




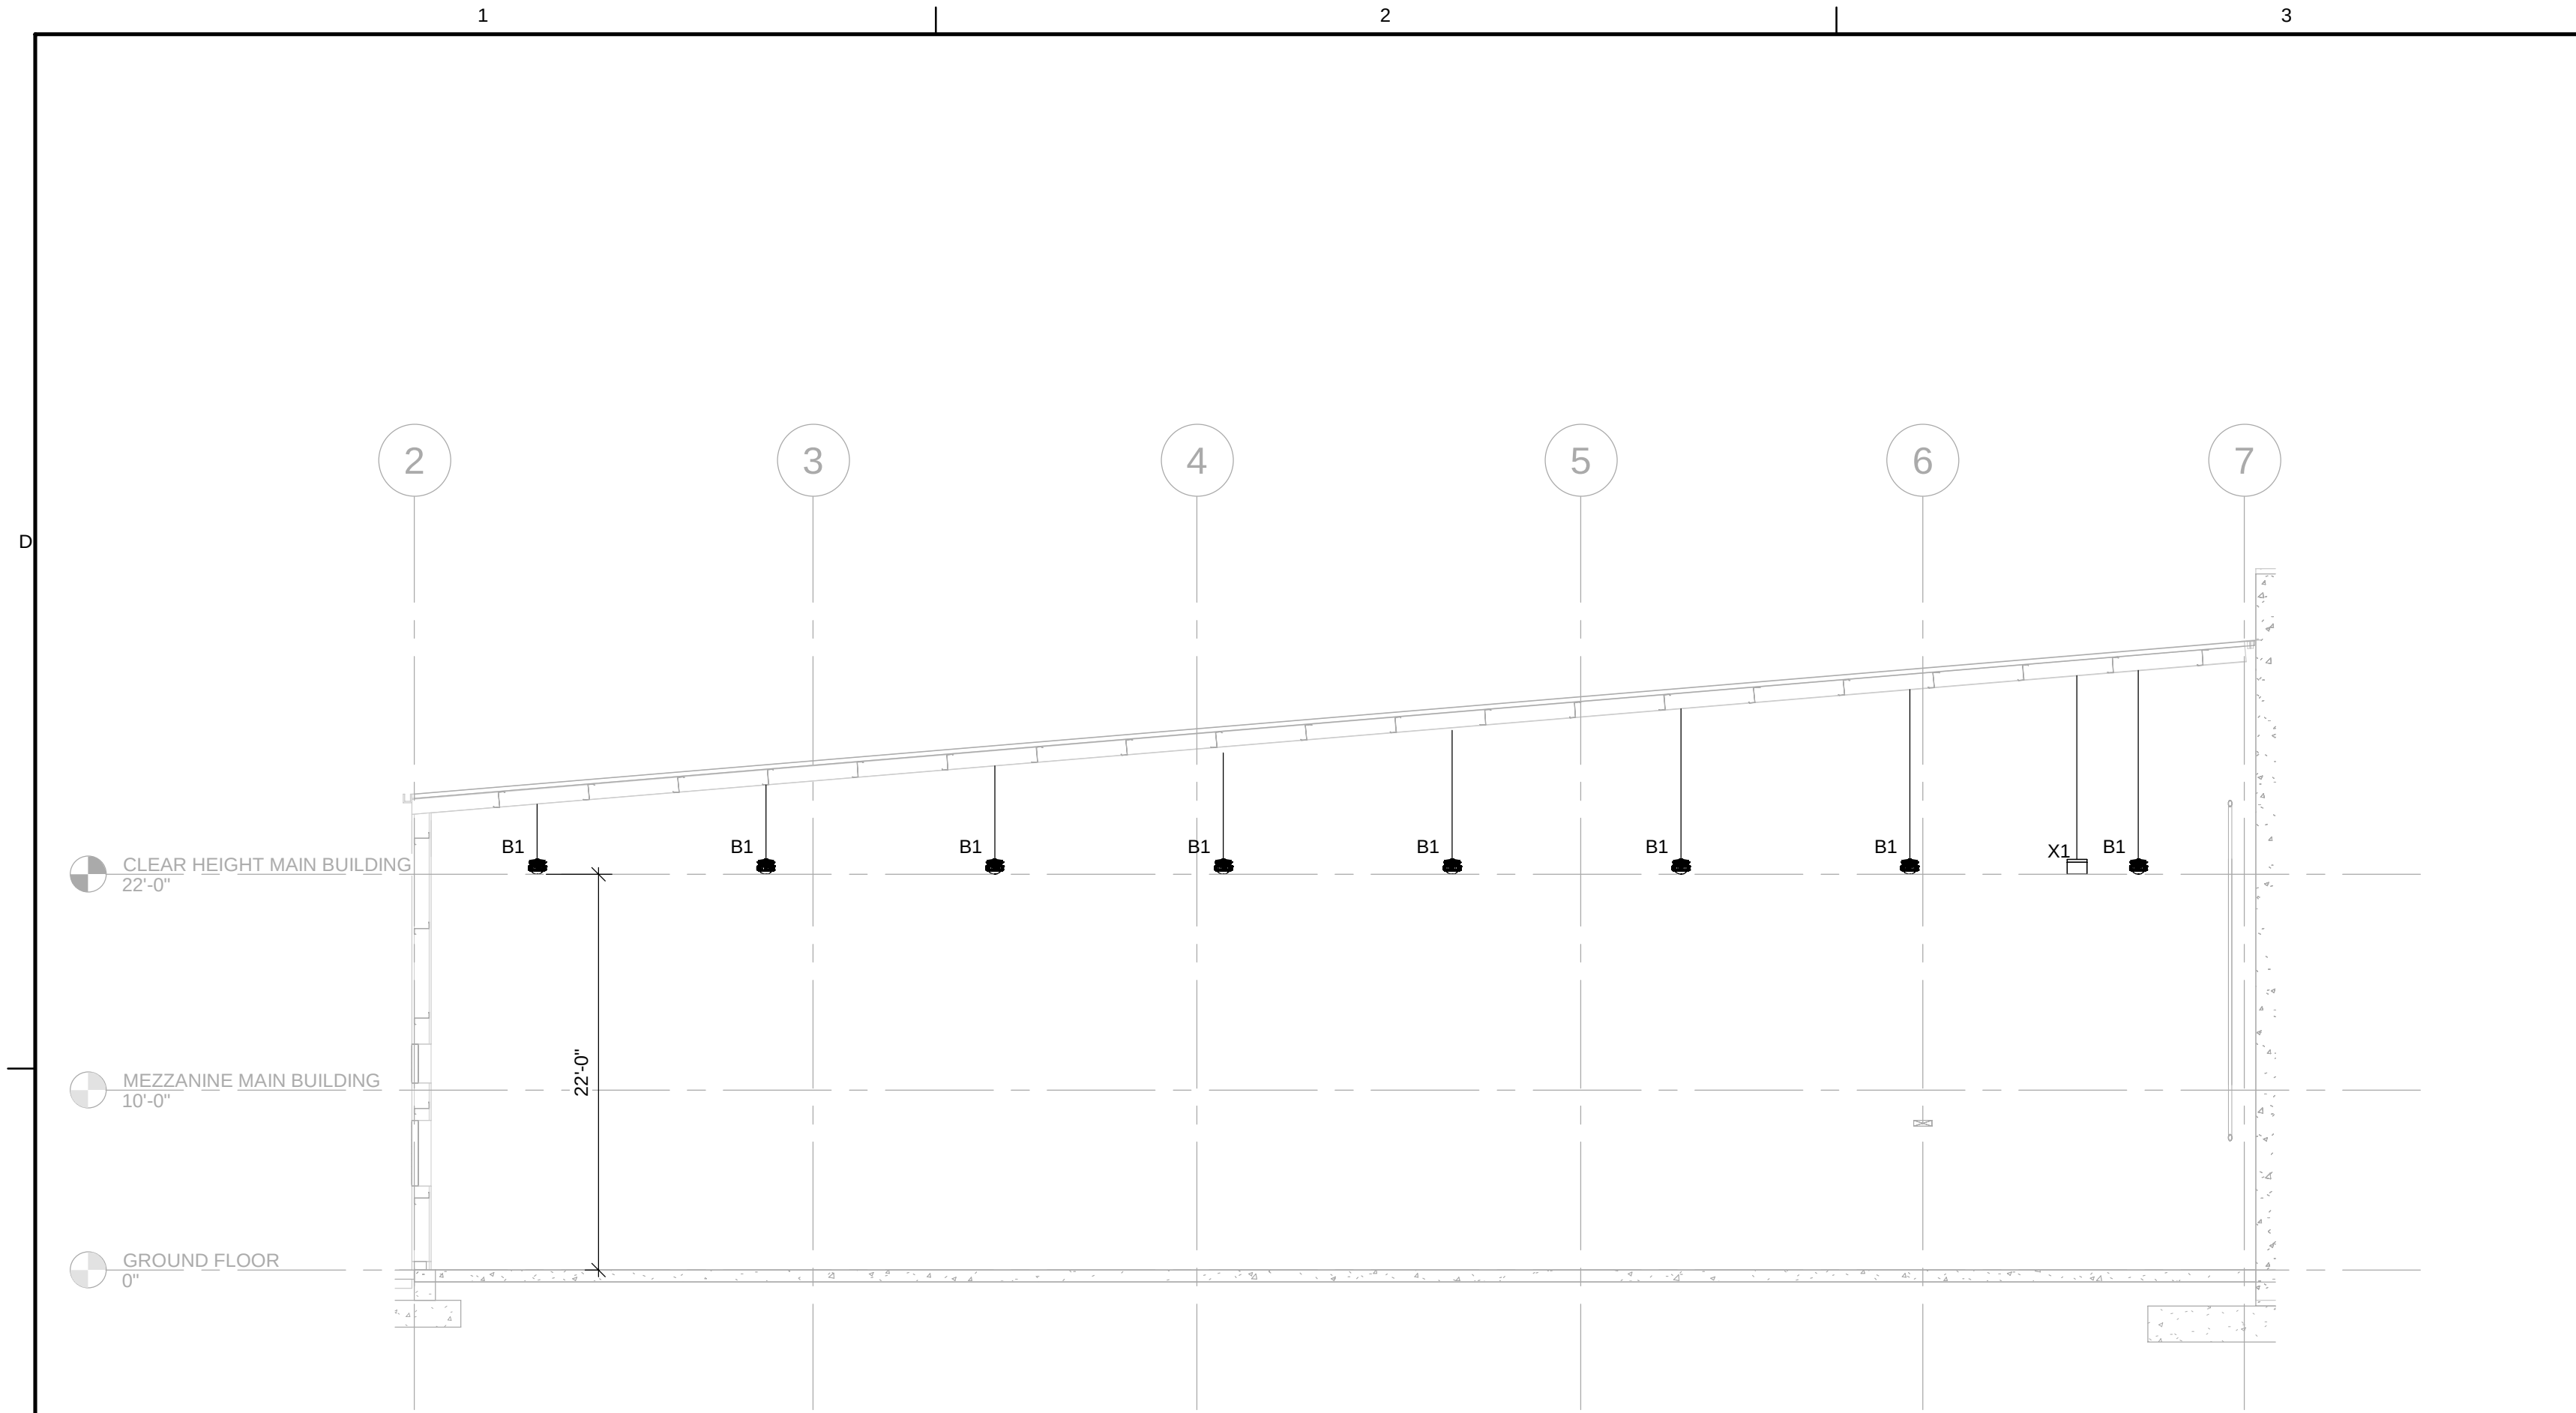


D1 SECTION - LIGHTING - INERT BAY
SCALE 1/8" = 1'-0"

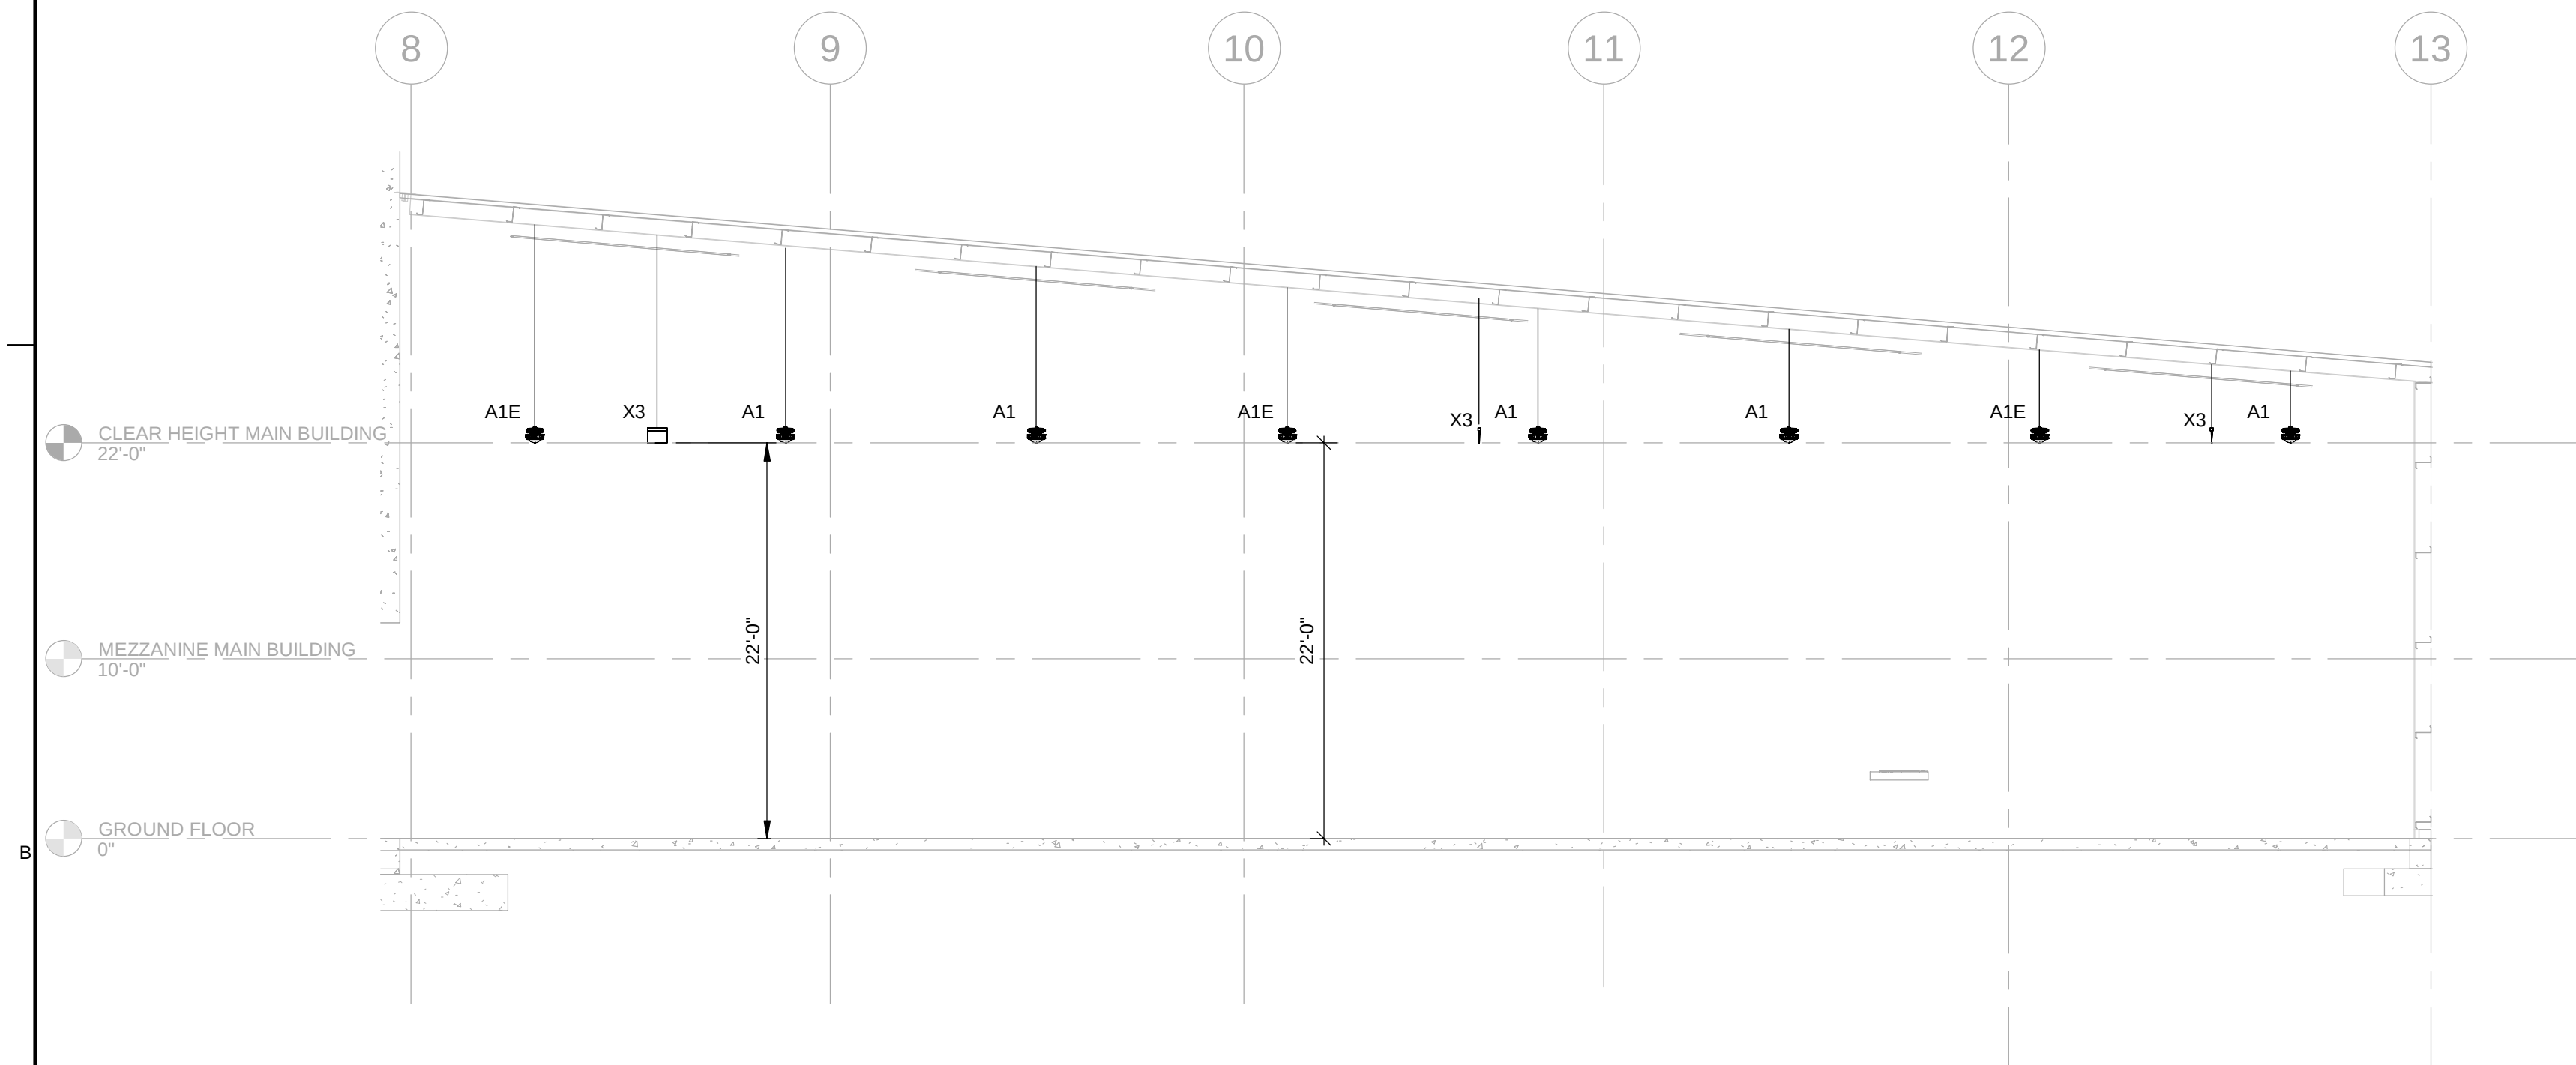


B1 SECTION - LIGHTING - ENERGETIC BAY
SCALE 1/8" = 1'-0"

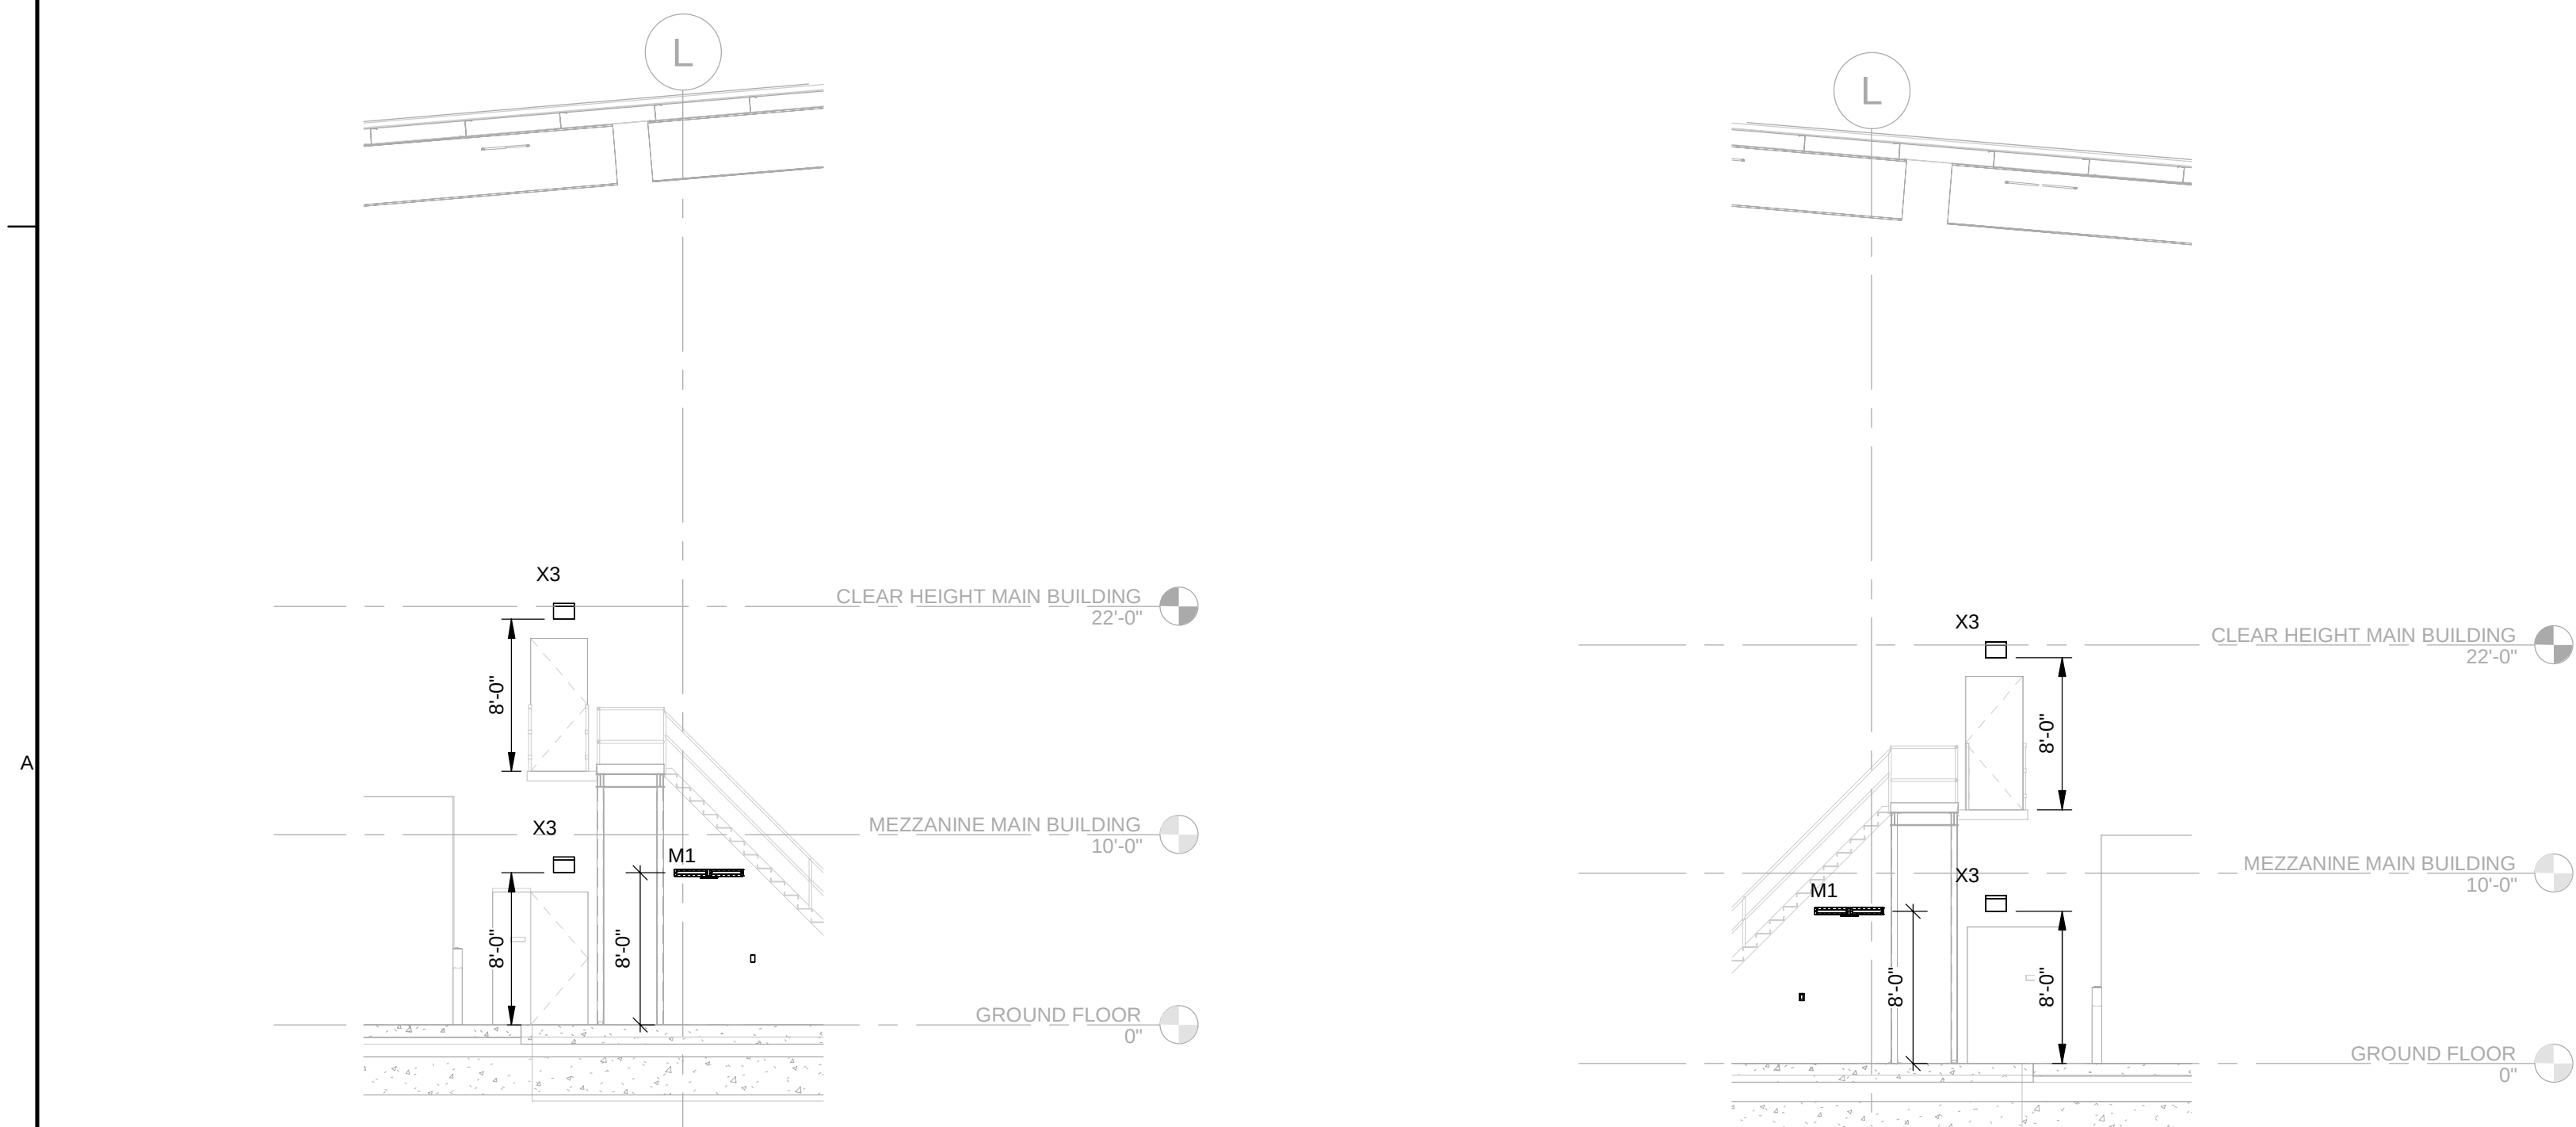


A1 SECTION - LIGHTING - CAST BAY EAST INTERIOR
SCALE 1/8" = 1'-0"

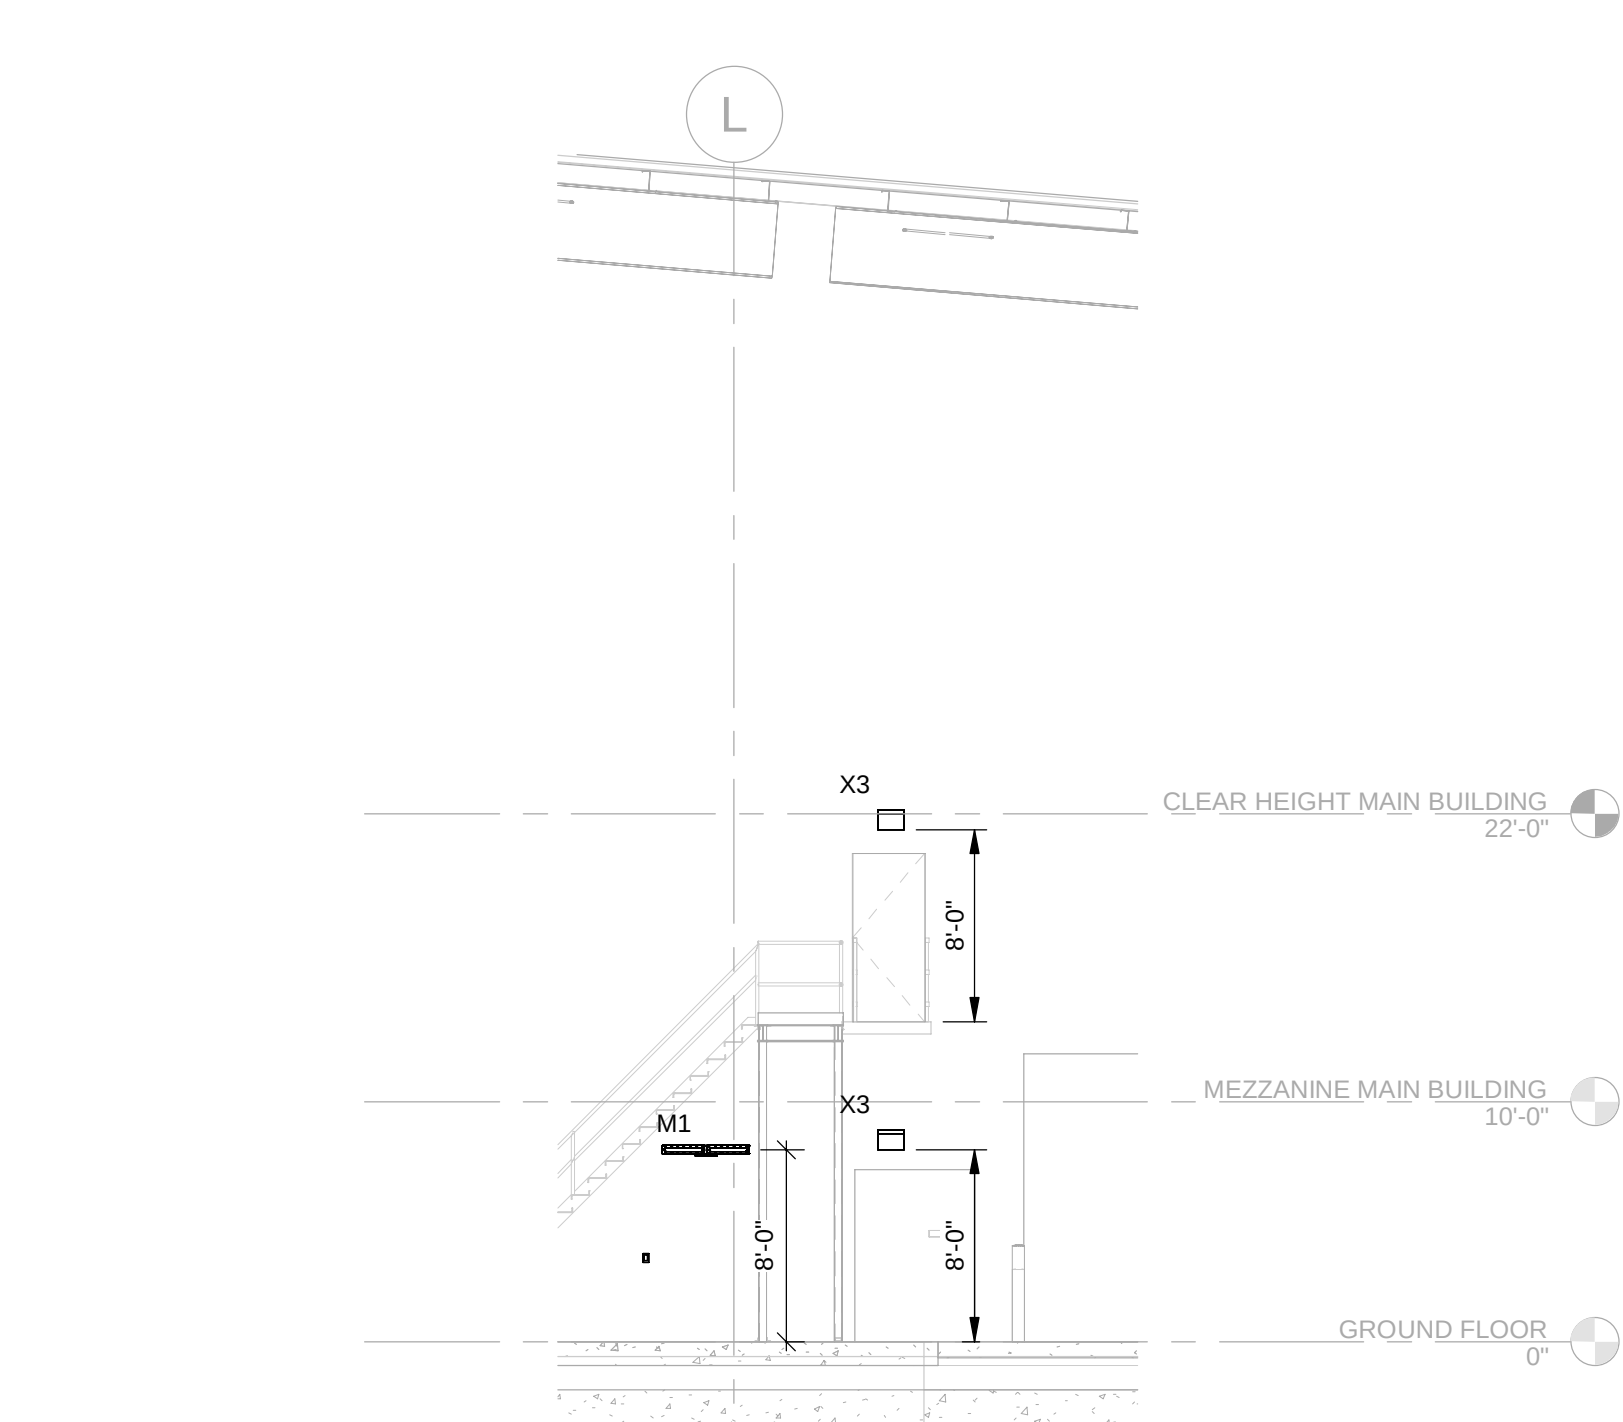


A2 SECTION - LIGHTING - CAST BAY WEST
SCALE 1/8" = 1'-0"

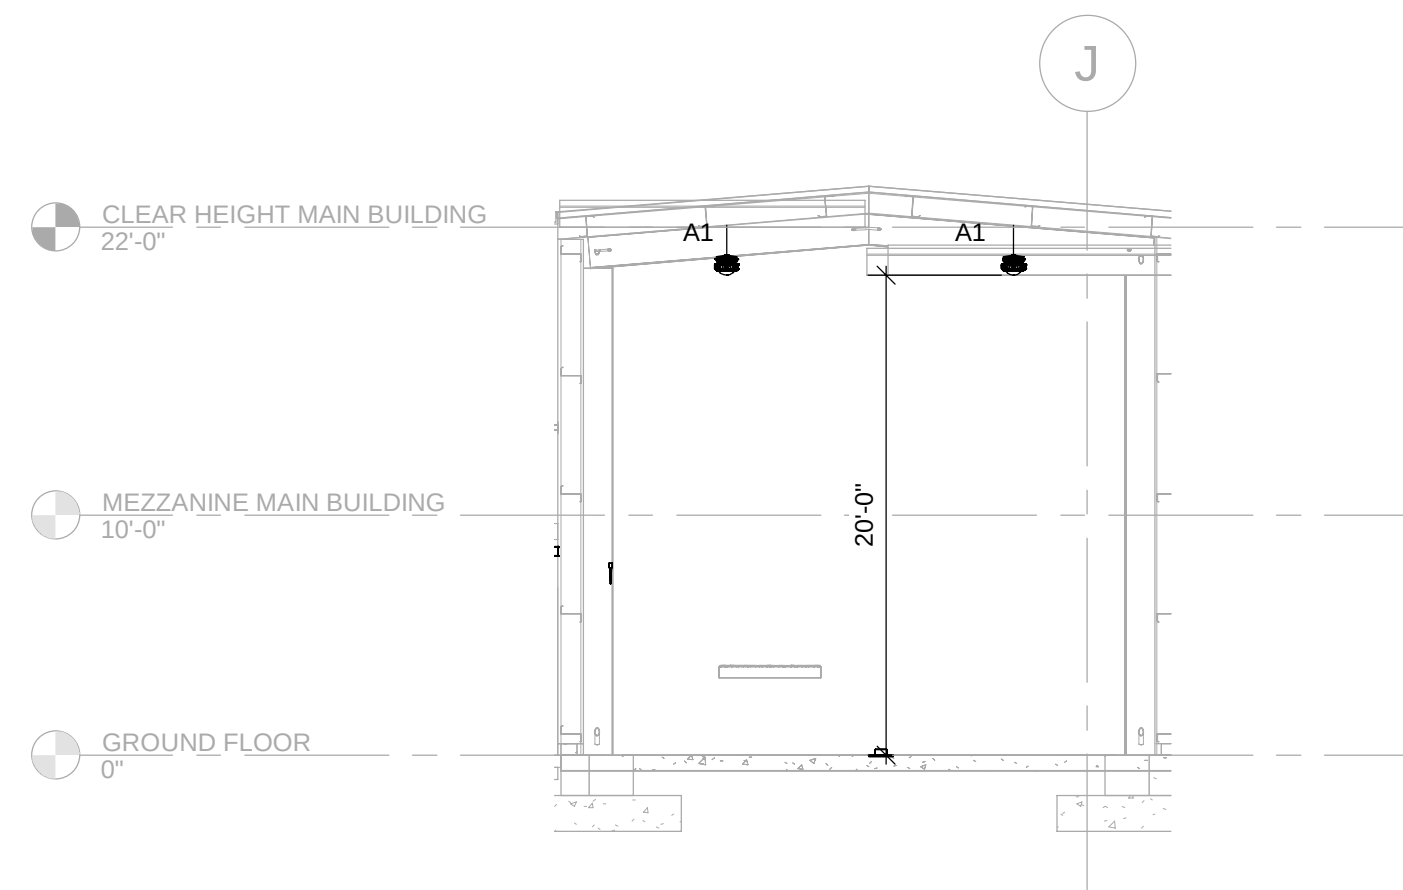

D4 SECTION - LIGHTING - ANGEL WAY
SCALE 1/8" = 1'-0"

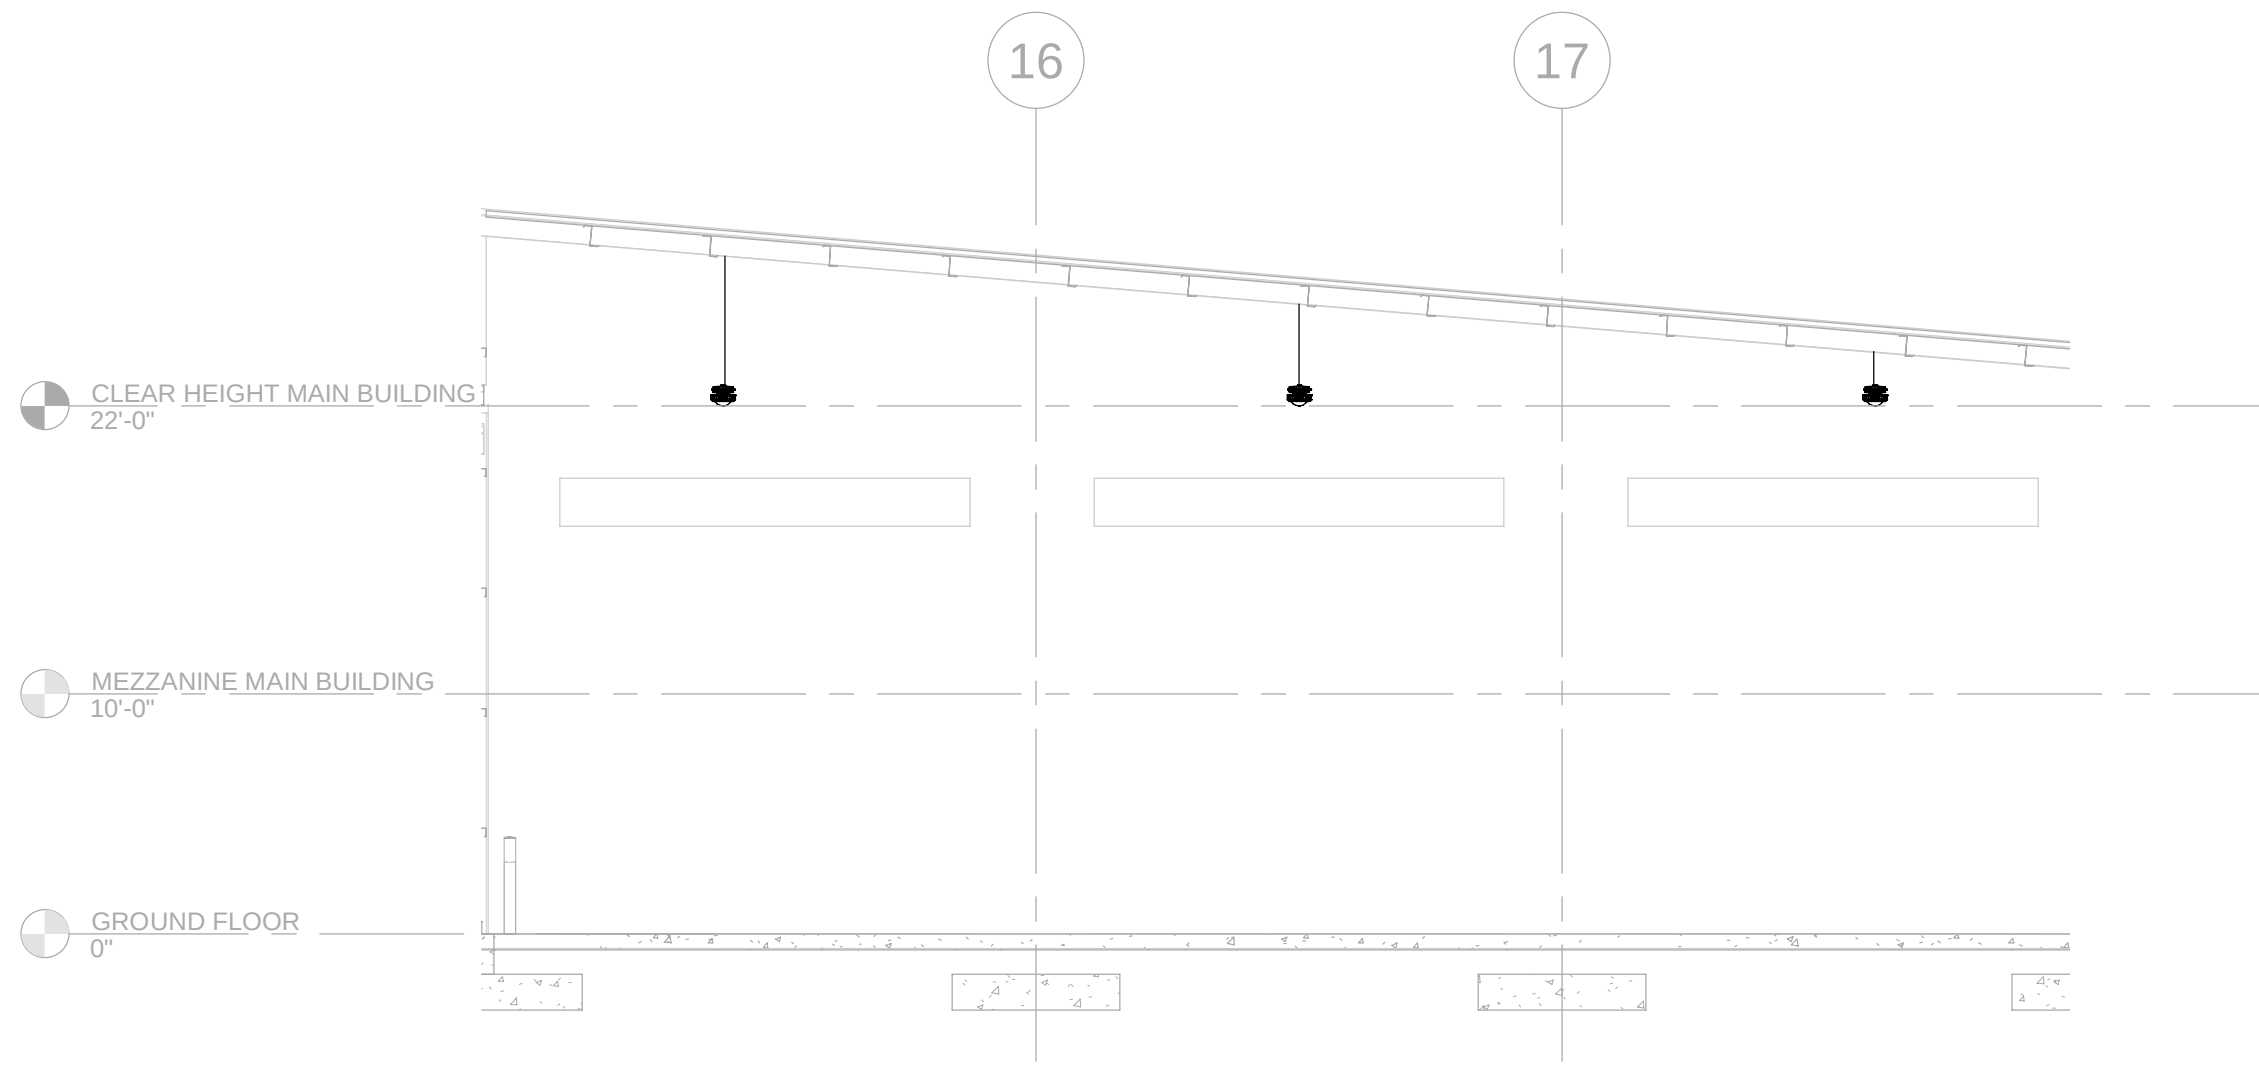

B4 SECTION - LIGHTING - CASE CURE HALLWAY
SCALE 1/8" = 1'-0"

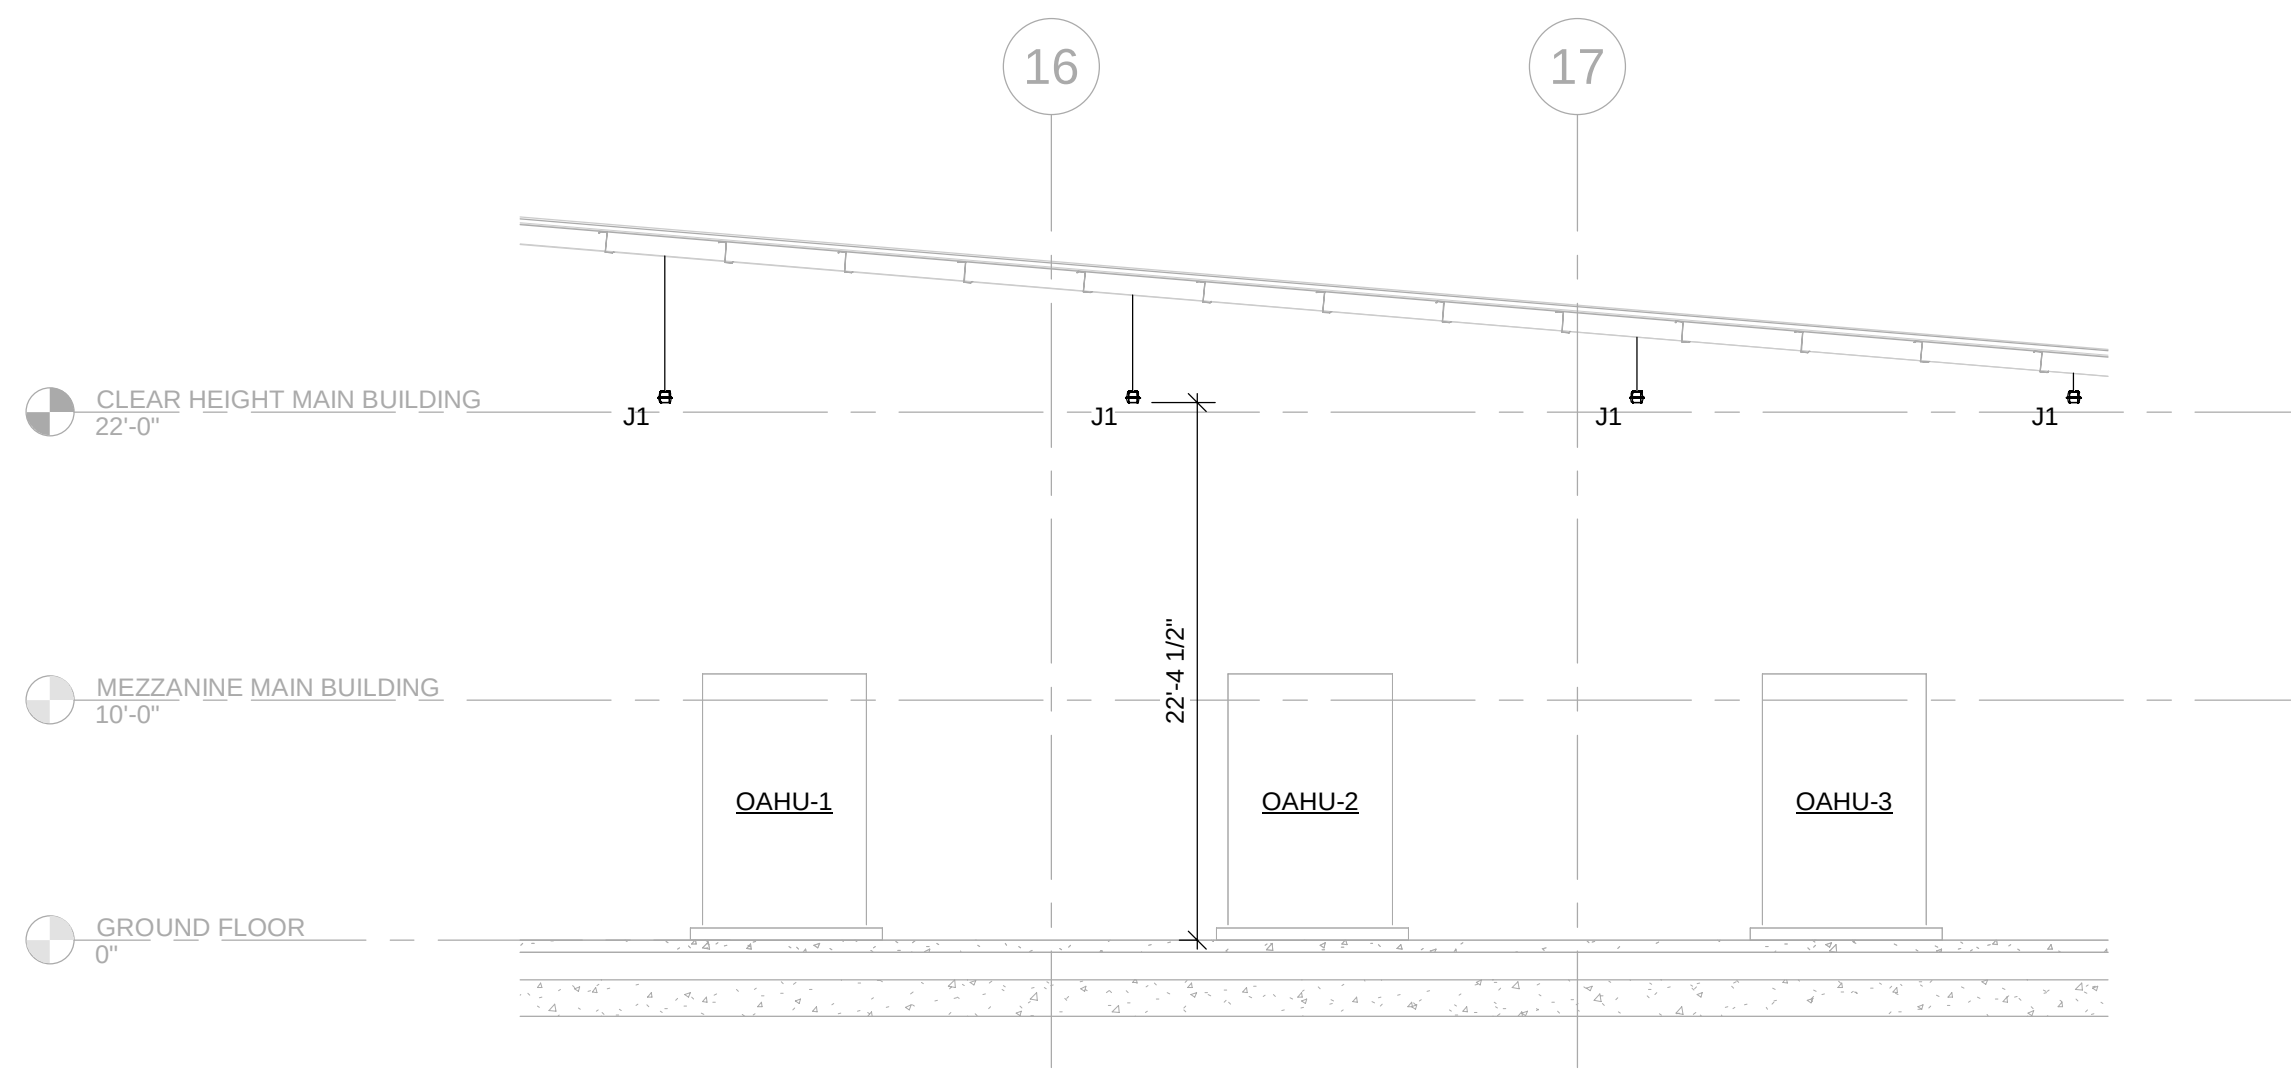

A4 SECTION - LIGHTING - CANOPY
SCALE 1/8" = 1'-0"

GRAPHIC SCALE(S)



Jacobs

1818 Bryant Street, Suite 200
Fayetteville, AR 72701
Phone: 479.333.1111
Fax: 479.333.1112
Email: Jacobs Engineering Group, Inc.
License No. 12803
License Exp. Date: 12/31/2024

NO.	DATE	DR	CJA	BY	APVD	CHK	GN	AM
0	09/18/2024	100% ISSUED FOR CONSTRUCTION - EXPANSION		CJA	AM			

GMLRS
Canden OSD
Calhoun County, Arkansas
Aerojet Rocketdyne

ELECTRICAL
SECTIONS

SHEET NO	E-301
SCALE	1/8" = 1'-0"
DATE	09/18/2024
PROJ	D3754502
DWG	OVERSIGHT, GMLRS, J. J.