




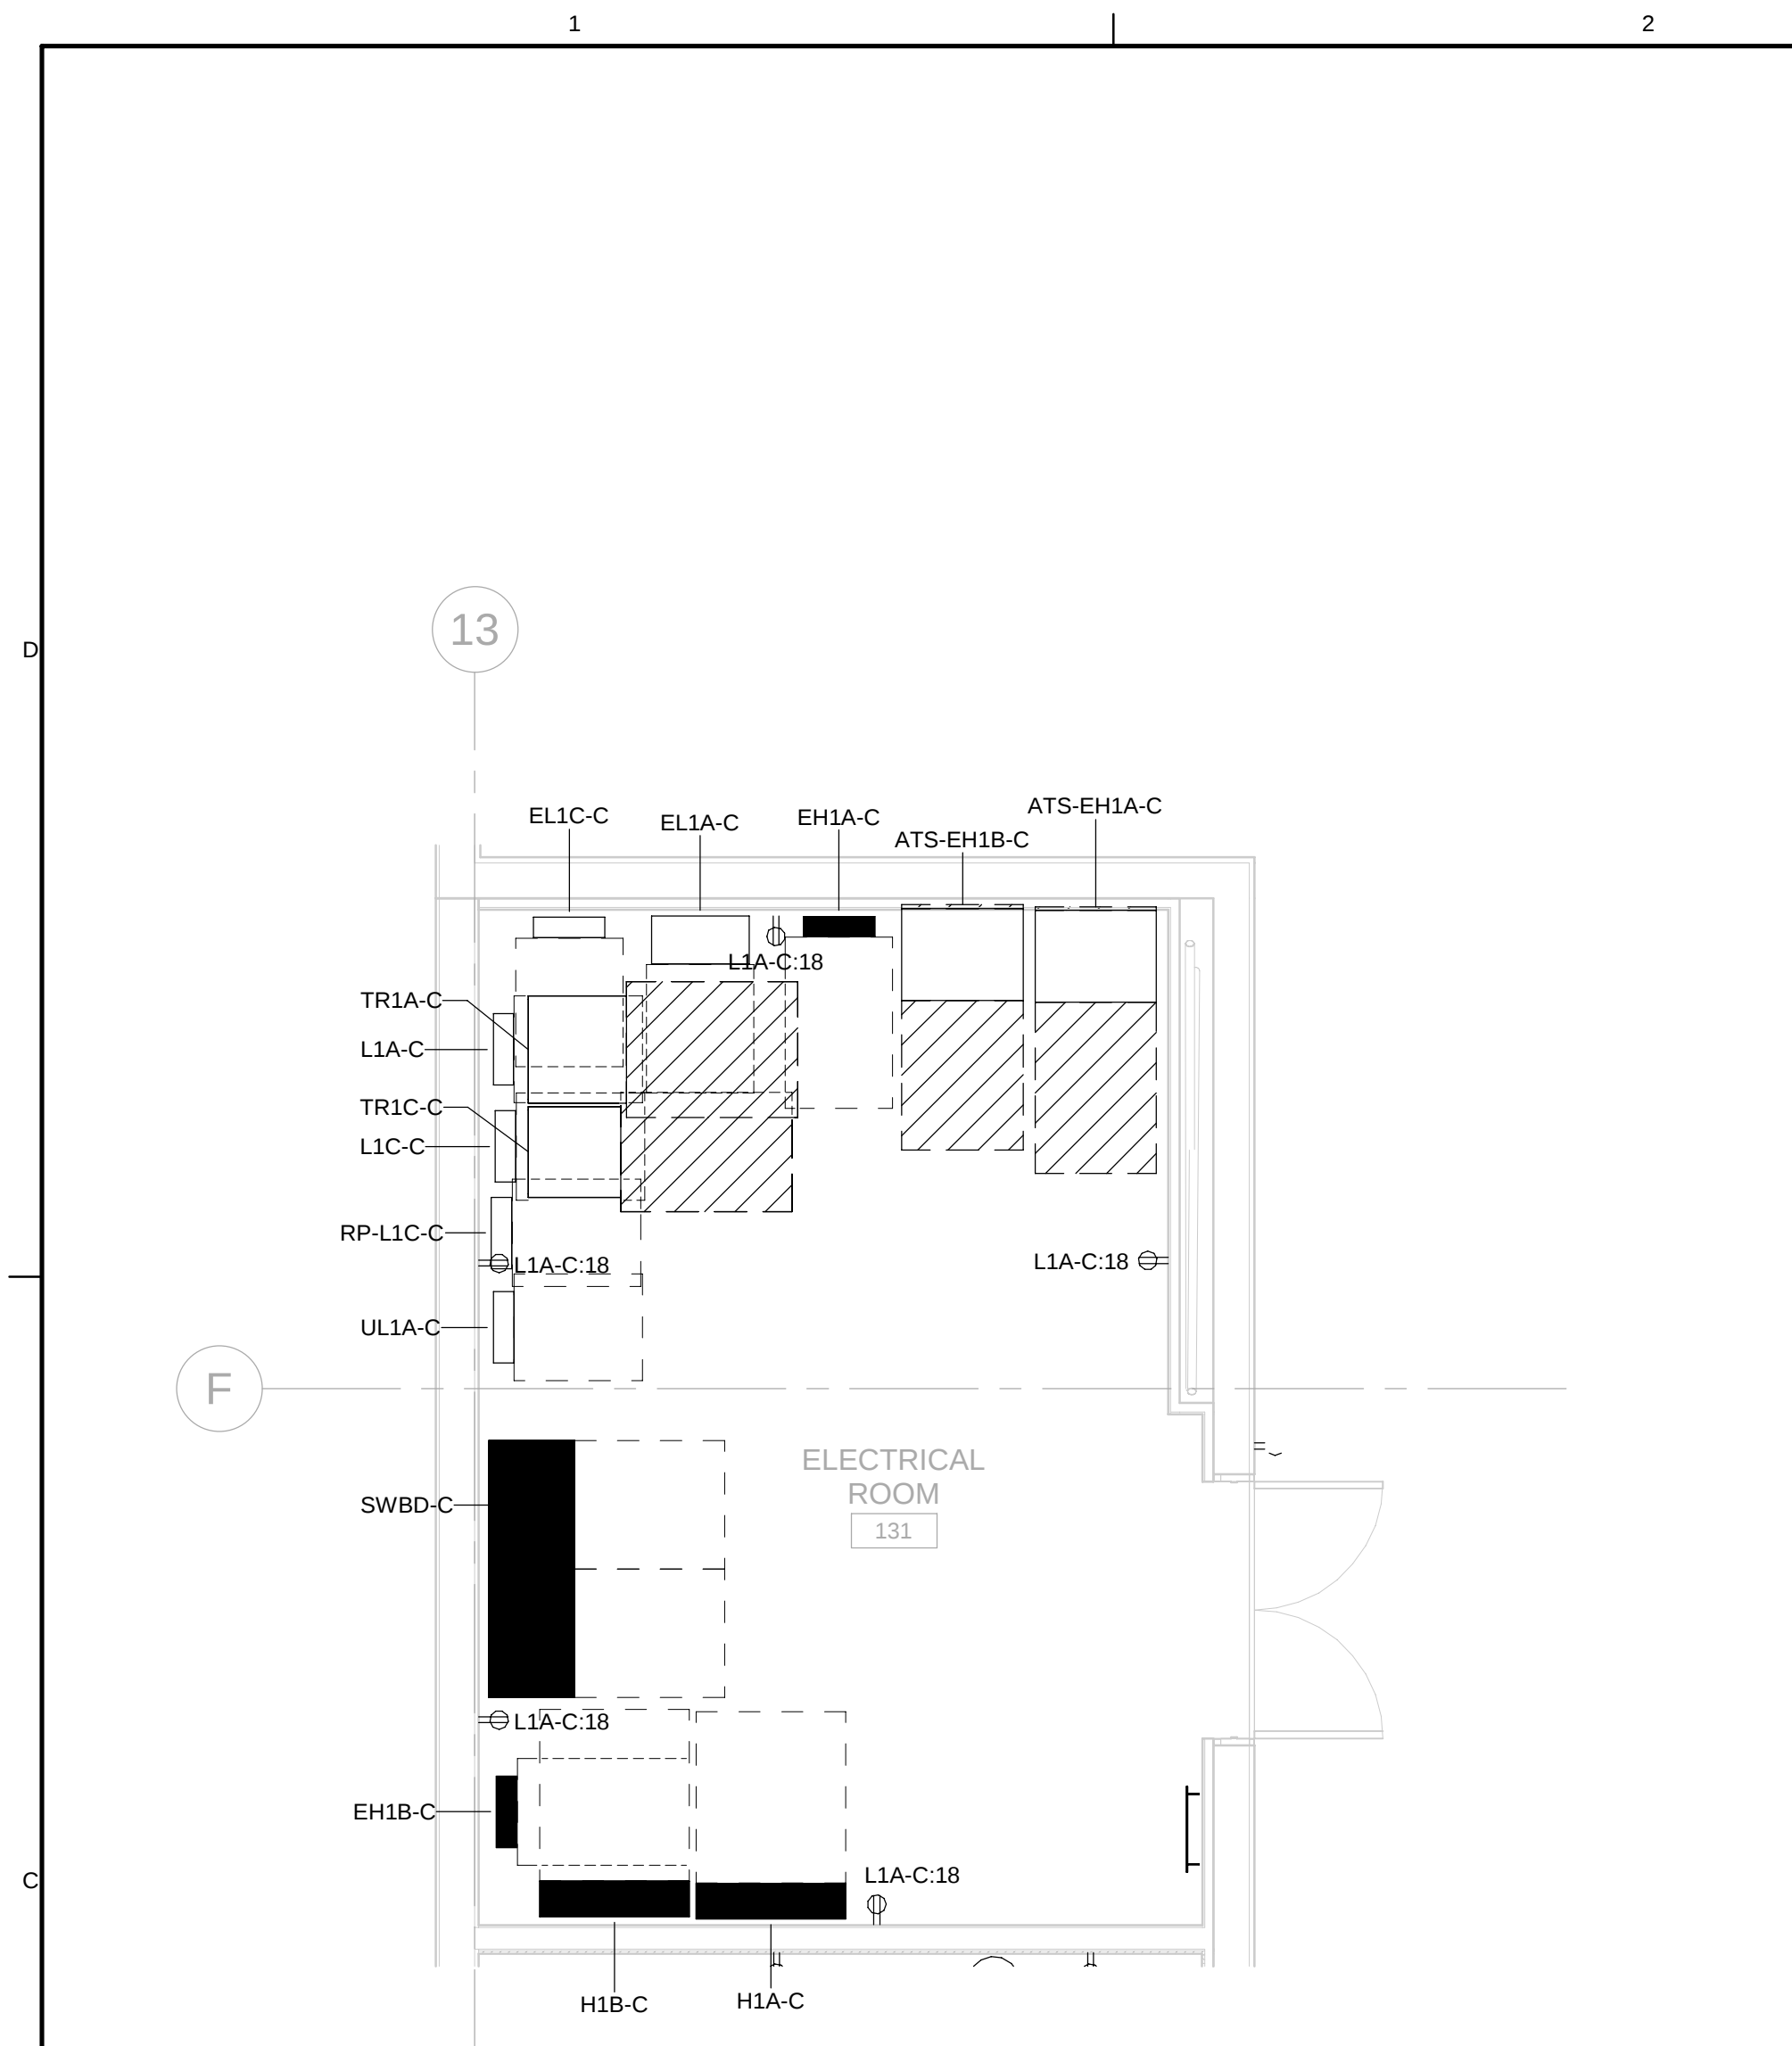


C1 ENLARGED PLAN - ELECTRICAL ROOM 131
SCALE 1/4" = 1'-0"

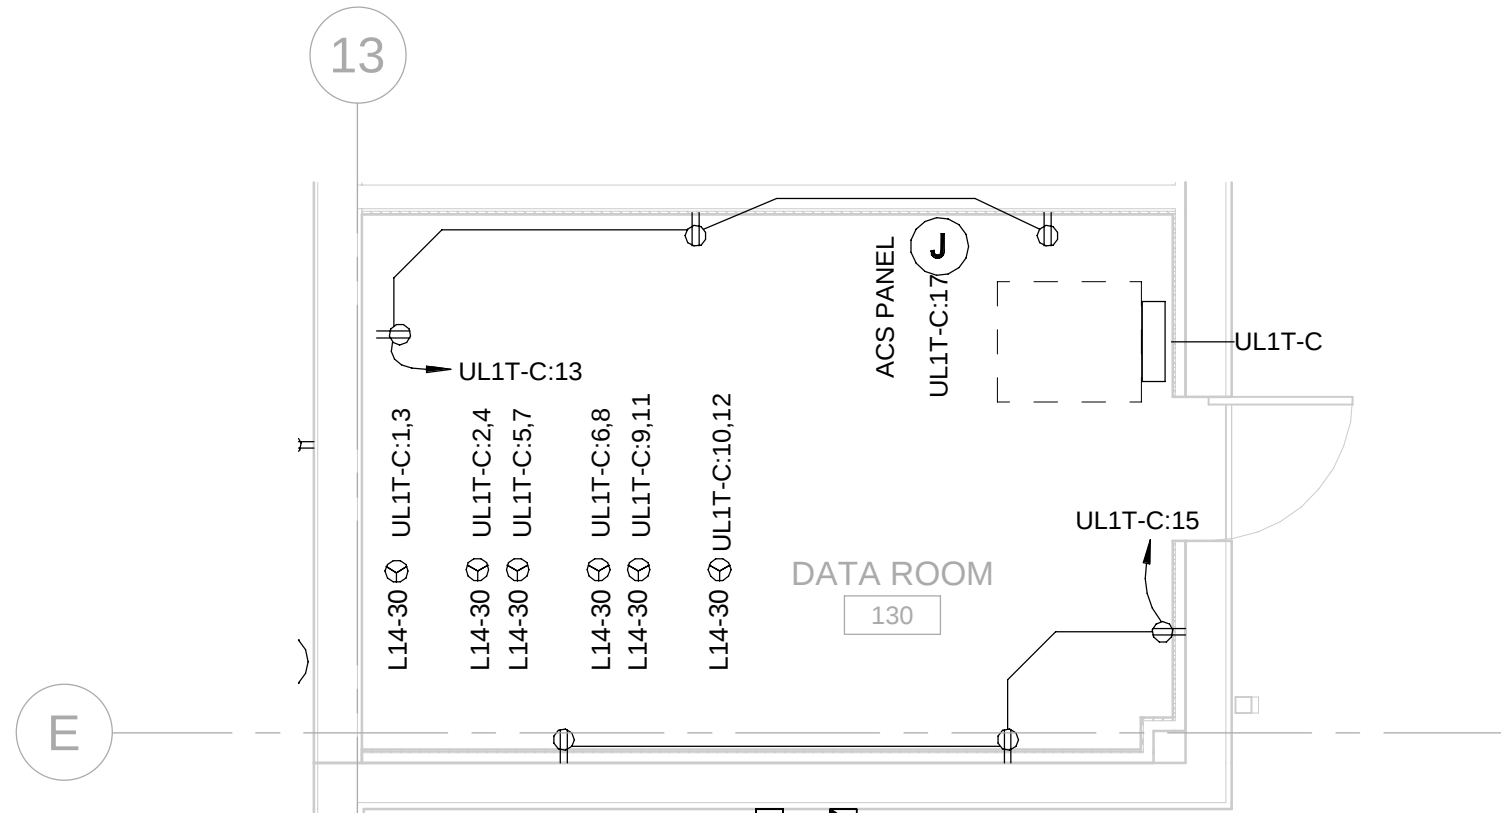


C2 ENLARGED PLAN - DATA ROOM 130
SCALE 1/4" = 1'-0"

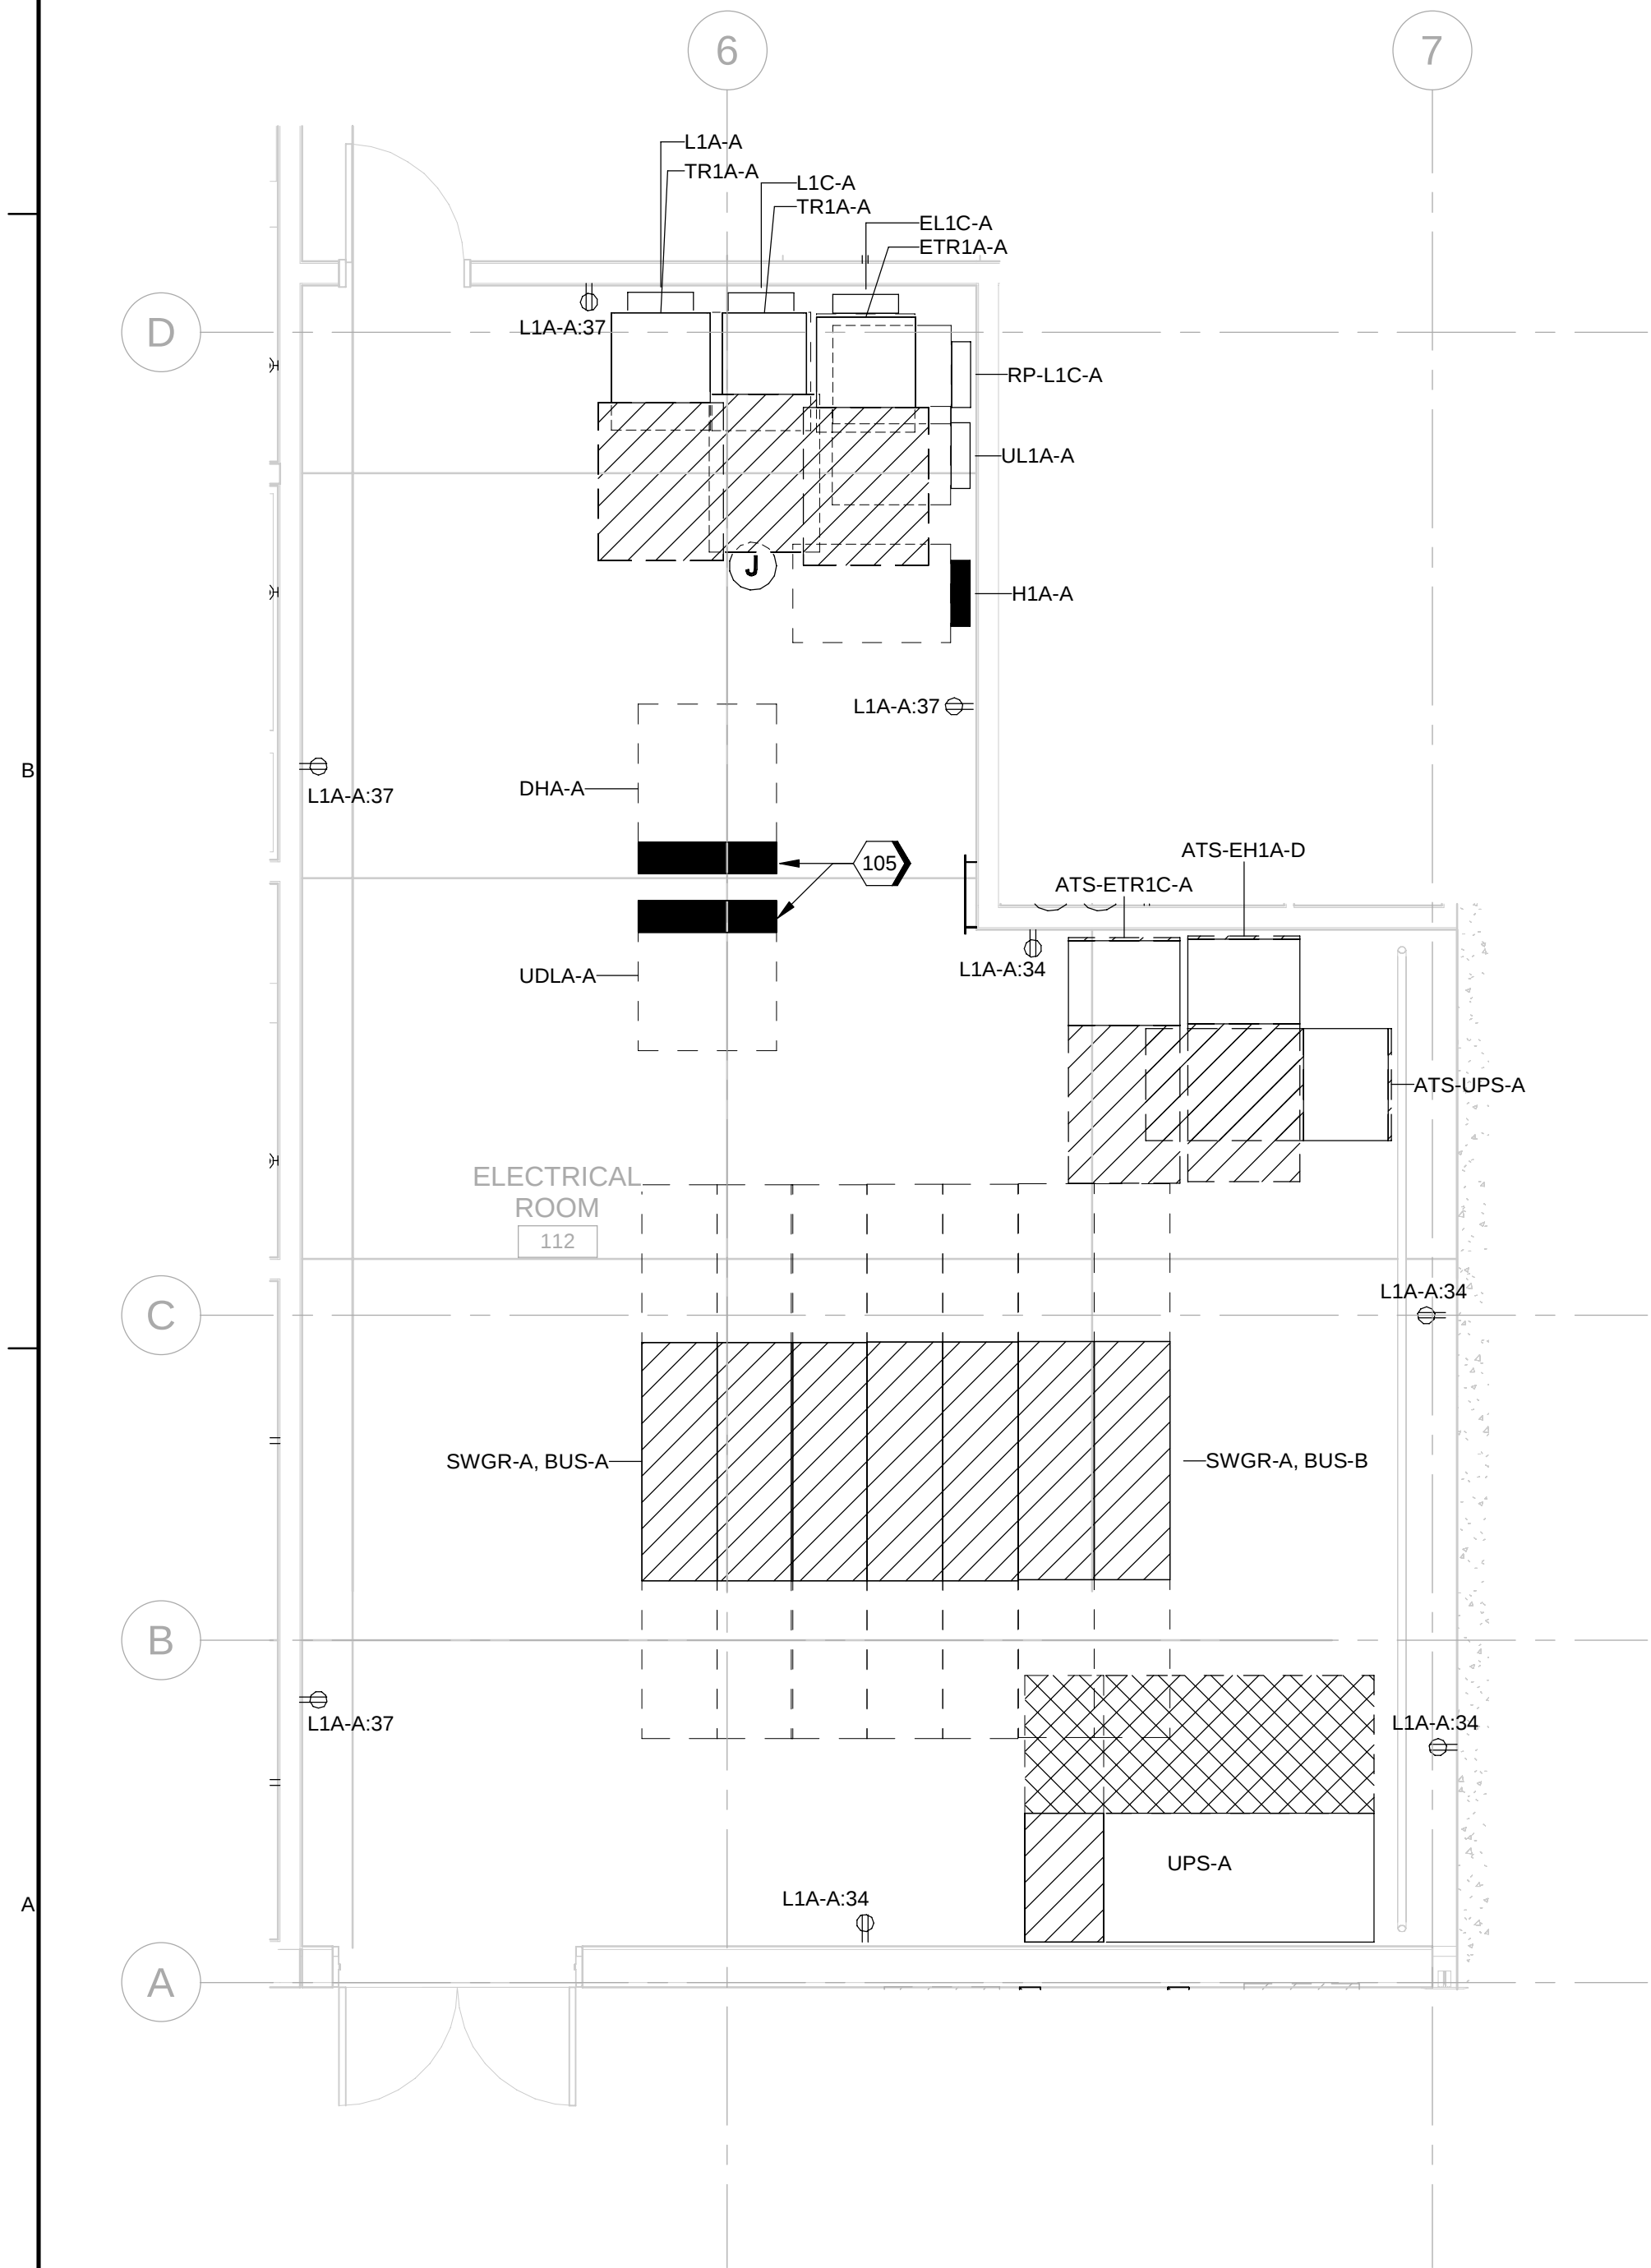

A1 ENLARGED PLAN - ELECTRICAL ROOM 112
SCALE 1/4" = 1'-0"


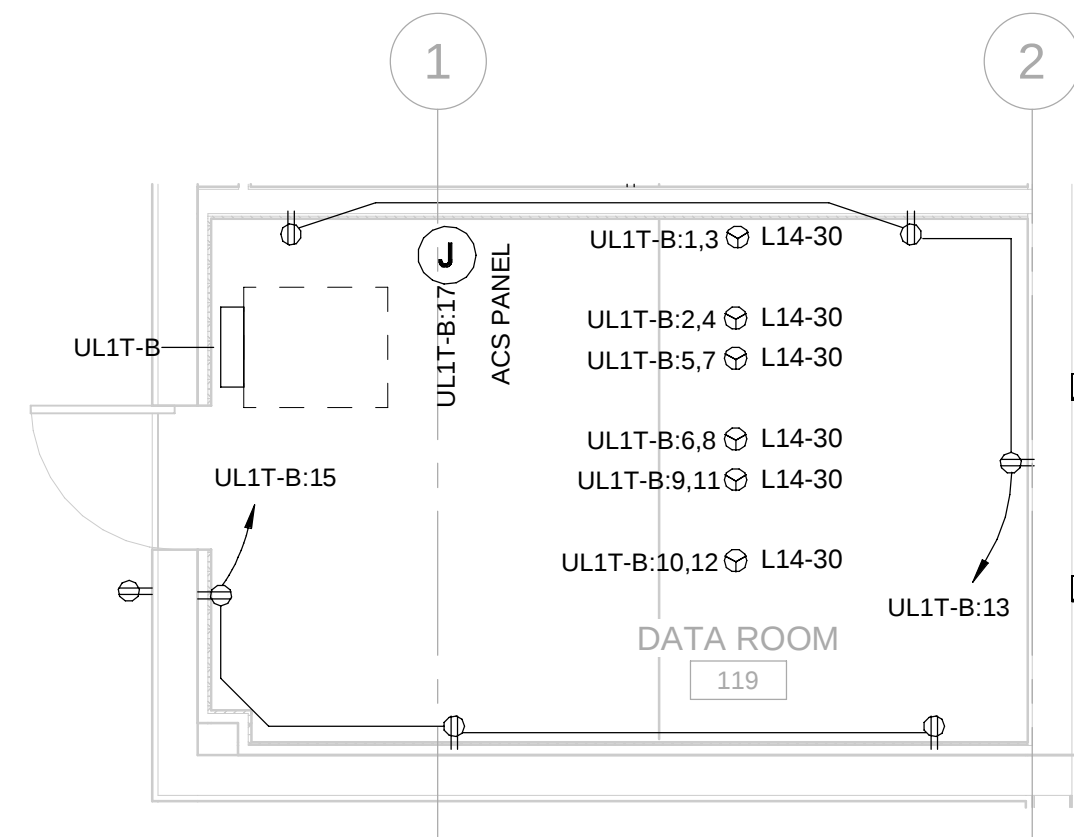


B2 ENLARGED PLAN - DATA ROOM 119
SCALE 1/4" = 1'-0"

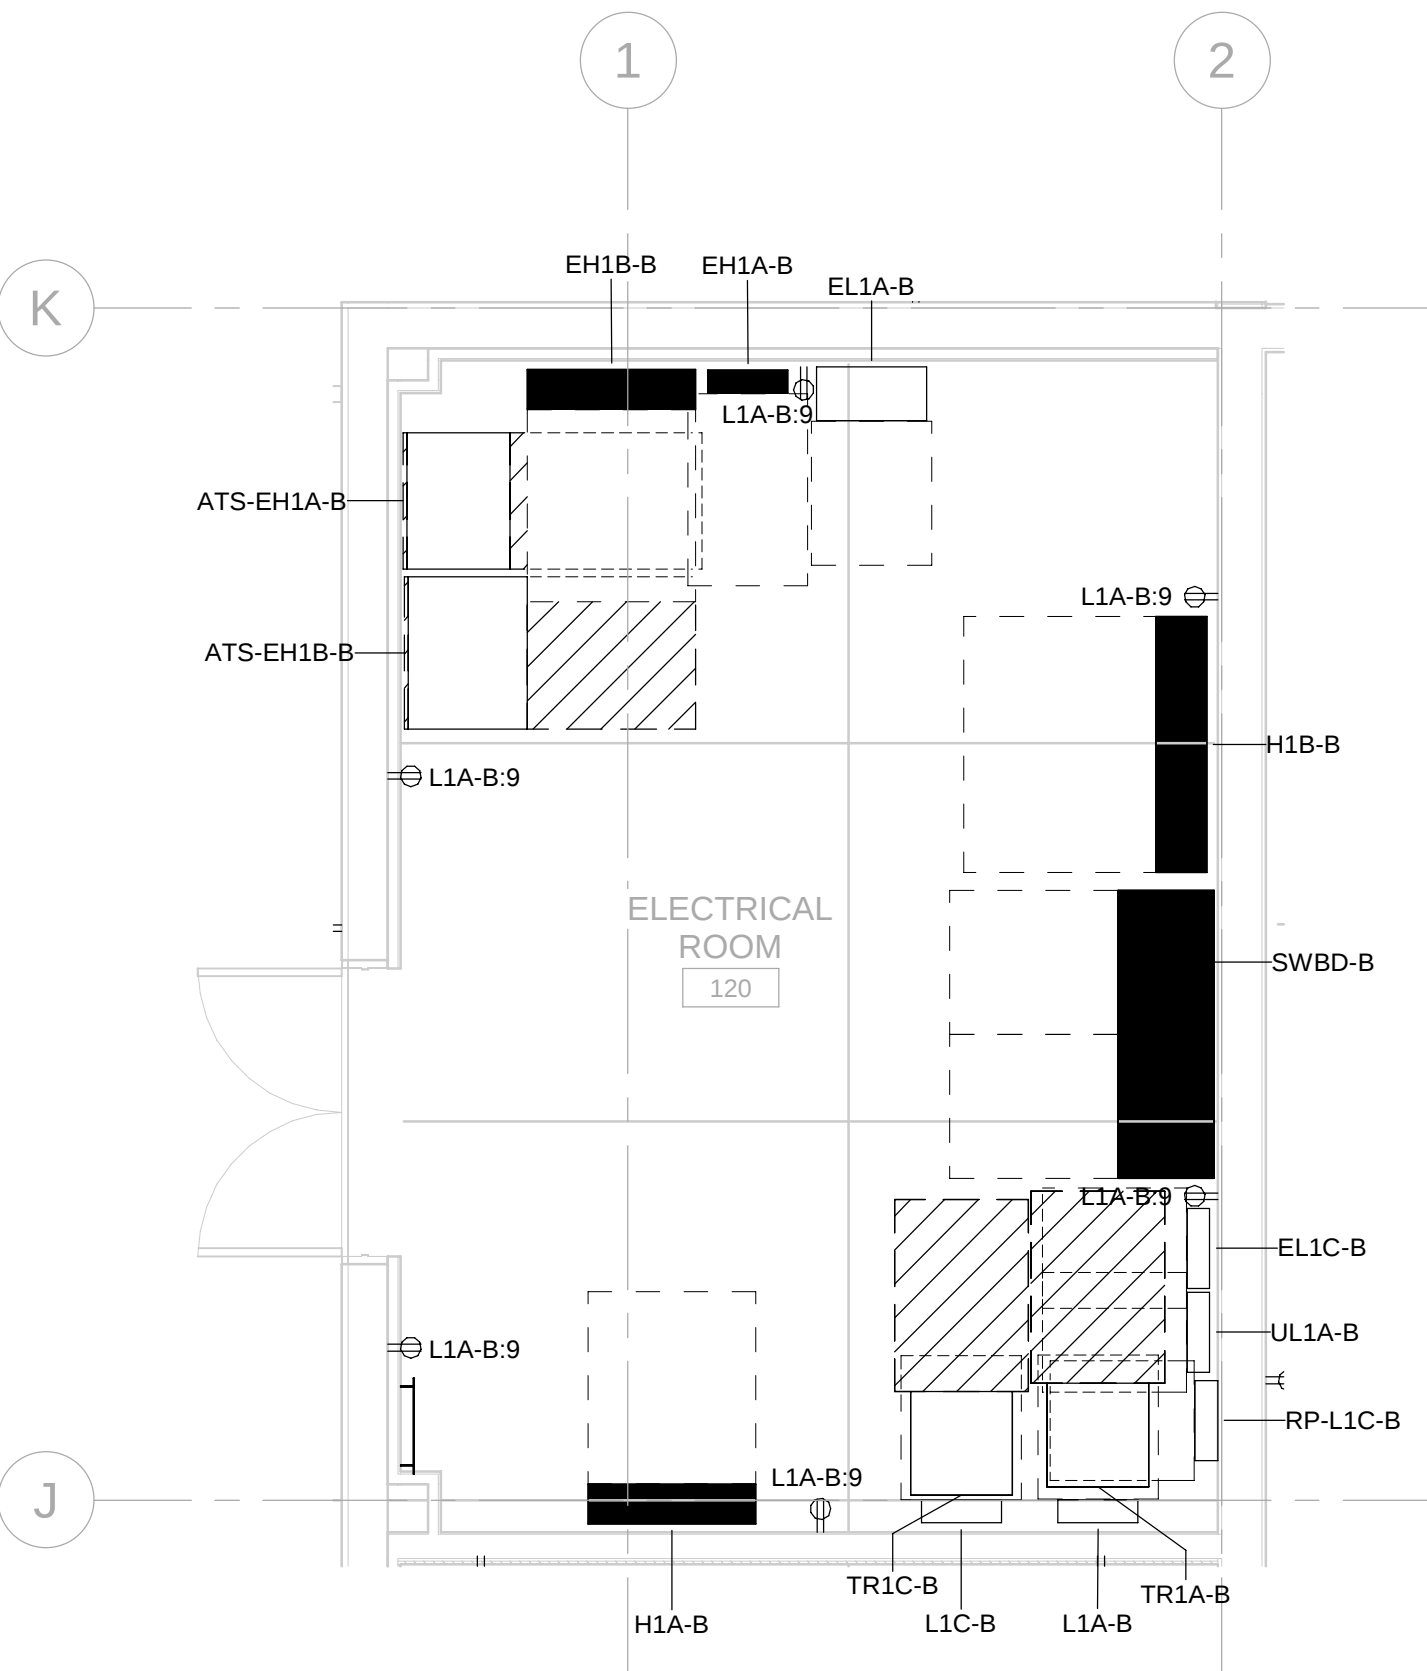

A2 ENLARGED PLAN - ELECTRICAL ROOM 120
SCALE 1/4" = 1'-0"

GRAPHIC SCALE(S)

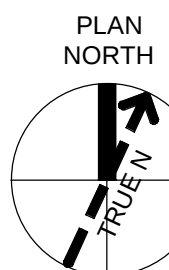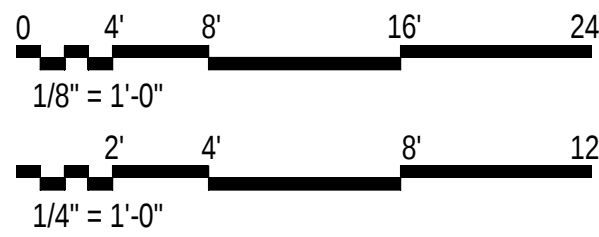

SHEET NO

E-402

SCALE

1/4" = 1'-0"

DATE

09/18/2024

PROJ

D3754502

DWG

CHEN/OSD, CHAIR, J. 002

PLOT DATE/TIME:

9/18/2024 3:35:16 PM

GMLRS
Camden OSD
Calhoun County, Arkansas
Aerojet Rocketdyne

ELECTRICAL
ENLARGED PLAN

NO.	DATE	REVISION	CHK	DR	CJA	APVD	AM
0	09/18/2024	100% ISSUED FOR CONSTRUCTION - EXPANSION	CHK	GN	GN	AM	AM

NO.	DATE	REVISION	CHK	DR	CJA	APVD	AM
0	09/18/2024	100% ISSUED FOR CONSTRUCTION - EXPANSION	CHK	GN	GN	AM	AM

Jacobs
1000 Bryant Street, Suite 2000
Portland, OR 97201
Phone: 503.226.1000
Fax: 503.226.1001
Email: Jacobs.Engineering@jacobs.com
License: EIT 175
License Exp. Date: 03/31/2024

ARKANSAS
REGISTERED
PROFESSIONAL
ENGINEER
No. 12803
09-18-2024



NABHOLZ
INTEGRITY

THIS DOCUMENT AND THE IDEAS AND DESIGNS INCORPORATED HEREIN, AS AN INSTRUMENT OF PROFESSIONAL SERVICE, IS THE PROPERTY OF JACOBS AND IS NOT TO BE USED IN ANY MANNER WITHOUT THE WRITTEN AUTHORIZATION OF JACOBS.

© Jacobs Solutions 2023. ALL RIGHTS RESERVED.