
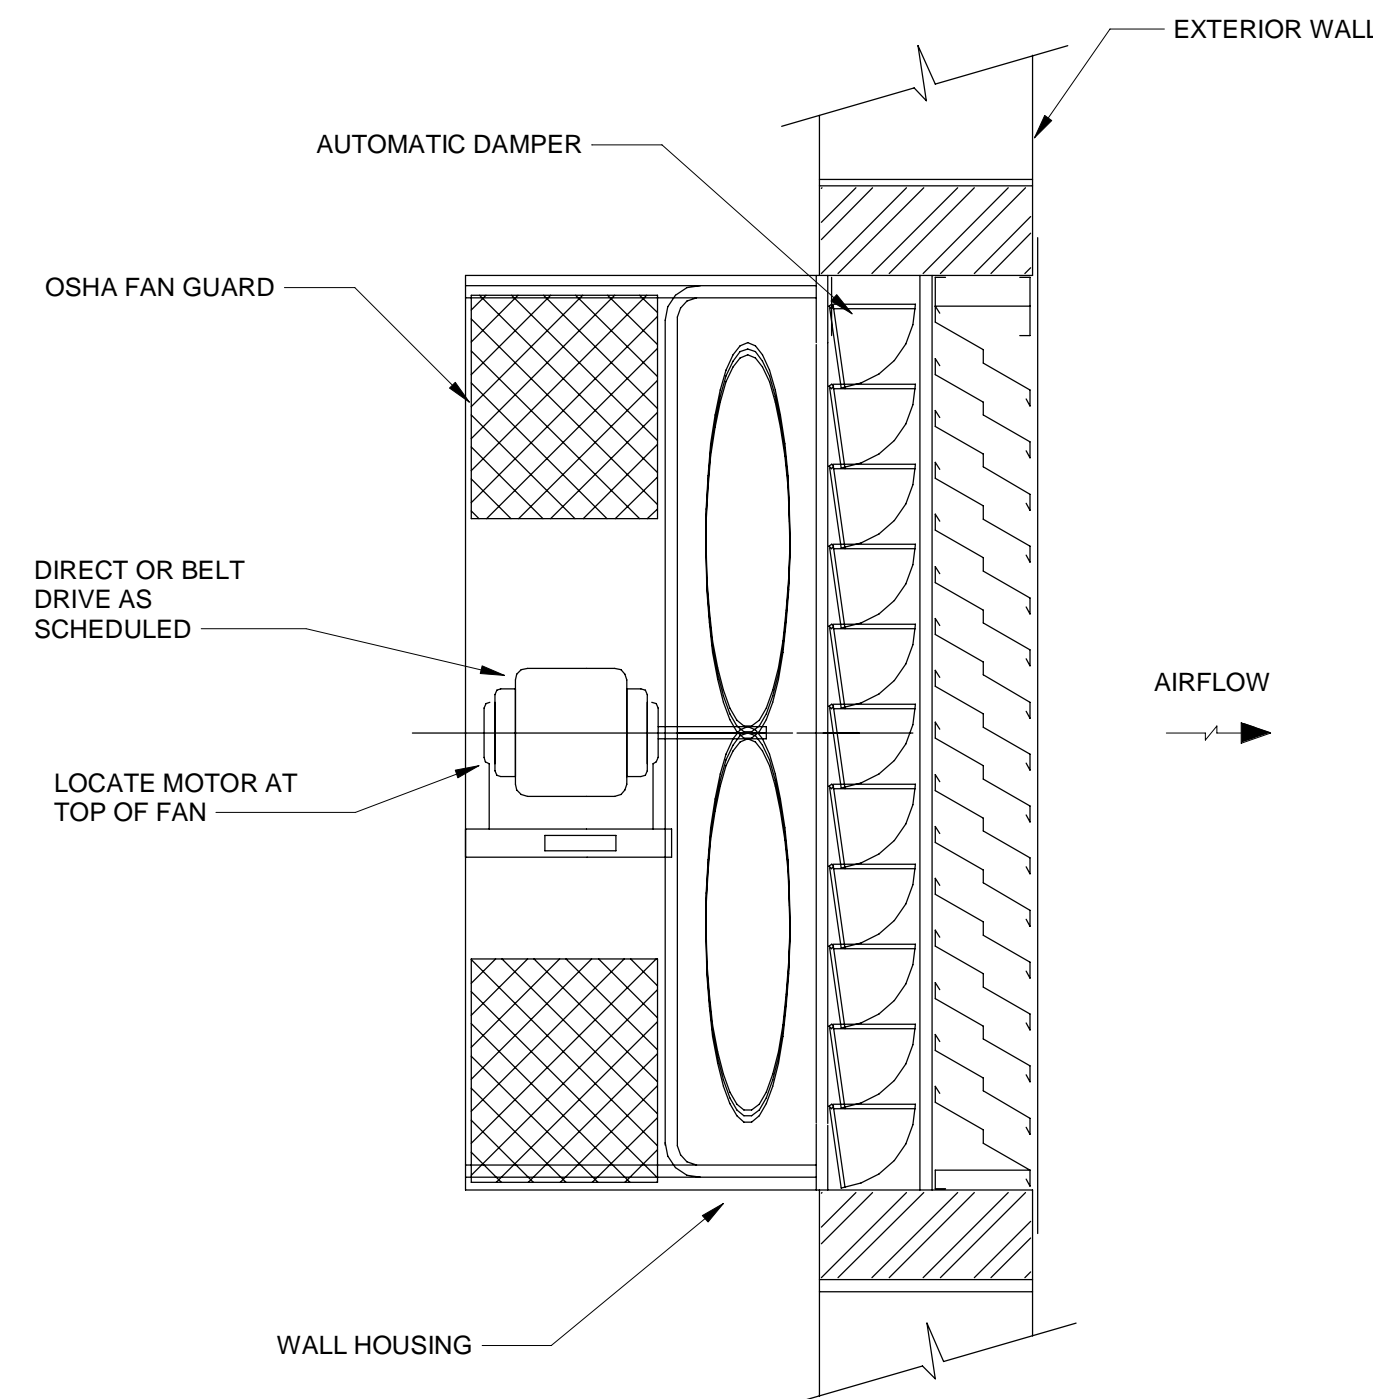





NOTES:
1. DO NOT SUPPORT UNIT WITH DUCTWORK (SUPPORT SEPARATELY).

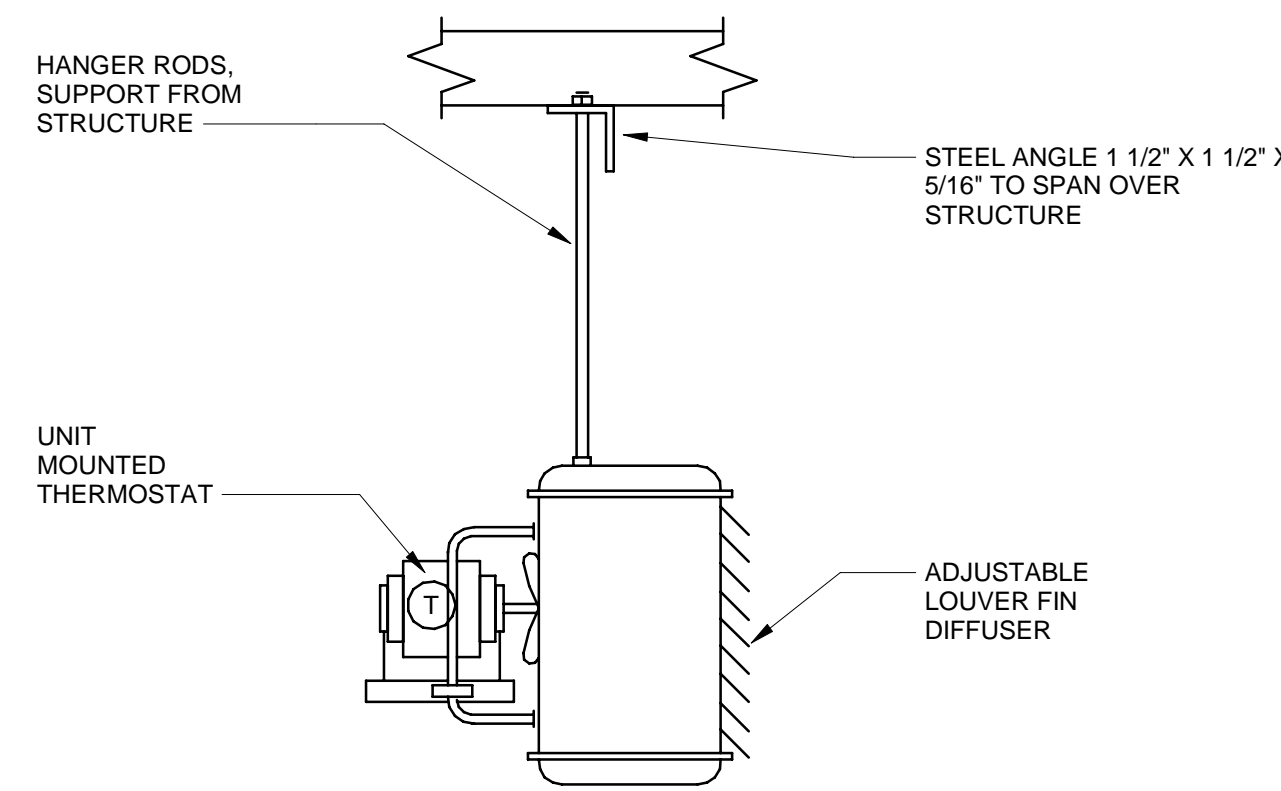

C1 TYPICAL SINGLE DUCT TERMINAL UNIT W/ REHEAT COIL DETAIL
SCALE: NTS

C3 ELECTRIC UNIT HEATER DETAIL
SCALE: NTS


C5 WALL MOUNTED EXHAUST FAN
SCALE: NTS

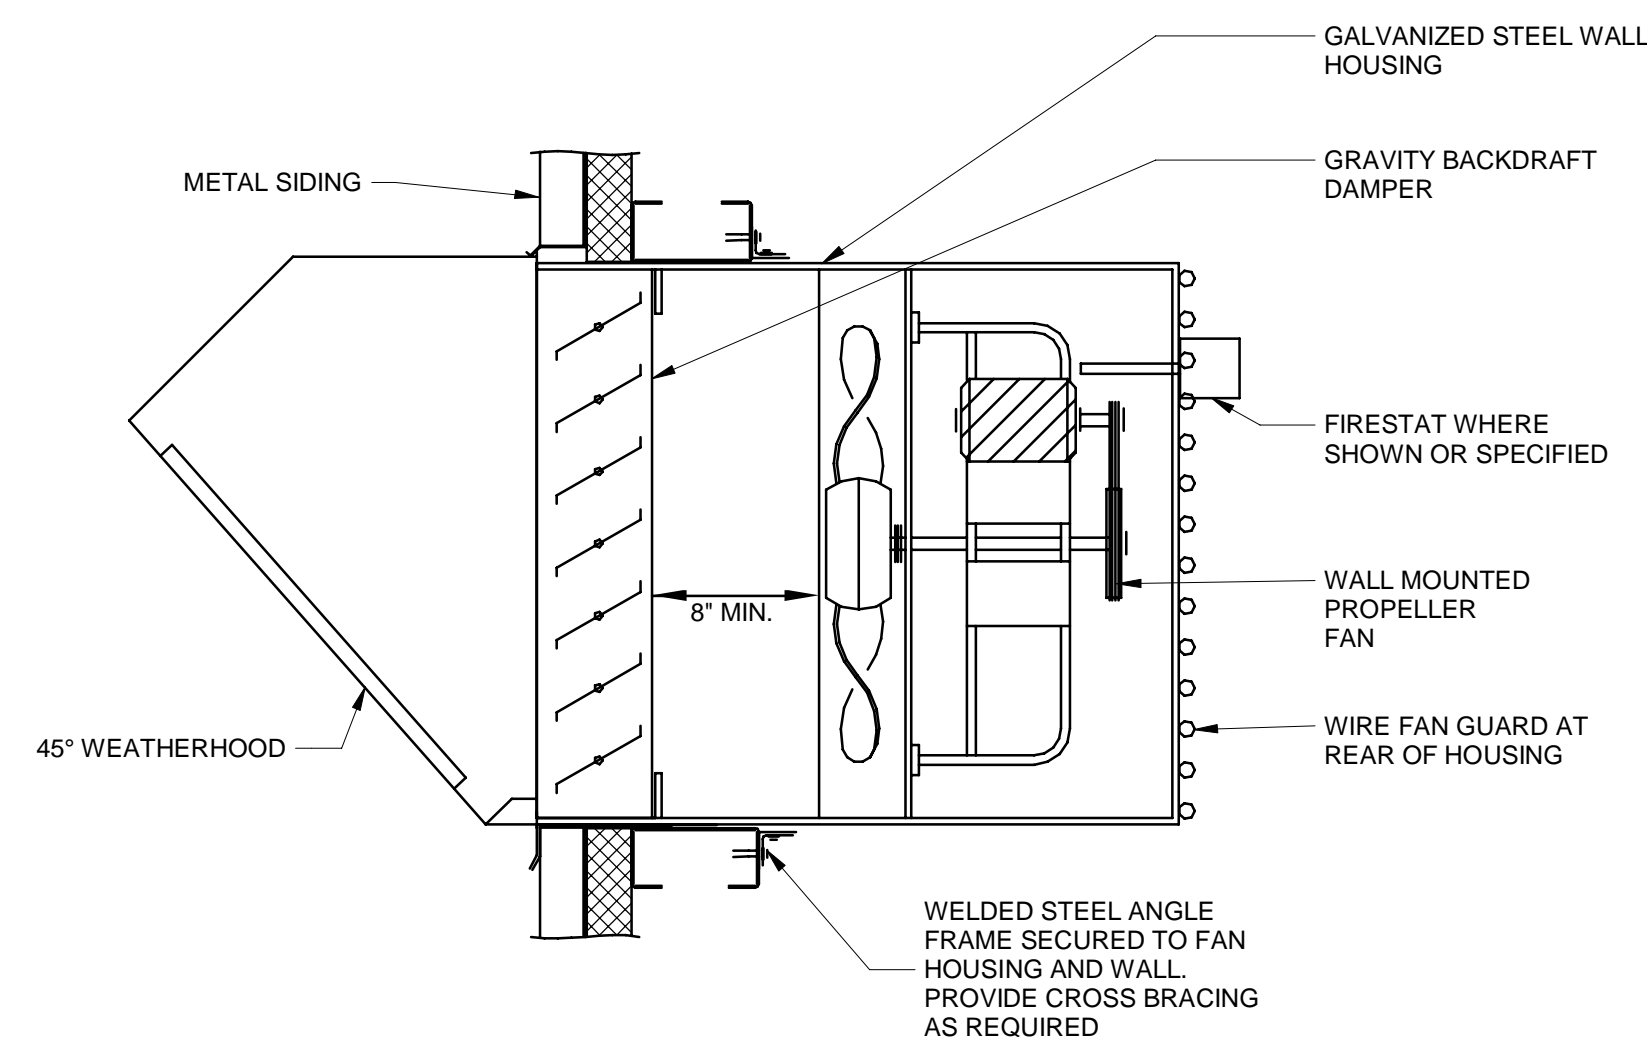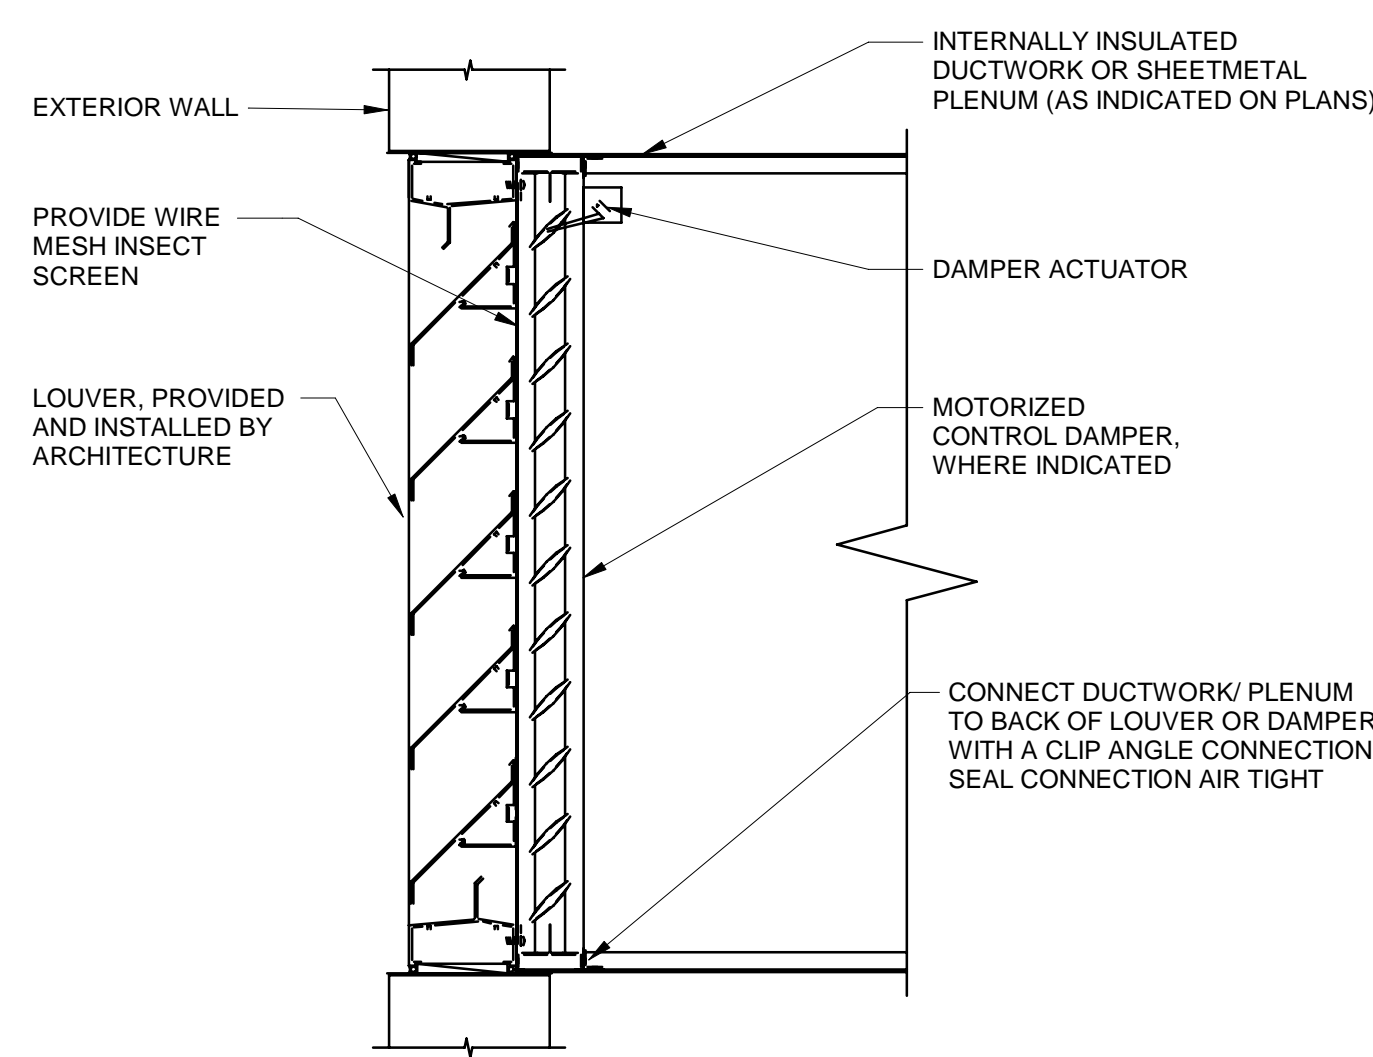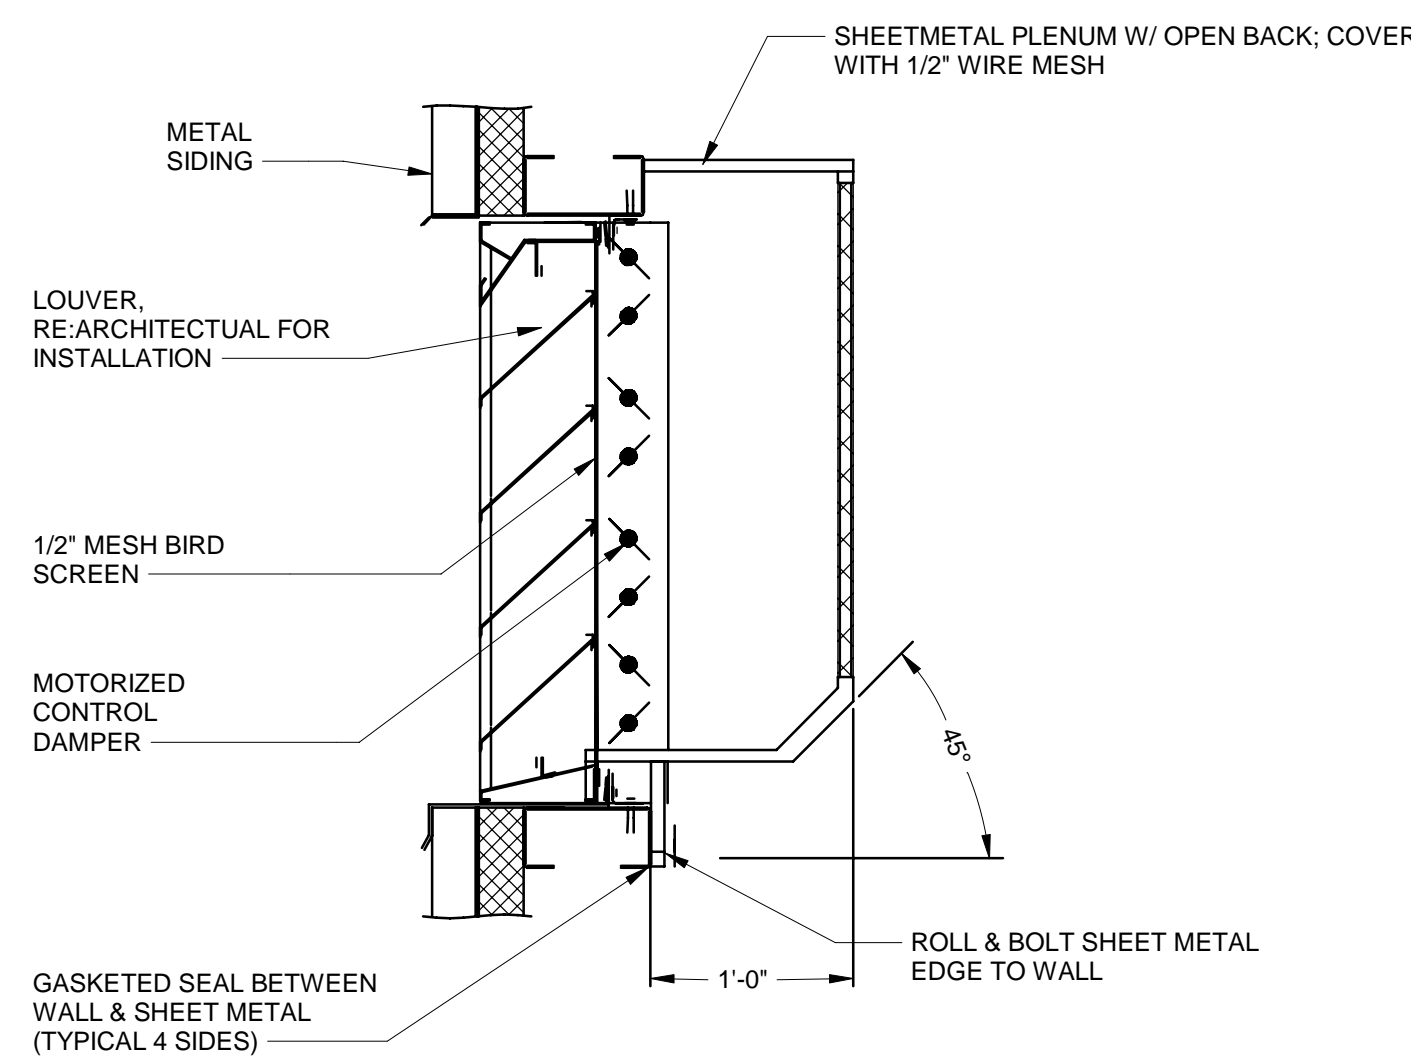

A1 LOUVER CONNECTION DETAIL
SCALE: NTS

A3 EXTERIOR WALL LOUVER DETAIL
SCALE: NTS

A5 TYPICAL PROPELLER FAN DETAIL
SCALE: NTS

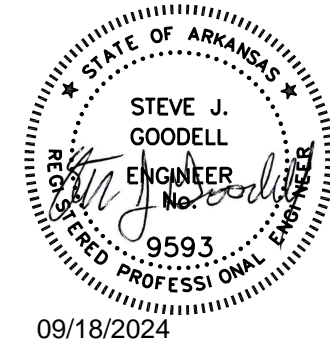

Jacobs

1998 Bryant Street Suite 3000
Ft. Smith, AR 72304
Phone: 479.337.1000
Fax: 479.337.1001
Email: Jacobs.Engineering@jacobs.com
License No. 178
License Exp. Date: 03/31/2024

NO.	DATE	BY	APPROVED	CHK	DR	JWG	DESIGN
0	09/18/2024	JWG	APVD				
100% ISSUED FOR CONSTRUCTION - EXPANSION							
REVISION							

Campus Standard Details
Camden OSD
Calhoun County, Arkansas
Aerojet Rocketdyne

MECHANICAL
DETAILS

SHEET NO		M-803
SCALE	NTS	
DATE	09/18/2024	
PROJ	D3754500	
DWG	CMCN_Standard Details_M-803	