



C4 STEAM BOILER PIPING DIAGRAM  
SCALE NTS

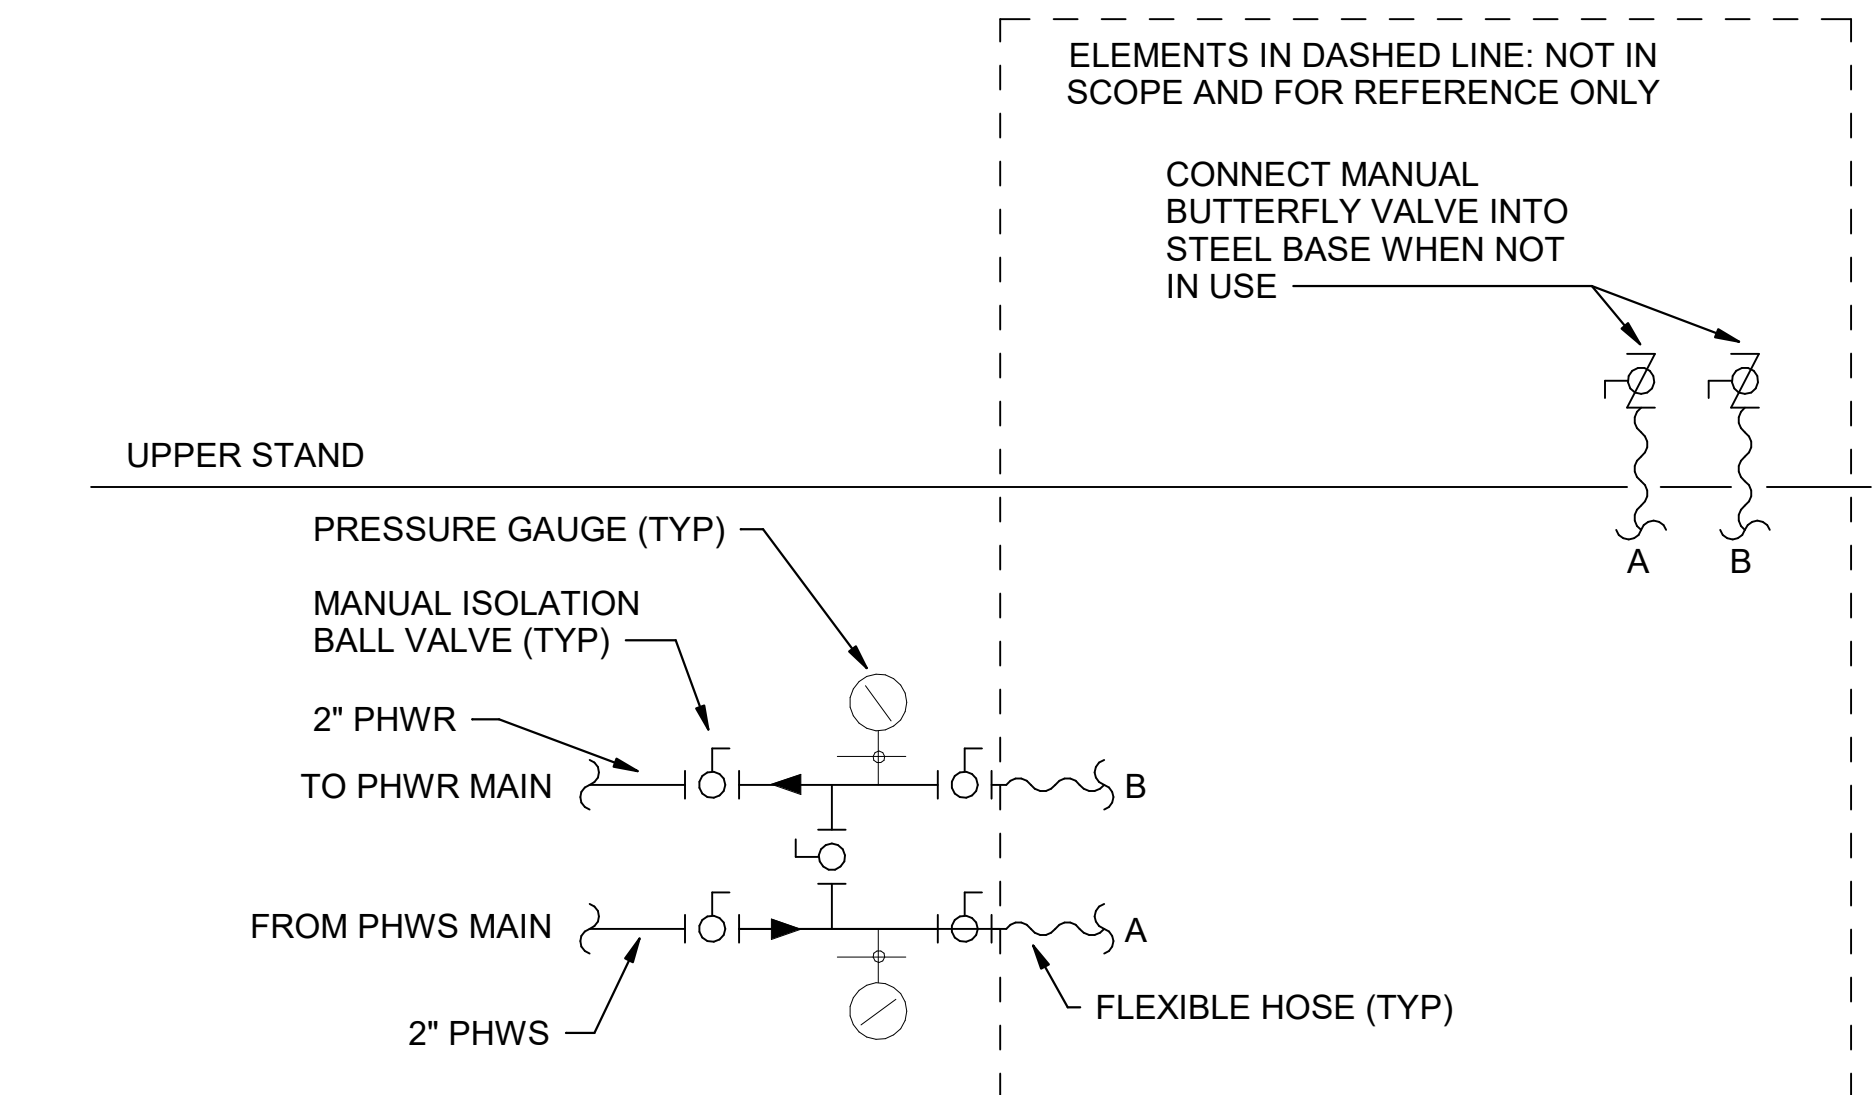


B1 UPPER STAND PHW HOSE CONNECTION DETAIL  
SCALE NTS

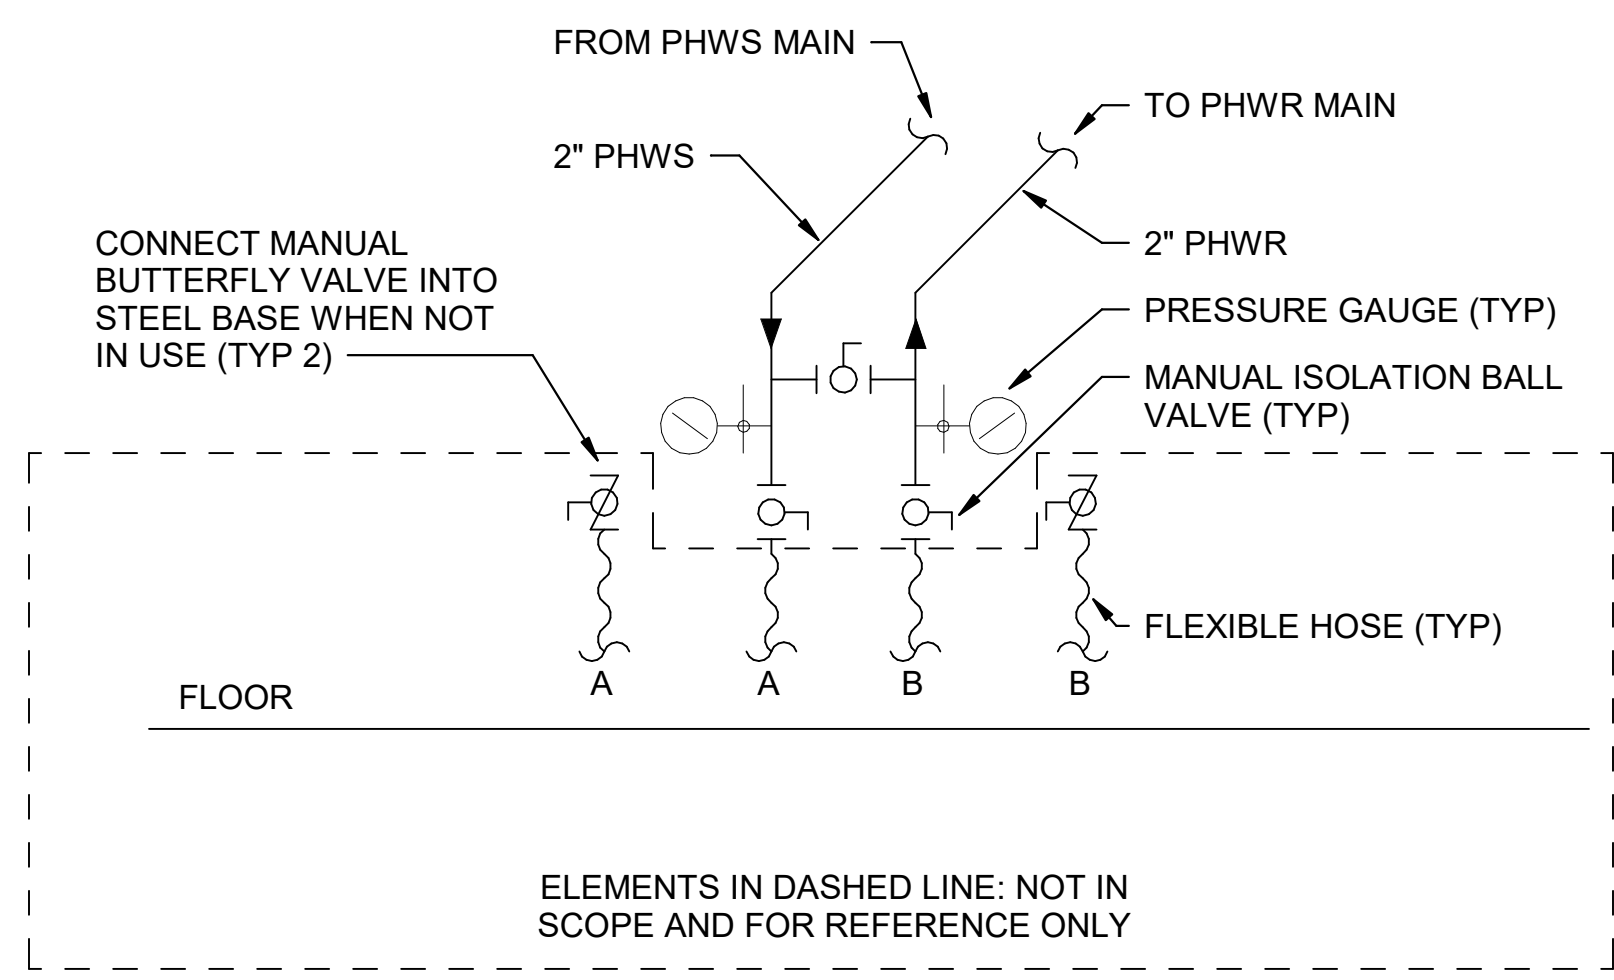


NOTES:  
1. SUPPORT RIGID PIPING WITH FLOOR MOUNTED STEEL BASE

A1 FLOOR LEVEL PHW HOSE CONNECTION DETAIL  
SCALE NTS

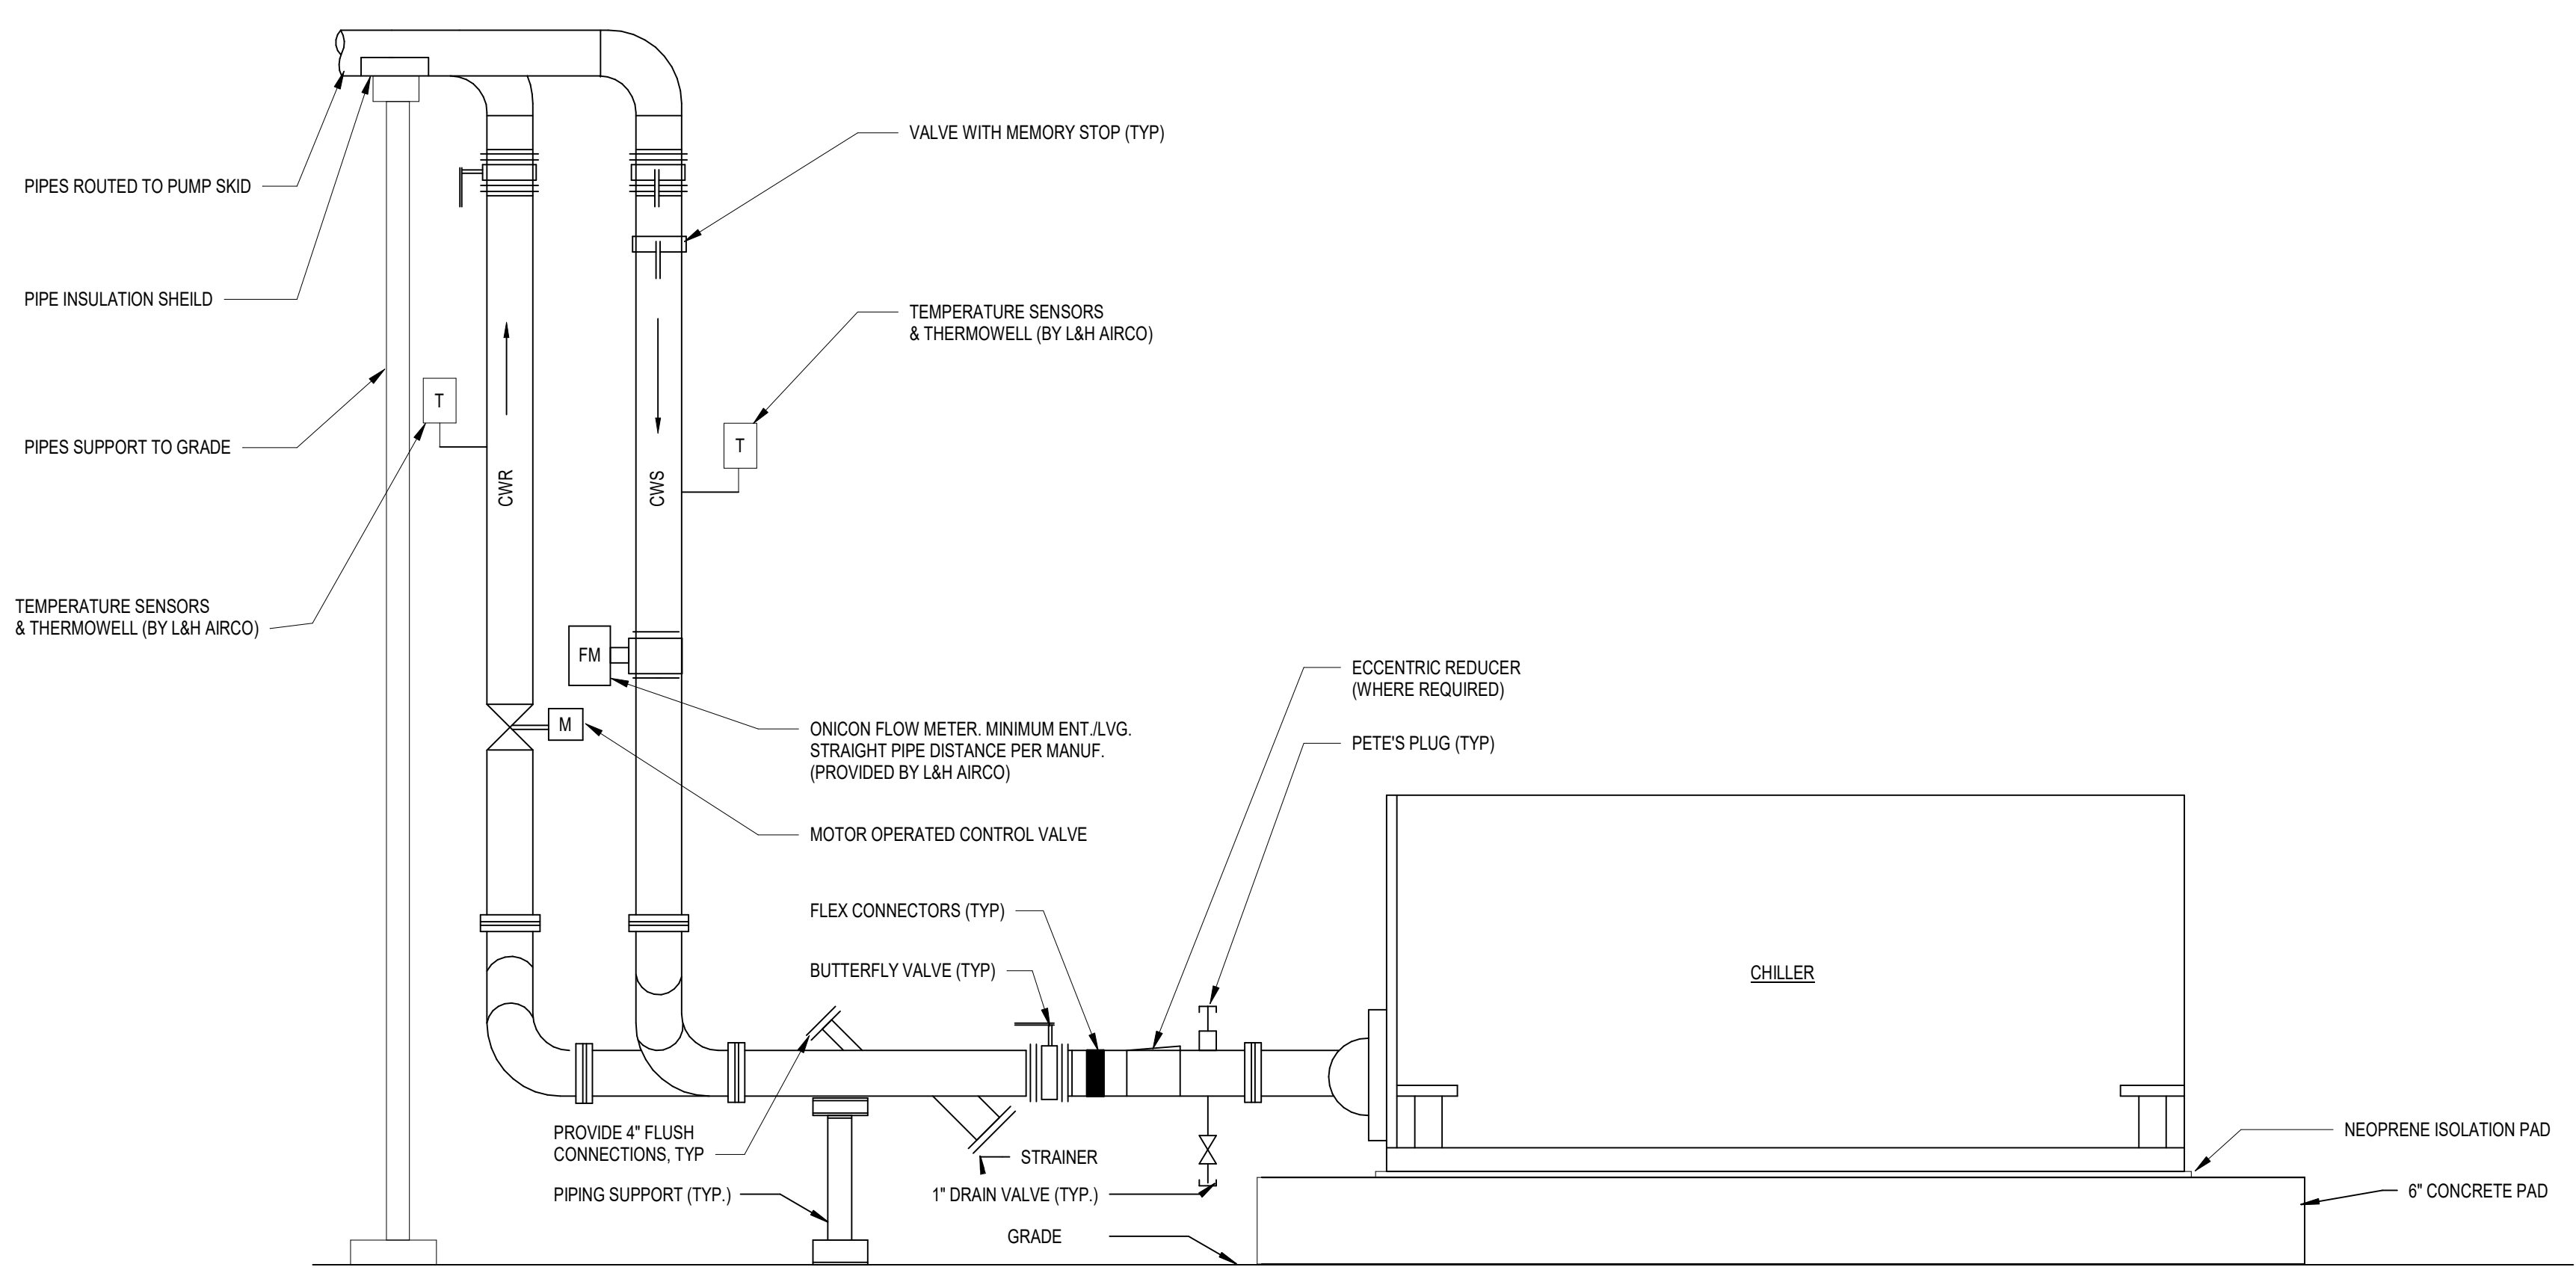

NOTES:  
1. CONSULT MANUFACTURER FOR NUMBER, TYPE CONNECTIONS, & LOCATIONS OF ALL RELIEF SAFETY DEVICES.  
2. SCHEMATIC SHOWS ITEMS INCLUDED IN PIPING. EXACT LOCATION OF EACH CONNECTION TO BE SHOWN ON PIPING SHOP DRAWINGS  
3. PROVIDE ALL REQUIRED CONNECTIONS AND ACCESSORIES PER MANUFACTURER FOR DETAILS.  
4. SEE FLOW DIAGRAM FOR PIPE SIZES  
5. PROVIDE TEMP. PIPINGHOSE TO BYPASS CHILLER DURING SYSTEM FLUSH.  
6. PROVIDE SPRING ISOLATORS PER MANUFACTURER'S RECOMMENDATIONS.

A4 CHILLER DETAIL  
SCALE NTS

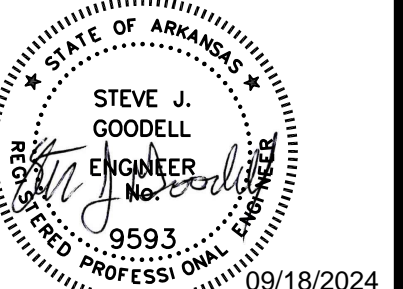

Jacobs

NO.	DATE	DR	CHK	ASM	DESIGN	BY	APPROVED	REVISION	100% ISSUED FOR CONSTRUCTION - EXPANSION
0	09/18/2024					JMG	AP/D		

GMLRS  
Camden OSD  
Calhoun County, Arkansas  
Aerojet Rocketdyne

MECHANICAL  
DETAILS

SHEET NO  
MH501

SCALE NTS  
DATE 09/18/2024  
PROJ D3754502  
DWG