
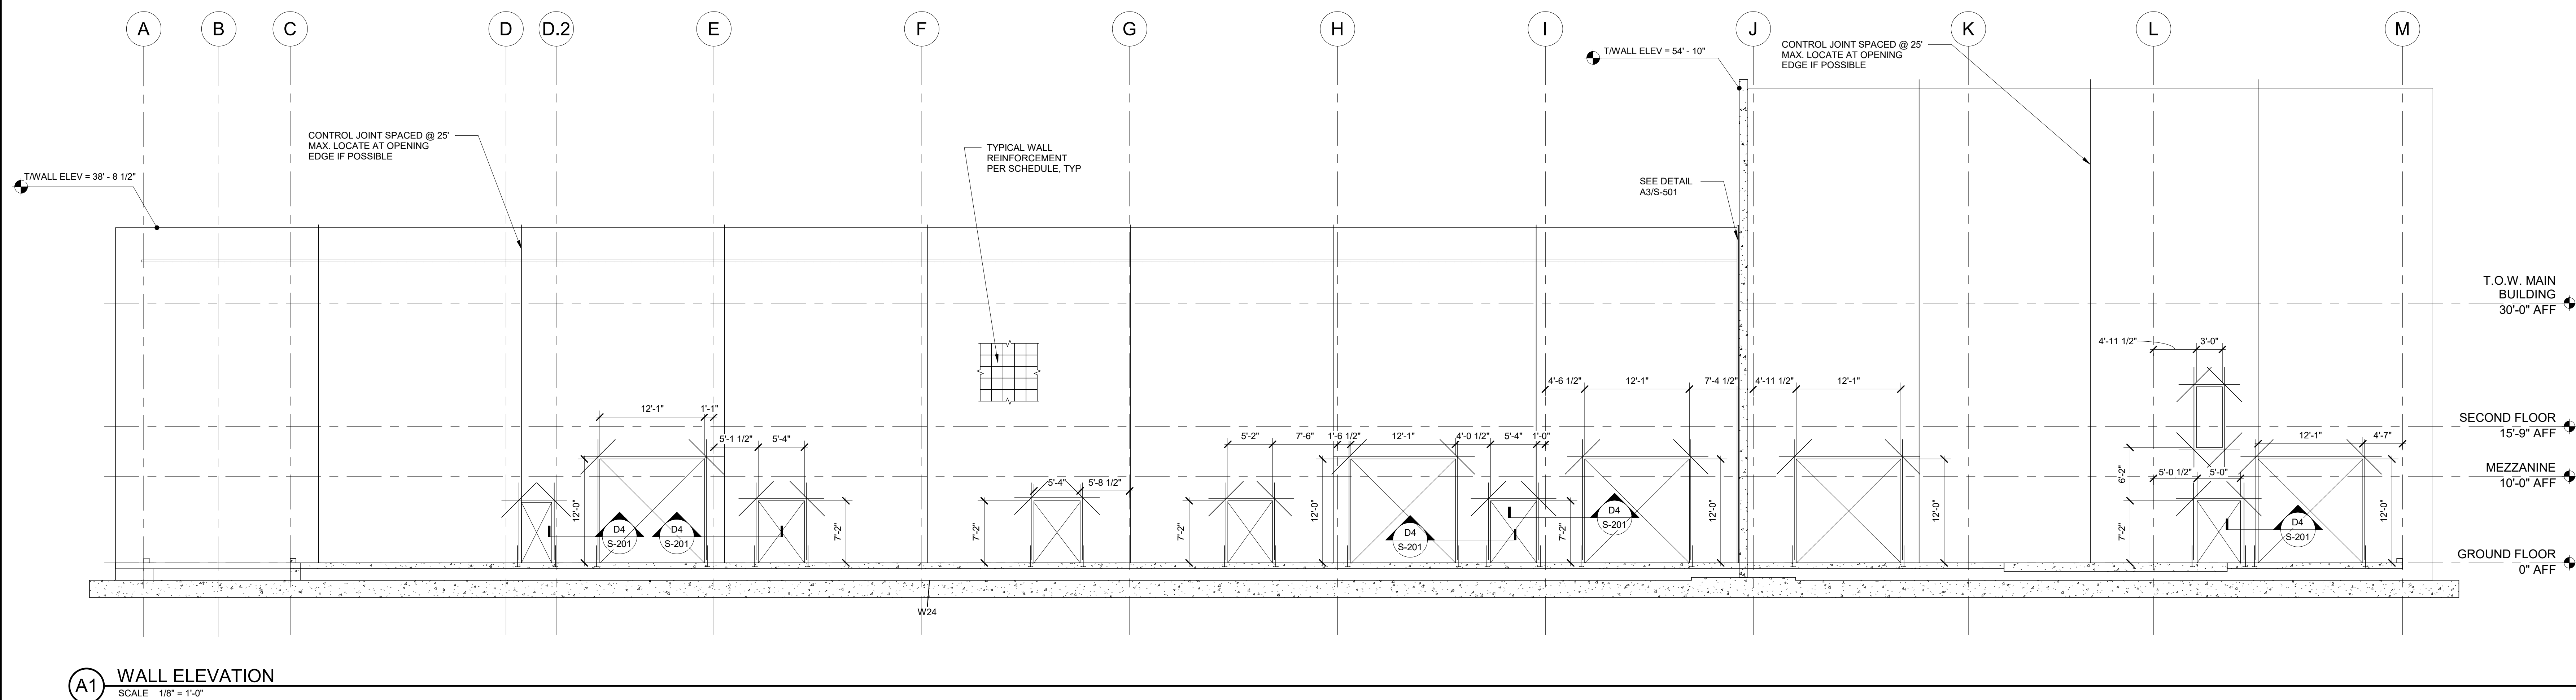
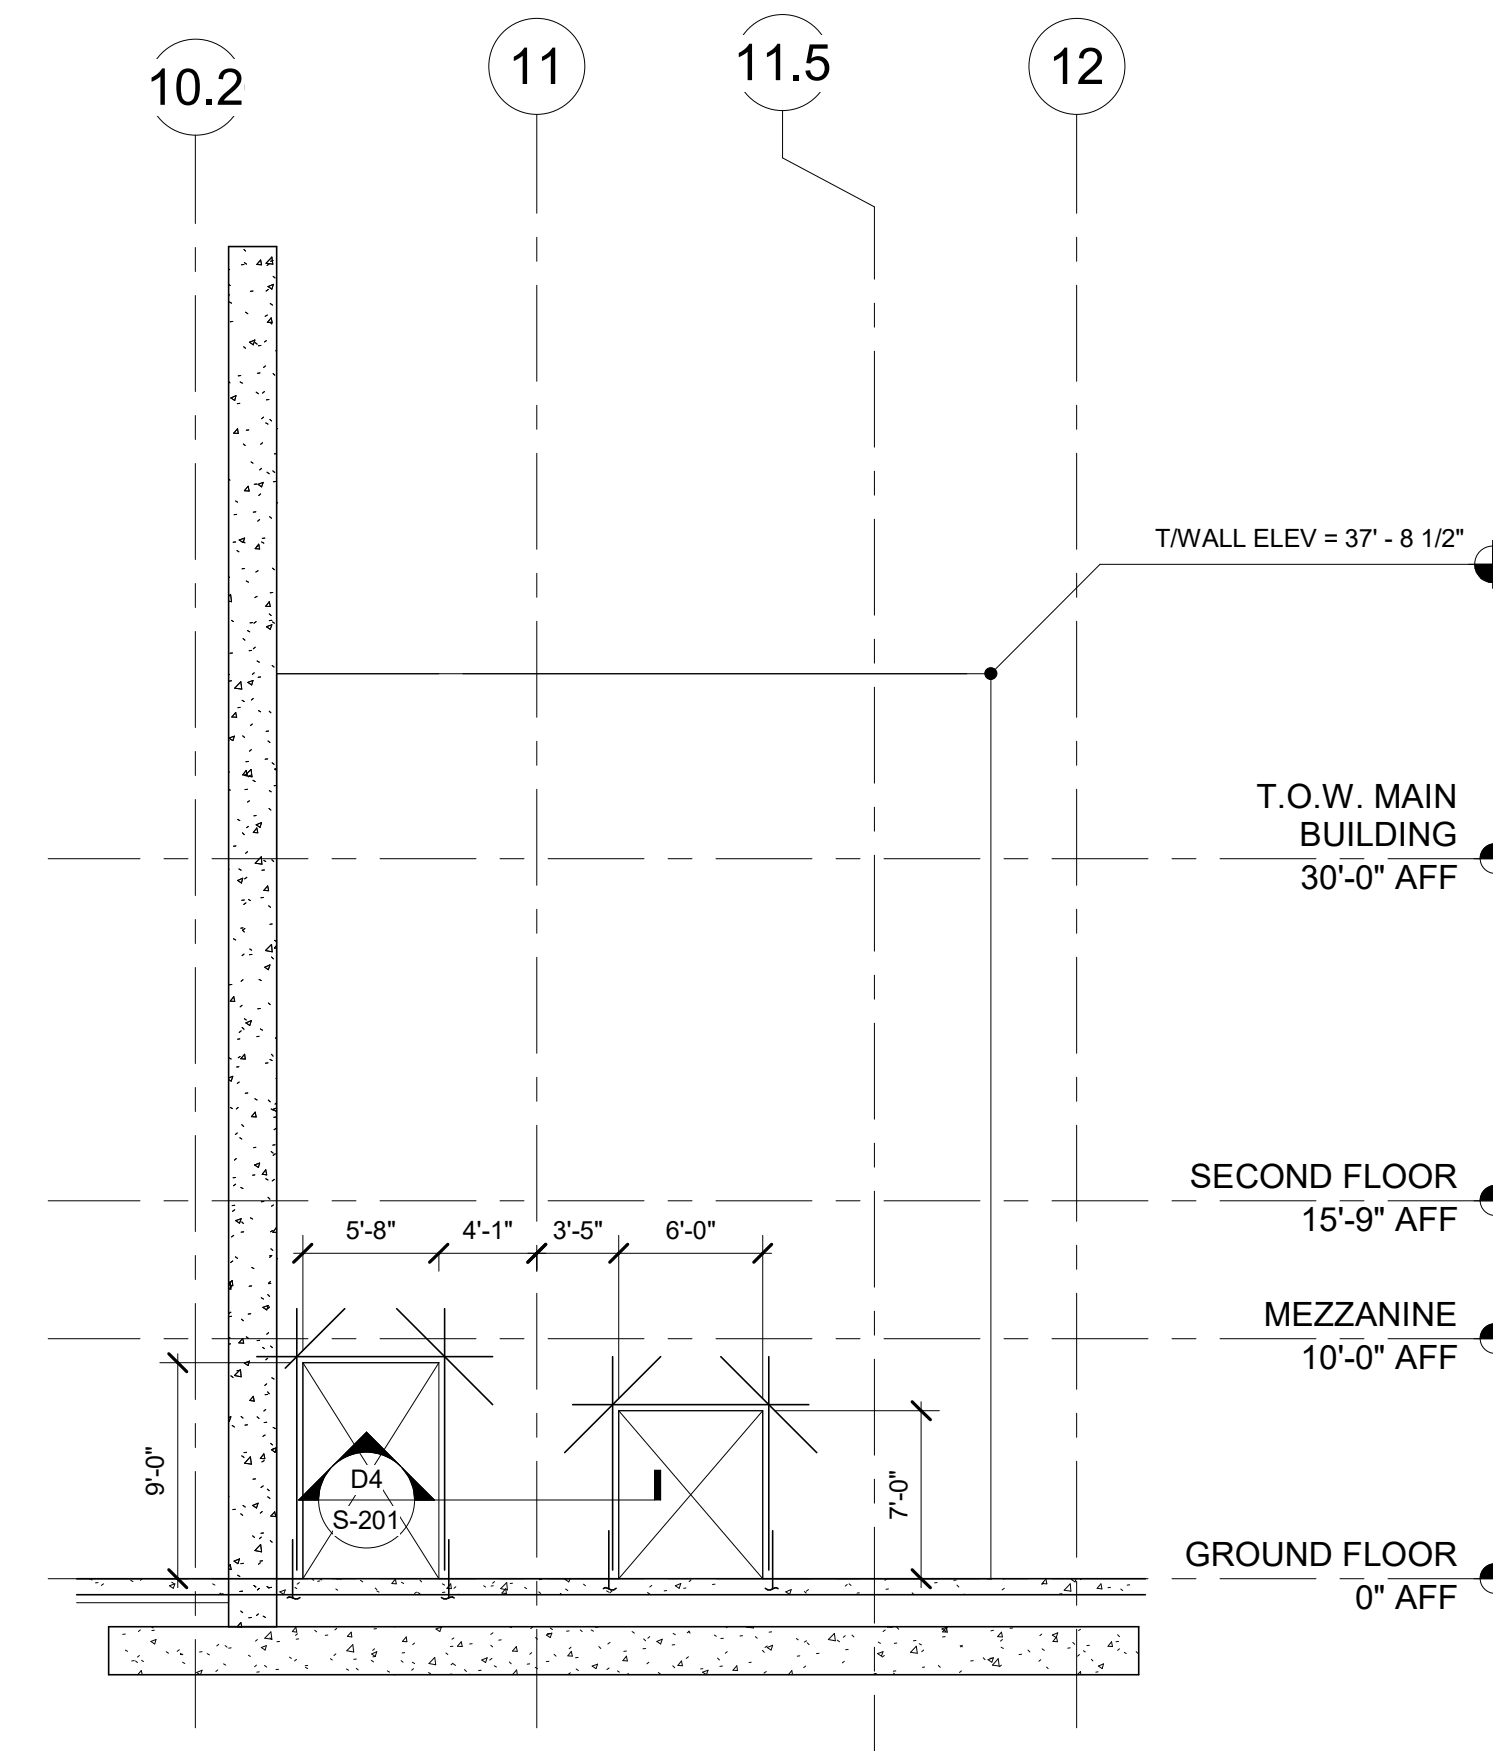
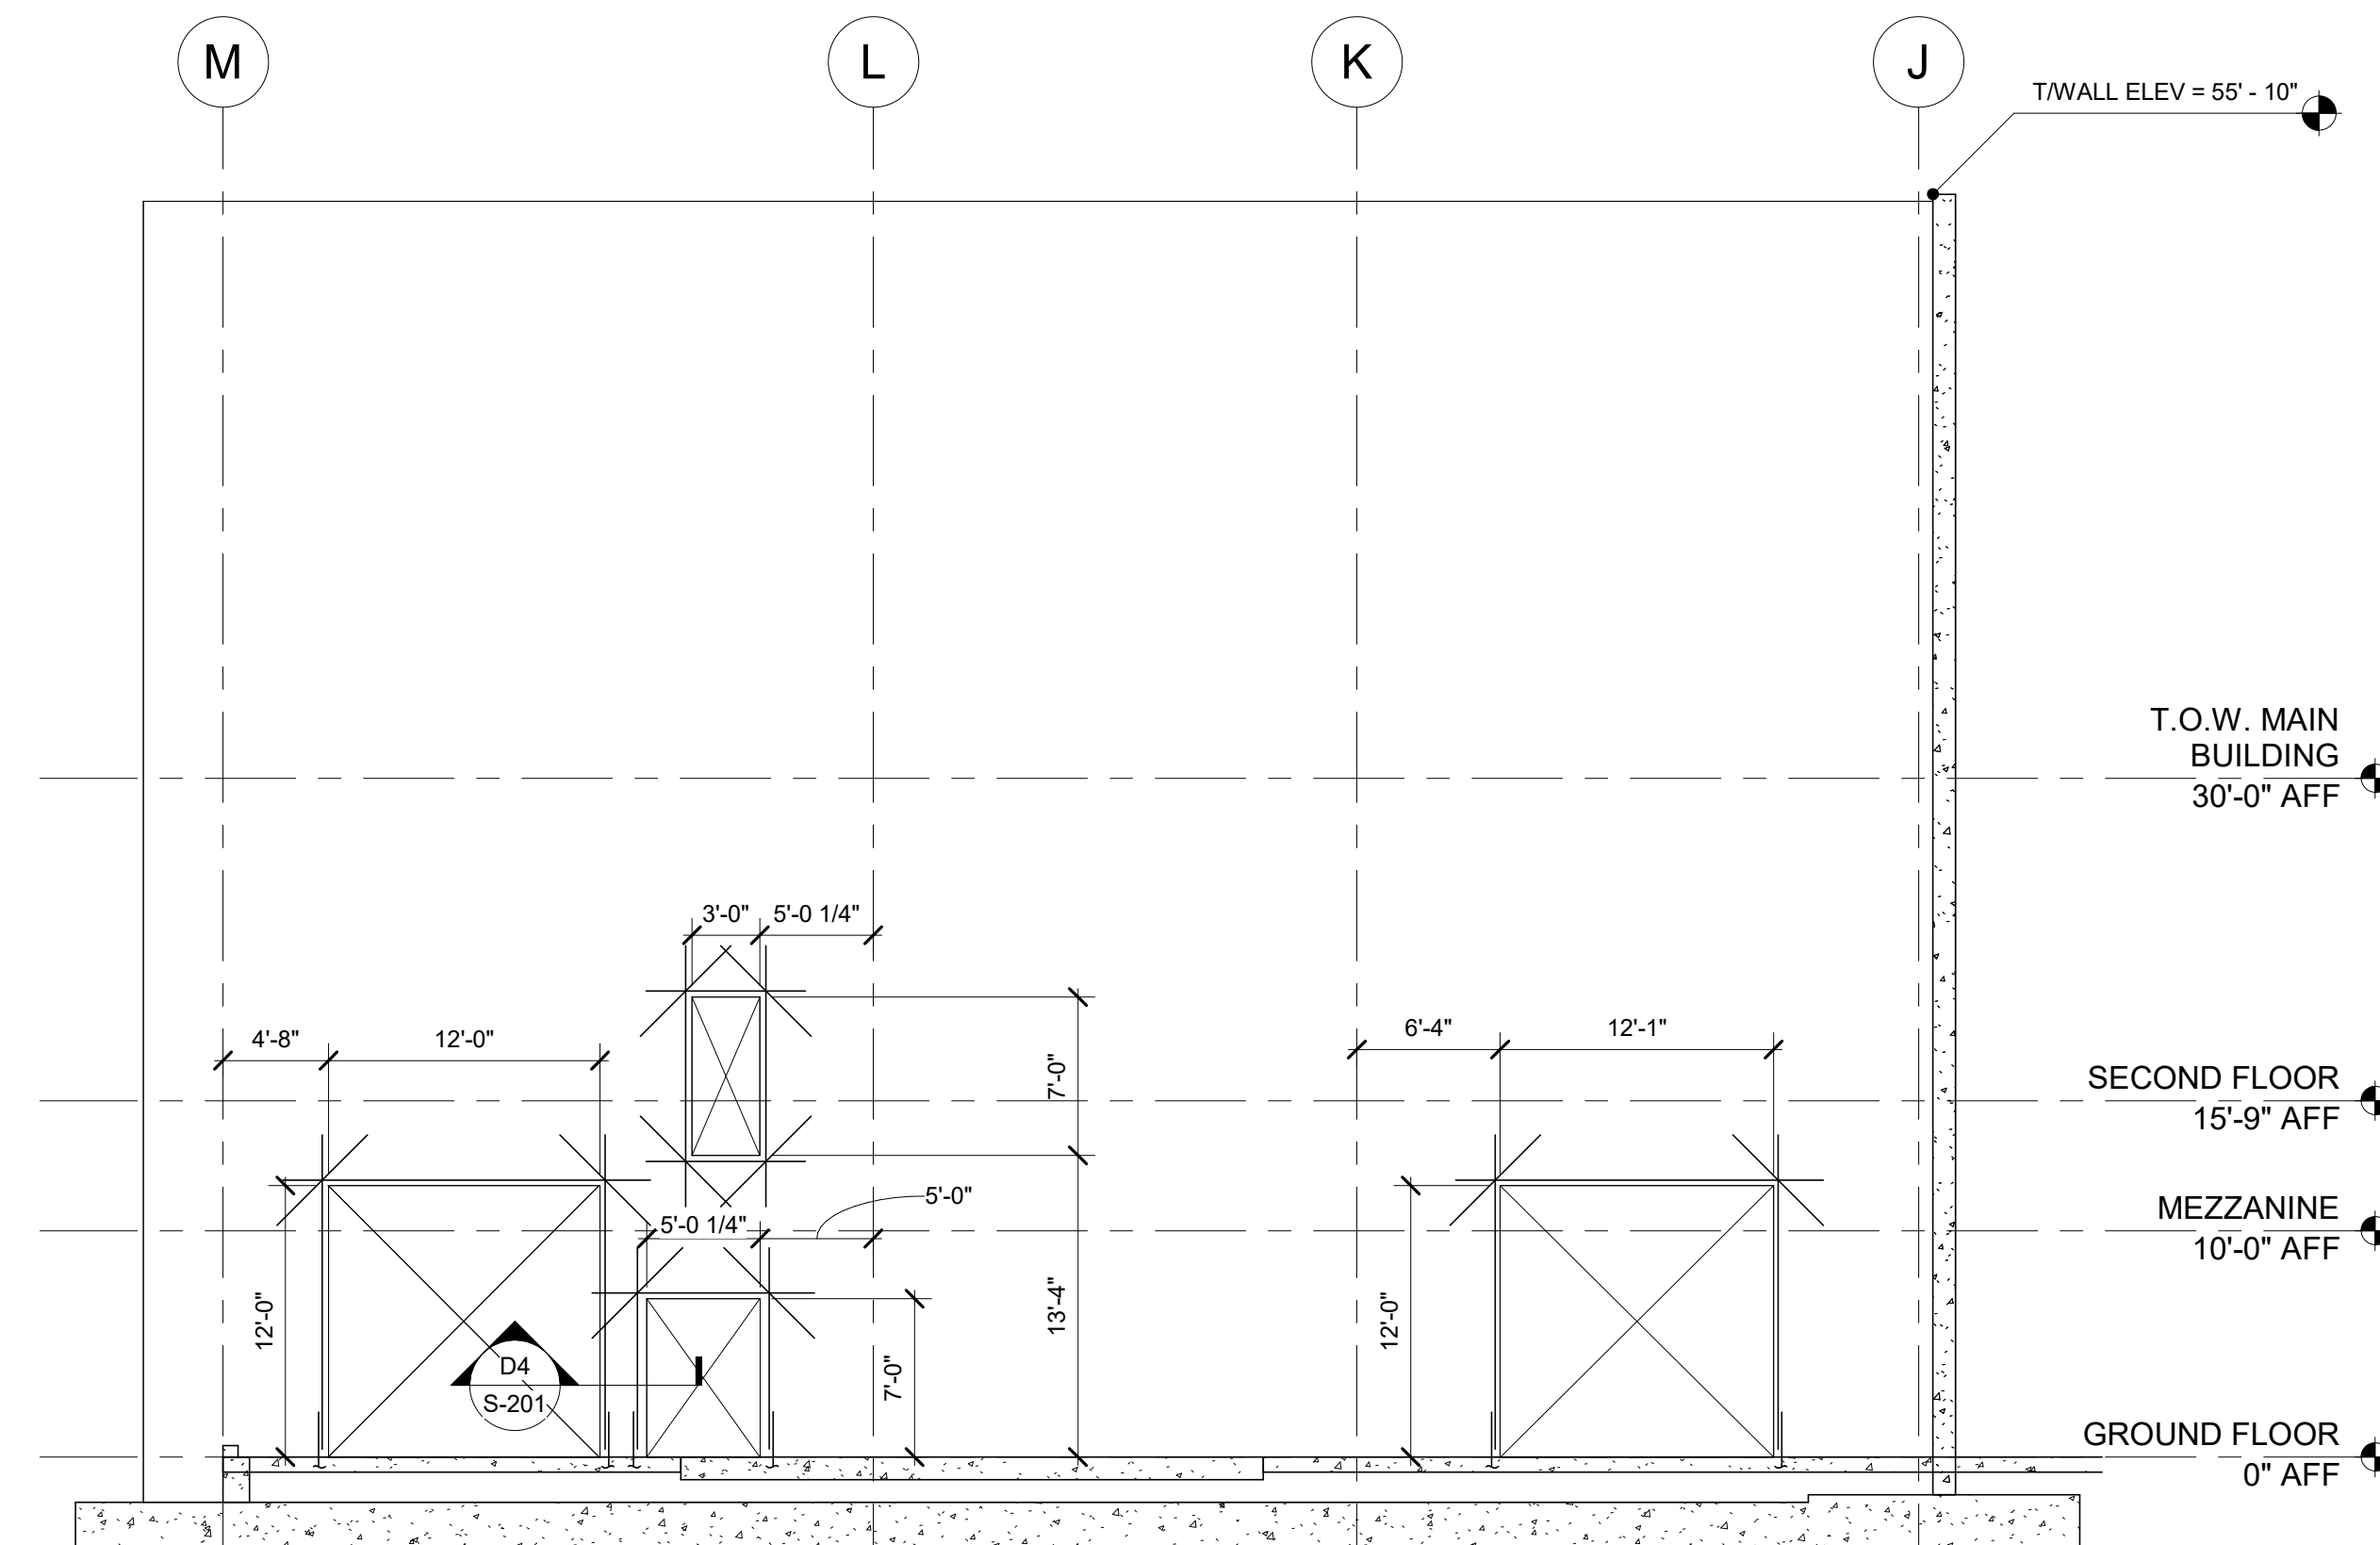
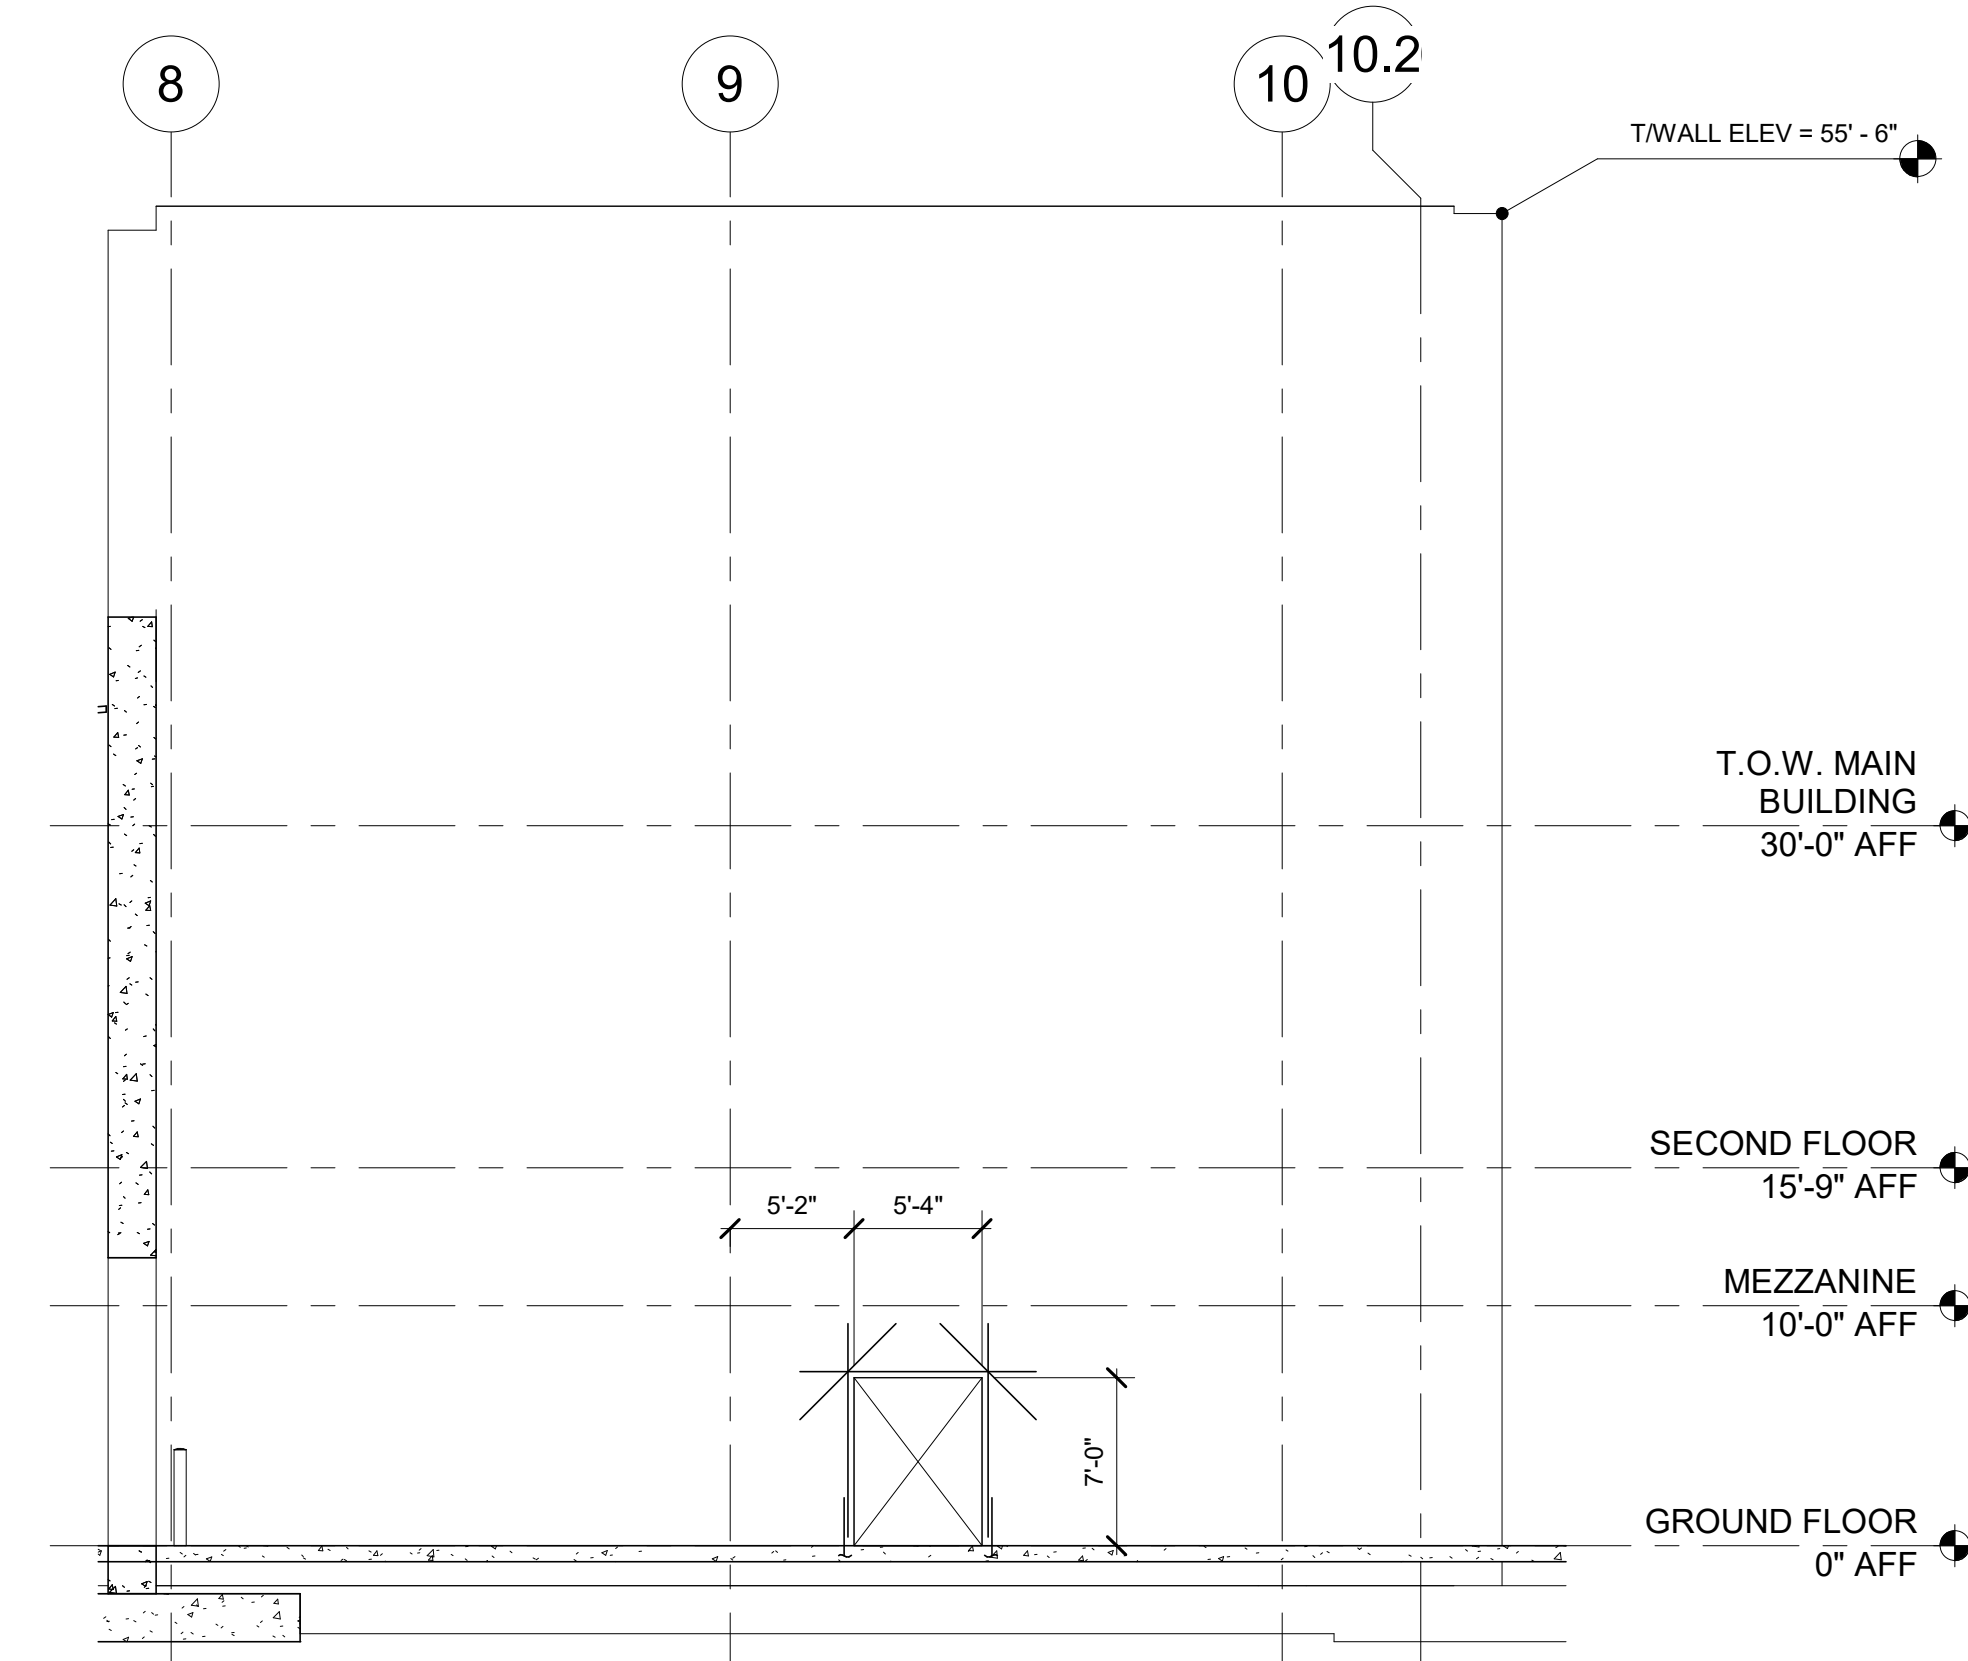
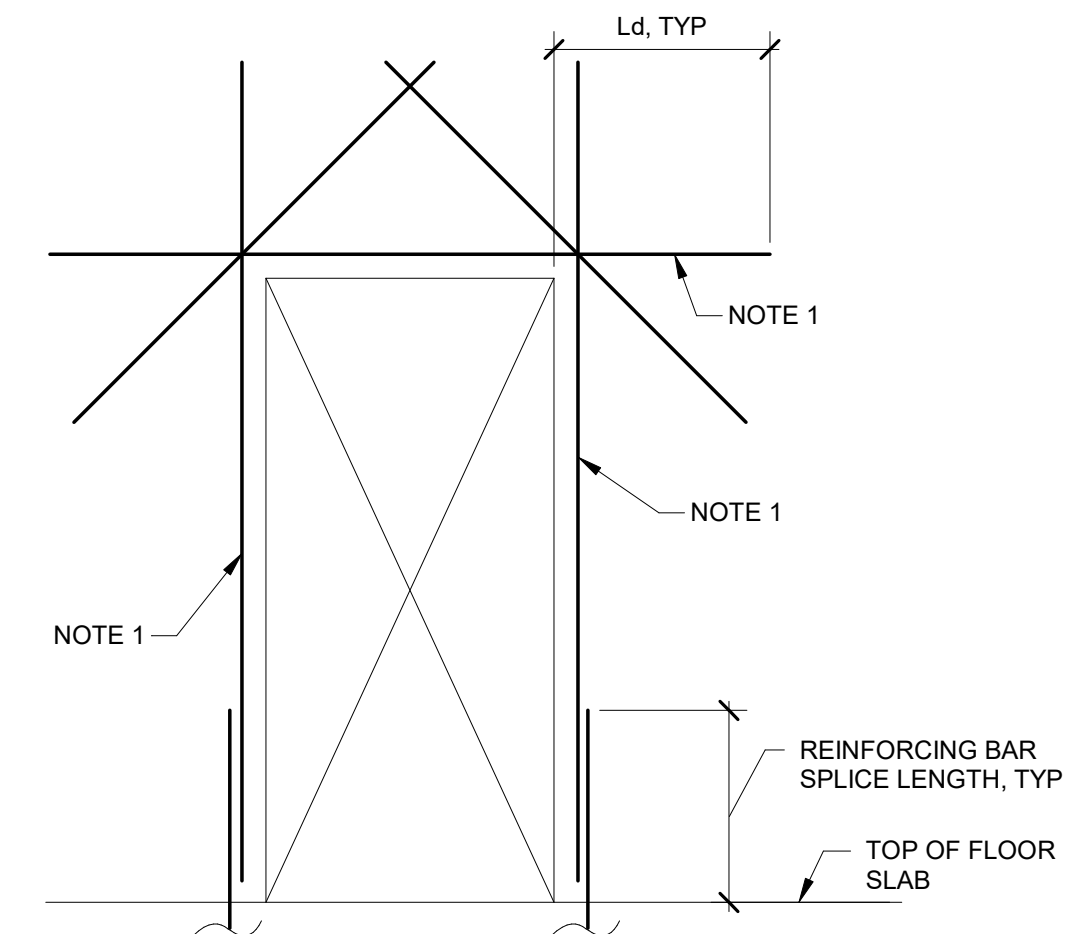
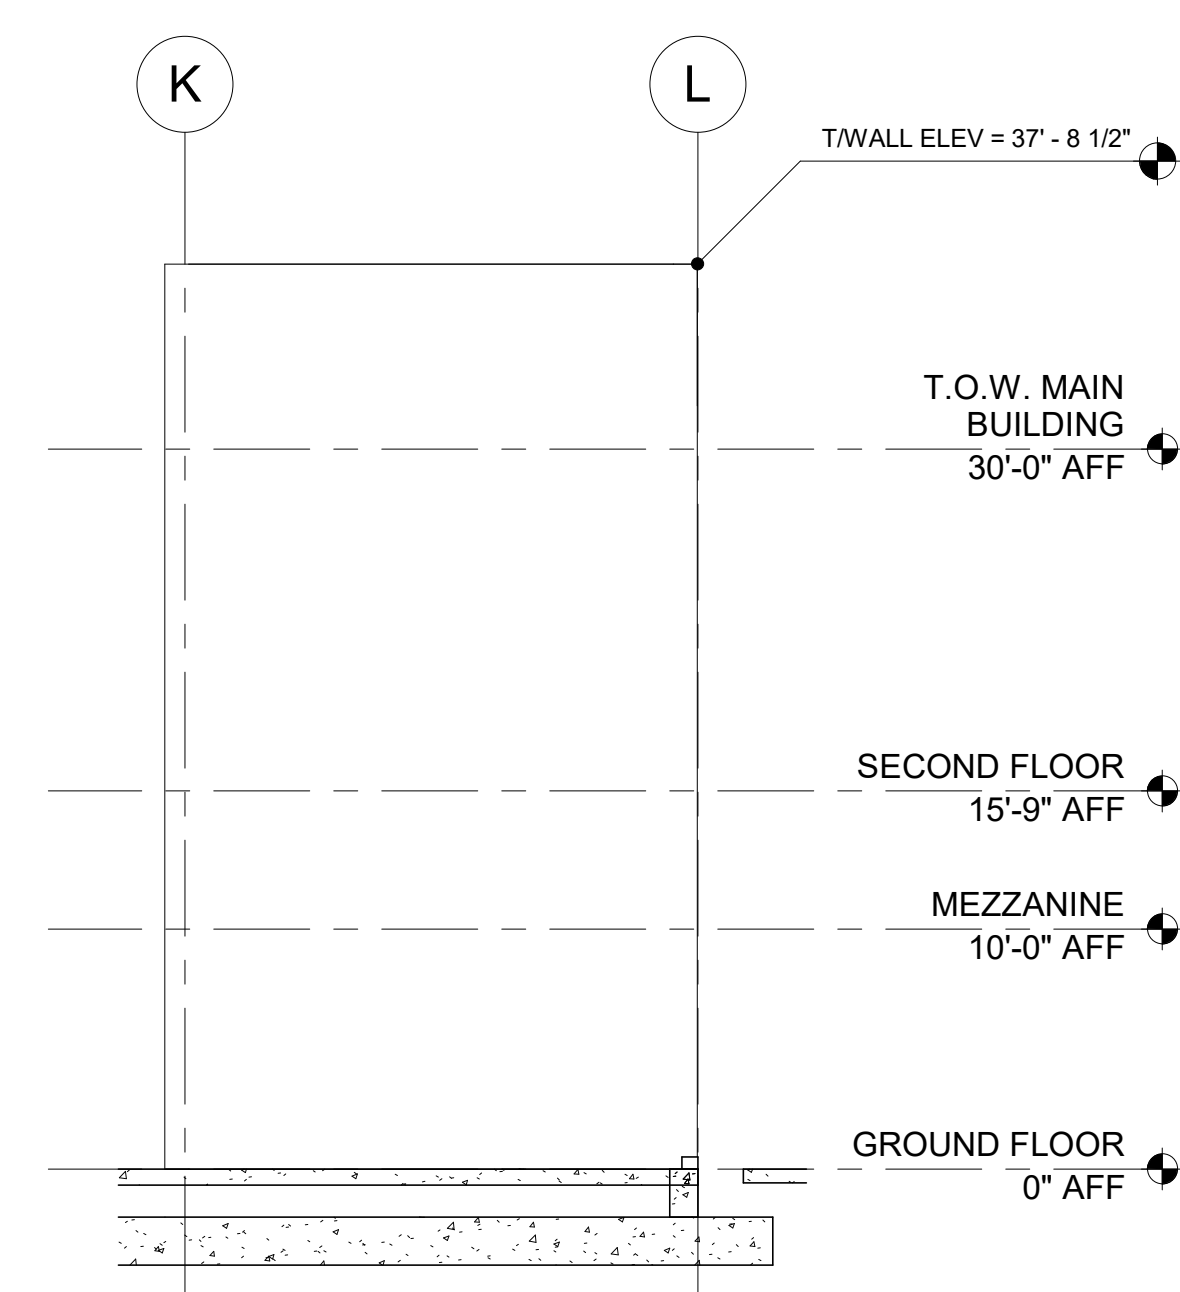


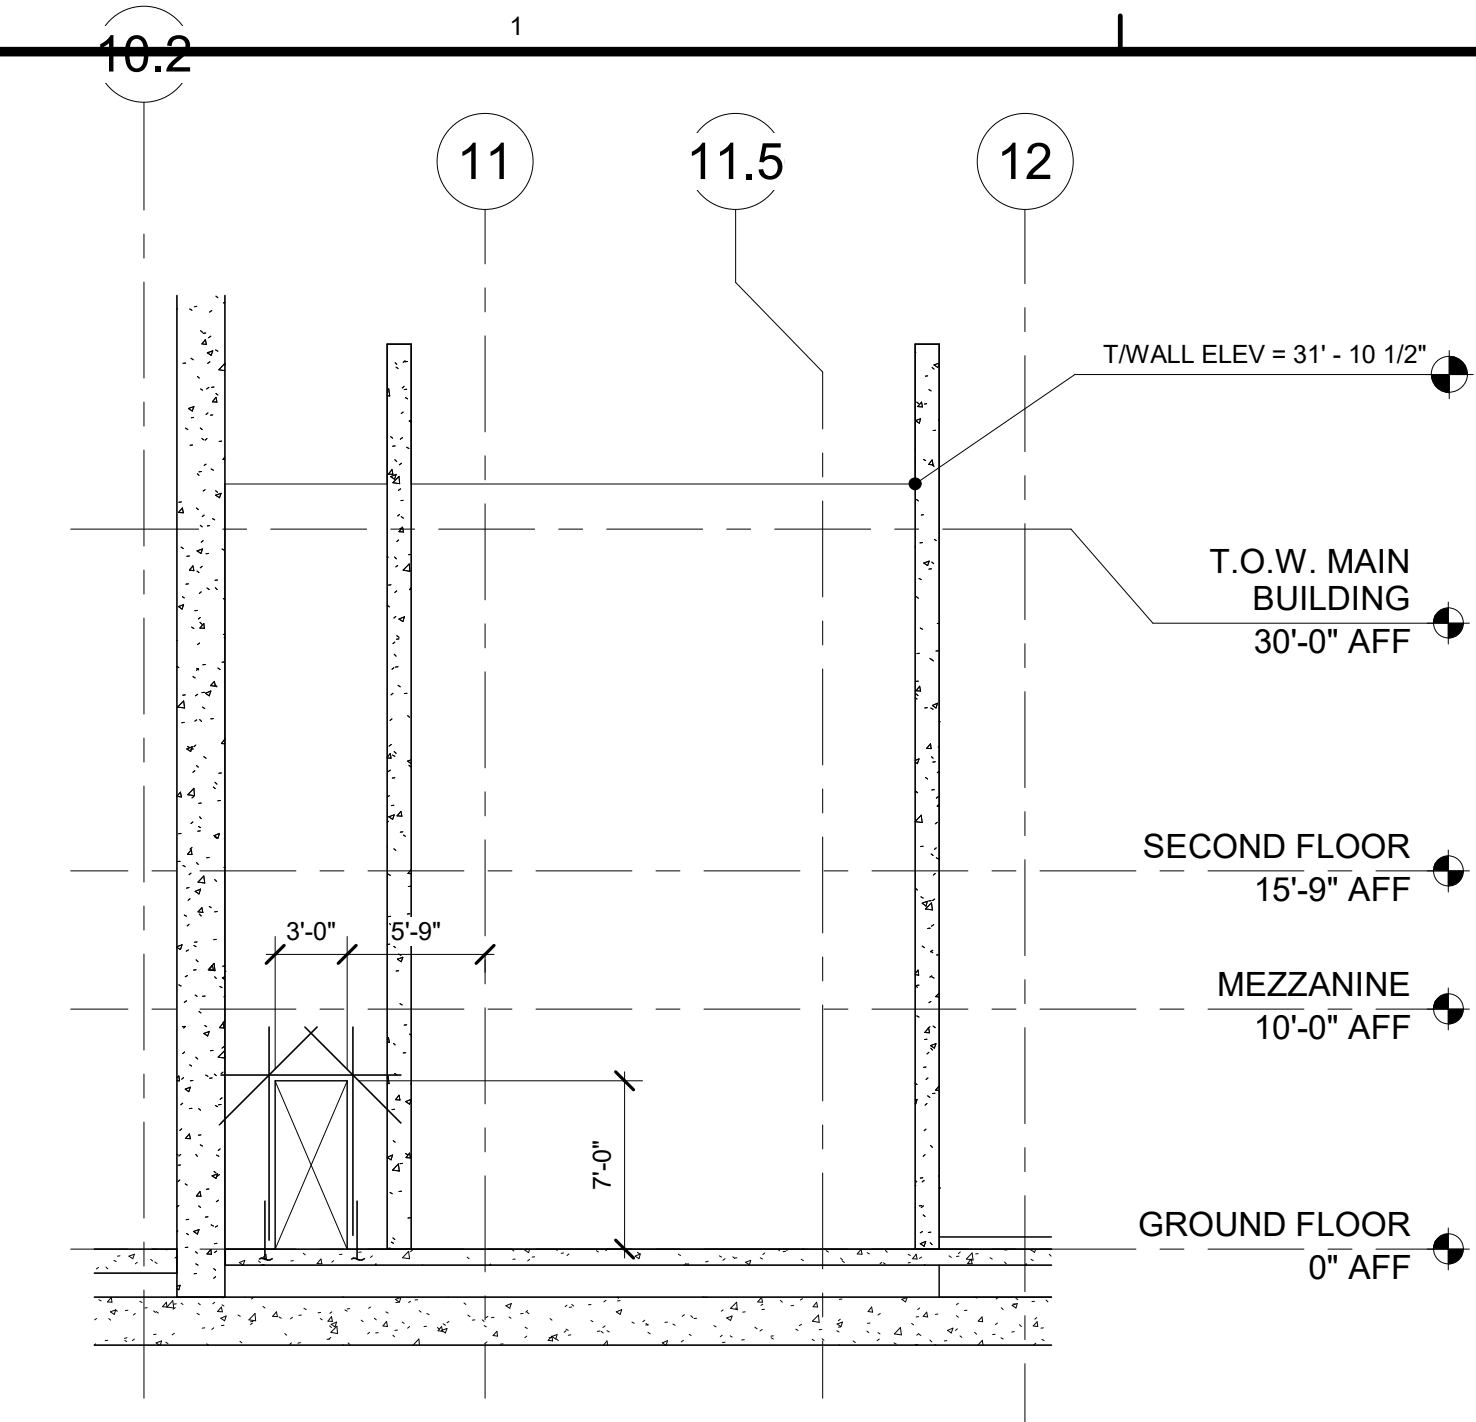

Jacobs

[illegible]

GMLRS
Camden OSD
Calhoun County, Arkansas
Aerofjet Rocketdyne

STRUCTURAL ELEVATIONS

SHEET NO
S-201

SCALE	As indicated
DATE	09/18/2024
PROJ	D3754502
DWG	CHEM-CSD_GMLRS_5-2015