




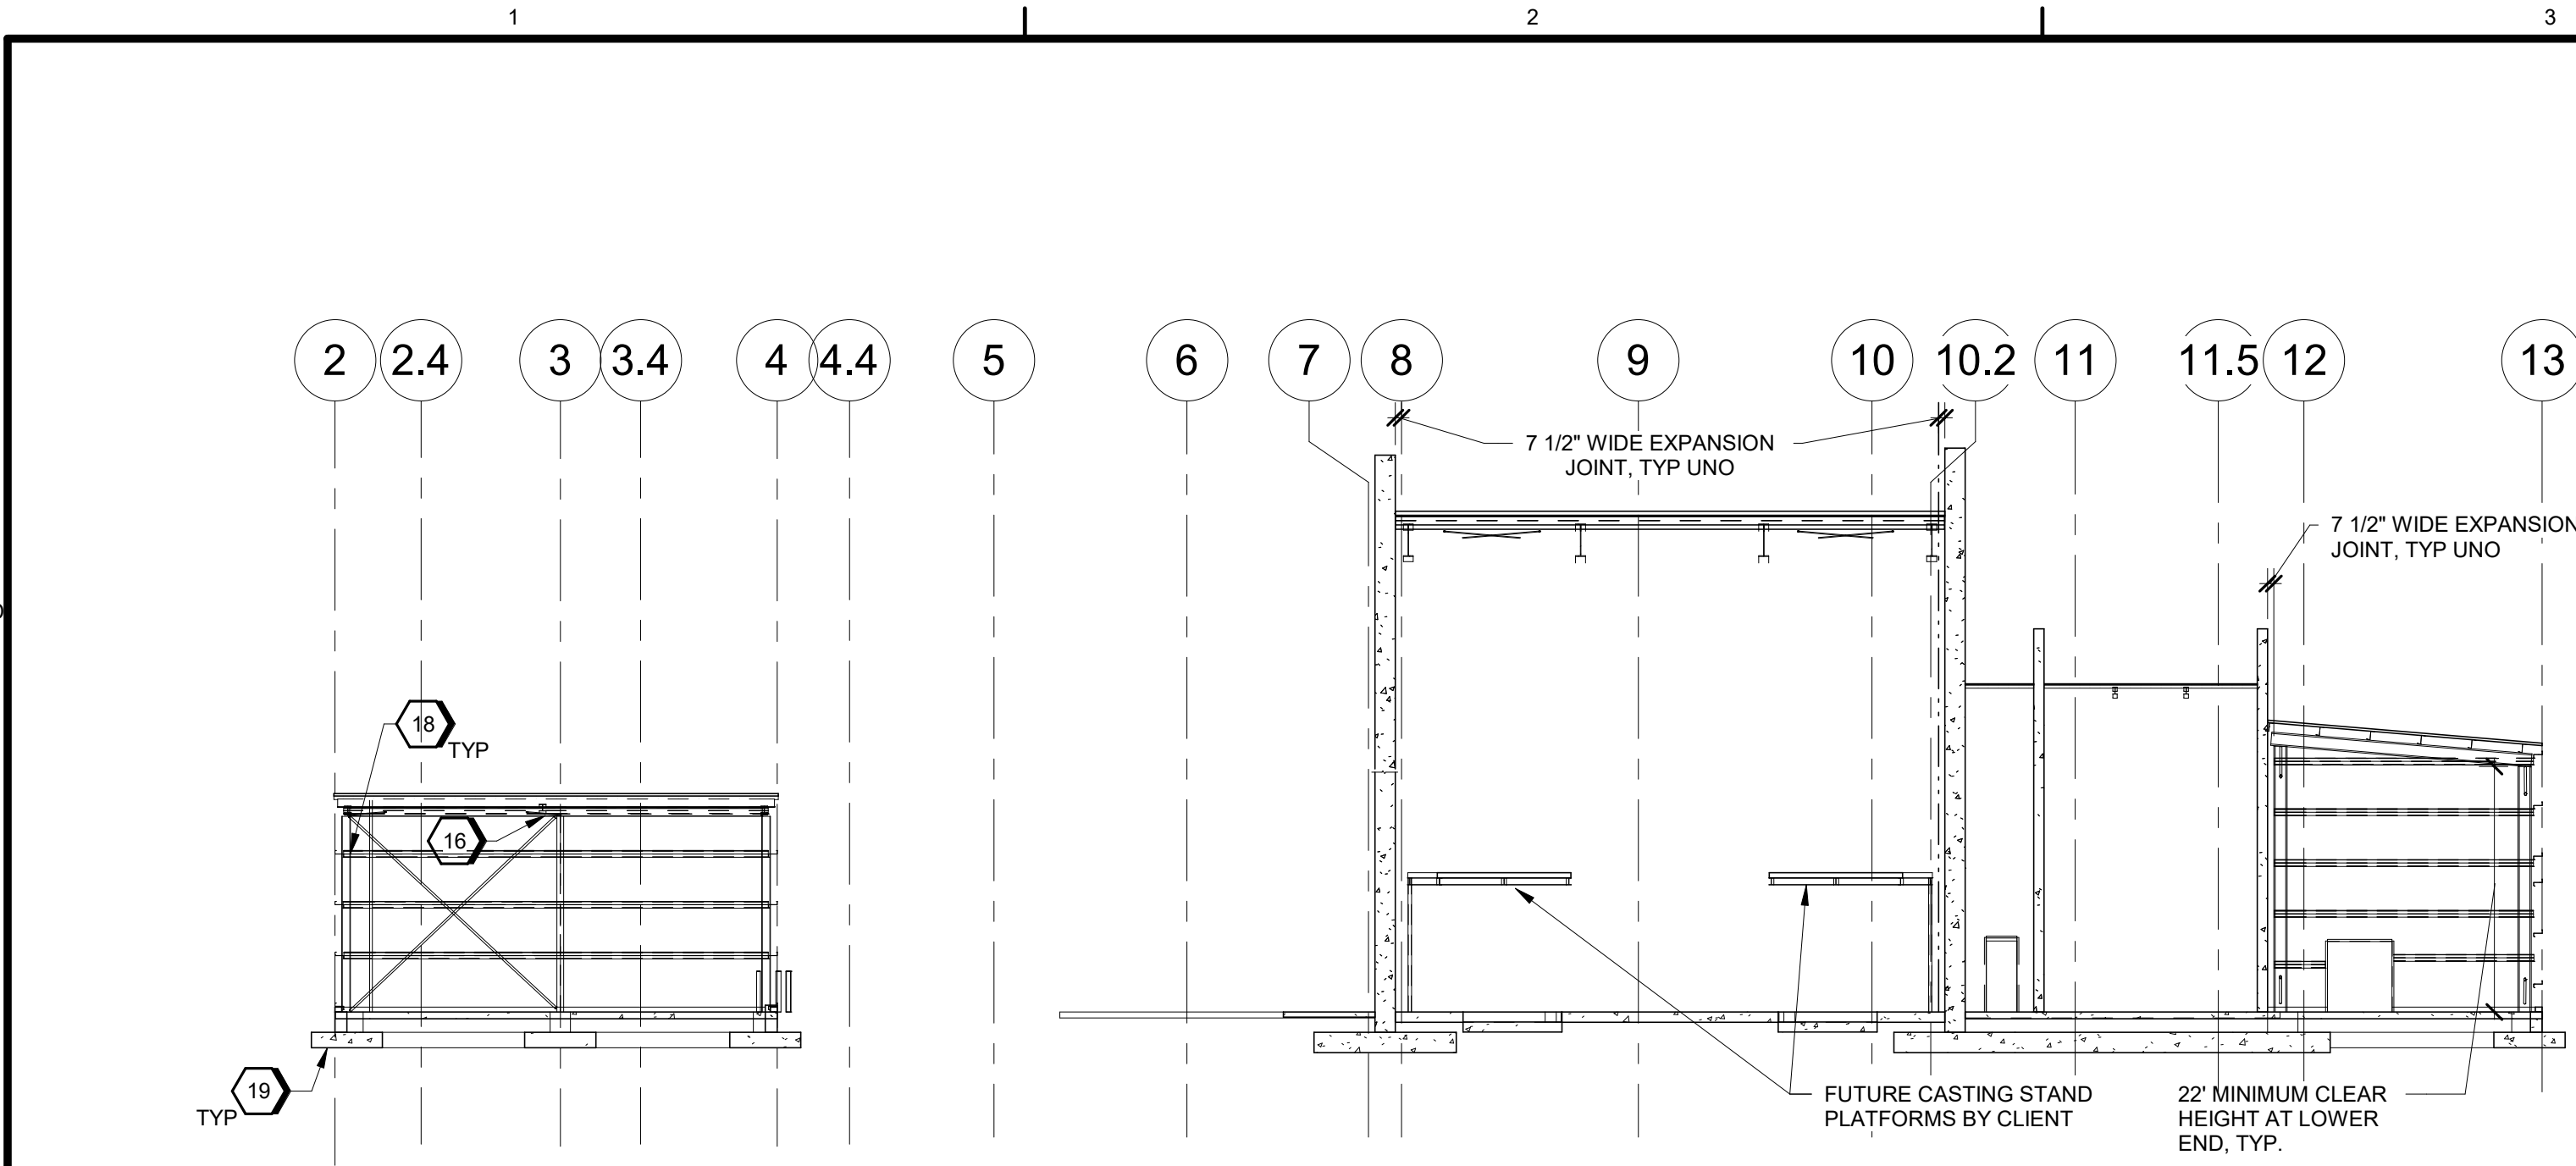


C1 SCHEMATIC DESIGN ELEVATION OF PEMB
SCALE 1/16" = 1'-0"

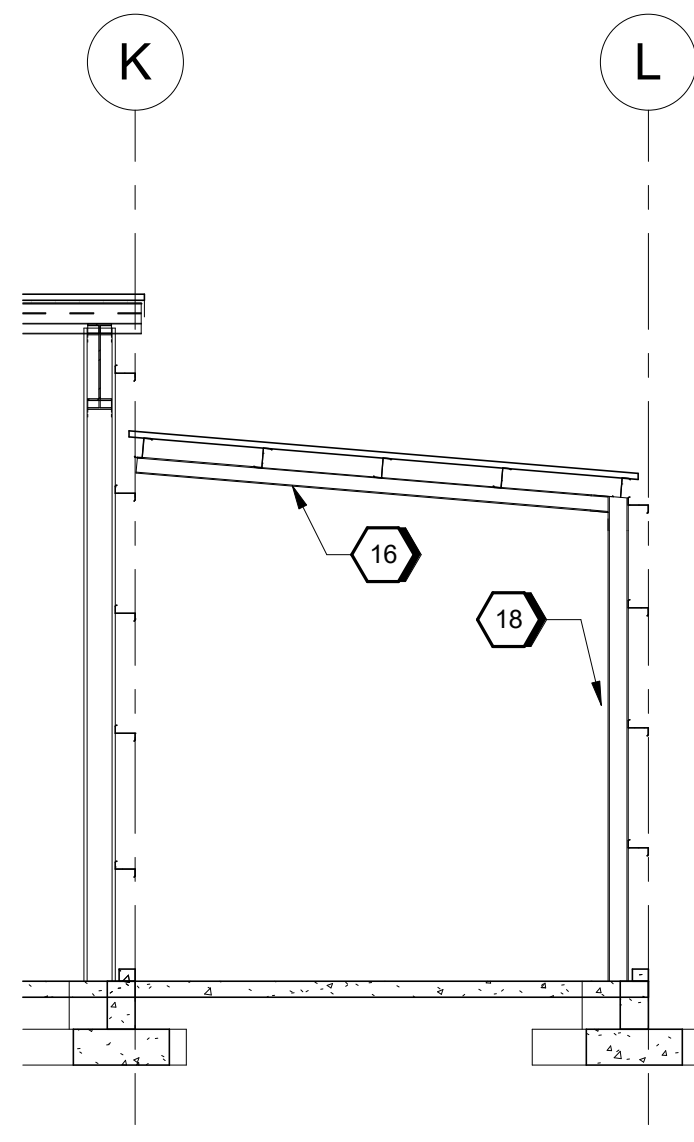


C4 SCHEMATIC DESIGN ELEVATION OF PEMB
SCALE 1/8" = 1'-0"

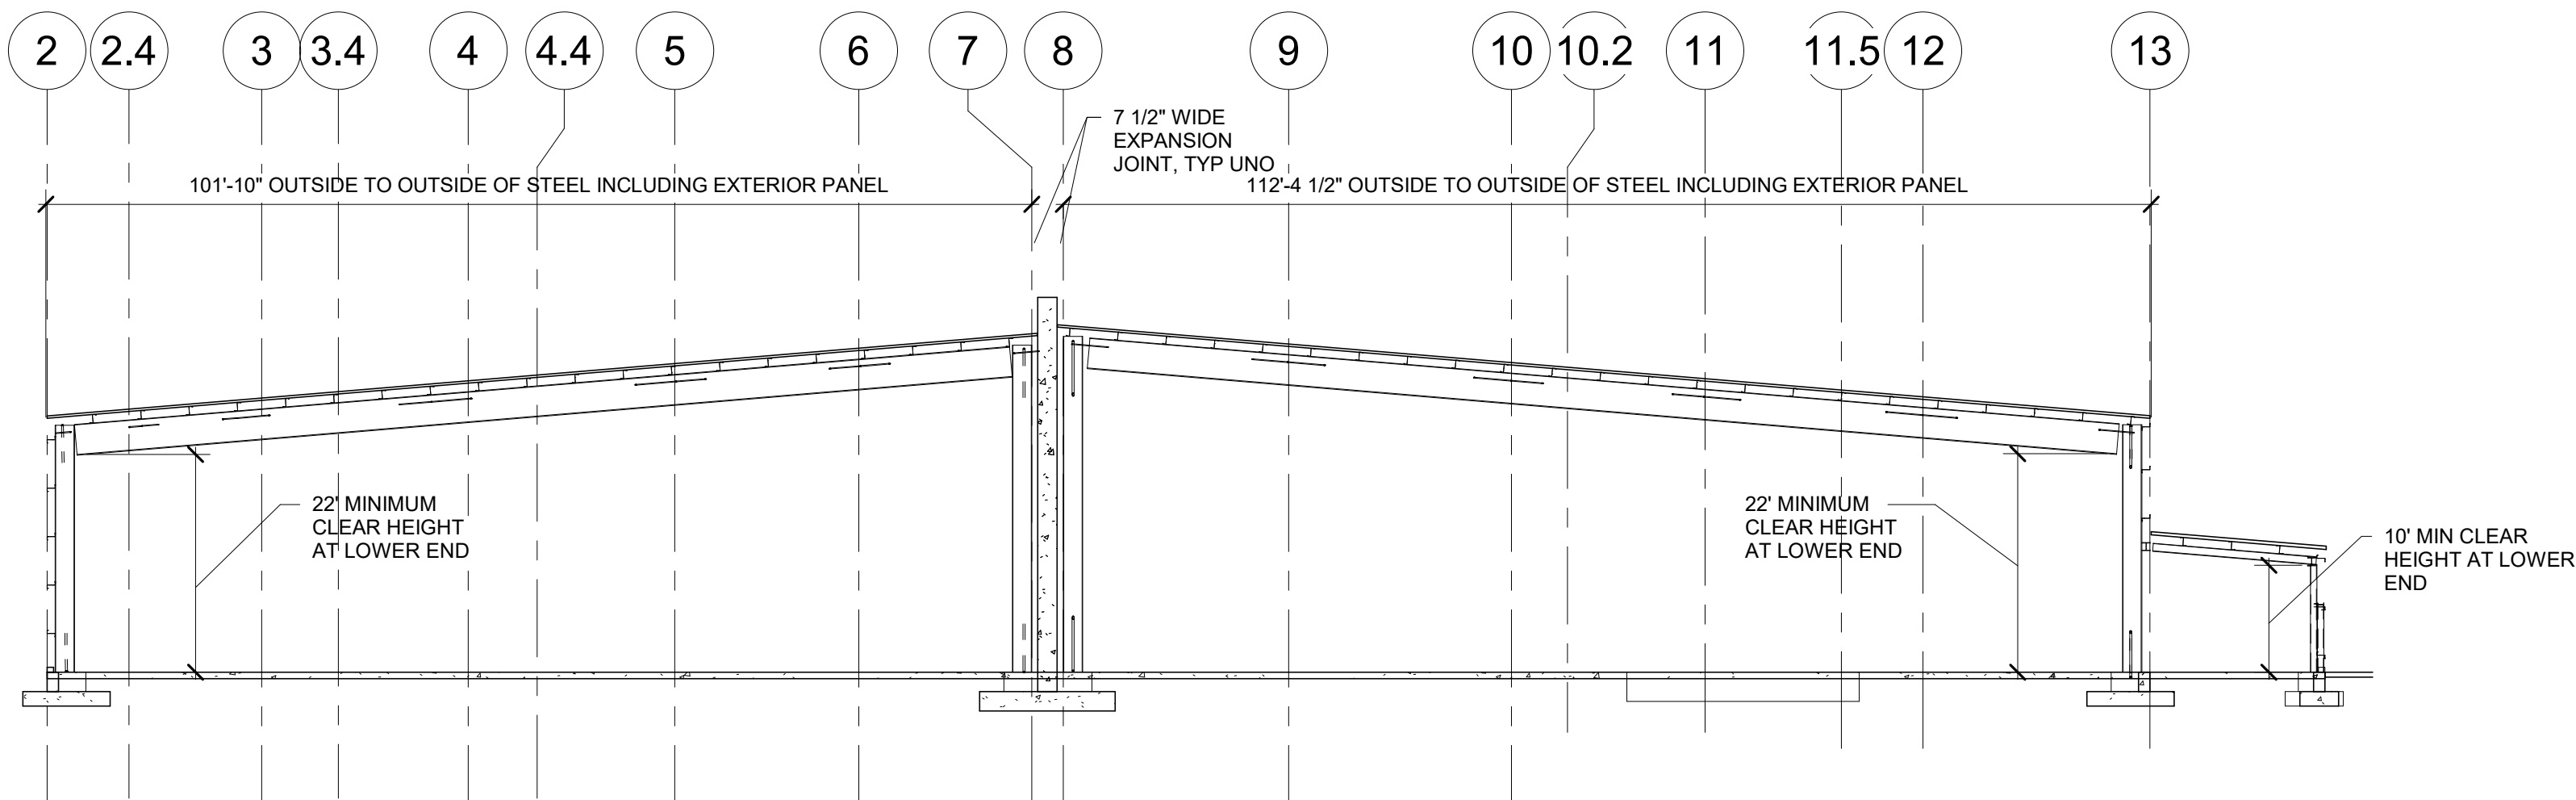


B1 SCHEMATIC DESIGN ELEVATION OF PEMB
SCALE 1/16" = 1'-0"

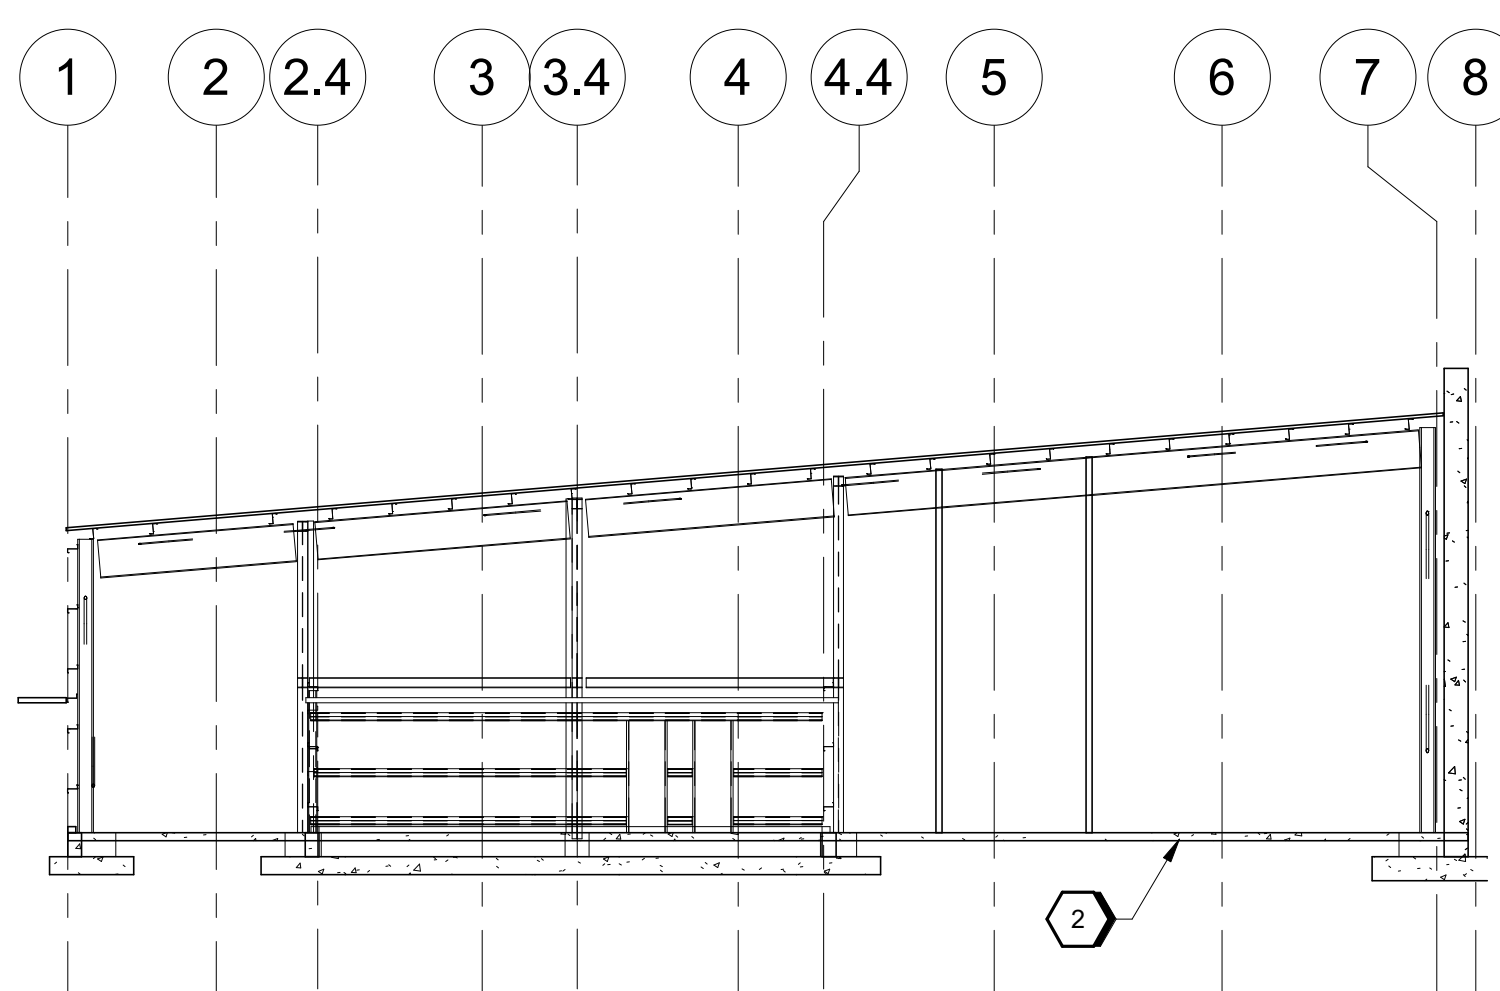


B4 SCHEMATIC DESIGN ELEVATION OF PEMB
SCALE 1/16" = 1'-0"

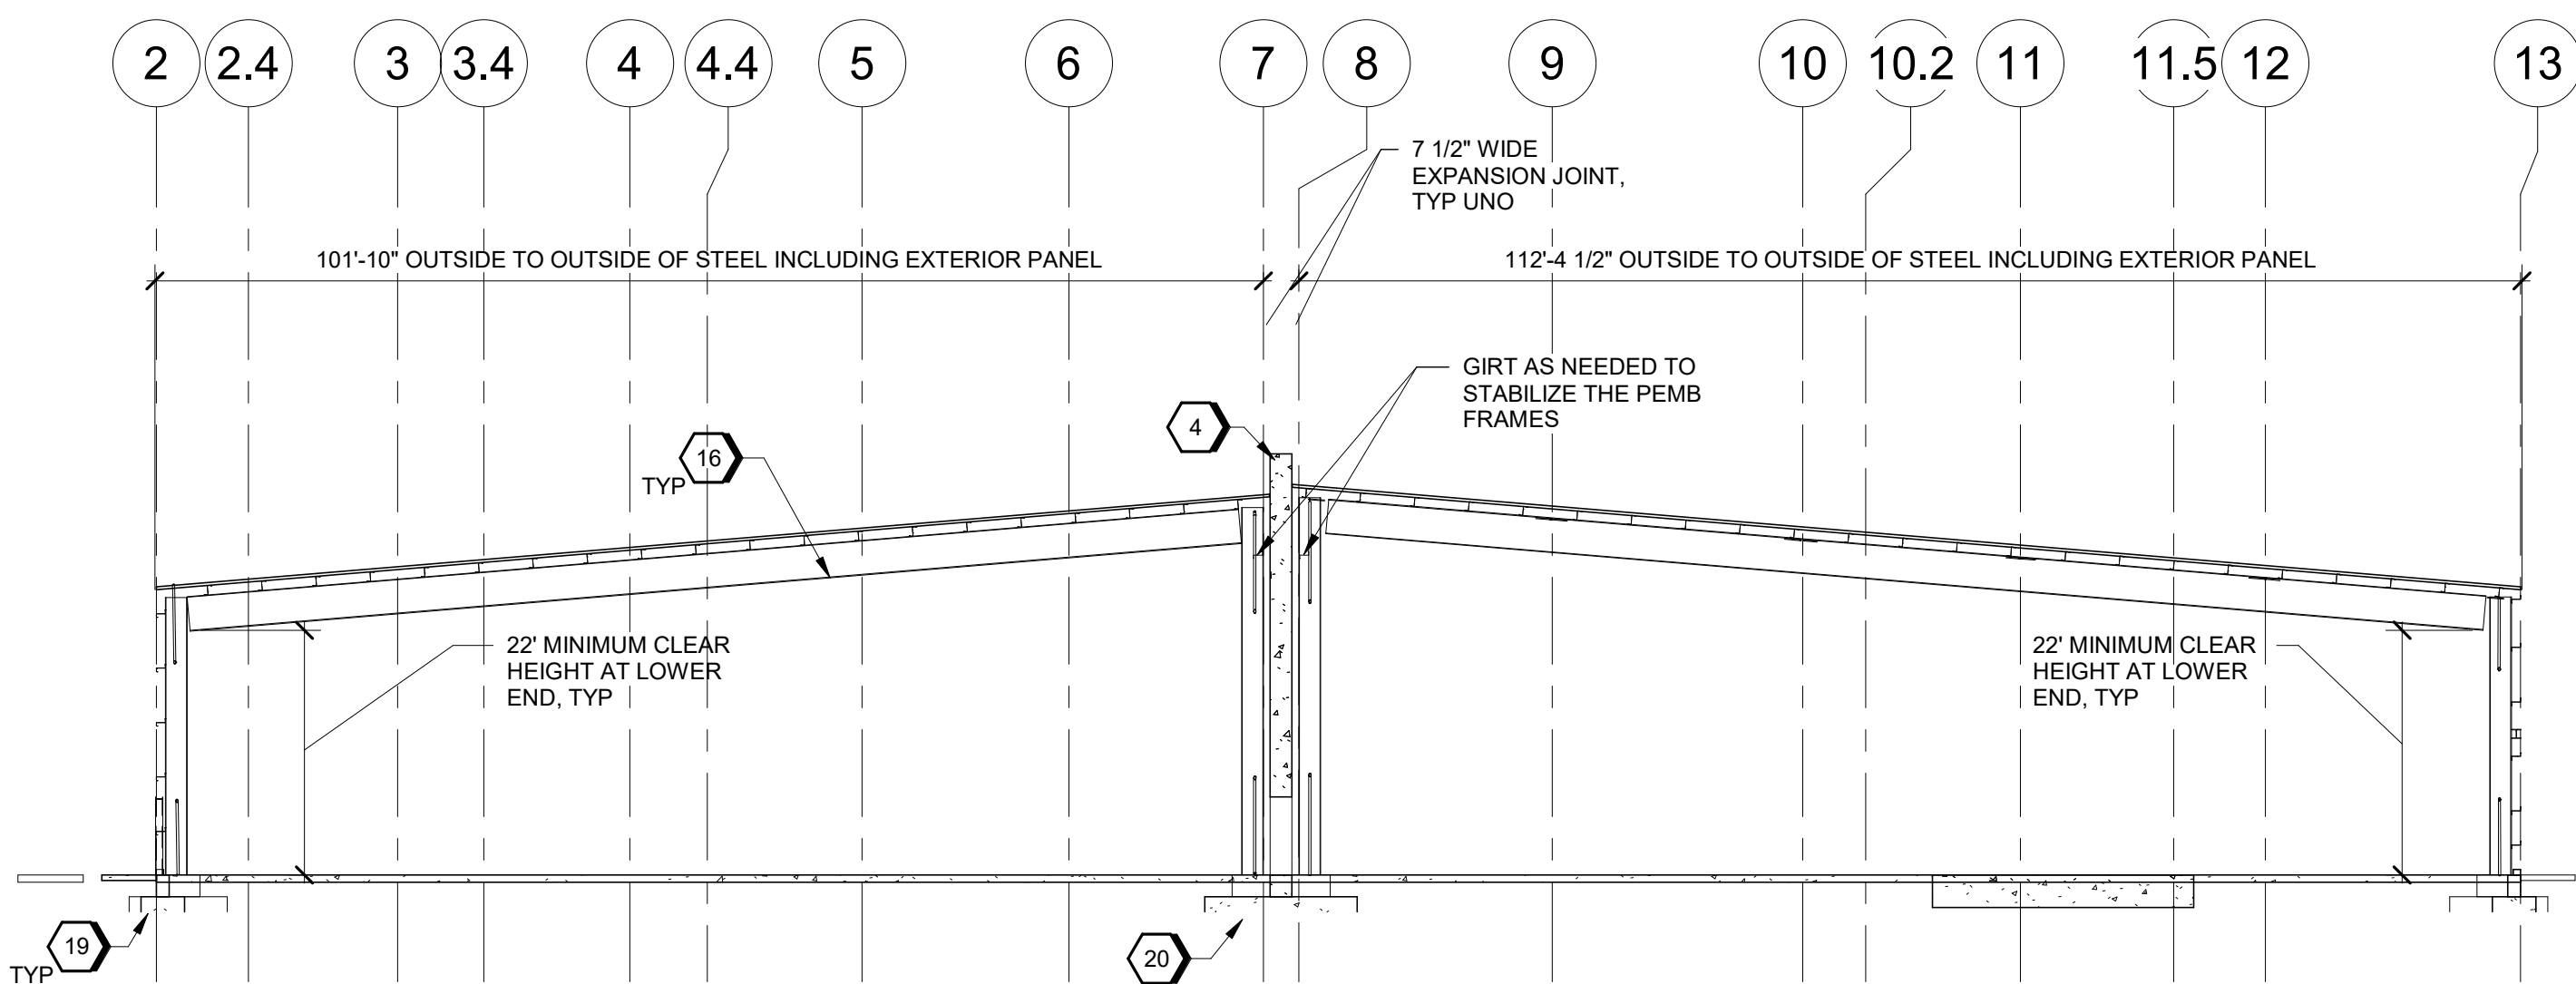

A1 SCHEMATIC DESIGN ELEVATION OF PEMB
SCALE 1/16" = 1'-0"

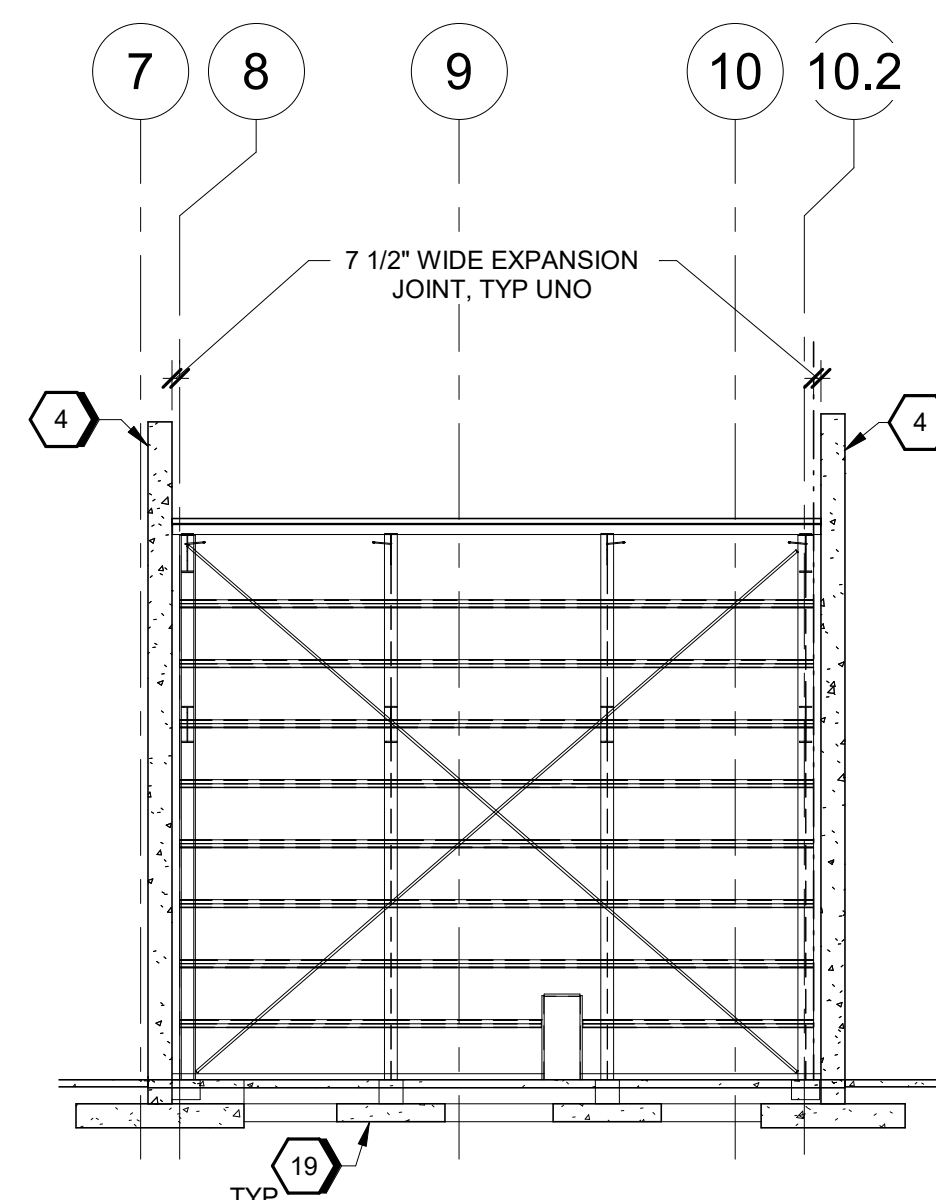

A4 SCHEMATIC DESIGN ELEVATION OF PEMB
SCALE 1/16" = 1'-0"

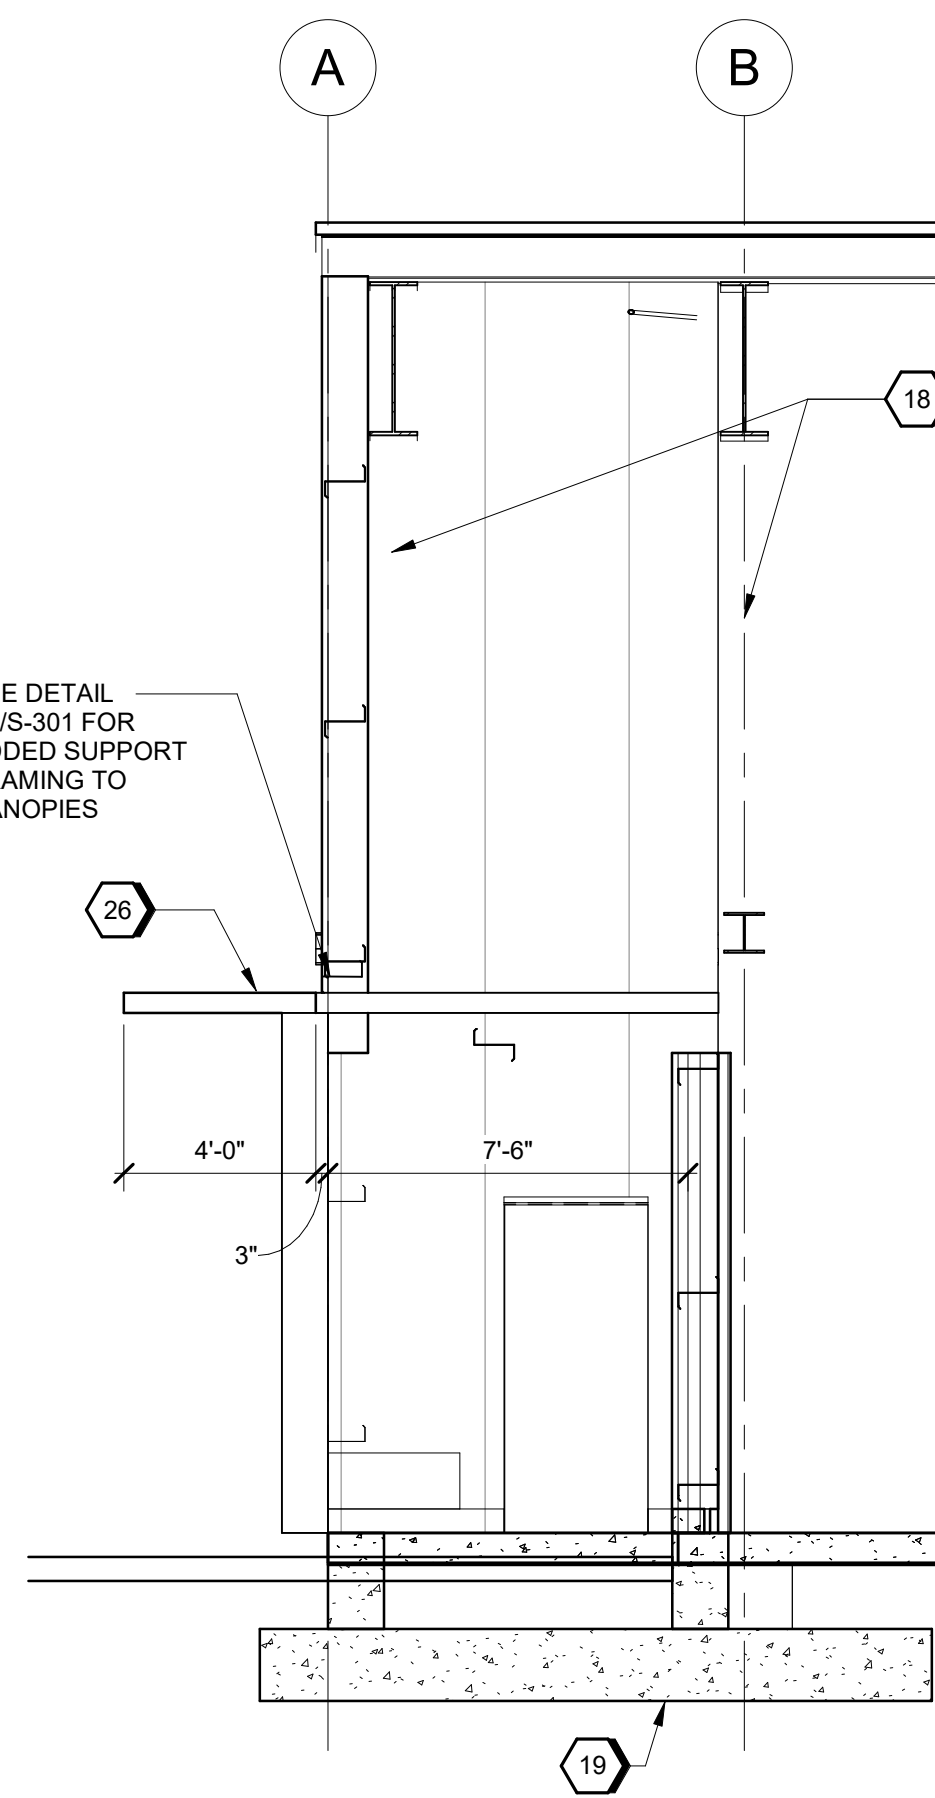



A5 SCHEMATIC DESIGN ELEVATION OF PEMB
SCALE 1/4" = 1'-0"

GENERAL SHEET NOTES

#SHEET KEYNOTES

- 2 8" THICK SLAB-ON-GRADE WITH #4 @ 12" O.C. EACH WAY. SEE DETAILS ON S501 FOR REINFORCEMENT & DETAILS.
- 4 2'-0" THICK CONCRETE FIRE WALL
- 16 PEMB FRAME BEAM
- 18 PEMB FRAME COLUMN
- 19 FOOTING AND PEDESTAL, SEE PLAN
- 20 WALL FOOTING, SEE PLAN
- 26 PREFABRICATED CANOPY

GRAPHIC SCALE(S)

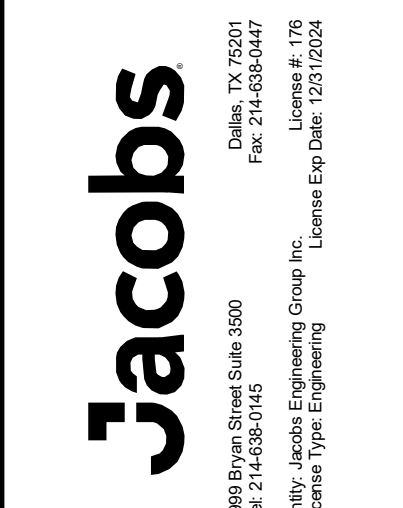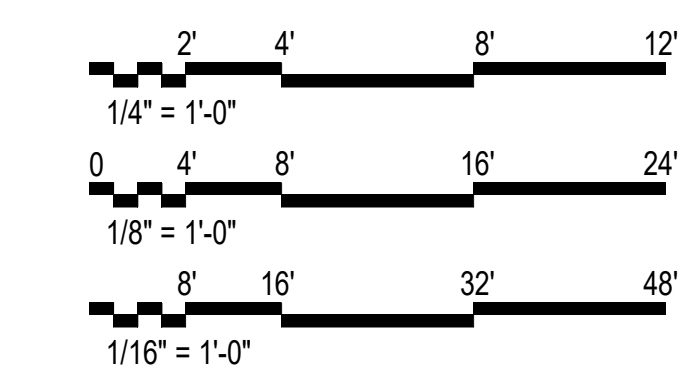

NO.	DATE	DR	GP	CHK	REVISION	BY	APPROVED
0	09/18/2024				100% ISSUED FOR CONSTRUCTION	KEM	AP/VD

GMLRS
Camden OSD
Calhoun County, Arkansas
Aerojet Rocketdyne

STRUCTURAL
SECTIONS

SHEET NO	S-302
SCALE	As indicated
DATE	09/18/2024
PROJ	D3754502
DWG	