



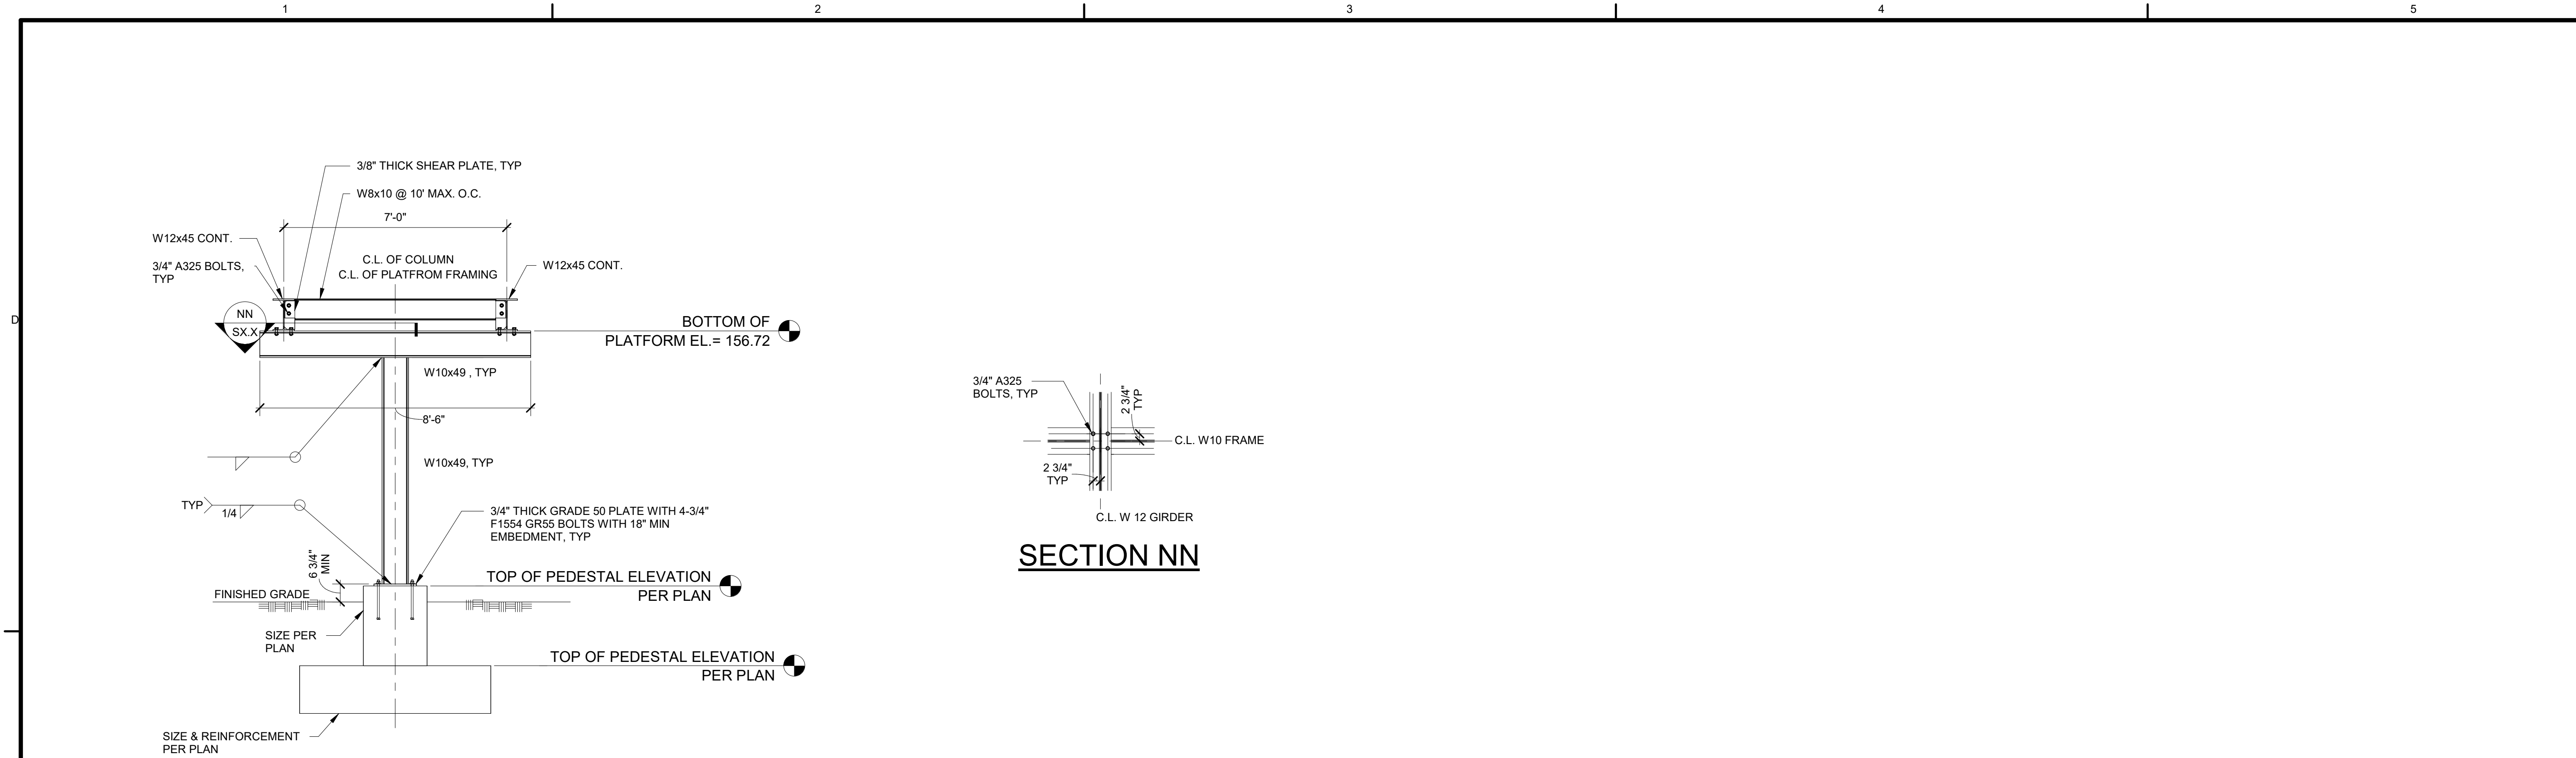


TYPE C FRAME ELEVATION


C1 PIPE SUPPORT - TYPE C FRAME ELEVATION
SCALE 3/8" = 1'-0"

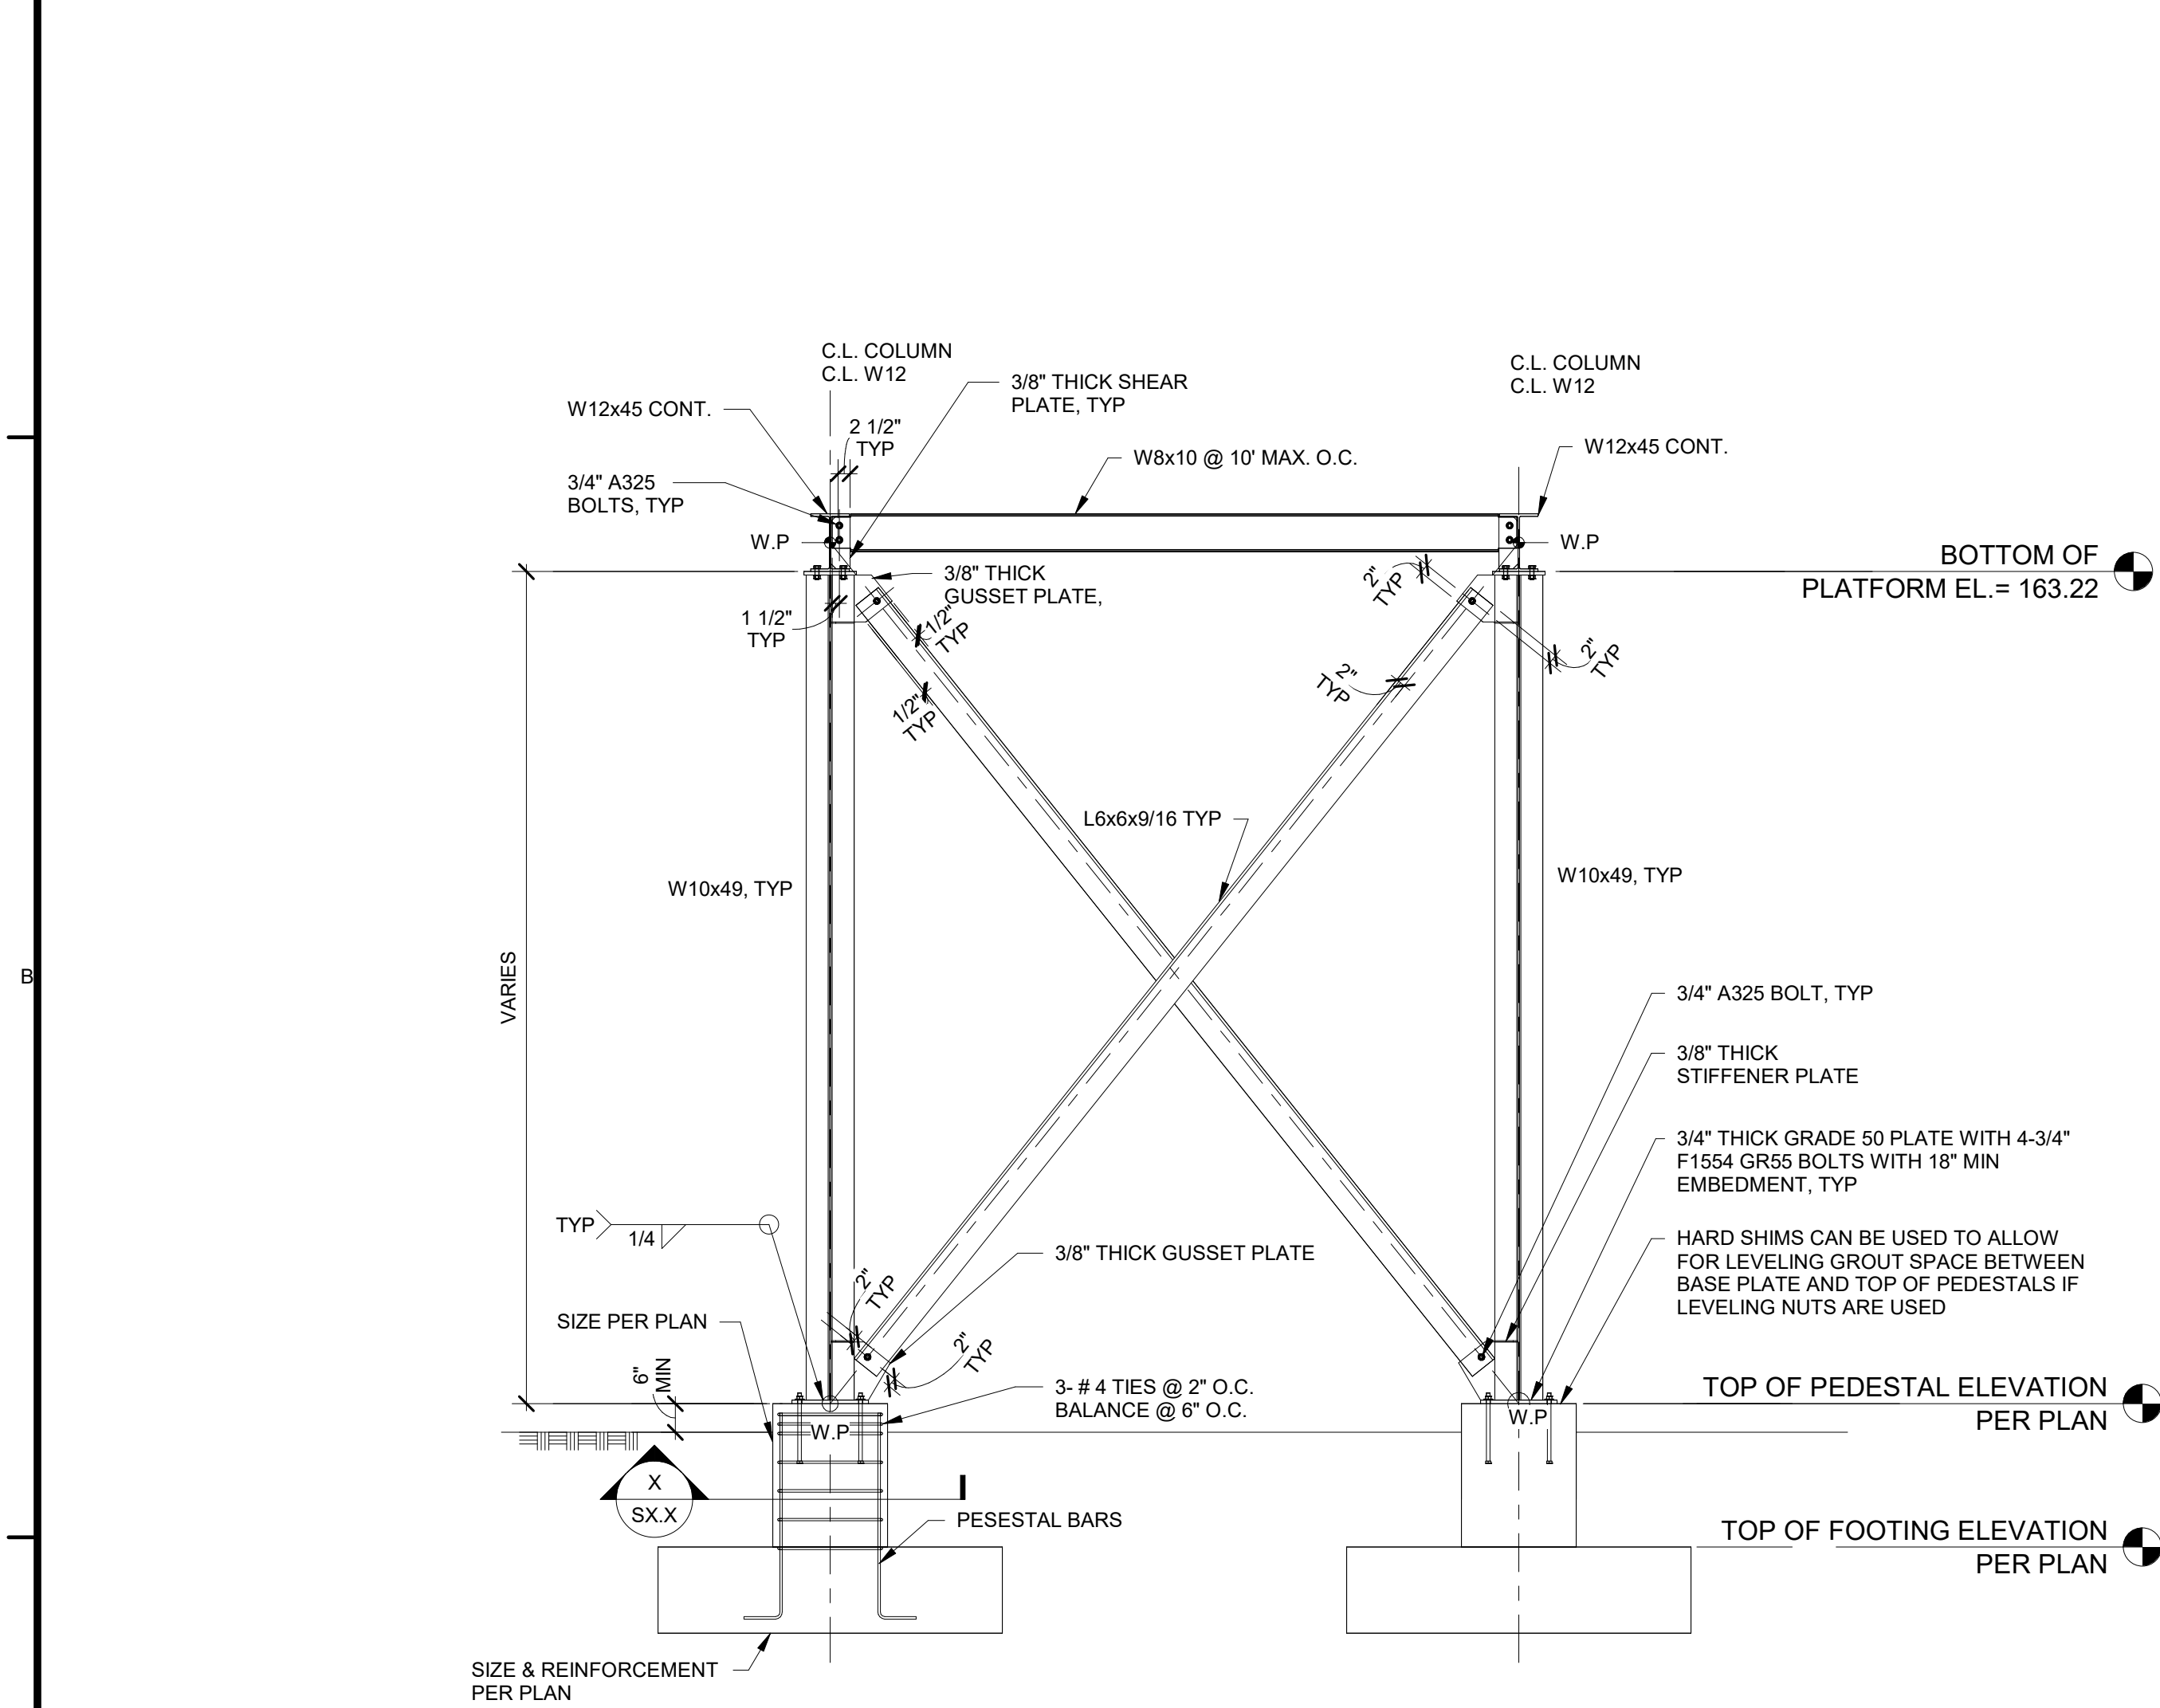


TYPE A FRAME ELEVATION

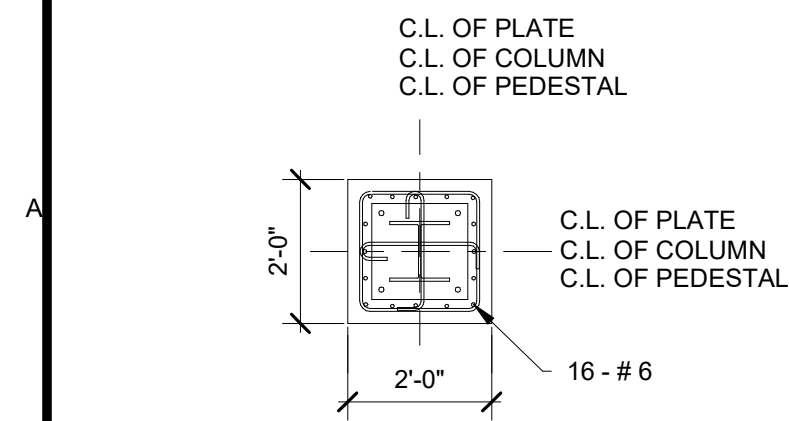

SECTION X

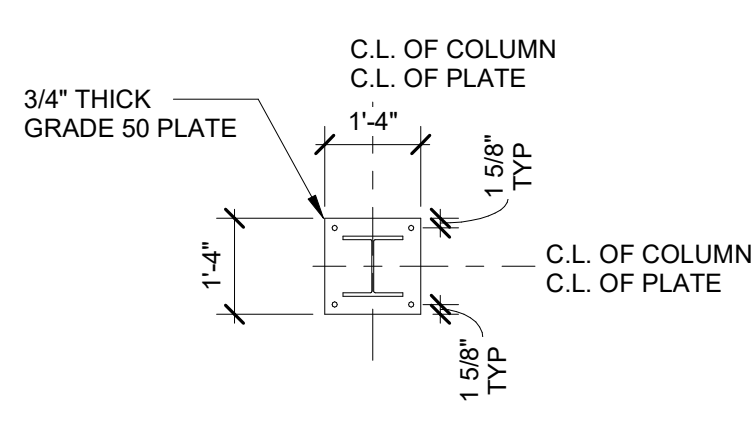


TYPICAL BASE PLATE PLAN

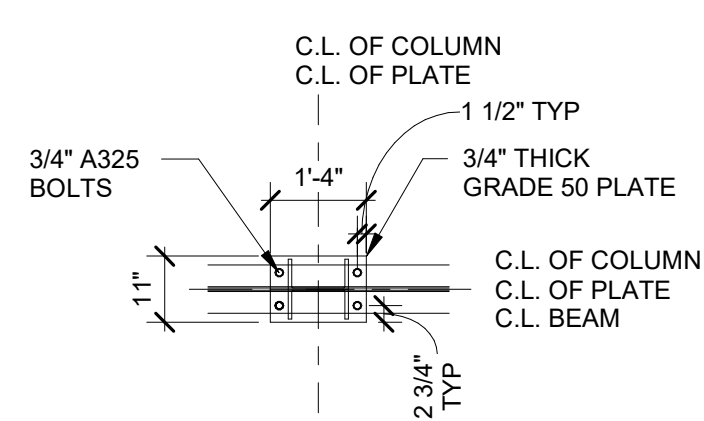


SECTION N

A1 PIPE SUPPORT - TYPE A FRAME ELEVATION
SCALE 3/8" = 1'-0"

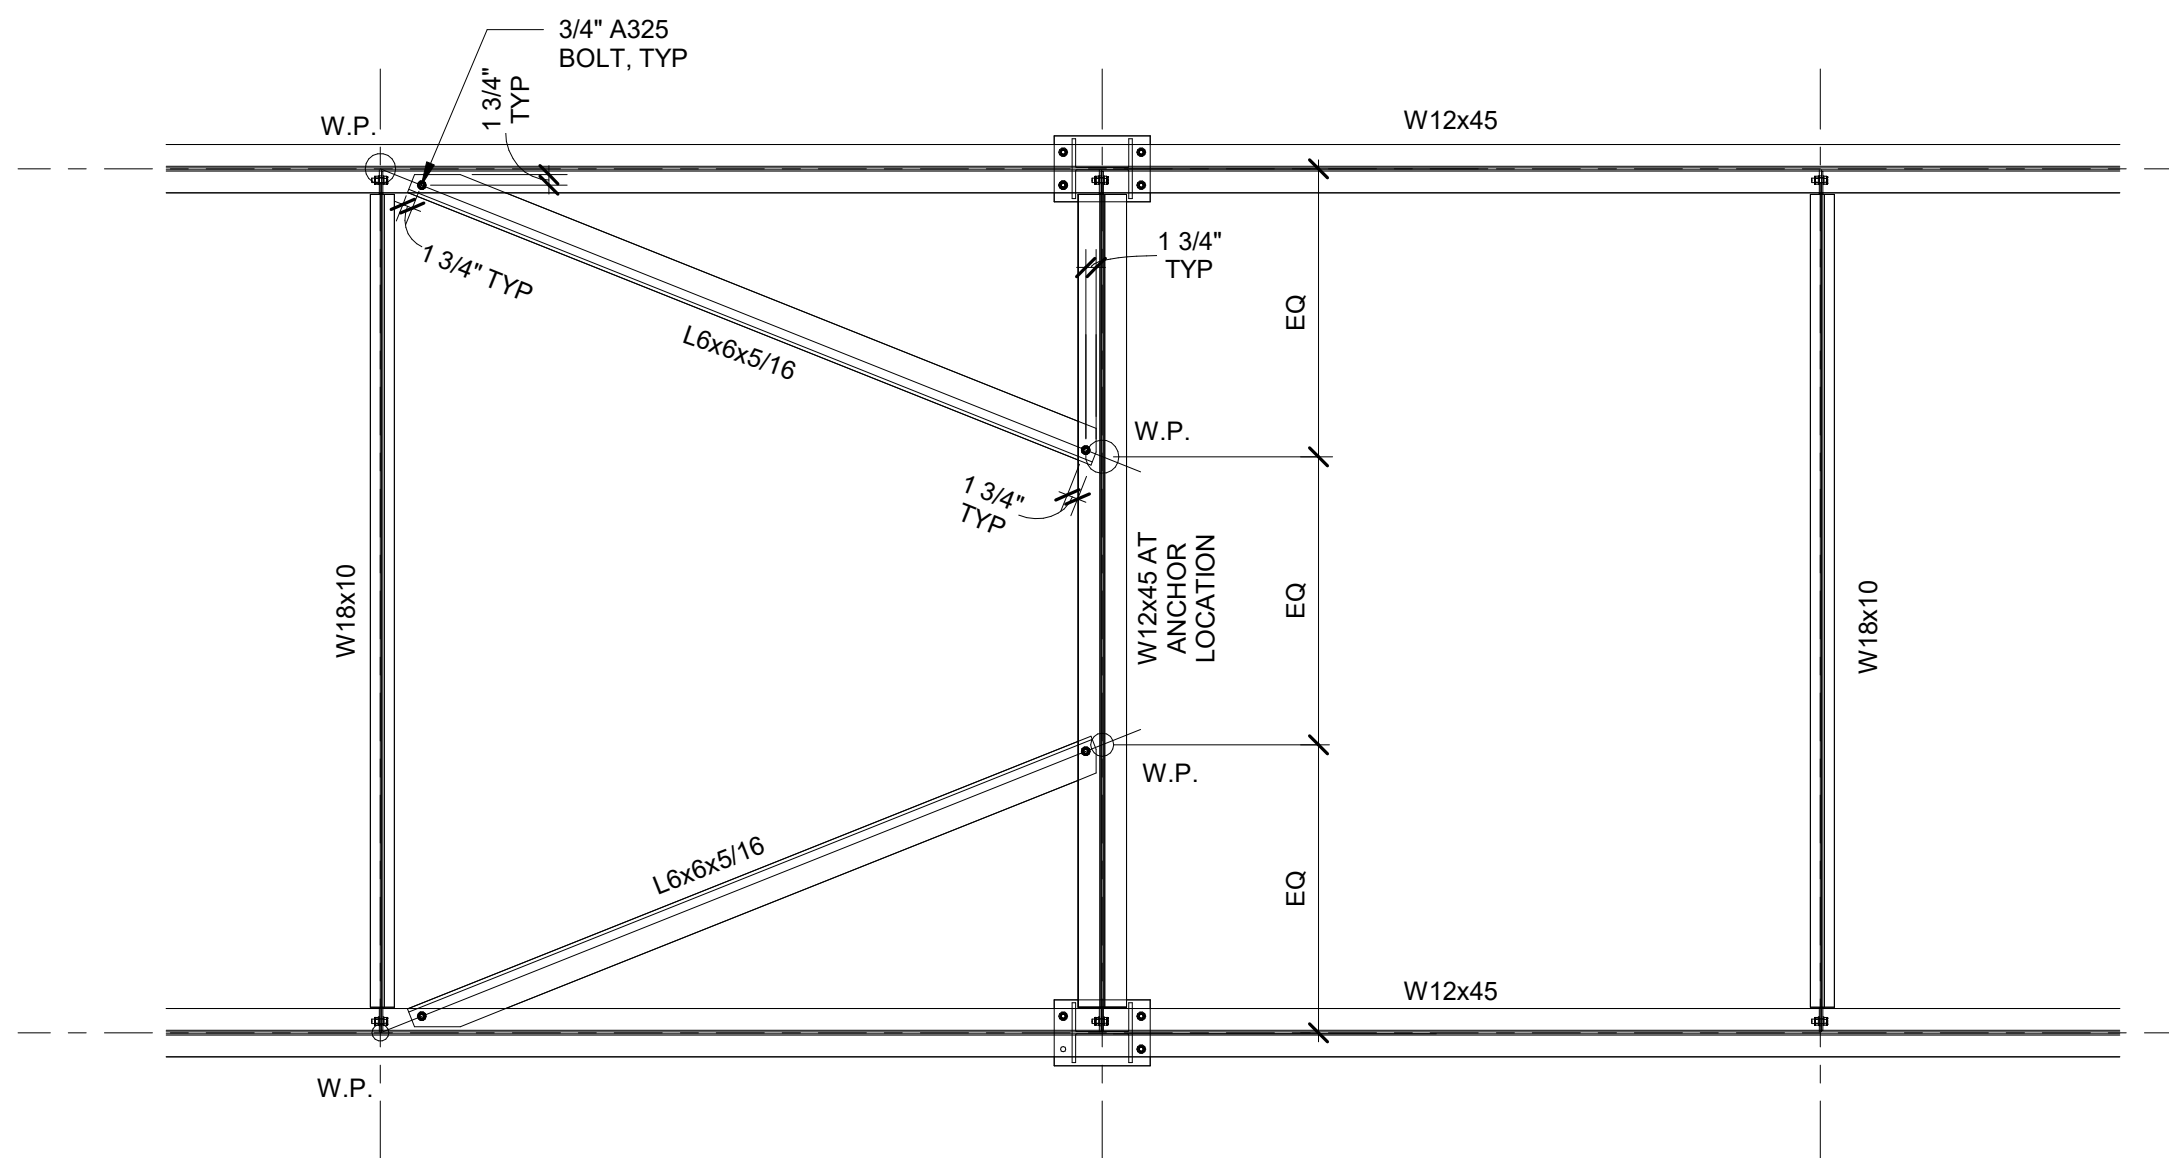

B4 PIPE ANCHOR PLAN DETAIL
SCALE 3/8" = 1'-0"

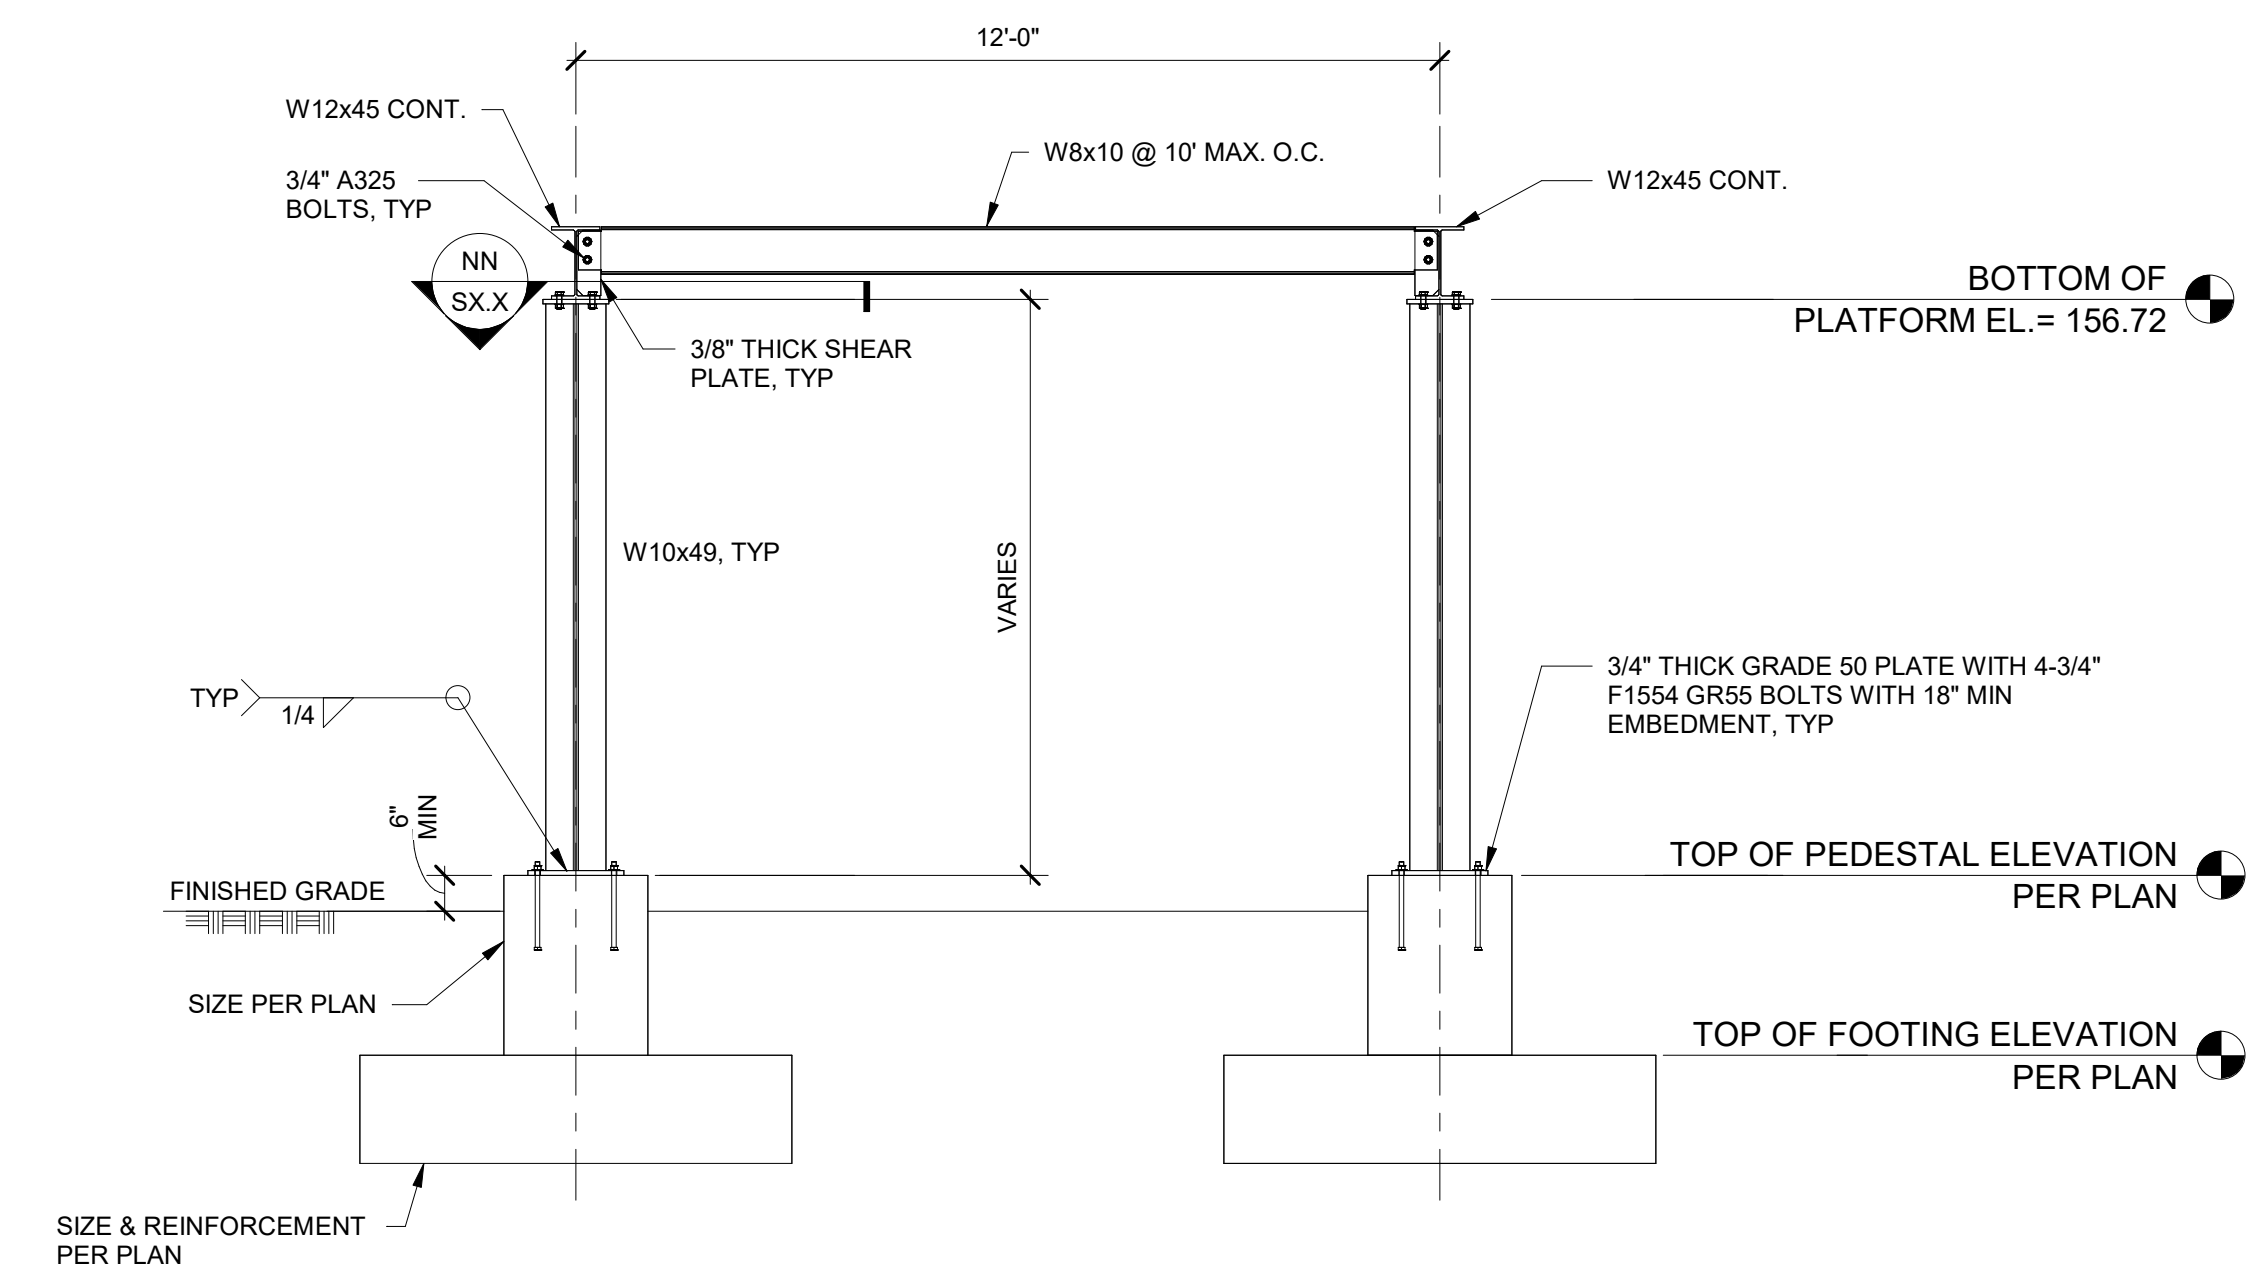

TYPE B FRAME ELEVATION


A4 PIPE SUPPORT - TYPE B FRAME ELEVATION
SCALE 3/8" = 1'-0"

GENERAL SHEET NOTES

LEGEND

KEY PLAN

GRAPHIC SCALE(S)

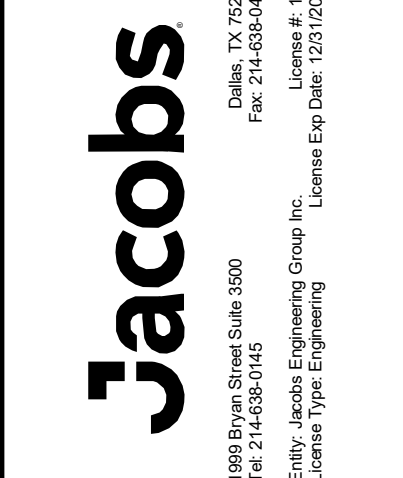

NO.	DATE	REVISION	CHK	GP	DR	KEM	APVD	FL	TM
1	09/18/2024	100% ISSUED FOR CONSTRUCTION	KEM	BY	APVD				

GMLRS
Camden OSD
Calhoun County, Arkansas
Aerojet Rocketdyne

STRUCTURAL
SECTIONS

SHEET NO
S-304

SCALE 3/8" = 1'-0"
DATE 09/18/2024
PROJ D3754502
DWG