

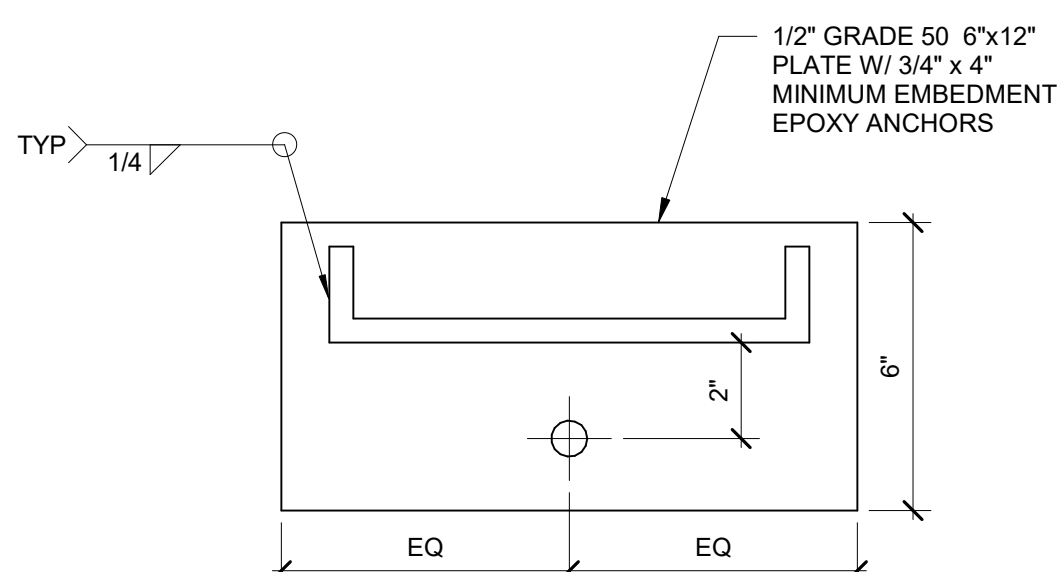
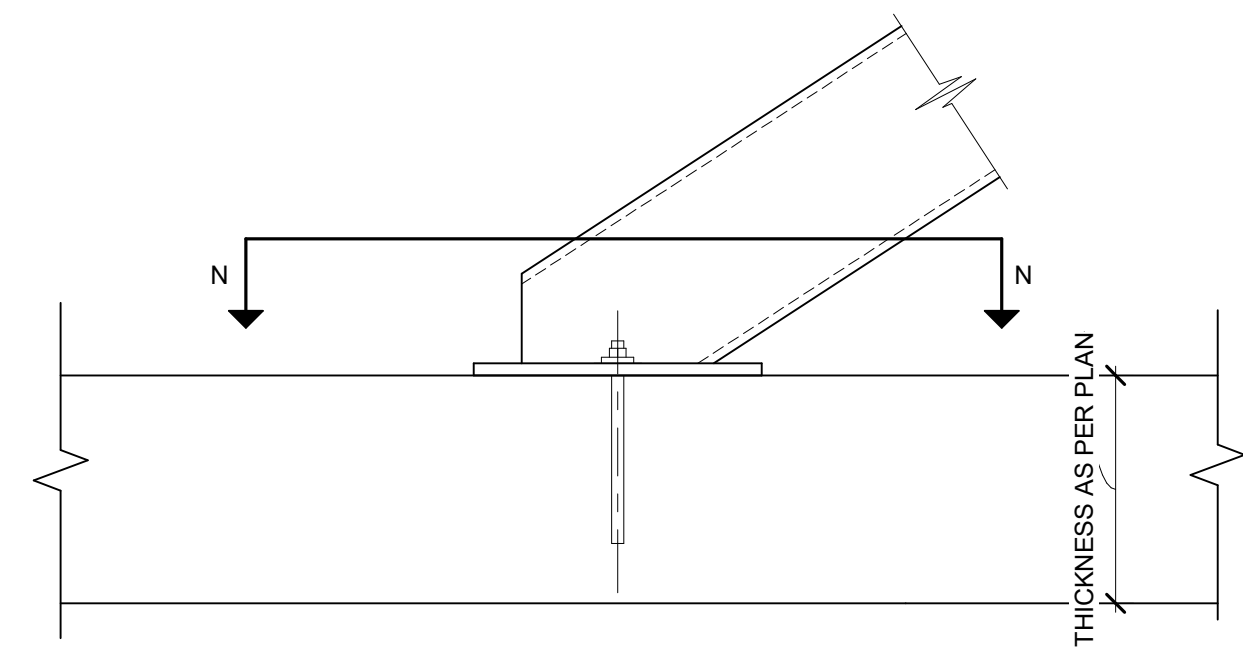


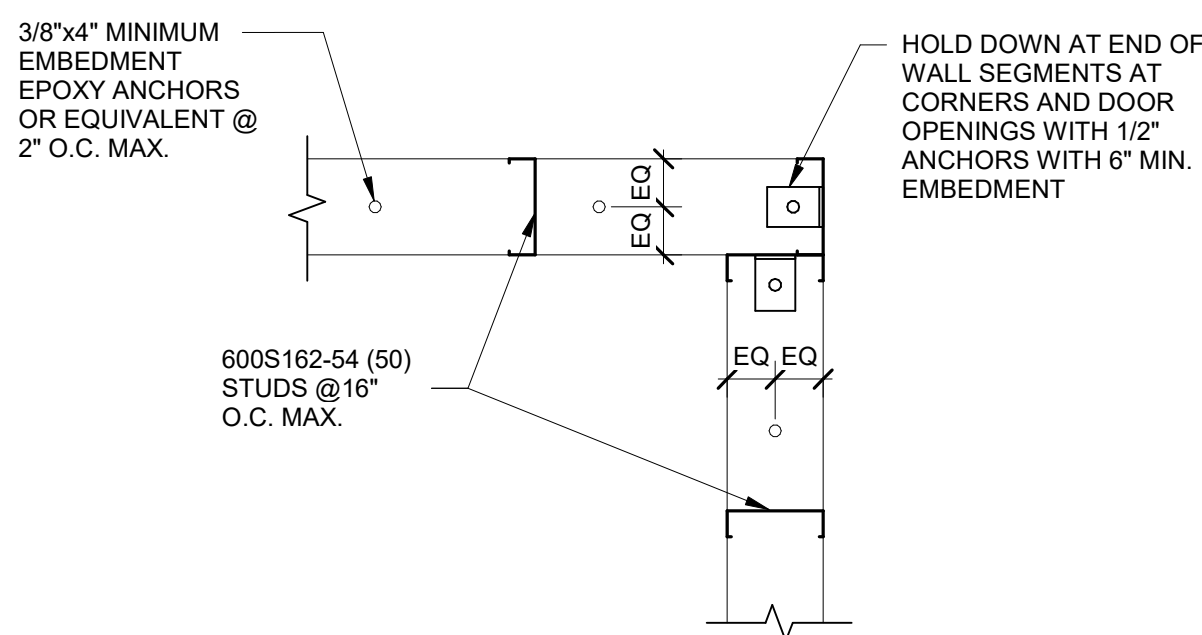

SECTION N-N

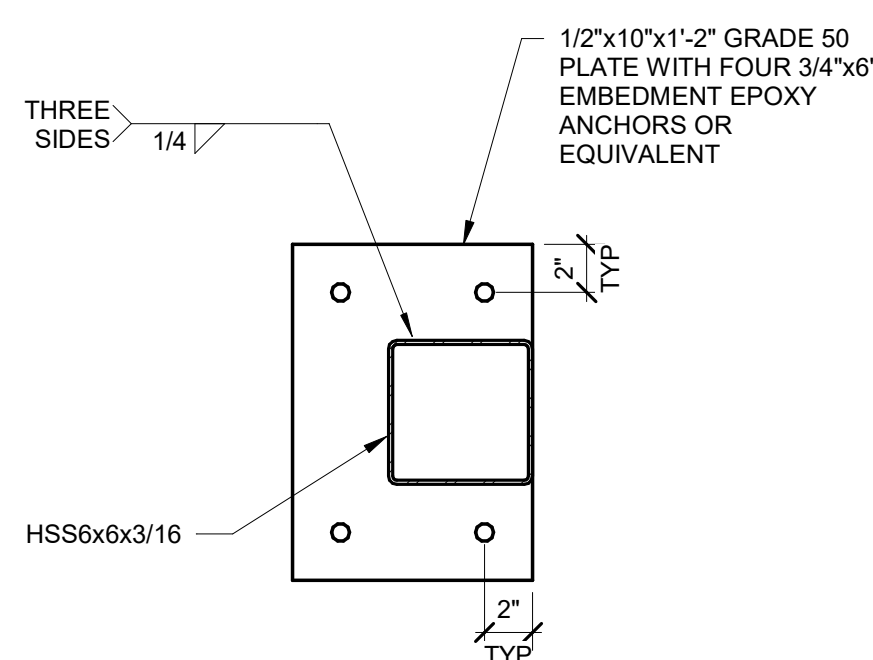

D1 THICKENED SLAB ON GRADE AT METAL STAIR BASE


SCALE 1 1/2" = 1'-0"

D4 SECTION P-P

SCALE 1 1/2" = 1'-0"


D5 DETAIL R-R

SCALE 1" = 1'-0"

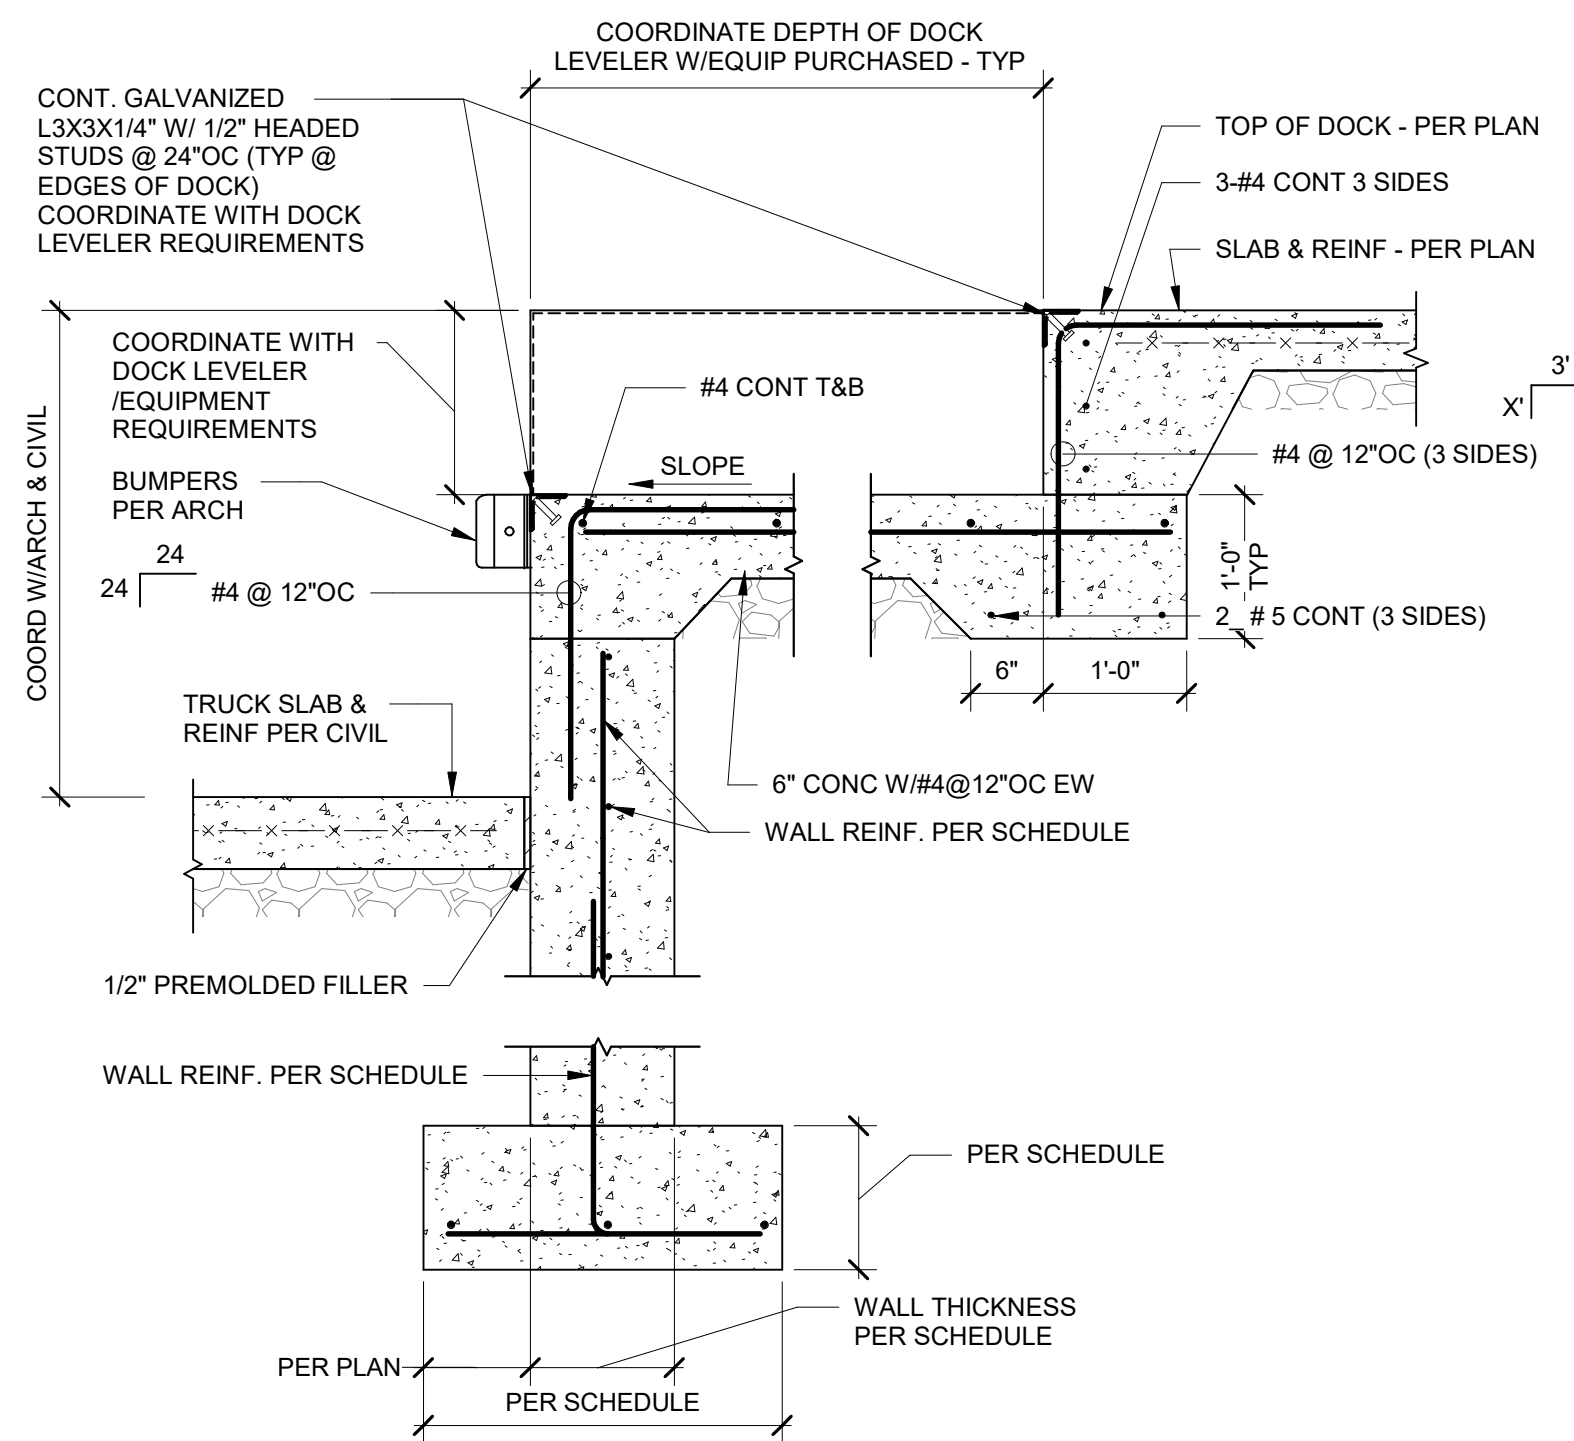


C1 SECTION AT RECESSED DOCK LEVELER

SCALE 3/4" = 1'-0"

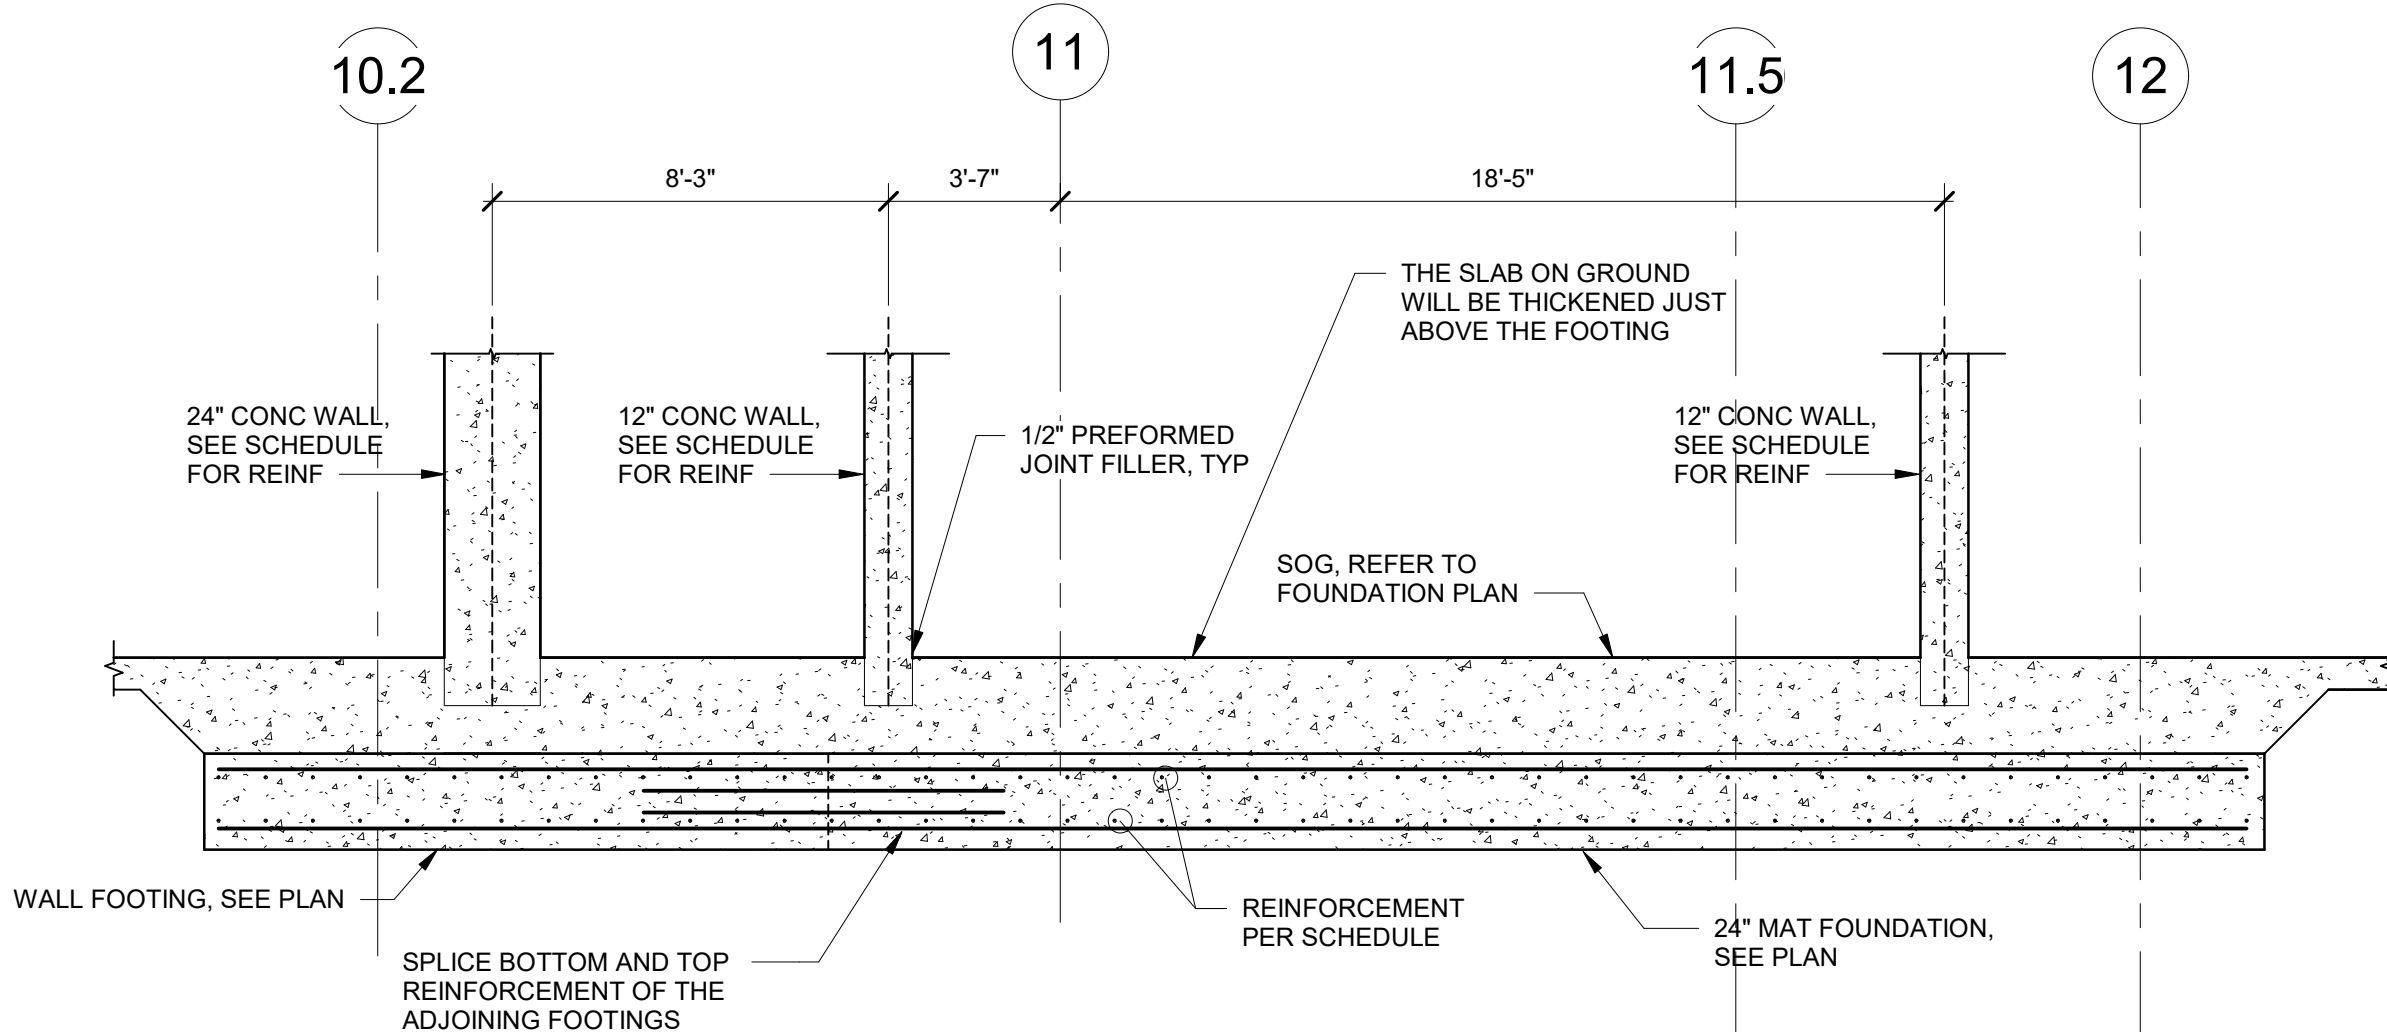


C3 WALL FOOTING SECTION

SCALE 1/4" = 1'-0"

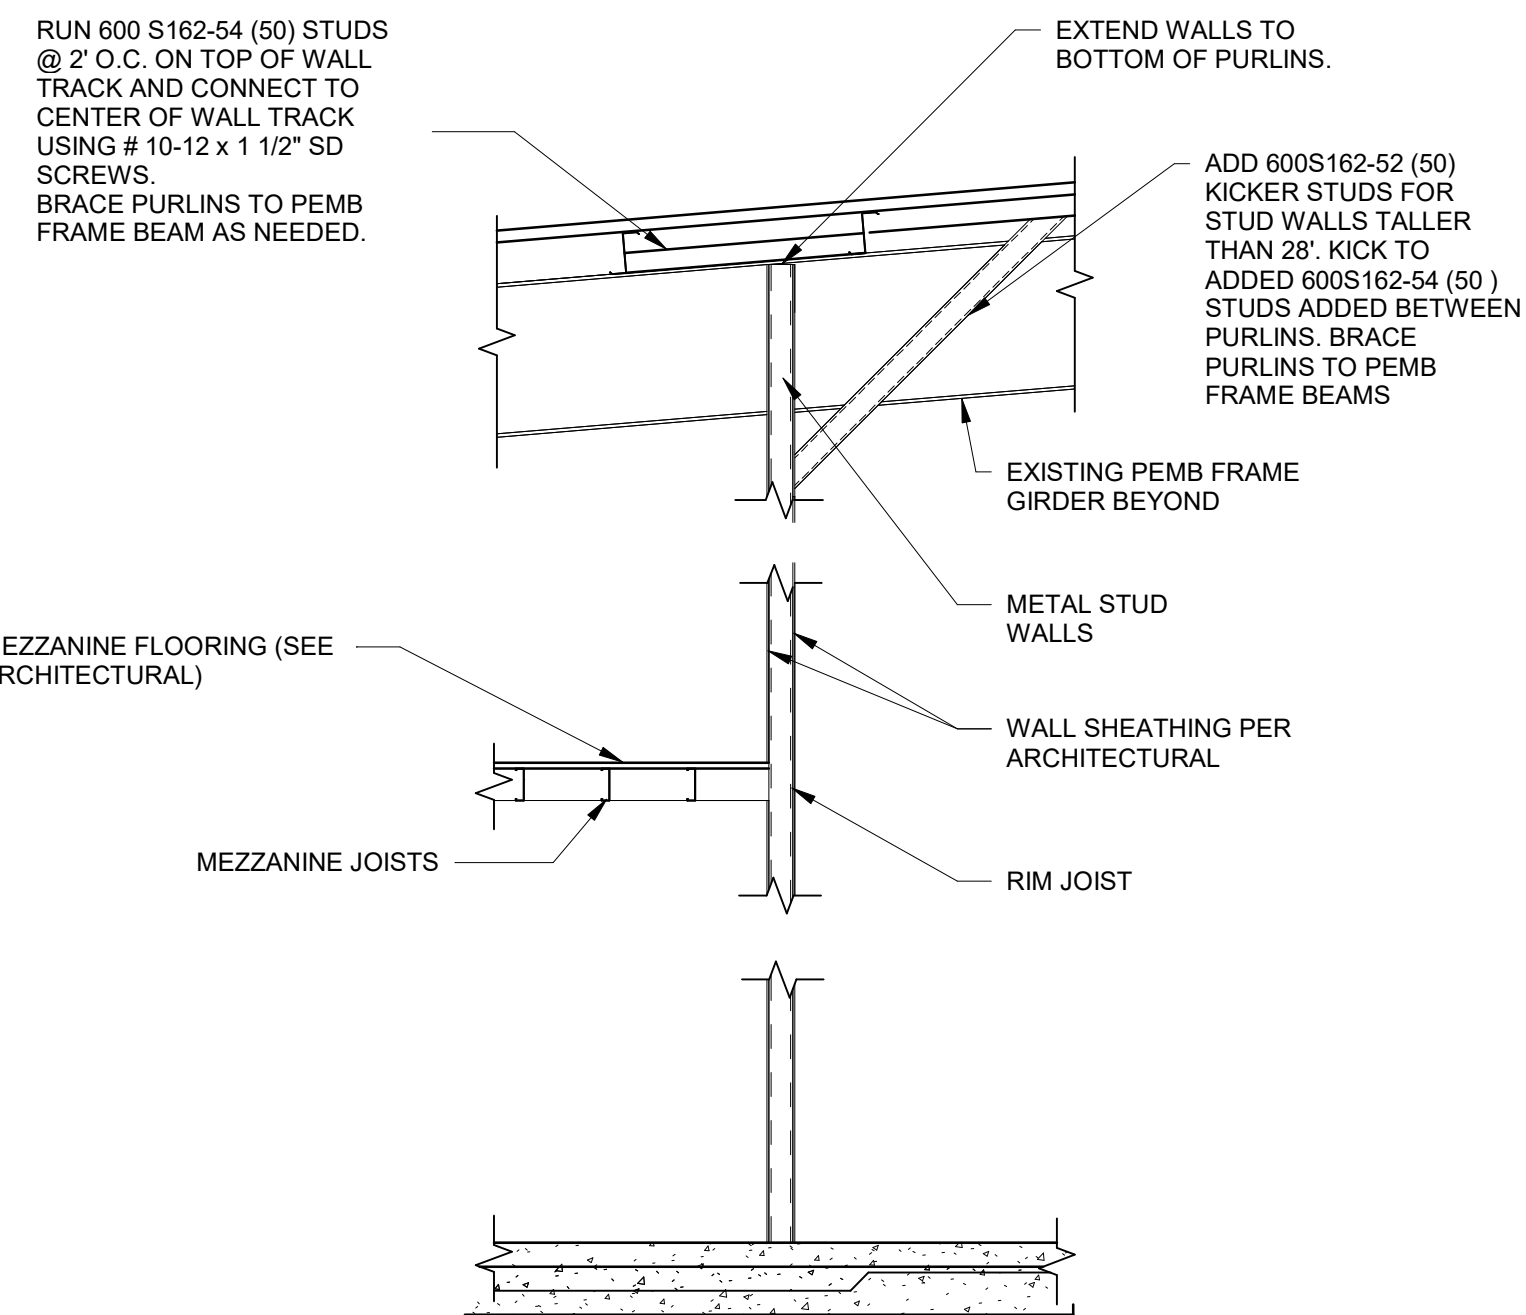


C5 MEZZANINE SECTION

SCALE 1/4" = 1'-0"

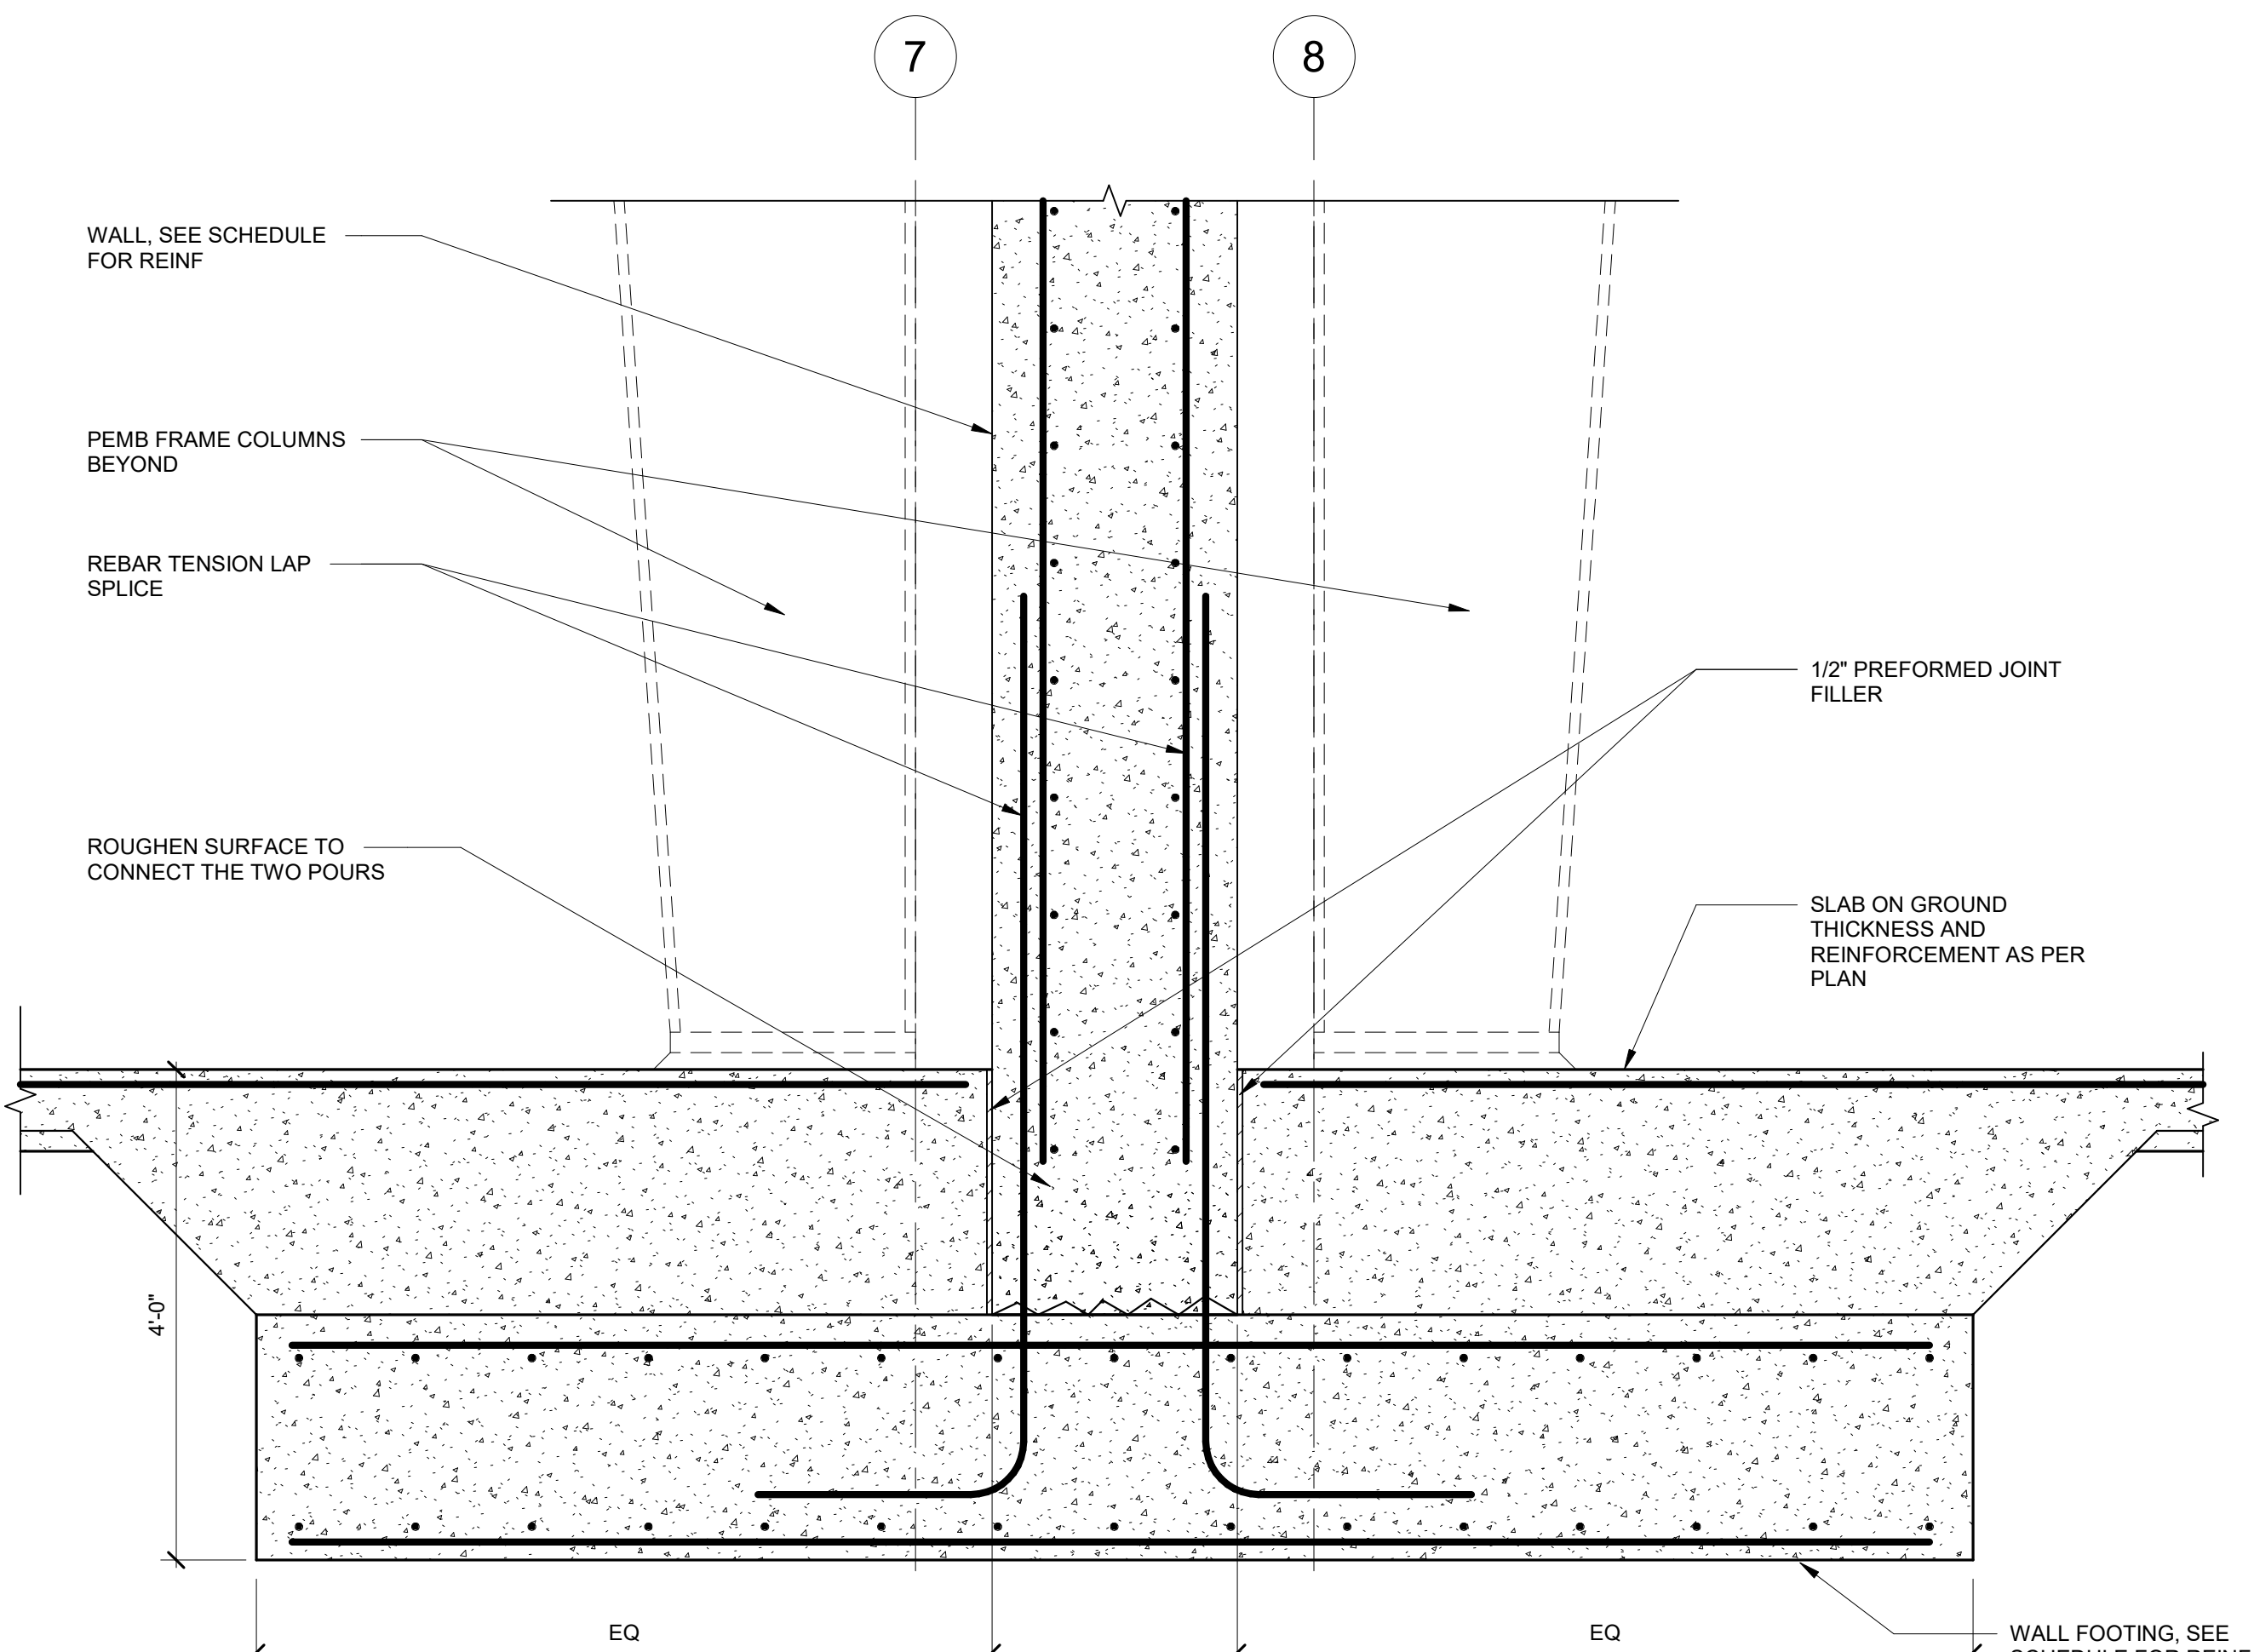


A1 WALL FOOTING SECTION

SCALE 3/4" = 1'-0"

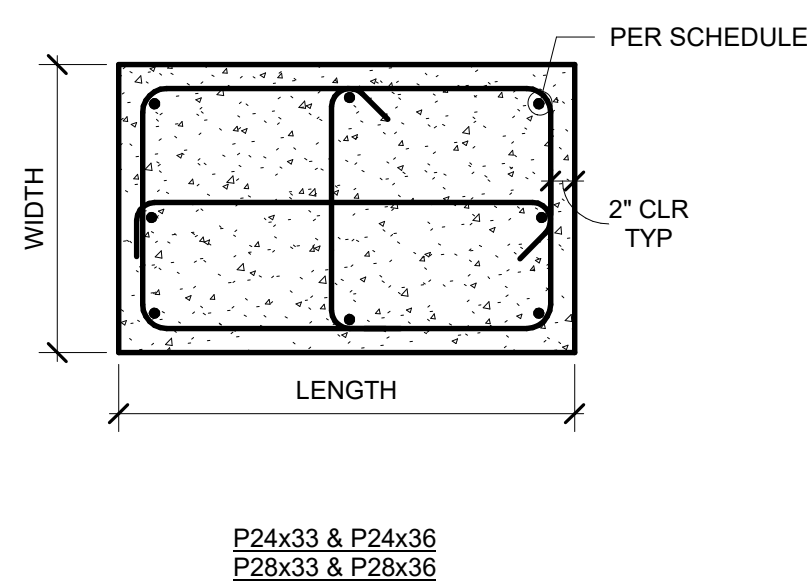

A4 FOOTING SECTION

SCALE 3/4" = 1'-0"

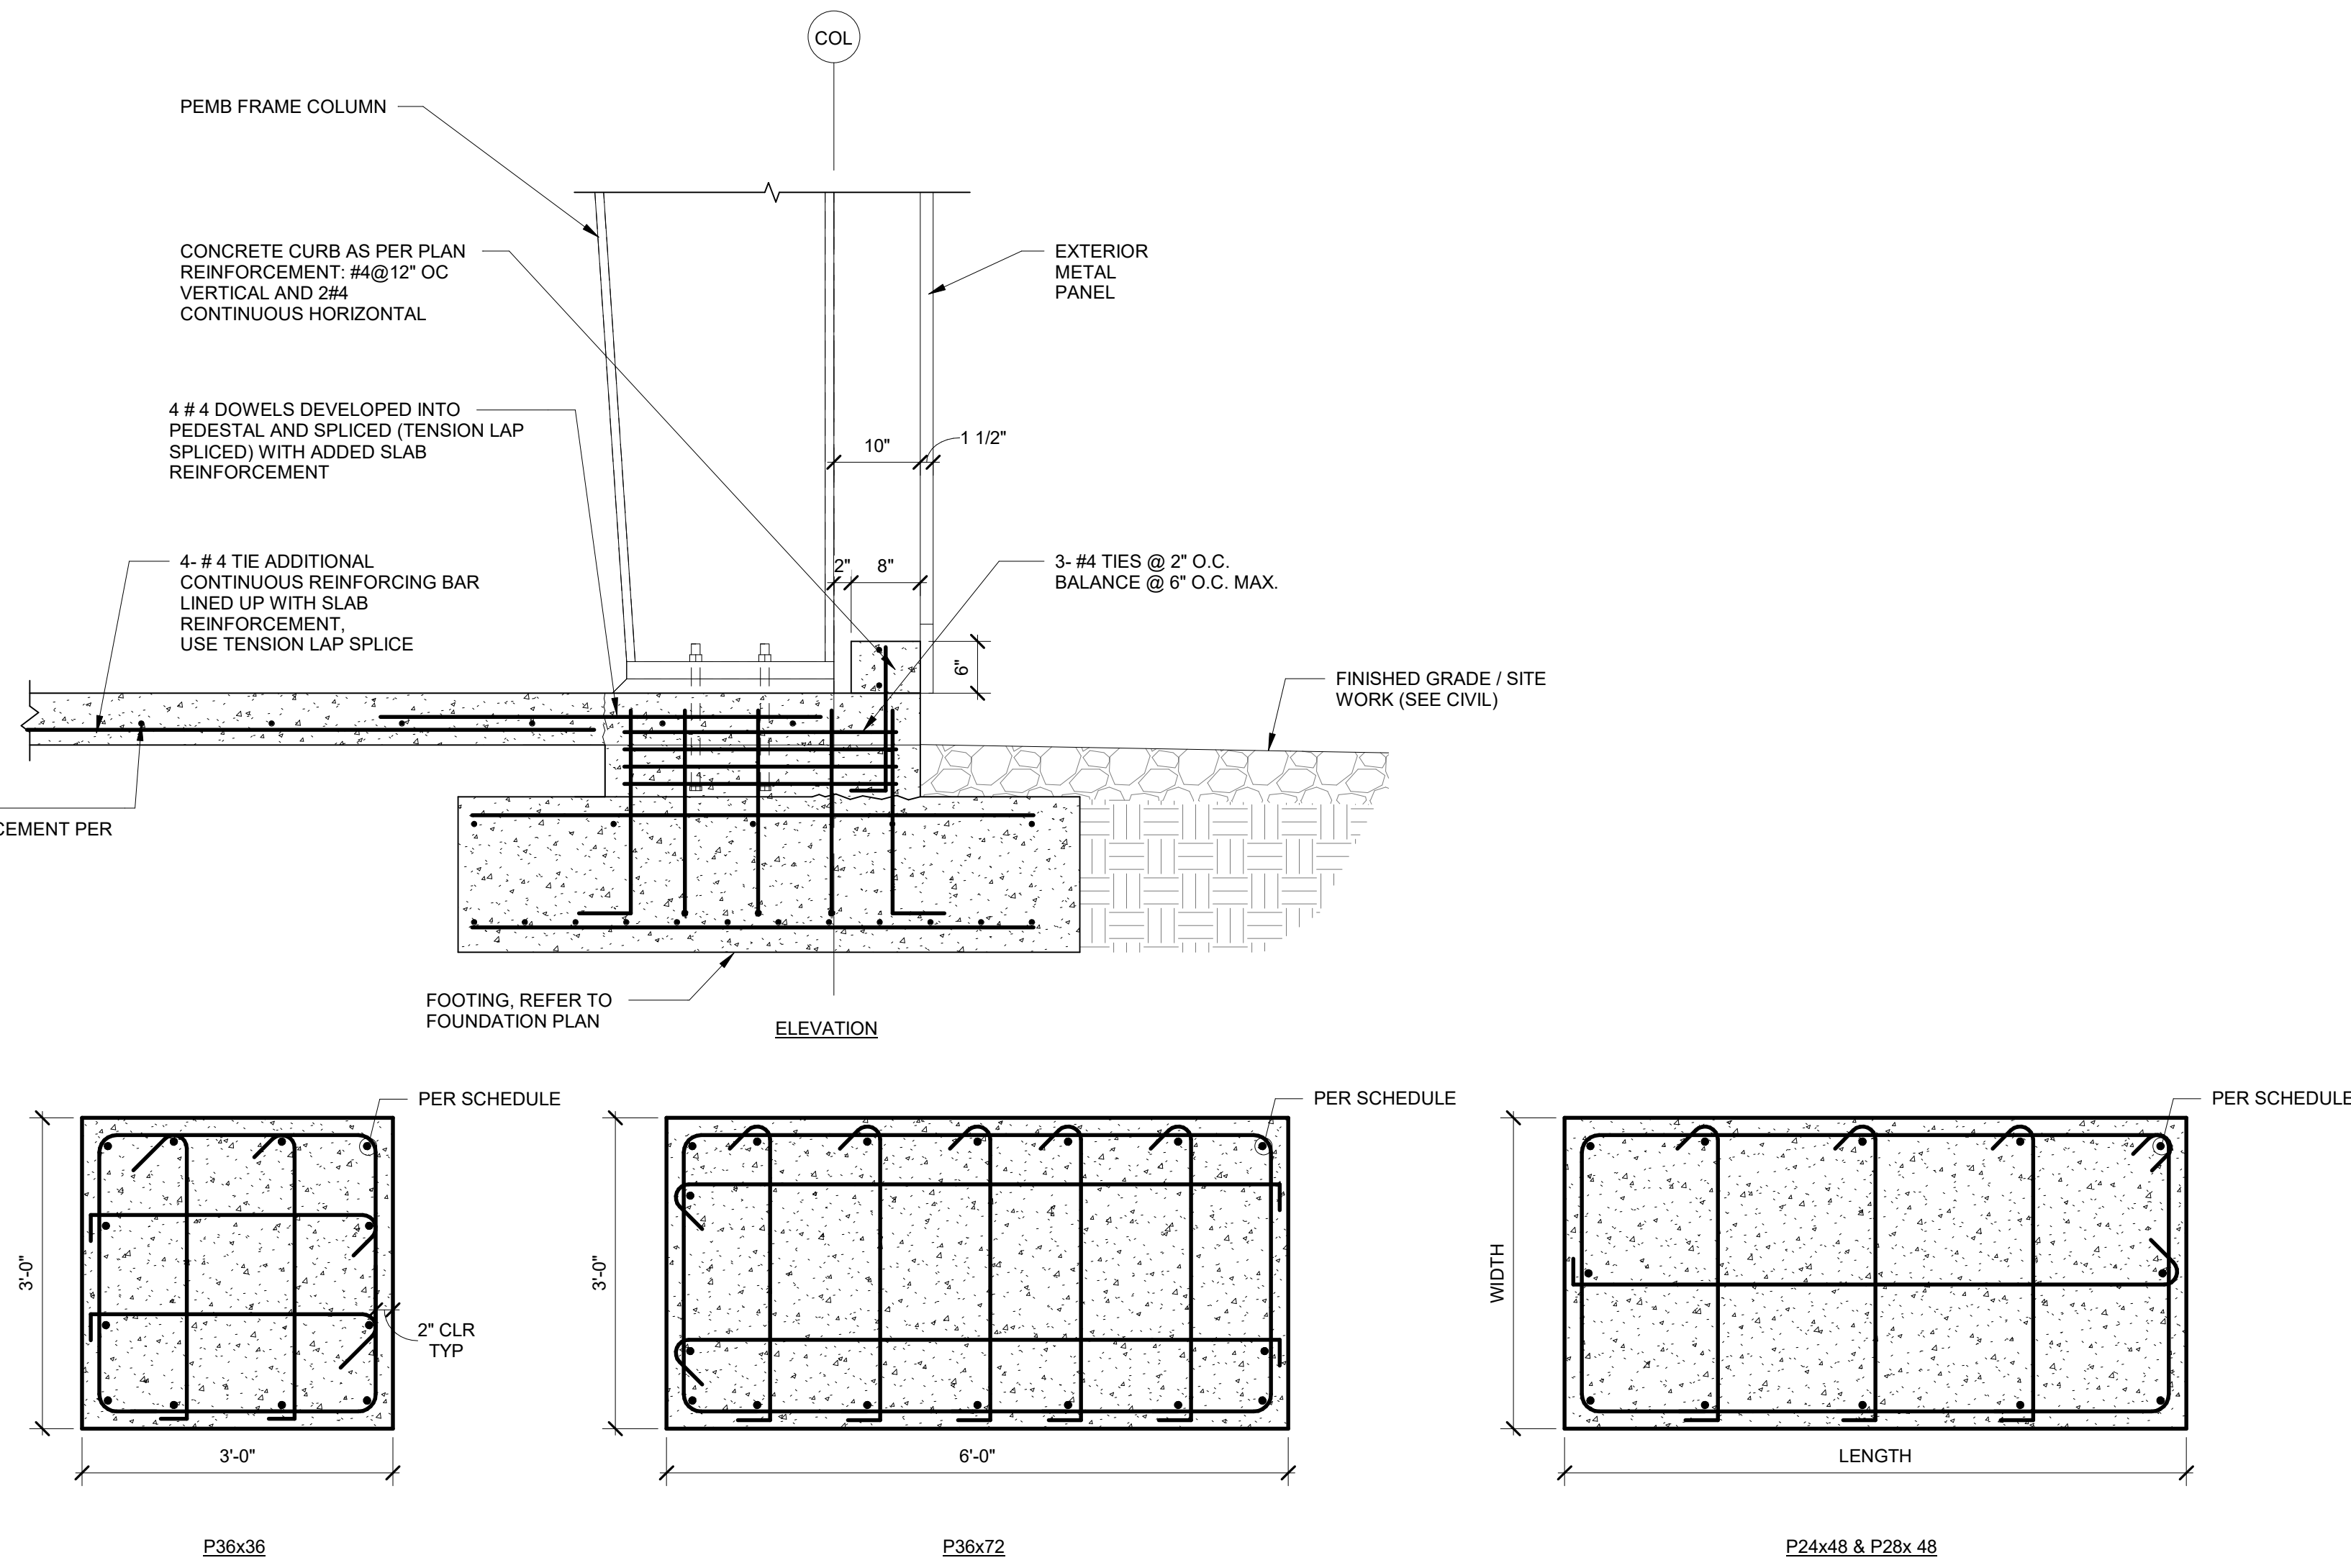

SECTION A-A



Jacobs

1999 Jacobs Group, Inc. 2000
Entry: Jacobs Engineering Group, Inc.
License No. 22954
License Exp. Date: 12/31/2024

NO.	DATE	BY	CHK	DR	DESIGN
0	09/18/2024	KEM	TM	AP/ID	100% ISSUED FOR CONSTRUCTION

GMLRS
Camden OSD
Calhoun County, Arkansas
Aerojet Rocketdyne

STRUCTURAL
FOUNDATION SECTIONS AND
DETAILS

SHEET NO	S-502
SCALE	As indicated
DATE	09/18/2024
PROJ	D3754502
DWG	CHEN-OSD, CHALRS, J-002