





B1 STEP FOOTING SECTION HH
SCALE 1/2" = 1'-0"

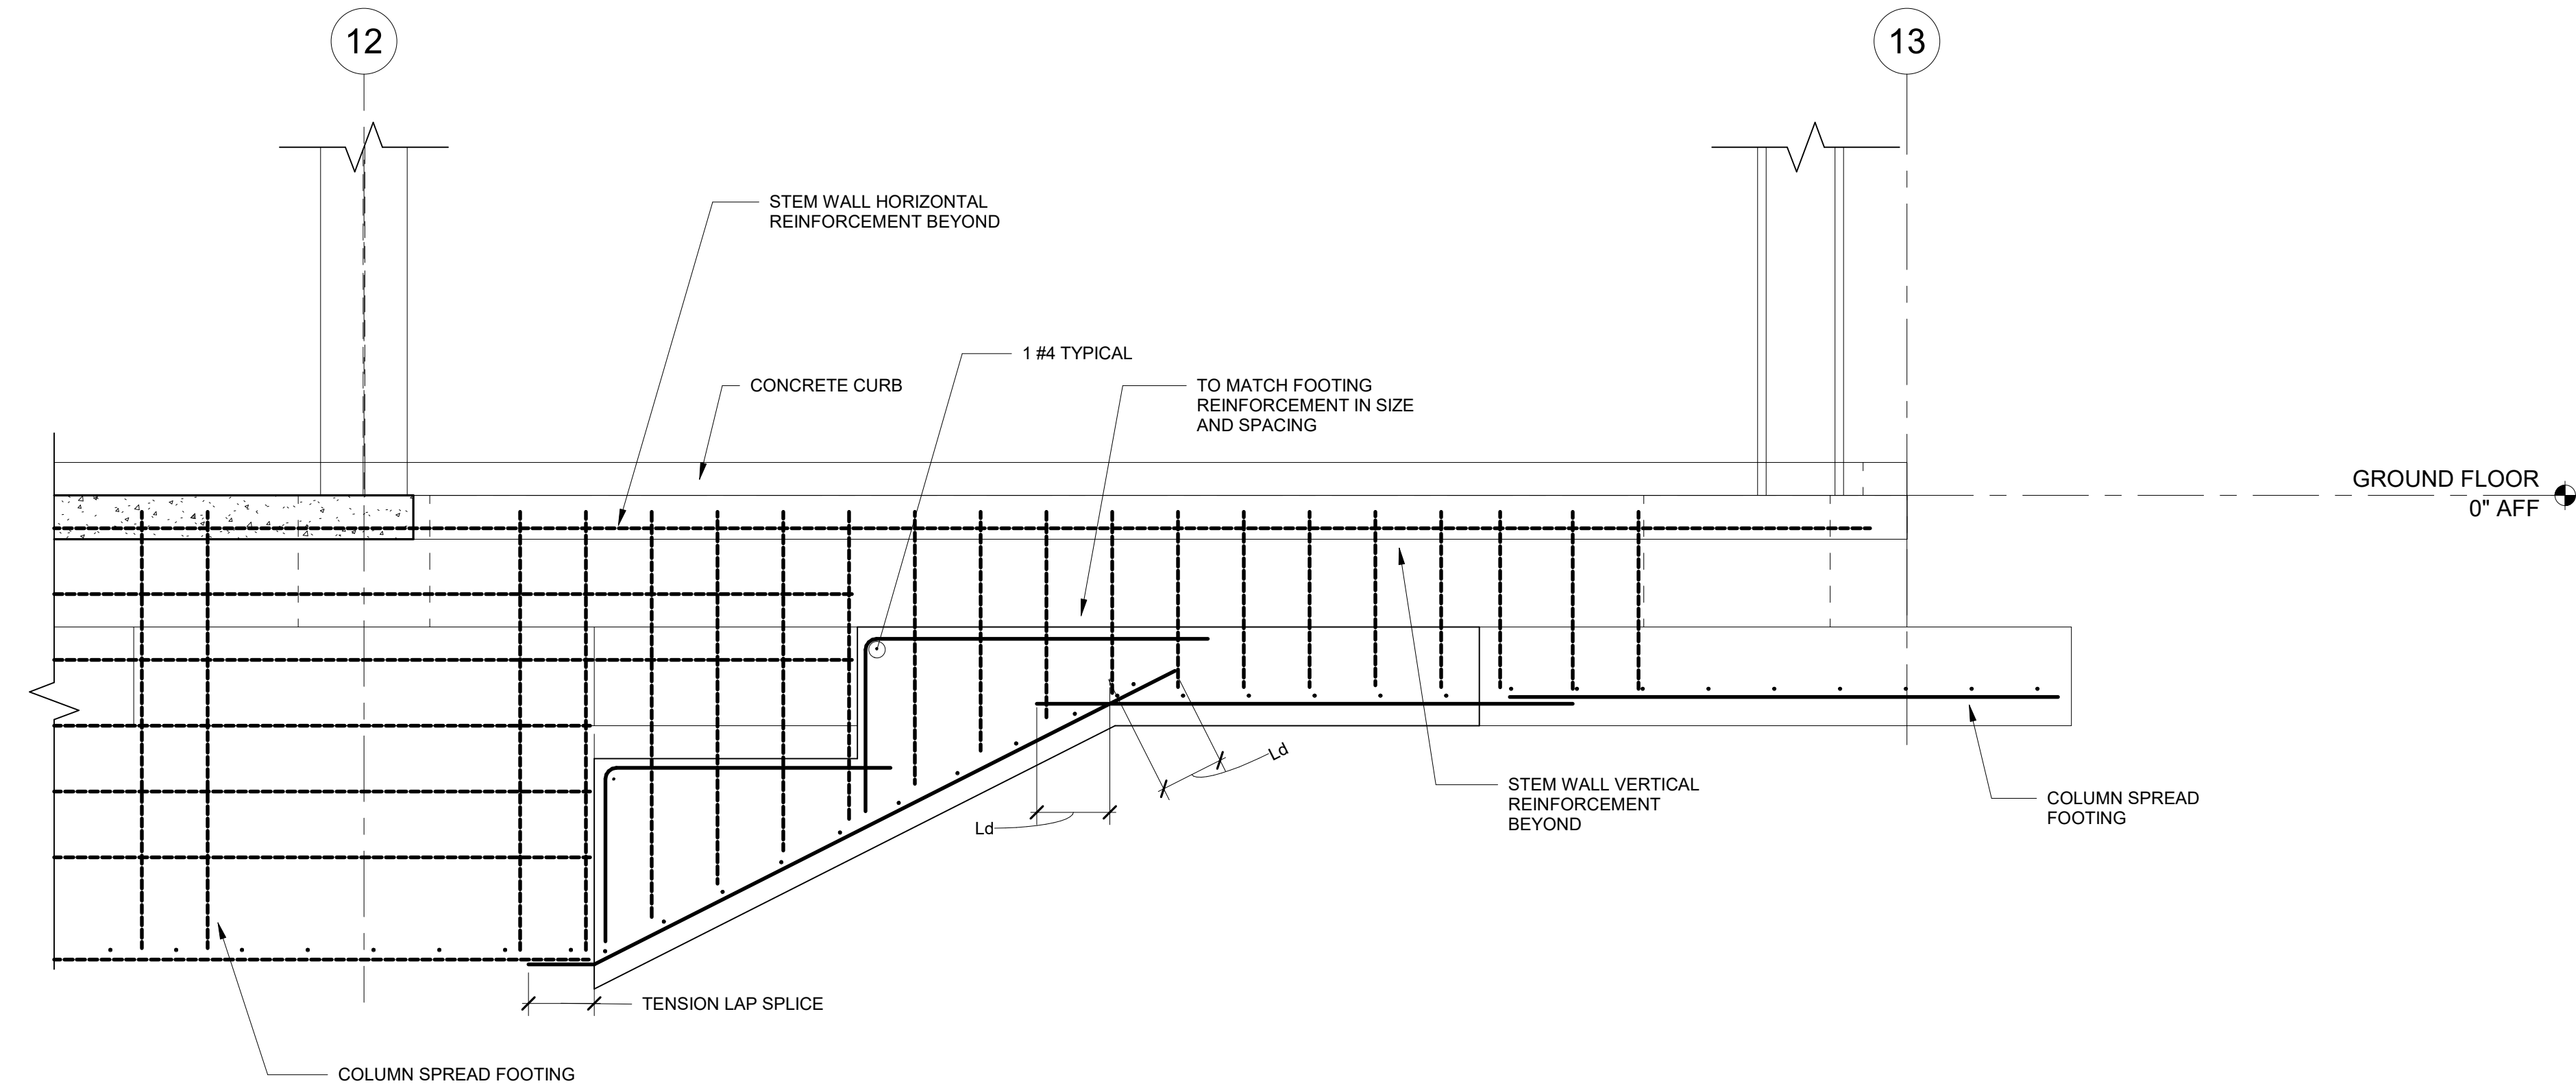

A1 STEP FOOTING SECTION SS
SCALE 1/2" = 1'-0"

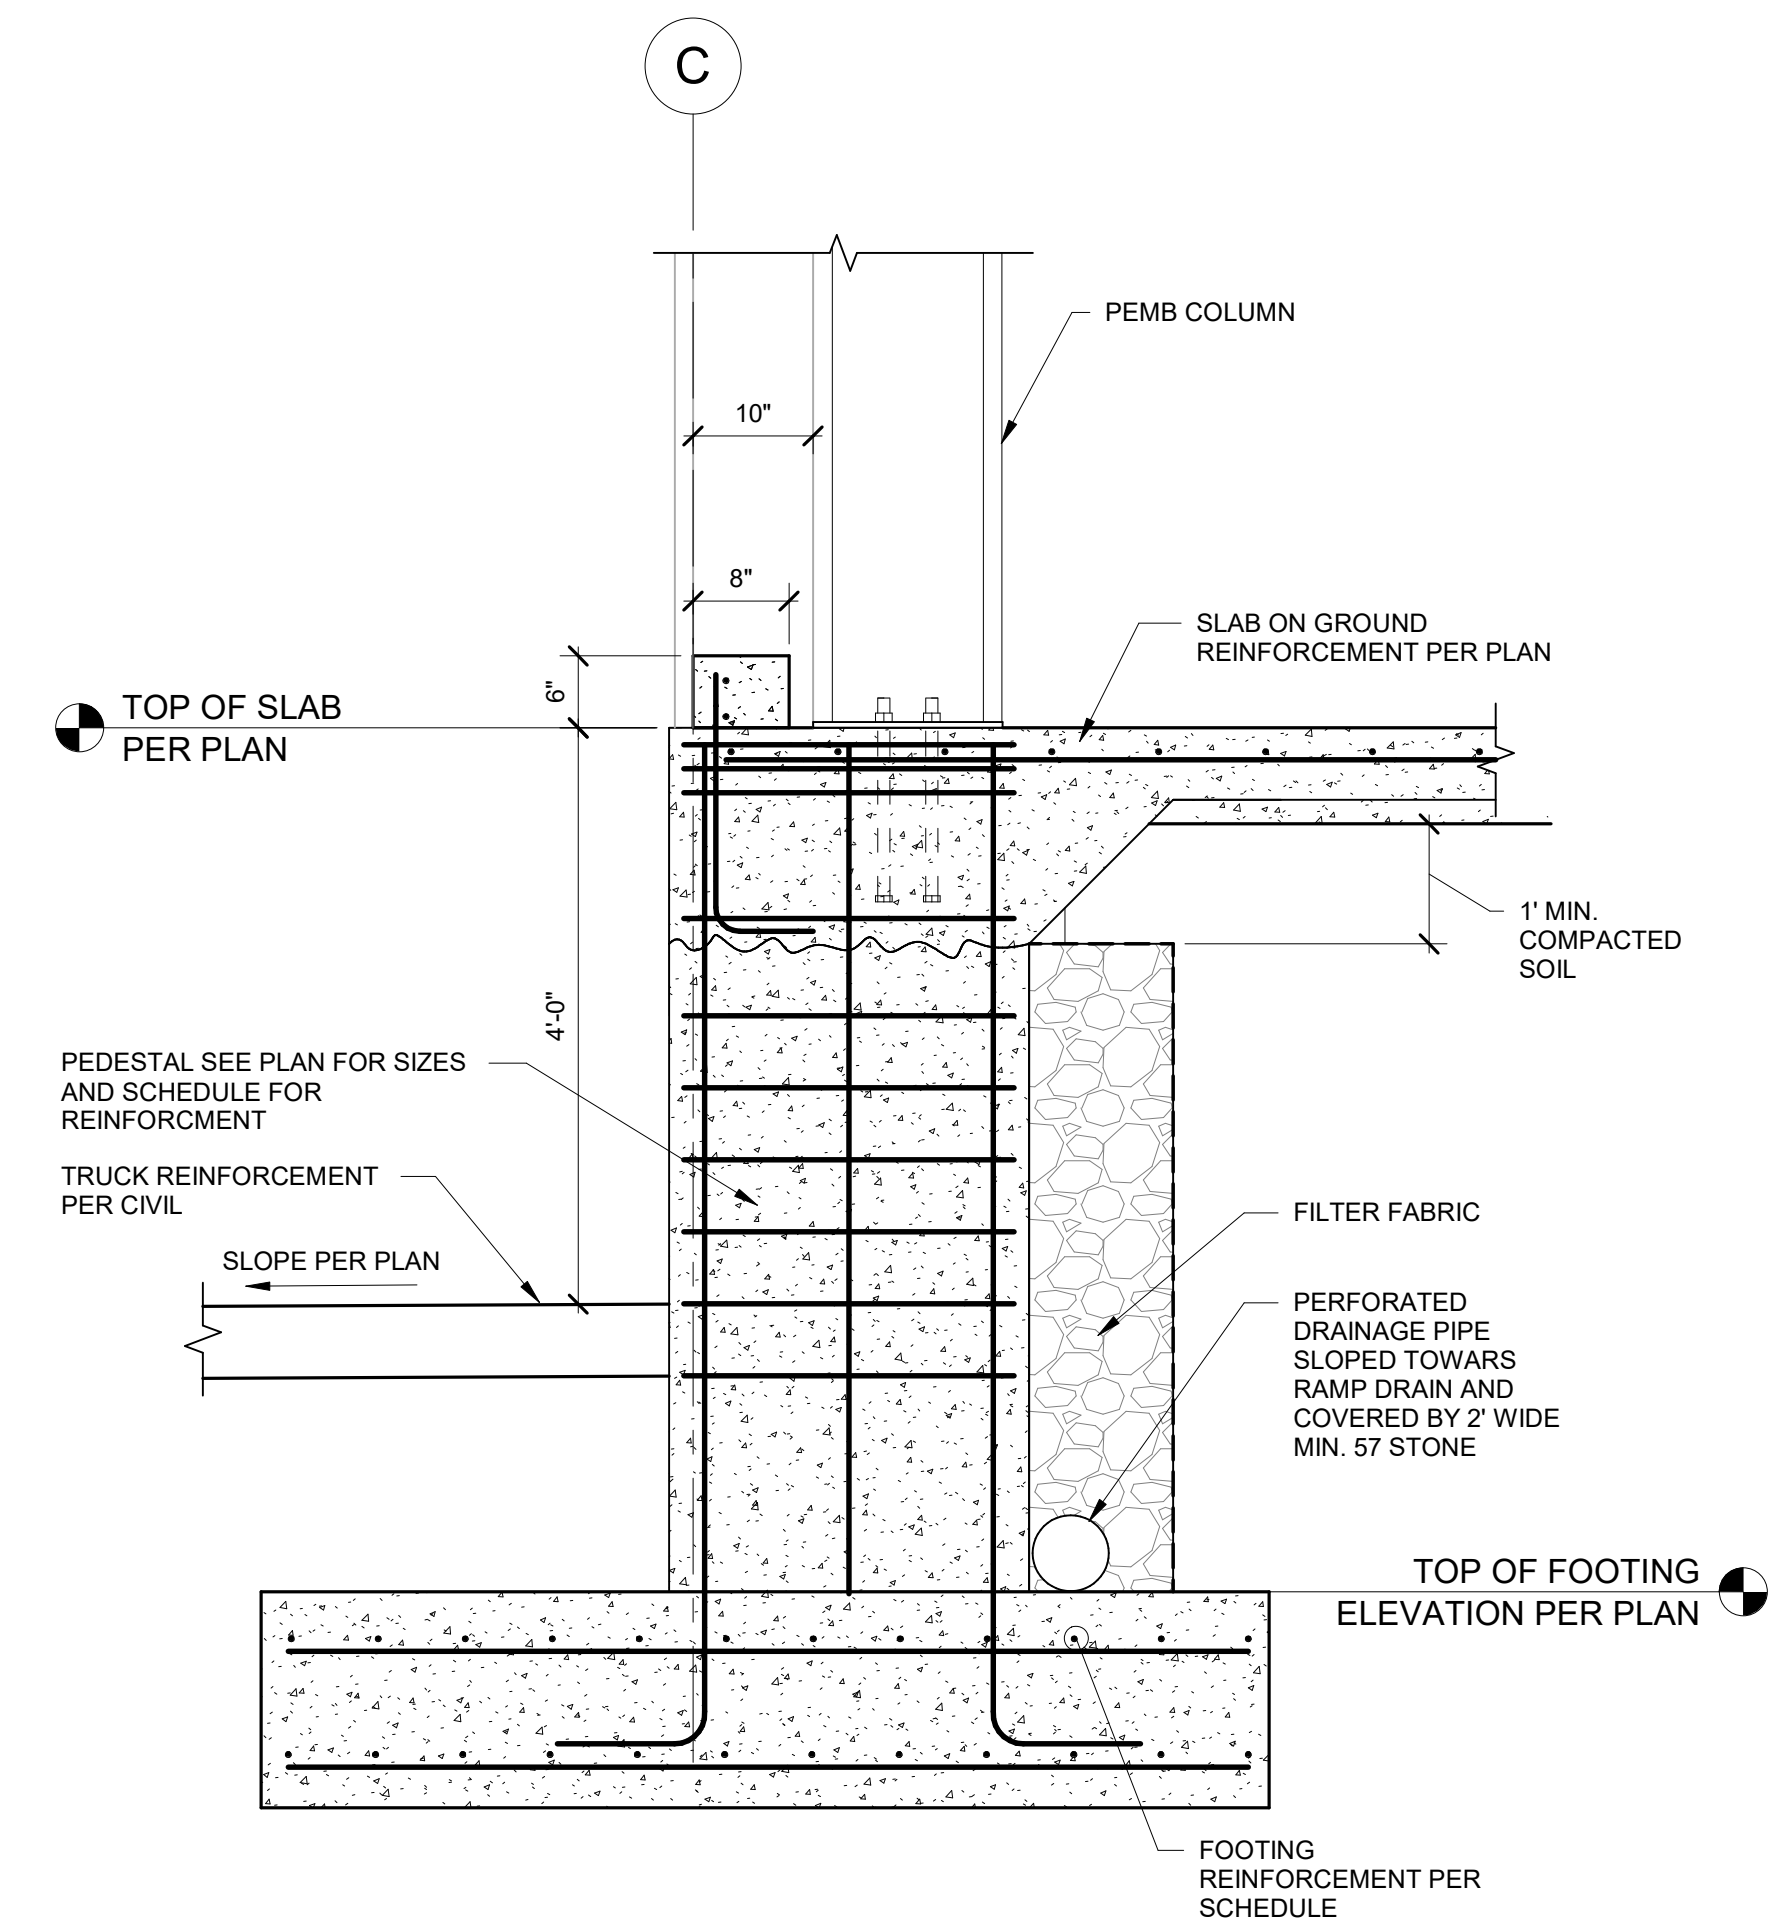

A5 SECTION QQ
SCALE 3/4" = 1'-0"

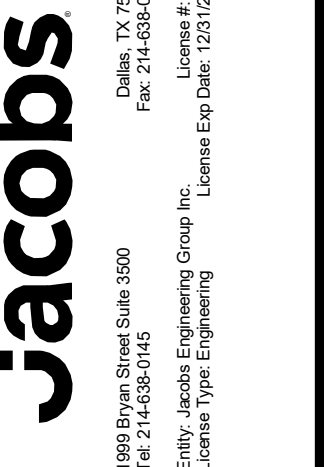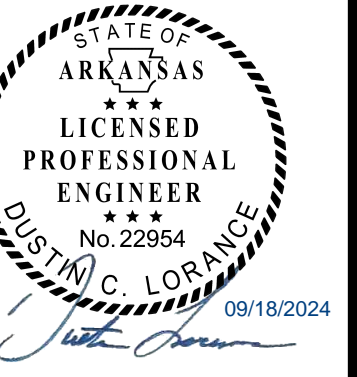

NO.	DATE	REVISION	CHK	BY	APPROVED	TM
1	09/18/2024	100% ISSUED FOR CONSTRUCTION	KEM	BY	APPROVED	TM

GMLRS
Camden OSD
Calhoun County, Arkansas
Aerojet Rocketdyne

STRUCTURAL
FOUNDATION SECTIONS AND
DETAILS

SHEET NO	S-504
SCALE	As indicated
DATE	09/18/2024
PROJ	D3754502
DWG	CHEN-OSD, GMLRS, J. B. B.