



NOTE:
1. ALL CORNER BARS SHALL MATCH SIZE AND SPACING OF HORIZONTAL WALL REINFORCEMENT.


D1 TYPICAL CORNER BAR PLACEMENT DETAIL
SCALE 3/4" = 1'-0"

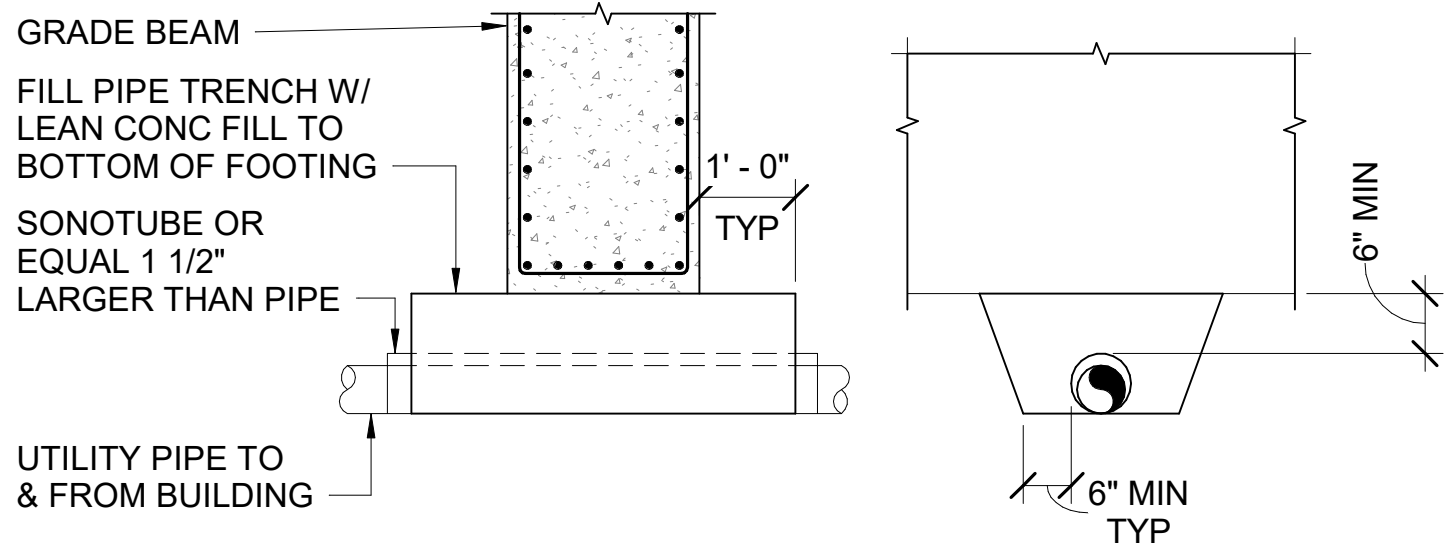


D2 TYPICAL UTILITY PIPES UNDER GRADE BEAM/FOOTING
SCALE 1/2" = 1'-0"

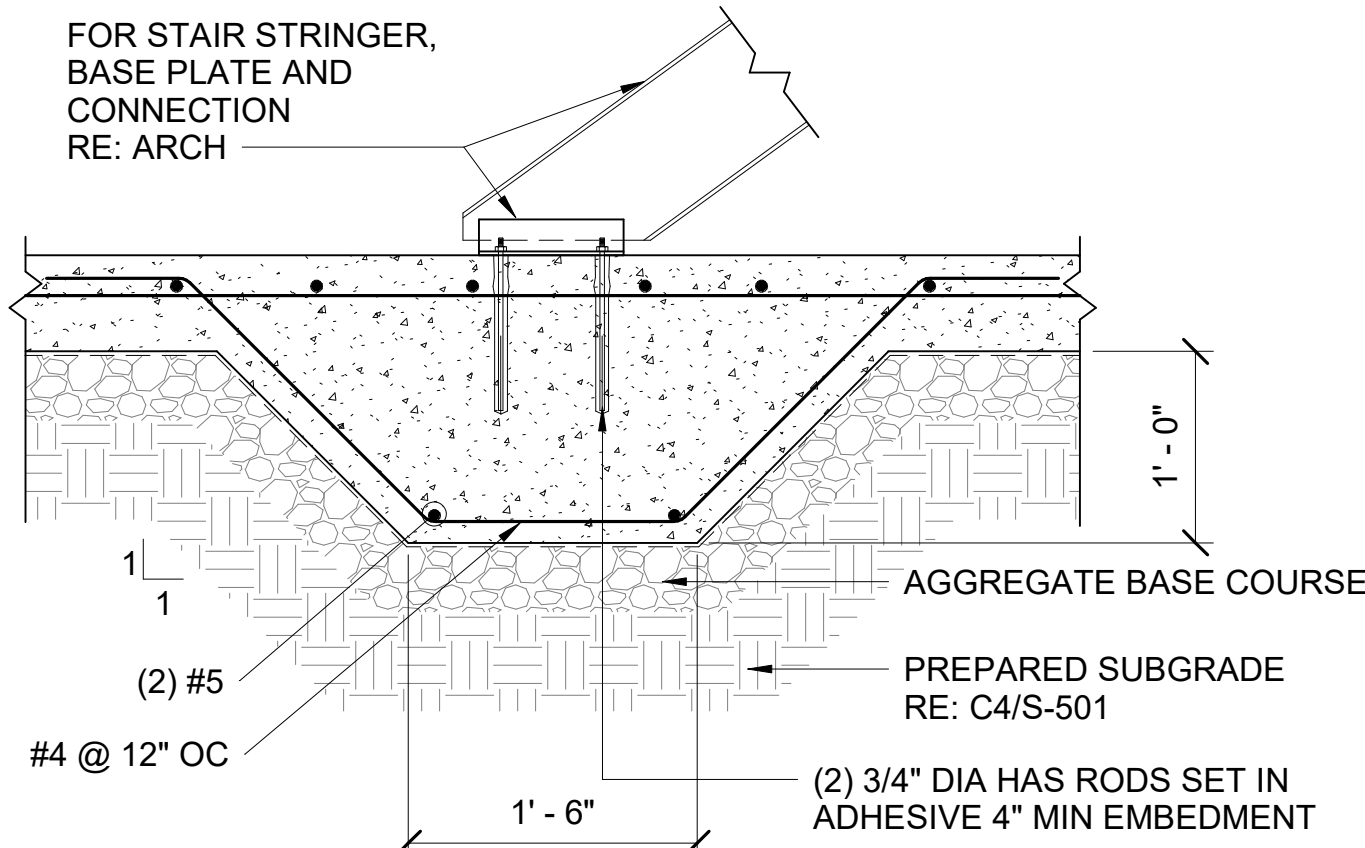

C1 TYPICAL STAIR STRINGER FOOTING SECTION AT SLAB-ON-GRADE
SCALE 1" = 1'-0"

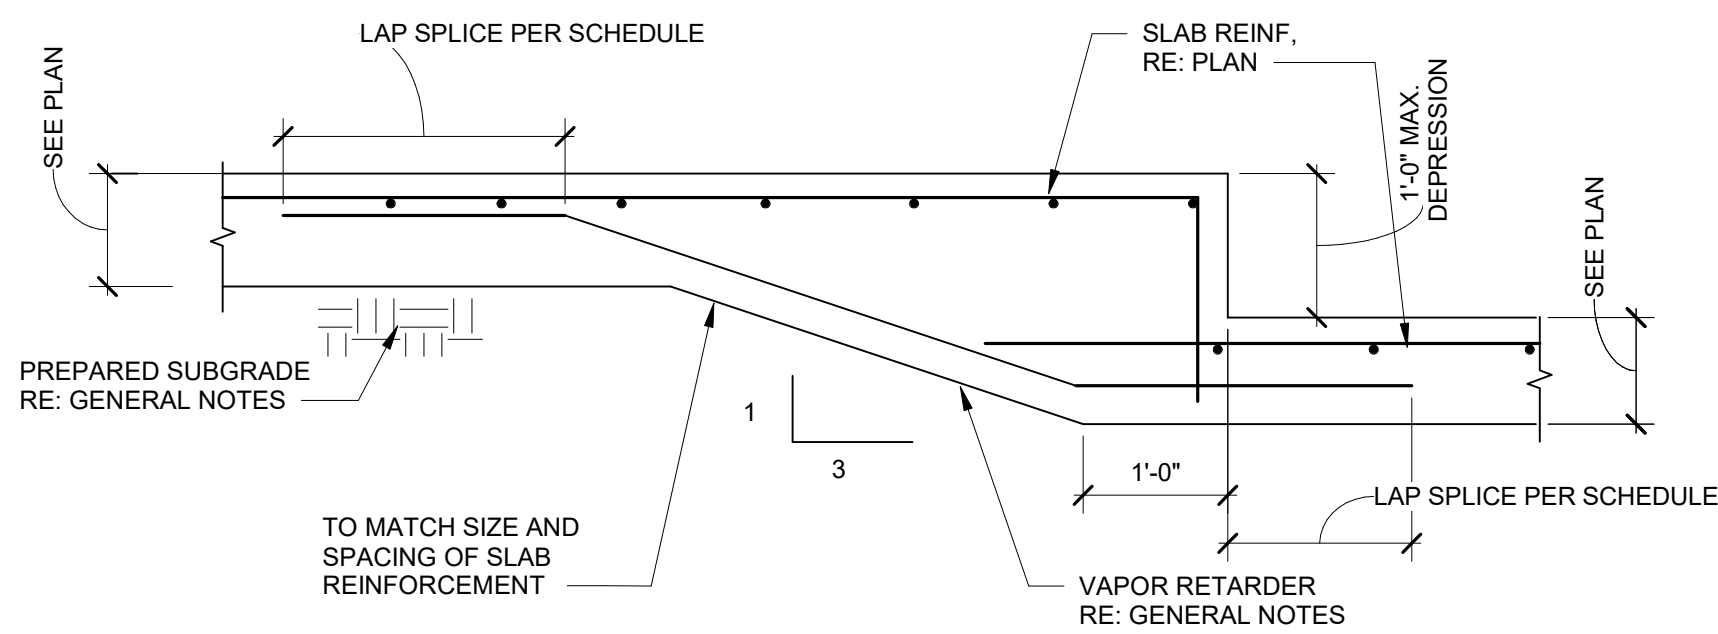


C2 TYPICAL SLAB AT DEPRESSION
SCALE 3/4" = 1'-0"

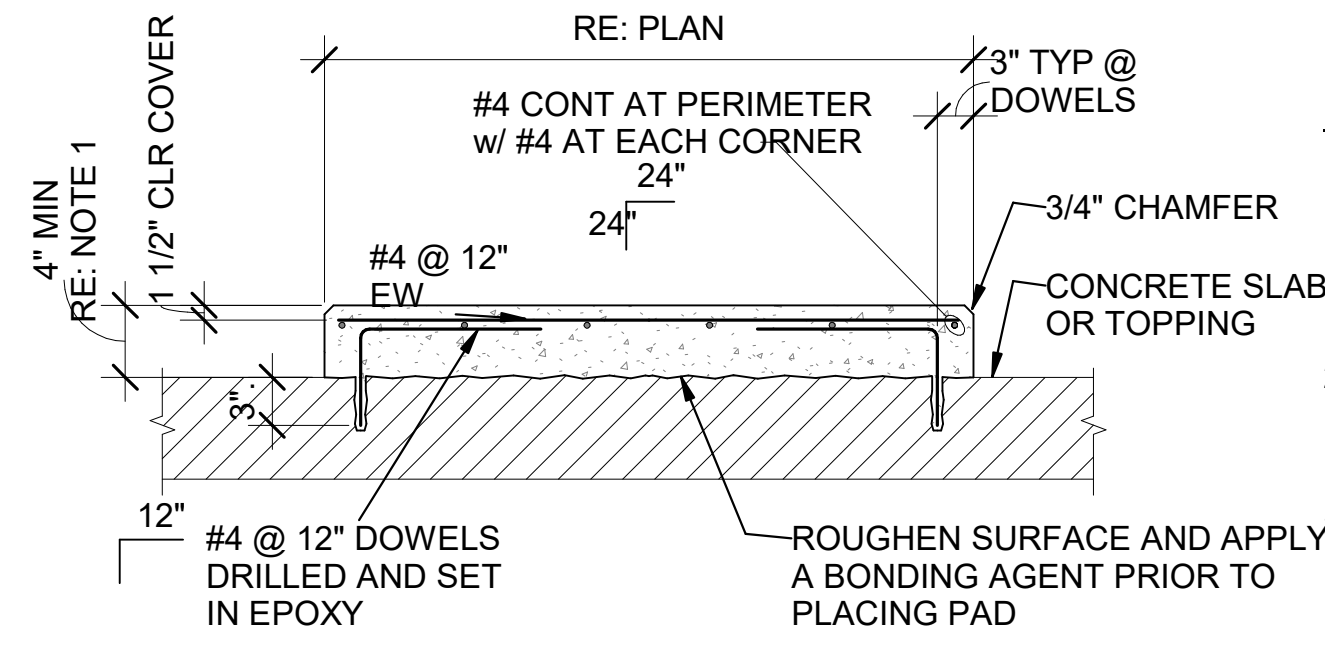


- NOTES:
1. CONFIRM REQUIRED SIZE AND LOCATION OF HOUSEKEEPING PADS WITH EQUIPMENT MANUFACTURER'S PRIOR TO PLACEMENT OF CONCRETE. PROVIDE PADS, WHETHER SHOWN ON STRUCTURAL DRAWINGS OR NOT.
 2. WHERE REQUIRED, COORDINATE HOUSEKEEPING PAD WITH ARCH AND MECHANICAL SO PENETRATIONS ARE PLACED BEFORE CONCRETE IS POURED.
 3. LOCATE EXISTING SLAB REINFORCEMENT/TENDONS PRIOR TO DRILLING SO ANY CONFLICT CAN BE AVOIDED.
 4. SLAB JOINTS SHALL BE CONTINUOUS BELOW HOUSEKEEPING PADS.

D4 TYPICAL SECTION AT MECHANICAL EQUIPMENT HOUSEKEEPING PAD
SCALE 3/4" = 1'-0"

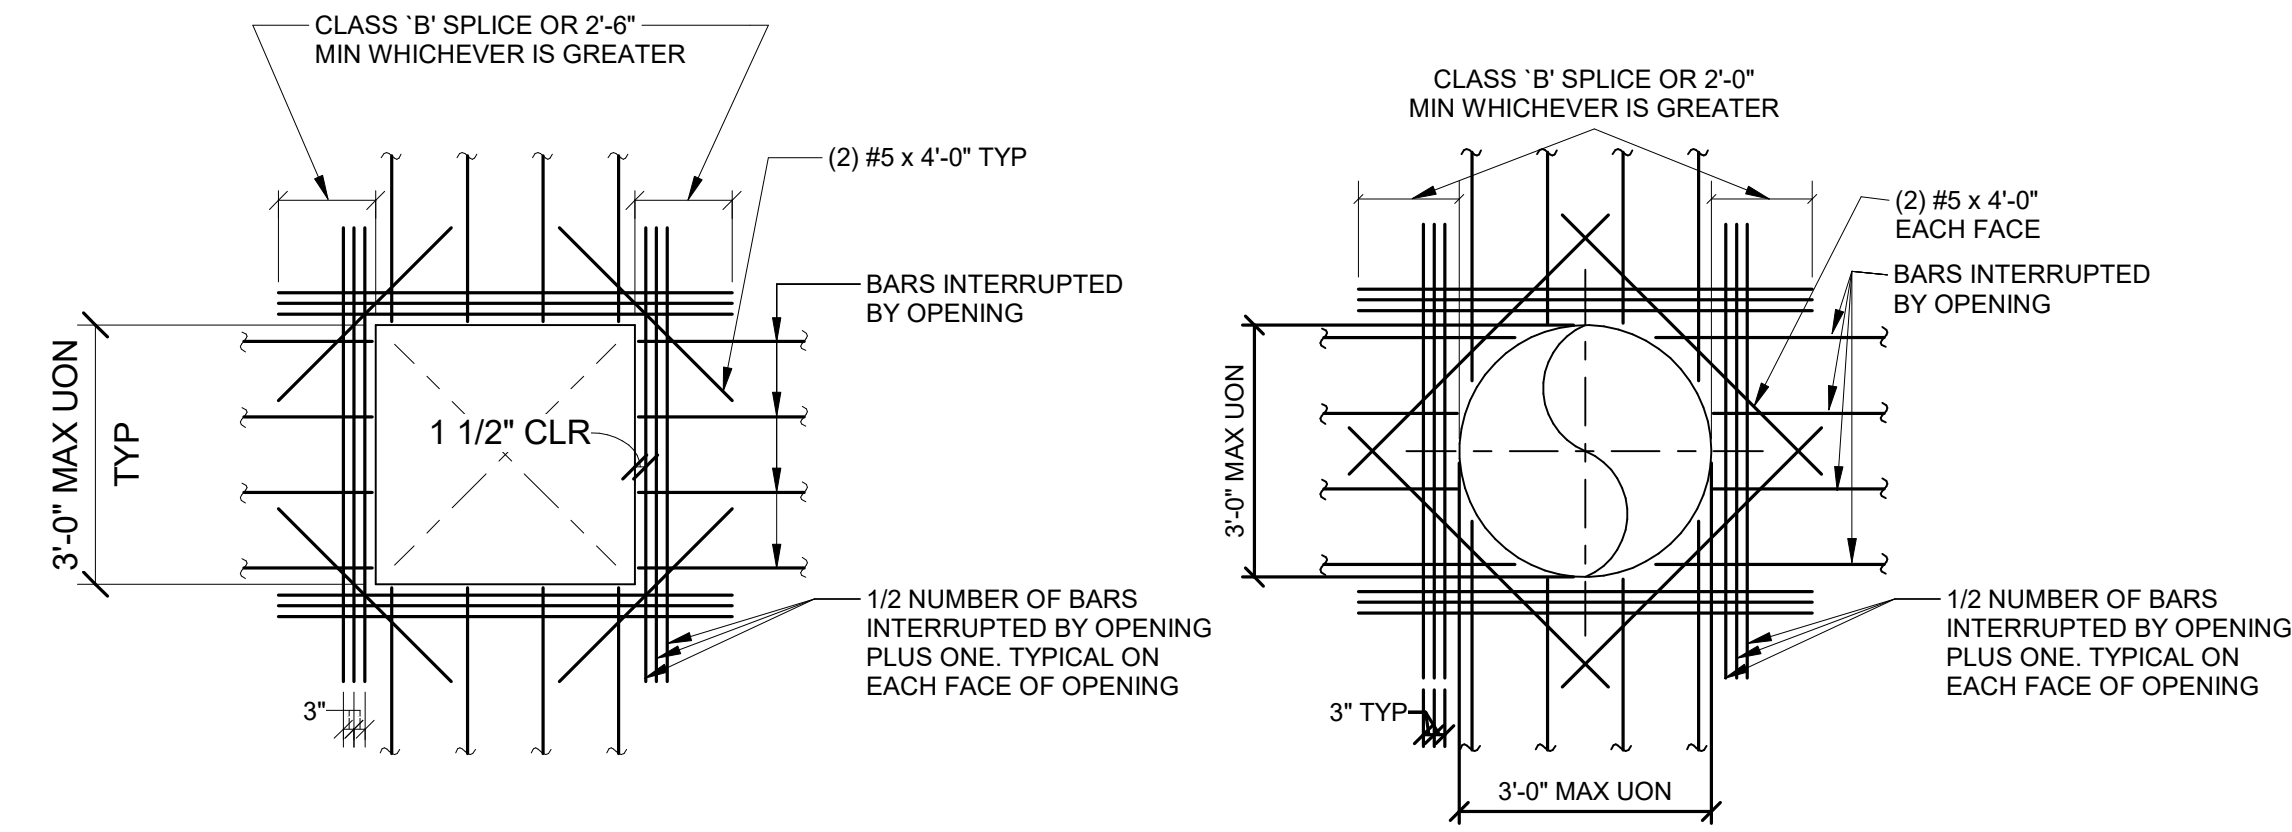


C4 TYPICAL ADDITIONAL BAR PLACING DETAIL FOR WALL OR SLAB OPENINGS
SCALE 3/4" = 1'-0"

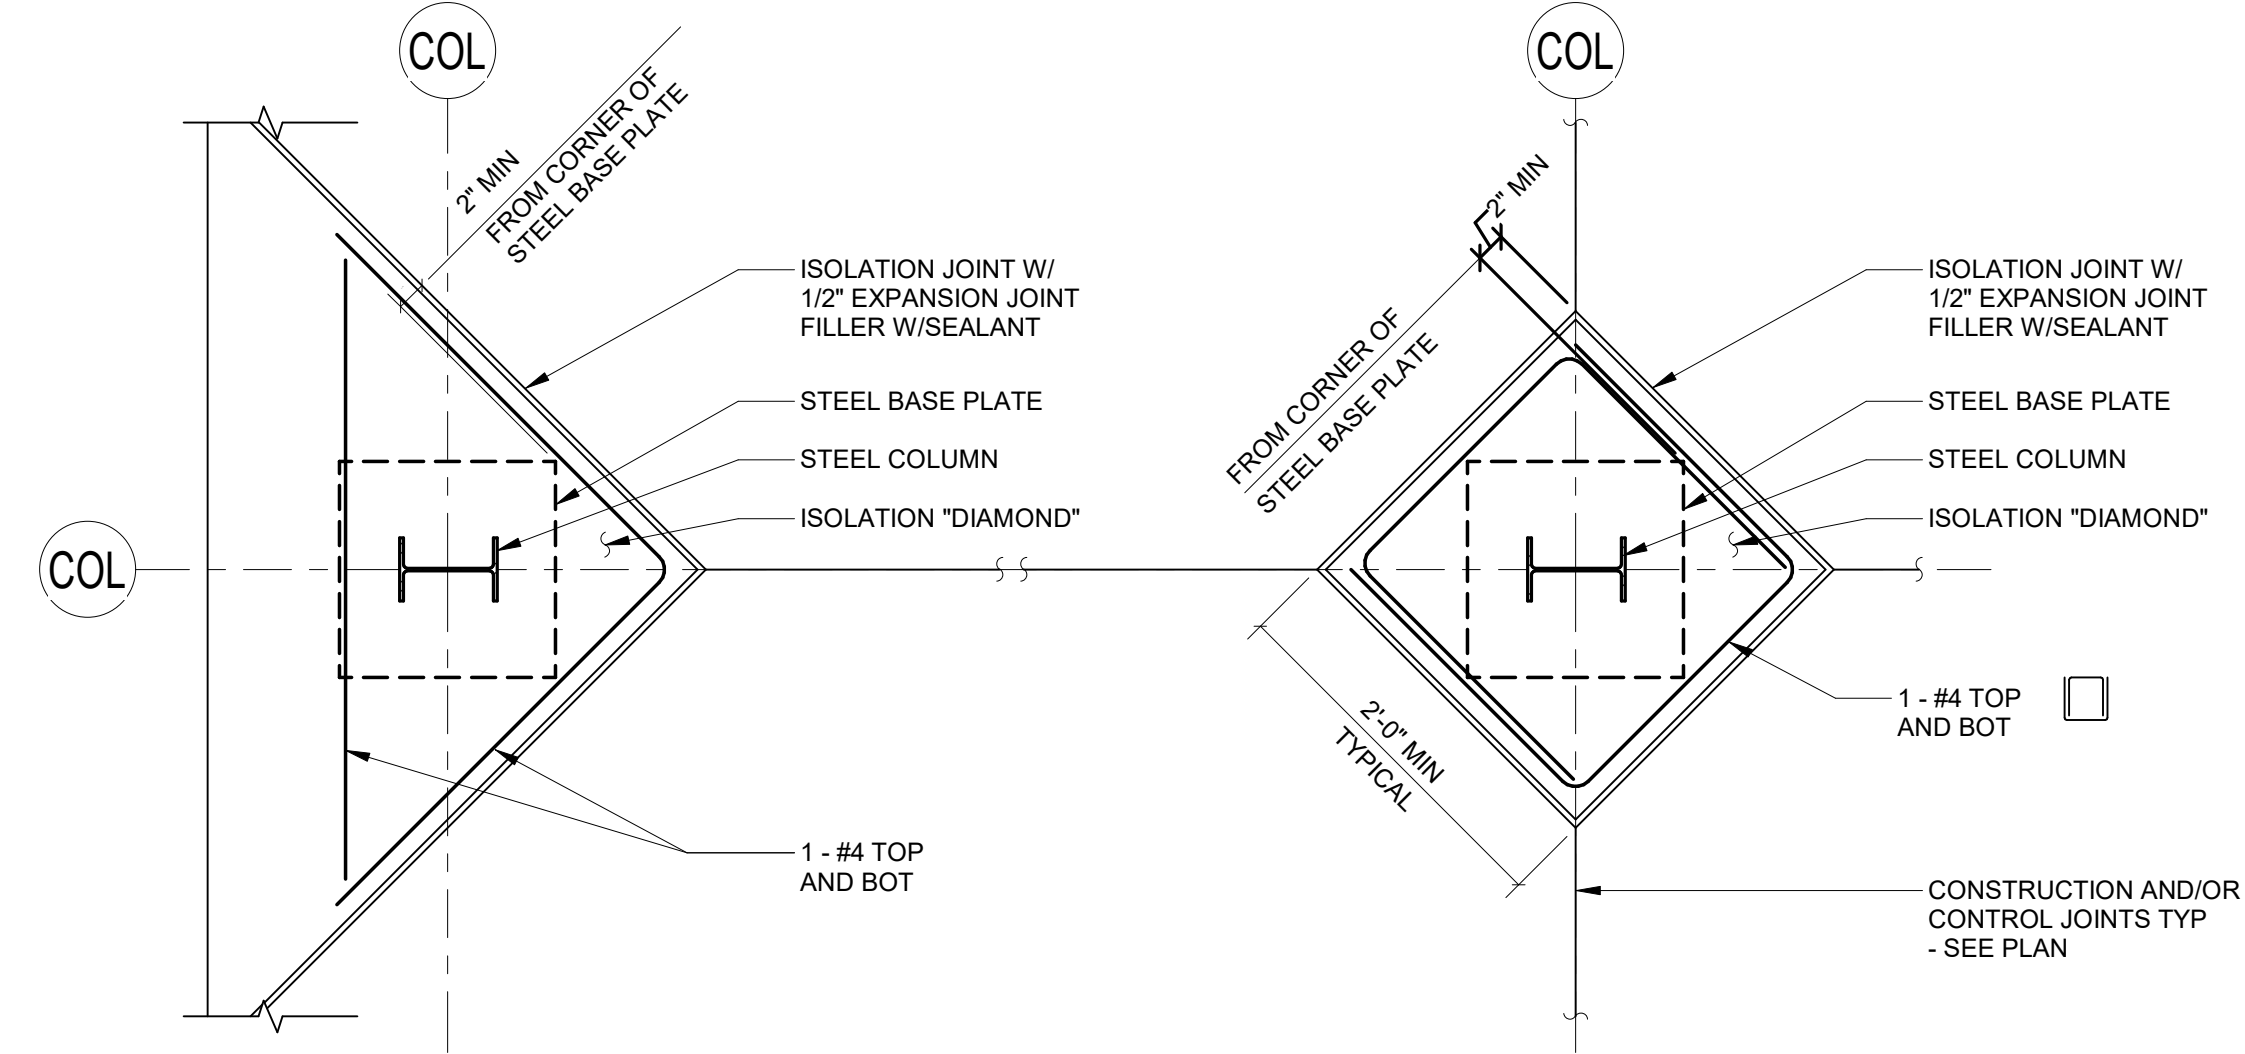

- NOTES:
1. PROTECT ISOLATION "DIAMOND" AREA FROM WATER INTRUSION AFTER PLACEMENT OF SLABS AND PRIOR TO PLACEMENT OF "DIAMOND". PLACE "DIAMOND" NO MORE THAN TWO WEEKS AFTER PLACEMENT OF SLABS.
 2. CIRCULAR BLOCKOUT MAY BE USED AT CONTRACTOR'S OPTION IN LIEU OF DIAMOND BLOCKOUT.

B1 TYPICAL SLAB-ON-GRADE AT EXTERIOR/INTERIOR COLUMN
SCALE 3/4" = 1'-0"

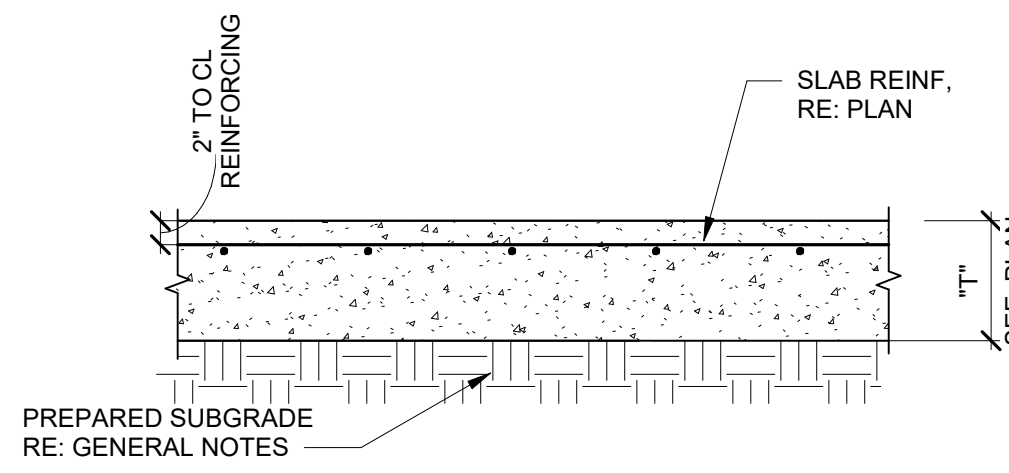

B3 TYPICAL SLAB-ON-GRADE DETAIL
SCALE 3/4" = 1'-0"



Jacobs

1800 Bayview Drive, Suite 3000
Ft. Worth, TX 76104
Phone: 817.224.2000
Fax: 817.224.2001
Email: Jacobs Engineering Group Inc.
License # 178
License Exp. Date: 12/31/2024

NO.	DATE	REVISION	BY	CHK	APVD	FL	TM
0	09/18/2024	100% ISSUED FOR CONSTRUCTION	KEM	TM	APVD		
DESIGN				DR			
				GL			

GMLRS
Camden OSD
Calhoun County, Arkansas
Aerojet Rocketdyne

STRUCTURAL
TYPICAL DETAILS

SHEET NO
S-802

SCALE As indicated
DATE 09/03/2024
PROJ D3754502
DWG