




C1 TYPICAL STAIR HANDRAIL EXTENSION DETAILS
SCALE 3/4" = 1'-0"

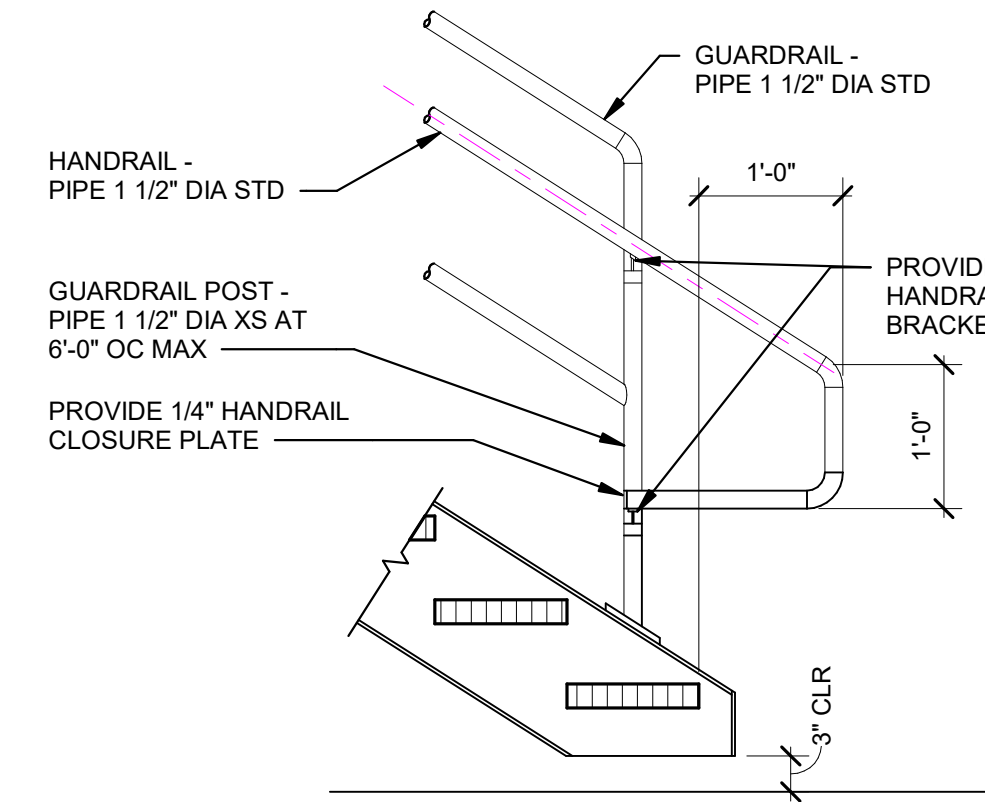


C3 STEEL STAIR FRAMING
SCALE 1" = 1'-0"

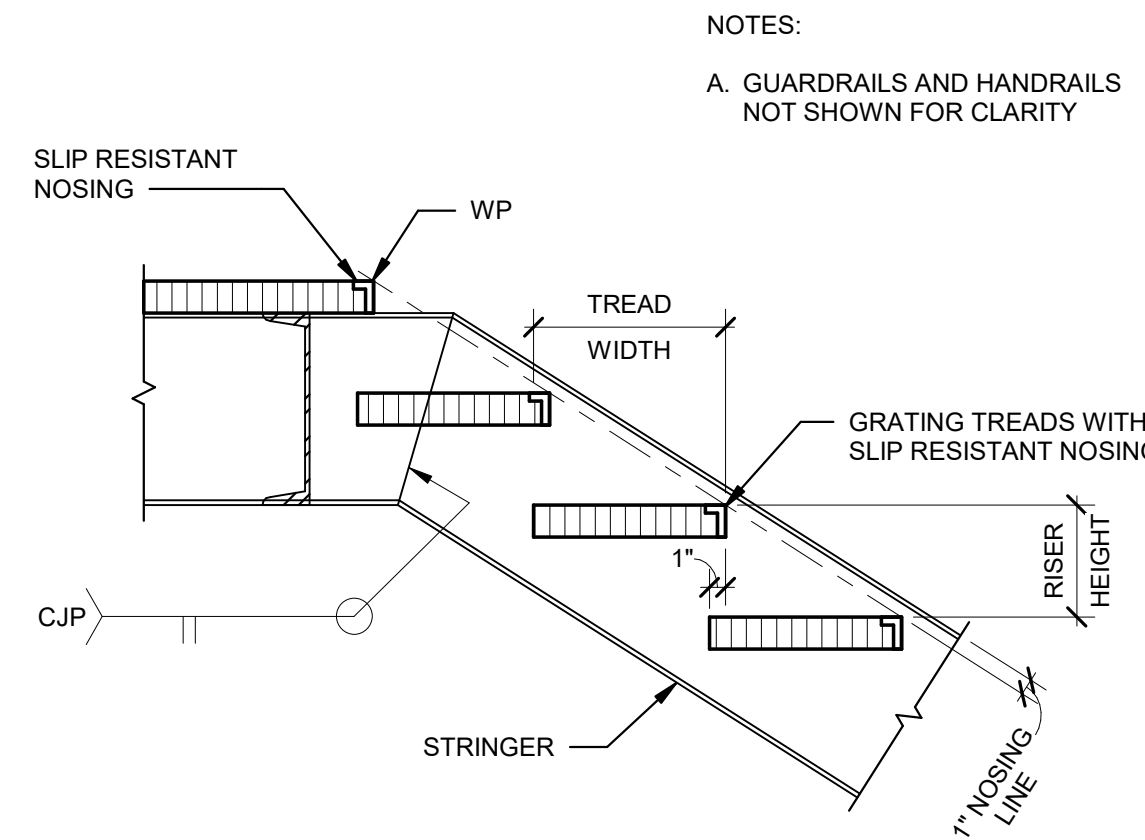


C5 STAIR ATTACHMENT AT FOUNDATION
SCALE 1" = 1'-0"

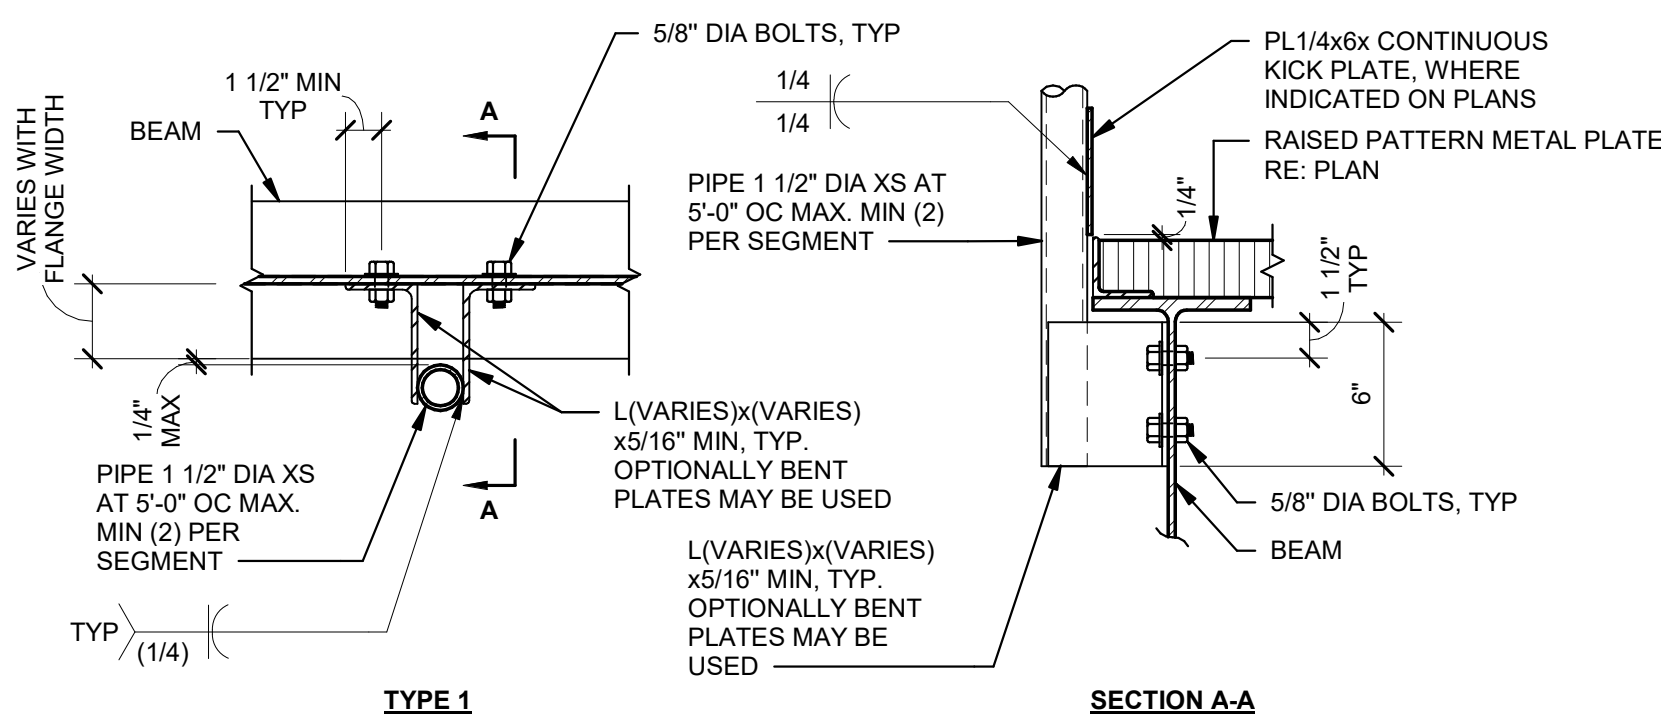


B1 RAILING TO BEAM CONNX DETAIL
SCALE 1 1/2" = 1'-0"

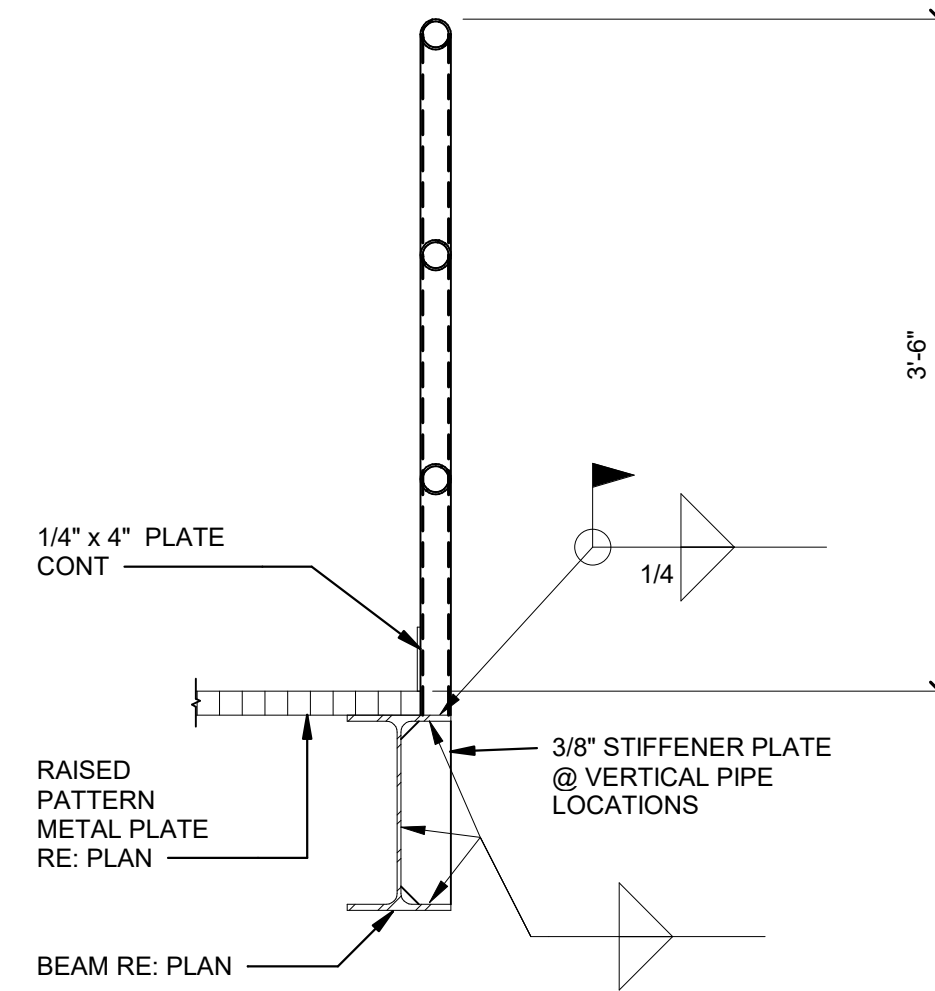

B3 SECTION AT GUARDRAIL
SCALE 1" = 1'-0"

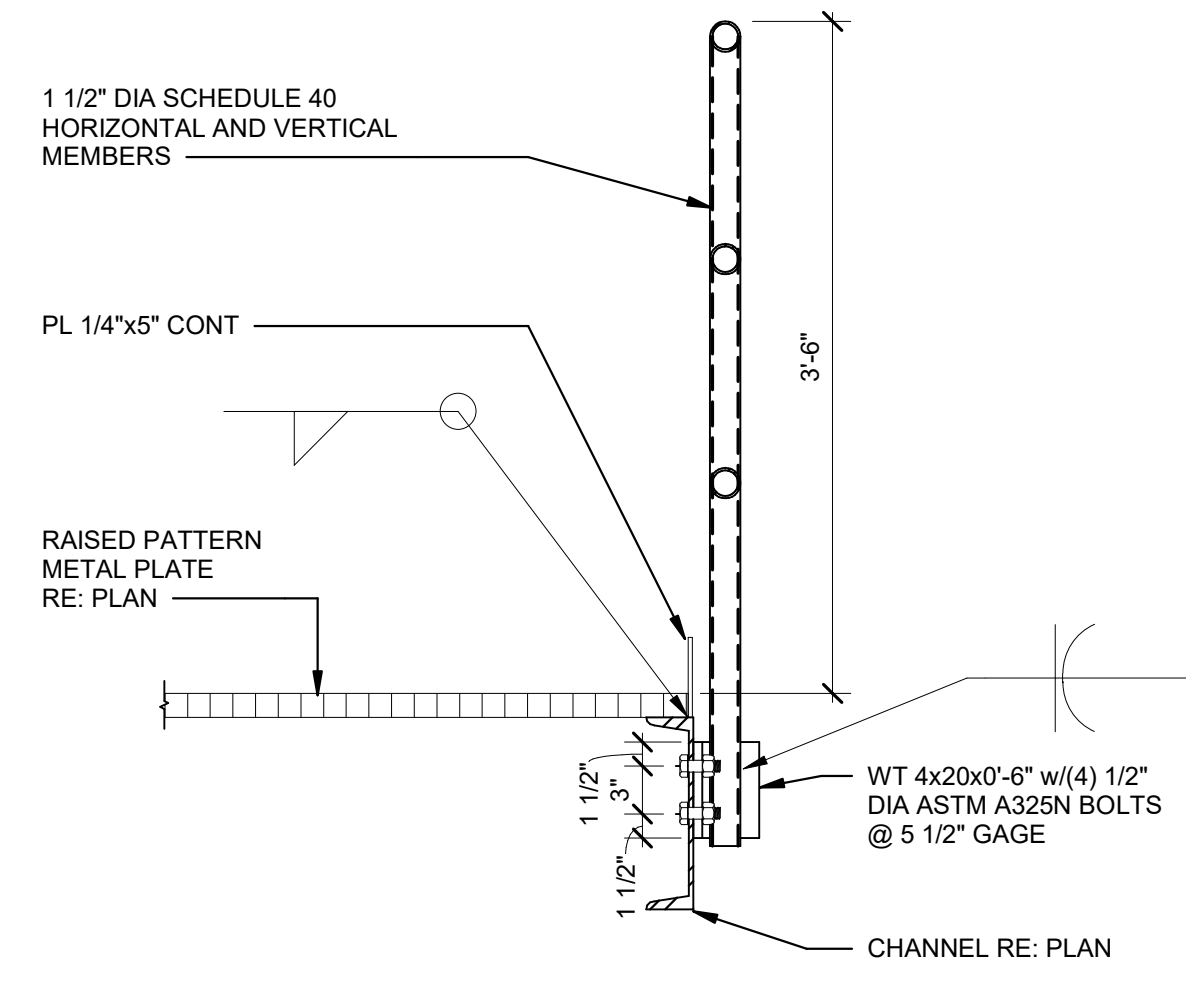

B4 SECTION AT GUARDRAIL
SCALE 1" = 1'-0"

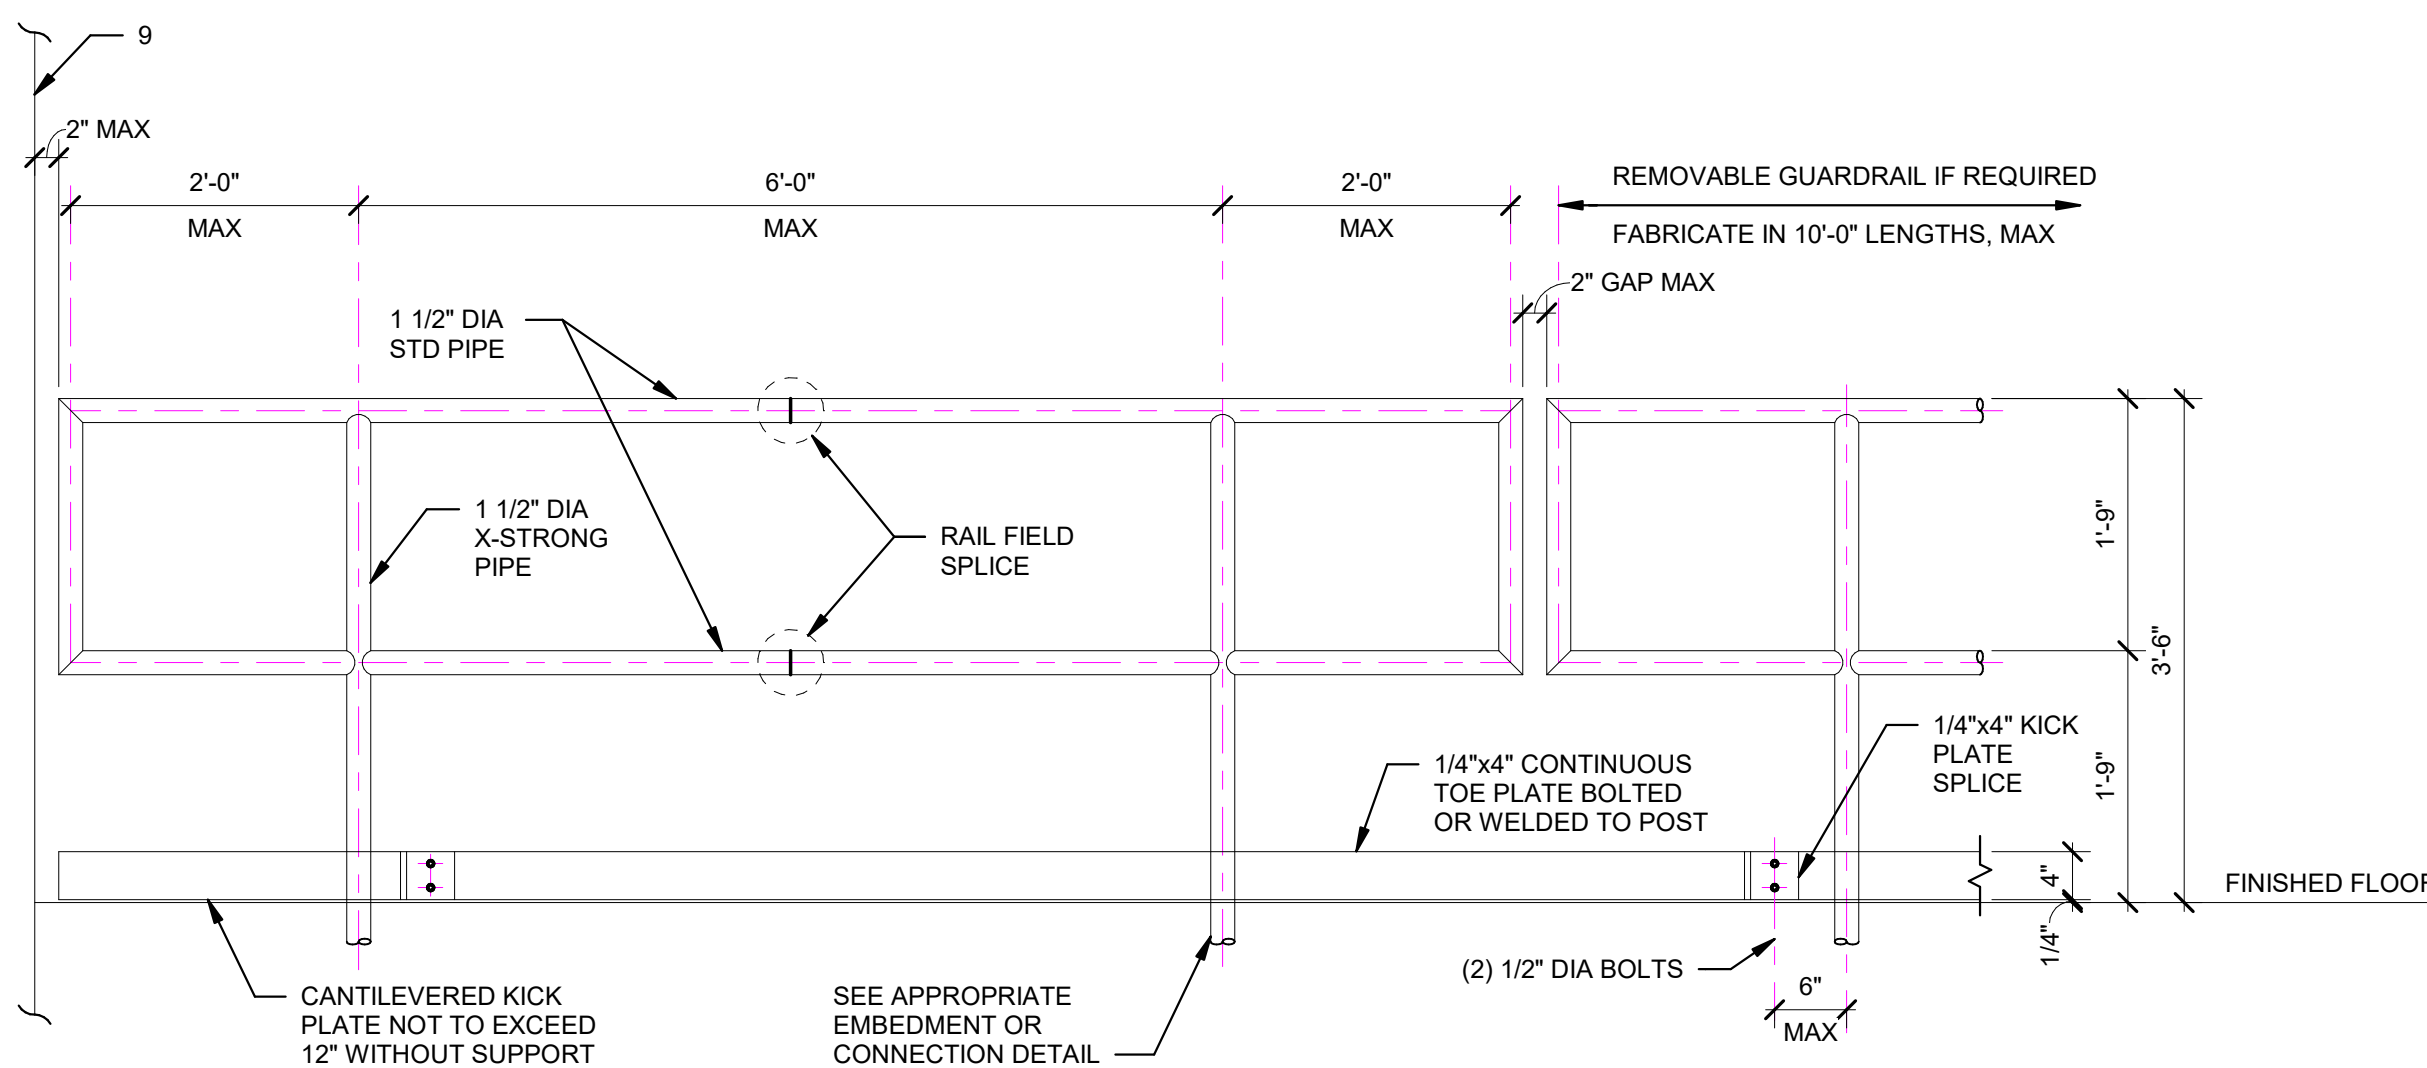

A1 GUARDRAIL FRAMING
SCALE 3/4" = 1'-0"