



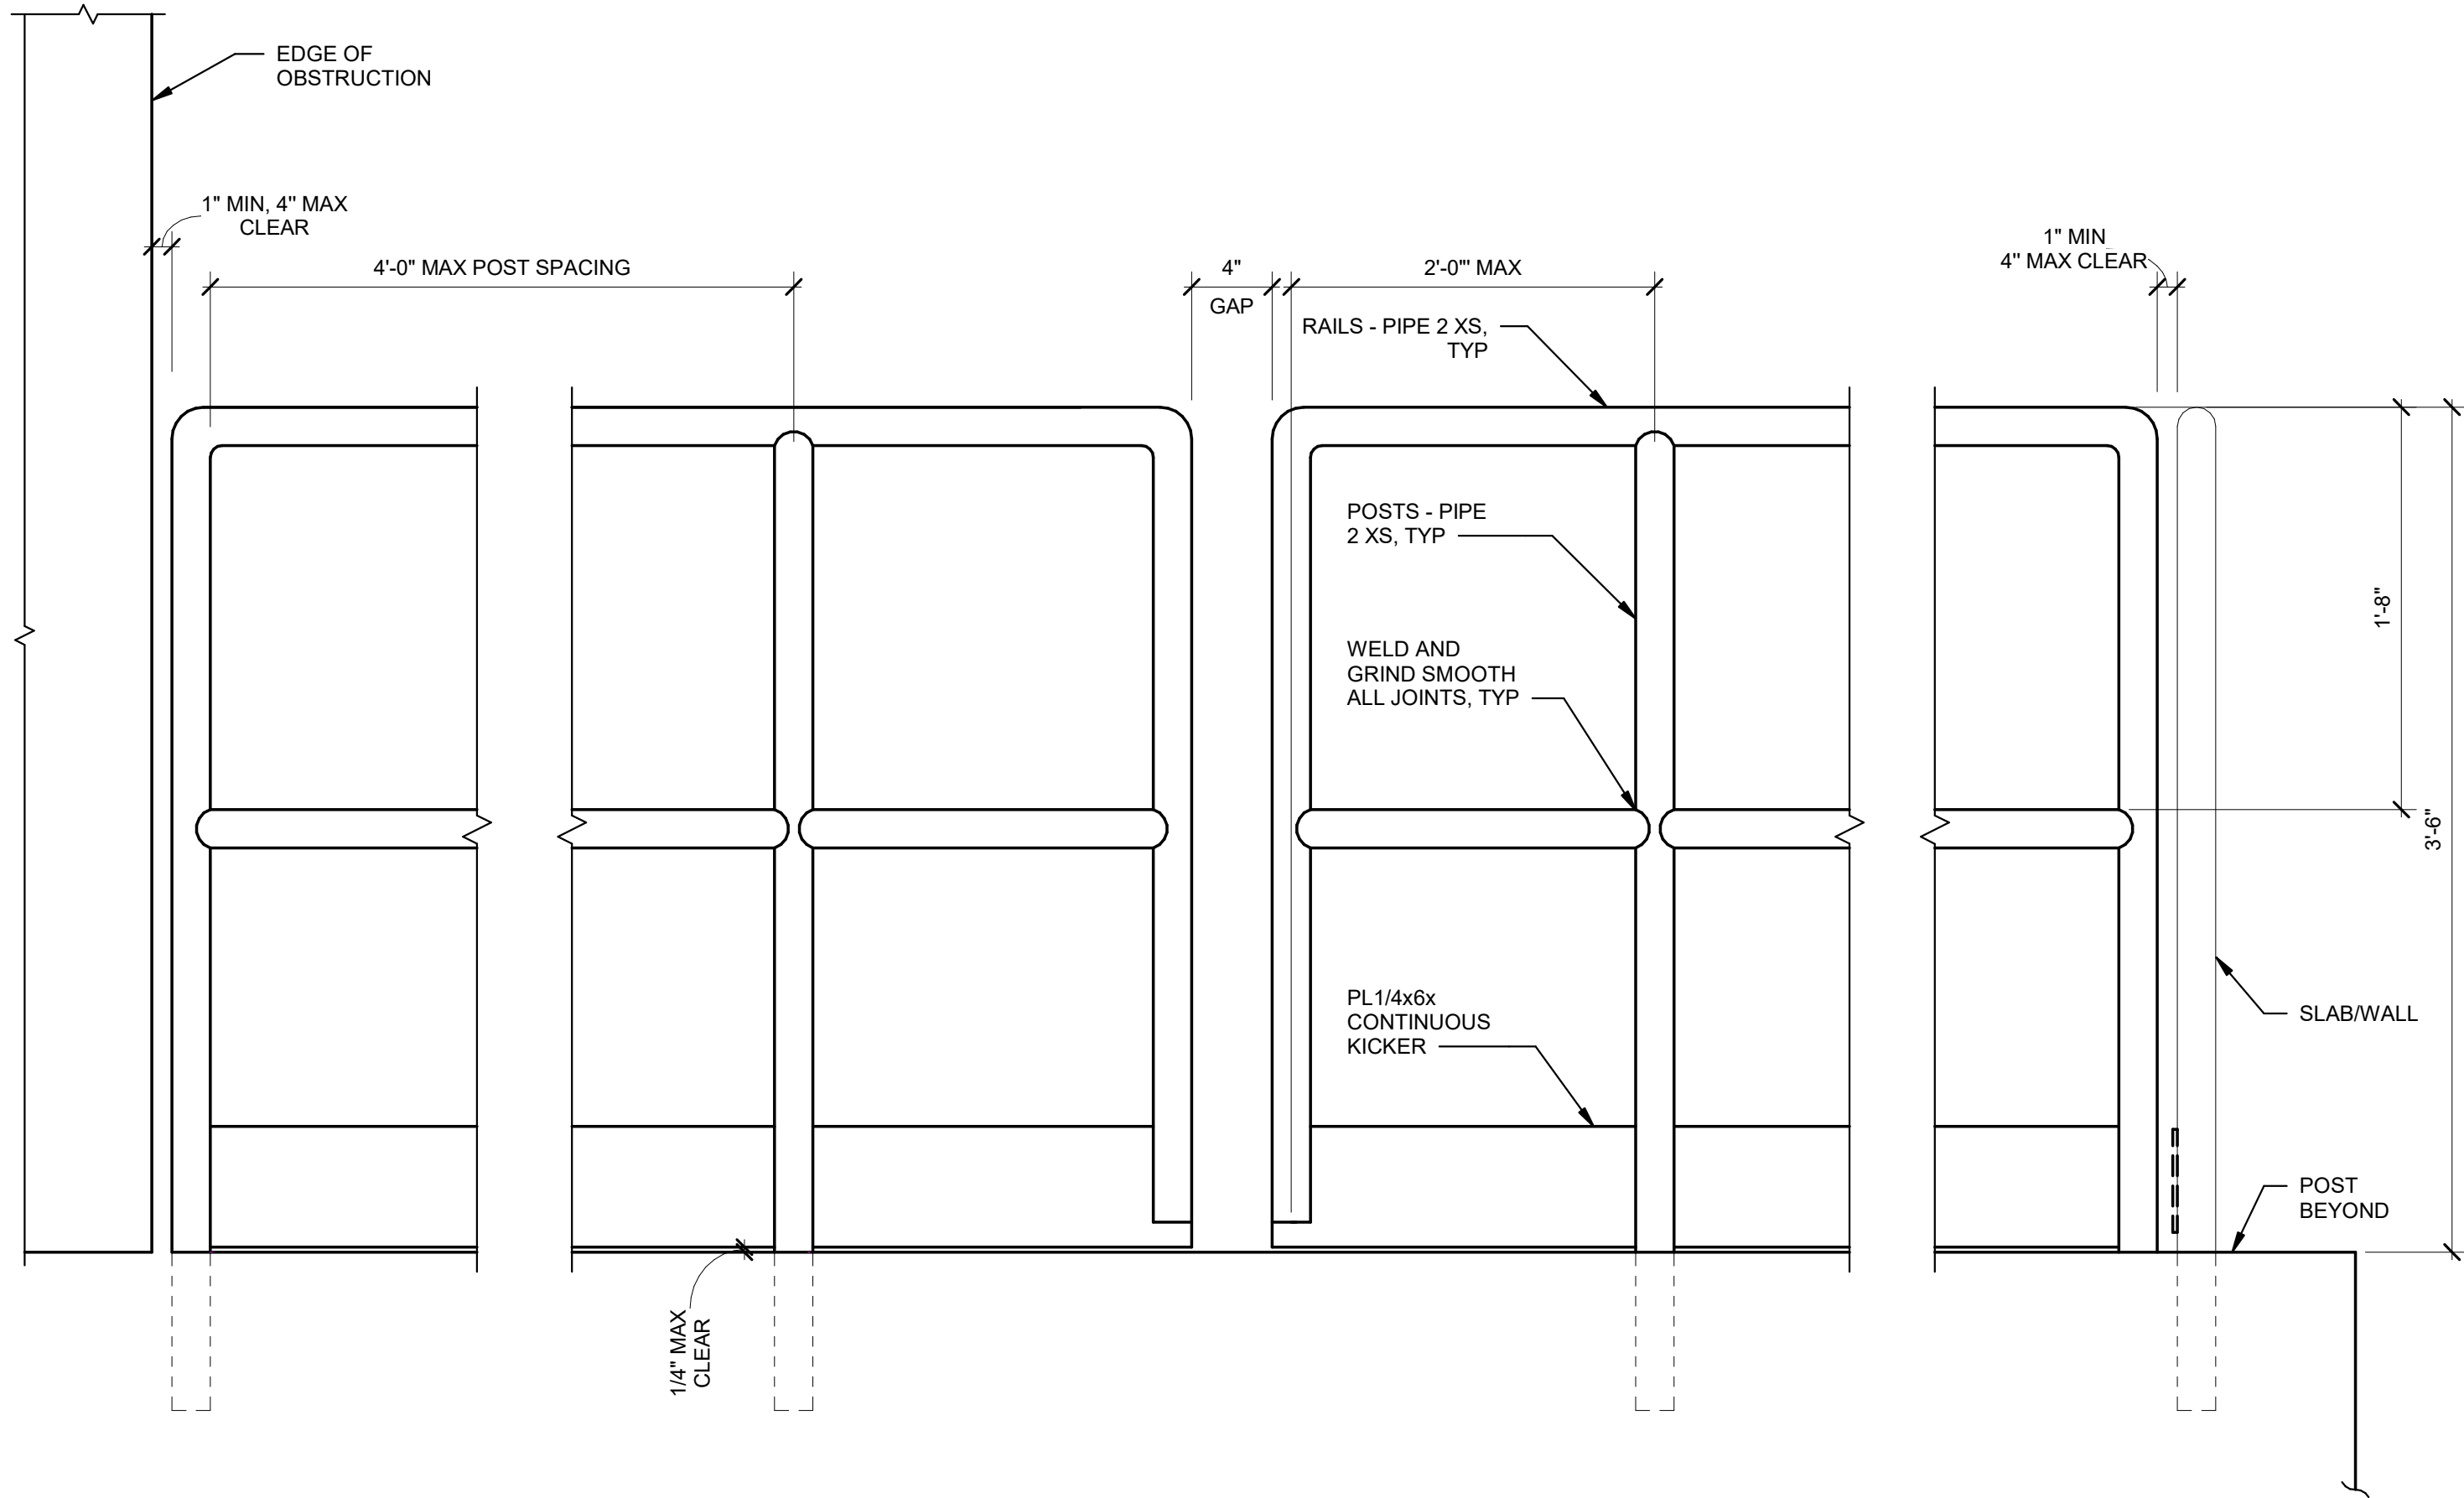

- NOTES:
- A. EMBEDDED REMOVABLE AND FIXED POST BASE TYPES SHOWN ON -1/-
 - B. BOLTED FIXED POST BASE.
 - C. KICKER PLATE SPLICE.
 - D. GUARDRAIL AT PIPING OR DUCTWORK.

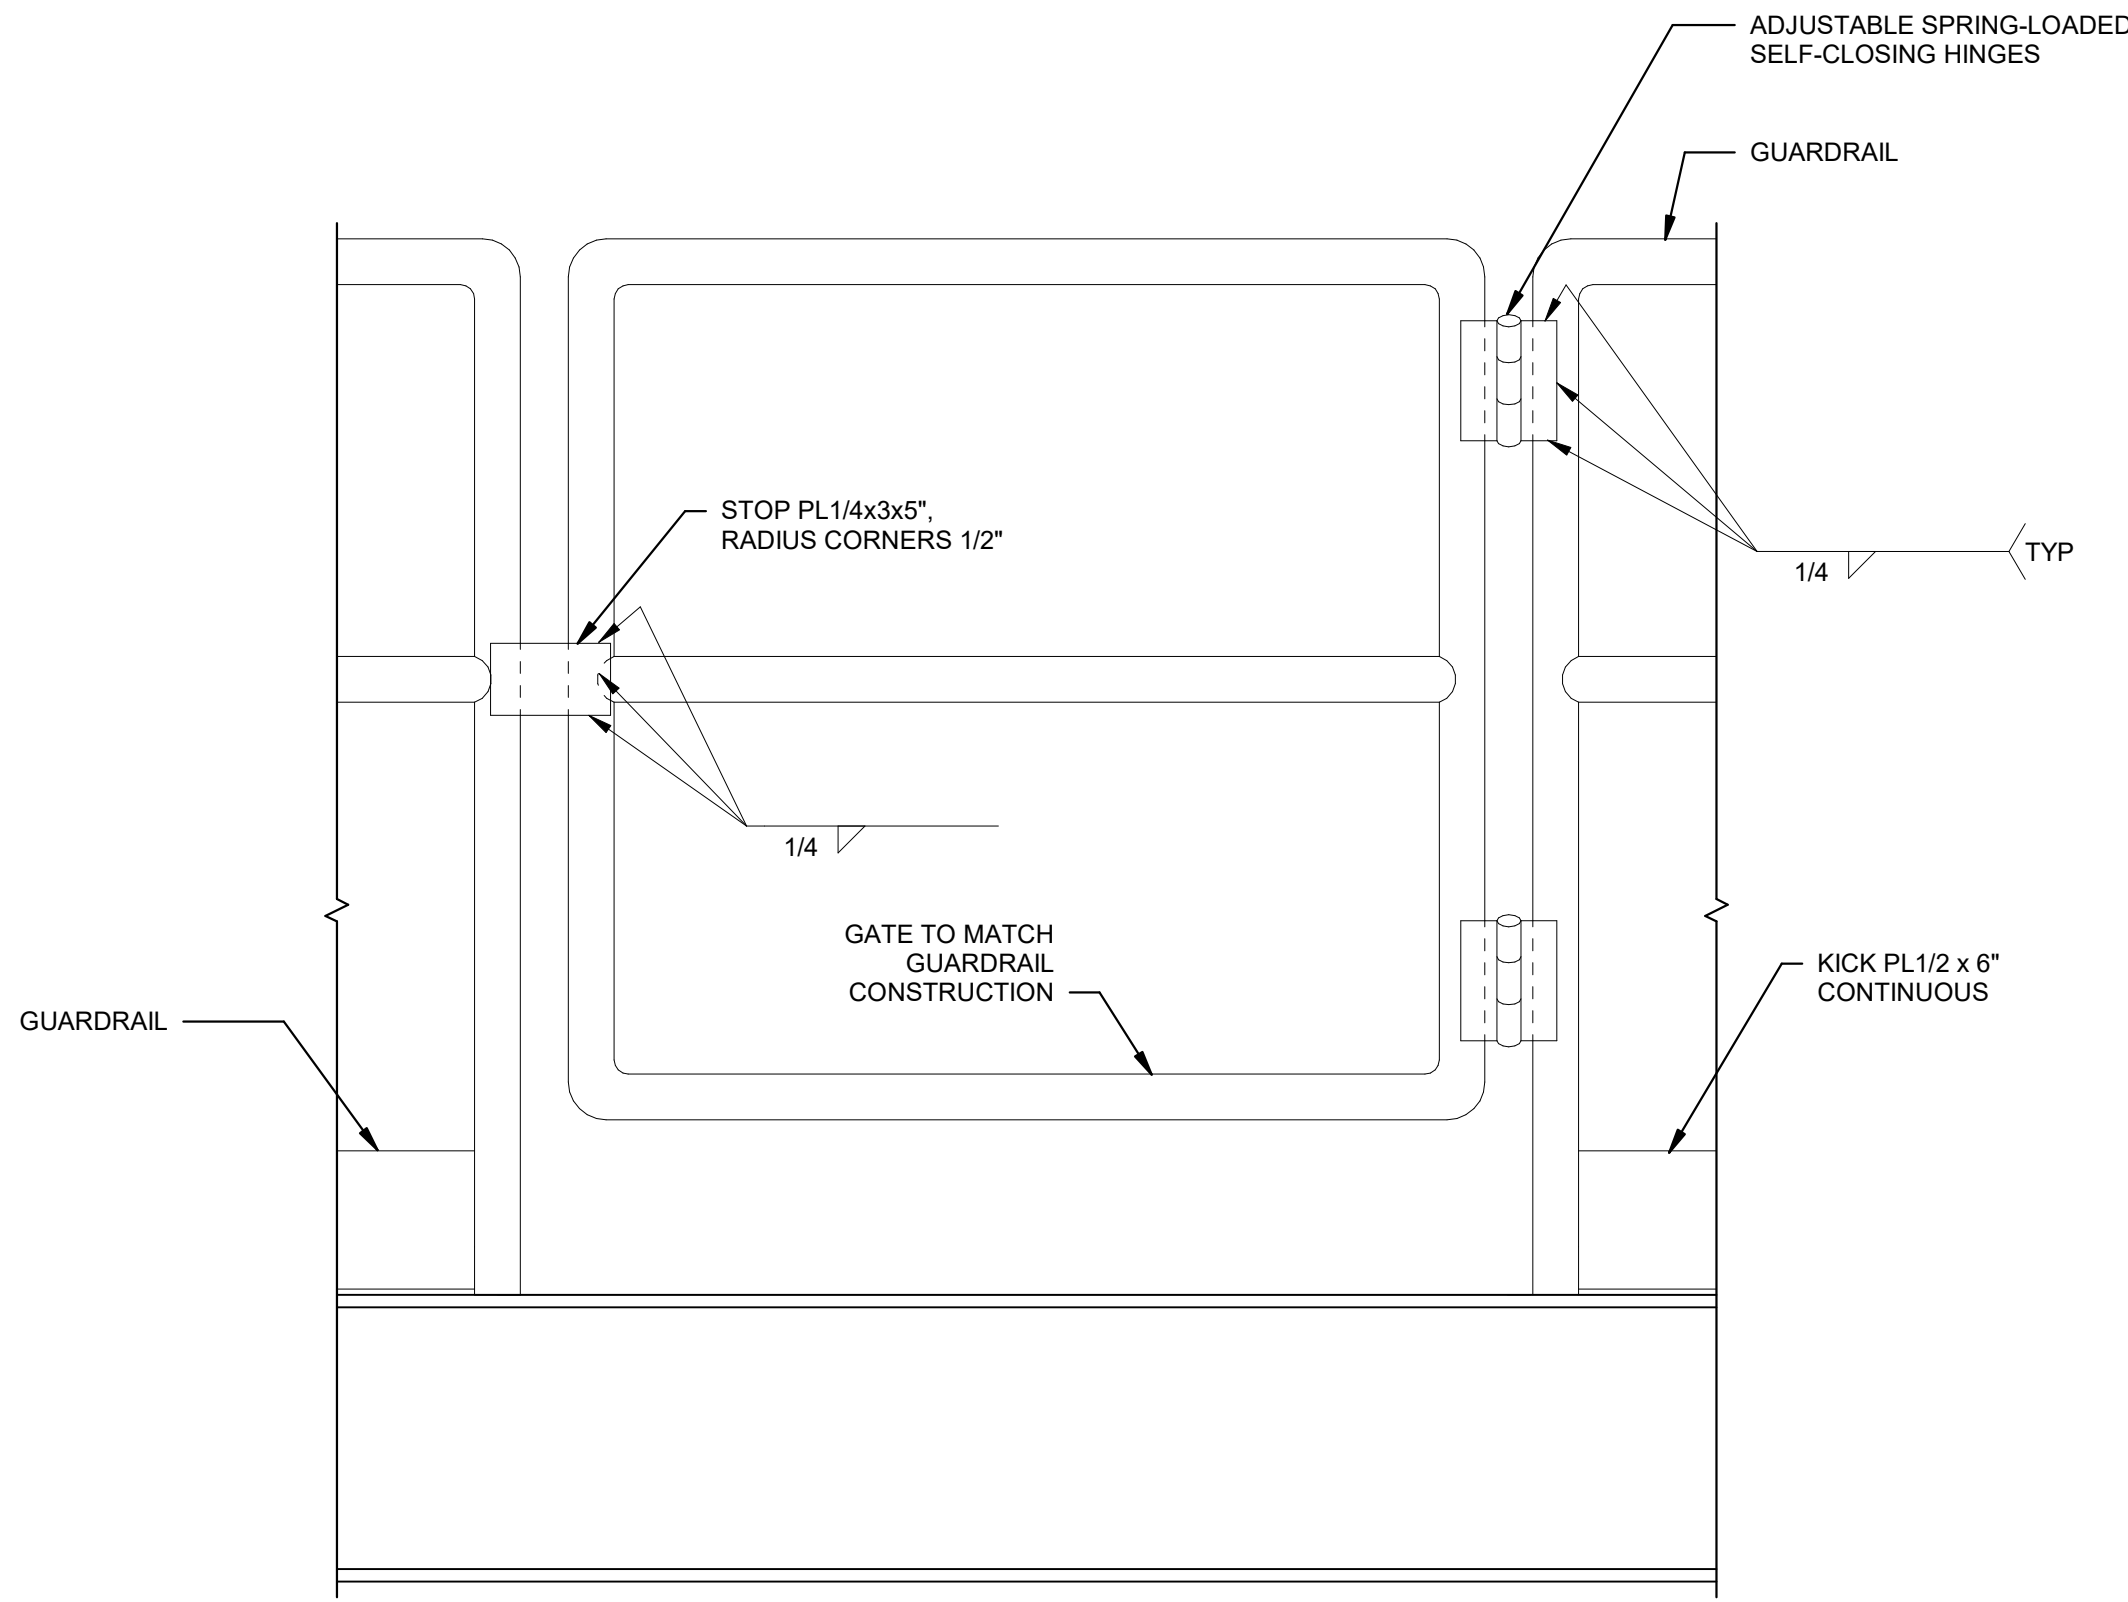

C1 GUARDRAIL ELEVATION

SCALE 1 1/2" = 1'-0"

C4 GUARDRAIL GATE FRAMING

SCALE 1 1/2" = 1'-0"



Jacobs

1995 Bryant Street, Suite 300
Little Rock, AR 72202
Phone: 501.771.7700
Fax: 501.771.7701
Email: info@jacobs.com
License No. 178
License Exp. Date: 12/31/2024

NO.	DATE	REVISION	BY	CHK	DR	DL	APVD	FL	TM
0	09/18/2024	100% ISSUED FOR CONSTRUCTION - EXPANSION	DL	TM					

Structural Standard Details
Camden OSD
Calhoun County, Arkansas
Aerojet Rocketdyne

STRUCTURAL
FRAMING SECTIONS

SHEET NO
S-820

SCALE 1 1/2" = 1'-0"

DATE 09/18/2024

PROJ D37545N0

DWG