




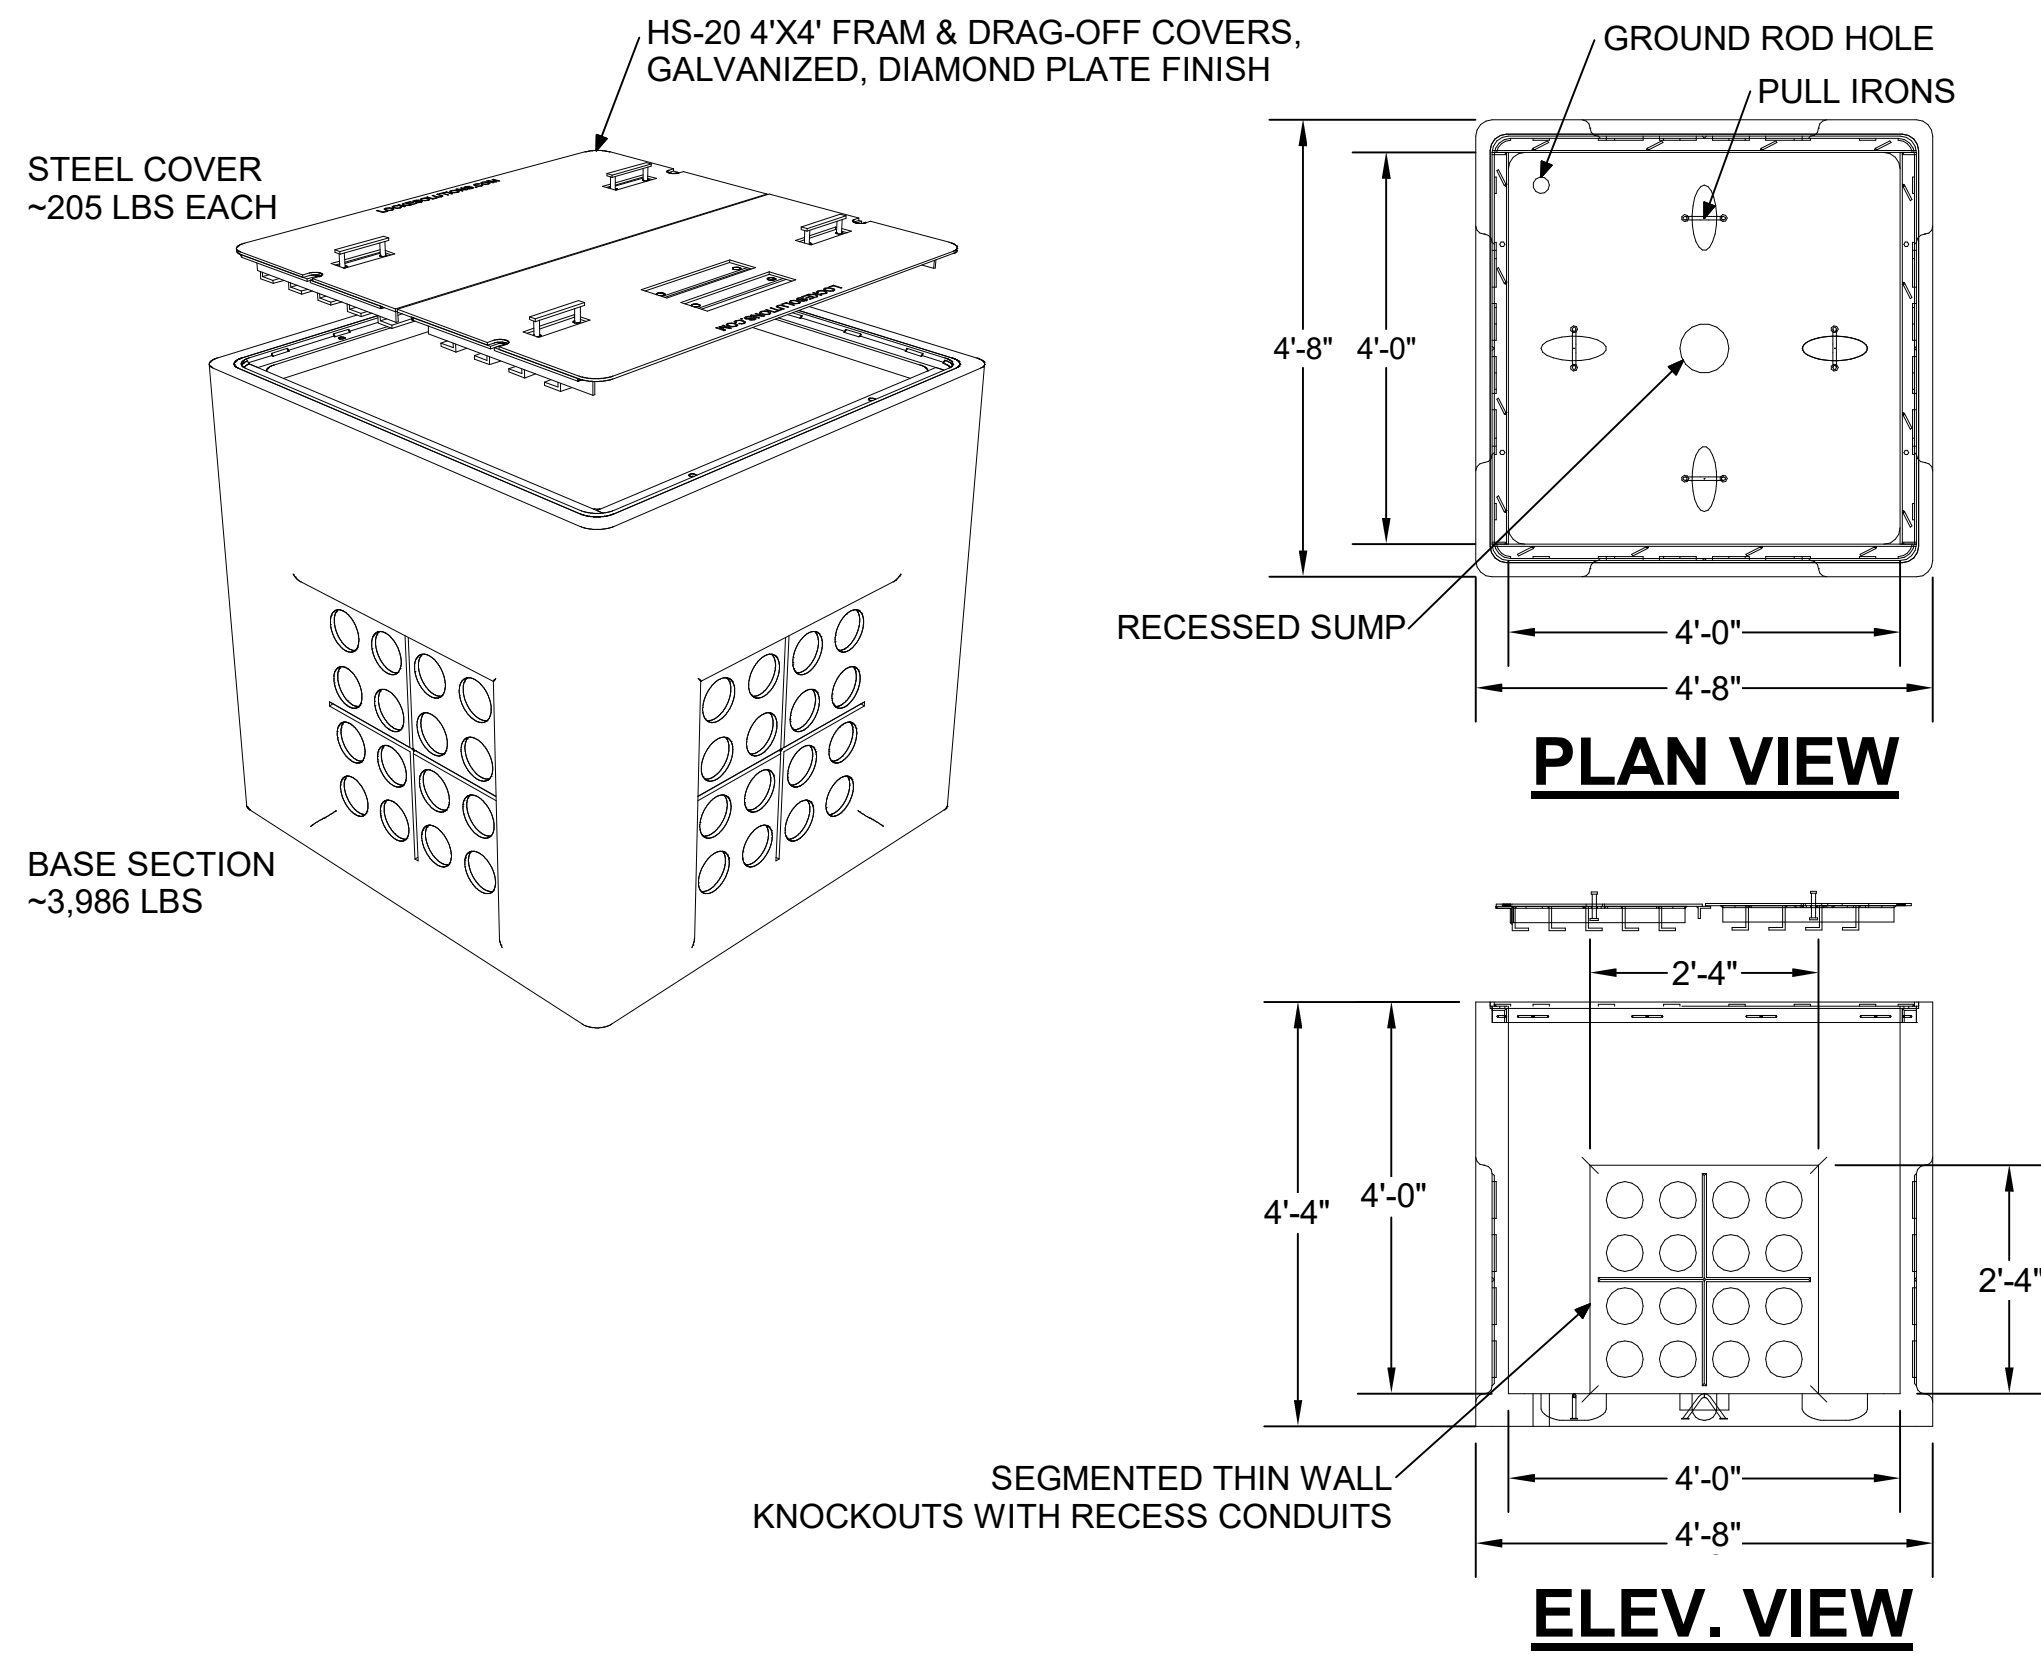



C1 4'X4' HAND HOLE
SCALE NTS

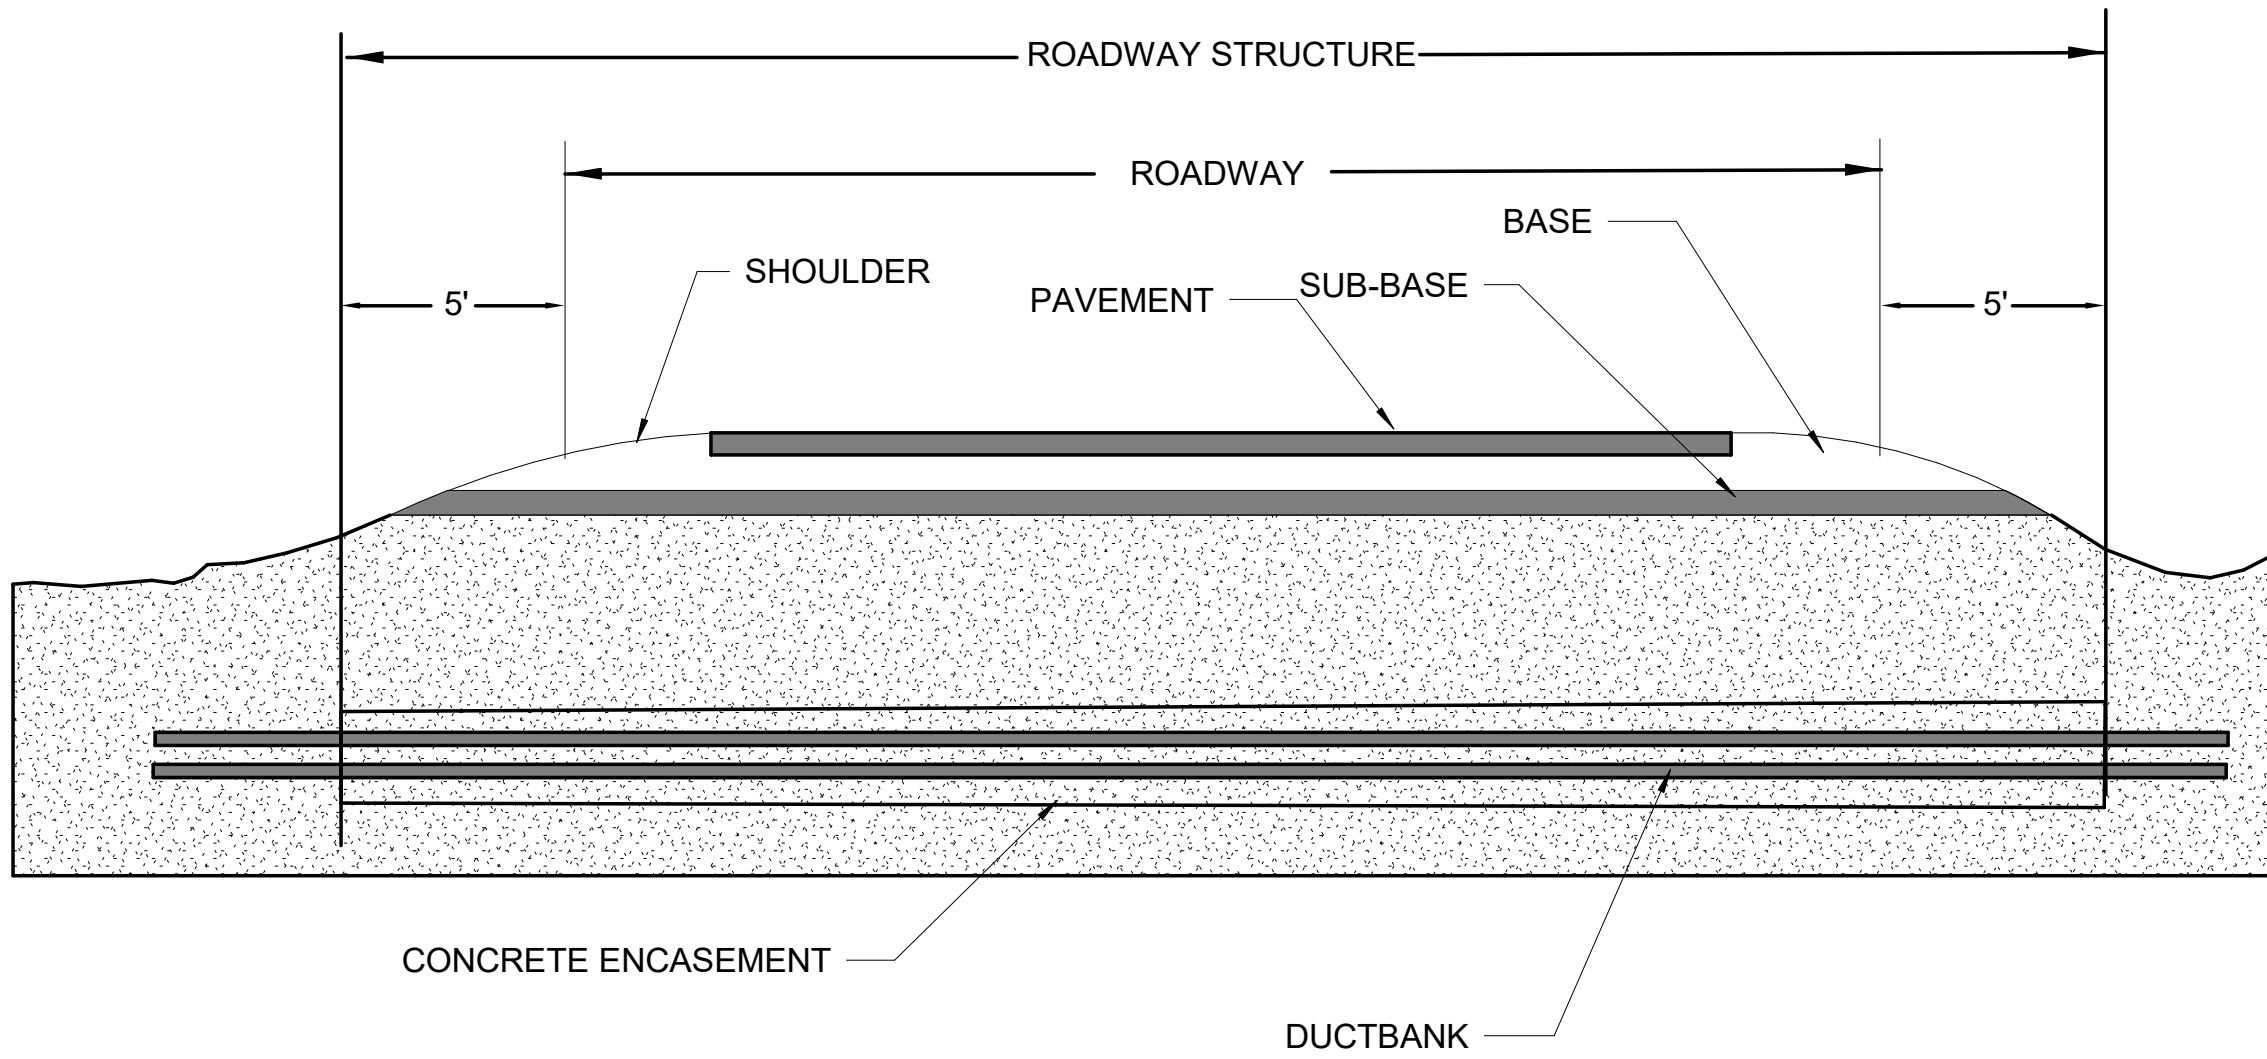

B1 ROAD CROSSING
SCALE NTS

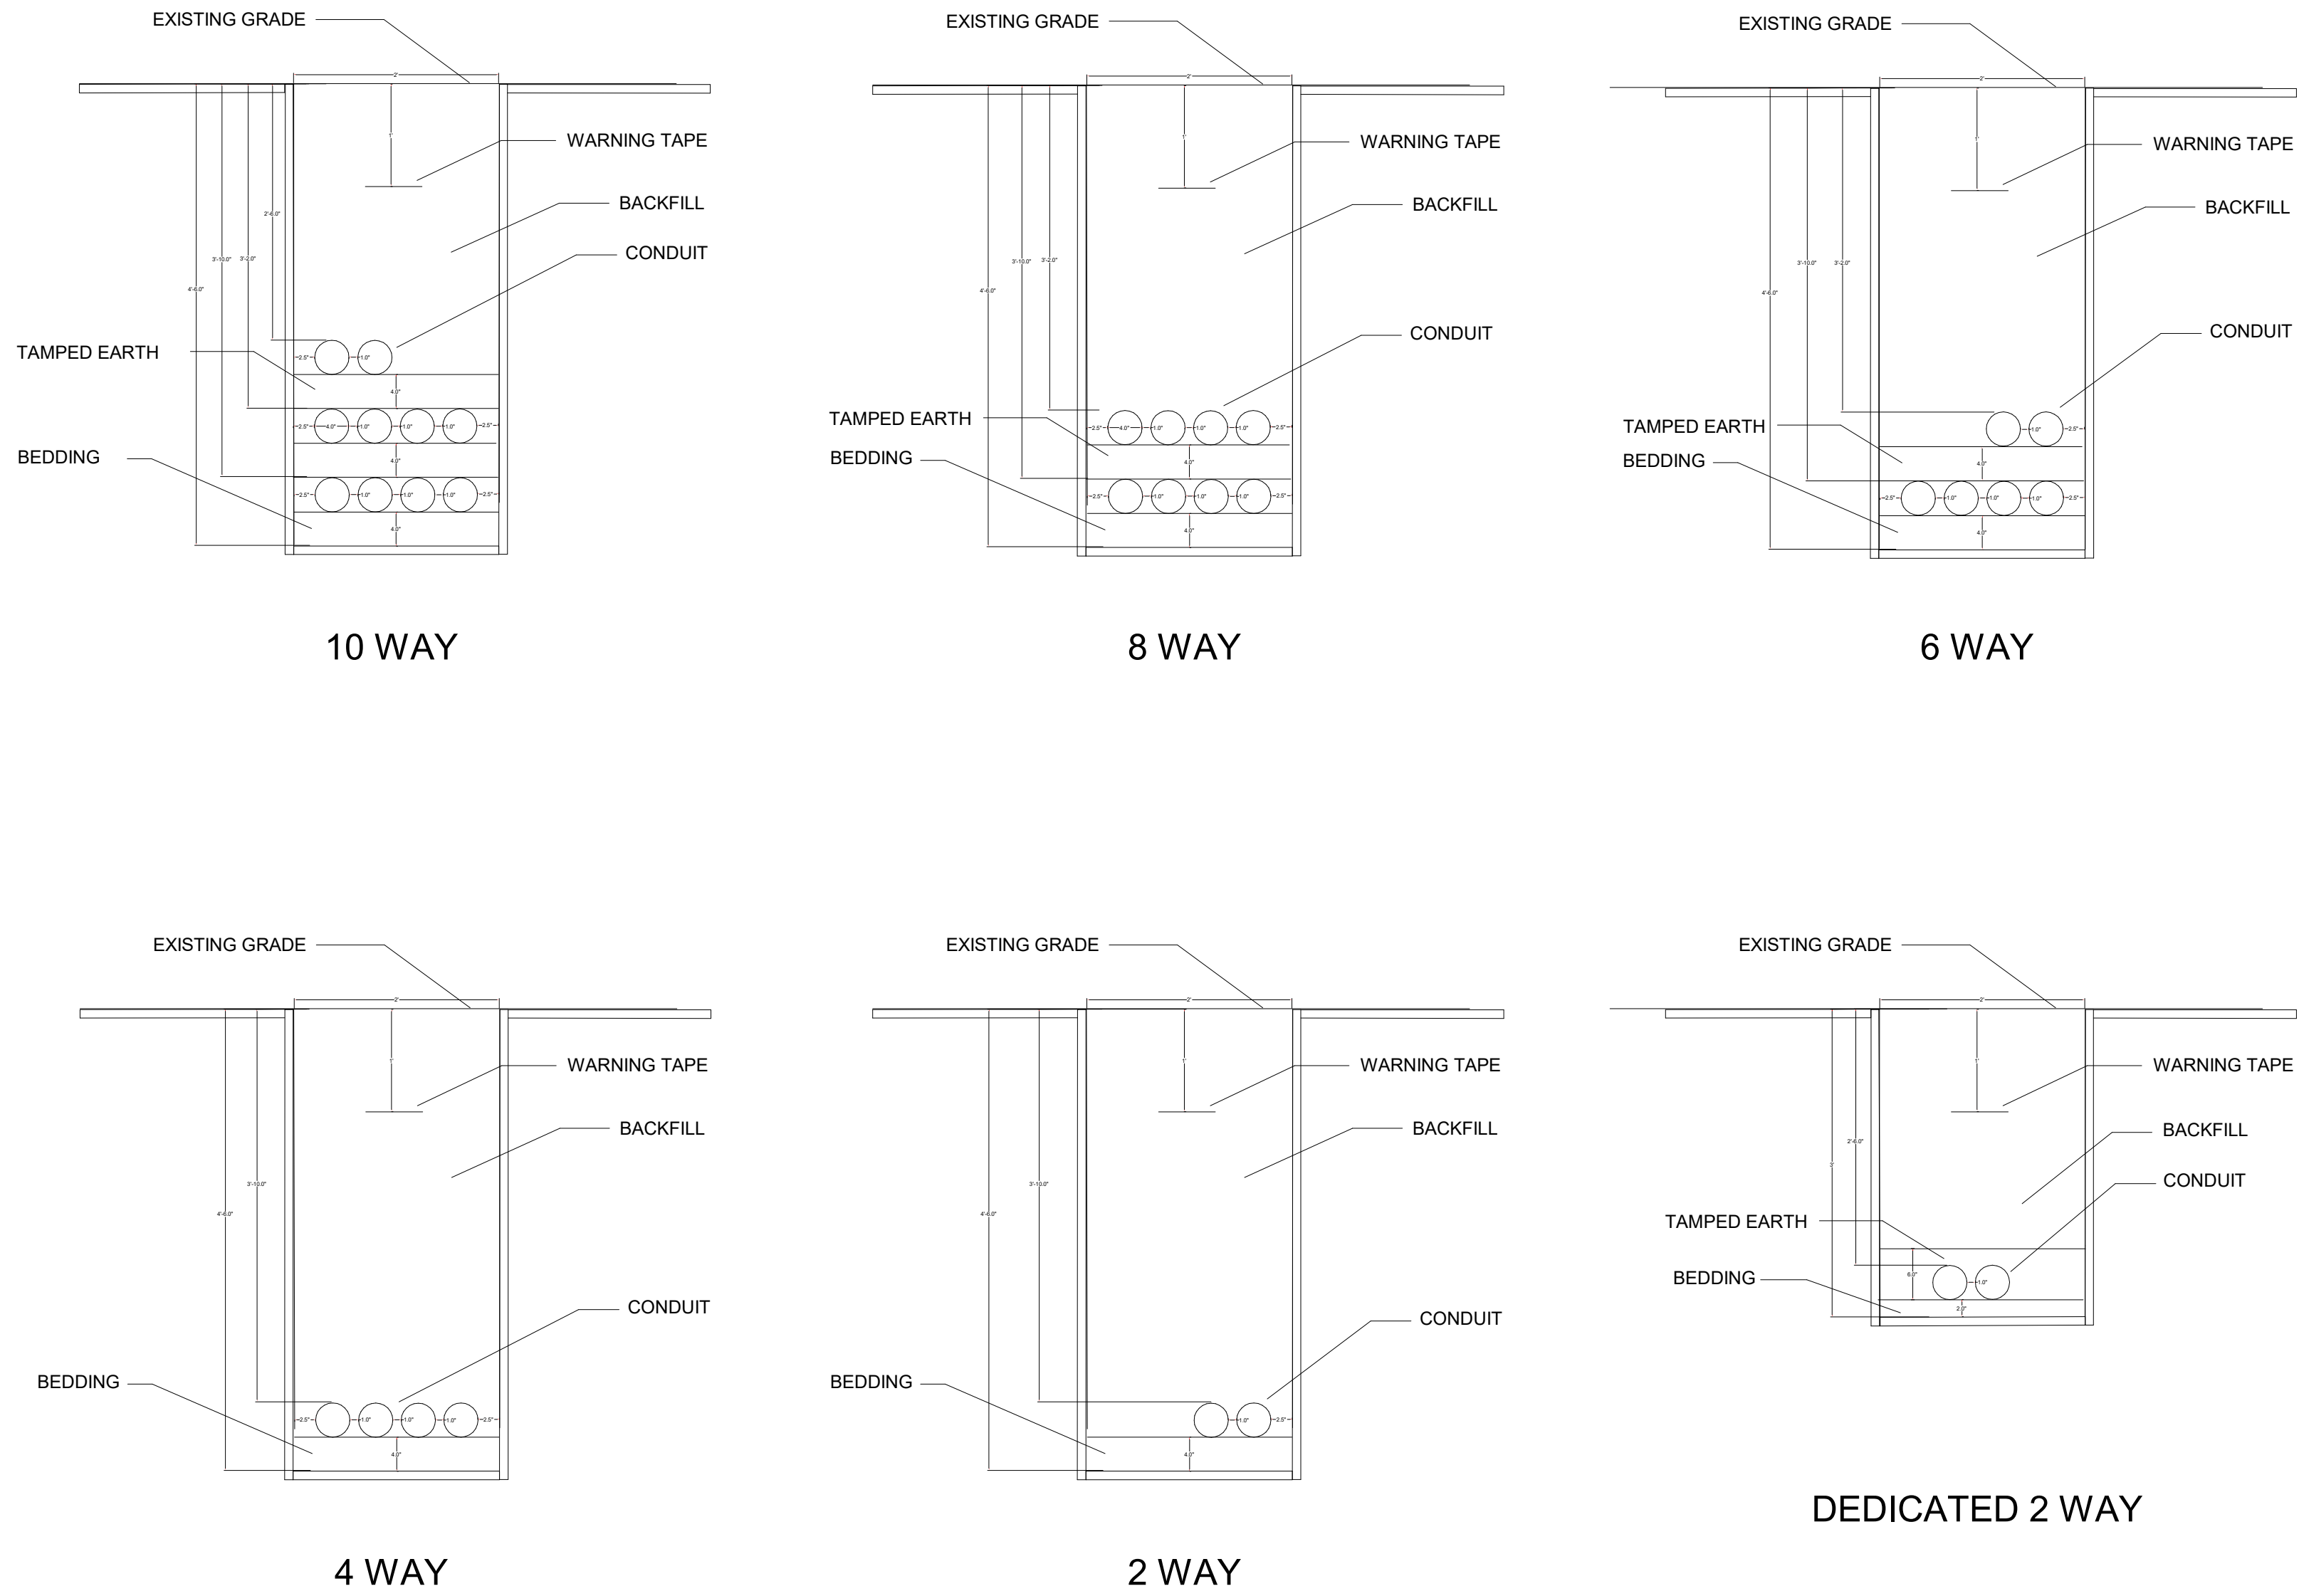

C4 LATERAL CONDUIT TRENCH CONFIGURATIONS
SCALE 3/4" = 1'-0"

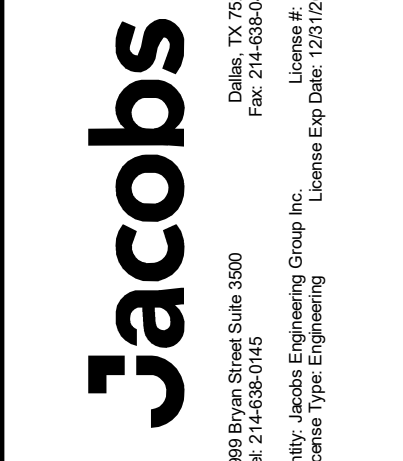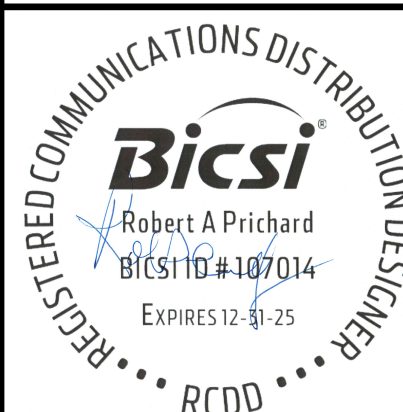

NO.	DATE	REVISION	BY	APPROVED	SL	CHK	DR	BP
B	2024/07/19	100% ISSUED FOR CONSTRUCTION - DEVELOPMENT	BP	MT				
A	2024/07/27	100% ISSUED FOR REVIEW - DEVELOPMENT	BP	MT				

SITE DEVELOPMENT
Camden OSD
Calhoun County, Arkansas
Aerojet Rocketdyne

TELECOMMUNICATIONS DETAILS

SHEET NO
T-501

SCALE As indicated
DATE 08/21/23
PROJ D3754502
DWG