




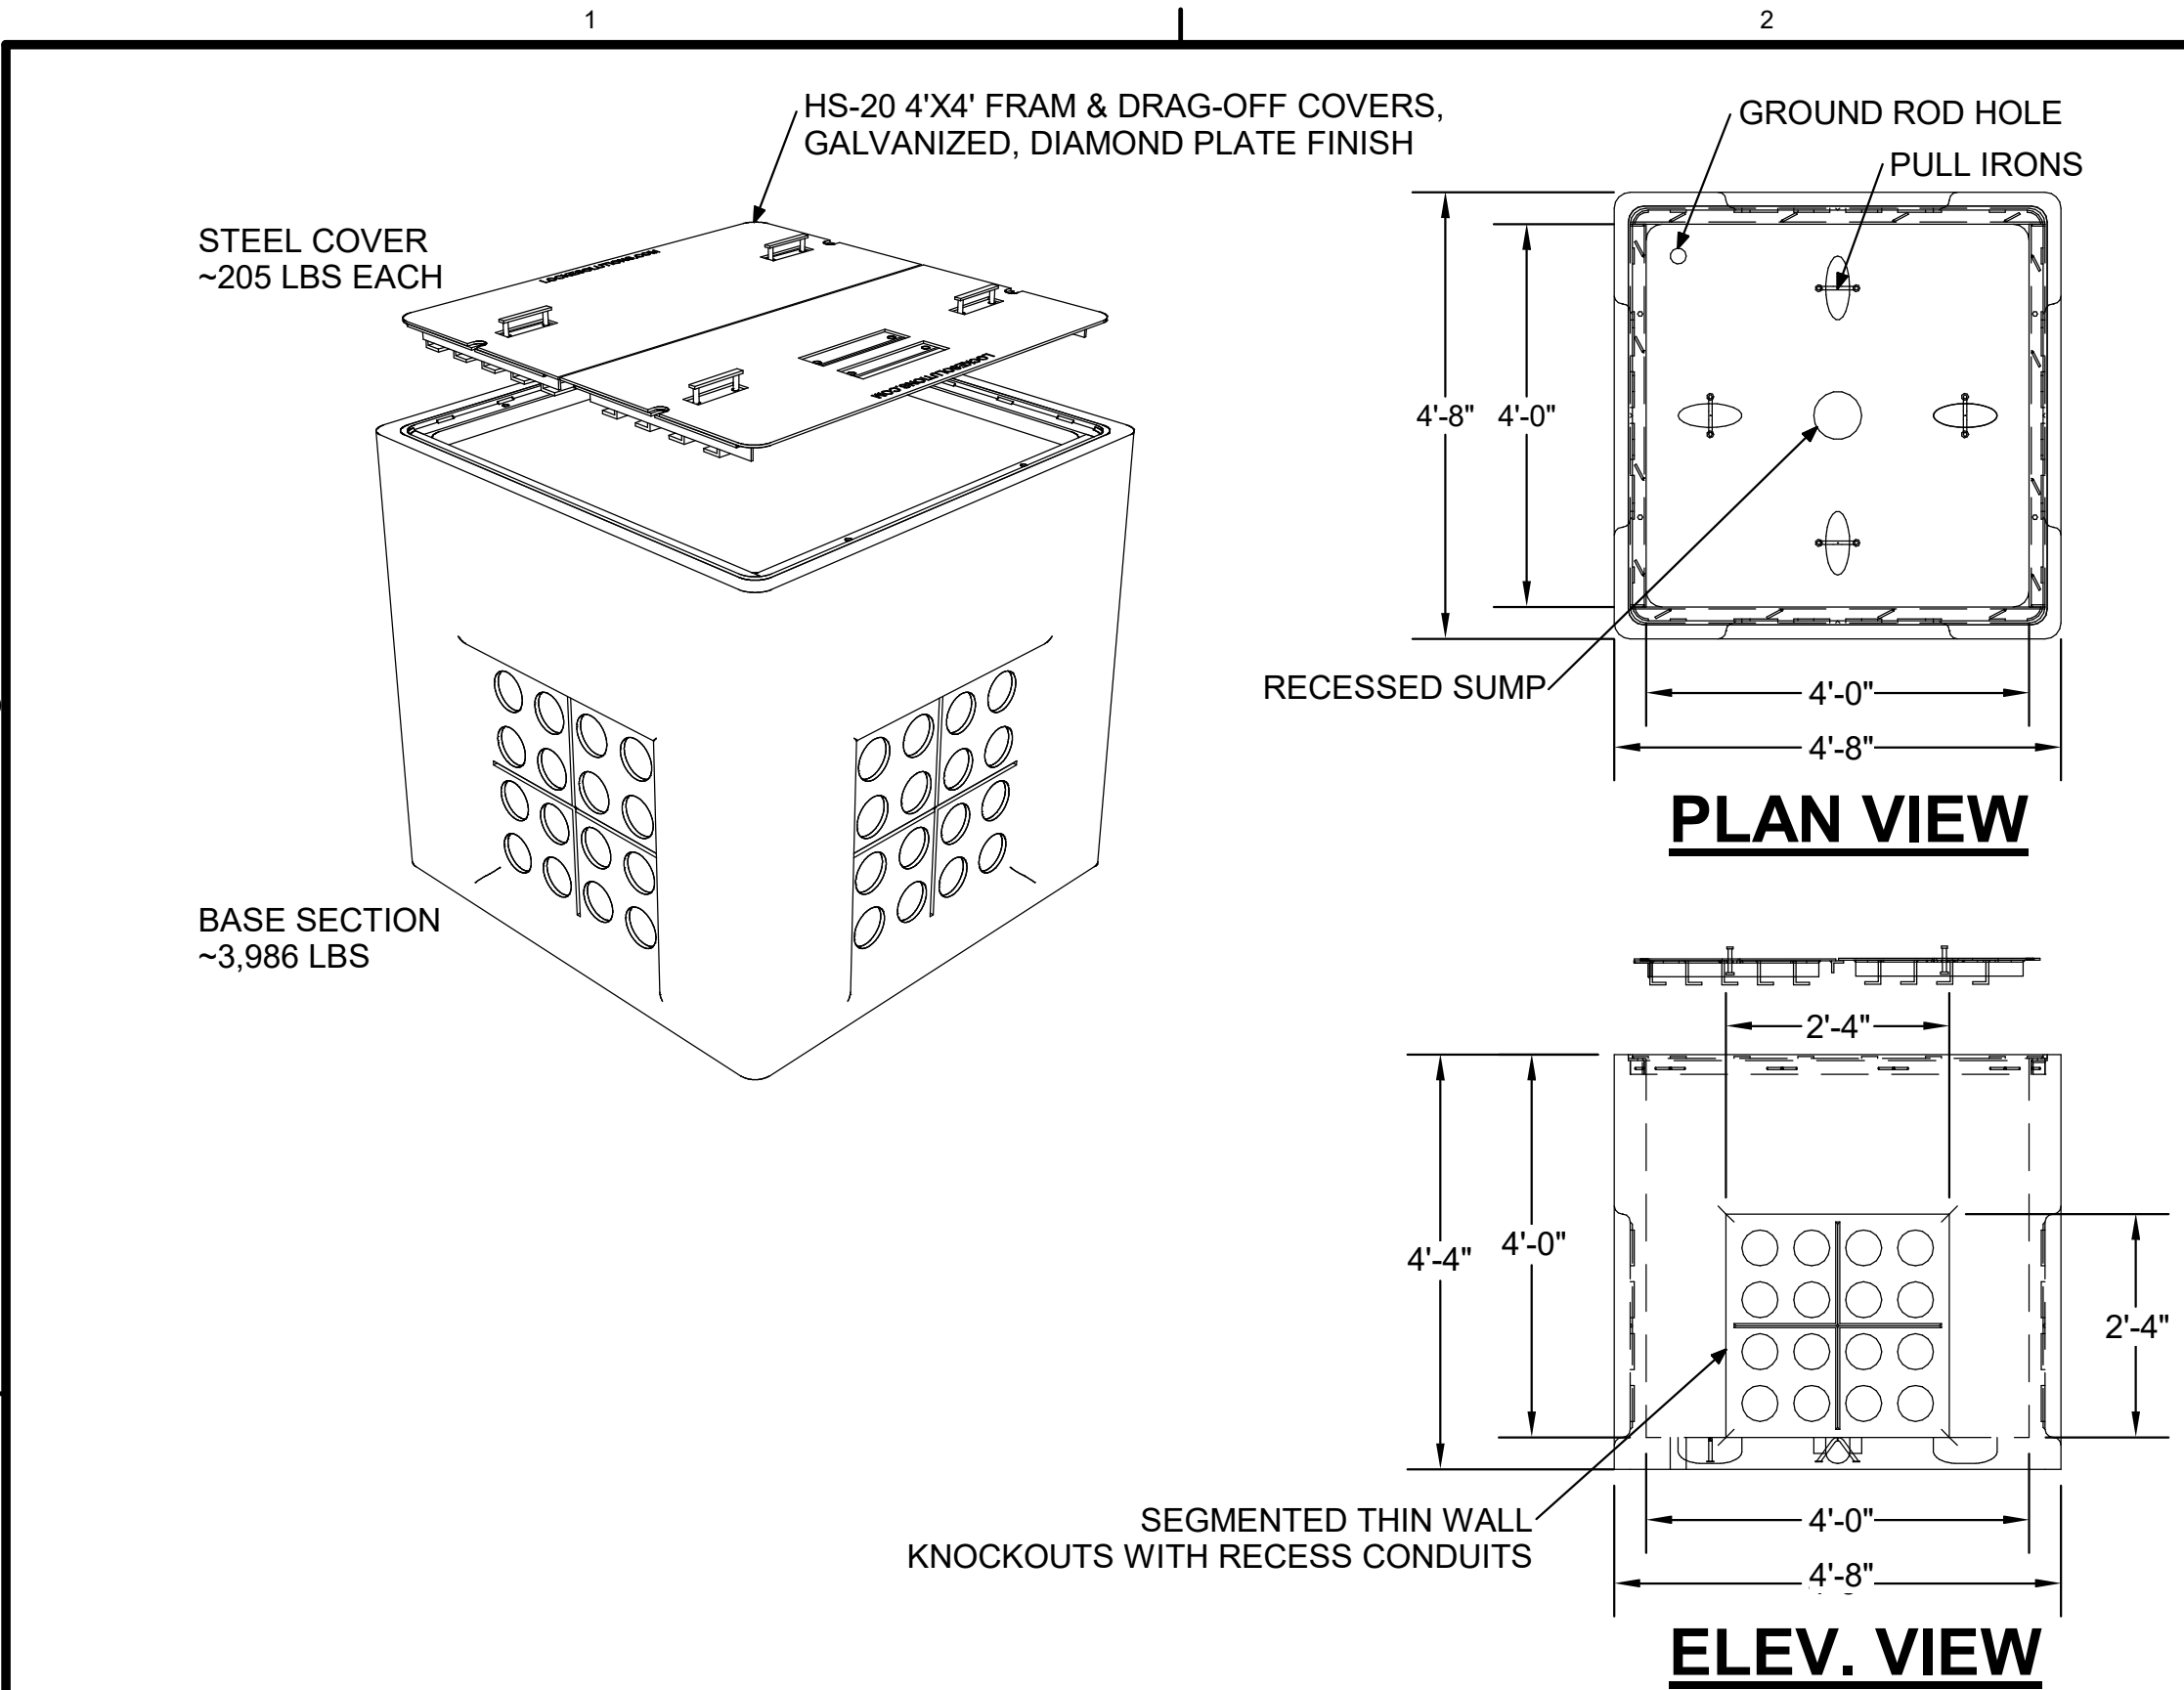



C1 4'X4' HAND HOLE

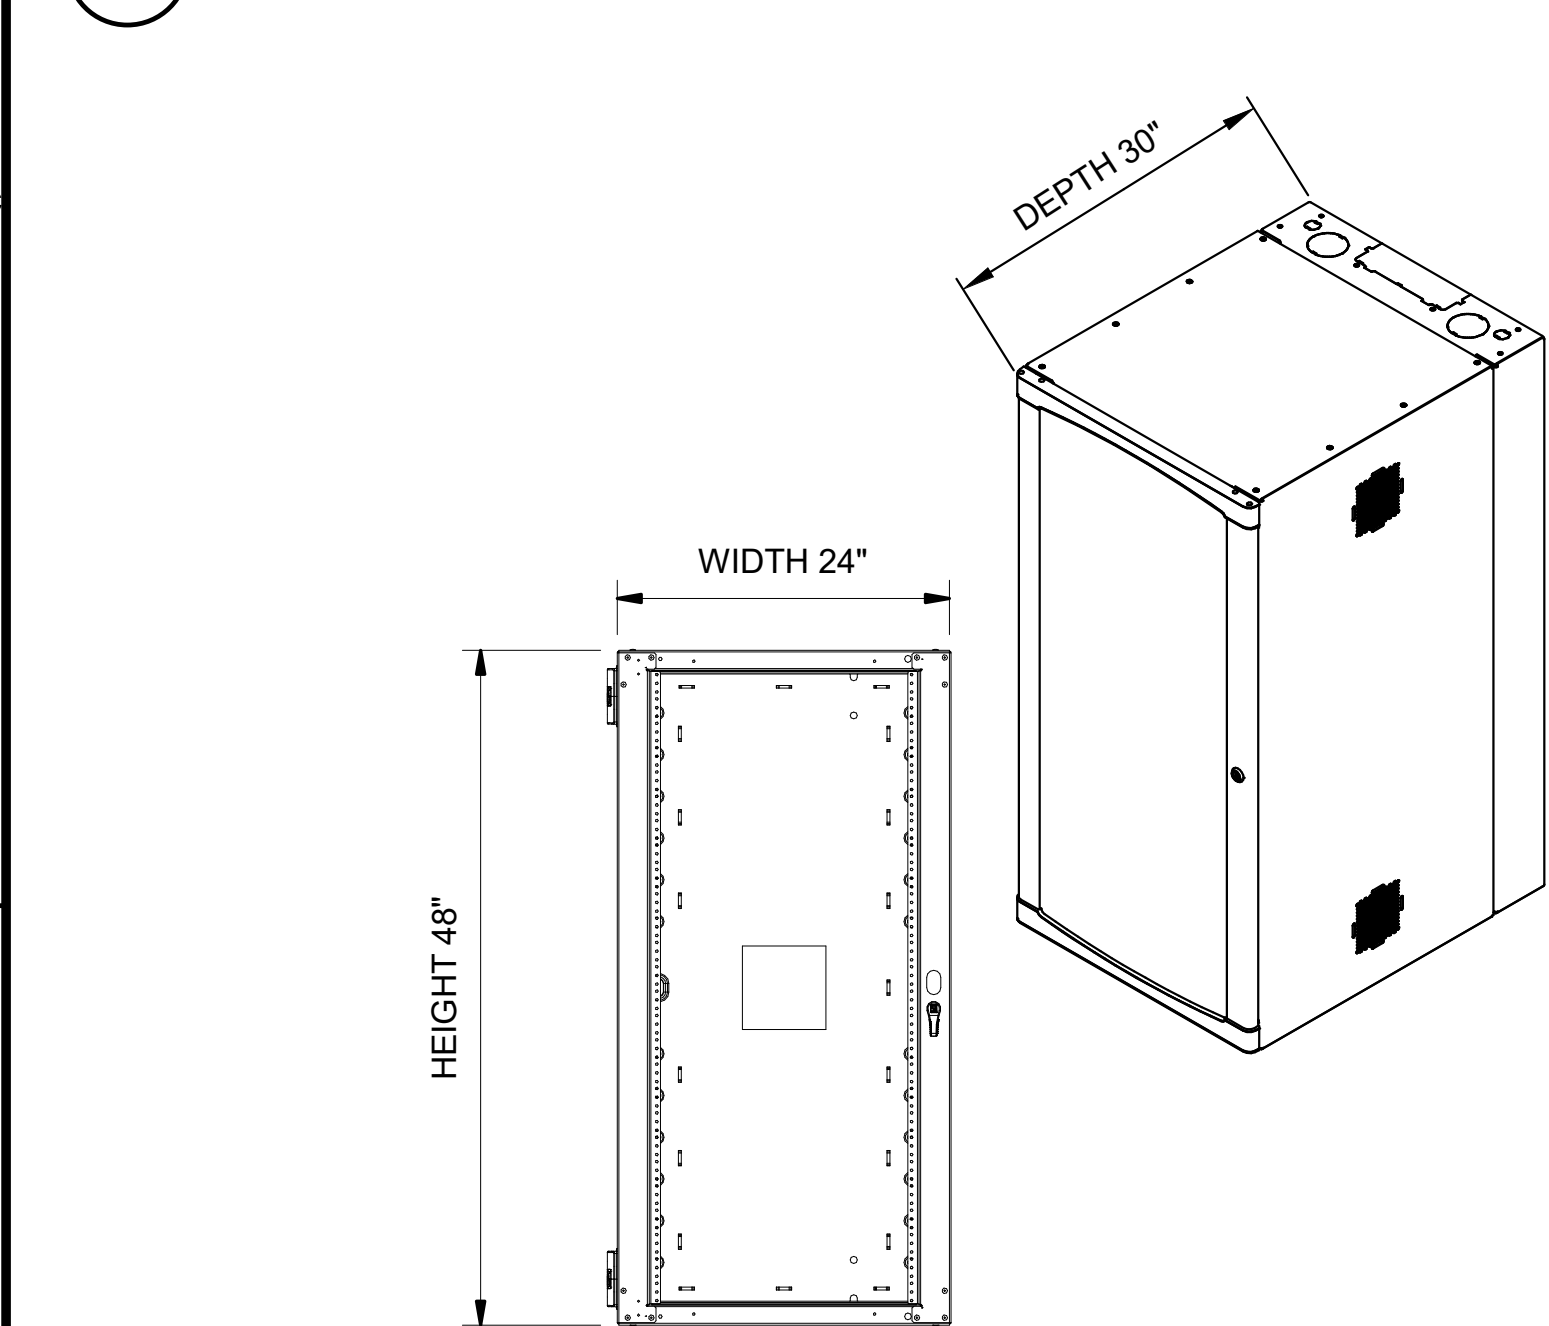


B1 WALL MOUNT CABINET

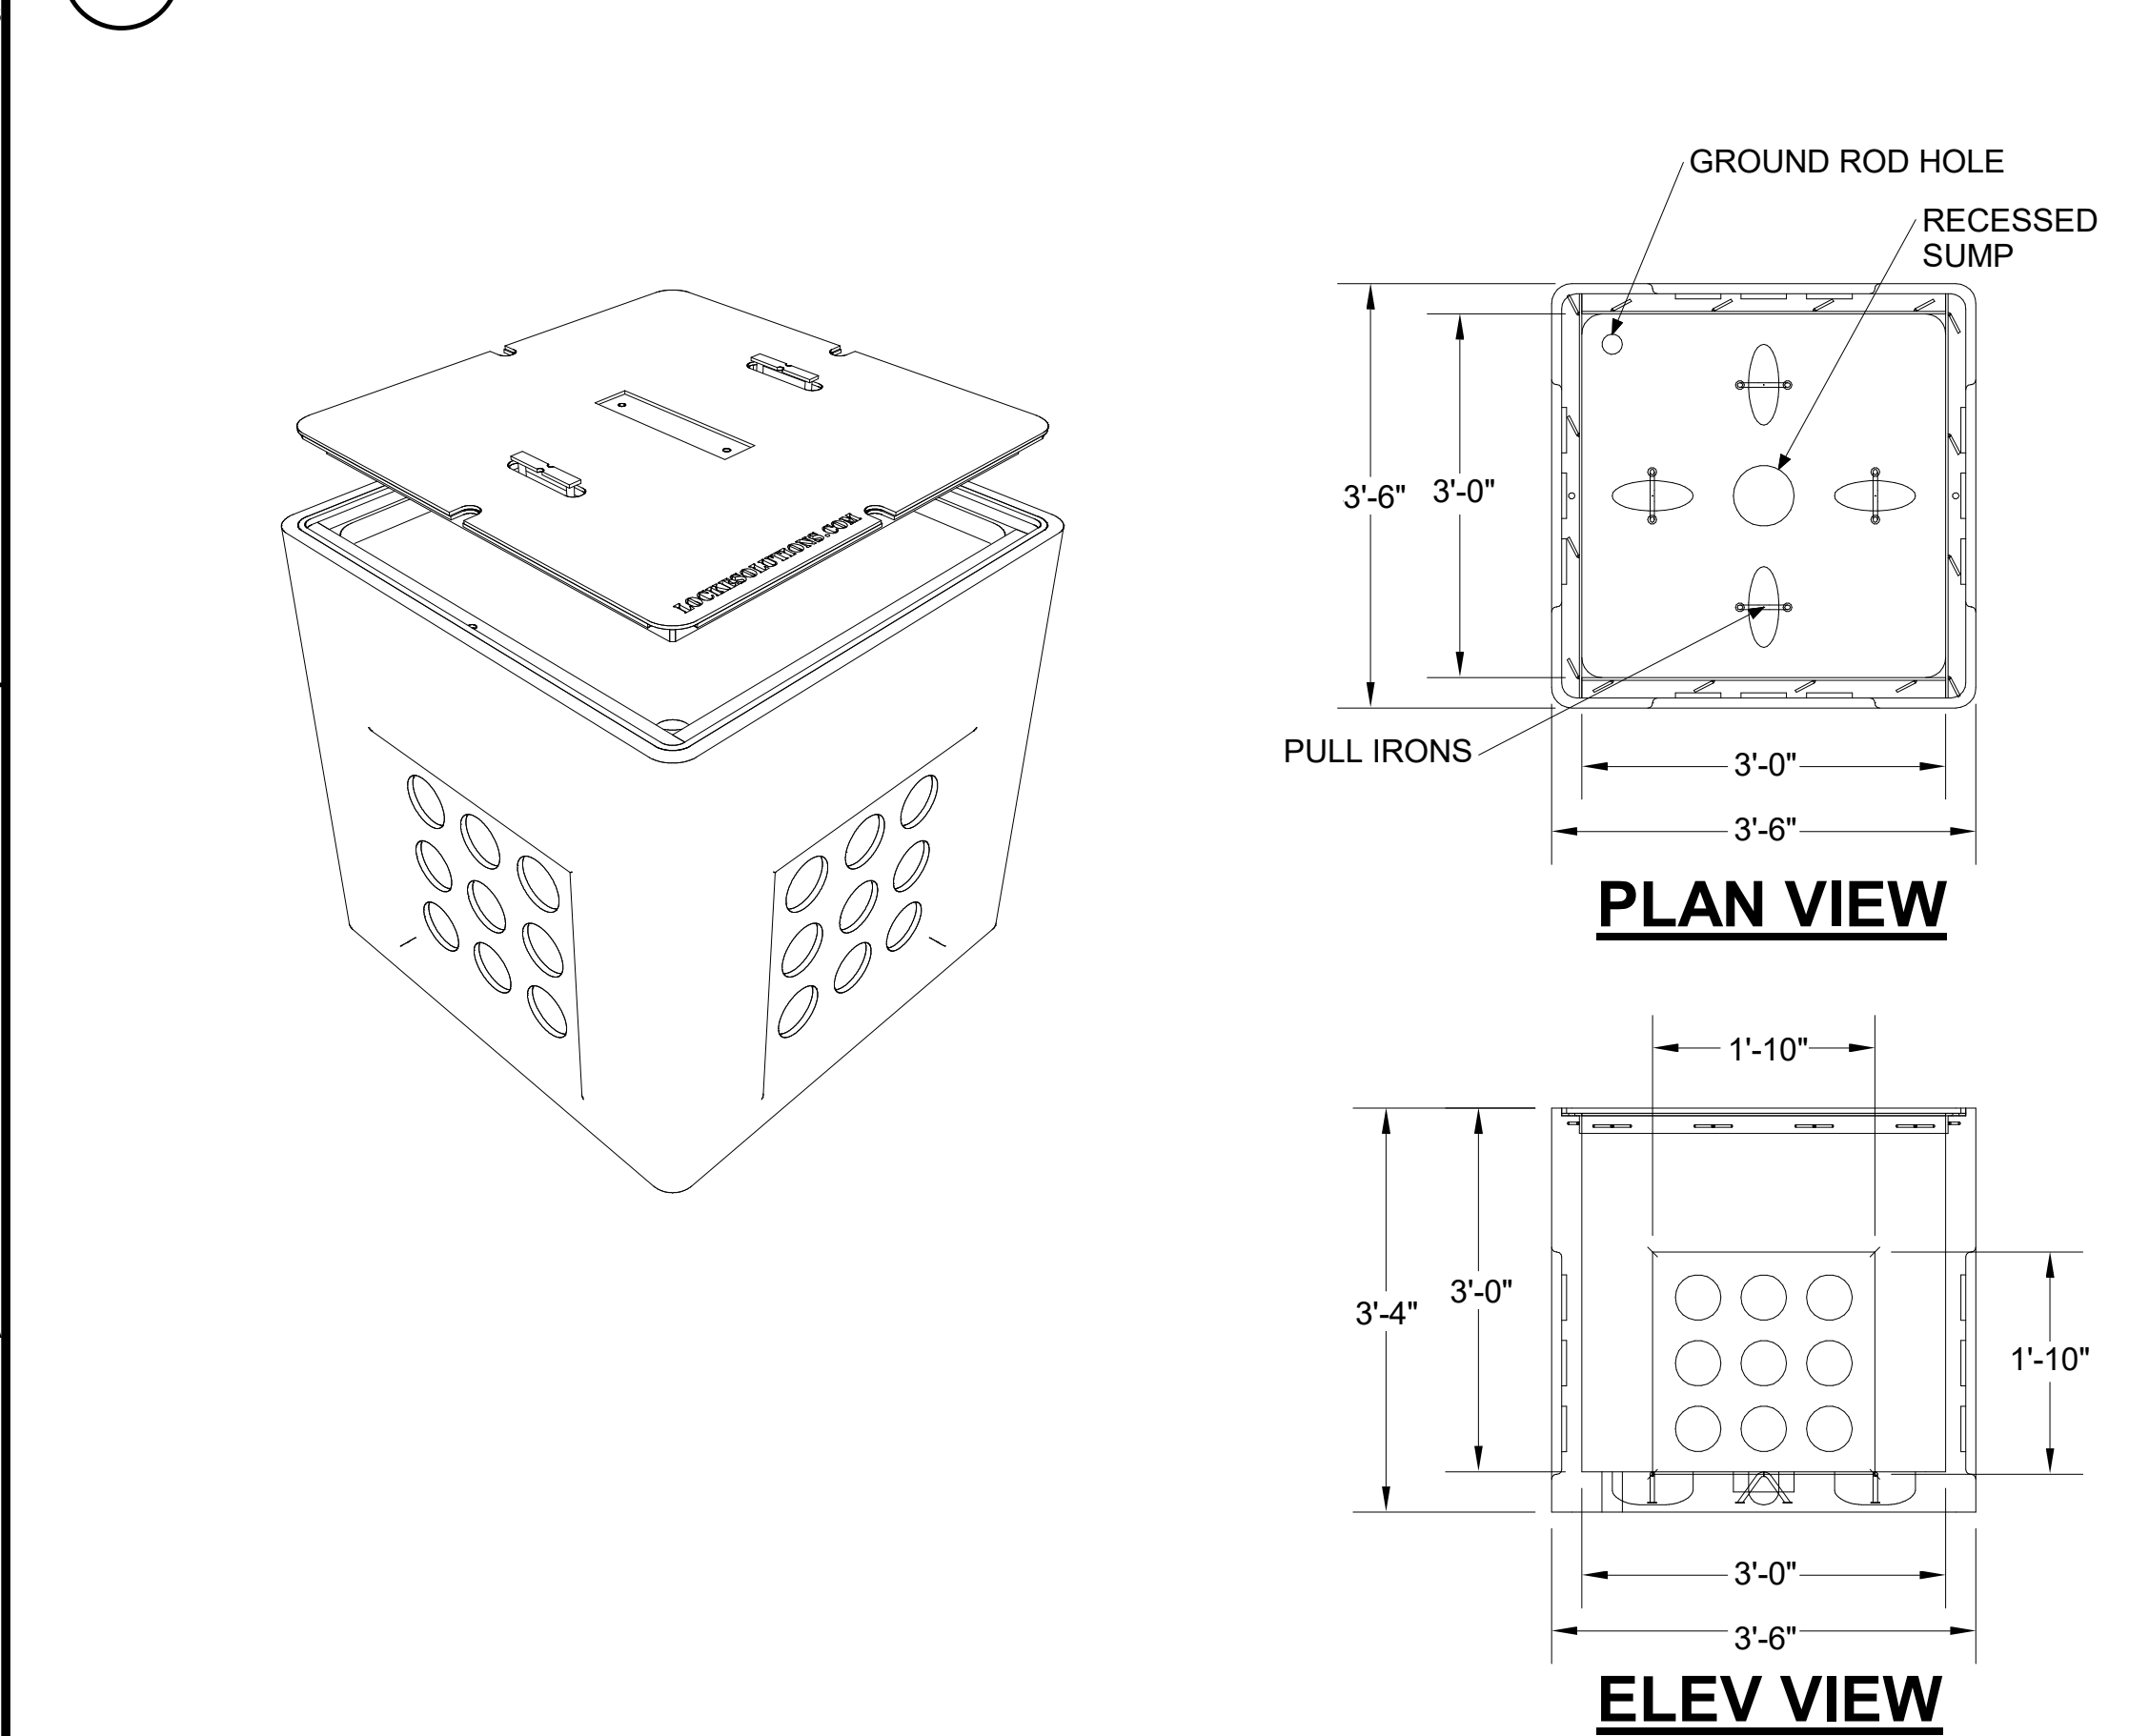


A1 3'X3'X3' HAND HOLE

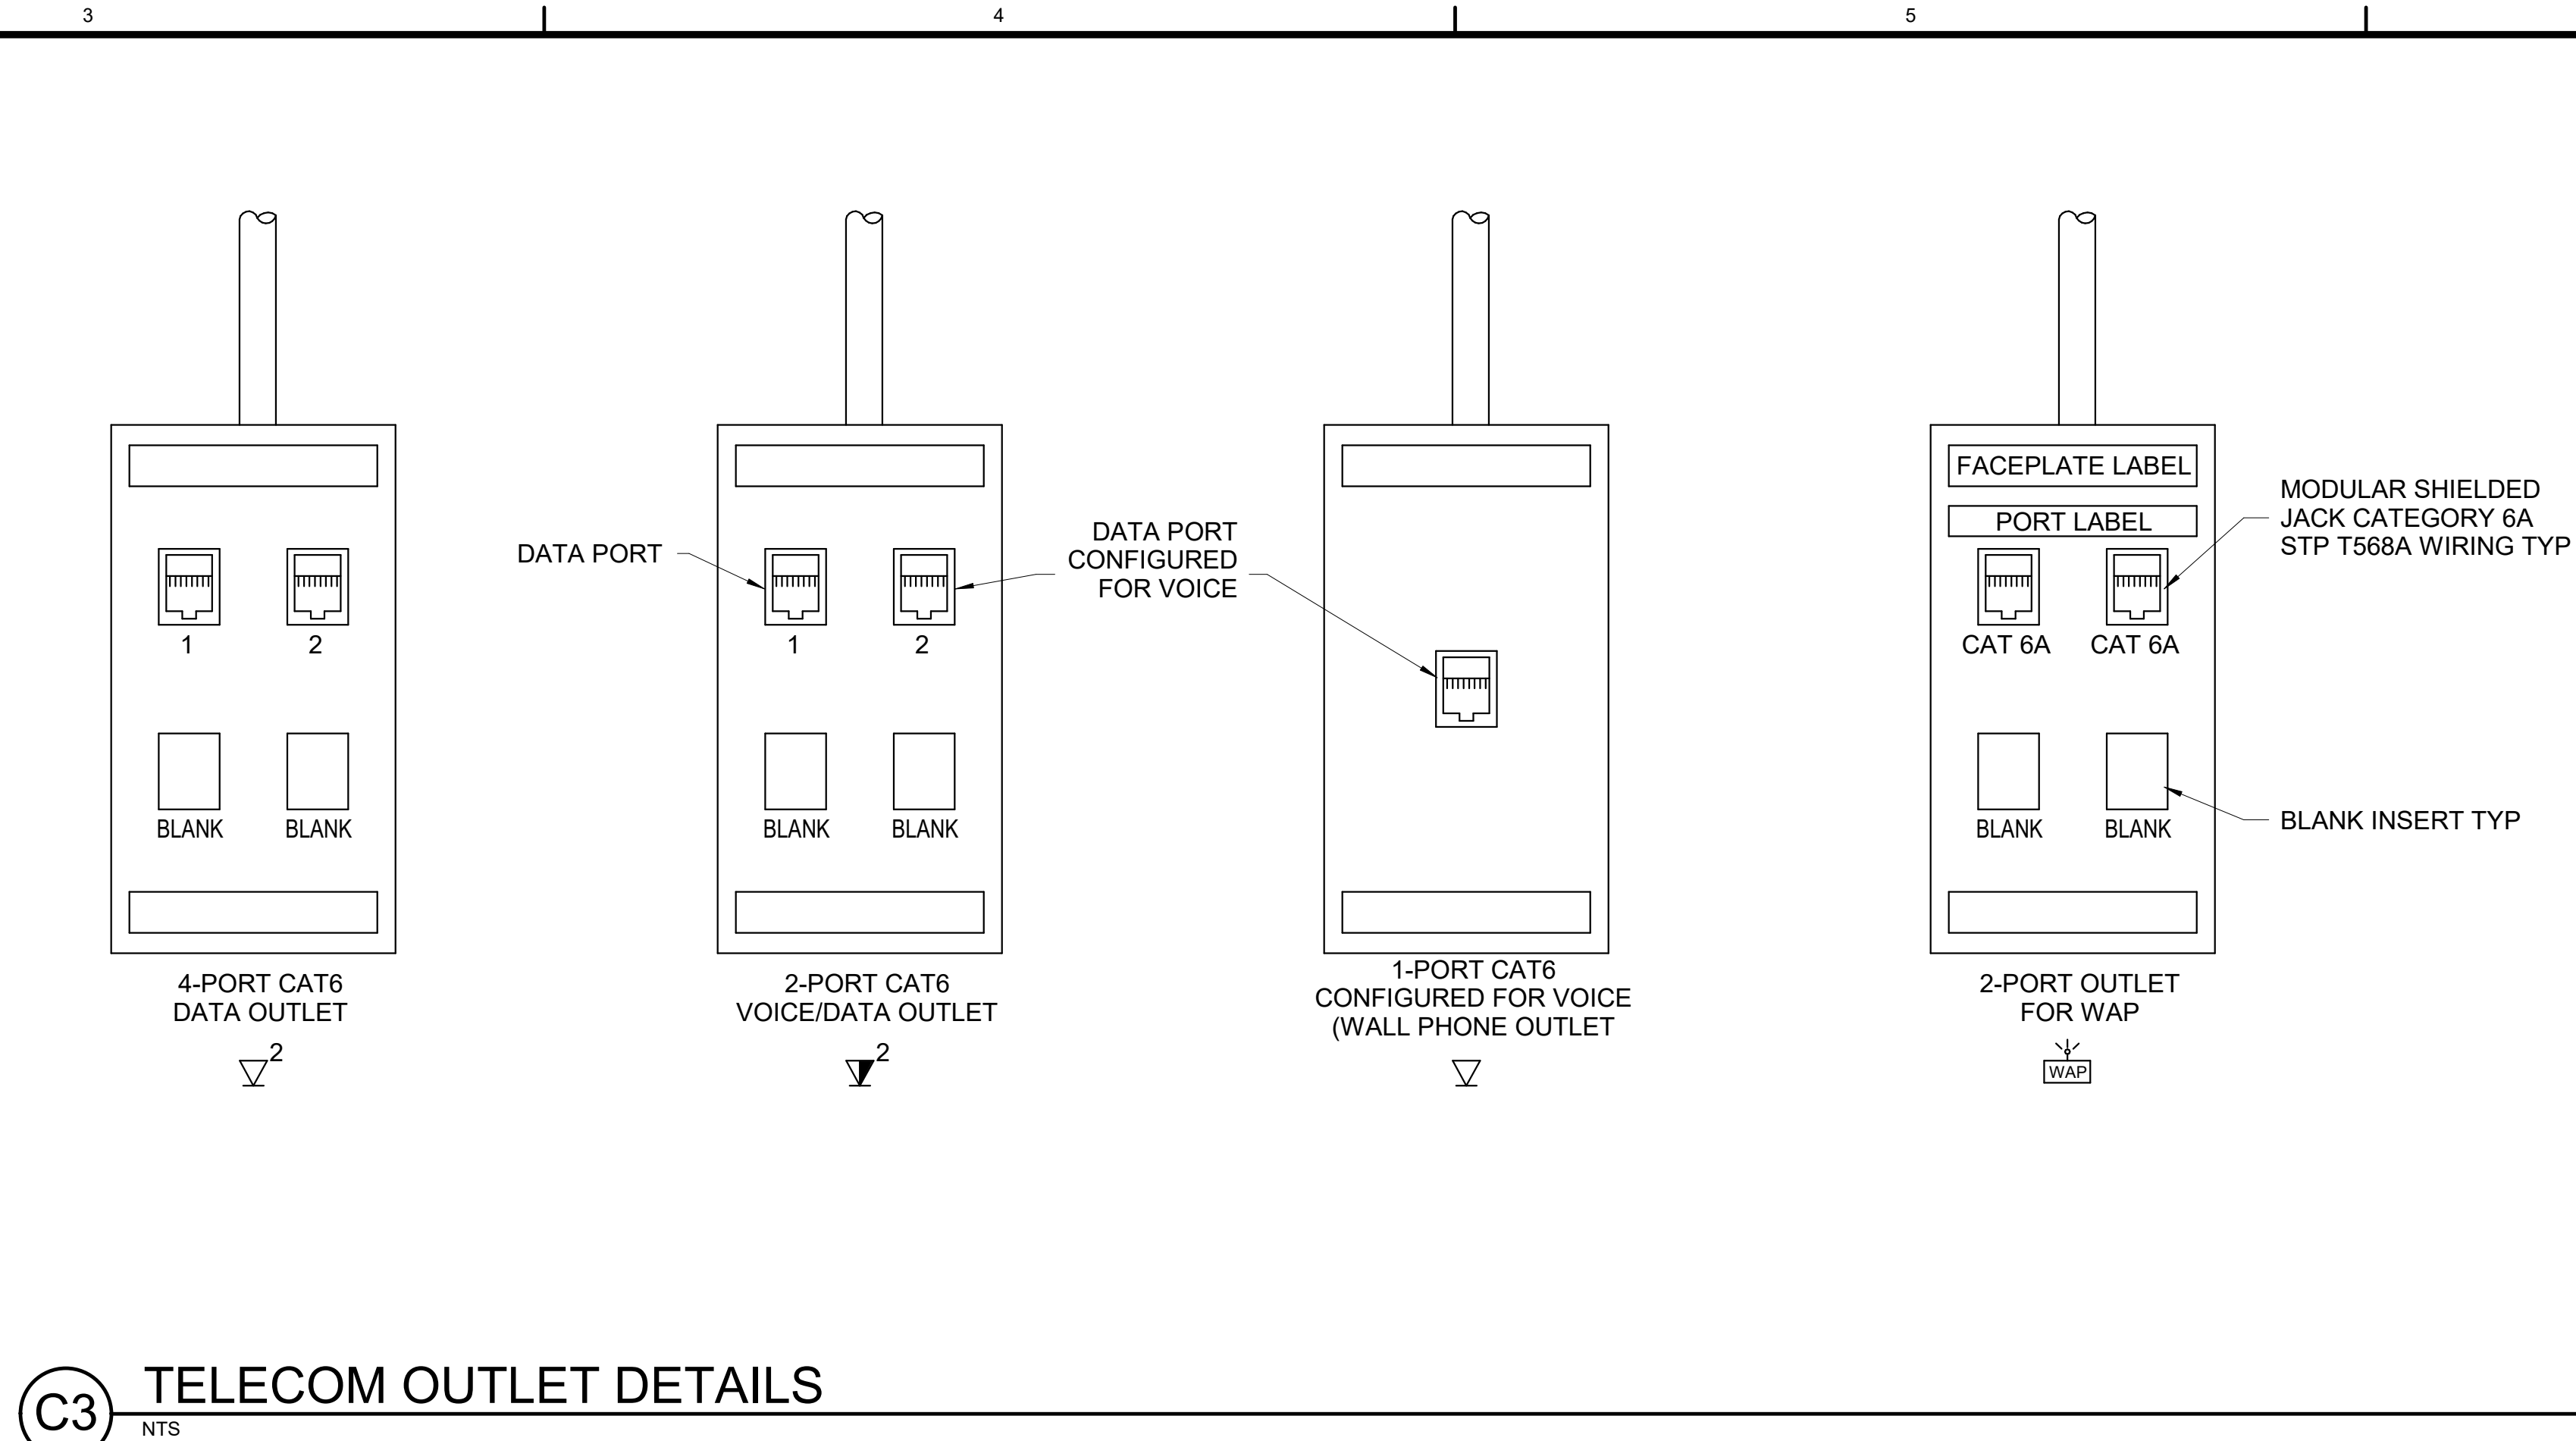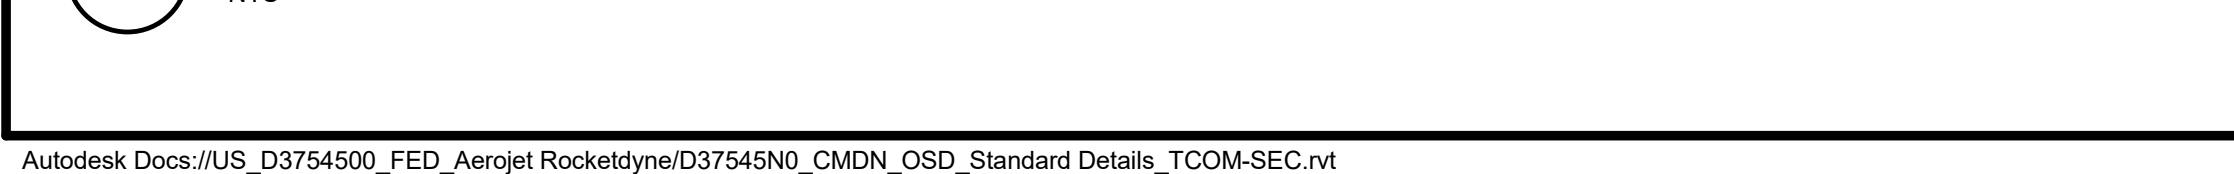


C3

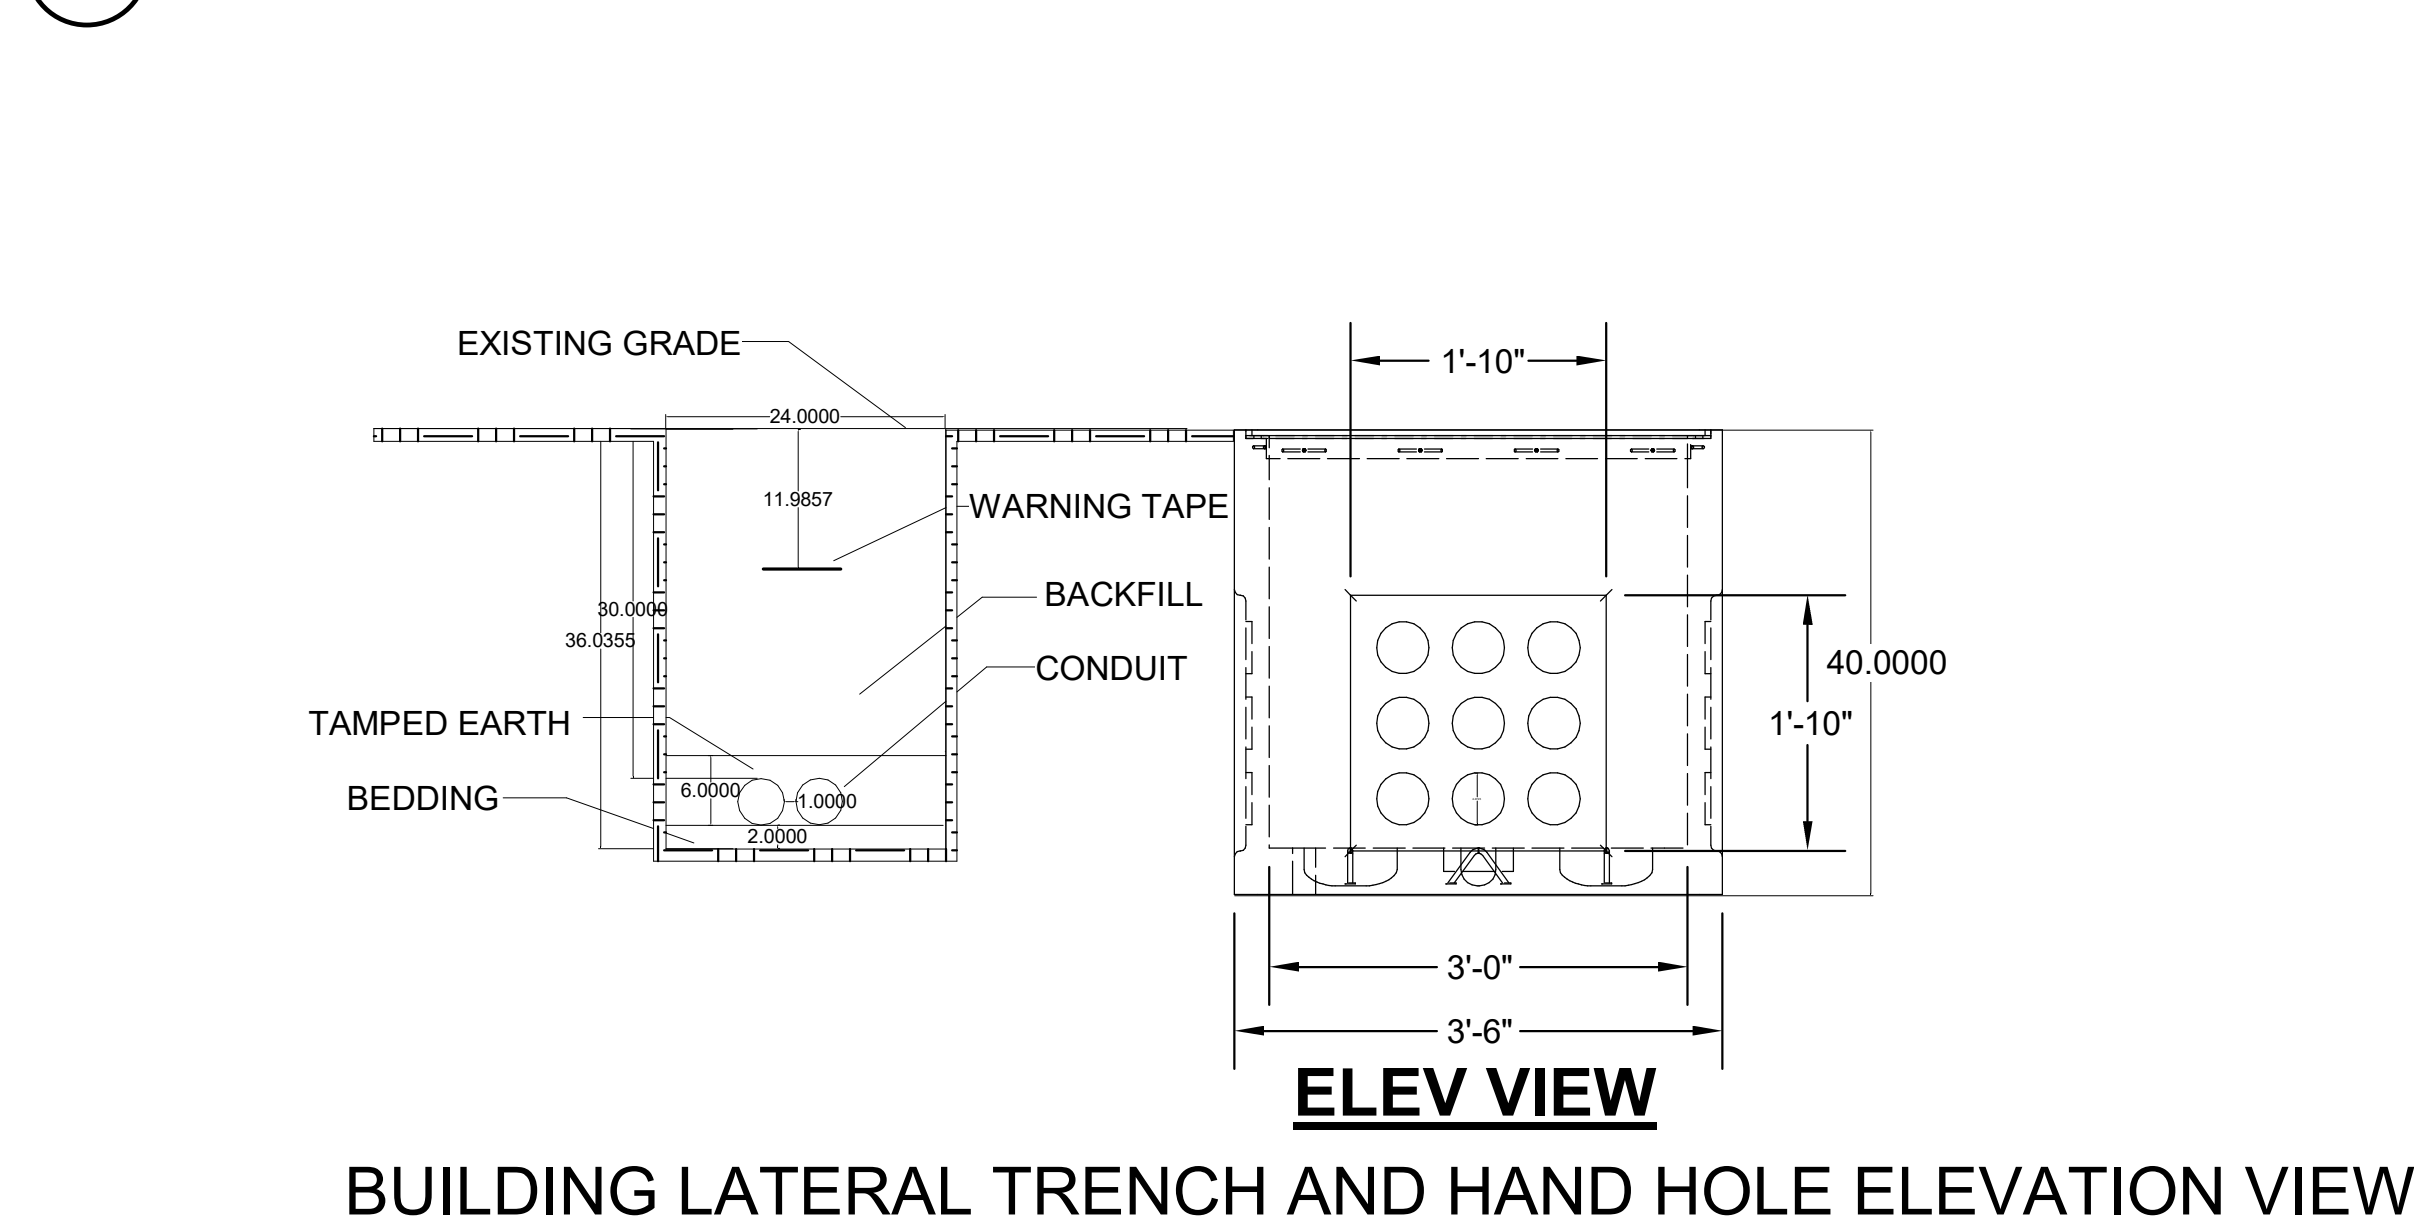

B3 HANDHOLE AND TRENCH ALIGNMENT

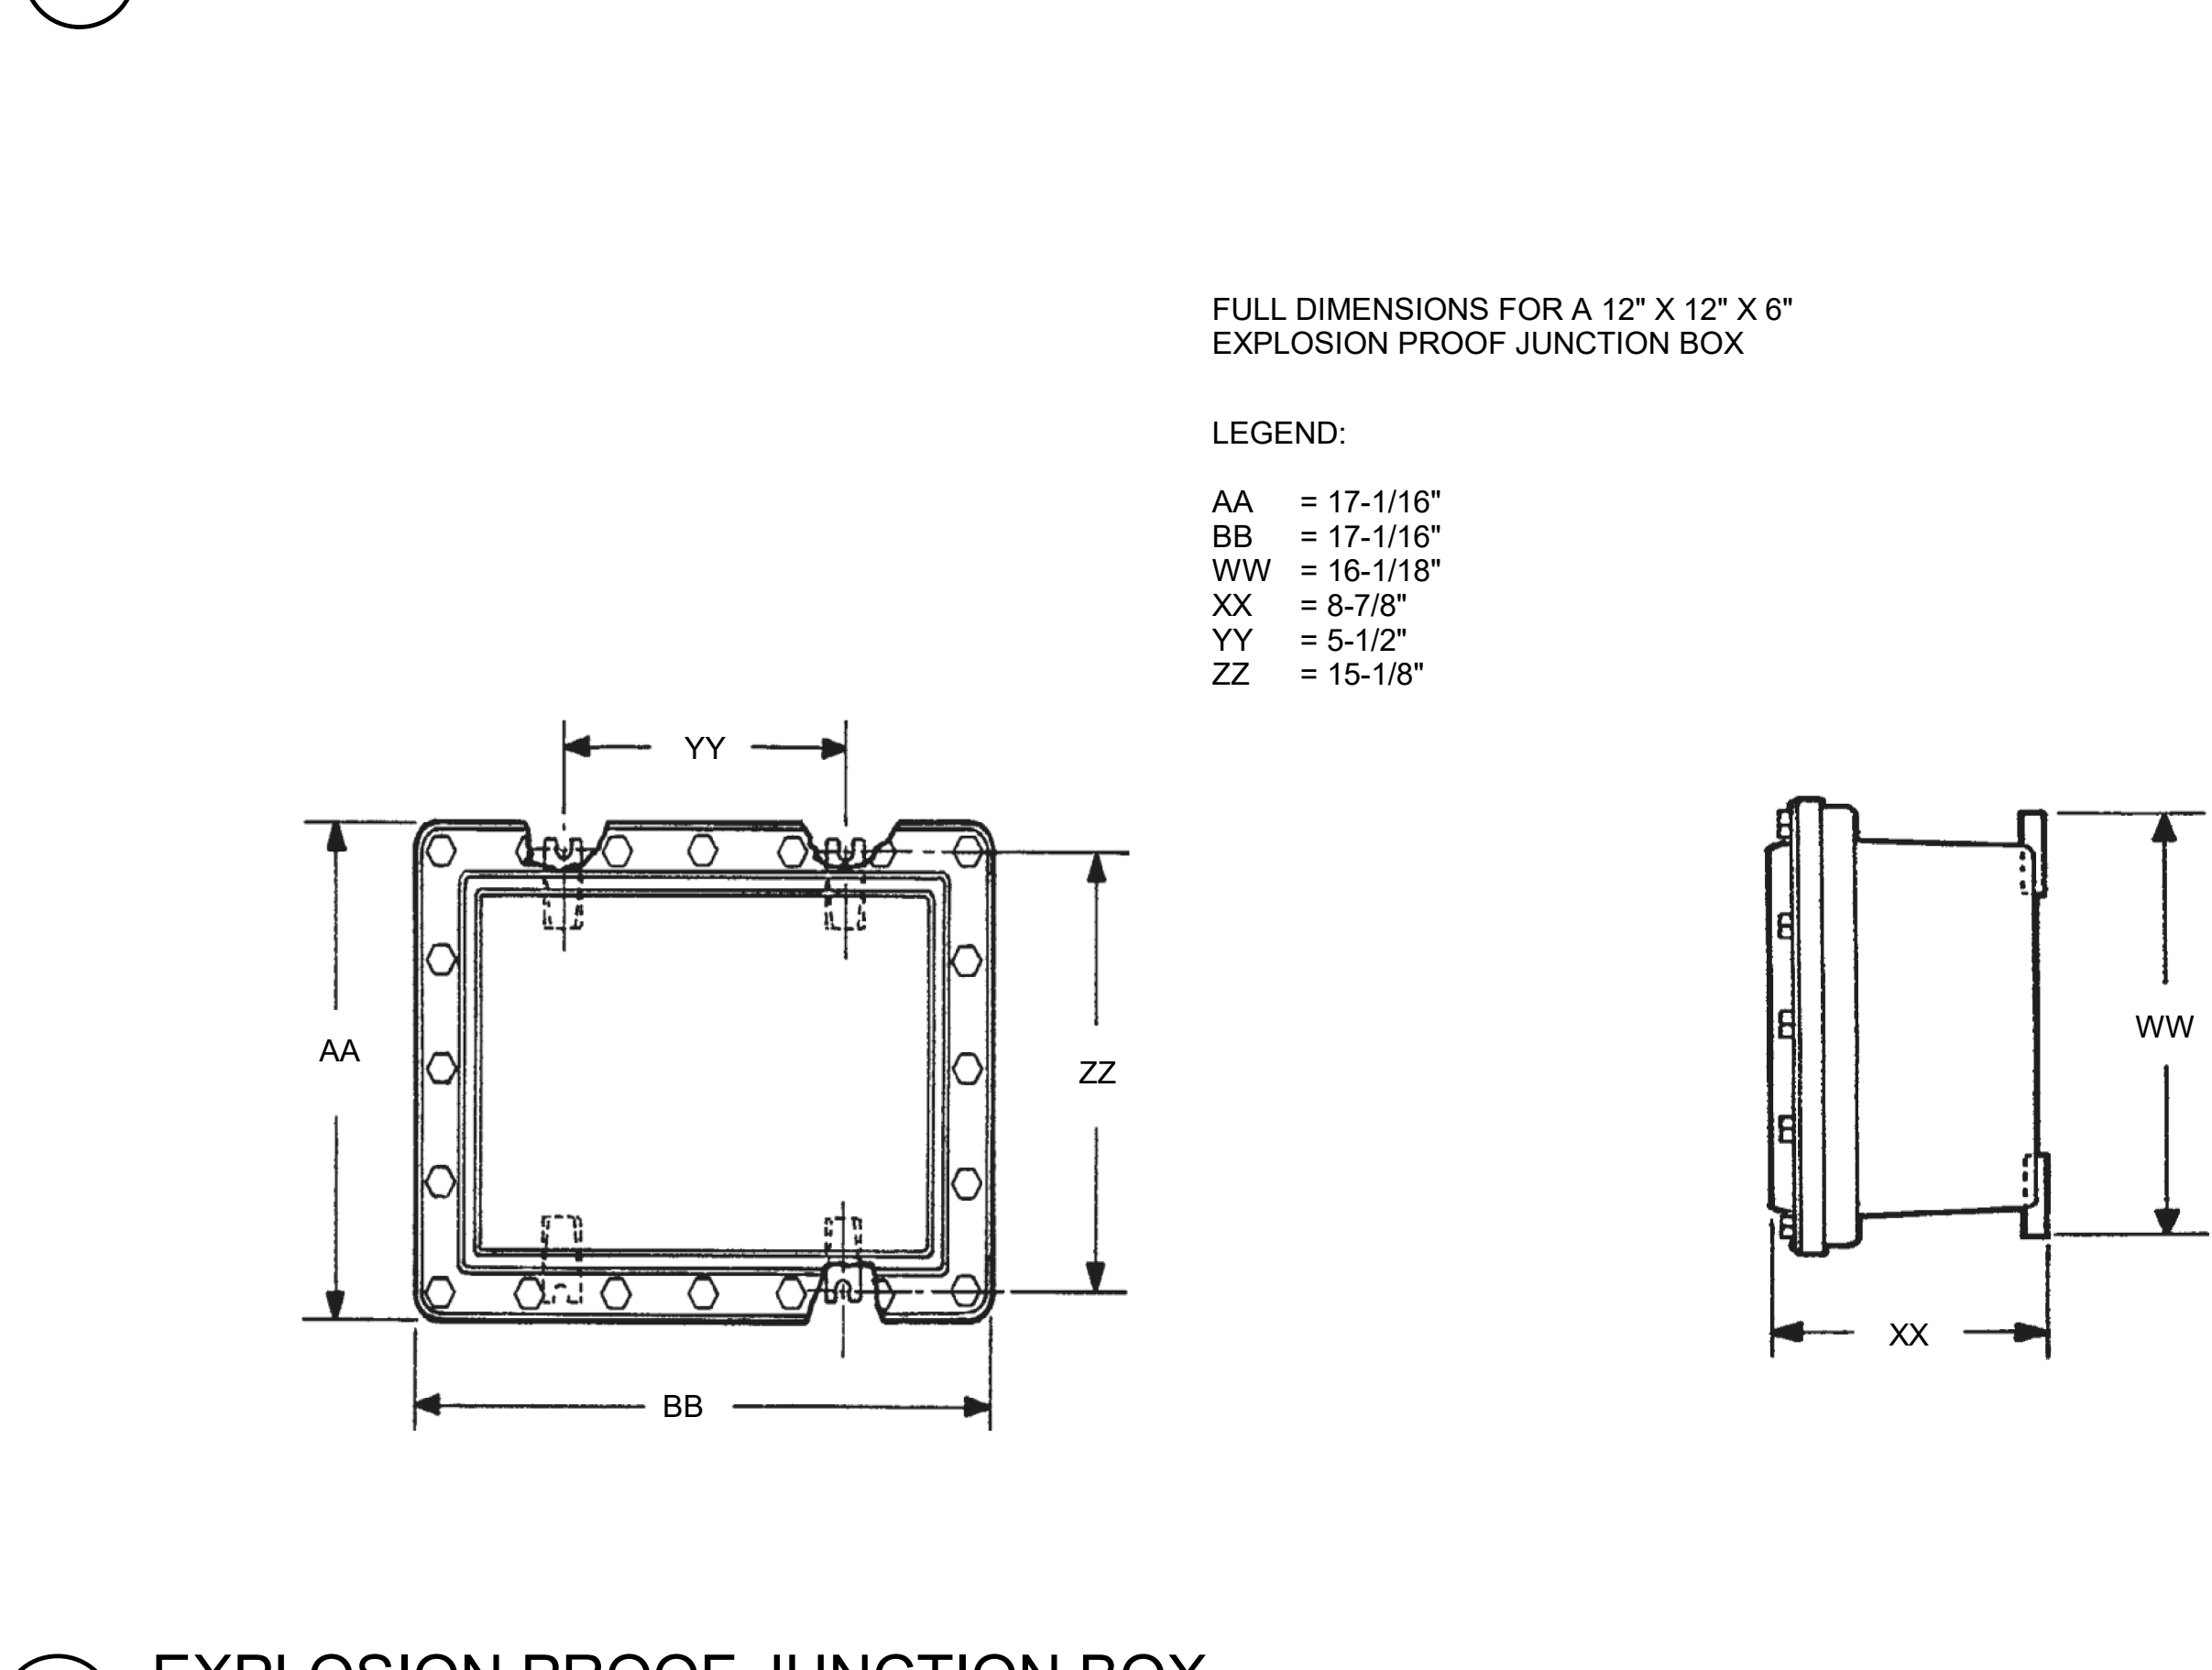

A3

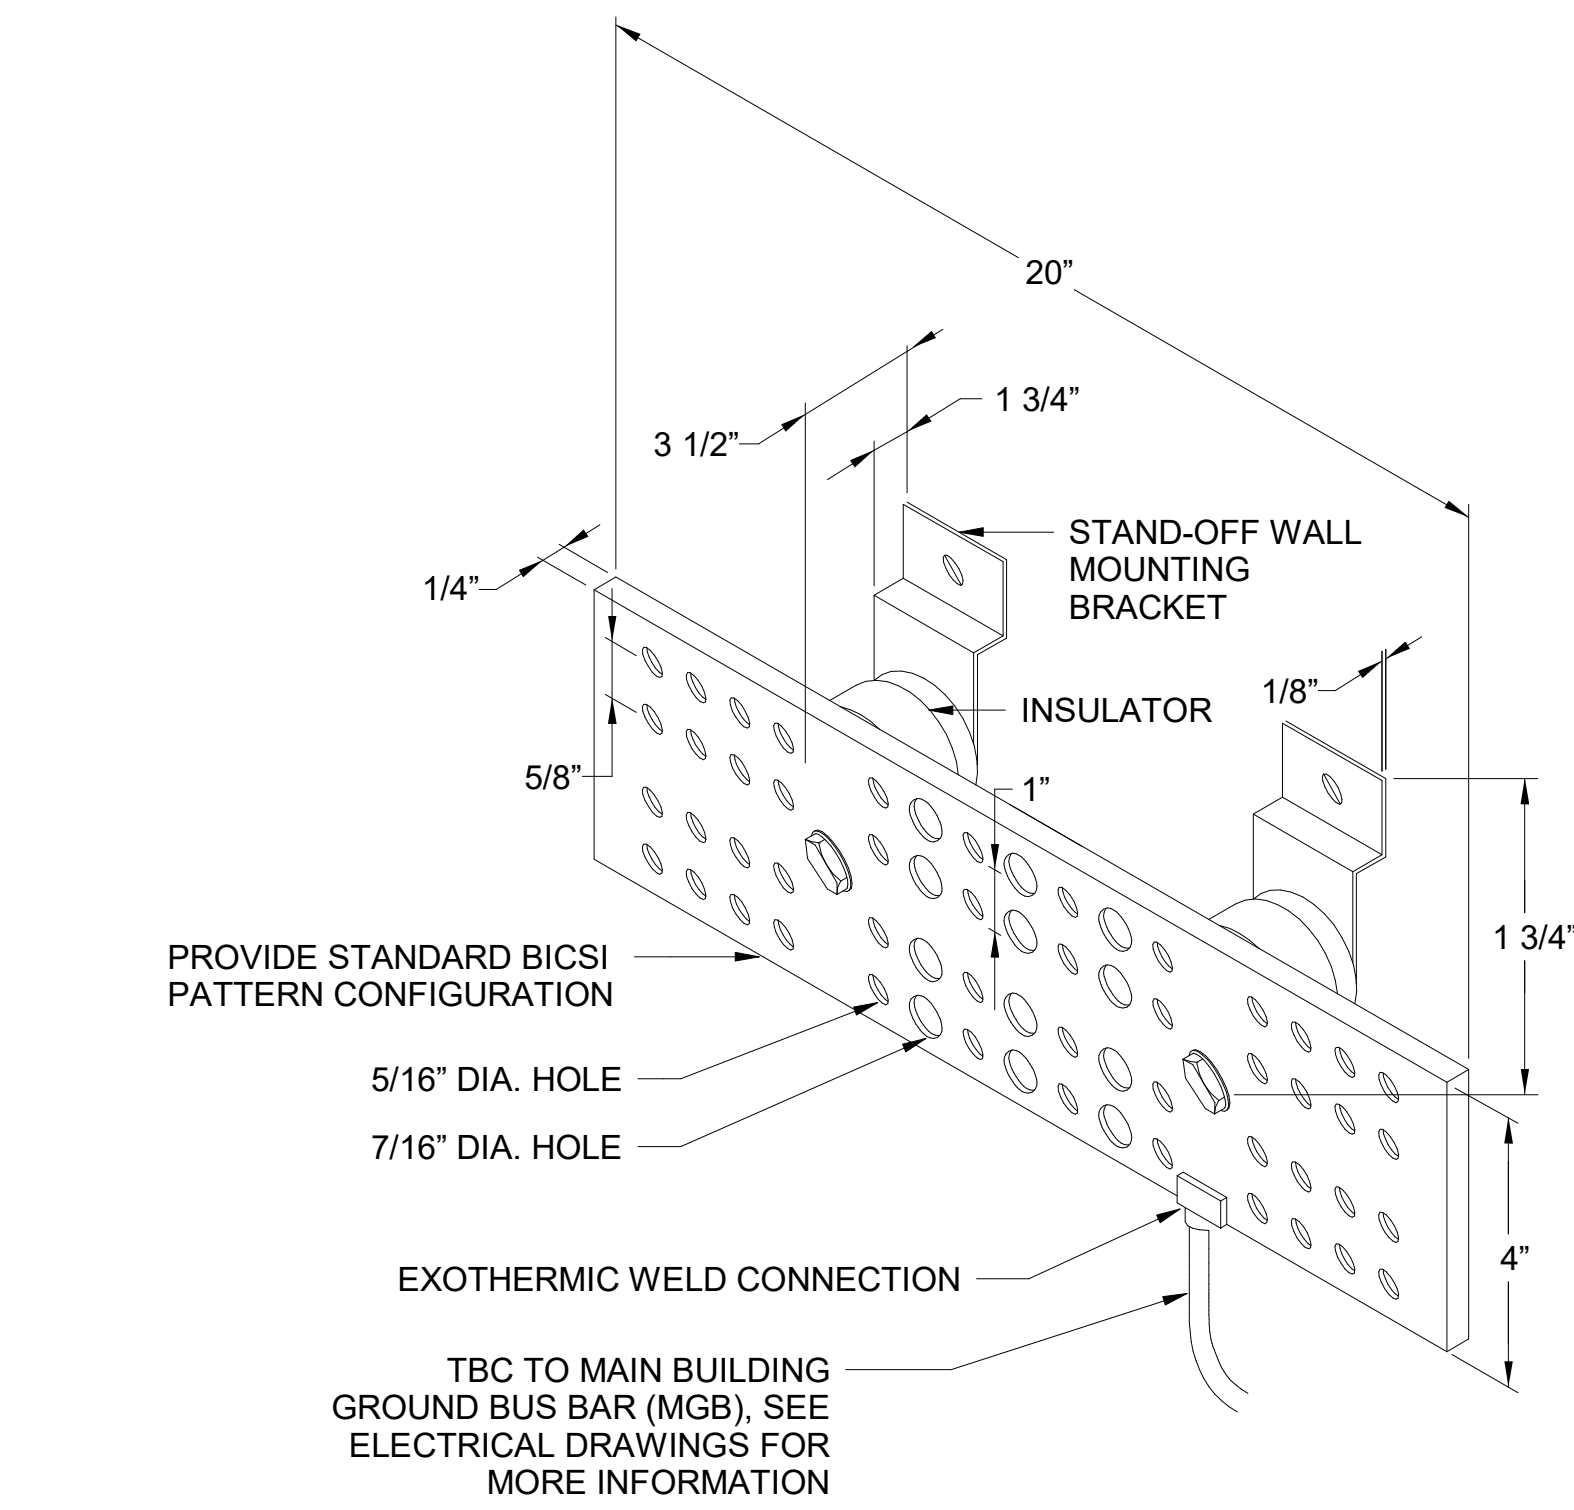

A5



NABHOLZ

Bicsi
Robert A Prichard
81(CS)10#187014
EXPIRES 12-31-25
RCDD

Jacobs
1990 Bryan Street, Suite 2000
Dallas, TX 75201
Phone: 214.760.8100
Fax: 214.760.8178
Email: jacobson@jacobs.com
Website: www.jacobs.com
License: License No. 12010004
License Exp. Date: 12/31/2024

NO.	DATE	REVISION	CHK	DR	BY	APVD	RF
0	09/18/2024	100% ISSUED FOR CONSTRUCTION - EXPANSION			BP	MT	

Campus Standard Details
Camden OSD
Calhoun County, Arkansas
Aerojet Rocketdyne

TELECOMMUNICATION DETAILS

SHEET NO
T-801

SCALE
As indicated

DATE
09/18/2024

PROJ
D37545N0

DWG
CADD, Jacobson, 1:8"

PLOT DATE/TIME: 9/16/2024 11:49:17 AM