




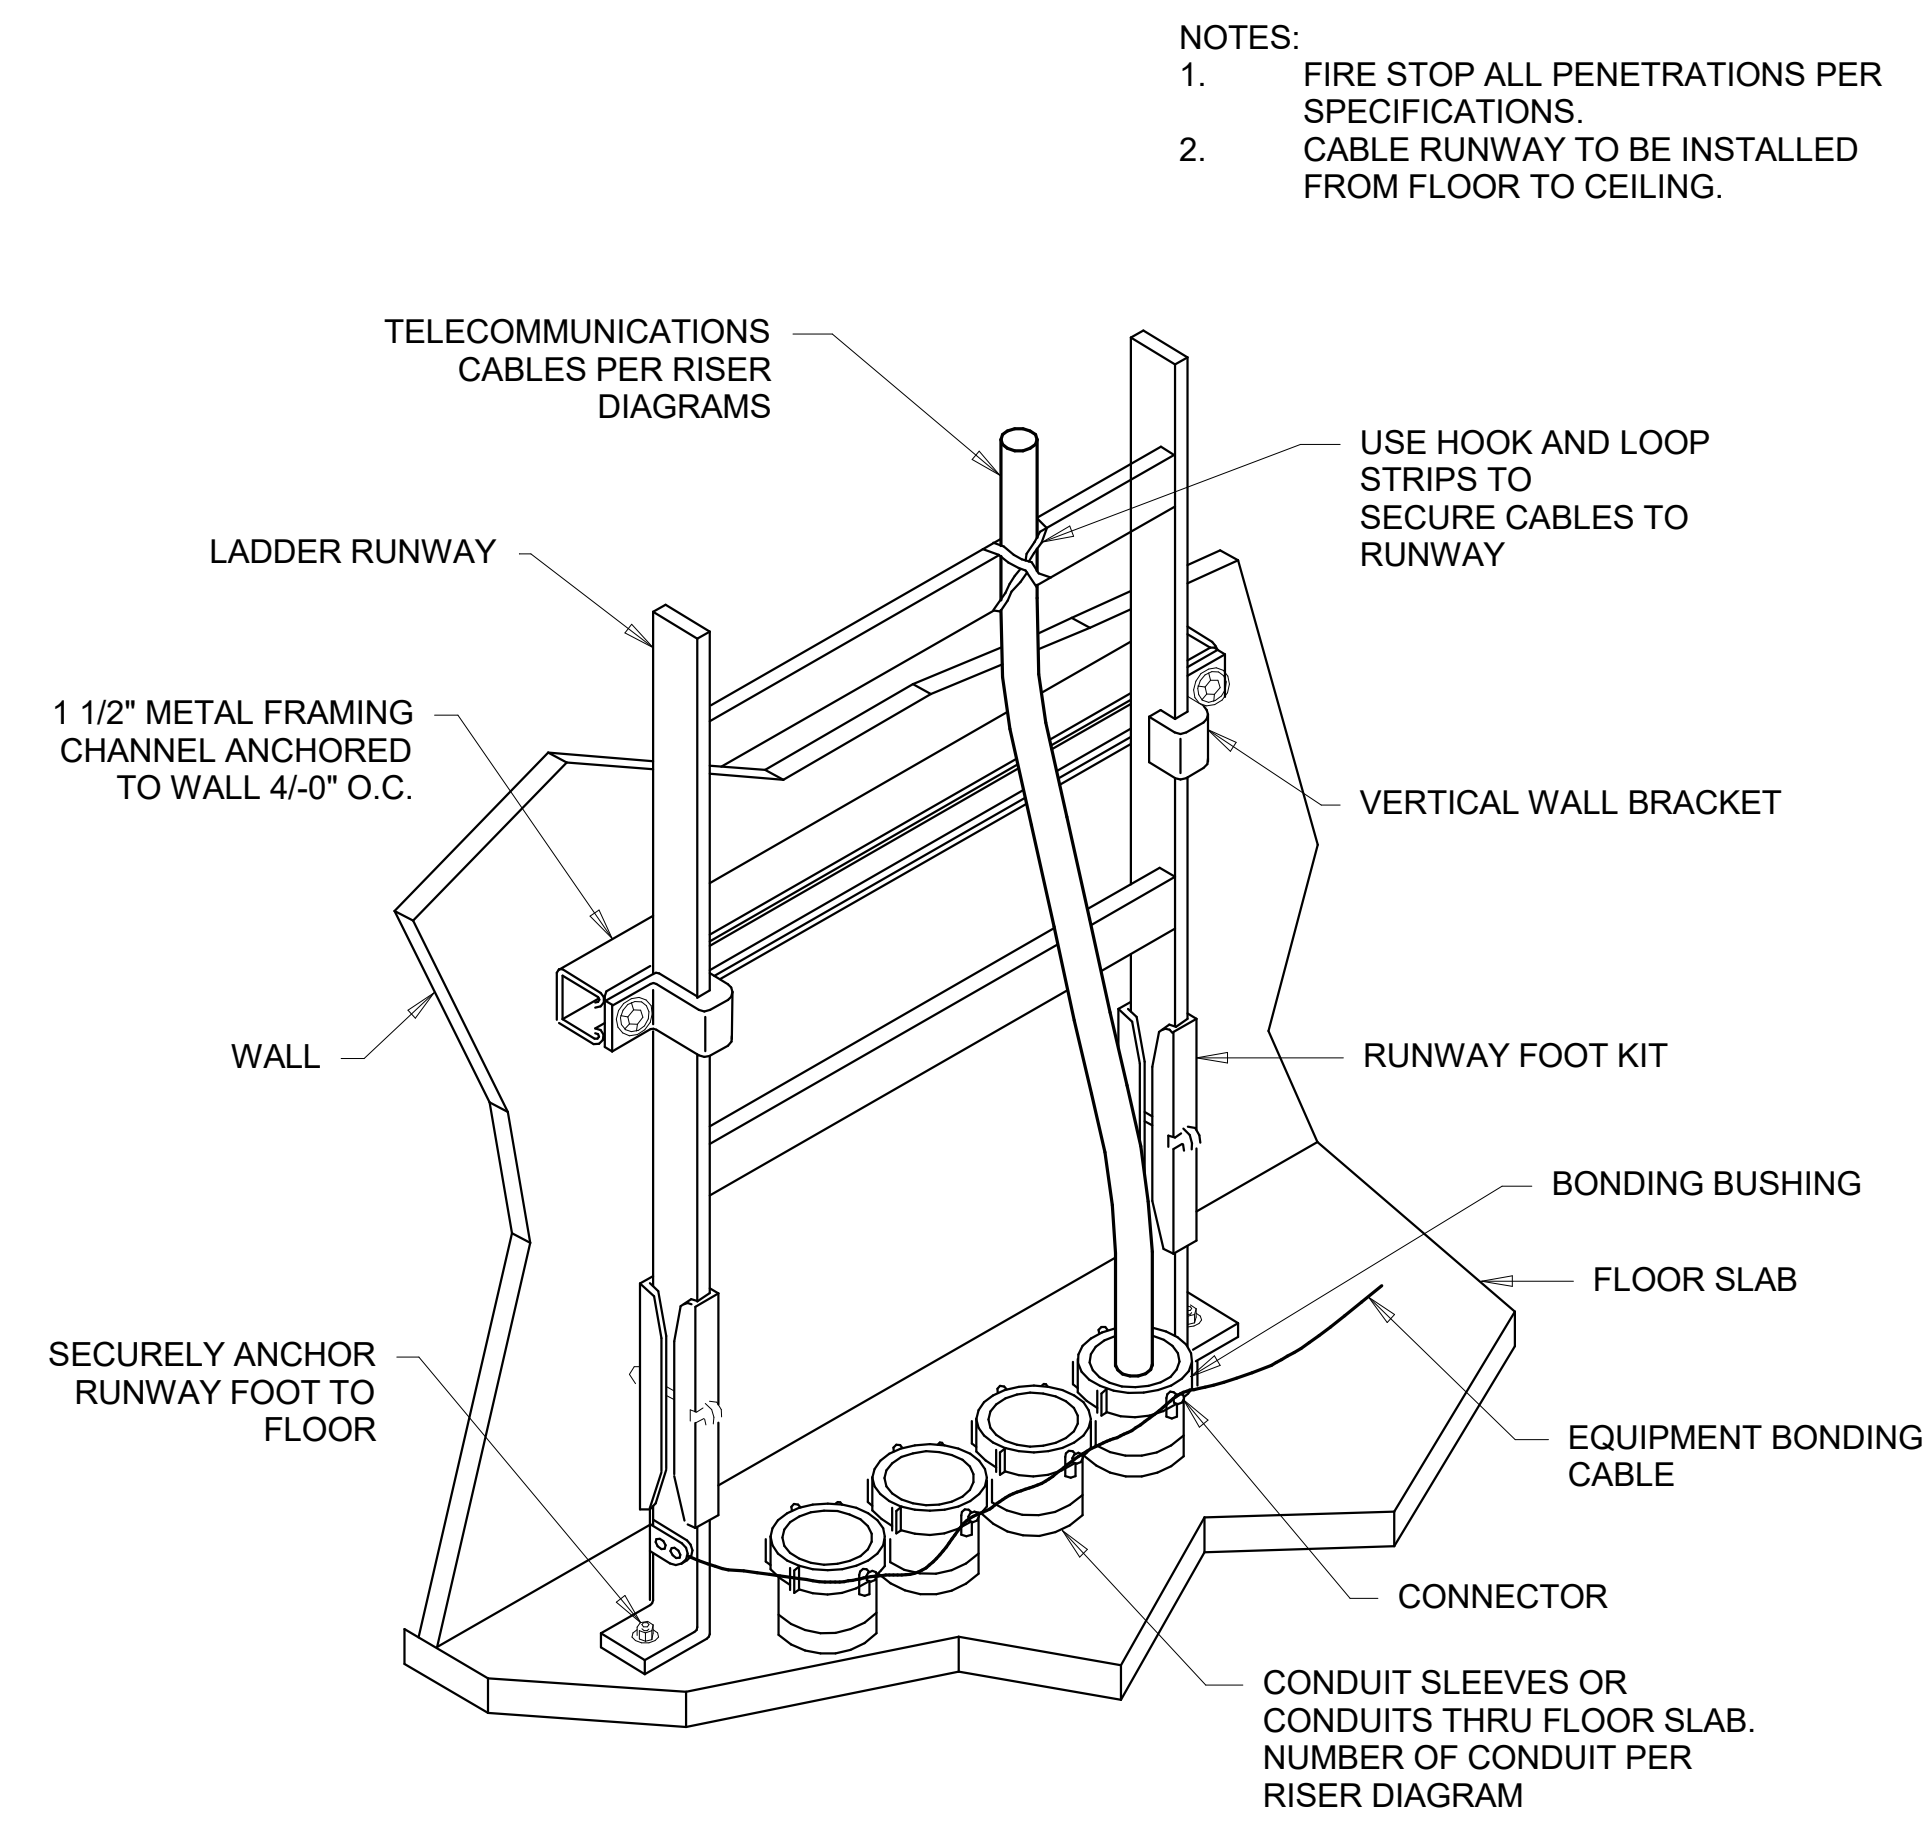


C1 CABLE - VERTICAL RUNWAY MOUNTING

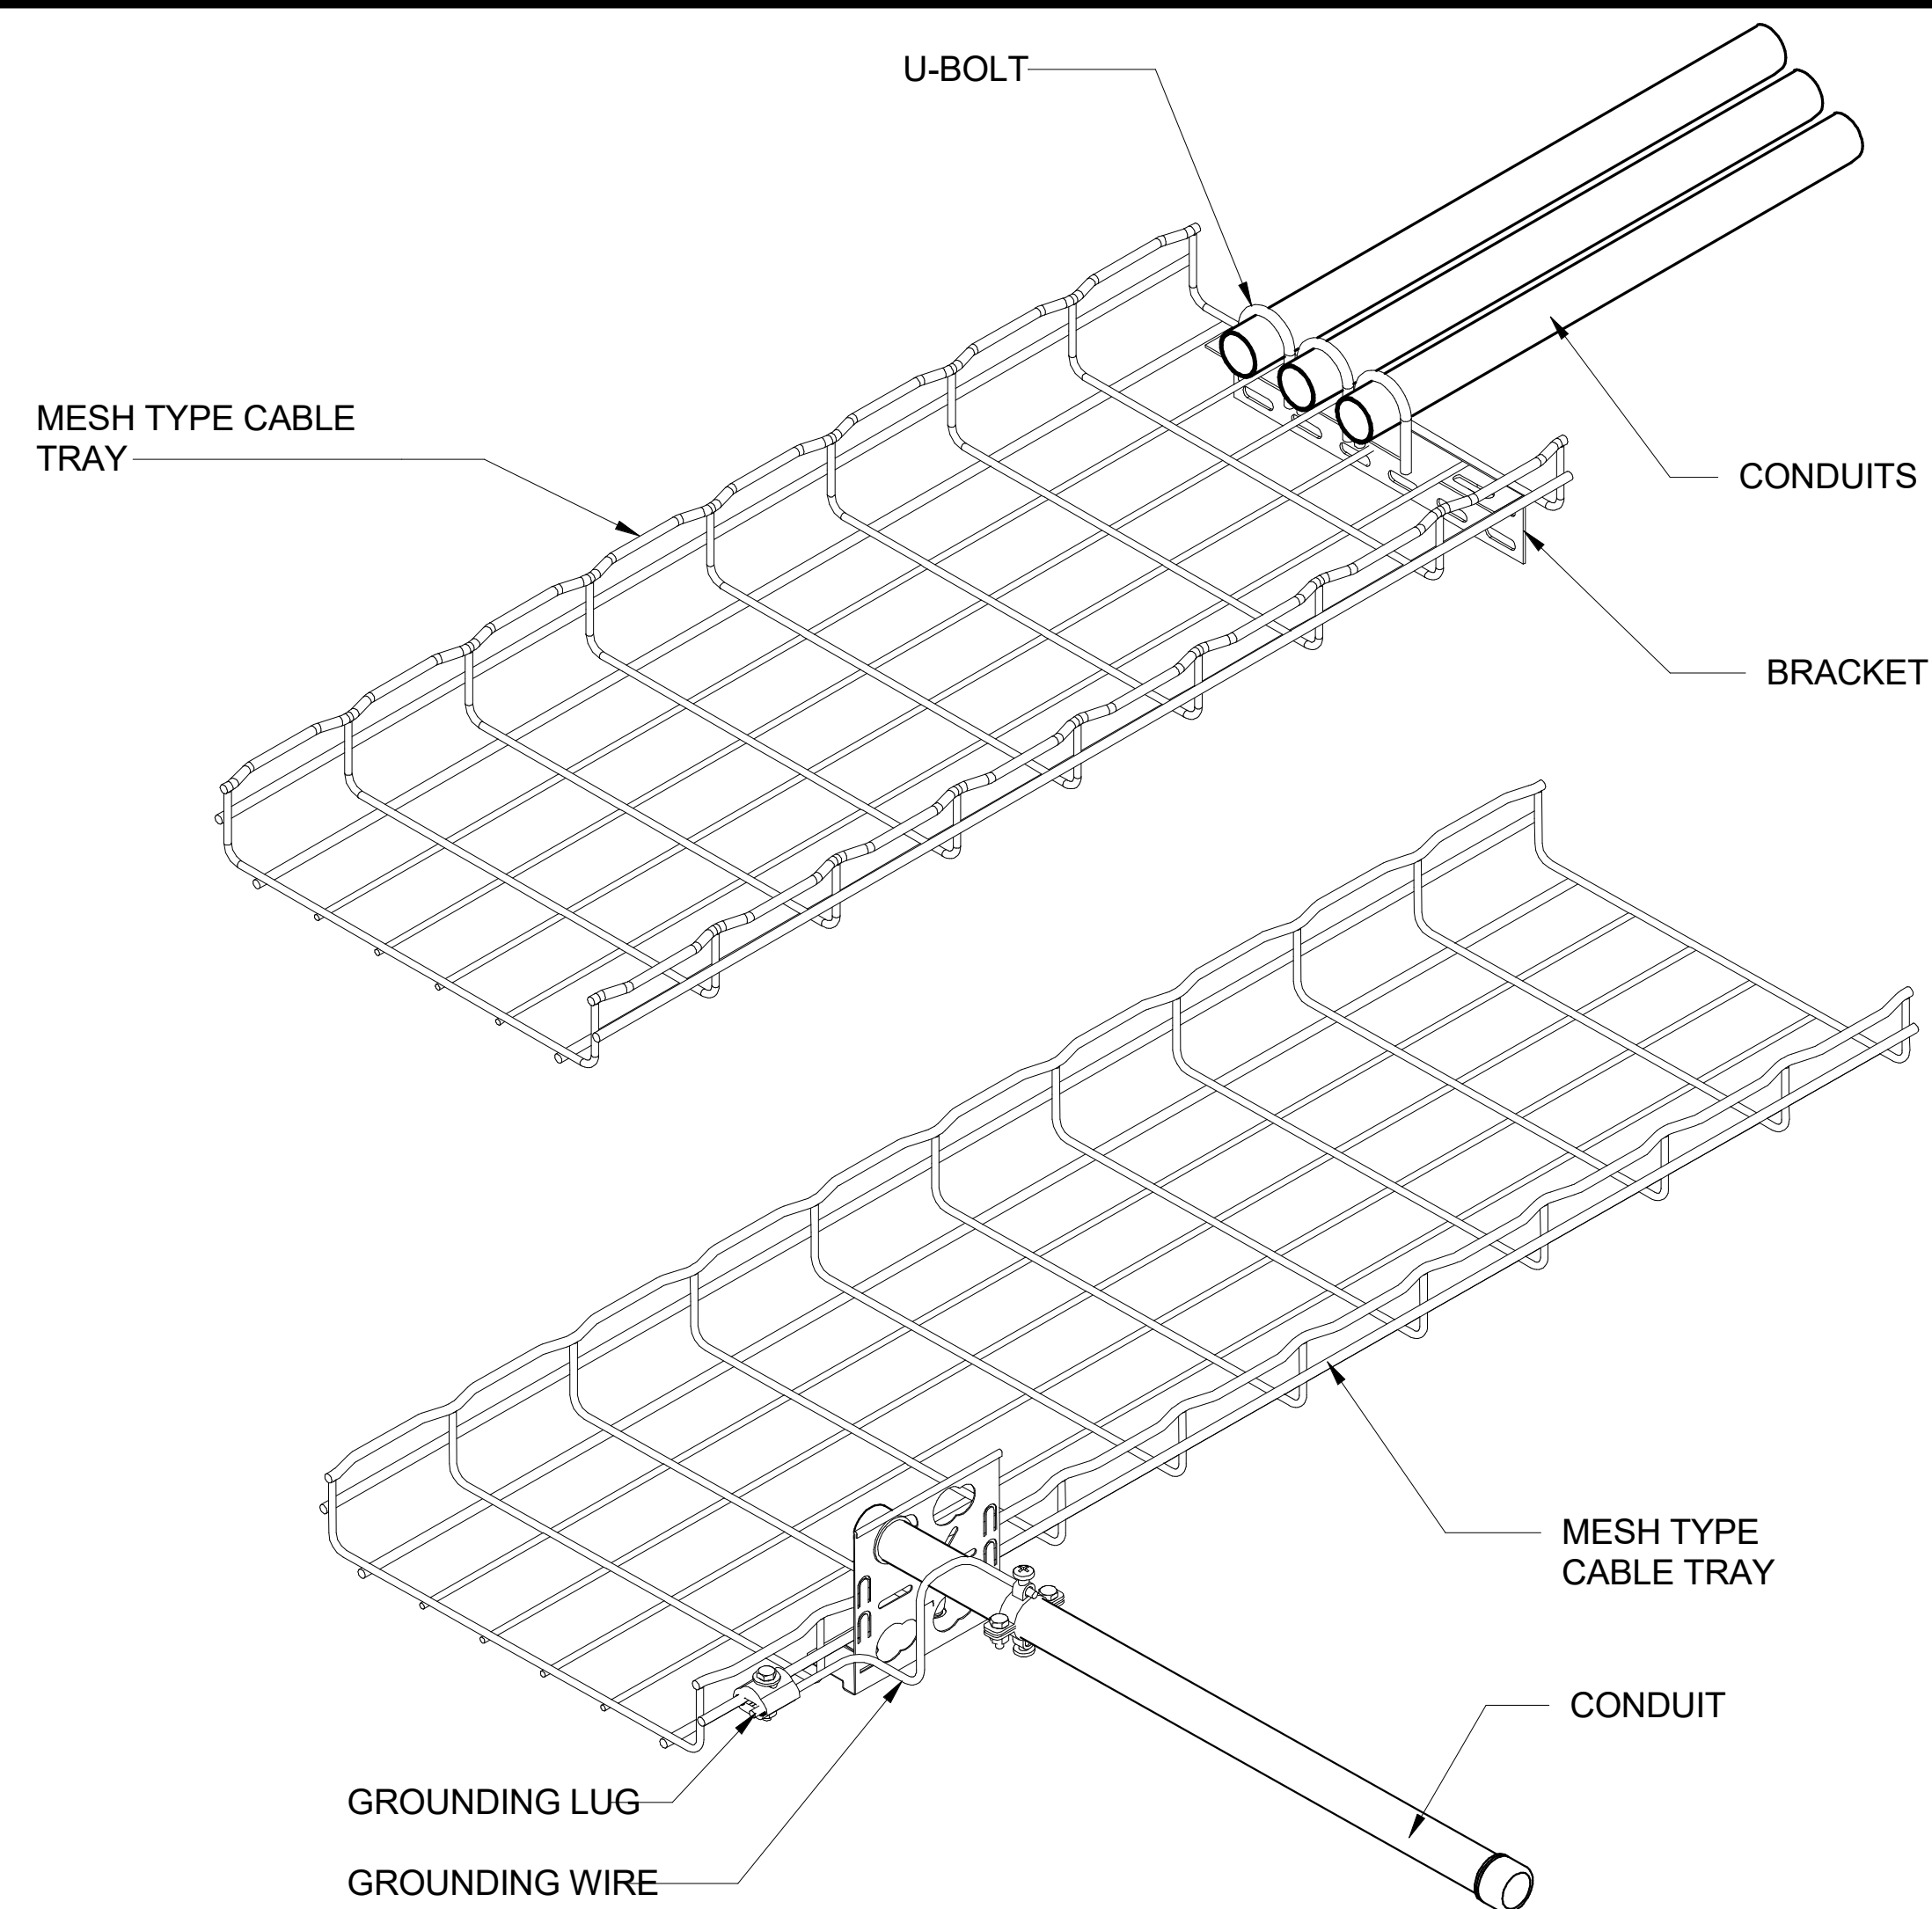

C3 CABLE TRAY - CONDUIT ATTACHMENT

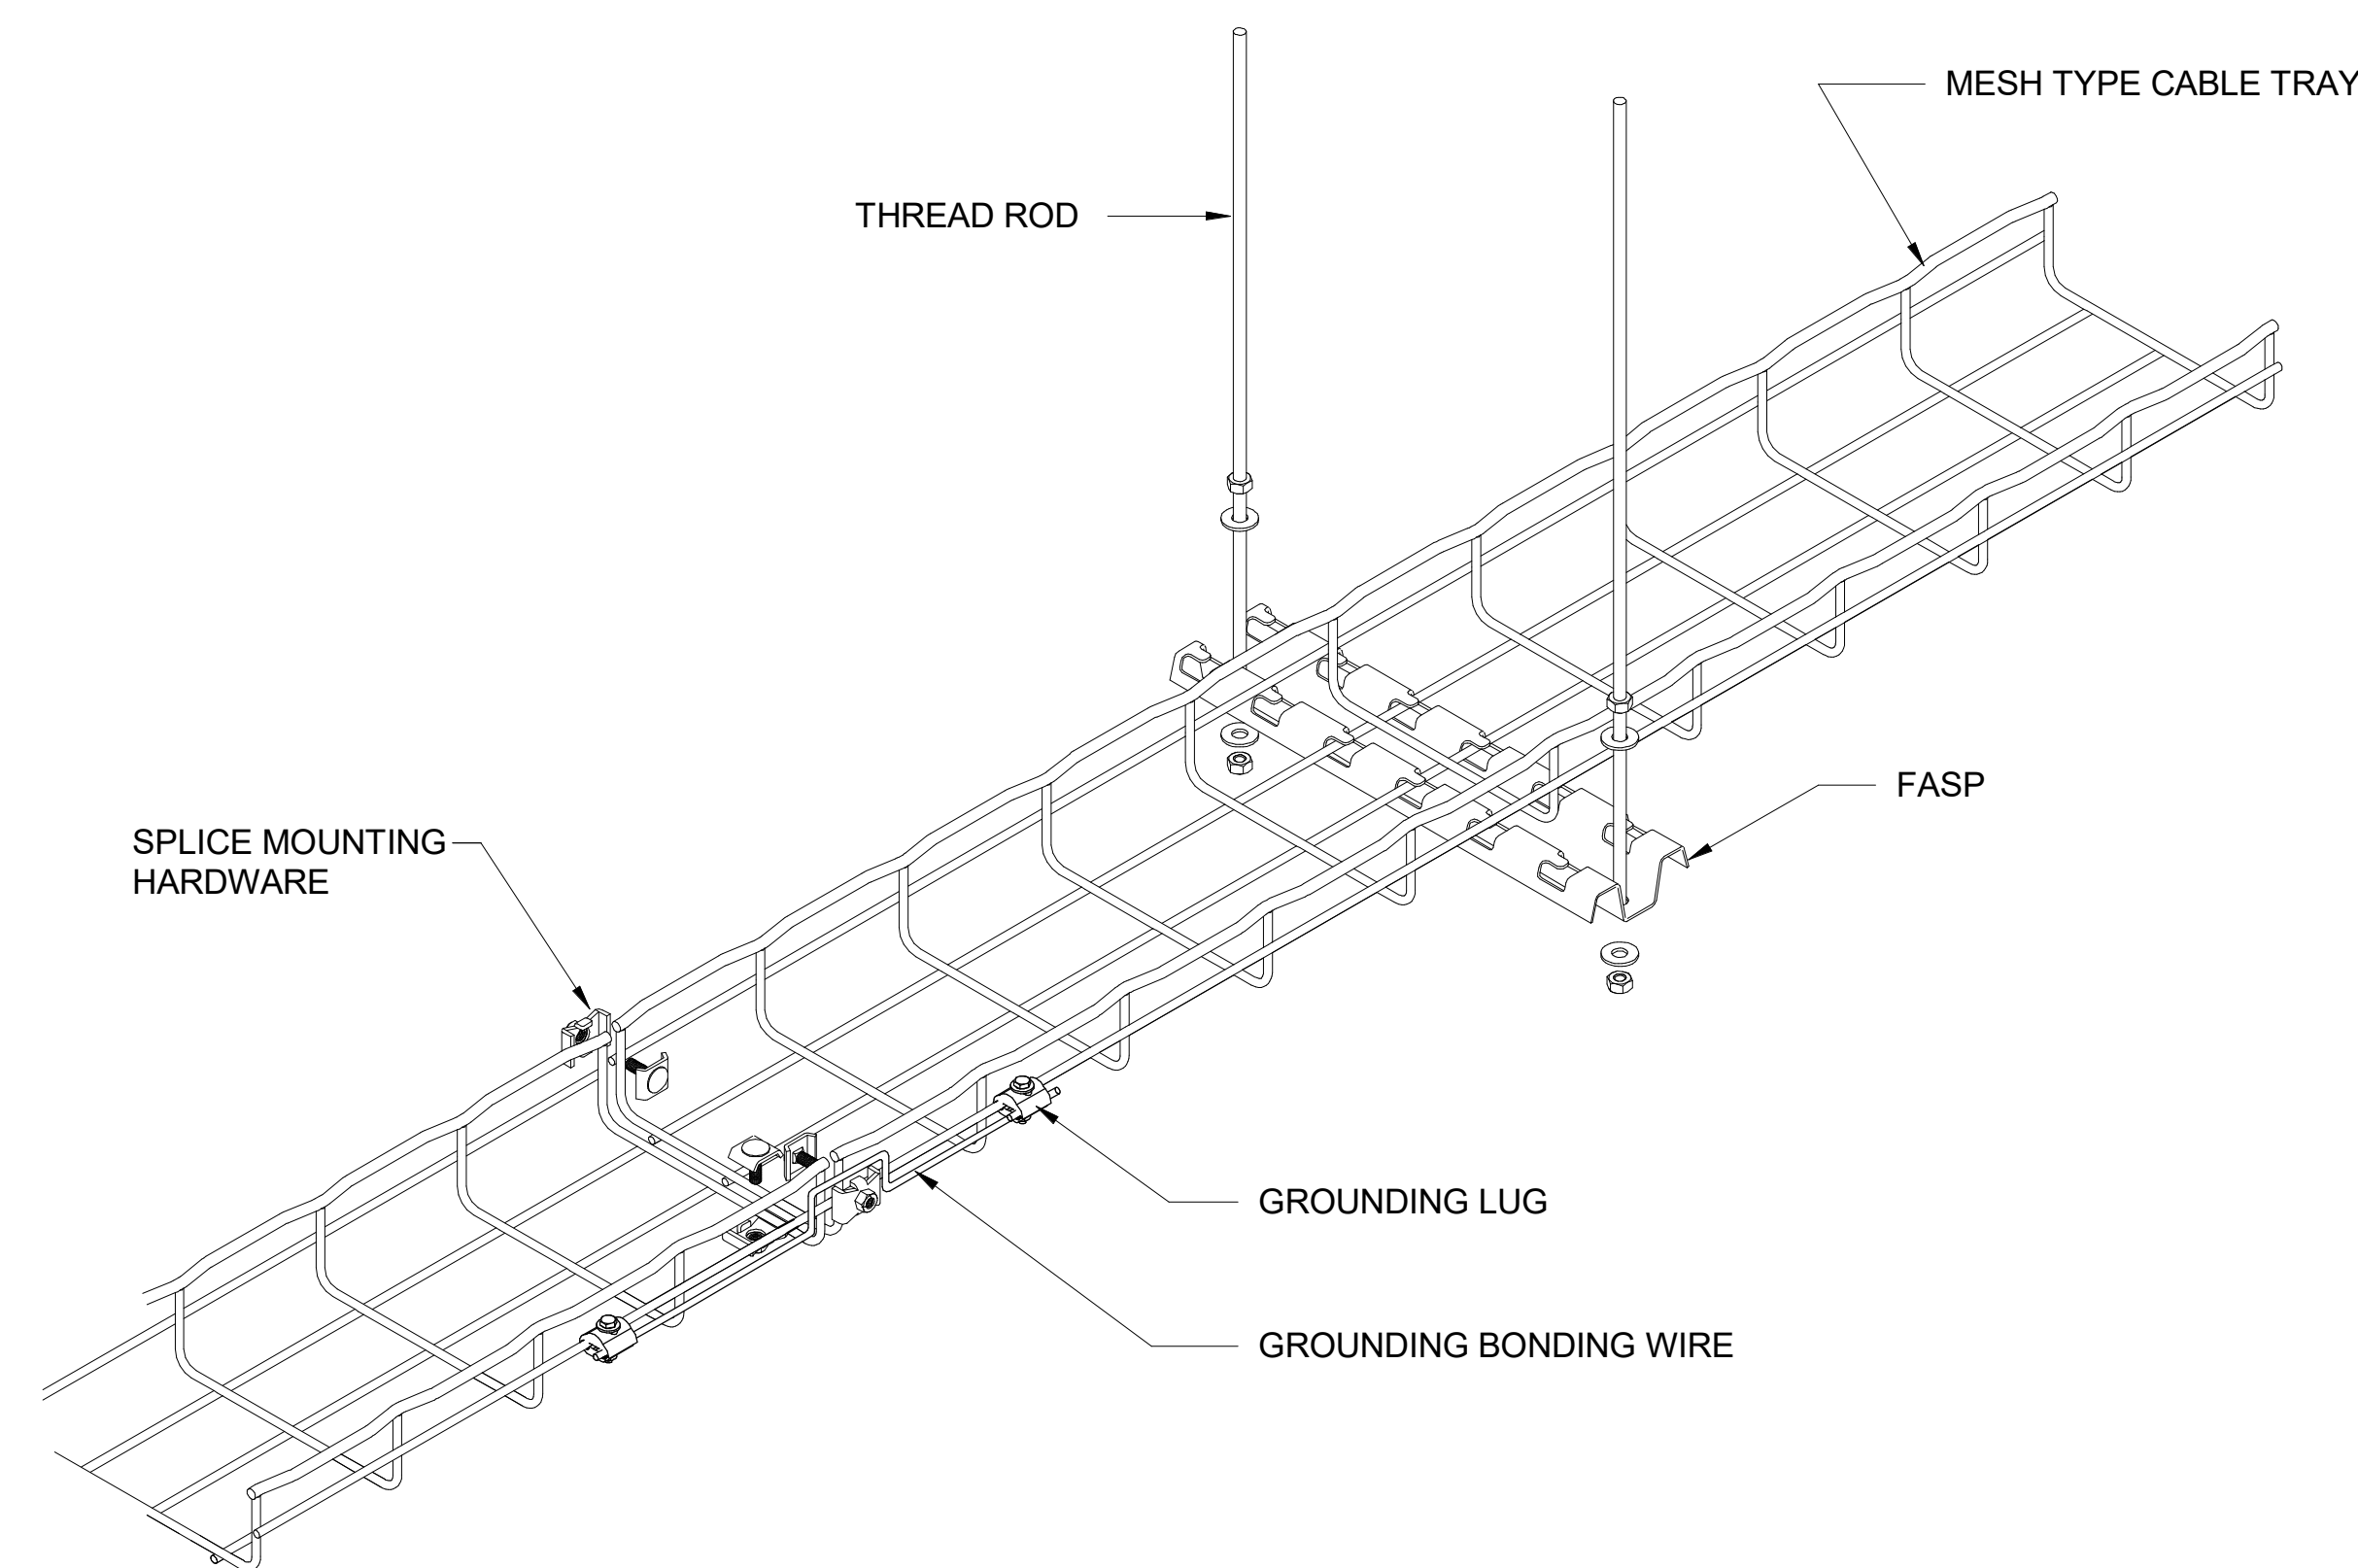


B1 CABLE TRAY - STANDARD SUPPORT DETAIL

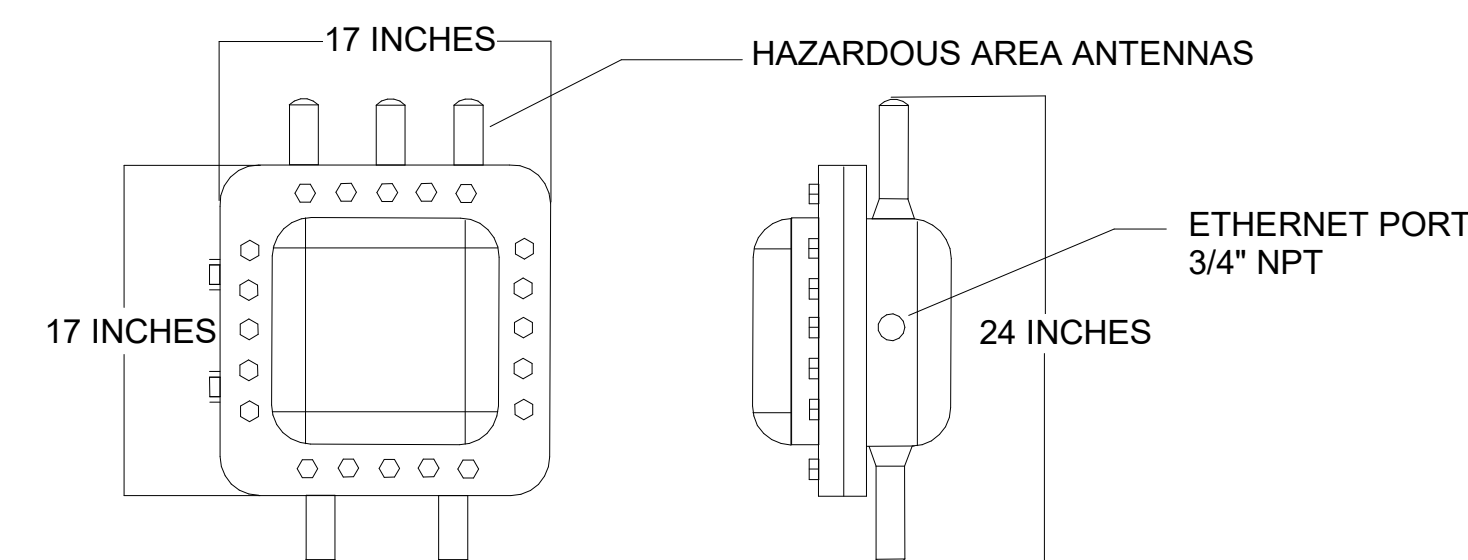

- NOTES:
1. HAZARDOUS AREA ENCLOSURE WITH ANTENNAS
 2. ANTENNAS AND ANTENNA PORTS WILL VARY WITH WIRELESS ACCESS POINT (WAP).
 3. ENCLOSURE CONFIGURATION IS WAP (VENDOR AND MODEL #) SPECIFIC.
 4. BOTH ANTENNAS AND CONTAINER SHOULD BE RATED ACCORDING TO THE AREA THAT THE WAP IS TO BE INSTALLED.

B4 EX WAP ENCLOSURE
NTS

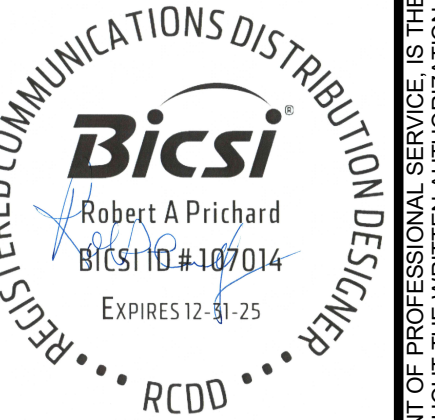

jacobs®

[illegible]

Campus Standard Details
Camden OSD
Calhoun County, Arkansas
Aerojet Rocketdyne

DETAILS

SHEET NO

-803

SCALE	As indicated
-------	--------------

DATE 09/18/2024

ROJ D37545N0