




9/18/2024 9:53:30 AM A-200
Autodesk Docs/US_D3754500_FED_Aerojet Rocketdyne/D3754500_CIMDN_OSD_Mixer-Building-1_ARCH-INT.rvt

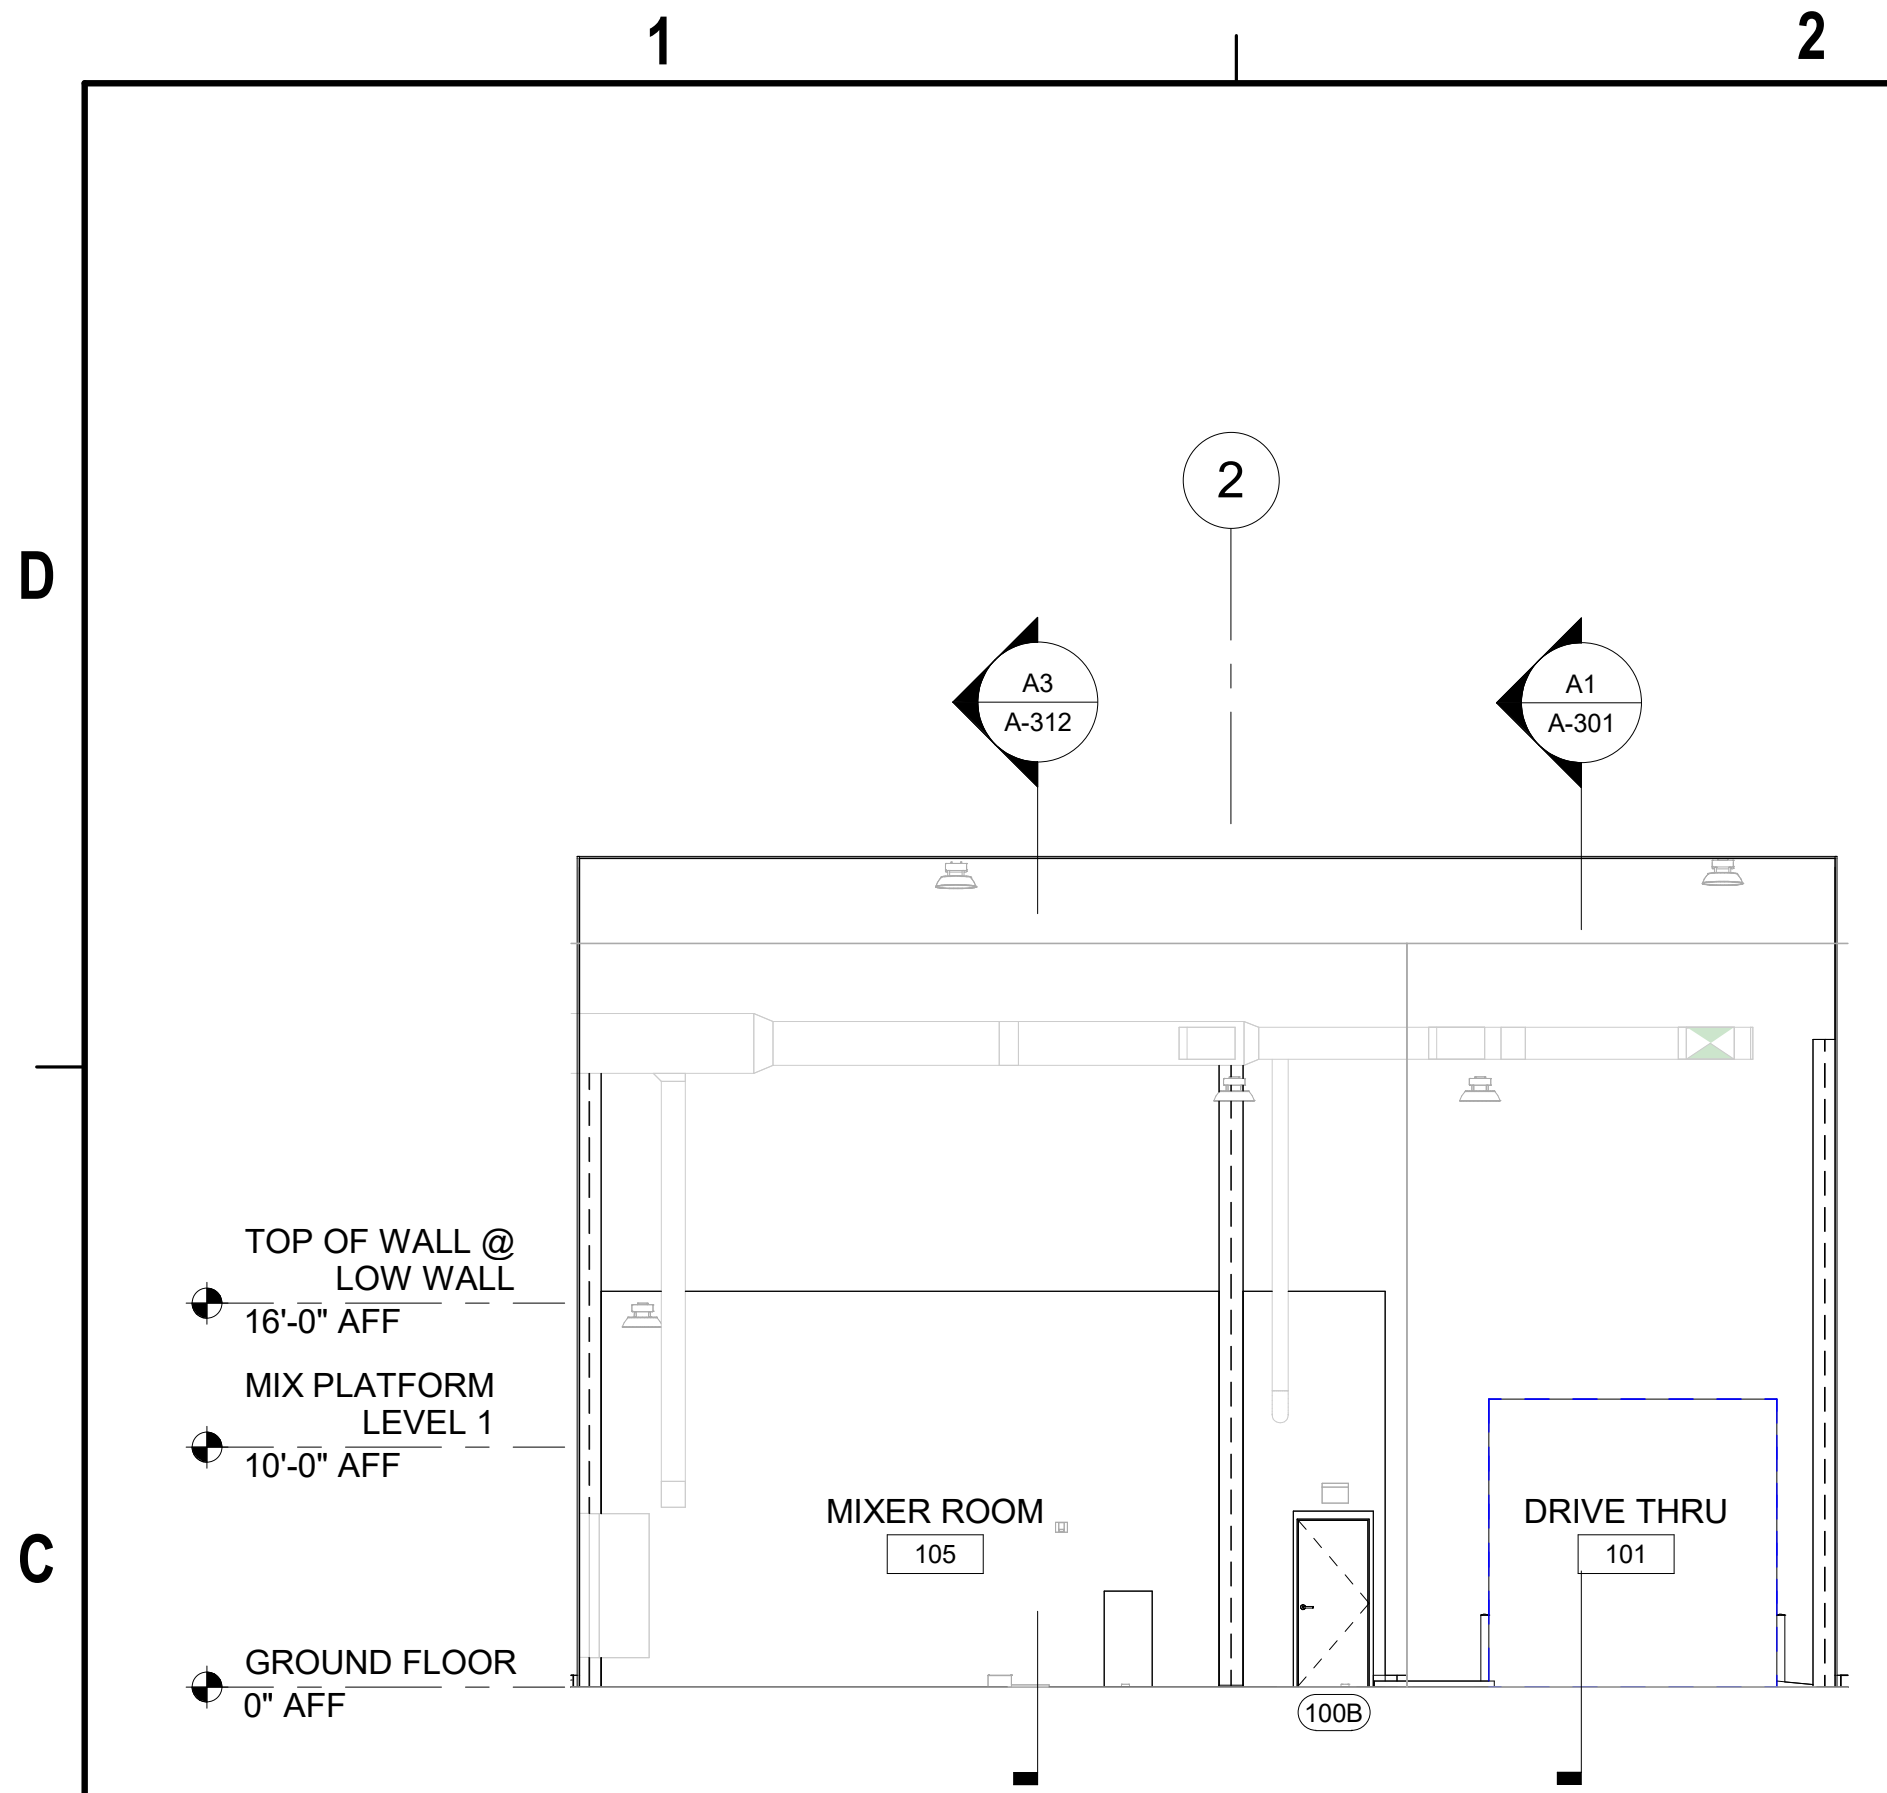


C1 SOUTH INTERIOR ELEVATION
SCALE 1/8" = 1'-0"

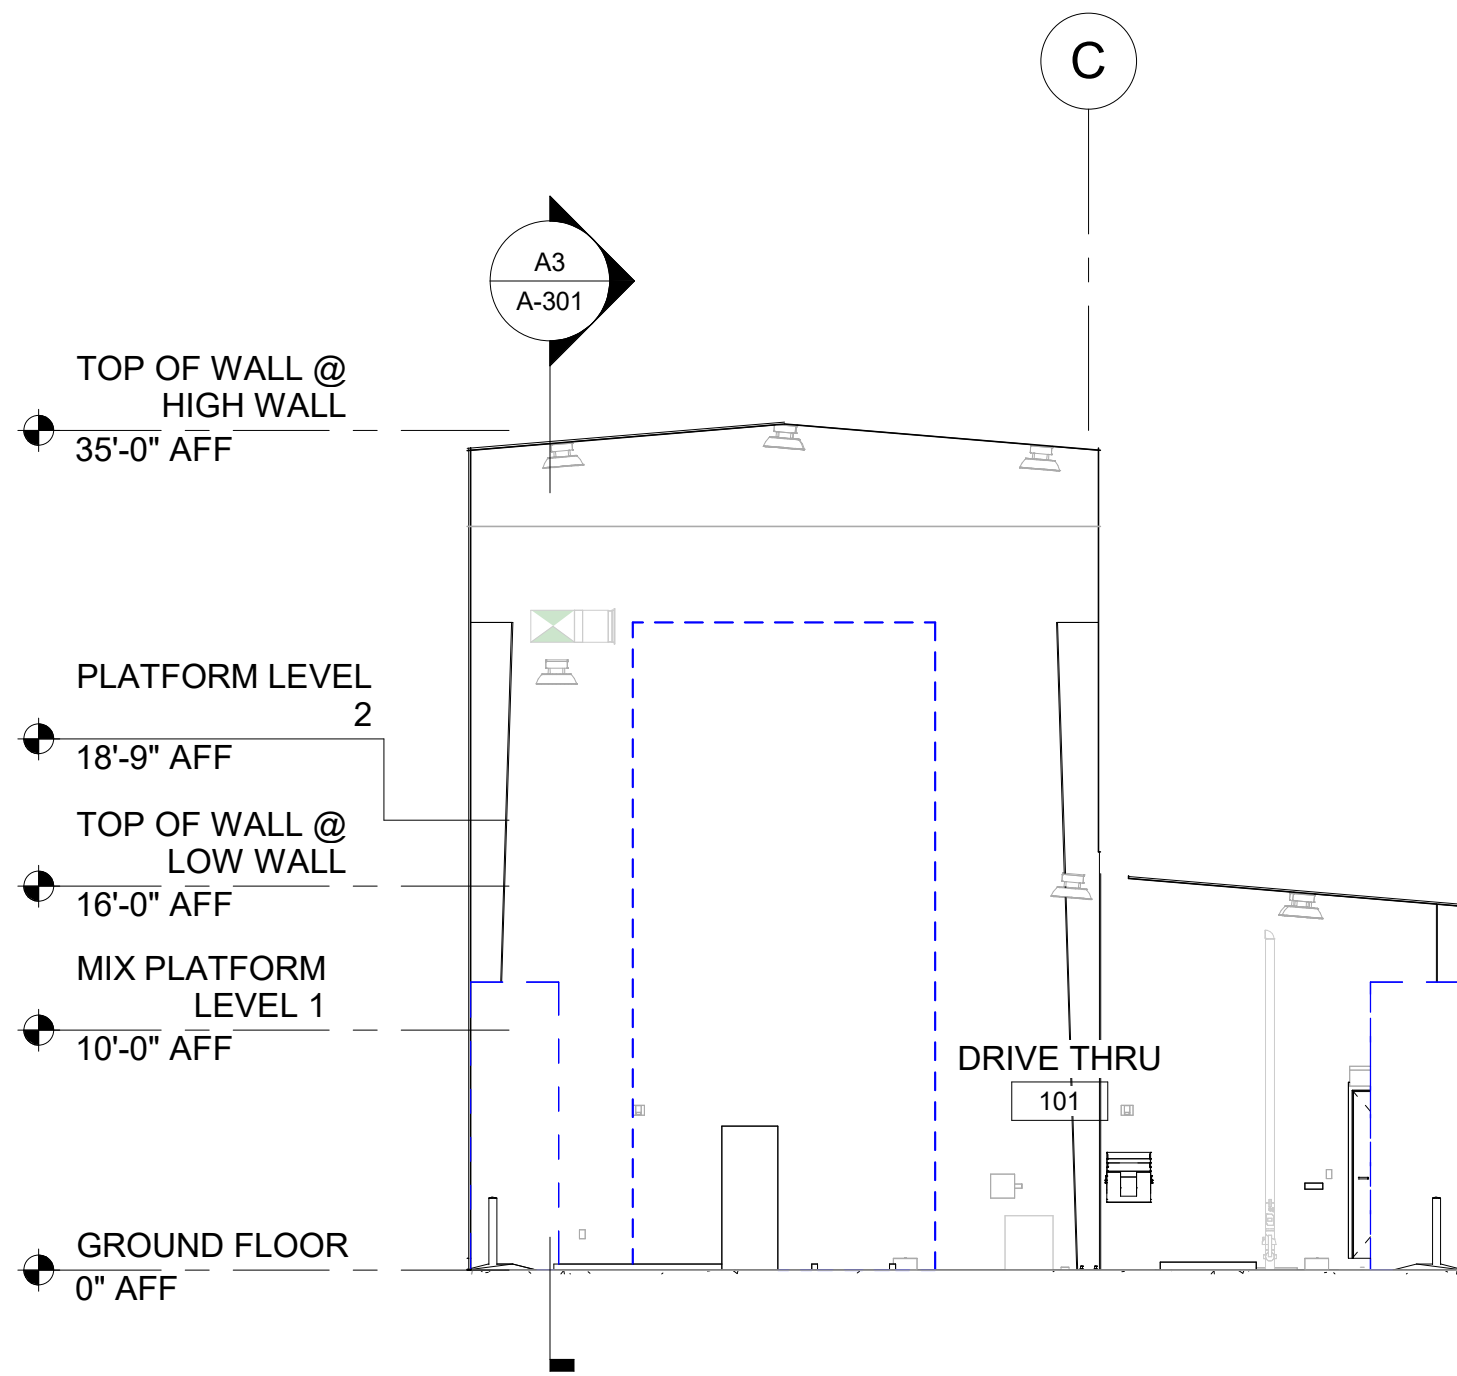

C3 WEST INTERIOR ELEVATION
SCALE 1/8" = 1'-0"

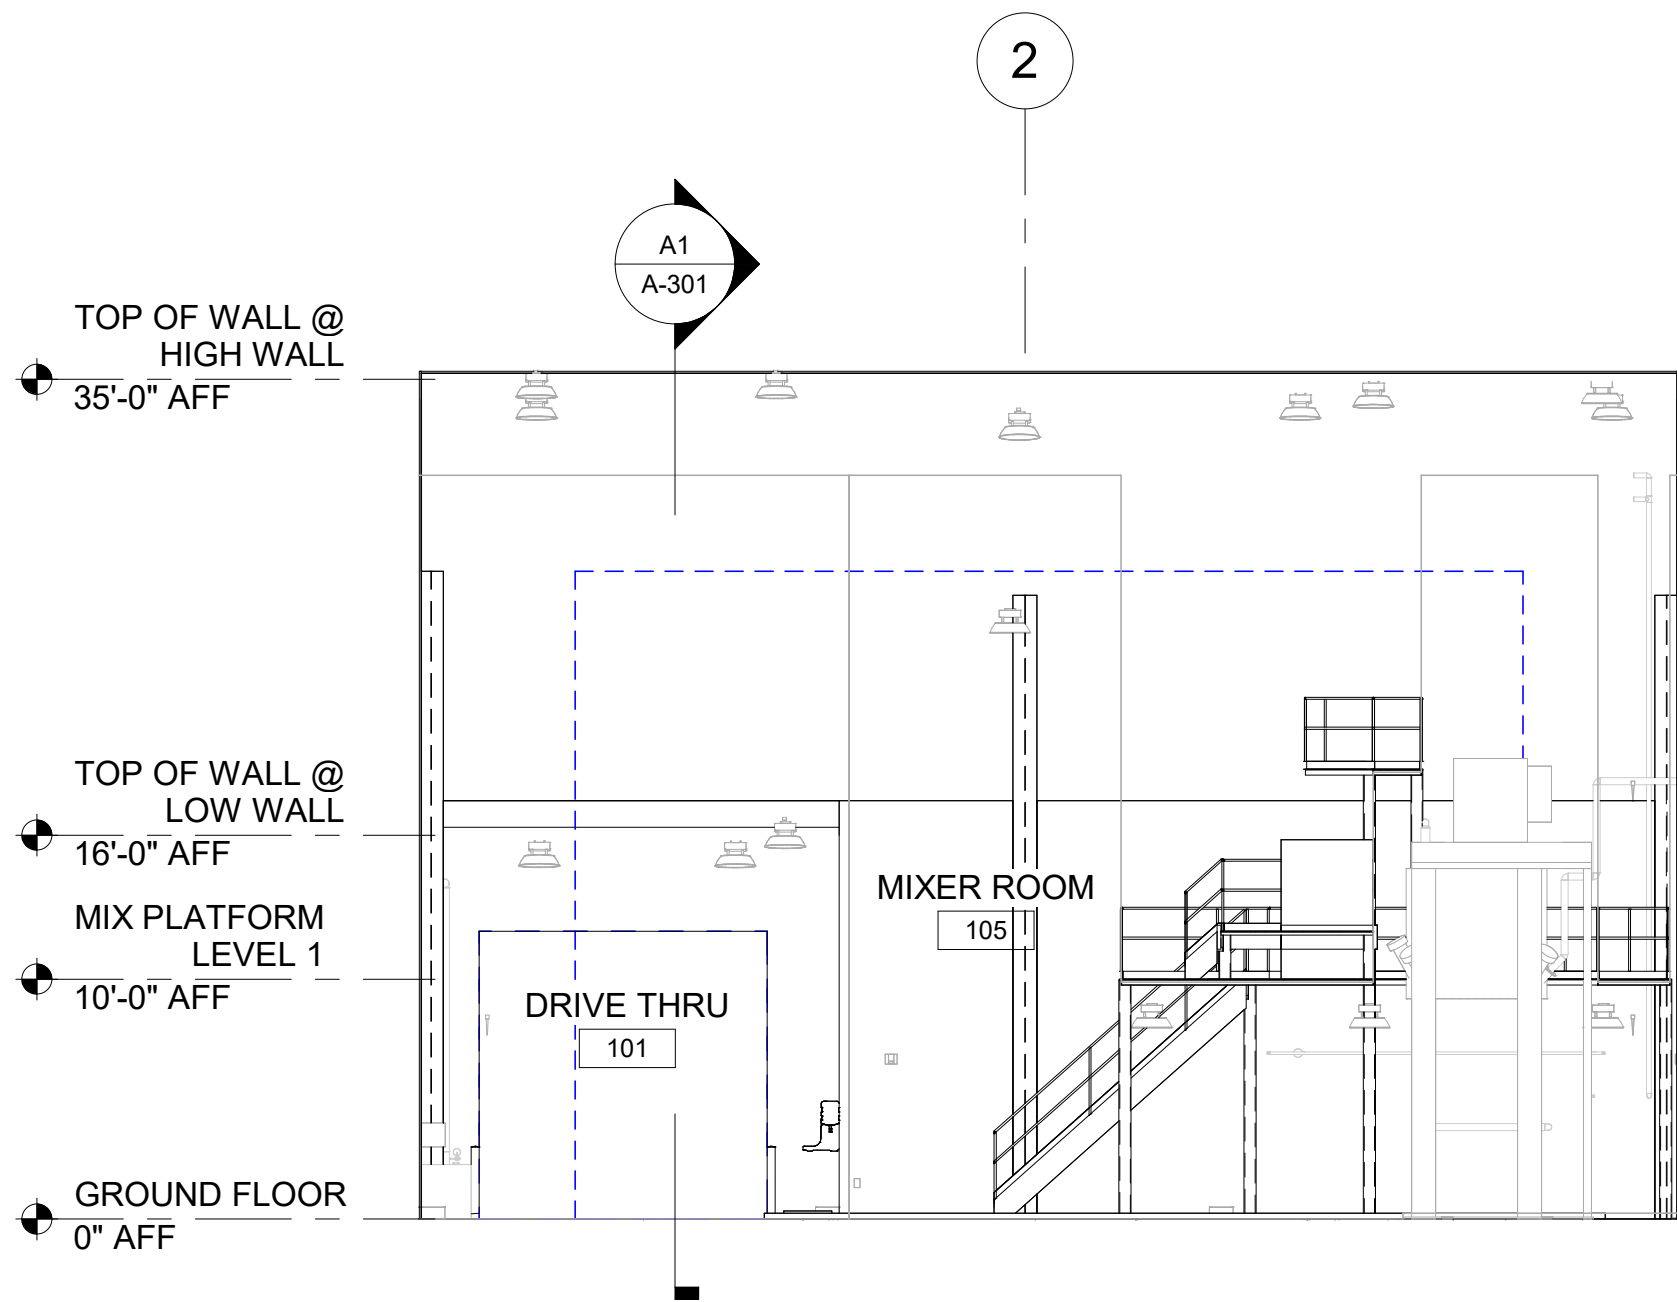

A1 NORTH INTERIOR ELEVATION
SCALE 1/8" = 1'-0"

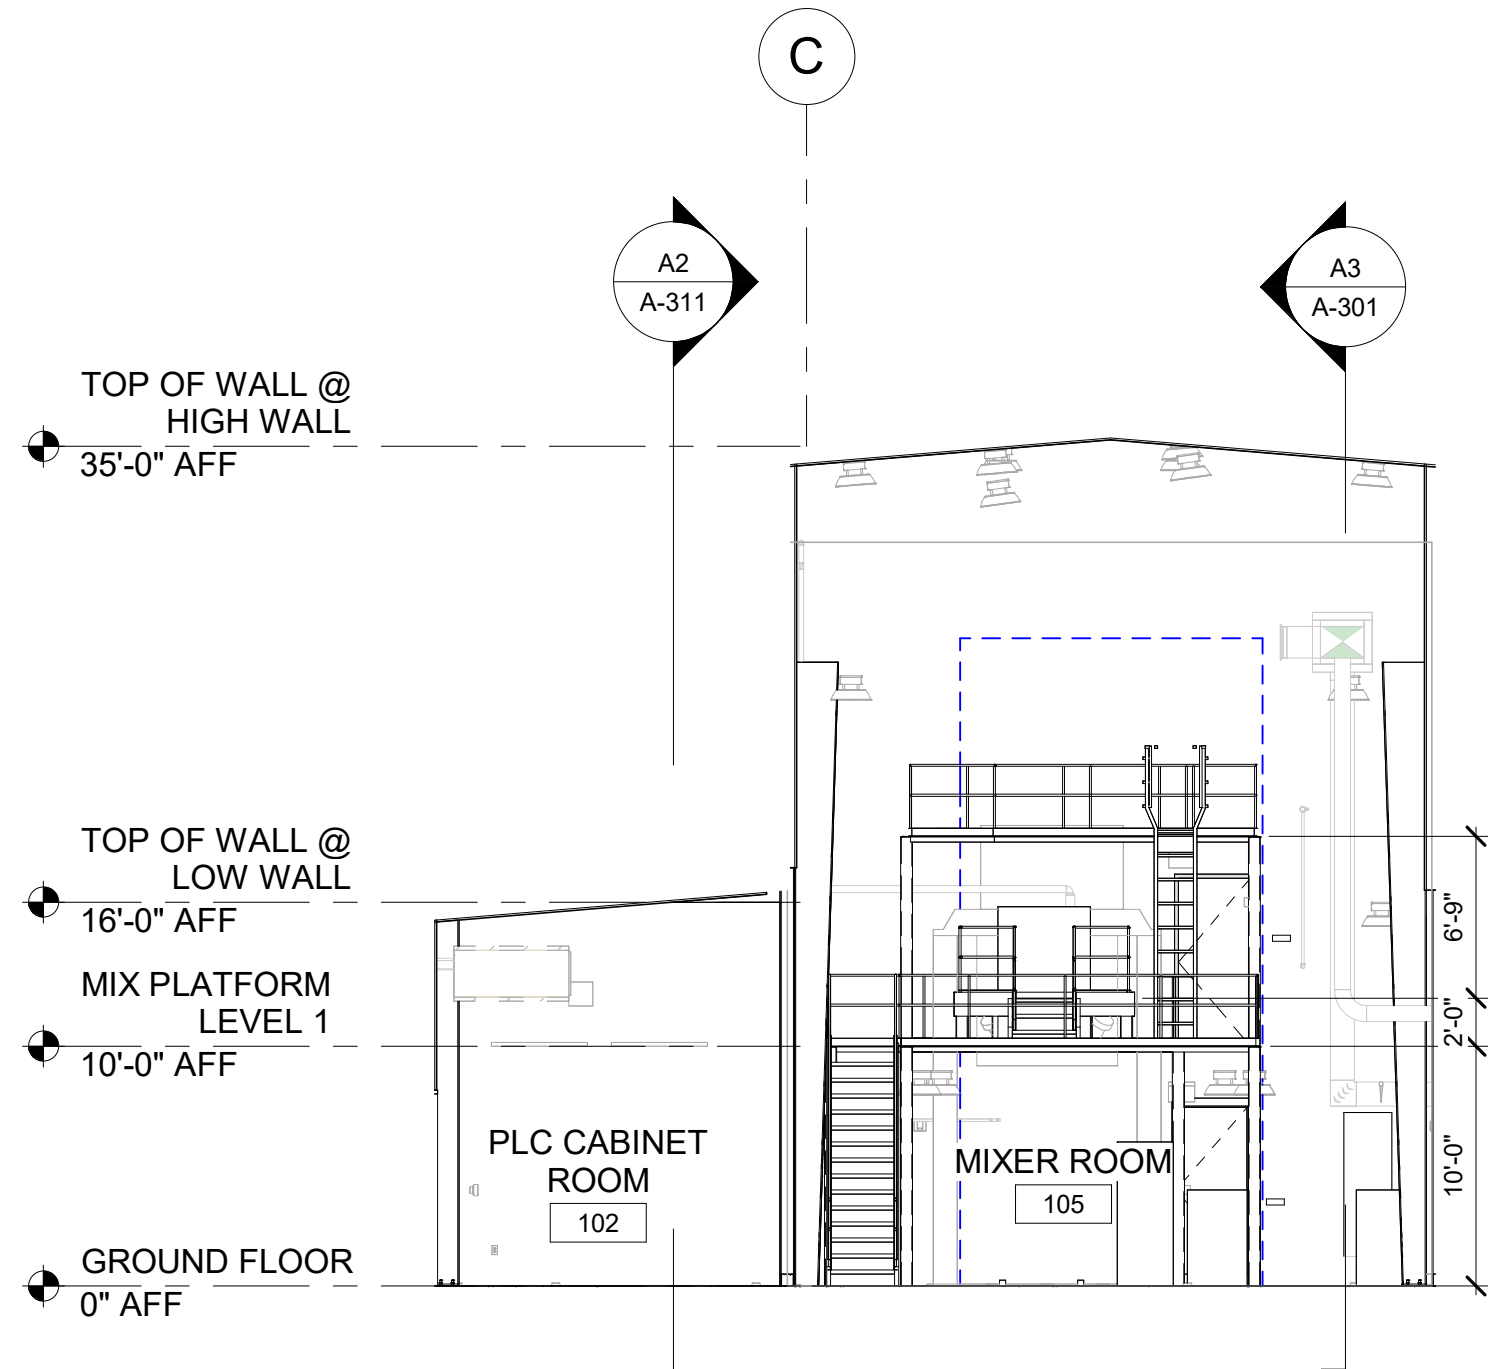

A3 EAST INTERIOR ELEVATION1
SCALE 1/8" = 1'-0"

SHEET KEYNOTES

GRAPHIC SCALE(S)



Jacobs
1889 Bryan Street Suite 3500 Dallas, TX 75201
Tel: 214-638-0145 Fax: 214-638-0447
Entity: Jacobs Consultants Inc.
License: 00000000000000000000
Exp. Date: 01/31/2025

Mixer 1
Camden OSD
Calhoun County, Arkansas
Aerojet Rocketdyne

Jacobs **ARCHITECTURE**
INTERIOR ELEVATIONS

SHEET NO

A-200

SCALE 1/8" = 1'-0"

DATE 09/18/2024

PROJ D3754502

DWG CIMDN-OSD_Mixer-Building-1_A-200

PLOT DATE/TIME: 9/18/2024 9:53:30 AM