



4 HYDRAULIC SCHEMATIC DIAGRAM
SCALE NTS

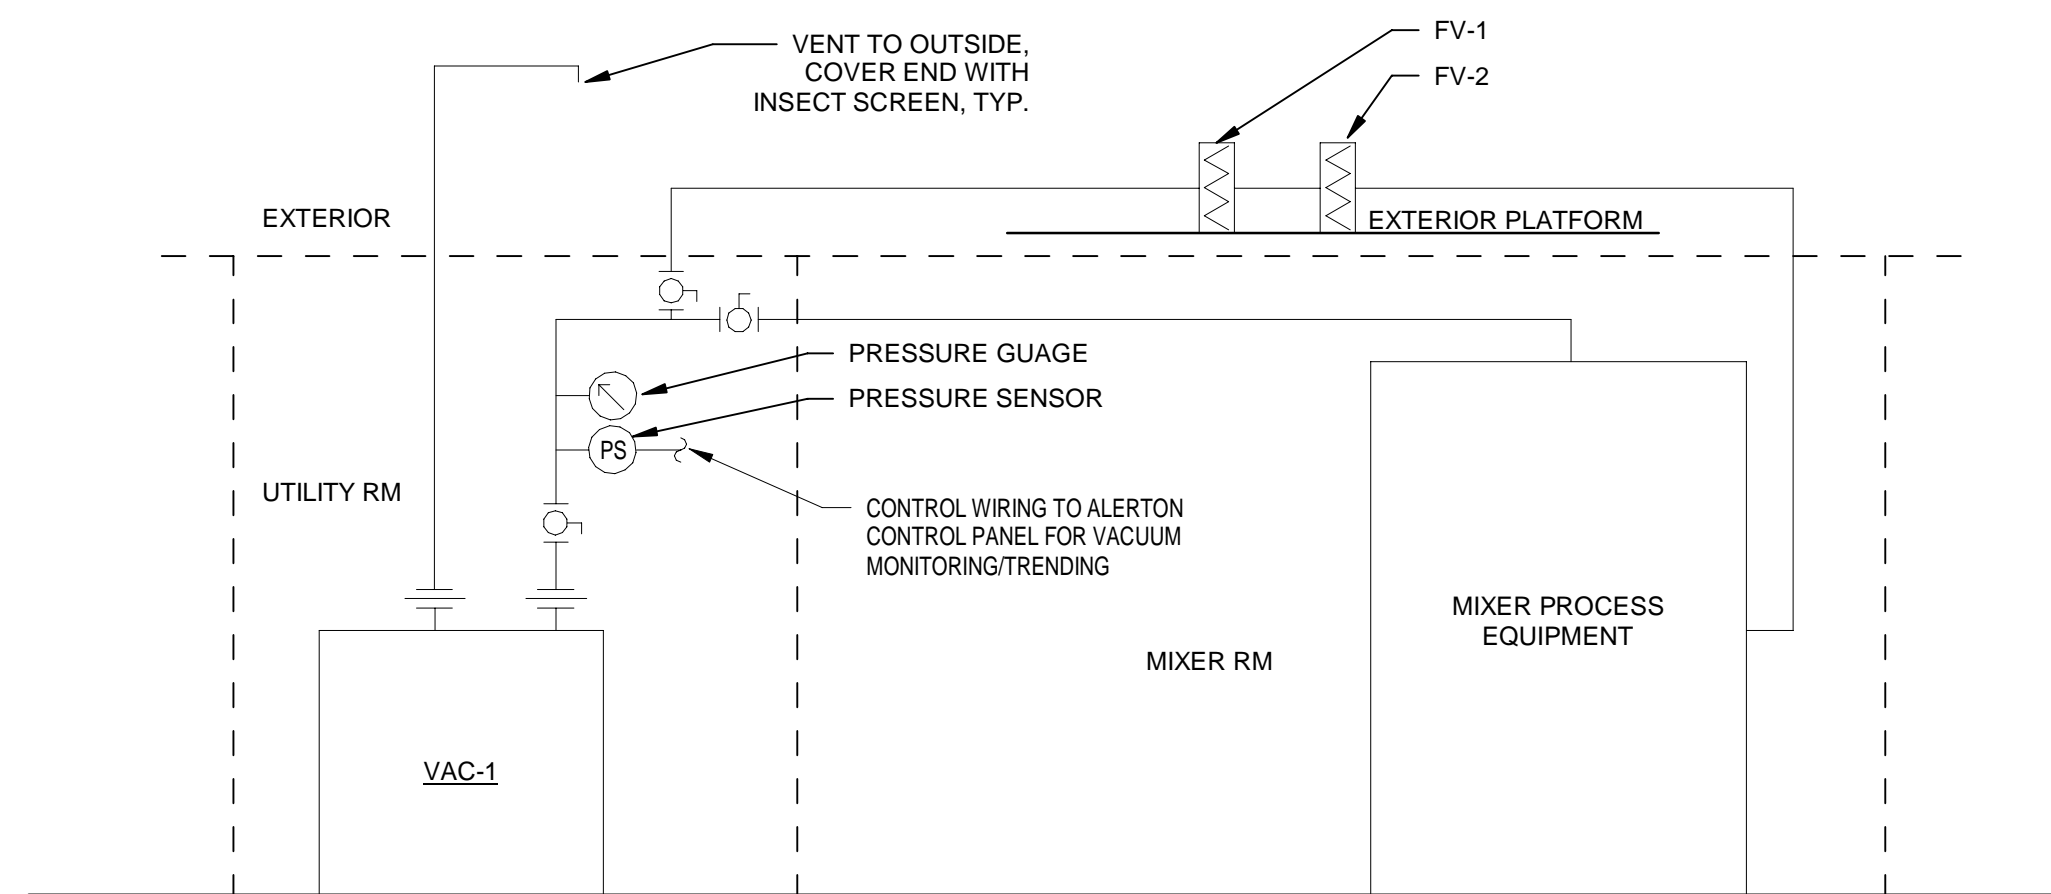

2 VACUUM SCHEMATIC DIAGRAM
SCALE NTS

[illegible]

Jacobs
6999 Ridge Street Suite 3500 Dallas, TX 75201
Tel: 214-638-0145 Fax: 214-638-0447
Emily Jacobs Engineering Group Inc.
License Type: Engineering
Exp. Date: 12/31/2024

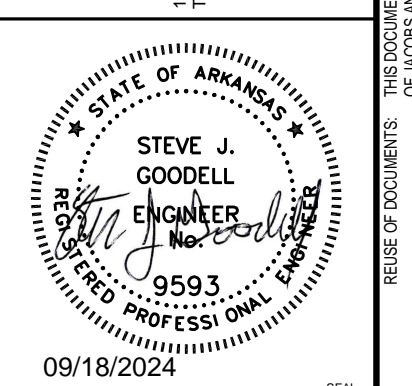

Mixer-Building-1
Camden OSD
Calhoun County, Arkansas
Aerojet Rocketdyne

Jacobs  **NABHOLZ** 

MECHANICAL PIPING DIAGRAMS

SHEET NO

MI-105

SCALE	As indicated
-------	--------------

DATE	09/18/2024
------	------------

PROJ	D3754502
------	----------

DWG C:\CDN\CGD_Mixer-Building-1_M-105