



9/18/2024 4:15:13 PM S-301 Autodesk Docs/US_D3754502_FED_Aerojet Rocketdyne/D3754502_CIMDN_OSD_Mixer-Building-1_STR.rvt

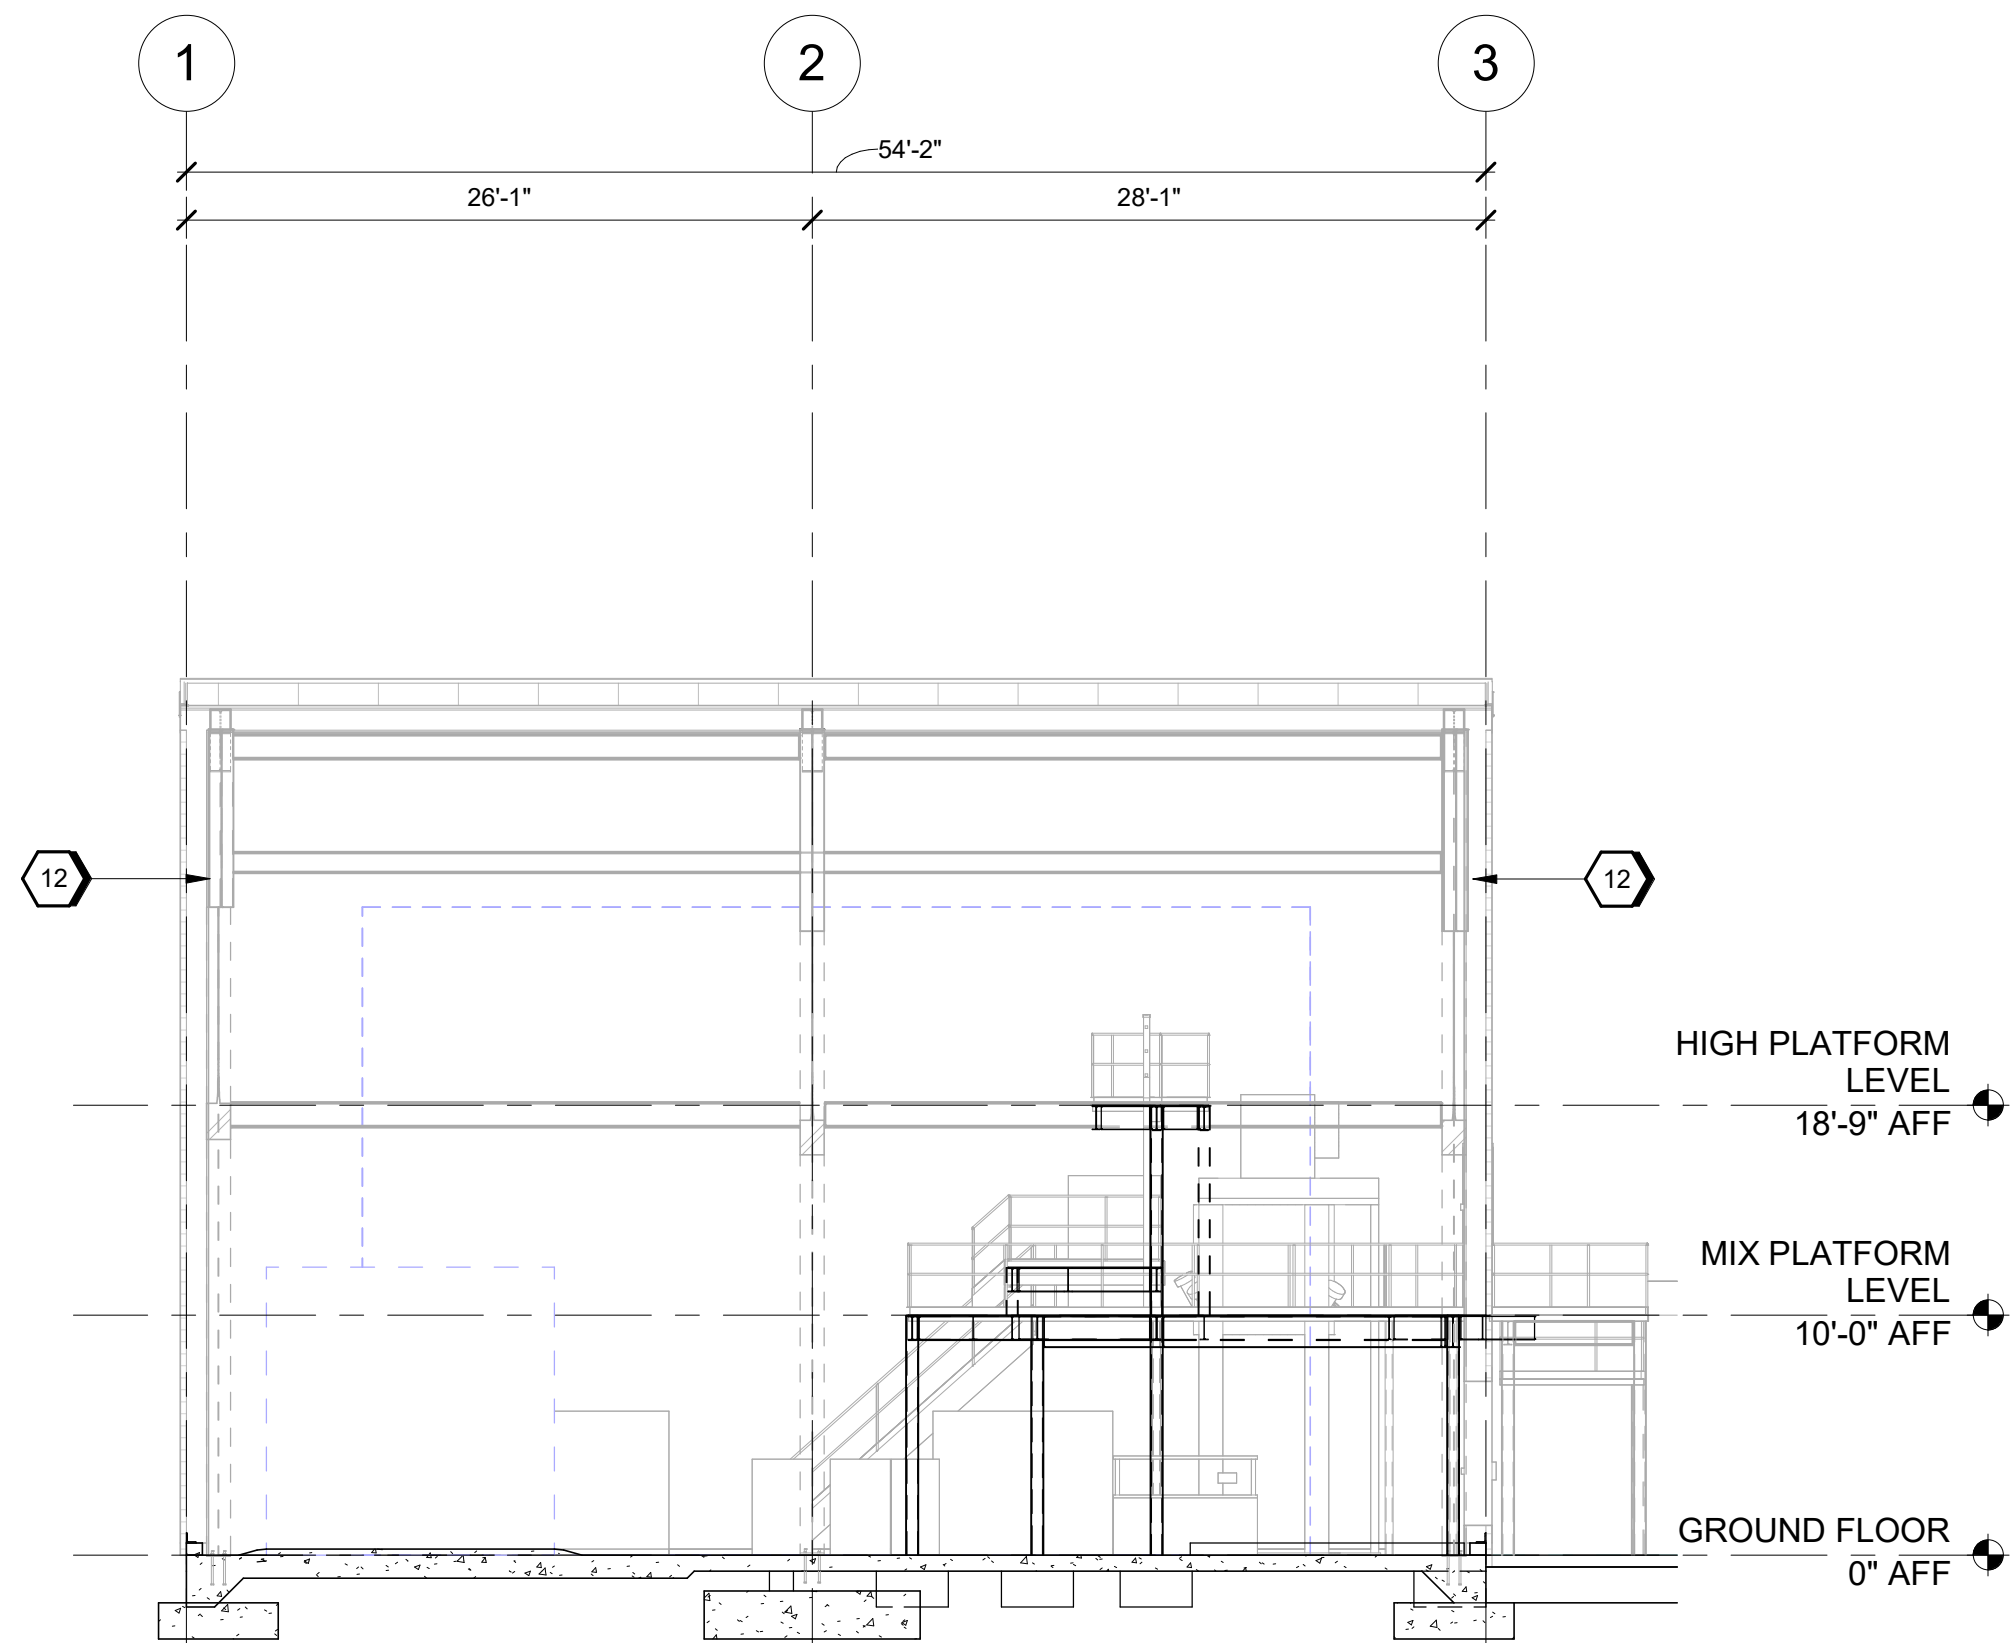

A1 SECTION
SCALE 1/8" = 1'-0"

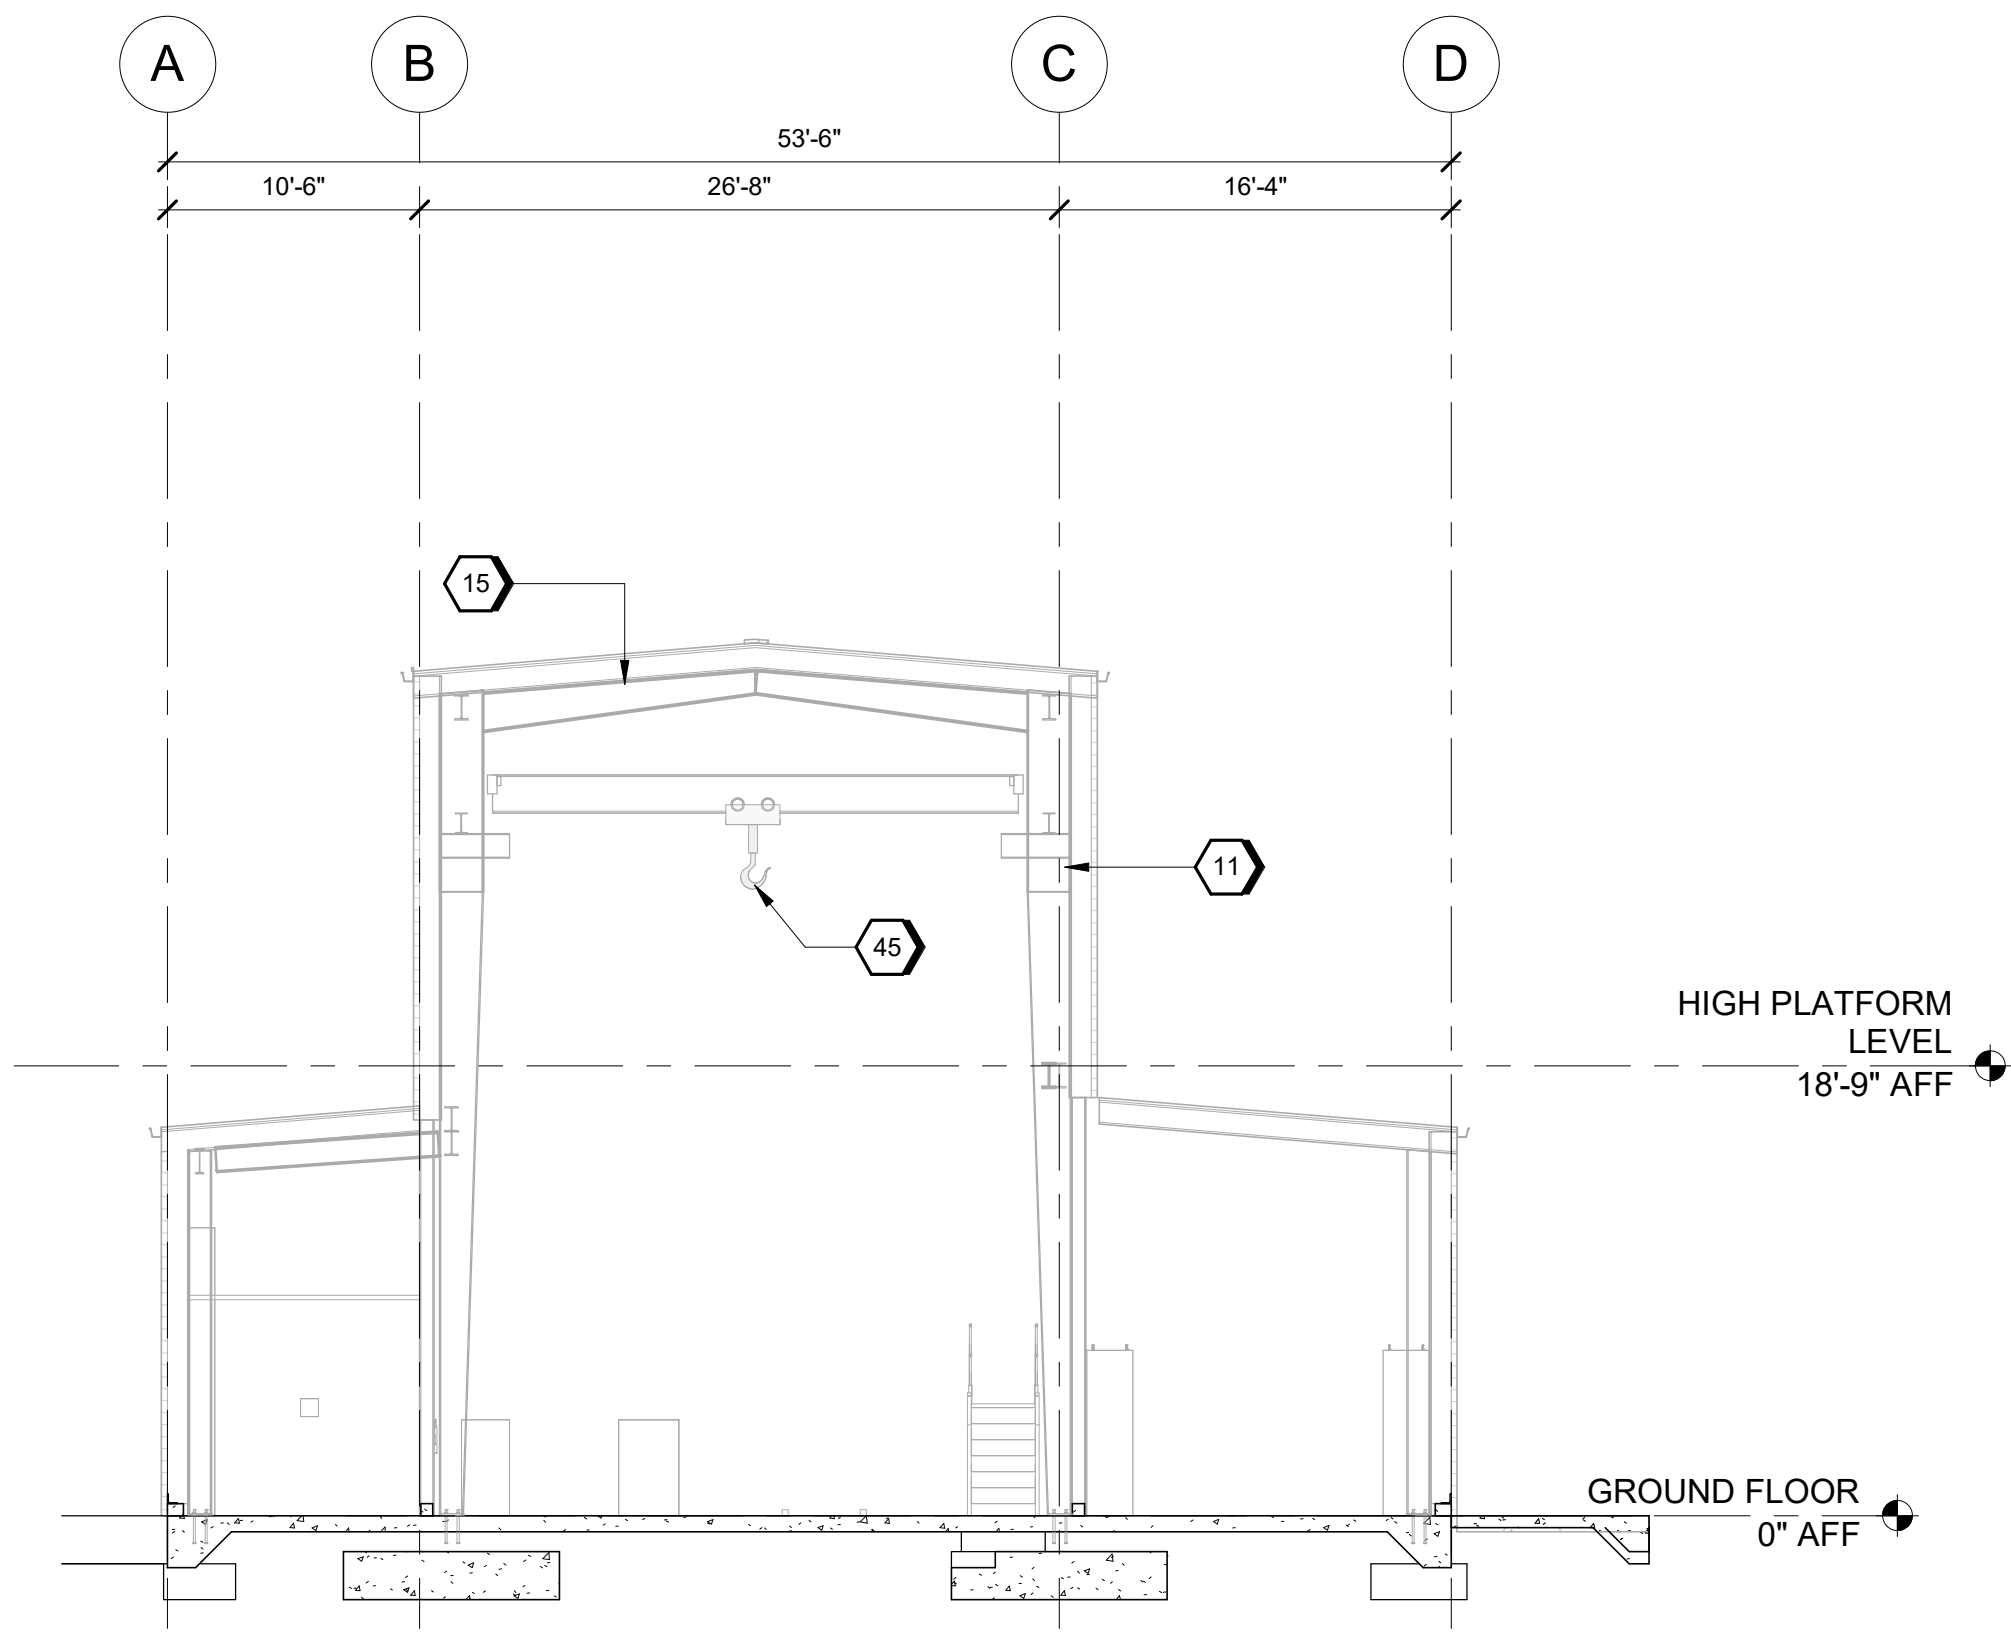

A3 SECTION
SCALE 1/8" = 1'-0"

GENERAL SHEET NOTES

#SHEET KEYNOTES

- 11 TAPERED COLUMN, TYP.
- 12 TAPERED COLUMN BEYOND.
- 15 TAPERED BEAM, TYP.
- 45 10-TON TOP RUNNING SINGLE GIRDER BRIDGE CRANE WITH UNDERHUNG

GRAPHIC SCALE(S)



Jacobs
1889 Bryan Street Suite 3500 Dallas, TX 75201
Tel: 214-638-0145 Fax: 214-638-0447
Entity: Jacobs Engineering Group Inc.
License: Professional Engineering
Exp. Date: 12/31/2024

STATE OF ARKANSAS
LICENSED PROFESSIONAL ENGINEER
No. 22954
DUSTIN C. LORANCE
09/18/2024

Mixer-Building-1
Camden OSD
Calhoun County, Arkansas
Aerojet Rocketdyne

Jacobs **MABIOZ**

STRUCTURAL
FOUNDATION SECTIONS

SHEET NO	
S-301	
SCALE	As indicated
DATE	09/18/2024
PROJ	D3754502
DWG	CIMDN_OSD_Mixer-Building-1_S-301

PLOT DATE/TIME: 9/18/2024 4:15:13 PM