


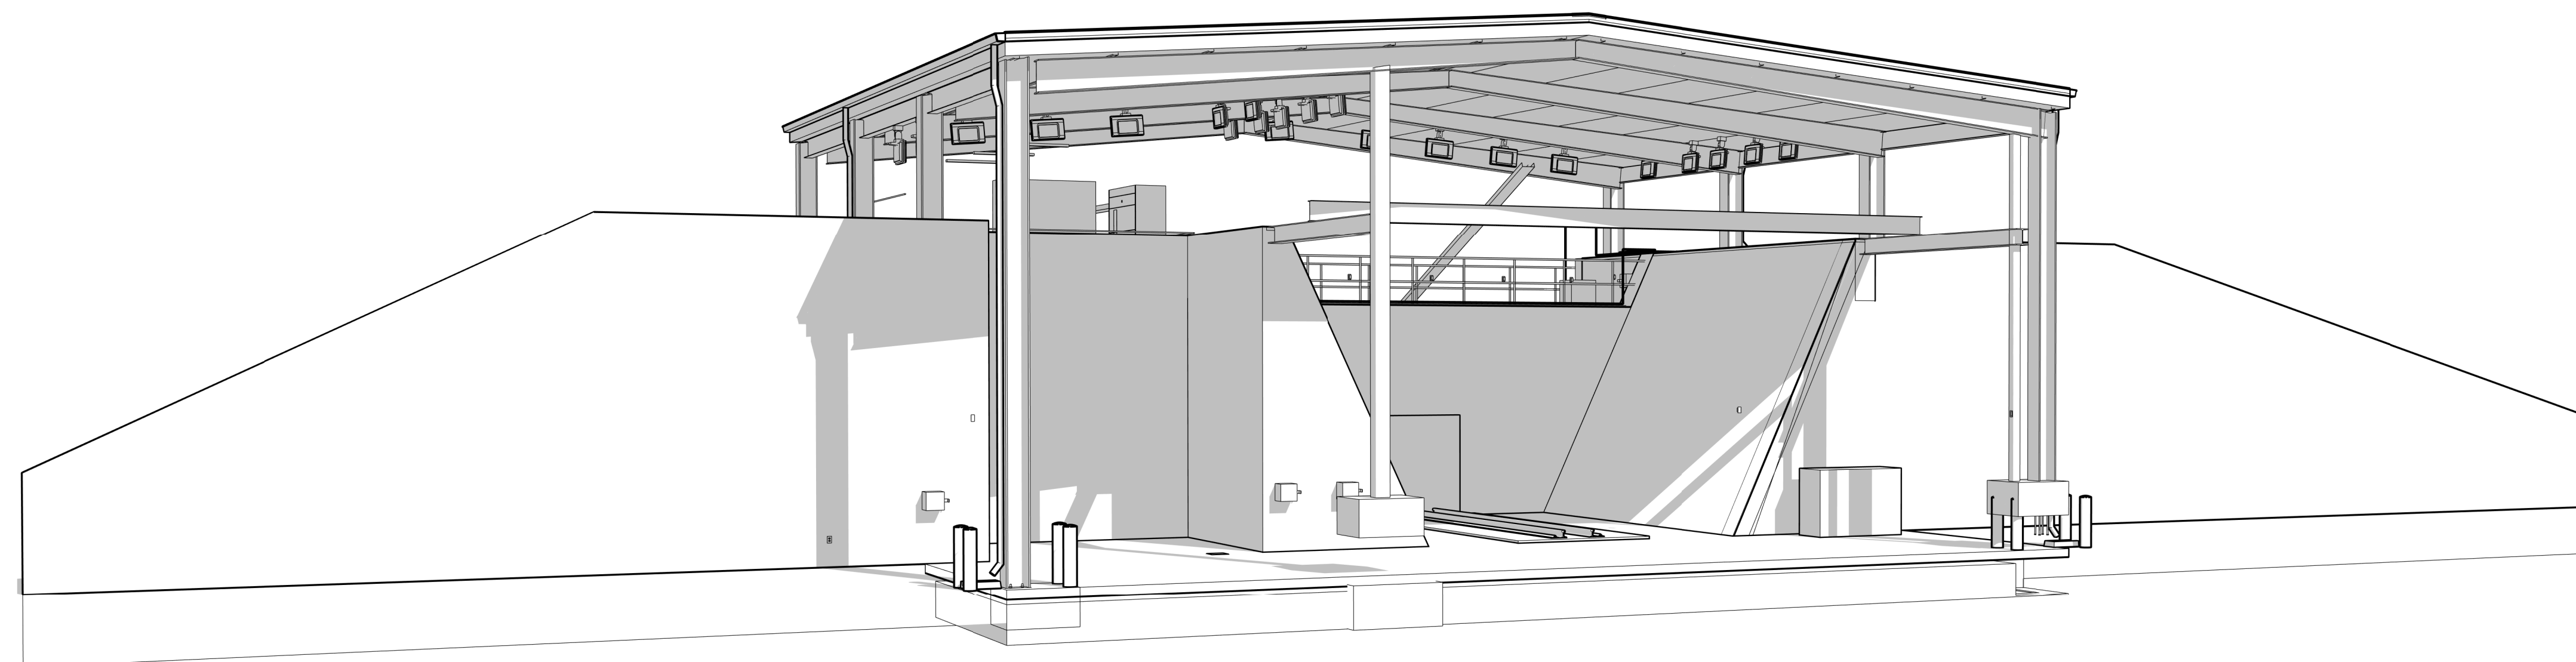

Aerojet Rocketdyne
Camden OSD
Calhoun County, Arkansas

DPA III SITE EXPANSION - 100% ISSUED FOR CONSTRUCTION

SEPTEMBER 18, 2024



Jacobs
99 Bryan Street Suite 3500 Dallas, TX 75201



Camden OSD
Calhoun County, Arkansas
Aerojet Rocketdyne



GENERAL COVER SHEET

SHEET NO

G-001

SCALE

DATE 09/18/2024

ROJ	D3754502
-----	----------

NG CMDN-OSD_Test-Stand_G-001

PLOT DATE/TIME: 9/18/2024 9:43:28 AM

9/18/2024 9:43:28 AM G-001 Autodesk Docs://US_D3754500_FED_Aerojet Rocketdyne/D37545N0_CMDN_OSD_Test-Stand_ARCH-INT.rvt