




1 CONCRETE JOINT DETAILS
NOT TO SCALE

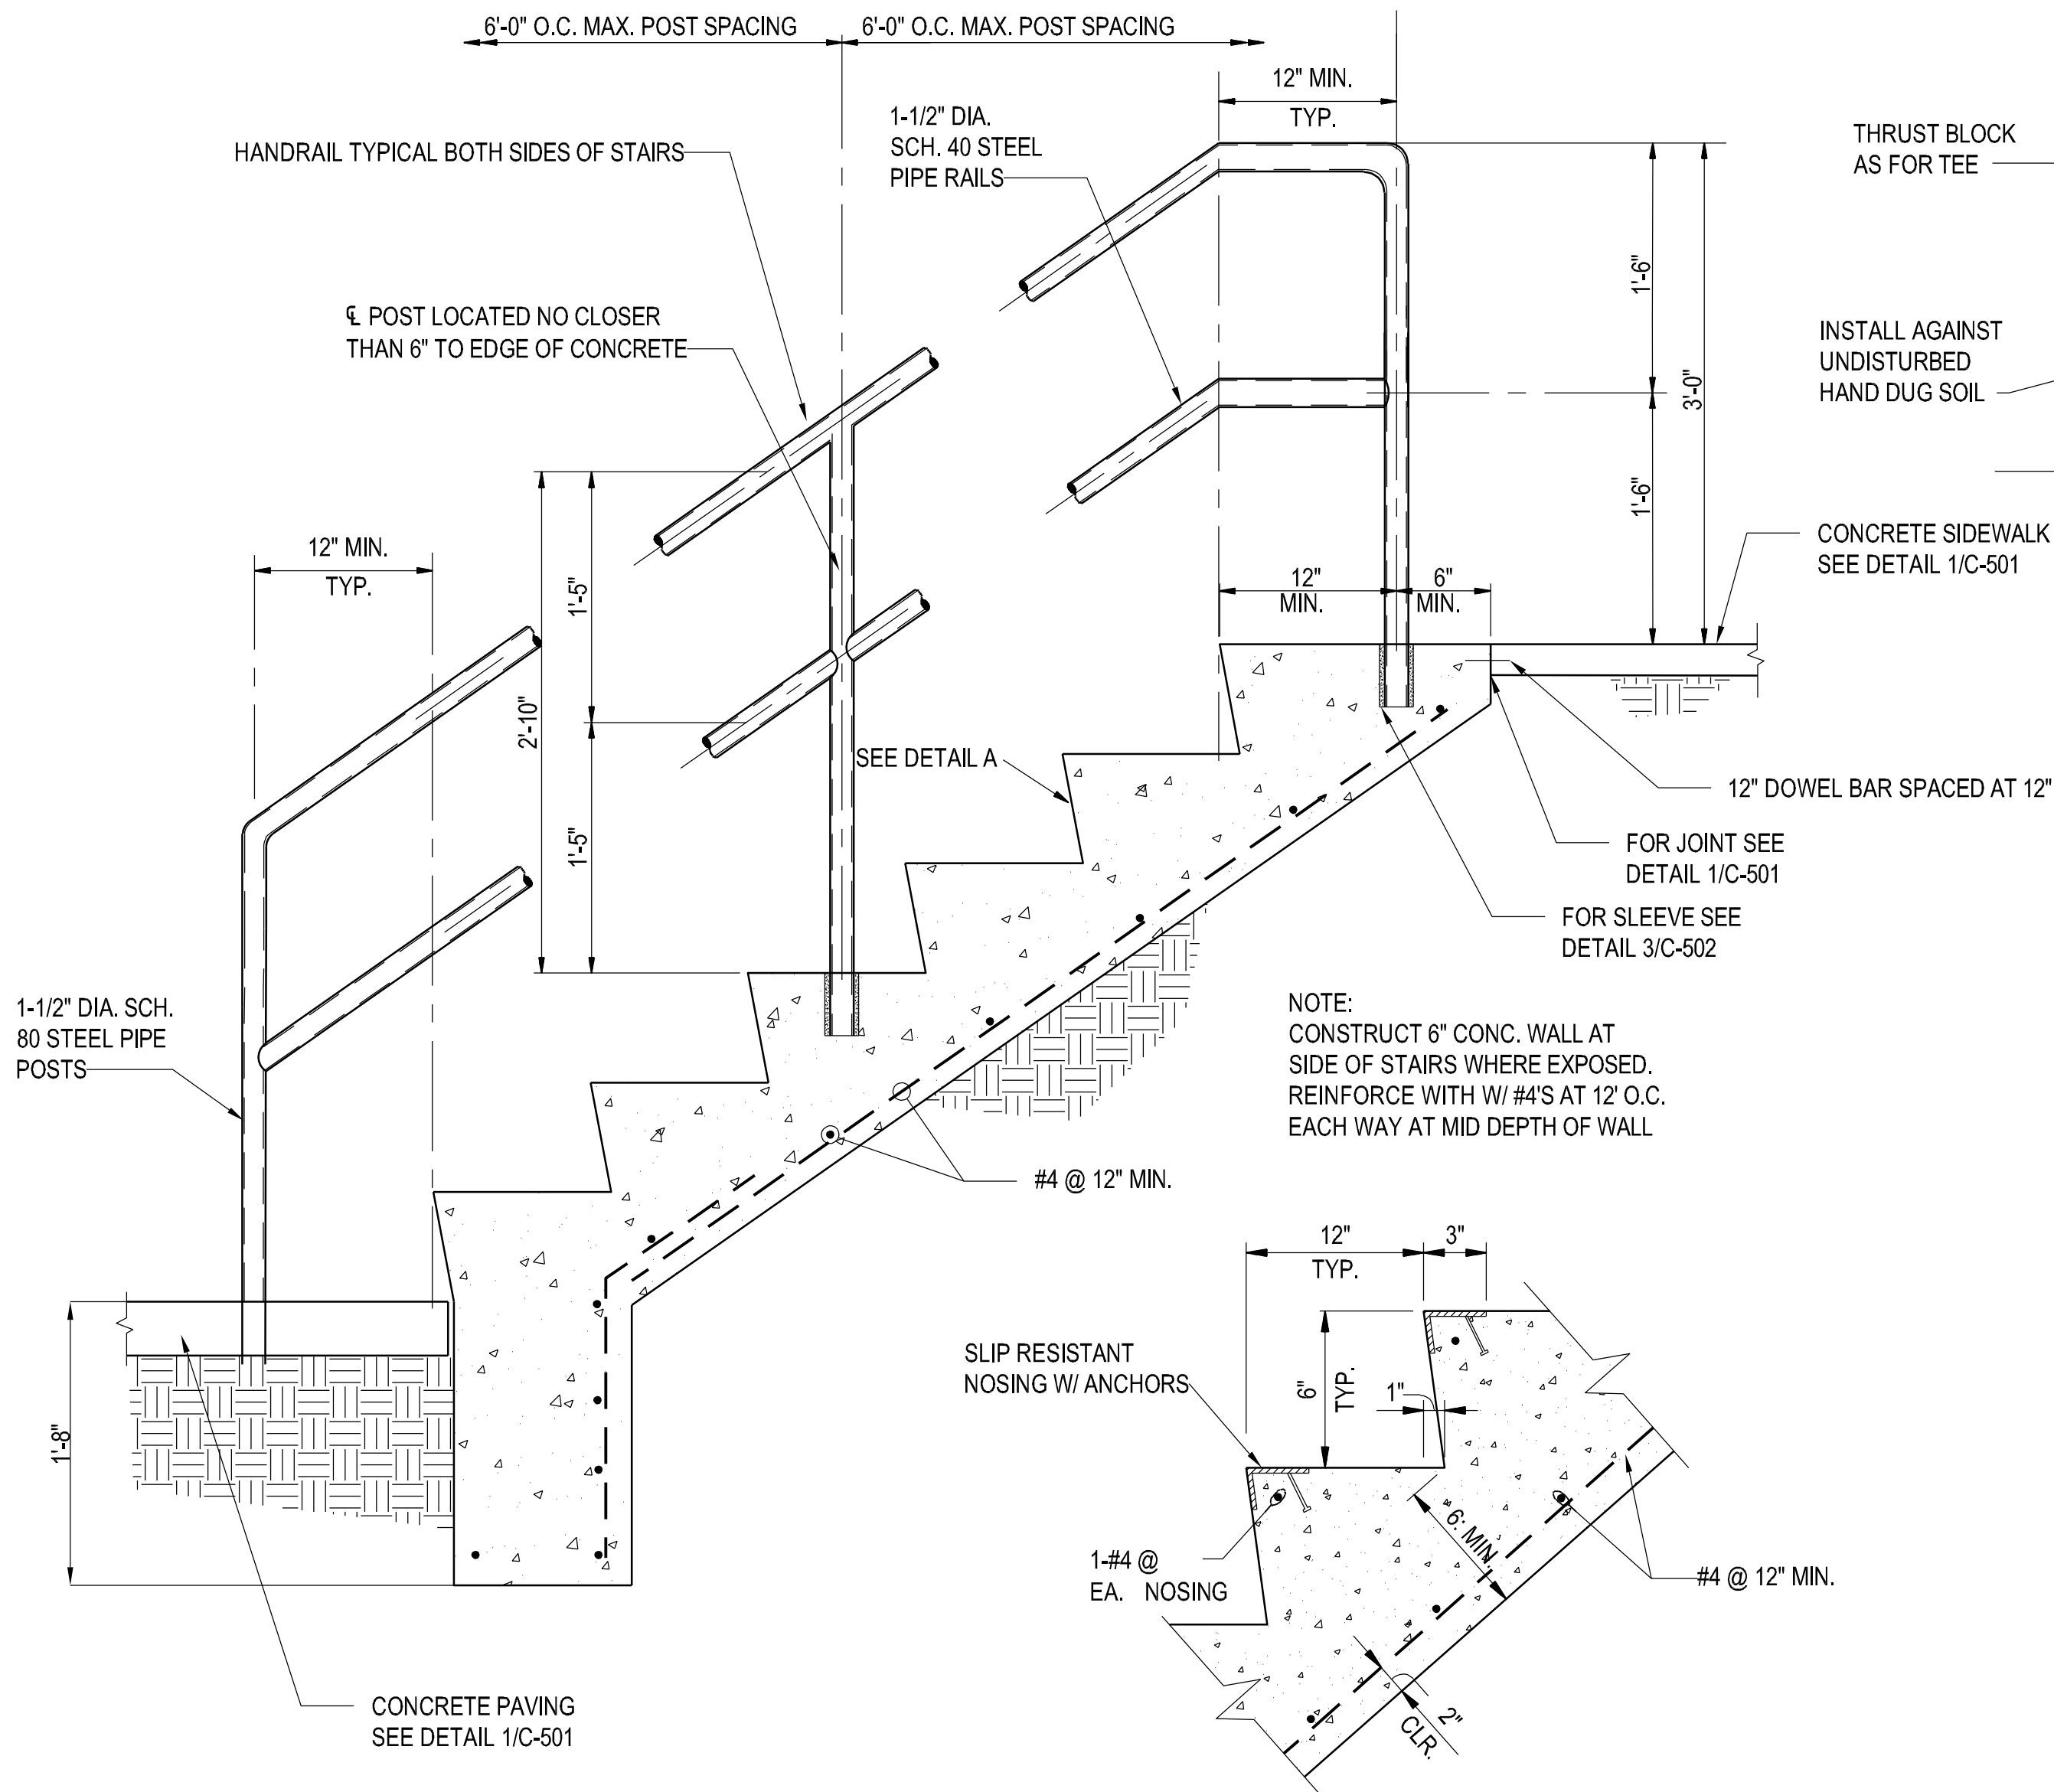


5 CONCRETE STAIR DETAIL
NOT TO SCALE

DETAIL A


2 ASPHALT PAVING DESIGN SECTION
NOT TO SCALE

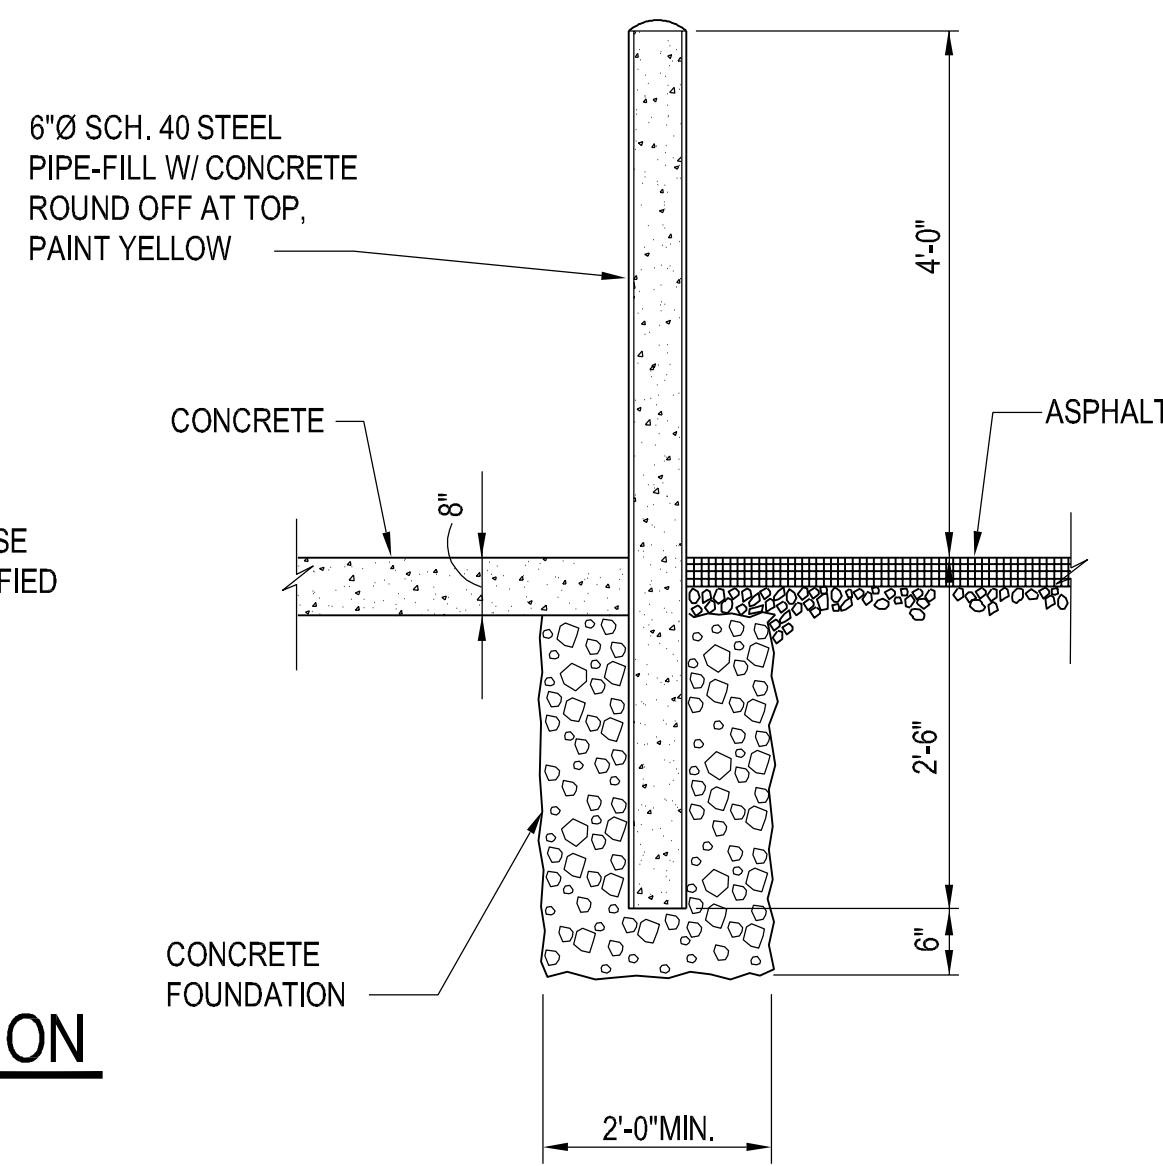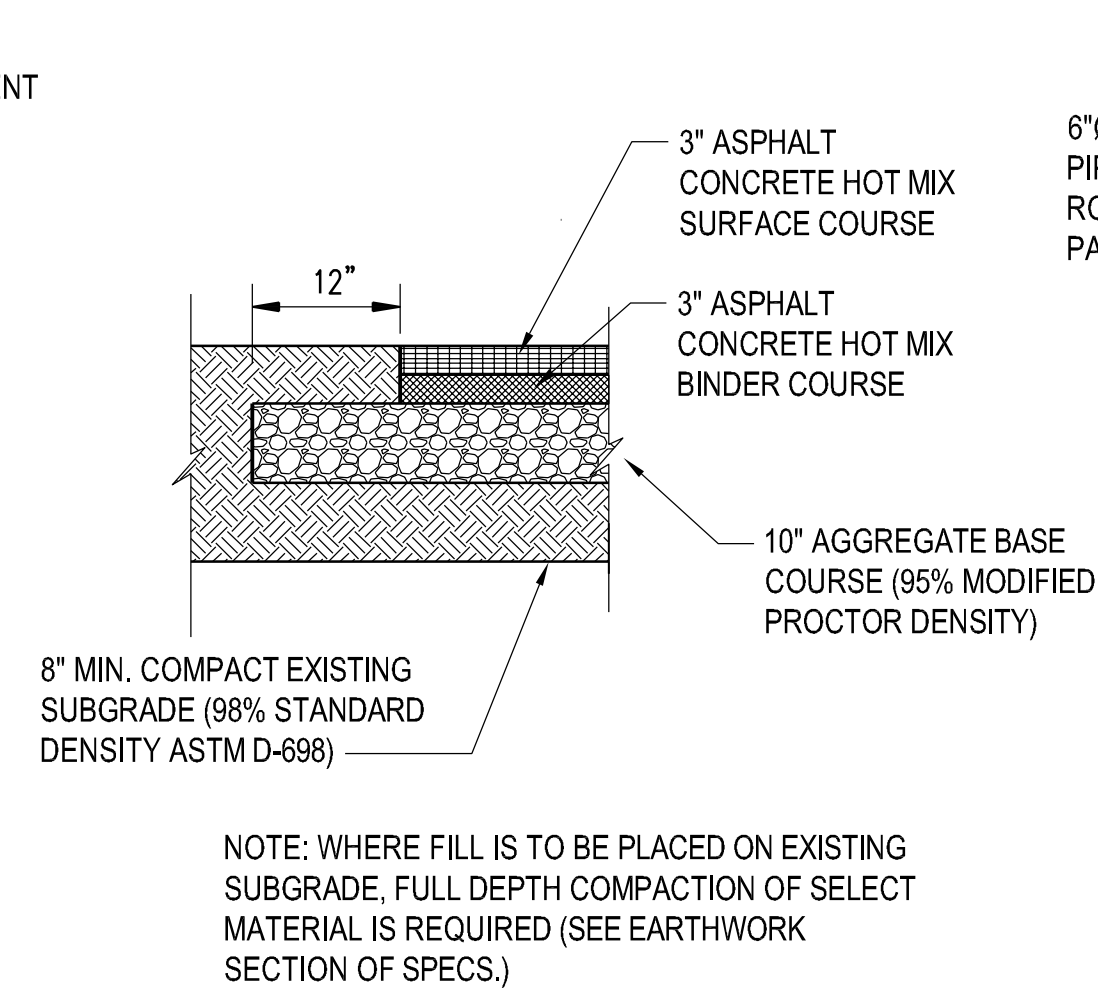


3 BOLLARD DETAIL
NOT TO SCALE

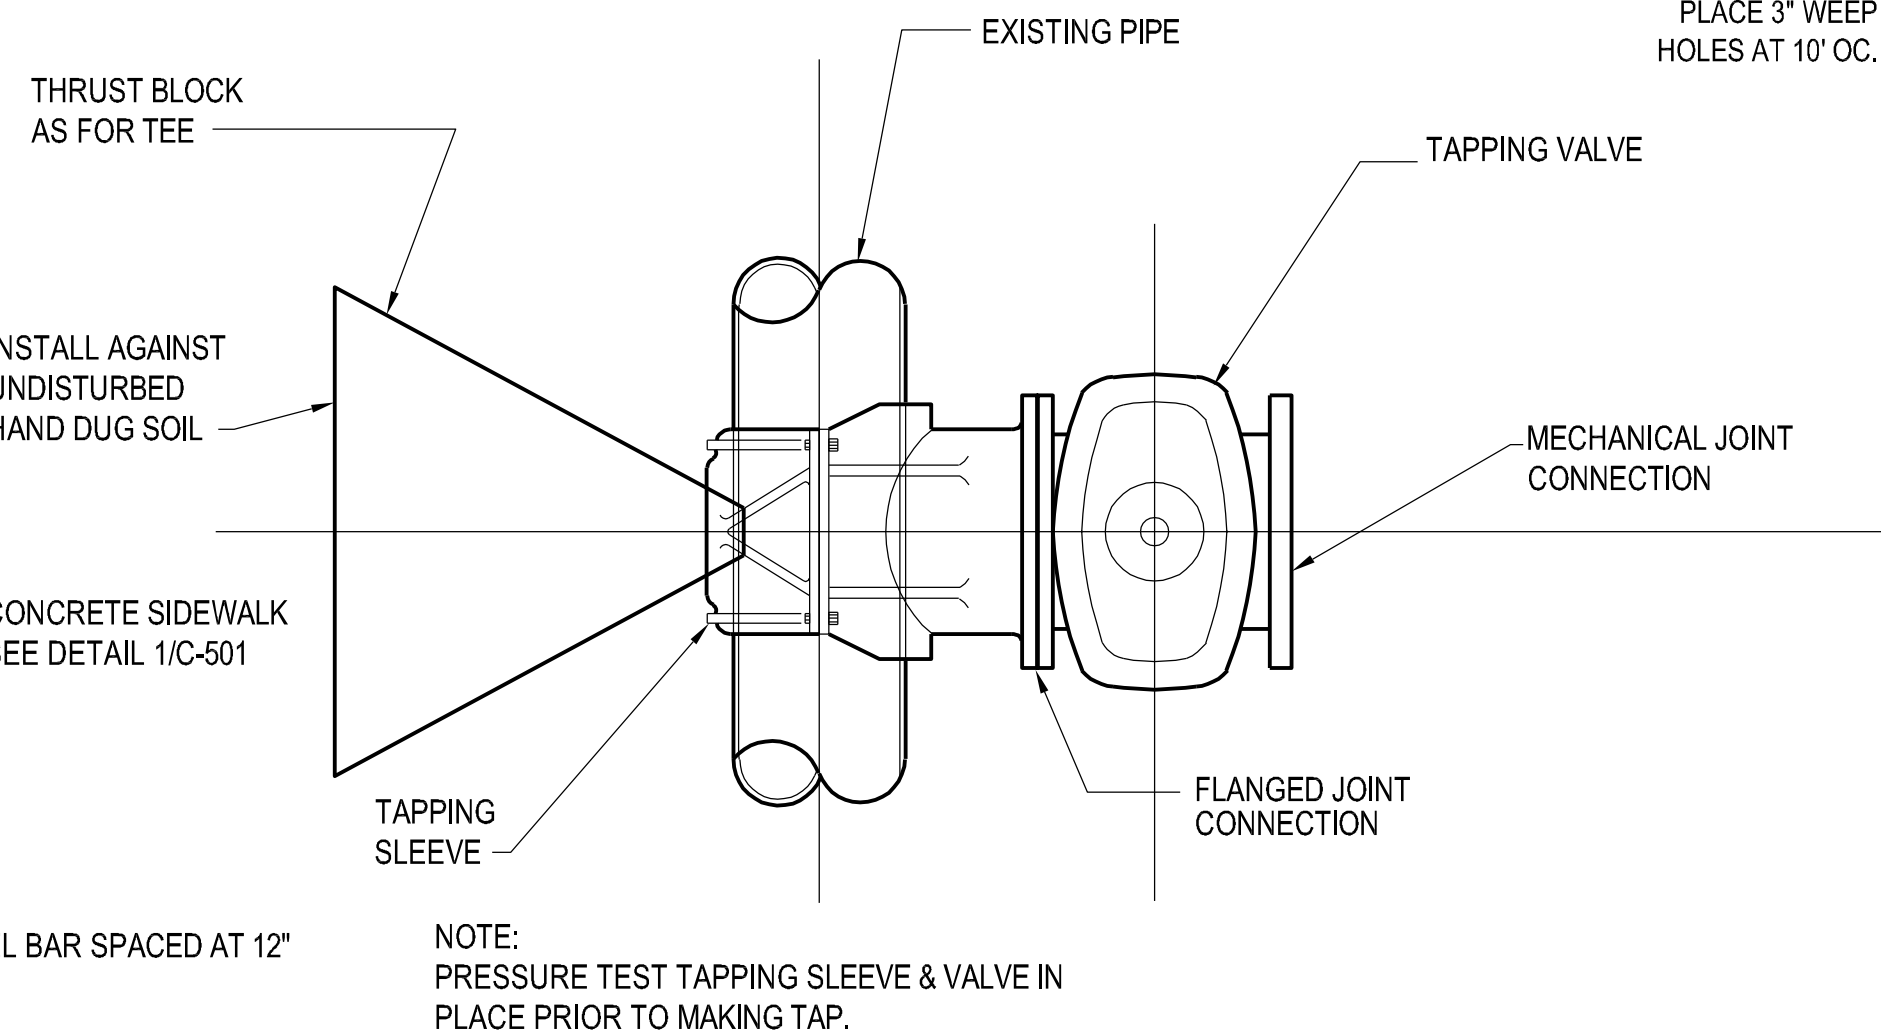


6 TAPPING SLEEVE & VALVE DETAIL
NOT TO SCALE

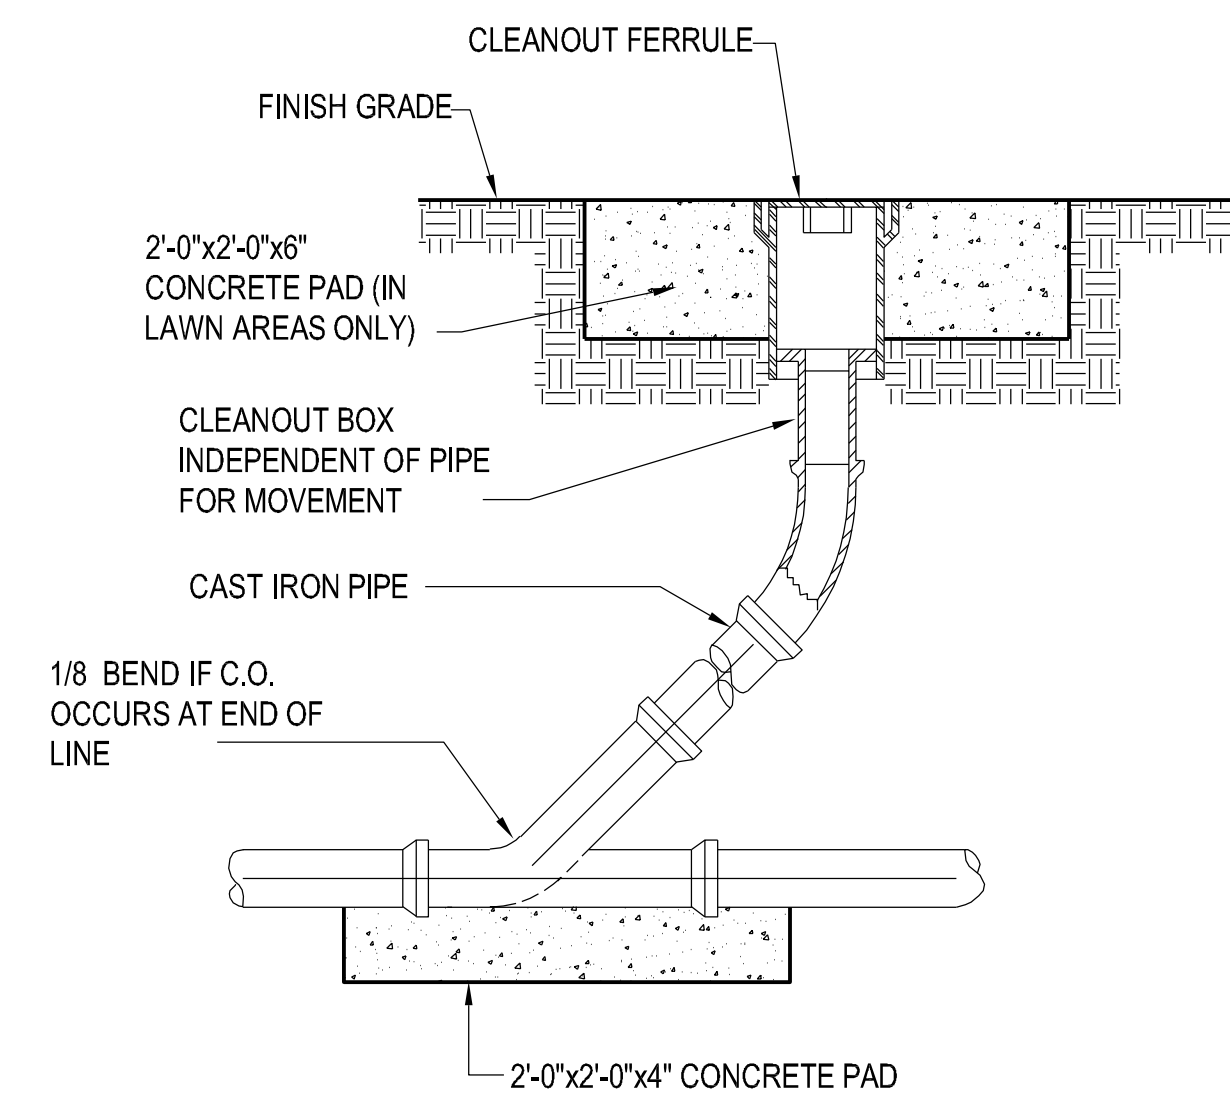

7 SANITARY SEWER CLEANOUT (C.O.)
NOT TO SCALE

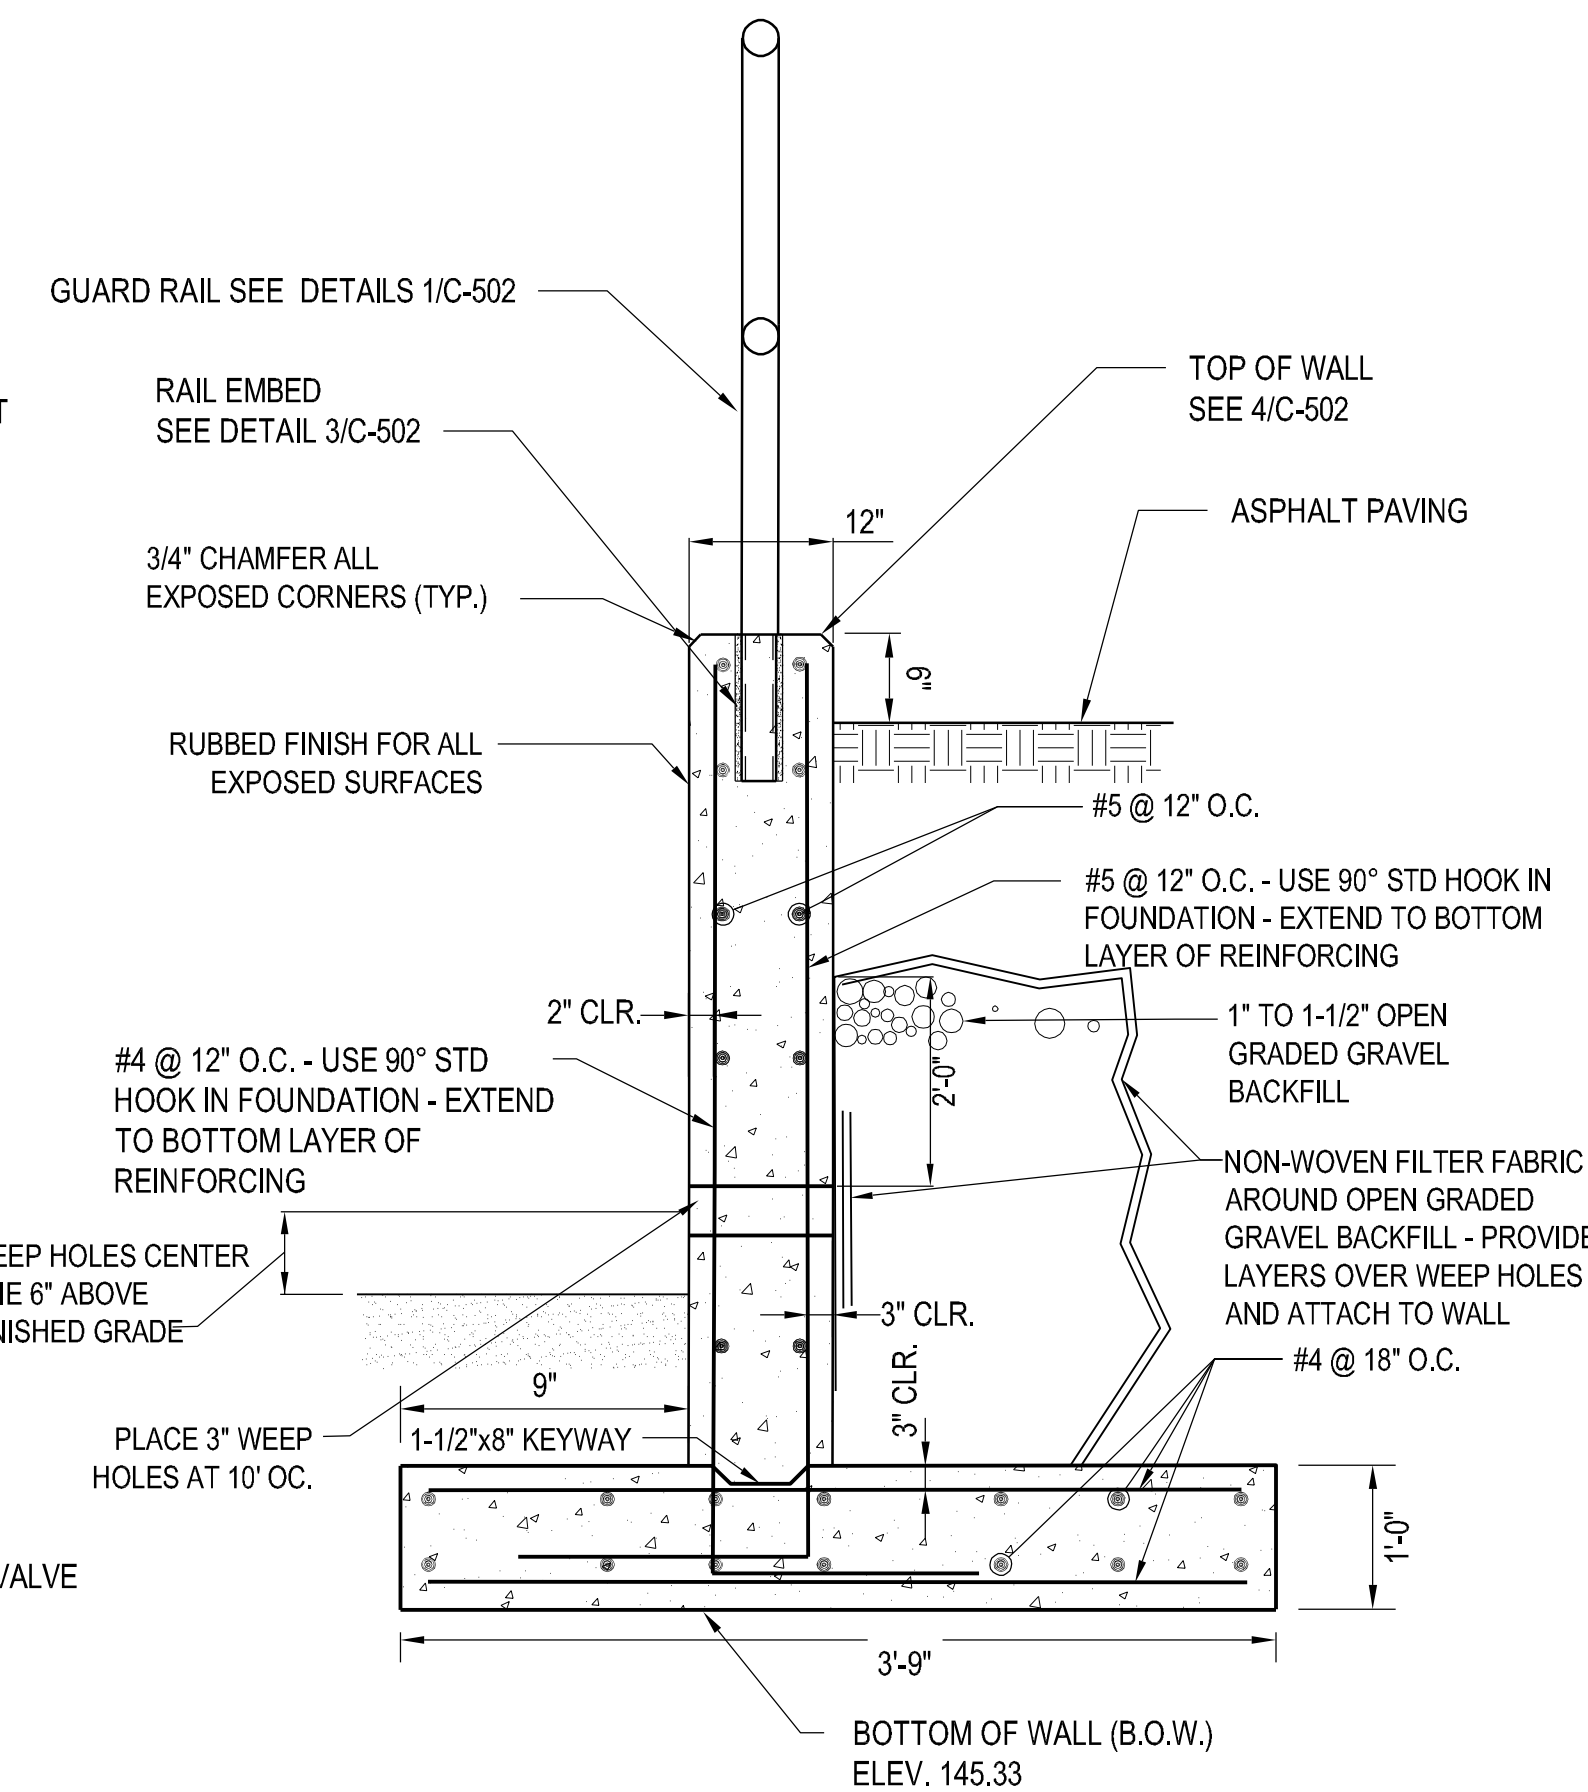

4 RETAINING WALL DETAIL
NOT TO SCALE


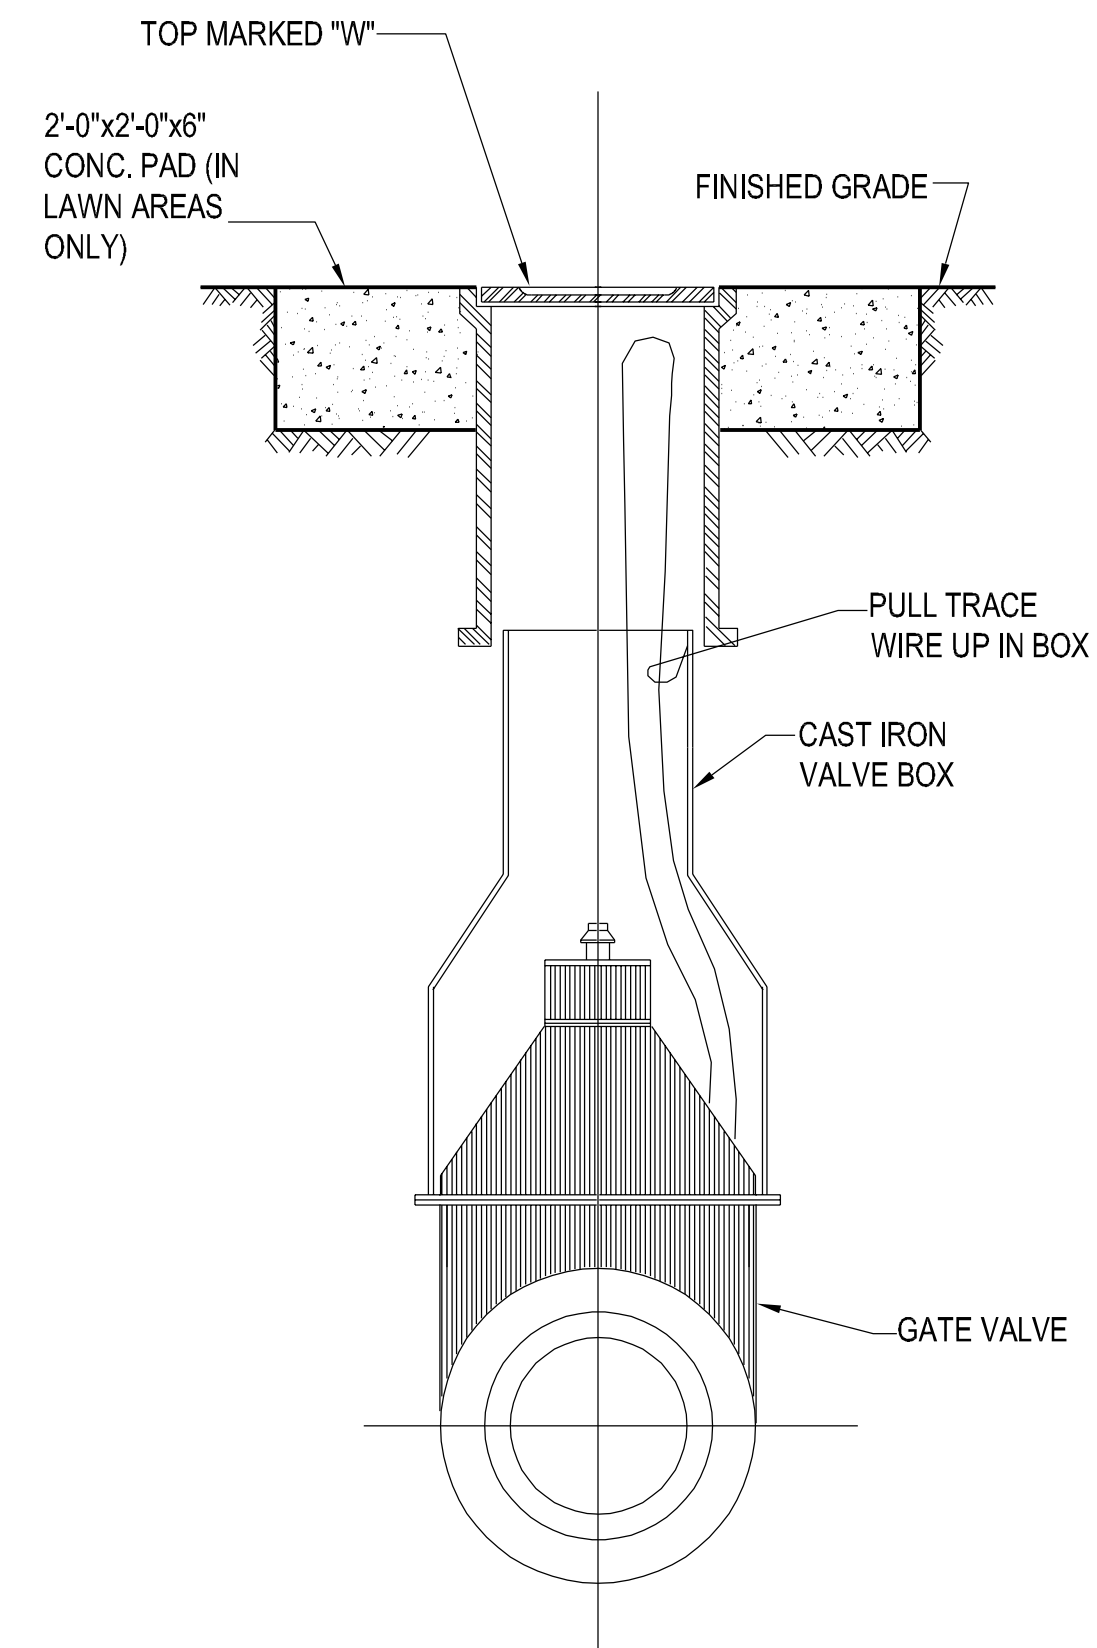


8 WATER VALVE DETAIL
NOT TO SCALE

AEROJET BUILDING 66B
CURE OVEN BUILDING
EAST CAMDEN,
ARKANSAS

CONSTRUCTION
DOCUMENTS

Revisions		
No.	Date	Description

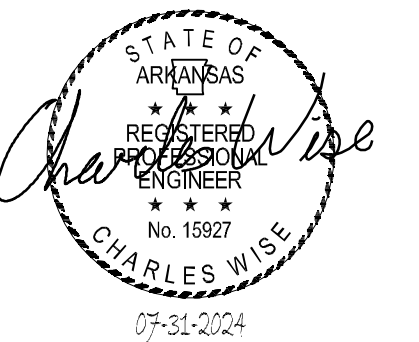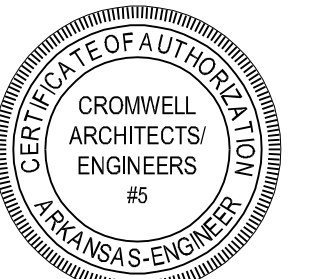

- CROMWELL ARCHITECTS ENGINEERS, INC. ALL RIGHTS RESERVED
- THIS SHEET DESIGNED FOR COLOR PRINTING. CRITICAL INFORMATION MAY BE LOST WITH BLACK AND WHITE PRINTING.

2024-045

07-31-2024

CIVIL DETAILS

C-501