




1 **GUARDRAIL DETAIL**  
NOT TO SCALE

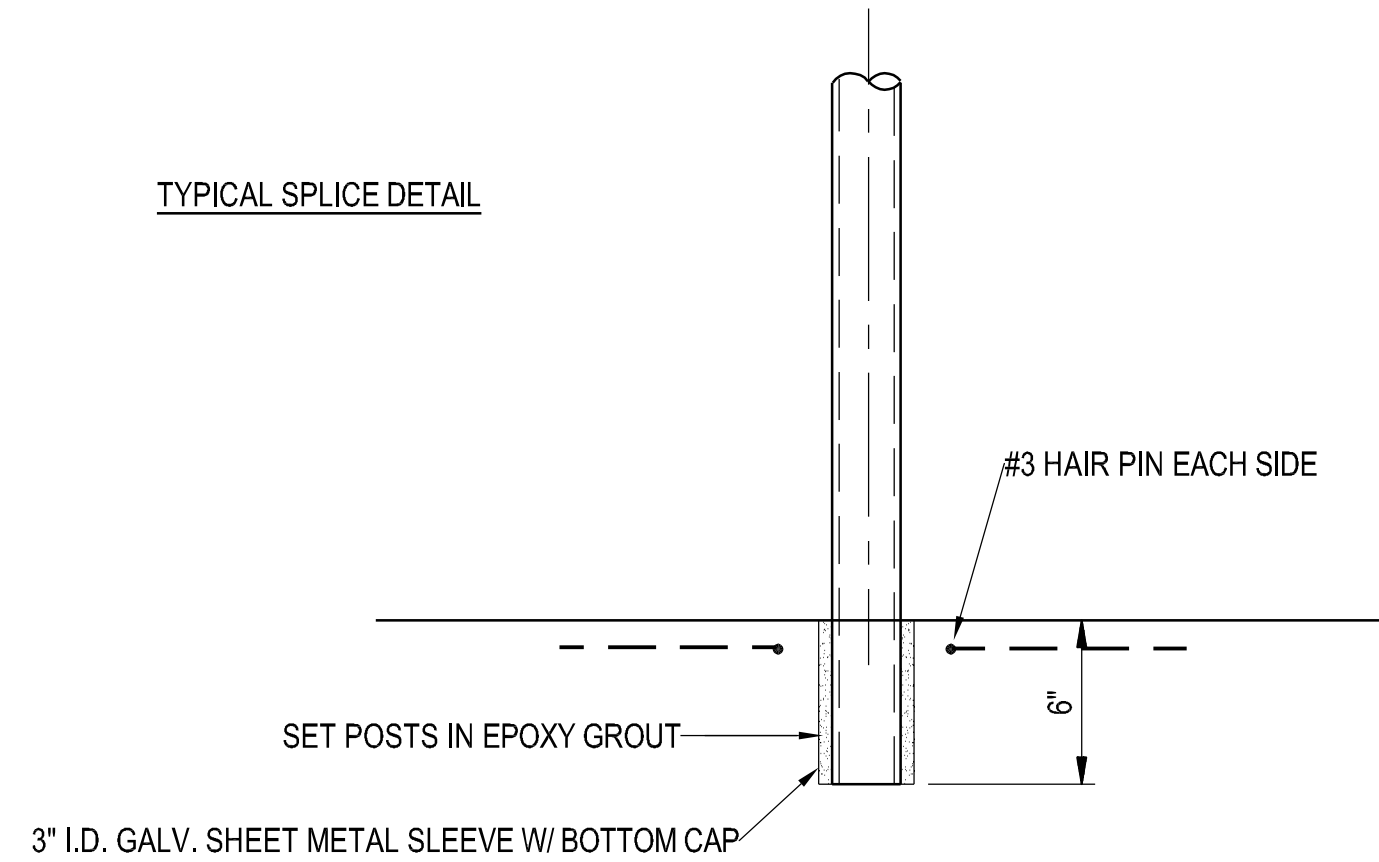

3 **GUARDRAIL POST EMBEDDMENT DETAIL**  
NOT TO SCALE

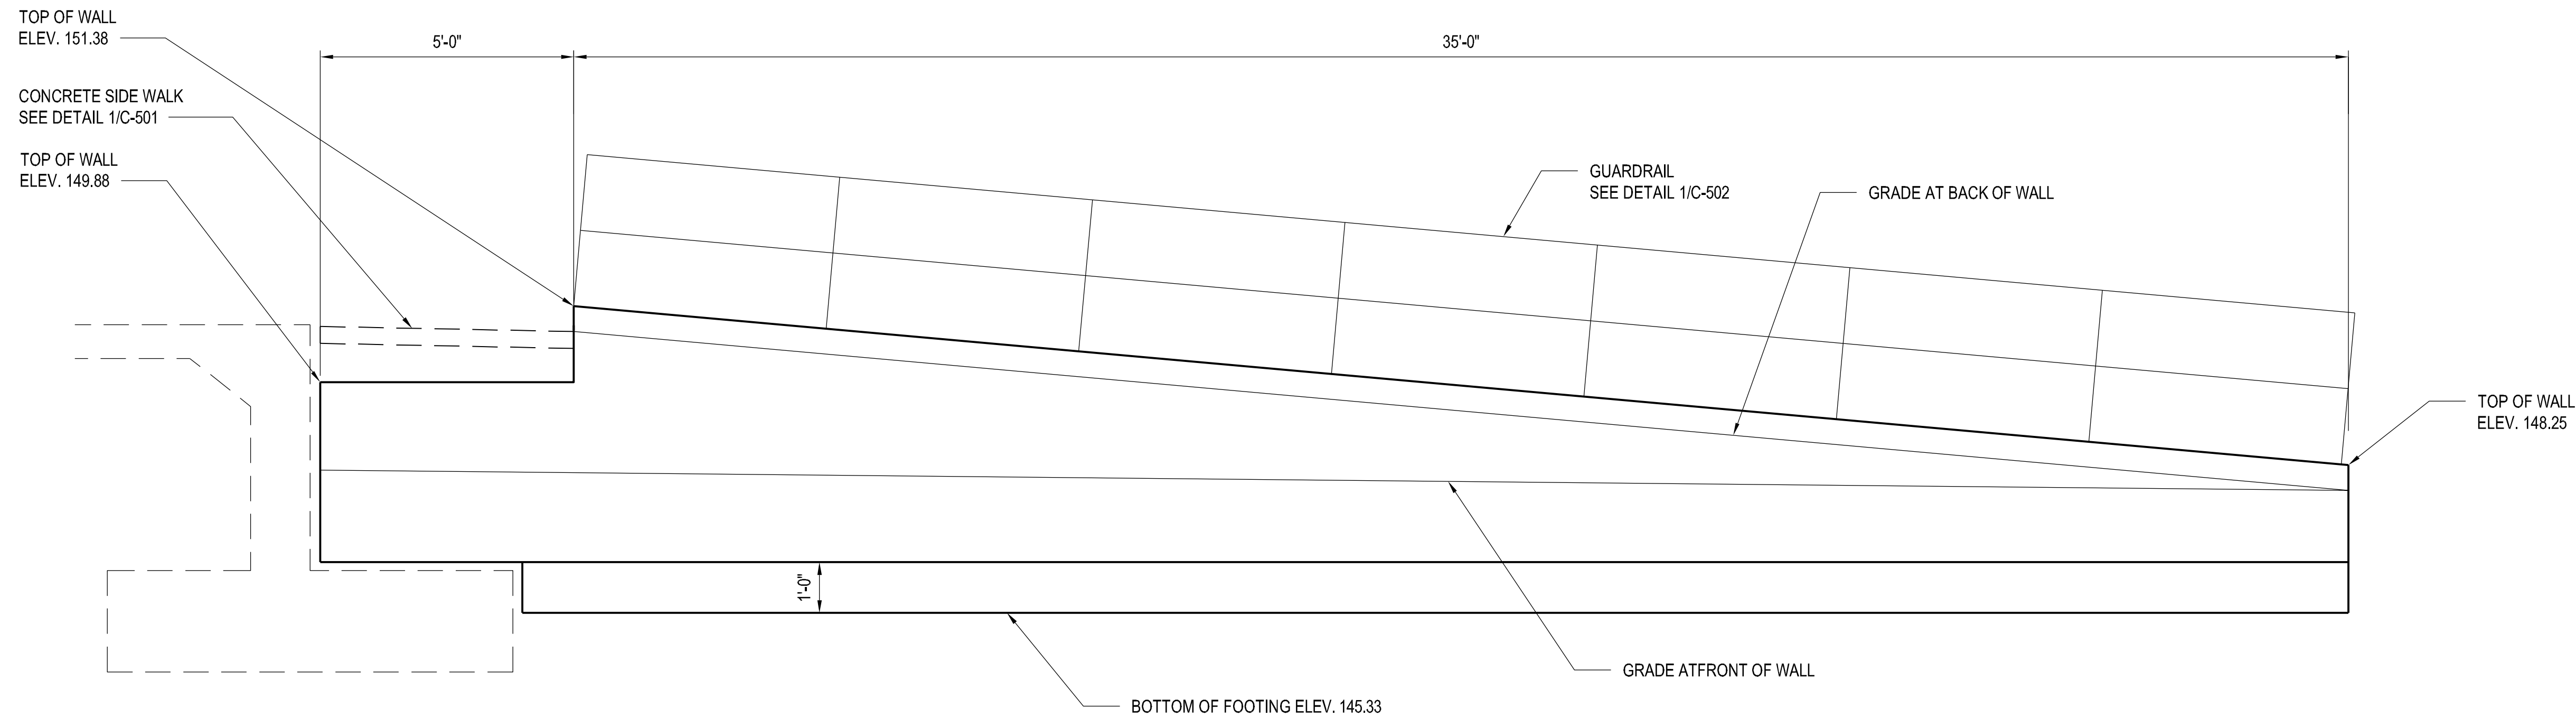

4 **RETAINING WALL PROFILE**  
NOT TO SCALE

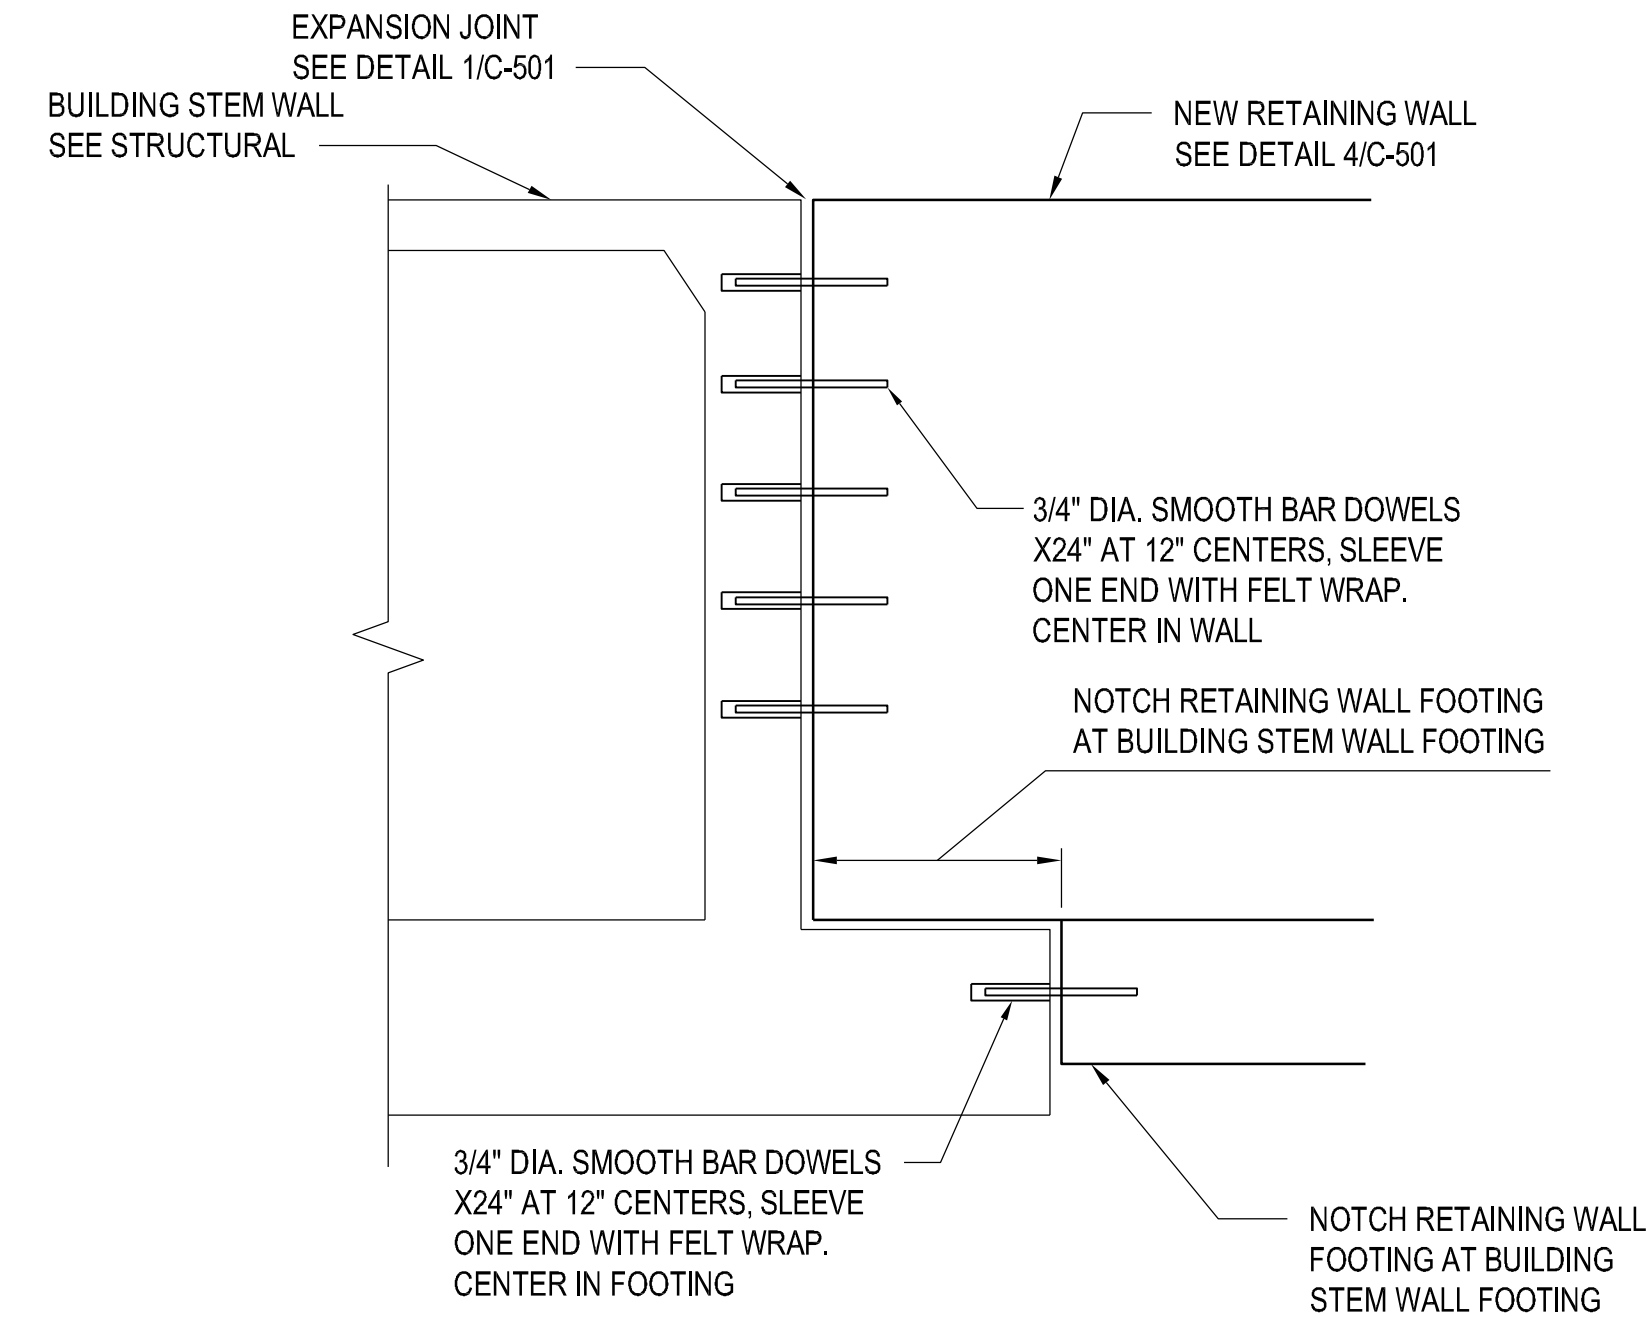

2 **WALL CONNECTION DETAIL**  
NOT TO SCALE

Project

**AEROJET BUILDING 66B  
CURE OVEN BUILDING  
EAST CAMDEN,  
ARKANSAS**



Design Phase

**CONSTRUCTION  
DOCUMENTS**

Revisions

No.	Date	Description

Stamp

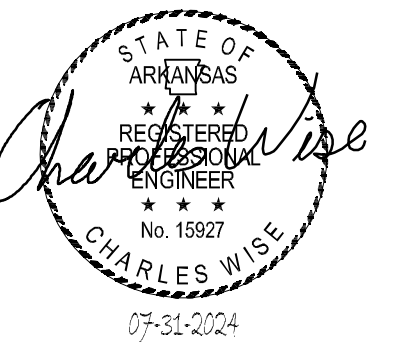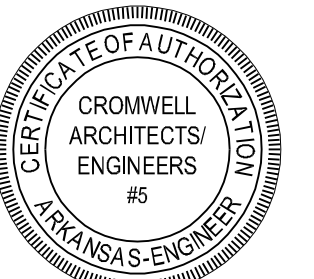

Notes

- CROMWELL ARCHITECTS ENGINEERS, INC. ALL RIGHTS RESERVED
- THIS SHEET DESIGNED FOR COLOR PRINTING. CRITICAL INFORMATION MAY BE LOST WITH BLACK AND WHITE PRINTING.

Project Number

2024-045

Issue Date

07-31-2024

Sheet Title

CIVIL DETAILS

Sheet Number

**C-502**