



AIA[®] Document G709[™] – 2018

Proposal Request

PROJECT: *(name and address)*

AWSOM

Bentonville, Arkansas

CONTRACT INFORMATION:

Contract For:

General Construction

Date:

11-29-2021

Architect's Project Number: 993A

Proposal Request Number: 118

Proposal Request Date: 04-14-2025

OWNER: *(name and address)*

AWSOM Lands, LLC

PO Box 2030

Bentonville, AR 72712

ARCHITECT: *(name and address)*

Polk Stanley Wilcox

300 W. Dickson Street

Fayetteville, AR 72701

CONTRACTOR: *(name and address)*

Crossland Construction Company

1800 S. 52nd Street, Suite 410

Rogers, AR 72758

The Owner requests an itemized proposal for changes to the Contract Sum and Contract Time for proposed modifications to the Contract Documents described herein. The Contractor shall submit this proposal within Five (5) days or notify the Architect in writing of the anticipated date of submission.

(Insert a detailed description of the proposed modifications to the Contract Documents and, if applicable, attach or reference specific exhibits.)

Refer to the attached Proposal Request 118 Narrative listing revised drawings with brief description of changes.

THIS IS NOT A CHANGE ORDER, A CONSTRUCTION CHANGE DIRECTIVE, OR A DIRECTION TO PROCEED WITH THE WORK DESCRIBED IN THE PROPOSED MODIFICATIONS.

REQUESTED BY THE ARCHITECT

ARCHITECT *(Signature)*

BY: Mark Herrmann, AIA

(Printed name, title, and license number if required)

PROPOSAL REQUEST 118

Gallery Cane Detection Rail

ISSUED: April 14, 2025

PROJECT: AWSOM
BENTONVILLE, AR

FROM ARCHITECT: POLK STANLEY WILCOX ARCHITECTS
801 SOUTH SPRING ST.
LITTLE ROCK AR 72201

TO CONTRACTOR: CROSSLAND CONSTRUCTION COMPANY, INC

PROPOSAL REQUEST 118 BRIEF

This PR adds a cane detection rail below the gallery wood wall where it floats above the floor. This cane detection rail is required in code in circulation paths where projections are lower than 80" AFF and extend more than 4" in front of a wall or solid surface.

REVISED DRAWING SHEETS

1) ARCHITECTURAL

- a) Refer to Revised Sheet **A101A**, with original issue date 02.24.2023 and revised date 04.14.2025.
 - **Detail 1,**
 - (1) Added callout for Cane Detection Rail
- b) Refer to Revised Sheet **A610**, with original issue date 02.24.2023 and revised date 04.14.2025.
 - **Detail 1,**
 - (1) Added callout for Cane Detection Rail
 - **Detail 1D**
 - (1) Added notes for cane detection rail and extents.
- c) Refer to Revised Sheet **A672**, with original issue date 02.24.2023 and revised date 04.14.2025.
 - **Detail 6,**
 - (1) Added callout and note for Cane Detection Rail
- d) Refer to Revised Sheet **A673**, with original issue date 02.24.2023 and revised date 04.14.2025.
 - **Detail 12 and 12A,**
 - (1) Added plan and section details at cane detection rail.

End of PR 118



WALL TERMINATION KEY
REFER TO A675 FOR CLOSURE DETAILS. SEE ALSO ENLARGED PLANS WHERE OCCUR.
WALL END / CLOSURE AT SPECIFIC CONDITION

POLK STANLEY WILCOX
801 South Spring Street
Little Rock, AR 72201
501.378.0878 office
509 W. Spring St. | Suite 150
Fayetteville, AR 72701
479.444.0073 office
polkstanleywilcox.com

CIVIL
McCalland Consulting Engineers, Inc.
1105 E. STEARNS ST.
FAYETTEVILLE, AR 72703
P: 479.453.2237

LANDSCAPE
OSD
115 ST. JOHNS PLACE
BROOKLYN, NY 11217
P: 917.553.5586

STRUCTURAL
Martin Martin Consulting Engineers
5000 W. 27th ST., SUITE 802
BENTONVILLE, AR 72712
P: 479.407.0945

MEFF + LOW VOLTAGE
Henderson Engineers
8345 LENEXA DRIVE, STE 300
LENEXA, KS 66044
P: 913.860.6197

SUSTAINABILITY
SOM
224 SOUTH MICHIGAN AVENUE
CHICAGO, IL 60604
P: 312.360.4121

SIGNAGE + WAYFINDING
TWO TWELVE
230 W. 27th ST., SUITE 802
NEW YORK, NY 10001
P: 212.294.8670

FOOD SERVICE
JMC HOSPITALITY
8805 SIX PINES DR., SUITE 8210
THE WOODLANDS, TX 77380
P: 800.641.2222

WATER FEATURES
OTL
2150 S. TOWNE CENTER, SUITE 100
ANAHIM, CA 92805
P: 714.633.4747

IRRIGATION
WC3 DESIGN
11A ROBINSON MANOR BLVD.
MCKESS ROCK, PA 14135
P: 844.231.7042

PSW Job Number:
993A



AWSOM
Bentonville, AR


Issue Date:
02.24.2023

REVISIONS		
NUMBER	DATE	DESCRIPTION
1	03.13.2023	ADDENDUM 1
2	06.08.2023	ADDENDUM 2
3	08.04.2023	PR-024
4	07.12.2024	PR-025
5	02.26.2024	PR-026
6	04.02.2024	PR-043
7	04.04.2024	PR-050
8	04.16.2024	PR-044
9	09.05.2024	PR-045
10	07.25.2024	A68-F16
11	08.05.2024	PR-075
12	08.05.2024	PR-028
13	10.18.2024	PR-092
14	12.02.2024	PR-103
15	04.14.2025	PR-118


Contents:
NOTE PLAN -
LEVEL 1 AREA A

THIS PAGE IS BEST
VIEWED IN COLOR
A101A


L1 - NOTE PLAN - AREA A
1/8" = 1'-0"

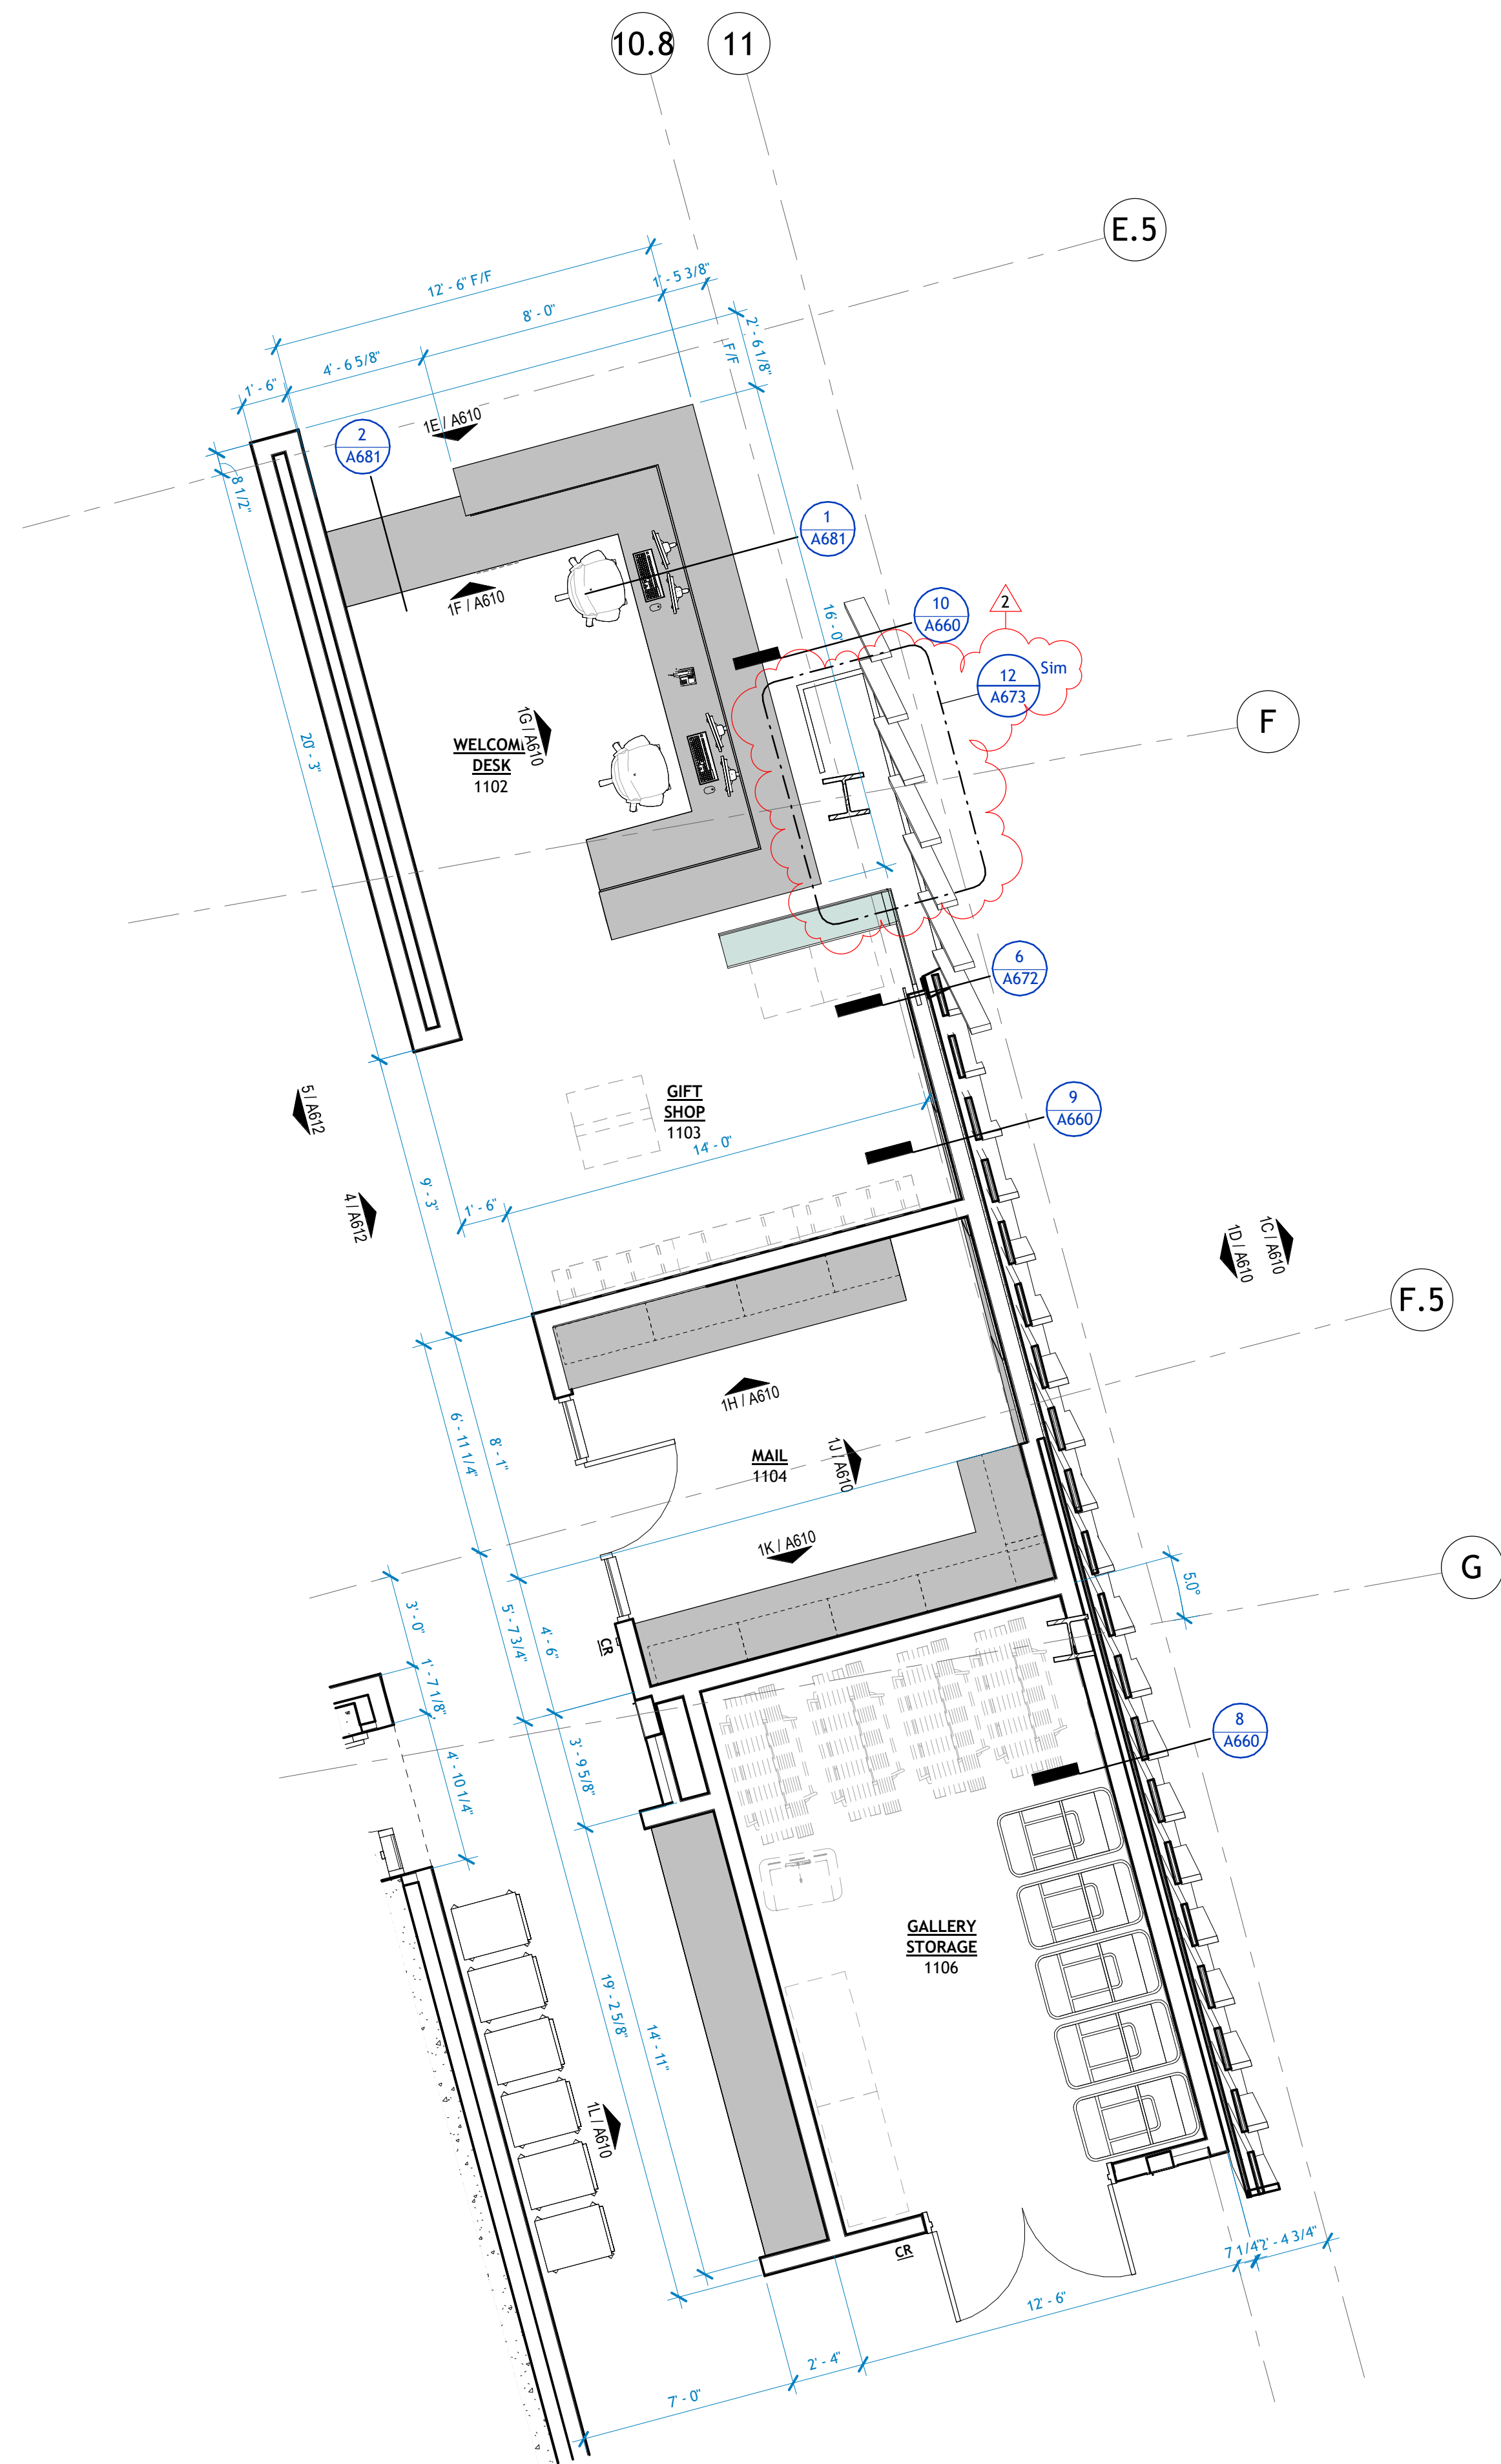


1101 PUBLIC GALLERY - SCULPTURAL WALL AND DESK
1/4" = 1'-0"

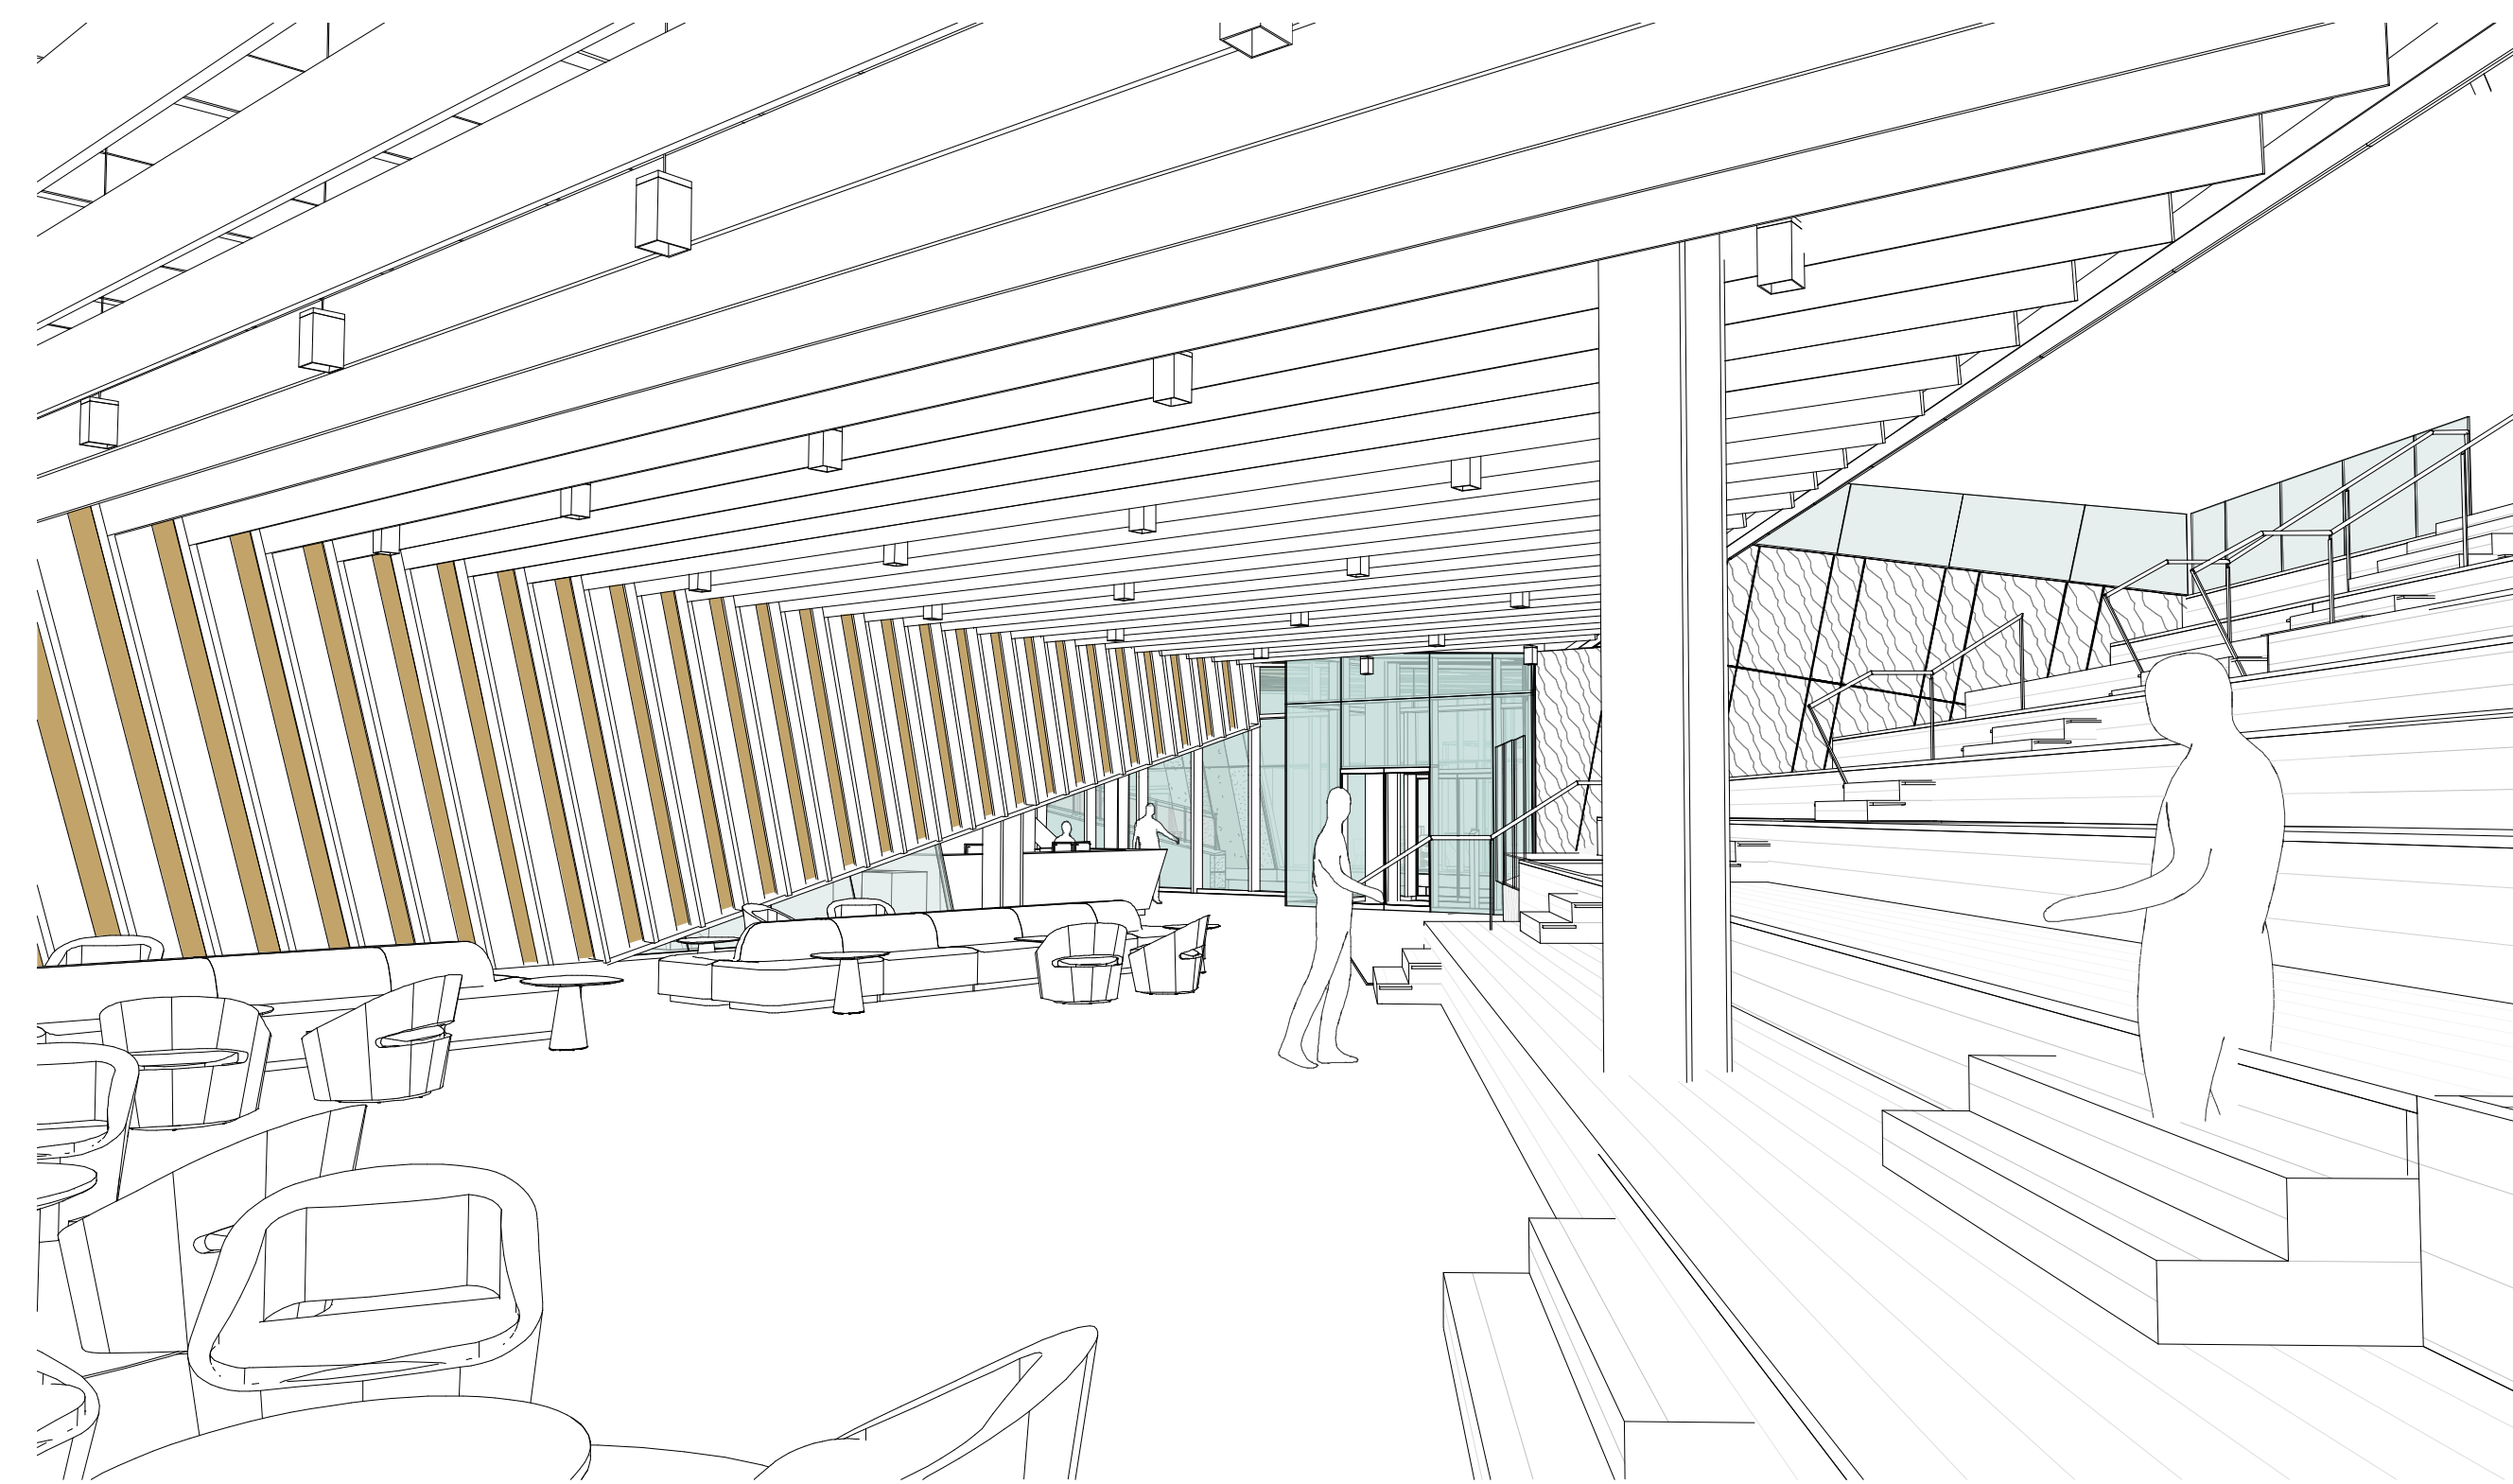

1A1101 LOBBY GALLERY FROM SE CORNER

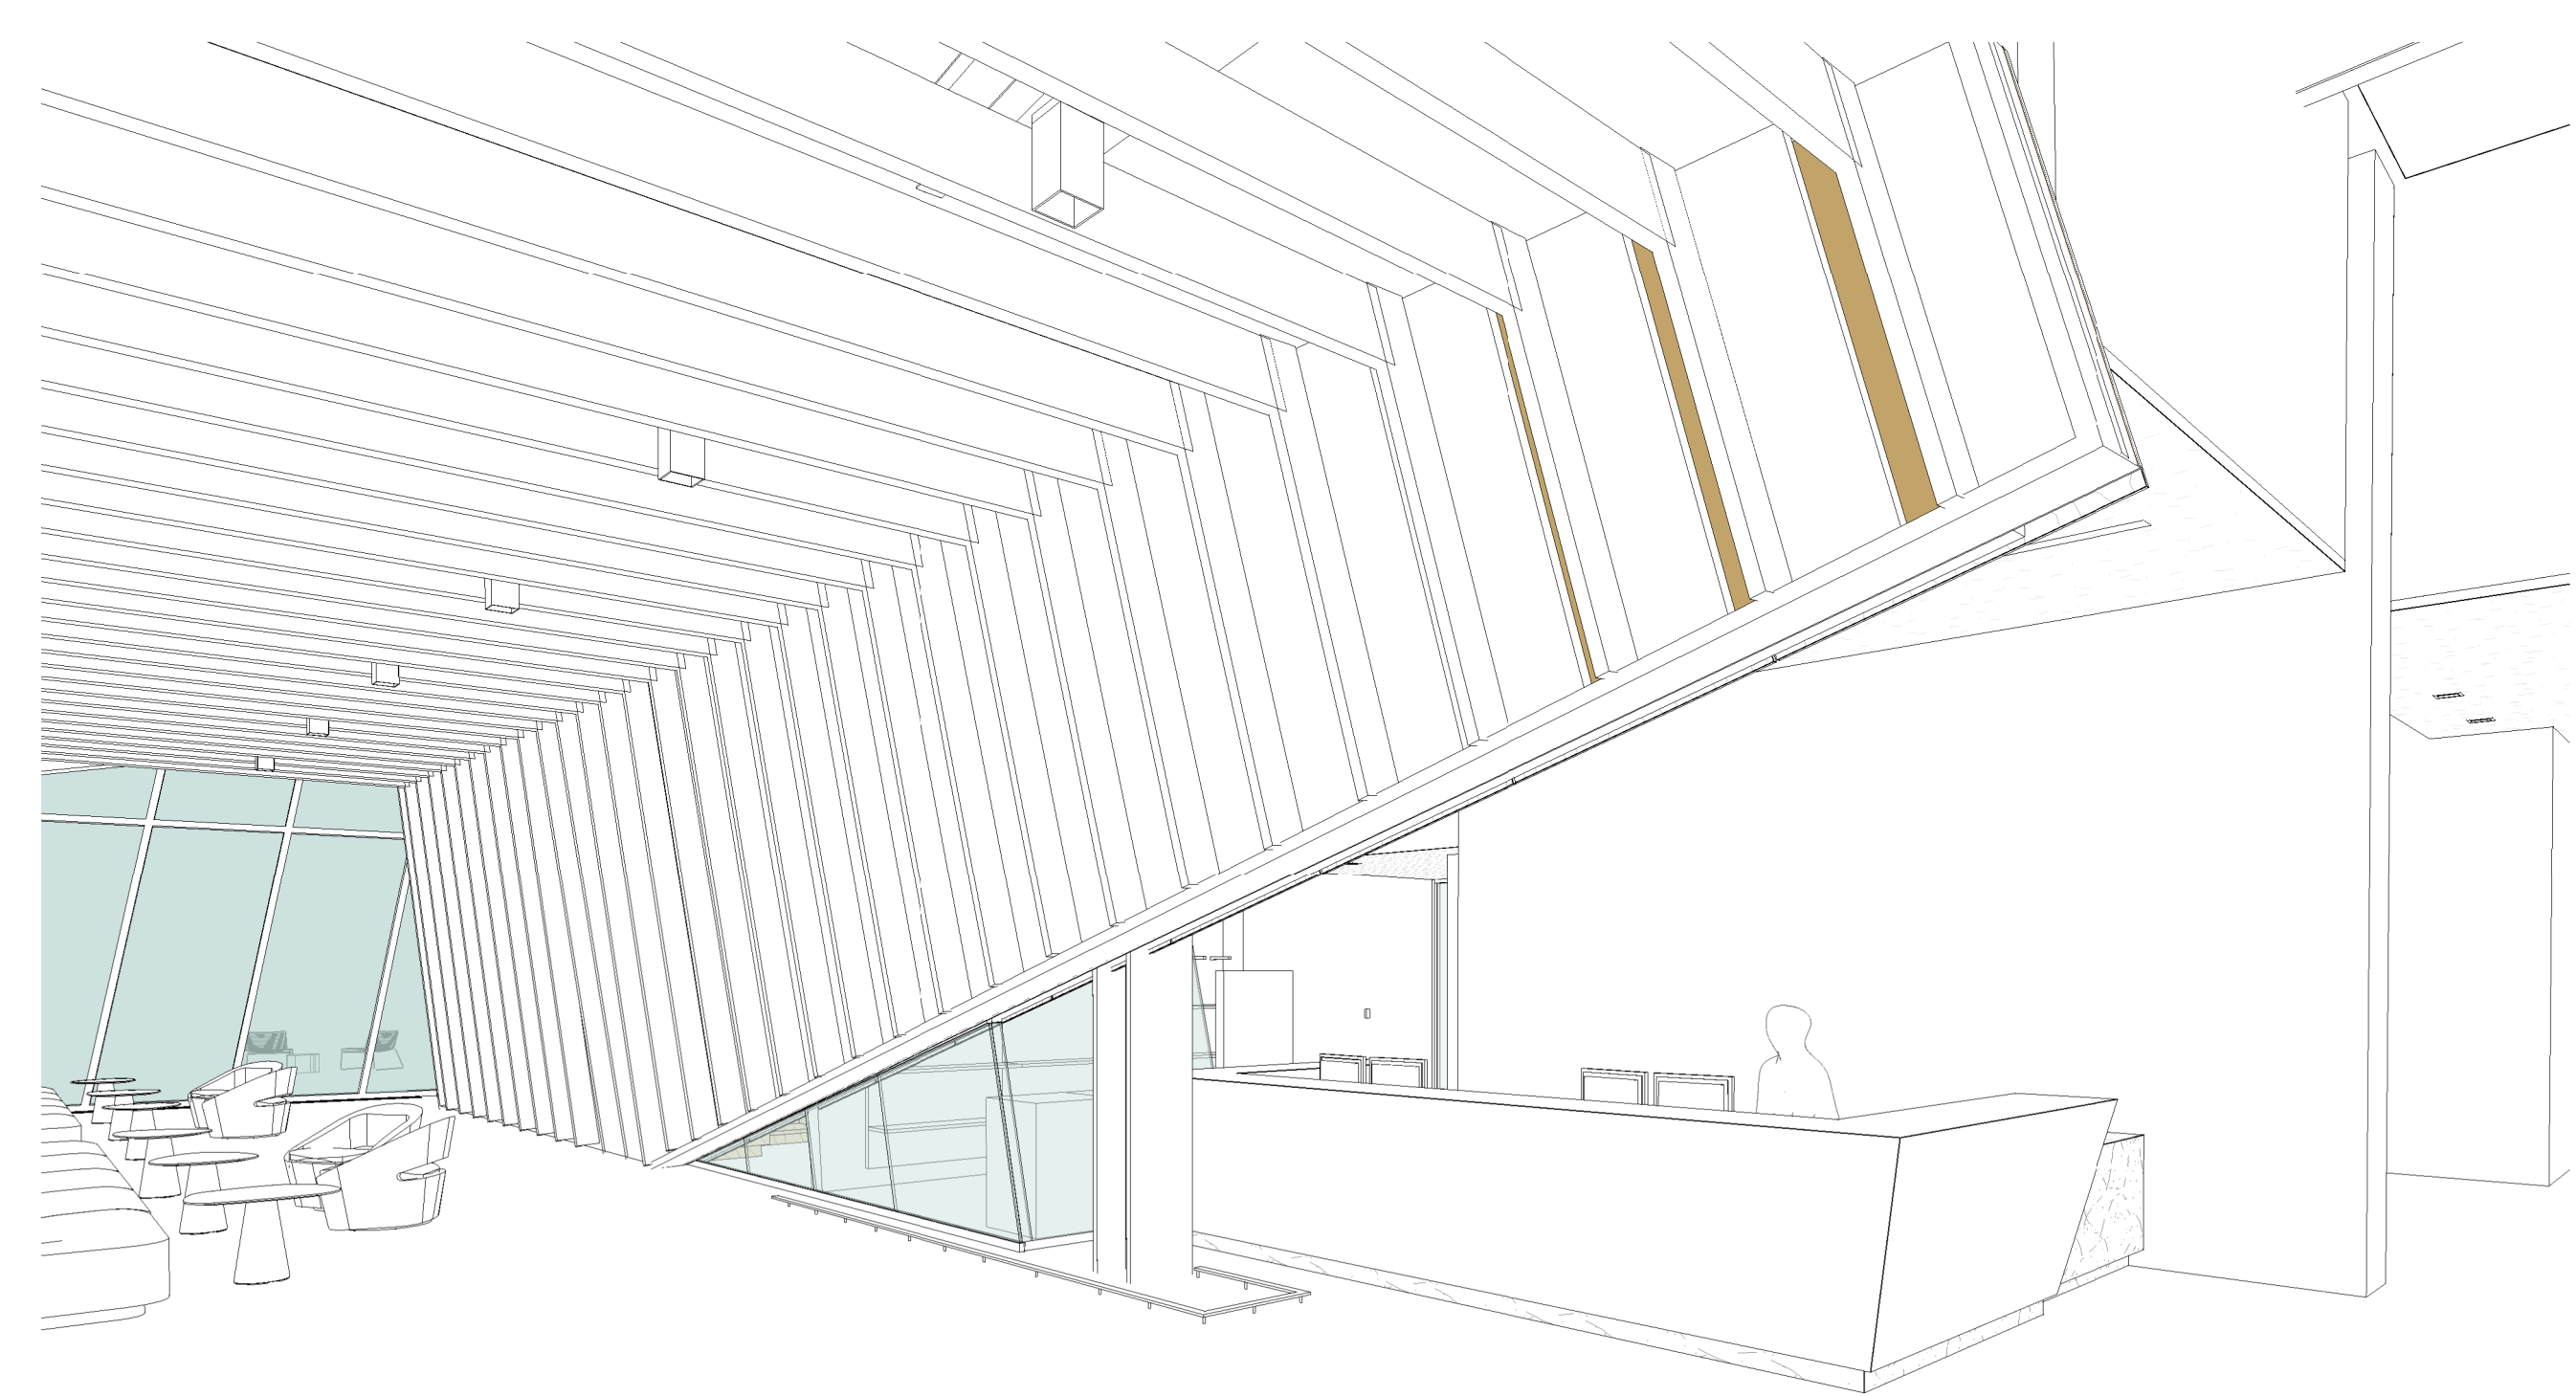


1B1101 PUBLIC GALLERY WALL

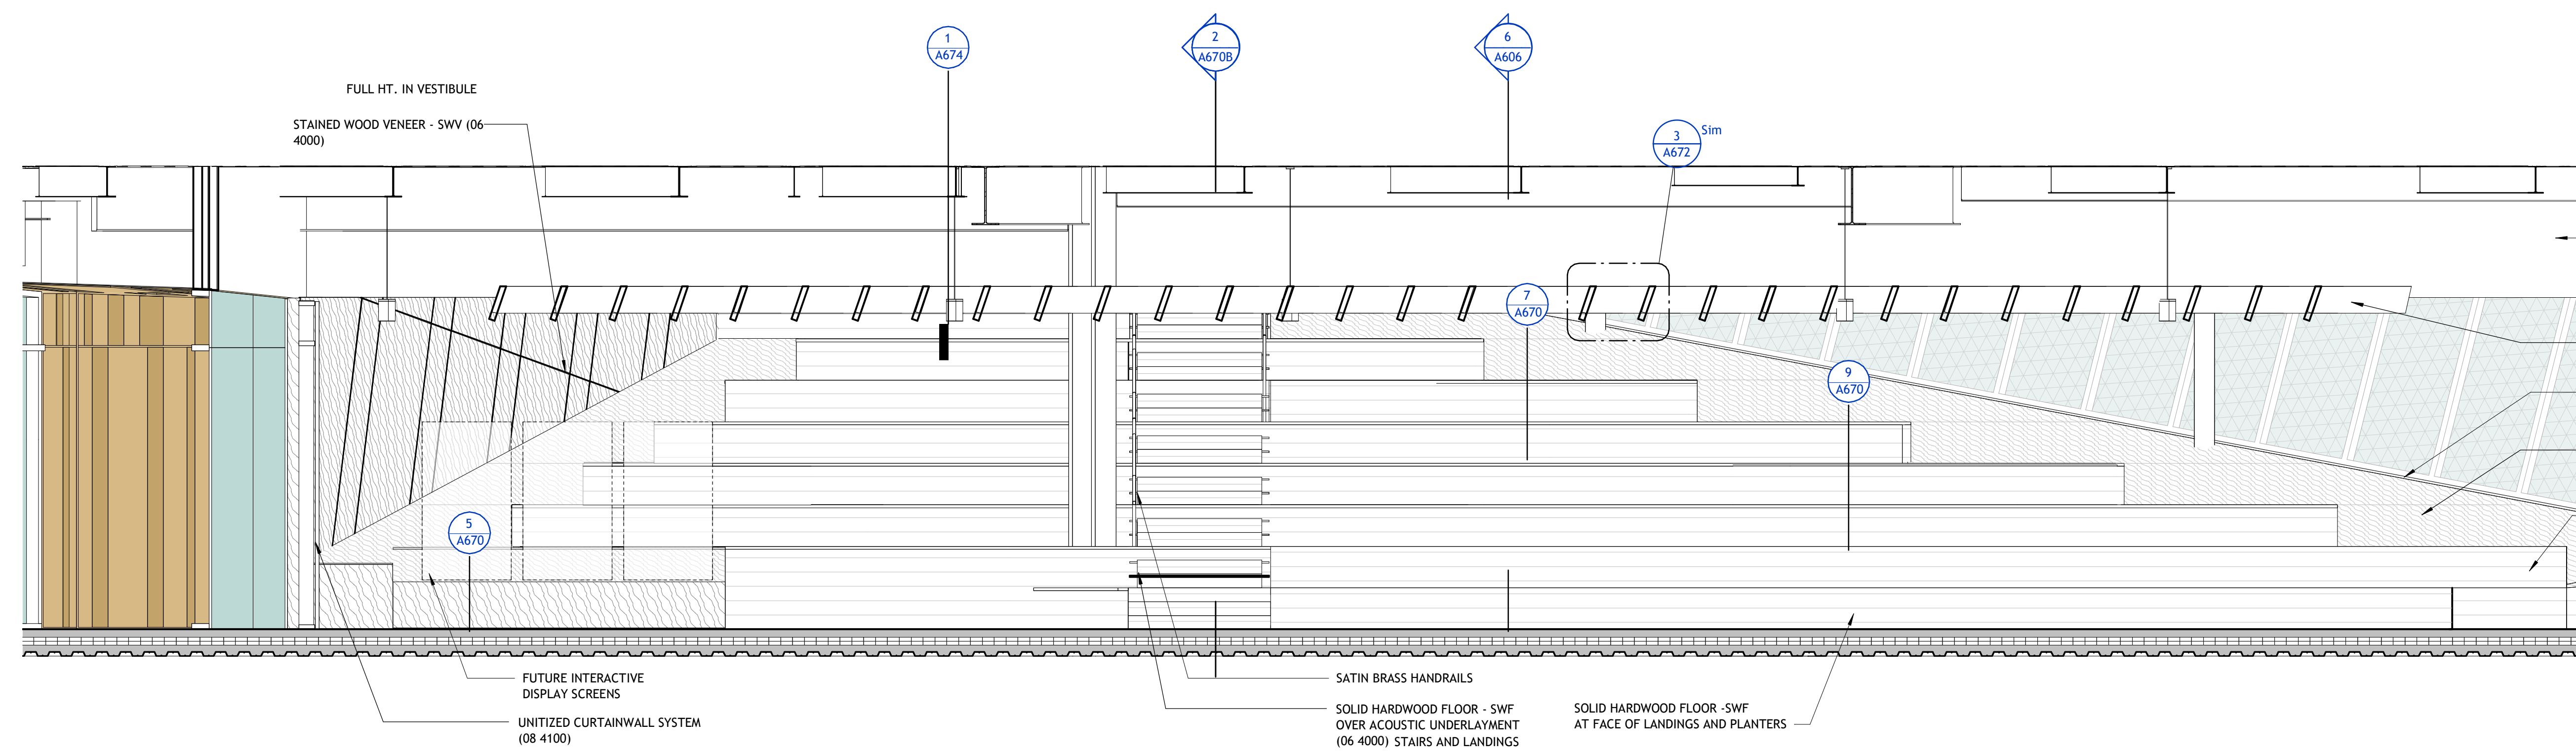


1101 PUBLIC GALLERY - SCULPTURAL WALL AND DESK
1/4" = 1'-0"


1C1101 PUBLIC GALLERY - SCULPTURAL WALL AND DESK
1/4" = 1'-0"

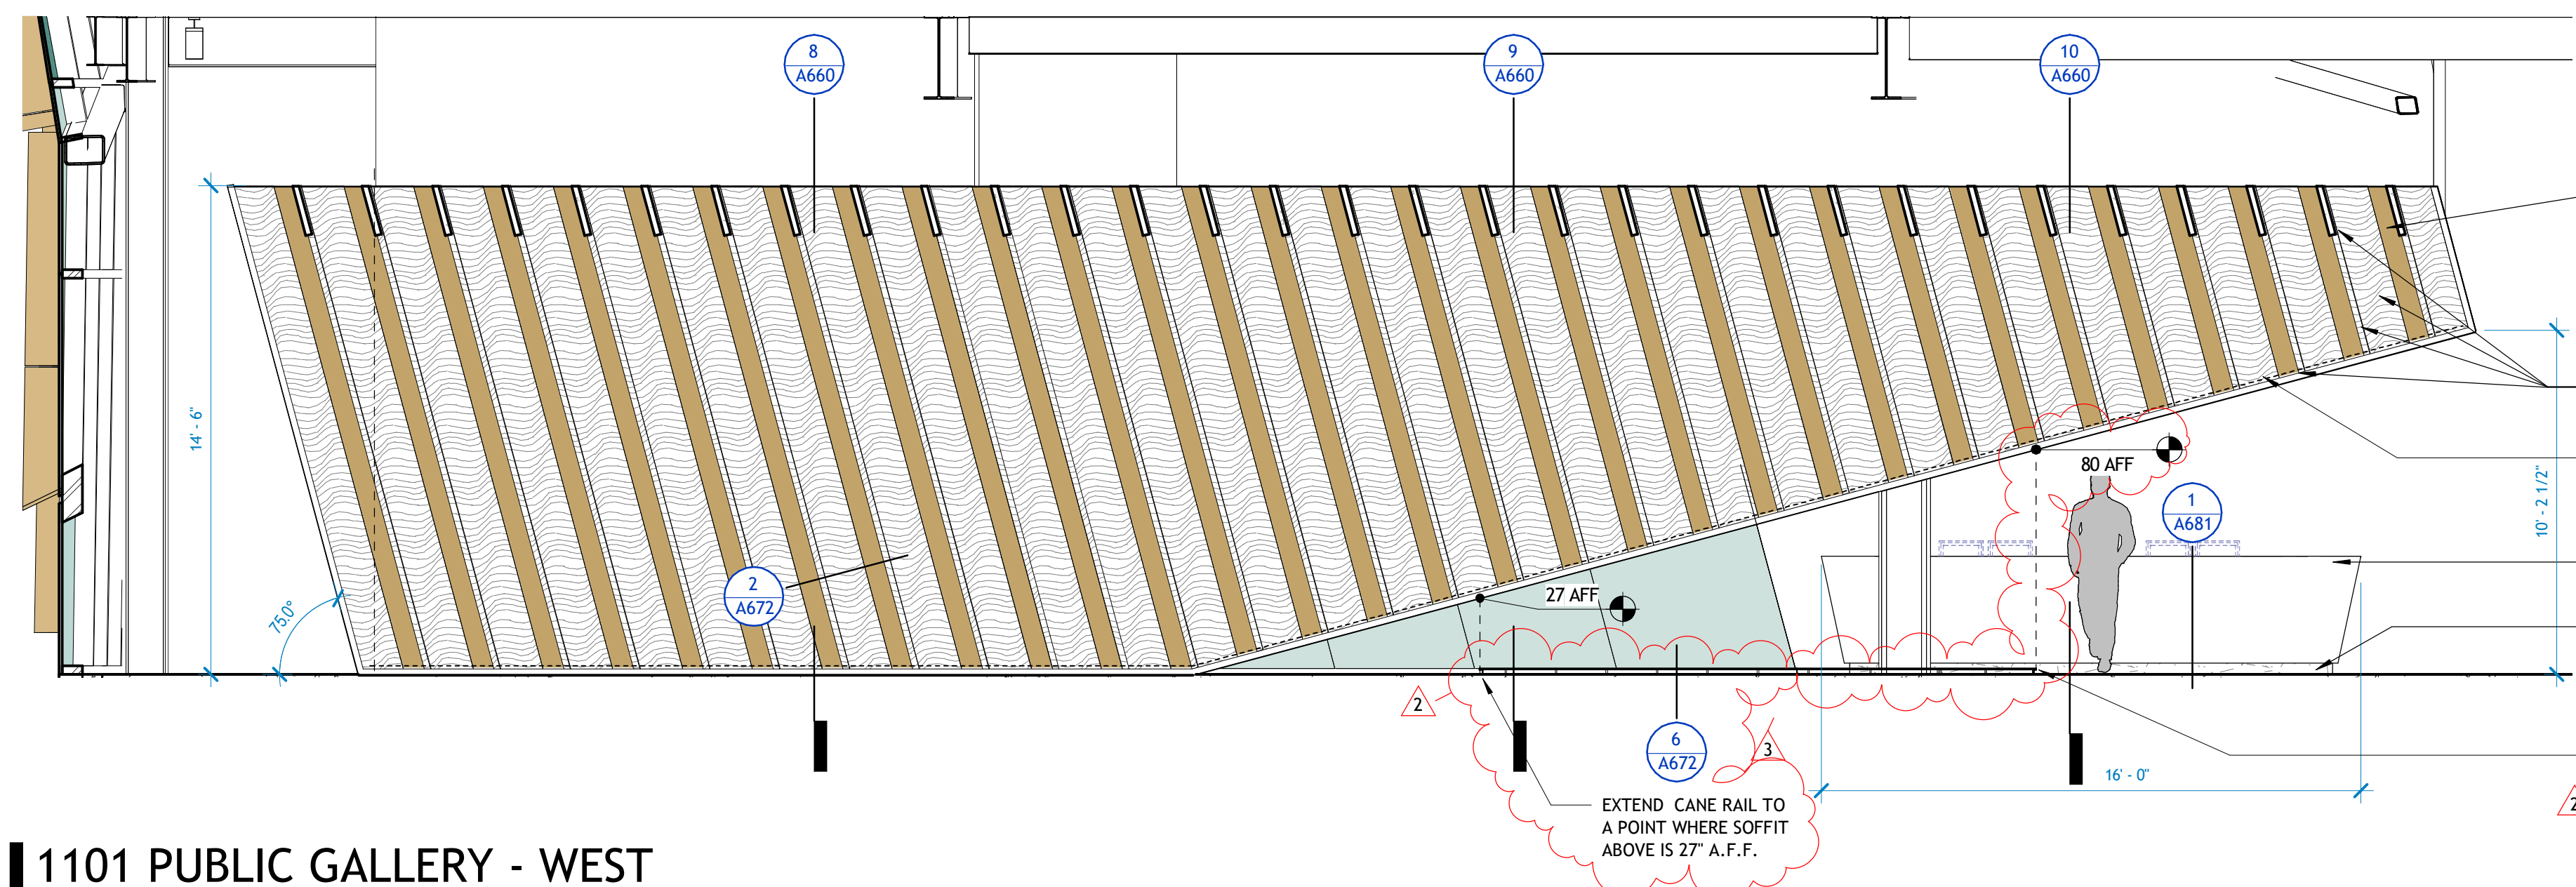


1D1101 PUBLIC GALLERY - WEST
1/4" = 1'-0"

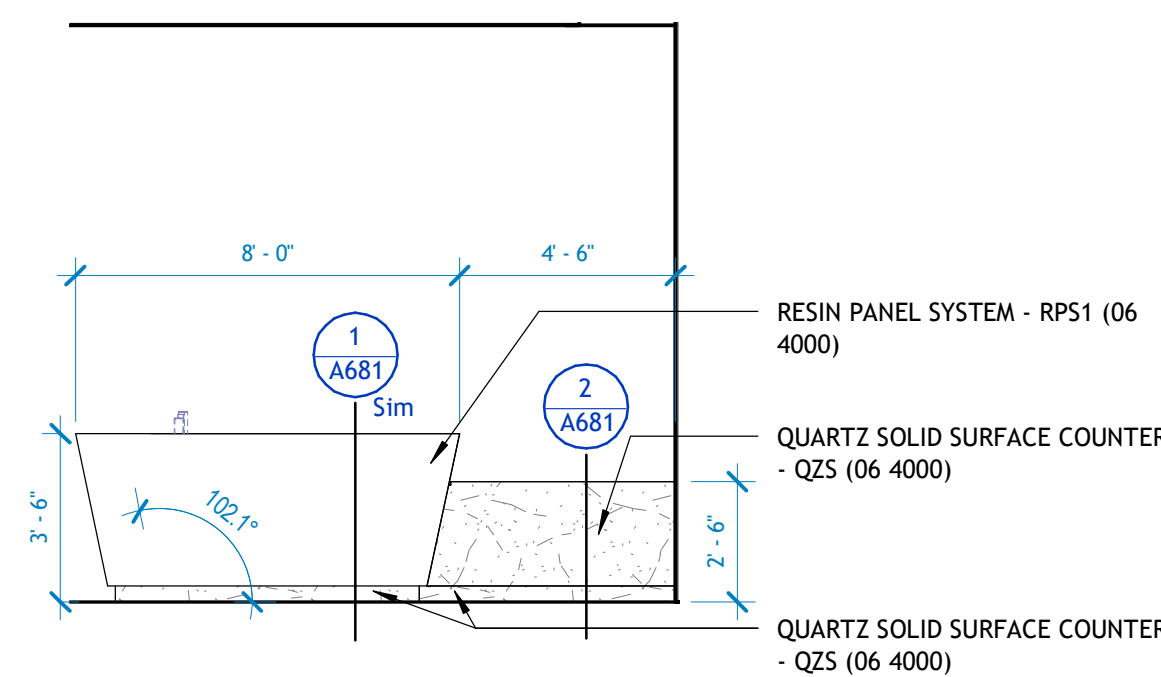


1E1101 PUBLIC GALLERY - SOUTH
1/4" = 1'-0"

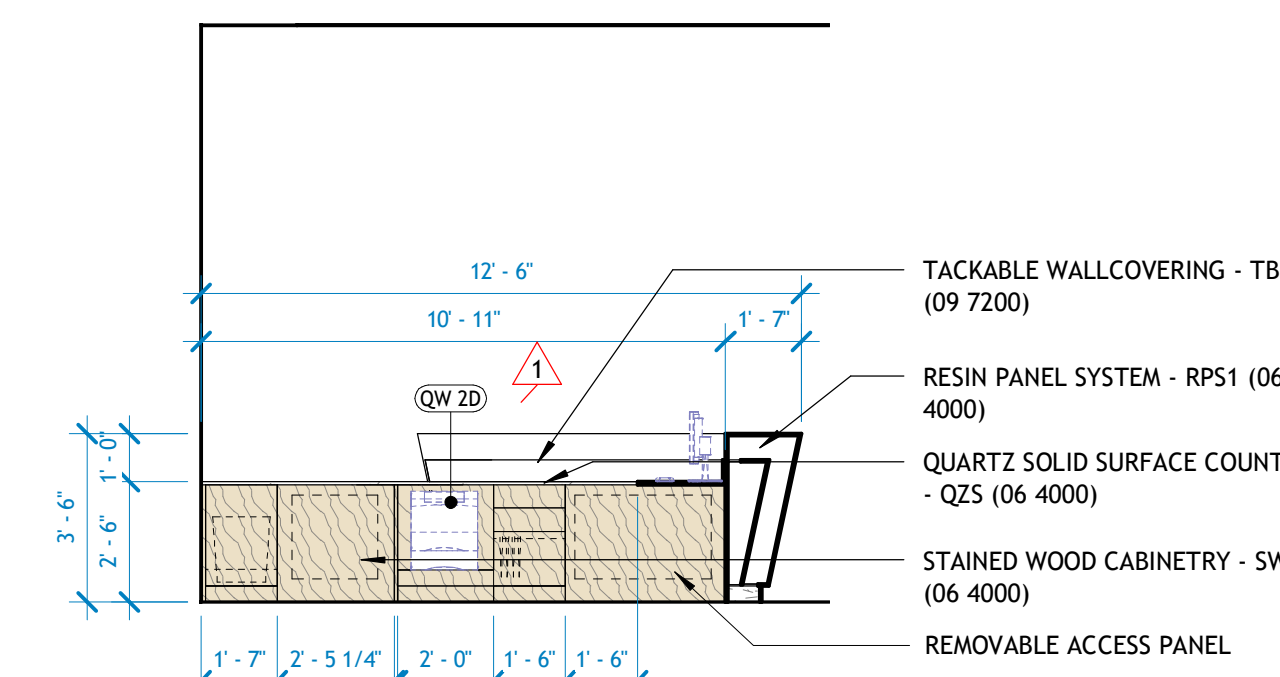


1F1101 PUBLIC GALLERY - NORTH
1/4" = 1'-0"

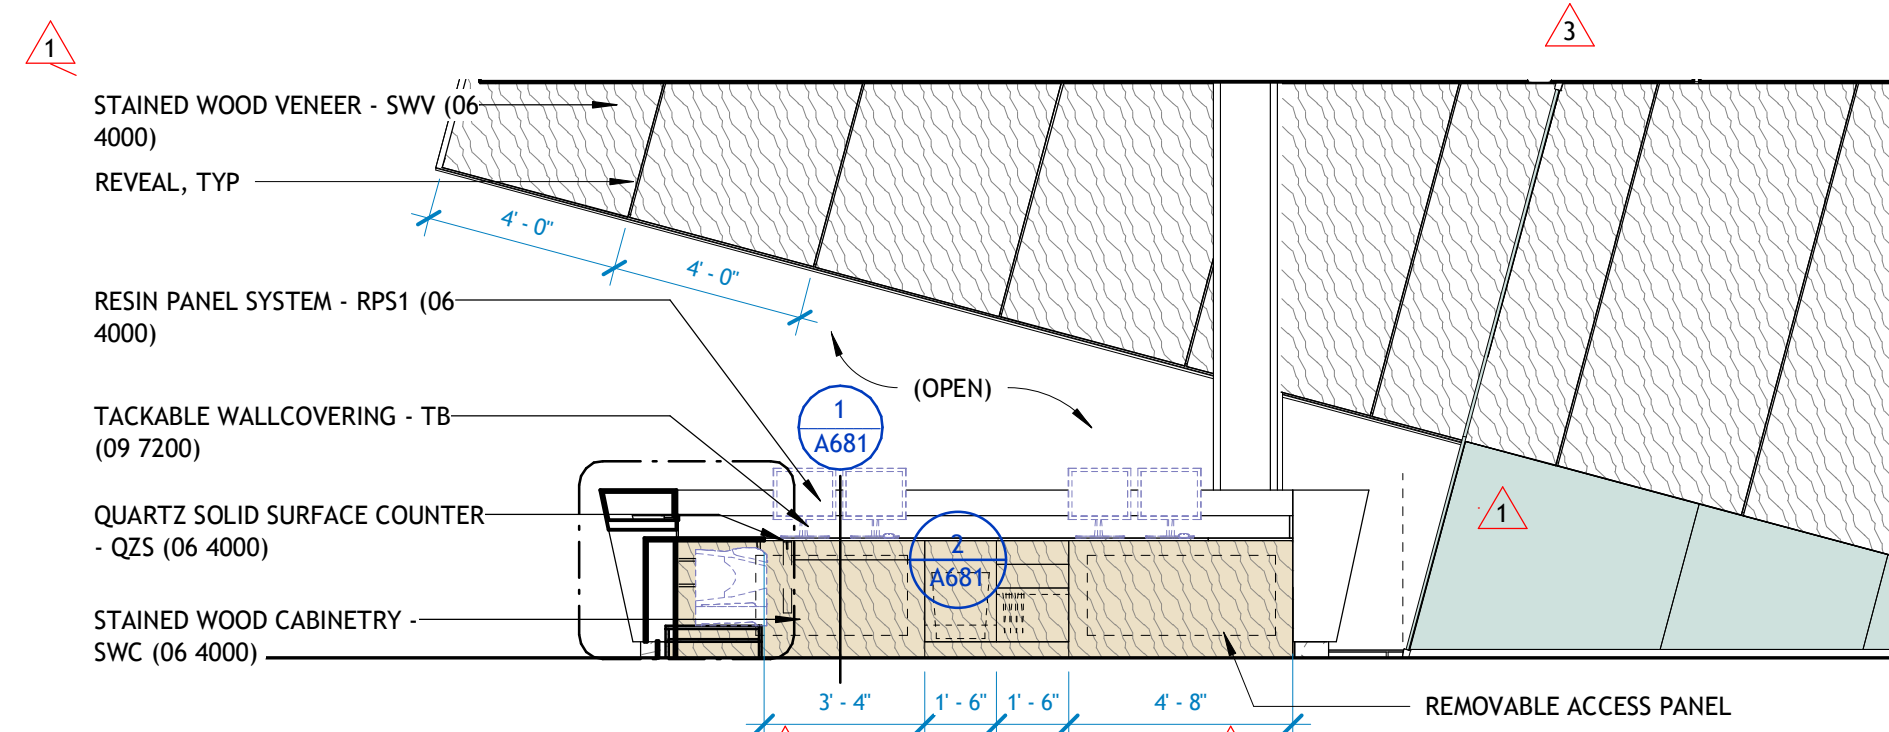


1G1101 PUBLIC GALLERY - EAST1
1/4" = 1'-0"

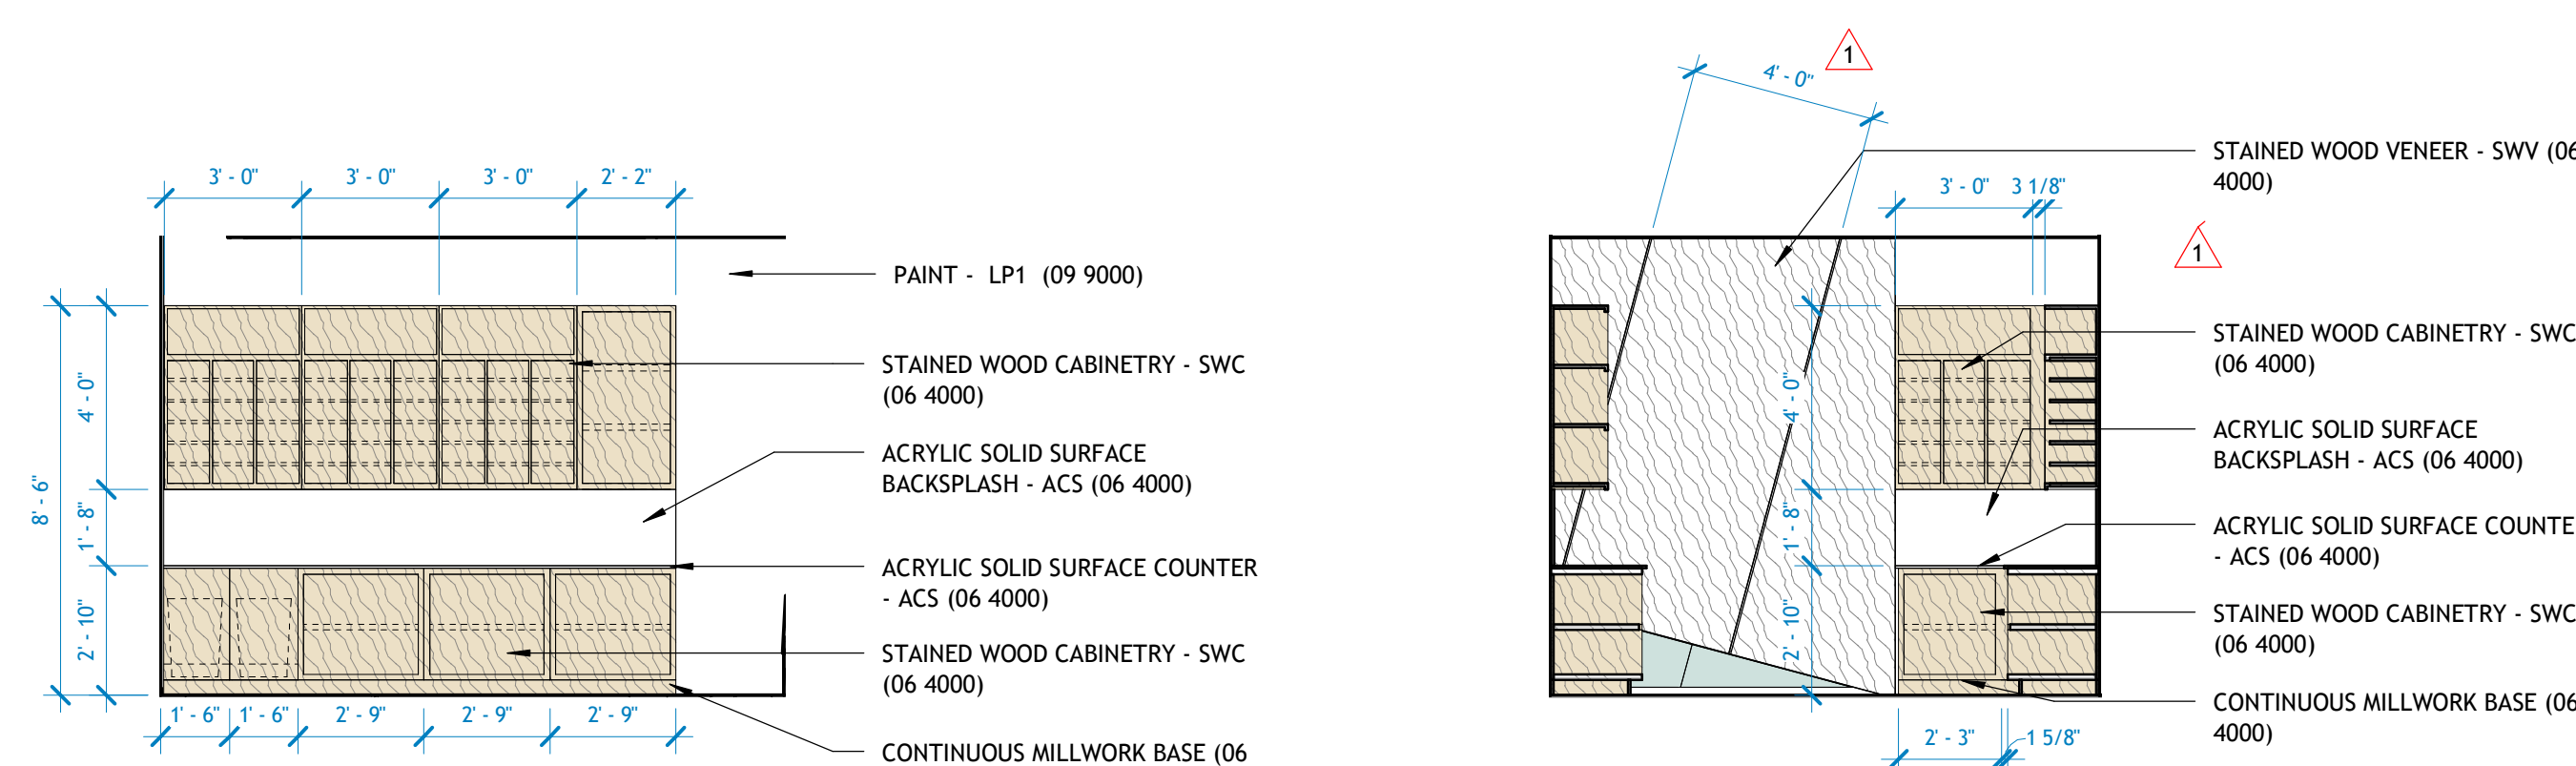


1H1101 PUBLIC GALLERY - EAST2
1/4" = 1'-0"

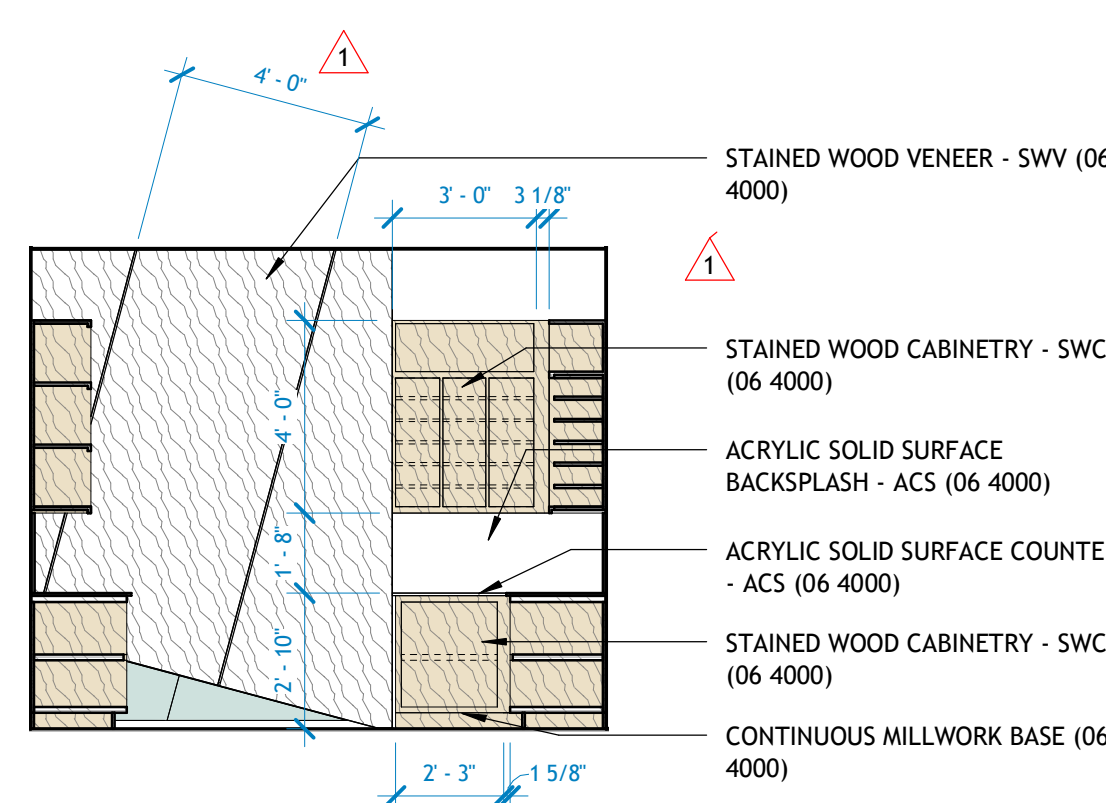


1I1101 PUBLIC GALLERY - EAST3
1/4" = 1'-0"

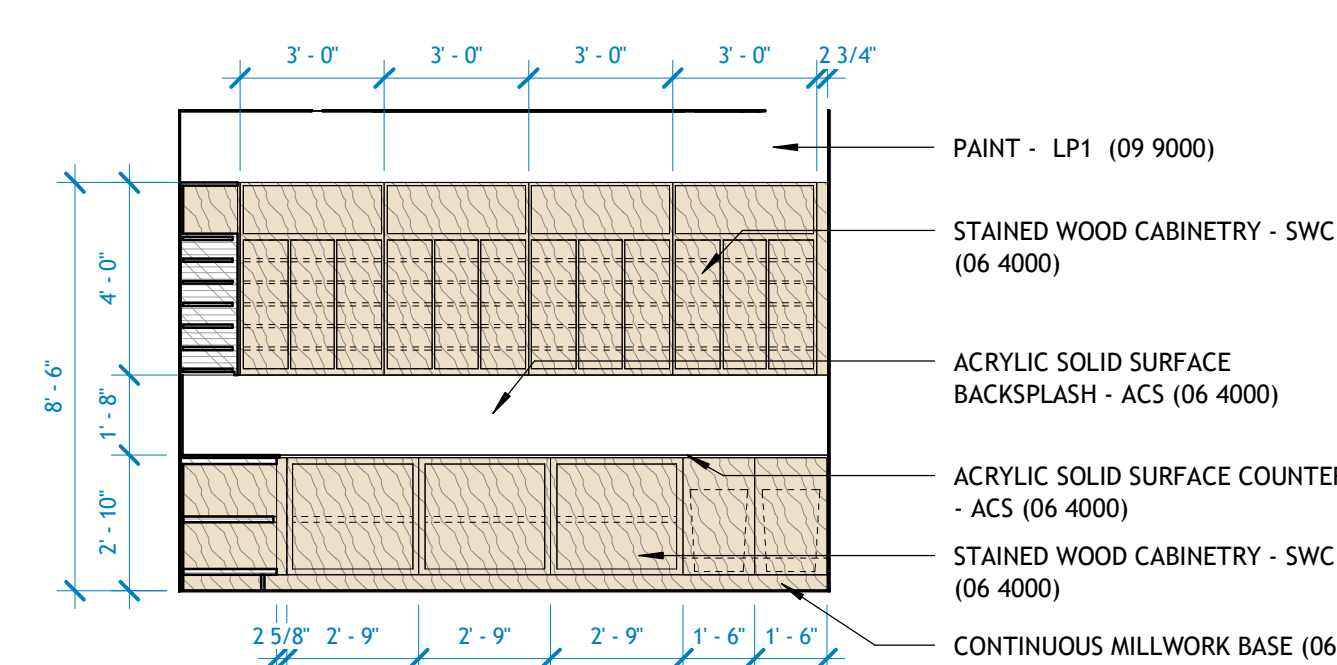


1J1101 PUBLIC GALLERY - EAST4
1/4" = 1'-0"

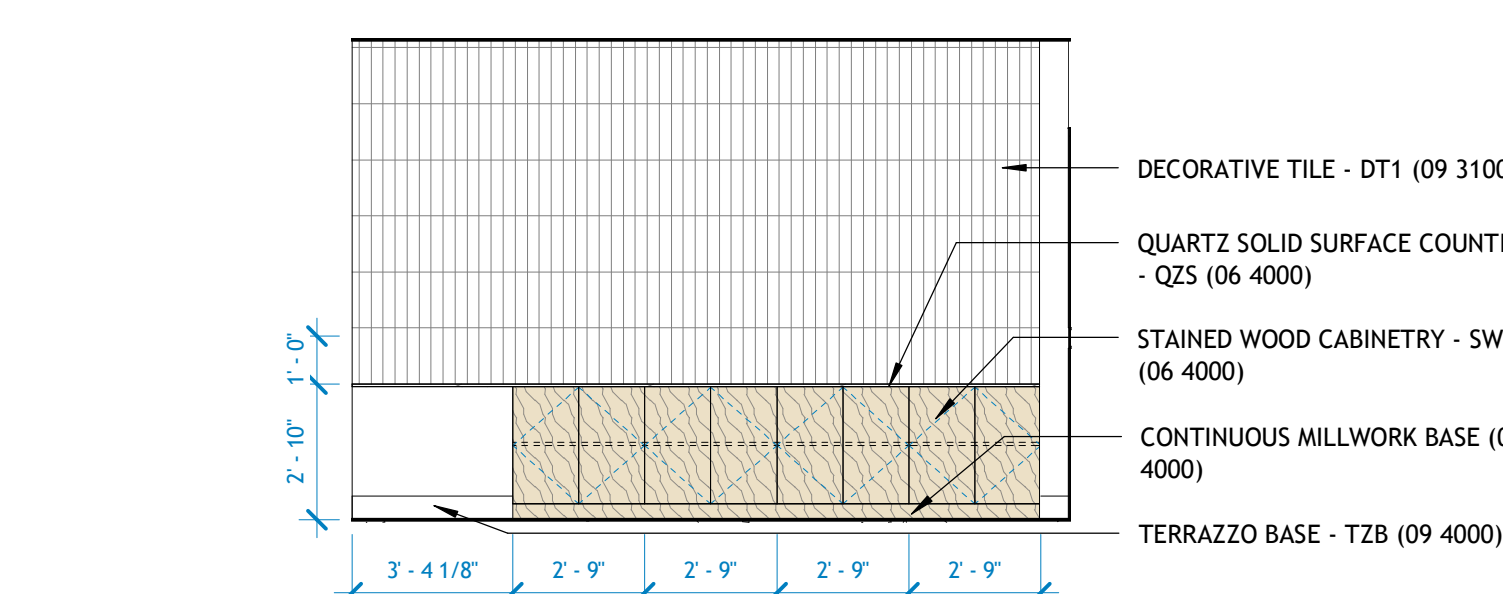


1K1101 PUBLIC GALLERY - EAST5
1/4" = 1'-0"

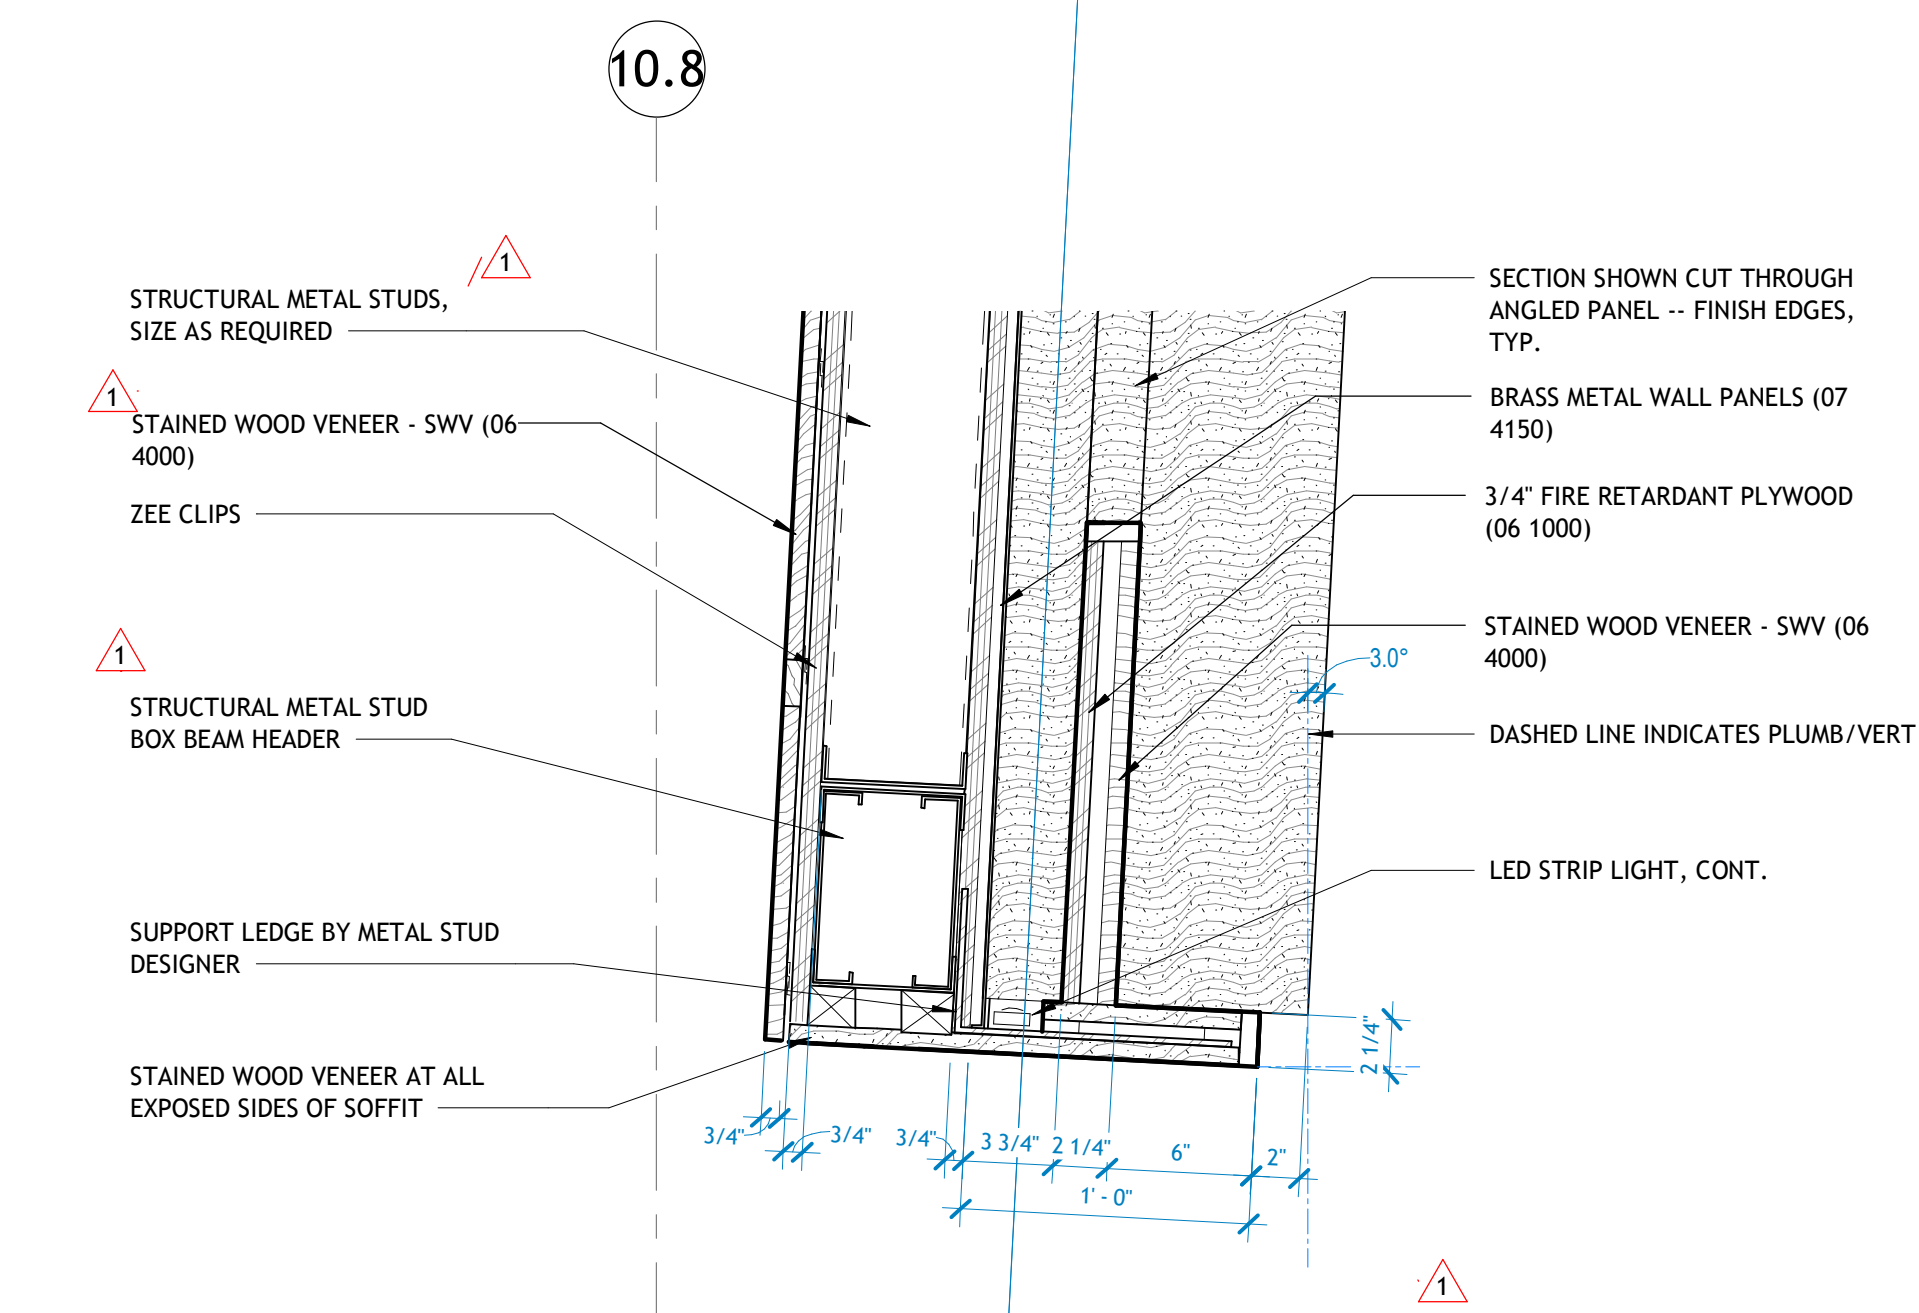


1 WALL DETAIL - GALLERY WALL, SOFFIT
1 1/2' x 1'-0'

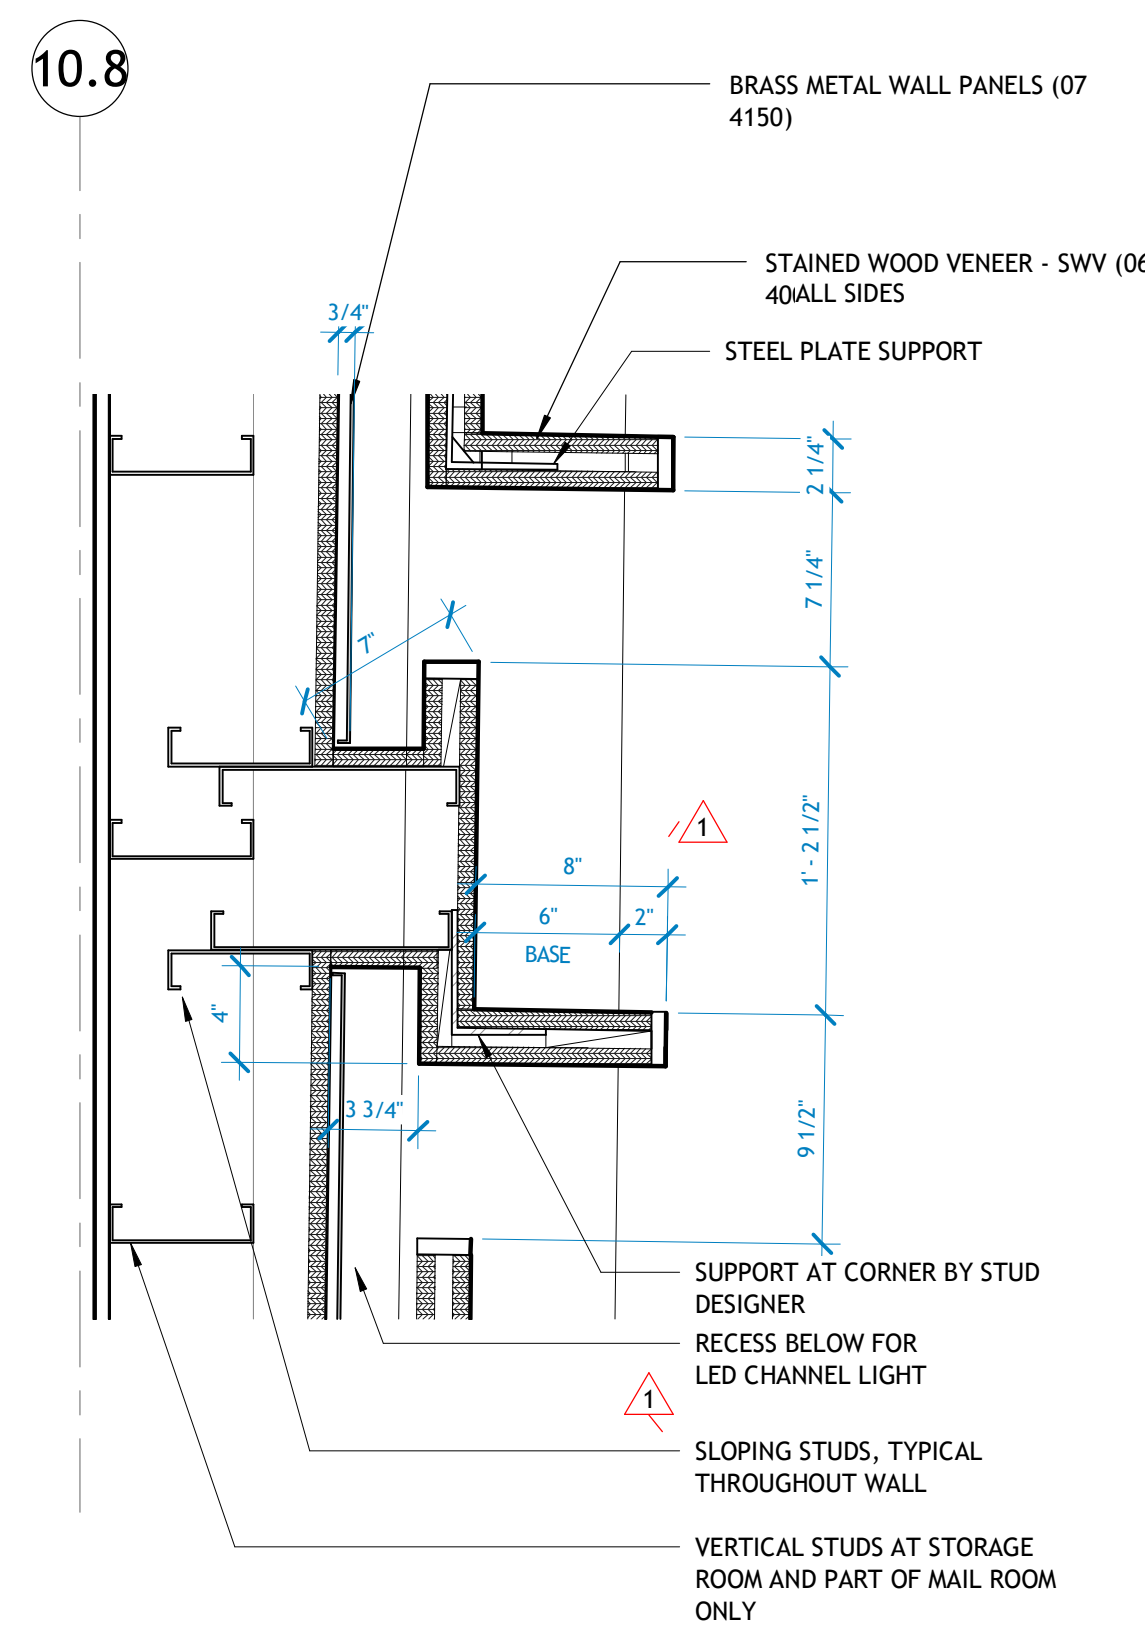


2 1101 GALLERY WALL - PLAN DETAIL
1 1/2' x 1'-0'

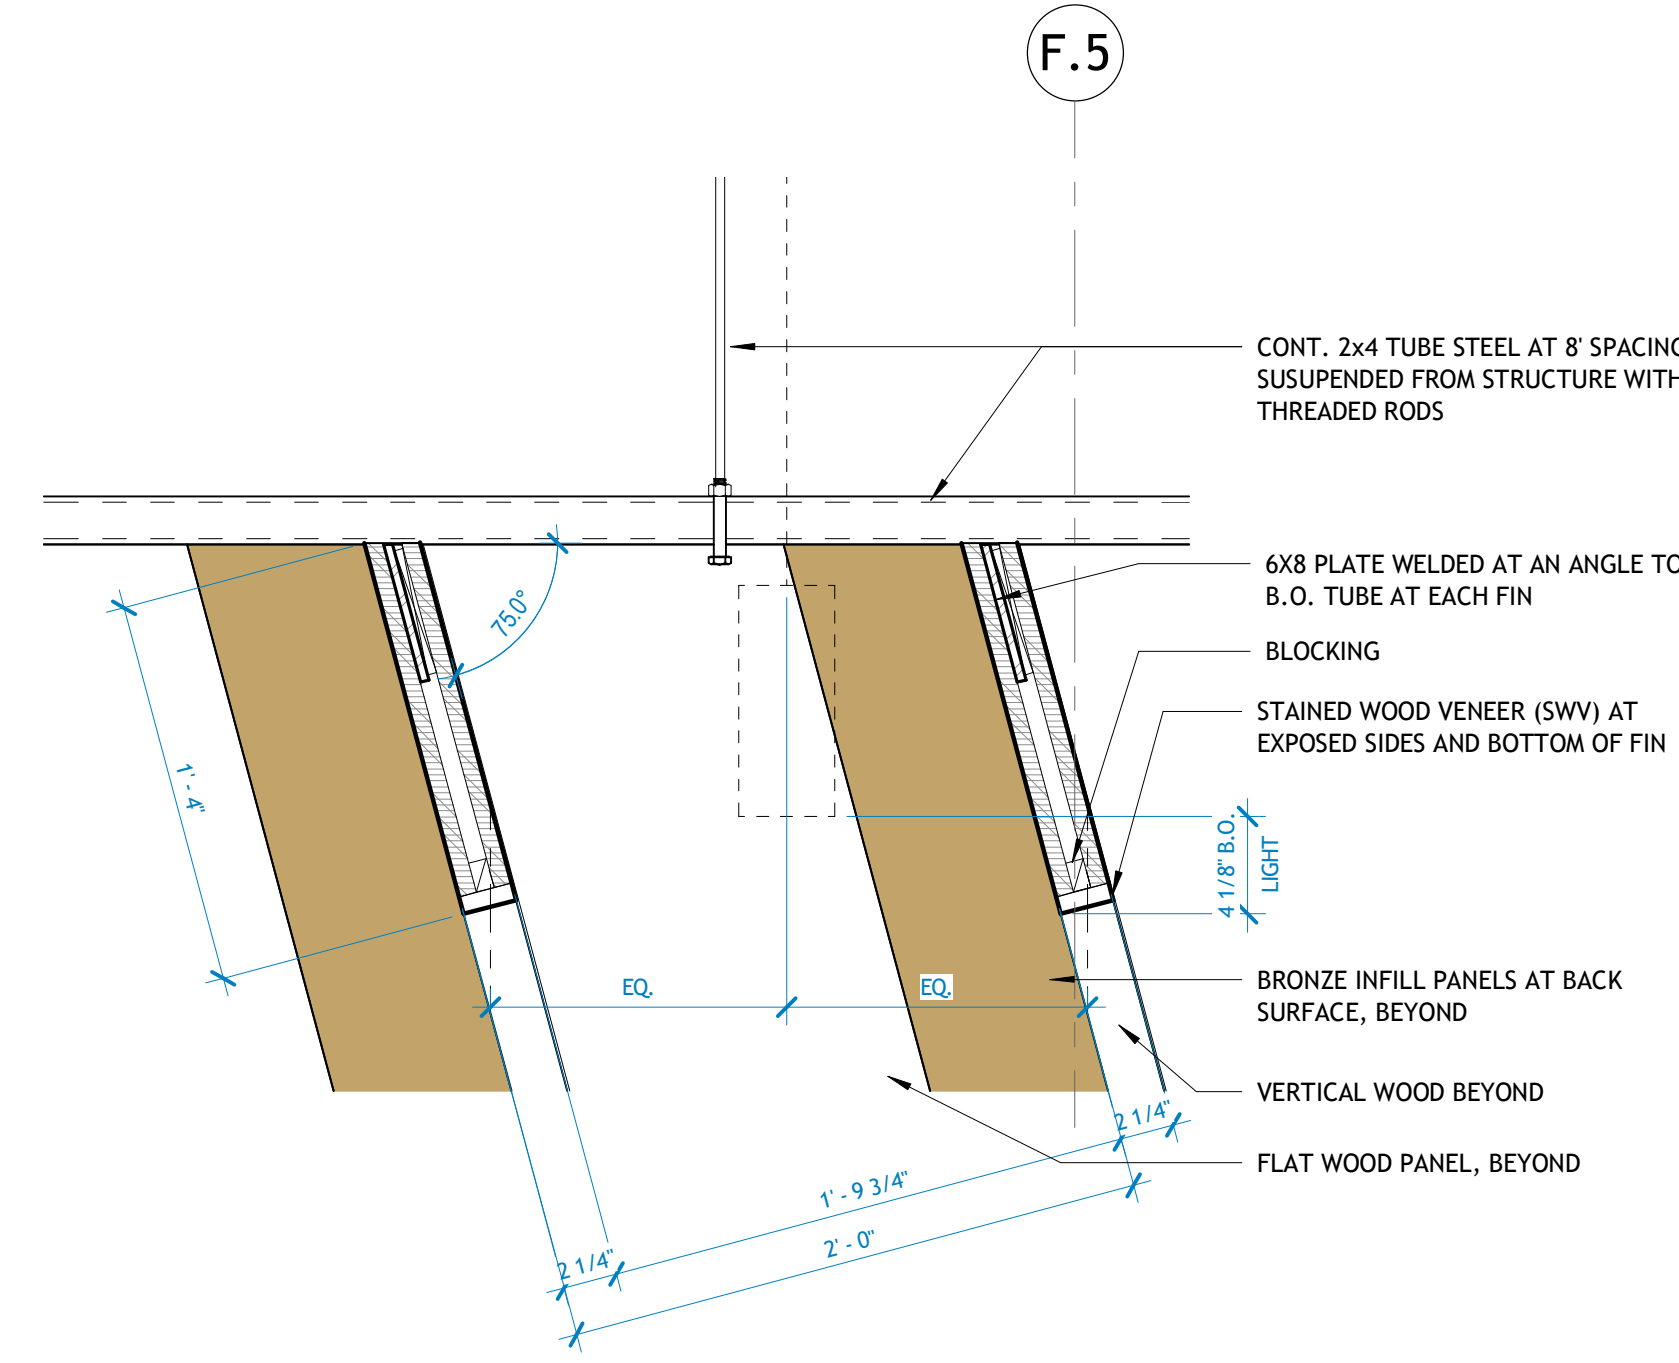


3 WALL DETAIL - GALLERY CLG. FIN
1 1/2' x 1'-0'

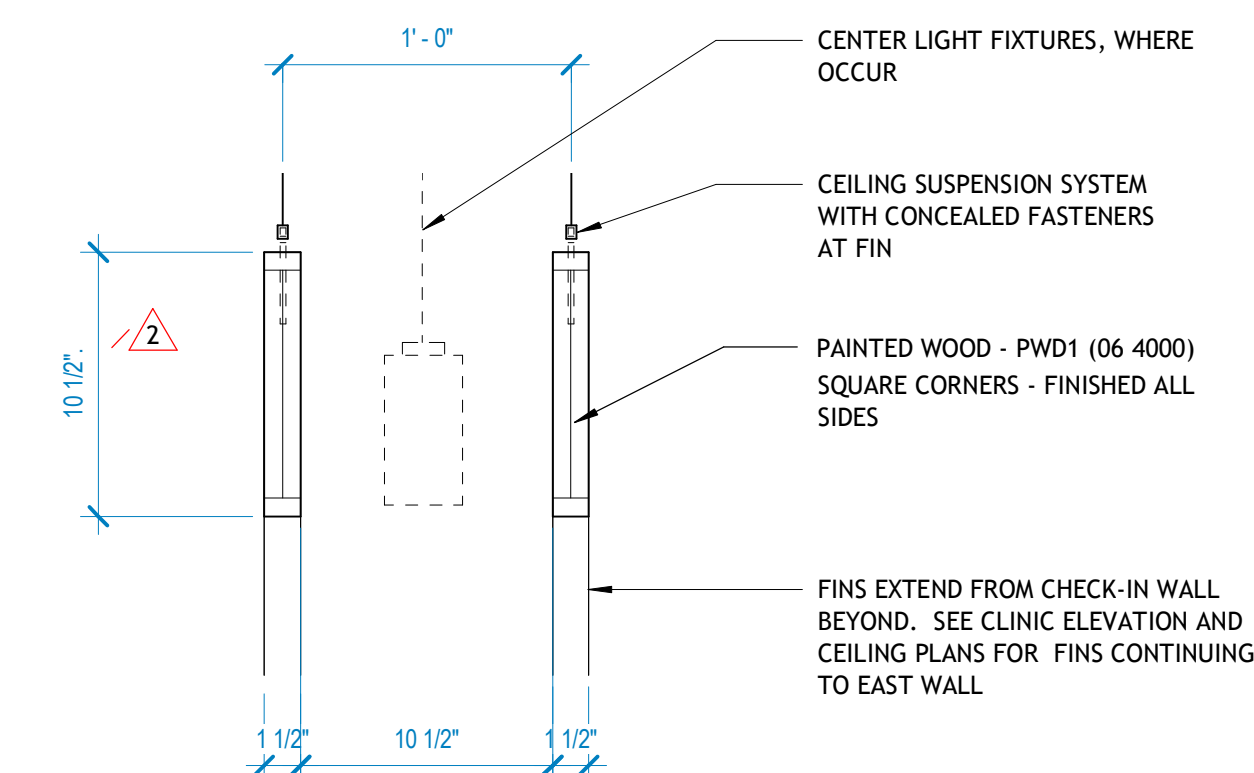


4 CLINIC CHECK-IN CEILING
1 1/2' x 1'-0'

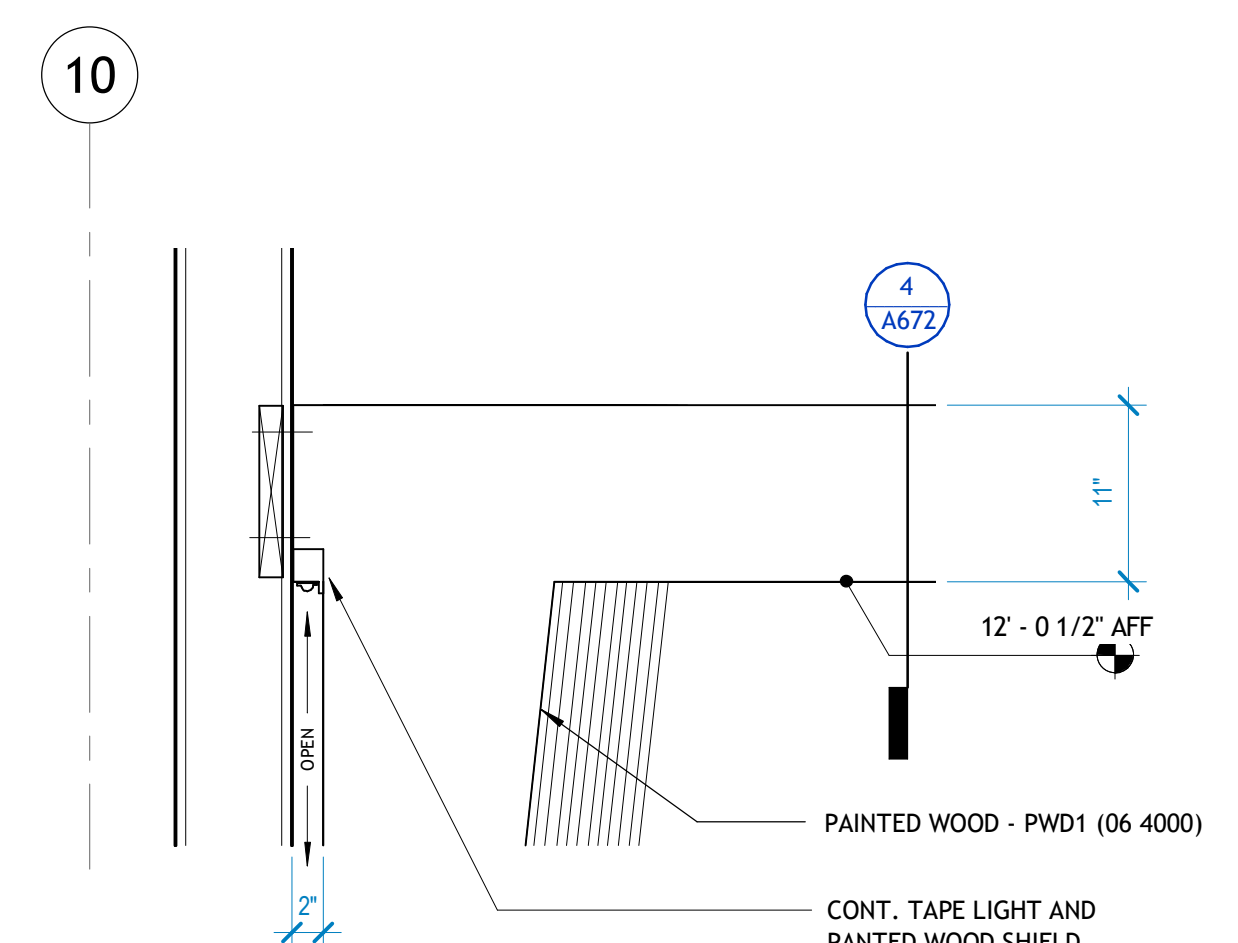


5 CLINIC ADMIT WALL - HEAD
1' x 1'-0'

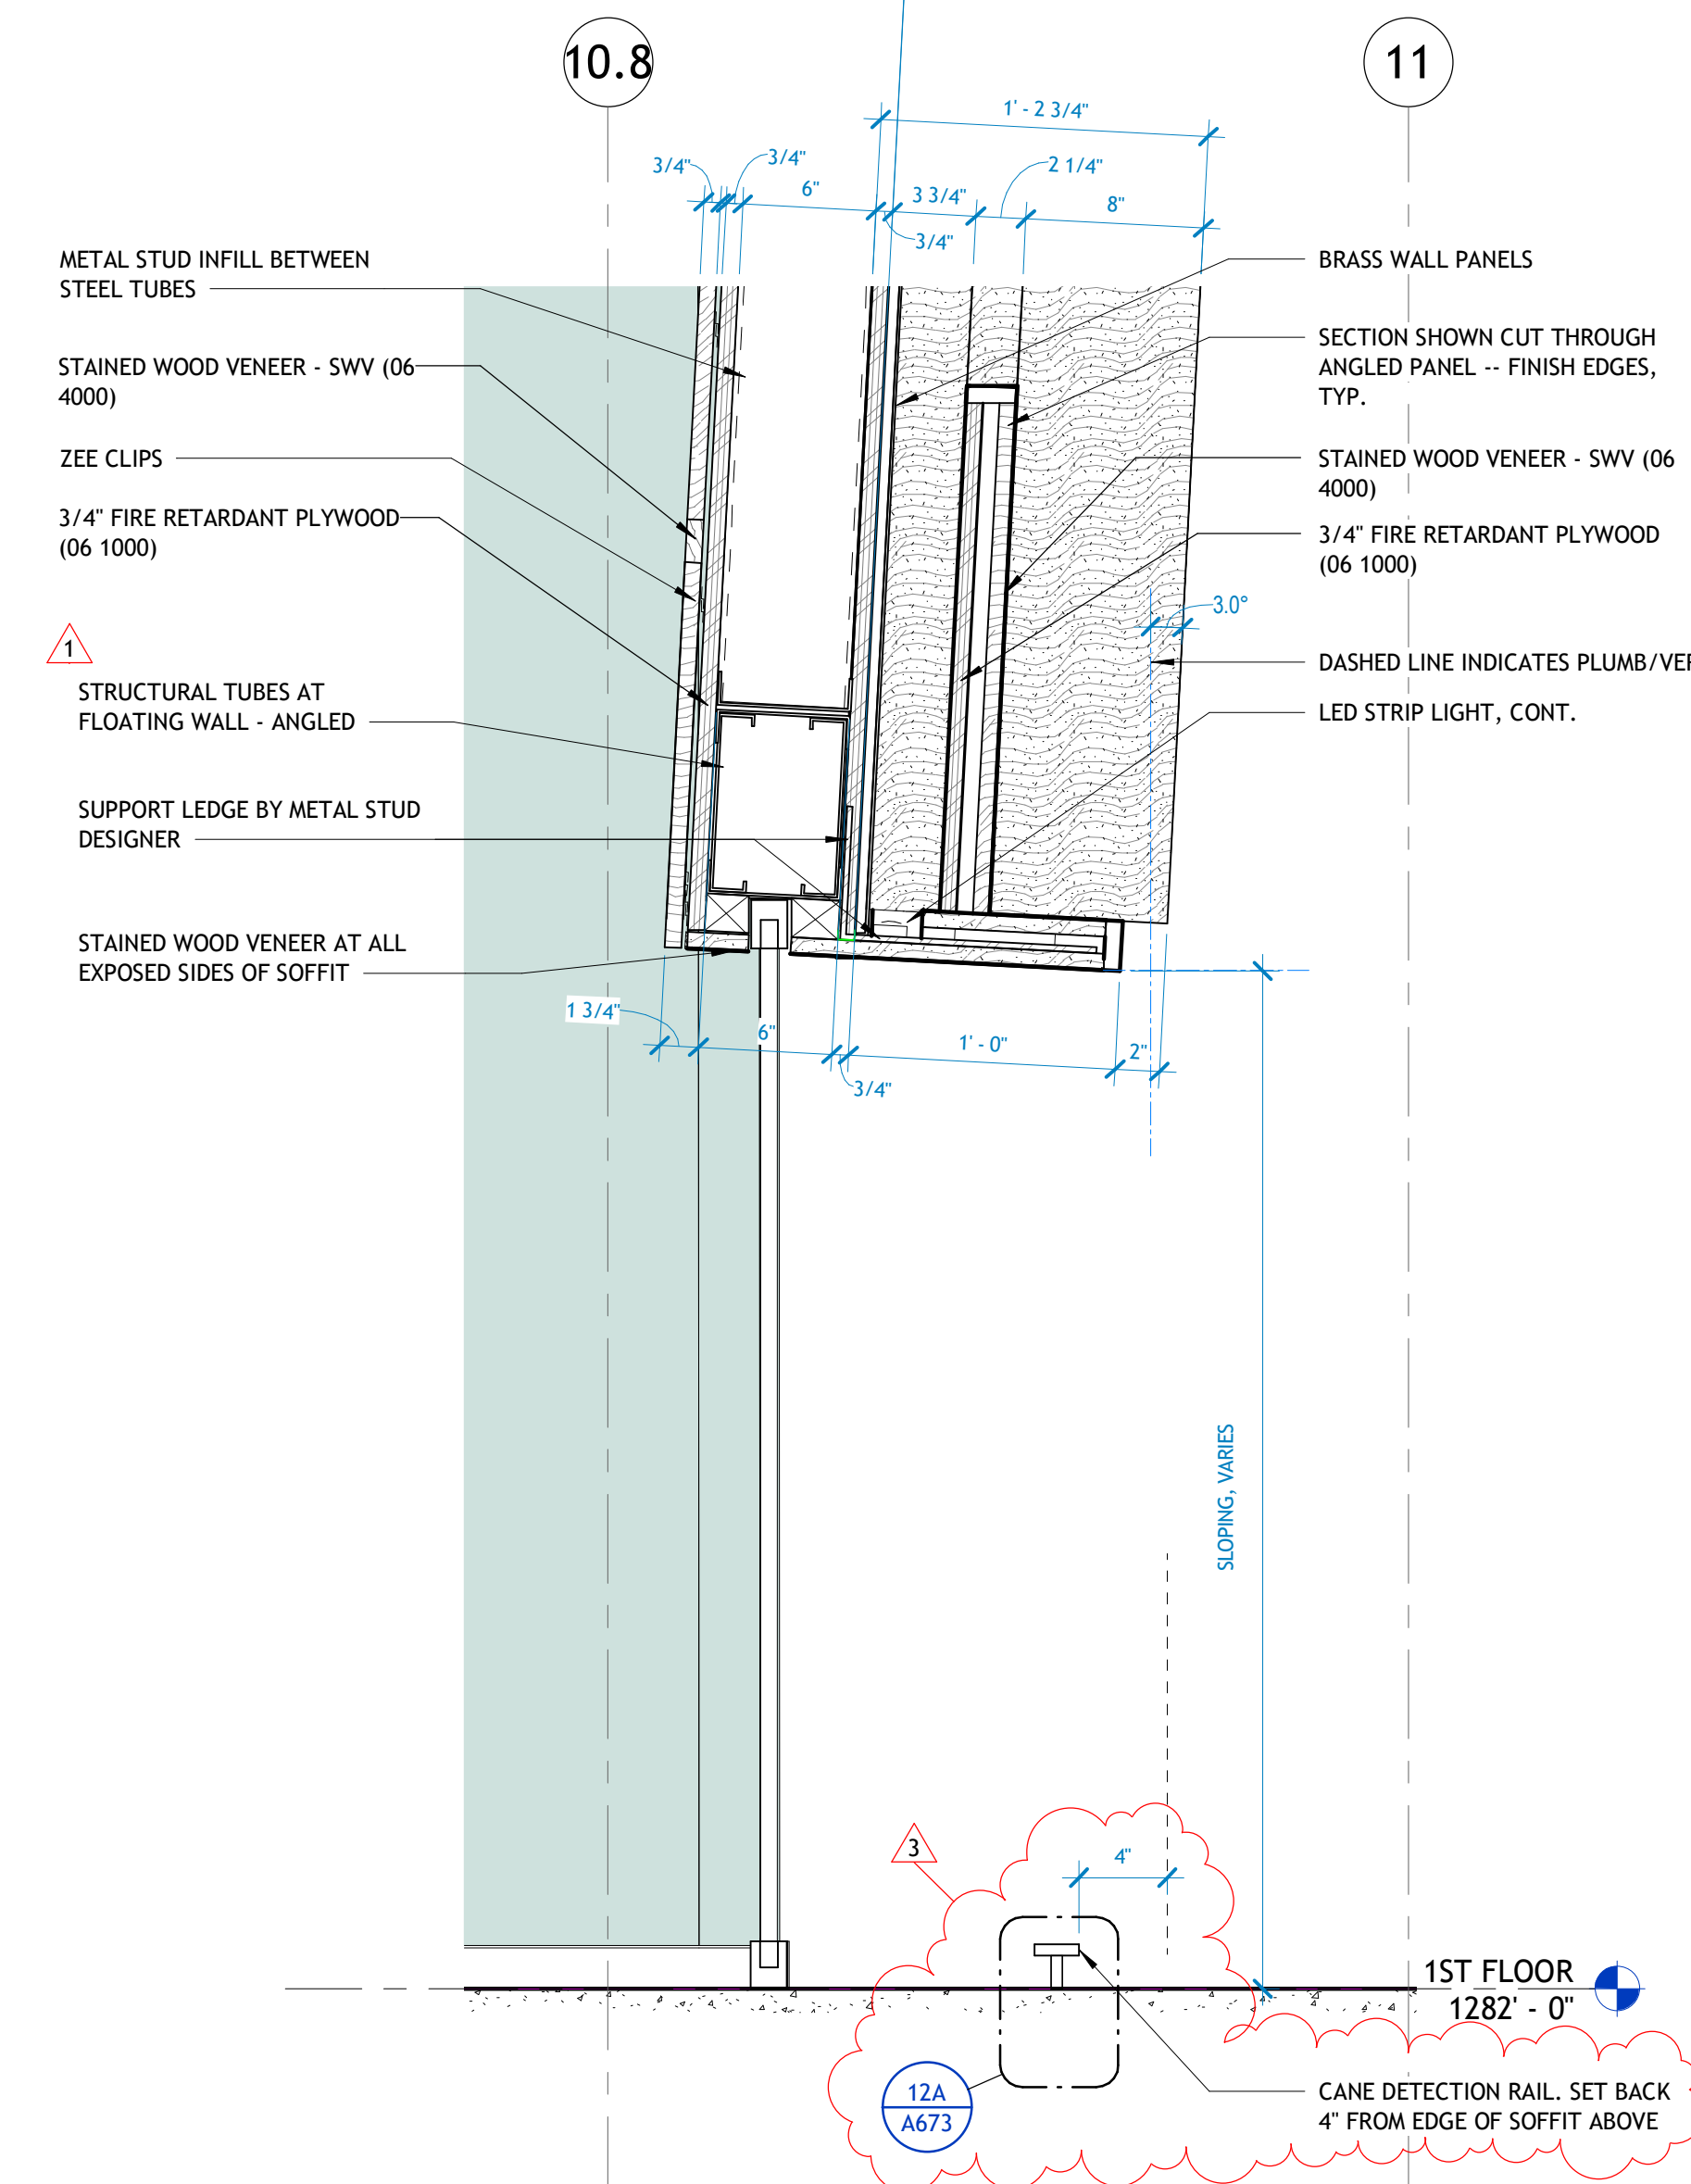


6 WALL DETAIL - GALLERY WALL, GLASS
1 1/2' x 1'-0'

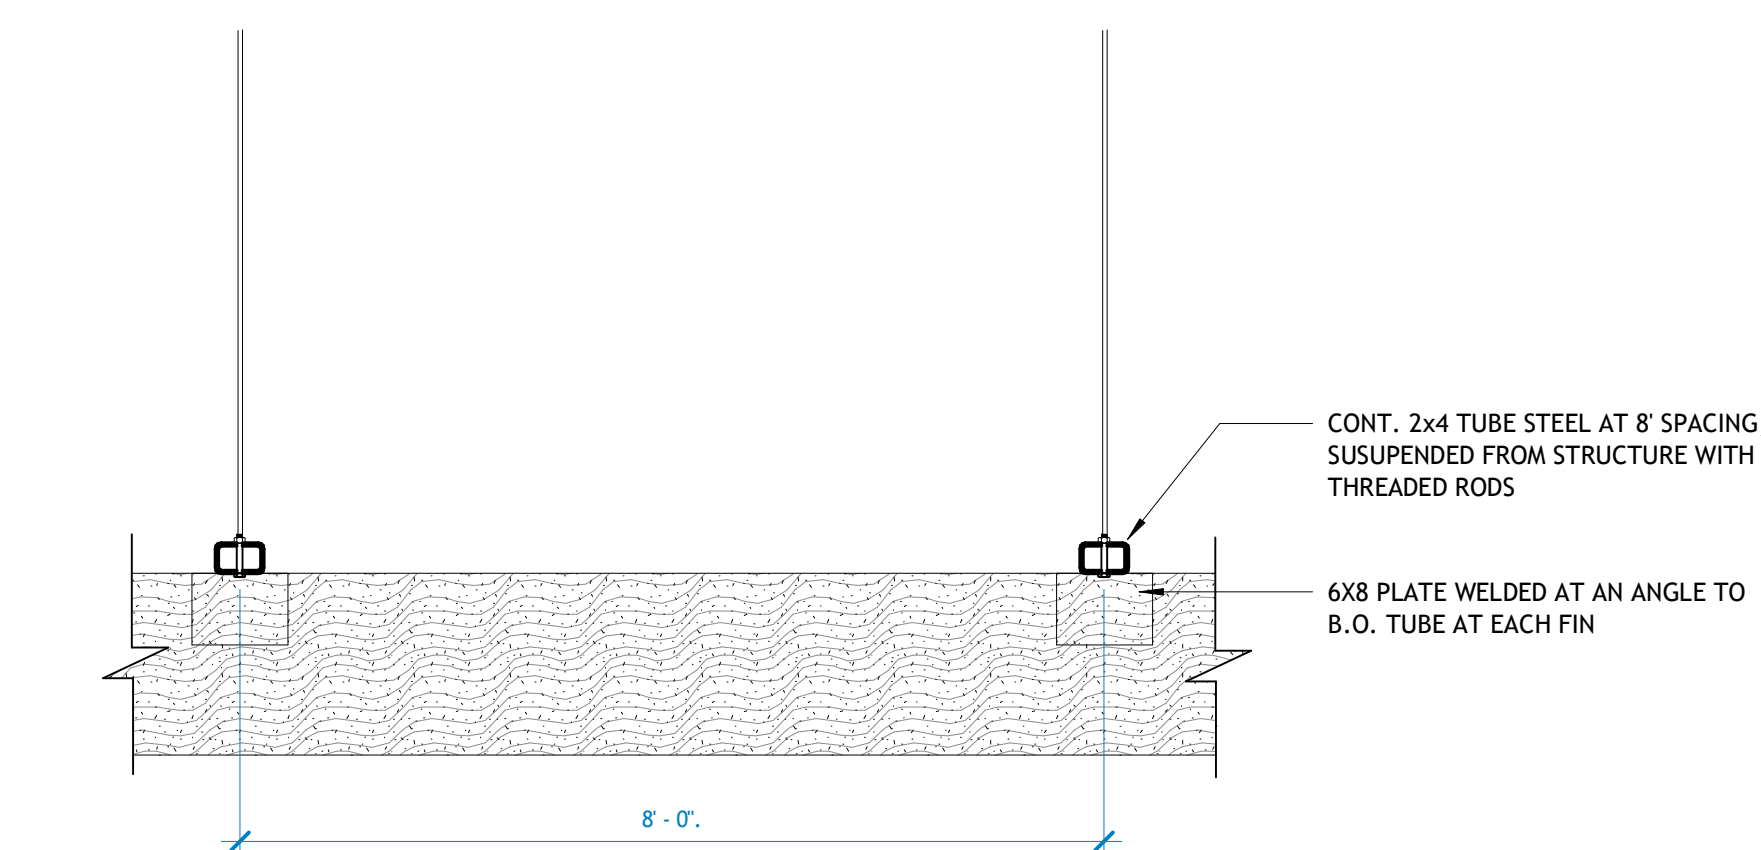


7 Gallery Ceiling Fin - Cross Section
3/4\"/>

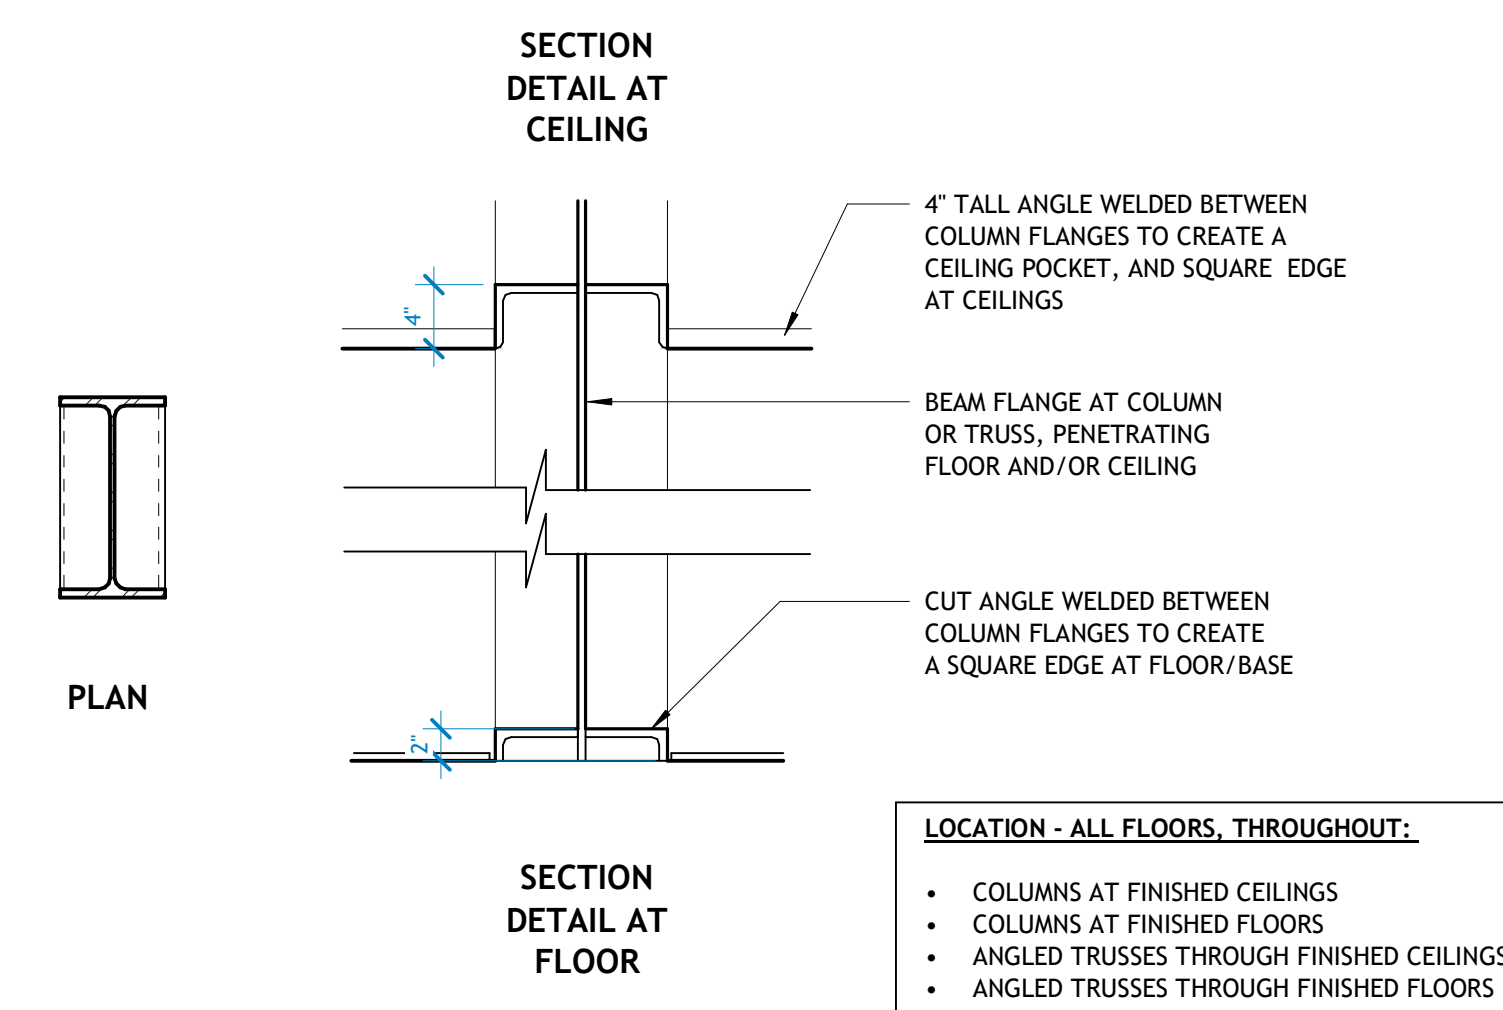


8 MISC. STEEL AT COLUMNS/ TRUSSES
1' x 1'-0'

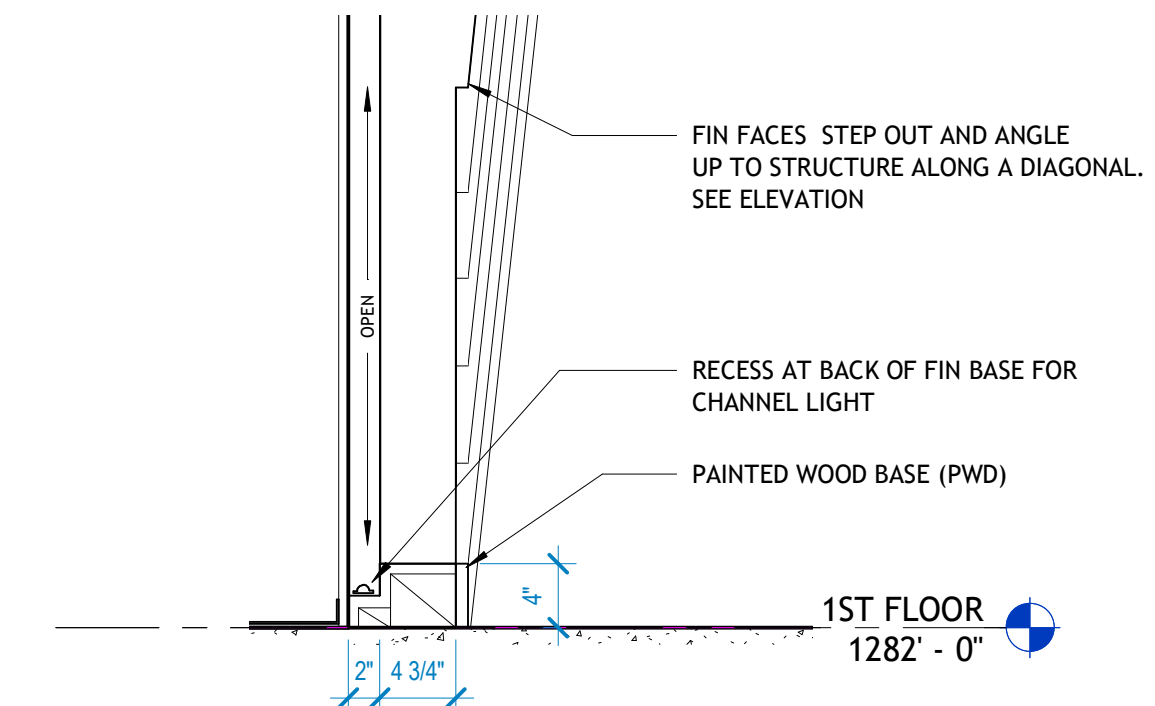


9 CLINIC ADMIT WALL - BASE
1' x 1'-0'

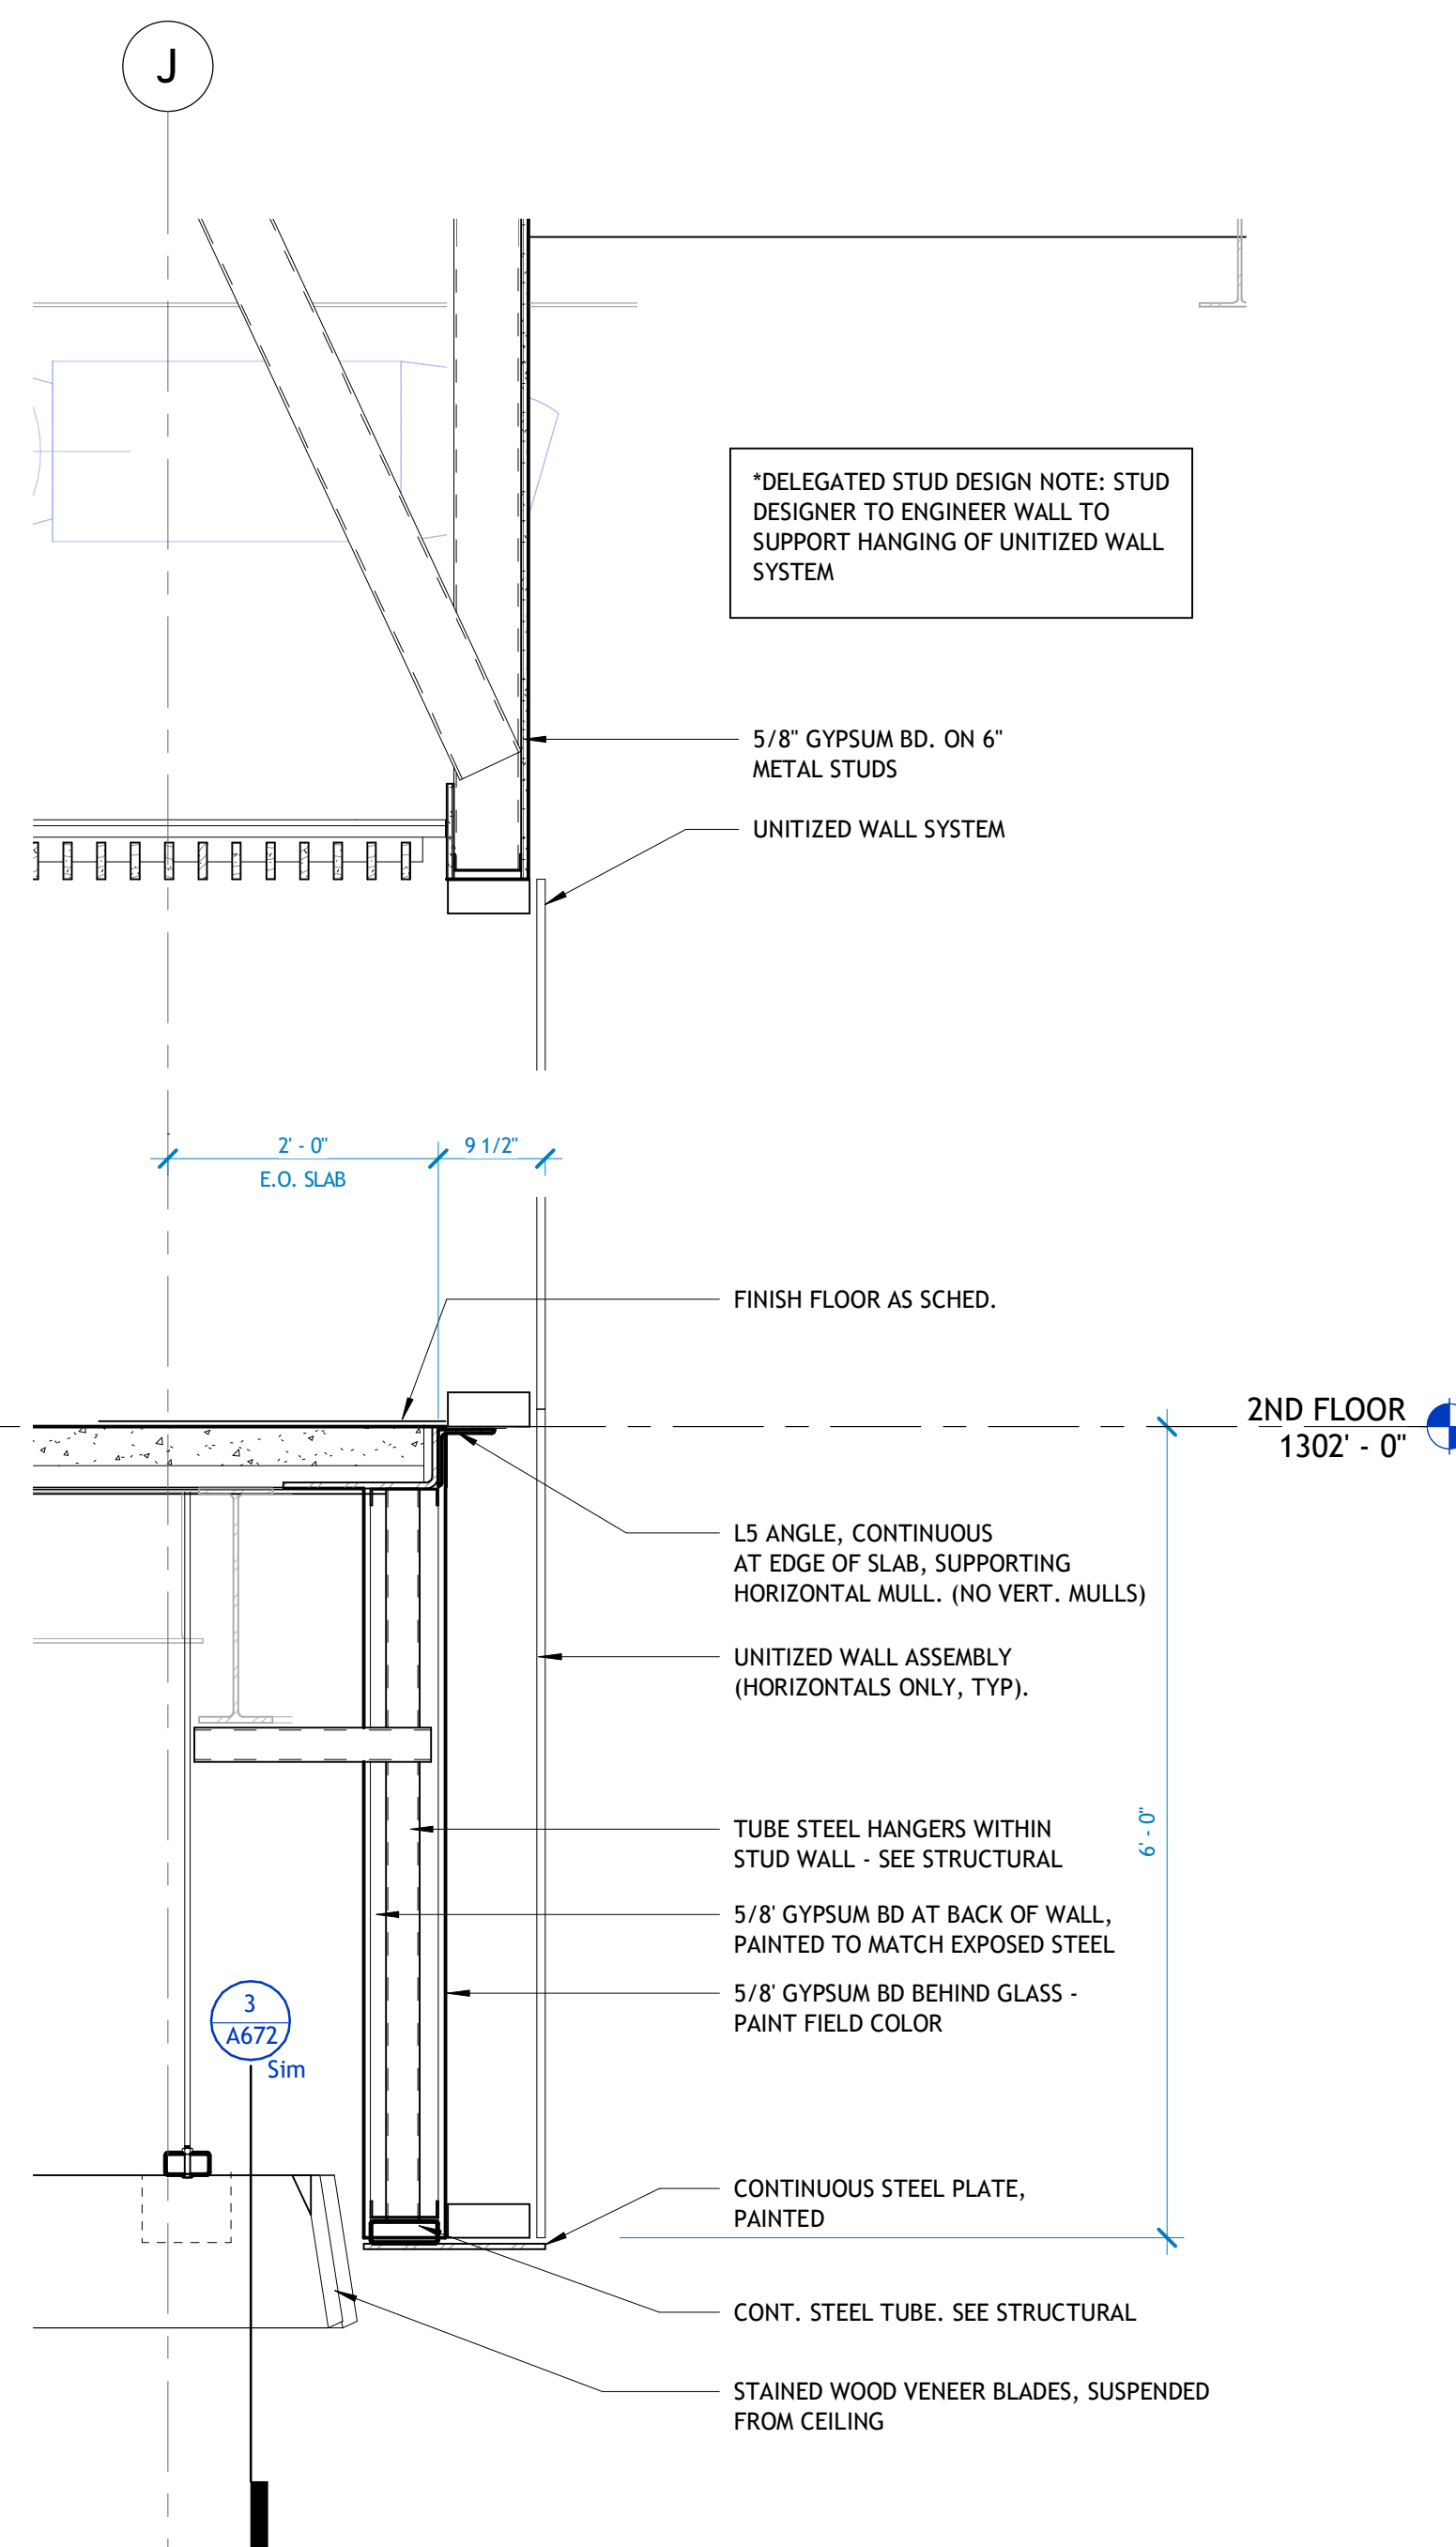

10 WALL DETAIL - GALLERY WALL AT FLOOR
1 1/2' x 1'-0'

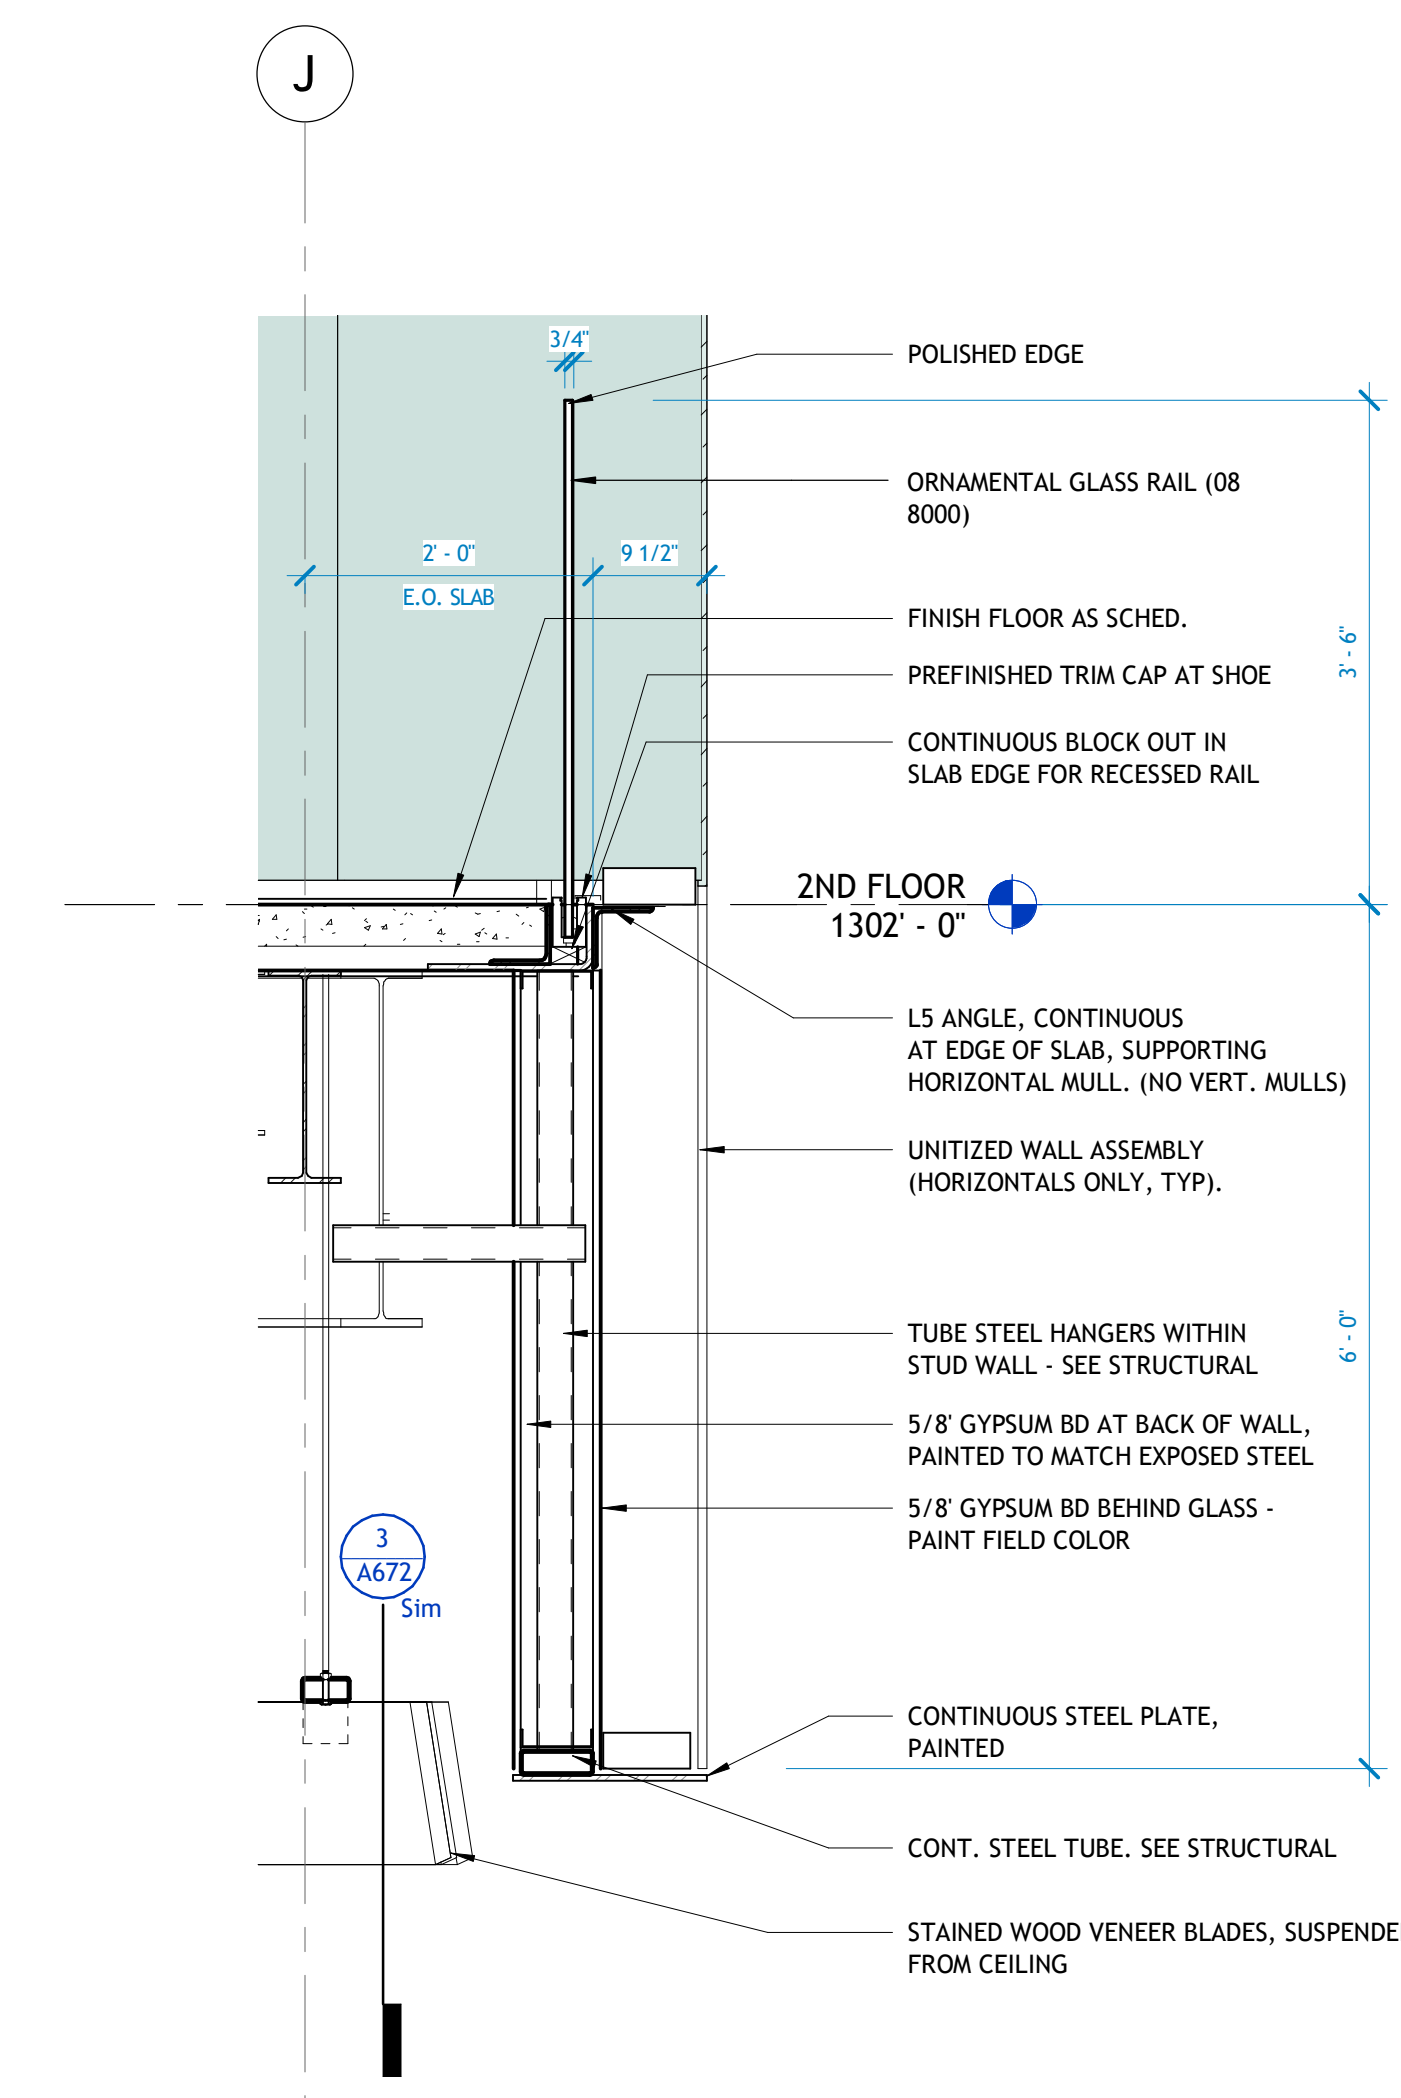


11 L2 - LIBRARY, EAST WALL
3/4\"/>

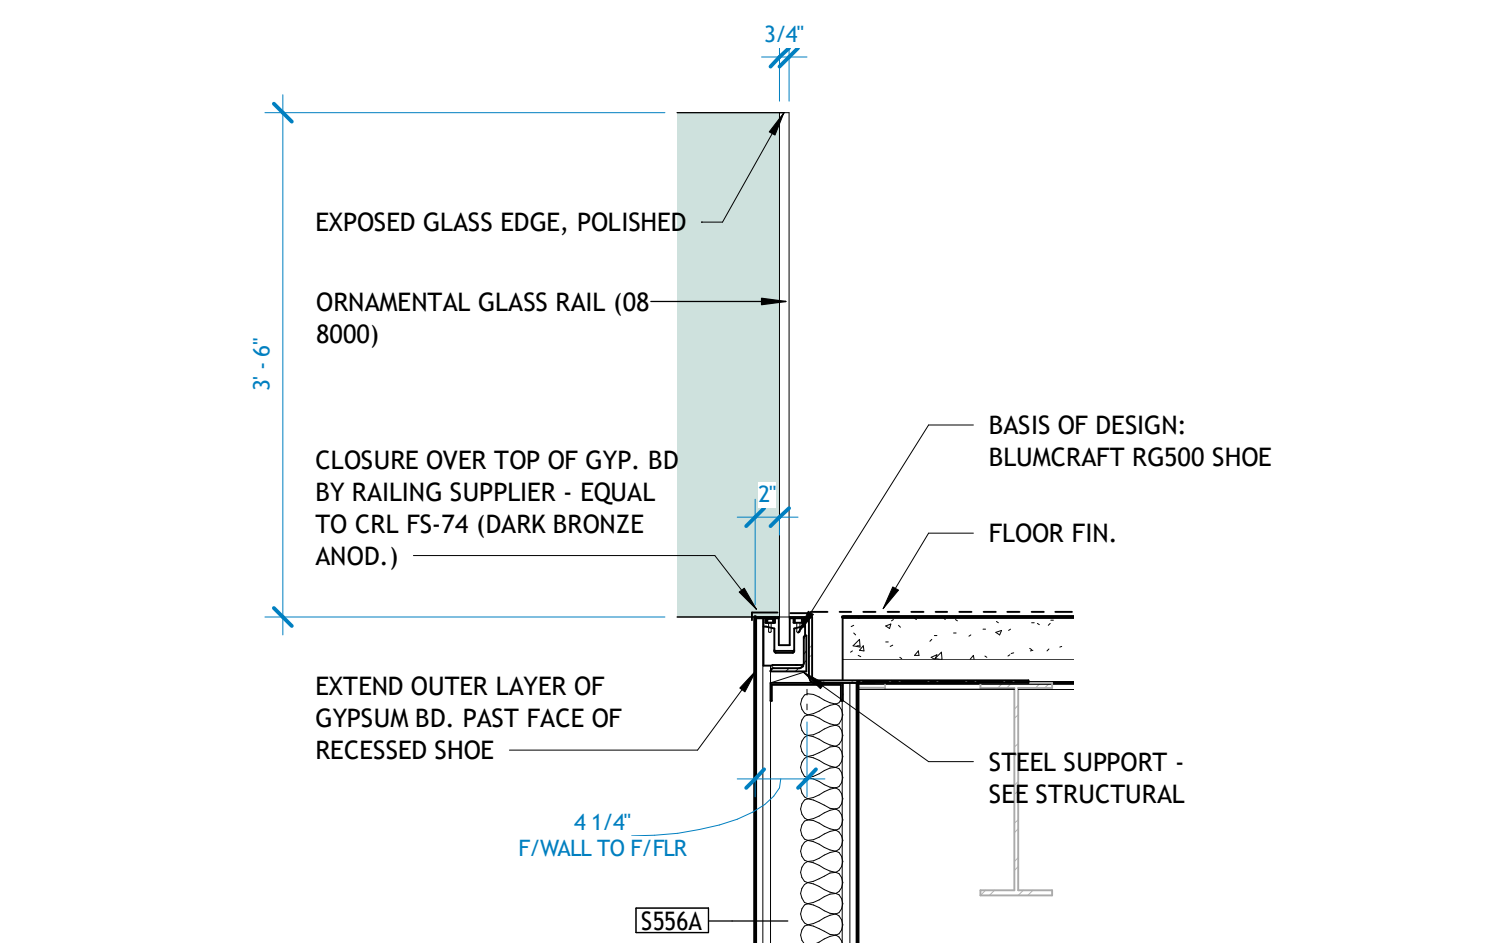


12 L2 LIBRARY, EAST WALL AT BALCONY
3/4\"/>


13 GLASS RAILING DETAIL - L4
3/4\"/>

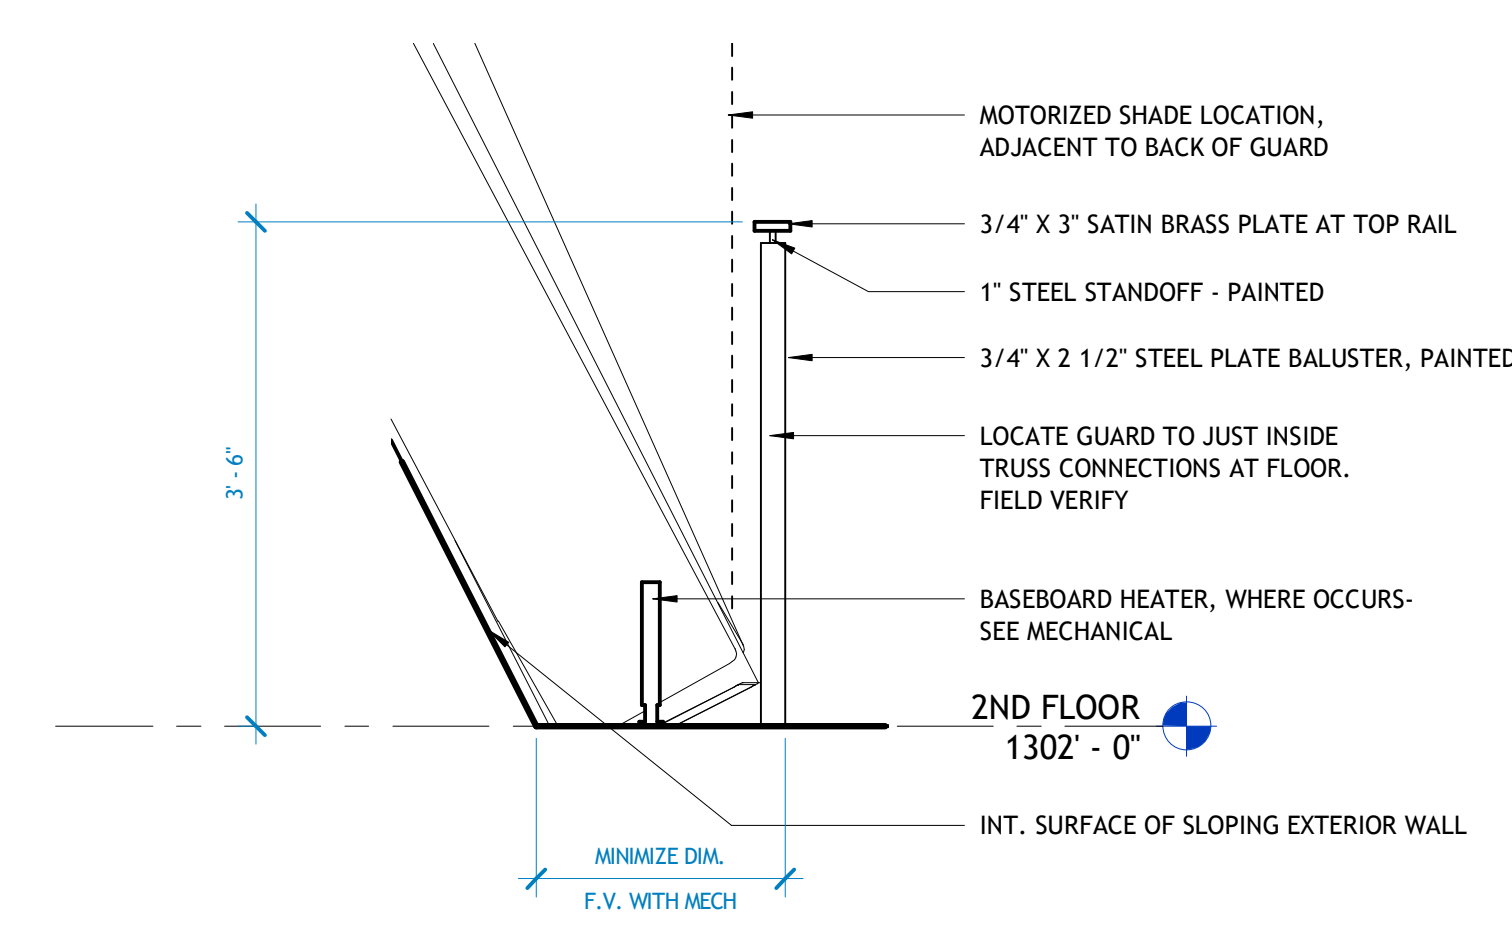


14 GUARDRAIL AT ANGLED GLASS
3/4\"/>

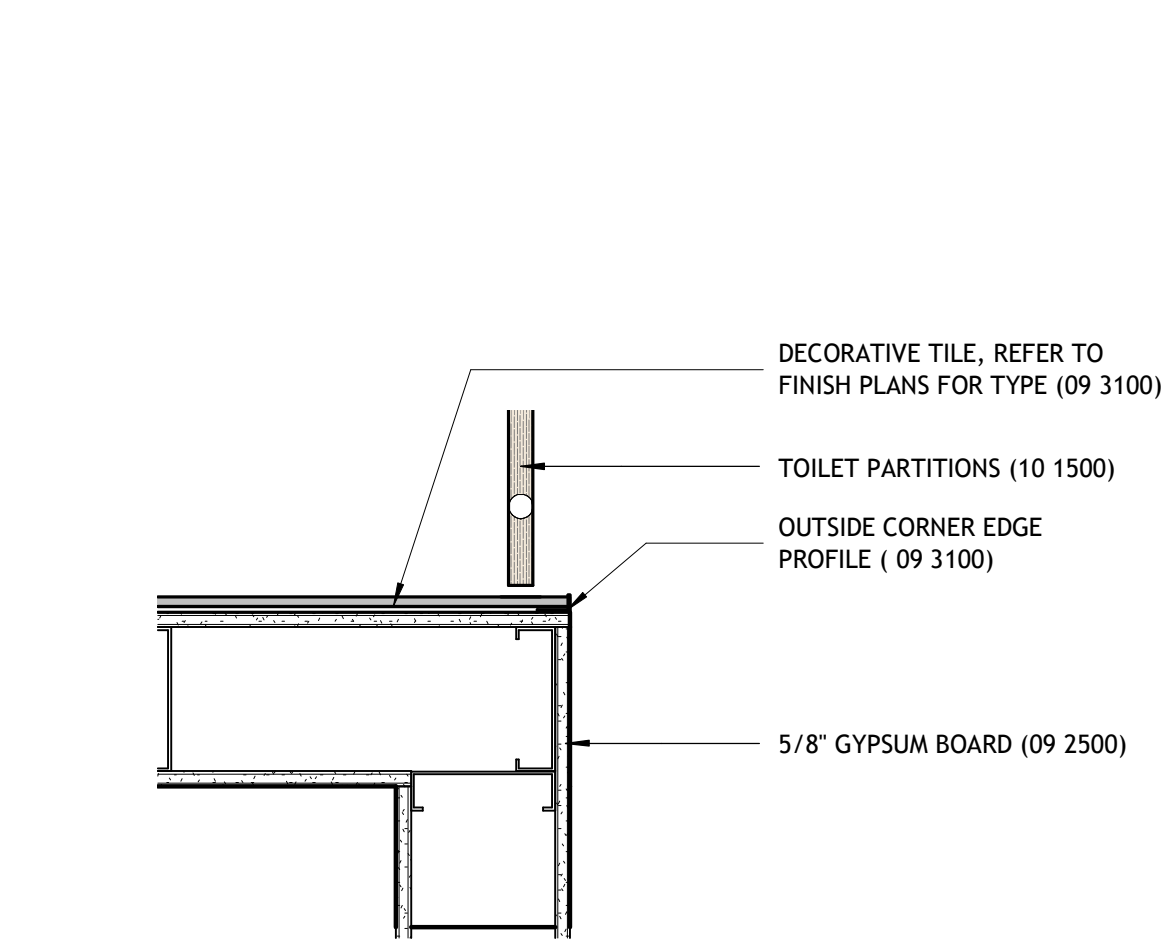


1 | TILE AT OUTSIDE CORNER
1 1/2" = 1'-0"

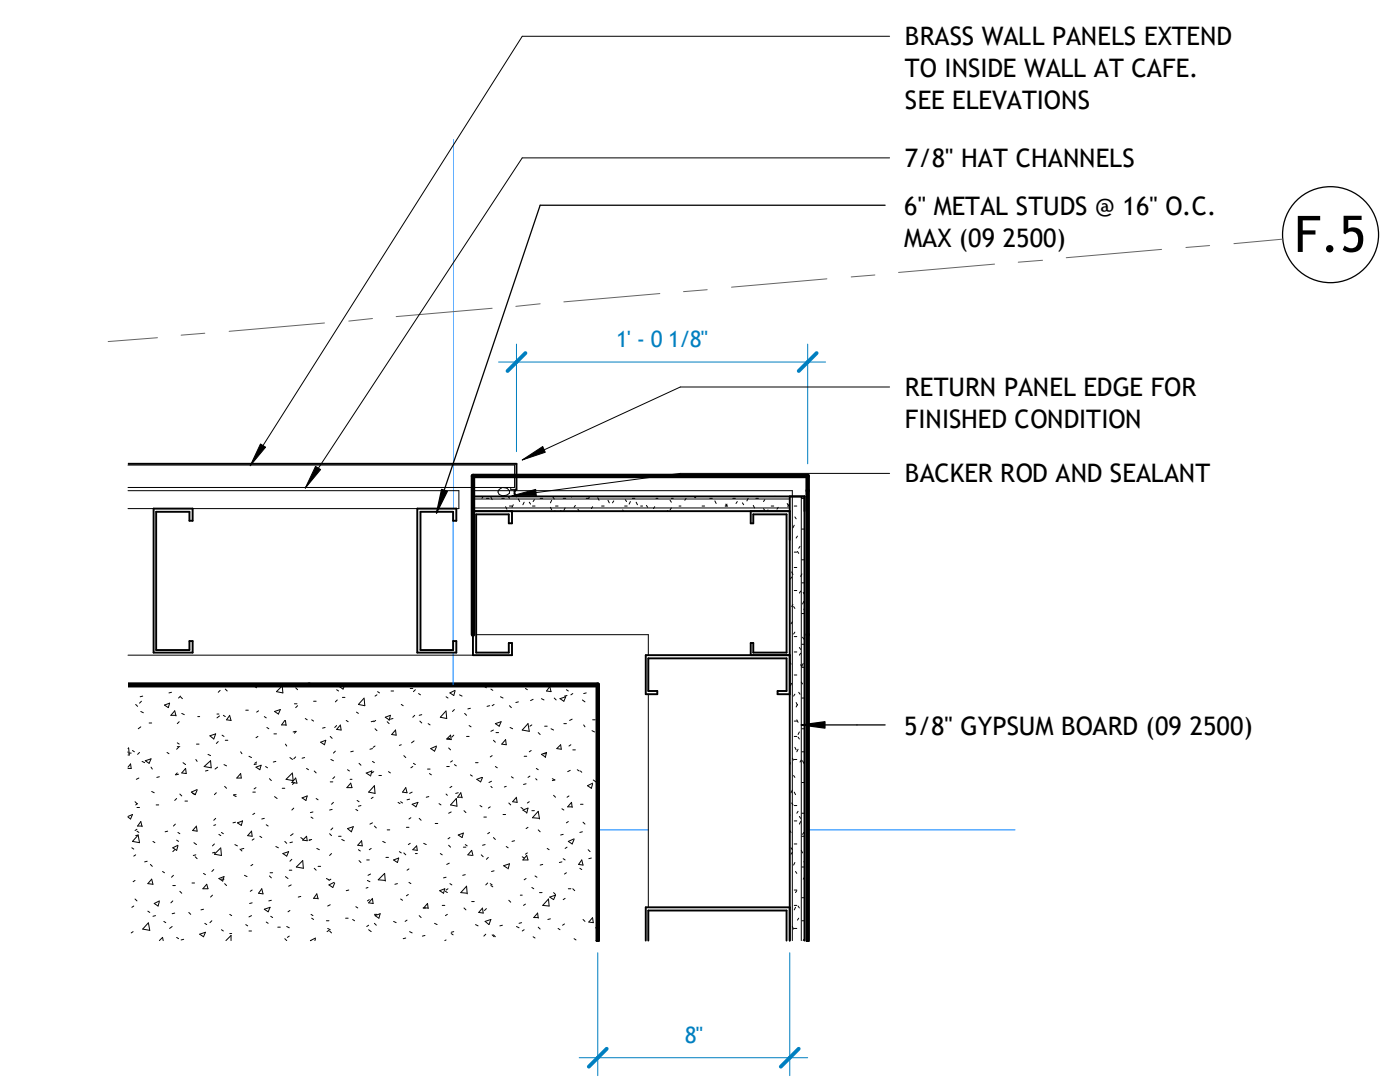


2 | BRASS PANEL END AT CAFE
1 1/2" = 1'-0"

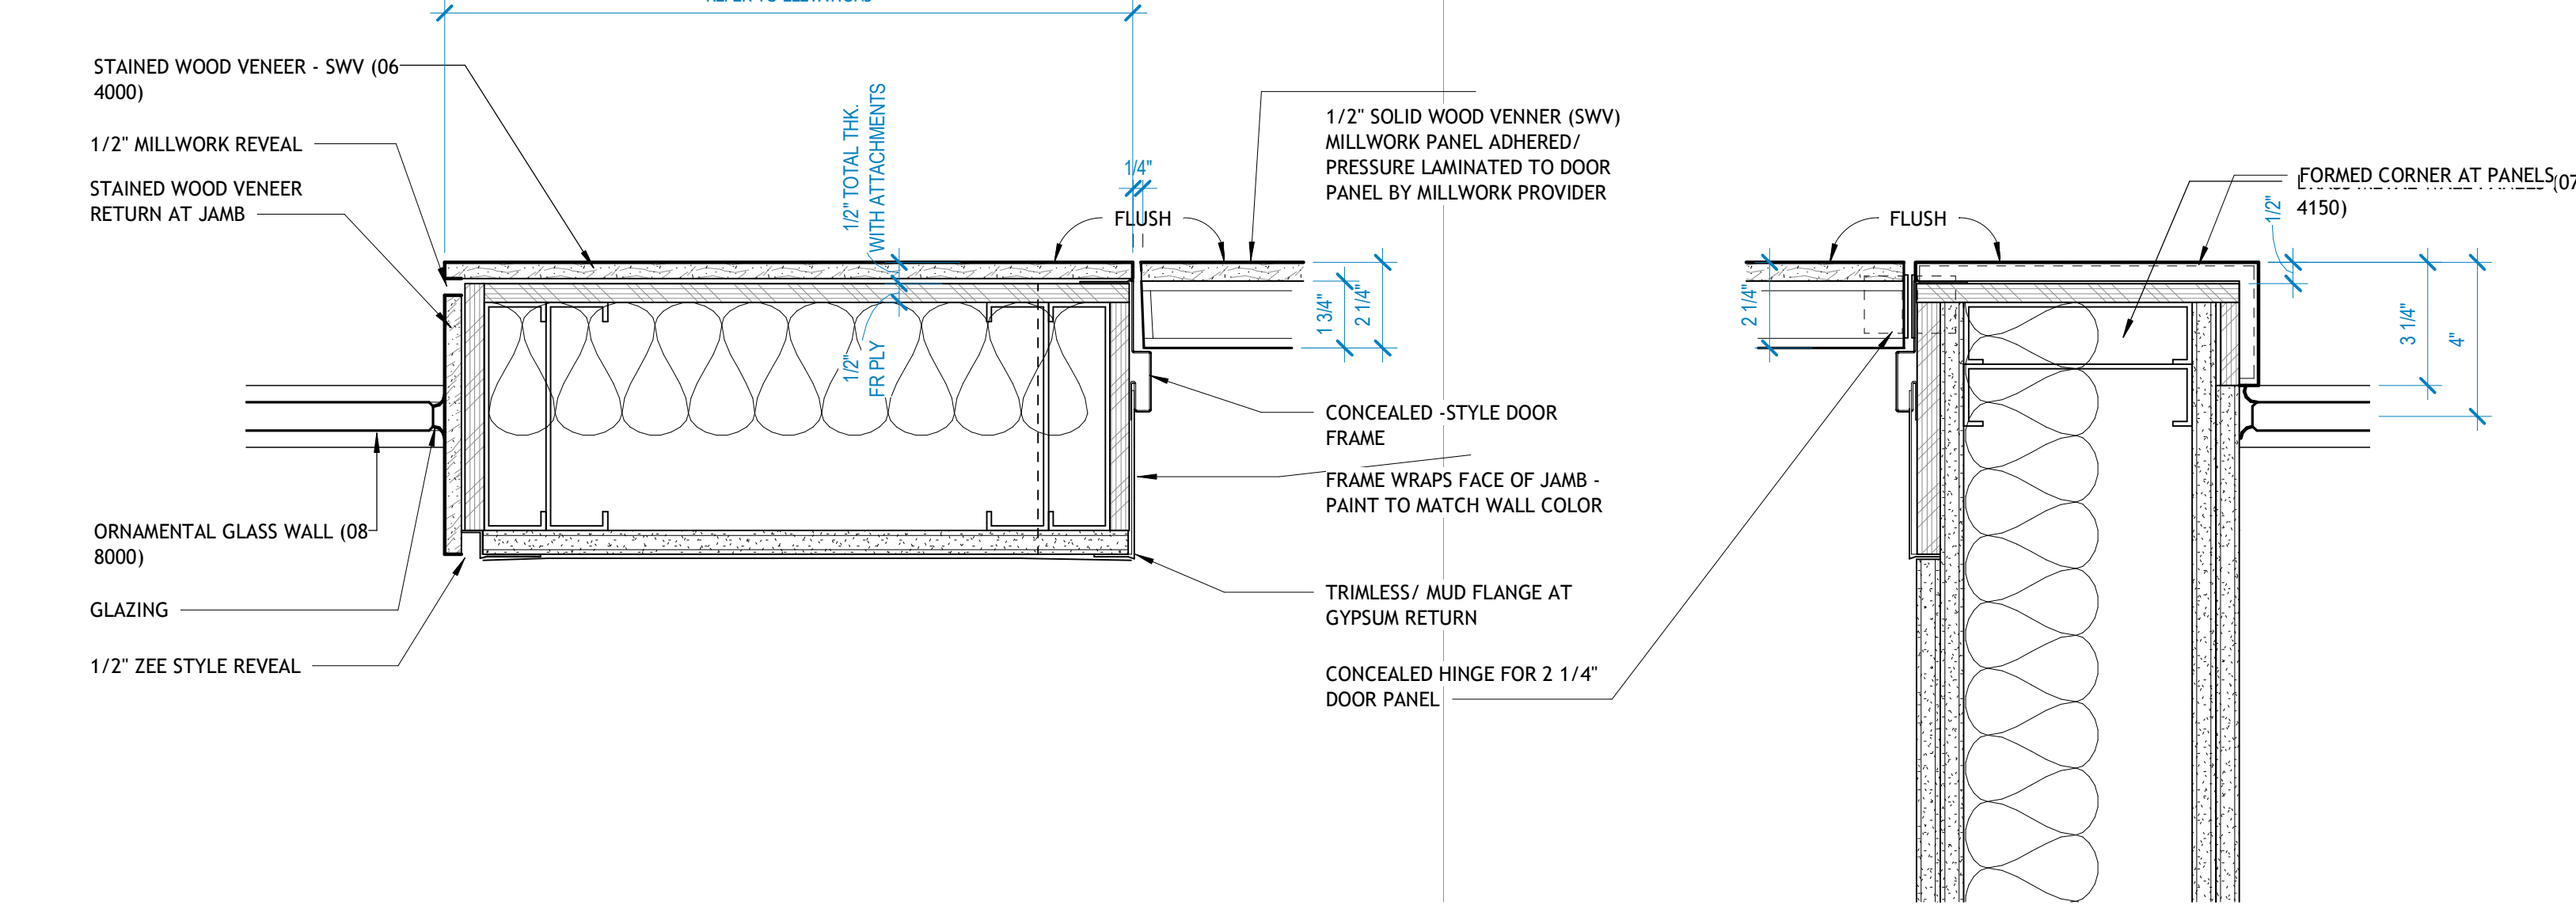


3 | FRAMELESS DOOR, FLUSH TO MILLWORK PANELS
3" = 1'-0"

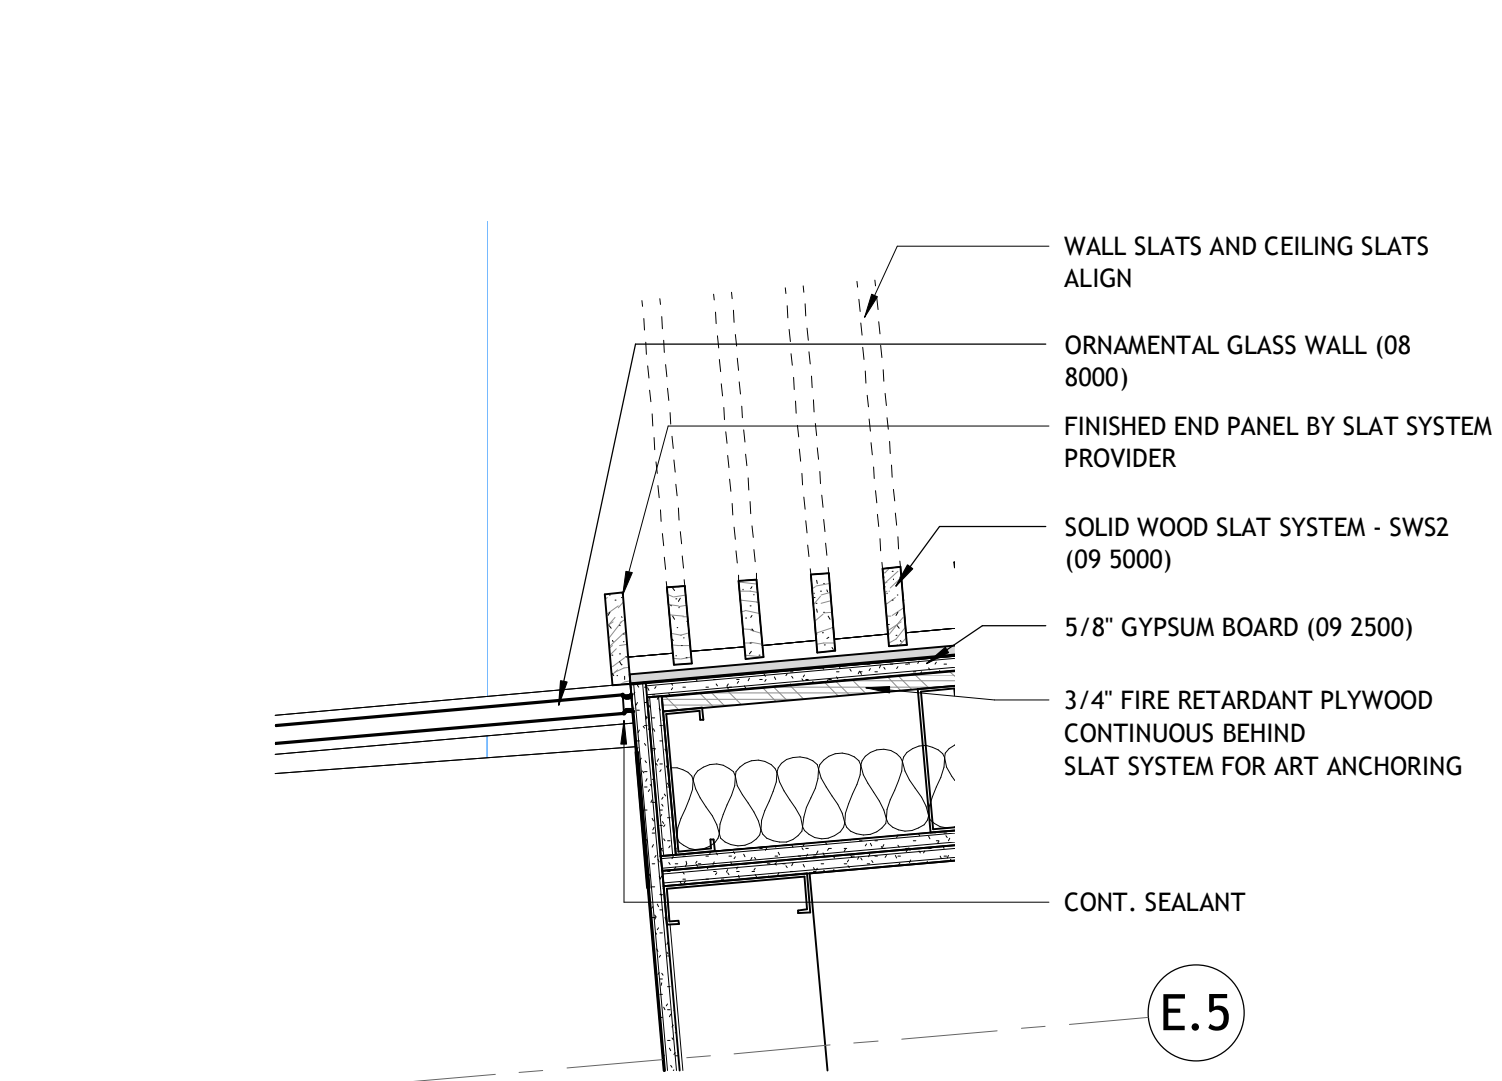


4 | SWS WALL DETAIL AT GLAZING
1 1/2" = 1'-0"

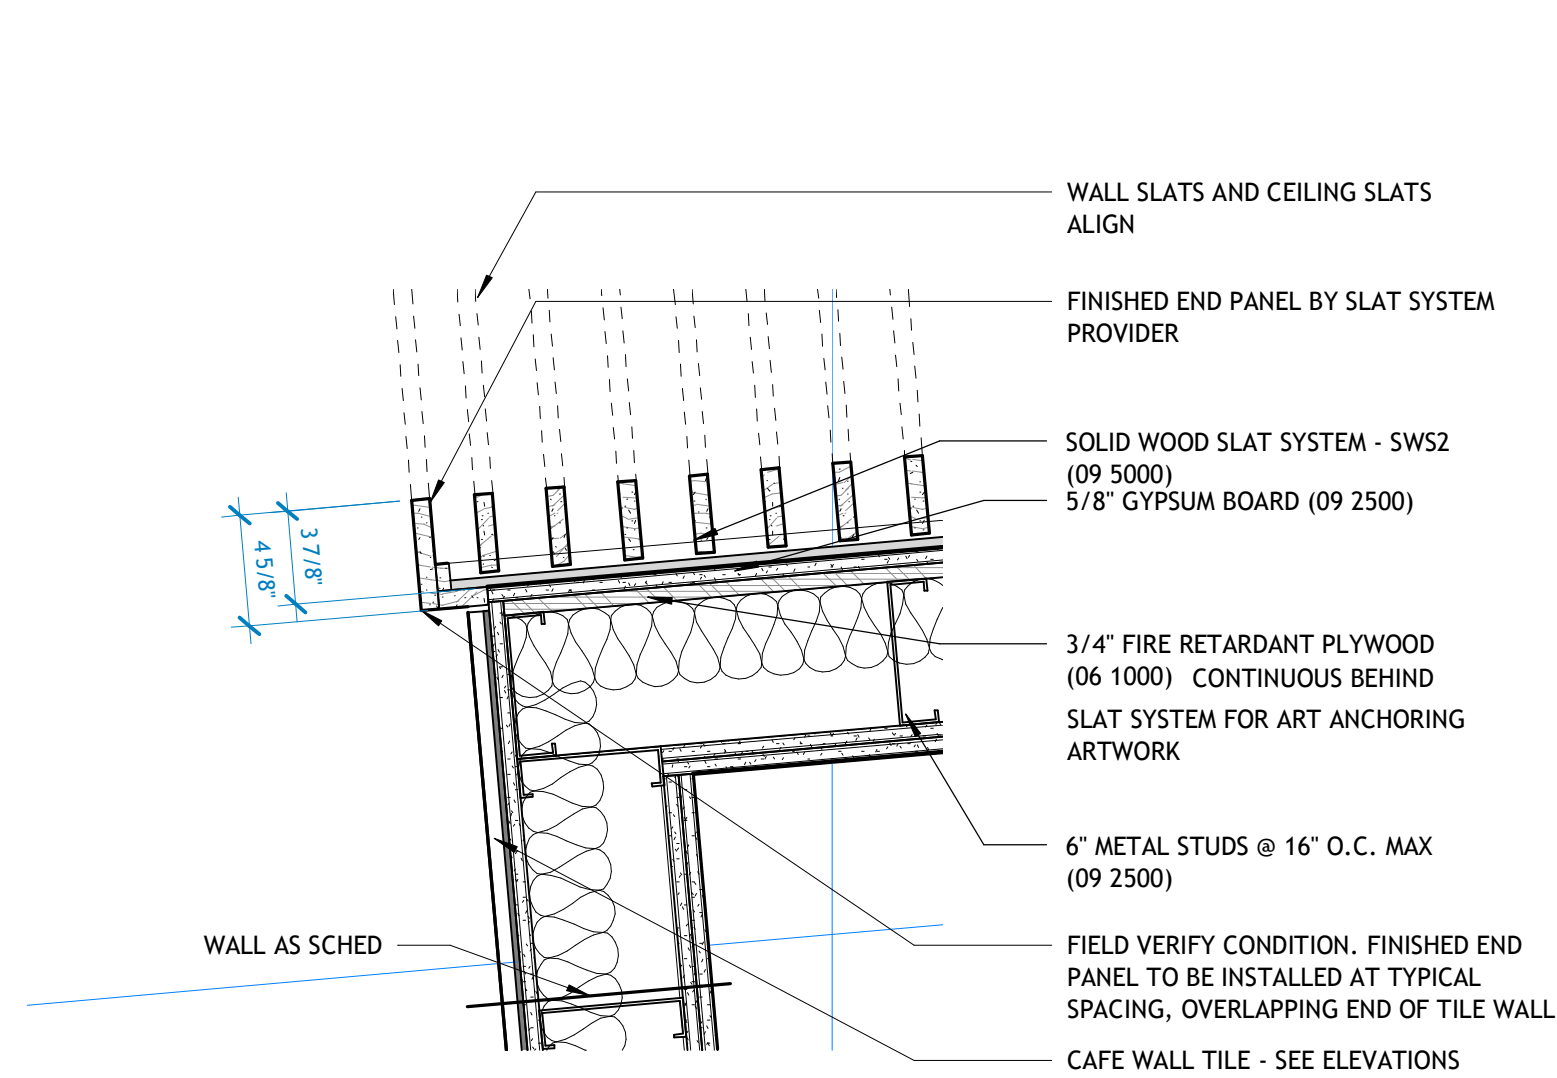


5 | SWS CORNER AT CAFE
1 1/2" = 1'-0"

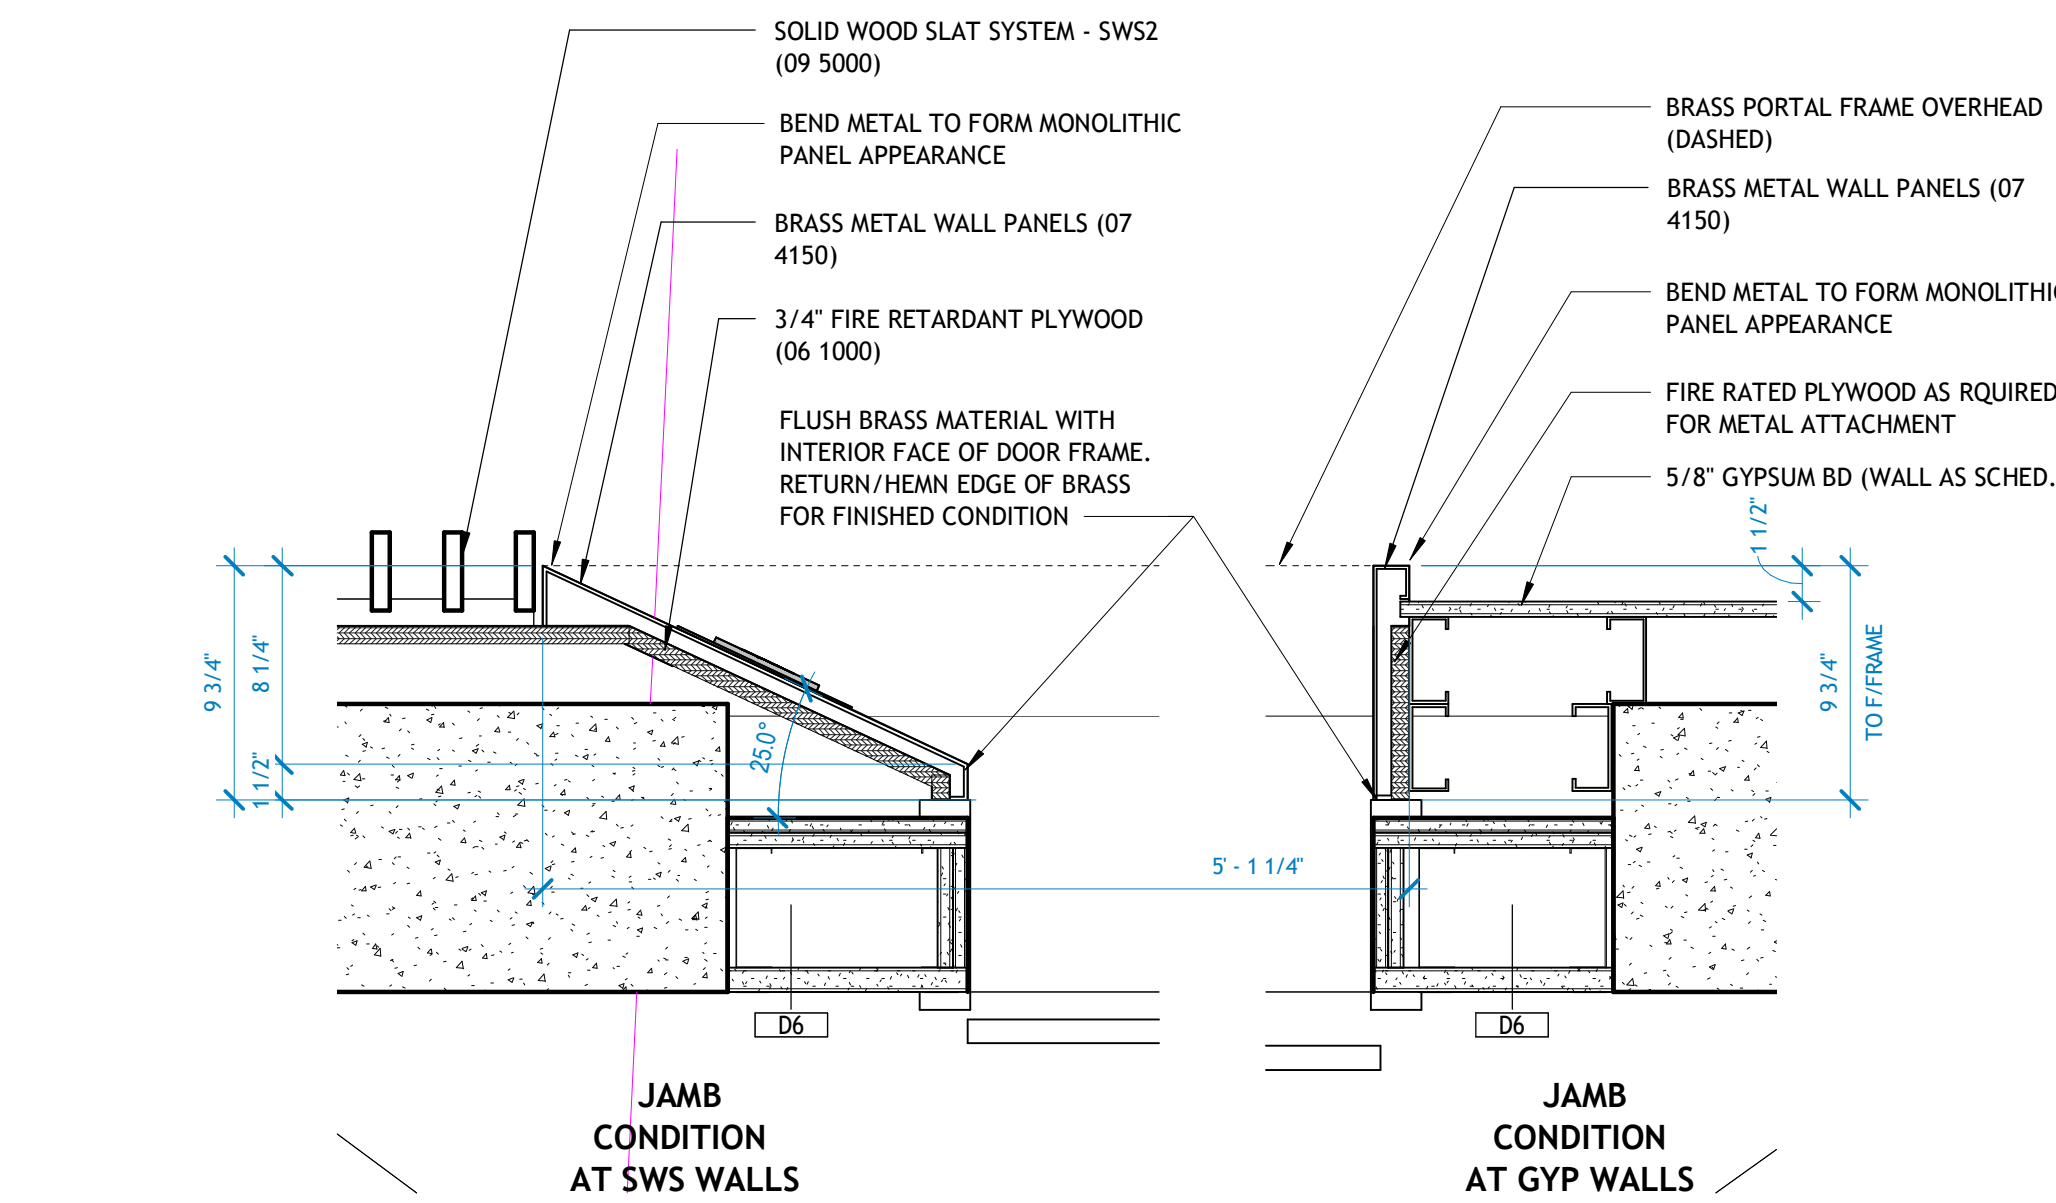


6 | ELEVATOR SURROUND
1 1/2" = 1'-0"

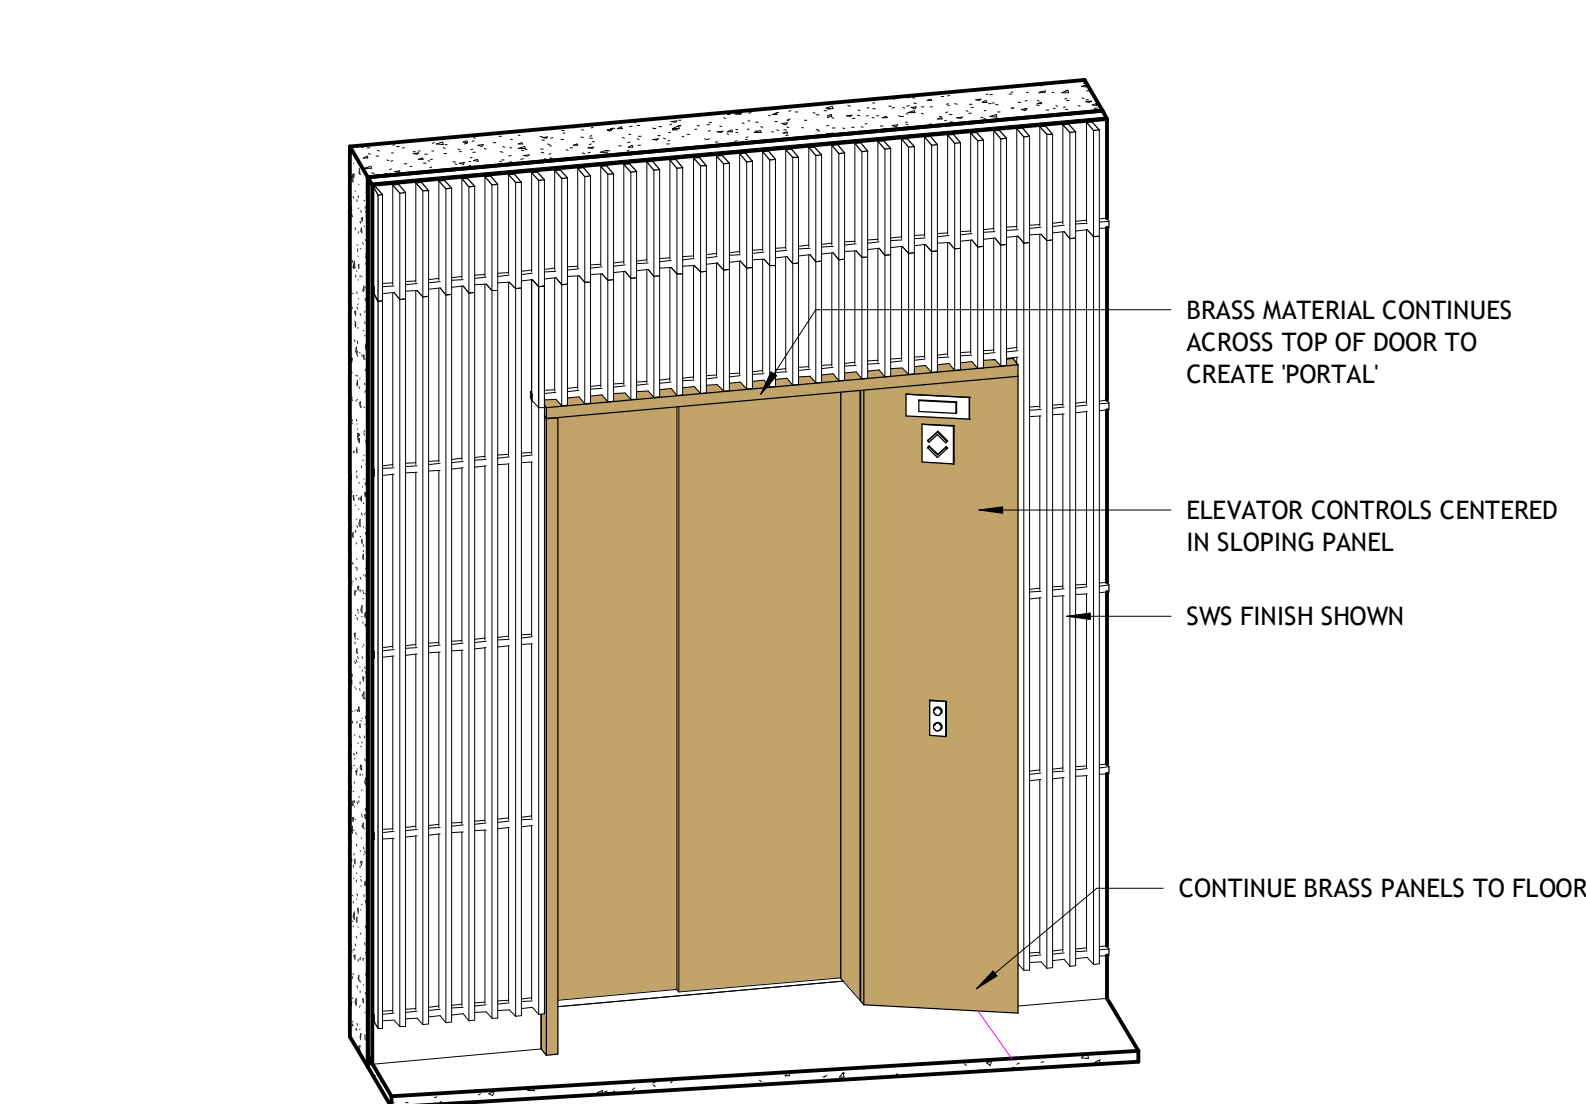


7 | ELEVATOR SURROUND, TYPICAL THROUGHOUT

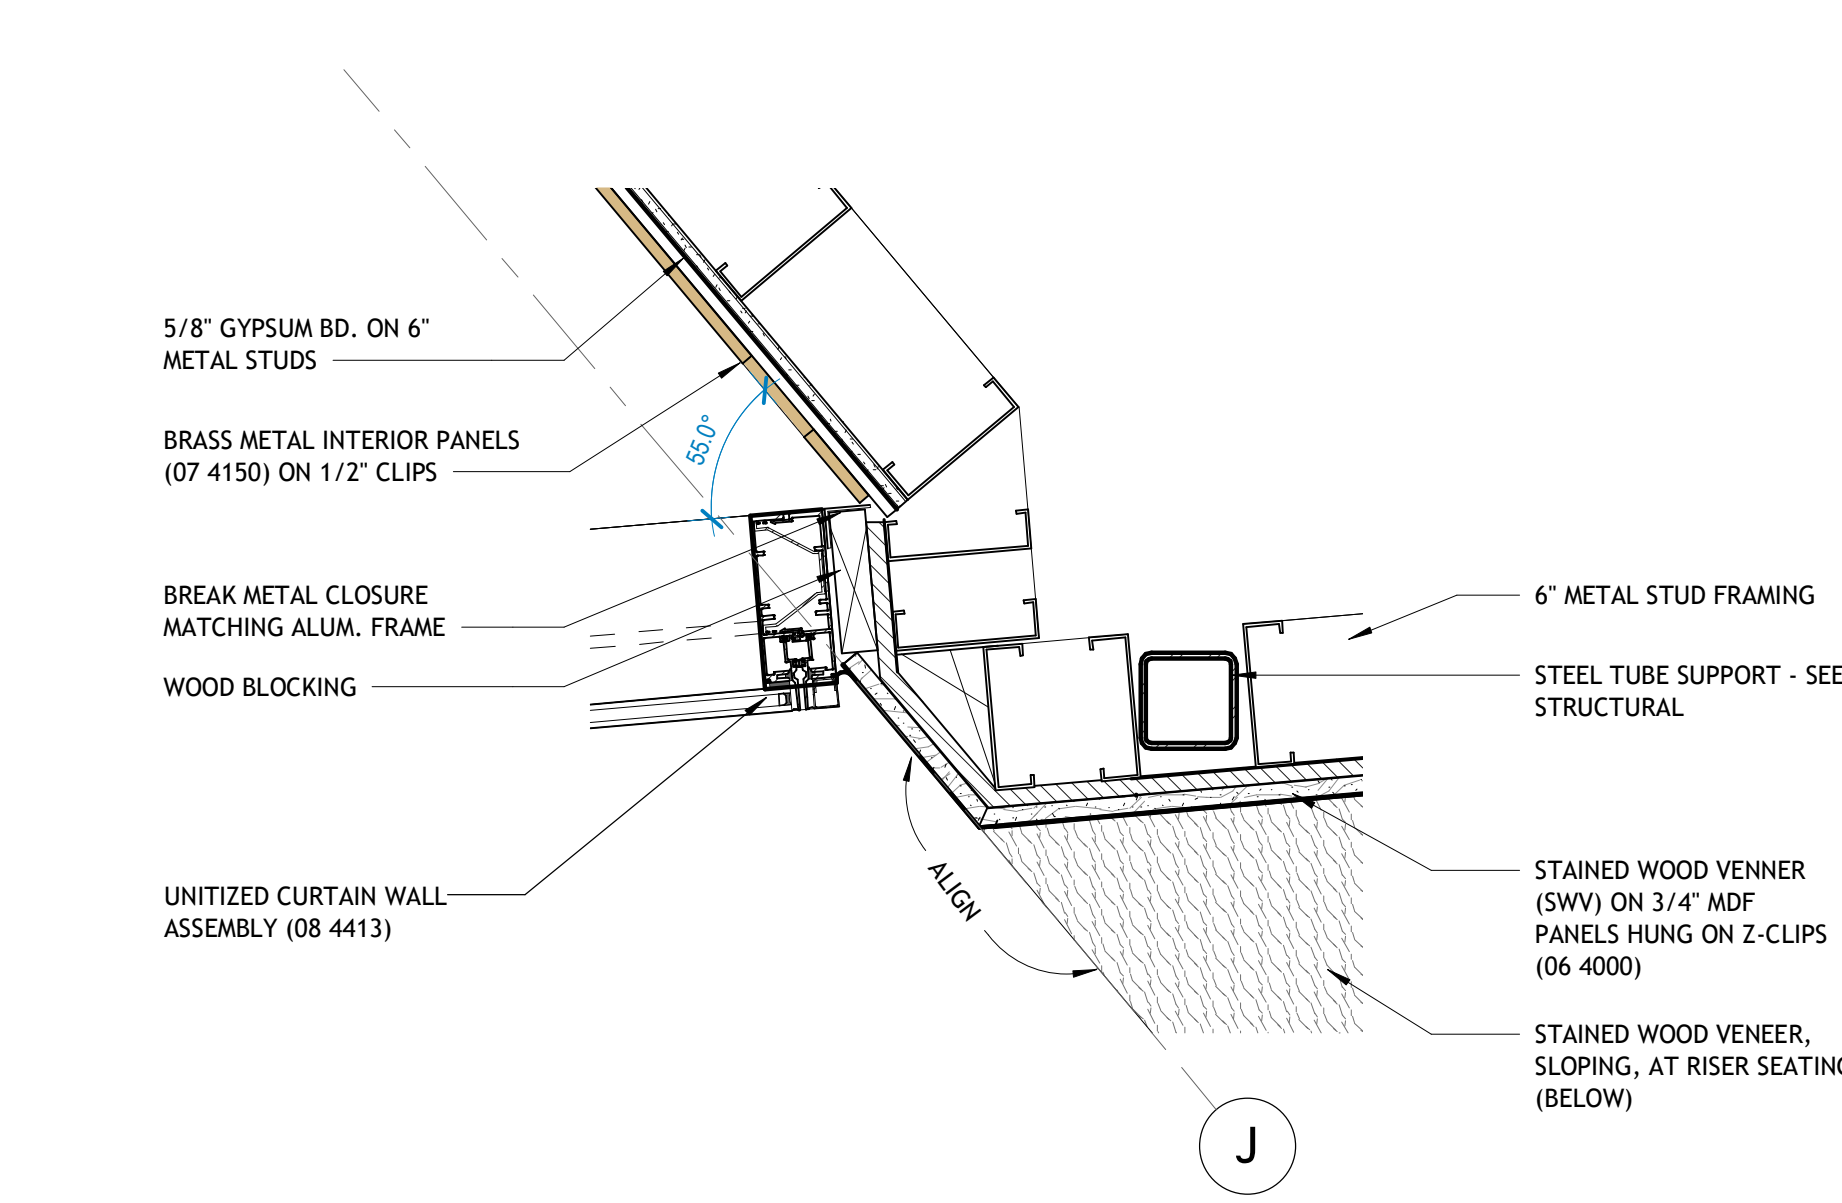

8 | L1 1100 VESTIBULE SE CORNER
1 1/2" = 1'-0"

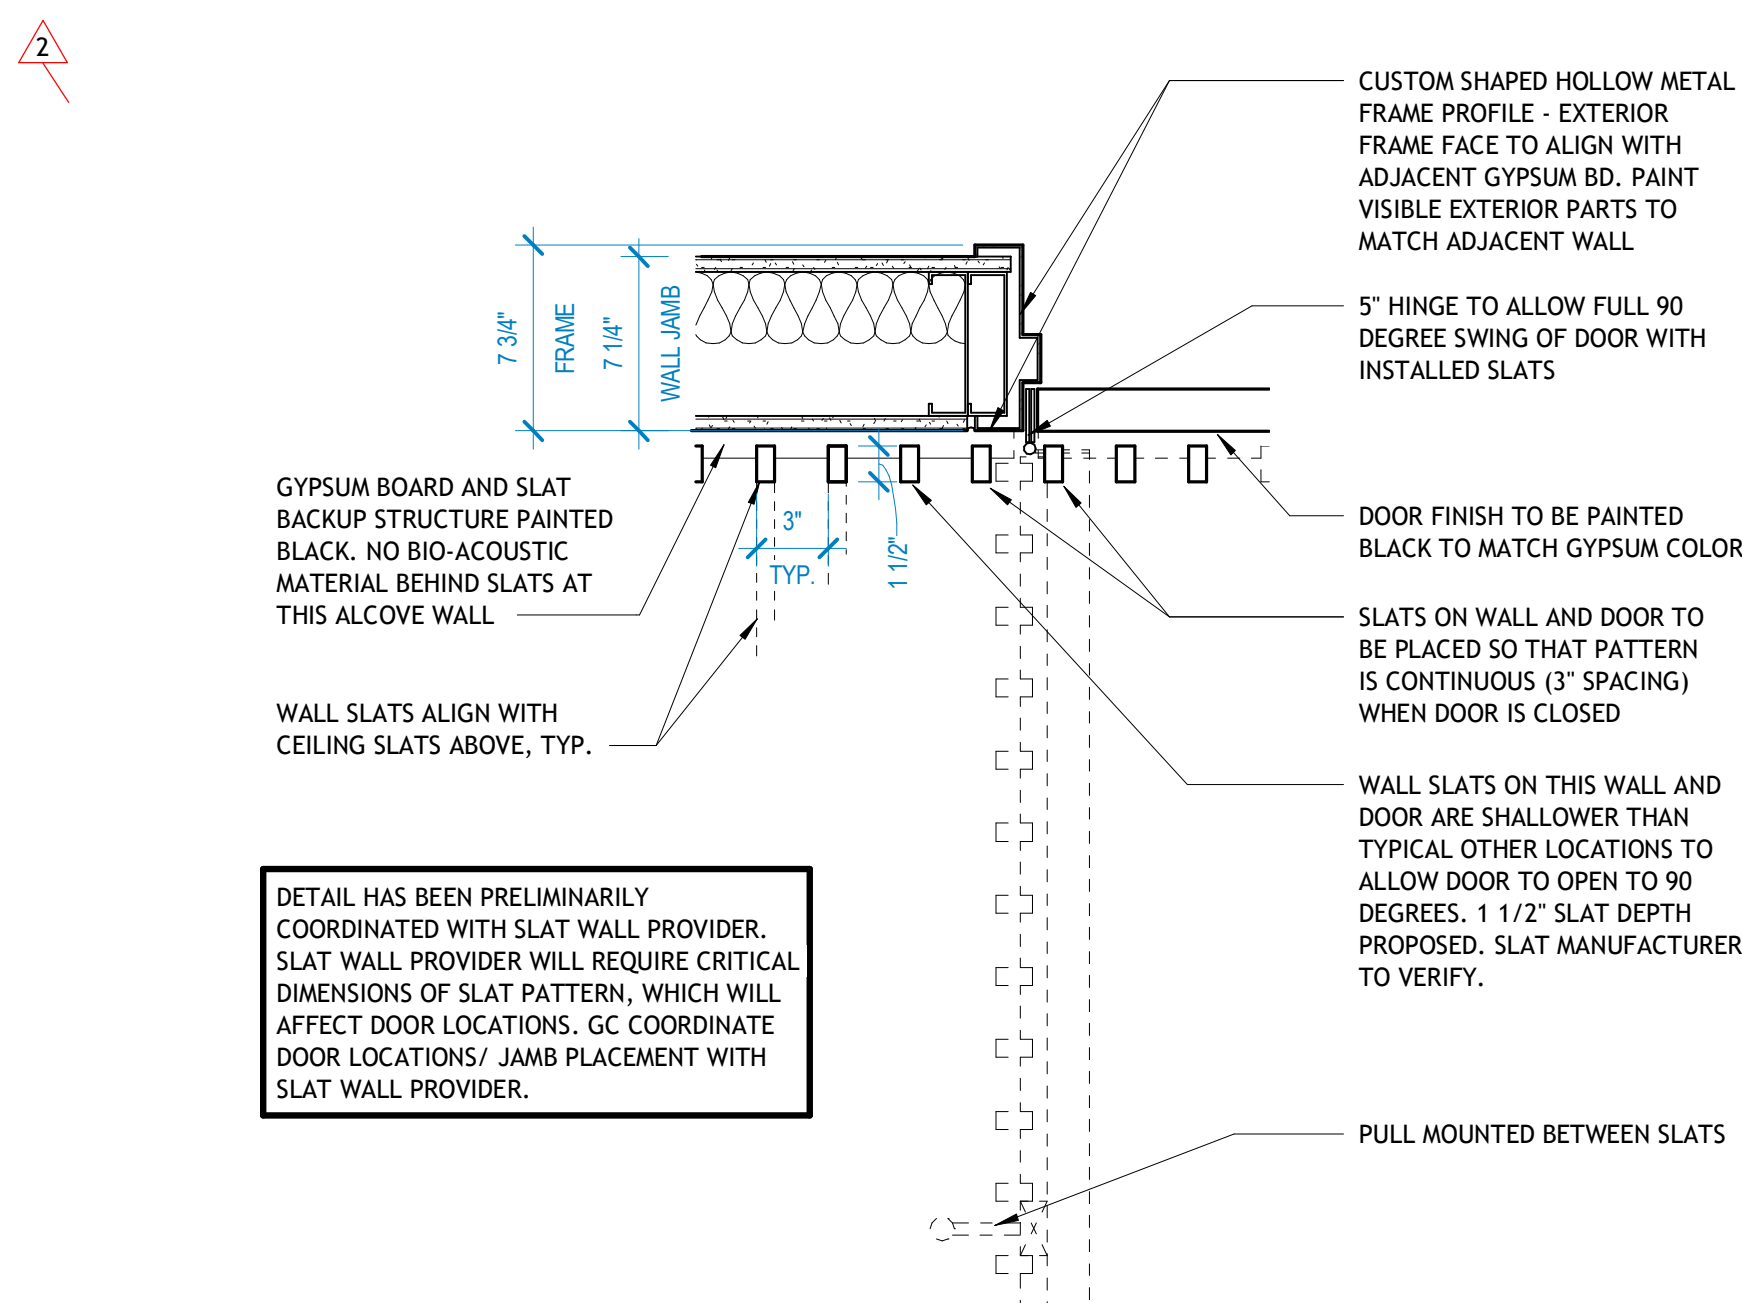


9 | L2 TBLH EXTERIOR DOORS WITH APPLIED SLATS
1 1/2" = 1'-0"

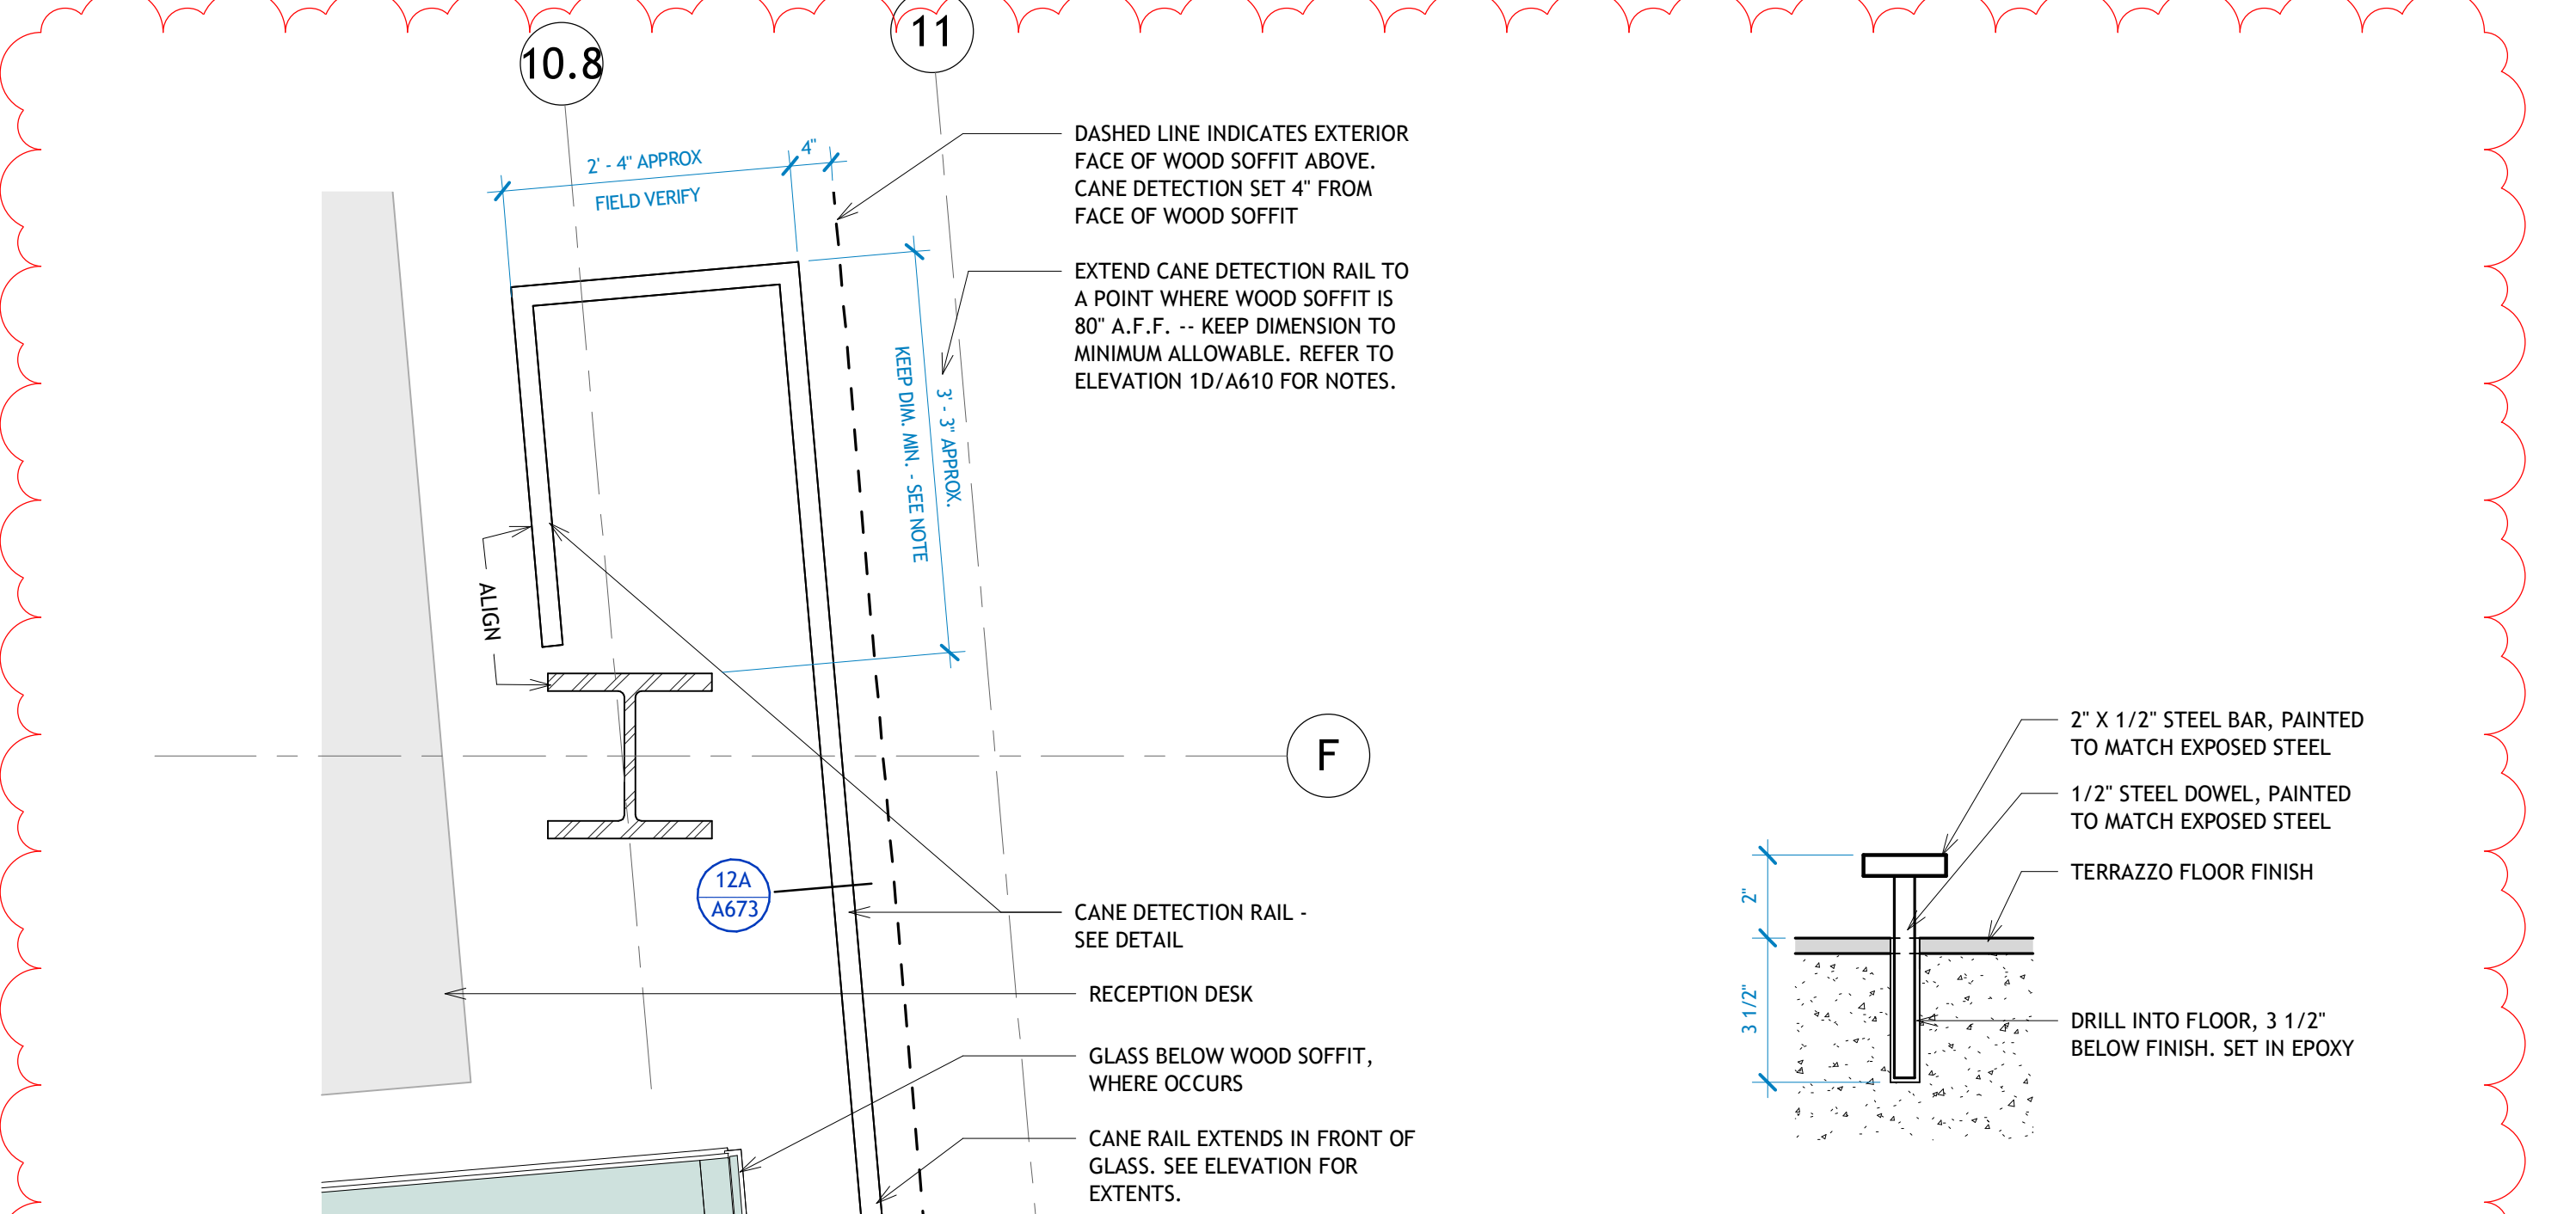


12 | GALLERY CANE DETECTION RAIL
3/4" = 1'-0"


12A | GALLERY CANE DETECTION
3" = 1'-0"

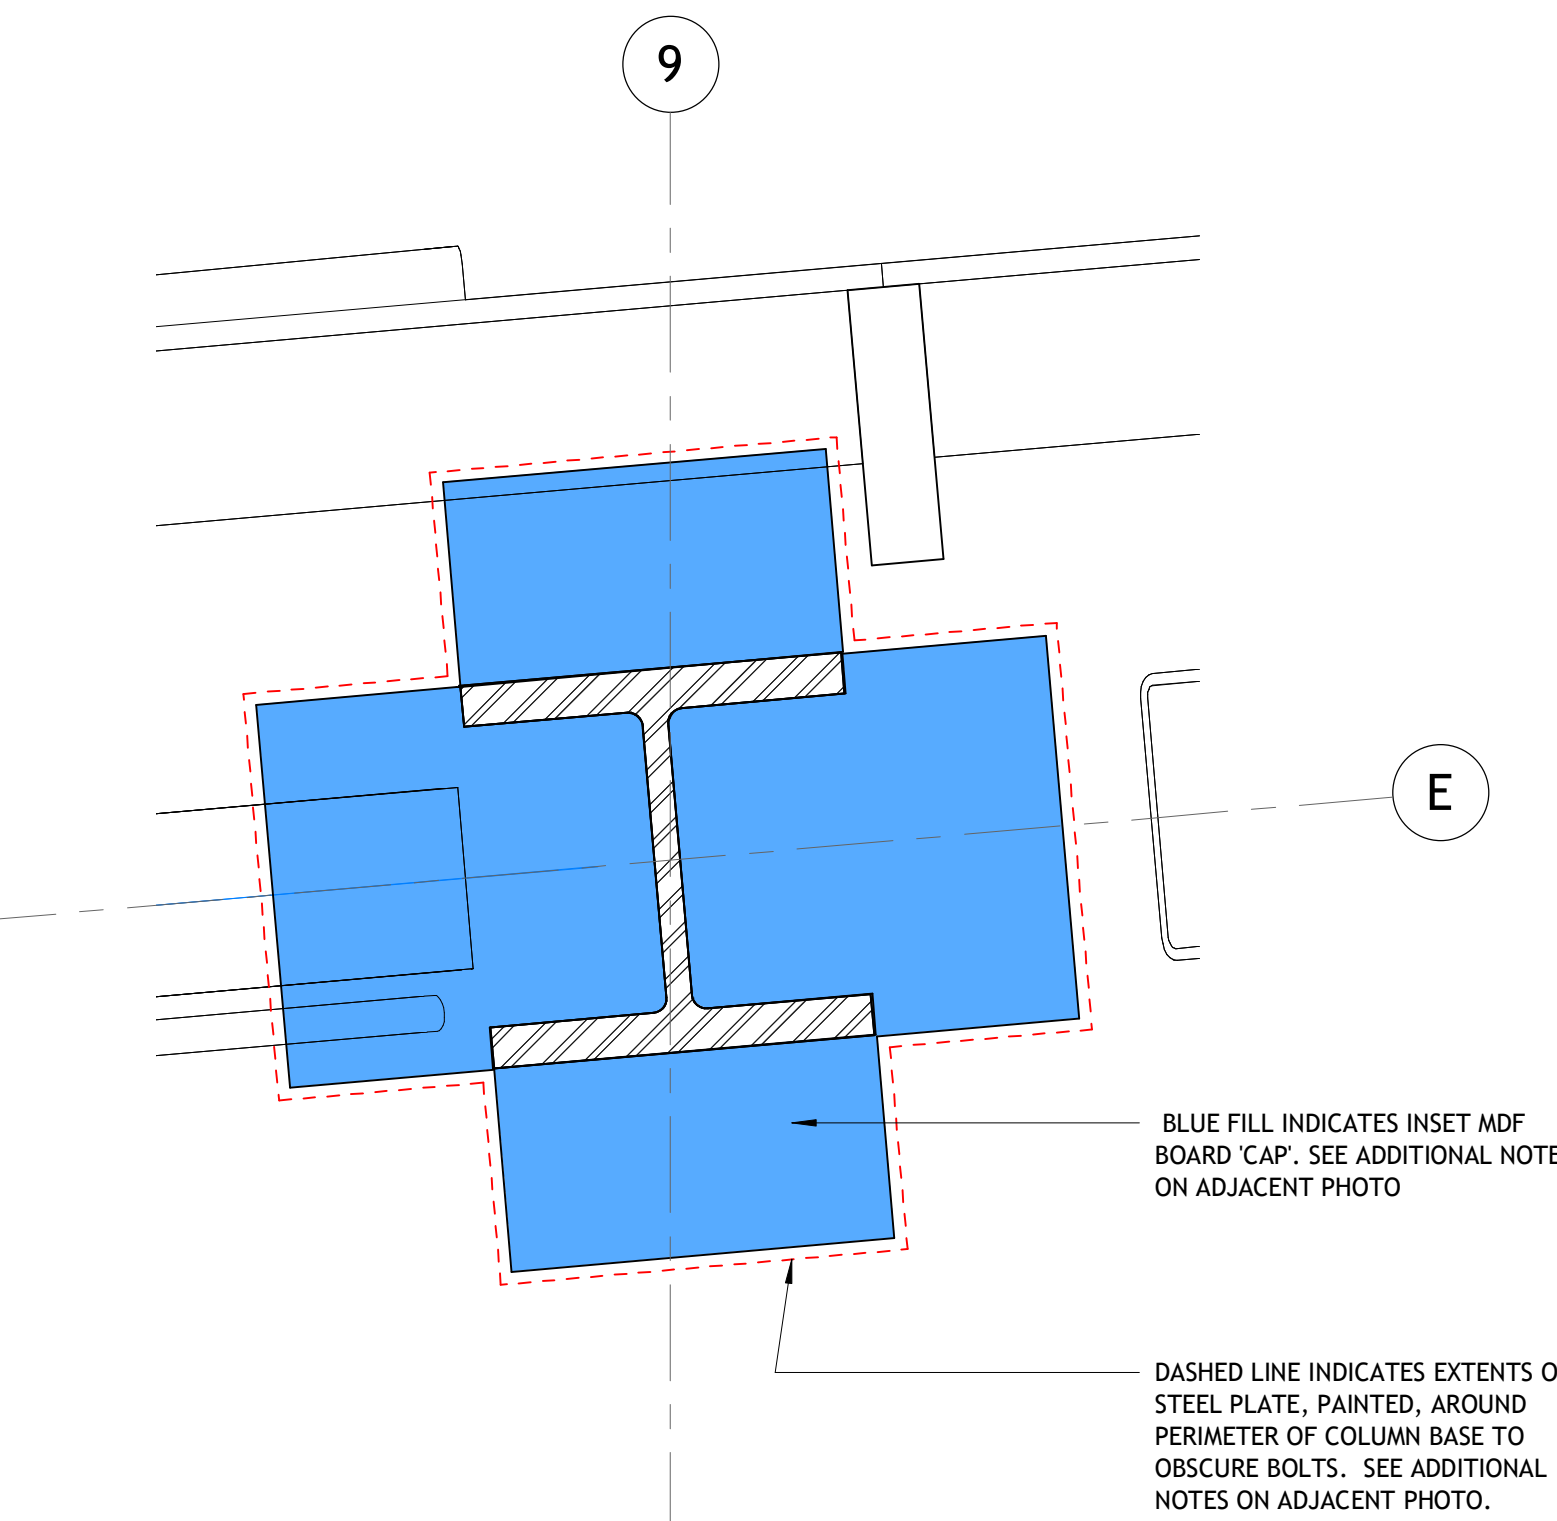


10 | DYWIDAG CLOSURE - PLAN DETAIL
1 1/2" = 1'-0"

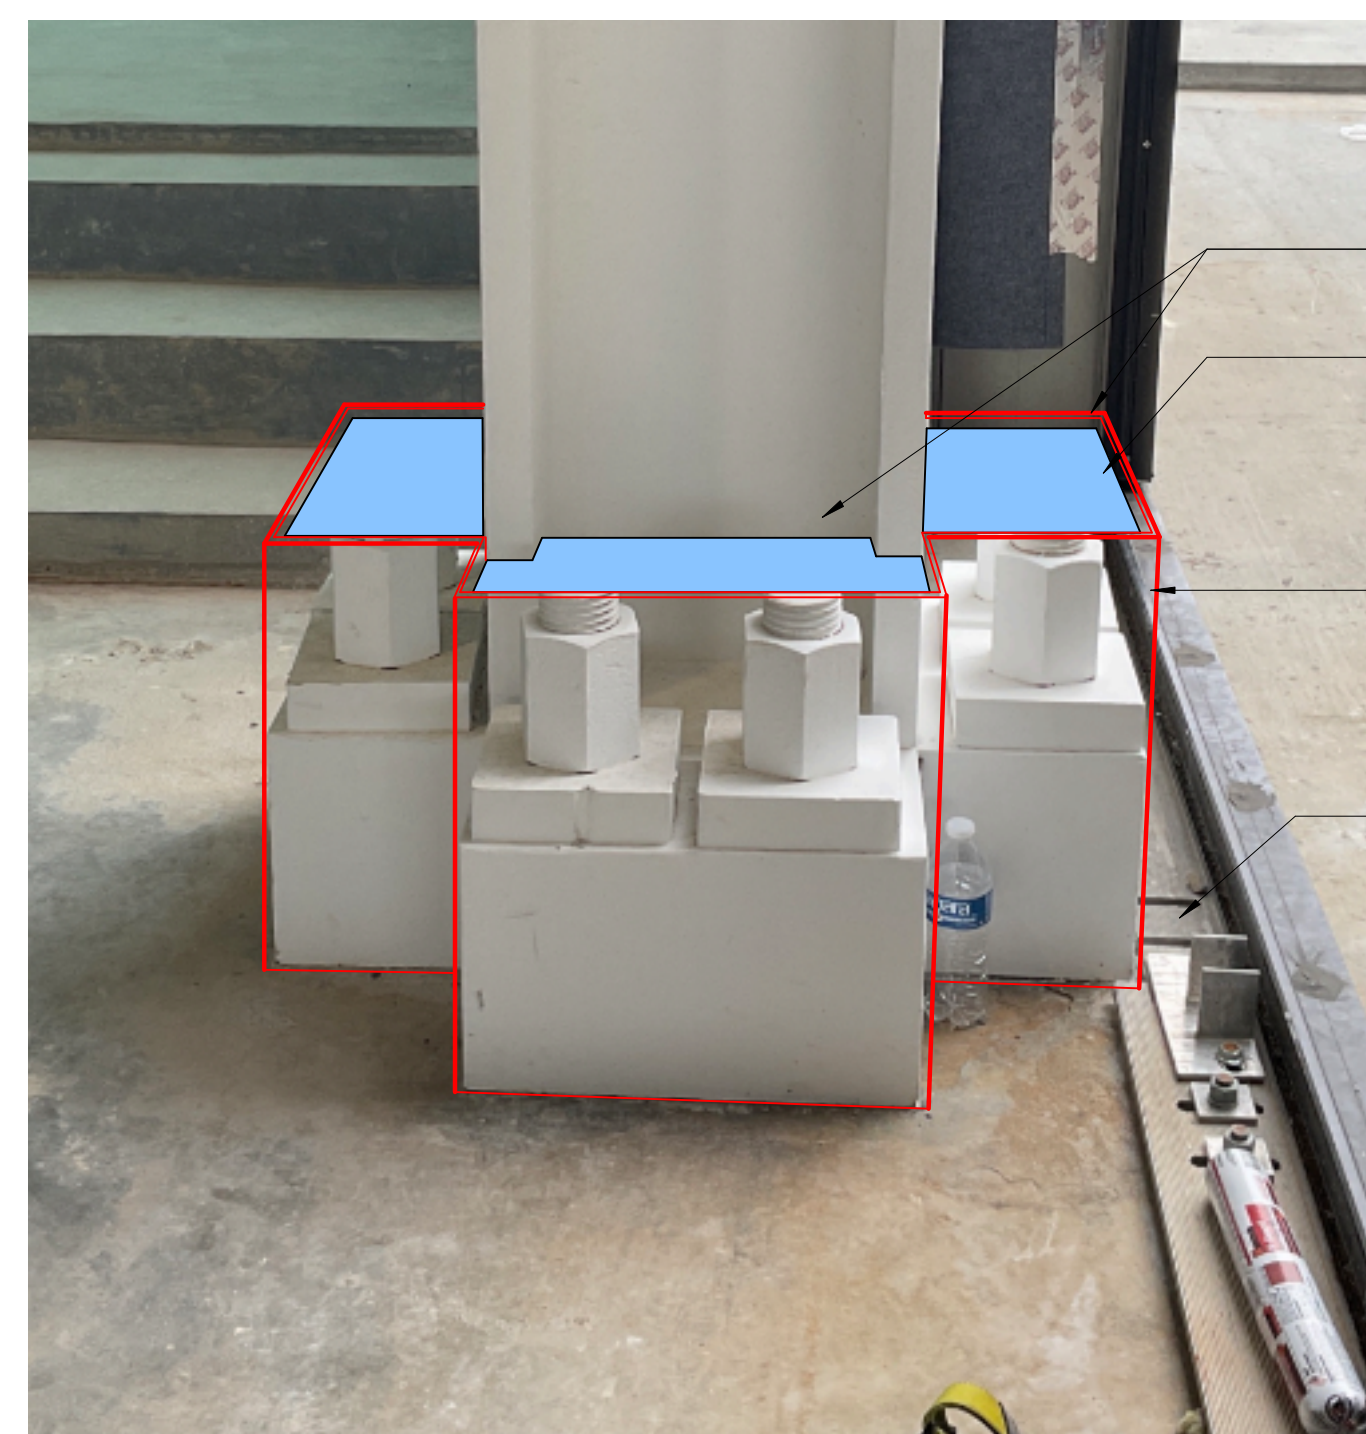

10A | DYWIDAG CLOSURE - PHOTO
1 1/2" = 1'-0"

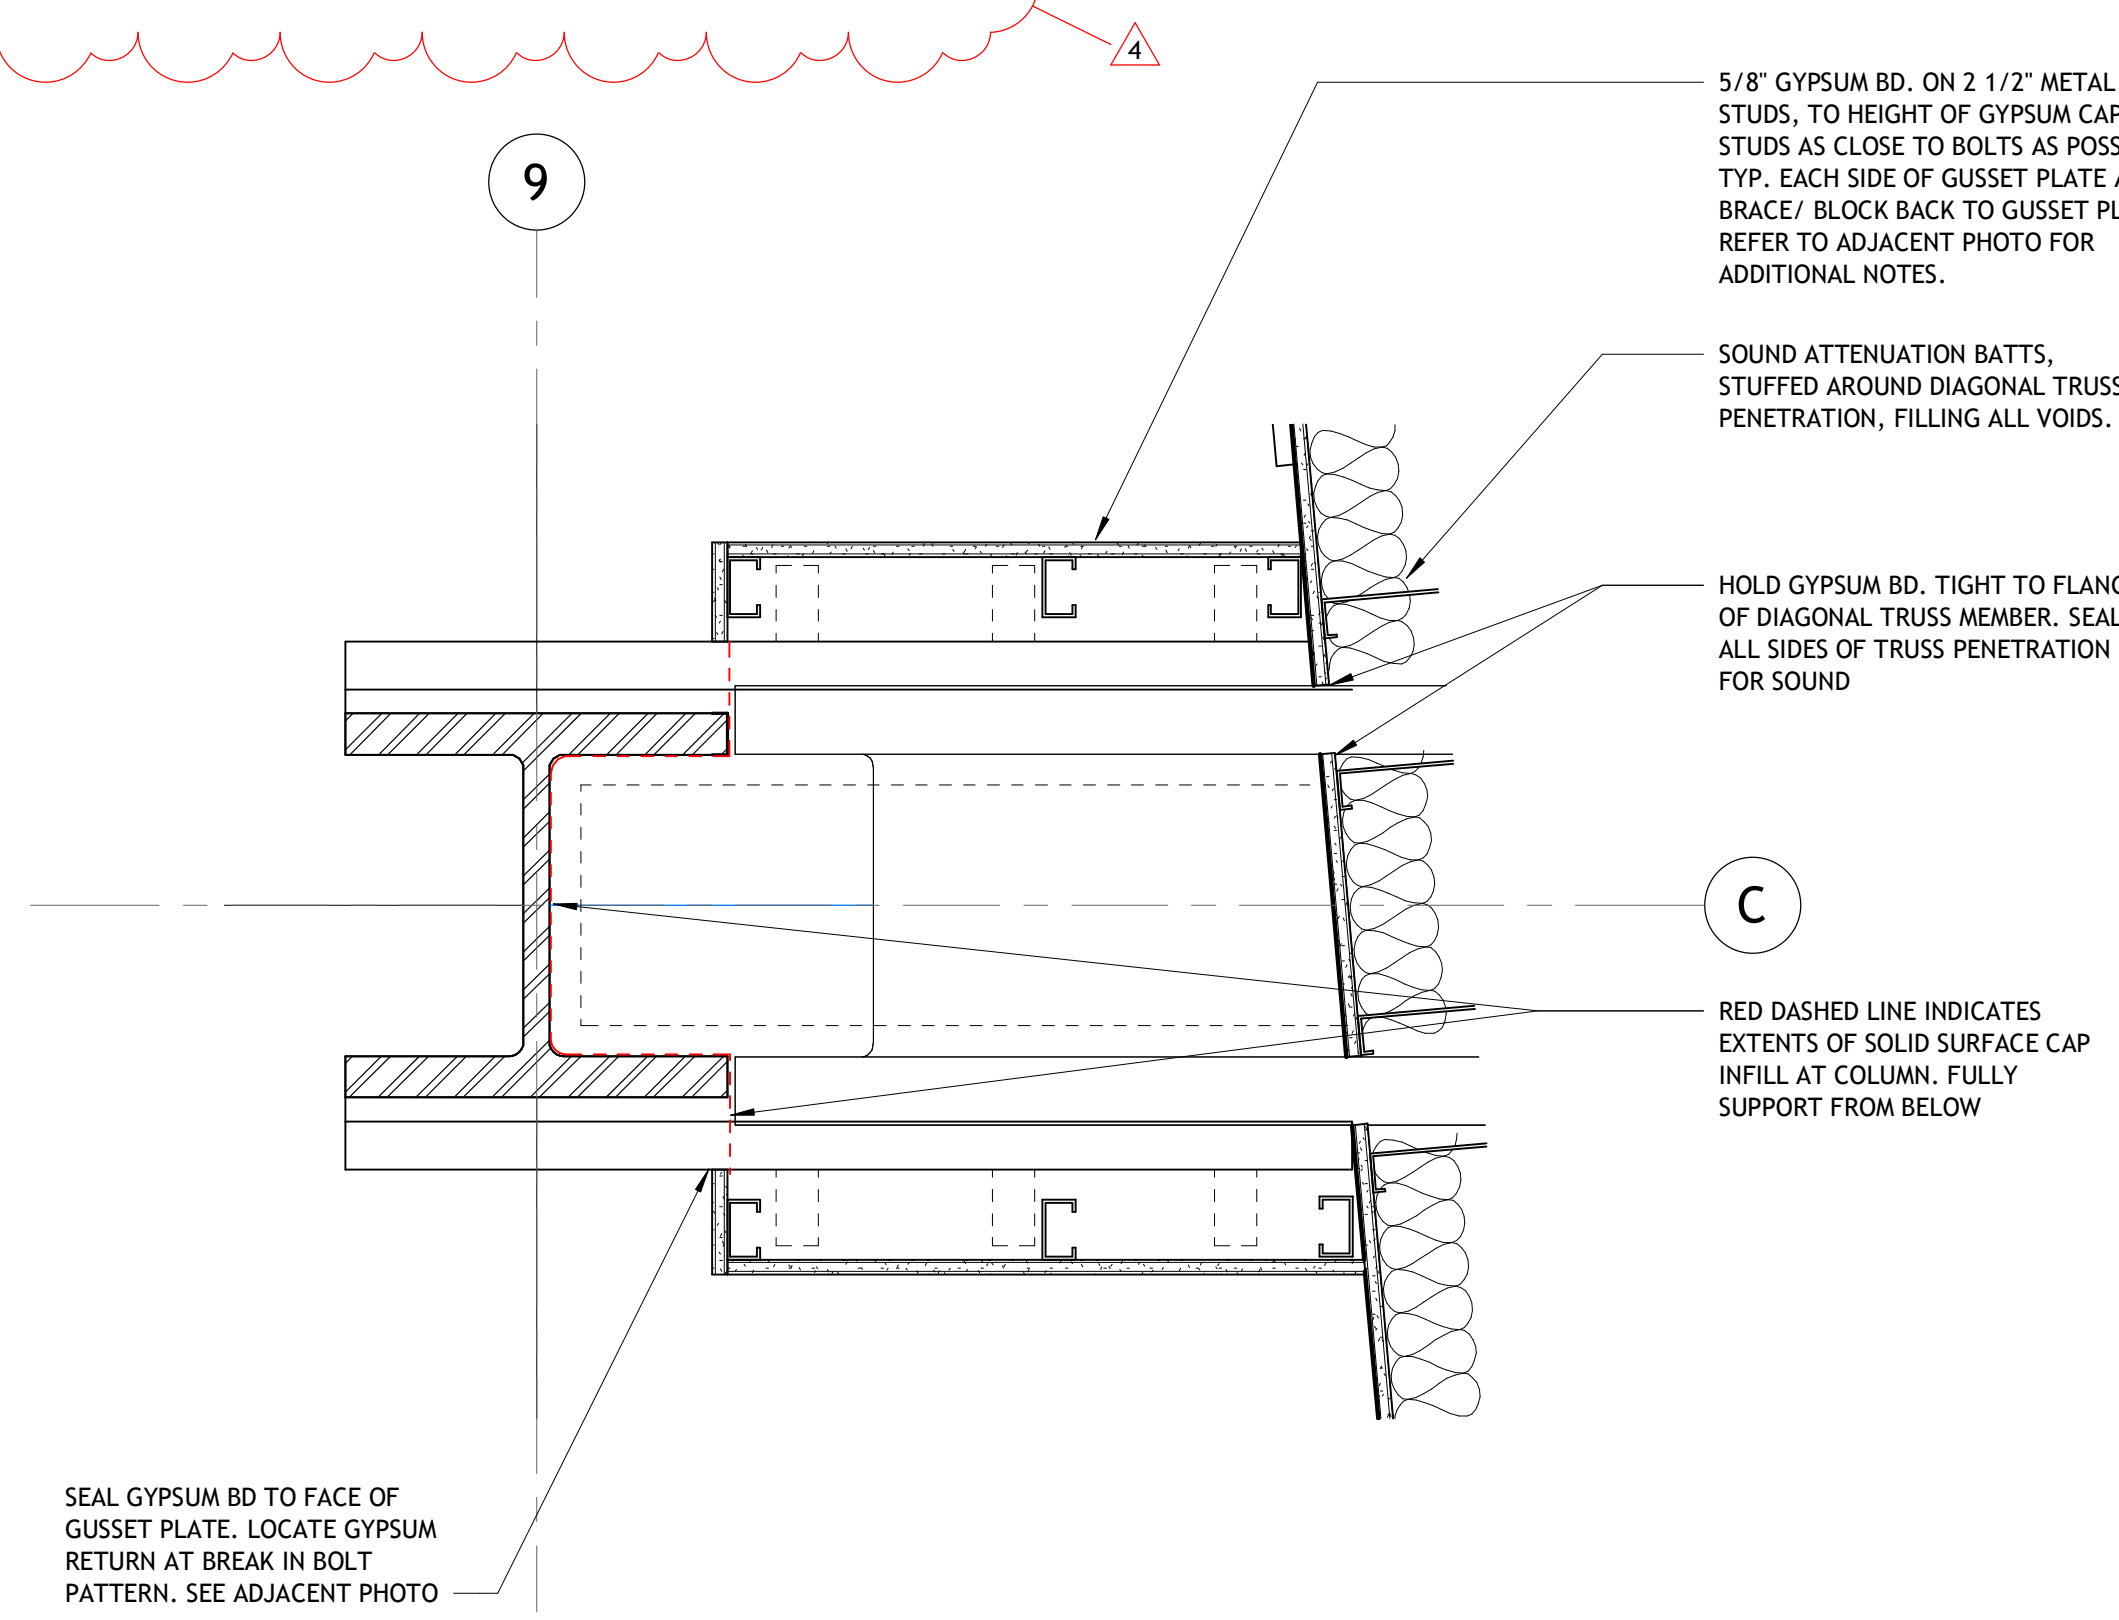

11 | GUSSET PLATE CLOSURE - L2 SMALL GROUP ROOM
1 1/2" = 1'-0"

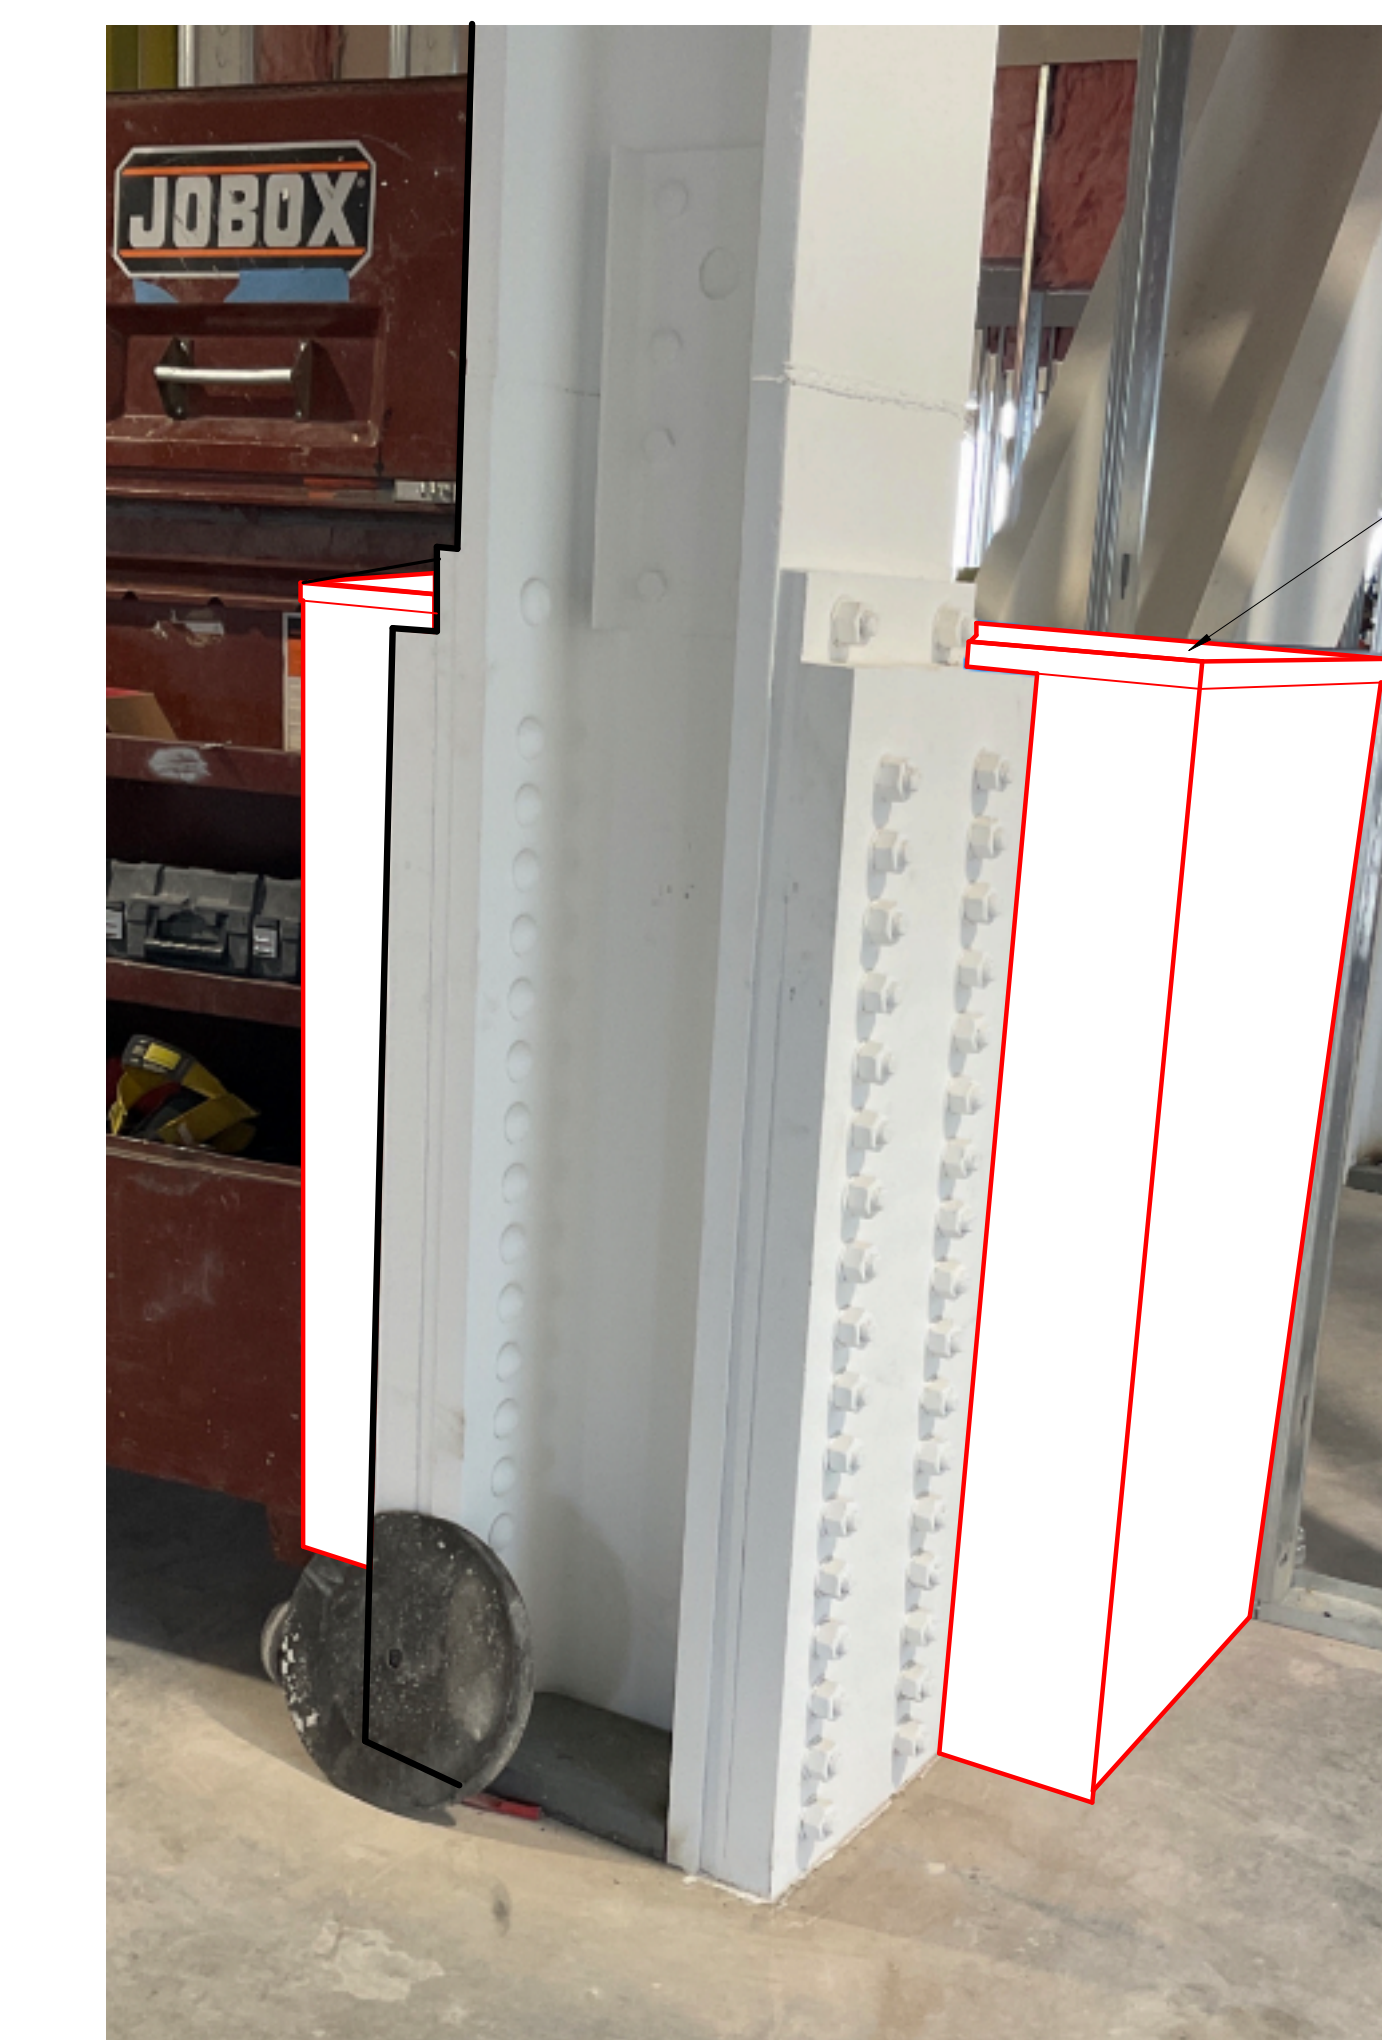

11B | GUSSET PLATE CLOSURE - L2 GROUP ROOM
1 1/2" = 1'-0"