


ABBREVIATIONS

Table of abbreviations and their corresponding full names, organized into columns A through Z.

DRAFTING SYMBOLS

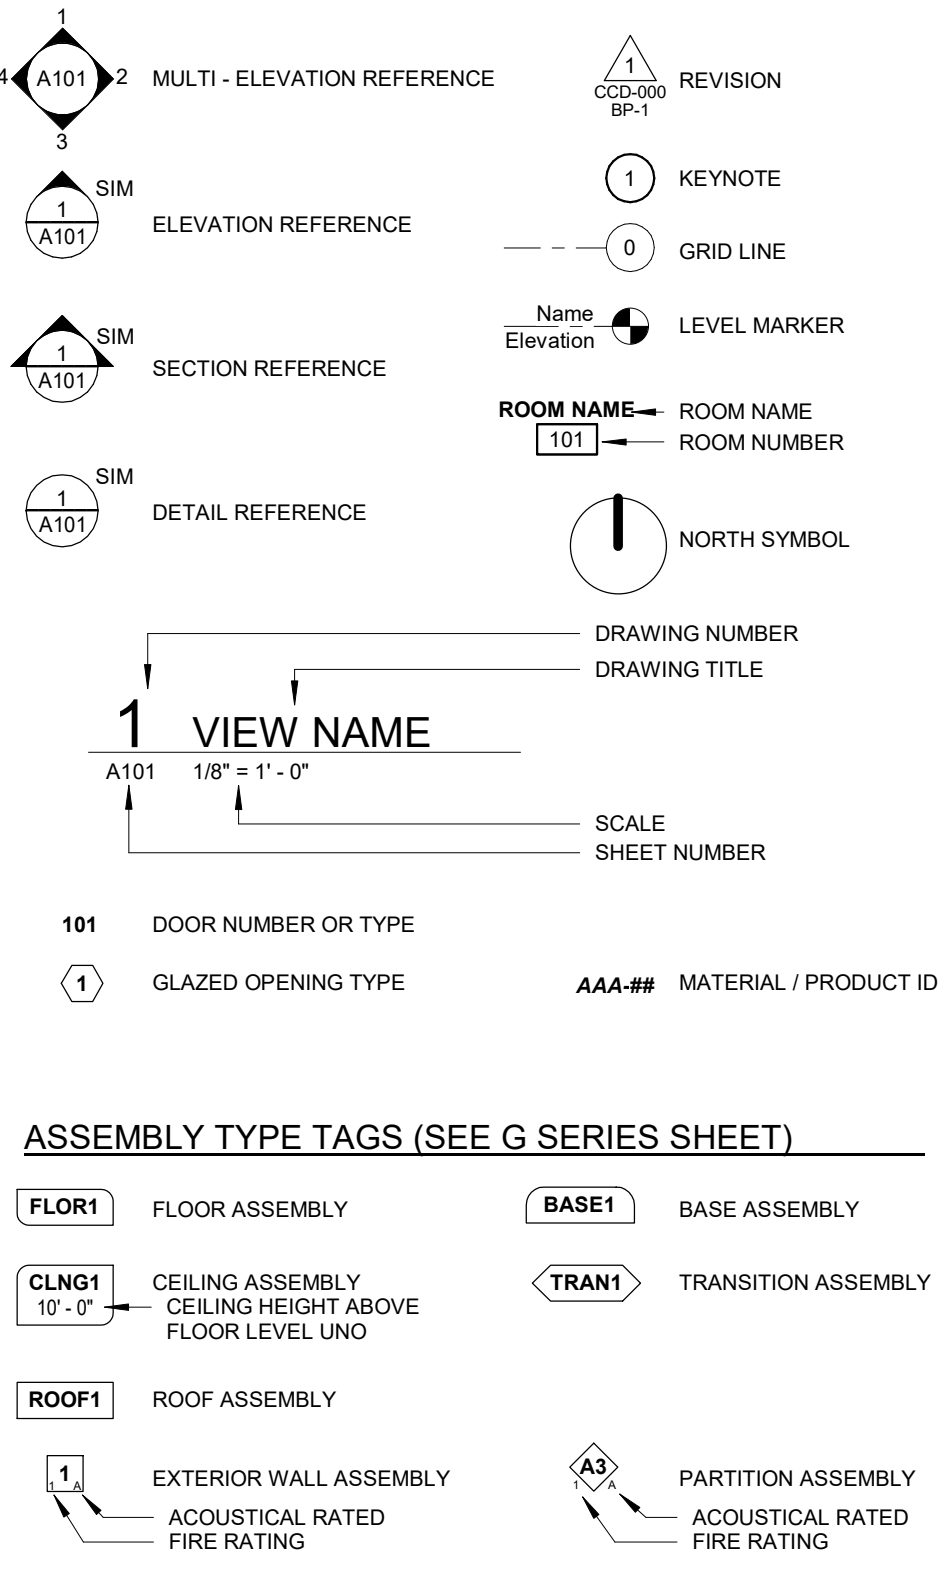

SHEET INDEX

Table listing sheet numbers and titles, including categories like GENERAL, CIVIL, LANDSCAPE, STRUCTURAL, and MECHANICAL.

SHEET INDEX

Table listing sheet numbers and titles, including categories like ROOFING FRAMING PLAN, FOUNDATION DETAILS, and FRAMING DETAILS.

SHEET INDEX

Table listing sheet numbers and titles, including categories like FIRE PROTECTION, PLUMBING, MECHANICAL, and ELECTRICAL.

MATERIAL / PRODUCT ID LIST

Table listing material and product specifications for items like acoustic panels, carpet tiles, and wall coverings.

MATERIAL / PRODUCT ID LIST

Table listing material and product specifications for items like carpet tiles, wall coverings, and ceiling panels.

MATERIAL / PRODUCT ID LIST

Table listing material and product specifications for items like wall coverings, ceiling panels, and acoustic treatments.

MATERIAL / PRODUCT ID LIST

Table listing material and product specifications for items like paint, wall coverings, and acoustic treatments.

MATERIAL / PRODUCT ID LIST

Table listing material and product specifications for items like wall coverings, ceiling panels, and acoustic treatments.

MATERIAL / PRODUCT ID LIST

Table listing material and product specifications for items like wall coverings, ceiling panels, and acoustic treatments.

Project information including client name (Bentonville Public Library Expansion), location (405 S Main Street, Bentonville, AR 72712), and contact details for MSRDesign and HP Engineering, Inc.

Architectural seal and signature block for Matthew Kruttschnitt, dated 5/30/2023, License No. 10100.

ISSUE / REVISION

Table with columns for Mark Date and Description, listing revisions to the document.

SHEET INDEX, MATERIAL IDS AND SYMBOLS

G000