




PROPOSED UTILITY LEGEND

W	WATER LINE
SS	SANITARY SEWER LINE
GAS	GAS LINE
T	TELECOM LINE
F/O	FIBER OPTIC LINE
⊙	WATER METER
⊕	GATE VALVE FOR WATER
⊖	FIRE DEPARTMENT CONNECTION (FDC)

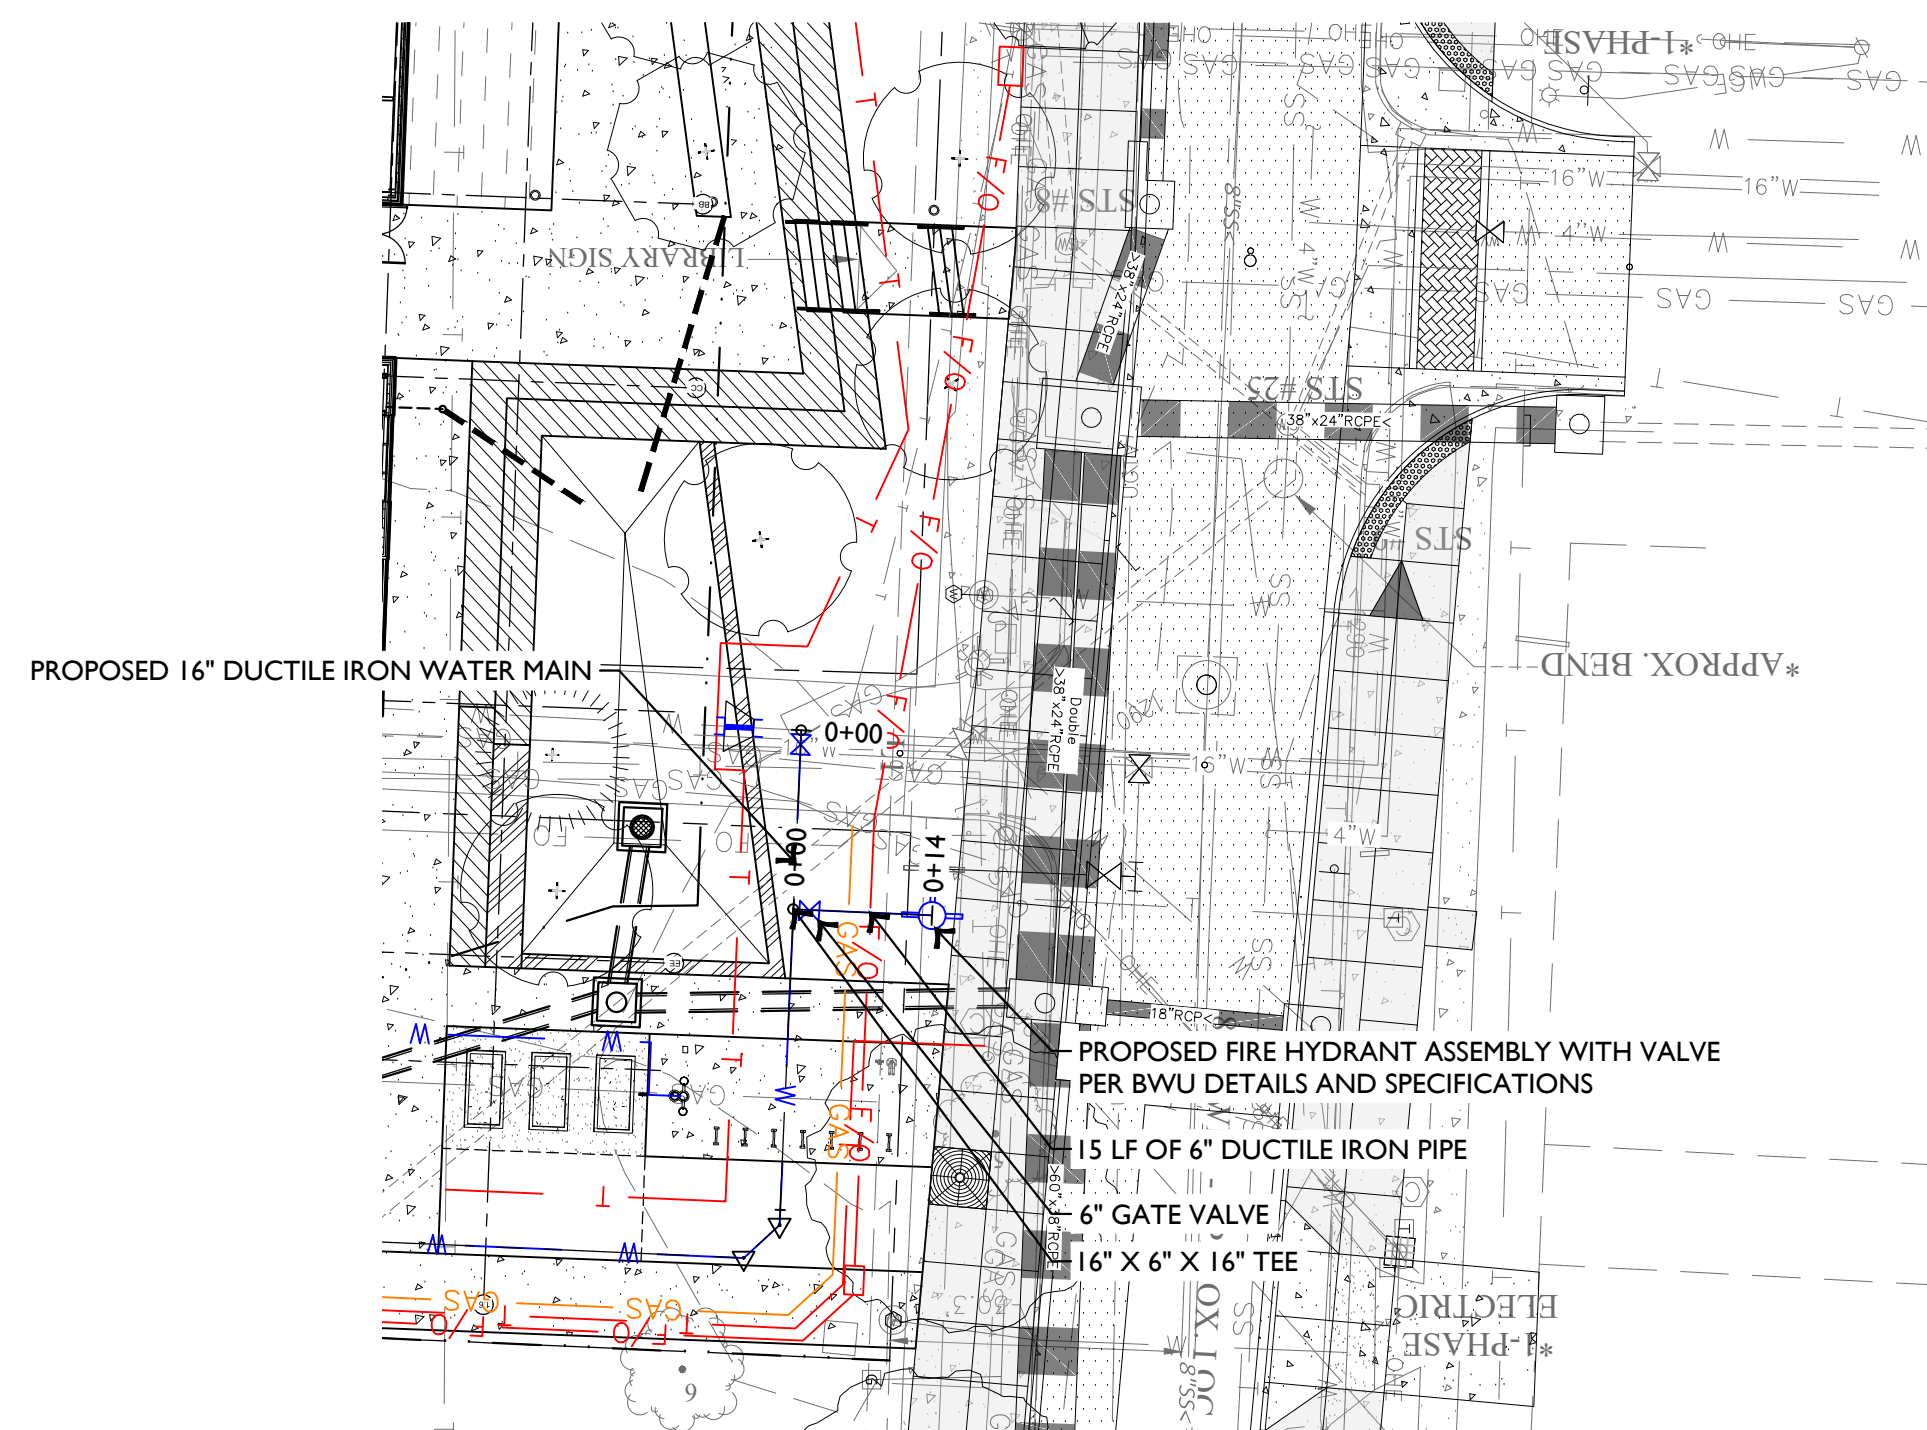

1 16 INCH WATER MAIN PLAN

SCALE: 1" = 20'-0"

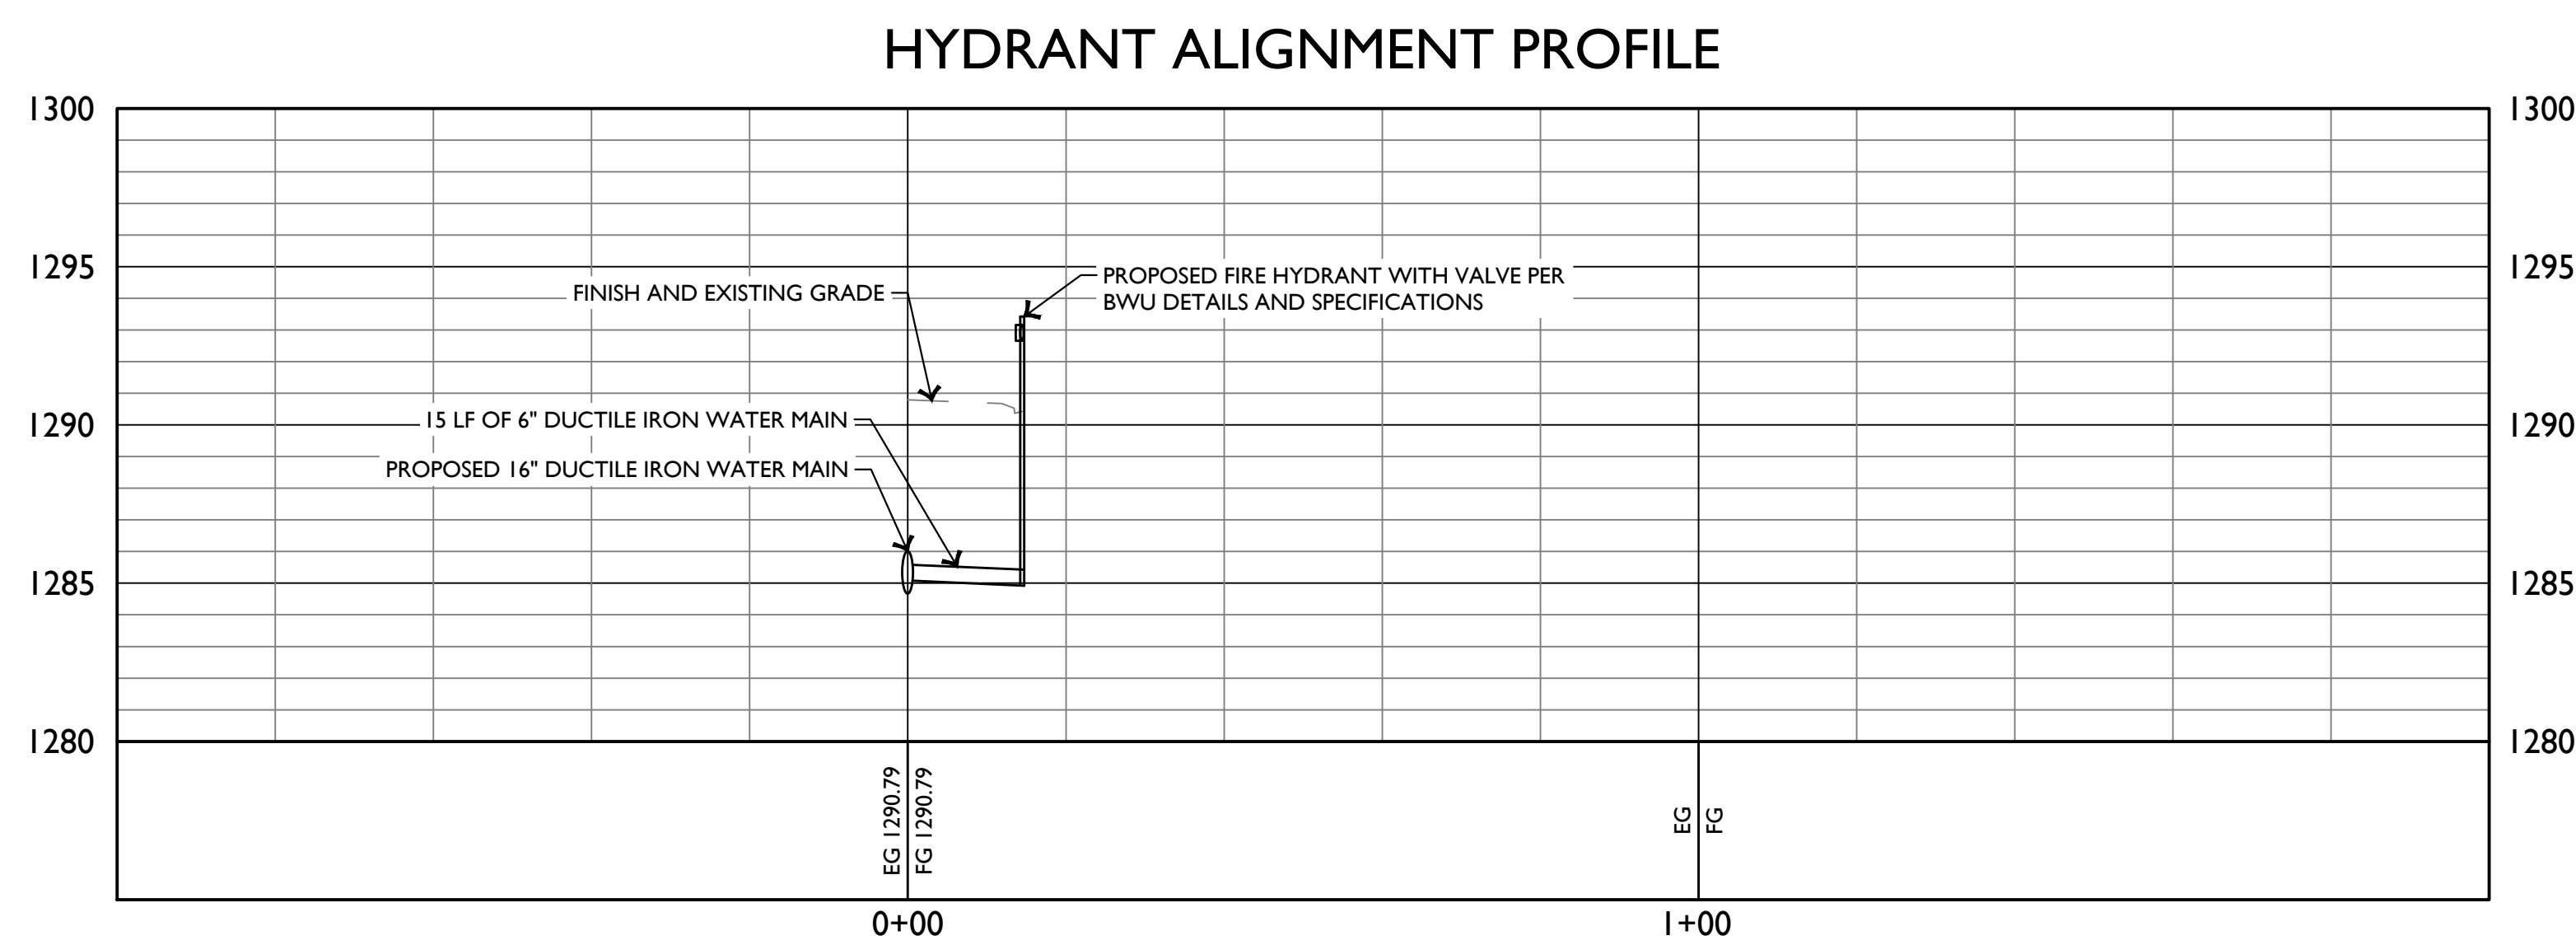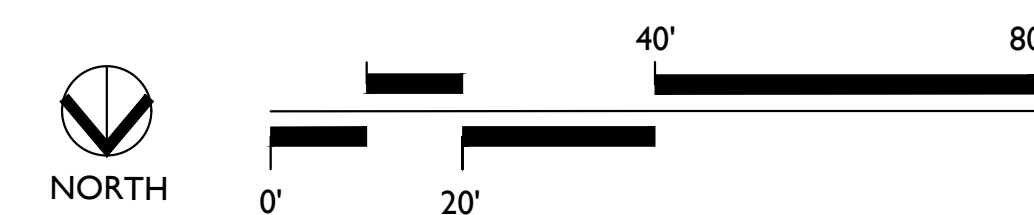


2 16 INCH WATER MAIN PROFILE

HORIZONTAL SCALE: 1" = 20'-0"
VERTICAL SCALE: 1" = 5'-0"

Project No. 2021027
Bentonville Public Library
Expansion
 405 S Main Street
 Bentonville, AR 72712

I hereby certify that this plan, specification or report was prepared by me or under my direct supervision and that I am a duly Licensed Architect under the Laws of the State of Minnesota.

Architect Seal

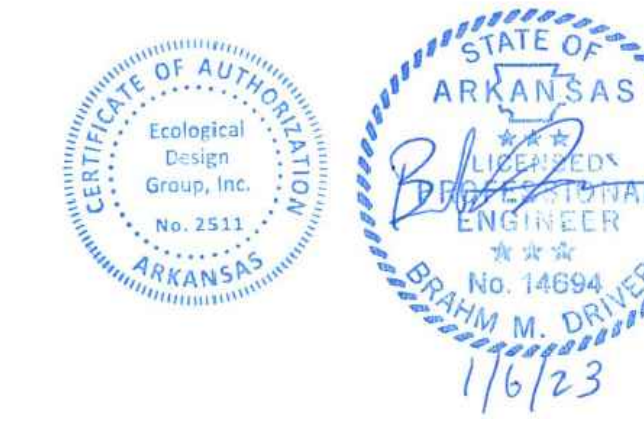

Signature _____

Print Name _____

Date _____ License No. _____

BID SET

ISSUE / REVISION

Mark	Date	Description
	12/16/2021	SCHEMATIC DESIGN PRICING
	06/22/2022	DESIGN DEVELOPMENT PRICING
	8/12/2022	DD VE OPTION B
	10/13/2022	FIRE APP SET
	10/28/2022	LARGE SCALE DEVELOPMENT SUBMITTAL
	10/31/2022	CD PRICING SET
	11/14/2022	SECOND LSO SUBMITTAL
	11/28/2022	THIRD LSO SUBMITTAL
	12/21/2022	PERMIT SET
	01/06/2023	BID SET
	01/18/2023	BID SET - ADDENDUM 1
	02/22/2023	BID SET - ADDENDUM 3
	03/30/2023	ASI 2
	05/22/2023	ASI 4

©2023 MSR Design Group, Inc. All Rights Reserved.

HYDRANT WATER
MAIN PLAN & PROFILE

C220