



1 STORMWATER PLAN

SCALE: 1" = 20'-0"

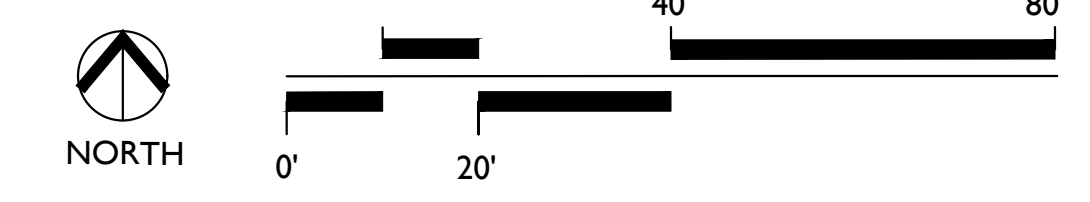

STORMWATER PROFILE

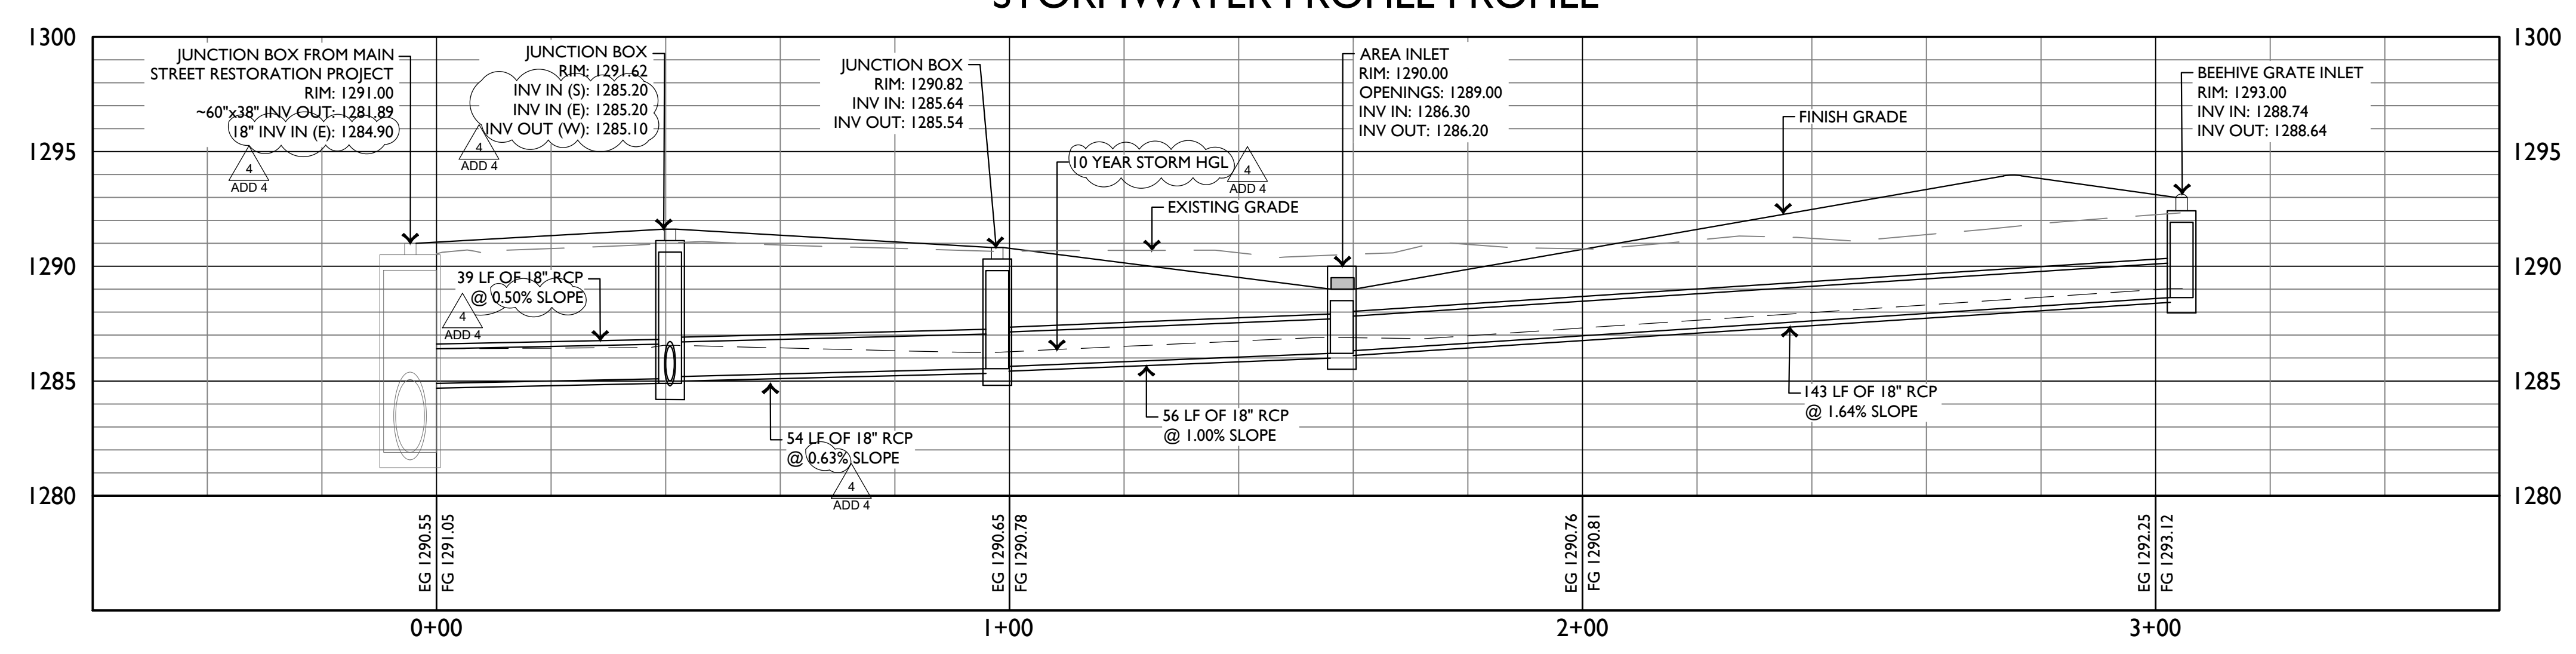

2 STORMWATER PROFILE

HORIZONTAL SCALE: 1" = 20'-0"  
VERTICAL SCALE: 1" = 5'-0"

Project No. 2021027

**Bentonville Public Library**  
**Expansion**  
405 S Main Street  
Bentonville, AR 72712

I hereby certify that this plan, specification or report was prepared by me or under my direct supervision and that I am a duly Licensed Architect under the Laws of the State of Minnesota.

Architect Seal



Signature \_\_\_\_\_  
Print Name \_\_\_\_\_  
Date \_\_\_\_\_ License No. \_\_\_\_\_

**BID SET**

**ISSUE / REVISION**

Mark	Date	Description
12/16/2021	12/16/2021	SCHEMATIC DESIGN PRICING
06/22/2022	06/22/2022	DESIGN DEVELOPMENT PRICING
8/1/2022	8/1/2022	DD VE OPTION B
10/13/2022	10/13/2022	PRE-APP SET
10/28/2022	10/28/2022	LARGE SCALE DEVELOPMENT SUBMITTAL
10/31/2022	10/31/2022	CD PRICING SET
11/14/2022	11/14/2022	SECOND LRD SUBMITTAL
11/28/2022	11/28/2022	THIRD LRD SUBMITTAL
12/21/2022	12/21/2022	PERMIT SET
01/06/2023	01/06/2023	BID SET
01/18/2023	01/18/2023	BID SET - ADDENDUM 1
02/22/2023	02/22/2023	BID SET - ADDENDUM 3
03/30/2023	03/30/2023	ASI 2
05/22/2023	05/22/2023	ASI 4

Drawing 001 Copyright MSRDesign, Inc. & Hight Jackson, LLC

**STORMWATER PLAN & PROFILE**

**C310**