



### 1 CONCRETE SIDEWALK

SCALE: N.T.S.

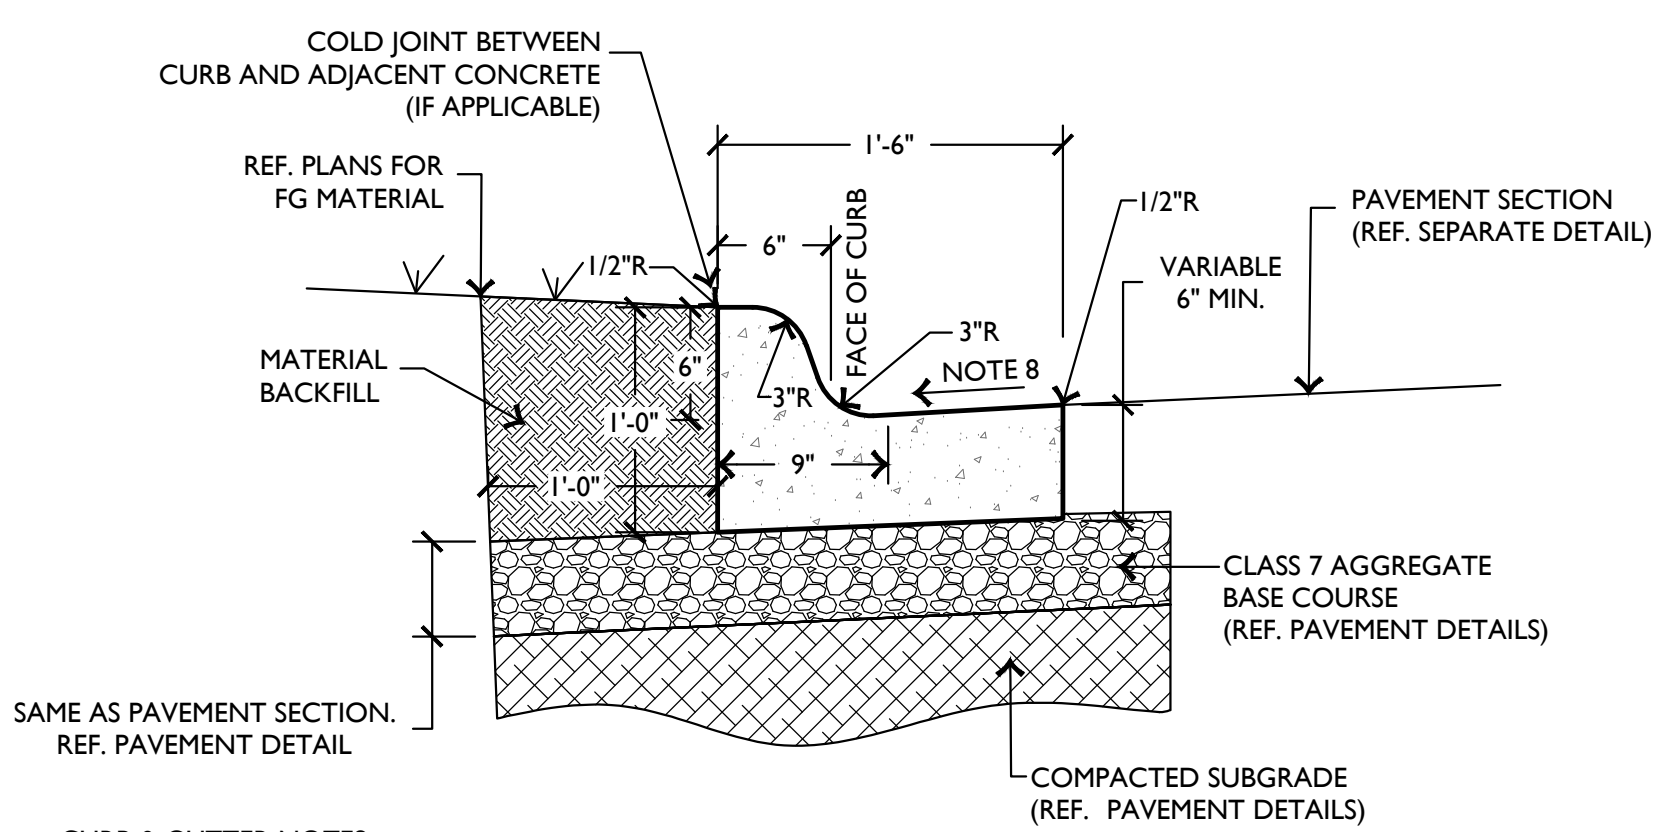


### 2 STANDARD CURB & GUTTER

SCALE: N.T.S.

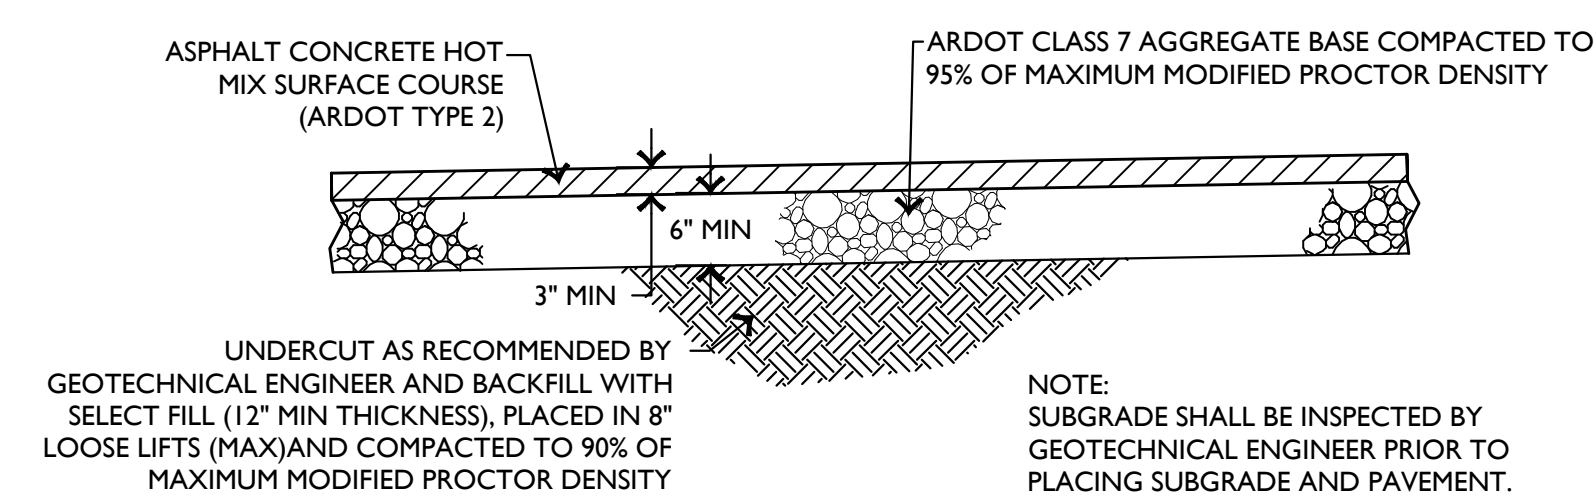

### 3 STANDARD ASPHALT PAVEMENT

SCALE: N.T.S.

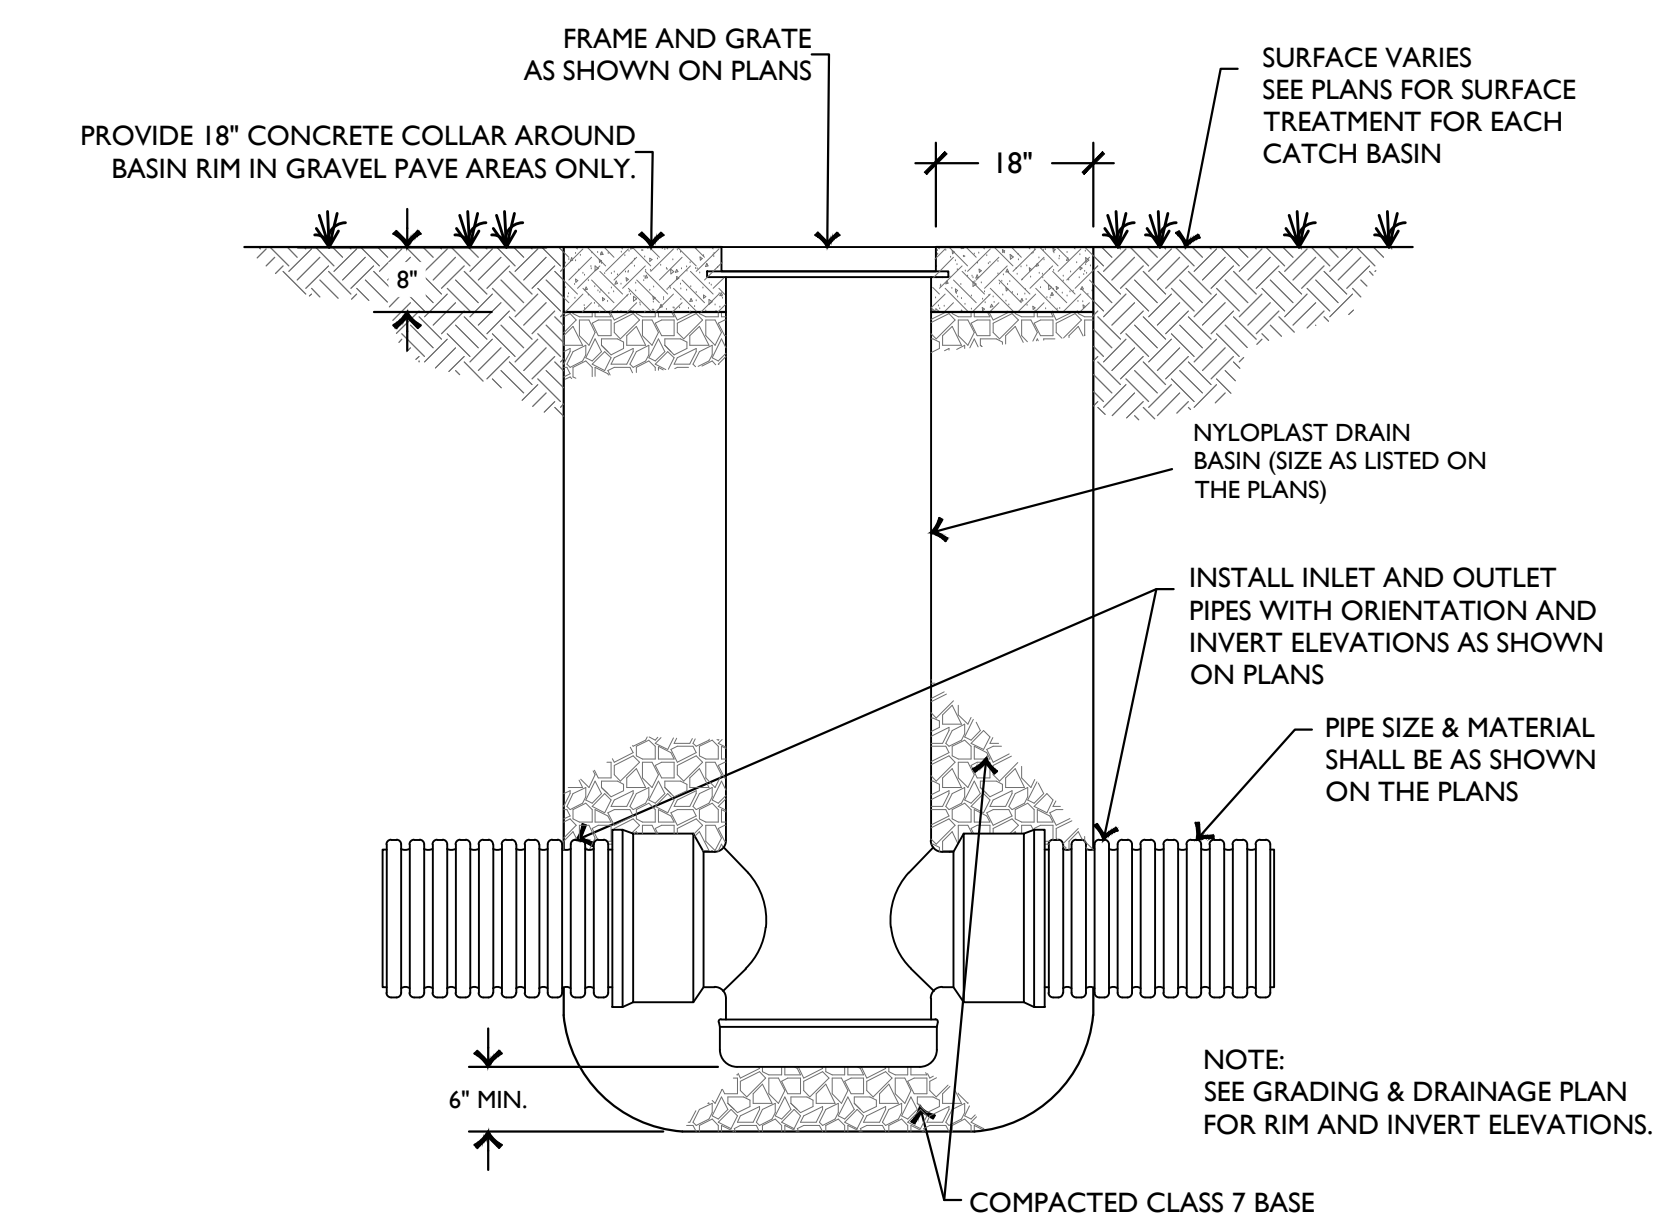


### 4 NYLOPLAST BASIN/JUNCTION BOX

SCALE: N.T.S.

INSIDE DIMENSION	DIAMETER OF OUTLET PIPE	TOP CONCRETE SLAB REINFORCING	MIN. WALL THICKNESS
4'	15" - 18"	# 4'S @ 8" O.C. E.W.	6"
5'	24" - 42"	# 4'S @ 7" O.C. E.W.	8"
6'	48" - 54"	# 5'S @ 9" O.C. E.W.	8"


\* LIMIT DEFLECTION TO 60 DEGREES. IF GREATER USE NEXT LARGER MANHOLE DIAMETER/SIZE.

### 5 JUNCTION BOX

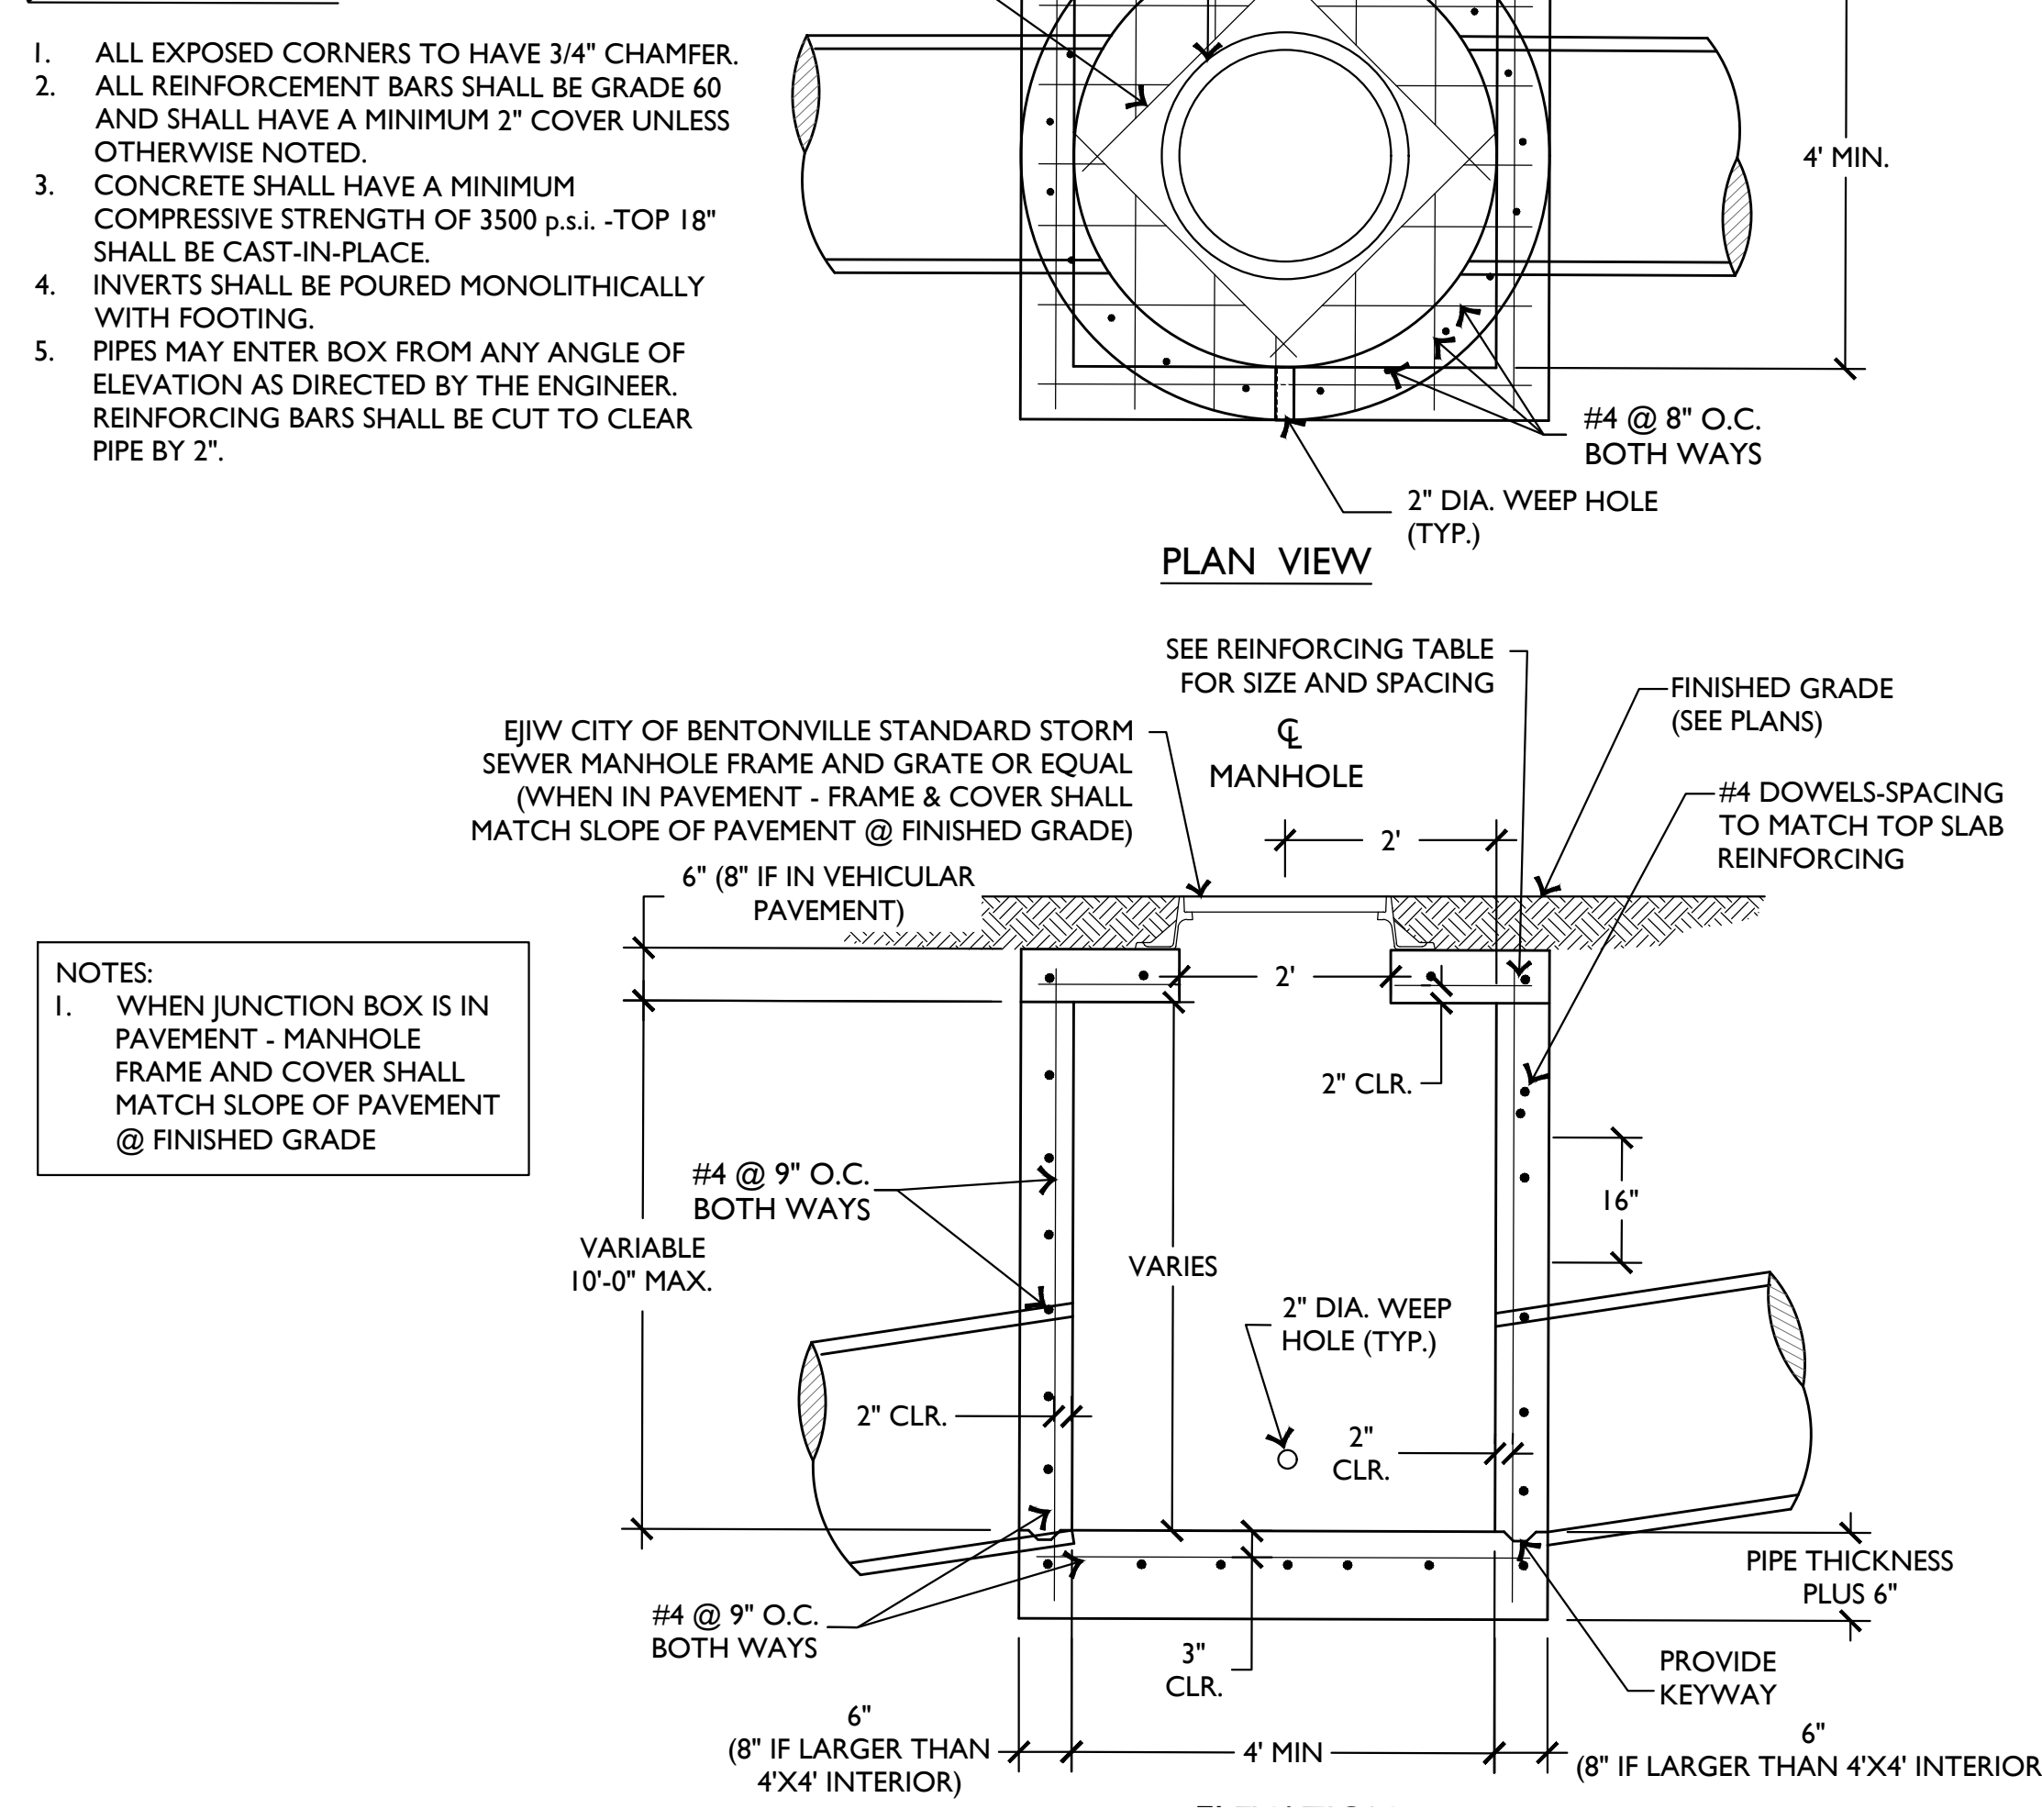


### 5 JUNCTION BOX

SCALE: N.T.S.

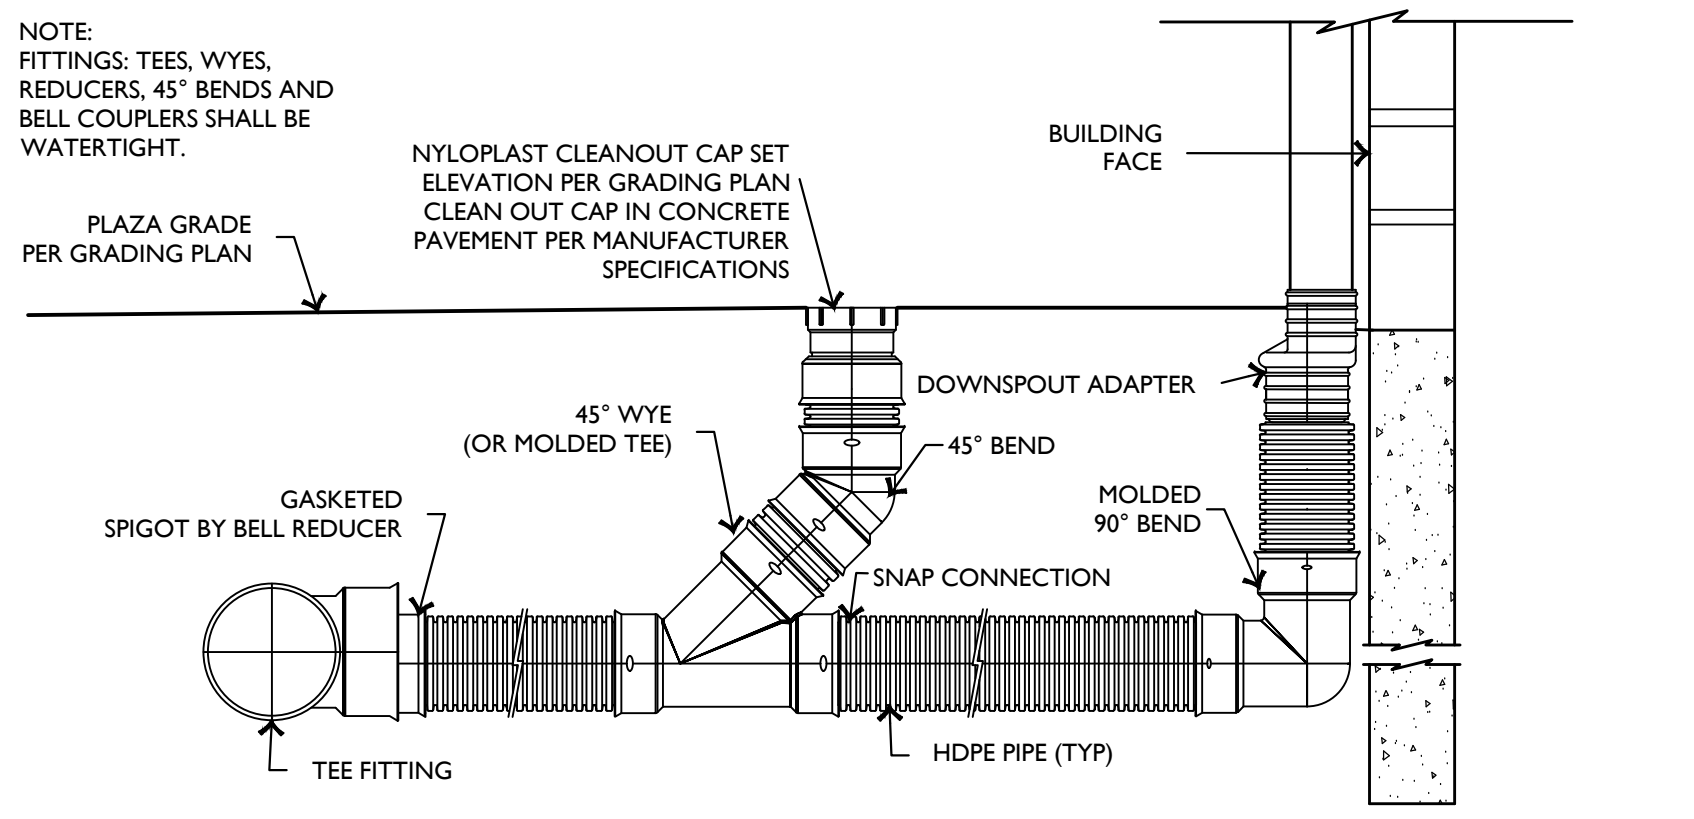


### 8 DOWNSPOUT CONNECTION

SCALE: N.T.S.

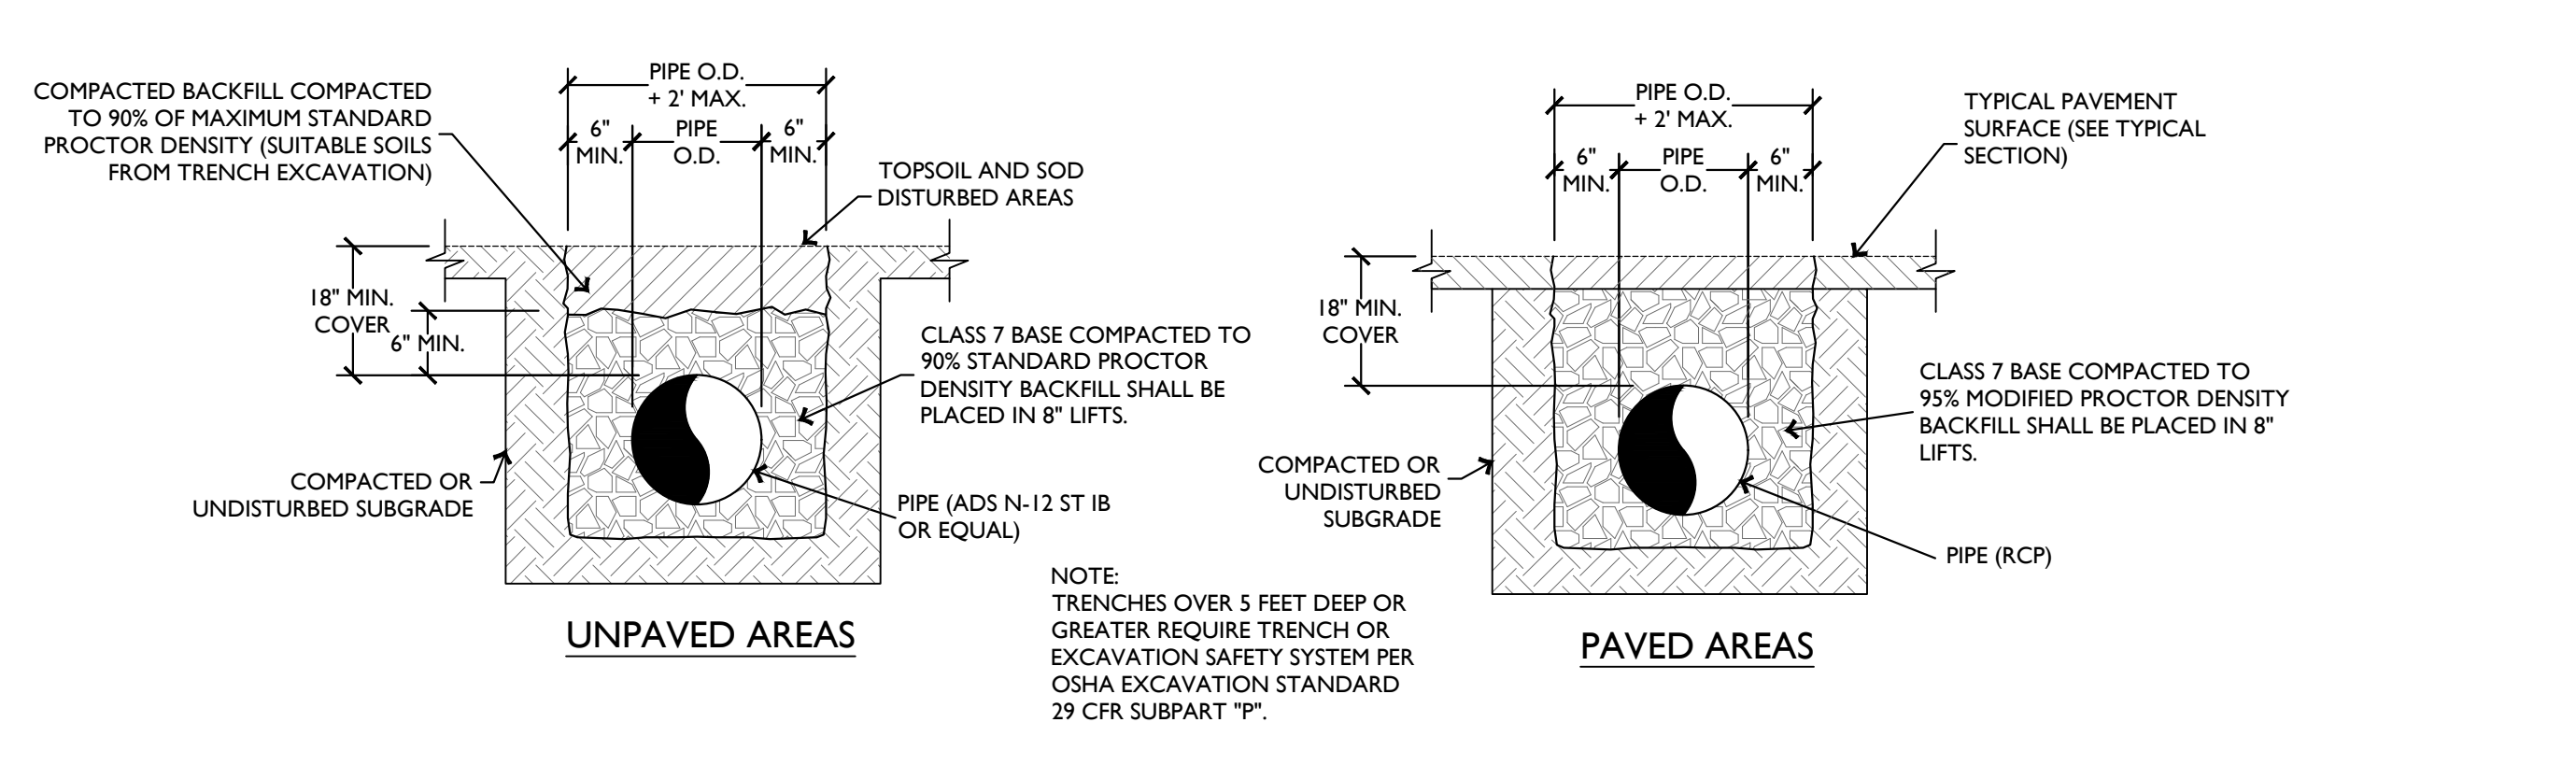


### 9 STORMWATER PIPE BEDDING & BACKFILL

SCALE: N.T.S.

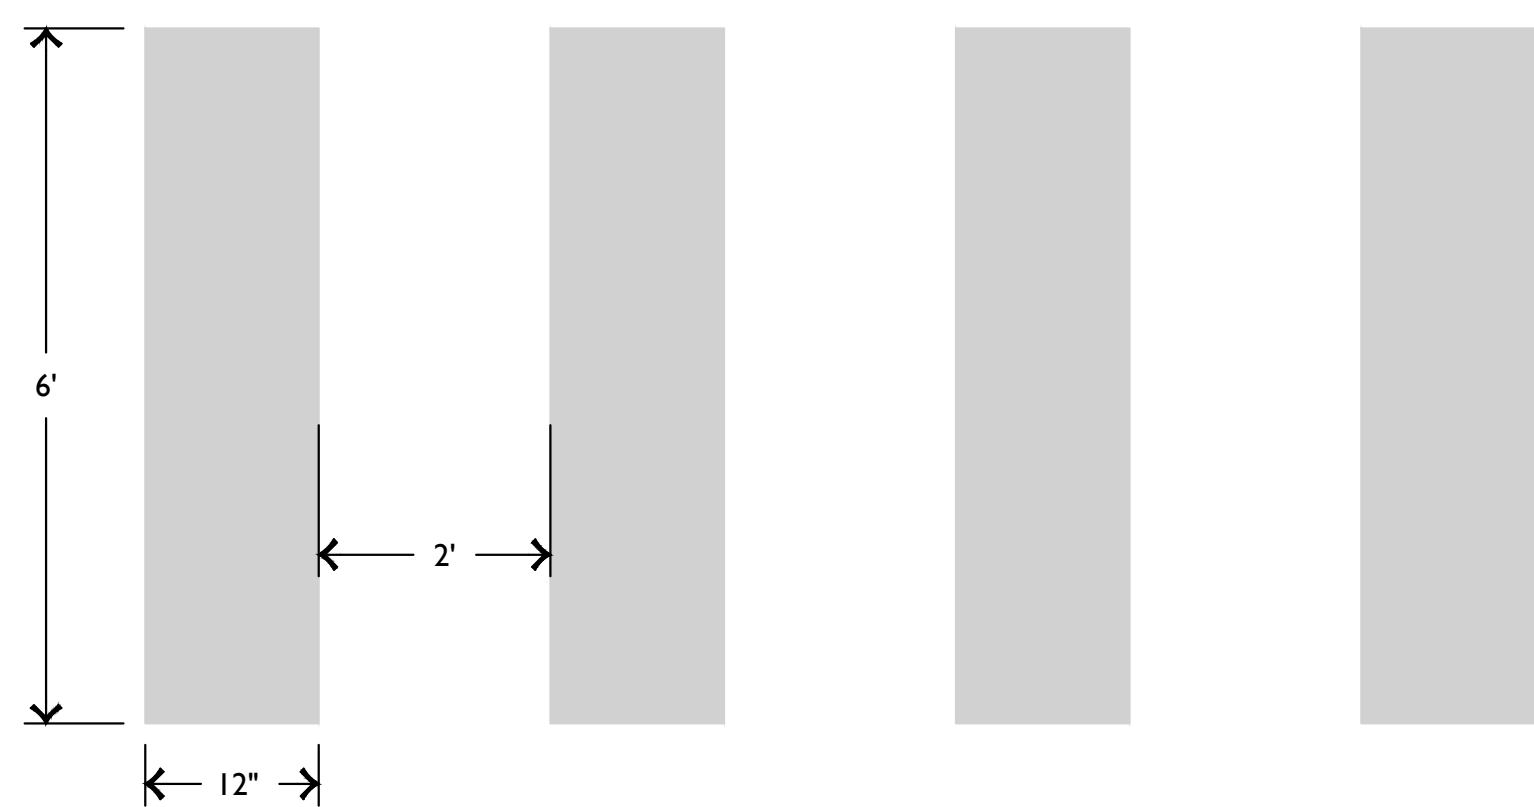

### 10 CROSSWALK

SCALE: N.T.S.

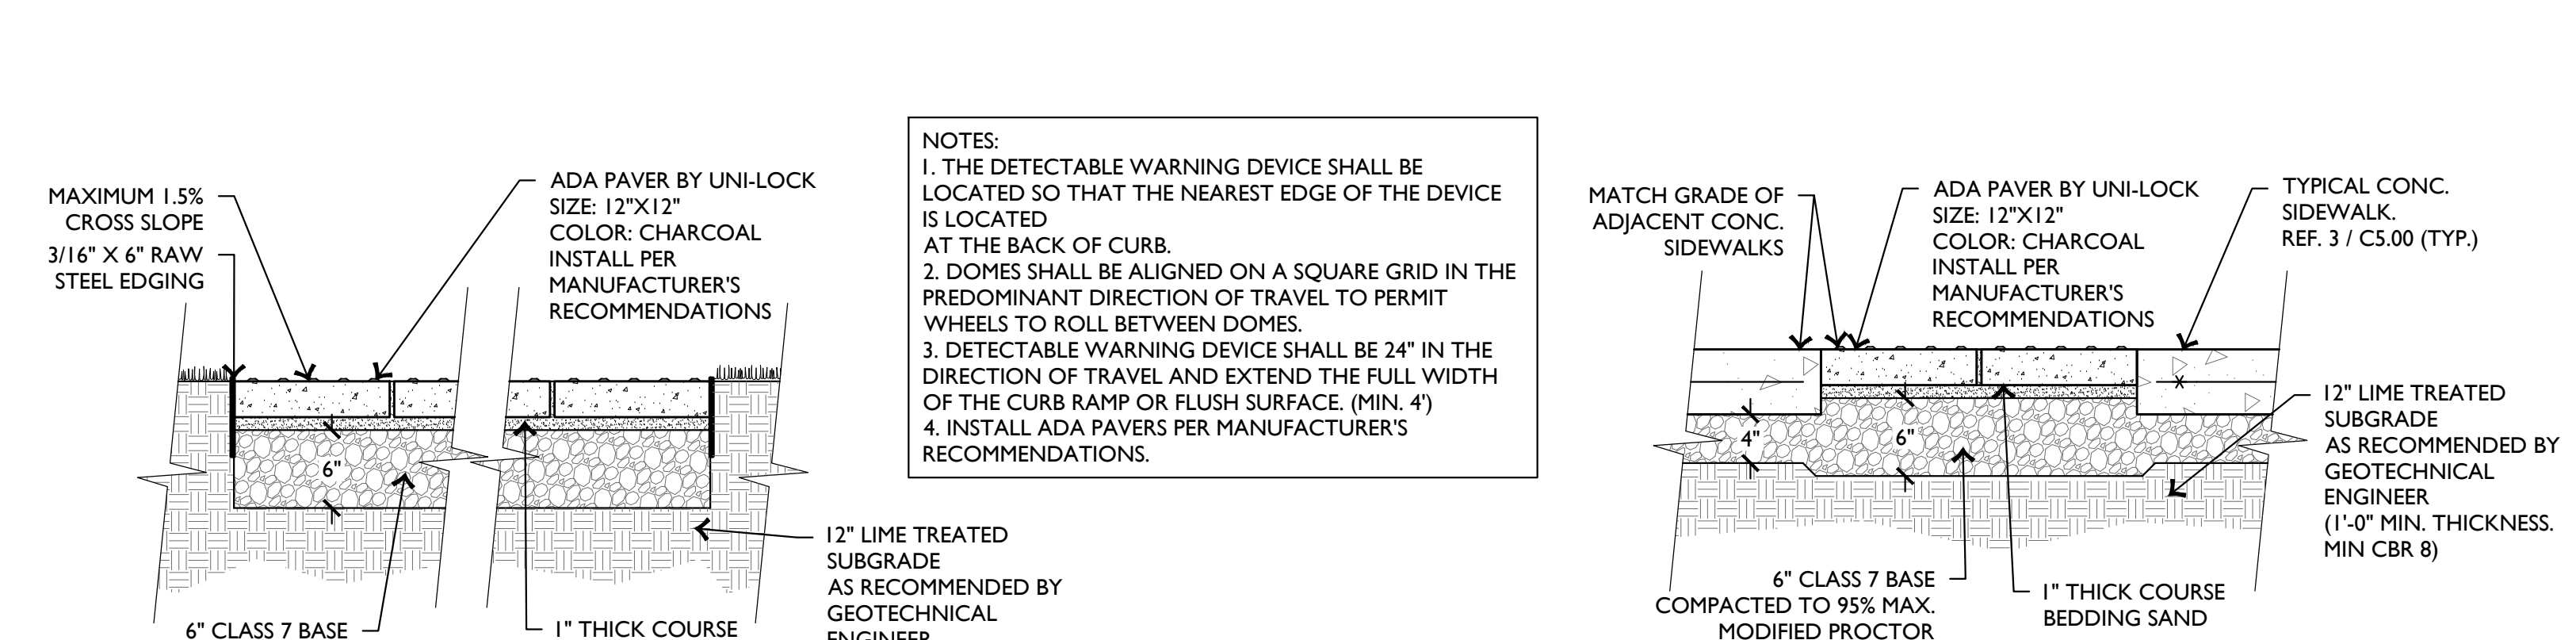


### 11 ADA PAVERS

SCALE: N.T.S.


### 6 SIDEWALK UNDERDRAIN

SCALE: N.T.S.

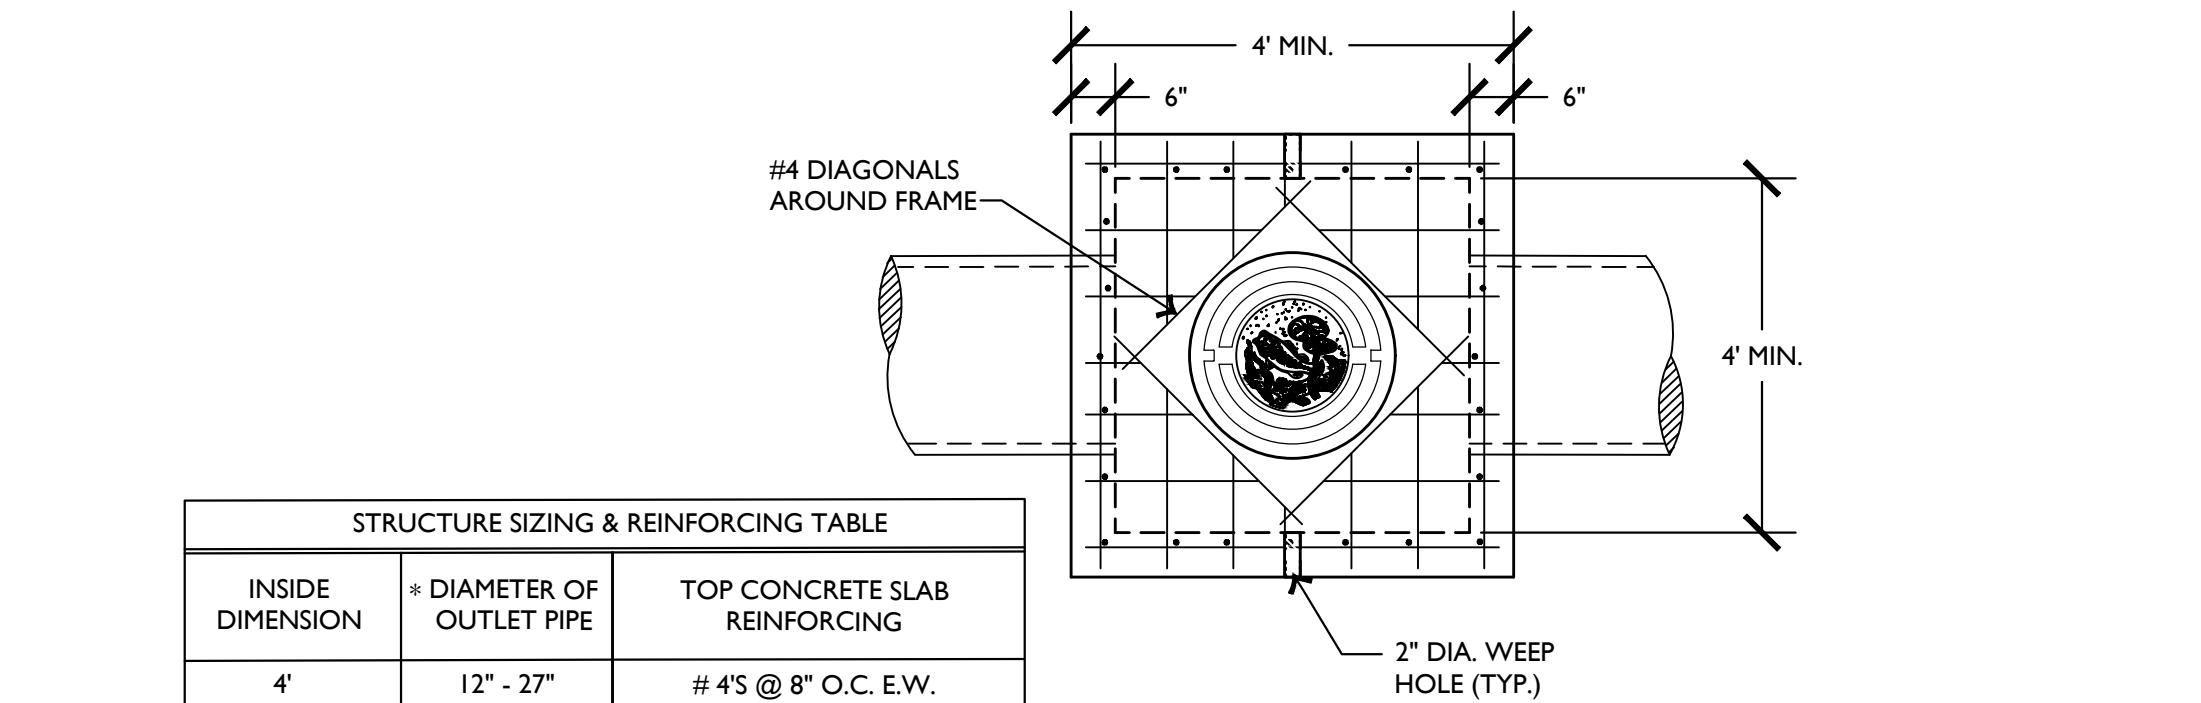


### 6 SIDEWALK UNDERDRAIN

SCALE: N.T.S.

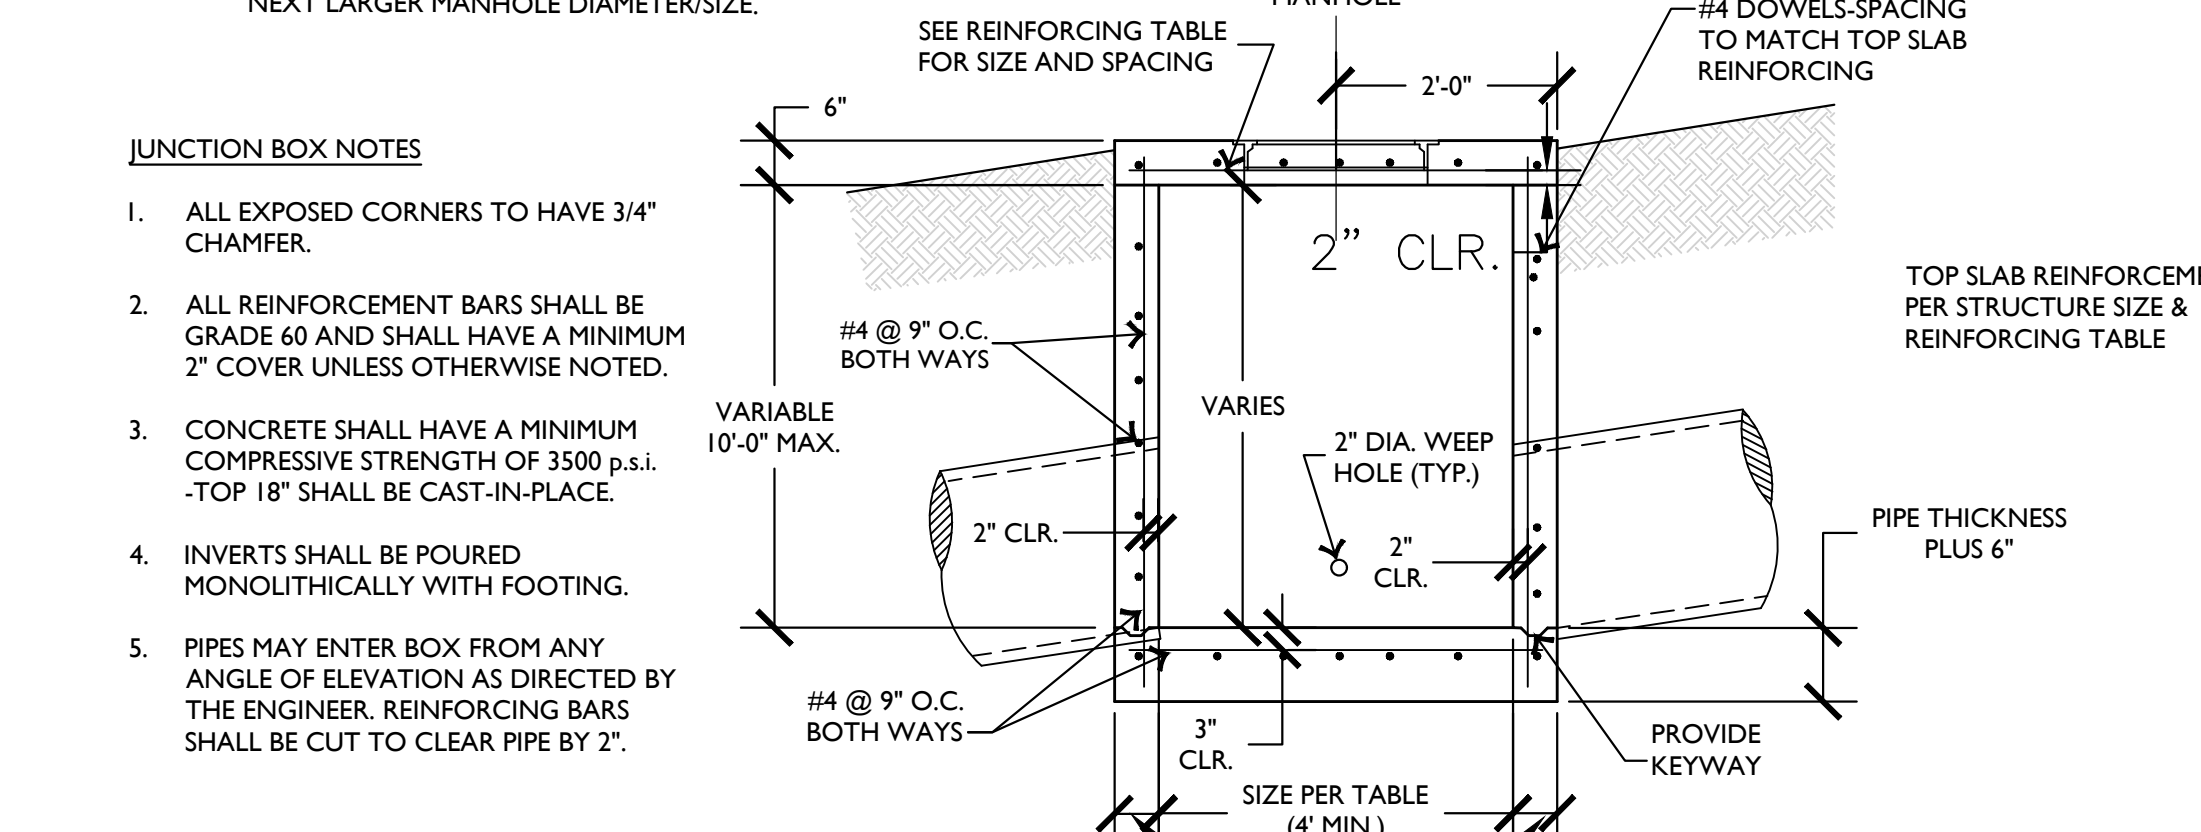

### 7 AREA INLET

SCALE: N.T.S.

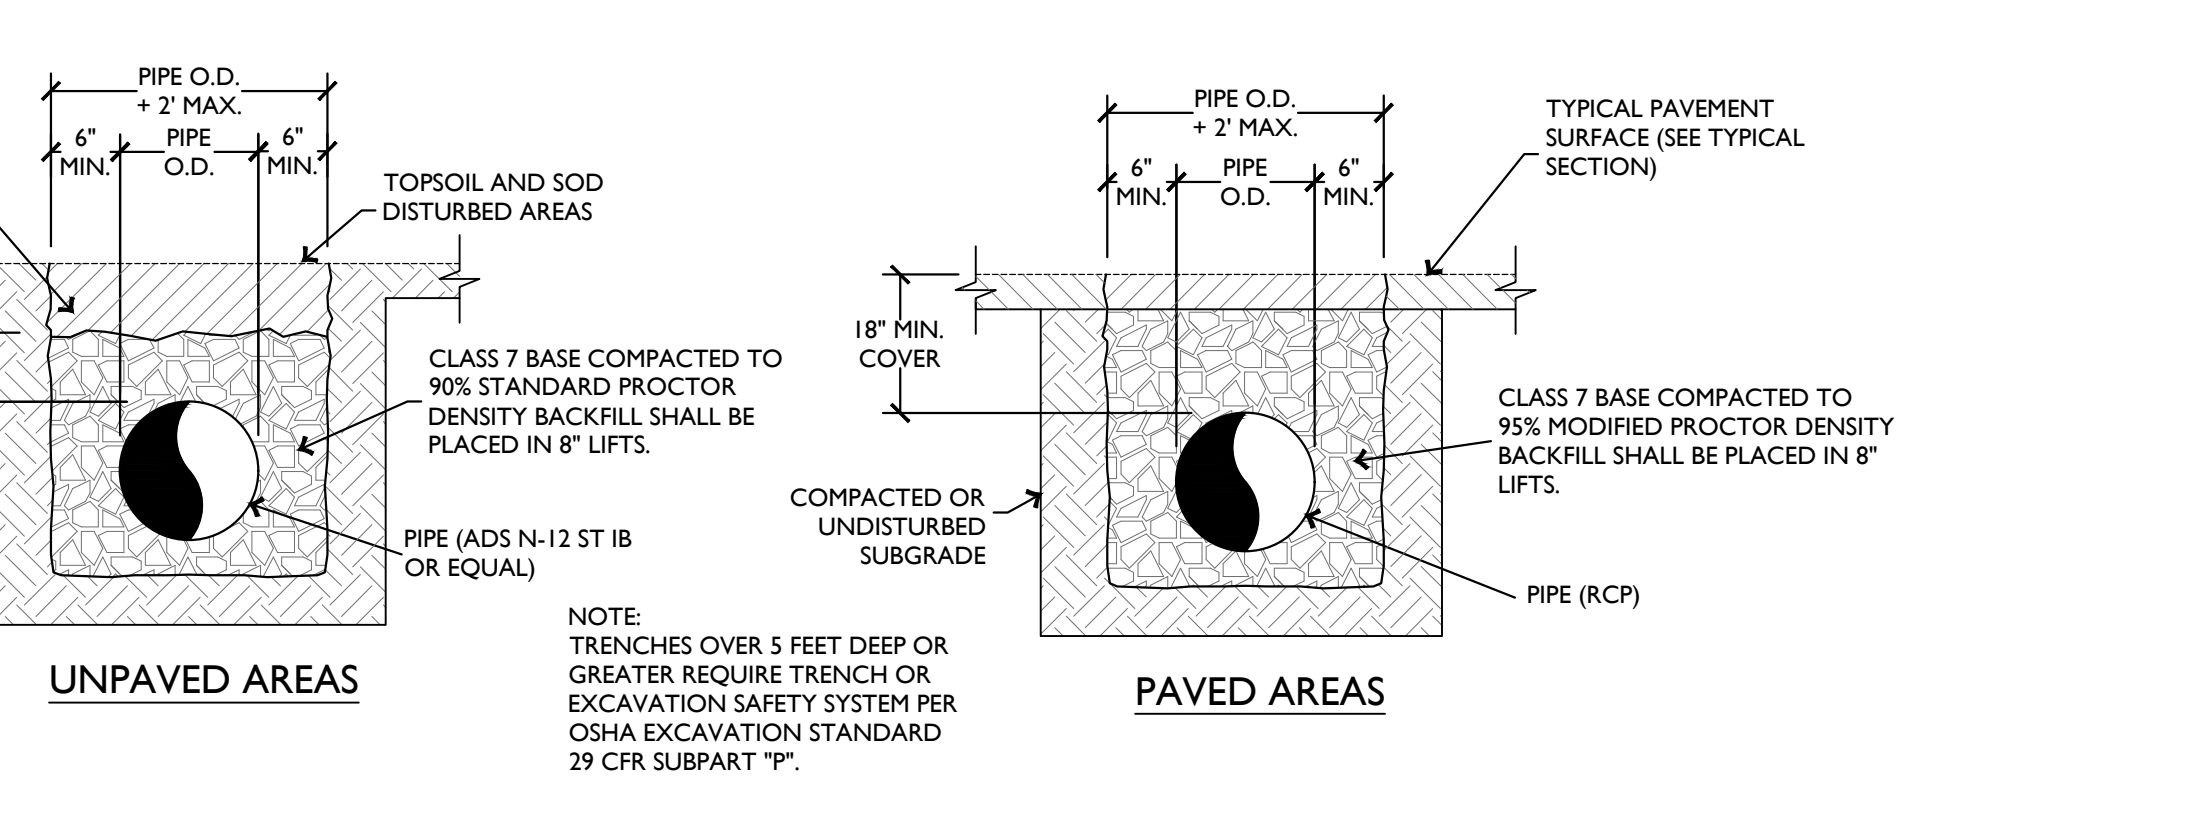

Project No. 2021027  
**Bentonville Public Library**  
**Expansion**  
 405 S Main Street  
 Bentonville, AR 72712

I hereby certify that this plan, specification or report was prepared by me or under my direct supervision and that I am a duly Licensed Architect under the Laws of the State of Minnesota.

Architect Seal



Signature \_\_\_\_\_  
 Print Name \_\_\_\_\_  
 Date \_\_\_\_\_ License No. \_\_\_\_\_

### BID SET

### ISSUE / REVISION

Mark	Date	Description
	12/10/2021	SCHEMATIC DESIGN PRICING
	06/22/2022	DESIGN DEVELOPMENT PRICING
	01/20/2022	DD VE OPTION B
	10/13/2022	PRE APP SET
	10/28/2022	LARGE SCALE DEVELOPMENT SUBMITTAL
	10/31/2022	CD PRICING SET
	11/14/2022	SECOND LSO SUBMITTAL
	11/28/2022	THIRD LSO SUBMITTAL
	12/21/2022	PERMIT SET
	01/06/2023	BID SET
	01/18/2023	BID SET - ADDENDUM 1
	02/02/2023	BID SET - ADDENDUM 3
	03/30/2023	ASI 2
	05/22/2023	ASI 4

### SITE DETAILS

# C500

SCALE: N.T.S.