




PROPOSED UTILITY LEGEND

W	WATER LINE
SS	SANITARY SEWER LINE
GAS	GAS LINE
T	TELECOM LINE
F/O	FIBER OPTIC LINE
⊙	WATER METER
⊗	GATE VALVE FOR WATER
⊕	FIRE DEPARTMENT CONNECTION (FDC)

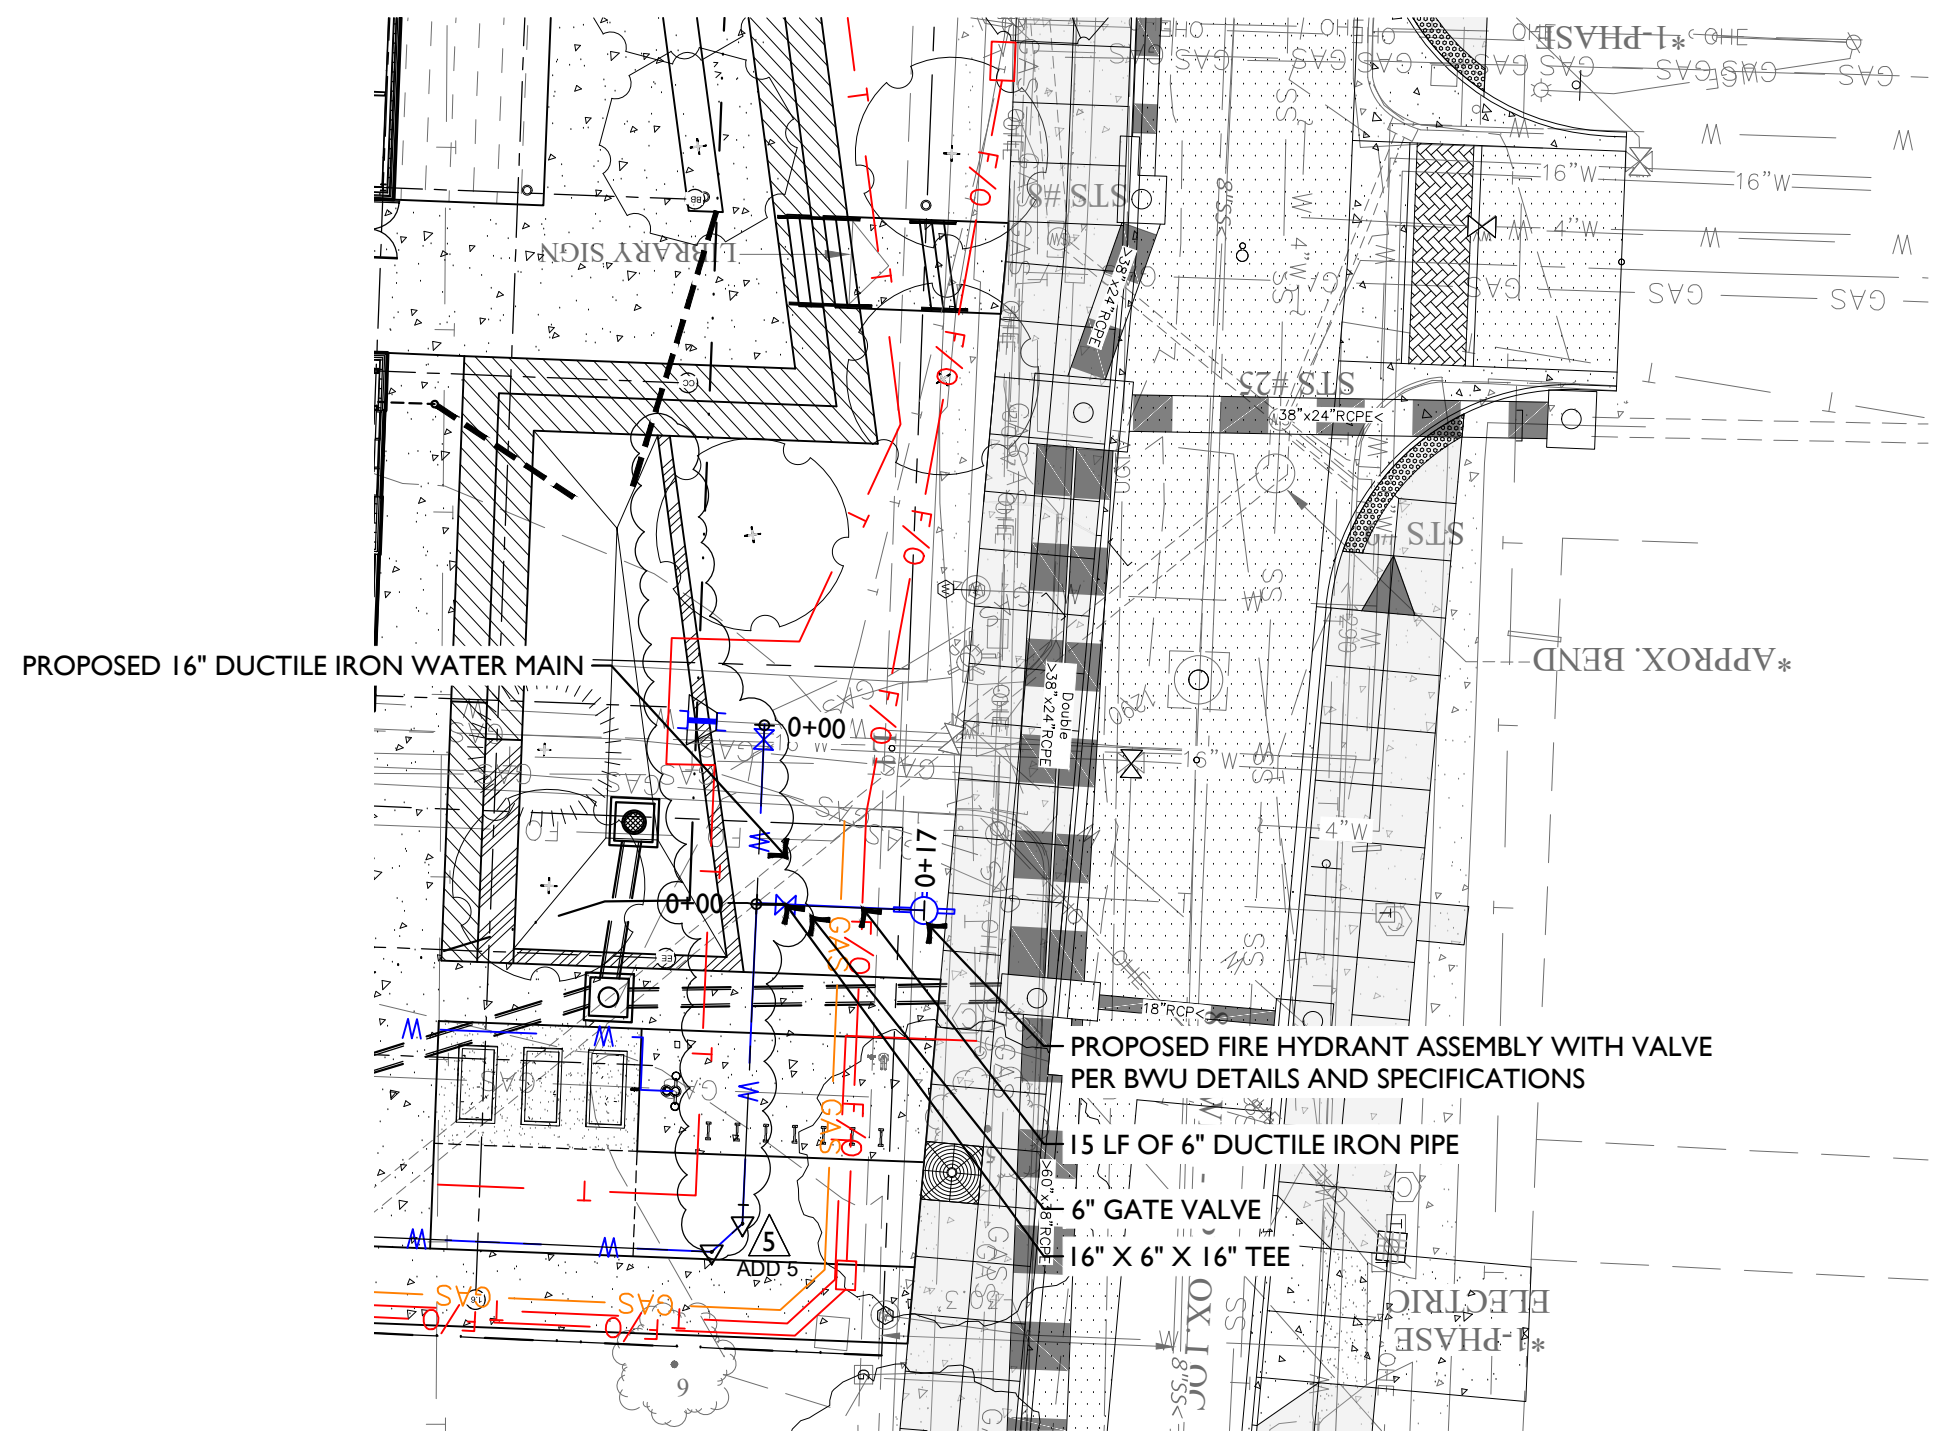

1 HYDRANT PLAN

SCALE: 1" = 20'-0"

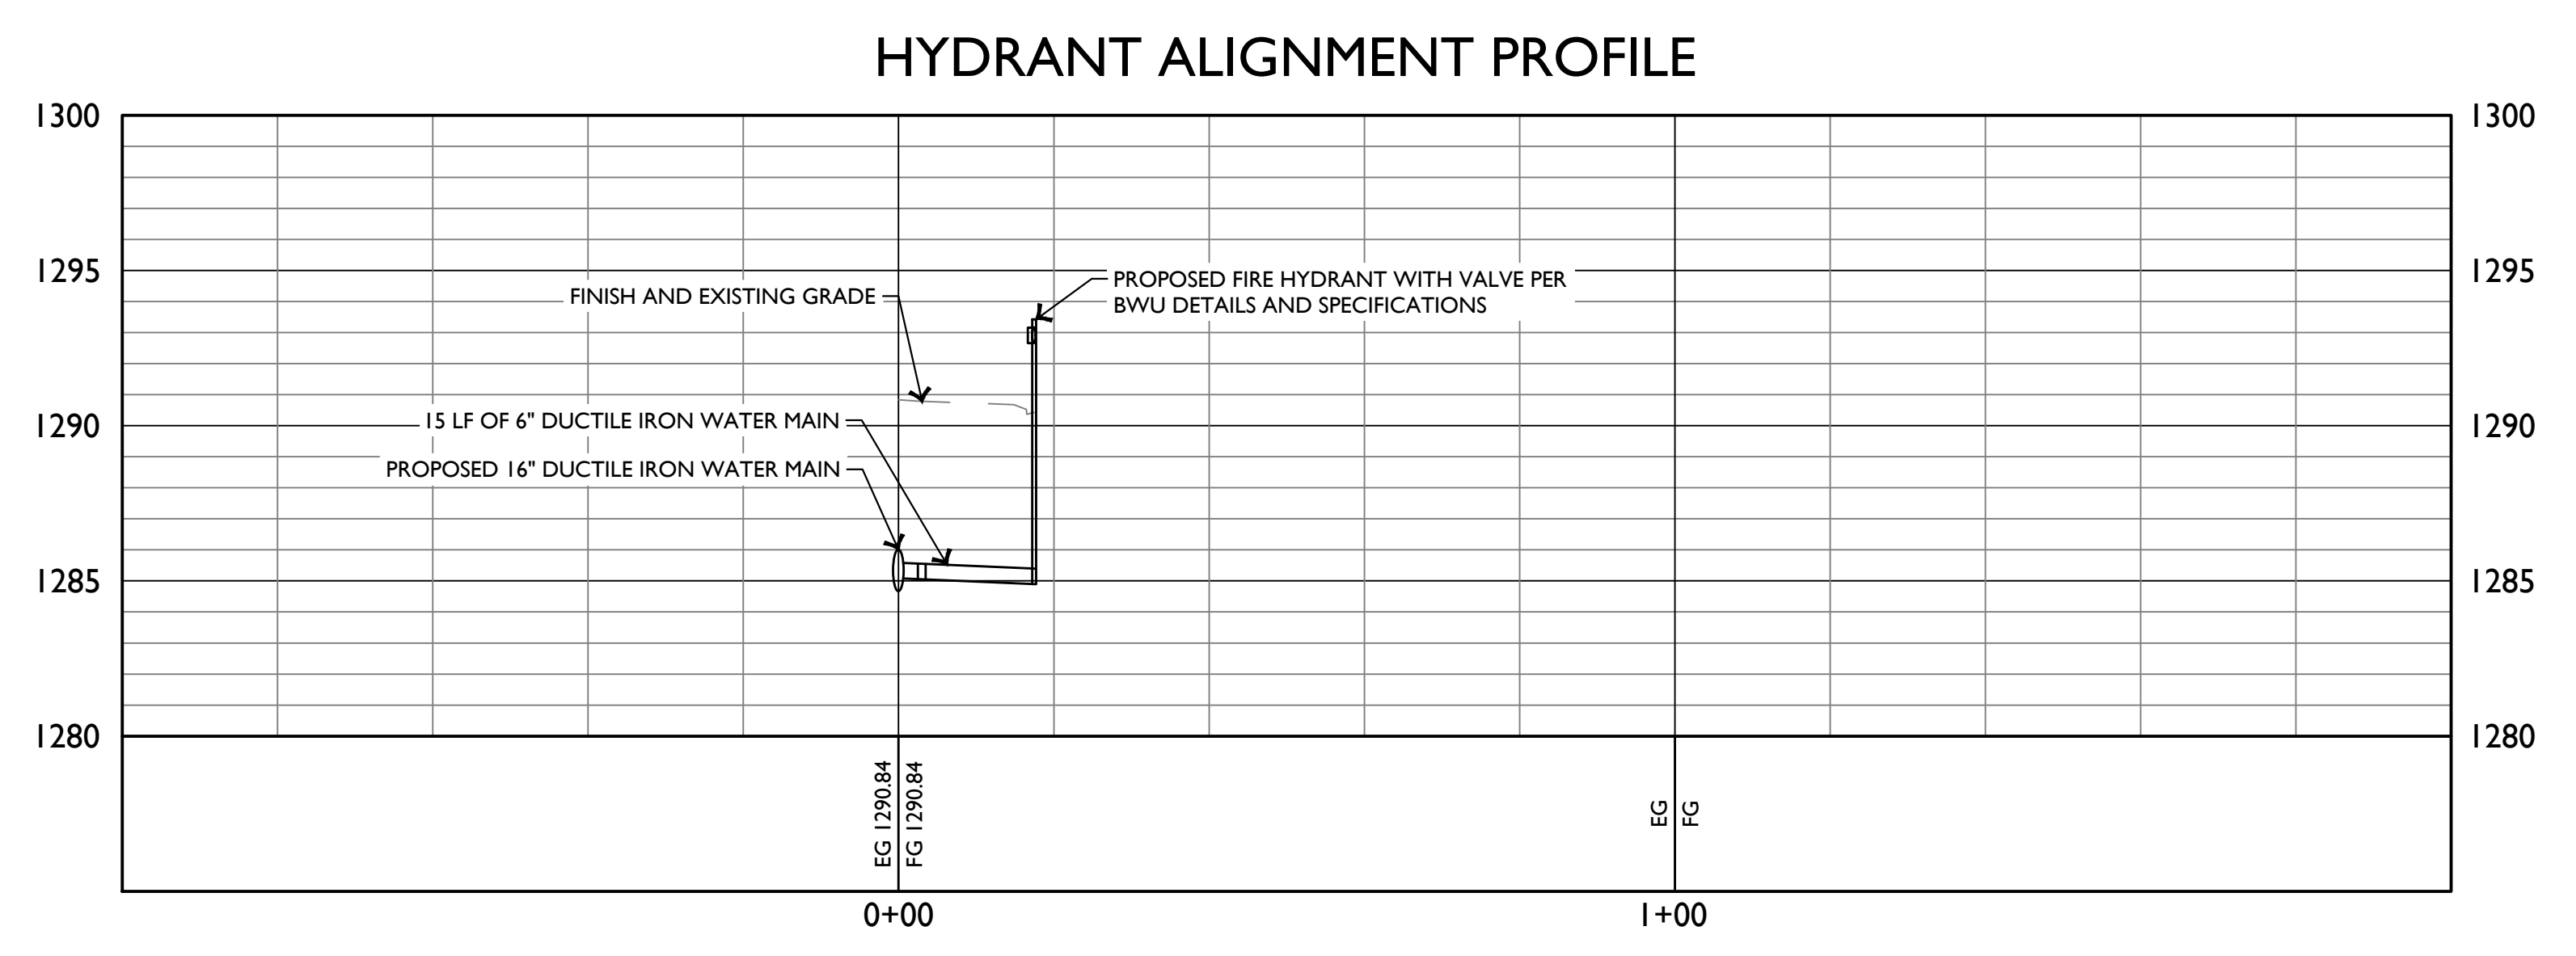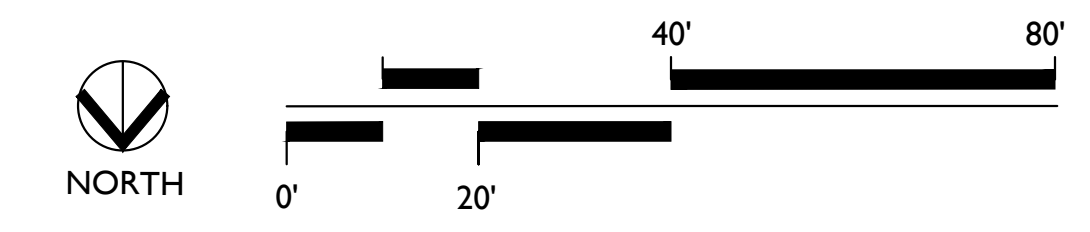

2 HYDRANT PROFILE

HORIZONTAL SCALE: 1" = 20'-0"
VERTICAL SCALE: 1" = 5'-0"

Architecture and Interiors

MSRDesign
510 Marquette Avenue South, Suite 200
Minneapolis, MN 55402 | 612.375.0336

Associate Architect

Hight Jackson Associates PA
5201 W Village Pkwy #300
Rogers, AR 72758 | 479.464.4965

Civil Engineer

E | D | G
216 West Birch Street
Rogers, AR 72756 | 501.378.0200

Landscape Architect

TEN x TEN
575 SE 9th St #210
Minneapolis, MN 55414 | 612.440.8369

Structural Engineer

Tatum Smith Welcher Engineers, Inc.
3100 S Market St #202
Rogers, AR 72758 | 479.621.6128

MEP Engineer

HP Engineering, Inc.
5214 W Village Pkwy #120
Rogers, AR 72758 | 479.899.6370



Project No. 2021027

Bentonville Public Library Expansion
405 S Main Street
Bentonville, AR 72712

AFC - Bentonville Public Library Expansion - LSD22-0062 - REVISION 2 - 7/24/2023

I hereby certify that this plan, specification or report was prepared by me or under my direct supervision and that I am a duly Licensed Architect under the Laws of the State of Minnesota.



Signature _____
Print Name _____
Date _____ License No. _____

BID SET

ISSUE / REVISION

Mark	Date	Description
12/16/2021	12/16/2021	SCHEMATIC DESIGN PRICING
06/22/2022	06/22/2022	DESIGN DEVELOPMENT PRICING
8/12/2022	8/12/2022	DD VE OPTION B
10/13/2022	10/13/2022	PRE APP SET
10/28/2022	10/28/2022	LARGE SCALE DEVELOPMENT SUBMITTAL
10/31/2022	10/31/2022	CD PRICING SET
11/14/2022	11/14/2022	SECOND LSD SUBMITTAL
11/28/2022	11/28/2022	THIRD LSD SUBMITTAL
12/21/2022	12/21/2022	PERMIT SET
01/06/2023	01/06/2023	BID SET
01/18/2023	01/18/2023	BID SET - ADDENDUM 1
02/22/2023	02/22/2023	BID SET - ADDENDUM 3
03/30/2023	03/30/2023	ASI 2
05/25/2023	05/25/2023	ASI 4
07/24/2023	07/24/2023	ASI 5

©2023 Hight Jackson Associates, P.A. All Rights Reserved.

HYDRANT WATER MAIN PLAN & PROFILE

C220