




1/8" = 1'-0" 6/16/2026 12:48:45 PM S:\2517 Delta Blue - New Arcare\2517 NEW ARCADE CLINIC - FT SMITH.dwg



① 1ST FLOOR LIFE SAFETY PLAN
SCALE = 1/8" = 1'-0"

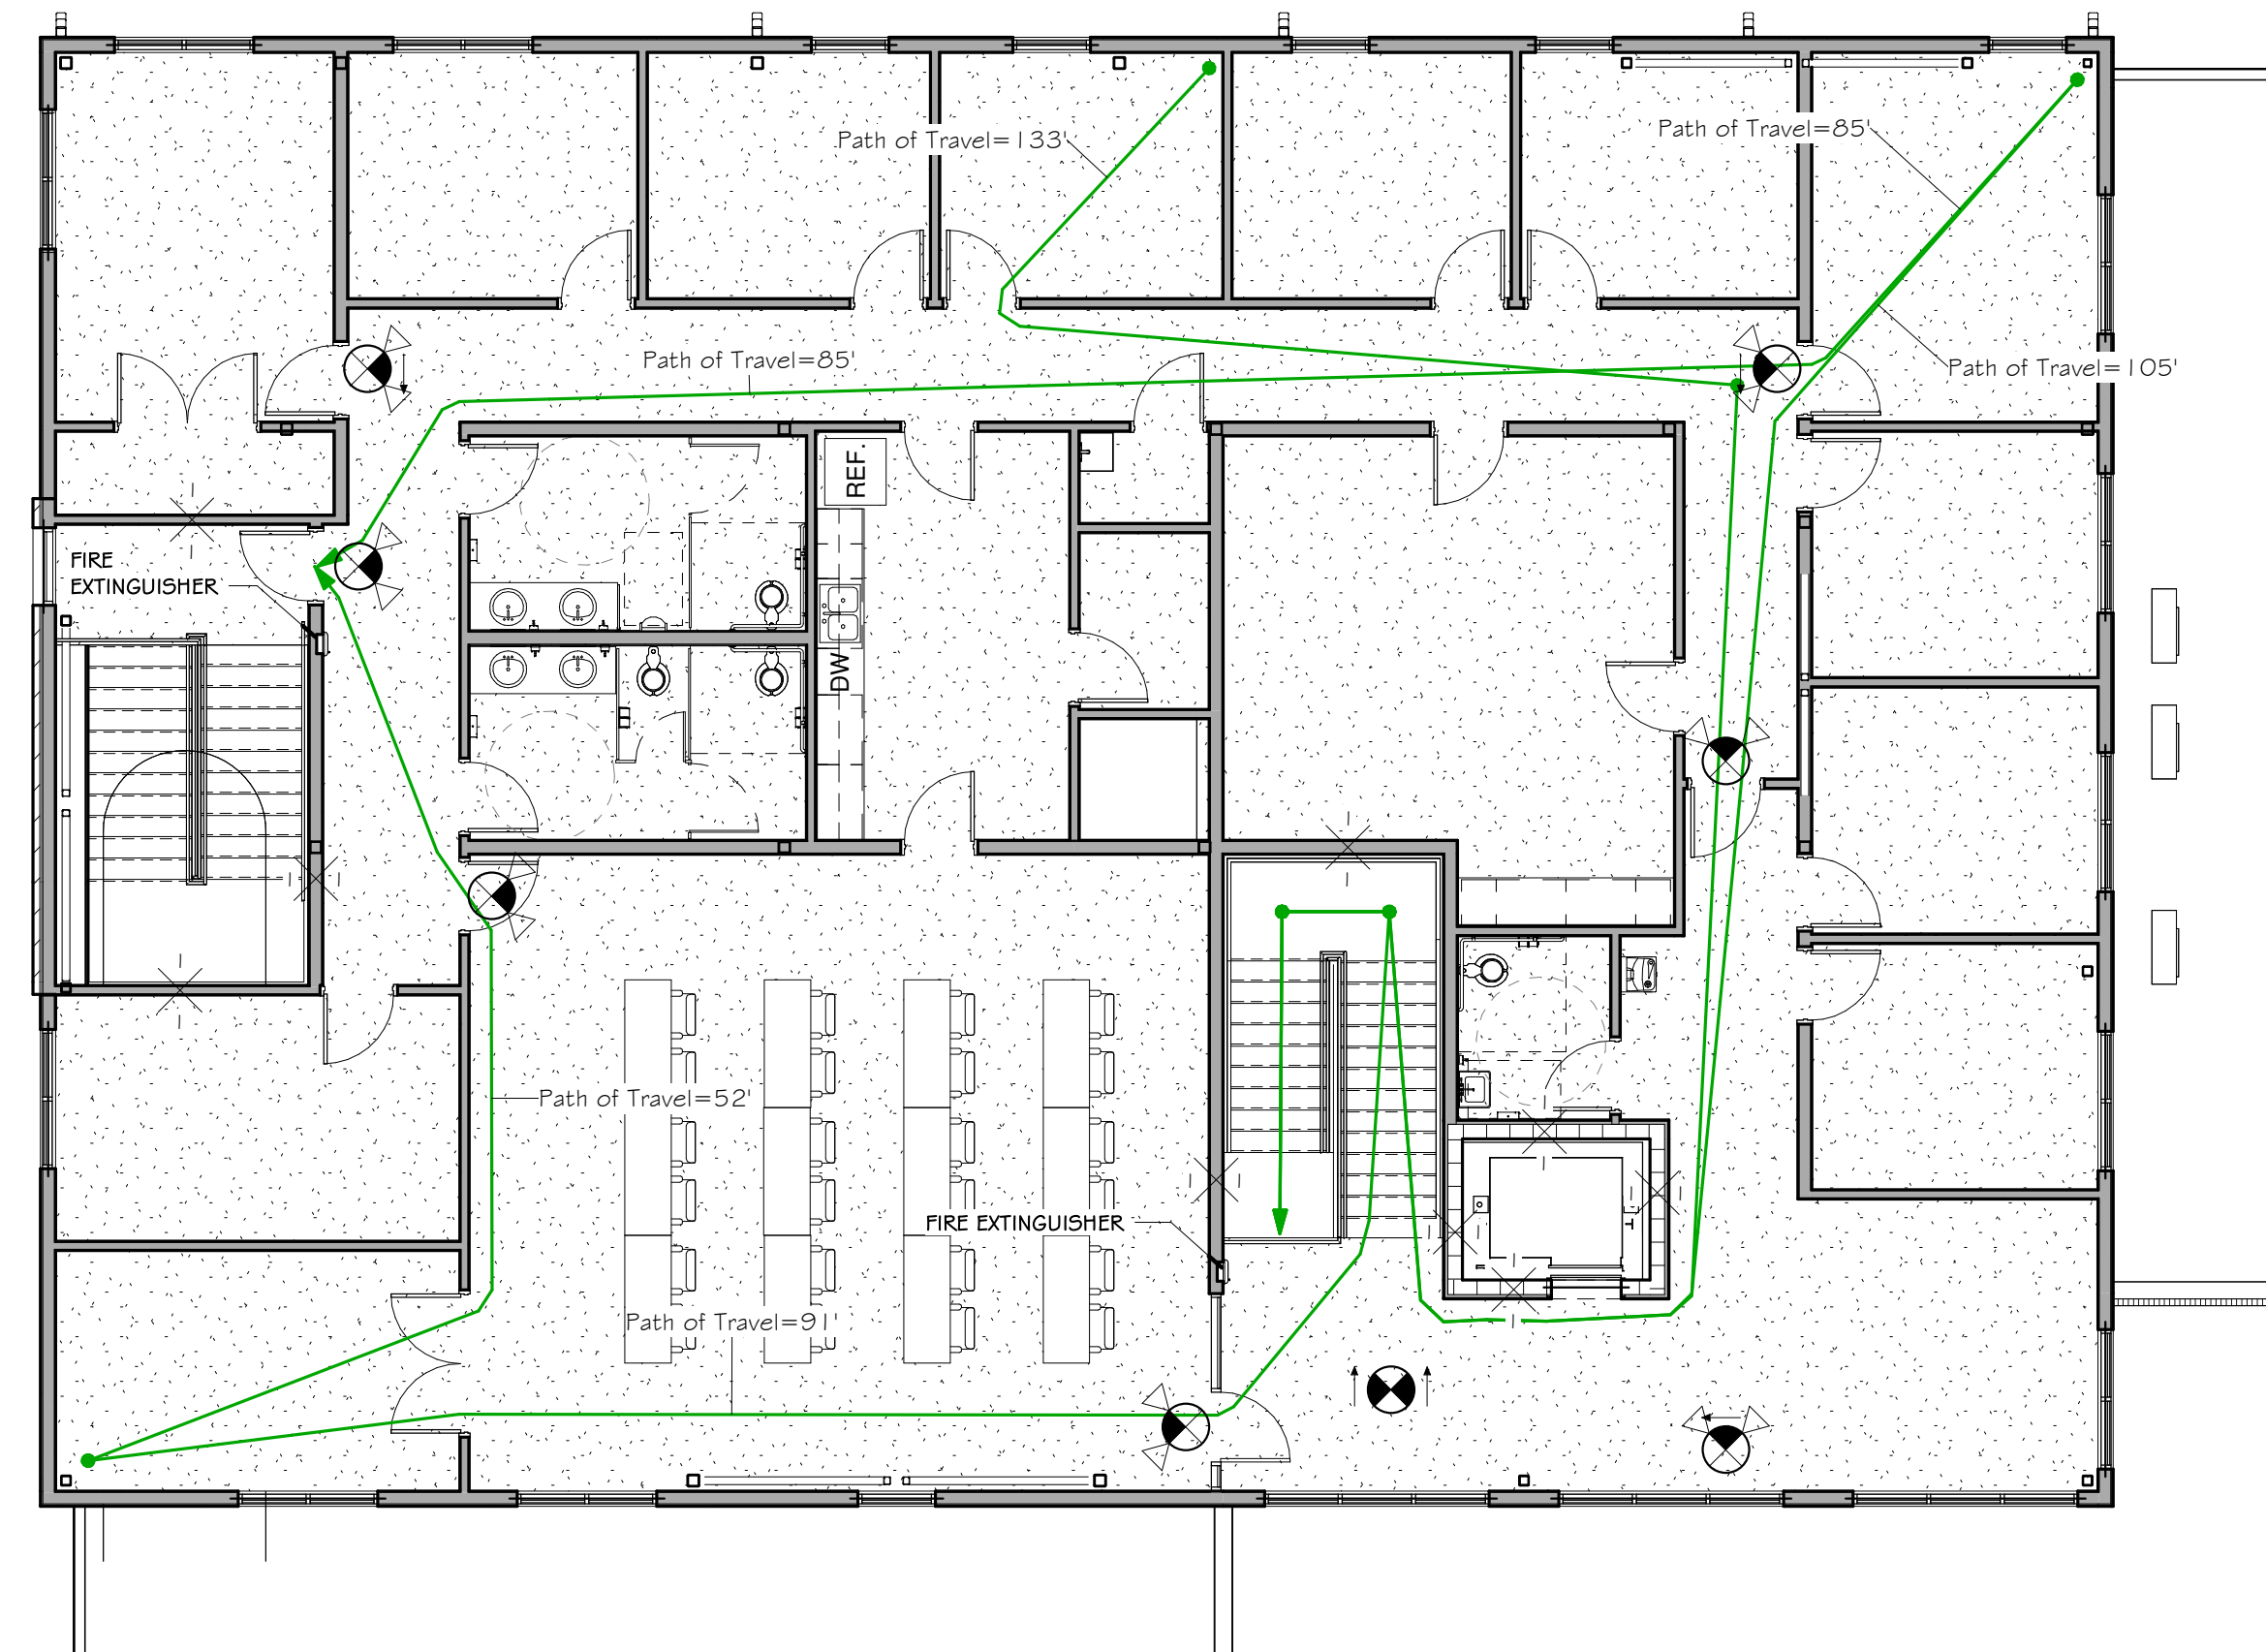

② 2ND FLOOR LIFE SAFETY PLAN
SCALE = 1/8" = 1'-0"

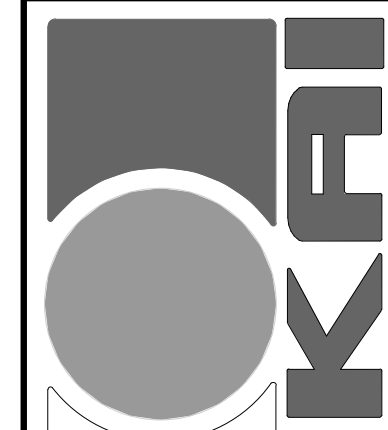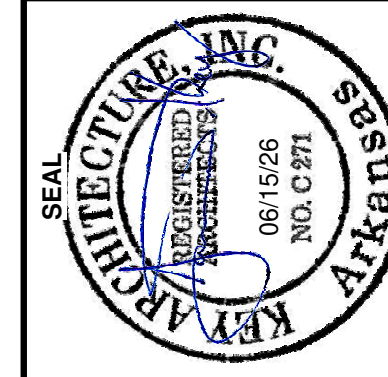

KEY ARCHITECTURE INC.

P.O. BOX 748 FAYETTEVILLE, ARKANSAS 72702
PH: 479.444.6066 FAX: 479.444.1445

FOR PERMIT &
CONSTRUCTION

Revision Schedule	
Rev. #	Description

NEW Arcare MEDICAL OFFICE BUILDING
2709 Massard Rd
FT. SMITH, AR 72903

Arcare
117 S. 2ND ST.
AUGUSTA, AR 72006

DATE 06/15/26	DRAWN BY ELP
PROJECT # 2517	CHECKED BY JTK

SHEET
A0.1
LIFE SAFETY PLANS

These Drawings and Specifications are the
exclusive property of Key Architecture Inc. and
are protected by Copyright. Use or reproduction
is prohibited without written consent.