




12" = 1'-0" 6/16/2026 12:49:39 PM S:\2517 Delta Blue - New Arcare\2517 NEW ARCADE CLINIC - FT. SMITH.dwt

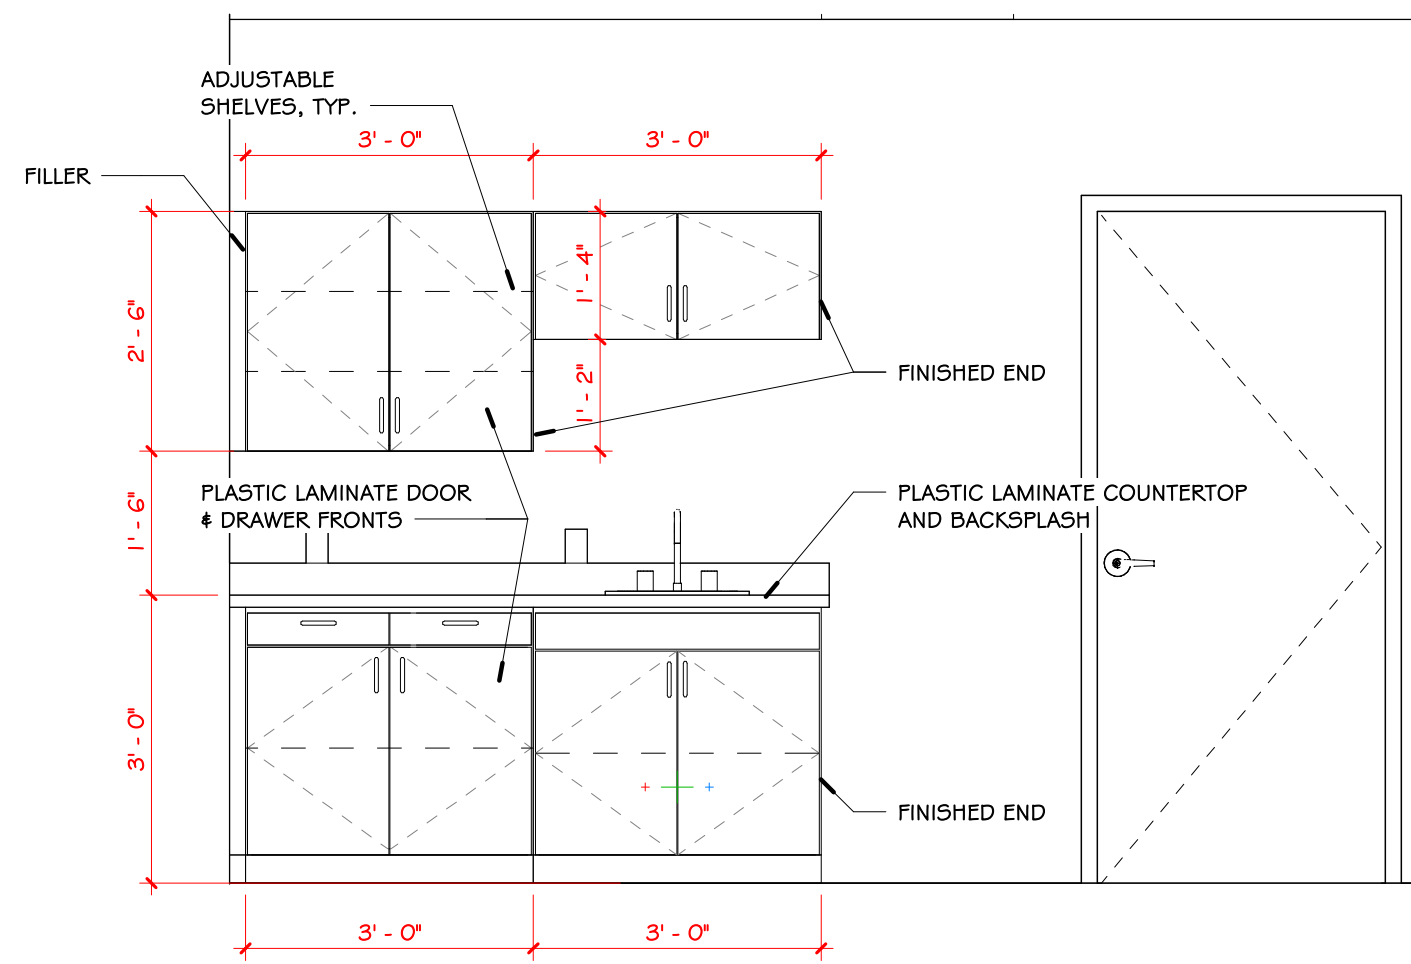


11 ULTRA-SOUND
SCALE = 1/2" = 1'-0"

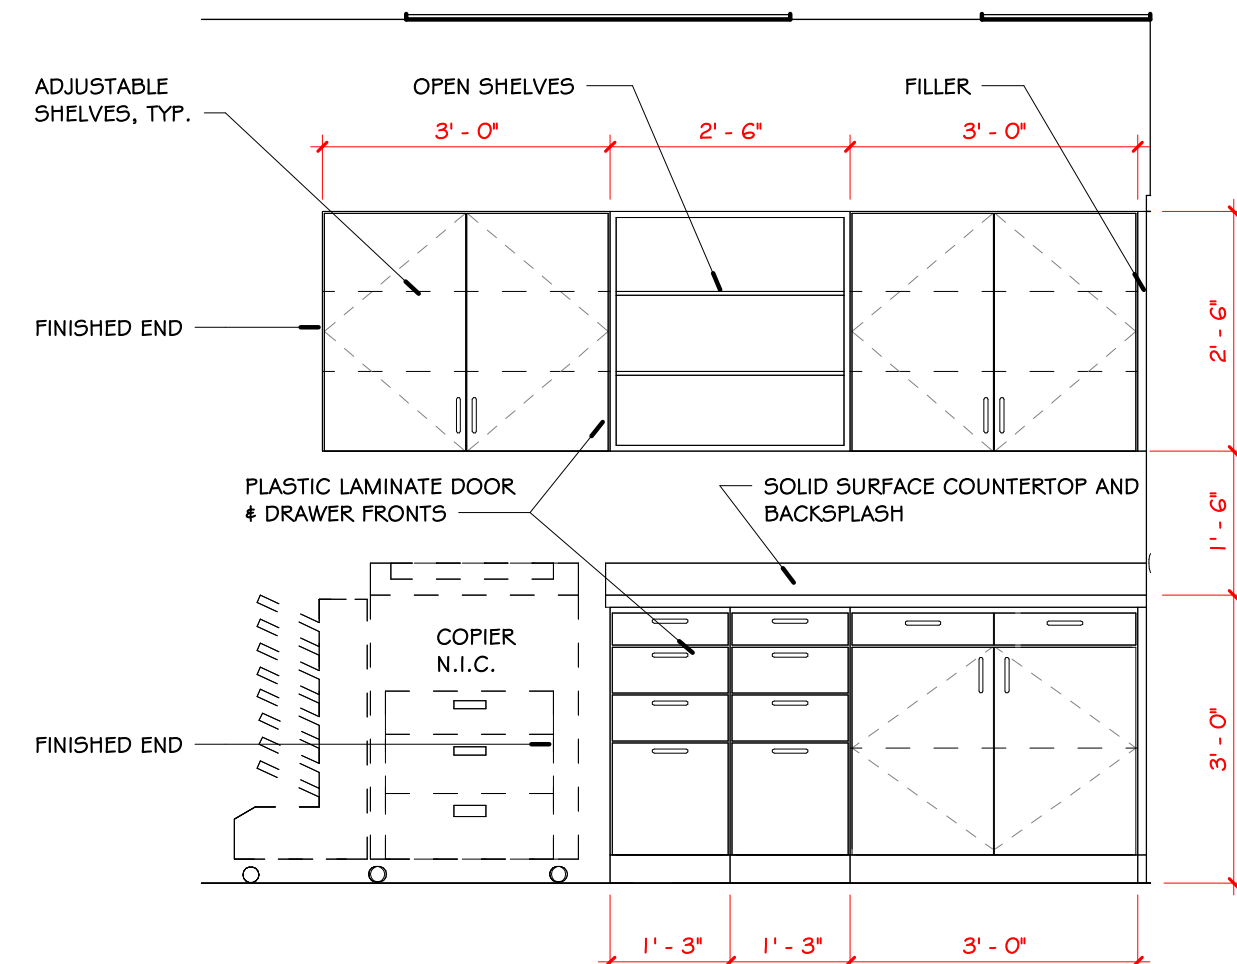


10 RECEPTION 151 WEST
SCALE = 1/2" = 1'-0"

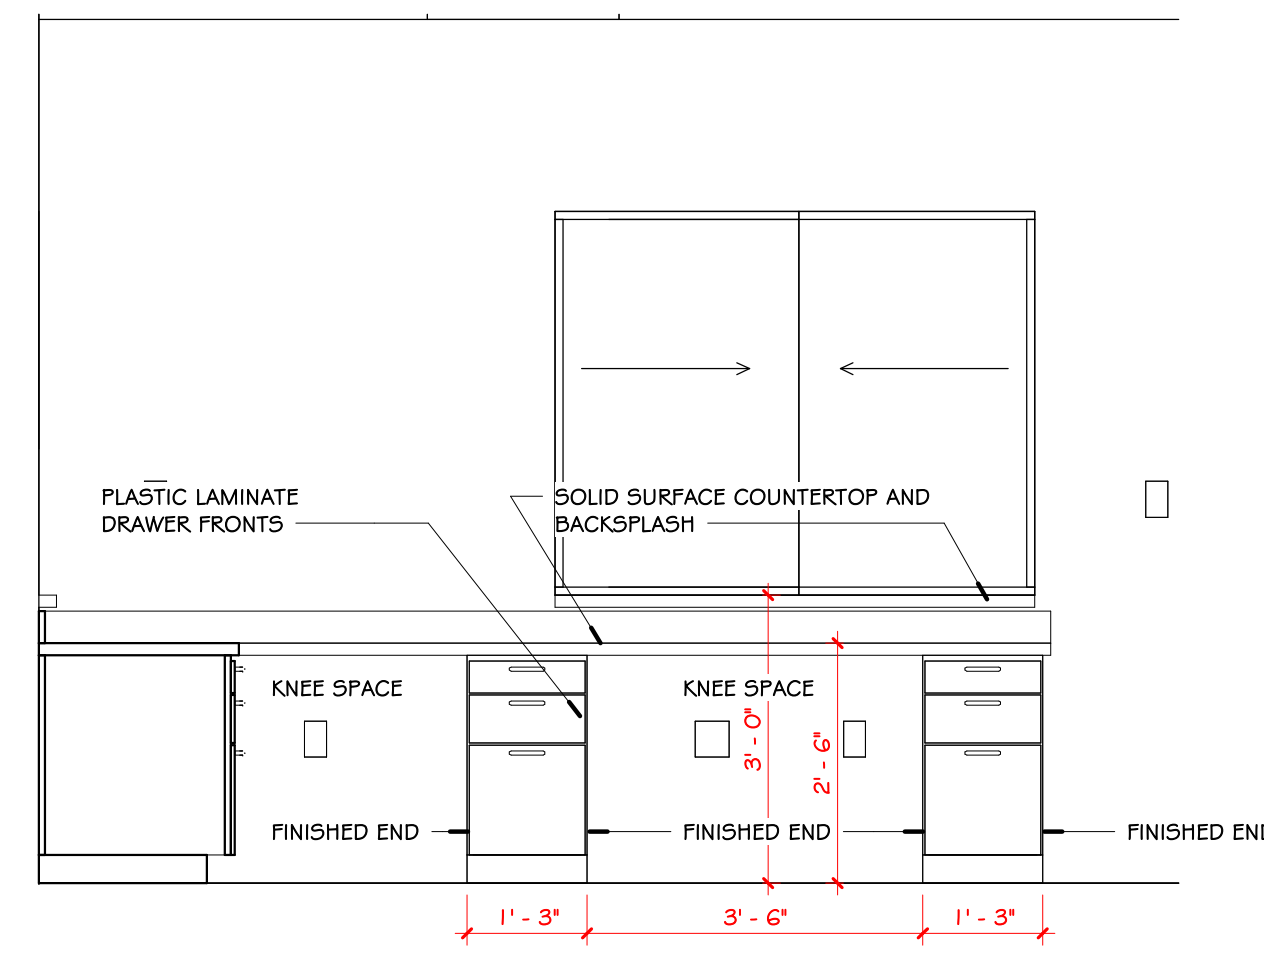


9 RECEPTION 151 NORTH
SCALE = 1/2" = 1'-0"

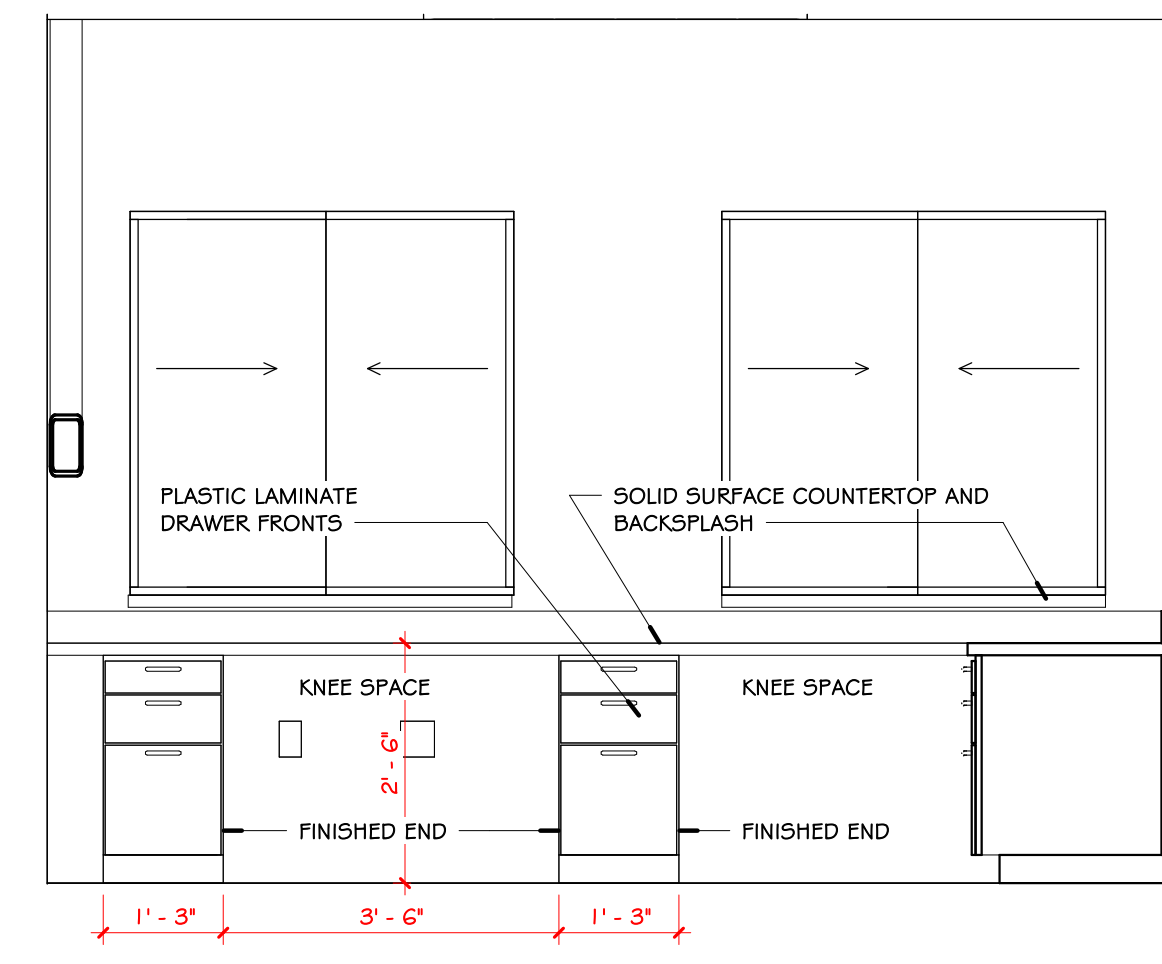


8 RECEPTION 151 EAST
SCALE = 1/2" = 1'-0"

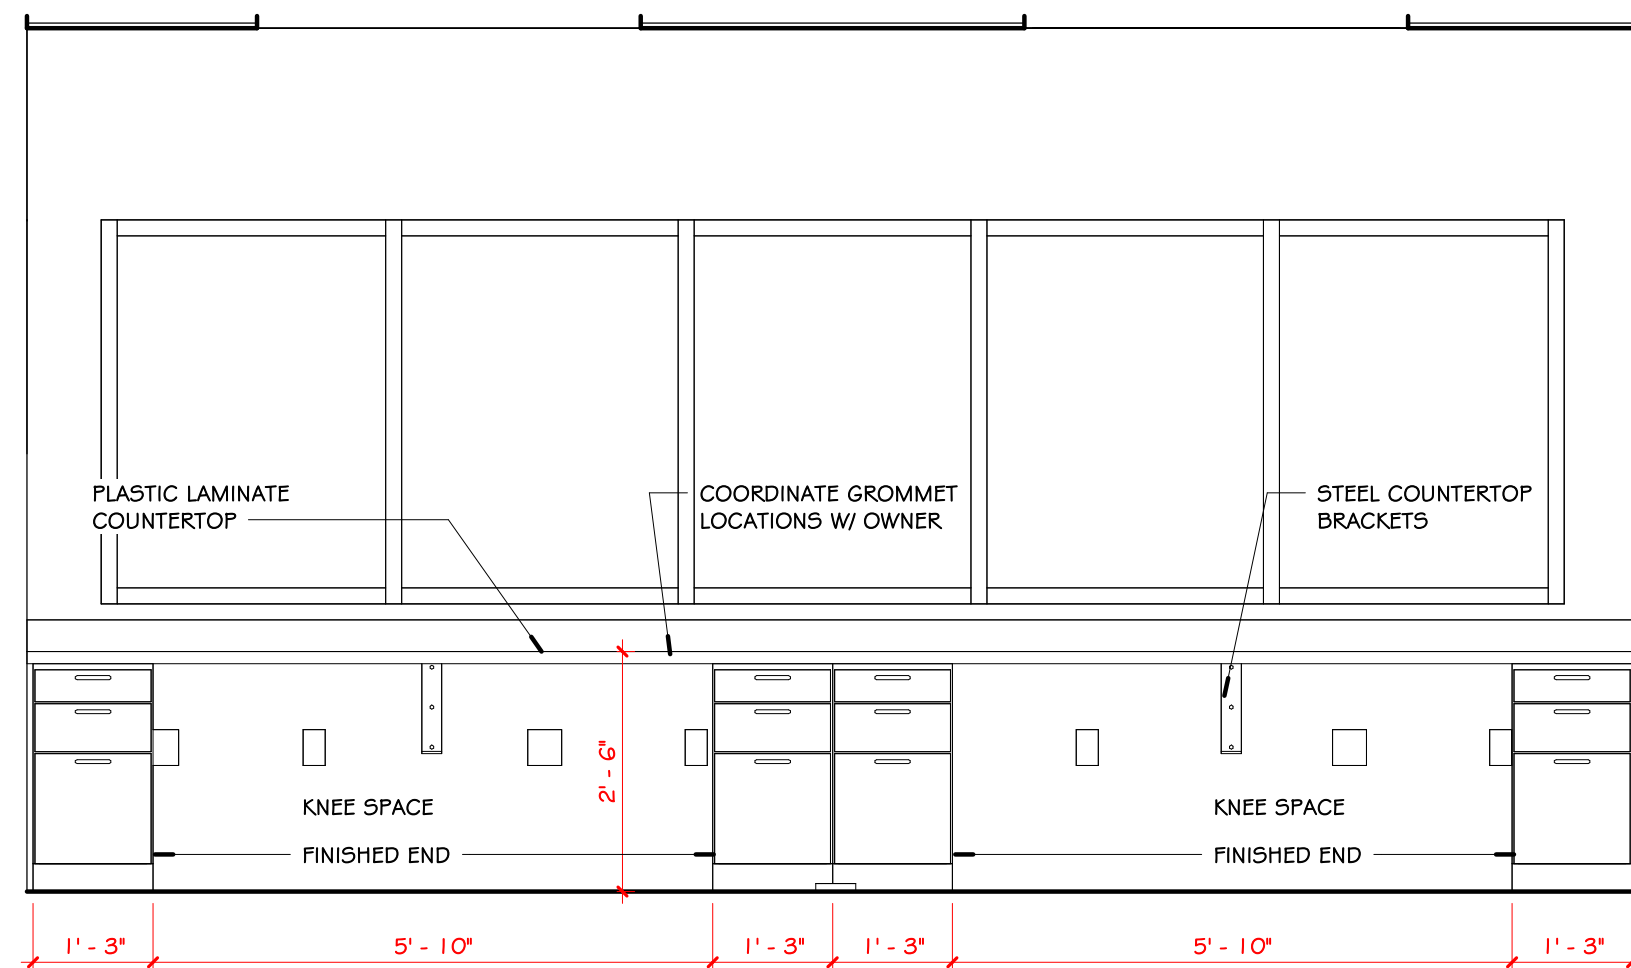


7 NURSE 121 WEST
SCALE = 1/2" = 1'-0"

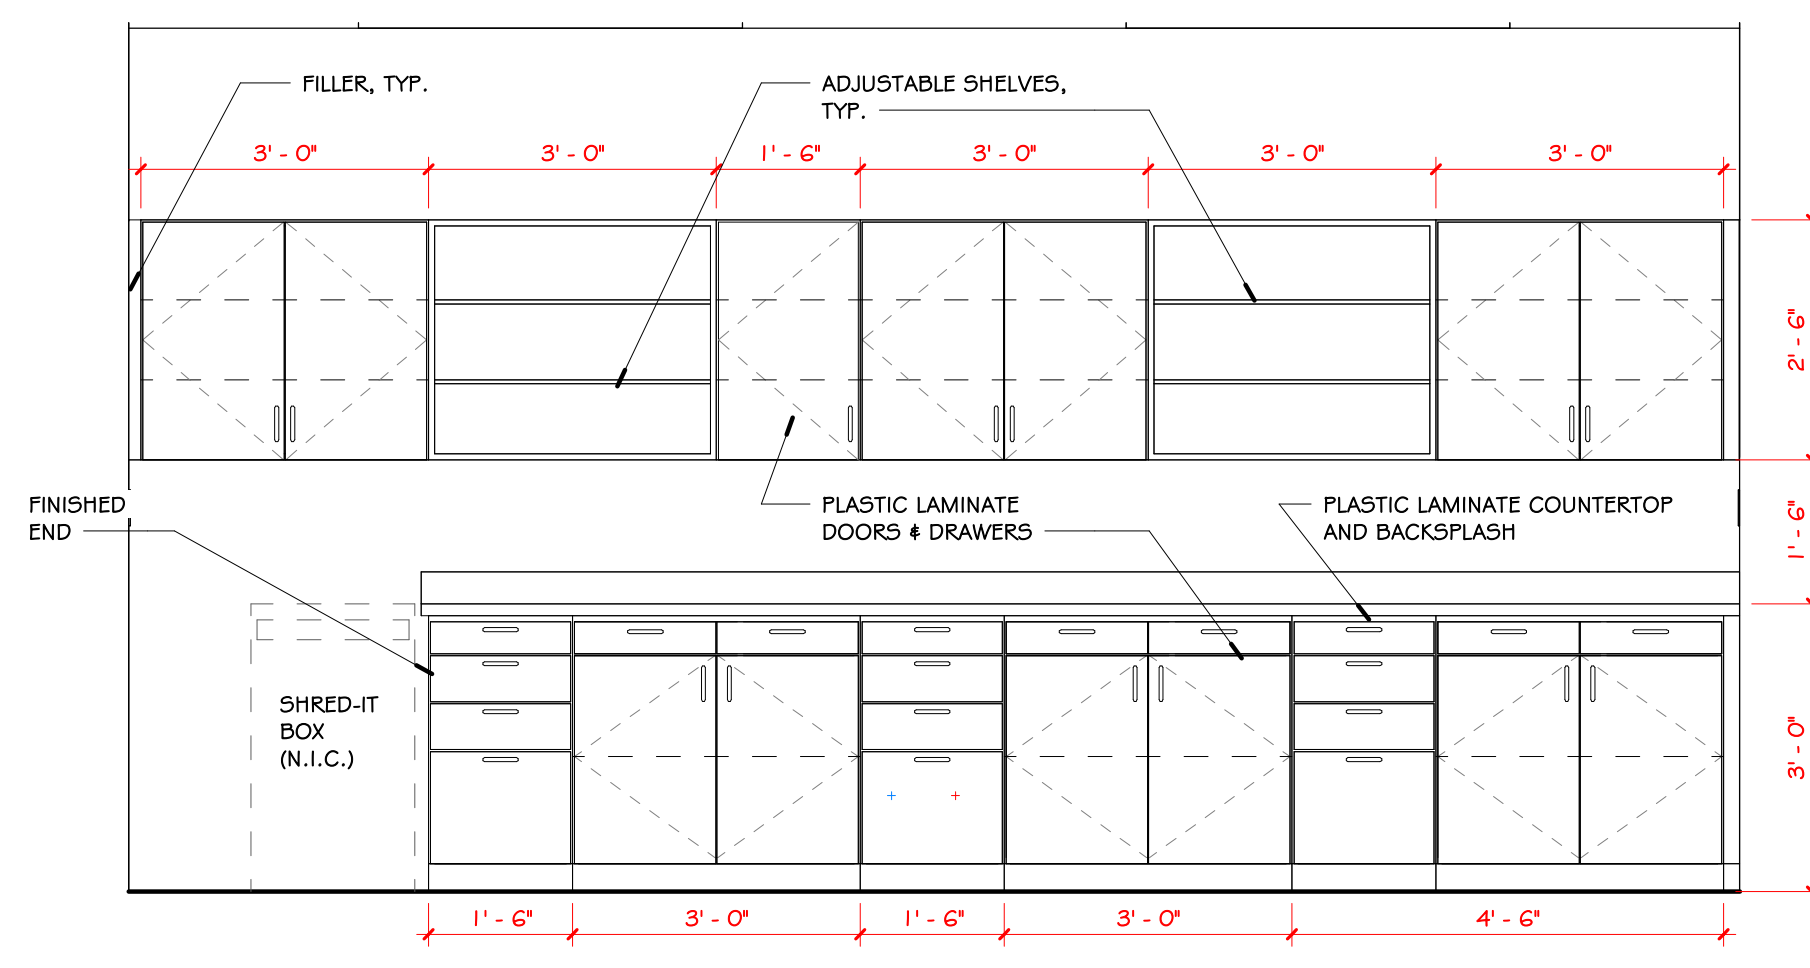


6 NURSE 121 EAST
SCALE = 1/2" = 1'-0"

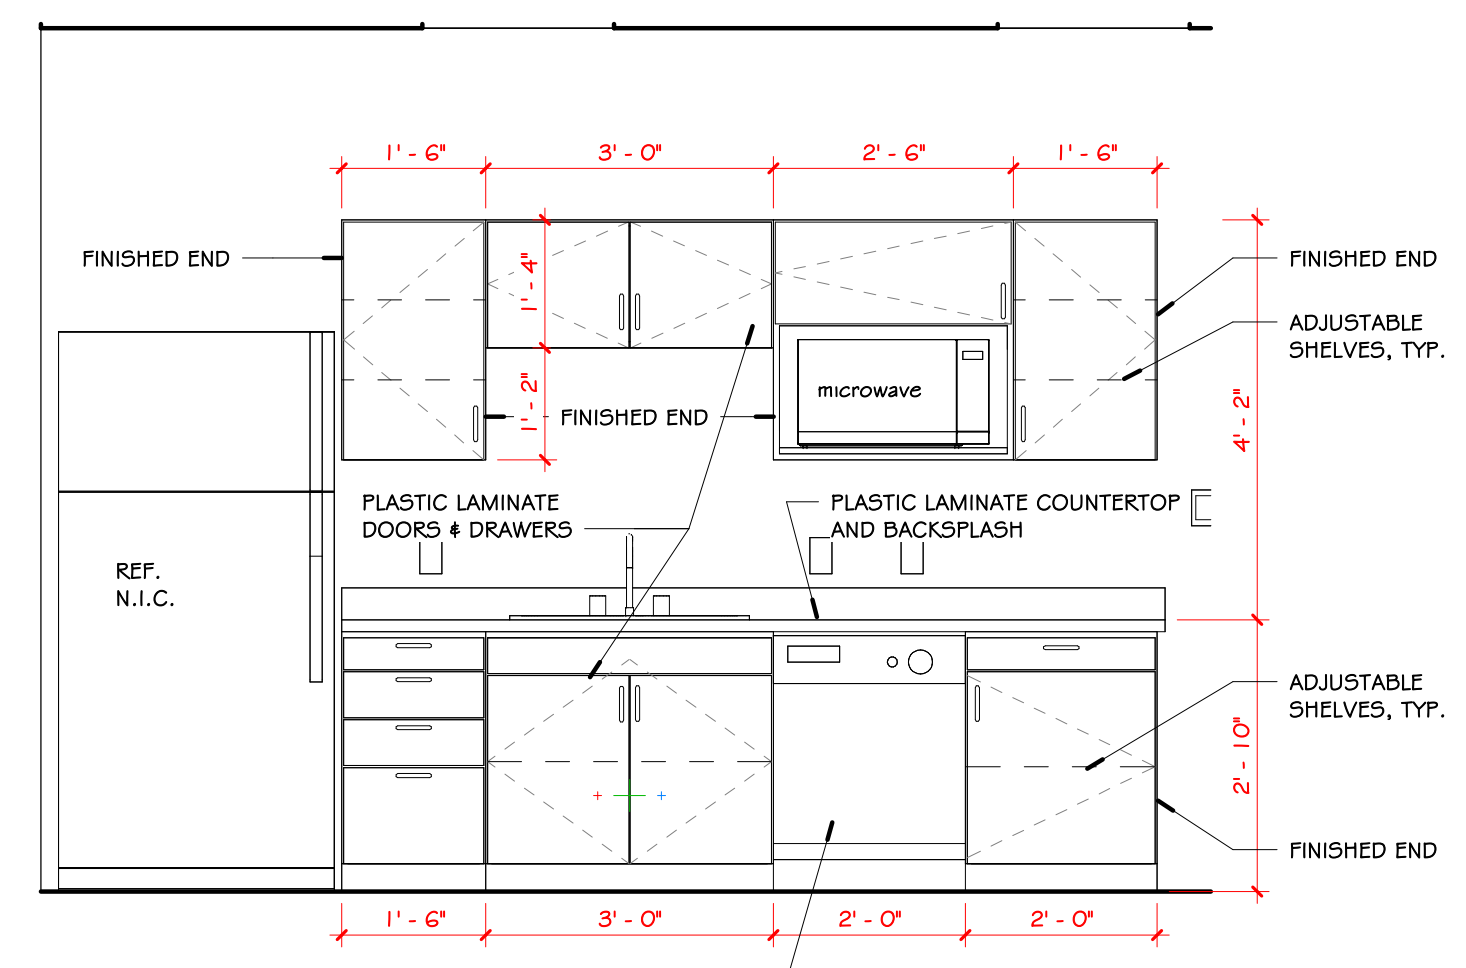


5 BREAK ROOM 108
SCALE = 1/2" = 1'-0"

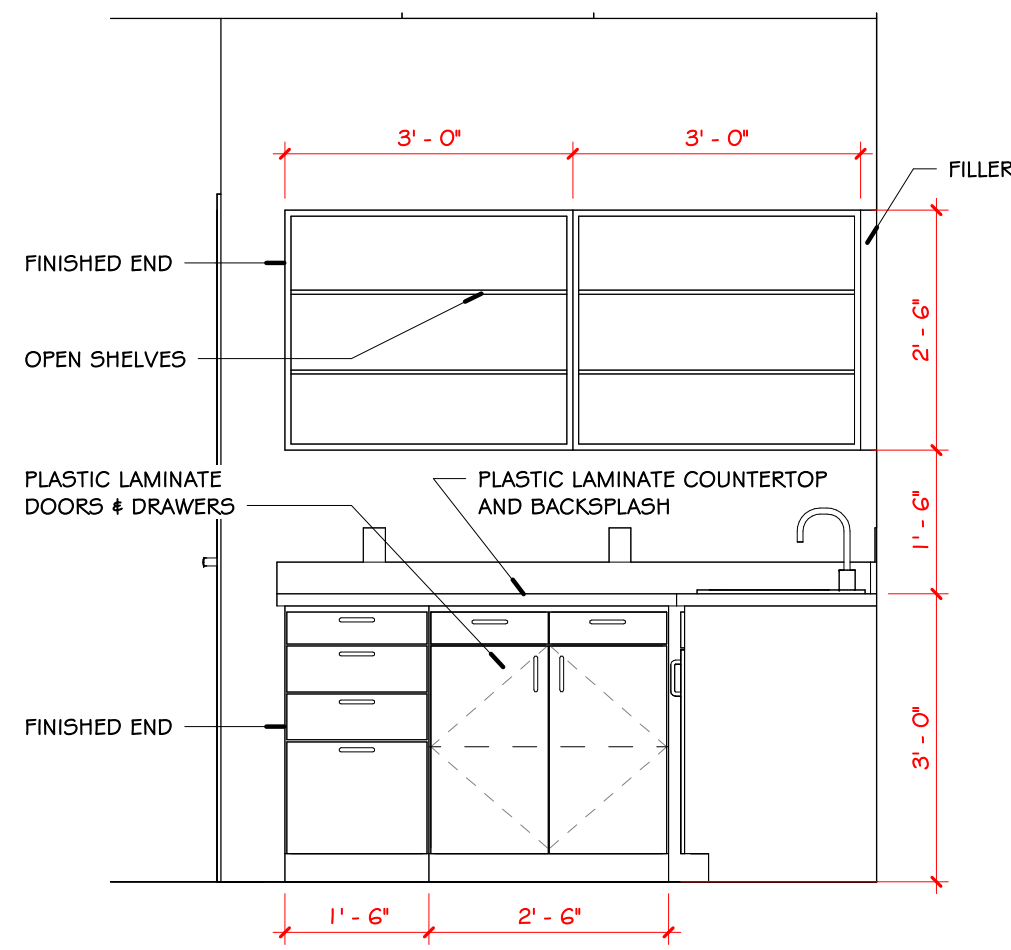


4 PHARMACY NORTH
SCALE = 1/2" = 1'-0"

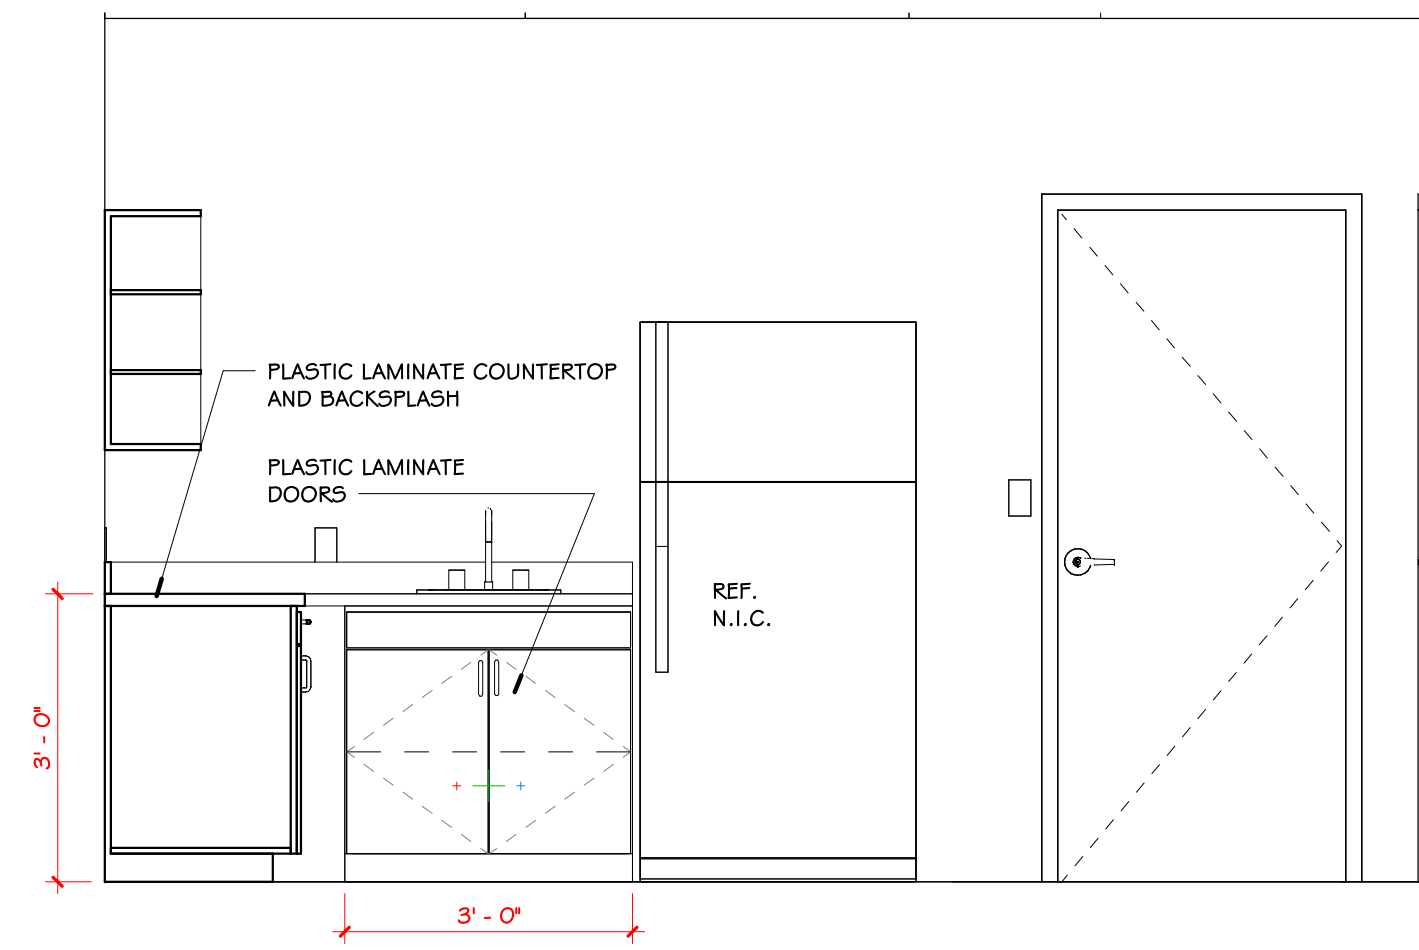



3 PHARMACY WEST
SCALE = 1/2" = 1'-0"

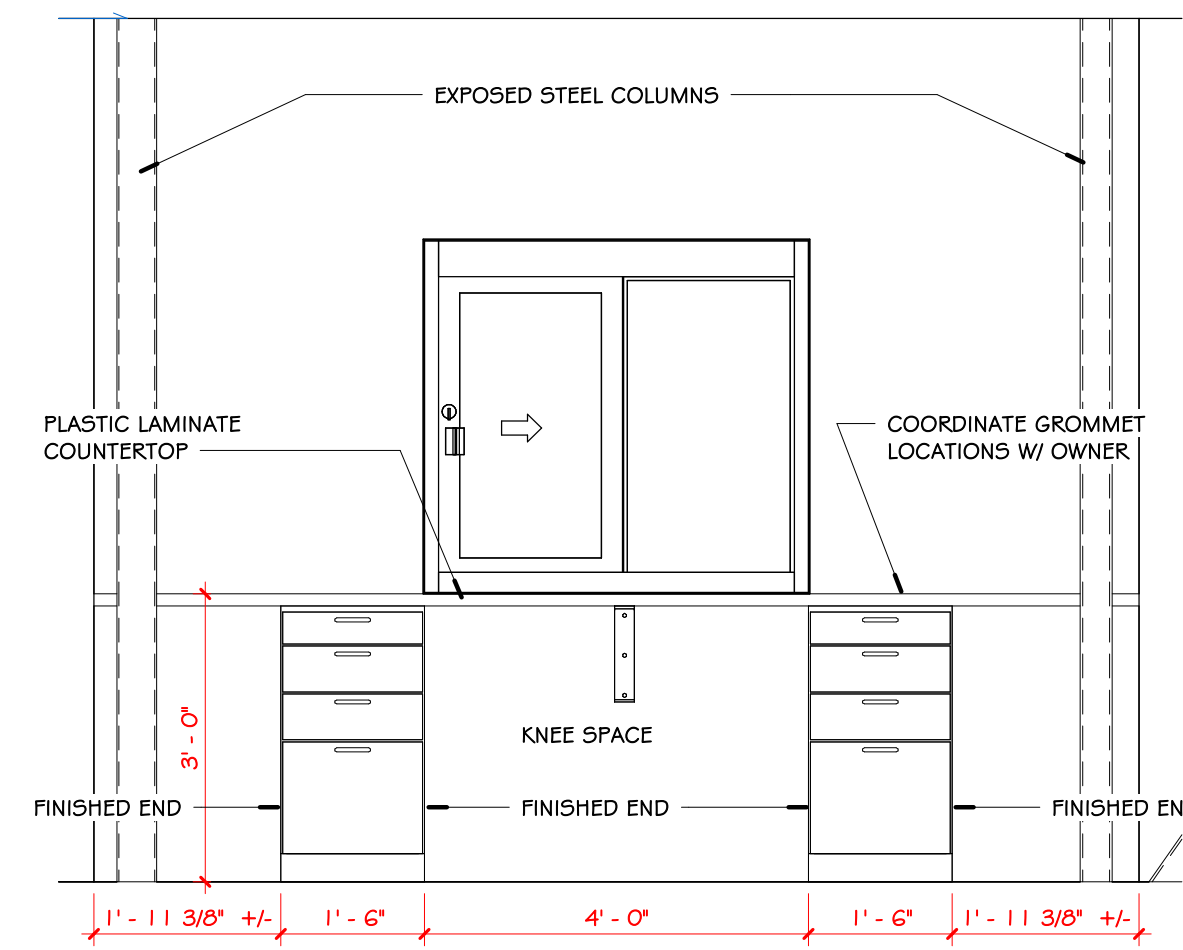

2 PHARMACY EAST
SCALE = 1/2" = 1'-0"

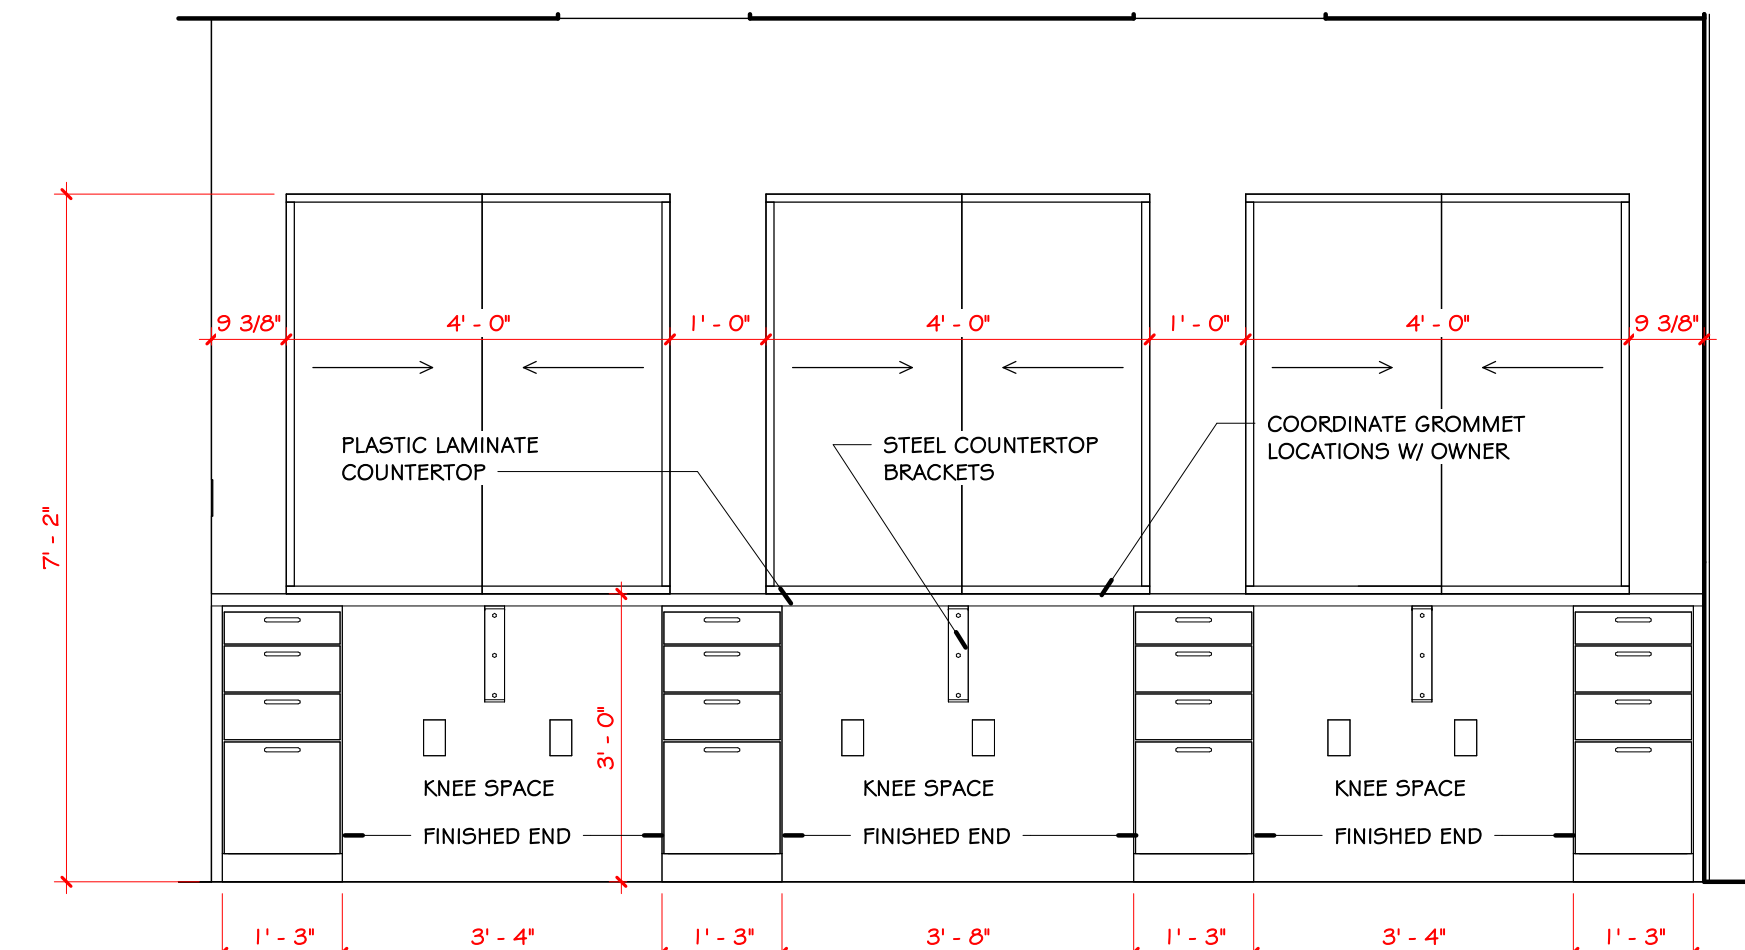

1 PHARMACY SOUTH
SCALE = 1/2" = 1'-0"

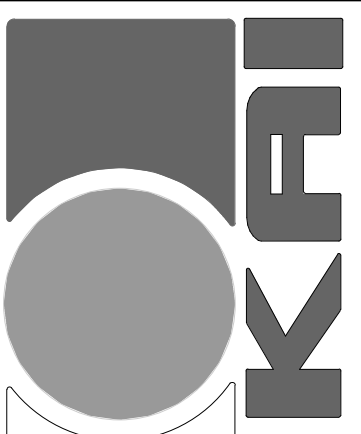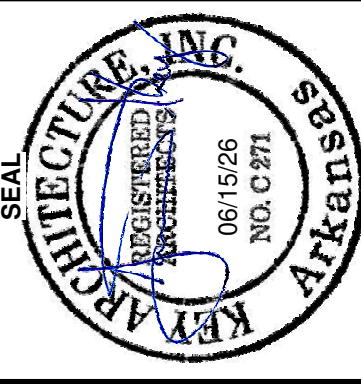

KEY ARCHITECTURE INC.

P.O. BOX 748 FAYETTEVILLE, ARKANSAS 72702
PH: 479.444.6066 FAX: 479.444.1445

FOR PERMIT & CONSTRUCTION

Revision Schedule	Description	
	Rev. #	Date

NEW Arcare MEDICAL OFFICE BUILDING
2709 Massard Rd
FT. SMITH, AR 72903

Arcare
117 S. 2ND ST.
AUGUSTA, AR 72006

DATE 06/15/26	DRAWN BY ELP
PROJECT # 2517	CHECKED BY JTK

SHEET
A4.1
MILLWORK

These Drawings and Specifications are the exclusive property of Key Architecture Inc. and are protected by Copyright. Use or reproduction is prohibited without written consent.