




1/2" = 1'-0" 6/16/2026 12:49:40 PM S:\2517 Delta Blue - New Arcare\2517 NEW ARCADE CLINIC - FT. SMITH.dwg

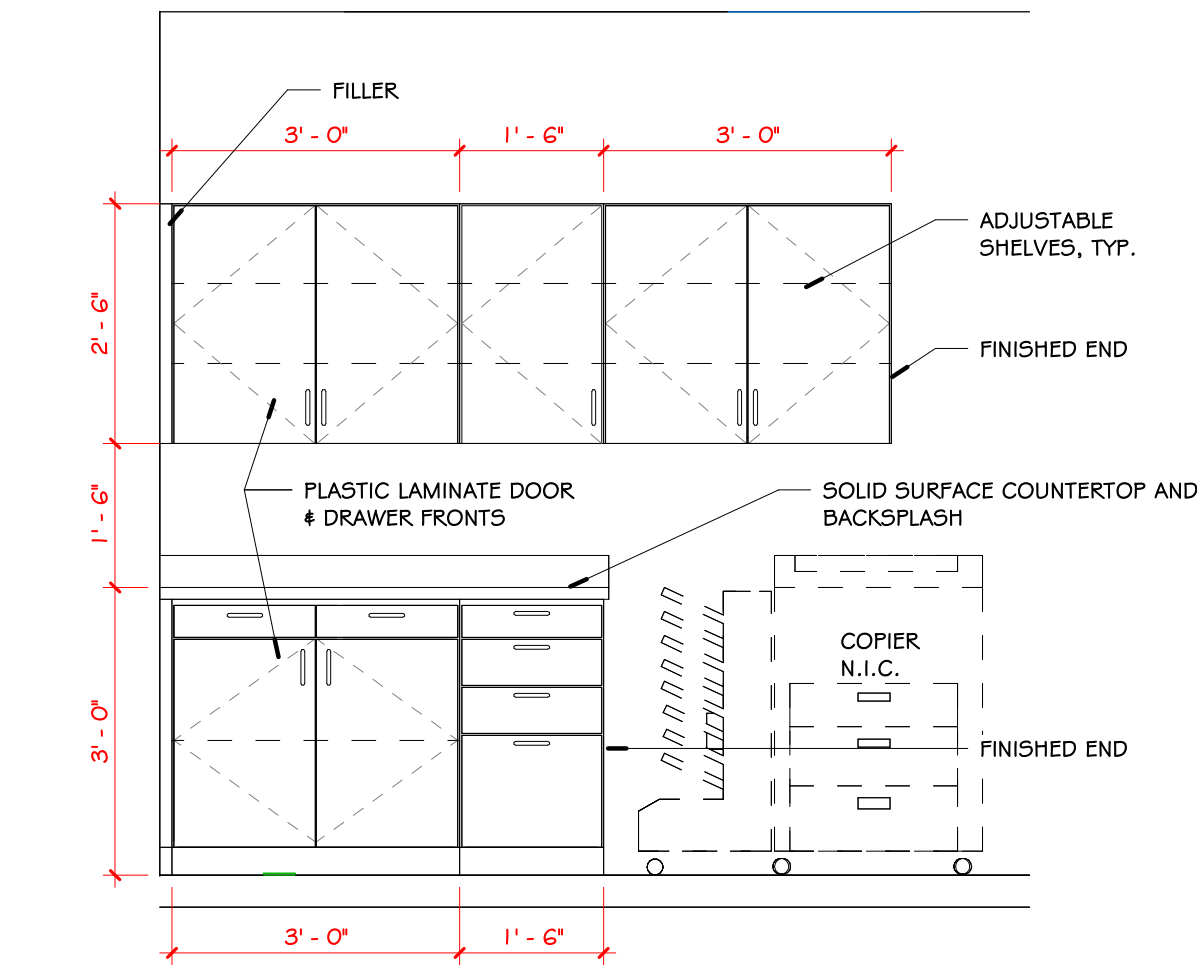


10 RECEPTION 143 WEST
SCALE = 1/2" = 1'-0"

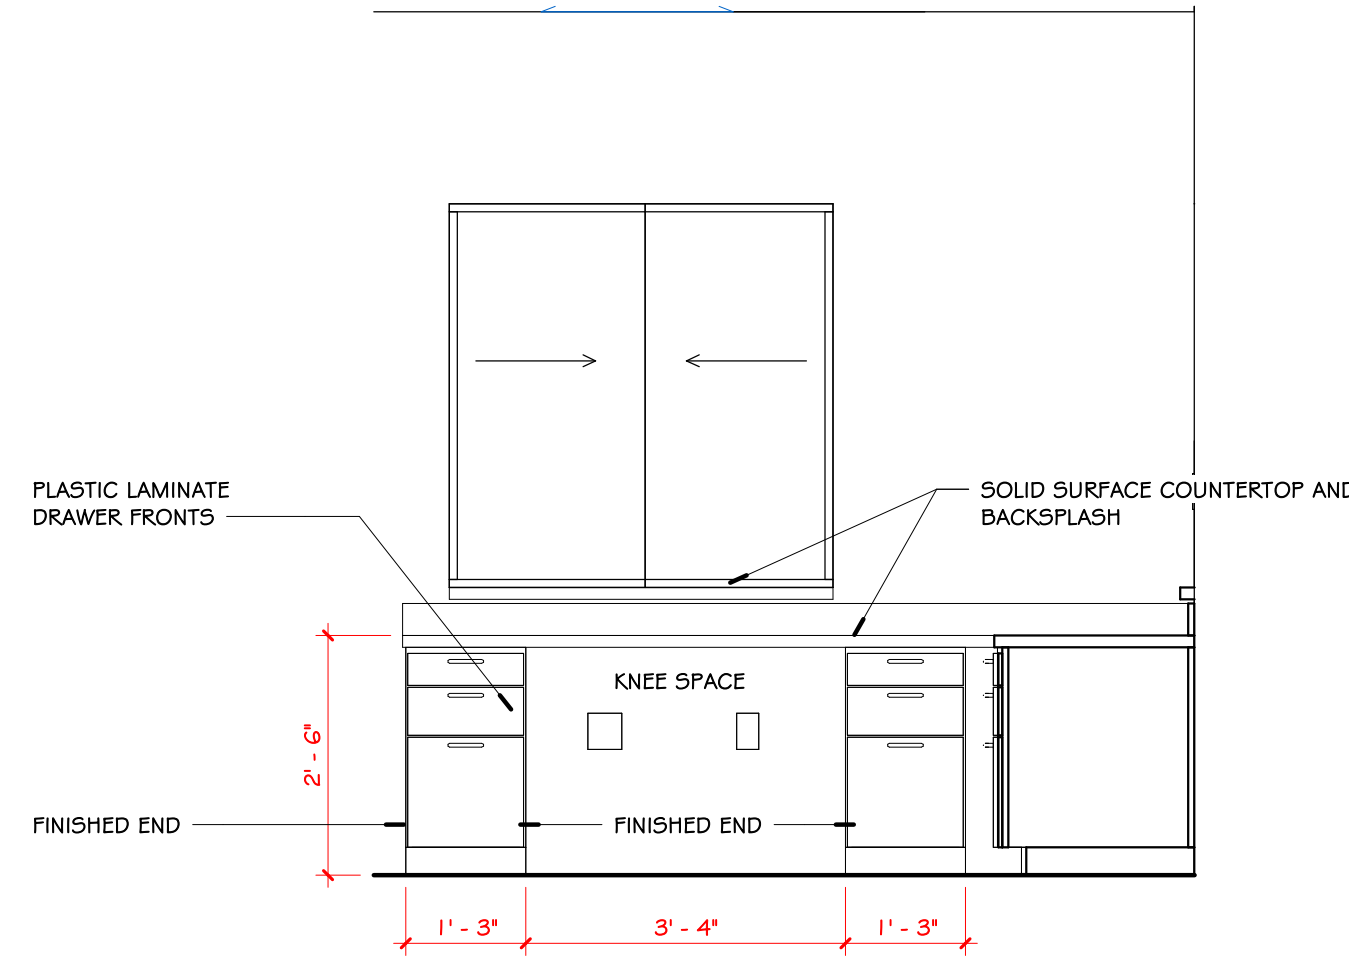


9 RECEPTION 143 SOUTH
SCALE = 1/2" = 1'-0"

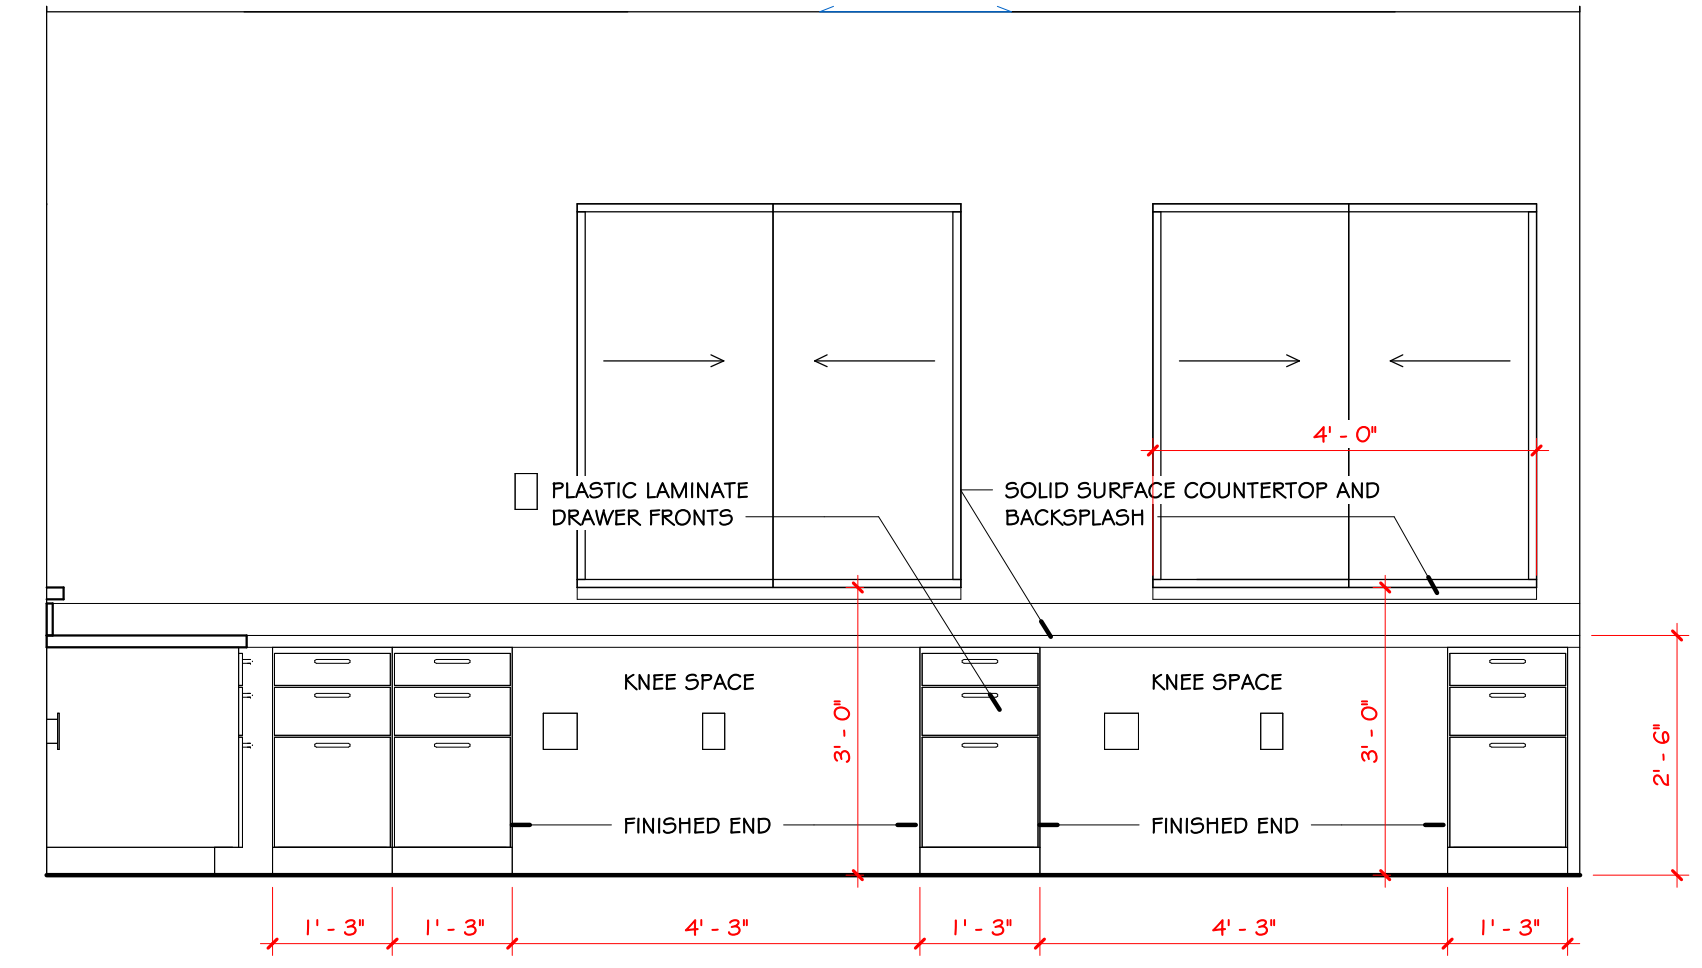


8 RECEPTION 143 EAST
SCALE = 1/2" = 1'-0"

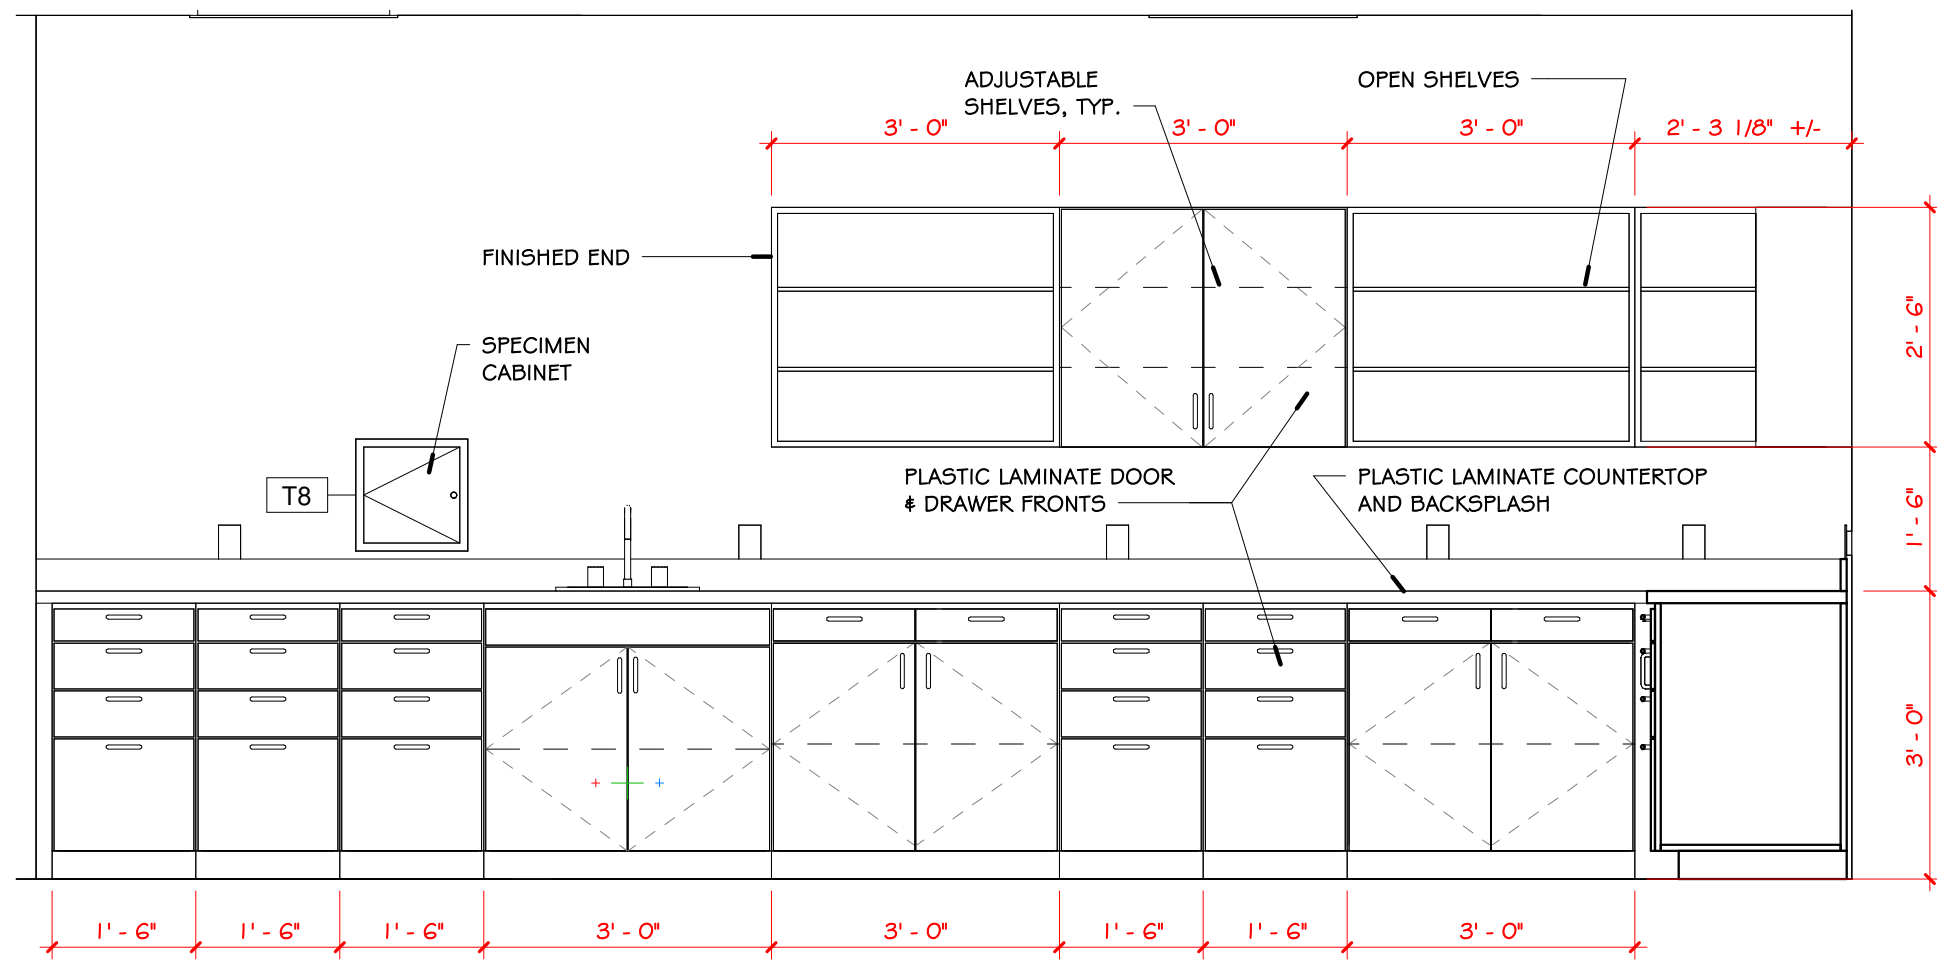


7 LARGE LAB SOUTH
SCALE = 1/2" = 1'-0"

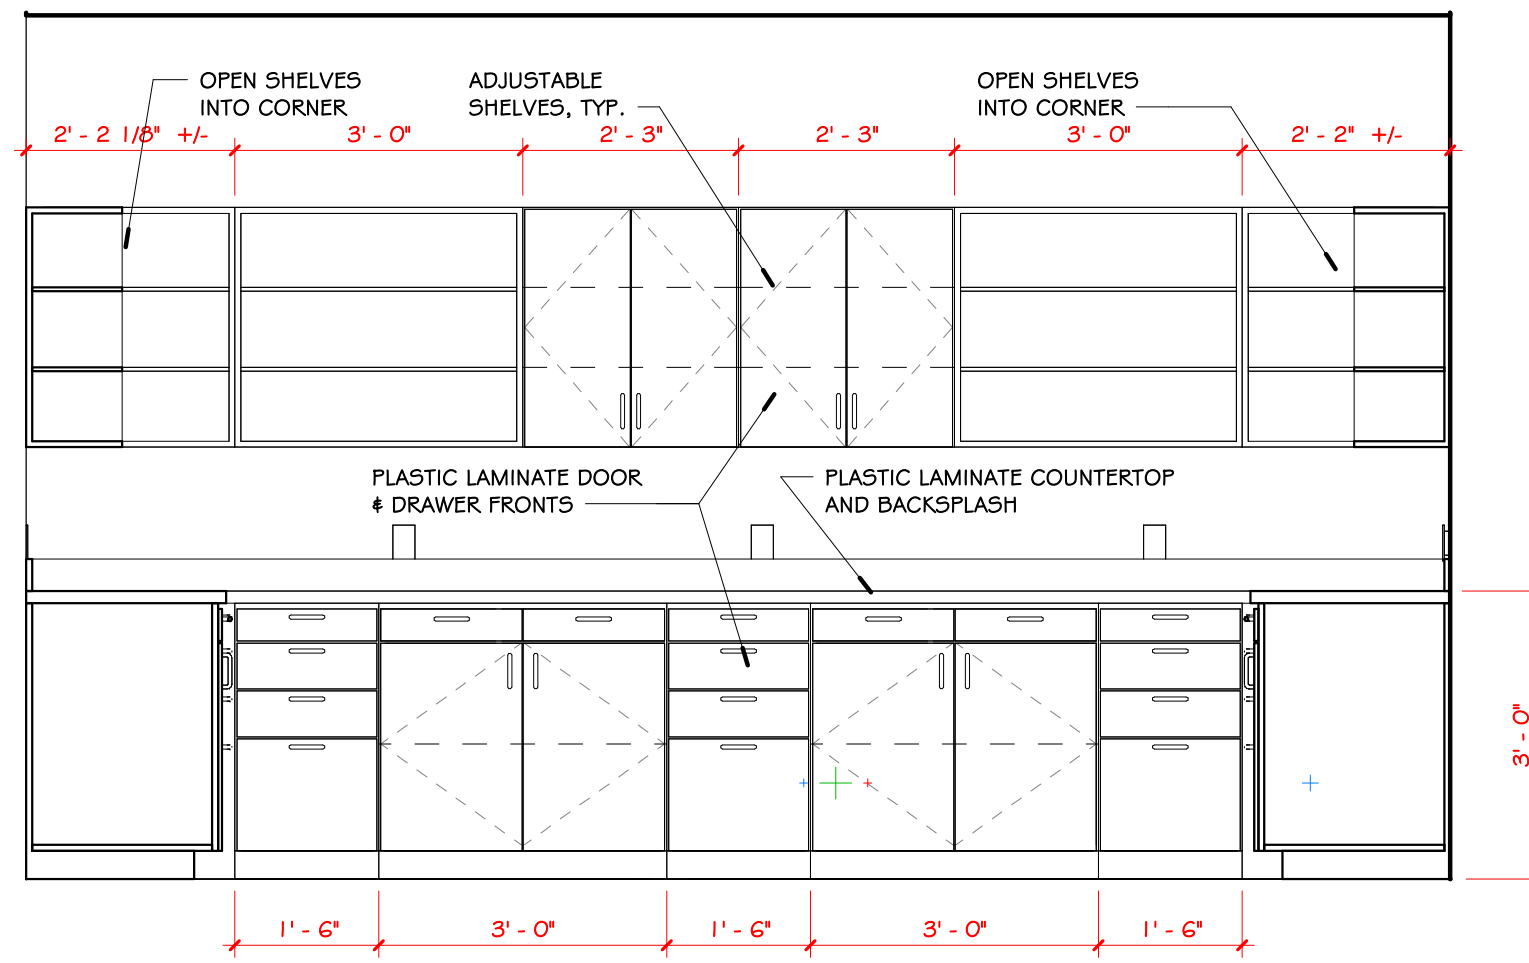


6 LARGE LAB EAST
SCALE = 1/2" = 1'-0"

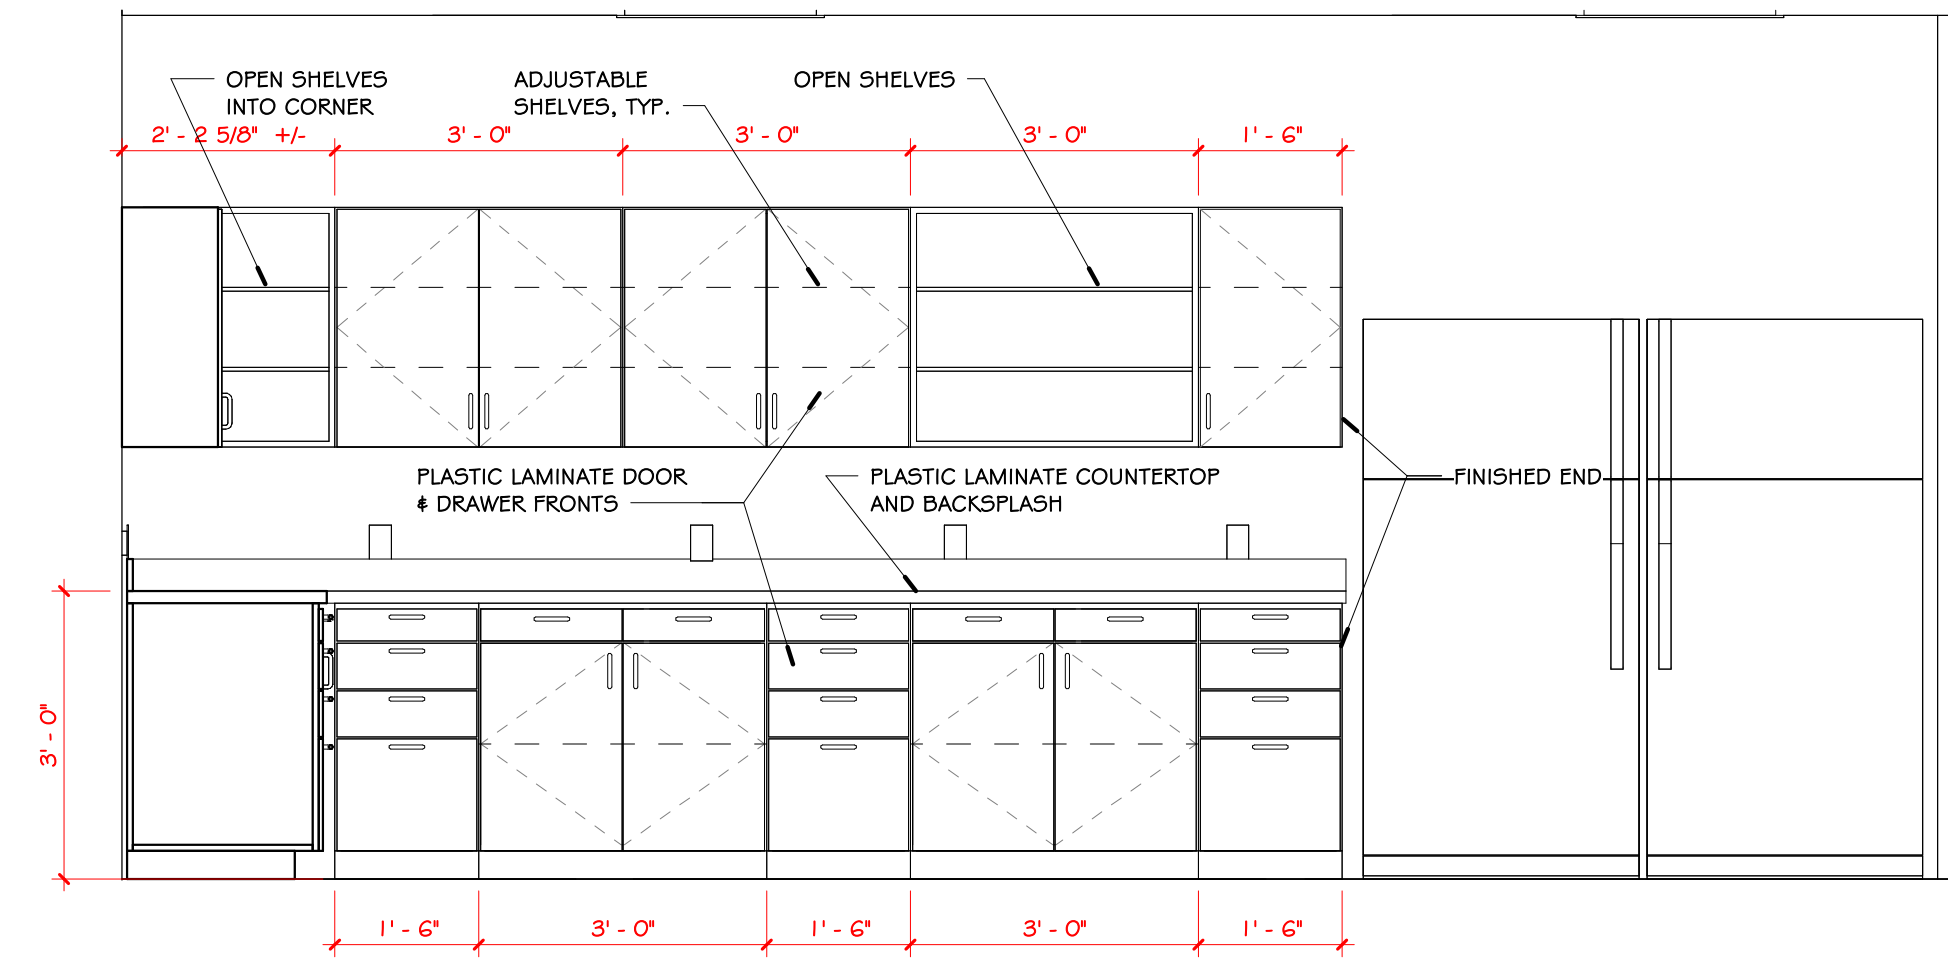


5 LARGE LAB NORTH
SCALE = 1/2" = 1'-0"

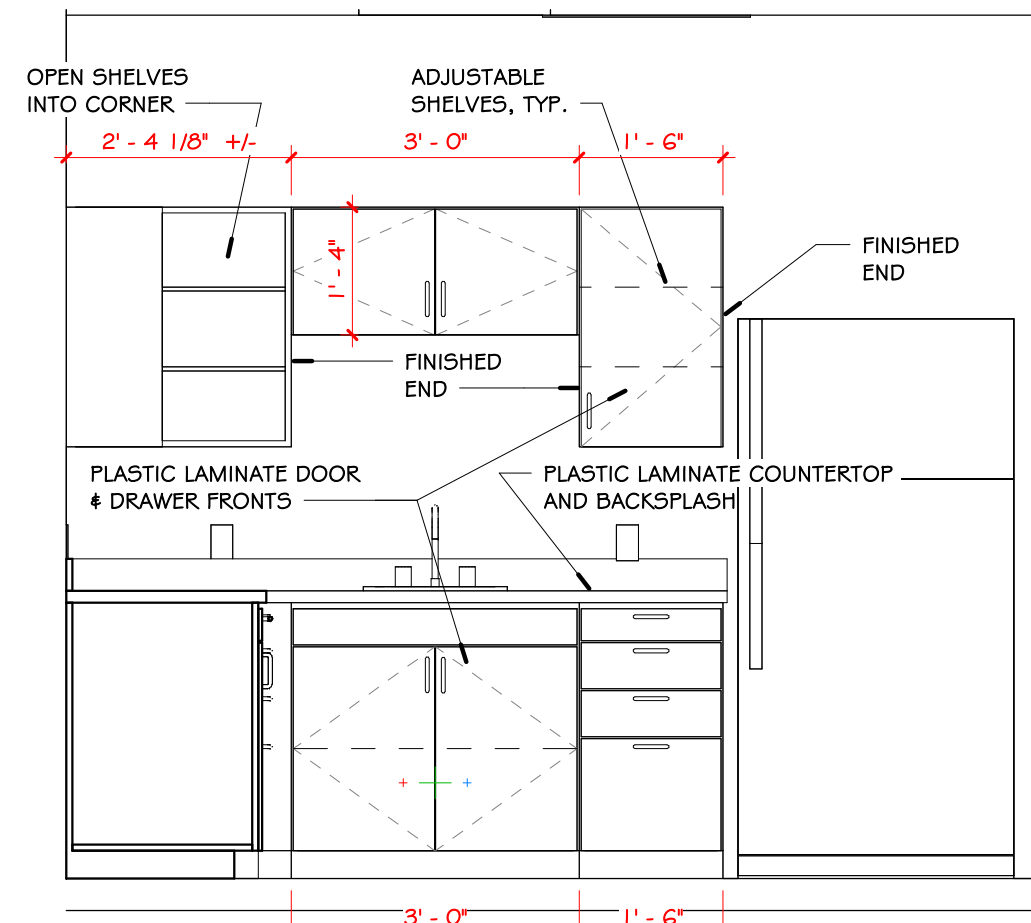


4 LAB 148 NORTH
SCALE = 1/2" = 1'-0"

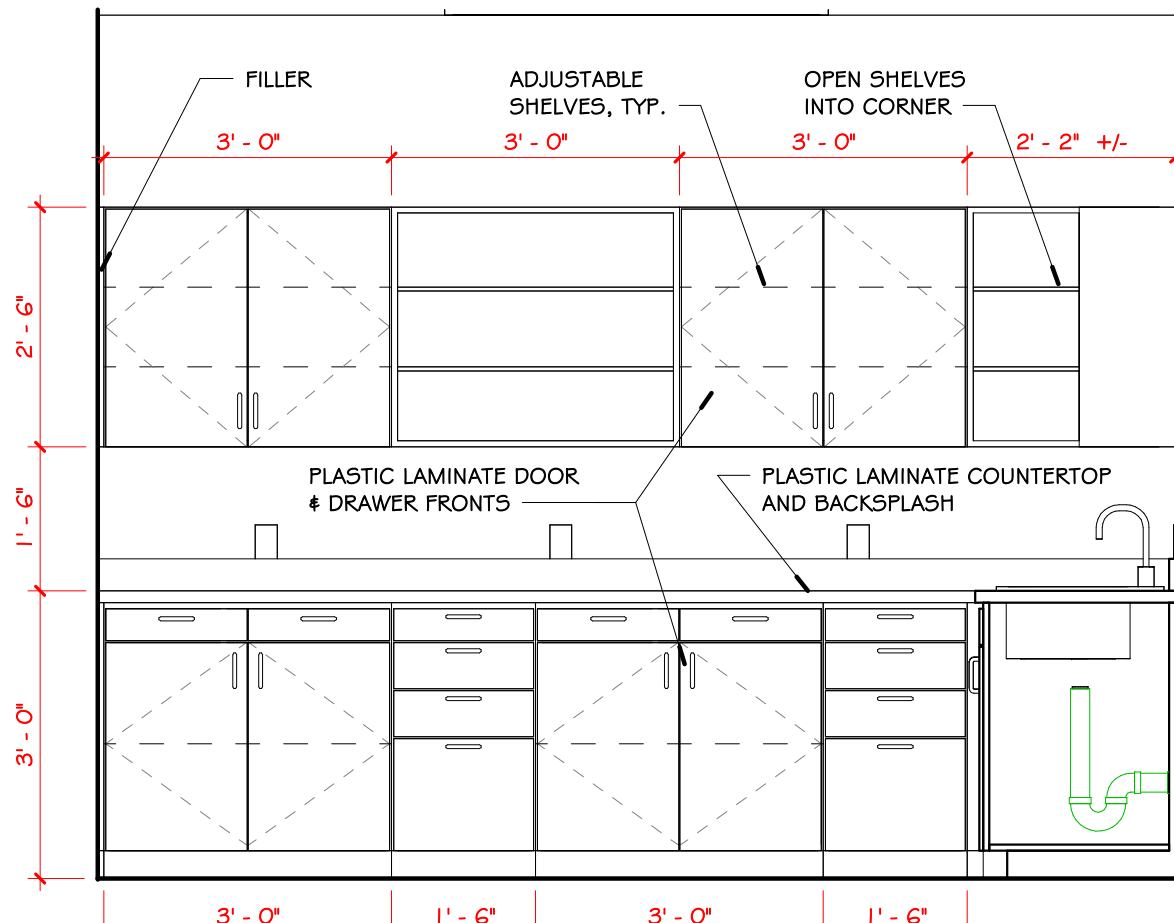


3 LAB 148 EAST
SCALE = 1/2" = 1'-0"

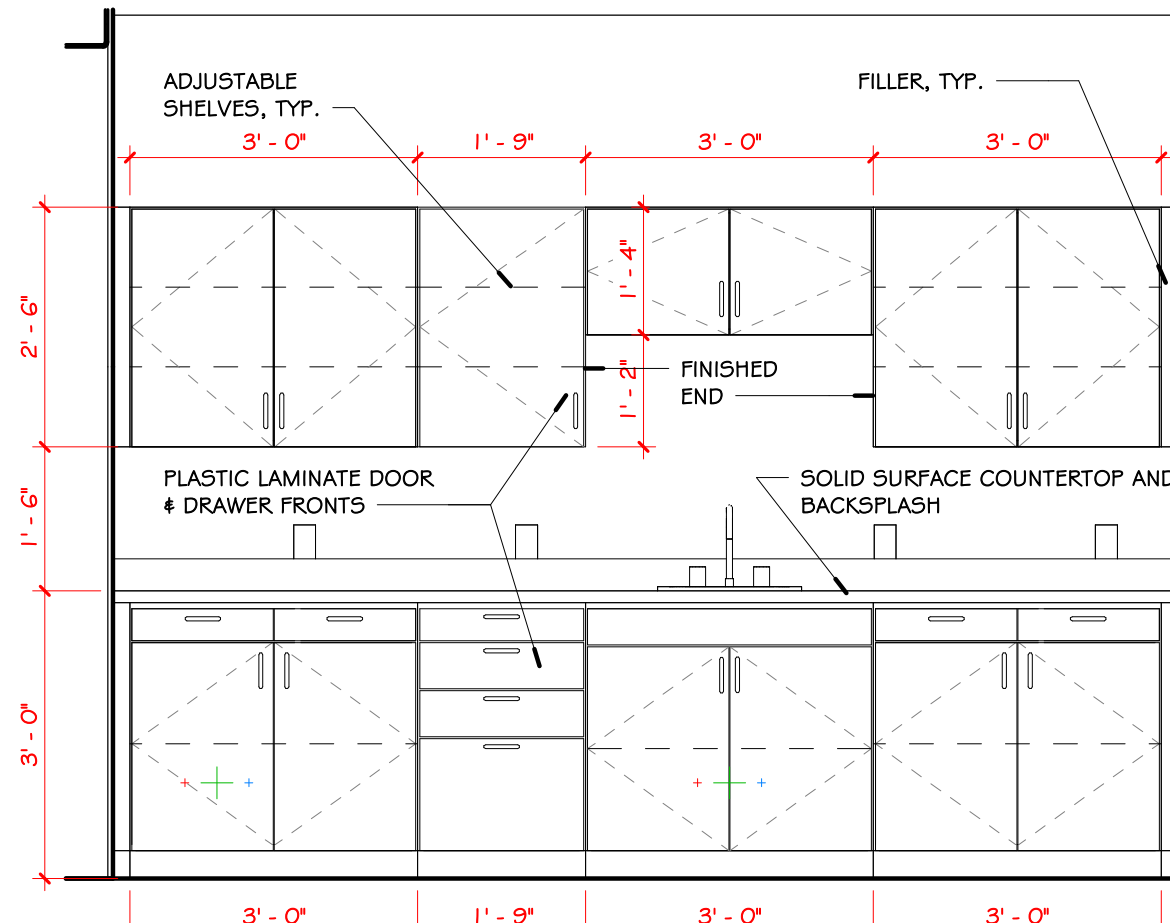

2 INFUSION 137
SCALE = 1/2" = 1'-0"

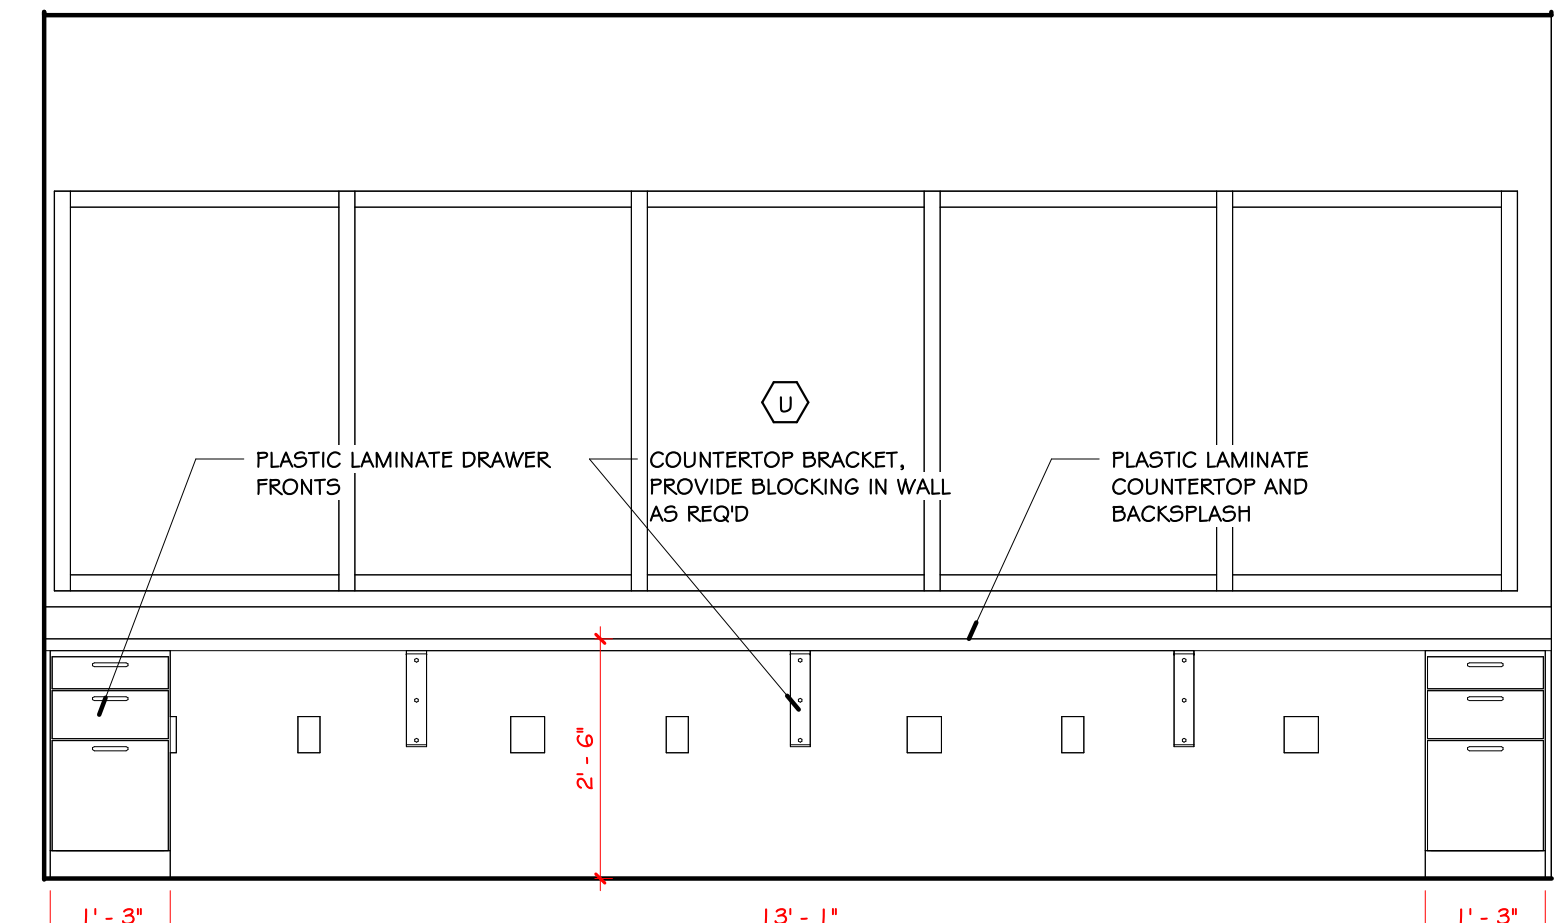

1 NURSE 135
SCALE = 1/2" = 1'-0"

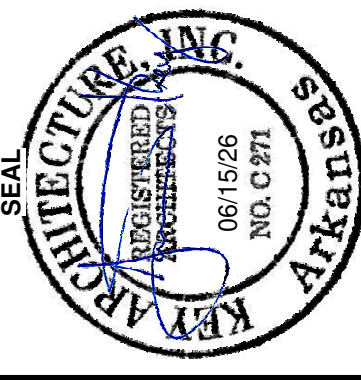

FOR PERMIT & CONSTRUCTION

Revision Schedule	Description	
	Rev. #	Date

NEW Arcare MEDICAL OFFICE BUILDING
2709 Massard Rd
FT. SMITH, AR 72903
Arcare
117 S. 2ND ST.
AUGUSTA, AR 72006

DATE 06/15/26	DRAWN BY ELP
PROJECT # 2517	CHECKED BY JTK
SHEET A4.2	
MILLWORK	

These Drawings and Specifications are the exclusive property of Key Architecture Inc. and are protected by Copyright. Use or reproduction is prohibited without written consent.