




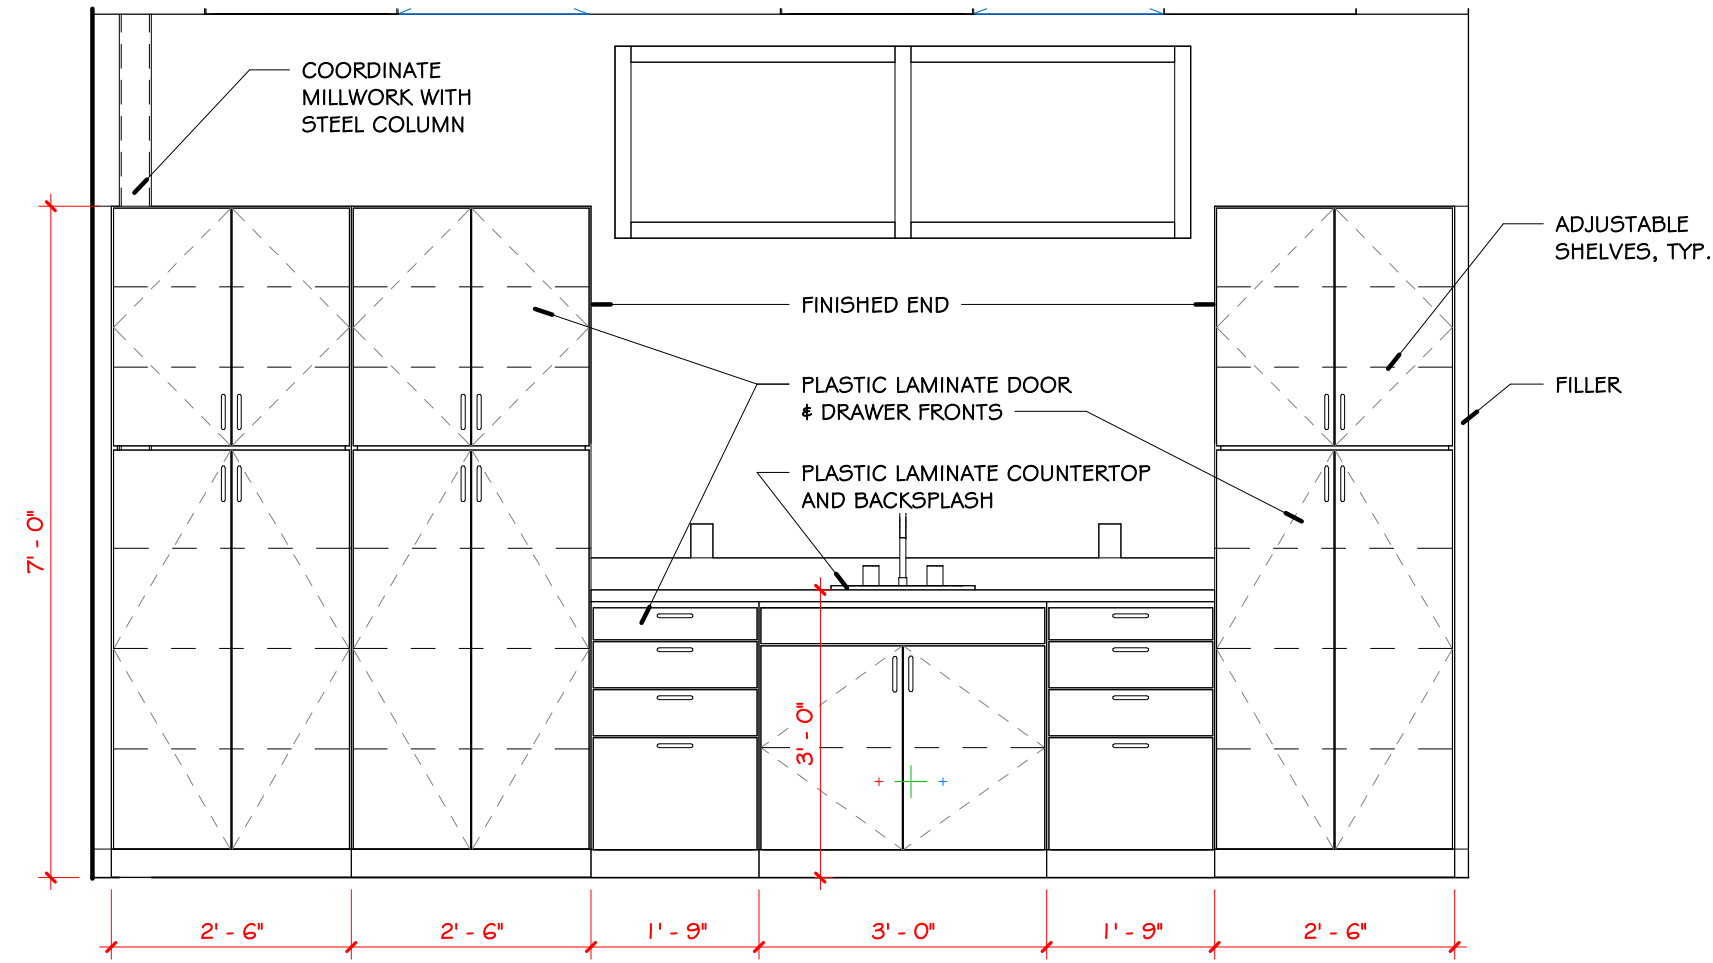


9 TRAUMA
SCALE = 1/2" = 1'-0"

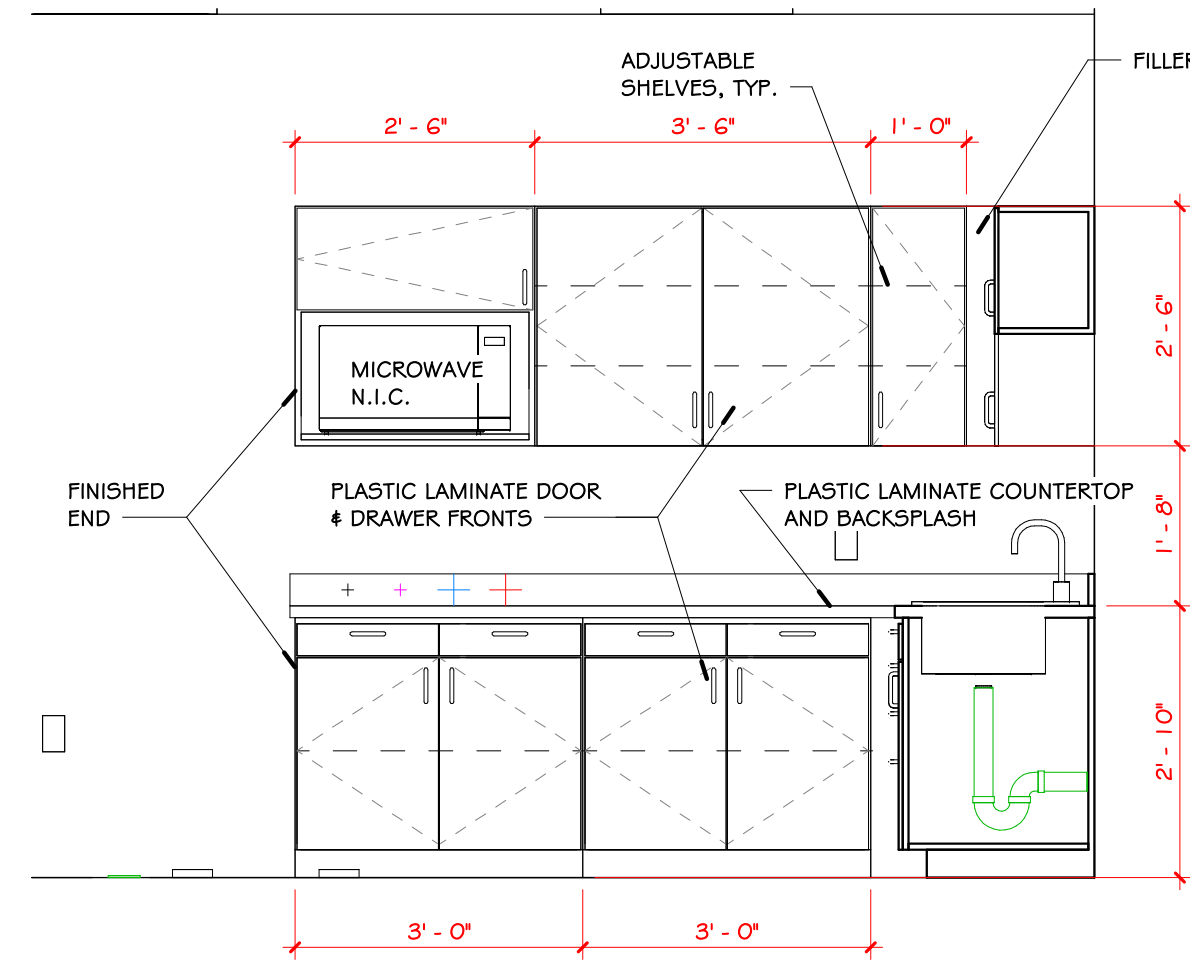


8 BREAK ROOM 183 NORTH
SCALE = 1/2" = 1'-0"

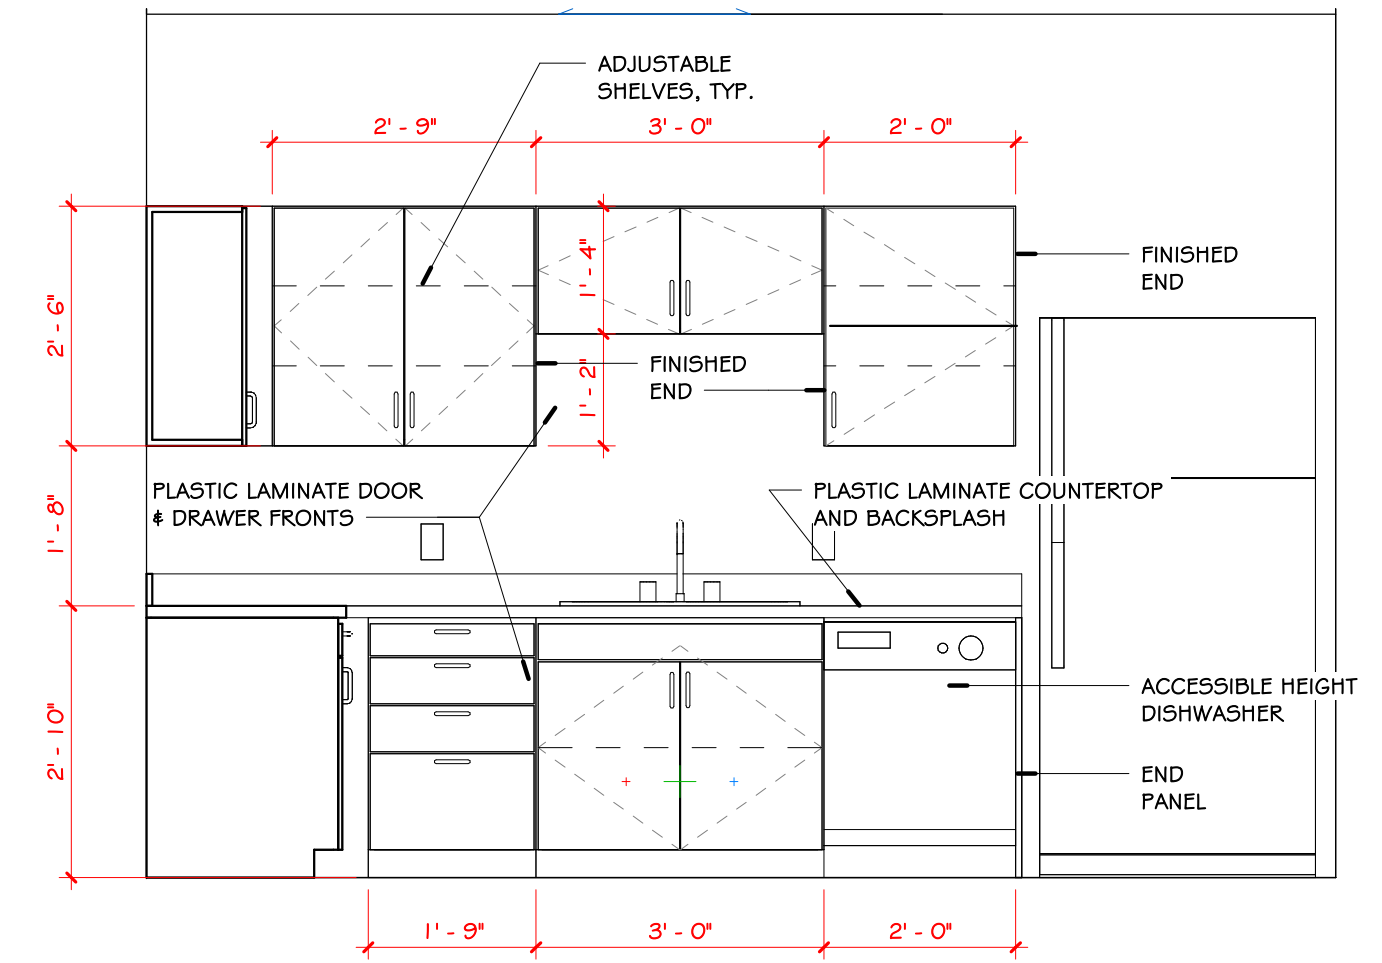


7 BREAK ROOM 182 WEST
SCALE = 1/2" = 1'-0"

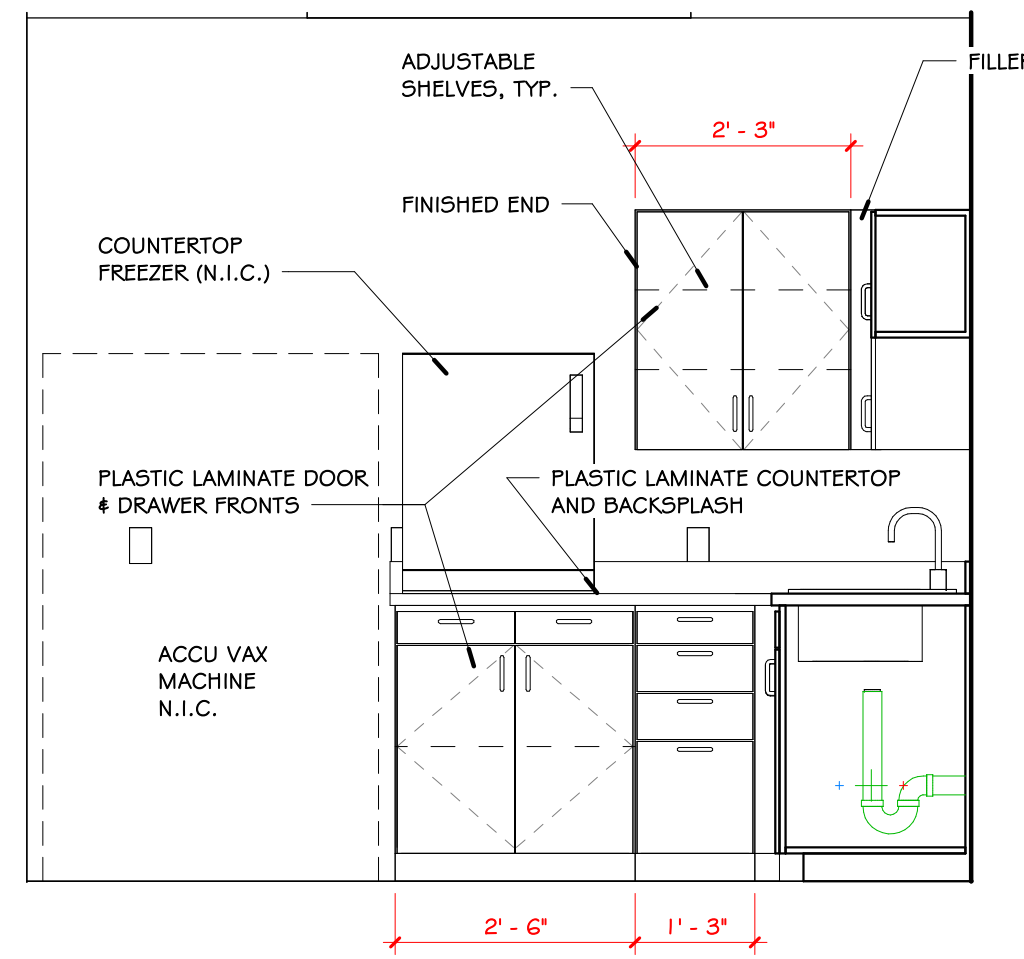


6 MED. STOR. 175 SOUTH
SCALE = 1/2" = 1'-0"

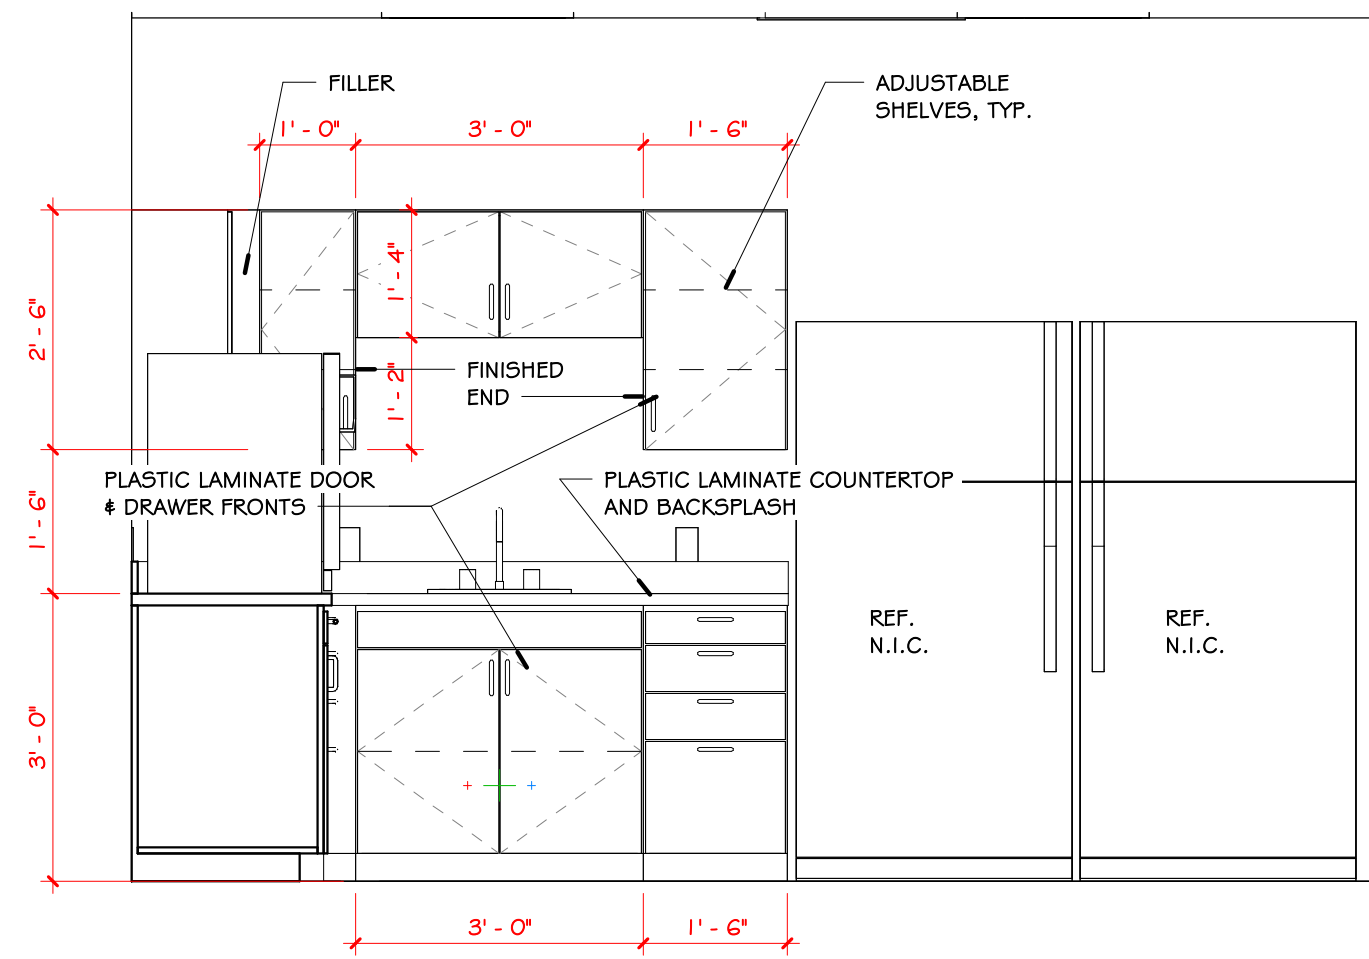


5 MED. STOR. 175 EAST
SCALE = 1/2" = 1'-0"

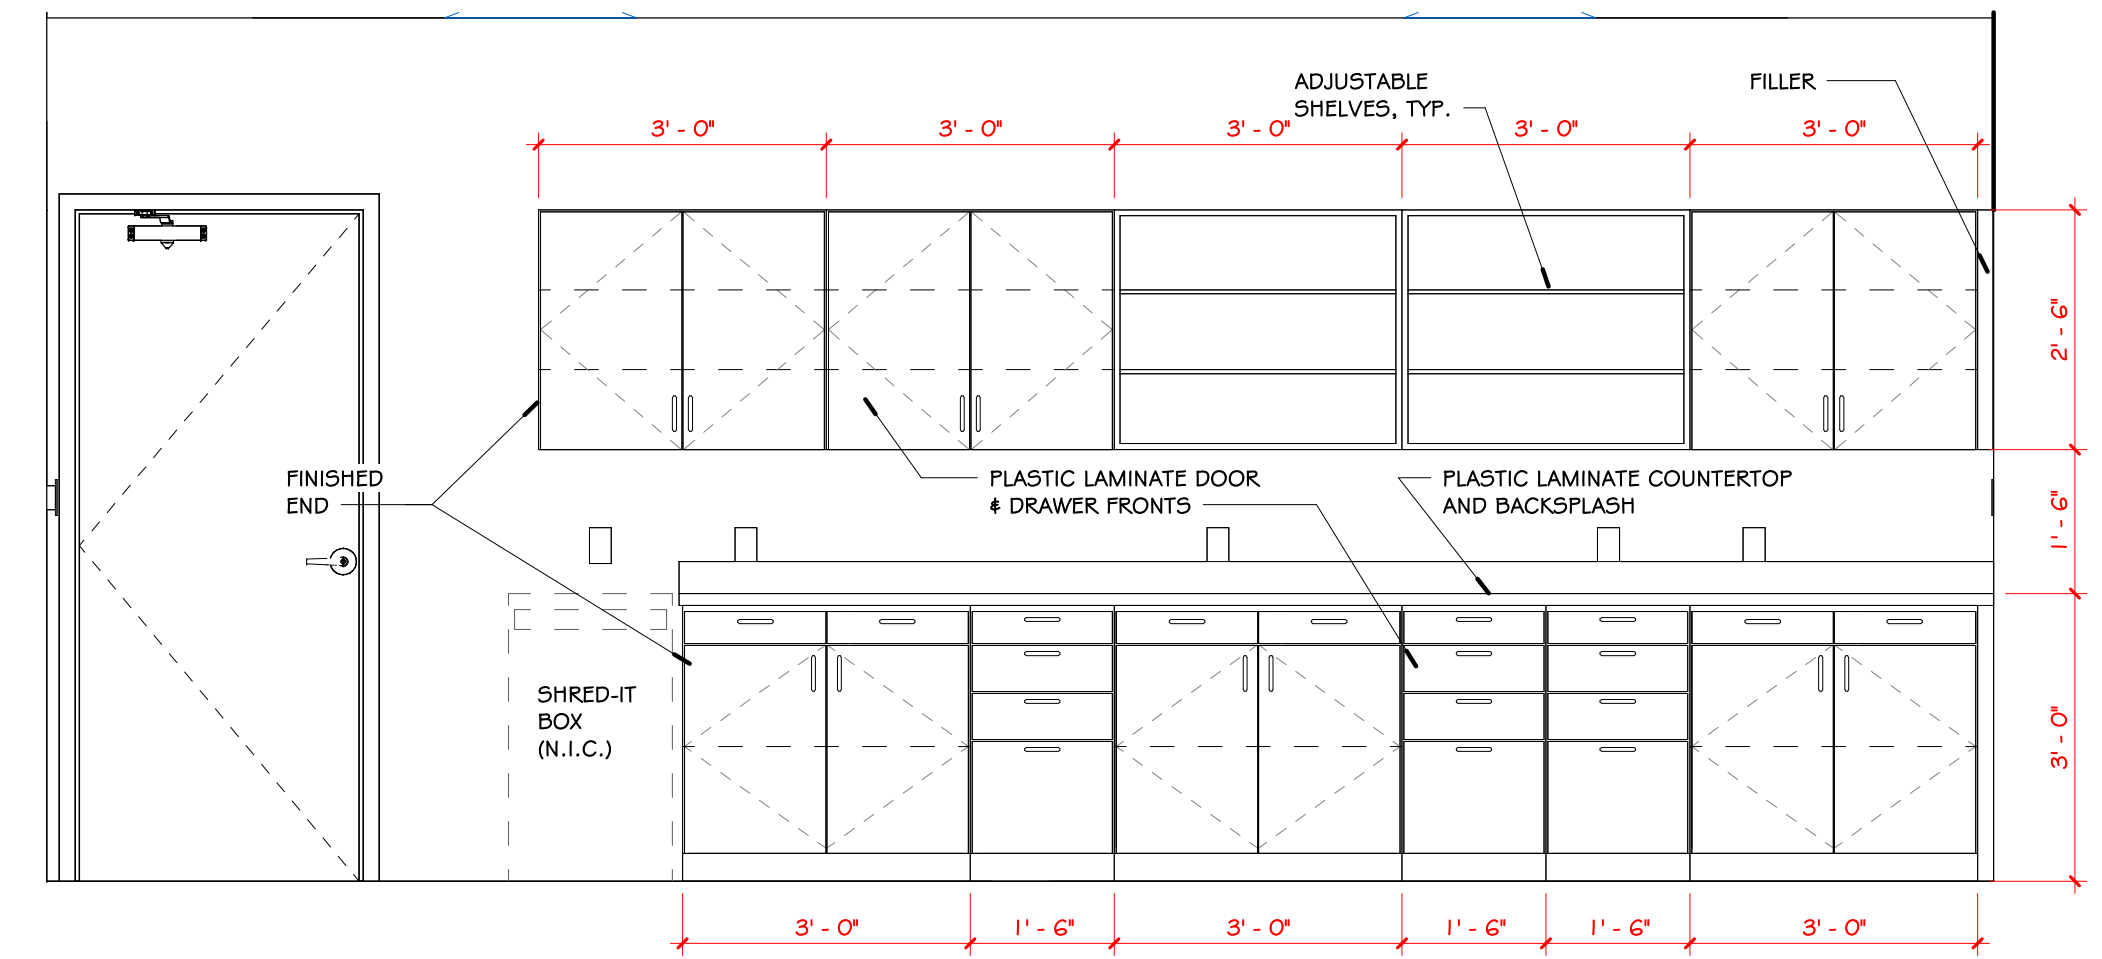


4 NURSE 174 SOUTH
SCALE = 1/2" = 1'-0"

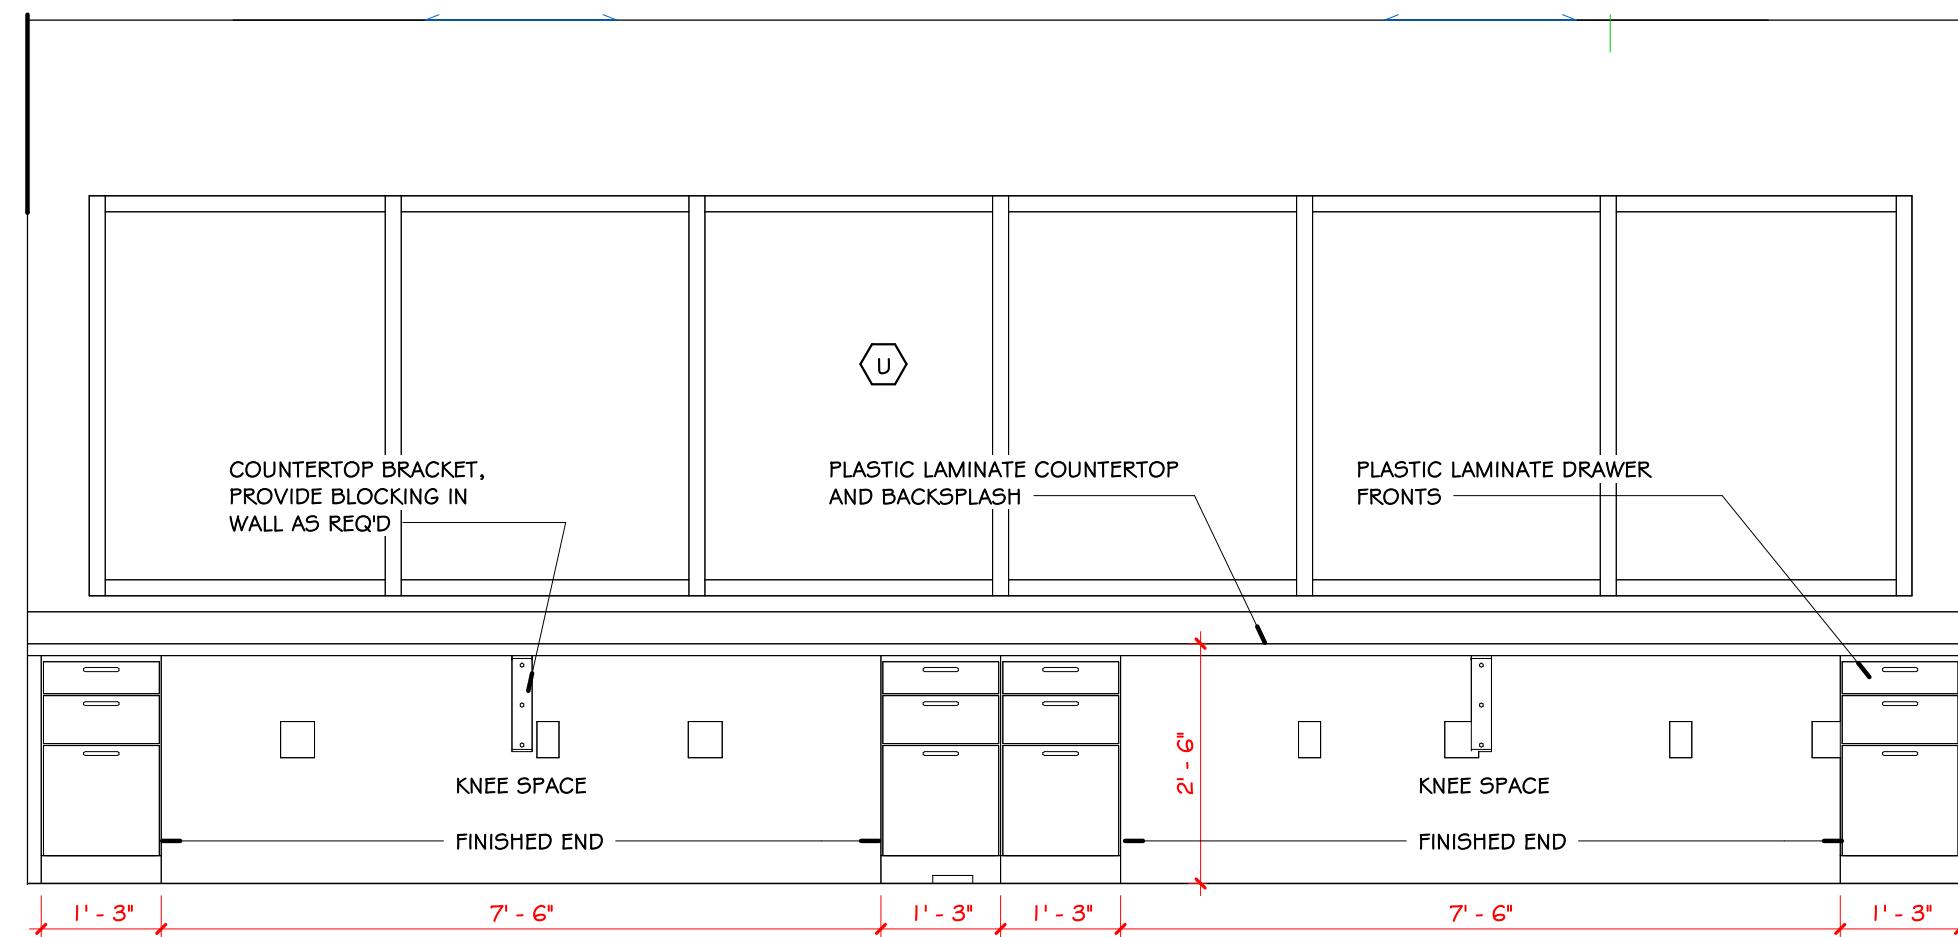

3 NURSE 174 NORTH
SCALE = 1/2" = 1'-0"

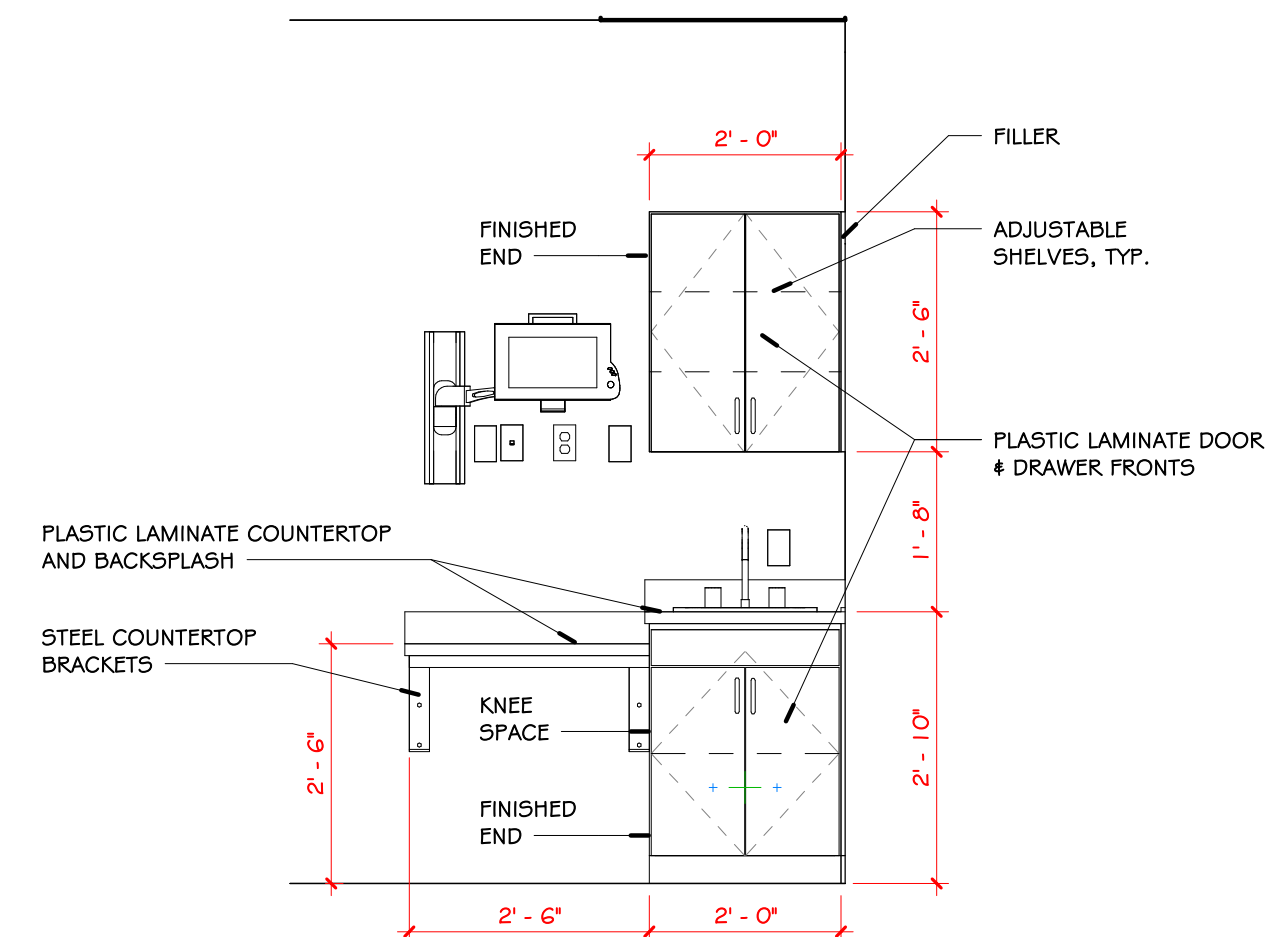

2 TYP. EXAM
SCALE = 1/2" = 1'-0"

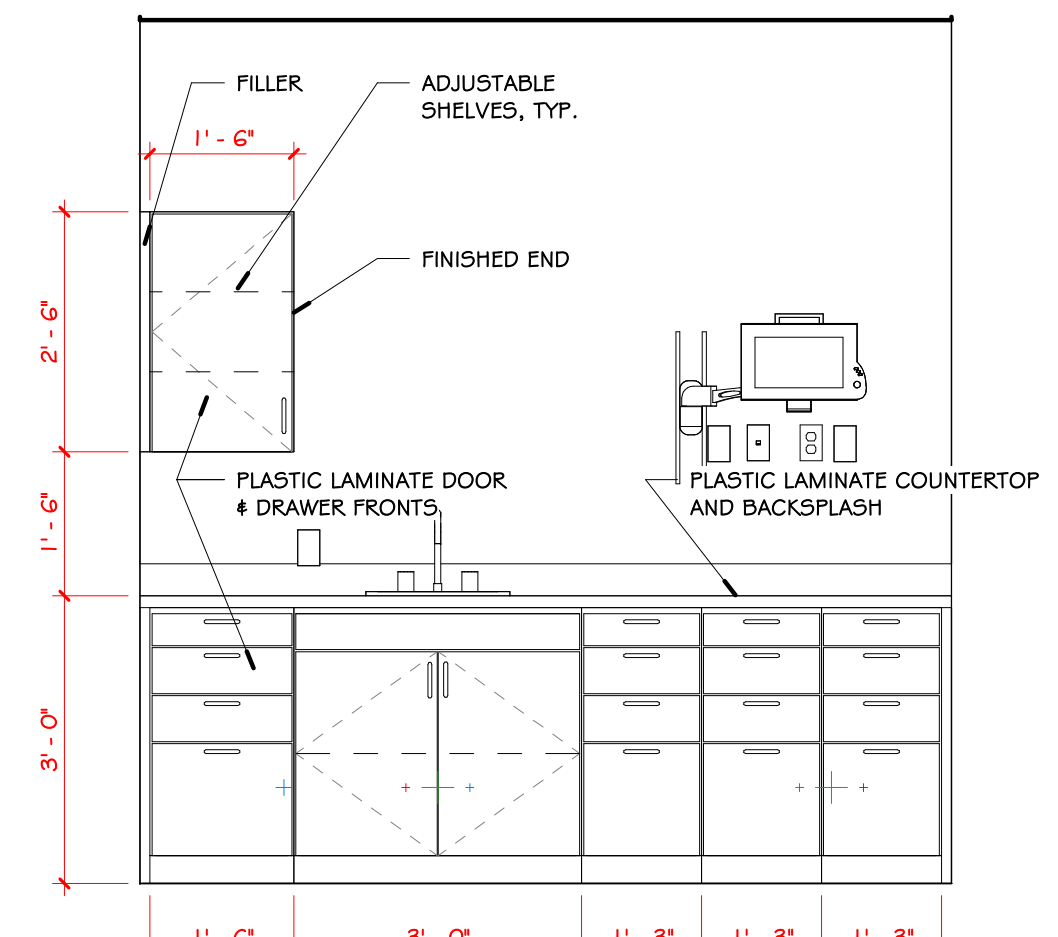

1 BLOOD DRAW 142
SCALE = 1/2" = 1'-0"



KEY ARCHITECTURE INC.
P.O. BOX 748 FAYETTEVILLE, ARKANSAS 72702
PH: 479.444.6066 FAX: 479.444.1445

FOR PERMIT & CONSTRUCTION

Revision Schedule	
Rev. #	Date
Description	

NEW ARCADE MEDICAL OFFICE BUILDING
2709 Massard Rd
FT. SMITH, AR 72903

Arcare
117 S. 2ND ST.
AUGUSTA, AR 72006

DATE 06/15/26	DRAWN BY ELP
PROJECT # 2517	CHECKED BY JTK

SHEET
A4.3
MILLWORK

These Drawings and Specifications are the exclusive property of Key Architecture Inc. and are protected by Copyright. Use or reproduction is prohibited without written consent.