




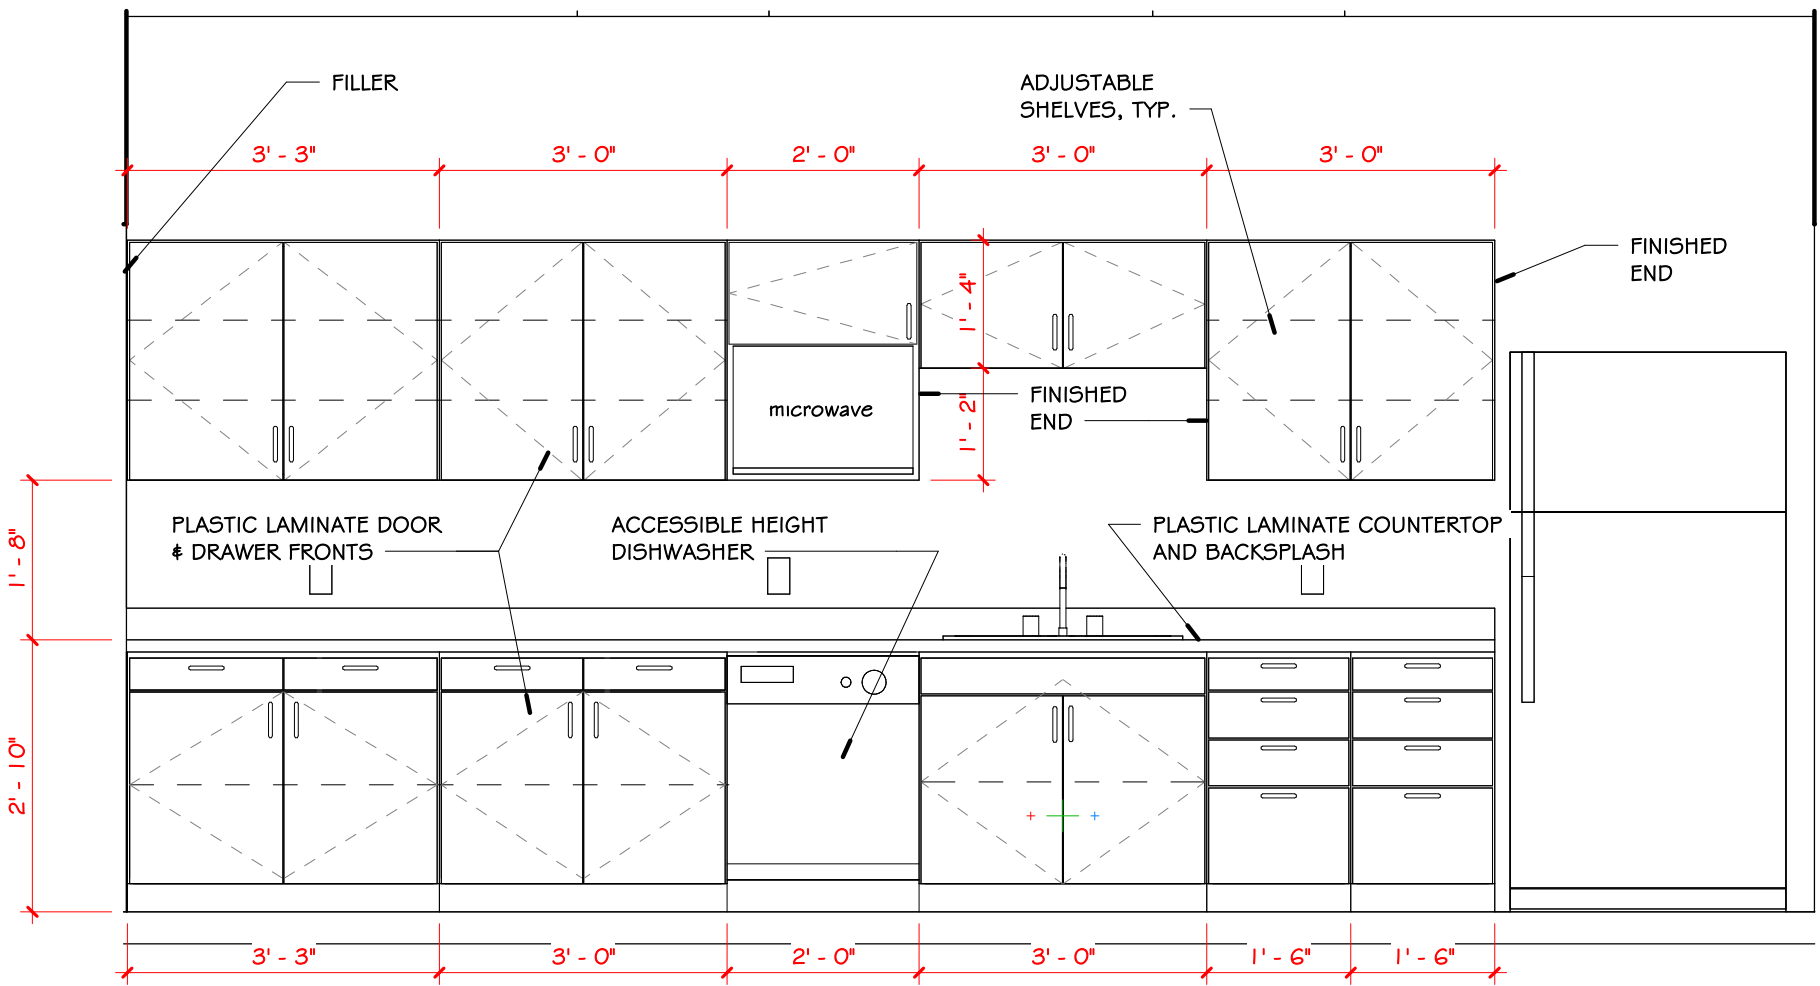


2 BREAK ROOM 220
SCALE = 1/2" = 1'-0"

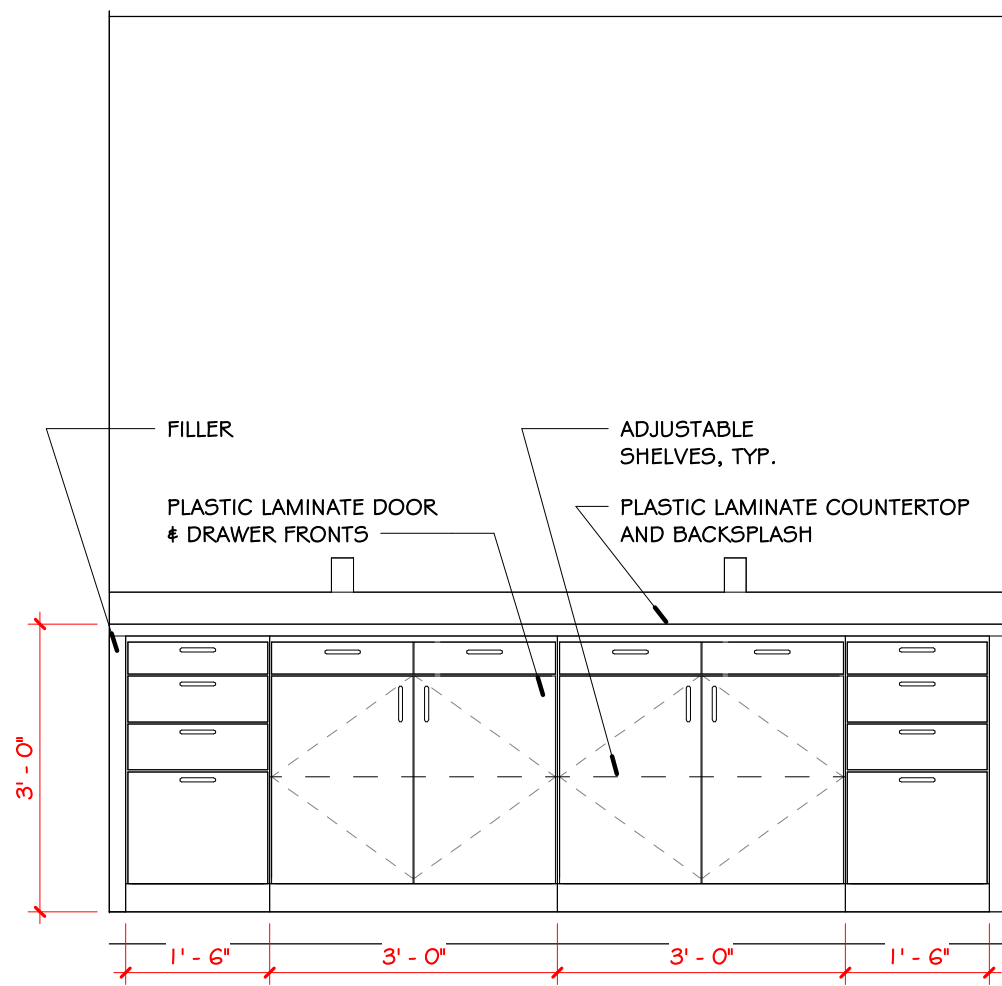

1 MEETING 208
SCALE = 1/2" = 1'-0"

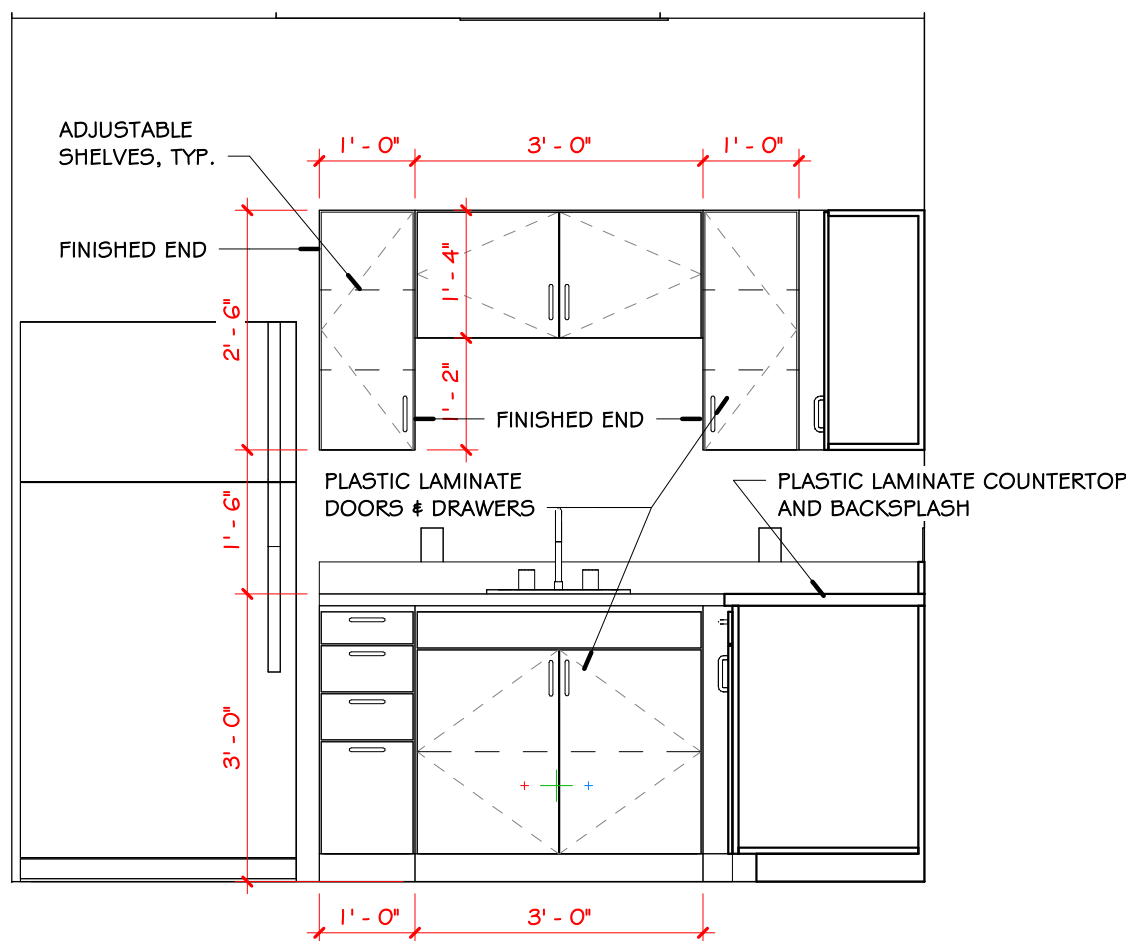

4 MED. STOR. 134 EAST
SCALE = 1/2" = 1'-0"

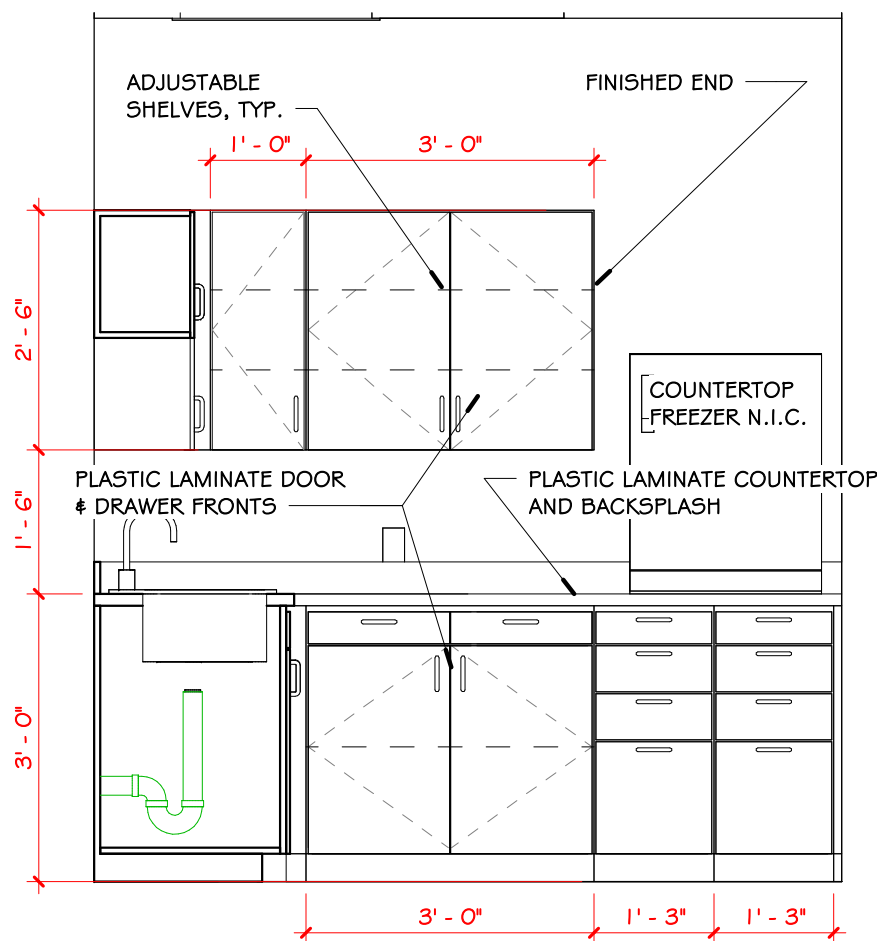

3 MED. STOR. 134 NORTH
SCALE = 1/2" = 1'-0"

GENERAL MILLWORK NOTES

ARCHITECTURAL MILLWORK GENERAL

- Submittals: Shop Drawings & Samples showing the full range of colors available for each type of finish. Plastic Laminate colors indicated in finish notes or as selected by architect.
- Environmental Limitations: Do not deliver or install millwork until building is enclosed, wet work is completed, and HVAC system is operating.
- Quality Standard: AWI, AWMAC, and Wf's "Architectural Woodwork Standards."
- Plastic-Laminate Cabinets: Custom grades.
 - Type of Construction: Frameless.
 - Cabinet Door and Drawer Style: Flush overlay.
 - Laminate Cladding: Horizontal surfaces other than tops, Grade HG5; vertical surfaces, Grade VG5; edges, PVC edge banding, 0.12 inch (3 mm) thick; semirexposed surfaces, thermoset decorative panels.
 - Drawer Sides and Backs: Thermoset decorative panels.
 - Drawer Bottoms: Thermoset decorative panels.

MATERIALS


- Medium-Density Fiberboard: ANSI A208.2, Grade 130, made with binder containing no urea formaldehyde.
- Particleboard-ANSI A208.1, Grade M-2, made with binder containing no urea formaldehyde.
- High-Pressure Decorative Laminate: NEMA LD 3.
- Frameless Concealed Hinges (European Type): BHMA A156.9, B01602; 170 degrees of opening, self-closing.
- Wire Pulls: Back mounted, solid metal, 4 inches (100 mm) long, 5/16 inch (8 mm) in diameter.
- Catches: Roller catches, BHMA A156.9, B03071.
- Shelf Kesis: BHMA A156.9, B04013; metal.
- Drawer Slides: BHMA A156.9, B05091.
 - Box Drawer Slides: Grade 1.
 - File Drawer Slides: Grade 1HD-100.
 - Penal Drawer Slides: Grade 1.
 - Keyboard Slides: Grade 1.
- Drawer Locks: BHMA A156.11, E07041.
- Exposed Hardware Finishes: Comply with BHMA A156.18 for BHMA code number indicated.
 - Finish[Satin Stainless Steel: BHMA 630.
- Turning, Blocking, Shims, and Hanging Strips: Fire-retardant-treated lumber, kiln dried to 15 percent moisture content.

FABRICATION

- Complete fabrication to maximum extent possible before shipment to Project site.
- Disassemble components only as necessary for shipment and installation.
- Where necessary for fitting at site, provide ample allowance for scribing, trimming, and fitting.

INSTALLATION

- Before installation, condition cabinets to average prevailing humidity conditions in installation areas.
- Install cabinets to comply with referenced quality standard for grade specified.
- Install cabinets level, plumb, true, and straight. Shim as required with concealed shims. Install level and plumb (including tops) to a tolerance of 1/8 inch in 36 inches (3 mm in 2400 mm).
- Scribe and cut cabinets to fit adjoining work, refinish cut surfaces, and repair damaged finish at cuts.
- Anchor cabinets to anchors or blocking built into or directly attached to substrates. Fasten with countersunk concealed fasteners and blind nailing.
- Cabinets: Install so doors and drawers are accurately aligned. Adjust hardware to center doors and drawers in openings and to provide unobstructed operation.
- Fasten wall cabinets through back, near top and bottom, at ends and not more than 16 inches (400 mm) o.c. with No. 10 water-head screws sized for 1-inch (25-mm) penetration into wood framing, blocking, or hanging strips or No. 10 water-head sheet metal screws through metal backing or metal framing behind wall finish.

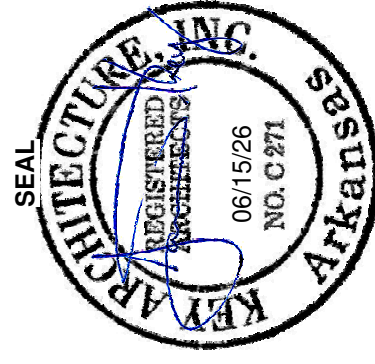

FOR PERMIT & CONSTRUCTION

Revision Schedule	Description	
	Rev. #	Date

NEW ARCADE MEDICAL OFFICE BUILDING

2709 Massard Rd
FT. SMITH, AR 72903

Arcare
117 S. 2ND ST.
AUGUSTA, AR 72006

DATE 06/15/26	DRAWN BY ELP
PROJECT # 2517	CHECKED BY JTK
SHEET A4.4 MILLWORK	

These Drawings and Specifications are the exclusive property of Key Architecture Inc. and are protected by Copyright. Use or reproduction is prohibited without written consent.