



As indicated 6/16/2026 12:49:48 PM S:\2517 Delta Blue - New Arcare\2517 NEW ARCADE CLINIC - FT. SMITH.dwt

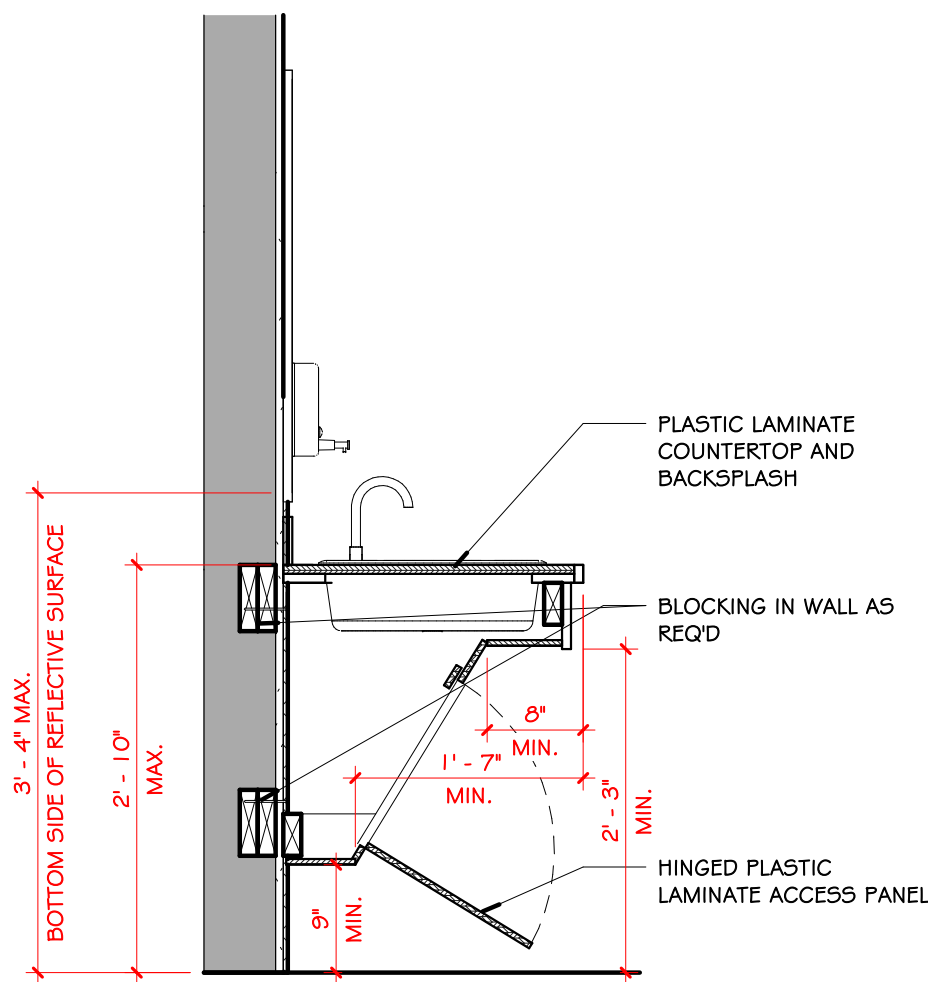


8 VANITY SECTION
SCALE = 3/4" = 1'-0"

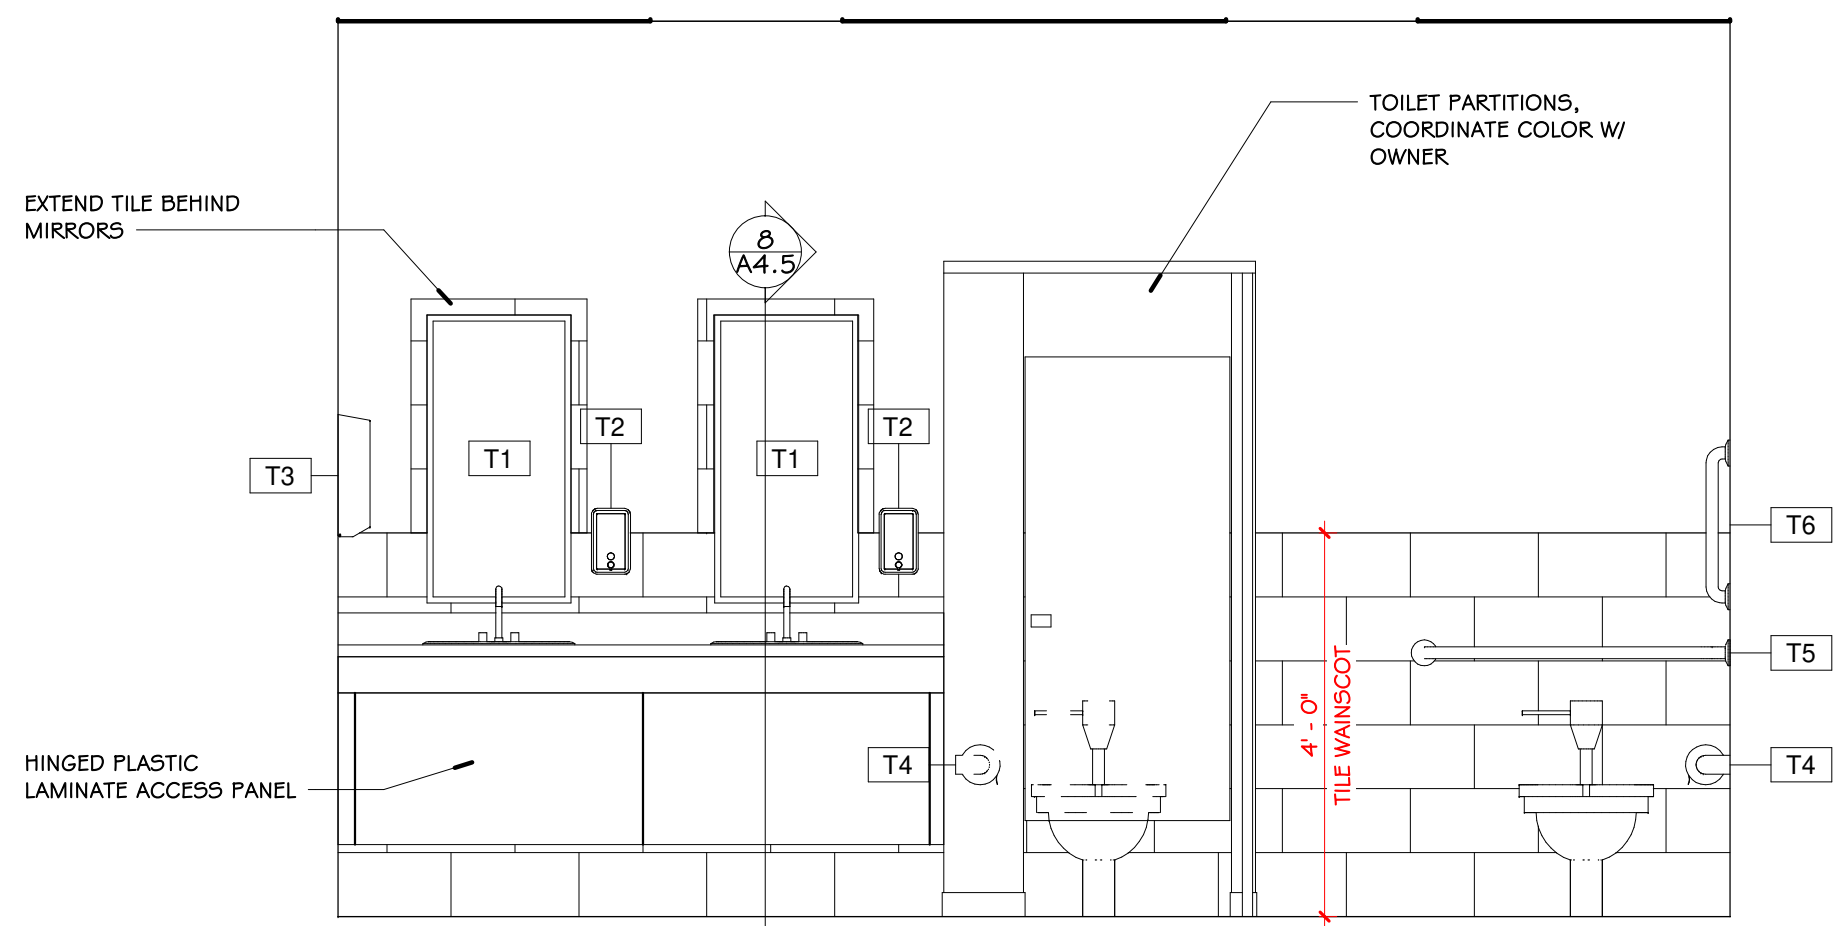


7 WOMEN'S 218
SCALE = 1/2" = 1'-0"

TOILET ACCESSORIES		
Mark	Description	Comments
T1	MIRROR	
T2	SOAP DISPENSER	
T3	TOWEL DISPENSER	
T4	TOILET TISSUE DISPENSER	
T5	CORNER GRAB BAR	
T6	18" GRAB BAR	
T7	BABY CHANGING STATION	
T8	SPECIMIN CABINET	


NOTE:
ACCESSORIES NOTED ARE REFERENCE ONLY. COORDINATE
FINAL SELECTIONS WITH OWNER

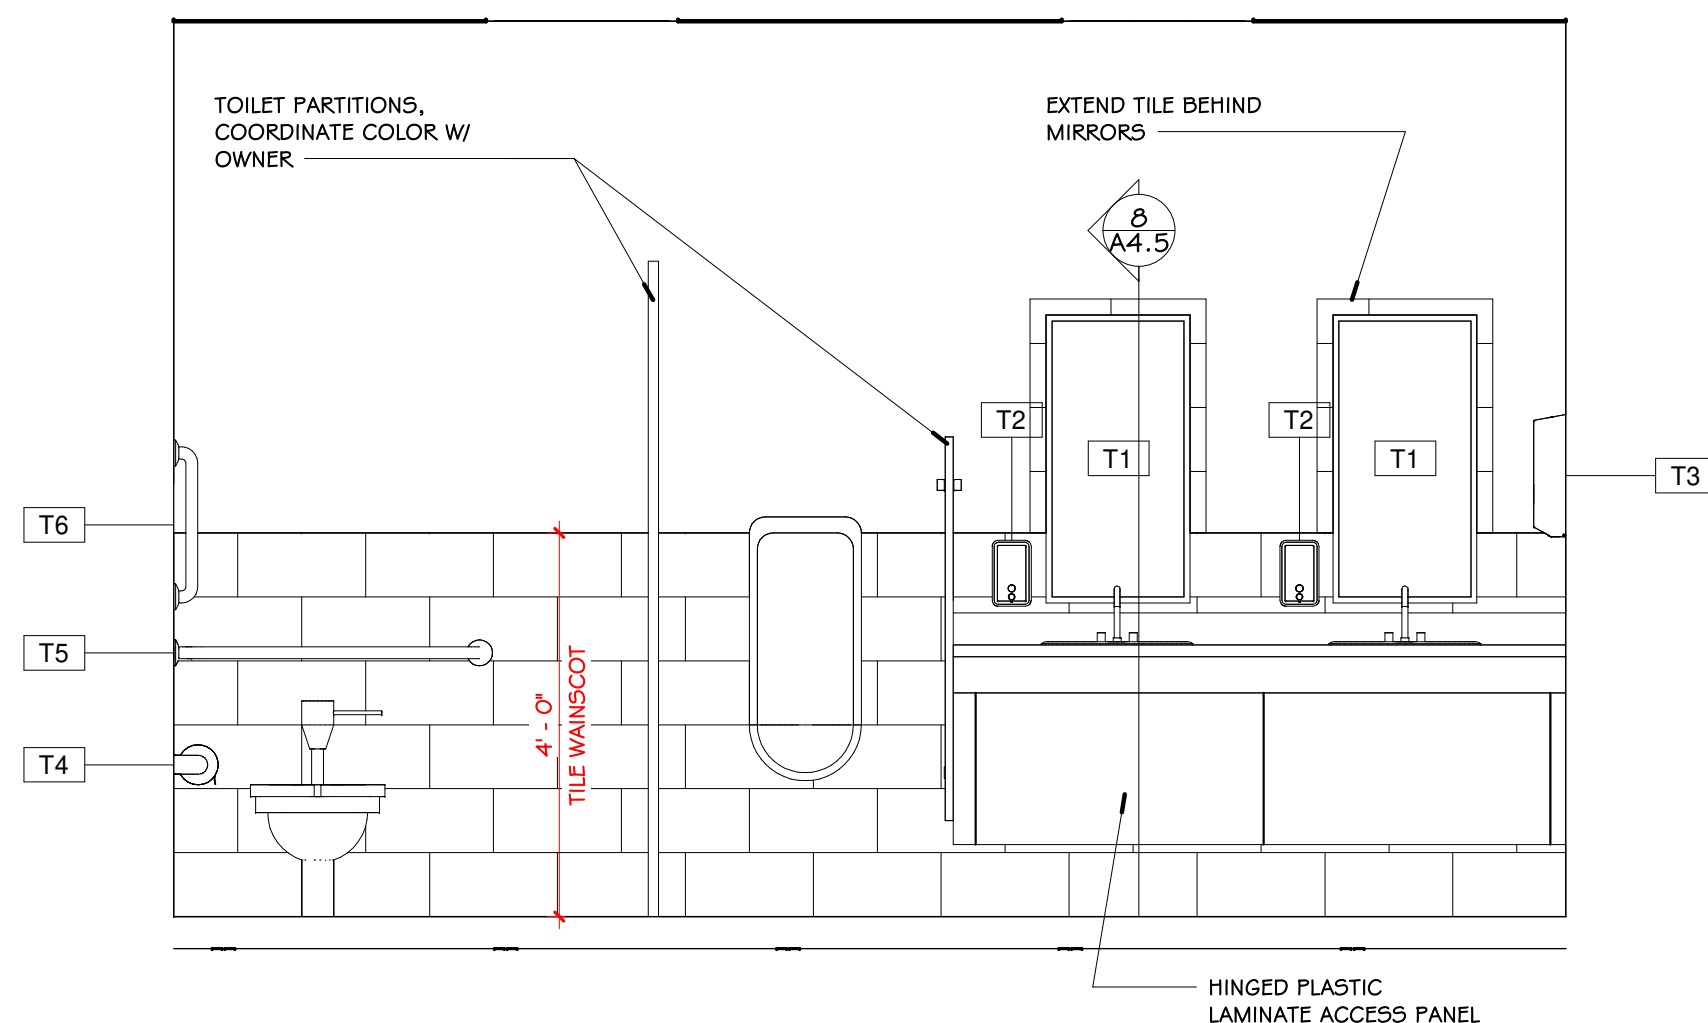


6 MEN'S 219
SCALE = 1/2" = 1'-0"

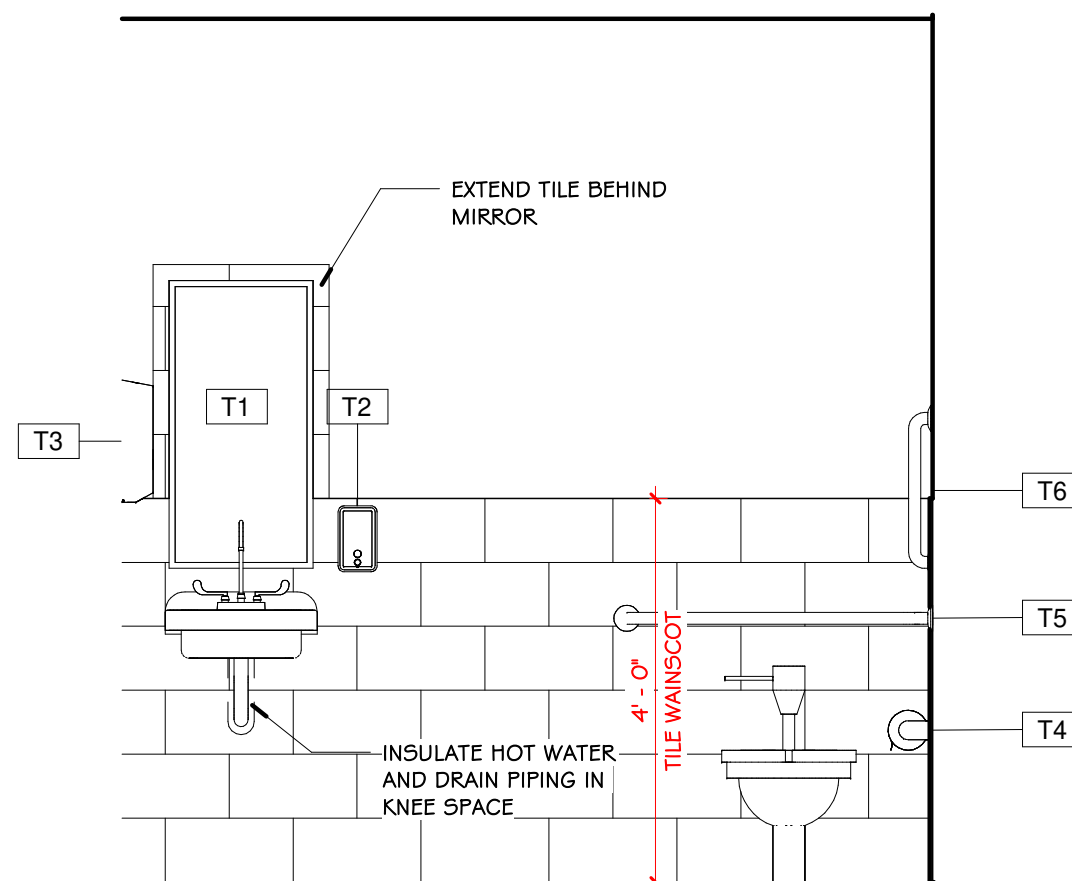


5 TYP. TOILET BACK
SCALE = 1/2" = 1'-0"

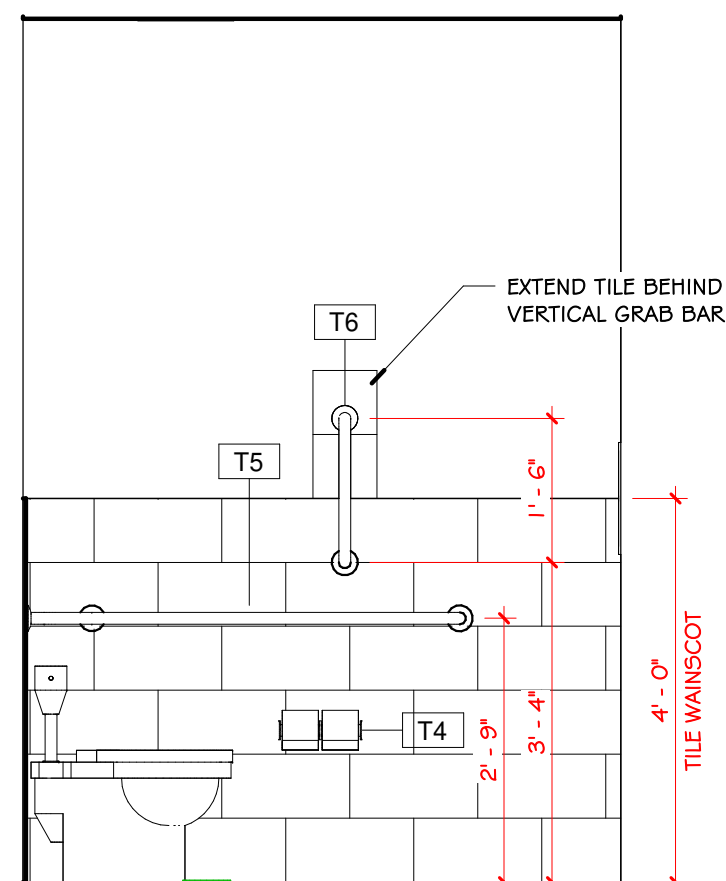


4 TYP. TOILET SIDE
SCALE = 1/2" = 1'-0"

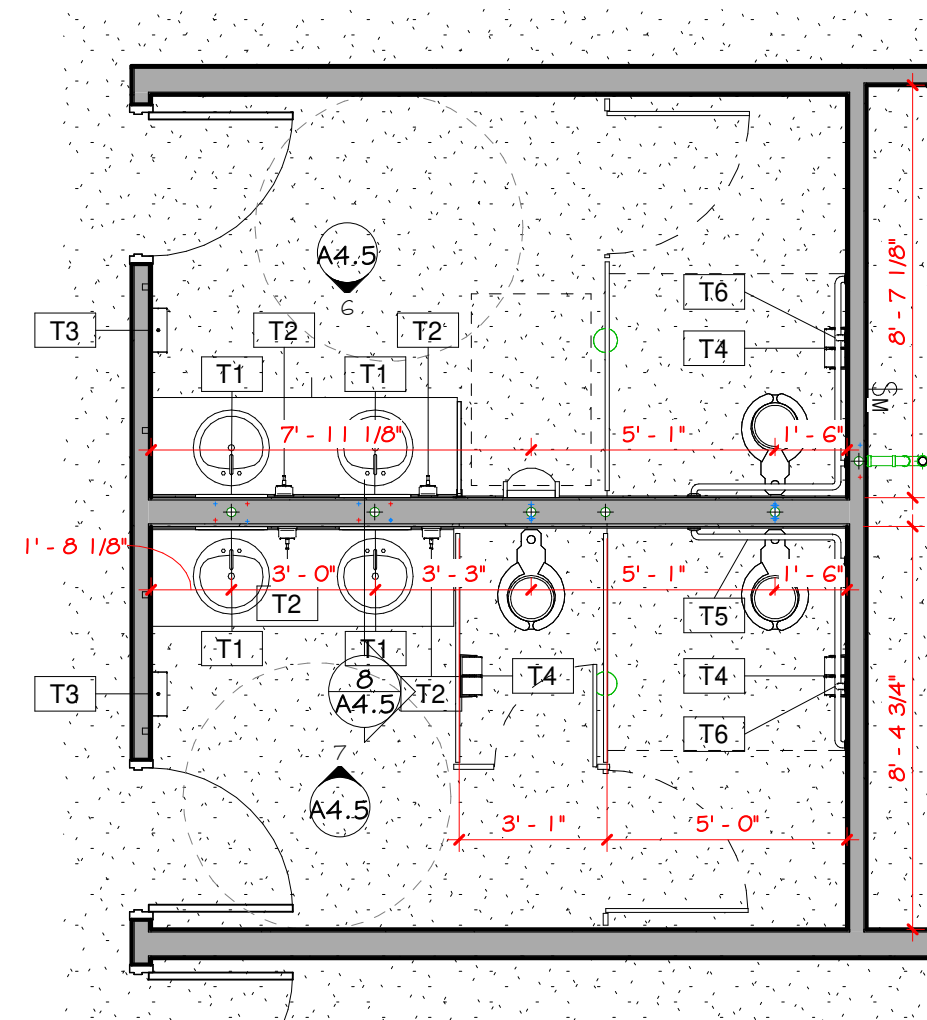



3 2ND FLOOR RESTROOMS
SCALE = 1/4" = 1'-0"

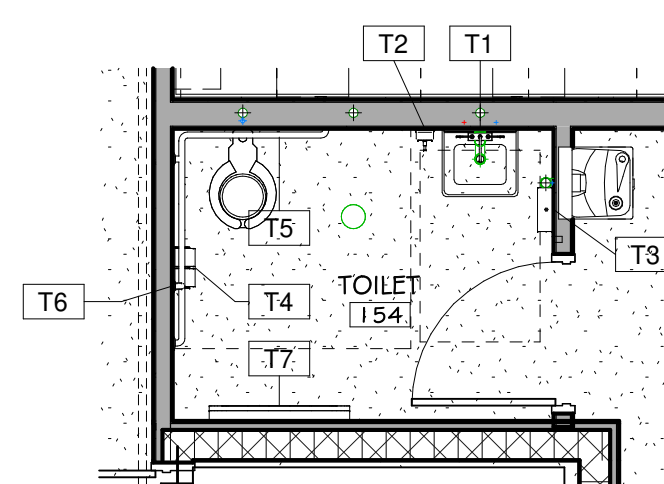

2 TOILET 154 PLAN
SCALE = 1/4" = 1'-0"

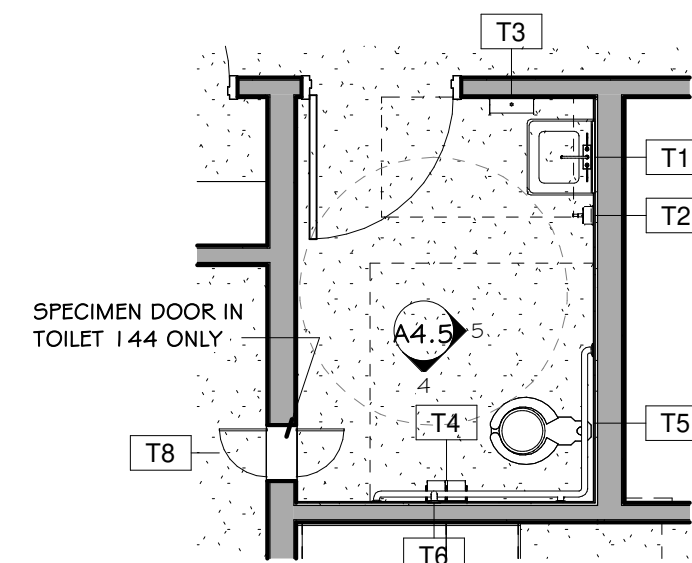

1 TYP. ENLARGED TOILET PLAN
SCALE = 1/4" = 1'-0"

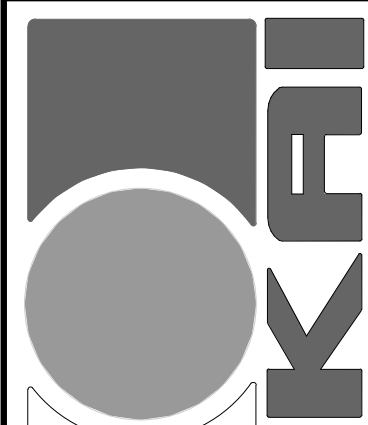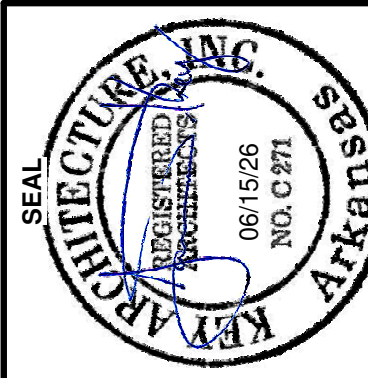

KEY ARCHITECTURE INC.

P.O. BOX 748 FAYETTEVILLE, ARKANSAS 72702
PH: 479.444.6066 FAX: 479.444.1445

FOR PERMIT &
CONSTRUCTION

Revision Schedule	
Rev. #	Description

NEW Arcare MEDICAL OFFICE BUILDING

2709 Massard Rd
FT. SMITH, AR 72903

Arcare
117 S. 2ND ST.
AUGUSTA, AR 72006

DATE 06/15/26	DRAWN BY ELP
PROJECT # 2517	CHECKED BY JTK

SHEET

A4.5

RESTROOM ELEVATIONS

These Drawings and Specifications are the
exclusive property of Key Architecture Inc. and
are protected by Copyright. Use or reproduction
is prohibited without written consent.