




3/4" = 1'-0" 6/15/2026 2:25:31 PM C:\Users\Lucas\Documents\3262 New Arcare Clinic Fl. Smith RVT 2026_Lucas\jlaeng.com.rvt

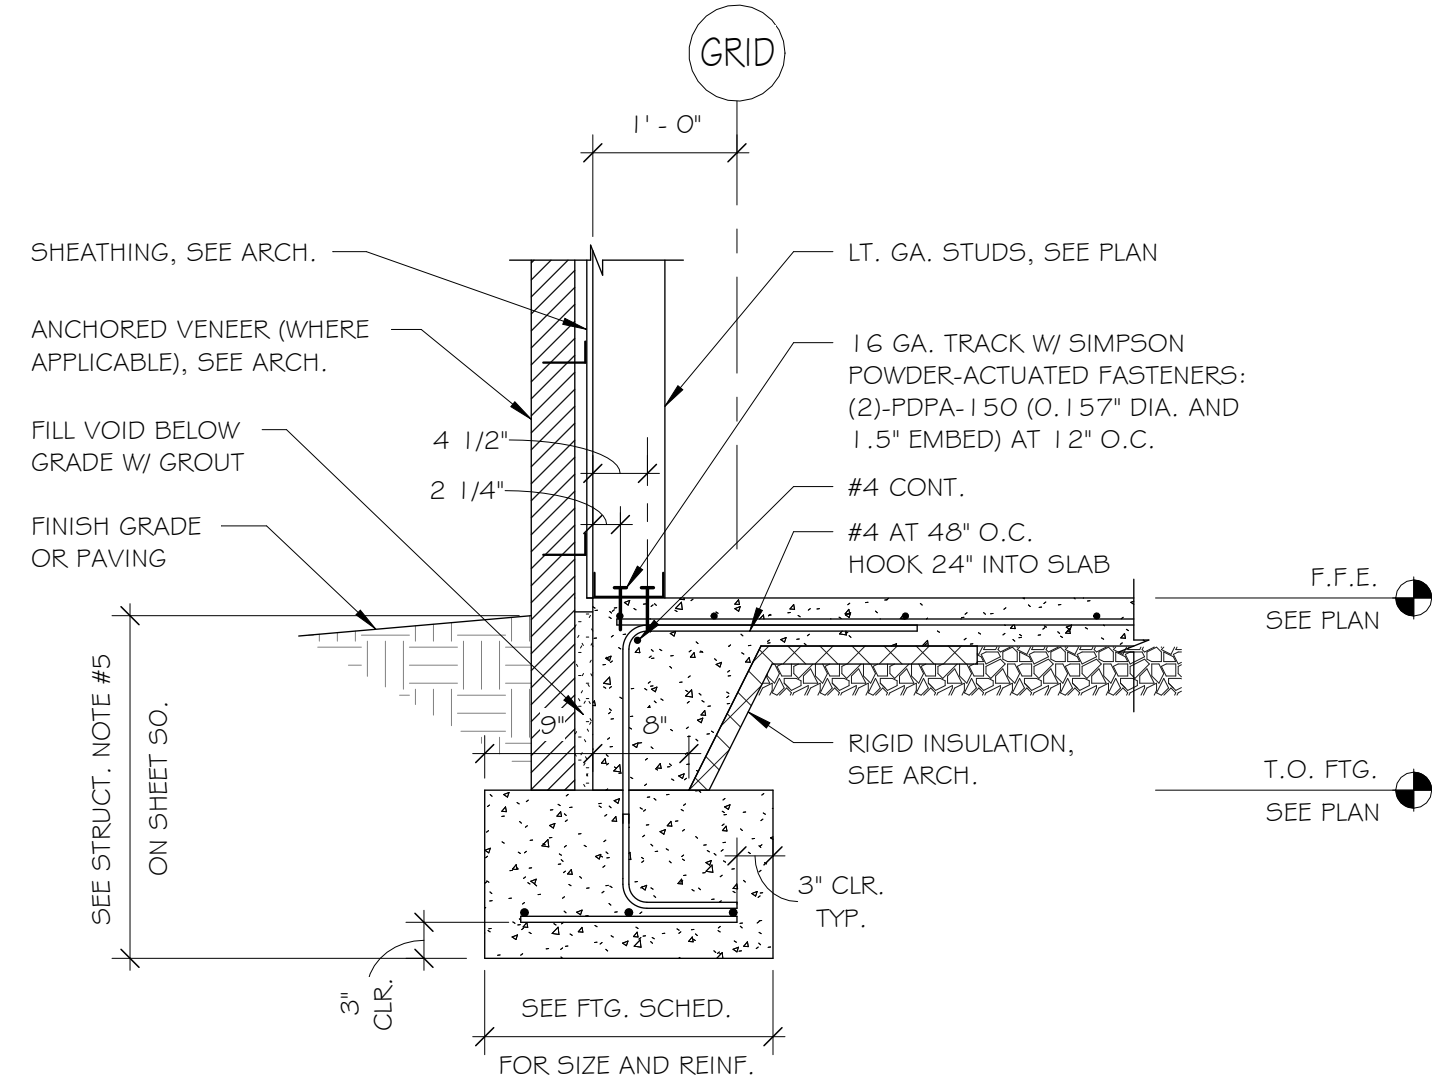


1 TYP. EXTERIOR FTG. AT VENEER
3/4" = 1'-0"

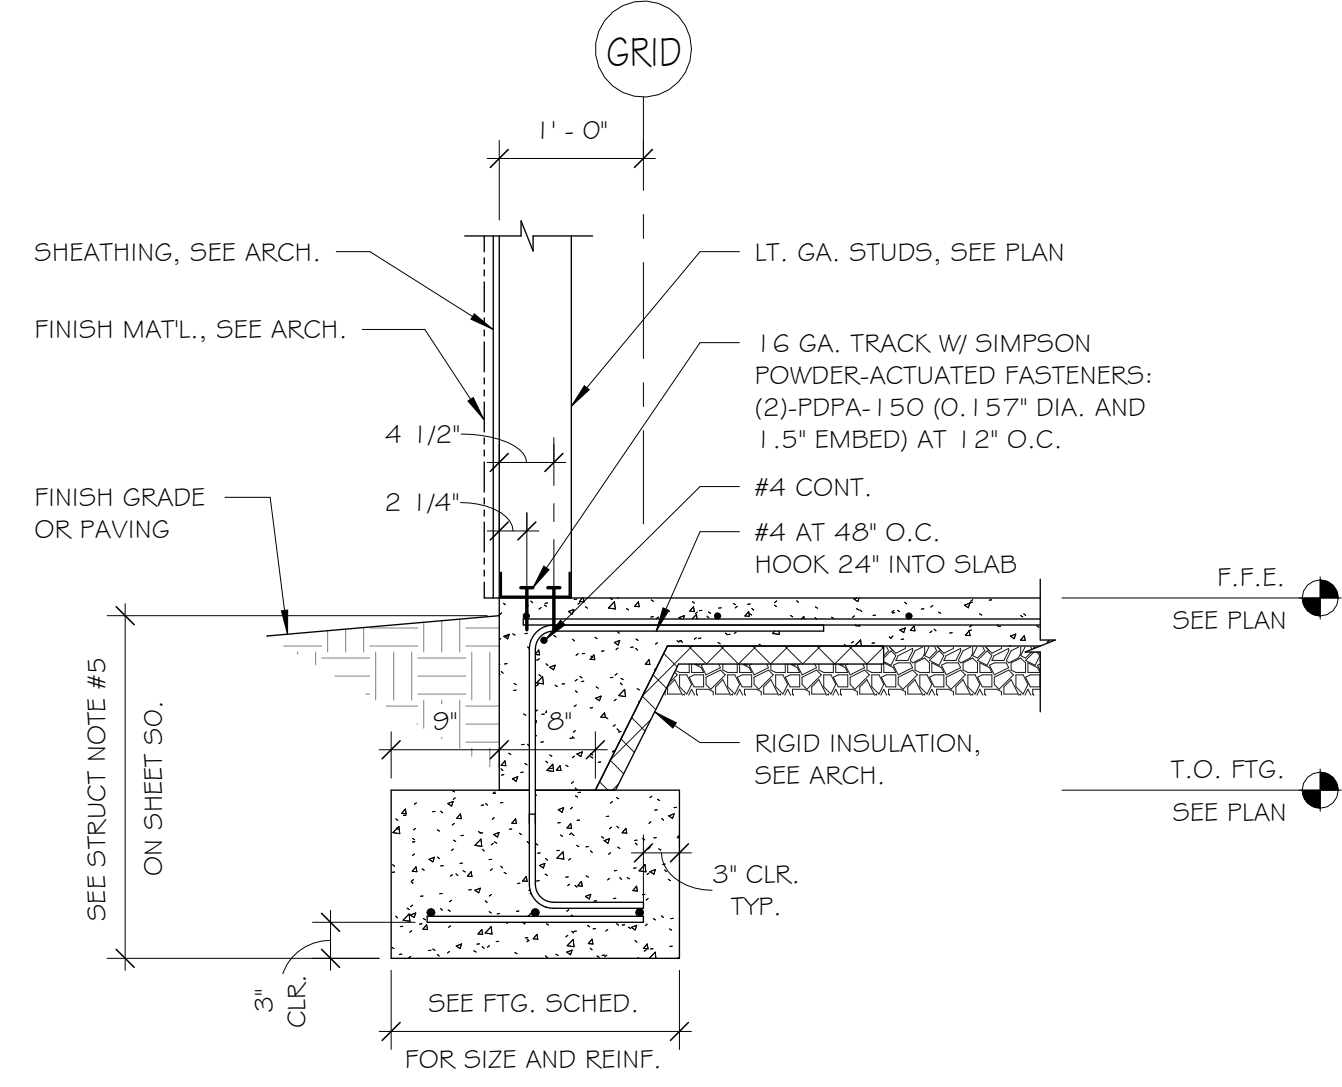


2 TYP. EXTERIOR FTG. AT PANEL
3/4" = 1'-0"

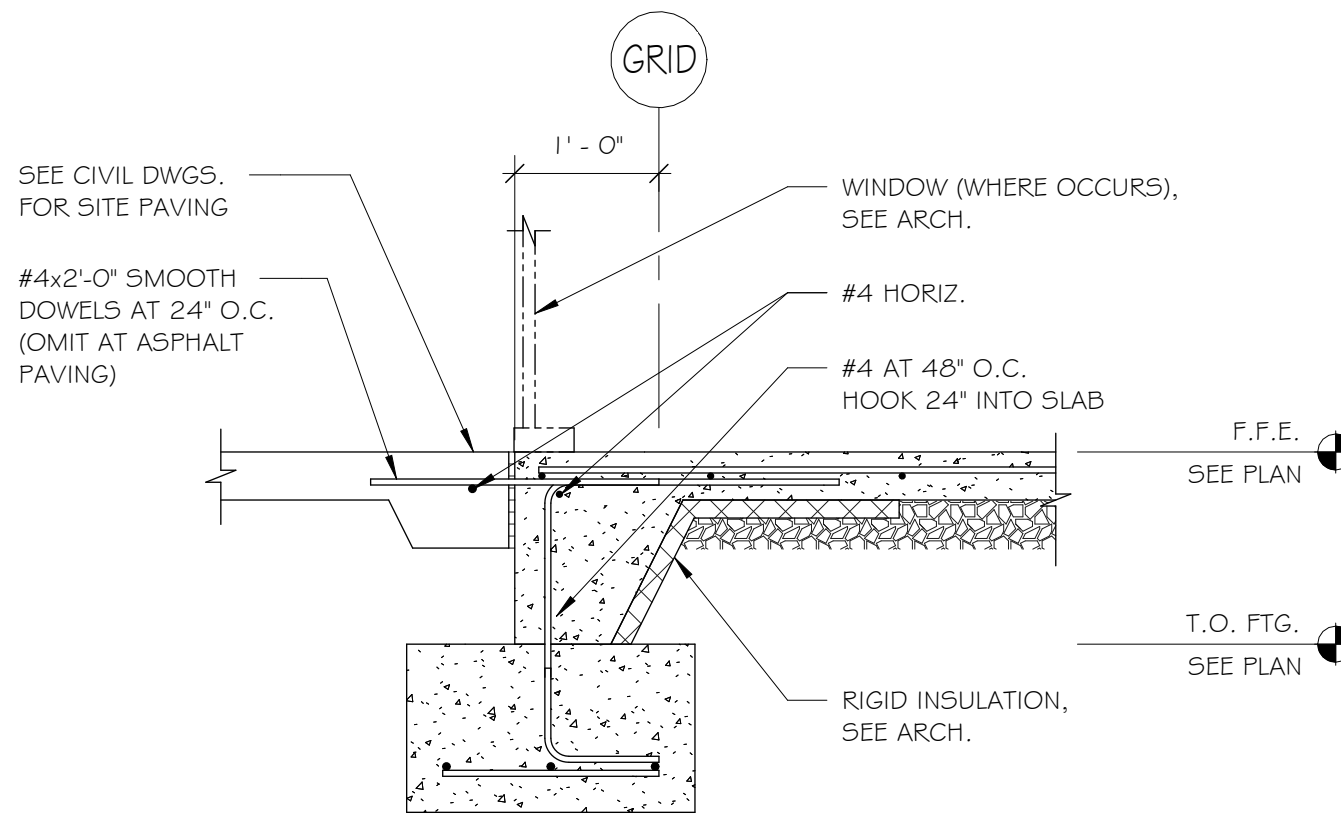


3 TYP. EXT. FTG. AT OPNGS.
3/4" = 1'-0"

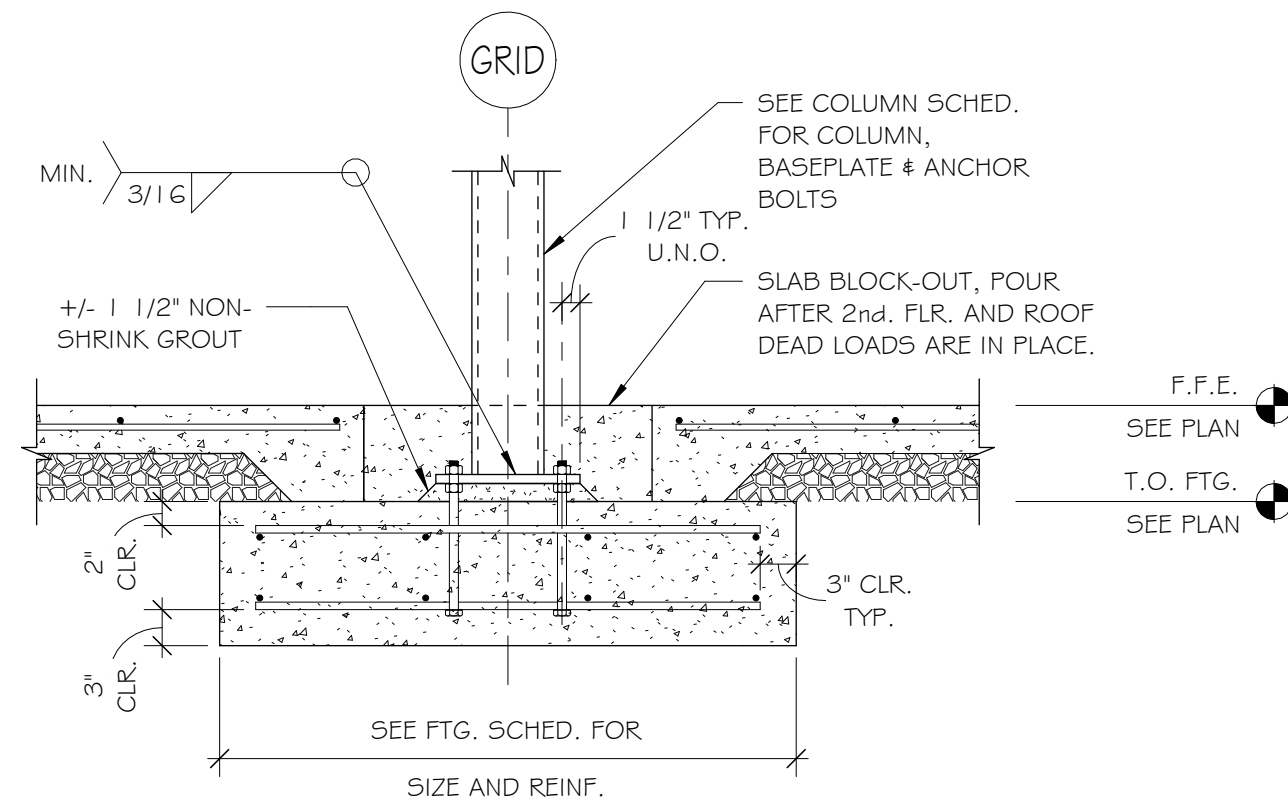


4 TYP. INTERIOR COLUMN FOOTING
3/4" = 1'-0"

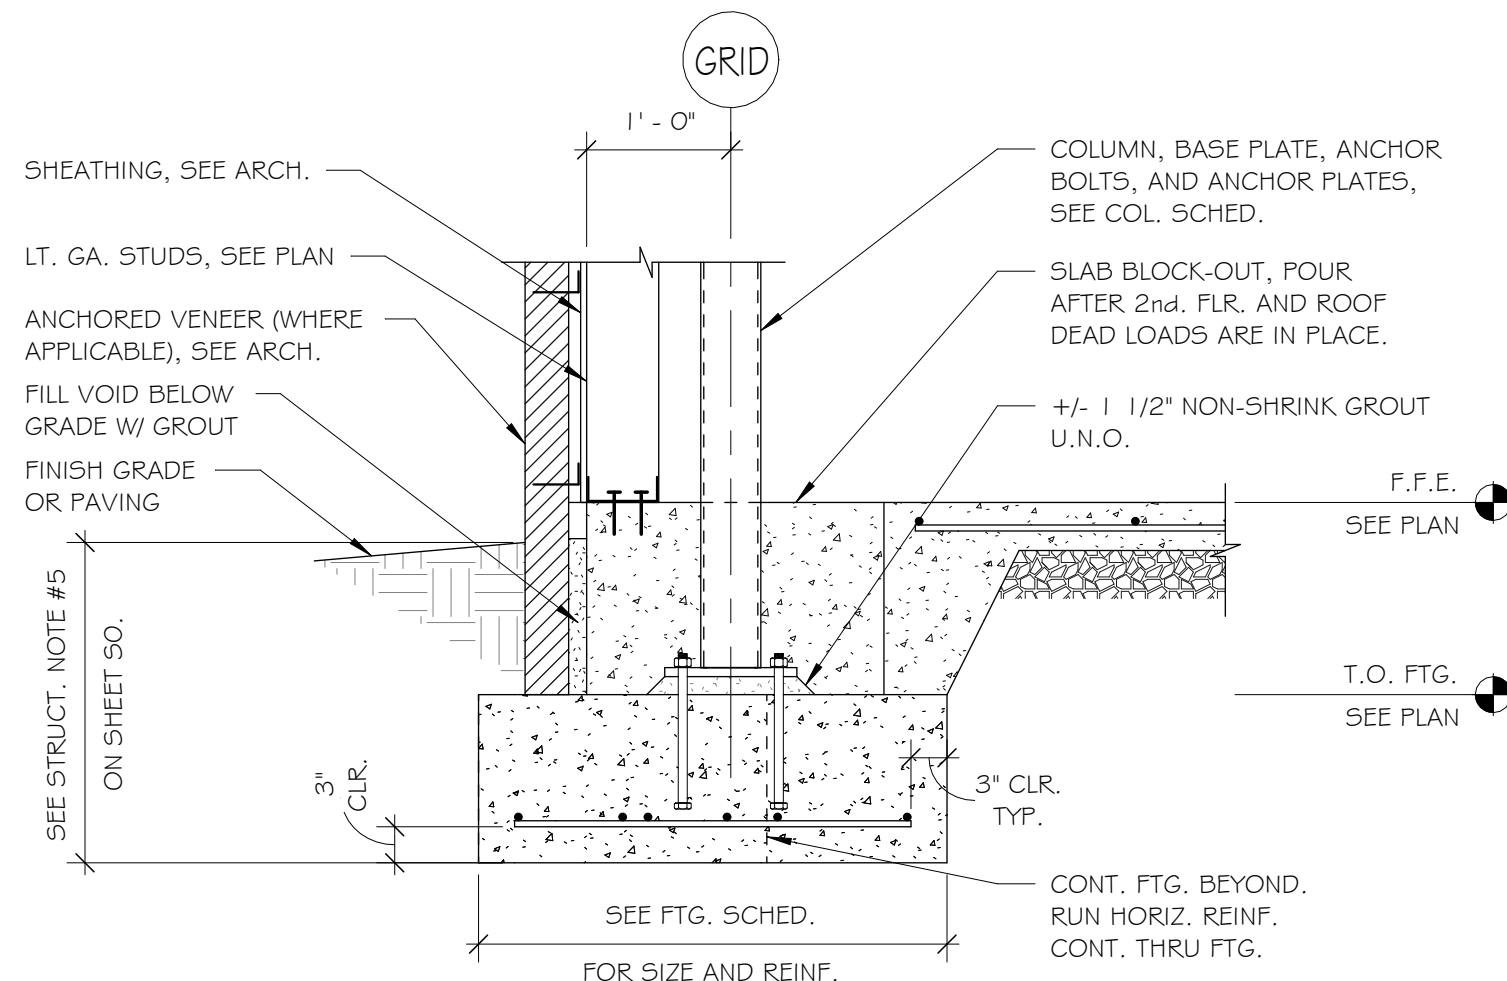


5 TYP. EXTERIOR COL./FTG.
3/4" = 1'-0"

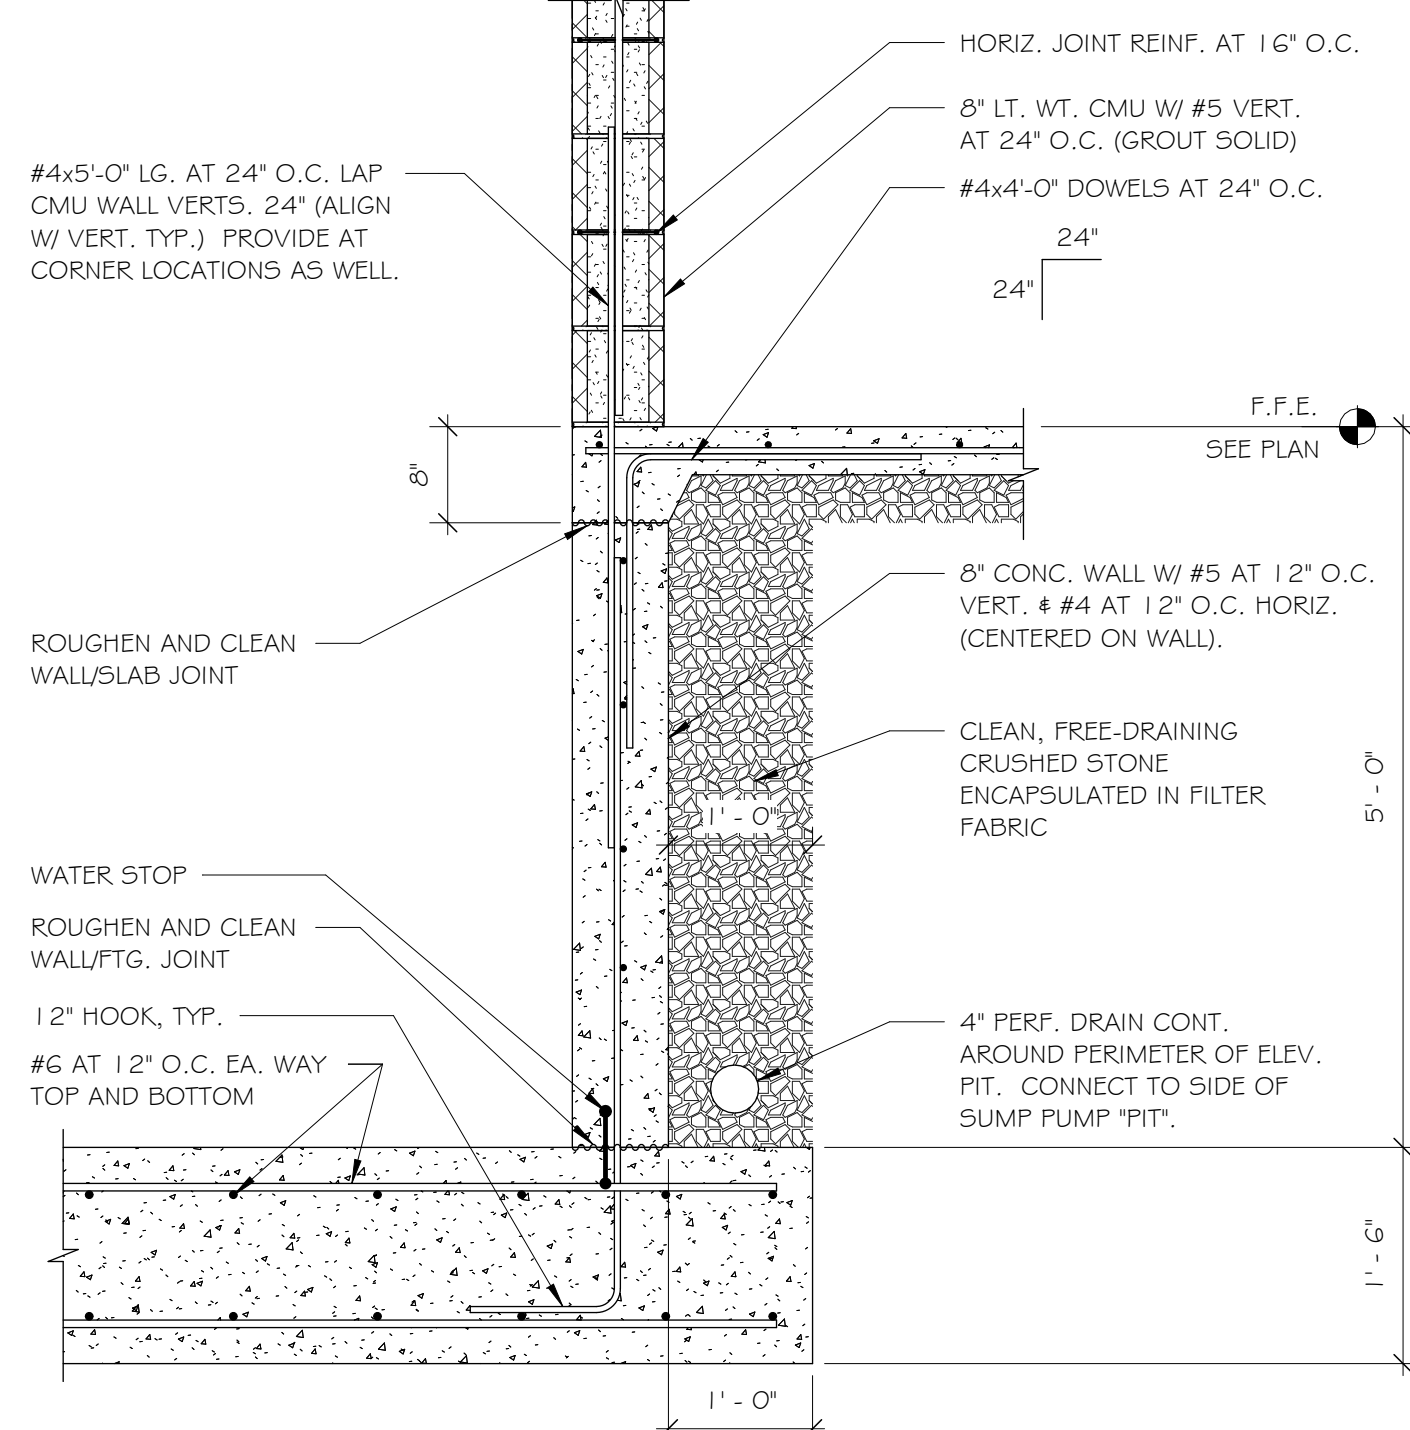


6 TYP. SECTION AT ELEVATOR PIT
3/4" = 1'-0"

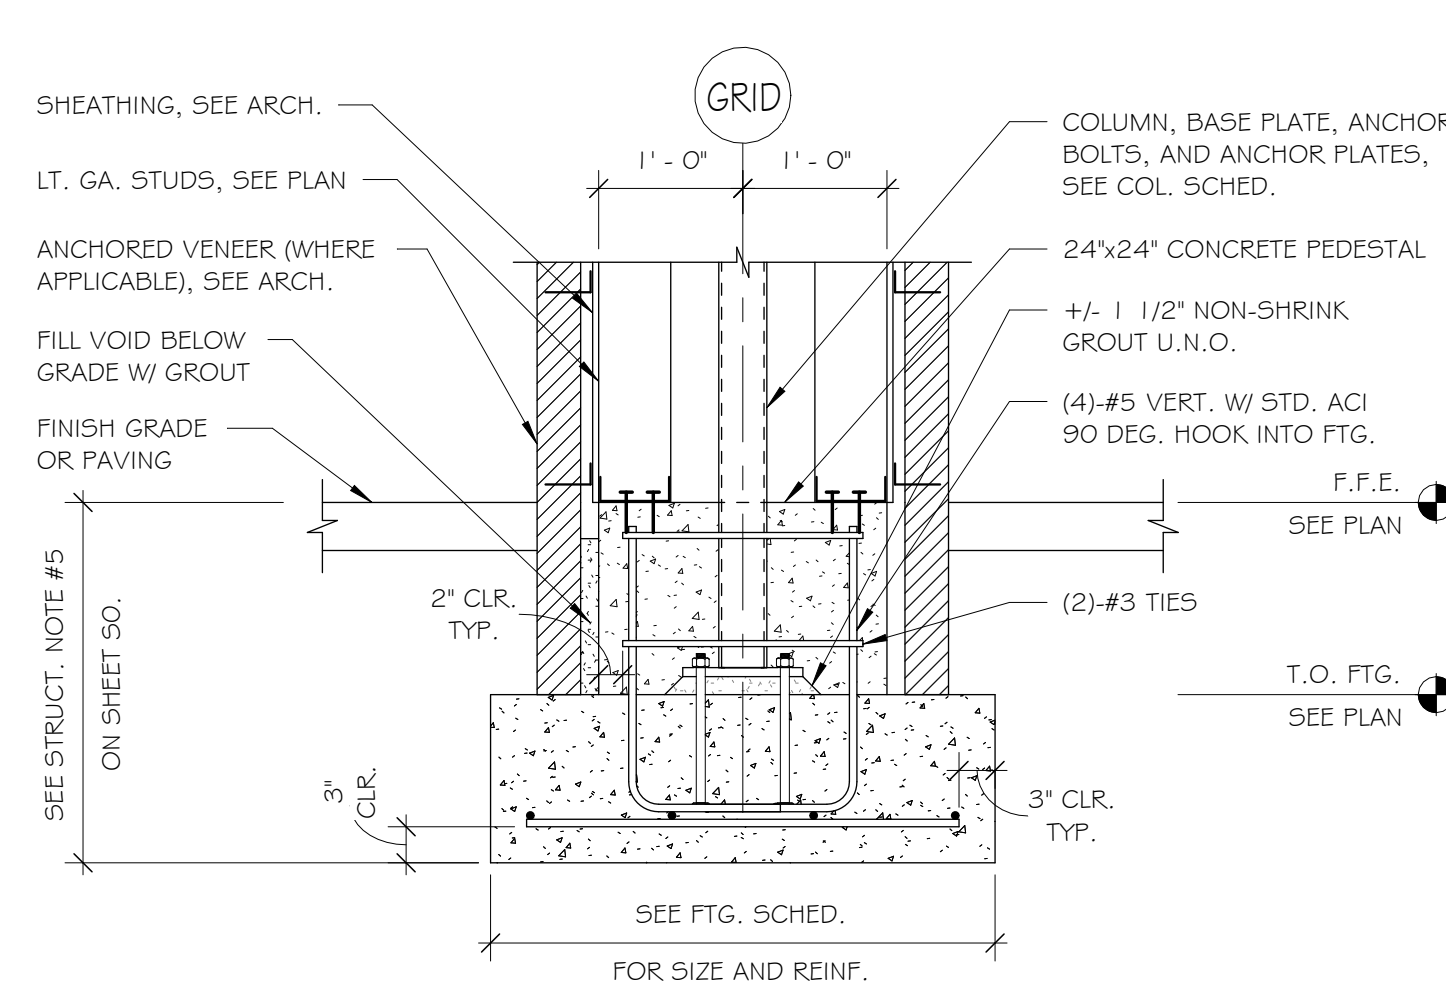


7 COL./FTG. AT PHARMACY ENTRY
3/4" = 1'-0"

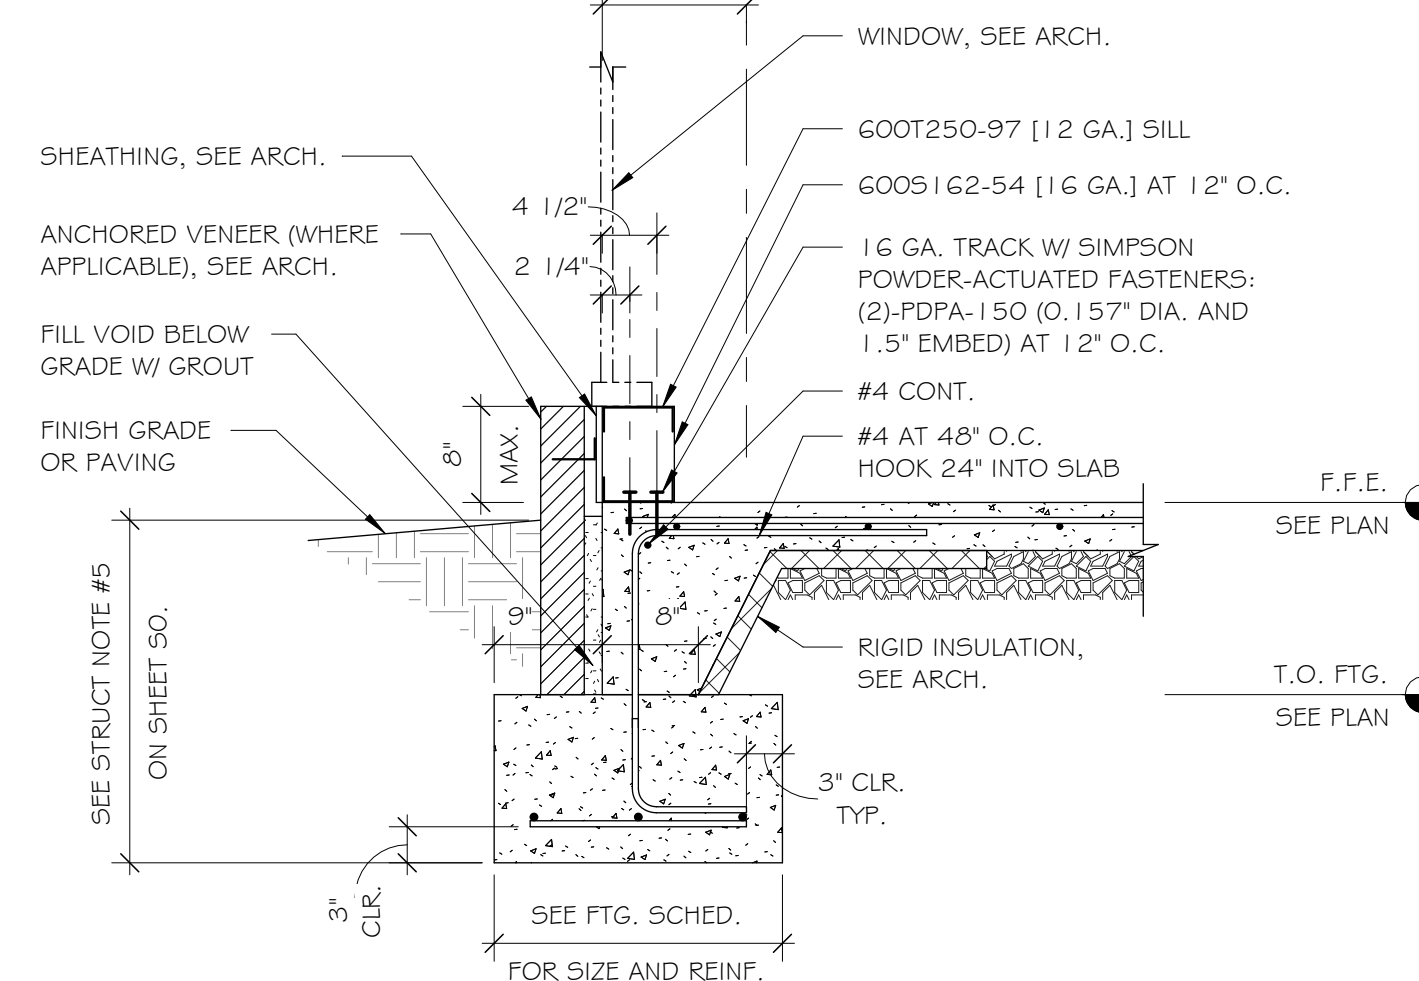


8 EXT. FTG. AT WINDOW SILL
3/4" = 1'-0"

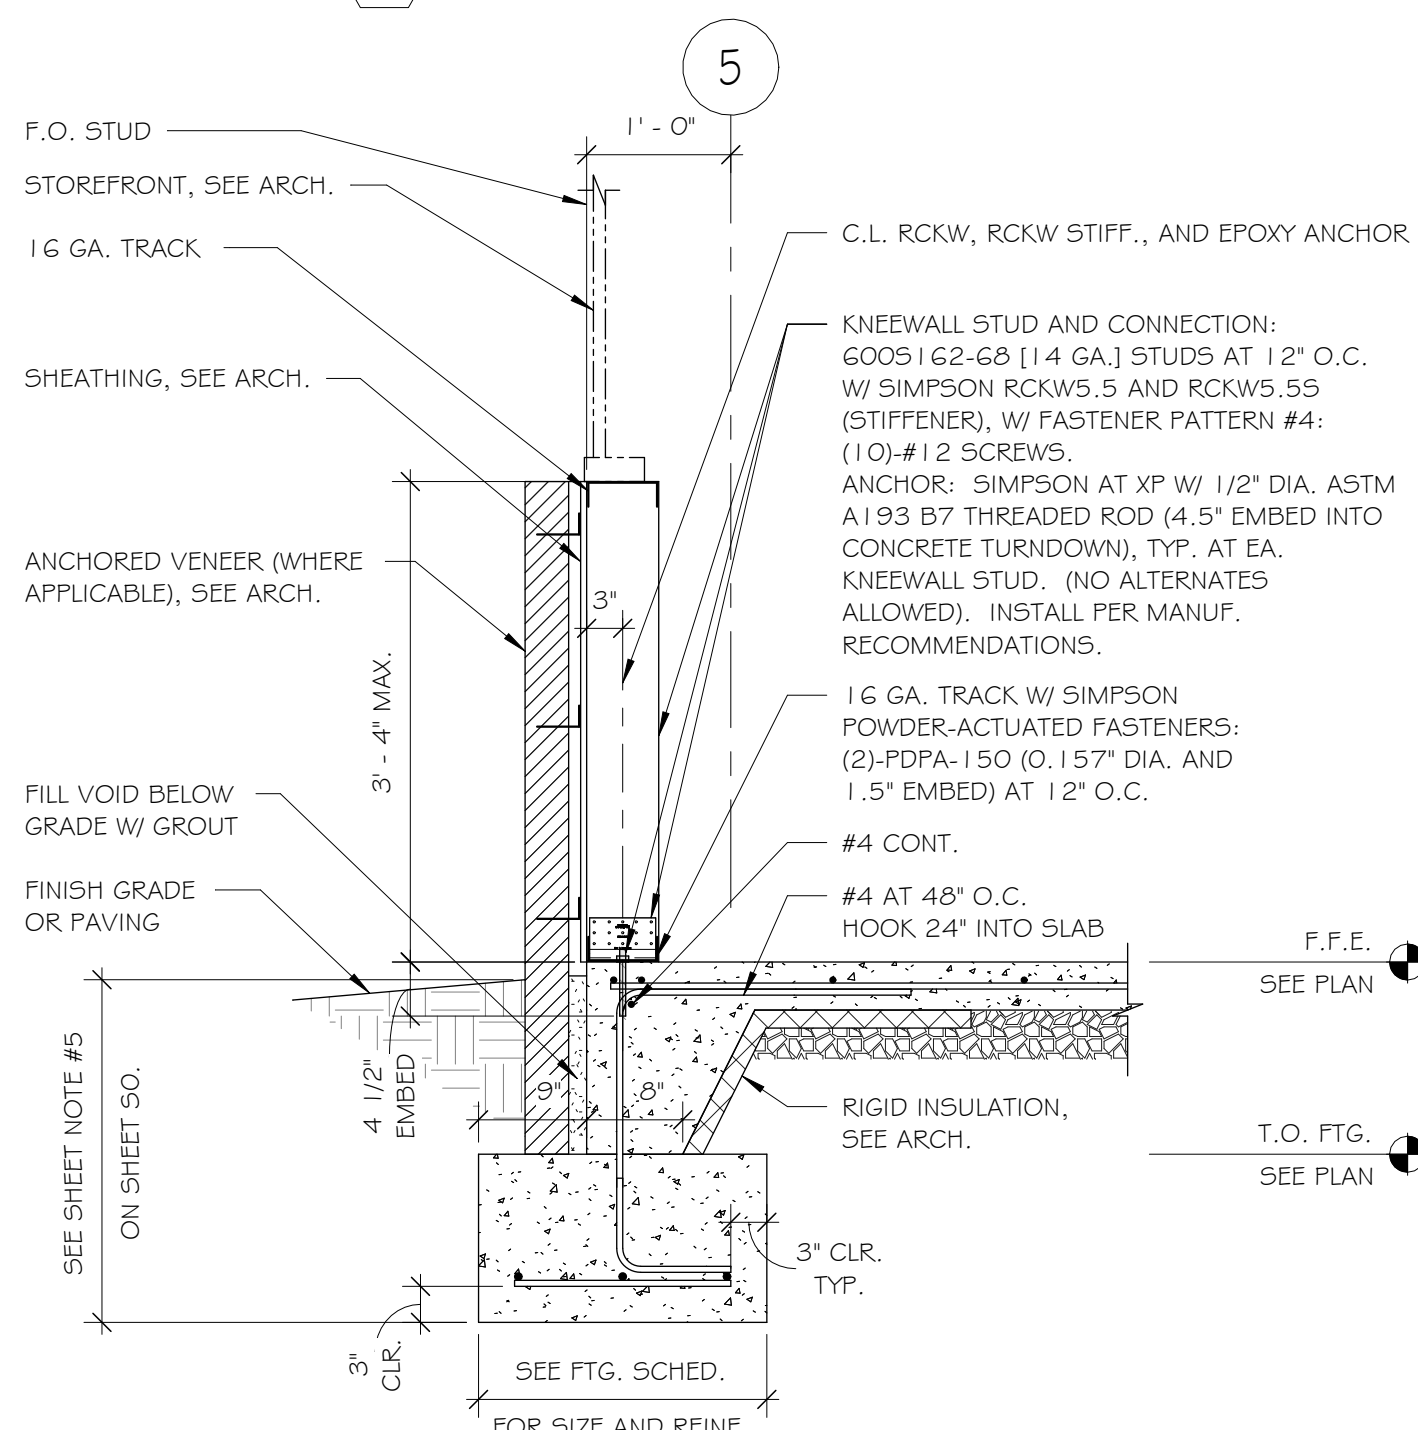

9 KNEEWALL CONN. AT GRID 5
3/4" = 1'-0"

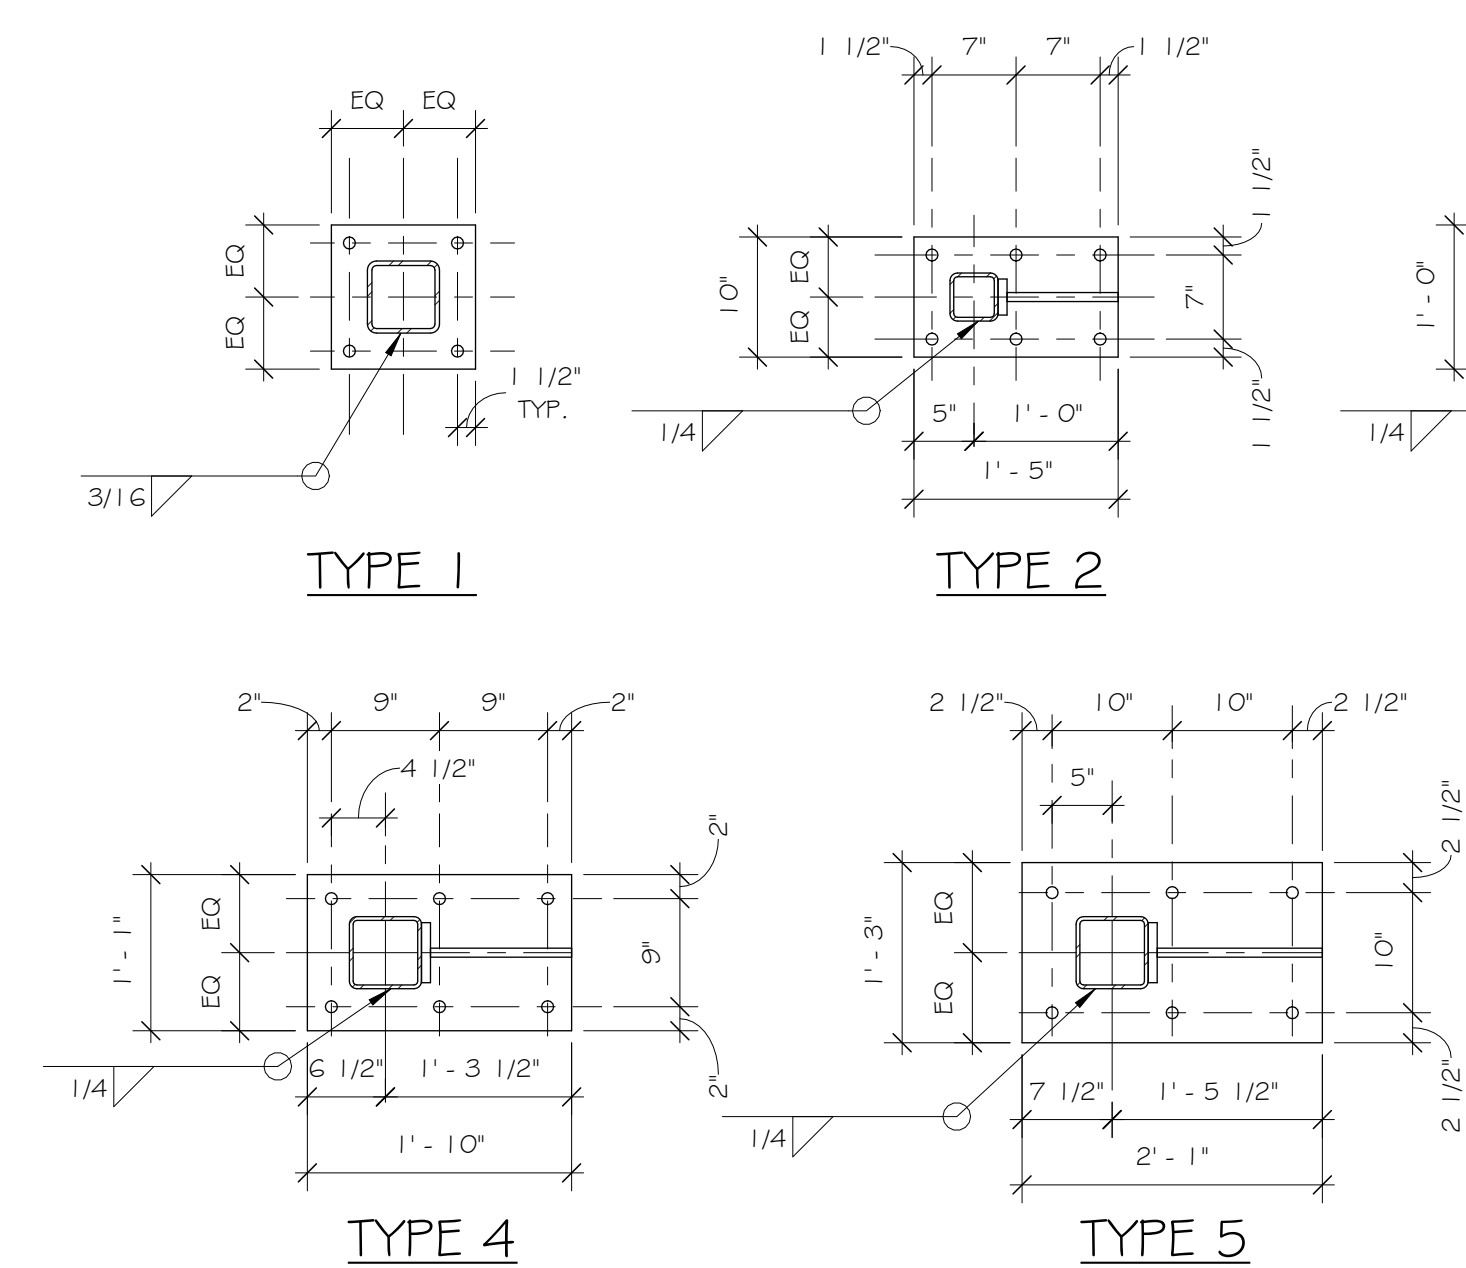

10 BASE PLATE TYPES
3/4" = 1'-0"

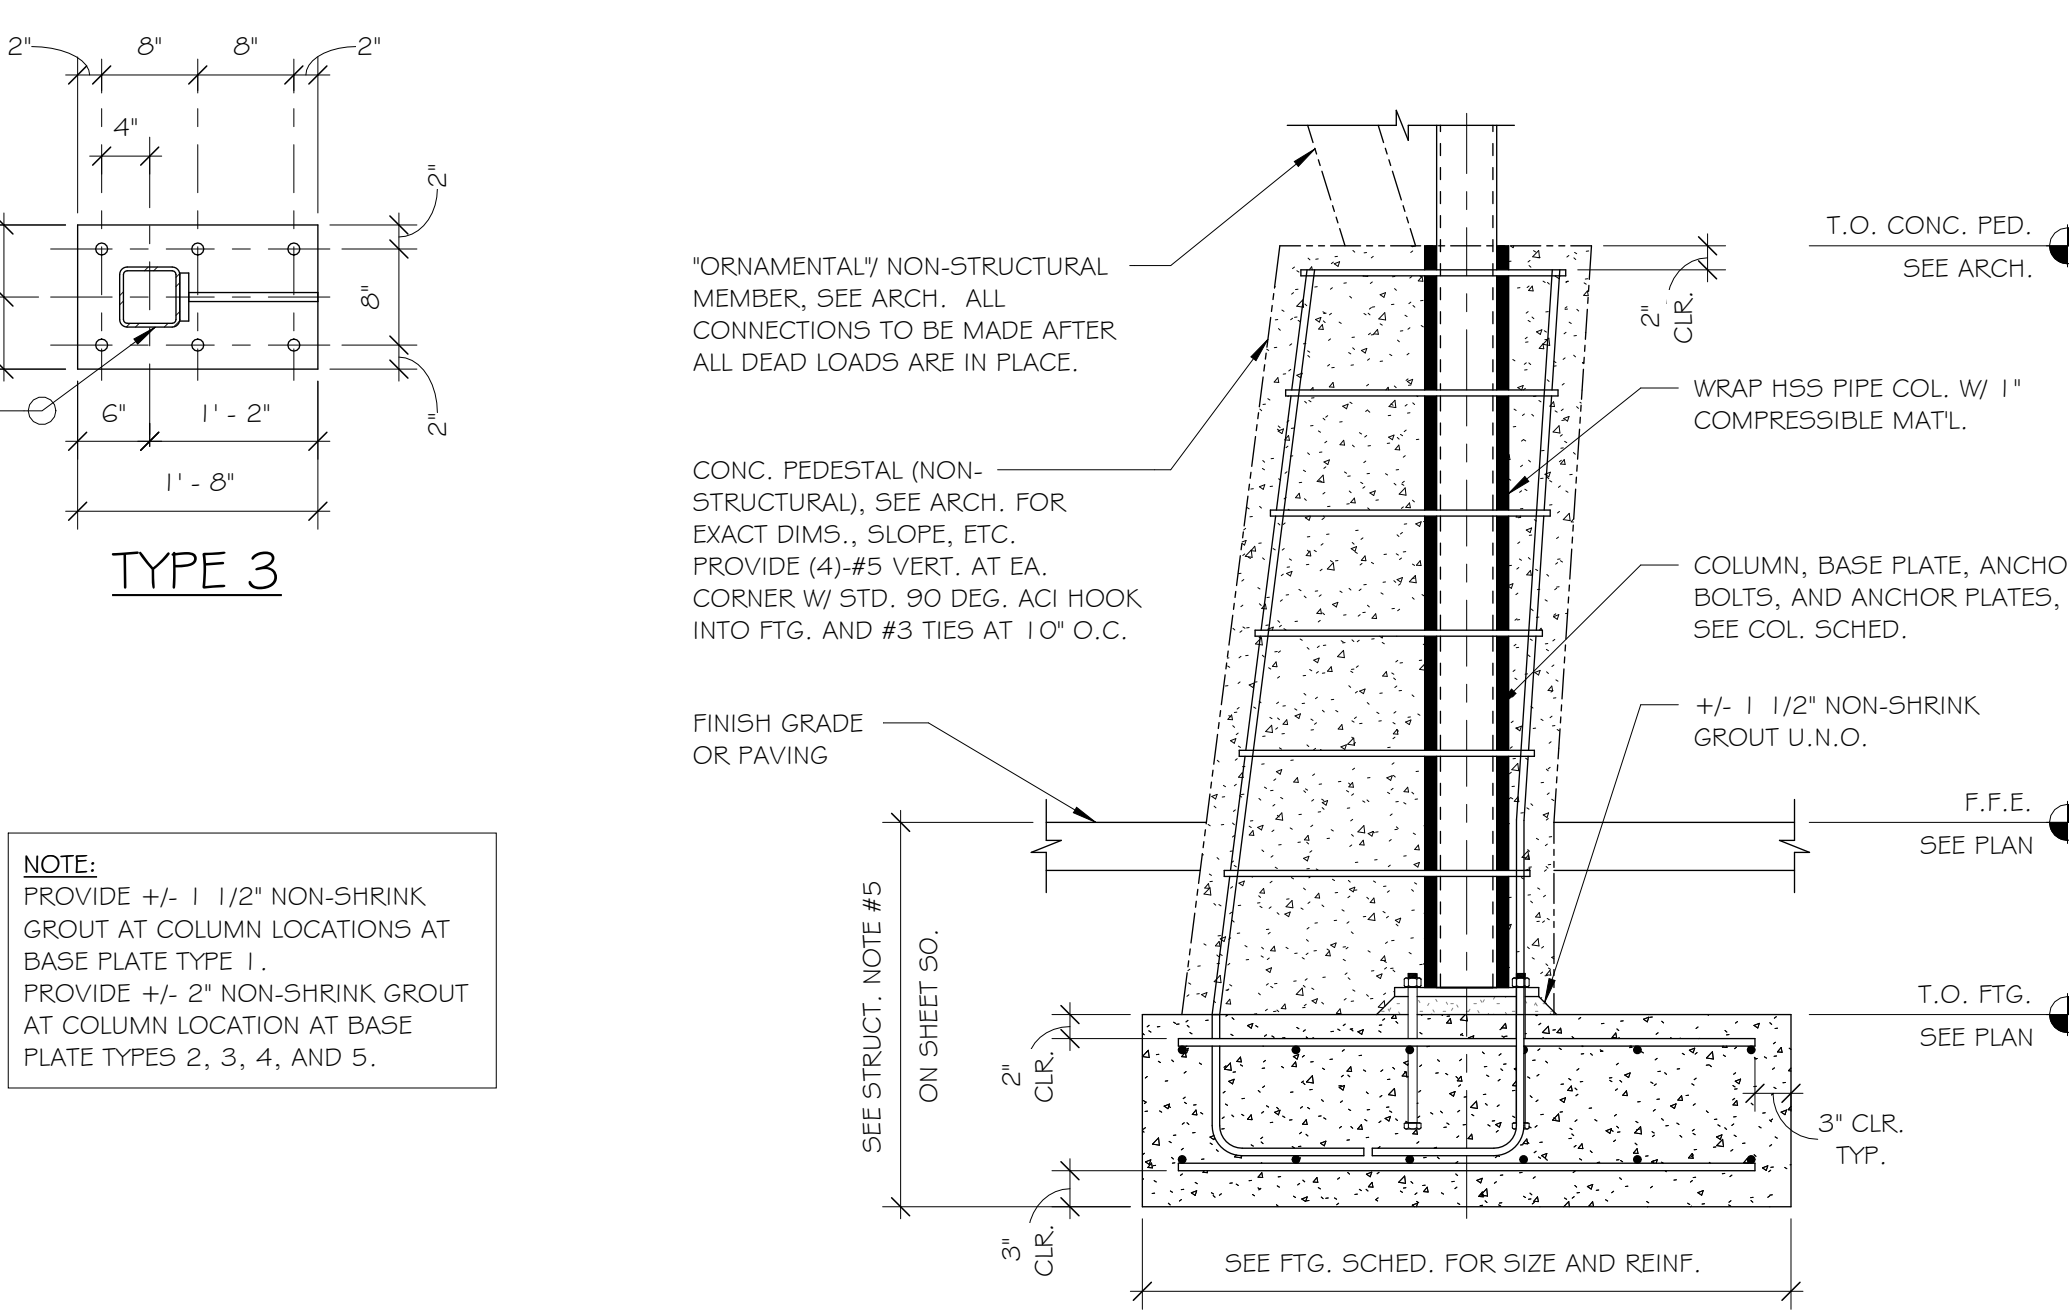

11 ENTRY CANOPY FTG.
3/4" = 1'-0"

JLA Engineers Incorporated
STRUCTURAL CONSULTANTS
P.O. BOX 13
TONTITOWN, AR 72770
TELEPHONE: (479) 770-6650
JLA JOB #3262



NEW Arcare MEDICAL OFFICE BUILDING
2709 Massard Rd
FT. SMITH, AR 72903

Arcare
117 S. 2ND ST.
AUGUSTA, AR 72006

DATE	06/15/26	DRAWN BY	LCG
PROJECT #	2517	CHECKED BY	LCG

SHEET
S4
FOUNDATION DETAILS

These Drawings and Specifications are the exclusive property of Key Architecture Inc. and are protected by Copyright. Use or reproduction is prohibited without written consent.

KEY ARCHITECTURE INC.

P.O. BOX 748 FAYETTEVILLE, ARKANSAS 72702
PH: 479.444.6066 FAX: 479.444.1445

FOR PERMIT & CONSTRUCTION

Revision	Schedule	Description
Rev. #	Date	