



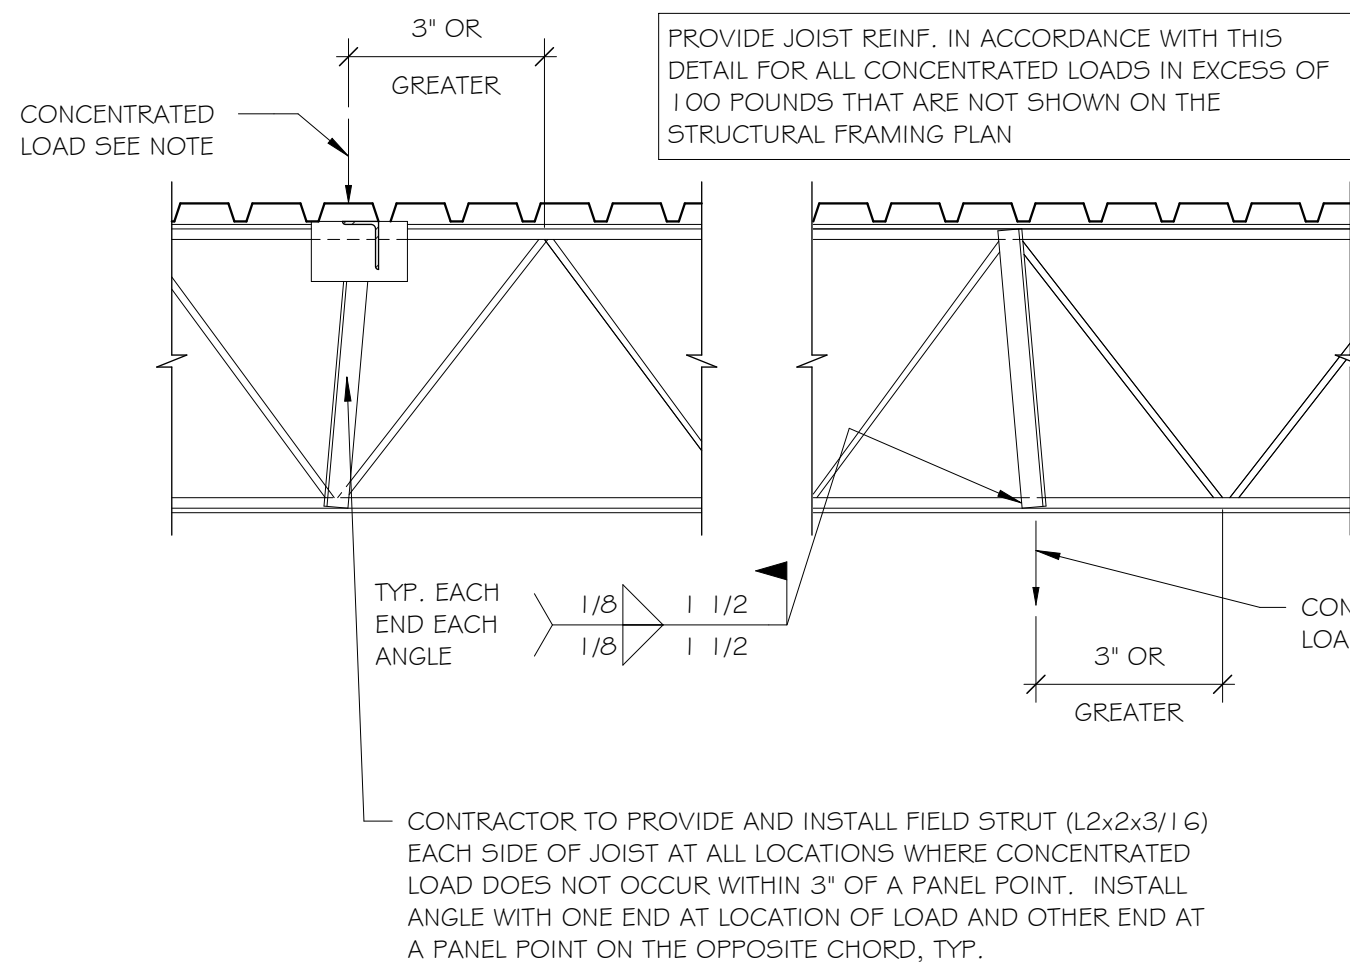


1 JOIST REINFORCING
3/4" = 1'-0"

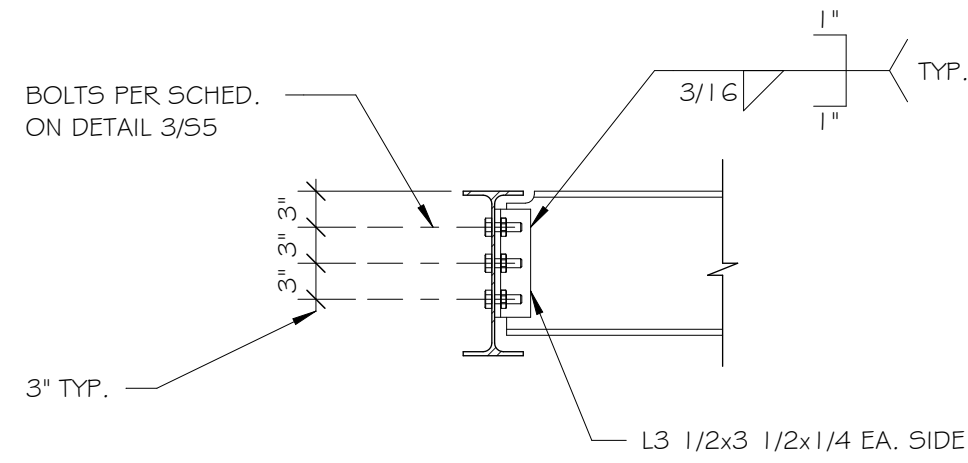


2 TYP. W-BM. TO GIRDER
3/4" = 1'-0"


BOLTING SCHEDULE	
BEAM SIZE	# ROWS 3/4" DIA. A325N BOLTS
W8, W10	2
W12, W14	3
W16	4
W18	5
W21	6
W24	7
W27	8
W30	9
W33	10

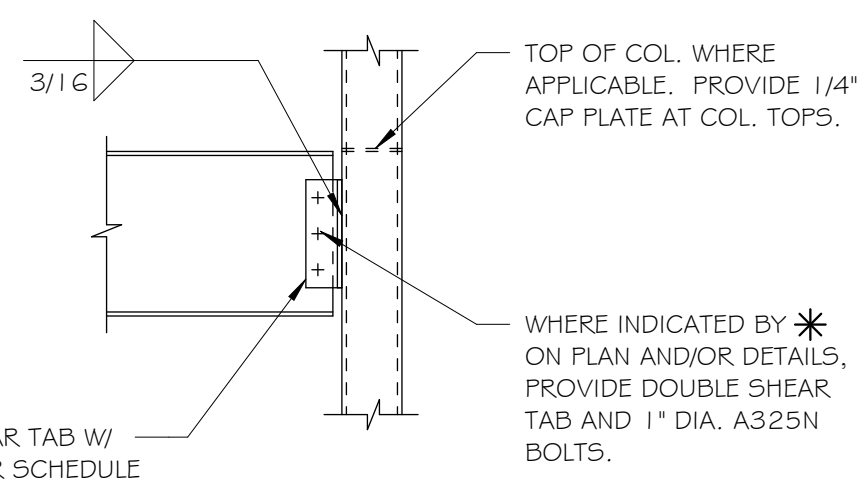

3 W-BEAM TO COLUMN
3/4" = 1'-0"

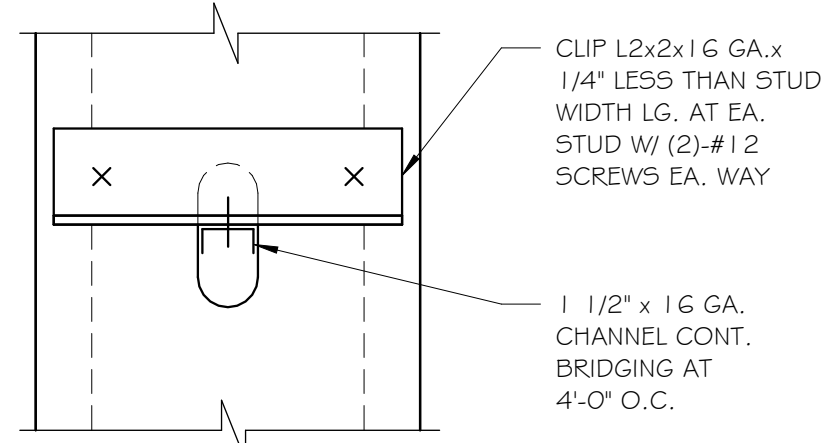


CHANNEL GIRT BRACING DETAIL
PROVIDE MECHANICAL BRIDGING PER DTL, ABOVE FOR ALL MTL. STUD WALLS. BRACE AT 4'-0\"/>

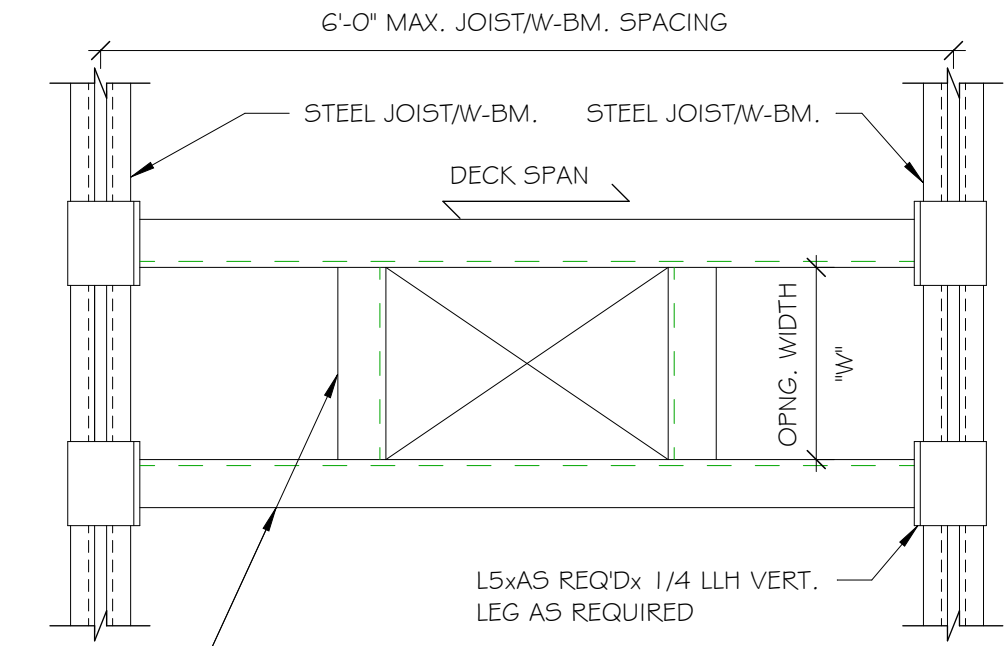


SUPPORT FRAME SCHED.		
MARK	ANGLE SIZE	NOTES
L3	L3x3x1/4	----
L4	L4x4x1/4	----
L5	L5x5x5/16	----
L6	L6x6x5/16	----


5 LARGE ROOF OPENING DETAILS
3/4" = 1'-0"

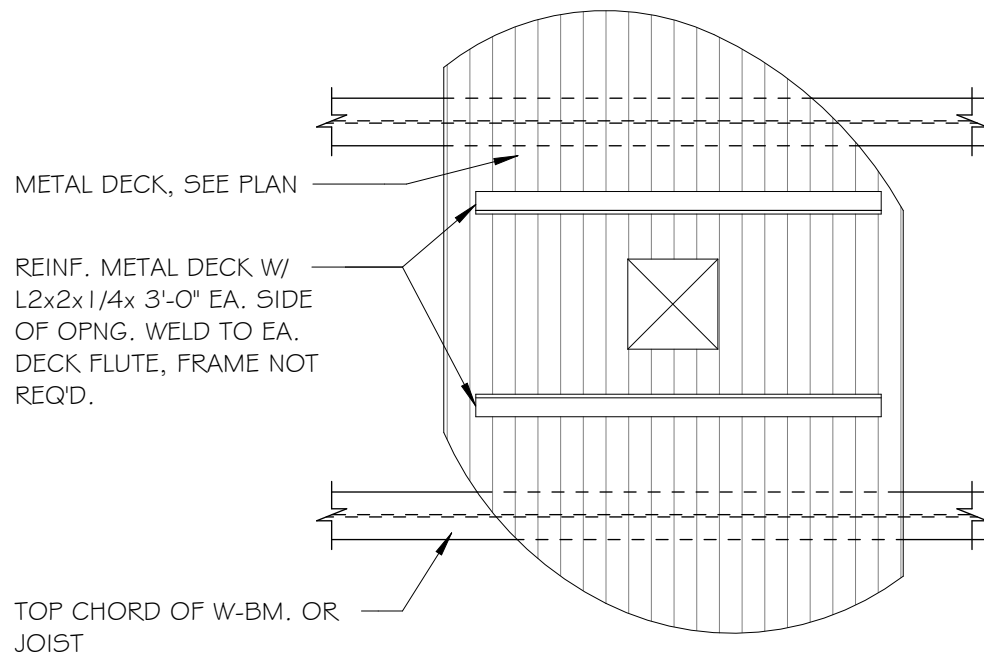


6 SMALL ROOF OPENING DETAIL
3/4" = 1'-0"

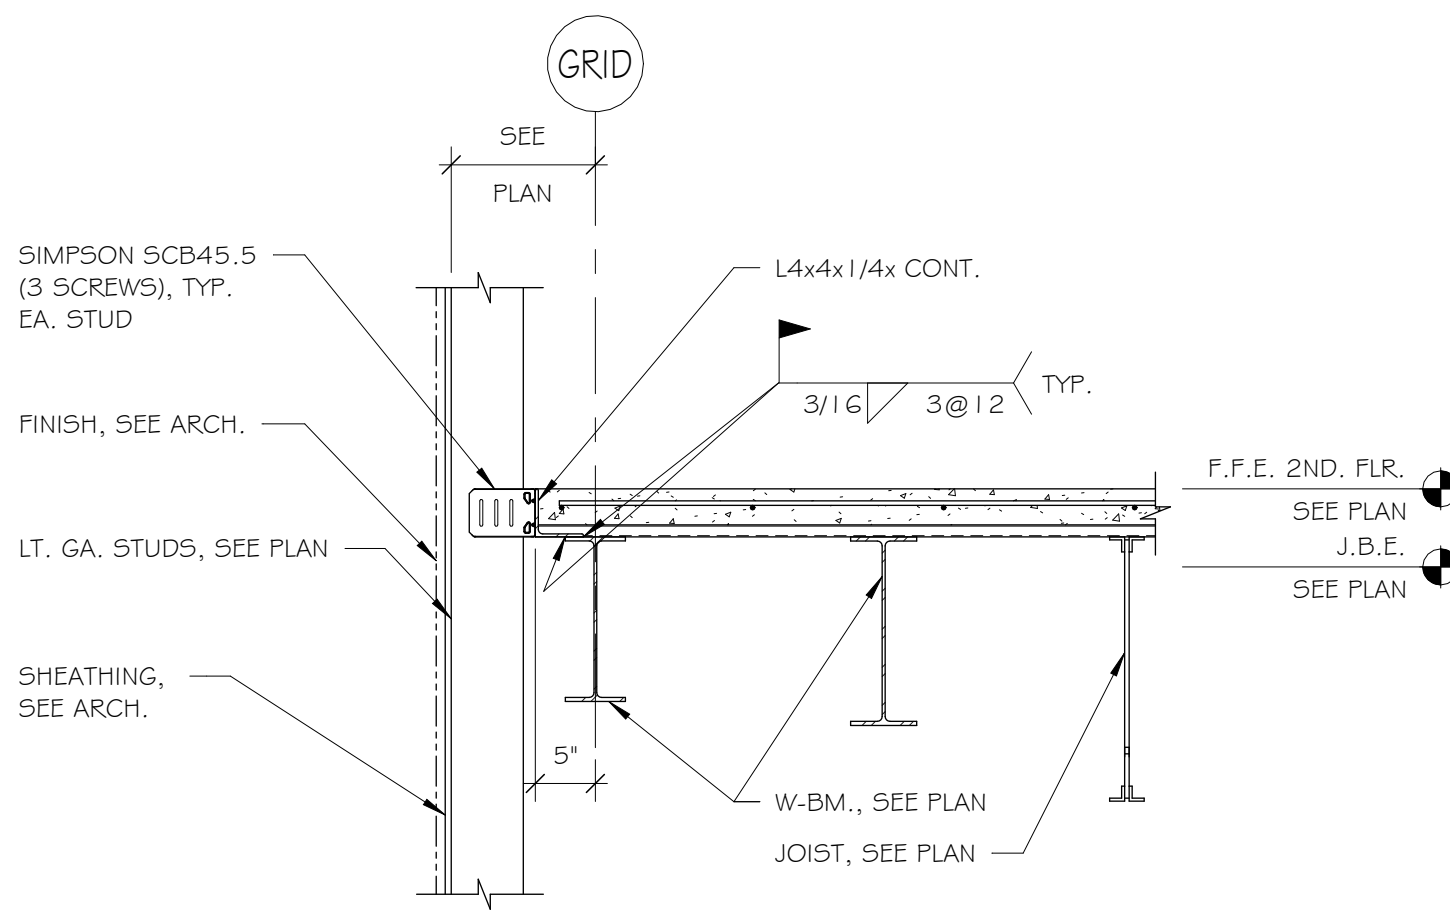


7 TYP. 2ND. FLR. AT EDGE
3/4" = 1'-0"

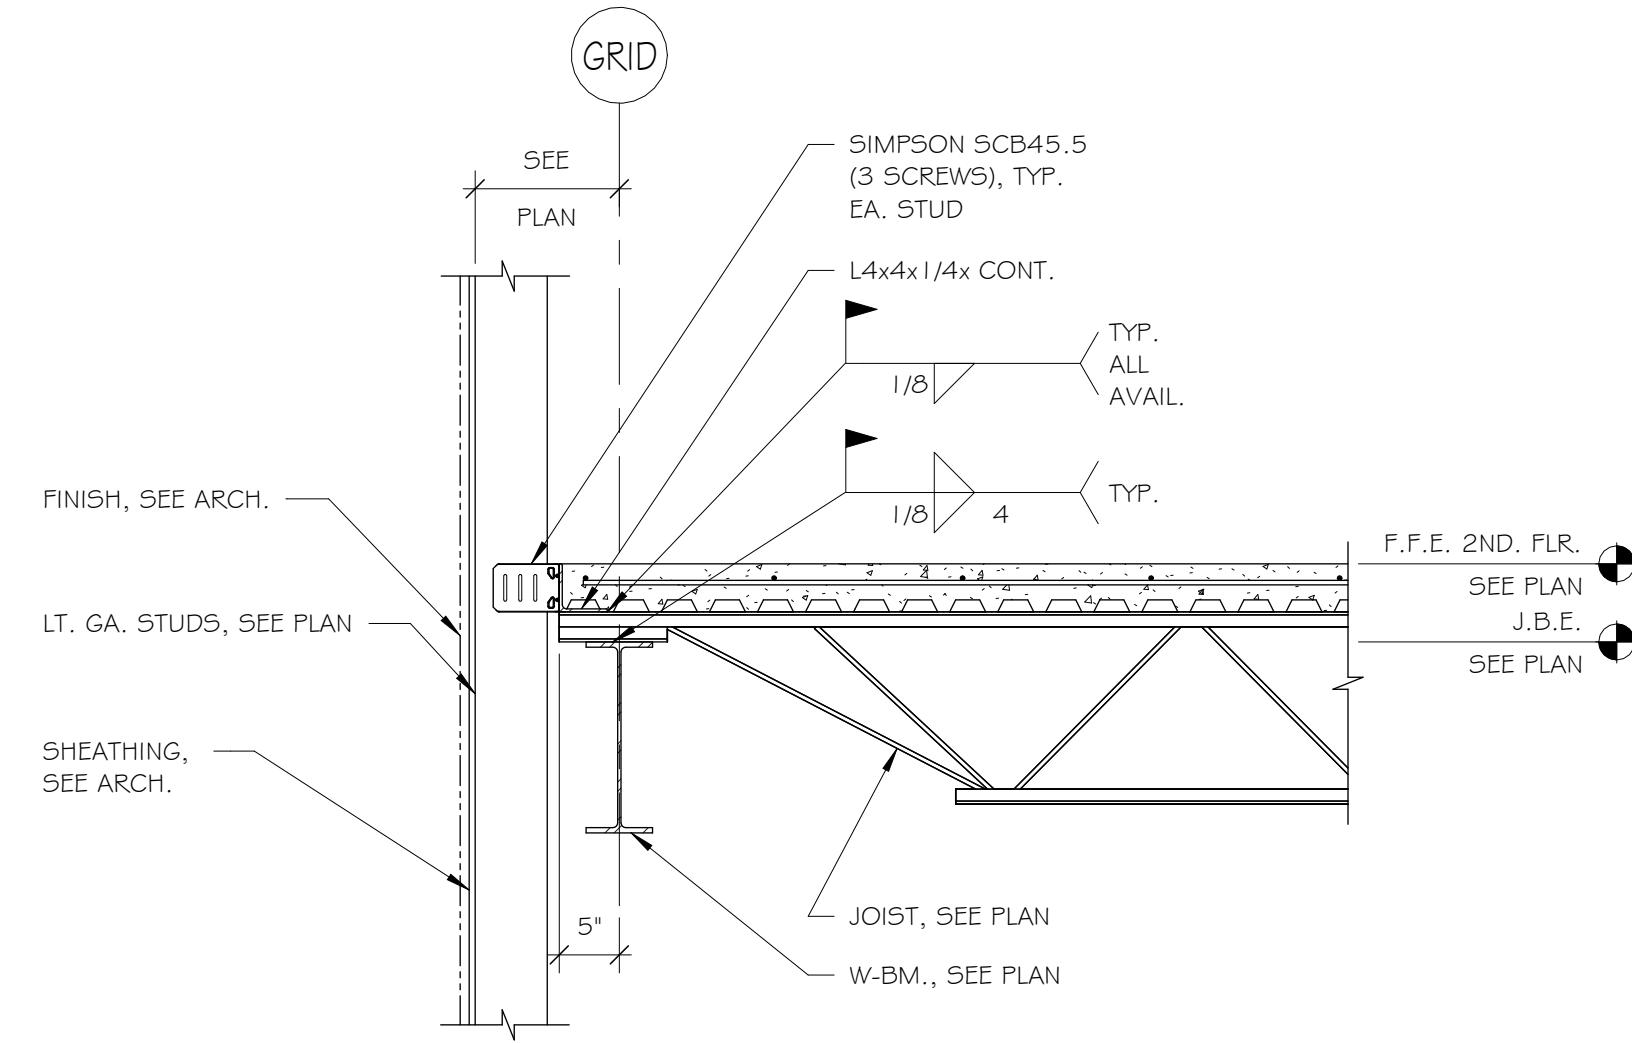


8 TYP. 2ND. FLR. AT EDGE JST. BRG.
3/4" = 1'-0"

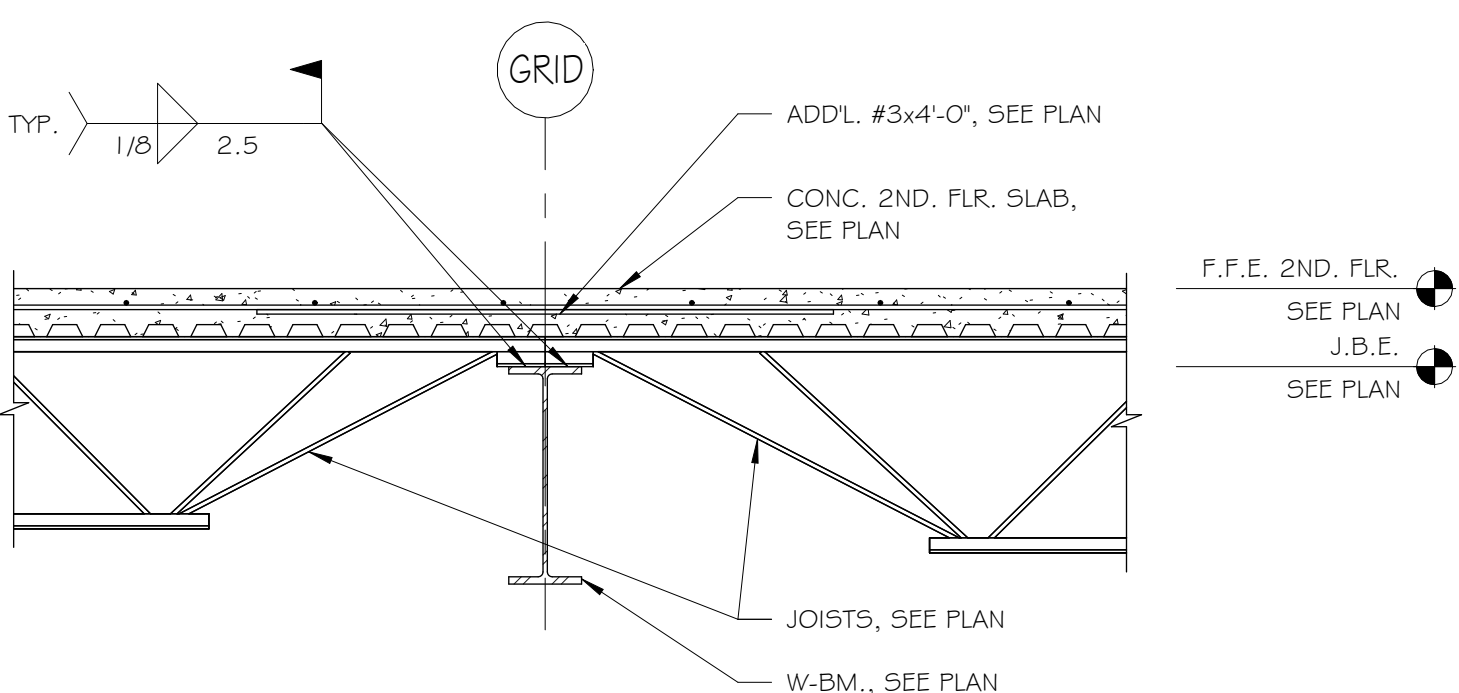

9 TYP. JOIST TO W-GIRDER CONN.
3/4" = 1'-0"

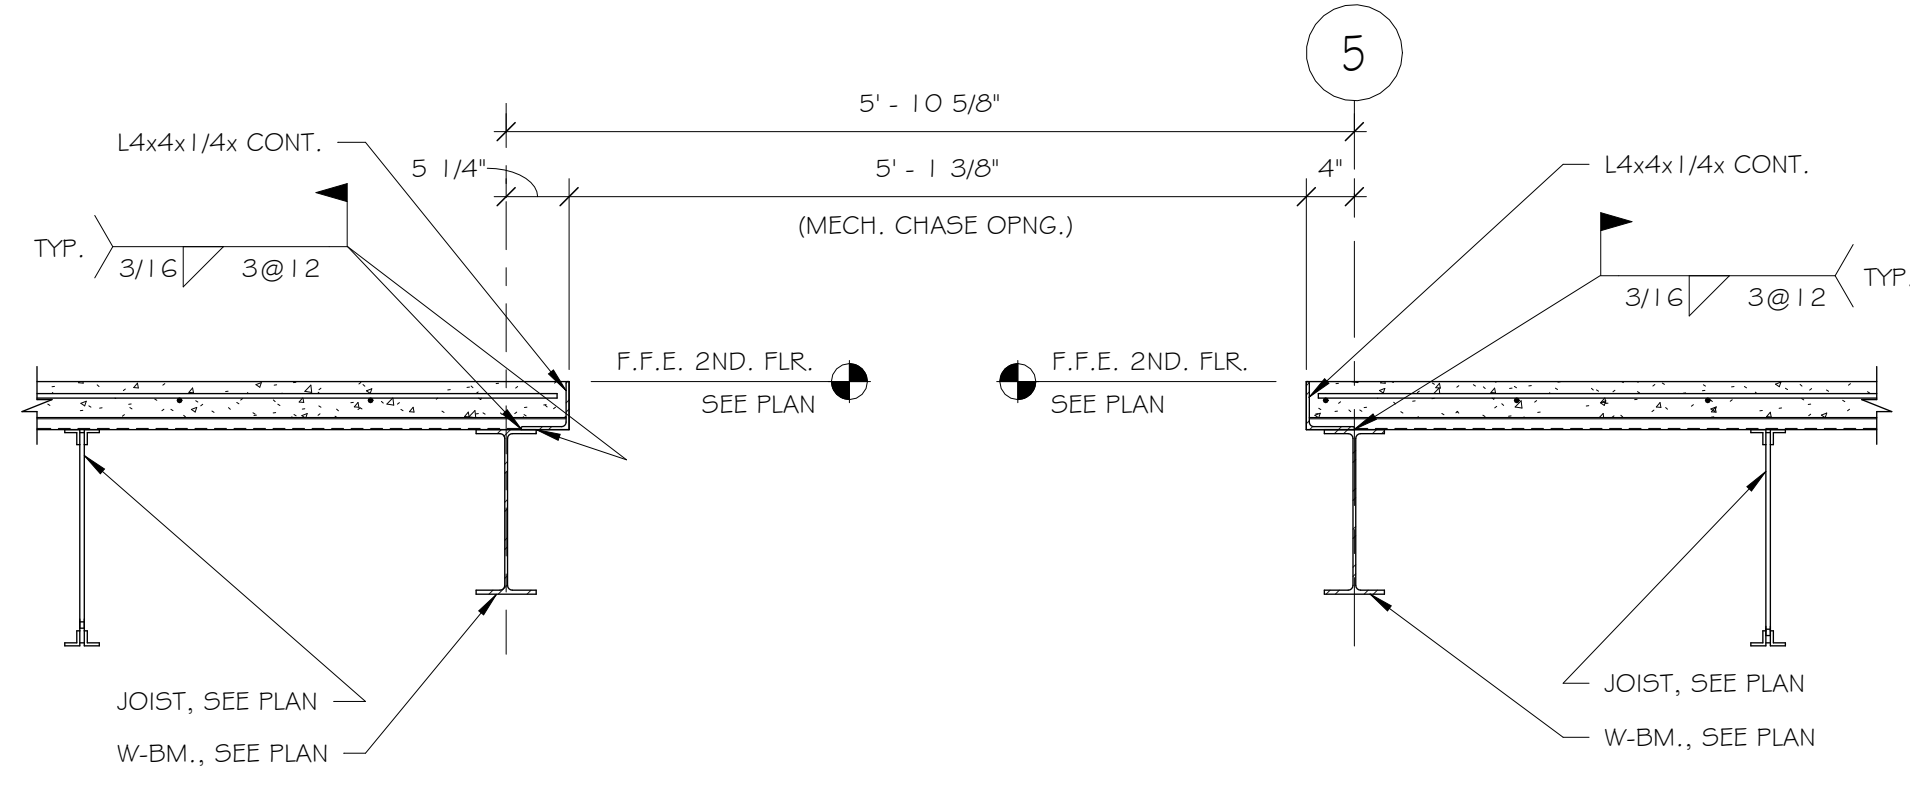

10 MECH. CHASE OPNG. AT 2ND. FLR.
3/4" = 1'-0"

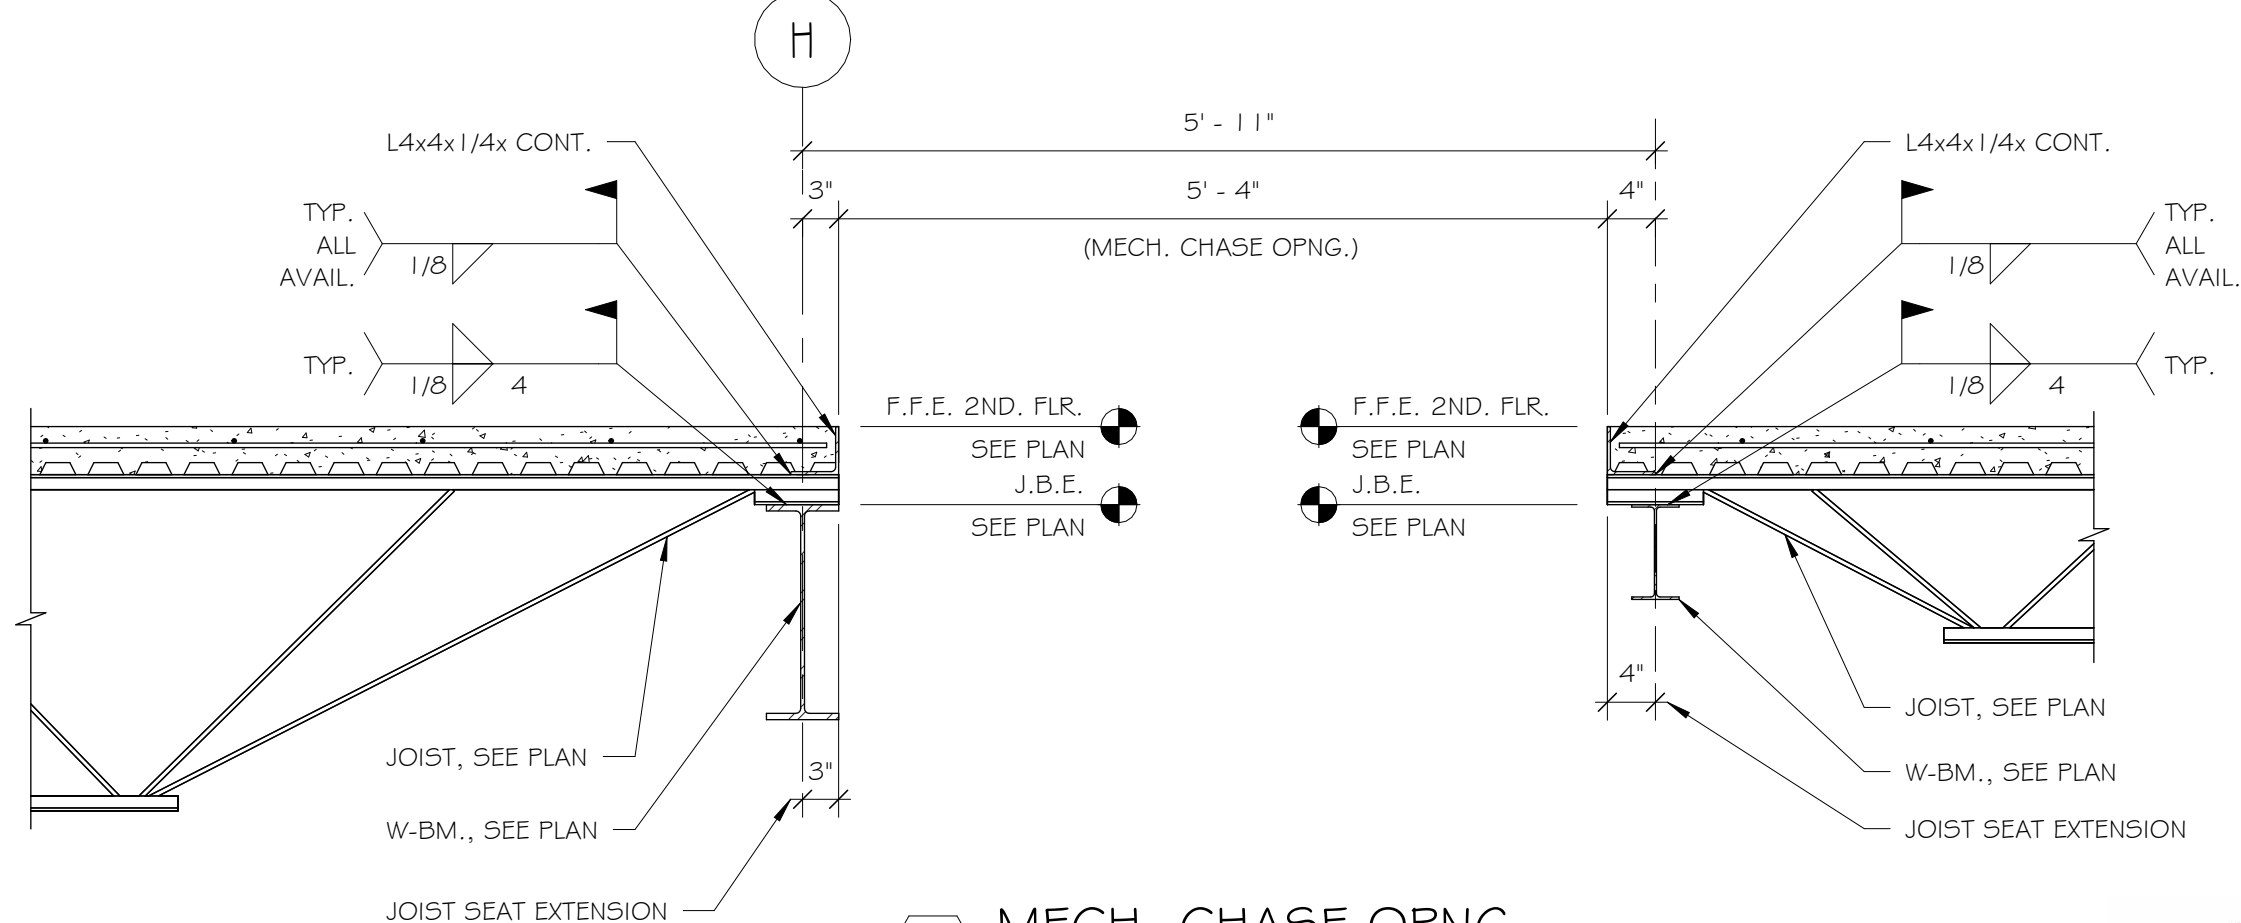

11 MECH. CHASE OPNG.
3/4" = 1'-0"



KEY ARCHITECTURE INC.
P.O. BOX 748 FAYETTEVILLE, ARKANSAS 72702
PH: 479.444.6066 FAX: 479.444.1445

FOR PERMIT & CONSTRUCTION

Revision Schedule	
Rev. #	Description

NEW Arcare MEDICAL OFFICE BUILDING
2709 Massard Rd
FT. SMITH, AR 72903

Arcare
117 S. 2ND ST.
AUGUSTA, AR 72006

DATE 06/15/26	DRAWN BY LCG
PROJECT # 2517	CHECKED BY LCG

SHEET
S5
FRAMING DETAILS

JLA Engineers Incorporated
STRUCTURAL CONSULTANTS
P.O. BOX 13
TONTITOWN, AR 72770
TELEPHONE: (479) 770-6650
JLA JOB #3262

CERTIFICATE OF AUTHORIZATION
JLA ENGINEERS INCORPORATED
No. 1594
ARKANSAS