




C:\Users\Lucas\Documents\3262 New ArcCare Clinic Fl. Smith RVT 2026_Lucas@jlaeng.com.rvt
3/4" = 1'-0" 6/15/2026 2:25:36 PM

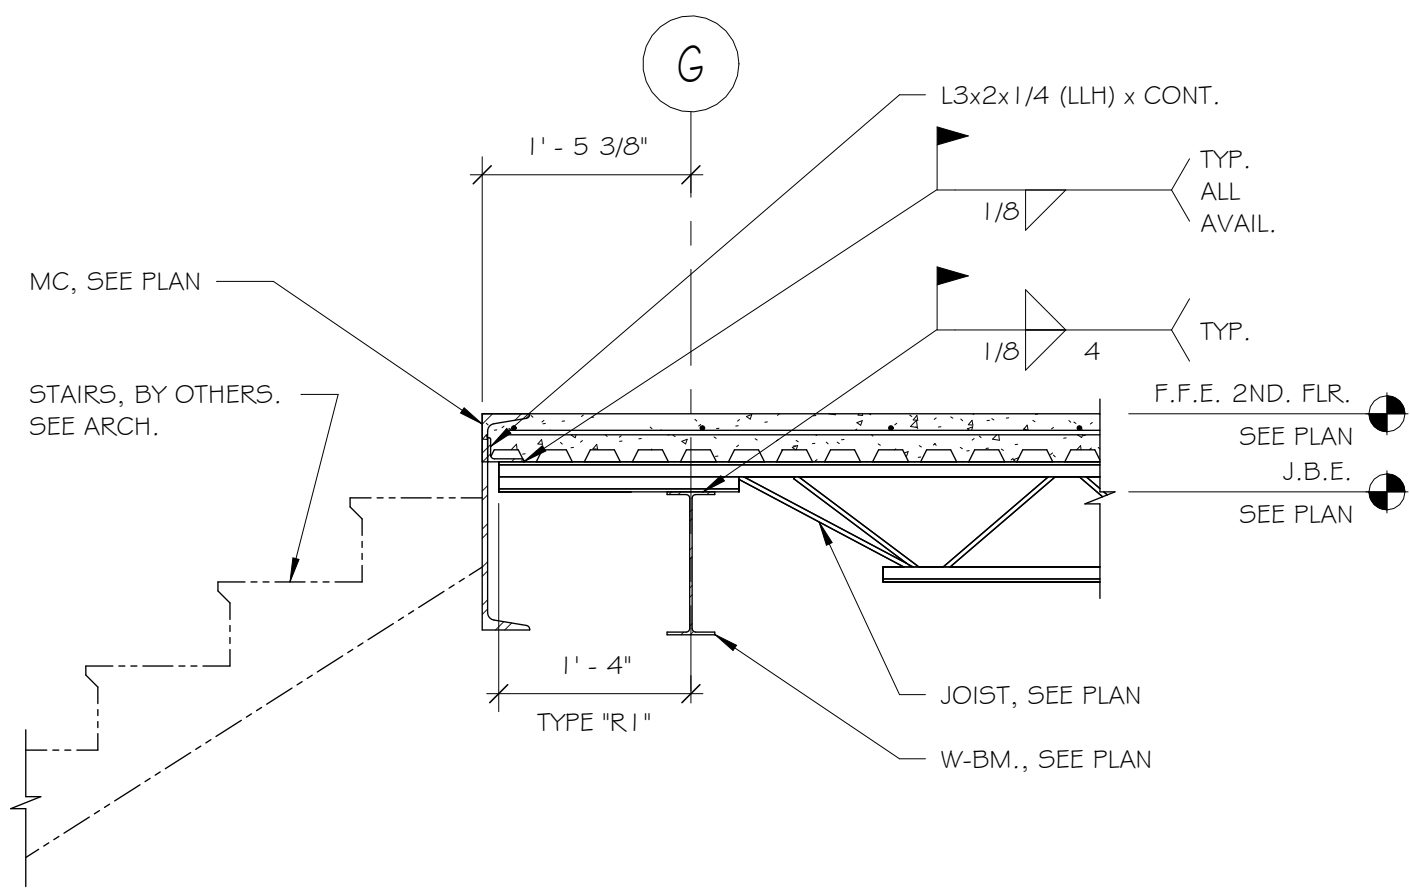


1 JOIST EXTENDED END AT STAIRWELL
3/4" = 1'-0"

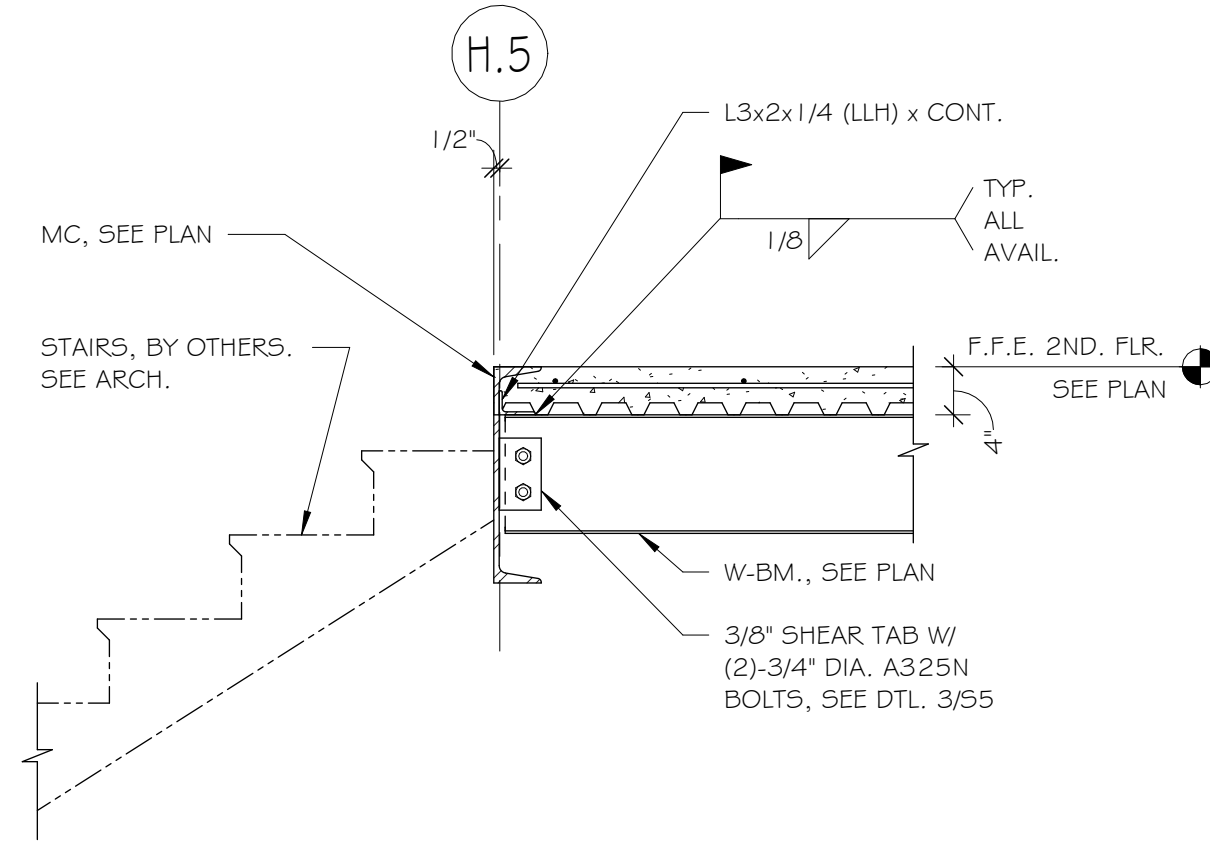


2 STAIRWELL FRAMING AT W-BM.
3/4" = 1'-0"

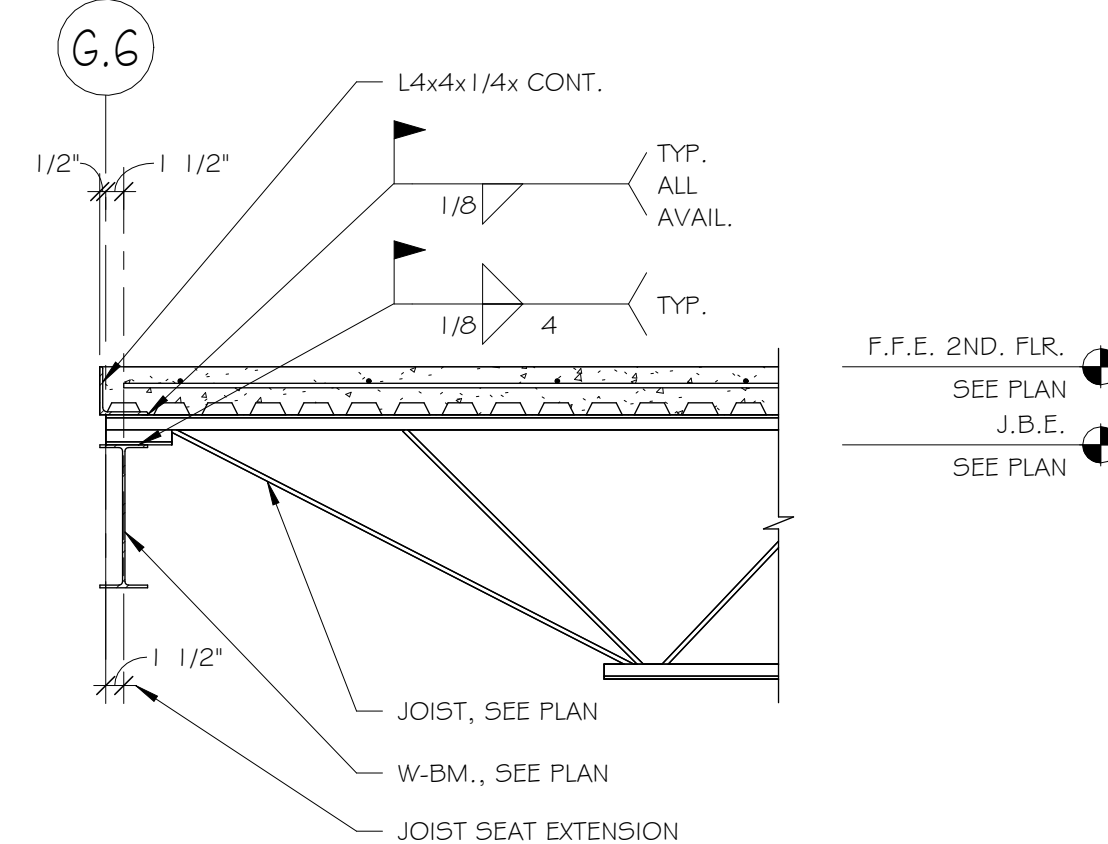


3 STAIRWELL EDGE AT GRID G.6
3/4" = 1'-0"

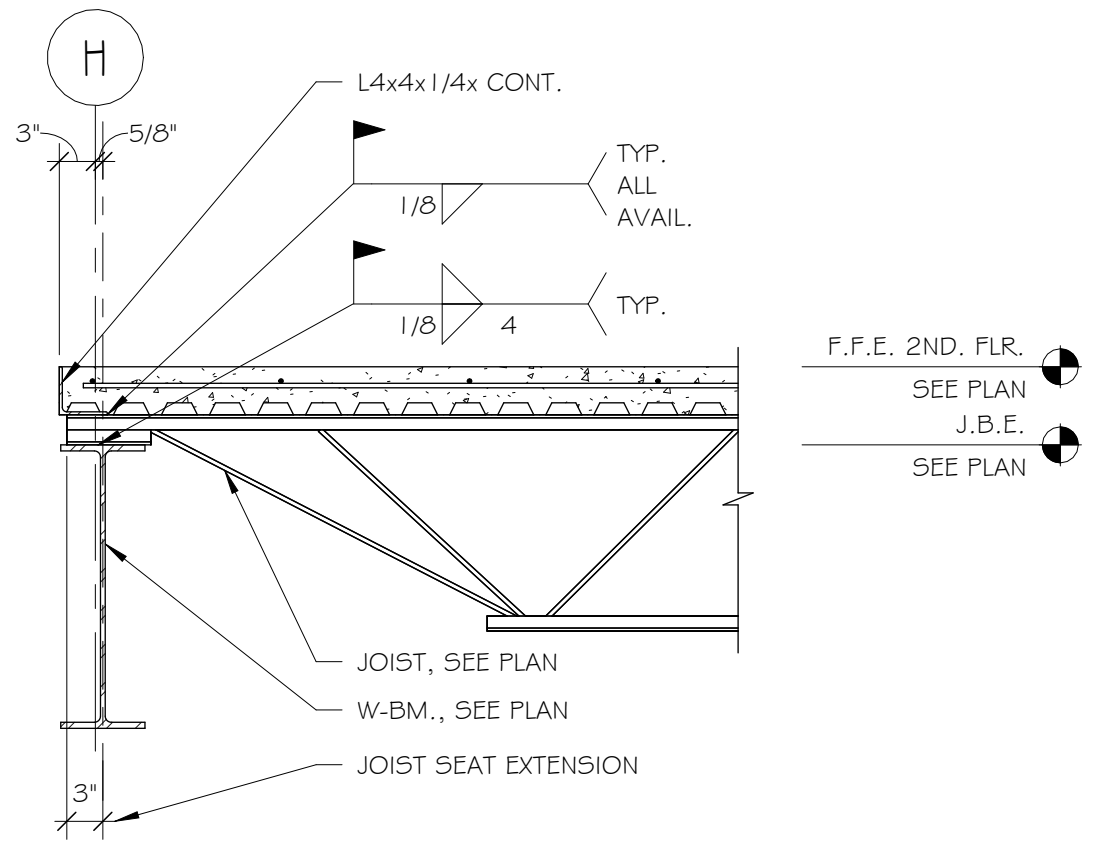


4 STAIRWELL EDGE AT GRID H
3/4" = 1'-0"

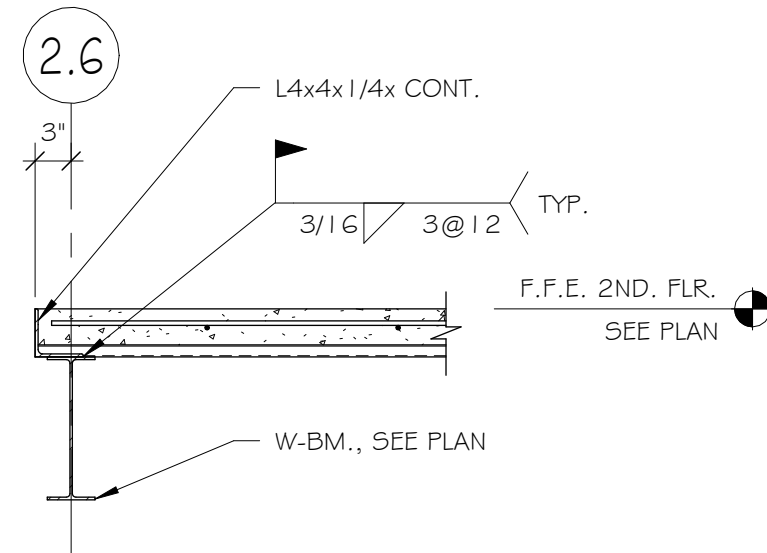


5 STAIRWELL EDGE AT GRID 2.6
3/4" = 1'-0"

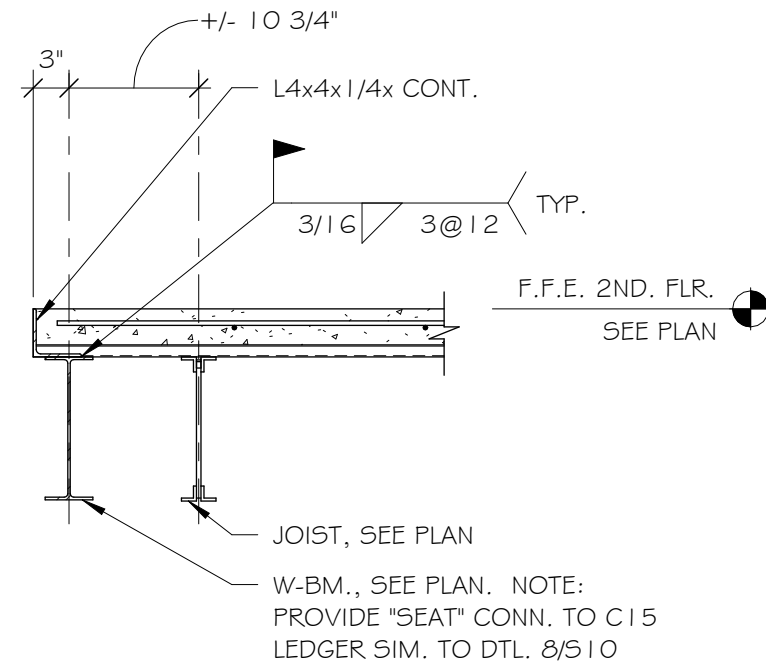


6 STAIRWELL EDGE
3/4" = 1'-0"

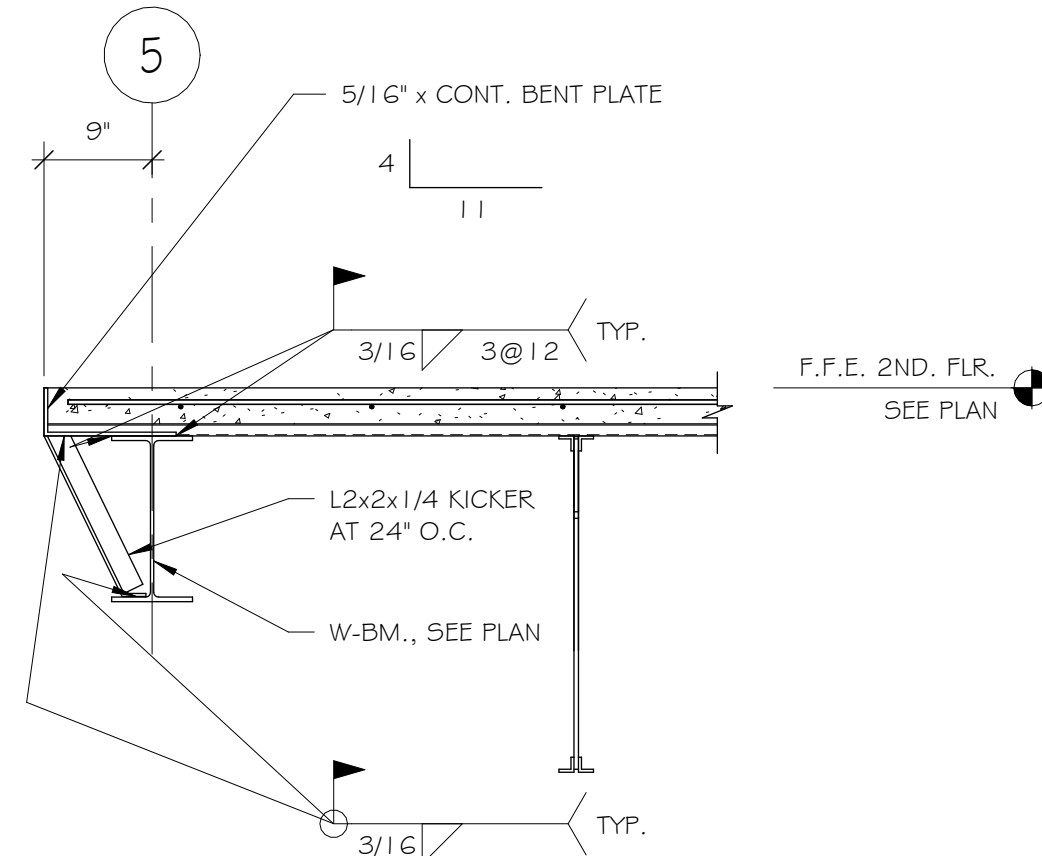


7 STAIRWELL EDGE AT GRID 5
3/4" = 1'-0"

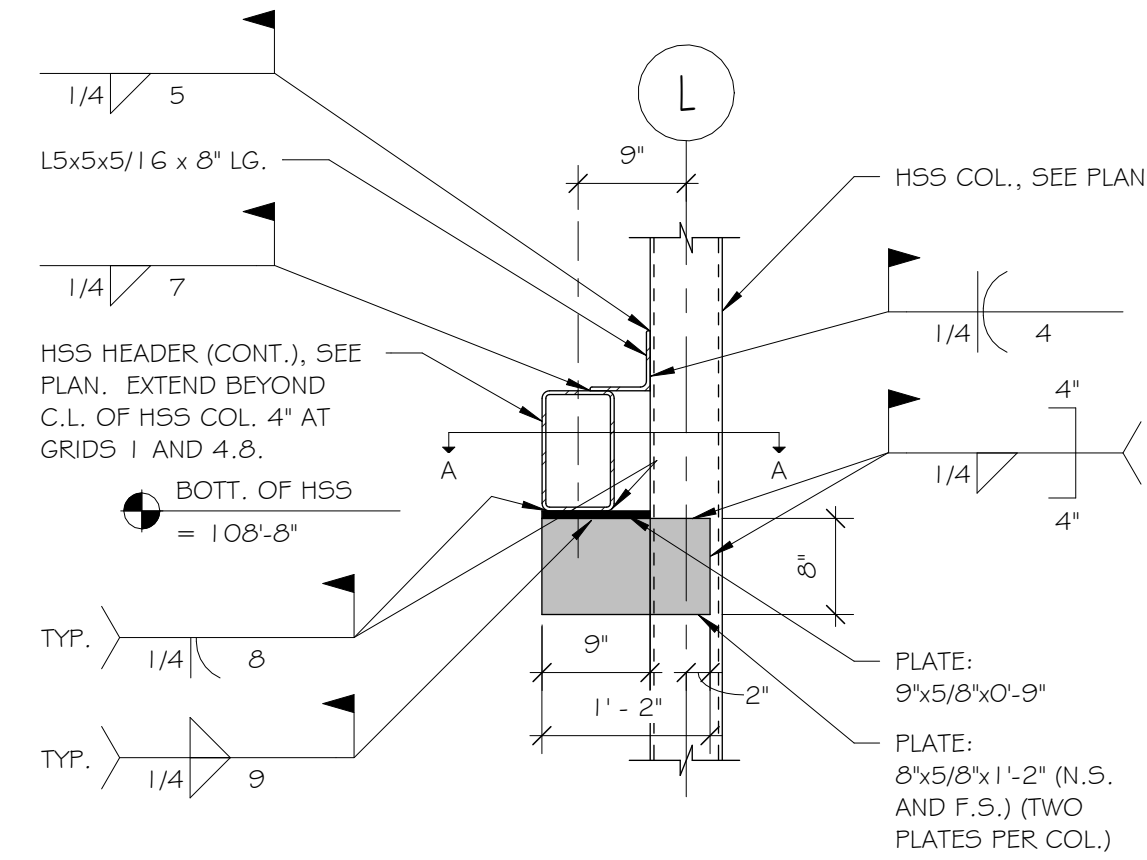


8 HSS HEADER CONN. TO COL.
3/4" = 1'-0"

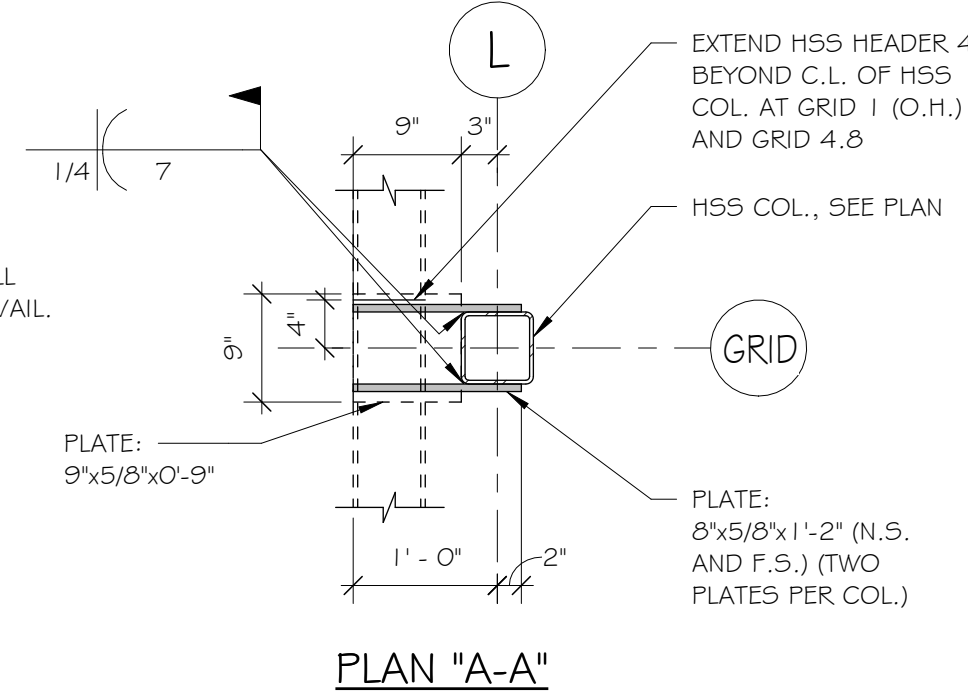


15 TYP. W-BM./JST. CONN. TO GIRDER AT 2ND. FLR.
3/4" = 1'-0"

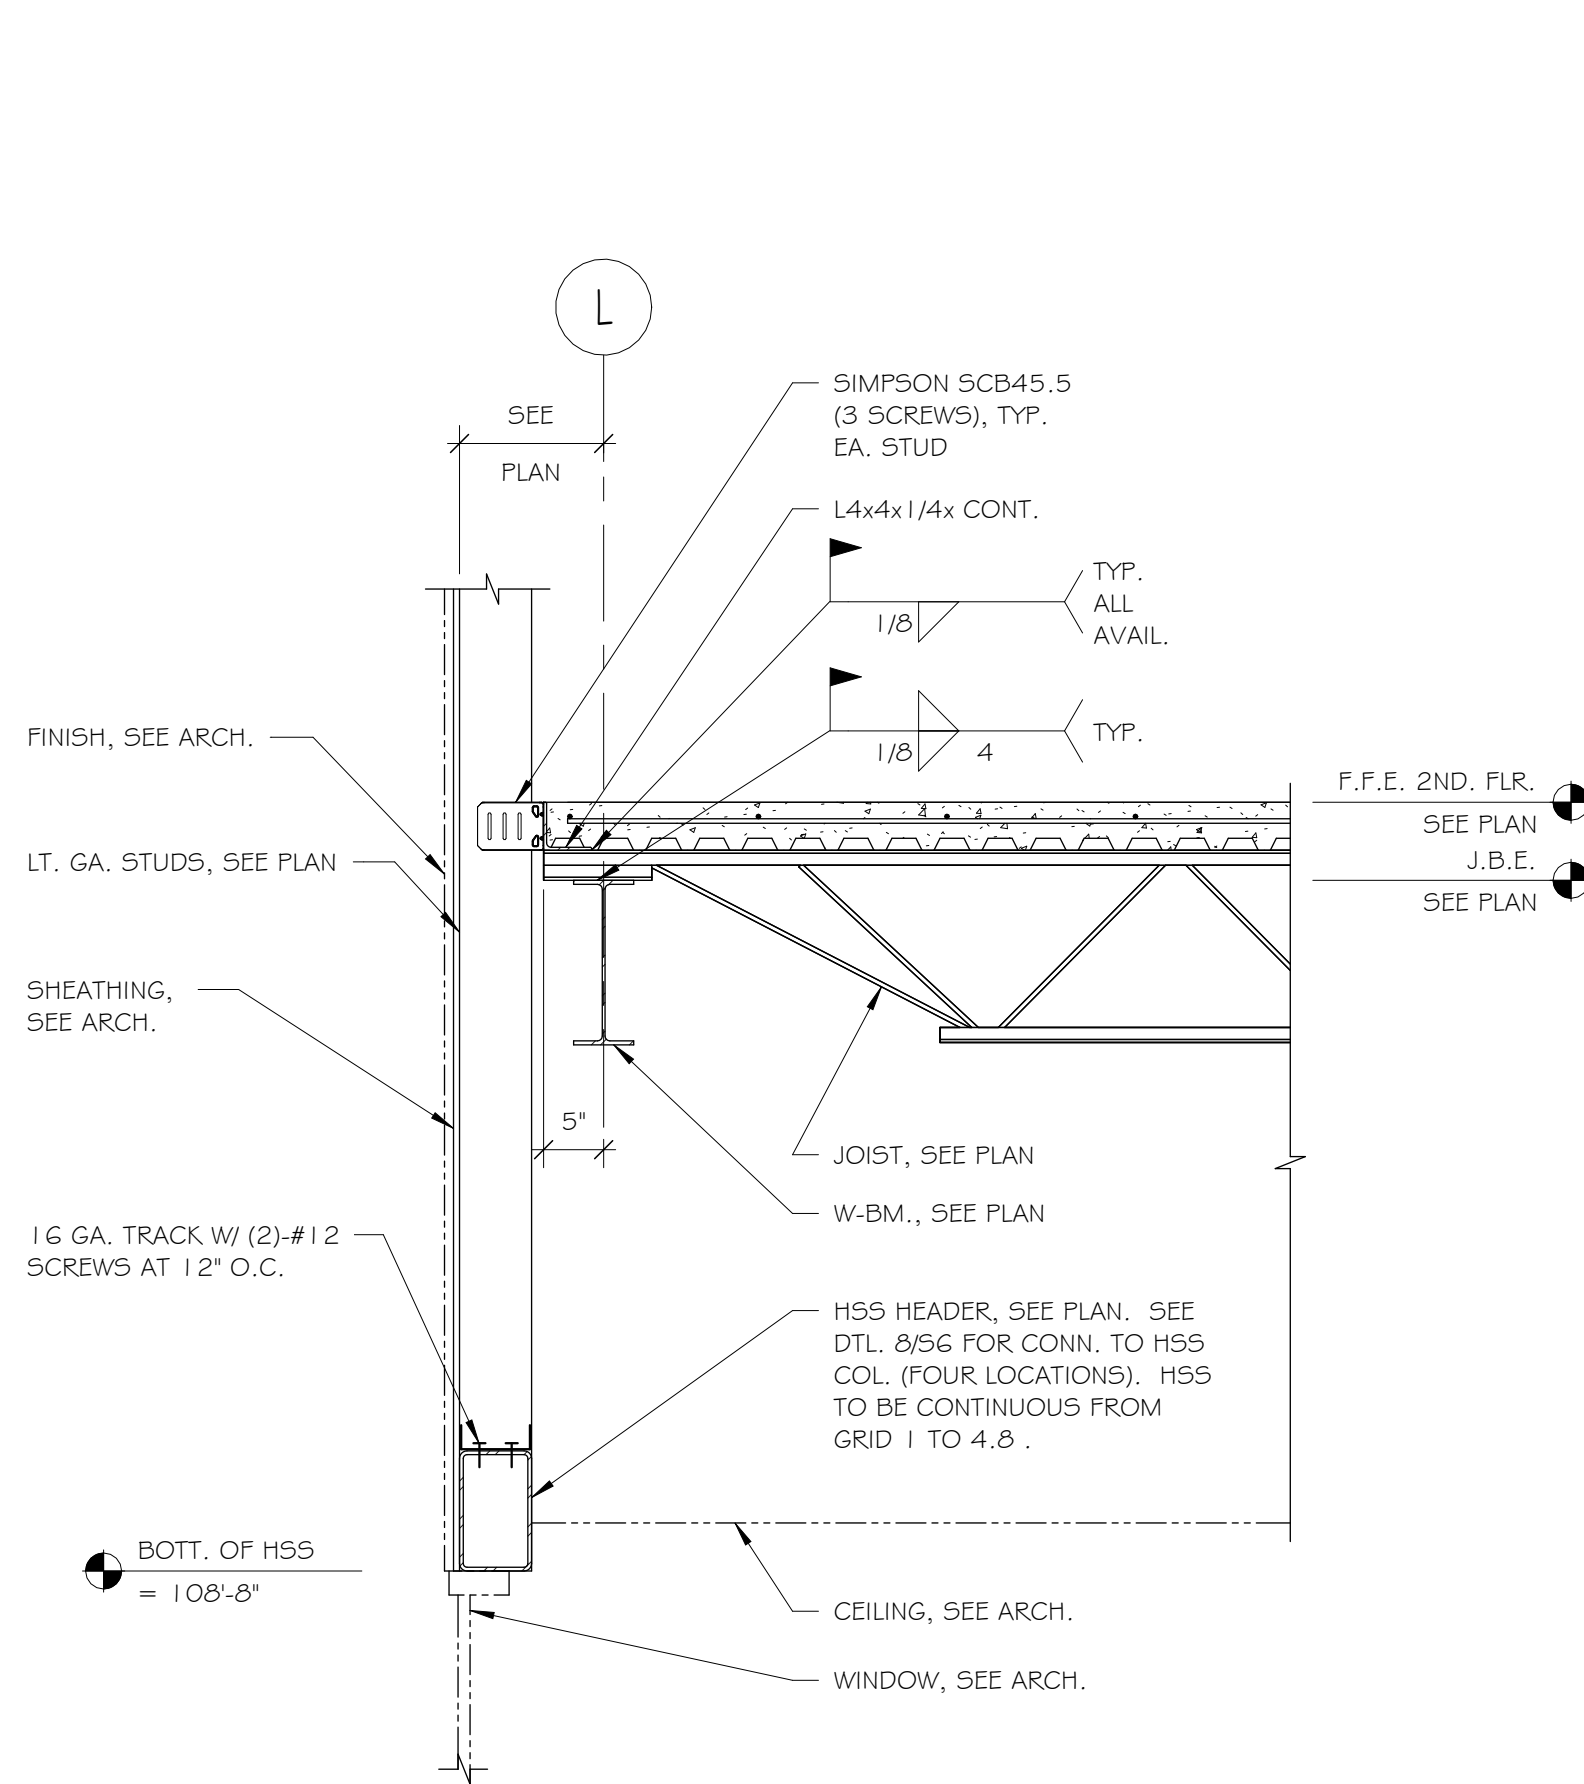


9 2ND. FLR. AT HSS HEADER
3/4" = 1'-0"

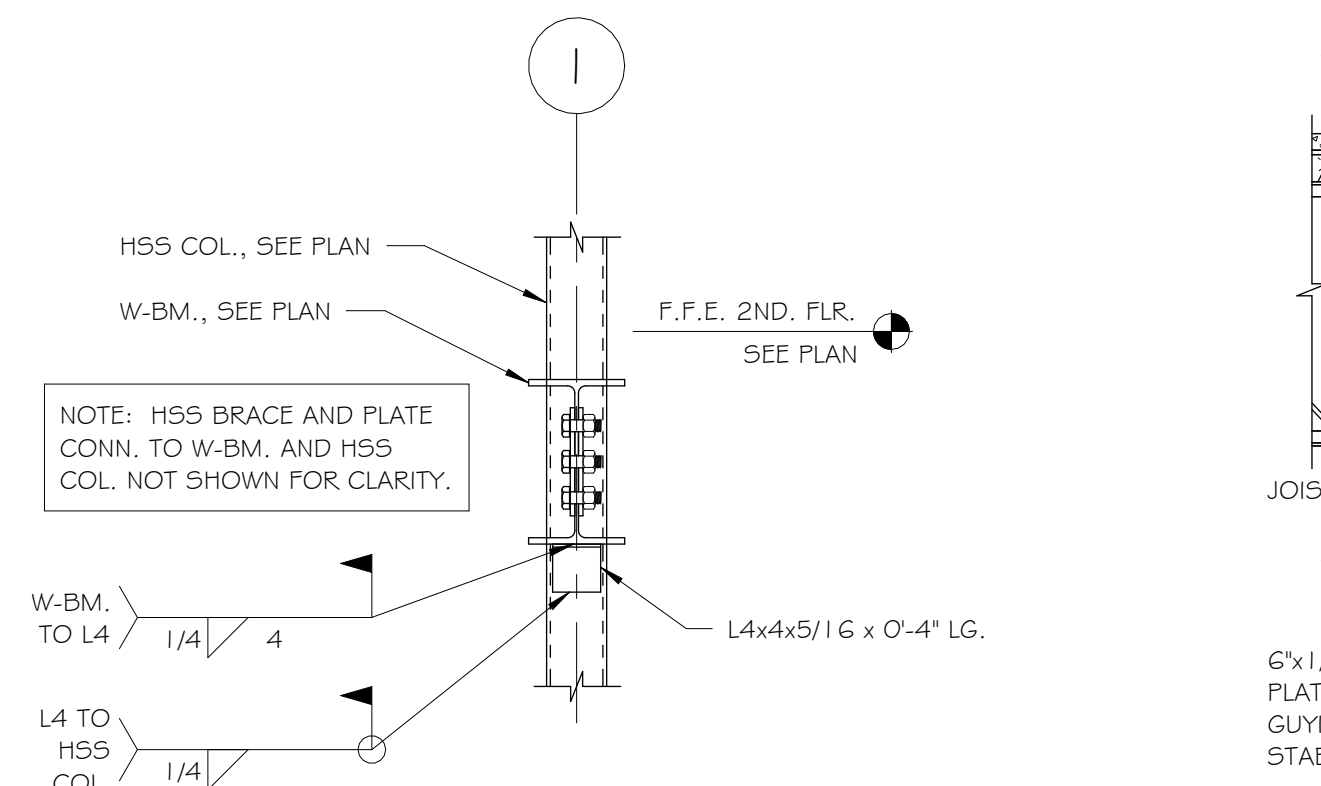


11 W-BM. CONN. TO HSS AT STAIRWELL
3/4" = 1'-0"

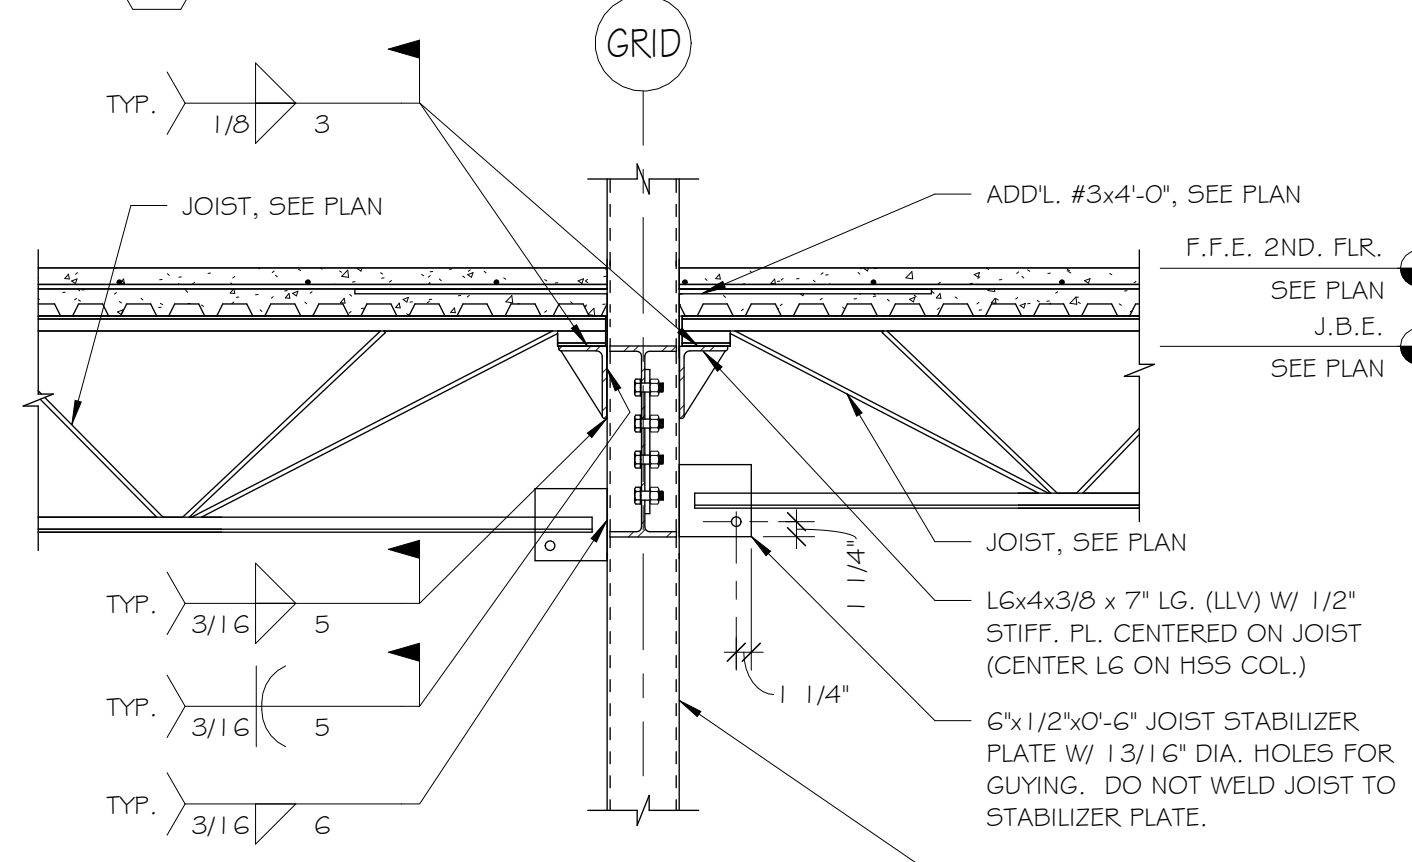


10 TYP. JOIST SEAT CONN. TO HSS COL. AT 2ND. FLR.
3/4" = 1'-0"

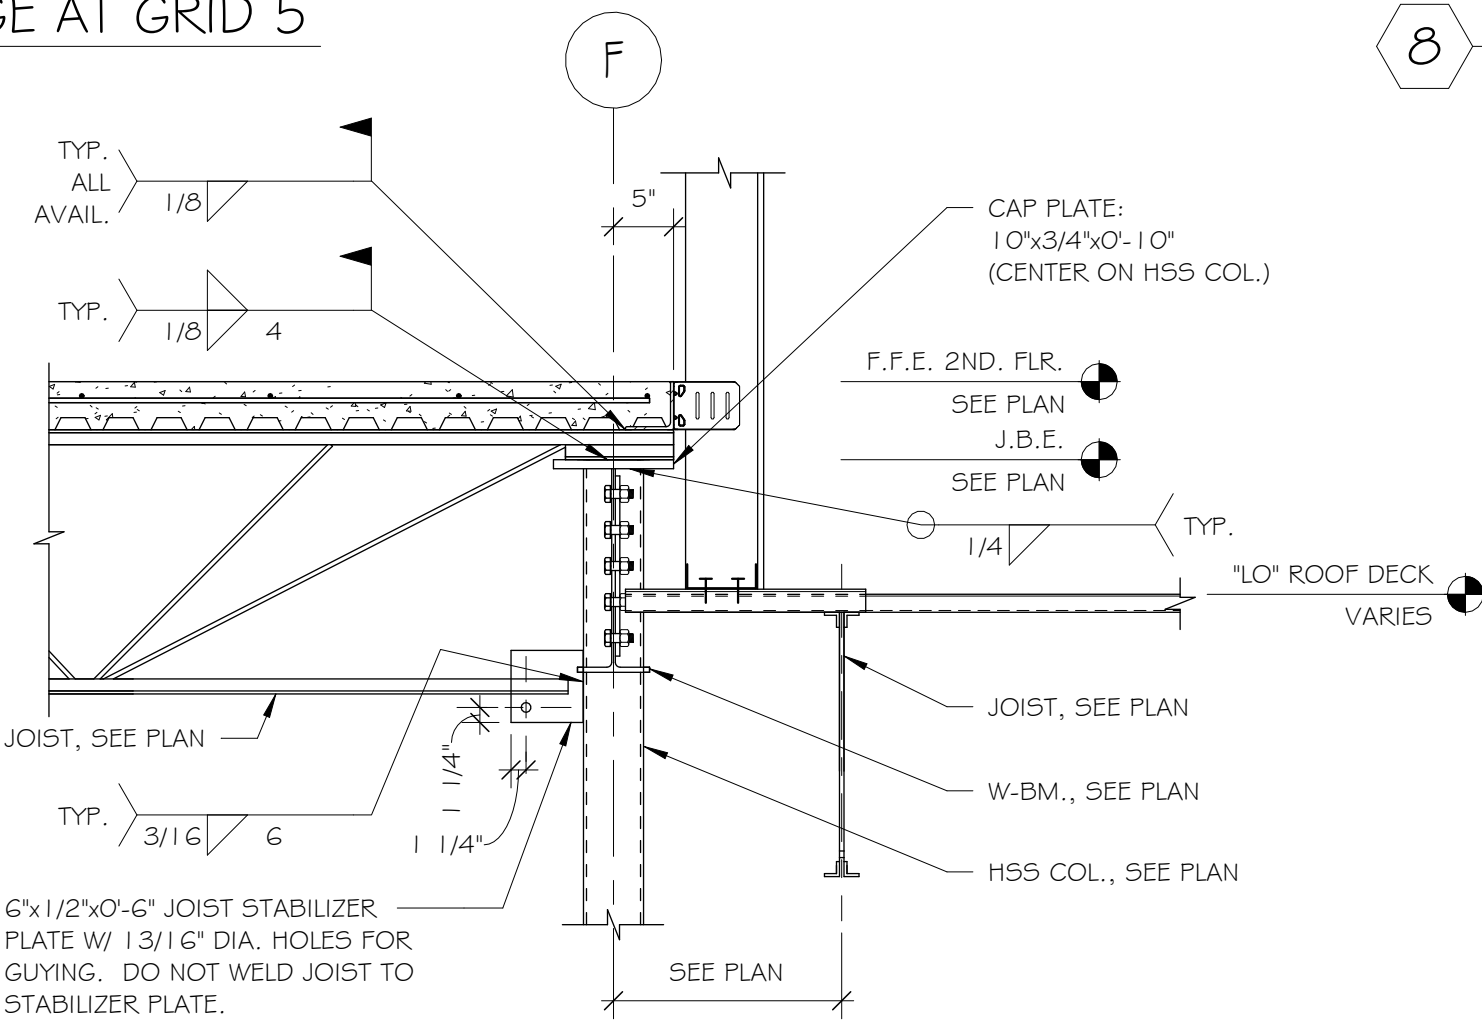


13 JOIST SEAT AT HSS COL. CAP
3/4" = 1'-0"

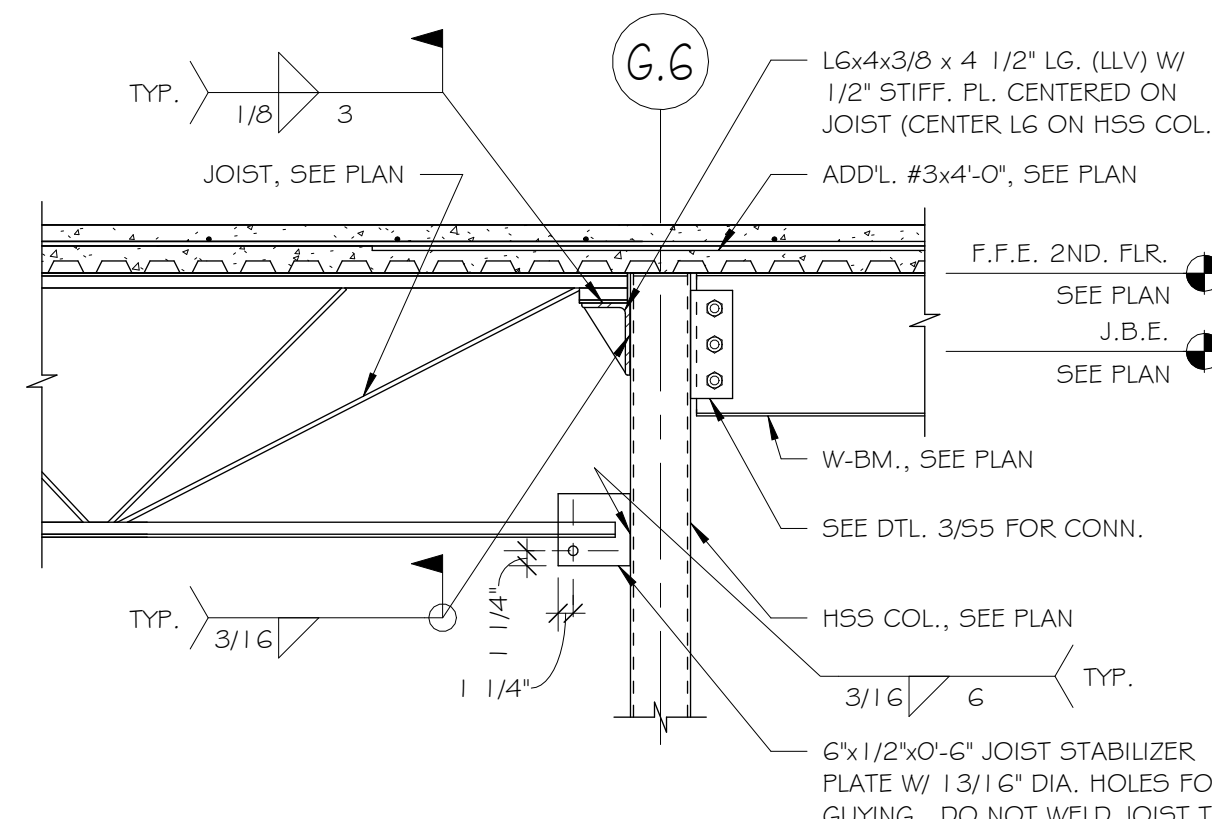

12 JOIST SEAT AT HSS COL. 2ND. FLR.
3/4" = 1'-0"

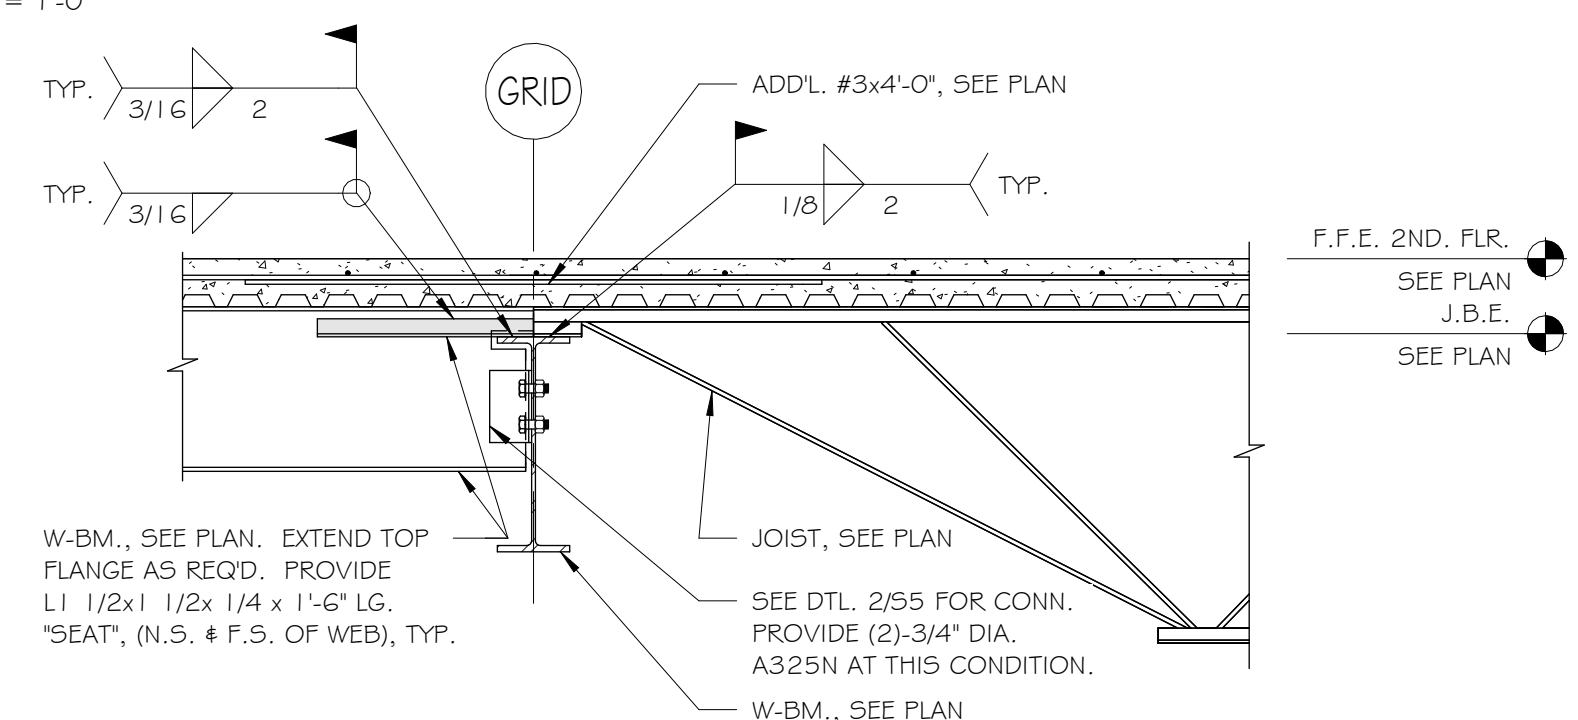

14 2ND FLR. COLLECTOR
3/4" = 1'-0"

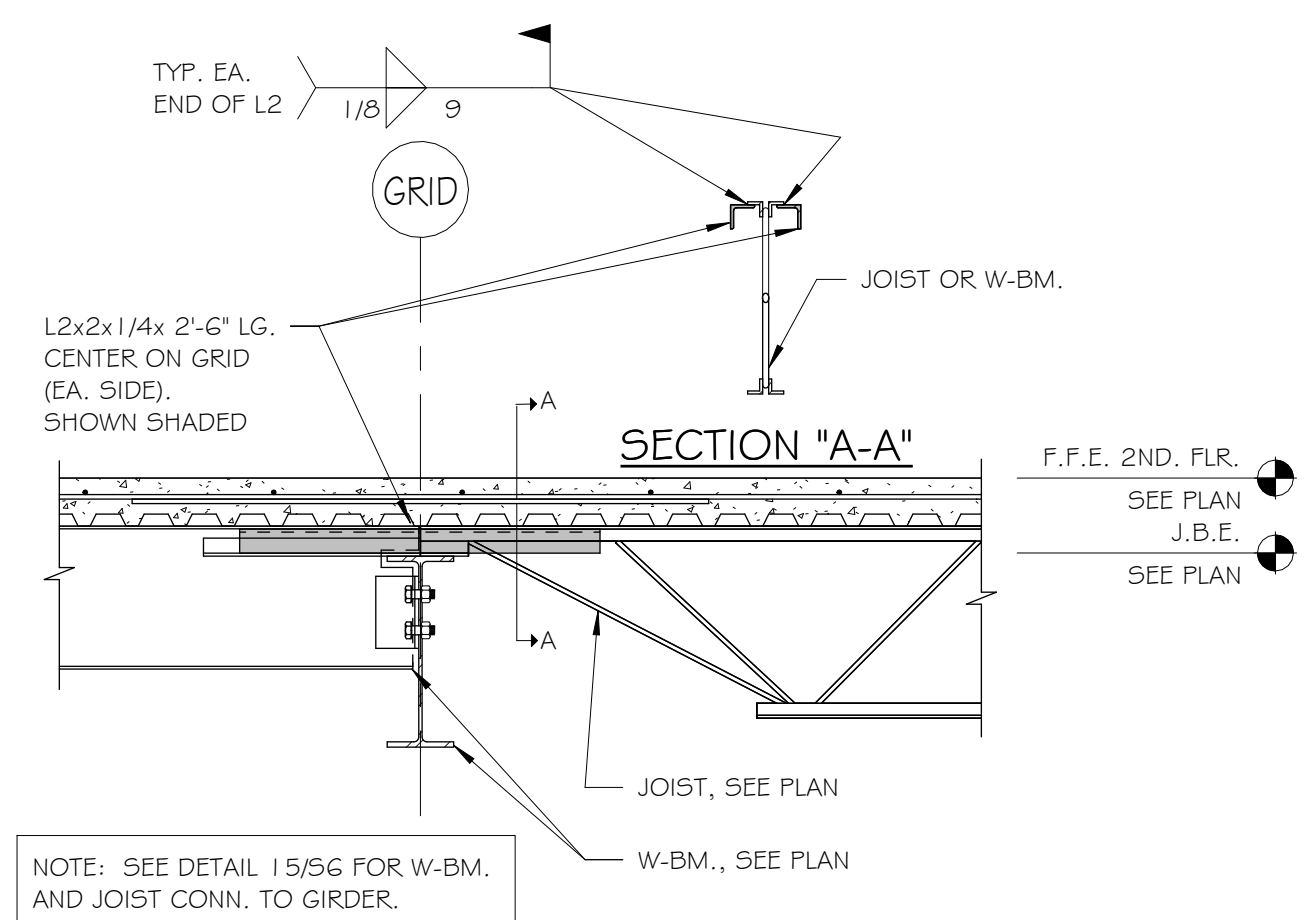

JLA Engineers
INCORPORATED
STRUCTURAL CONSULTANTS
P.O. BOX 13
TONTITOWN, AR 72770
TELEPHONE: (479) 770-6650
JLA JOB #3262



NEW Arcare Medical Office Building
2709 Massard Rd
FT. SMITH, AR 72903

Arcare
117 S. 2ND ST.
AUGUSTA, AR 72006

FOR PERMIT &
CONSTRUCTION

Revision	Schedule	Description
Rev. #	Date	

DATE	06/15/26	DRAWN BY	LCG
PROJECT #	2517	CHECKED BY	LCG

SHEET
S6
FRAMING DETAILS

These Drawings and Specifications are the
exclusive property of Key Architecture Inc. and
are protected by Copyright. Use or reproduction
is prohibited without written consent.

KEY ARCHITECTURE INC.
P.O. BOX 748 FAYETTEVILLE, ARKANSAS 72702
PH: 479.444.6066 FAX: 479.444.1445

