




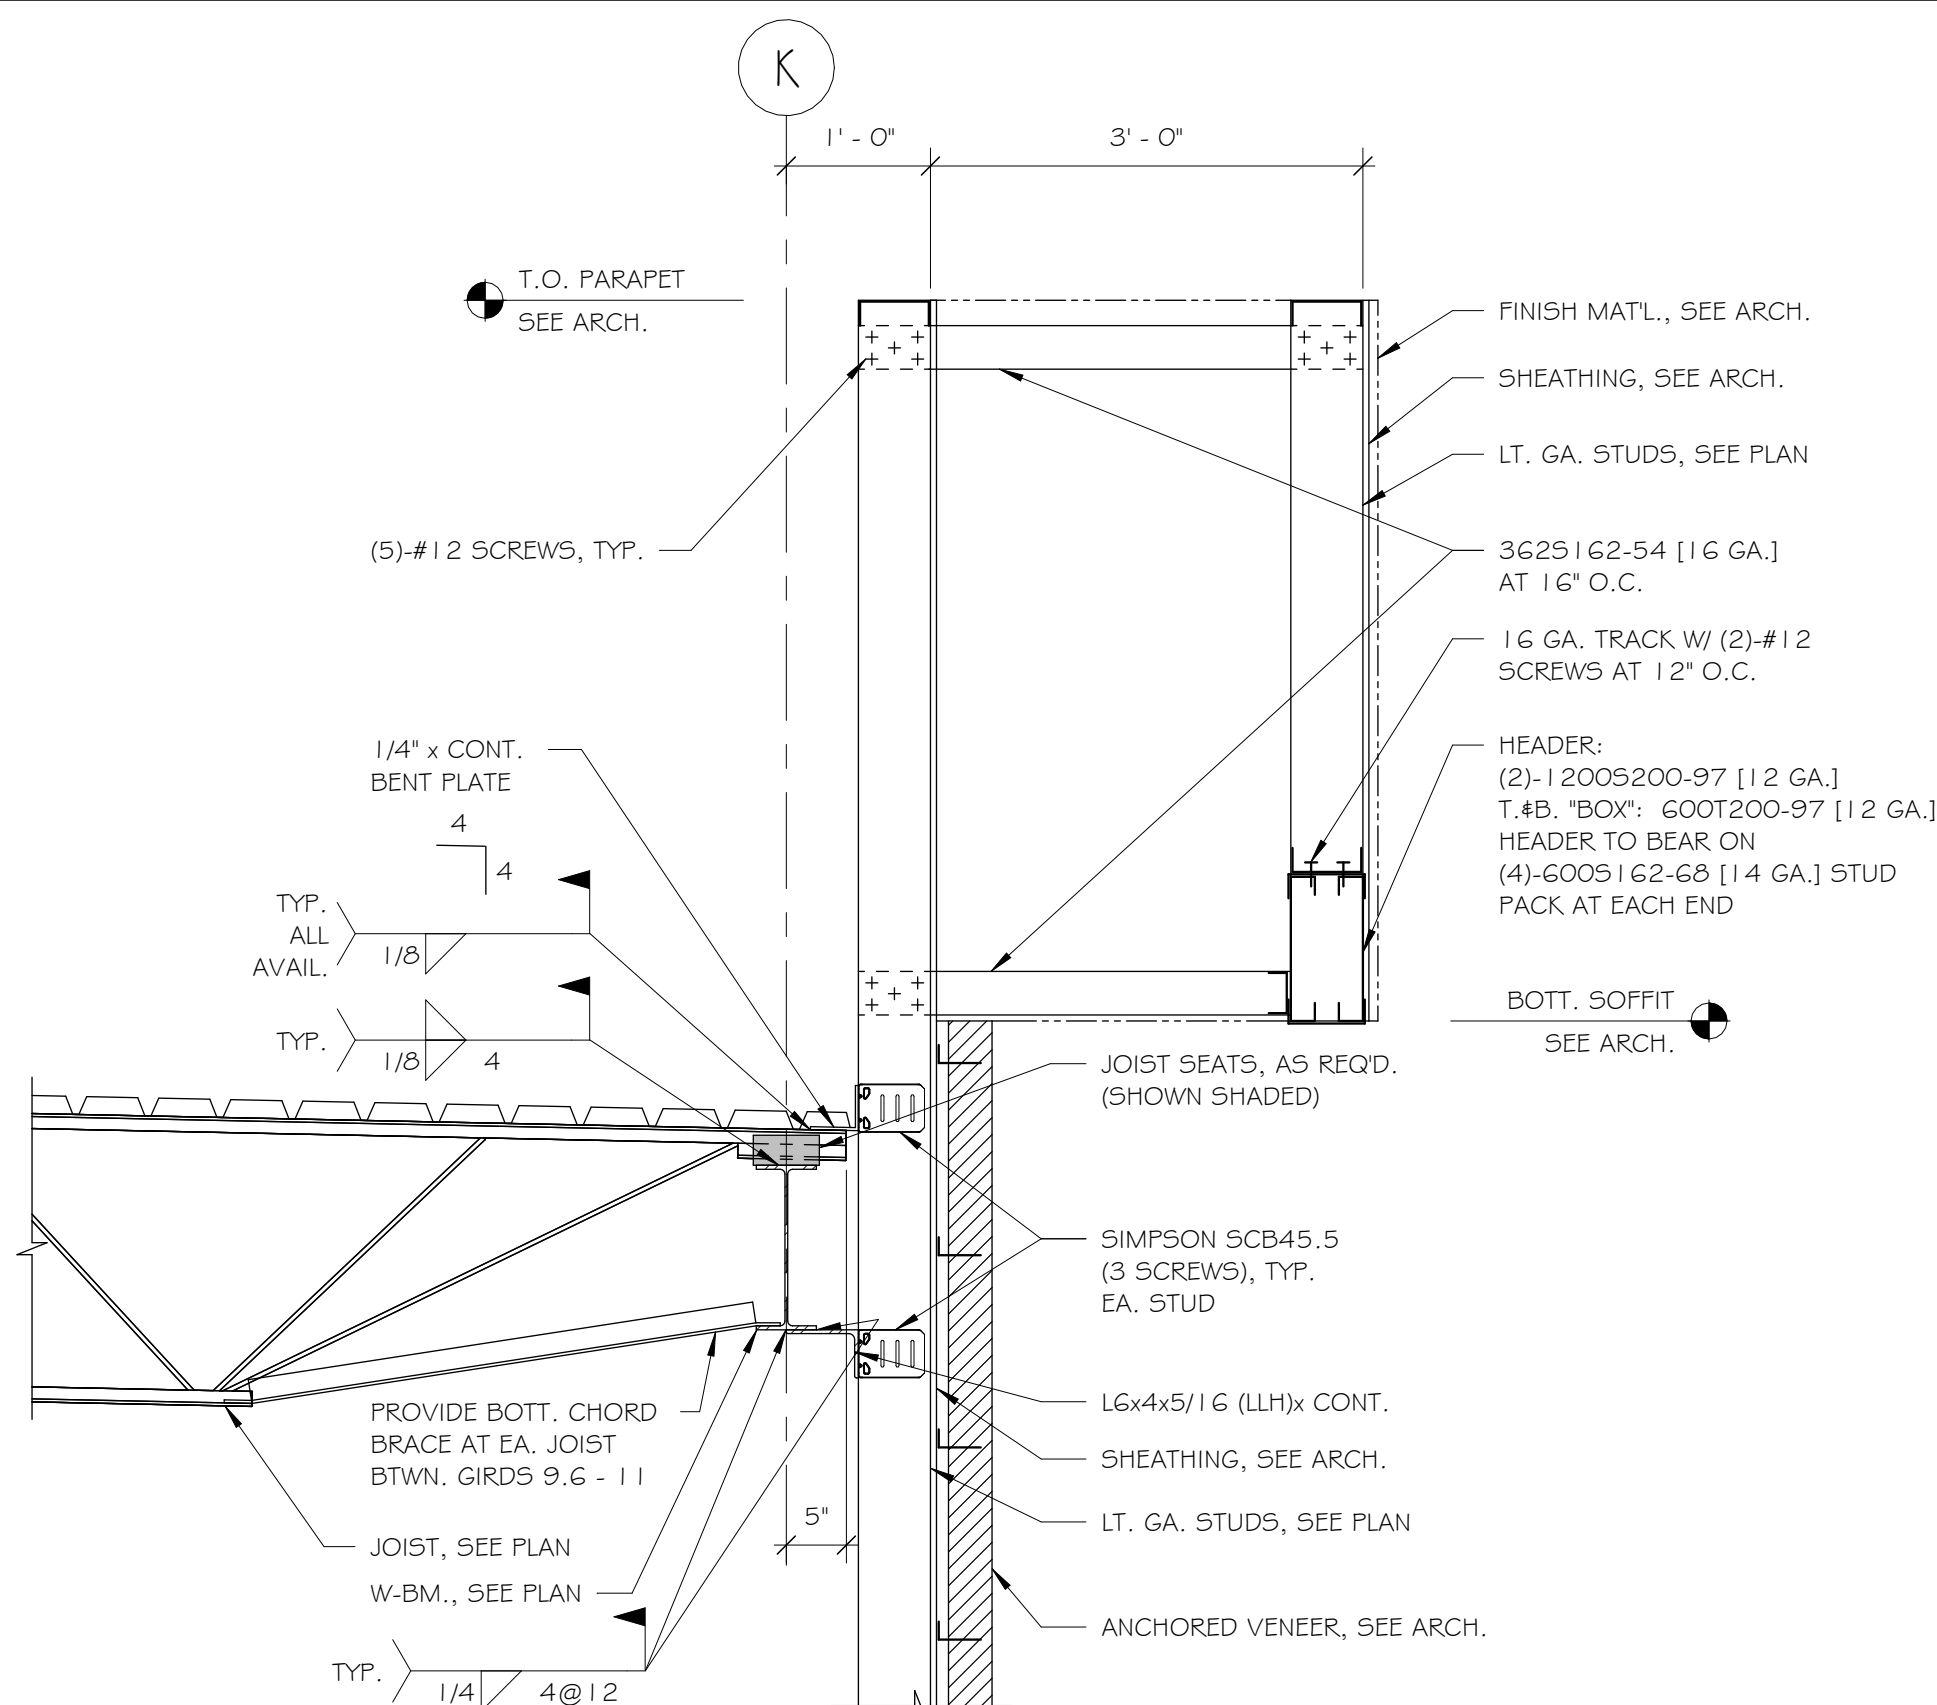


1 ROOF AT OVERHANG FEATURE
3/4" = 1'-0"

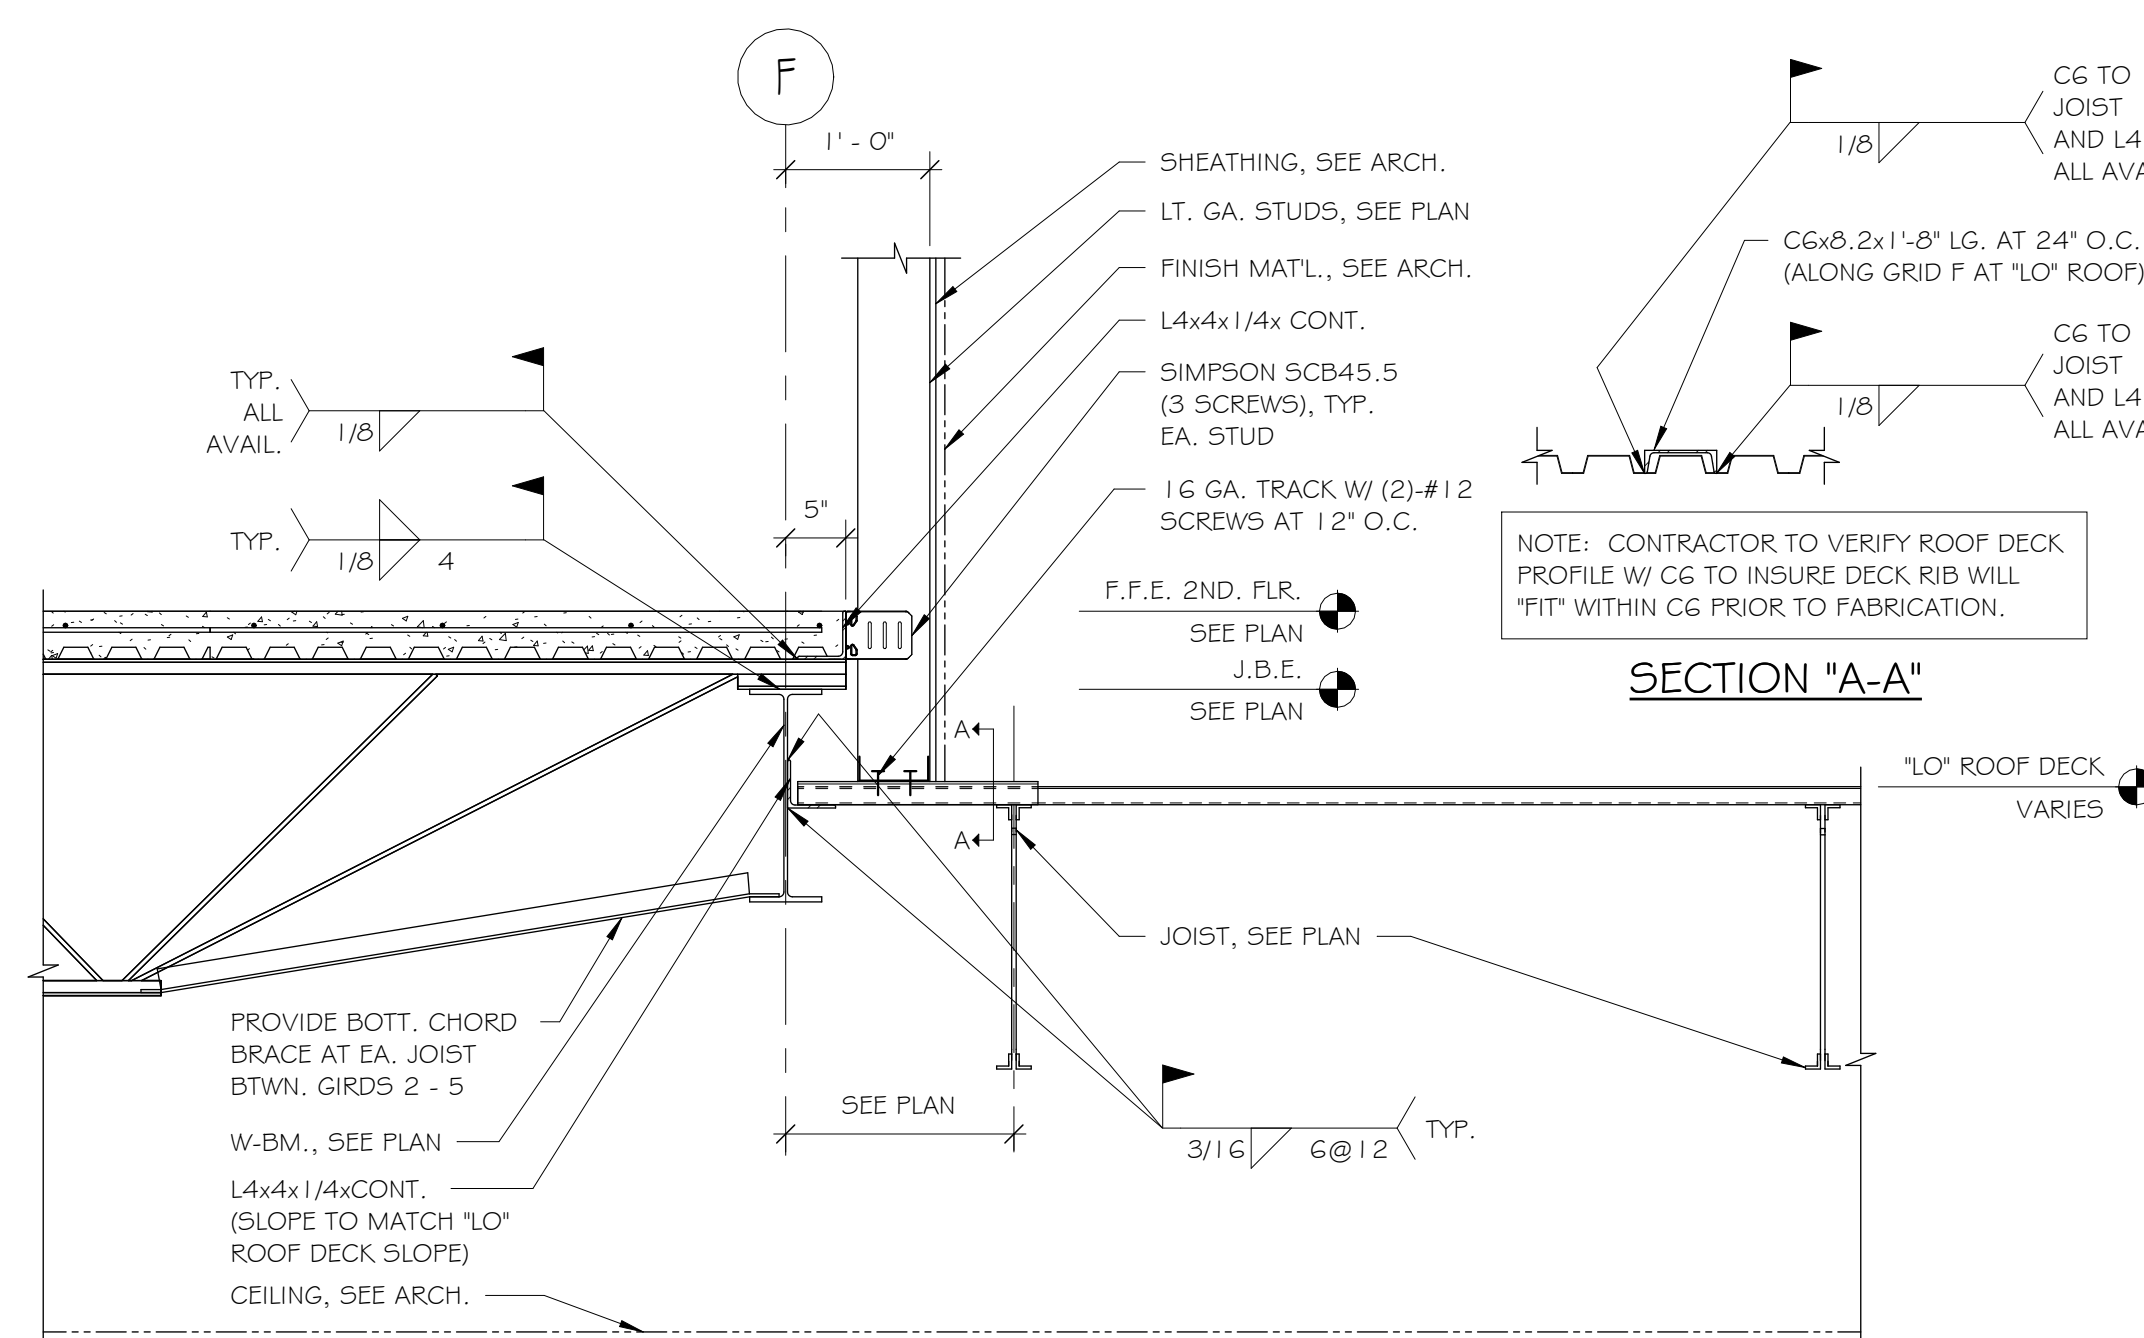


2 SECOND FLR. / "LO" ROOF CONN. AT GRID F
3/4" = 1'-0"

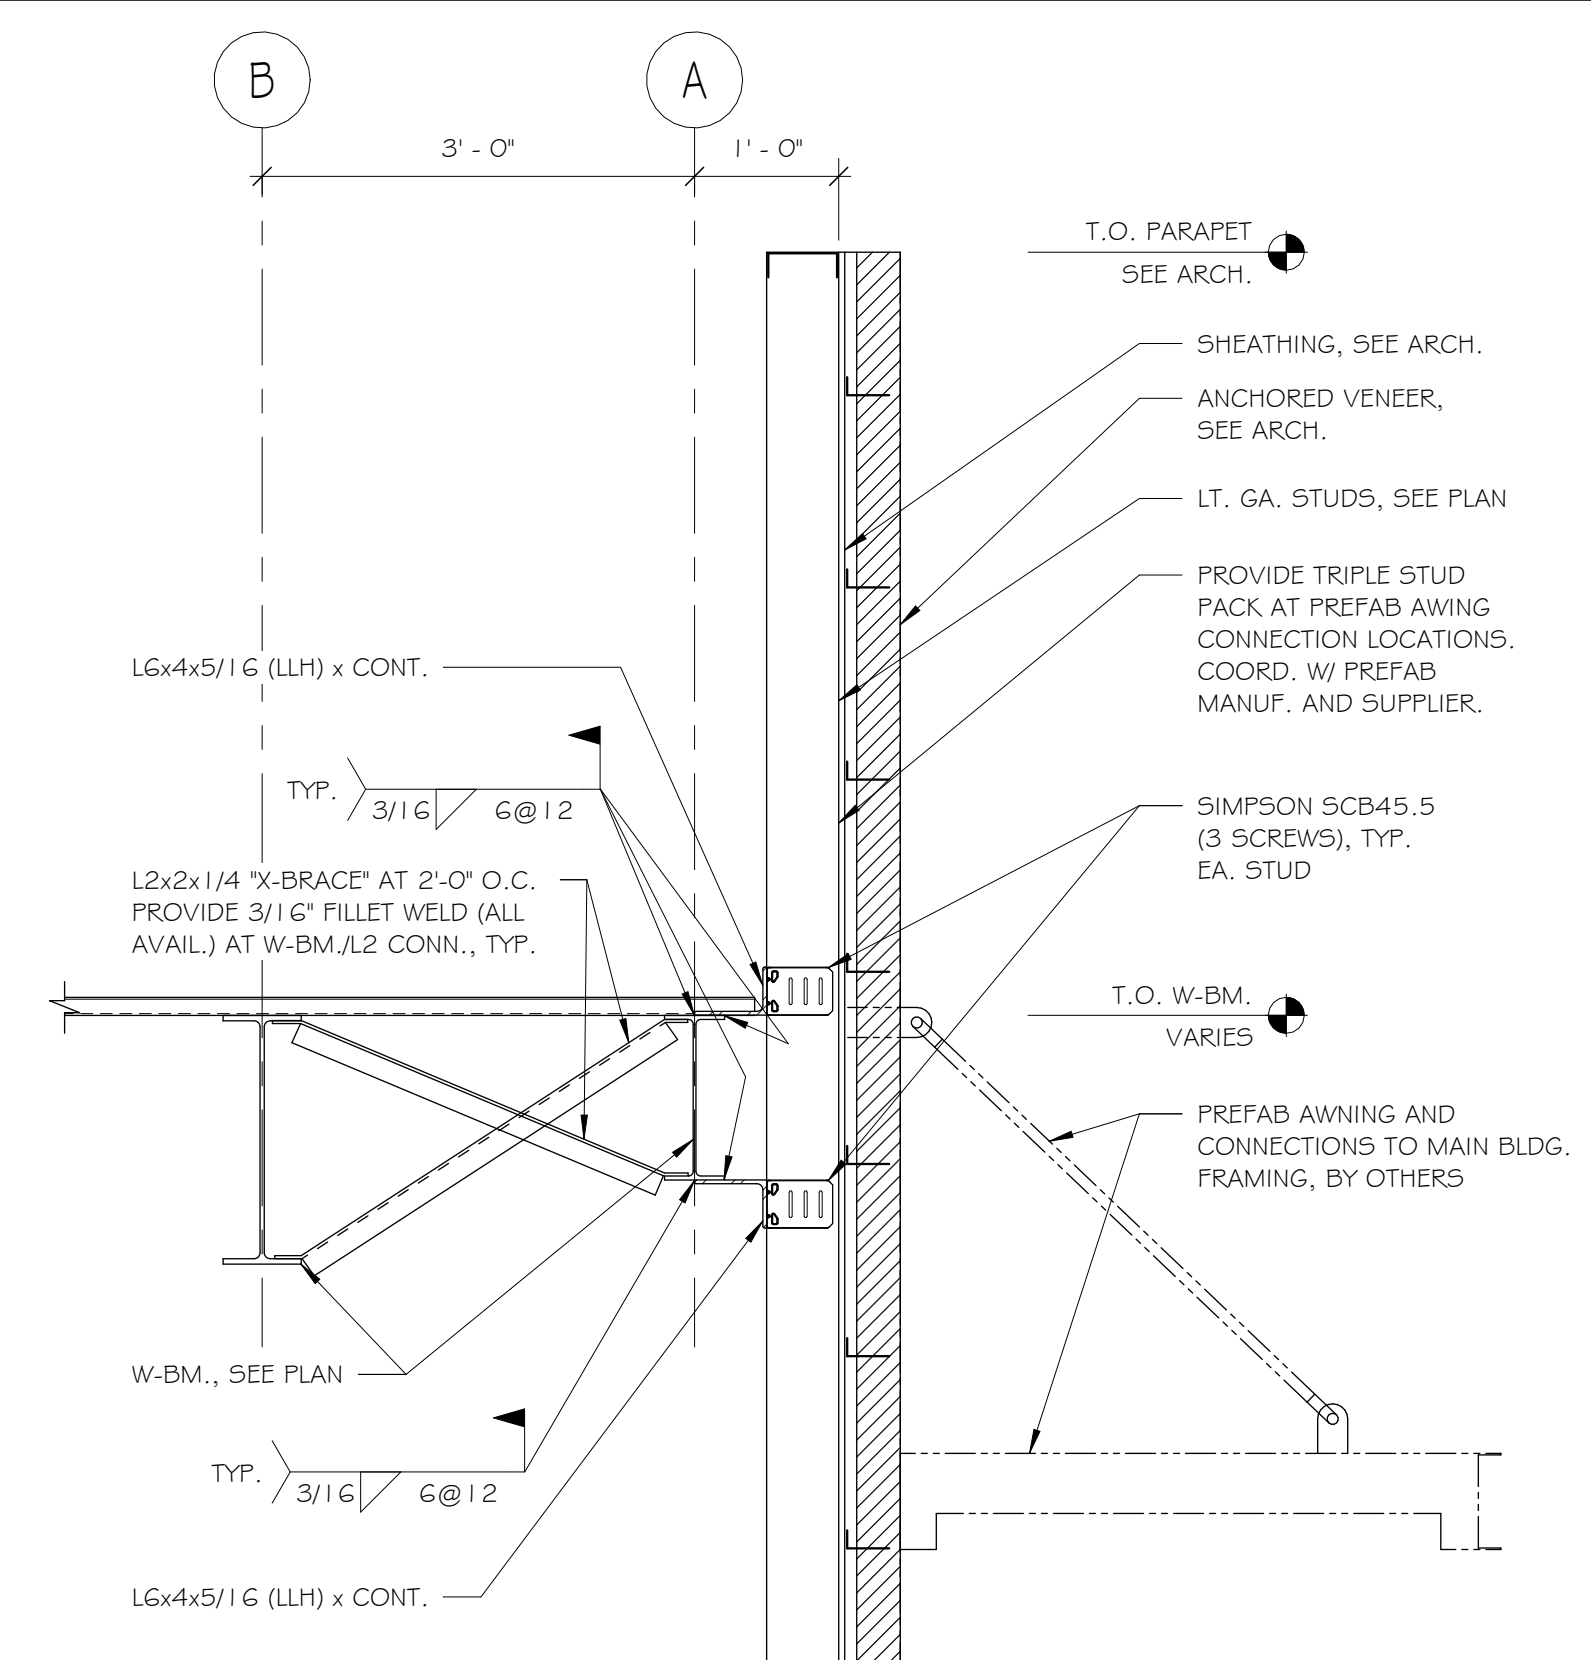


3 PHARMACY DRIVE THRU
3/4" = 1'-0"

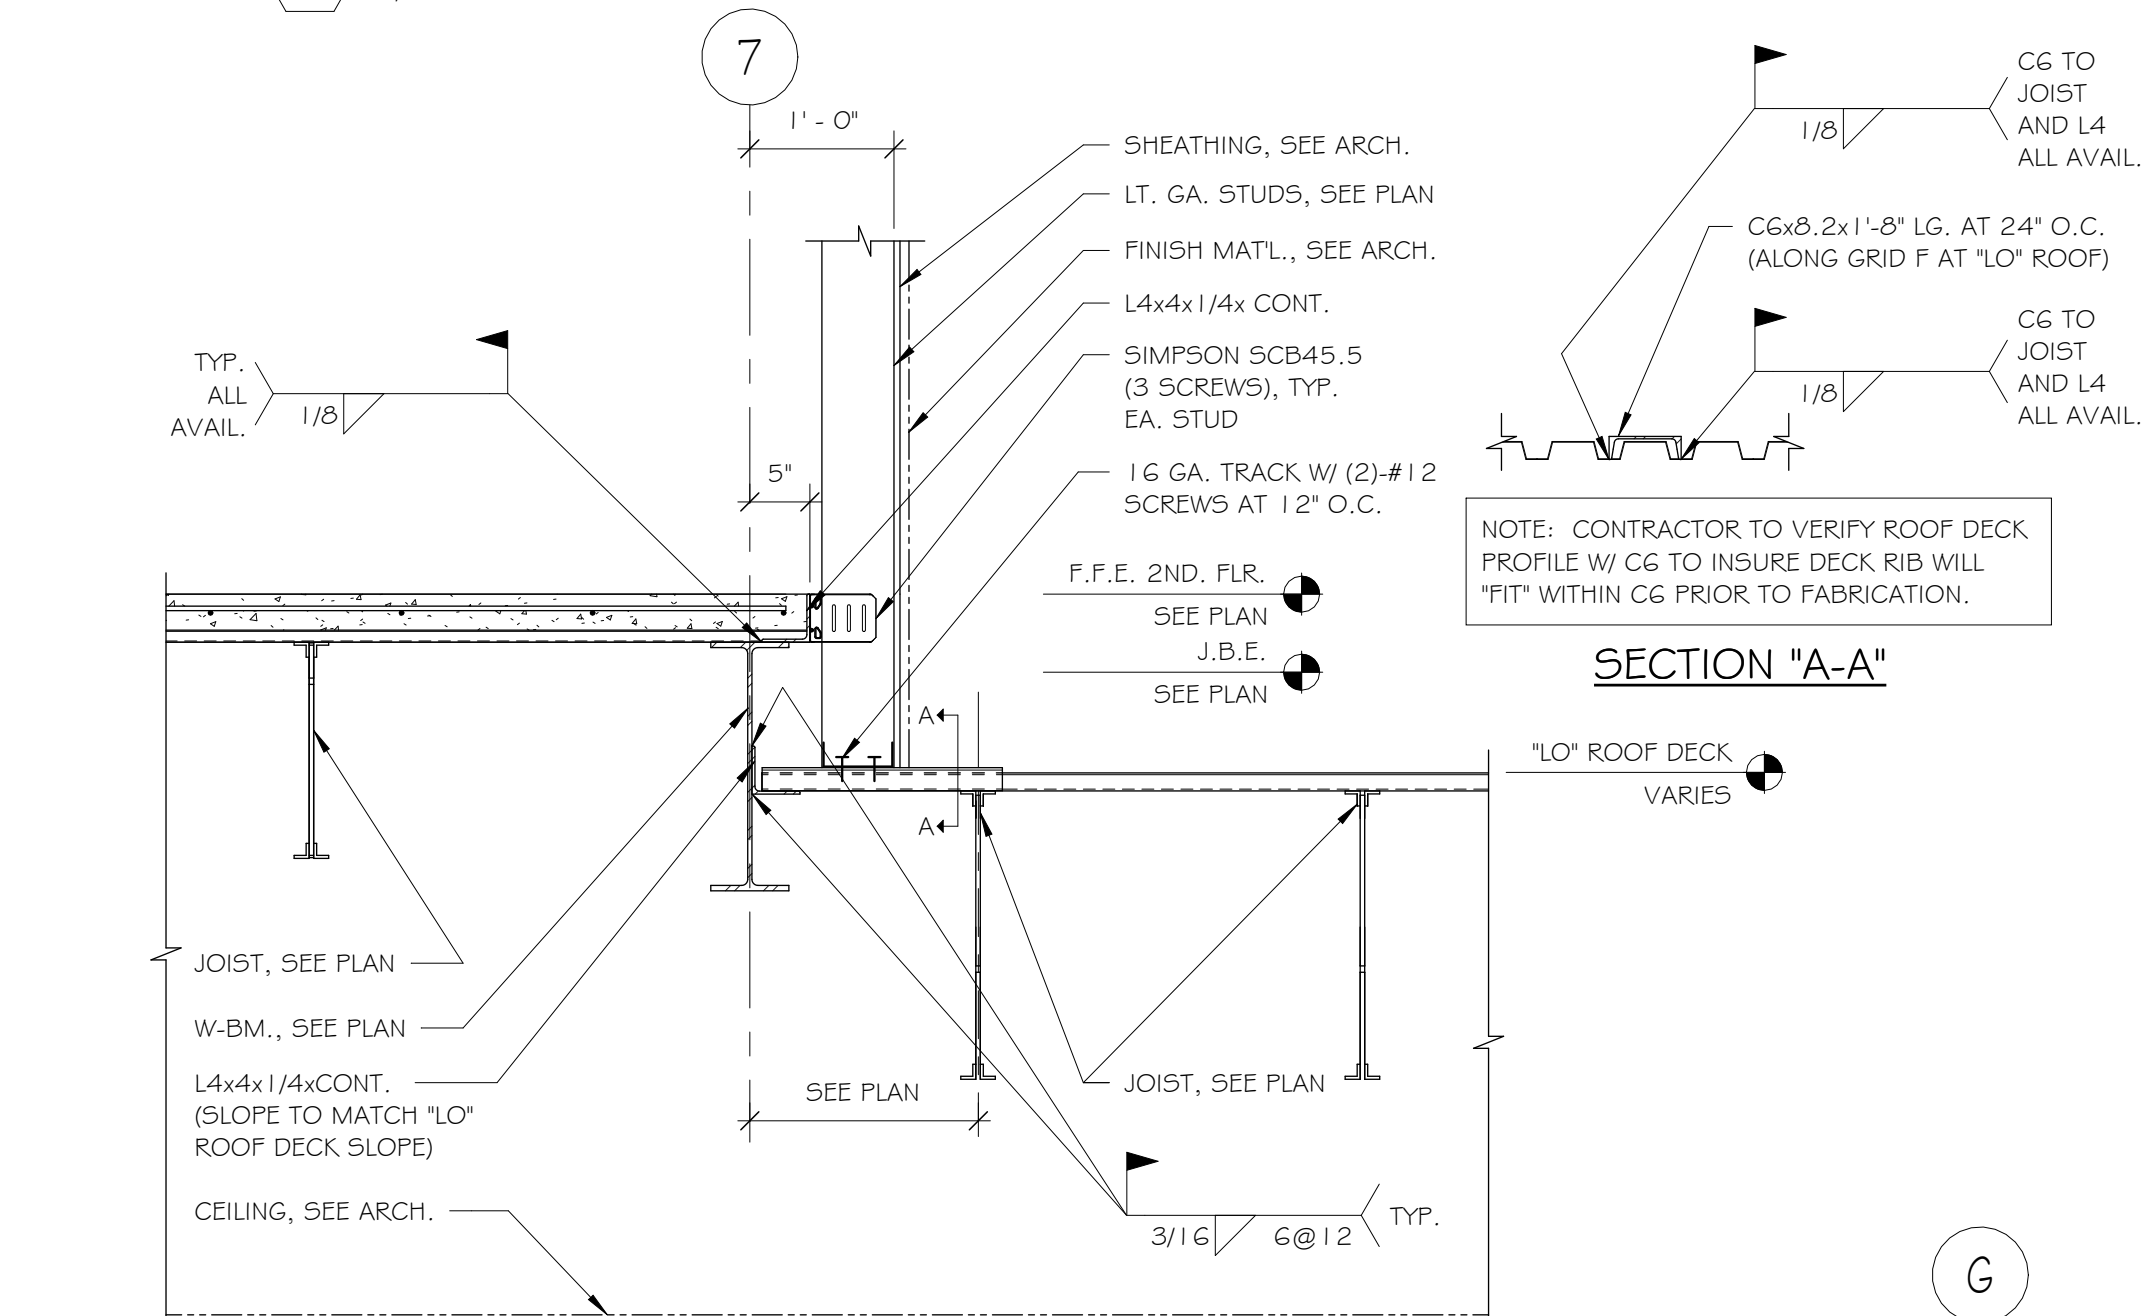


4 SECOND FLR. / "LO" ROOF CONN. AT GRID 7
3/4" = 1'-0"

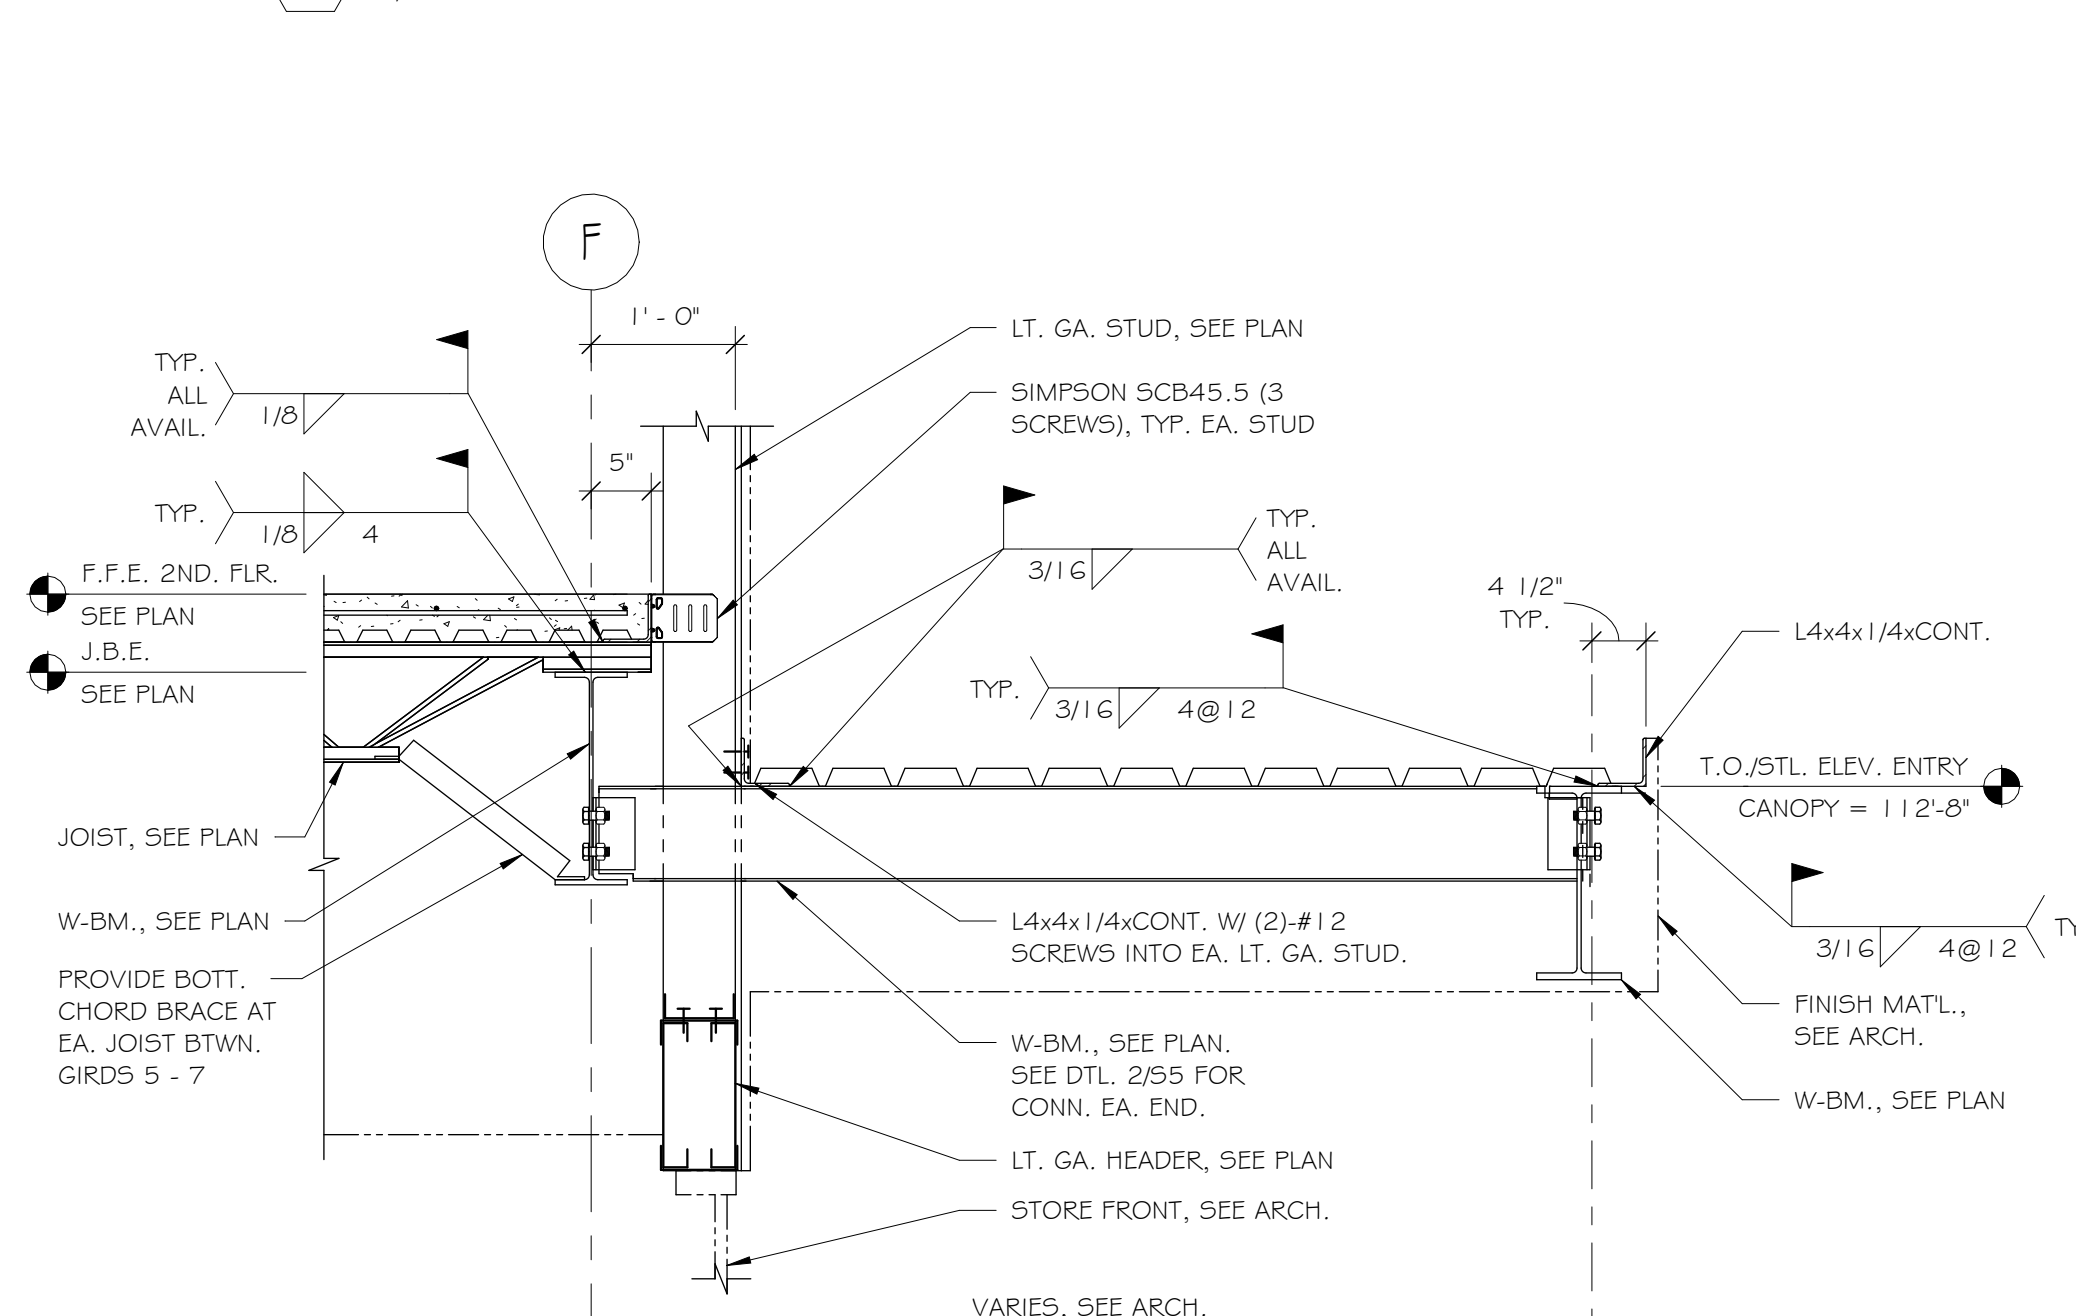


5 MAIN ENTRY CANOPY
3/4" = 1'-0"

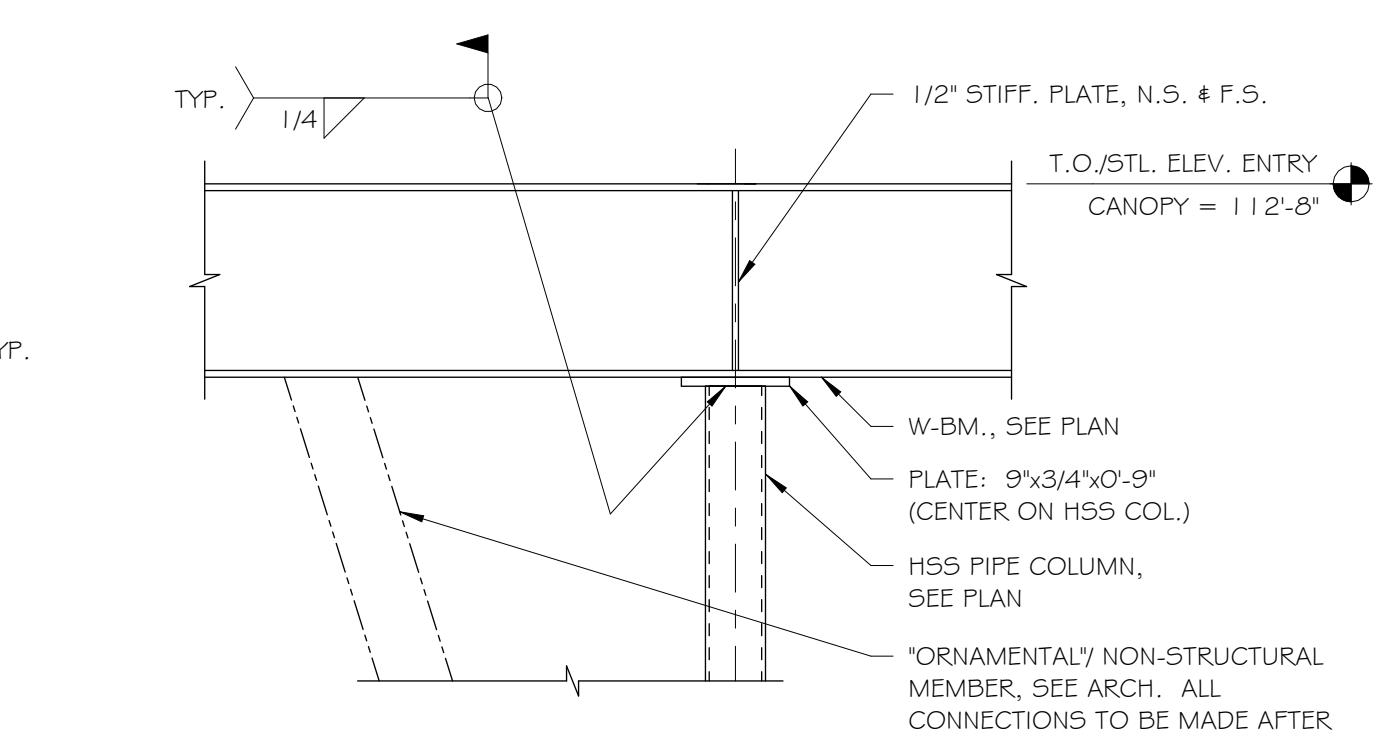


6 HSS PIPE COL. CONN. TO W-BM.
3/4" = 1'-0"

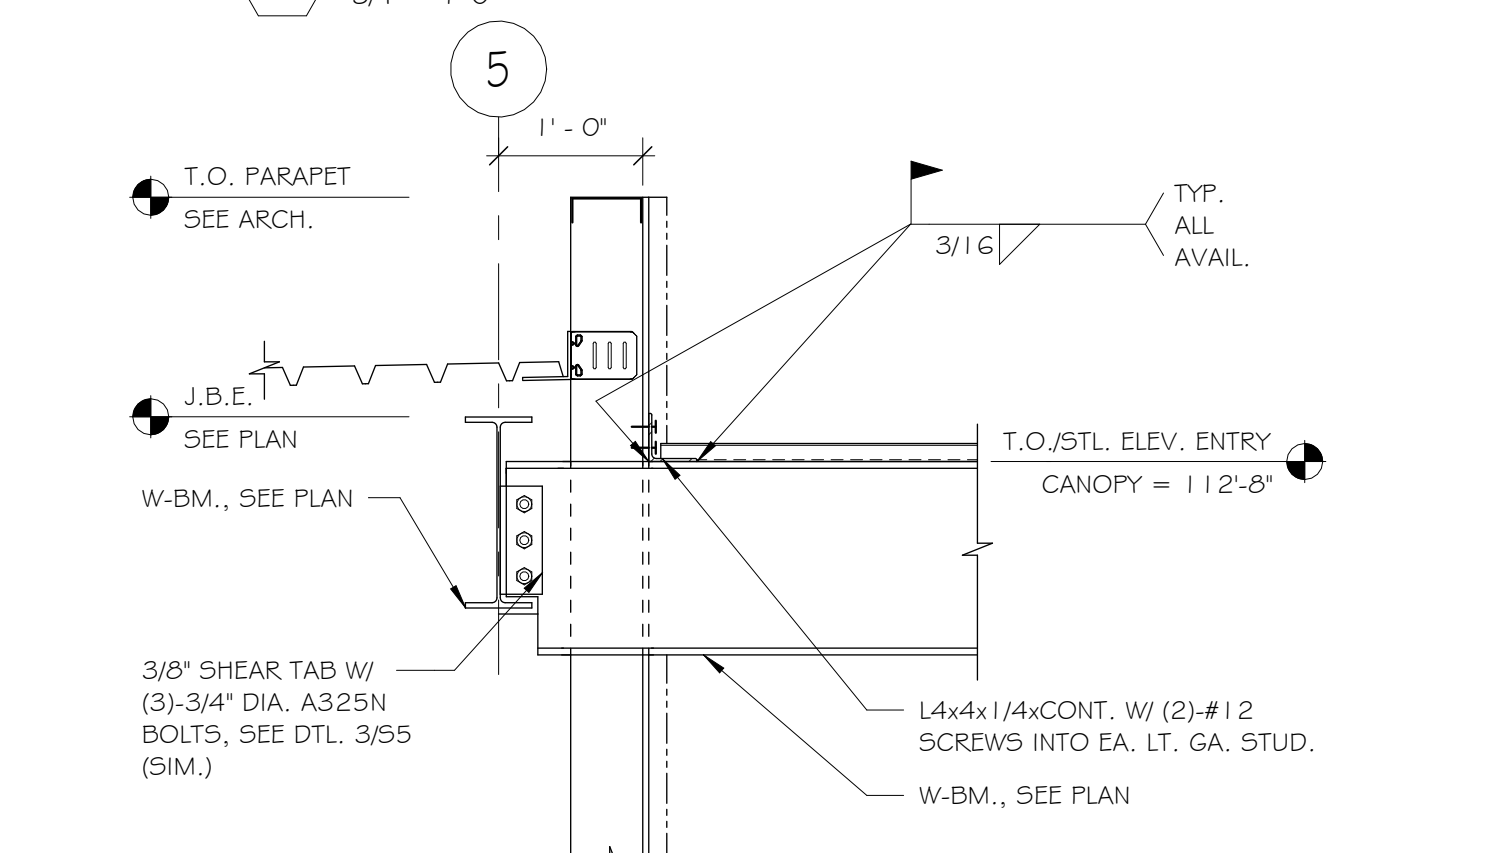


7 ENTRY CANOPY BM. CONN. AT GRID 5
3/4" = 1'-0"

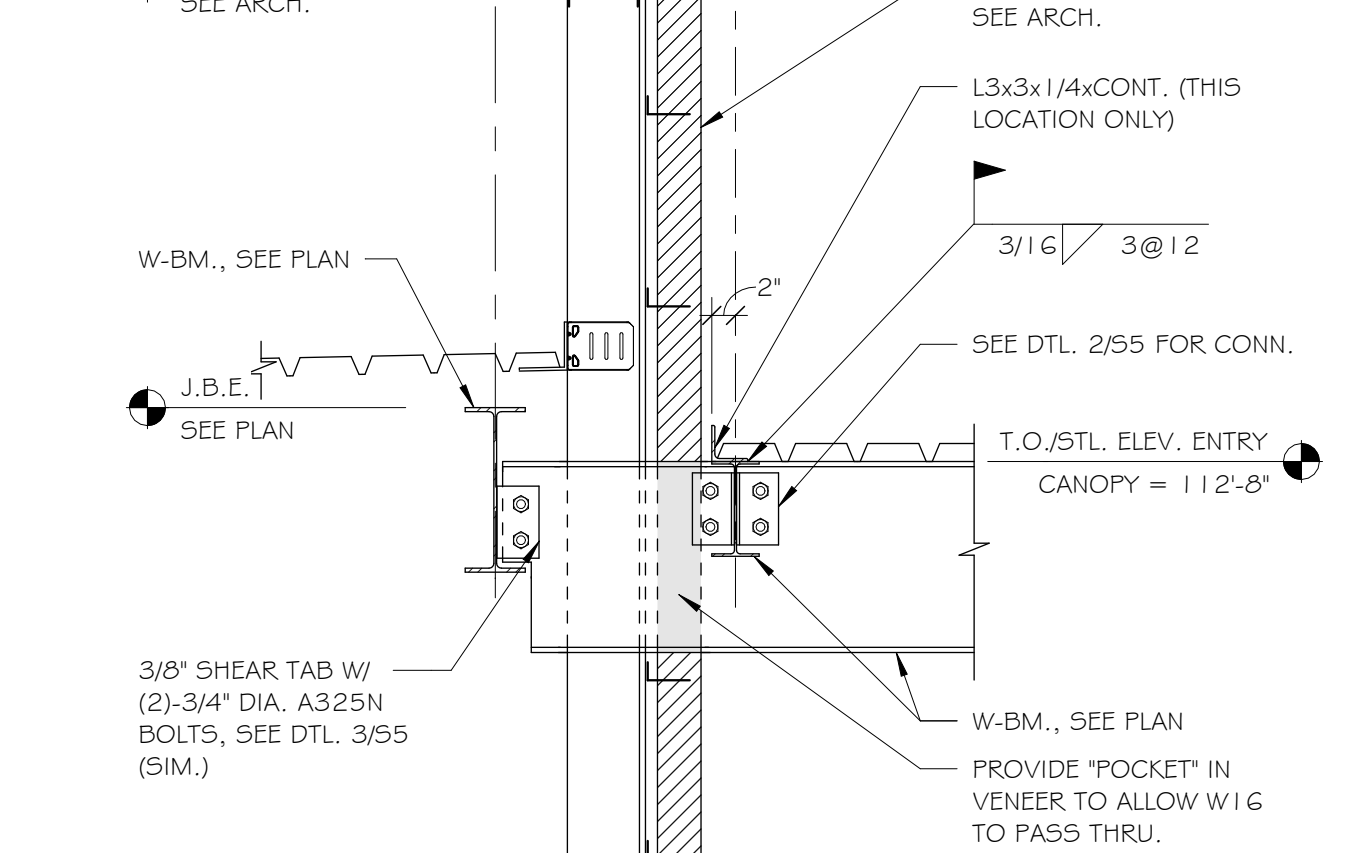


8 ENTRY CANOPY BM. CONN. AT GRID F
3/4" = 1'-0"

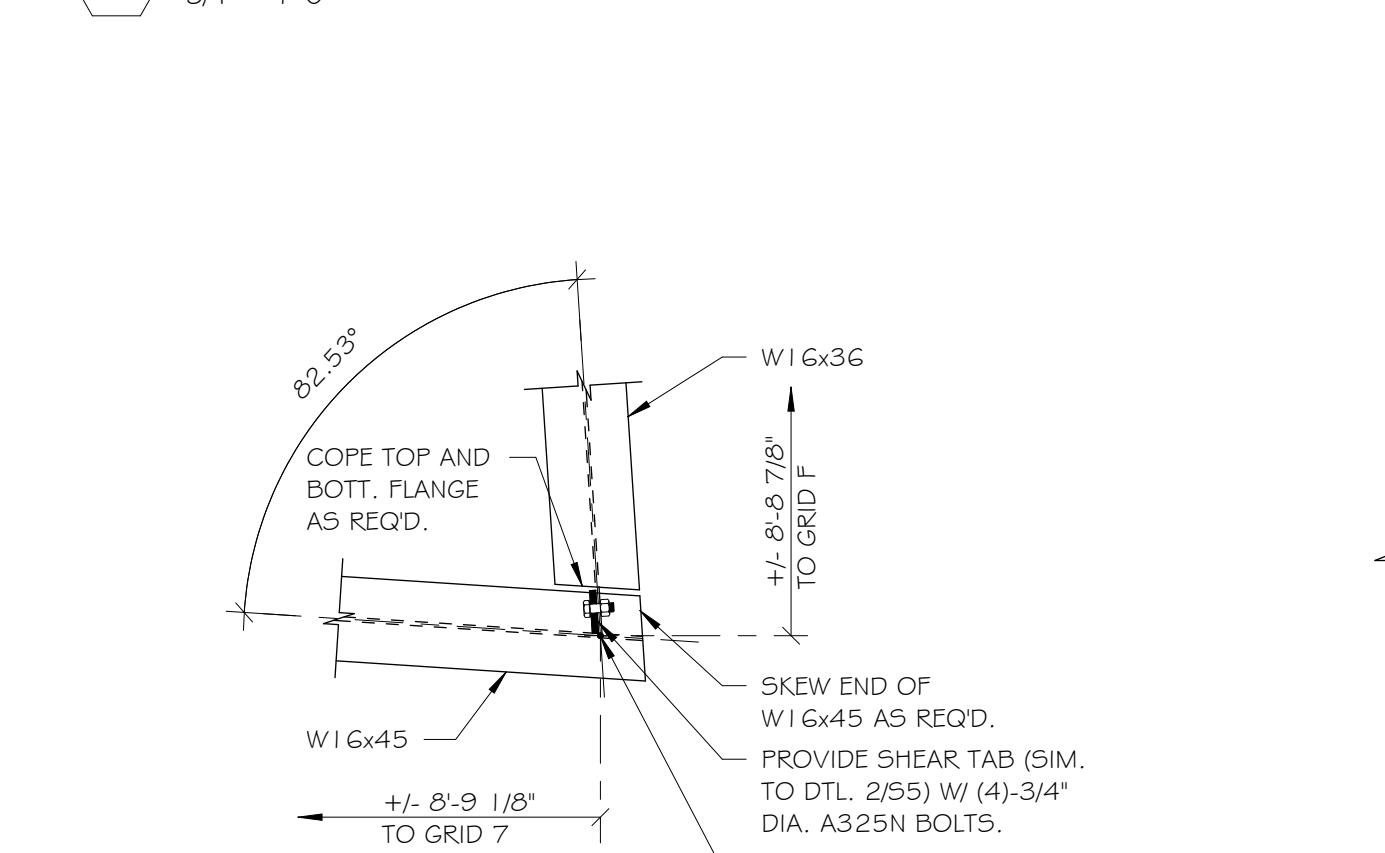

9 PLAN AT ENTRY CANOPY BM. CONN.
3/4" = 1'-0"

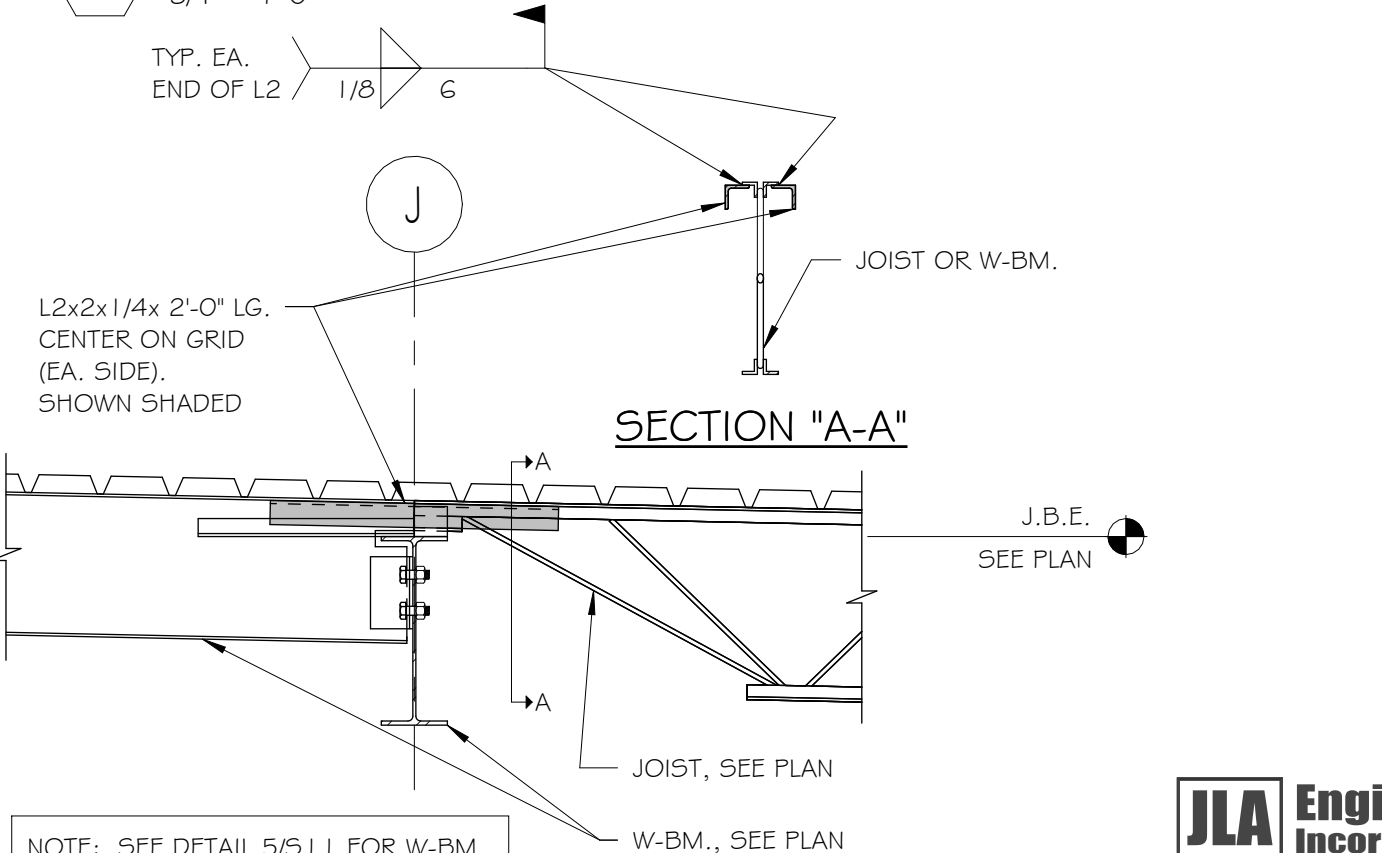

10 ROOF COLLECTOR AT GRID 6
3/4" = 1'-0"

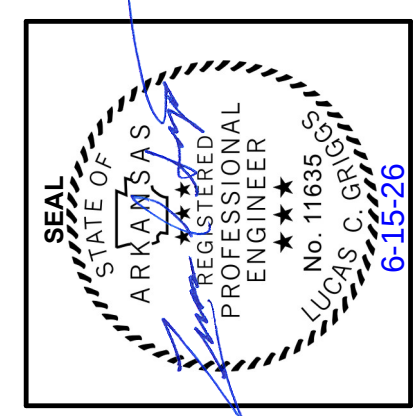

KEY ARCHITECTURE INC.

P.O. BOX 748 FAYETTEVILLE, ARKANSAS 72702
PH: 479.444.6066 FAX: 479.444.1445


FOR PERMIT & CONSTRUCTION

Revision Schedule	
Rev. #	Description

NEW Arcare Medical Office Building
2709 Massard Rd
FT. SMITH, AR 72903

Arcare
117 S. 2ND ST.
AUGUSTA, AR 72006

DATE 06/15/26	DRAWN BY LCG
PROJECT # 2517	CHECKED BY LCG
SHEET S8 FRAMING DETAILS	

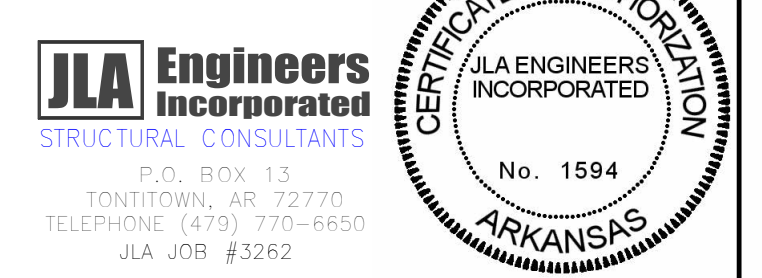

C:\Users\Lucas\Documents\3262 New Arcare Clinic Ft. Smith RVT 2026_Lucas@jlaeng.com.rvt 3/4" = 1'-0" 6/15/2026 2:25:40 PM