




C:\Users\Lucas\Documents\3262 New ARCare Clinic Fl. Smith RVT 2026_lucas@jaeng.com.rvt
As indicated 6/15/2026 2:25:42 PM

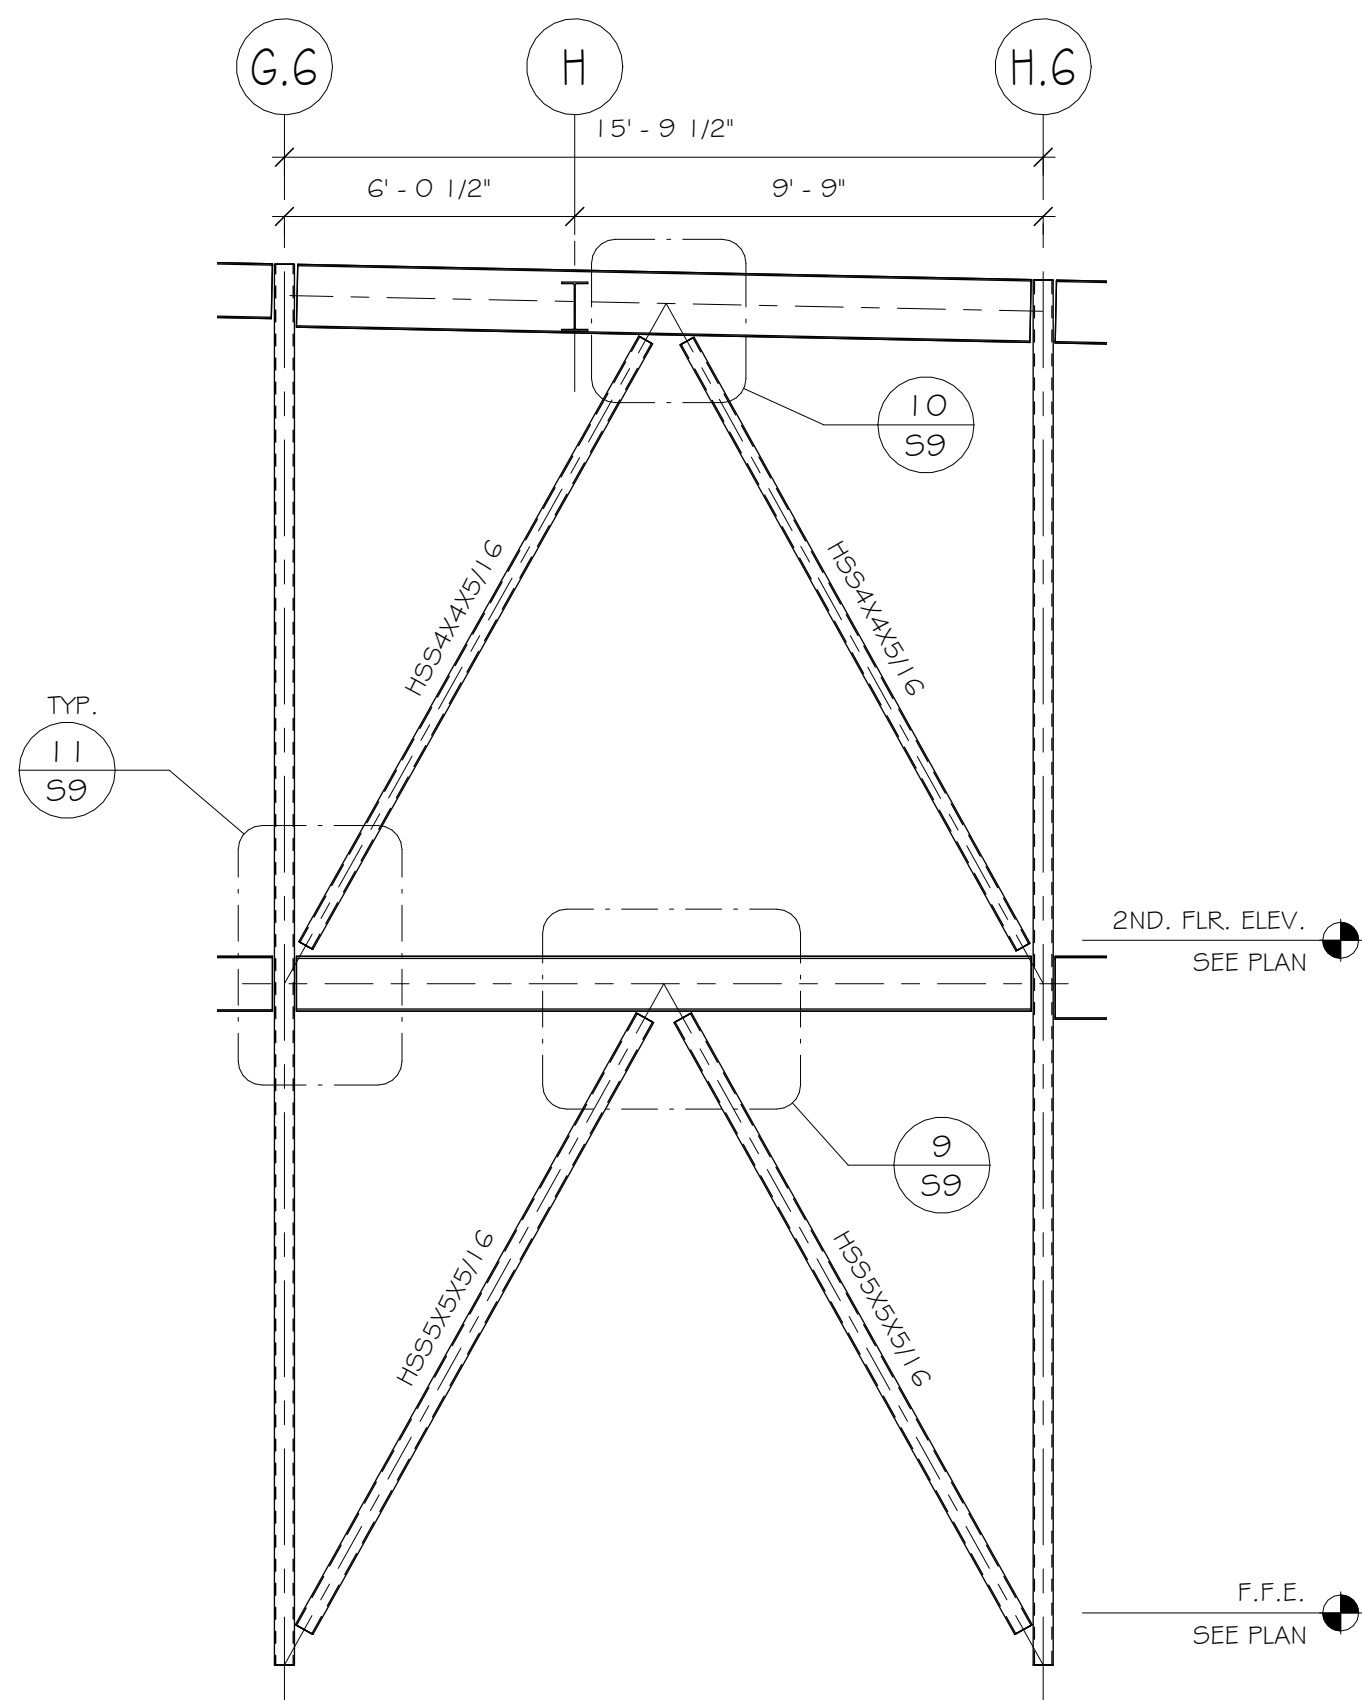


1 CHEVRON BRACE AT GRID I
1/4" = 1'-0"

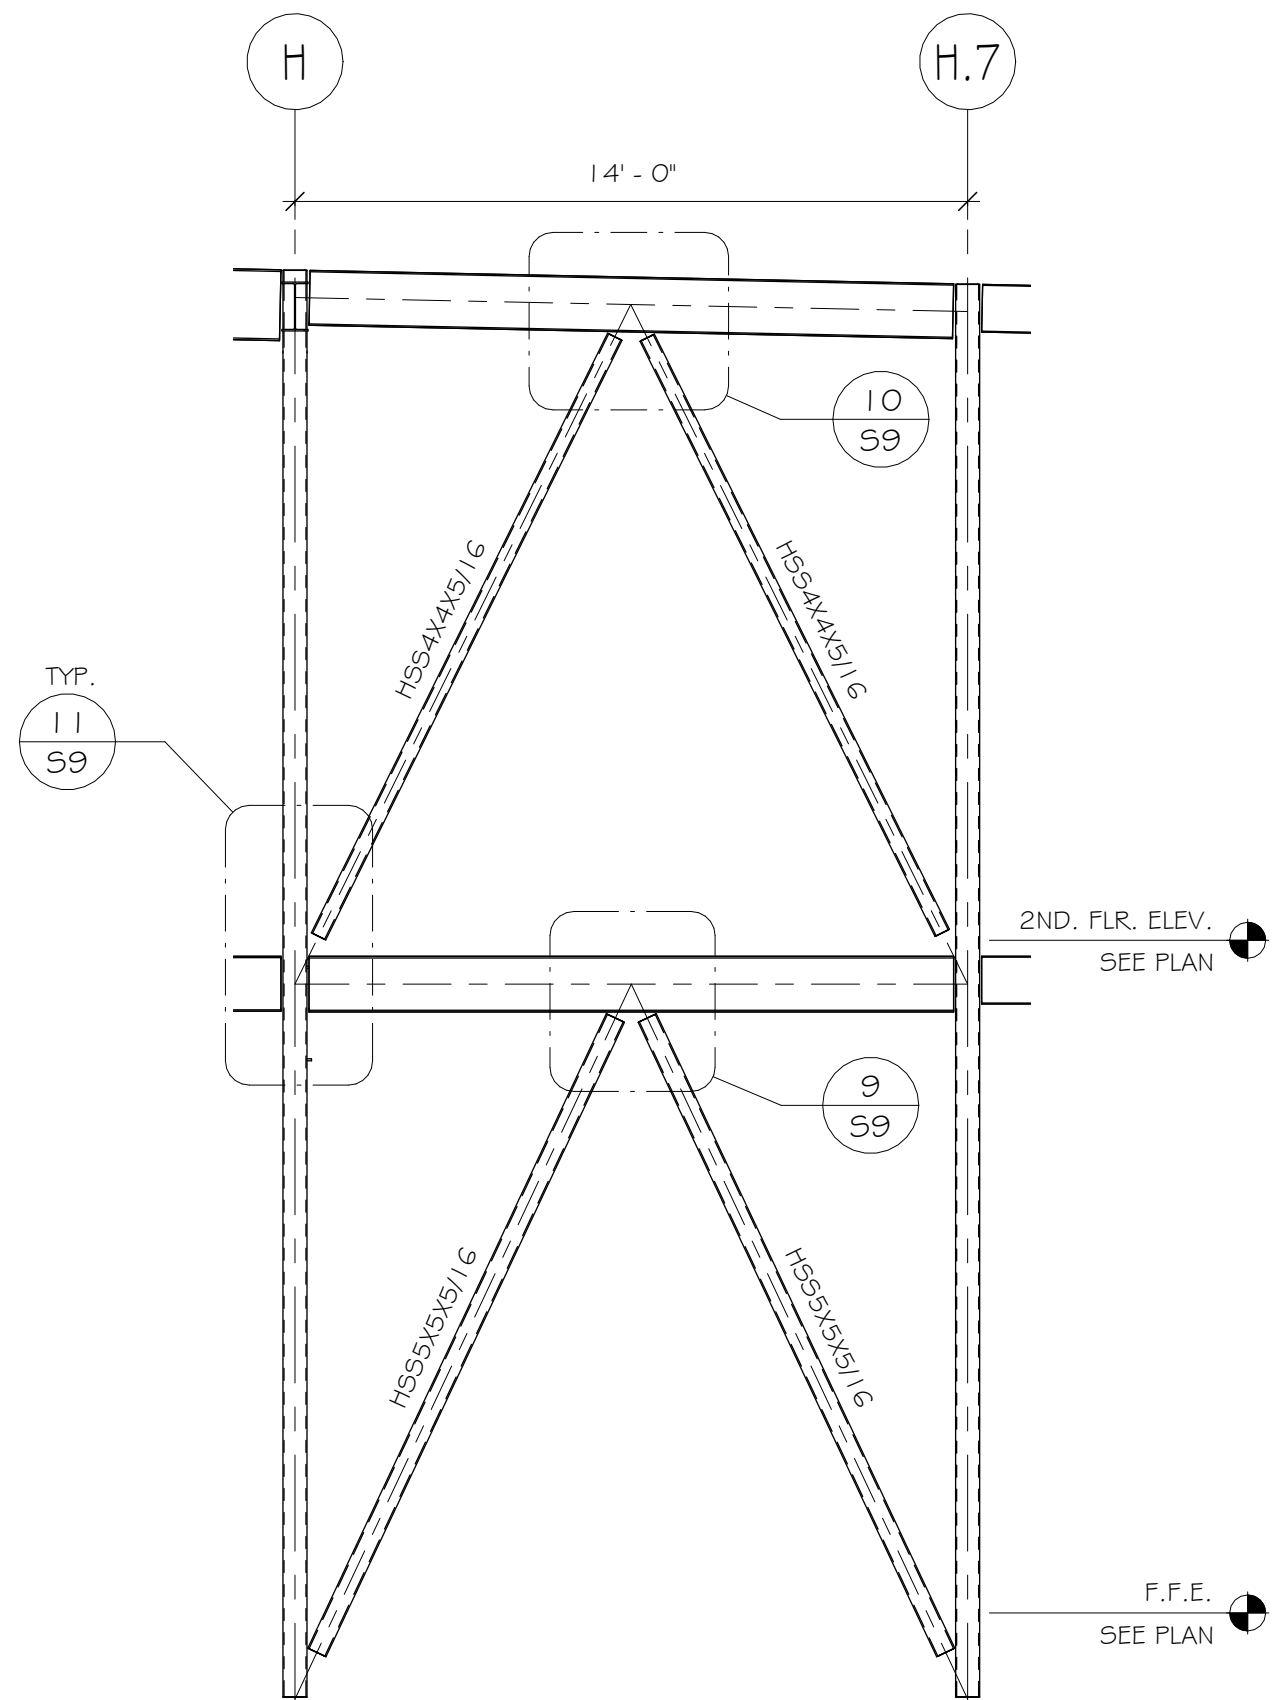


2 CHEVRON BRACE AT GRID 6
1/4" = 1'-0"

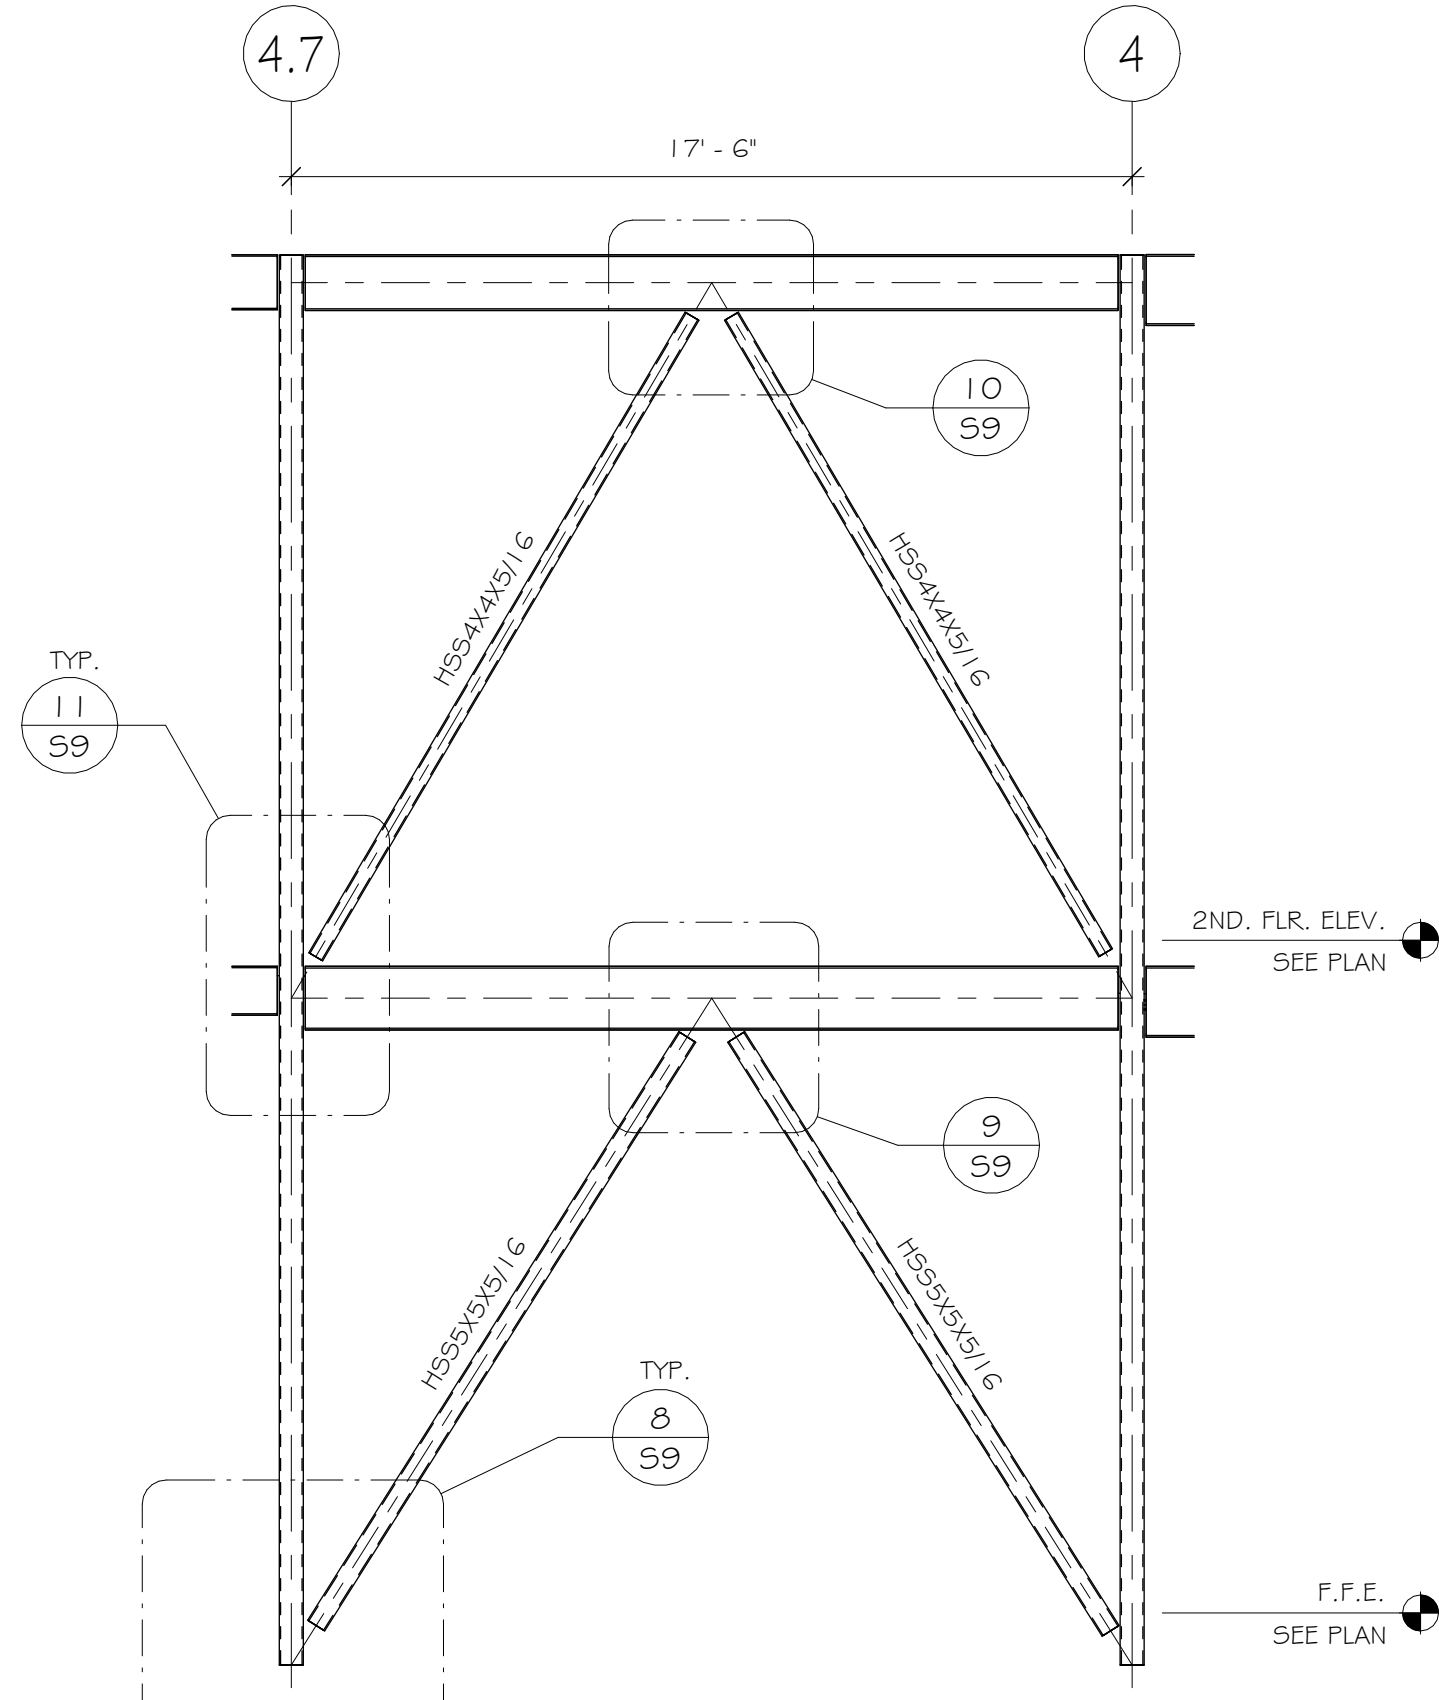


3 CHEVRON BRACE AT GRID F
1/4" = 1'-0"

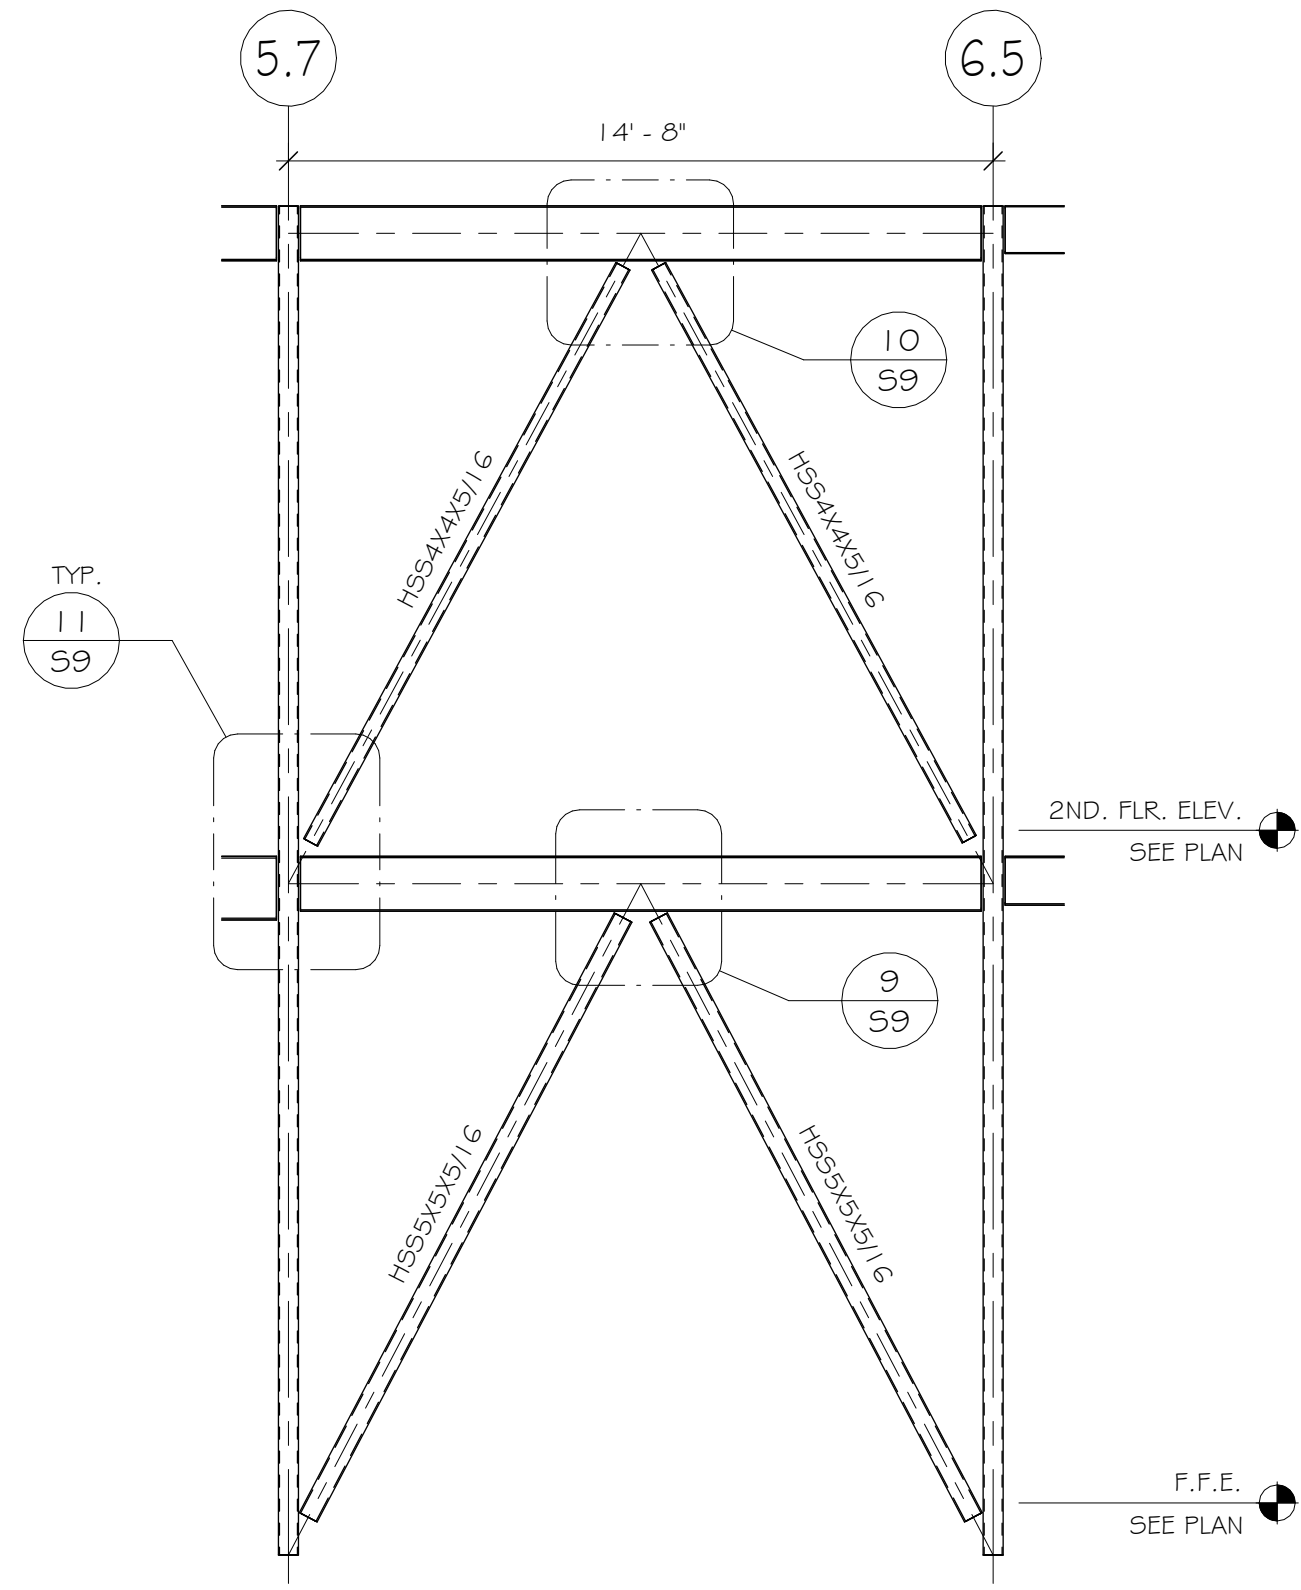


4 CHEVRON BRACE AT GRID L
1/4" = 1'-0"

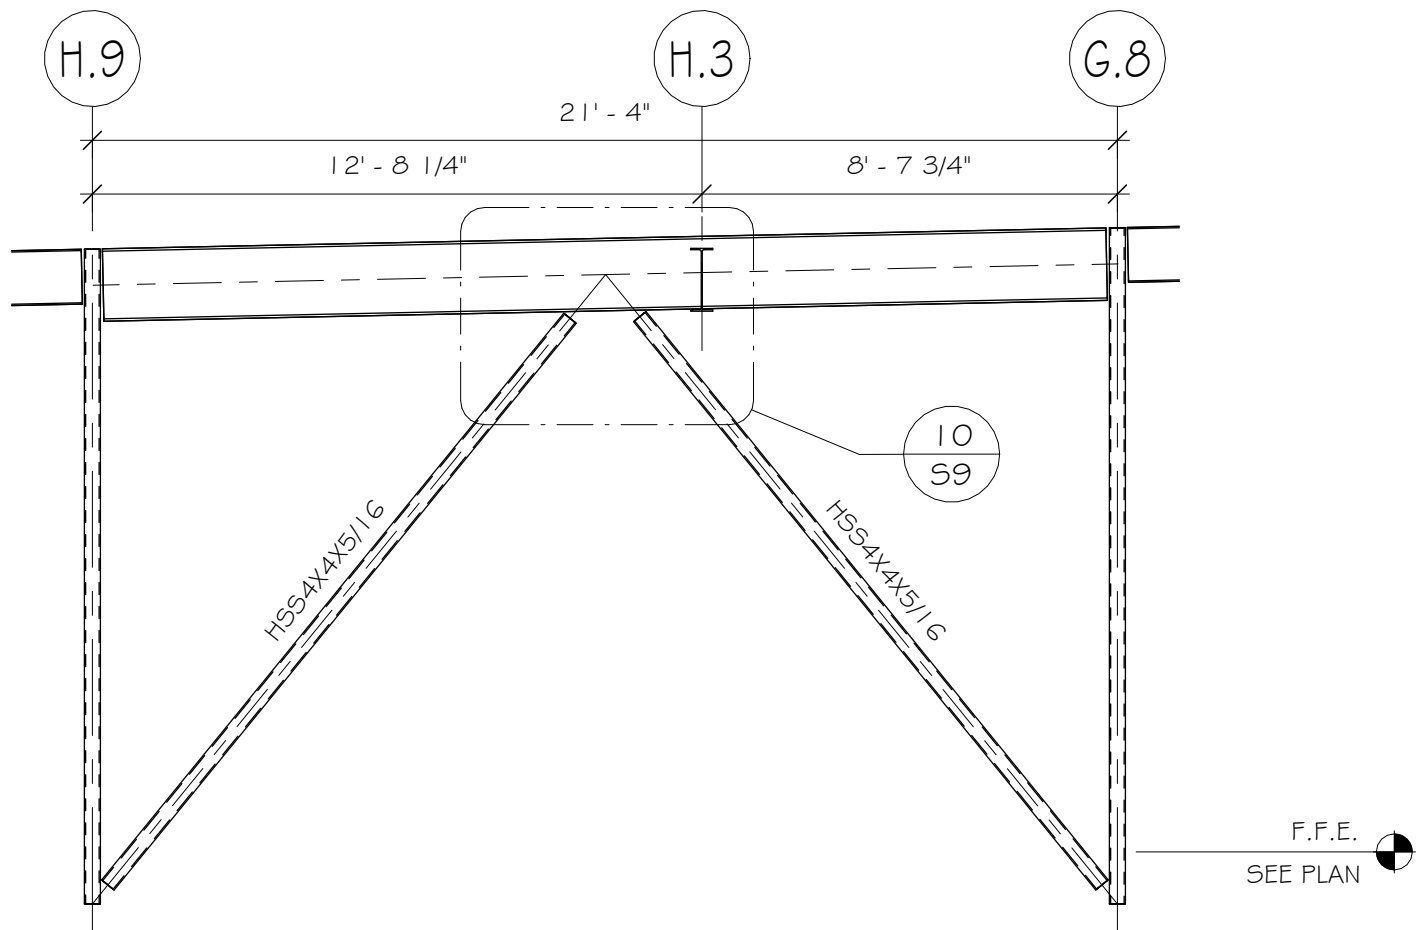


5 CHEVRON BRACE AT GRID I I
1/4" = 1'-0"

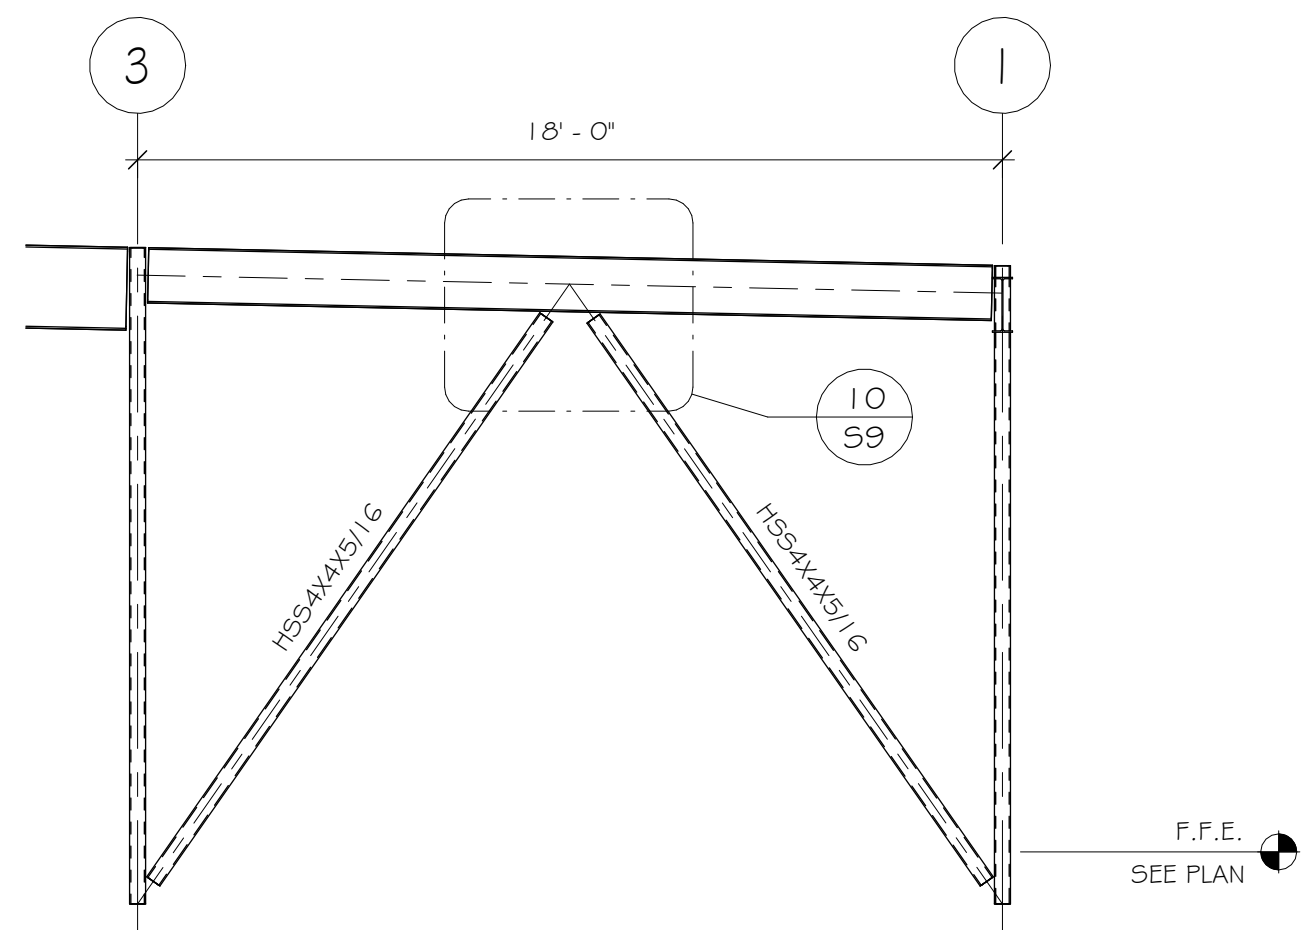


6 CHEVRON BRACE AT GRID B
1/4" = 1'-0"

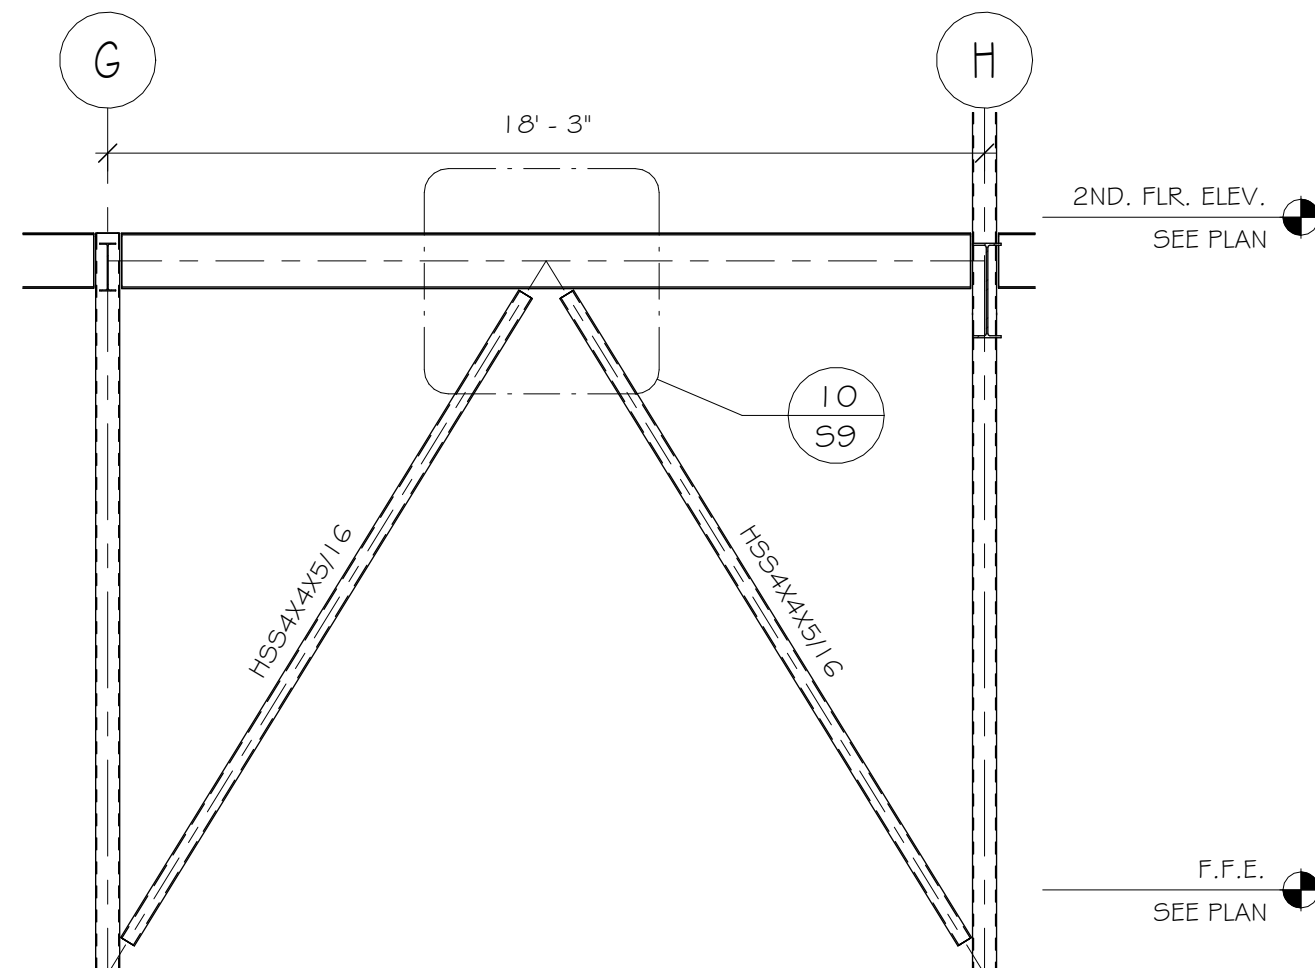


7 CHEVRON BRACE AT GRID 5
1/4" = 1'-0"

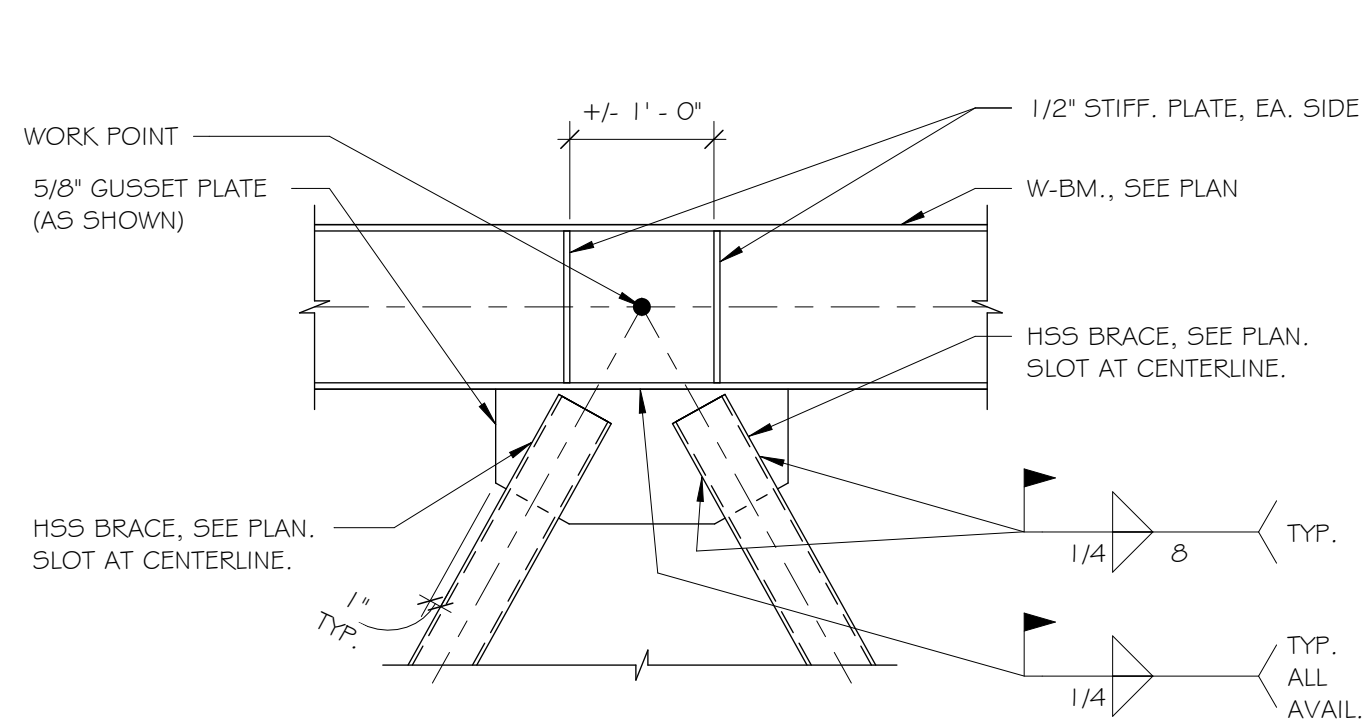


9 CHEVRON BRACE CONN. AT BEAM
3/4" = 1'-0"

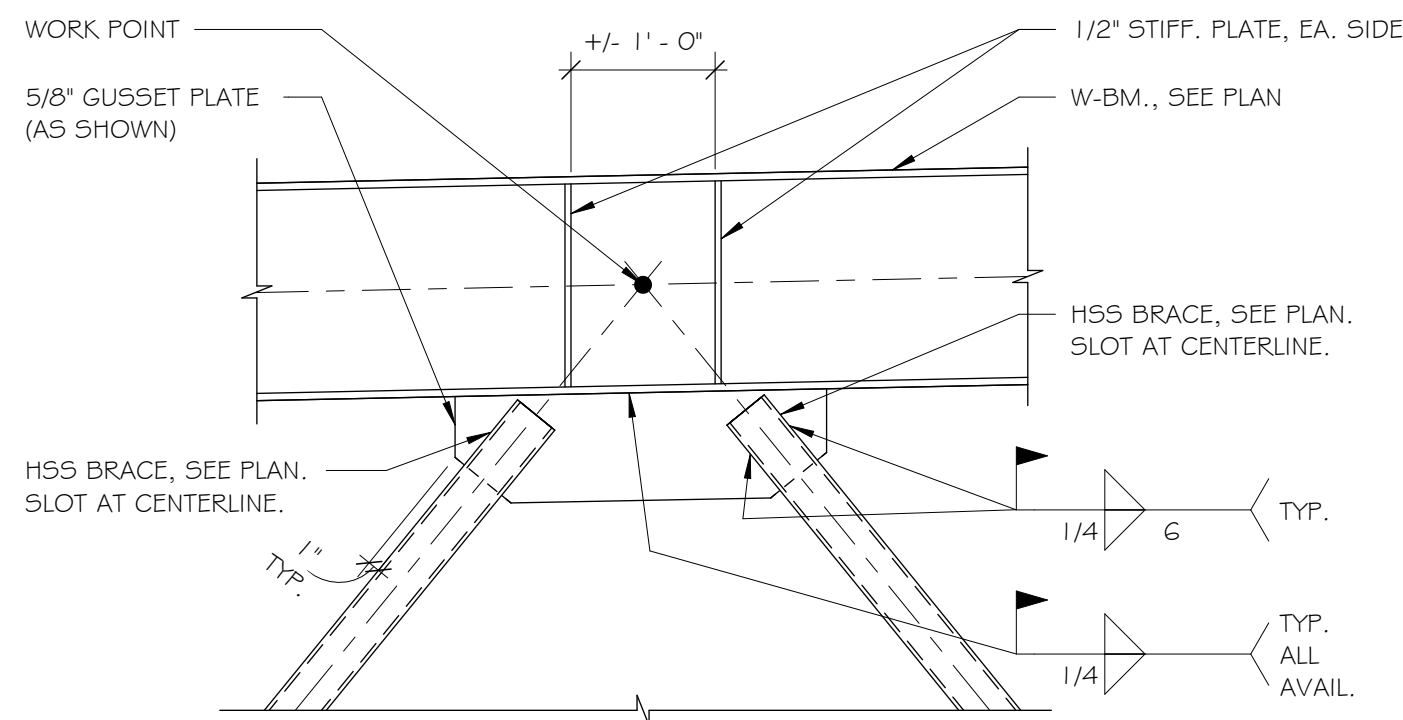

10 CHEVRON BRACE CONN AT ROOF BM.
3/4" = 1'-0"

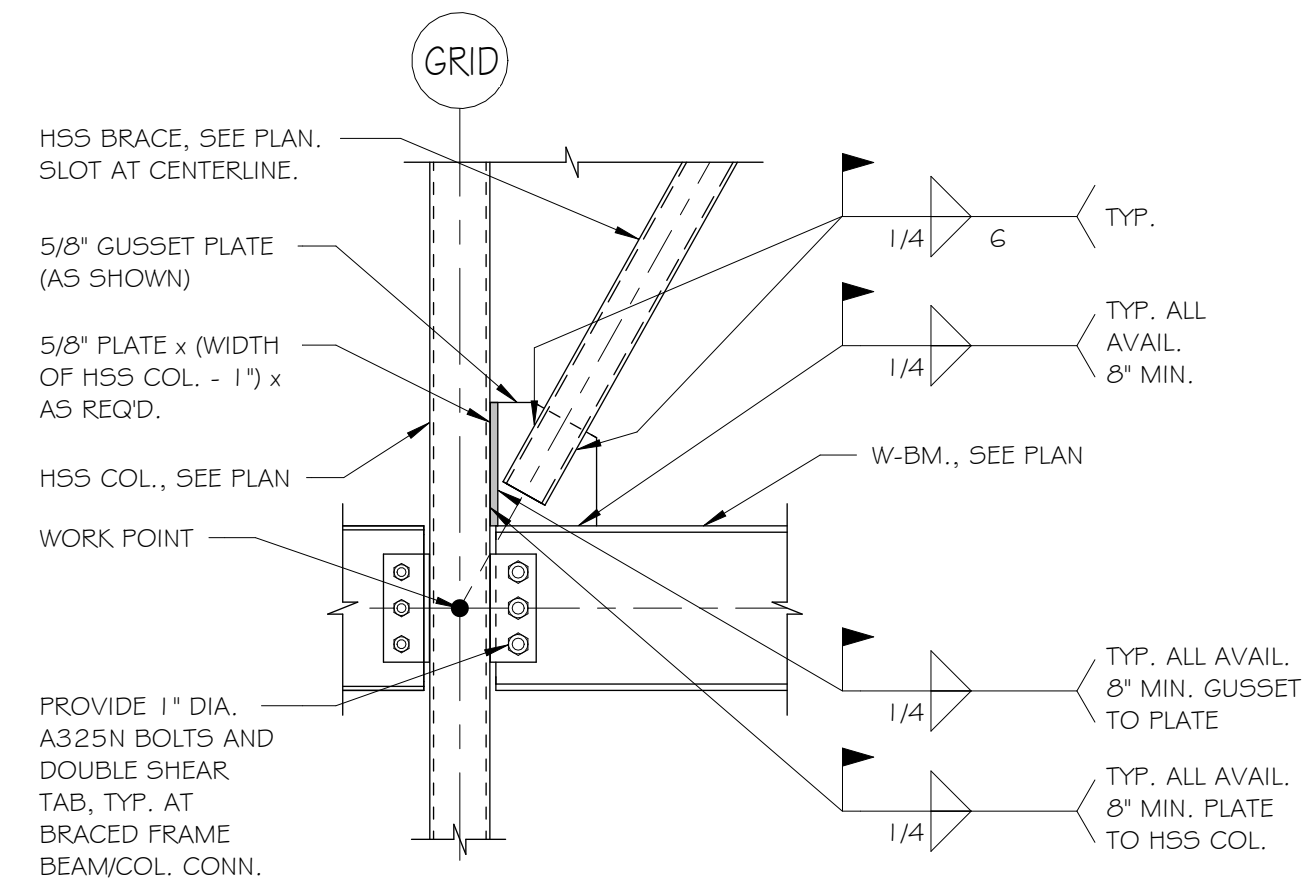

11 CHEVRON BRACE CONN. AT COL./BEAM
3/4" = 1'-0"

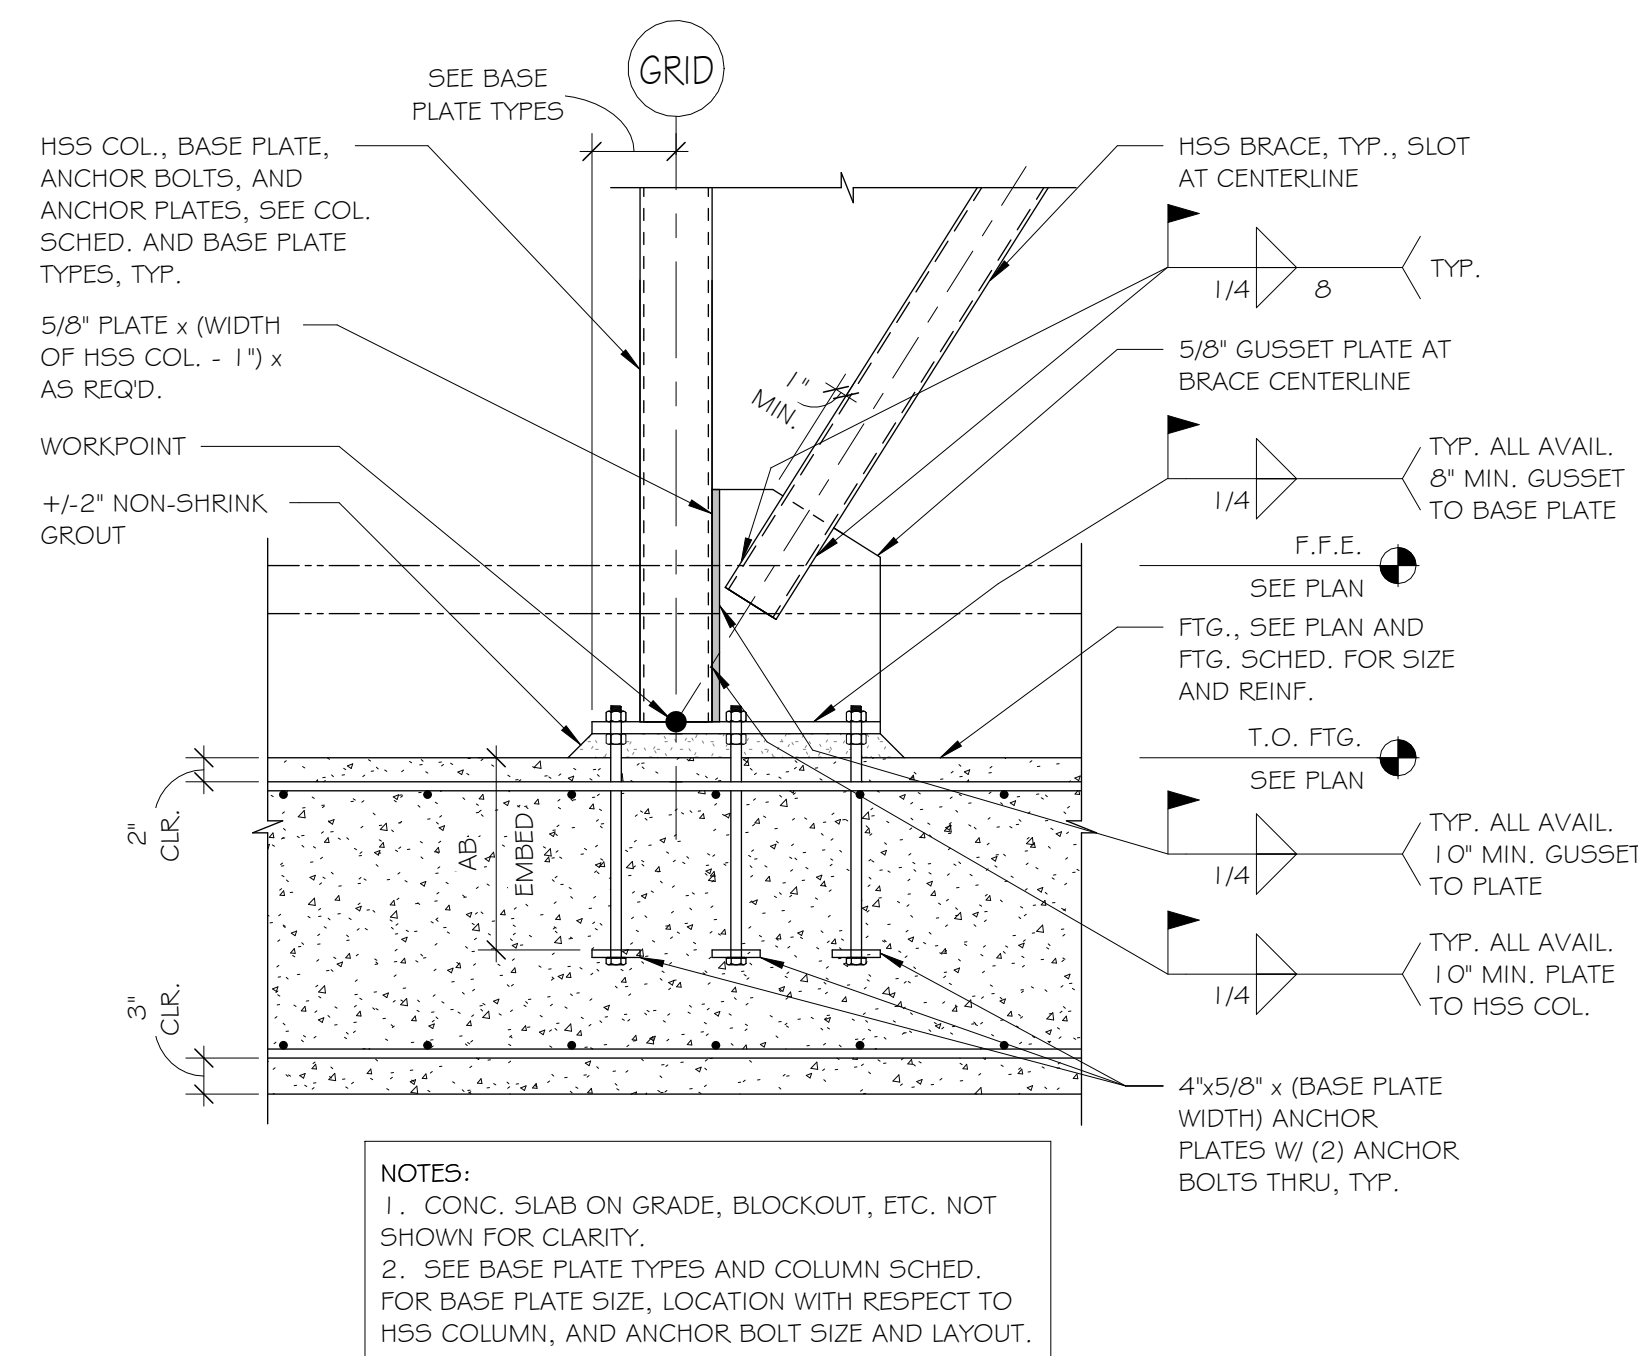

8 CHEVRON BRACE CONN. AT FTG.
3/4" = 1'-0"

JLA Engineers
INCORPORATED
STRUCTURAL CONSULTANTS
P.O. BOX 13
TONTITOWN, AR 72770
TELEPHONE: (479) 770-6650
JLA JOB #3262



NEW Arcare Medical Office Building
2709 Massard Rd
FT. SMITH, AR 72903

Arcare
117 S. 2ND ST.
AUGUSTA, AR 72006

DATE 06/15/26
PROJECT # 2517
DRAWN BY LCG
CHECKED BY LCG

SHEET
S9
CHEVRON BRACES AND
DTLS.

These Drawings and Specifications are the
exclusive property of Key Architecture Inc. and
are protected by Copyright. Use or reproduction
is prohibited without written consents.

FOR PERMIT &
CONSTRUCTION

Revision Schedule
Rev. # Date Description

KEY ARCHITECTURE INC.
P.O. BOX 748 FAYETTEVILLE, ARKANSAS 72702
PH: 479.444.6066 FAX: 479.444.1445

