



- NOTES:
1. REMOVE EXISTING MATERIAL AND COMPACT PER SPECS 31 00 00 & PLANS
 2. PANELS THAT ARE SHADED OR MARKED WITH "R" IN PAVING JOINT PLANS INDICATE REINFORCED PANELS.

1 INTERIOR HANGAR SLAB SECTION CONC PAVEMENT
SCALE: NTS

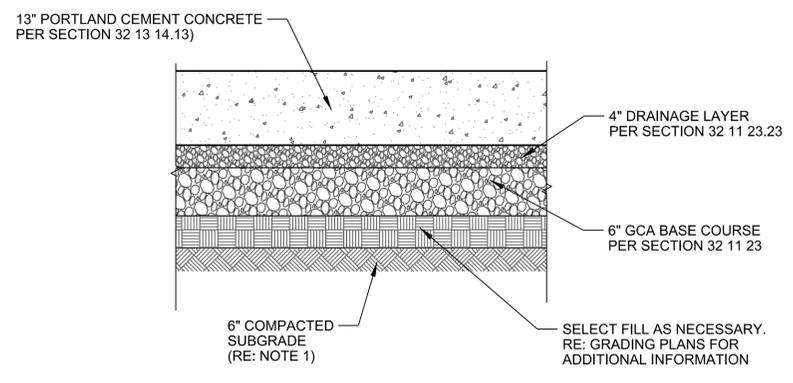


- NOTES:
1. REMOVE EXISTING MATERIAL AND COMPACT PER SPECS 31 00 00 & PLANS
 2. PANELS THAT ARE SHADED OR MARKED WITH "R" IN PAVING JOINT PLANS INDICATE REINFORCED PANELS.

2 AIRFIELD APRON CONC PAVEMENT - NEW
SCALE: NTS

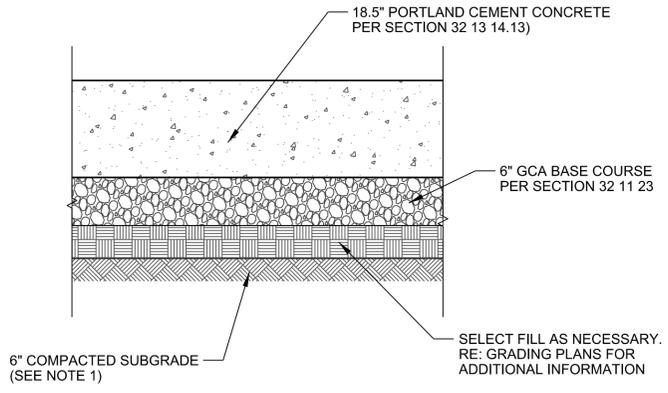

- NOTES:
1. REMOVE EXISTING MATERIAL AND COMPACT PER SPECS 31 00 00 & PLANS
 2. PANELS THAT ARE SHADED OR MARKED WITH "R" IN PAVING JOINT PLANS INDICATE REINFORCED PANELS. SEE CP SHEETS FOR ADDITIONAL DETAILS FOR REINFORCING.
 3. SAWCUT FOR AIRFIELD PAVING MUST BE DOUBLE SAWCUT. RE: CP SHEETS FOR ADDITIONAL INFORMATION

3 AIRFIELD APRON CONC PAVEMENT - REPAIR EXISTING APRON
SCALE: NTS

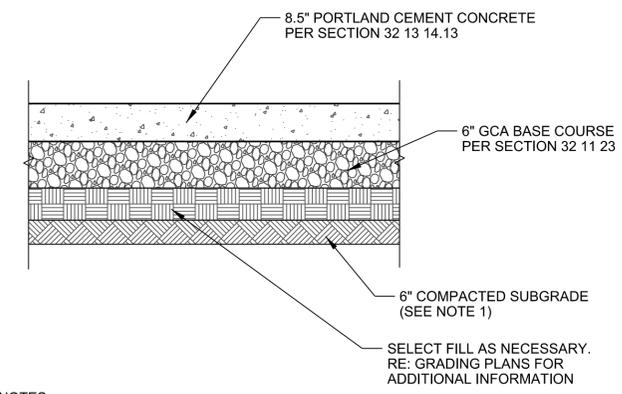

- NOTES:
1. REMOVE EXISTING MATERIAL AND COMPACT PER SPECS 31 00 00 & PLANS.
 2. PANELS THAT ARE SHADED OR MARKED WITH "R" IN PAVING JOINT PLANS INDICATE REINFORCED PANELS. SEE CP SHEETS FOR ADDITIONAL DETAILS FOR REINFORCING.
 3. FOR CONCRETE PAVEMENT BEYOND THE AIRFIELD SPECS DEMARCATION, REFER TO "CS" SHEETS FOR SITE PAVEMENT DETAILS

4 HEAVY DUTY CONC. PAVEMENT ADJACENT TO AIRFIELD PAVING
SCALE: NTS



MARK	DESCRIPTION	DATE
4	AM 0004 - REVISED IN ACCORDANCE WITH AMENDMENT 4	29 JAN 2026

DESIGNED BY: C. HARDEWY, GREEN	ISSUE DATE: 5 DECEMBER 2025
DRAWN BY: J. ALVAREZ	PROJECT NO.: W913R04R0004
REVIEWED BY: J. ALVAREZ	CONTRACT NO.:
SUBMITTED BY: A. BLANKENSHIP, P.E.	PLOT SCALE: AS SHOWN
SIZE: 22"x34"	FILENAME: EANG_512203_C_3BAYH_mdl.dgn

U.S. ARMY CORPS OF ENGINEERS
TULSA DISTRICT
2488 E. 81ST STREET
TULSA, OKLAHOMA

ENGINEERING &
CONSTRUCTION DIVISION
ENGINEERING BRANCH

EBBING ANG, ARKANSAS
F-35, 3-BAY HANGAR
FORT SMITH, AR
PN: 512203

AIRFIELD PAVEMENT DETAILS

SHEET ID
CP501