
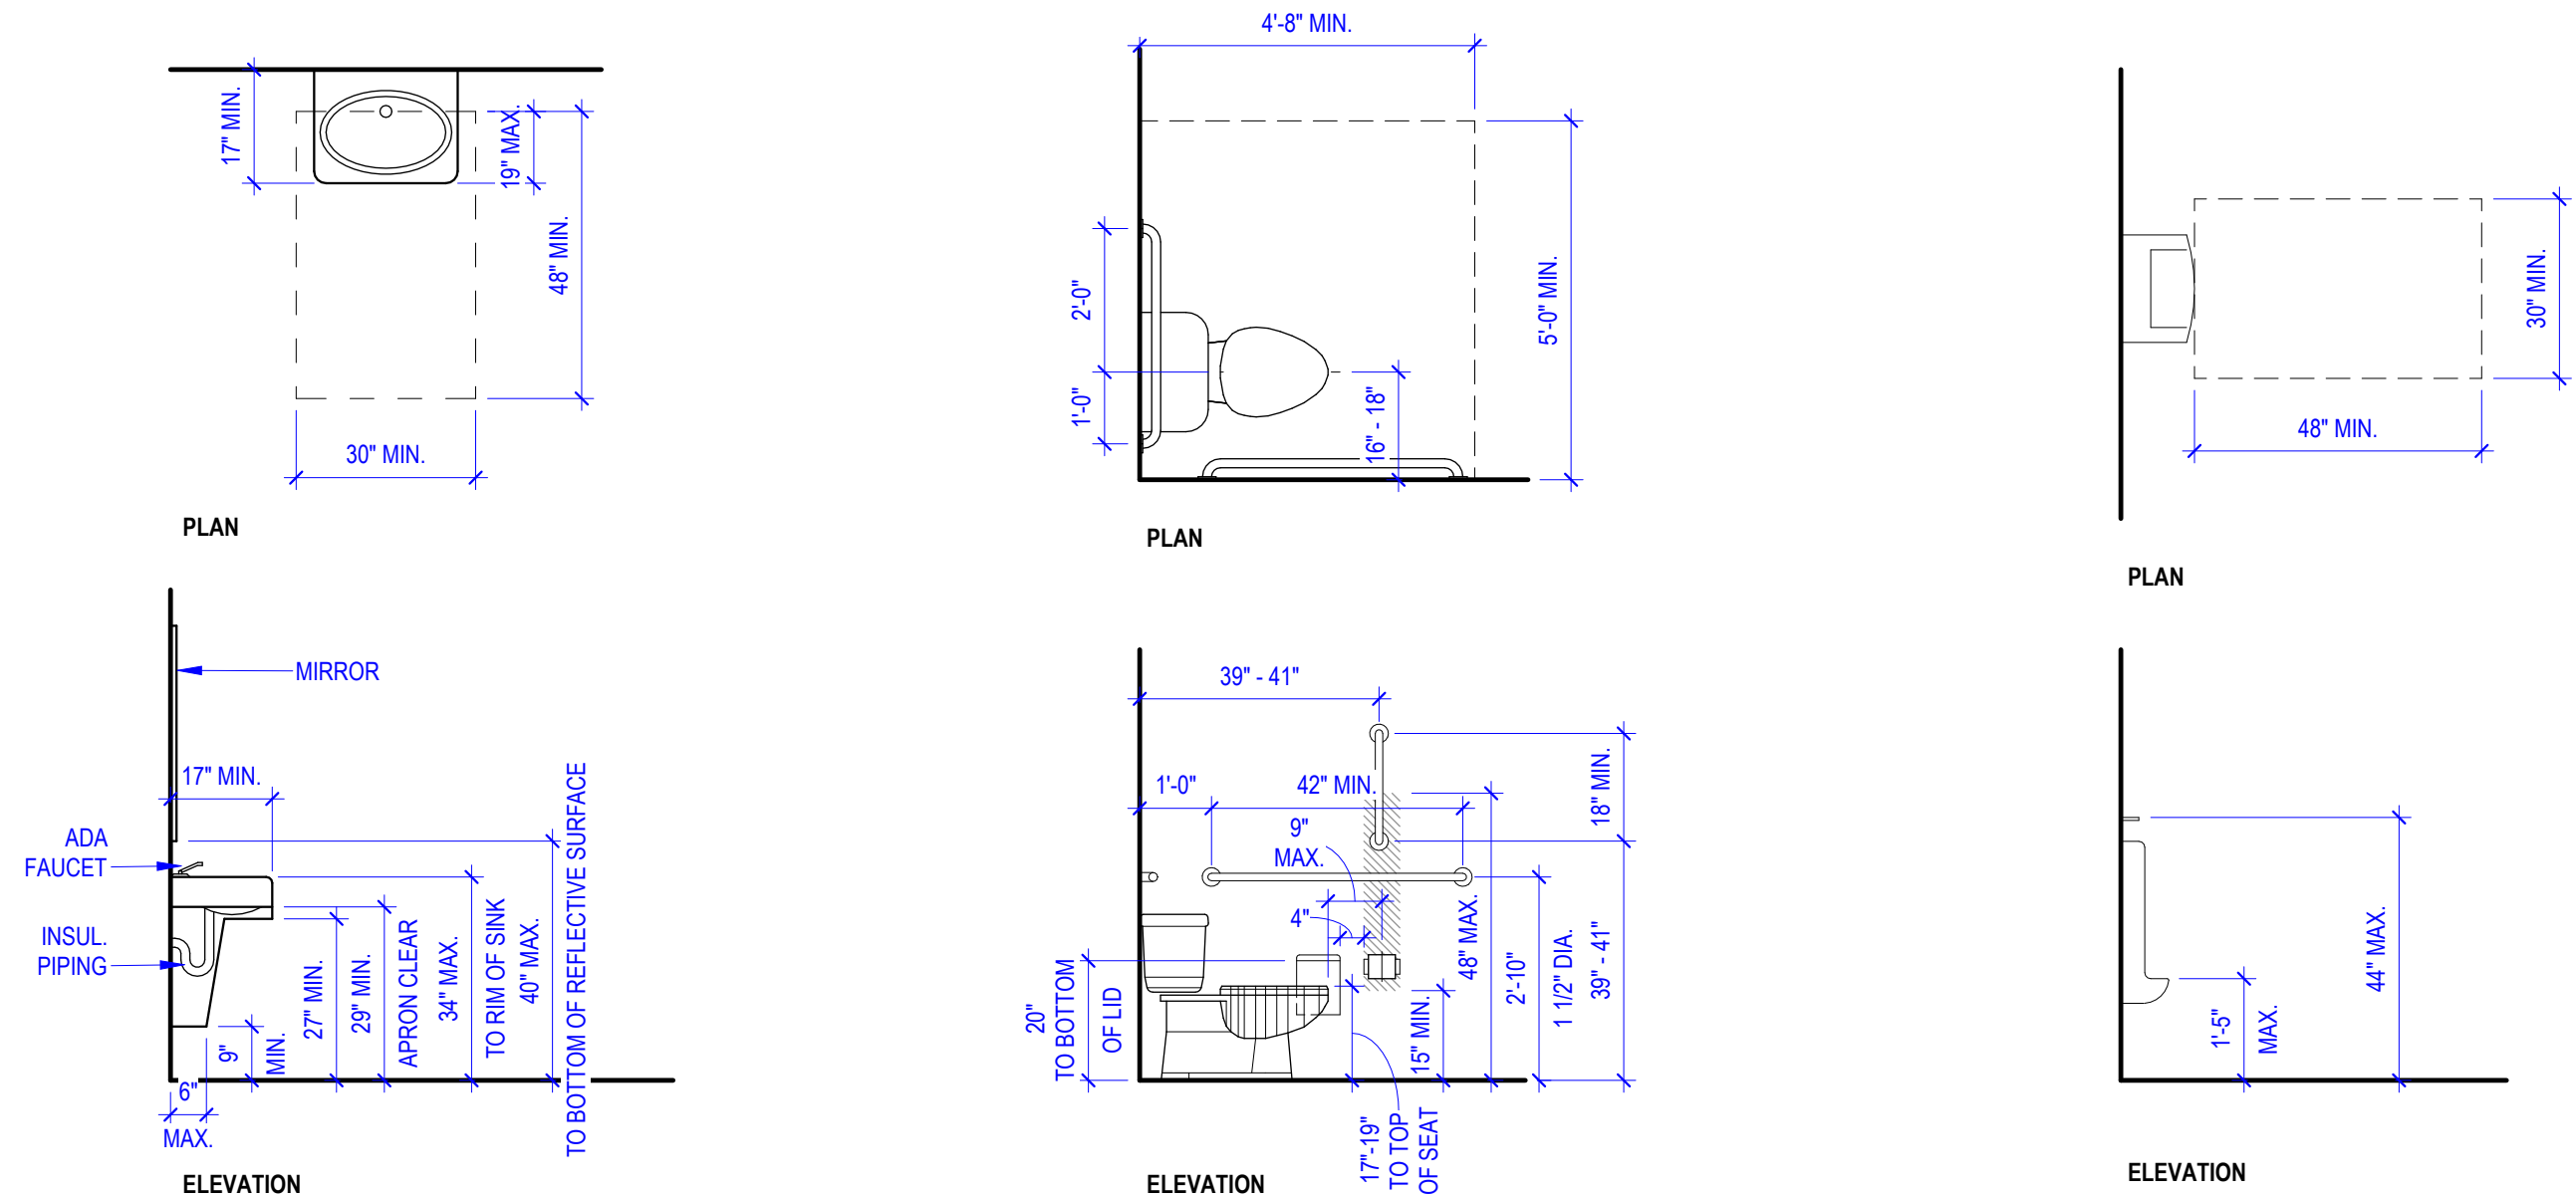
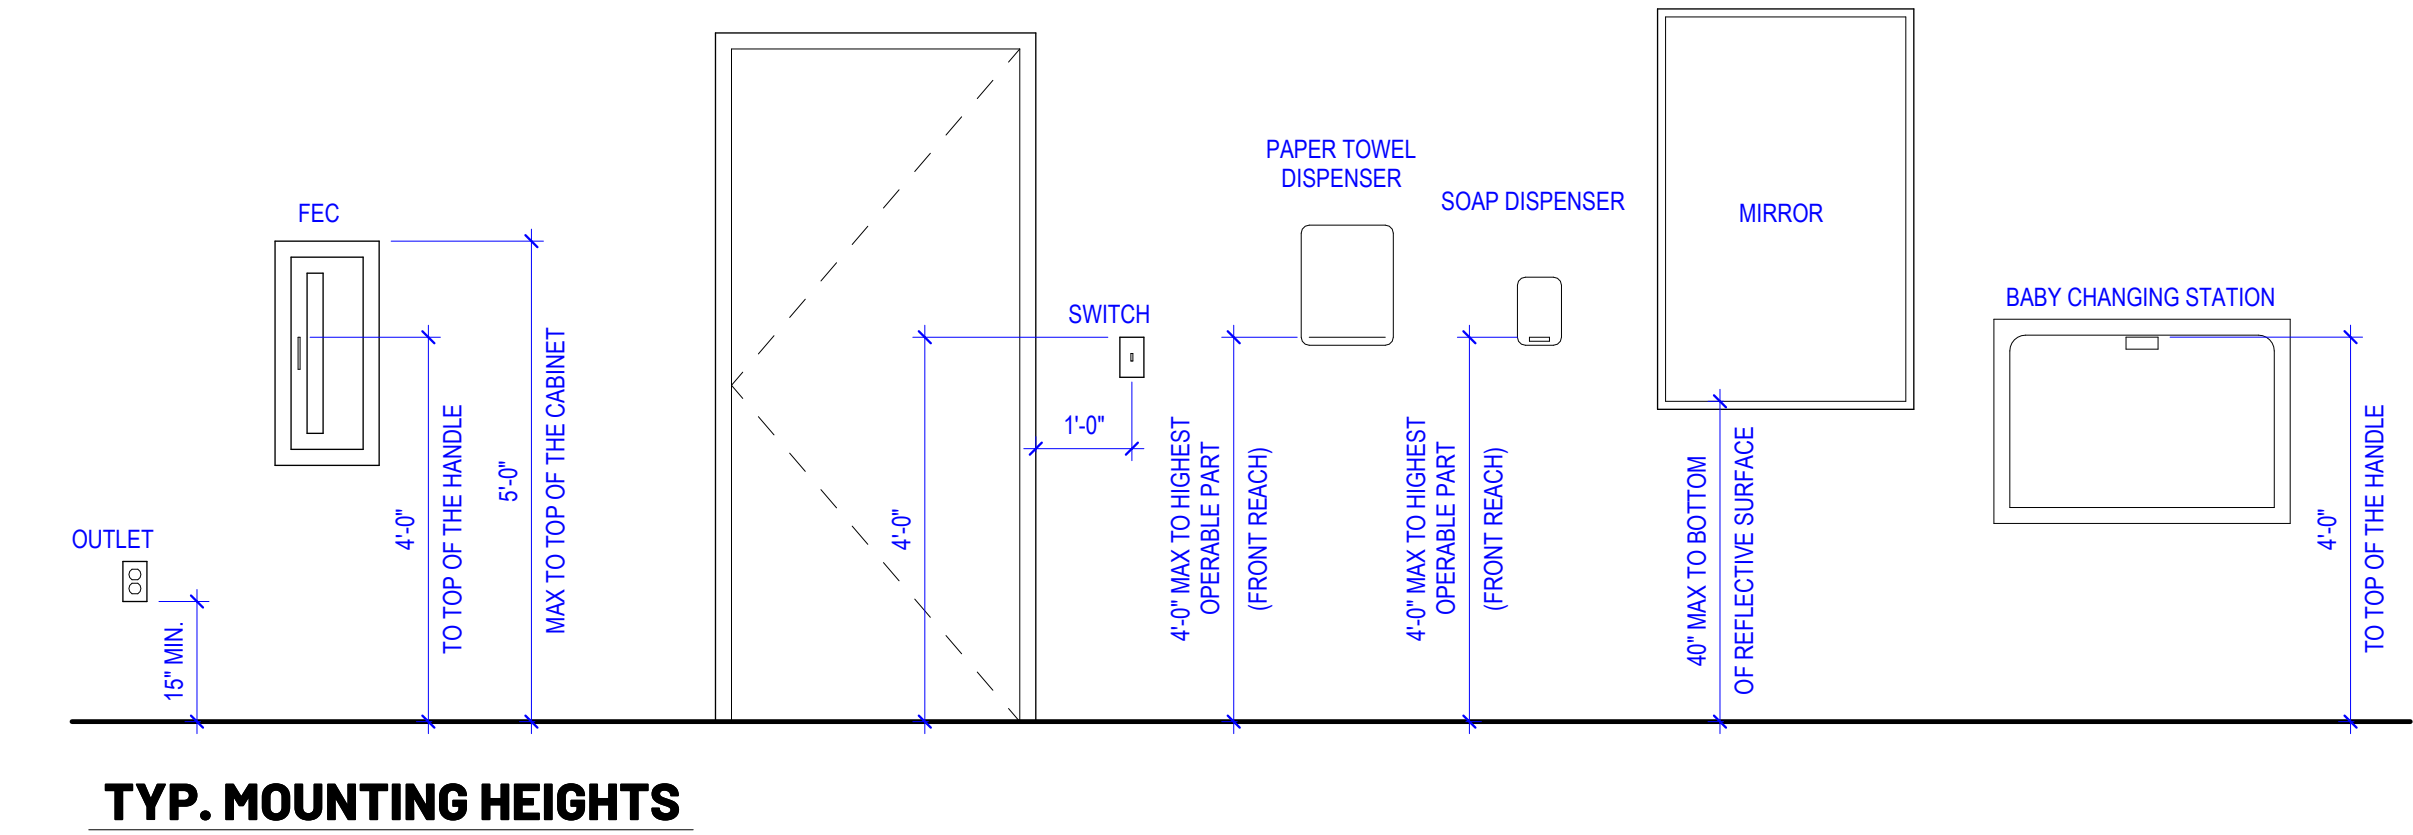


RESPONSIBILITY MATRIX				
THE PURPOSE OF THIS DOCUMENT IS TO PROVIDE AN EASY ACCESS TO SOME OF THE IMPORTANT INFORMATION NEEDED FOR THIS PROJECT. THIS MATRIX IS NOT AN INCLUSIVE SCOPE OF WORK AND DOES NOT REPLACE THE REQUIREMENTS IDENTIFIED IN THE REST OF THE CONTRACT DOCUMENTS.				
ITEM DESCRIPTION	SUPPLIED BY	INSTALLED BY	COORDINATION TASK	LOCATION IN DOCUMENTS
EXISTING GREASE INTERCEPTOR	EXISTING	-	G.C. TO INSPECT AND VERIFY CAPACITY PER CITY REQUIREMENTS	
EXISTING HVAC EQUIPMENT	EXISTING	G.C.	G.C. TO PROVIDE NEW HVAC DUCTING	MEP2.1, M1.1
HICKORY TRIM	G.C.	G.C.		A1.1, A1.3
EXPO PASS-THROUGH SHELF	OWNER & G.C.	G.C.	OWNER TO PROVIDE SS; G.C. TO FIELDWELD STAINLESS STEEL JOINTS; G.C. TO PROVIDE MARINE GRADE PLYWOOD BACKING; GC TO VERIFY FINAL SHELF DIMENSIONS WITH FORD	A6.0
EXPO-LINE SHELVING (MELAMINE)	G.C.	G.C.		A6.0
EXPO-LINE SHELVING (STAINLESS STEEL)	OWNER	G.C.	GC TO VERIFY FINAL SHELF DIMENSIONS WITH FORD	A6.0
EXPO-LINE SHELVING BRACKETS	G.C.	G.C.	FOR MELAMINE SHELVES	A6.0
EXTERIOR BUILDING SIGNS	OWNER	OWNER (THIRD PARTY VENDOR)	G.C. TO RUN ELECTRIC & TIE IN WHIP TO NEW JUNCTION BOX	A2.0
HAND WASH SIGNS	G.C.	G.C.	INSTALL AT ALL HAND SINKS	A6.0
INTERIOR METAL SIGNS	OWNER	OWNER (THIRD PARTY VENDOR)	STUDIO 10 TO FABRICATE. LUMINOUS NEON INC. TO INSTALL; G.C. TO PROVIDE AND INSTALL BACKING AS REQUIRED. SIGNS TO BE MOUNTED OUTSIDE OF CHILDREN'S REACH.	A6.2
BAR EQUIPMENT	OWNER	OWNER (THIRD PARTY VENDOR)		A6.0, E1.2
CUTTING BOARDS	OWNER	G.C.	G.C. TO CUT DOWN CUTTING BOARDS AS NEEDED AT COLD TABLES	A6.0
DISH MACHINE	OWNER	G.C.	G.C. TO PROVIDE PLUMBING & ELECTRICAL HOOKUP	A6.0, P1.1, E1.2
DISH TABLE	OWNER	OWNER (THIRD PARTY VENDOR)	G.C. TO FIELDWELD STAINLESS STEEL JOINTS	A6.0, P1.1, E1.2
GLASS FILLER	OWNER	G.C.	G.C. TO PROVIDE AND INSTALL BRAIDED HOSE, ADAPTER, AND HOOK TO MOUNT GLASS FILLER TO WALL	A6.0, P1.1, E1.2
KITCHEN EQUIPMENT	OWNER	OWNER (THIRD PARTY VENDOR)	PLUMBING, GAS, & ELECTRICAL CONNECTIONS BY G.C. ICE MACHINE BIN & CUBER SET BY THIRD PARTY VENDOR. ICE MACHINE WATER FILTERS & REFRIGERATION LINES INSTALLED BY G.C.	A6.0, M1.1, E1.2
KITCHEN SPECIALTIES	OWNER	G.C.	G.C. TO INSTALL ALL SPECIALTIES	A6.0
ADA BAR COUNTER BRACKETS	OWNER	OWNER		A6.0
BAR TOP	OWNER	OWNER		A6.0, A6.2
BIKE RACK	G.C.	G.C.	G.C. - PROVIDE AND INSTALL BIKE RACK; GLOBAL INDUSTRIAL 9-BIKE CAPACITY, BLACK, FLANGE MOUNT, WAVE BIKE RACK	A1.0
BOOTH BUMPERS	G.C.	G.C.	2-1/2" x 31" x 3/8" HICKORY TABLE BUMPER AT ALL TABLES ADJACENT TO PARTITIONS	A1.2
BOOTH STAYS	G.C.	G.C.	BLACK RUBBER BUMPER FASTENED TO THE FLOOR INSIDE OF BOOTH ONLY	A1.2
BOOTHS	OWNER	G.C.	G.C. TO UNLOAD AND INSTALL	A1.2
CABINETRY	OWNER	OWNER		A6.0, A6.1, A6.2, A7.0
CHAIRS	OWNER	G.C.		A1.2
CONCEALED BACK BAR COUNTER BRACKETS & PURSE HOOKS	G.C.	G.C.		A6.0, A6.2
CONCEALED SHELVING BRACKETS	G.C.	G.C.		A6.0
DATA CABINETS	G.C.	G.C.	G.C. - PROVIDE AND INSTALL DATA CABINETS	A1.0
HEX CLOUD	OWNER	OWNER	OWNER TO PROVIDE AND INSTALL ALL AIRCRAFT CABLE AND FASTENERS	A1.4
MERCH SHELVING	OWNER	OWNER		A1.0, A6.2, A7.0
MERCH SHELVING BRACKETS	OWNER	OWNER		A6.2, A6.3, A7.0
PATIO FURNITURE	OWNER	G.C.	G.C. TO ASSEMBLE & SET OUT	AS1.0
PLAM-3 (BAR FACE, HOST STAND FACE)	OWNER	G.C.	PLAM PROVIDED AS A ROLL; G.C. TO APPLY IT TO BAR AND HOST STAND SUBSTRATE AND PROVIDE AND INSTALL OVERLAYING TRIM	A6.2, A7.0
QUARTZ	OWNER	OWNER		A6.0, A6.1, A6.2, A7.0
TABLE BASES	OWNER	G.C.	LEGS TO BE 10" FROM THE EDGE OF THE TABLE	A1.2
TABLE TOPS	OWNER	G.C.		A1.2
TO-GO SHELVING	OWNER	OWNER		A1.0, A6.2, A7.0
VENEER SHELVES	OWNER	OWNER		A6.2, A7.0
WAIT BENCHES	OWNER	OWNER		A1.0
WALL DECOR	OWNER	G.C.	G.C. TO PROVIDE AND INSTALL ALL BRACKETS AND FASTENERS. DECOR TO BE MOUNTED OUTSIDE OF CHILDREN'S REACH.	A6.2, A6.3
WINDOW SHADES	G.C.	G.C.		A1.1
WOODEN WINDOW	G.C.	G.C.	G.C. - PROVIDE SPEC AND SUPPLIER FOR WOODEN WINDOW	A6.2
WATER SOFTENER	G.C.	G.C.		P1.1
CONDENSING UNIT	OWNER	G.C.		A1.0, E1.1
CONDENSING UNIT LINES	G.C.	G.C.		A1.0, E1.1
COOKING ANSUL HOOD	OWNER	G.C.		M1.1
DISH EXHAUST FAN	OWNER	G.C.		
DISH HOOD	OWNER	G.C.	G.C. TO PROVIDE DISH HOOD DUCT	M1.1
GREASE EXHAUST FAN	OWNER	G.C.		MEP2.1, M1.1
HOOD DUCTS	OWNER	G.C.	G.C. TO VERIFY MEASUREMENTS WITH CAPTIVE AIRE	M1.1
EXTERIOR LIGHTING	G.C.	G.C.	G.C. TO PROVIDE STRING LIGHTS	E2.1
INTERIOR EMERGENCY LIGHTING	G.C.	G.C.	FIXTURES TO BE BLACK WHEN INSTALLED ON PNT-4 & PNT-5. FIXTURES TO BE WHITE WHEN INSTALLED ON PNT-1, PNT-2, & PNT-3.	A1.3, E2.1
INTERIOR LIGHTING (EXCLUDING EMERGENCY FIXTURES)	OWNER	G.C.		A1.3, E2.1
DATA CABLING	G.C.	G.C.	G.C. TO RUN & TERMINATE DATA CABLES, AND PROVIDE CABINET AND PATCH PANEL	E1.1, E1.2
KDS	OWNER	G.C.	KDS SCREENS & PUNCH PADS BY Thrive. G.C. TO RUN & TERMINATE DATA CABLES	
P.O.S. (POINT OF SALE)	OWNER	G.C.	POS SYSTEM EQUIPMENT BY Thrive. G.C. TO RUN & TERMINATE DATA CABLES	A1.0
SOUND SYSTEM	G.C.	G.C.		E3.1
WIFI	OWNER	G.C.	EQUIPMENT BY Thrive. G.C. TO RUN & TERMINATE DATA CABLES	E3.1
SECURITY CAMERAS	OWNER	G.C.	CAMERAS, DVR, & CONTROLS BY Thrive. G.C. TO RUN & TERMINATE DATA CABLES	E3.1
CO2	OWNER	OWNER	G.C. TO RUN CO2 HOSE TO KEGERATOR FROM TANK LOCATION	AS1.0
COX/INTERNET PROVIDER	OWNER	OWNER		
Pepsi	OWNER	OWNER (THIRD PARTY VENDOR)	G.C. TO COORDINATE W/ Pepsi ON RUNNING LINES & SETTING EQUIPMENT	
TRASH CANS	OWNER	OWNER		A6.0

VENDOR	PRODUCTS	CONTACT
AMERICAN WINDOW PRODUCTS LLC	WOODEN WINDOW CUSTOM SIZED BARN SASH	AMERICAN WINDOW PRODUCTS (920) 475-6565 sales@americanwindowsonline.com
FORD HOTEL SUPPLY	KITCHEN EQUIPMENT	JANICE LARY 314.480.4089 jary@fordstl.com
LEAP COMPANIES	BOOTHS TABLE BASES	PAT PHELAN 816.368.2857 pat@leapco.com
LUMINOUS NEON INC.	EXTERIOR SIGNAGE	DAN WELU 316.285.5421 dwelu@luminousneon.com
PEPSI CO.	BEVERAGE	-
PROINSCO	EPOXY FLOORING	CHANDLER HANNA (479)659-9600 channa@proinsco.com
STRONGHOLD WOODWORKS	TABLE TOPS MILLWORK EXCLUDING TRIM (VERIFY W/ OWNER)	MICHAEL SLOAN (501) 339-1582 sloan@strongholdnwa.com
TEN WORKS	OWNER PROVIDED SHELVING & SUPPORTS WOOD COUNTERTOP ADA COUNTERTOP & MECHANISM INTERIOR METAL SIGNS	NICK ANNLER 316.706.4936 nick@tenworksfab.com

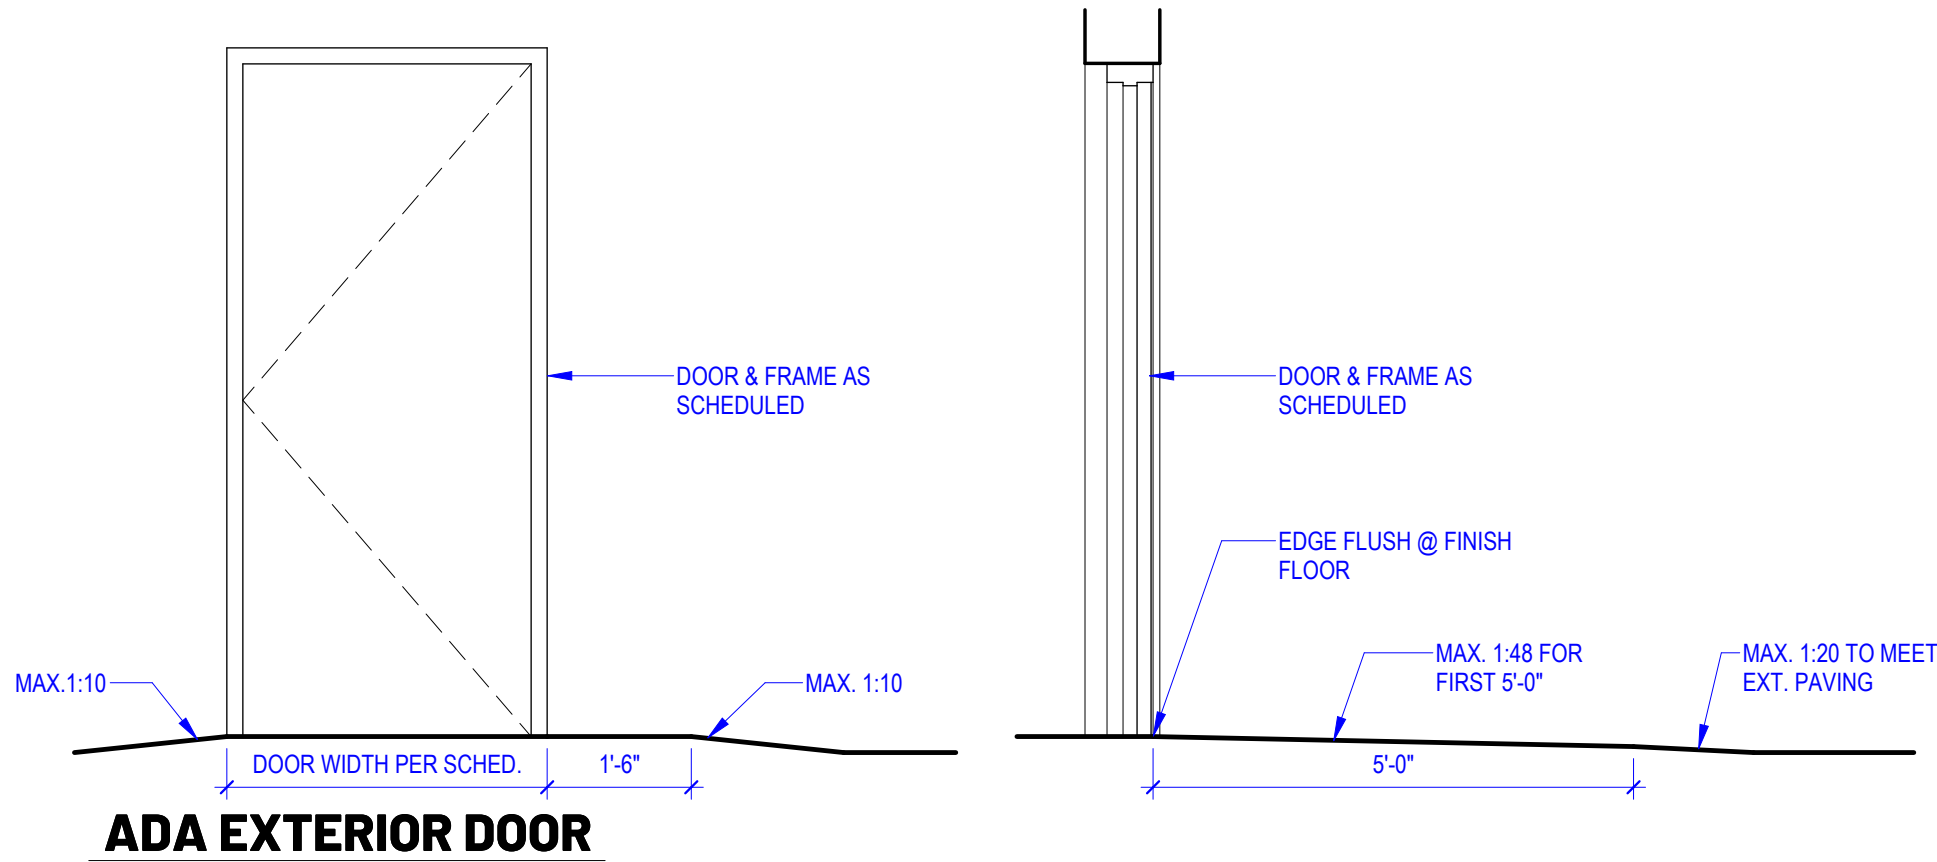

GENERAL NOTES

- GENERAL NOTES APPLY TO ALL DRAWINGS.
- ALL DRAWINGS TO BE VIEWED OR PRINTED IN COLOR. CLARITY OF DRAWINGS CANNOT BE GUARANTEED IF VIEWED OR PRINTED IN BLACK & WHITE OR GRAYSCALE.
- REFERENCE ARCHITECTURAL DRAWINGS FOR LOCATIONS AND DESIGN INTENT OF ALL LIGHT FIXTURES, PLUMBING FIXTURES AND CONNECTIONS.
- UNLESS OTHERWISE NOTED, ALL DIMENSIONS ARE ACTUAL AND ARE TO GRID LINES, FACE OF STUDS, FACE OF MASONRY, OR CENTERLINE OF COLUMNS.
- THE DRAWINGS AND SPECIFICATIONS ARE A UNIFIED SET OF CONTRACT DOCUMENTS. INFORMATION RELATED TO MULTIPLE TRADES MAY BE FOUND ACROSS MULTIPLE SHEETS/DISCIPLINES. ALL CONTRACTORS, TRADES, AND SUPPLIERS ARE TO REFERENCE ALL DRAWINGS AND SPECIFICATIONS FOR NECESSARY INFORMATION. SHOULD CONFLICTS ARISE BETWEEN SHEETS/DISCIPLINES, REQUEST CLARIFICATION FROM THE ARCHITECT PRIOR TO BIDDING WORK, PROCURING MATERIALS, OR BEGINNING WORK.
- BY SUBMITTING PRICING, TRADE PARTNERS WILL BE PRESUMED TO HAVE INSPECTED AND BE THOROUGHLY FAMILIAR WITH THE COMPLETE SET OF CONTRACT DOCUMENTS. FAILURE OR OMISSION OF ANY TRADE PARTNER TO EXAMINE ANY DRAWING OR SPECIFICATION INFORMATION SHALL IN NO WAY RELIEVE THE TRADE PARTNER FROM THEIR OBLIGATION IN RESPECT TO THEIR WORK AS REPRESENTED ON ANY AND ALL CONTRACT DOCUMENTS.
- PROTECT ALL NEW CONSTRUCTION AND EXISTING CONSTRUCTION TO REMAIN FROM DAMAGE BY ALL TRADES.
- FIELD VERIFY ALL DIMENSIONS PRIOR TO ORDERING OR INSTALLING MATERIALS OR EQUIPMENT.
- ALL PIPING AND CONDUITS TO BE CONCEALED WITHIN WALLS, ABOVE CEILINGS, OR UNDERGROUND UNLESS SPECIFICALLY NOTED OTHERWISE OR IN APPROVED UTILITY SPACES. EXPOSED ITEMS MUST BE APPROVED BY THE ARCHITECT AND MUST BE INSTALLED AND FINISHED TO PROVIDE MINIMAL VISUAL IMPACT UNLESS OTHERWISE NOTED OR INSTRUCTED BY THE ARCHITECT.
- WALL PENETRATIONS FOR PIPING, CONDUITS, DUCTS, ETC. AT RATED WALL LOCATIONS TO BE SEALED TO STOP PASSAGE OF FIRE AND/OR SMOKE WITH FIRE SAFING AND APPROVED FIRESTOP SEALANT.
- WALL OPENINGS FOR FIRE DAMPERS TO BE FRAMED ACCORDING TO THE FIRE DAMPER MANUFACTURER'S RECOMMENDATIONS.
- COORDINATE ALL MECHANICAL CHASE SIZES WITH MECHANICAL SUBCONTRACTOR.

HUTTON

DESIGN + BUILD

REGISTERED ARCHITECT

Martin A. Ruggs

License Number: 912567

STATE OF ARKANSAS

04/20/2026

ALL WORK SHOWN ON THIS DRAWING IS THE EXCLUSIVE PROPERTY OF HUTTON CORPORATION AND IS NOT TO BE COPIED OR REPRODUCED IN ANY WAY WITHOUT THE EXPRESS WRITTEN CONSENT OF HUTTON CORPORATION.

Project Number: 260050

HOMEGROWN

417 MLK JR BLVD
FAYETTEVILLE, AR

Issue: FOR PERMIT

Date: 04.20.26

REVISIONS		
#	Description	Date

GS1.0

GENERAL INFORMATION & RESPONSIBILITY MATRIX