




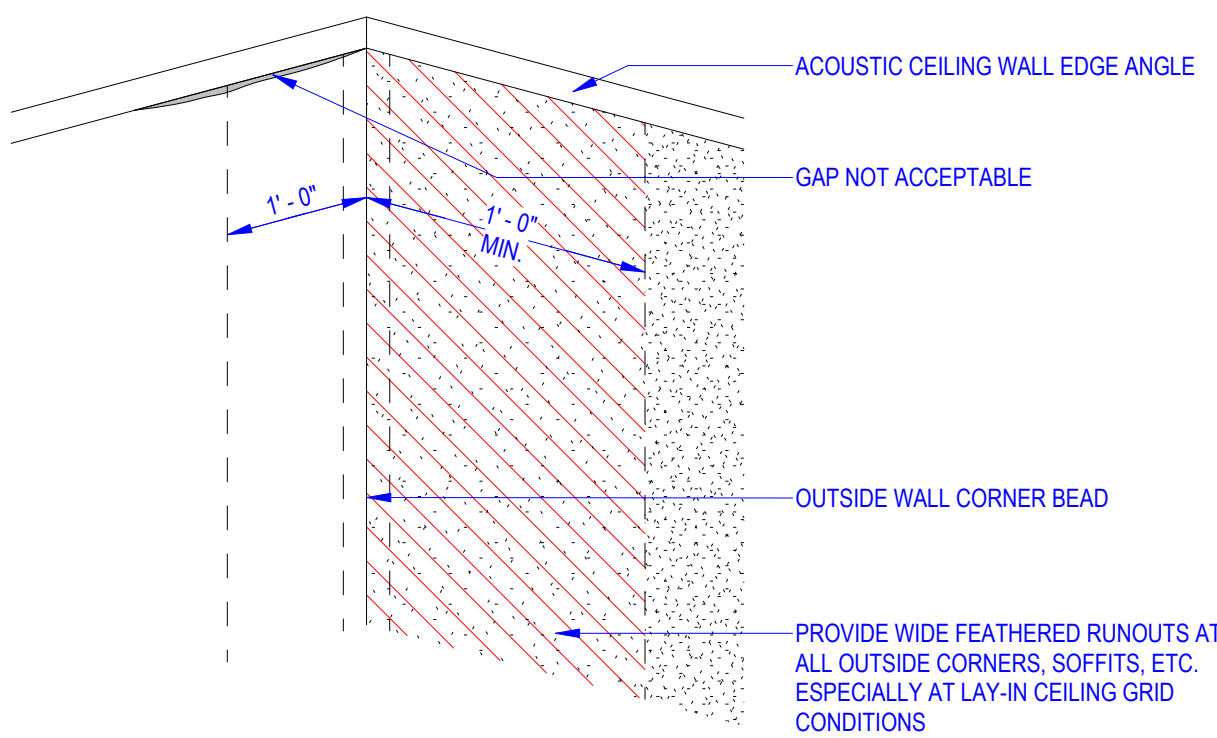


A3 "FLOAT OUT" AT OUTSIDE CORNERS
1 1/2" = 1'-0"

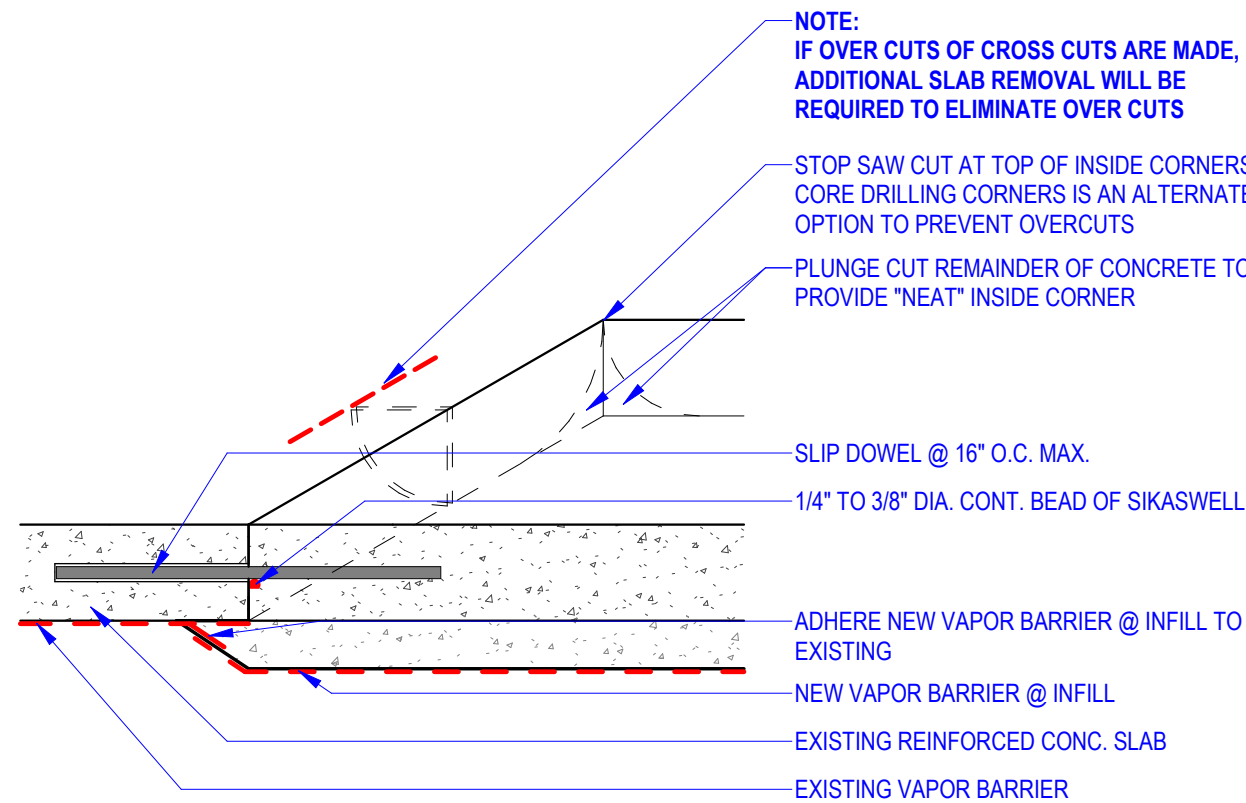


A4 TRENCH AT EXISTING CONCRETE
1 1/2" = 1'-0"

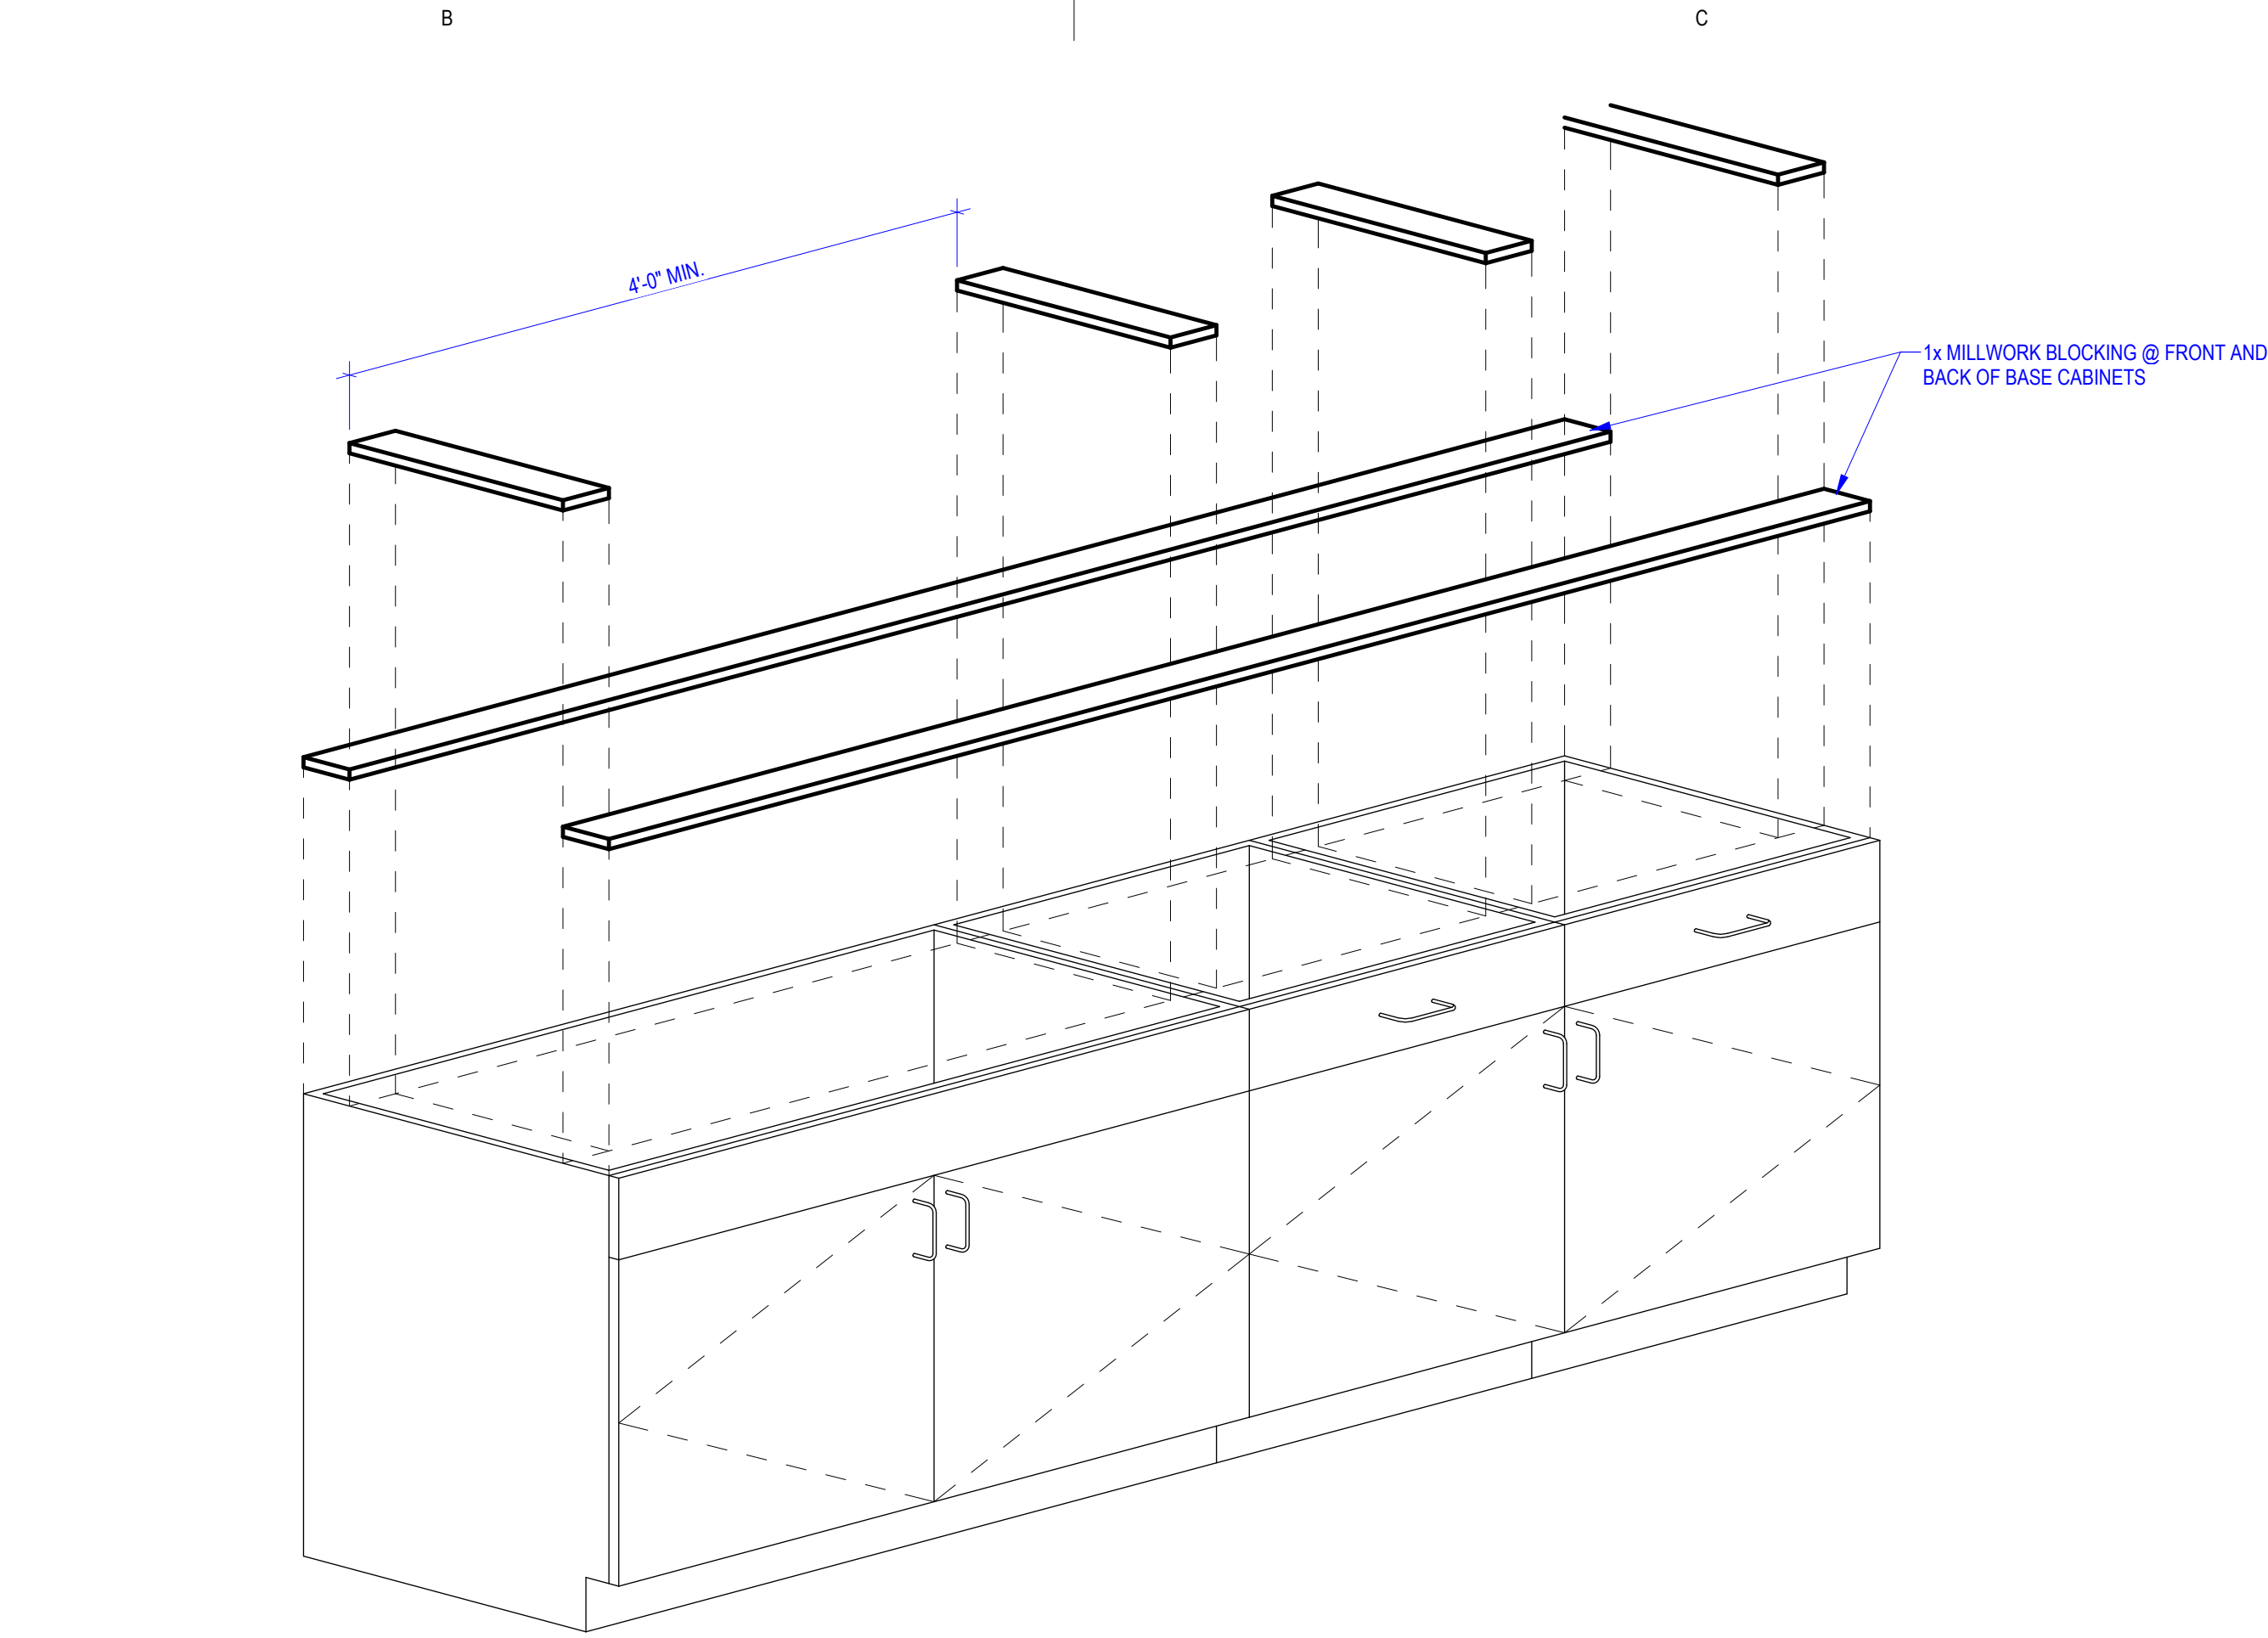


B2 MILLWORK BLOCKING
1" = 1'-0"

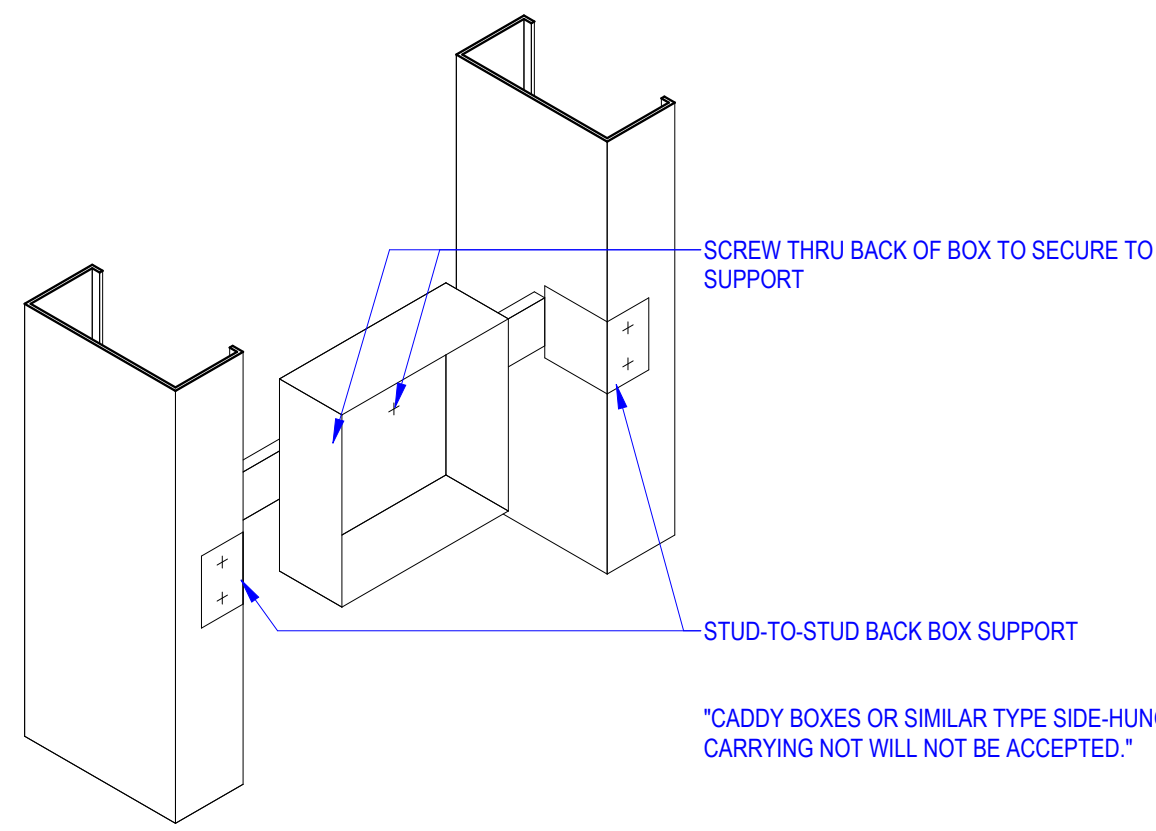


B3 ELECTRICAL BOX SUPPORT
3" = 1'-0" OR APPROVED EQUAL

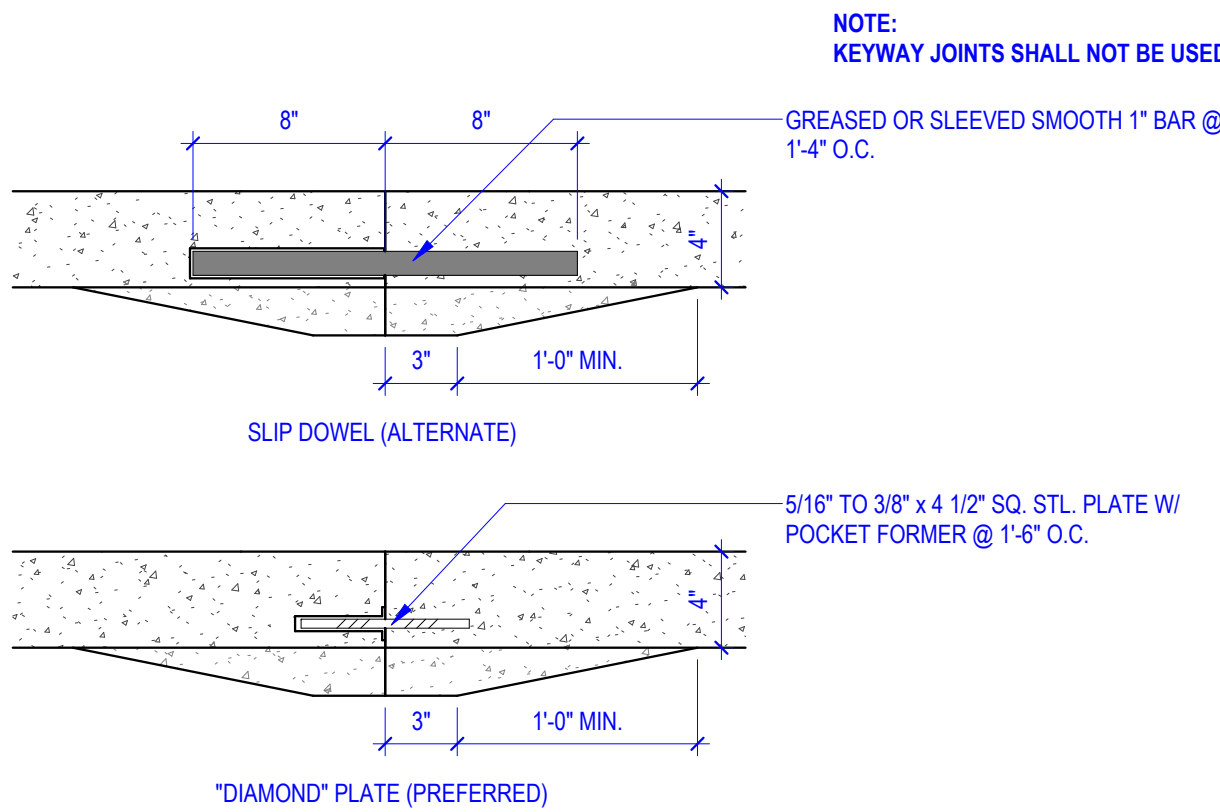


B4 CONSTRUCTION JOINTS
1 1/2" = 1'-0"

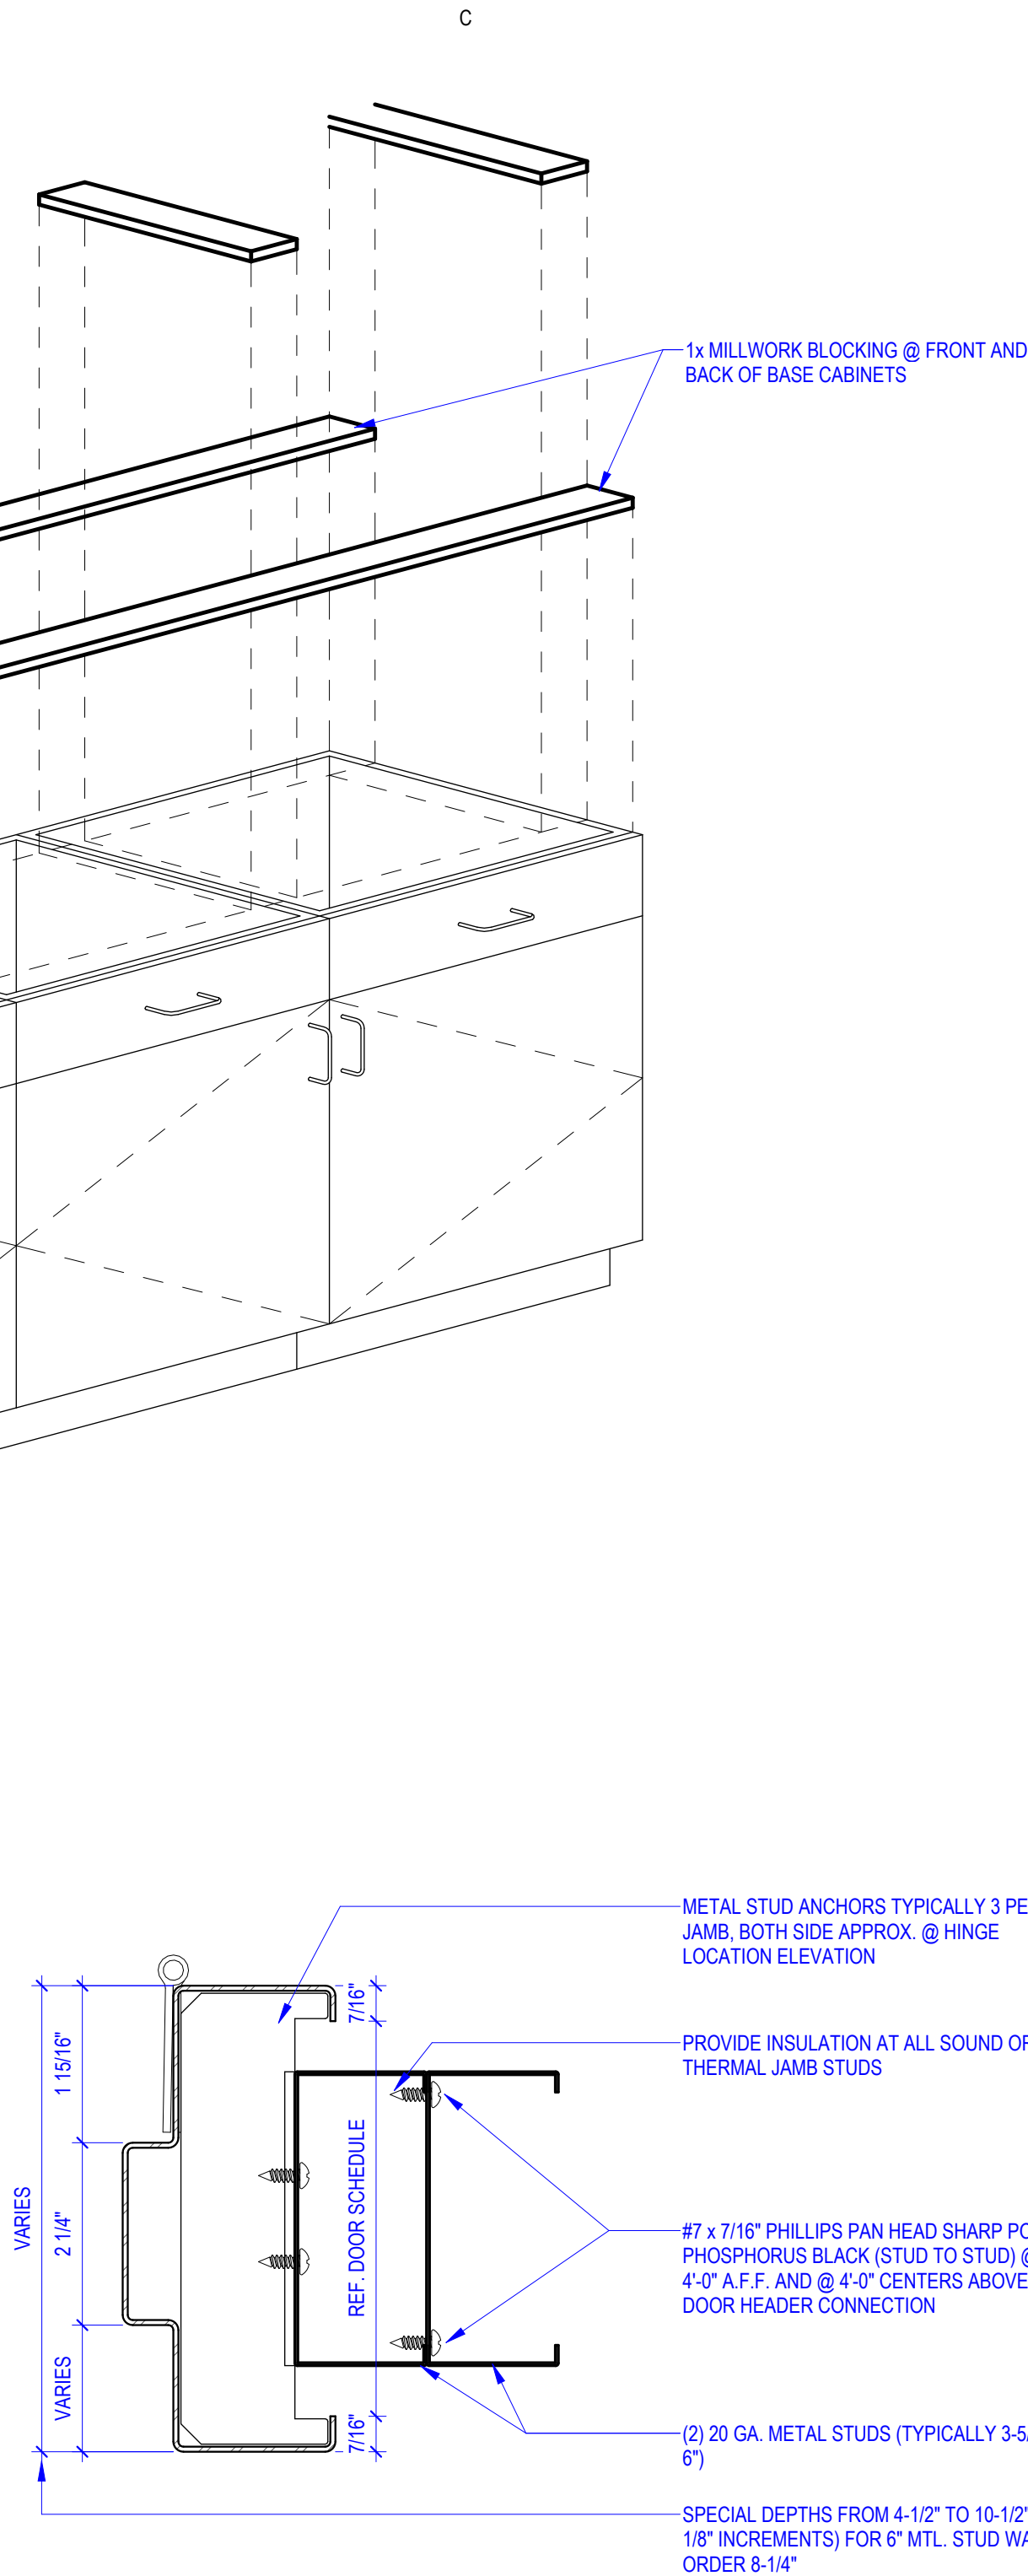


C3 H.M. DOOR JAMB
6" = 1'-0"

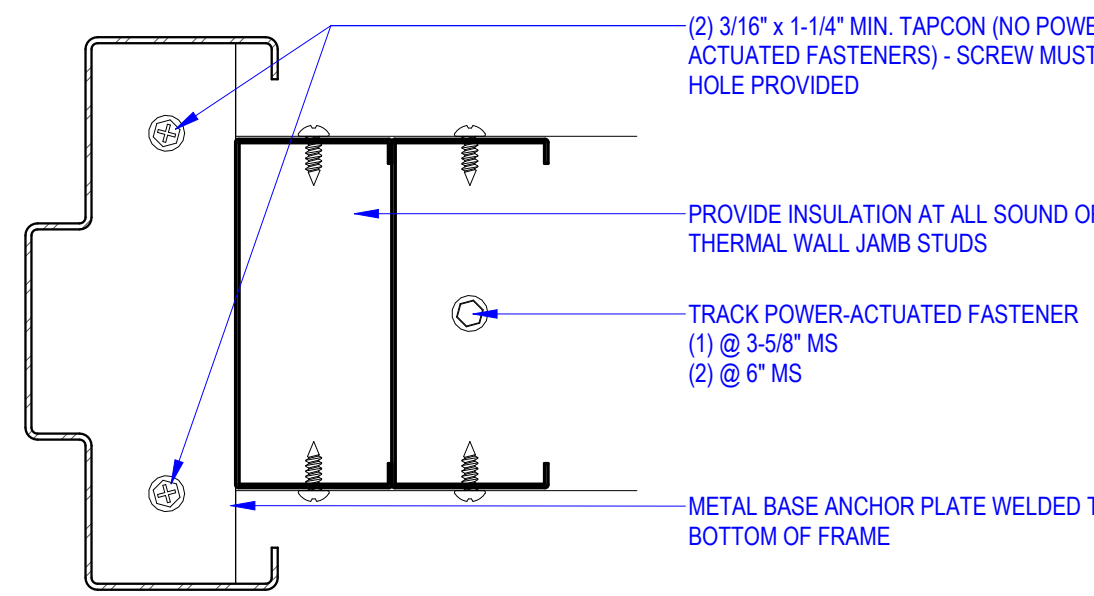

C4 H.M. DOOR JAMB AT BASE
6" = 1'-0"

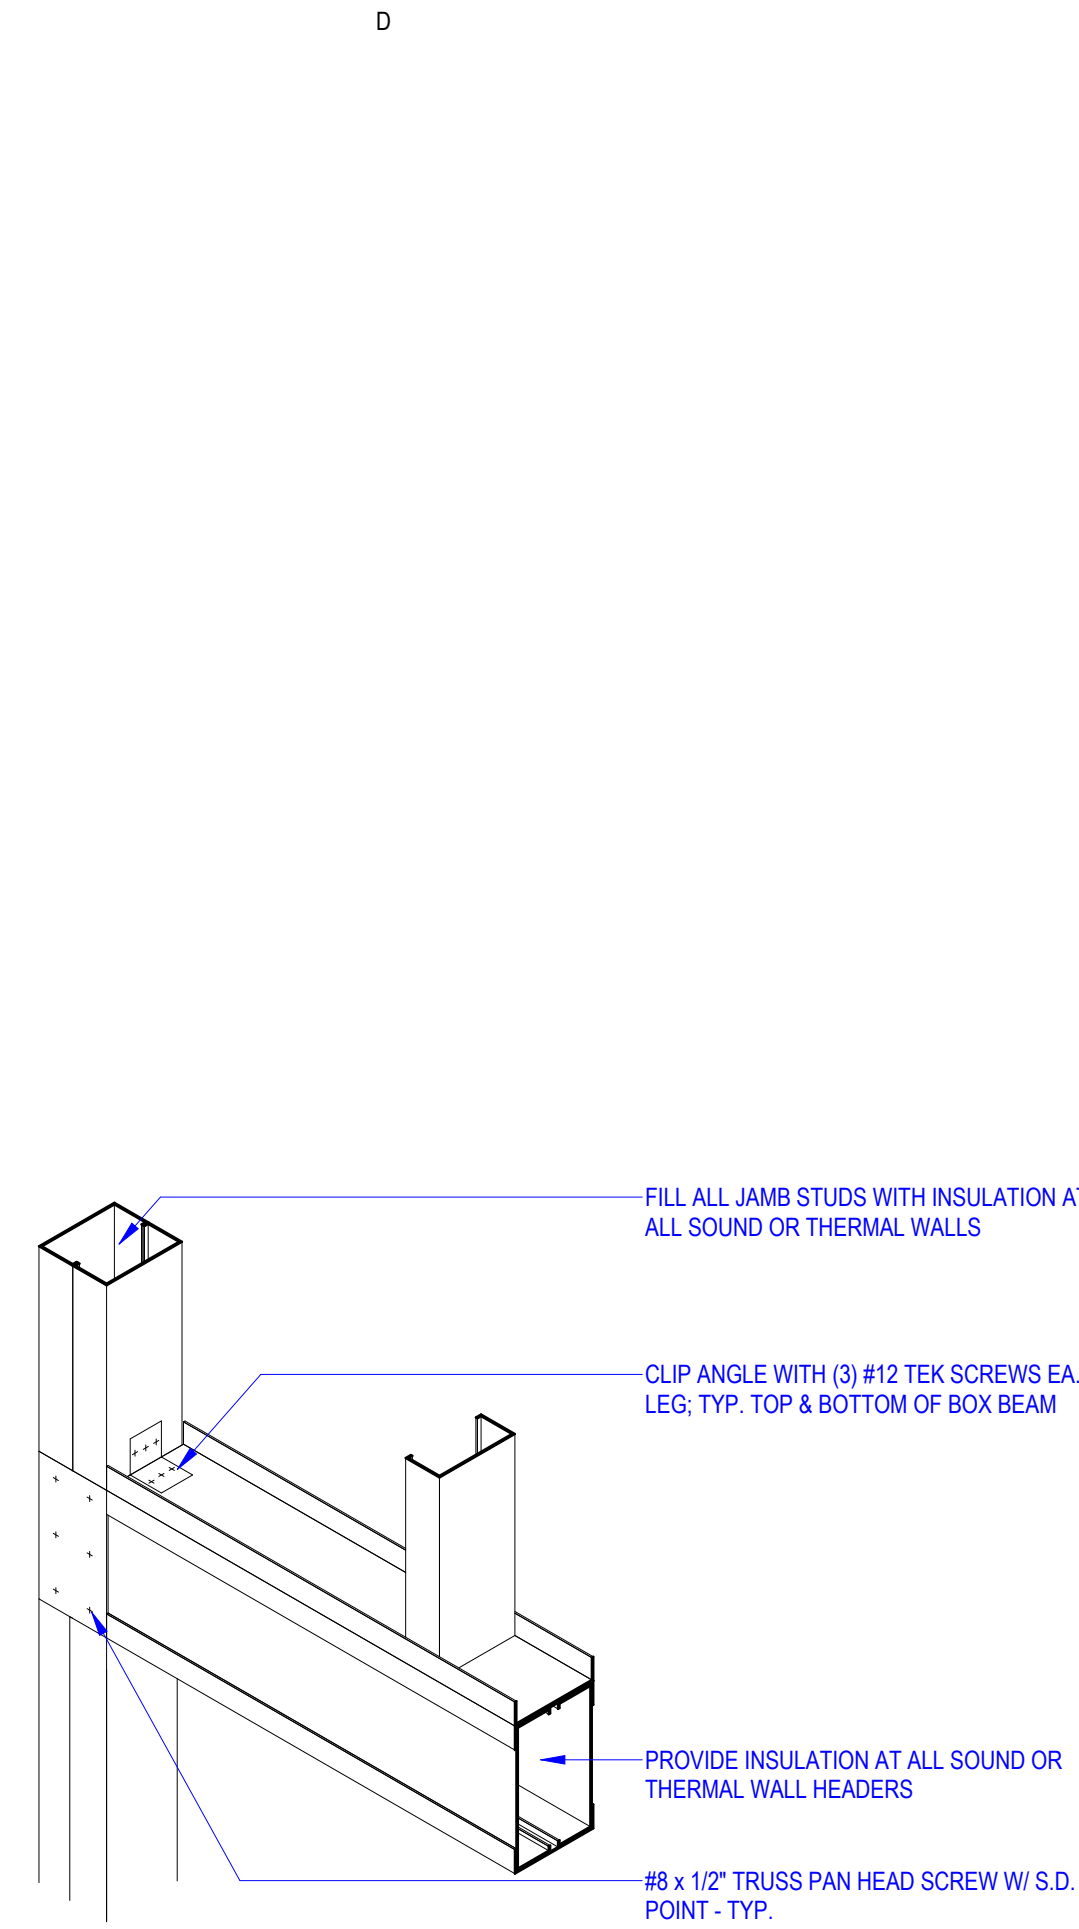

D2 H.M. DOOR HEADER CONNECTION
1 1/2" = 1'-0"

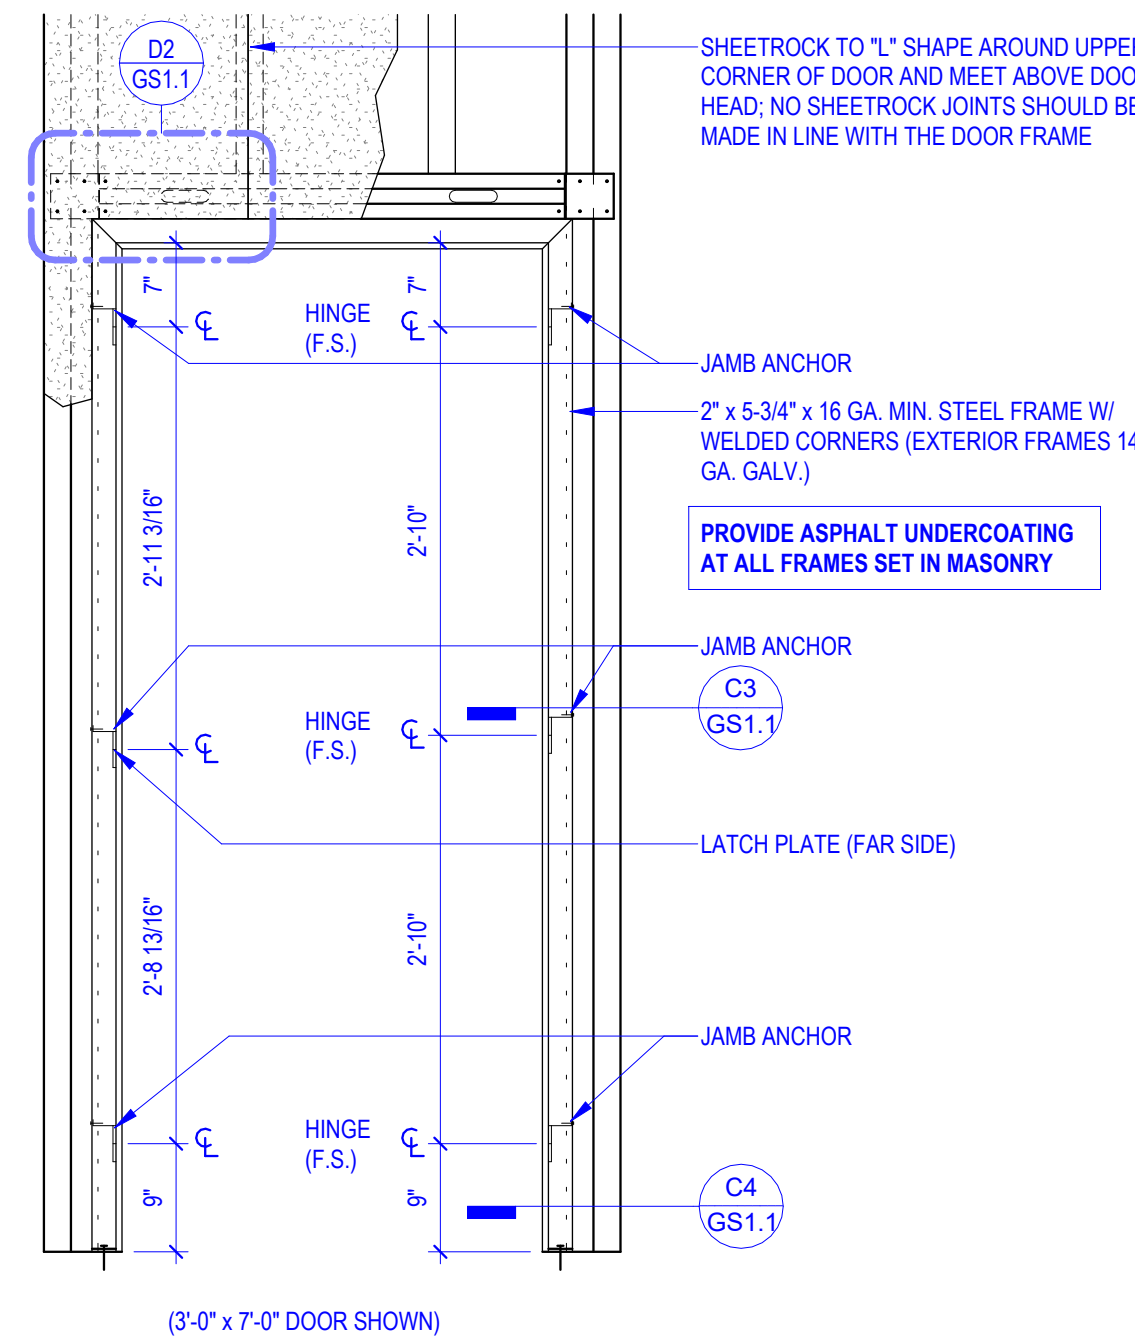

D3 H.M. DOOR FRAMING
3/4" = 1'-0"