

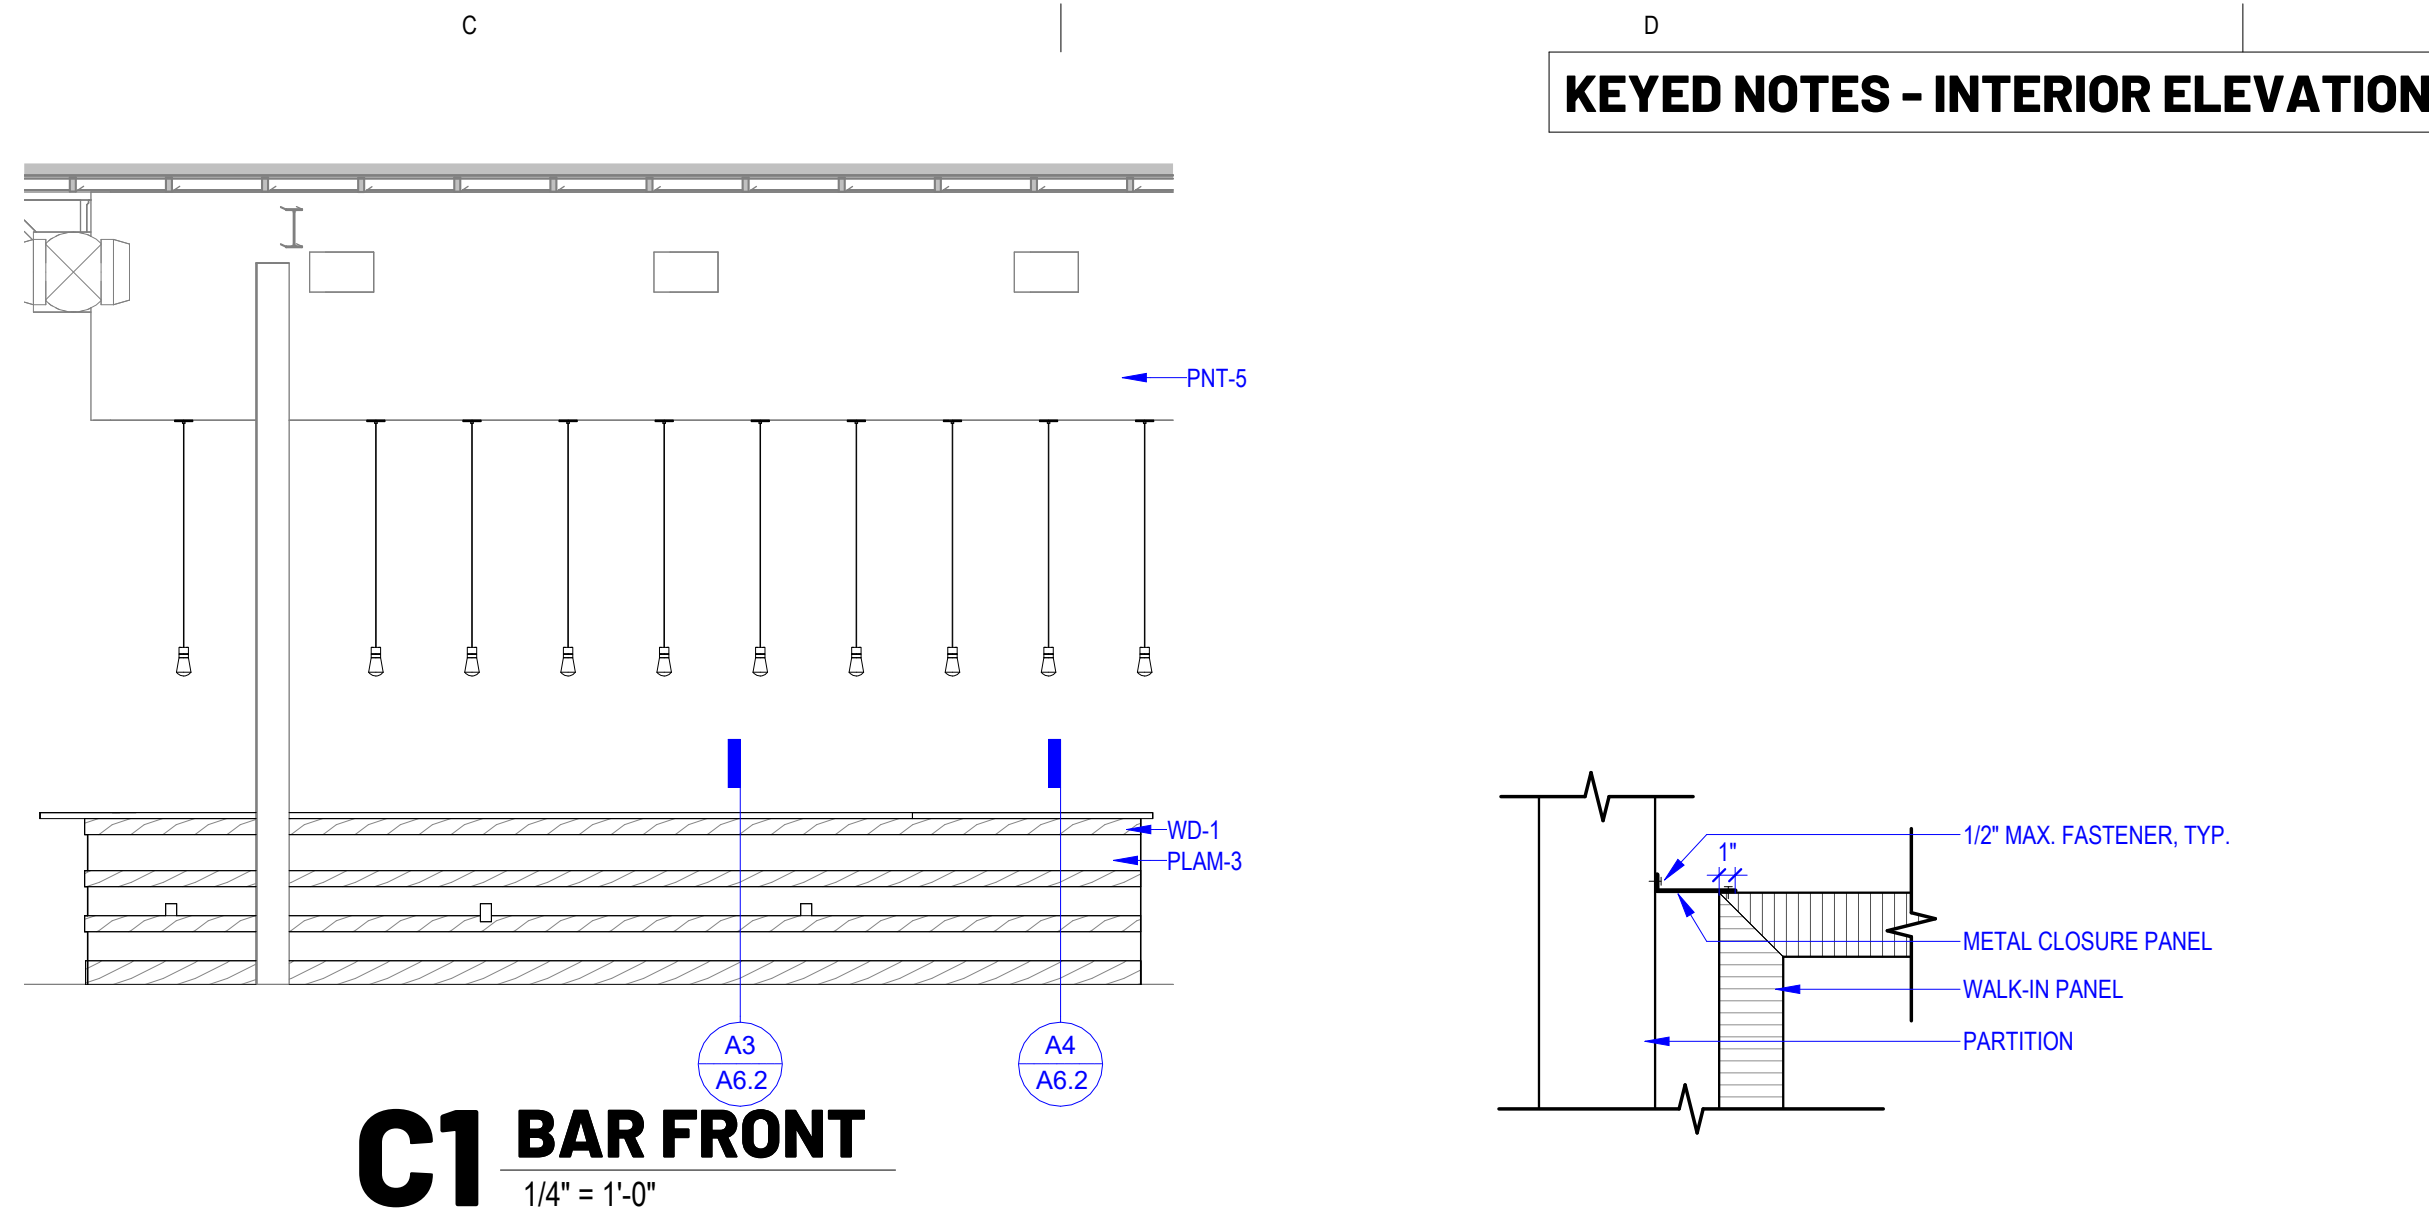
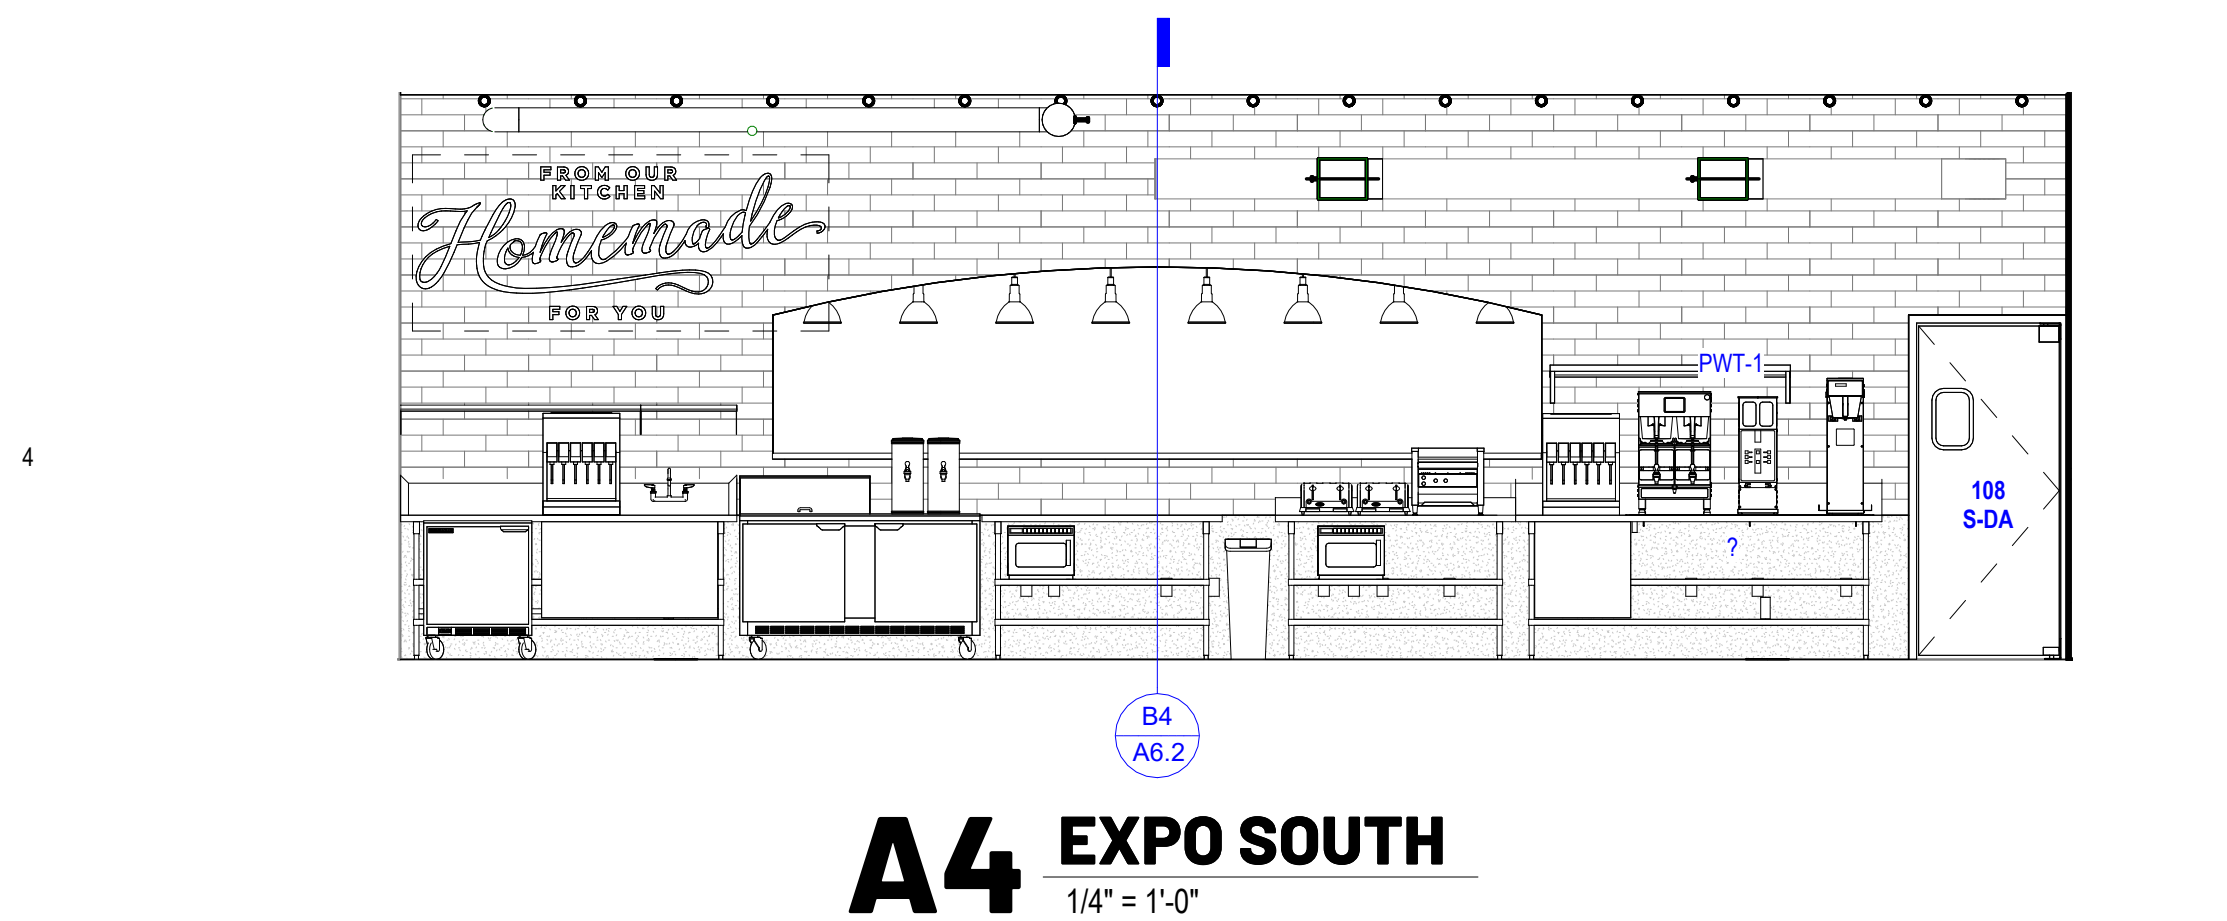
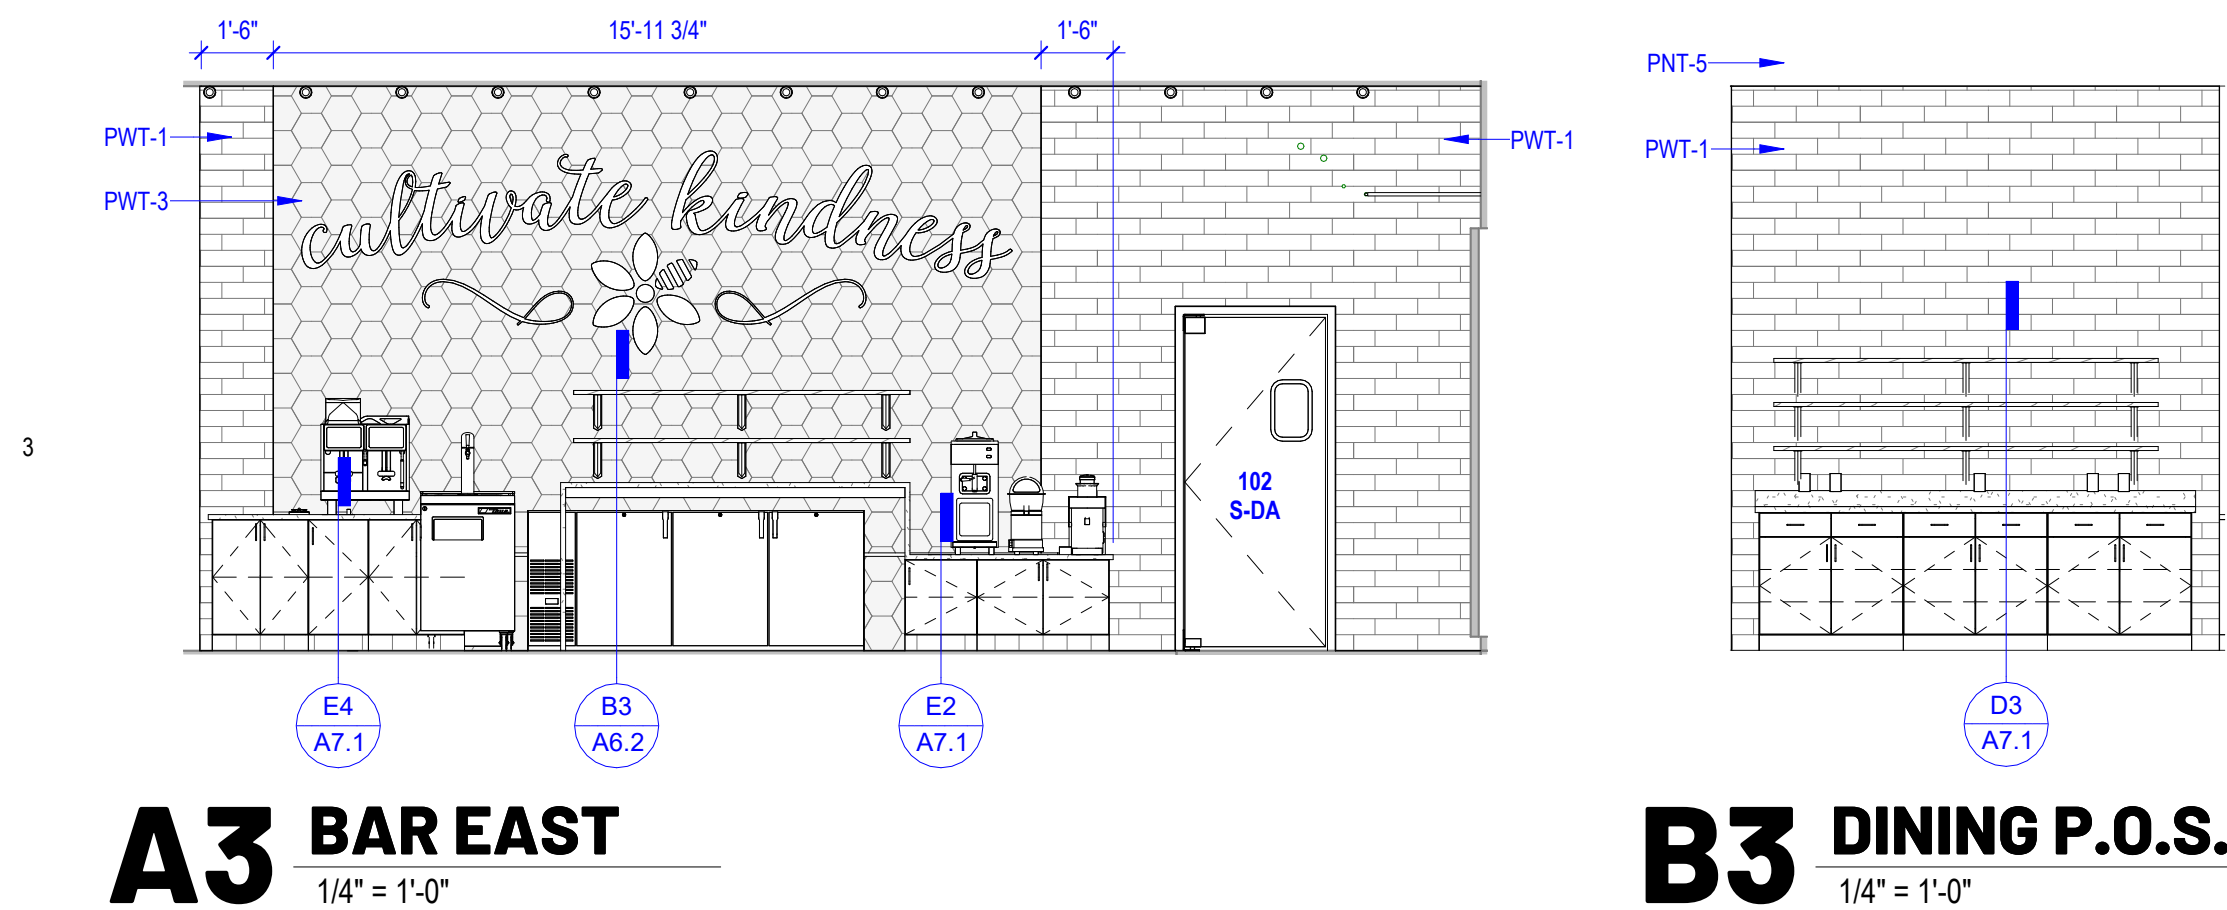


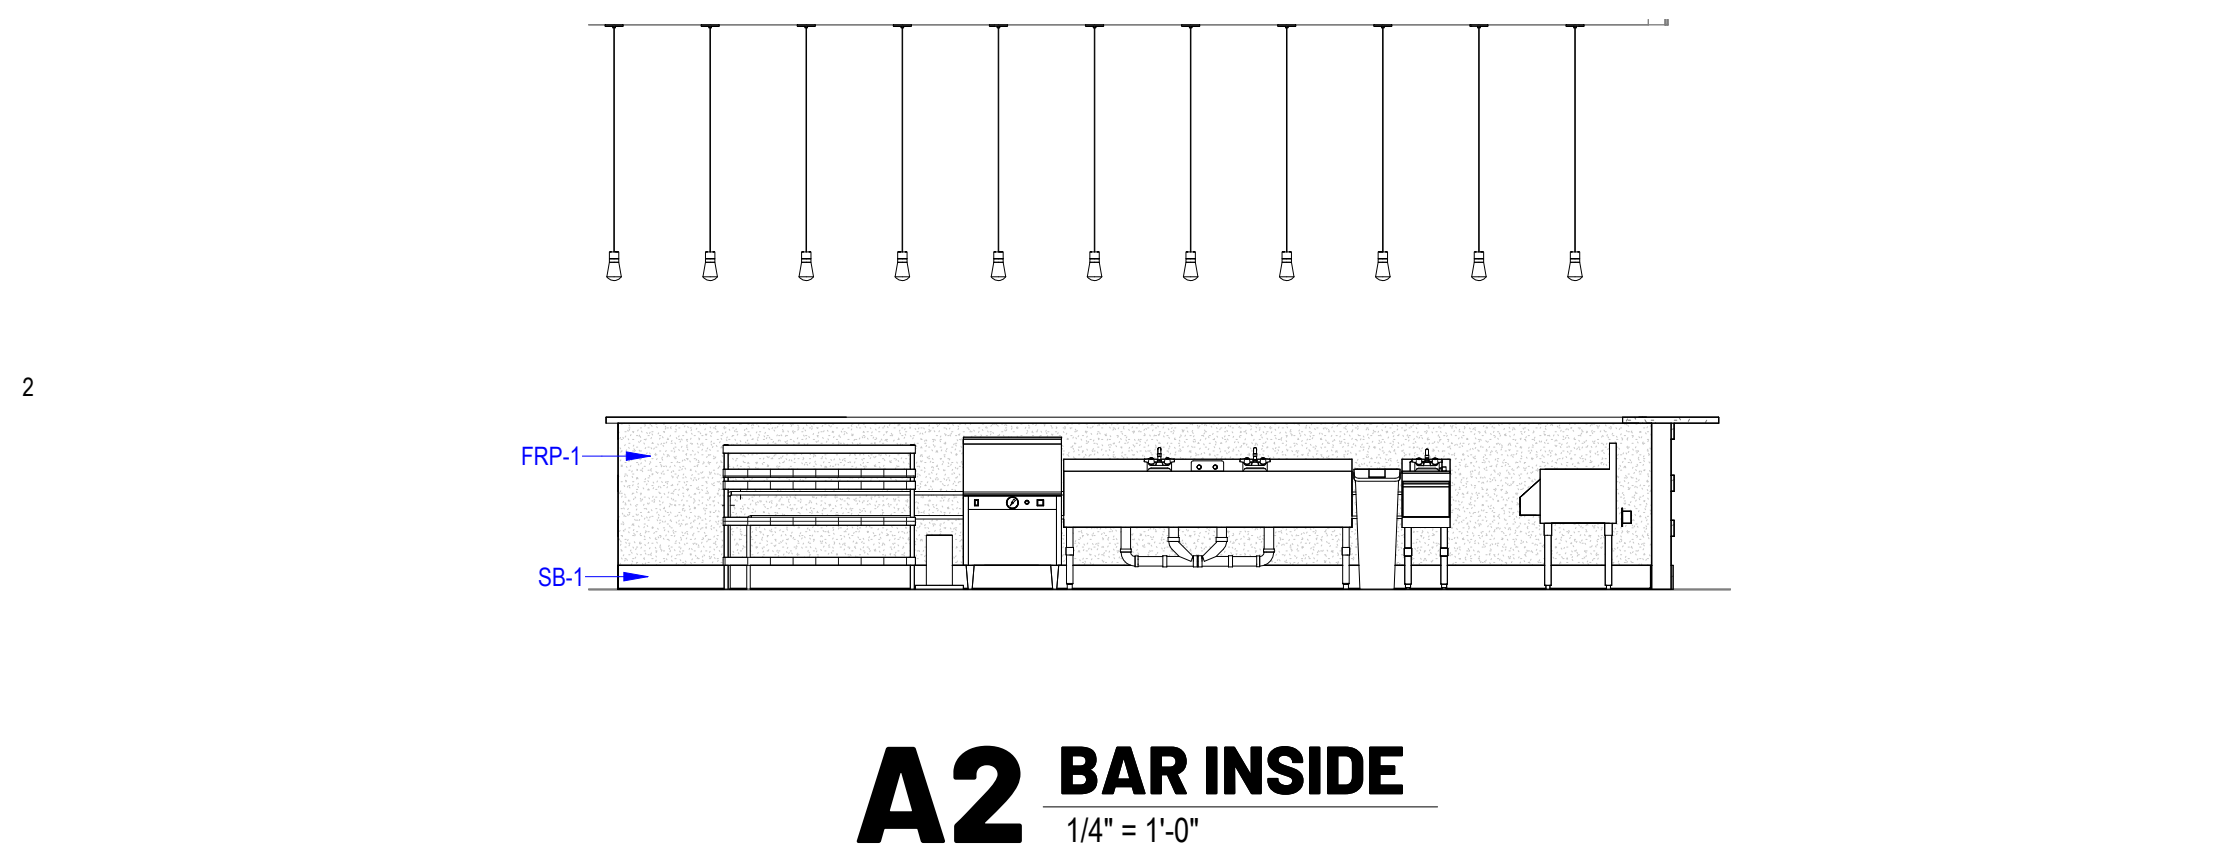


KITCHEN PLAN LEGEND

PLYWOOD PER DETAIL D2 / GS1.2
IN-WALL BLOCKING
FULL HEIGHT 5/8" MARINE GRADE PLYWOOD IN PLACE OF GYP.
KEY NOTE
TRUE STUD TO STUD DIMENSION
CLEAR OR HOLD DIMENSION
MILLWORK DIMENSION

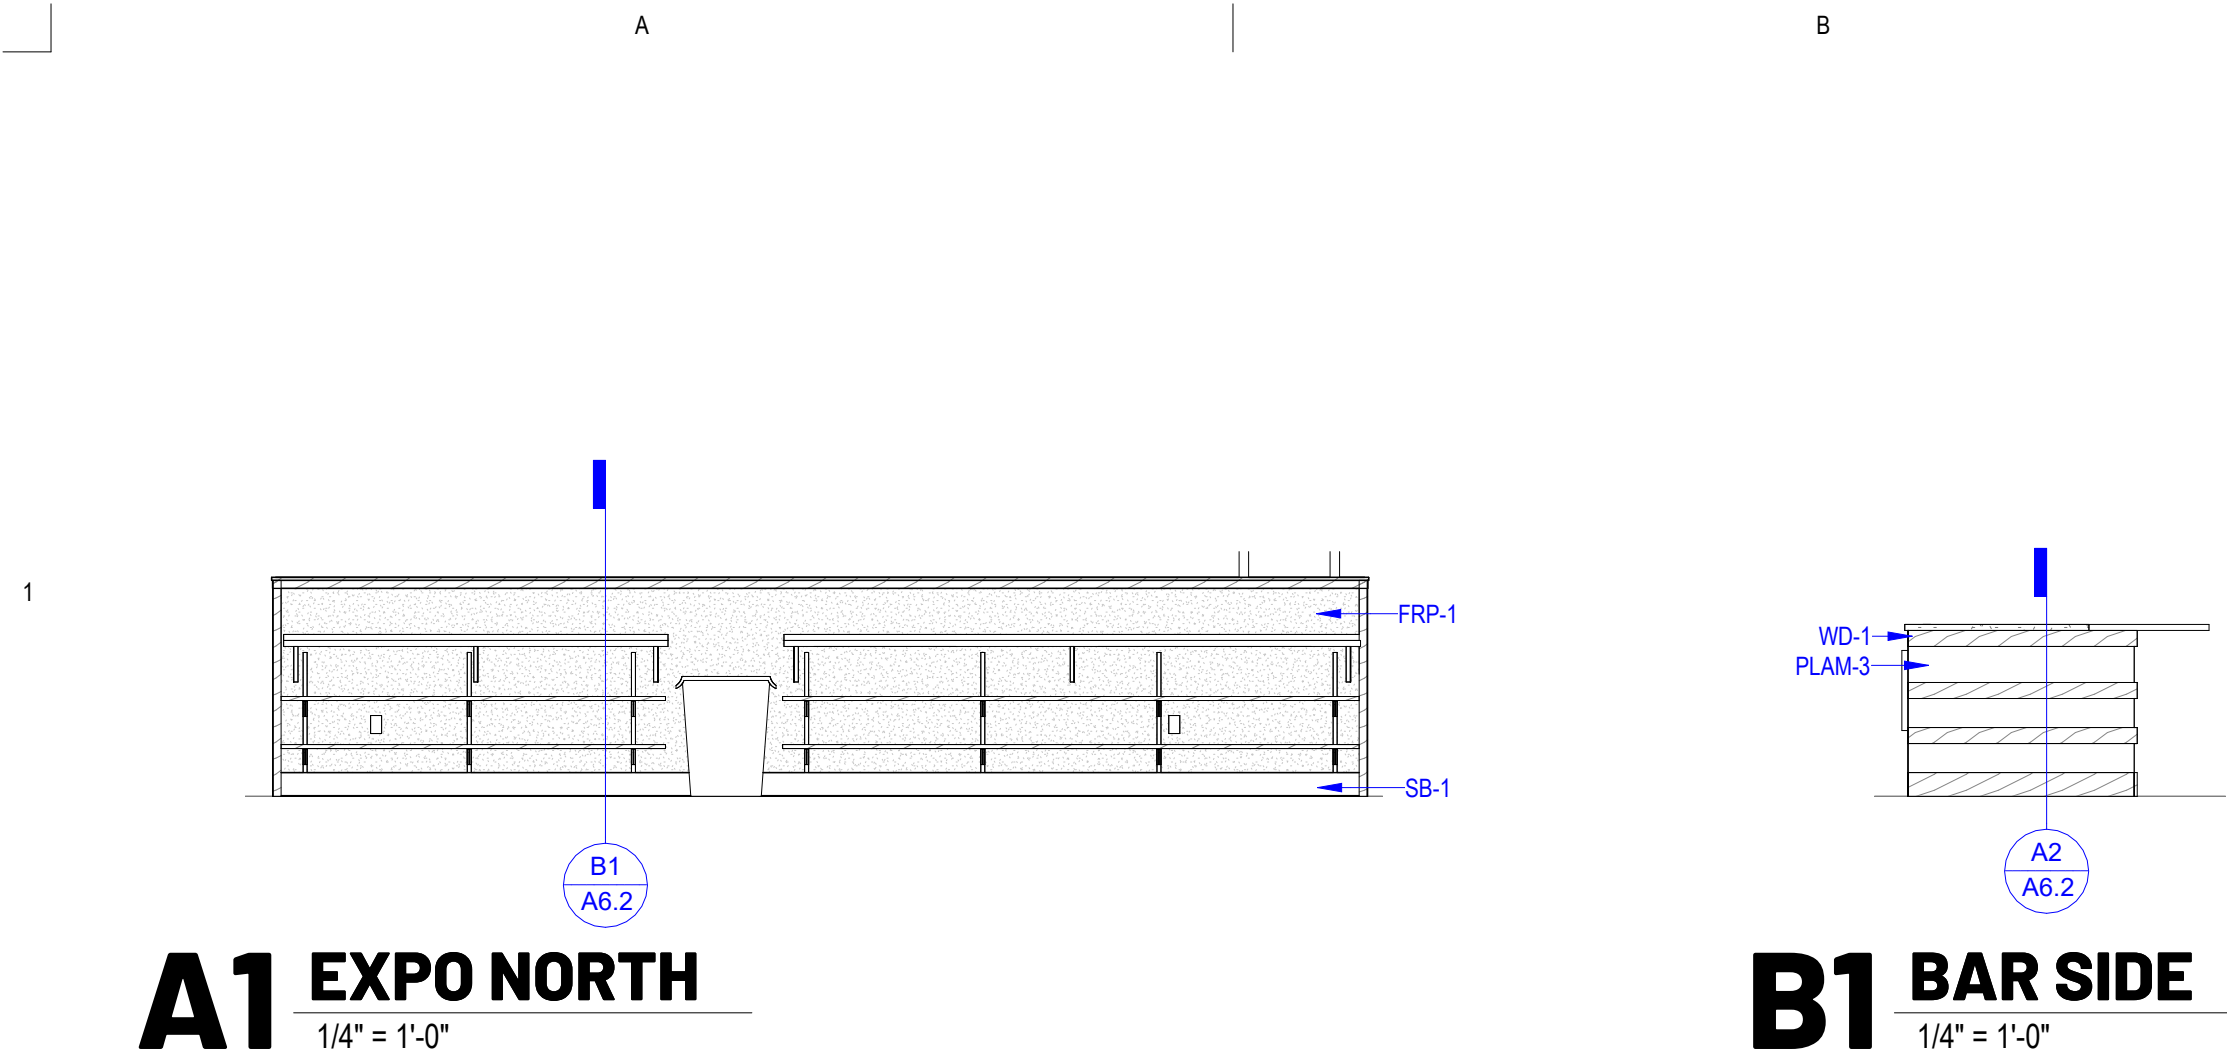


KEYED NOTES - KITCHEN PLAN

01	EQUIPMENT BY VENDOR. REF. TO FORD DRAWINGS AND SPEC BOOK
02	KITCHEN SPECIALTIES (INCLUDING SOAP DISPENSERS, PAPER TOWEL DISPENSERS, ETC.) TO BE INSTALLED BY G.C.; CONFIRM LOCATIONS WITH OWNER.
03	BRAKE METAL CLOSURE PANEL PER x/A6.0
04	COMPOSITE SILL AT PARTITION BASE, REF. D1/GS1.2
05	CO2, REF. RESPONSIBILITY MATRIX
06	SODA RACK, REF. RESPONSIBILITY MATRIX AND MEP DRAWINGS FOR WATER AND POWER SUPPLY REQUIREMENTS
07	DATA RACK, REF. RESPONSIBILITY MATRIX AND ELECTRICAL DRAWINGS
08	2" DIA. COUNTER OPENING
09	6" DIA. COUNTER OPENING FOR PULPER, REF. D4/A7.1
10	8-18" x 16-18" COUNTER OPENING FOR GLASS RINSER, REF. E4/A7.1
11	HOOD, REF. MEP
12	ADA BAR COUNTER, REF. STUDIO 10 SHOP DRAWINGS
13	S.S. PASS-THROUGH SHELF, REF. RESPONSIBILITY MATRIX AND FORD SHOP DRAWINGS.
14	HAND WASH SIGN TO BE INSTALLED AT HAND SINK.

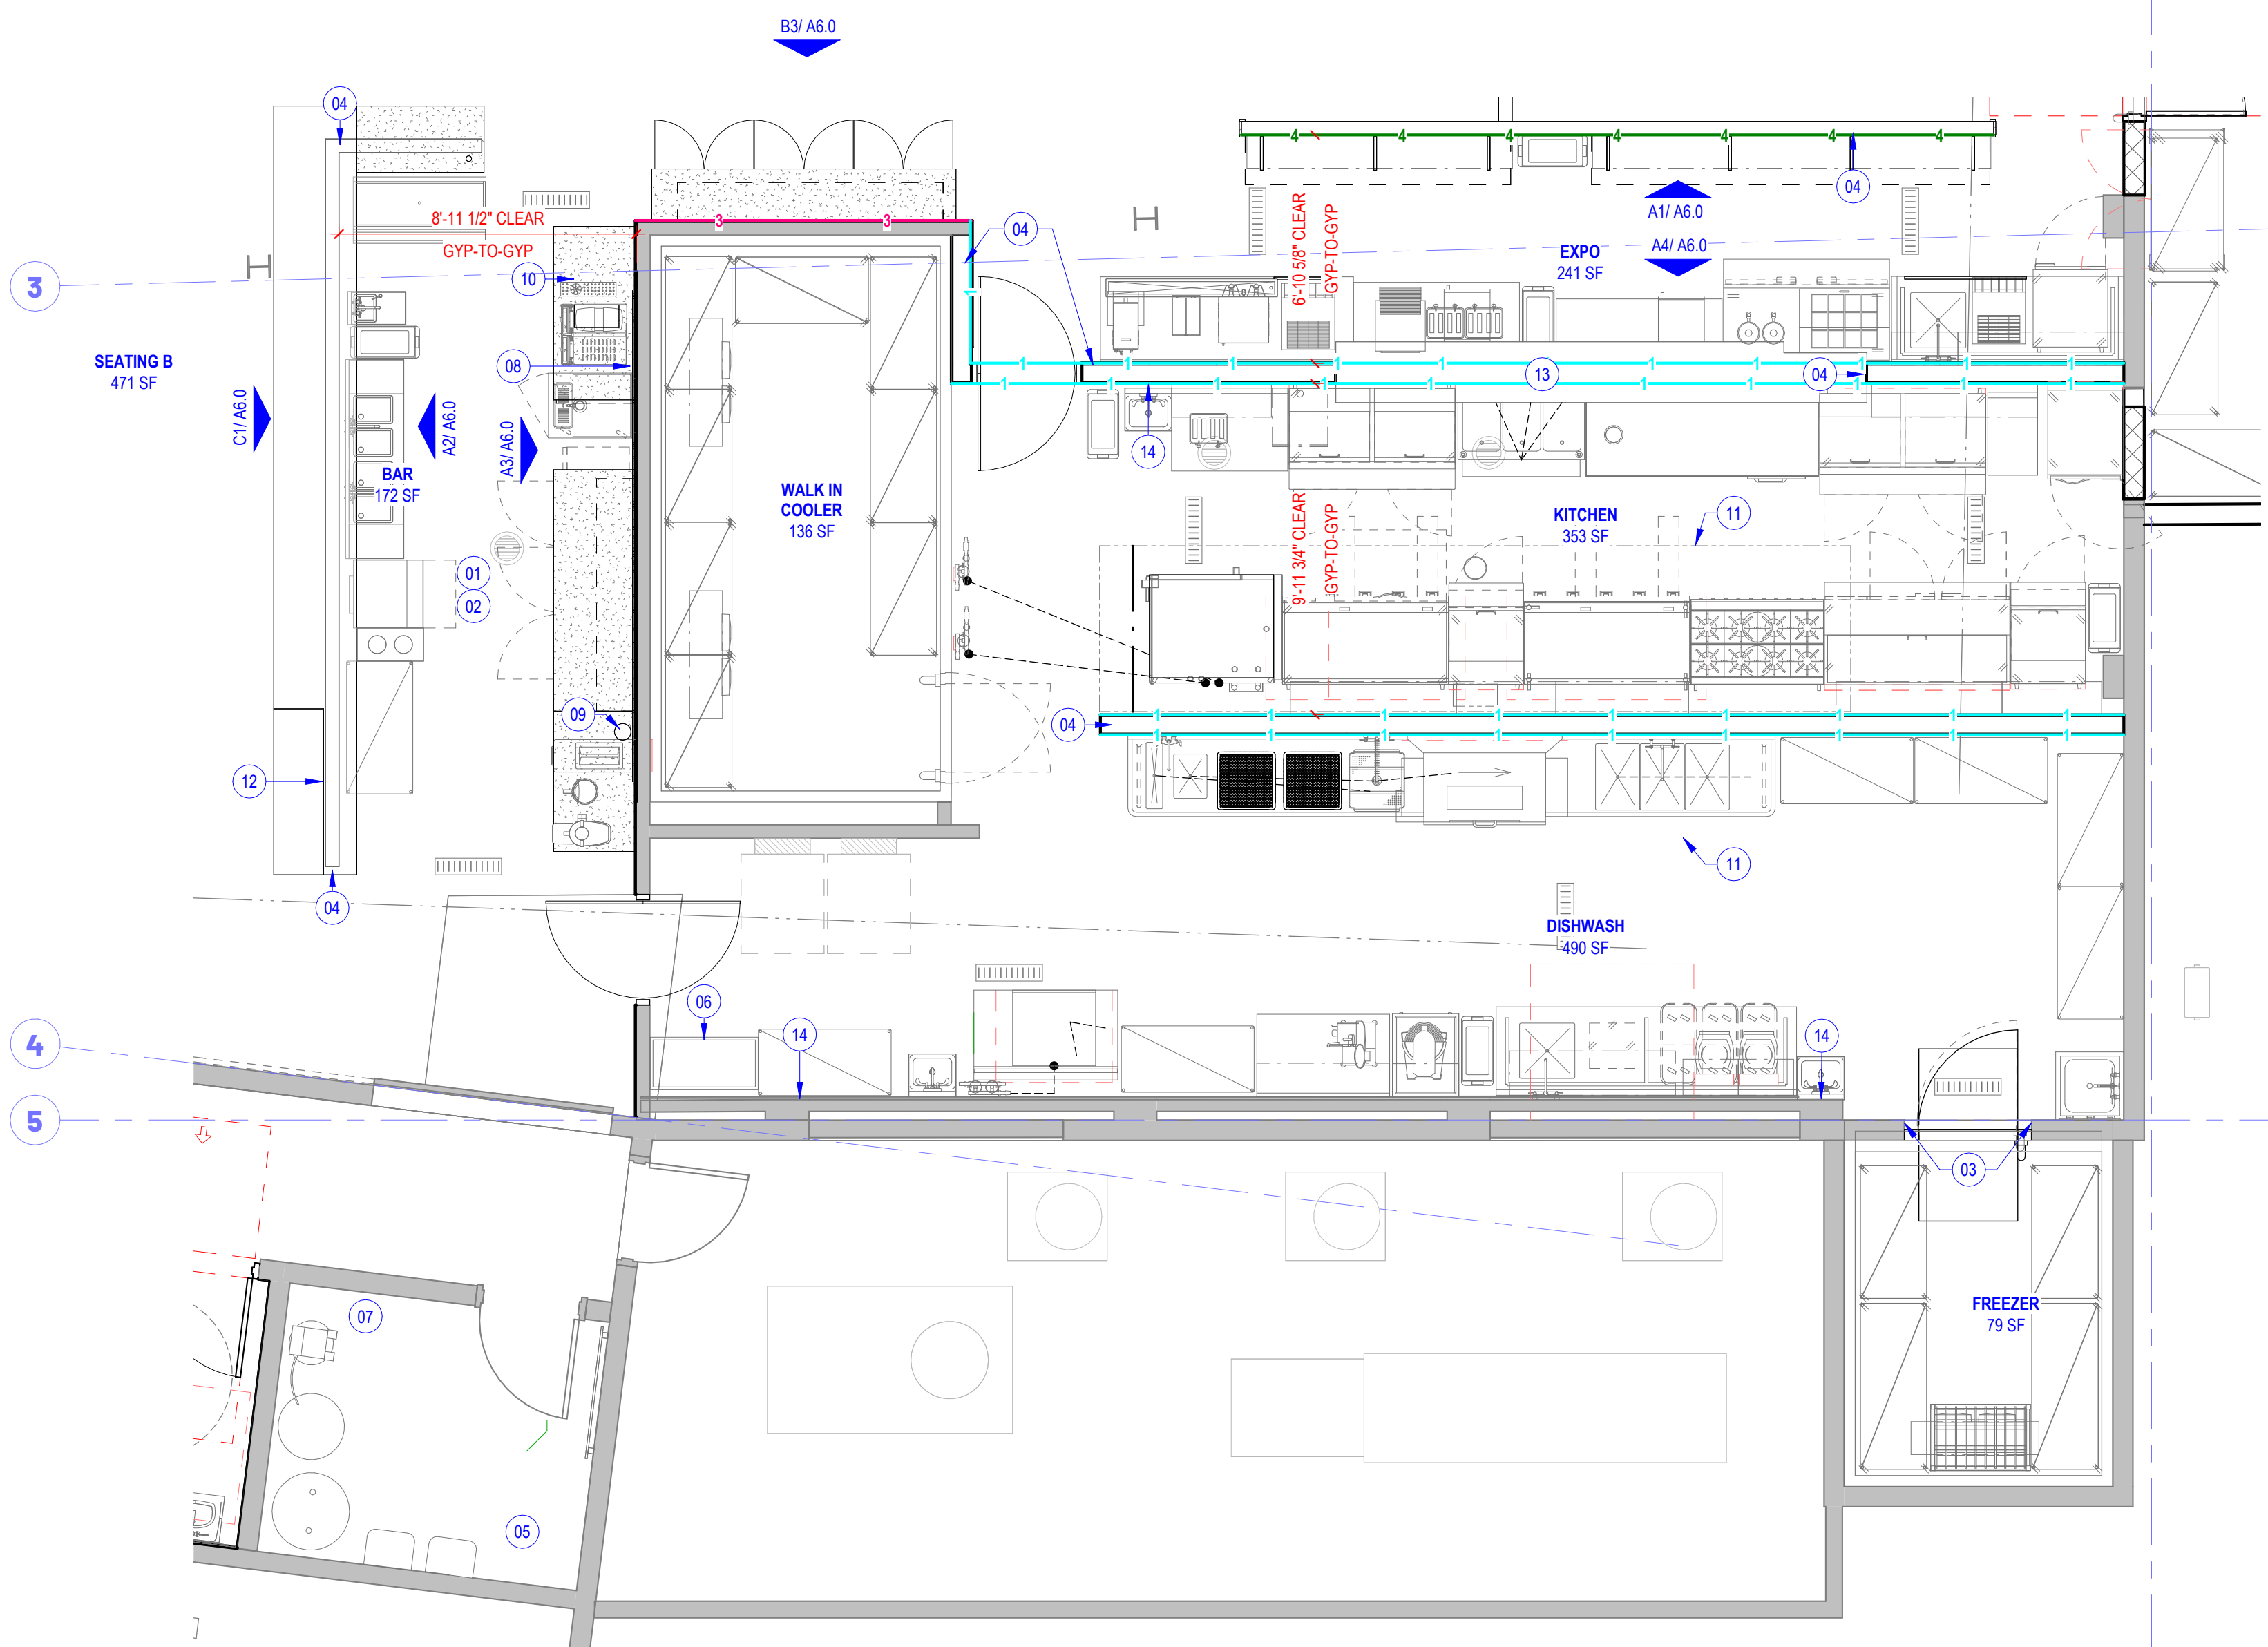

A KITCHEN PLAN

1/4" = 1'-0"

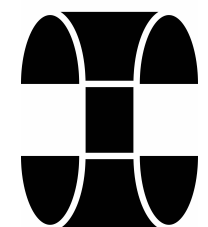

04/20/2026

ALL WORK SHOWN ON THIS DRAWING IS THE EXCLUSIVE PROPERTY OF HUTTON CORPORATION AND IS NOT TO BE COPIED OR REPRODUCED IN ANY WAY WITHOUT THE EXPRESS WRITTEN CONSENT OF HUTTON CORPORATION.

Project Number: 260050

HOMEGROWN

417 MLK JR BLVD
FAYETTEVILLE, AR

Issue:
FOR PERMIT
Date:
04.20.26

REVISIONS
Description Date

A6.0

ENLARGED KITCHEN
PLAN & DETAILS