



A B C D E

KEYED NOTES - INTERIOR ELEVATION


1

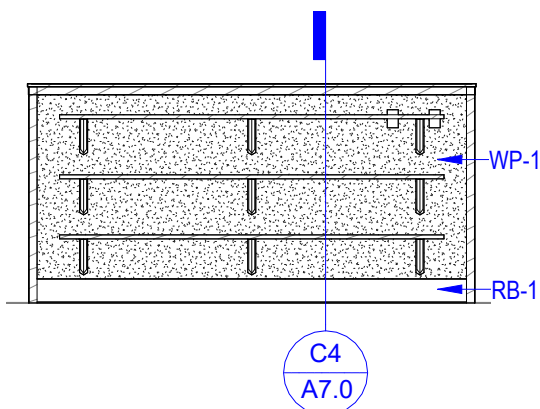

C1 INTERIOR ELEVATION
1/4" = 1'-0" DINING SHELVING

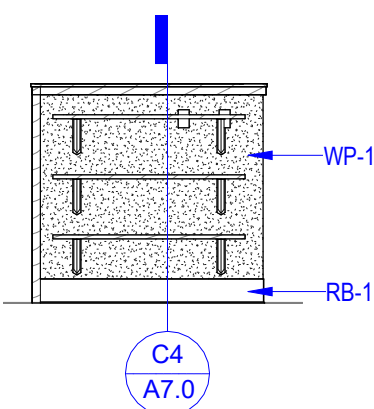


D1 INTERIOR ELEVATION
1/4" = 1'-0" DINING SHELVING

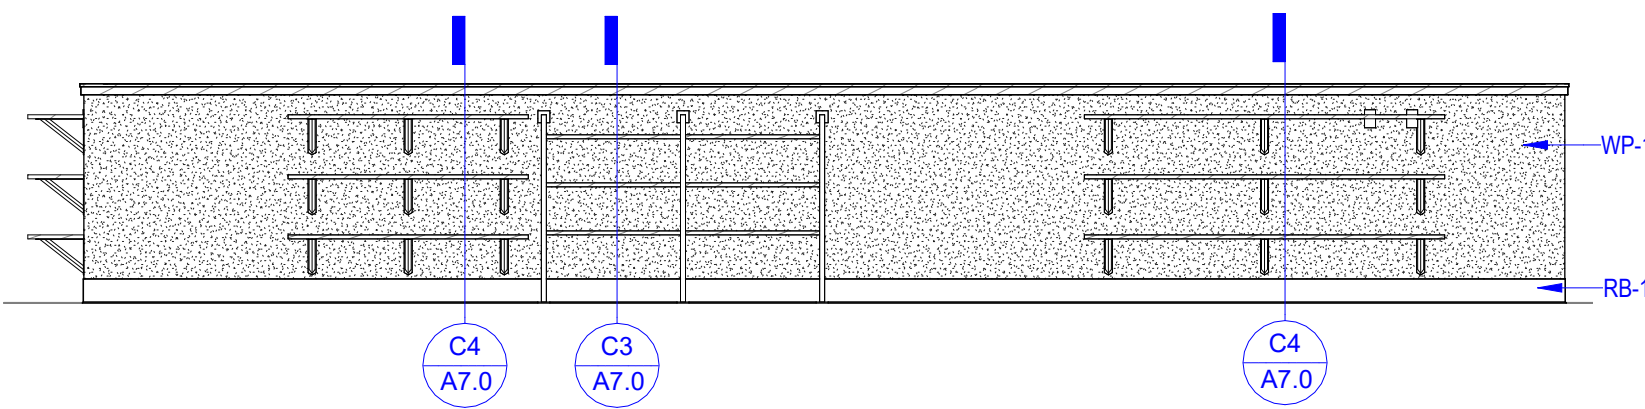


E1 INTERIOR ELEVATION
1/4" = 1'-0" TO-GO SHELVING

2

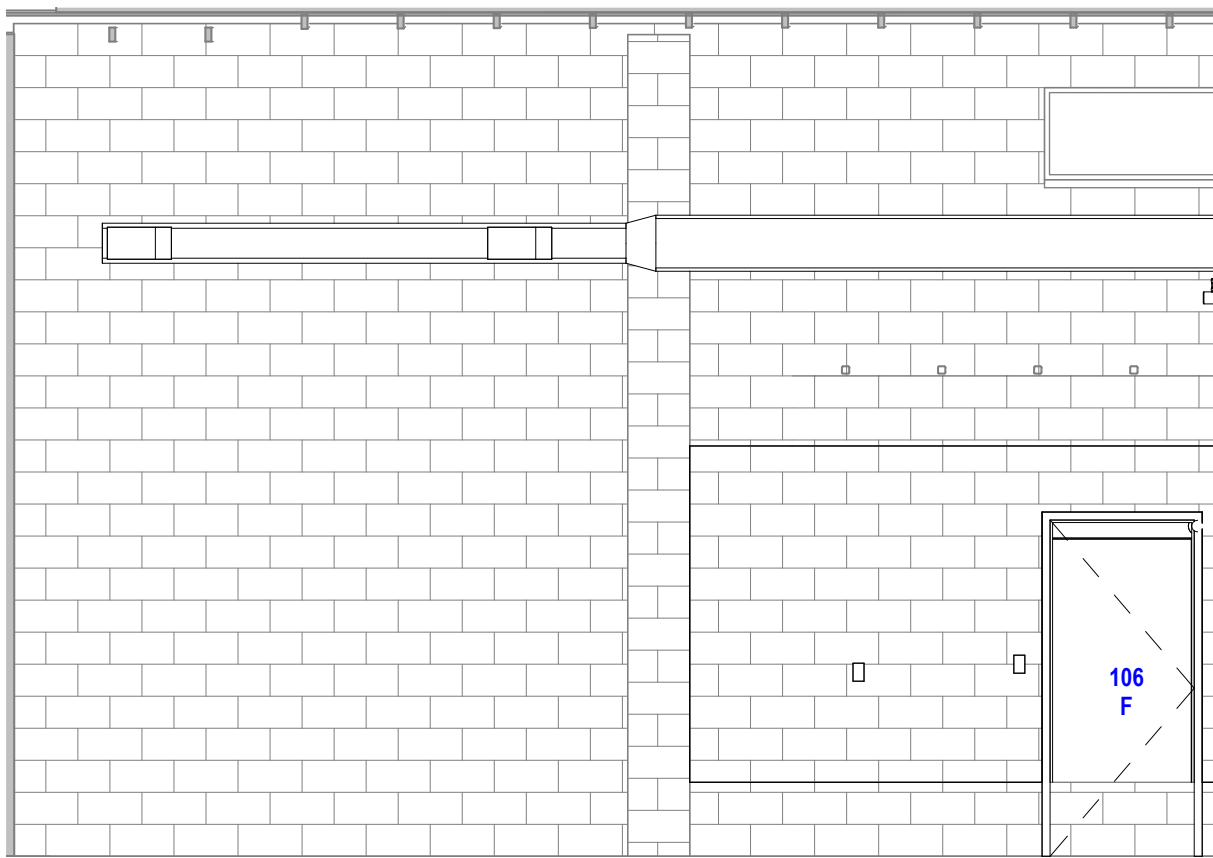


C3 INTERIOR ELEVATION
1/4" = 1'-0" SEATING AREA C @ EAST WALL

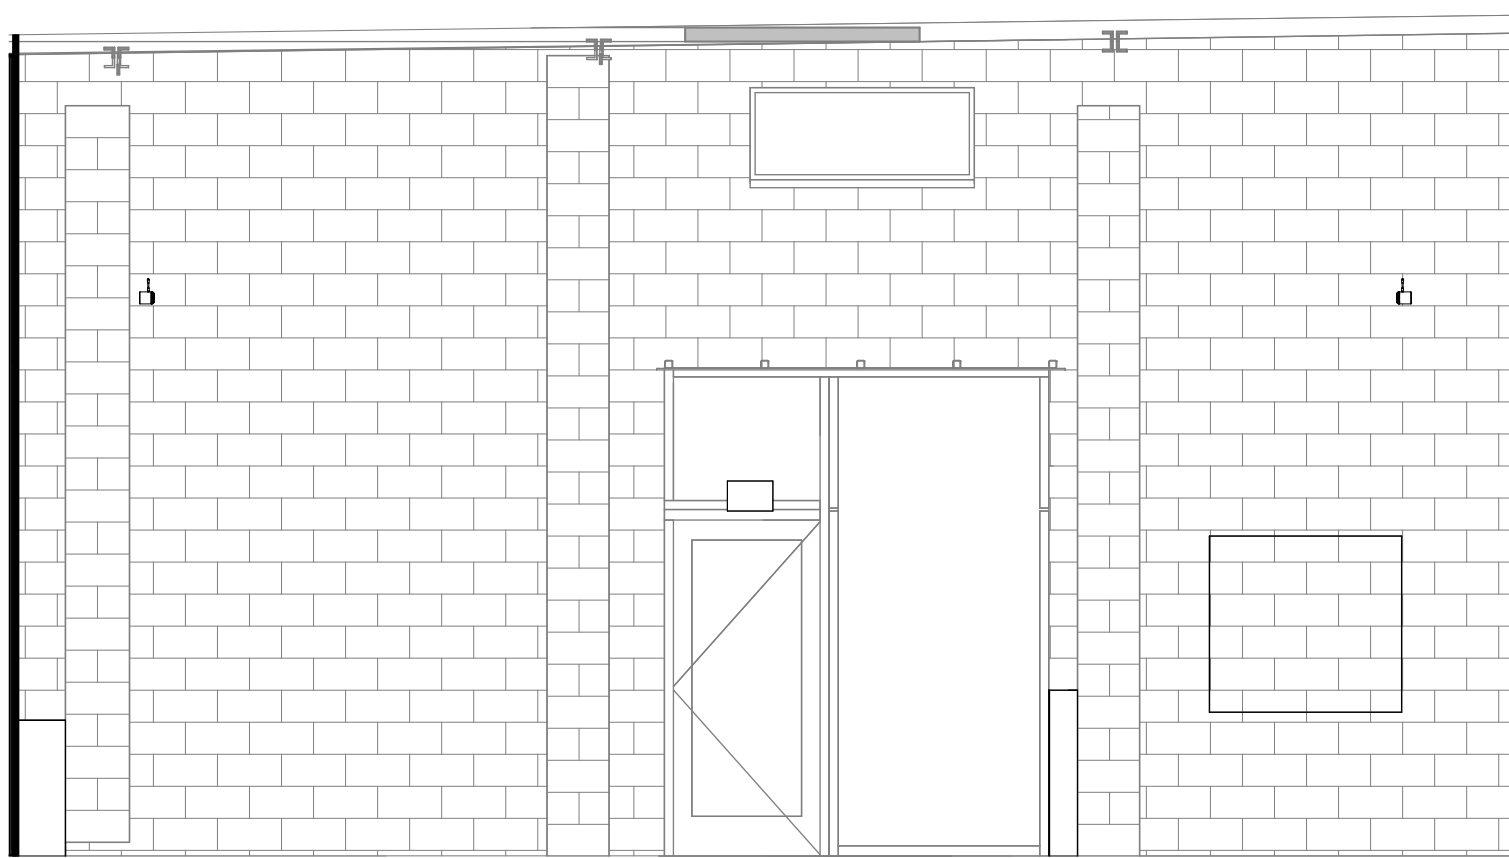


E3 INTERIOR ELEVATION
1/4" = 1'-0" DINING NORTH


3

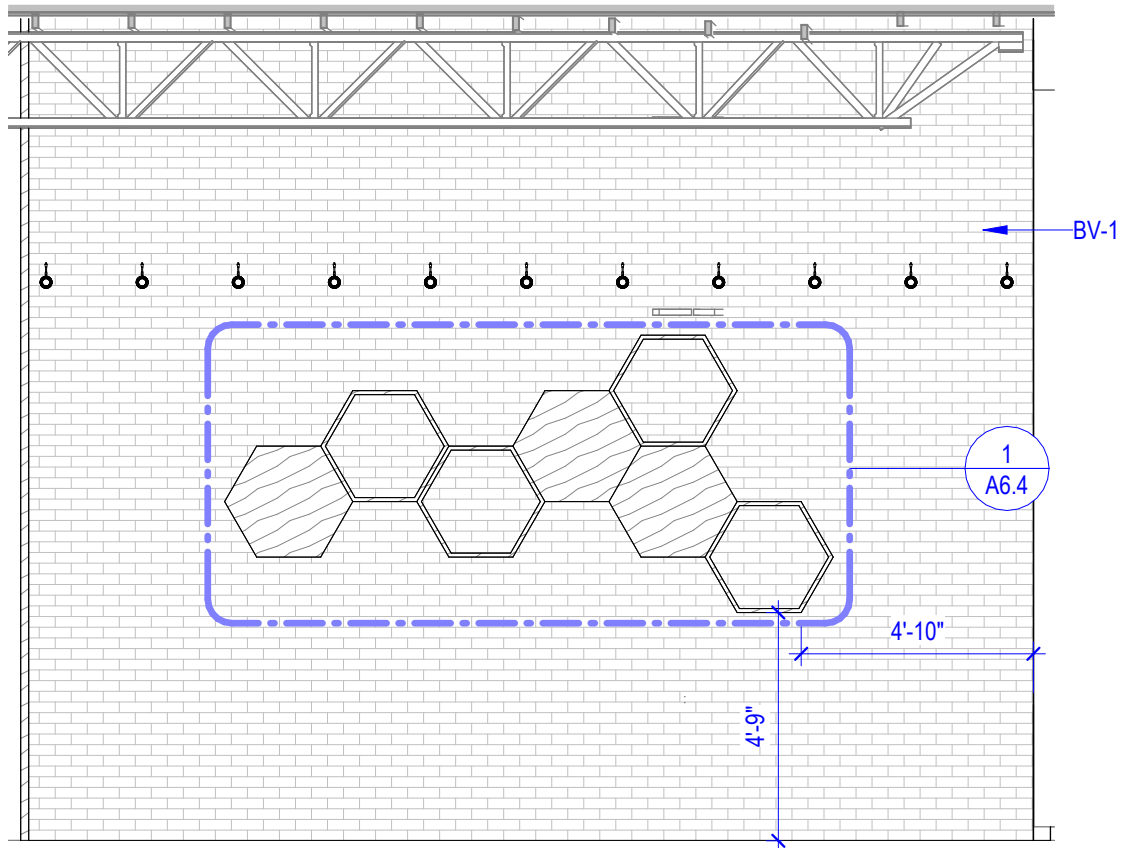

A4 INTERIOR ELEVATION
1/4" = 1'-0" SEATING AREA C @ WEST WALL

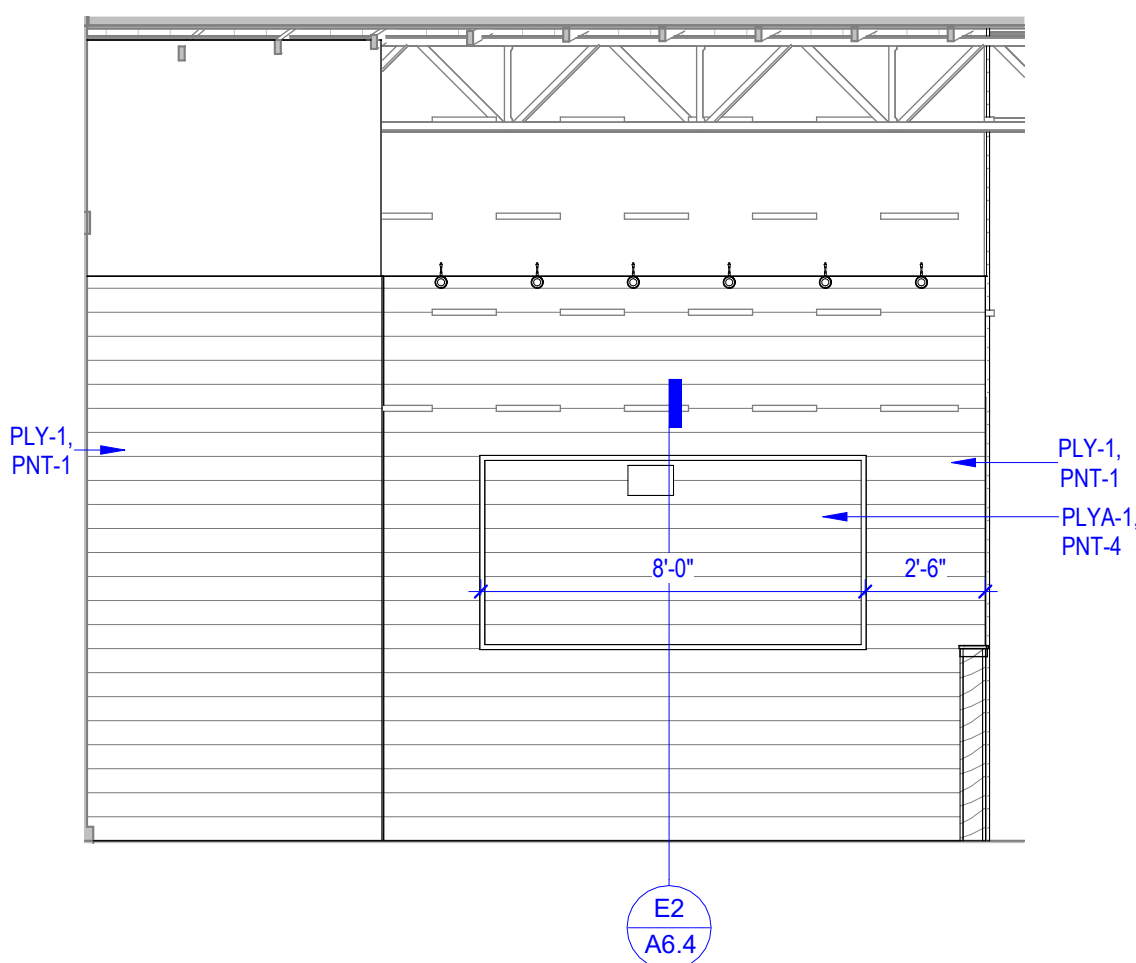

B4 INTERIOR ELEVATION
1/4" = 1'-0" DINING EAST

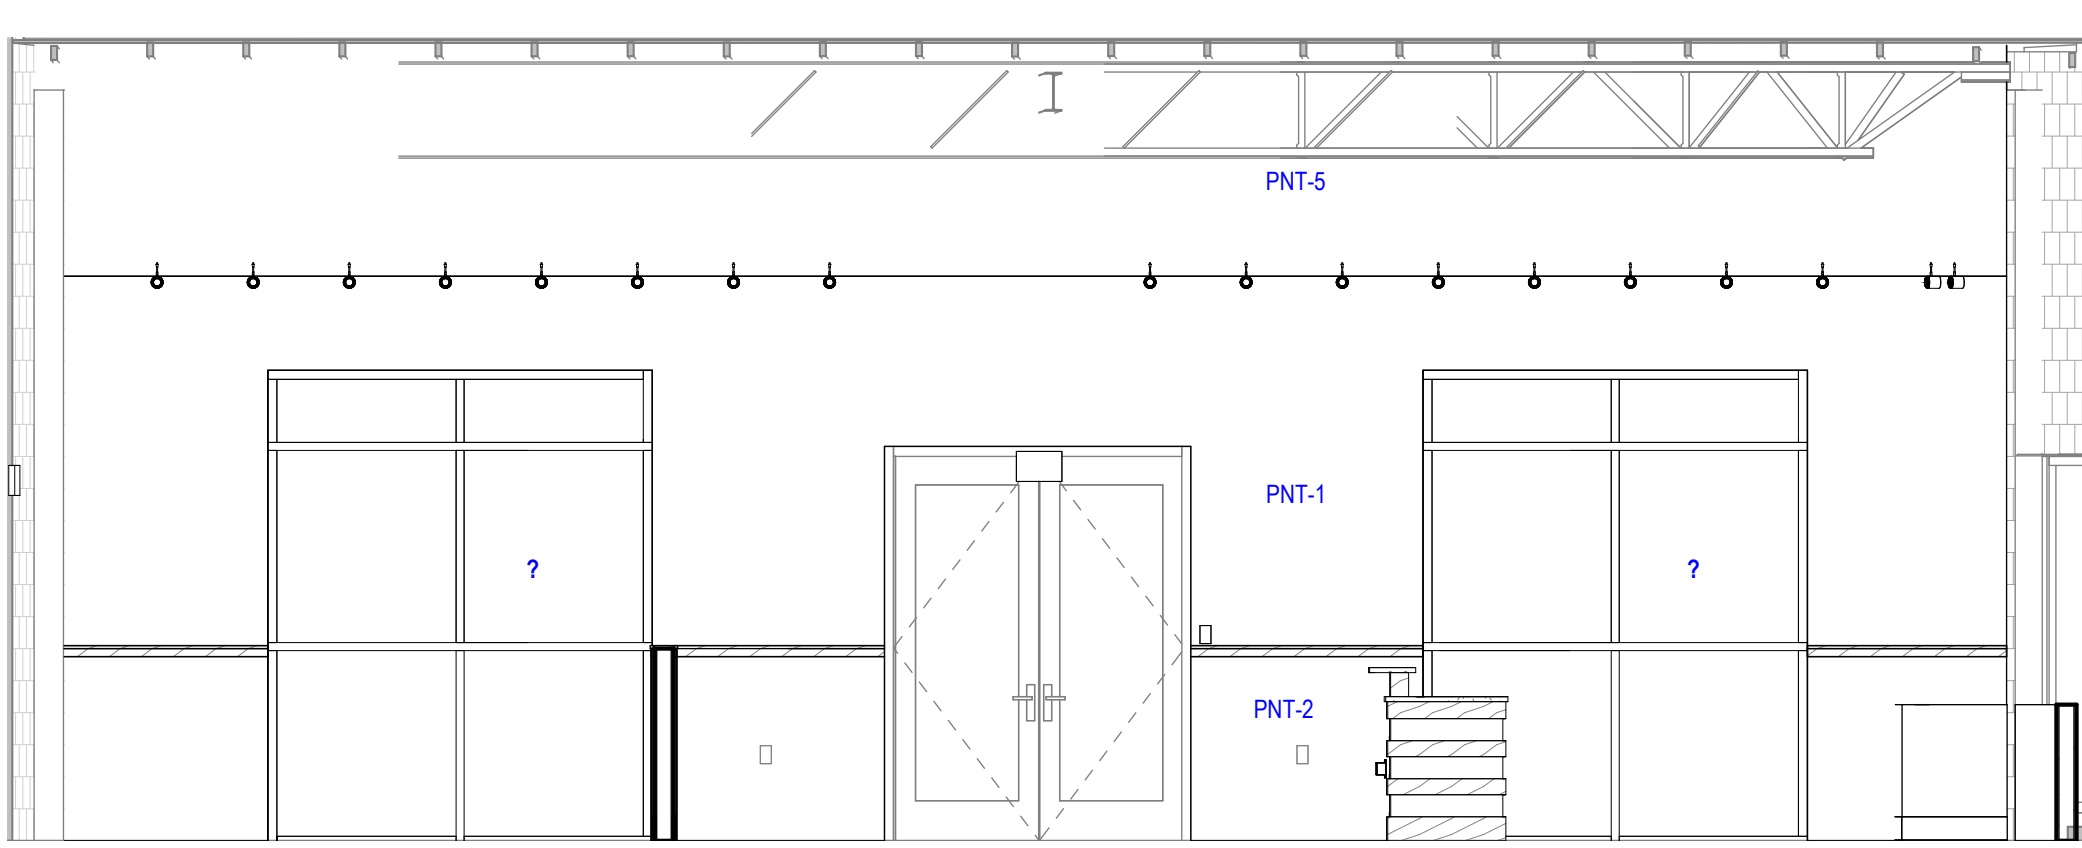

D4 INTERIOR ELEVATION
1/4" = 1'-0" @ WEST WALL

4

A B C D E