



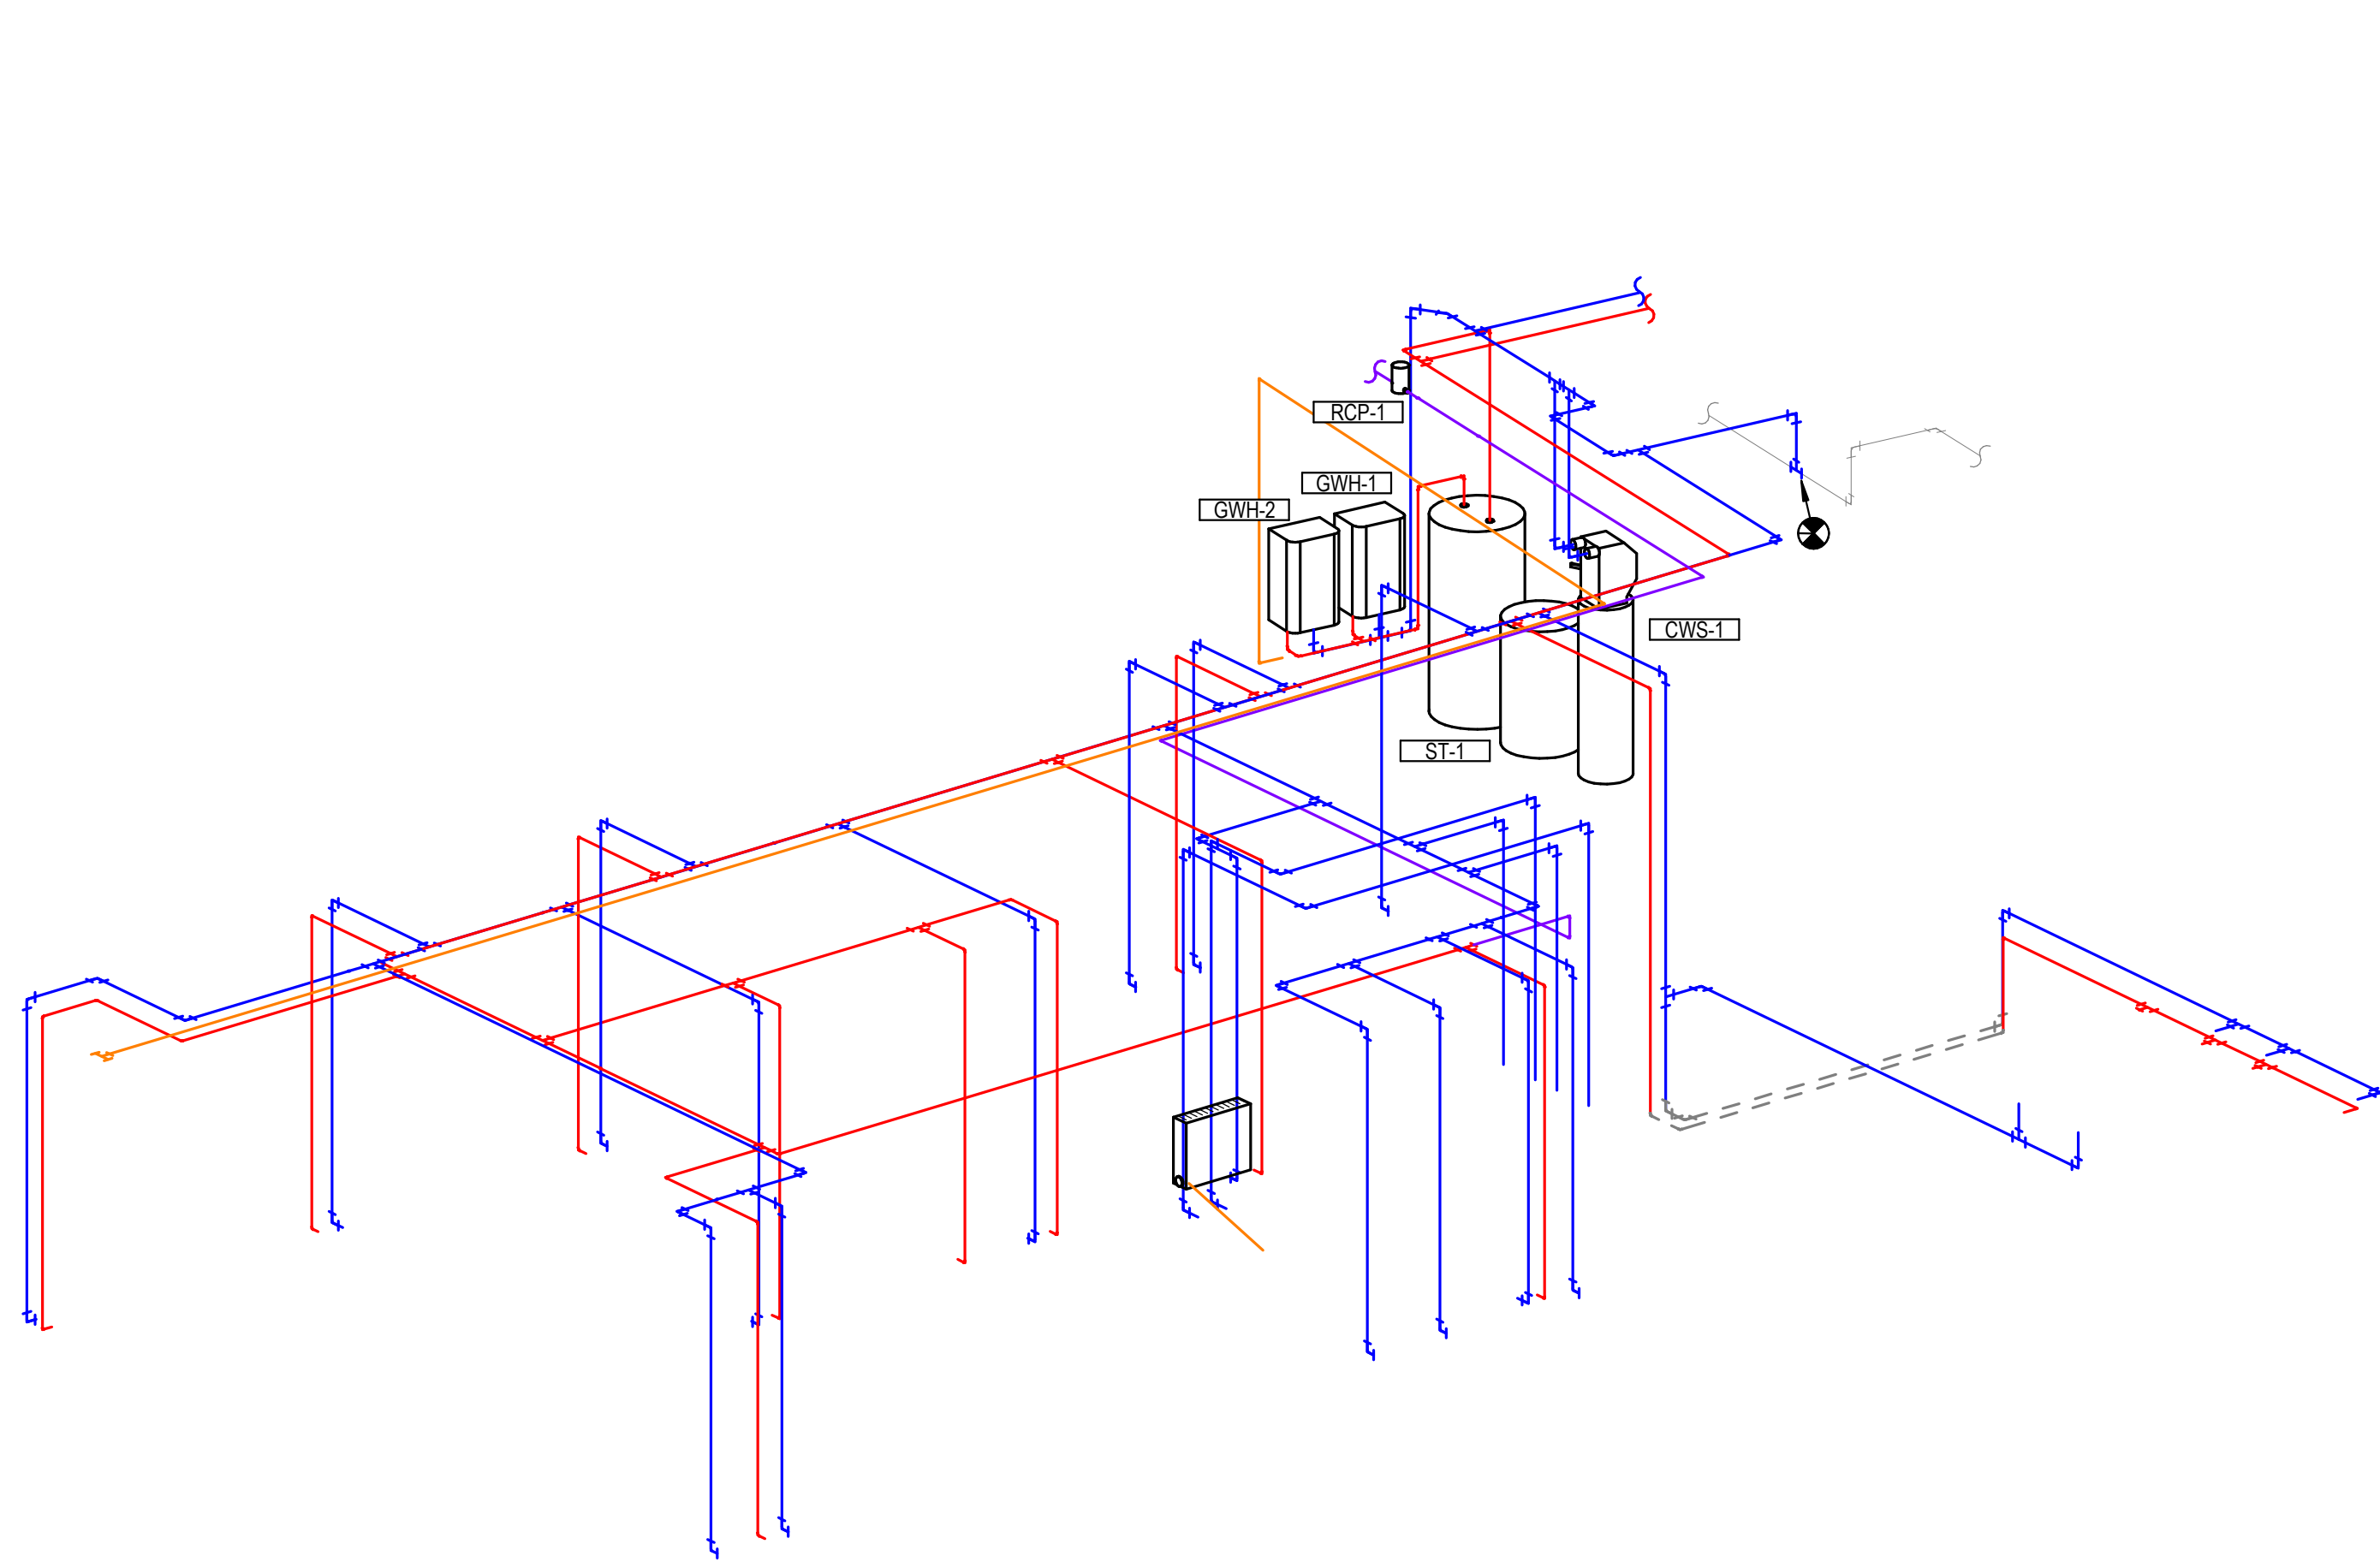

**2 DOMESTIC WATER ISOMETRIC**

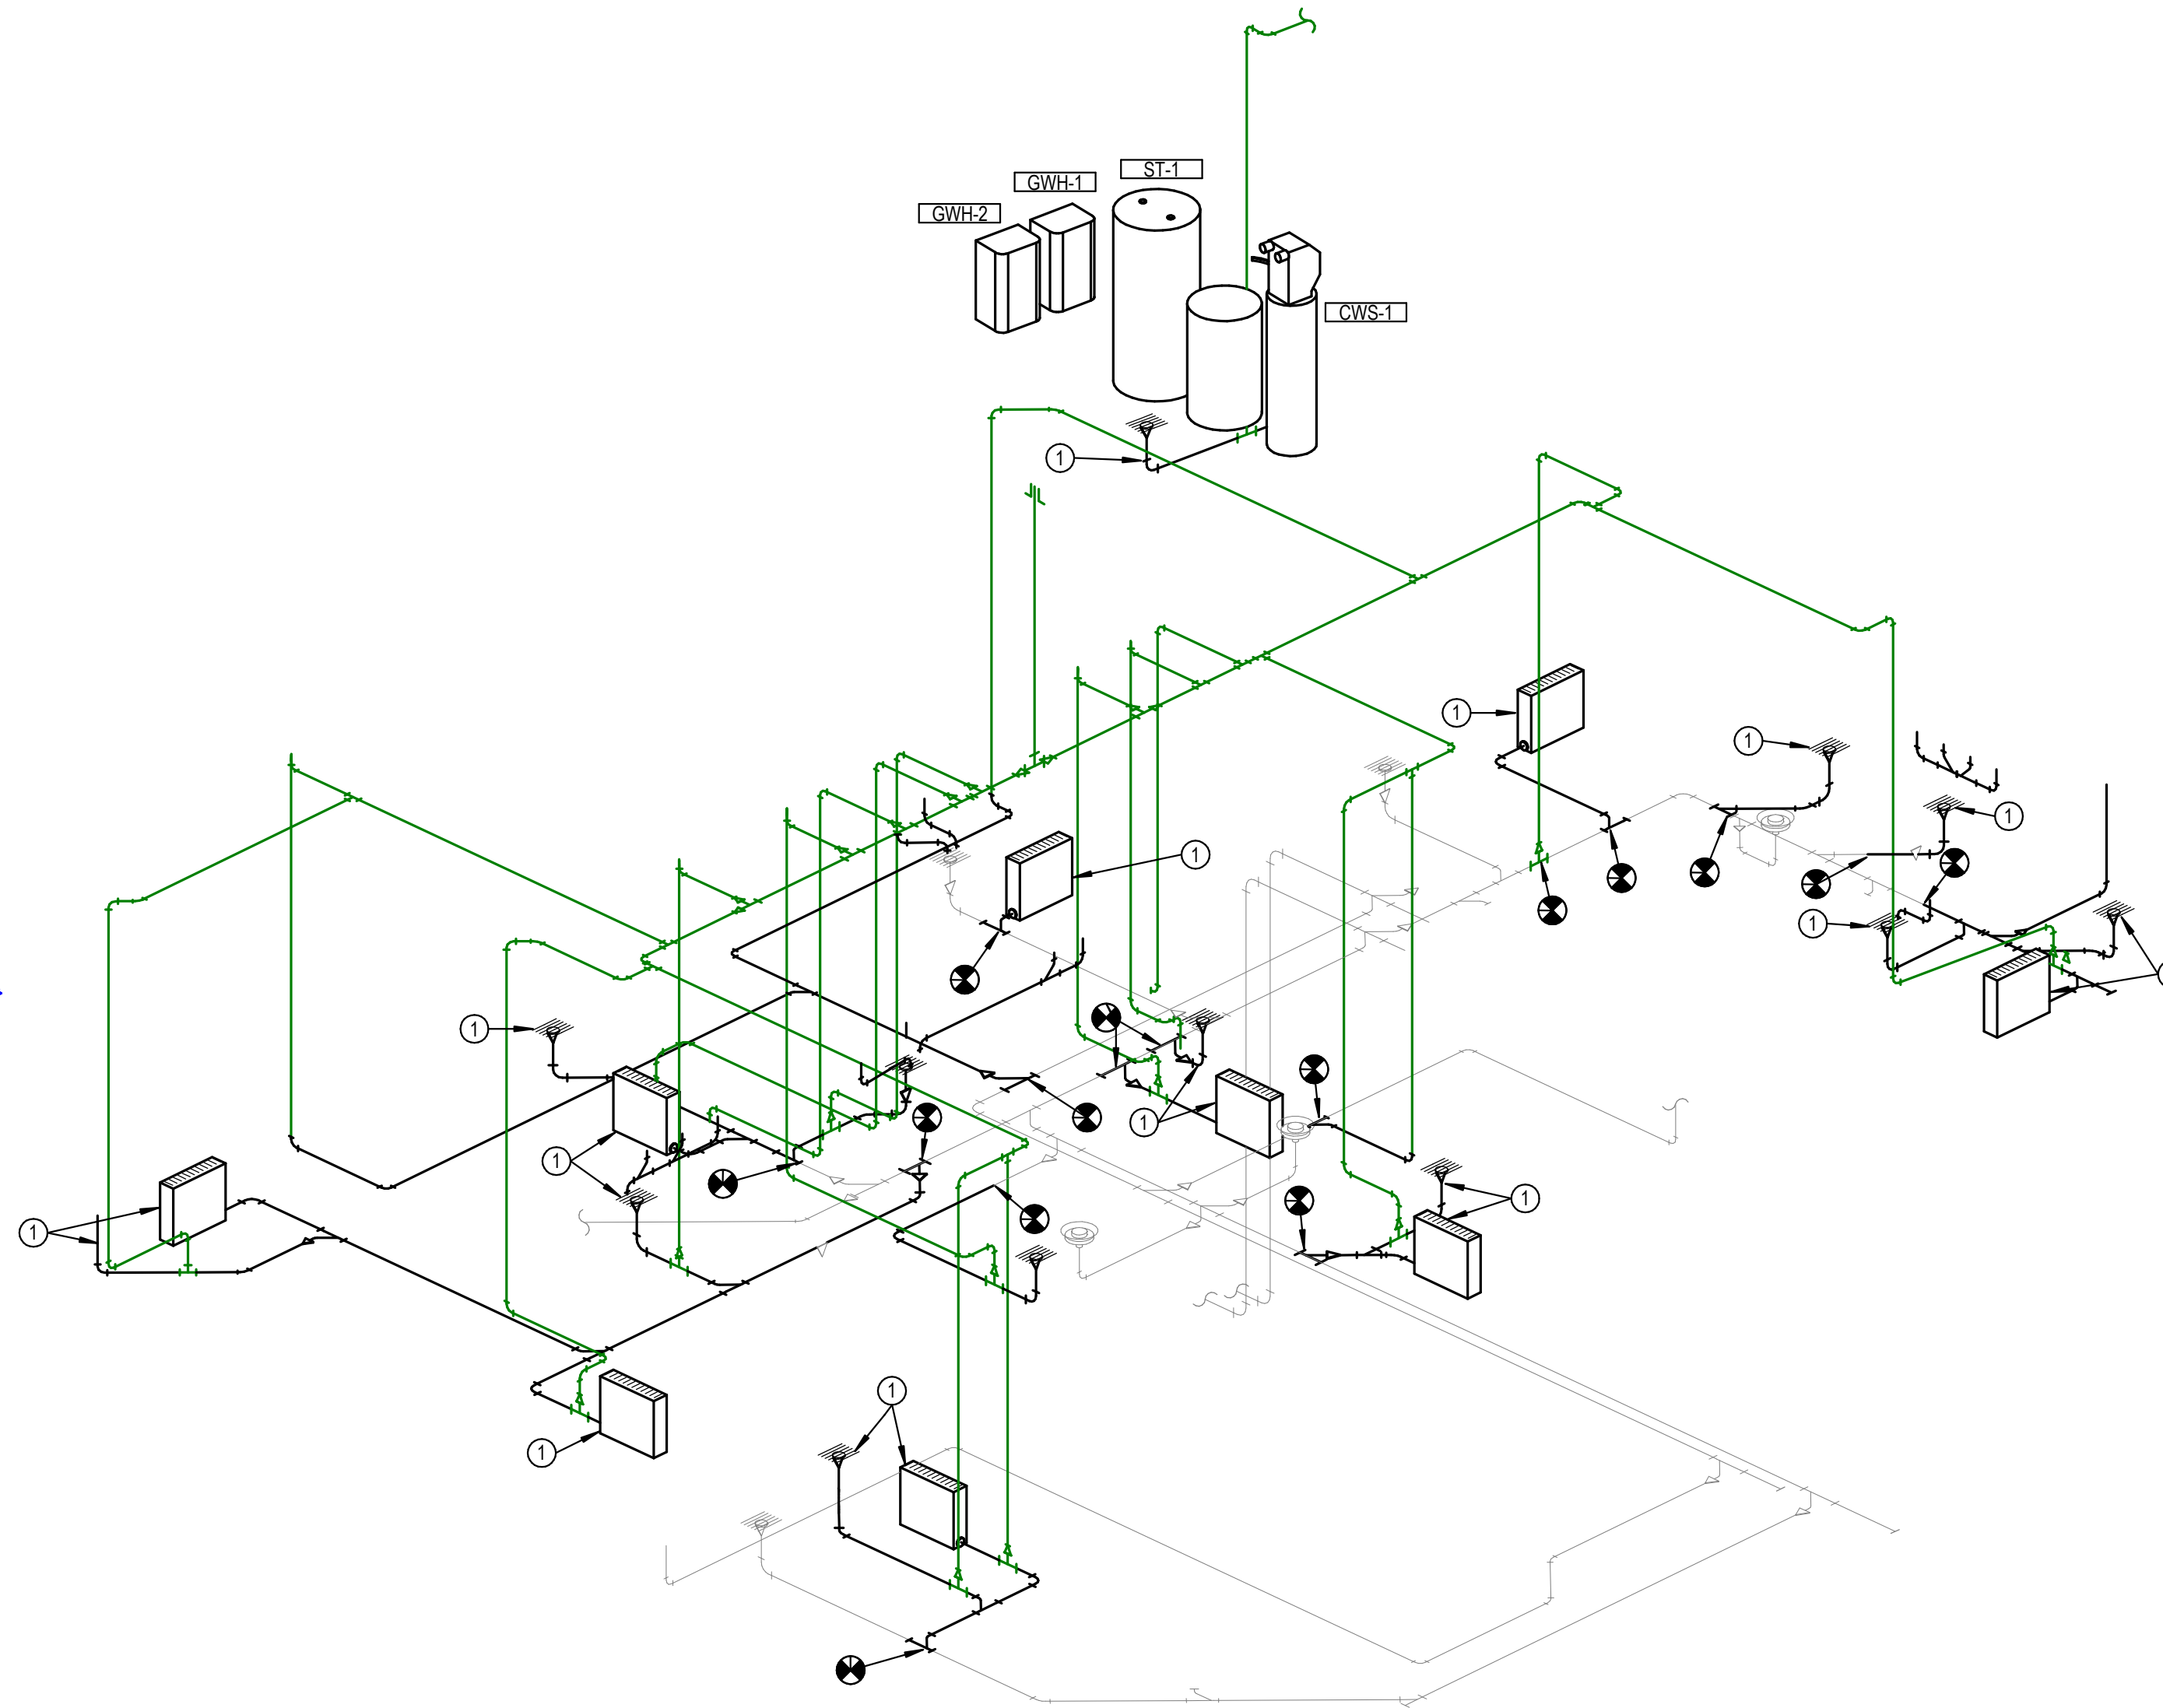

**1 WASTE & VENT ISOMETRIC**

- GENERAL NOTES**
  1. REFER TO FLOOR PLAN DRAWINGS ON SHEETS P1.1 AND P2.1 FOR FIXTURE TAGS AND NOTATION OF EQUIPMENT BEING SERVED.
  2. NOT ALL NECESSARY ISOLATION VALVES ARE SHOWN ON THIS DRAWING. REFER TO FLOOR PLAN DRAWINGS FOR VALVE LOCATIONS.
  3. REFER TO FLOOR PLAN DRAWINGS ON SHEETS P1.1 AND P2.1 FOR ALL PIPE SIZES.
- PLAN NOTES**
  1. FIXTURE SHALL BE PROVIDED AND INSTALLED WITH P-TRAP. DIAGRAM IS SHOWN WITHOUT P-TRAP FOR CLARITY AND DRAWINGS CLUTTER REMOVAL.



ALL WORK SHOWN ON THIS DRAWING IS THE EXCLUSIVE PROPERTY OF HUTTON CORPORATION AND IS NOT TO BE COPIED OR REPRODUCED IN ANY WAY WITHOUT THE EXPRESS WRITTEN CONSENT OF HUTTON CORPORATION.

Project Number: 260050  
**HOMEGROWN**  
417 MLK JR BLVD  
FAYETTEVILLE, AR

Issue:  
**FOR PERMIT**  
Date:  
**04.20.26**

| REVISIONS |             |      |
|-----------|-------------|------|
| #         | Description | Date |