


10 COMBI-OVEN WATER FILTERS  
1/4" = 1'-0"


9 EXPO BACK WALL  
1/4" = 1'-0"

6 BAR FRONT  
1/4" = 1'-0"


3 BAR BACK  
1/4" = 1'-0"

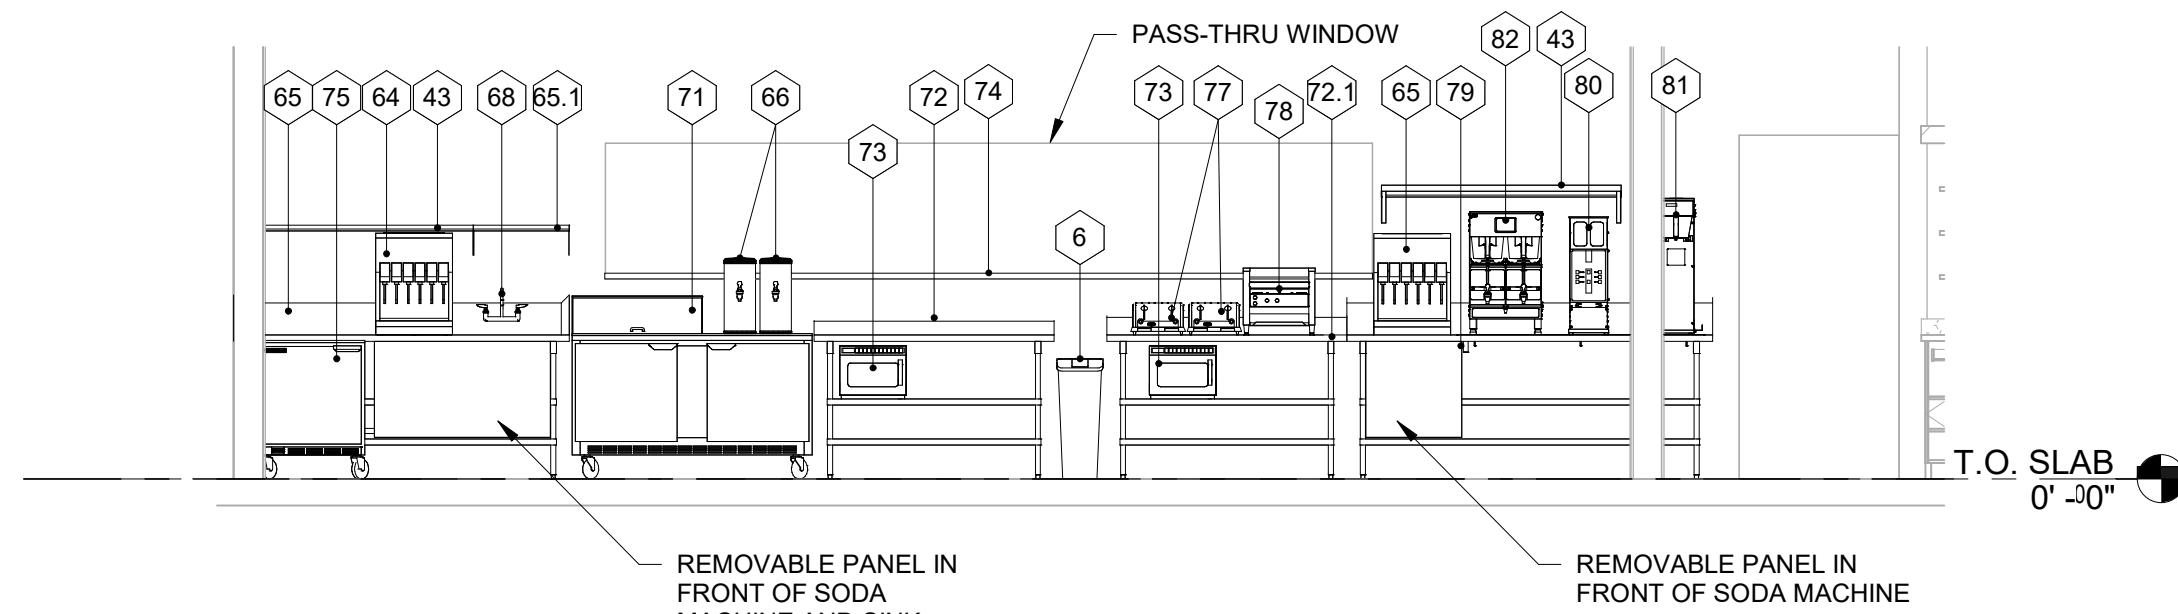


8 PASS-THRU FROM SERVING COUNTER  
1/4" = 1'-0"

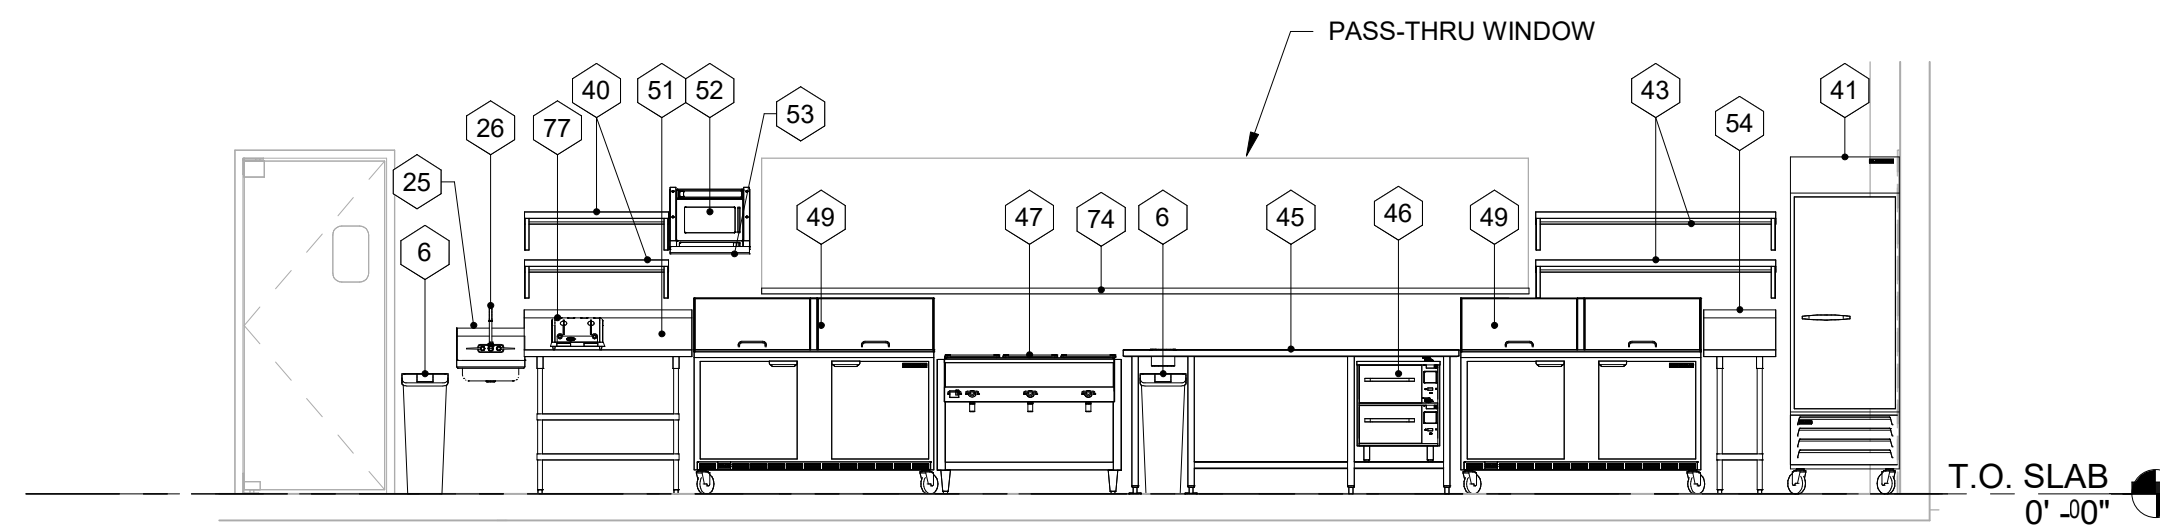


5 PASS THRU FROM KITCHEN  
1/4" = 1'-0"

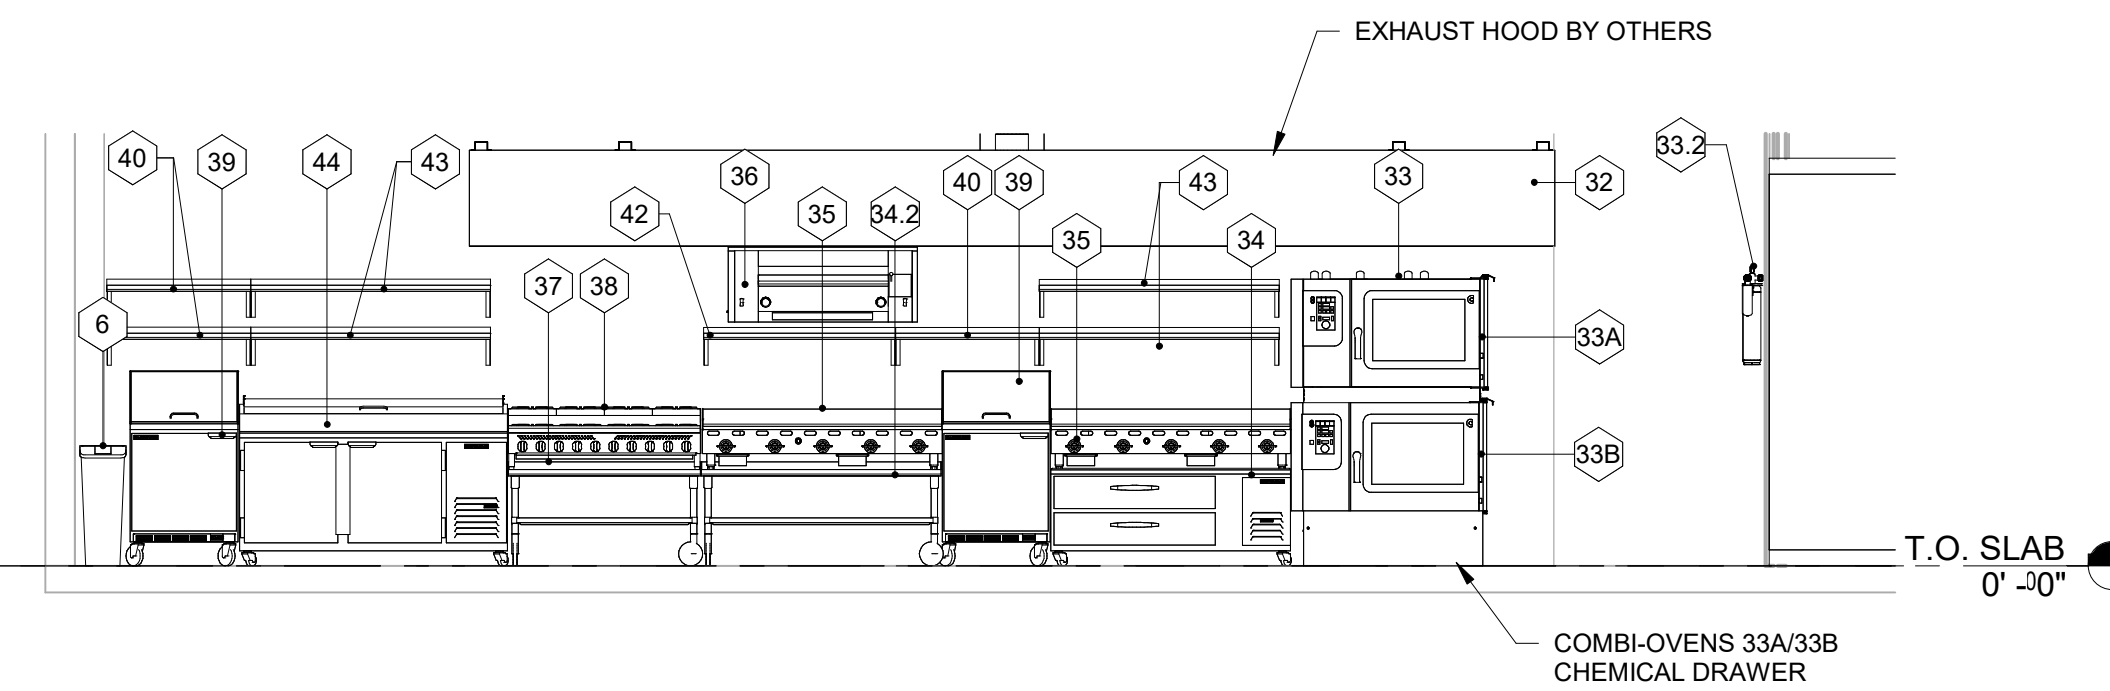


2 COOKING LINEUP  
1/4" = 1'-0"

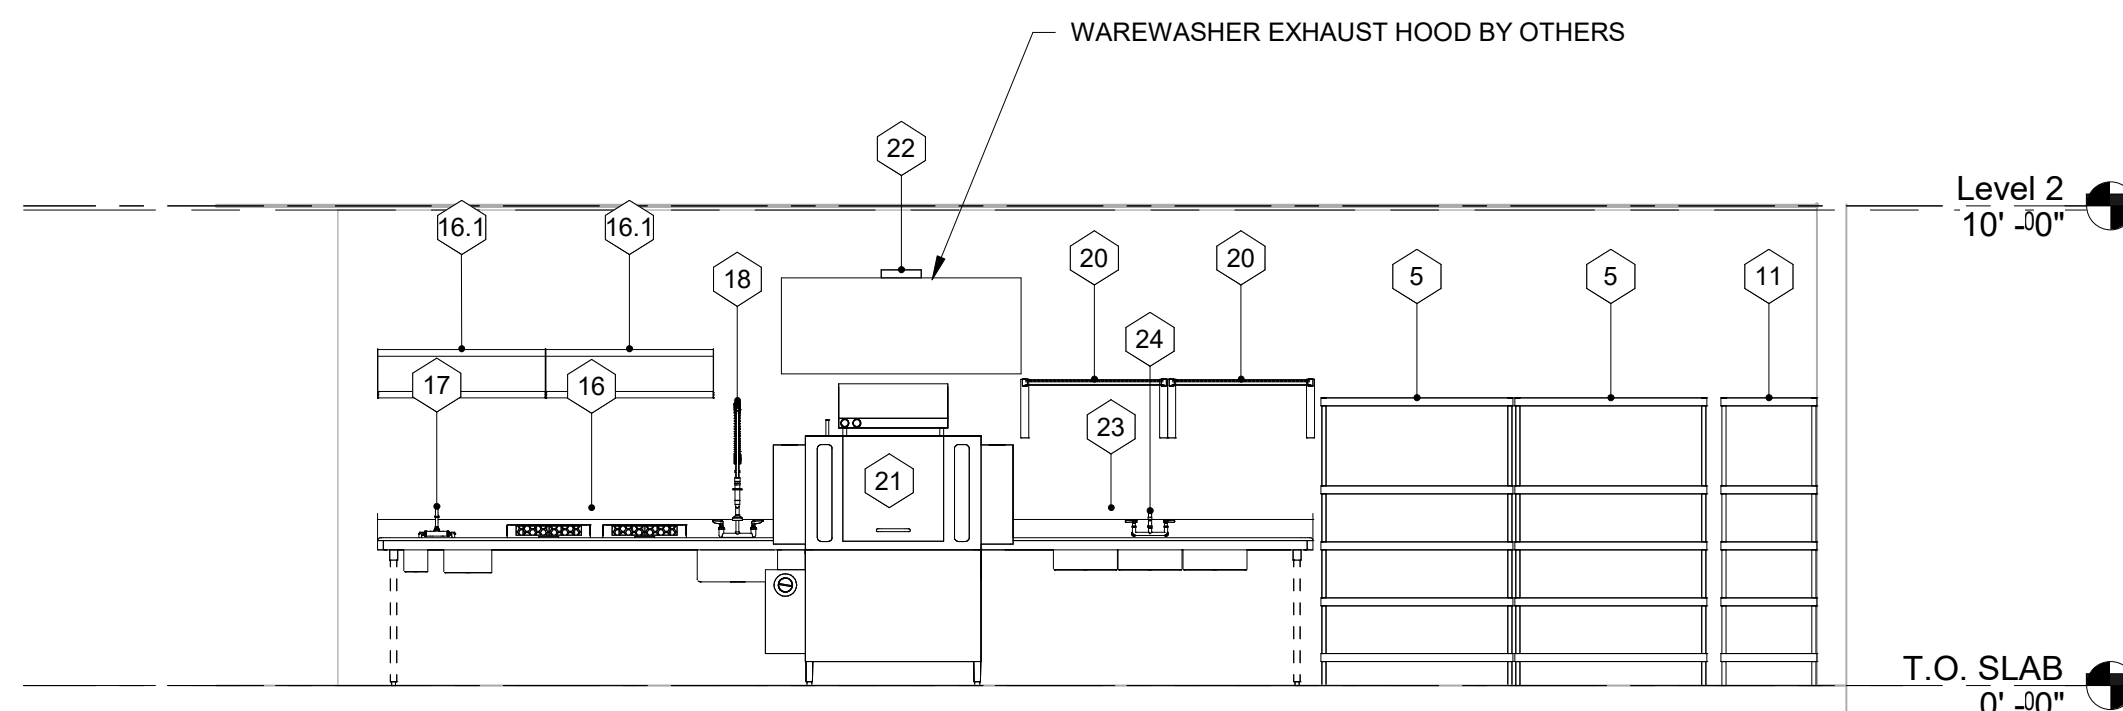

7 DISH ROOM  
1/4" = 1'-0"

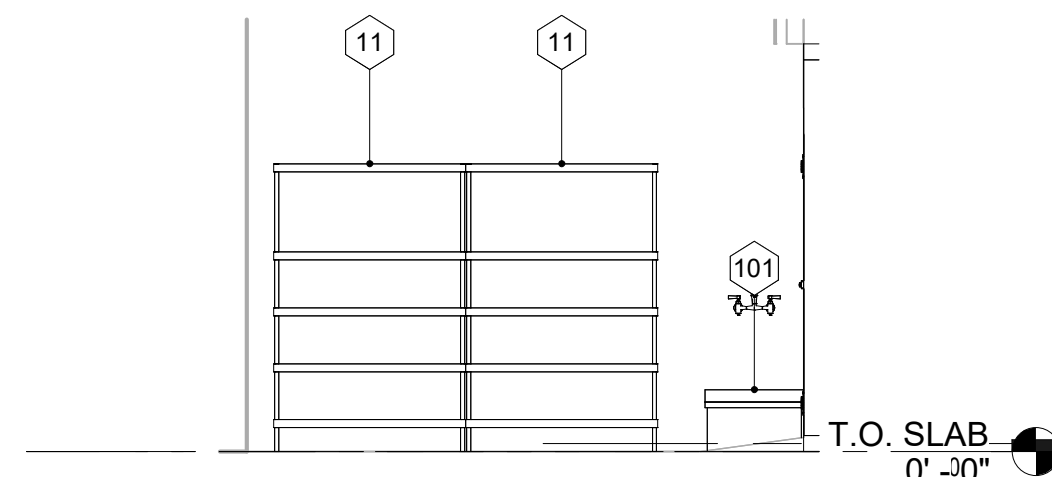

4 DISH ROOM EAST  
1/4" = 1'-0"

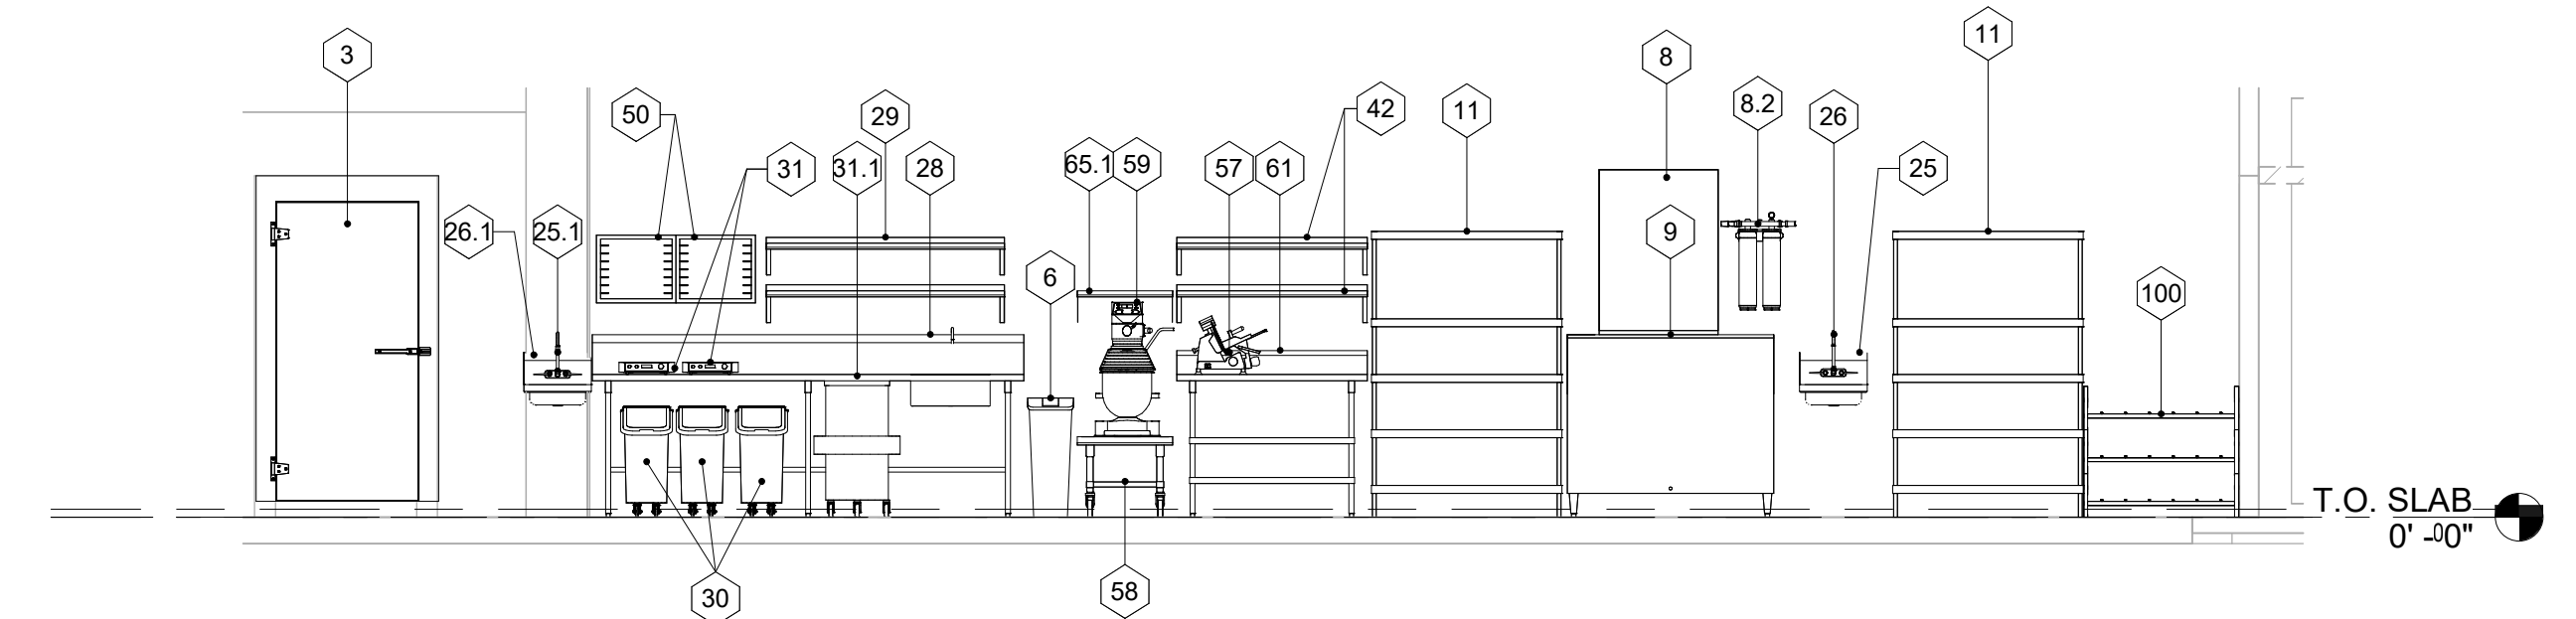

1 PREP AREA SOUTH  
1/4" = 1'-0"



THIS DRAWING IS THE PROPERTY OF FORD HOTEL SUPPLY COMPANY AND IS NOT TO BE USED IN WHOLE OR IN PART WITHOUT THE WRITTEN PERMISSION OF FORD HOTEL SUPPLY.

THIS PLAN IS MADE FROM AVAILABLE INFORMATION. MEASUREMENTS MUST BE VERIFIED ON THE JOB. PLUMBING, ELECTRICAL, REFRIGERATION AND VENT OUTLETS HAVE BEEN LOCATED AS ACCURATELY AS POSSIBLE. WE ACCEPT NO RESPONSIBILITY FOR ERRORS IN MEASUREMENTS, OR DIMENSIONS, OR FOR WORK DONE BY CONTRACTORS AND WILL NOT STAND ANY EXPENSE FOR CHANGES MADE NECESSARY BY LOCAL BUILDING CODES, OR ORDINANCES, OR BY CHANGES AND SUBSTITUTIONS IN EQUIPMENT SHOWN ON THIS PLAN.

**Ford Equipment and Contracting Co.**

| REVISIONS         |  |           |
|-------------------|--|-----------|
| ISSUED FOR PERMIT |  | 4.20.2026 |
|                   |  |           |
|                   |  |           |
|                   |  |           |

2204 N. BROADWAY  
ST. LOUIS, MO 63102  
PH: (314) 231-8400  
FAX: (314) 231-8426

**\*FOR REFERENCE ONLY\***



SHEET TITLE  
ELEVATIONS AND DETAILS

HOMEGROWN -  
FAYETTEVILLE, AR

DATE:  
4.20.2026  
DRAWN BY:  
SES  
SCALE:  
1/4" = 1'-0"  
DRAWING NO.

**FS-4**