


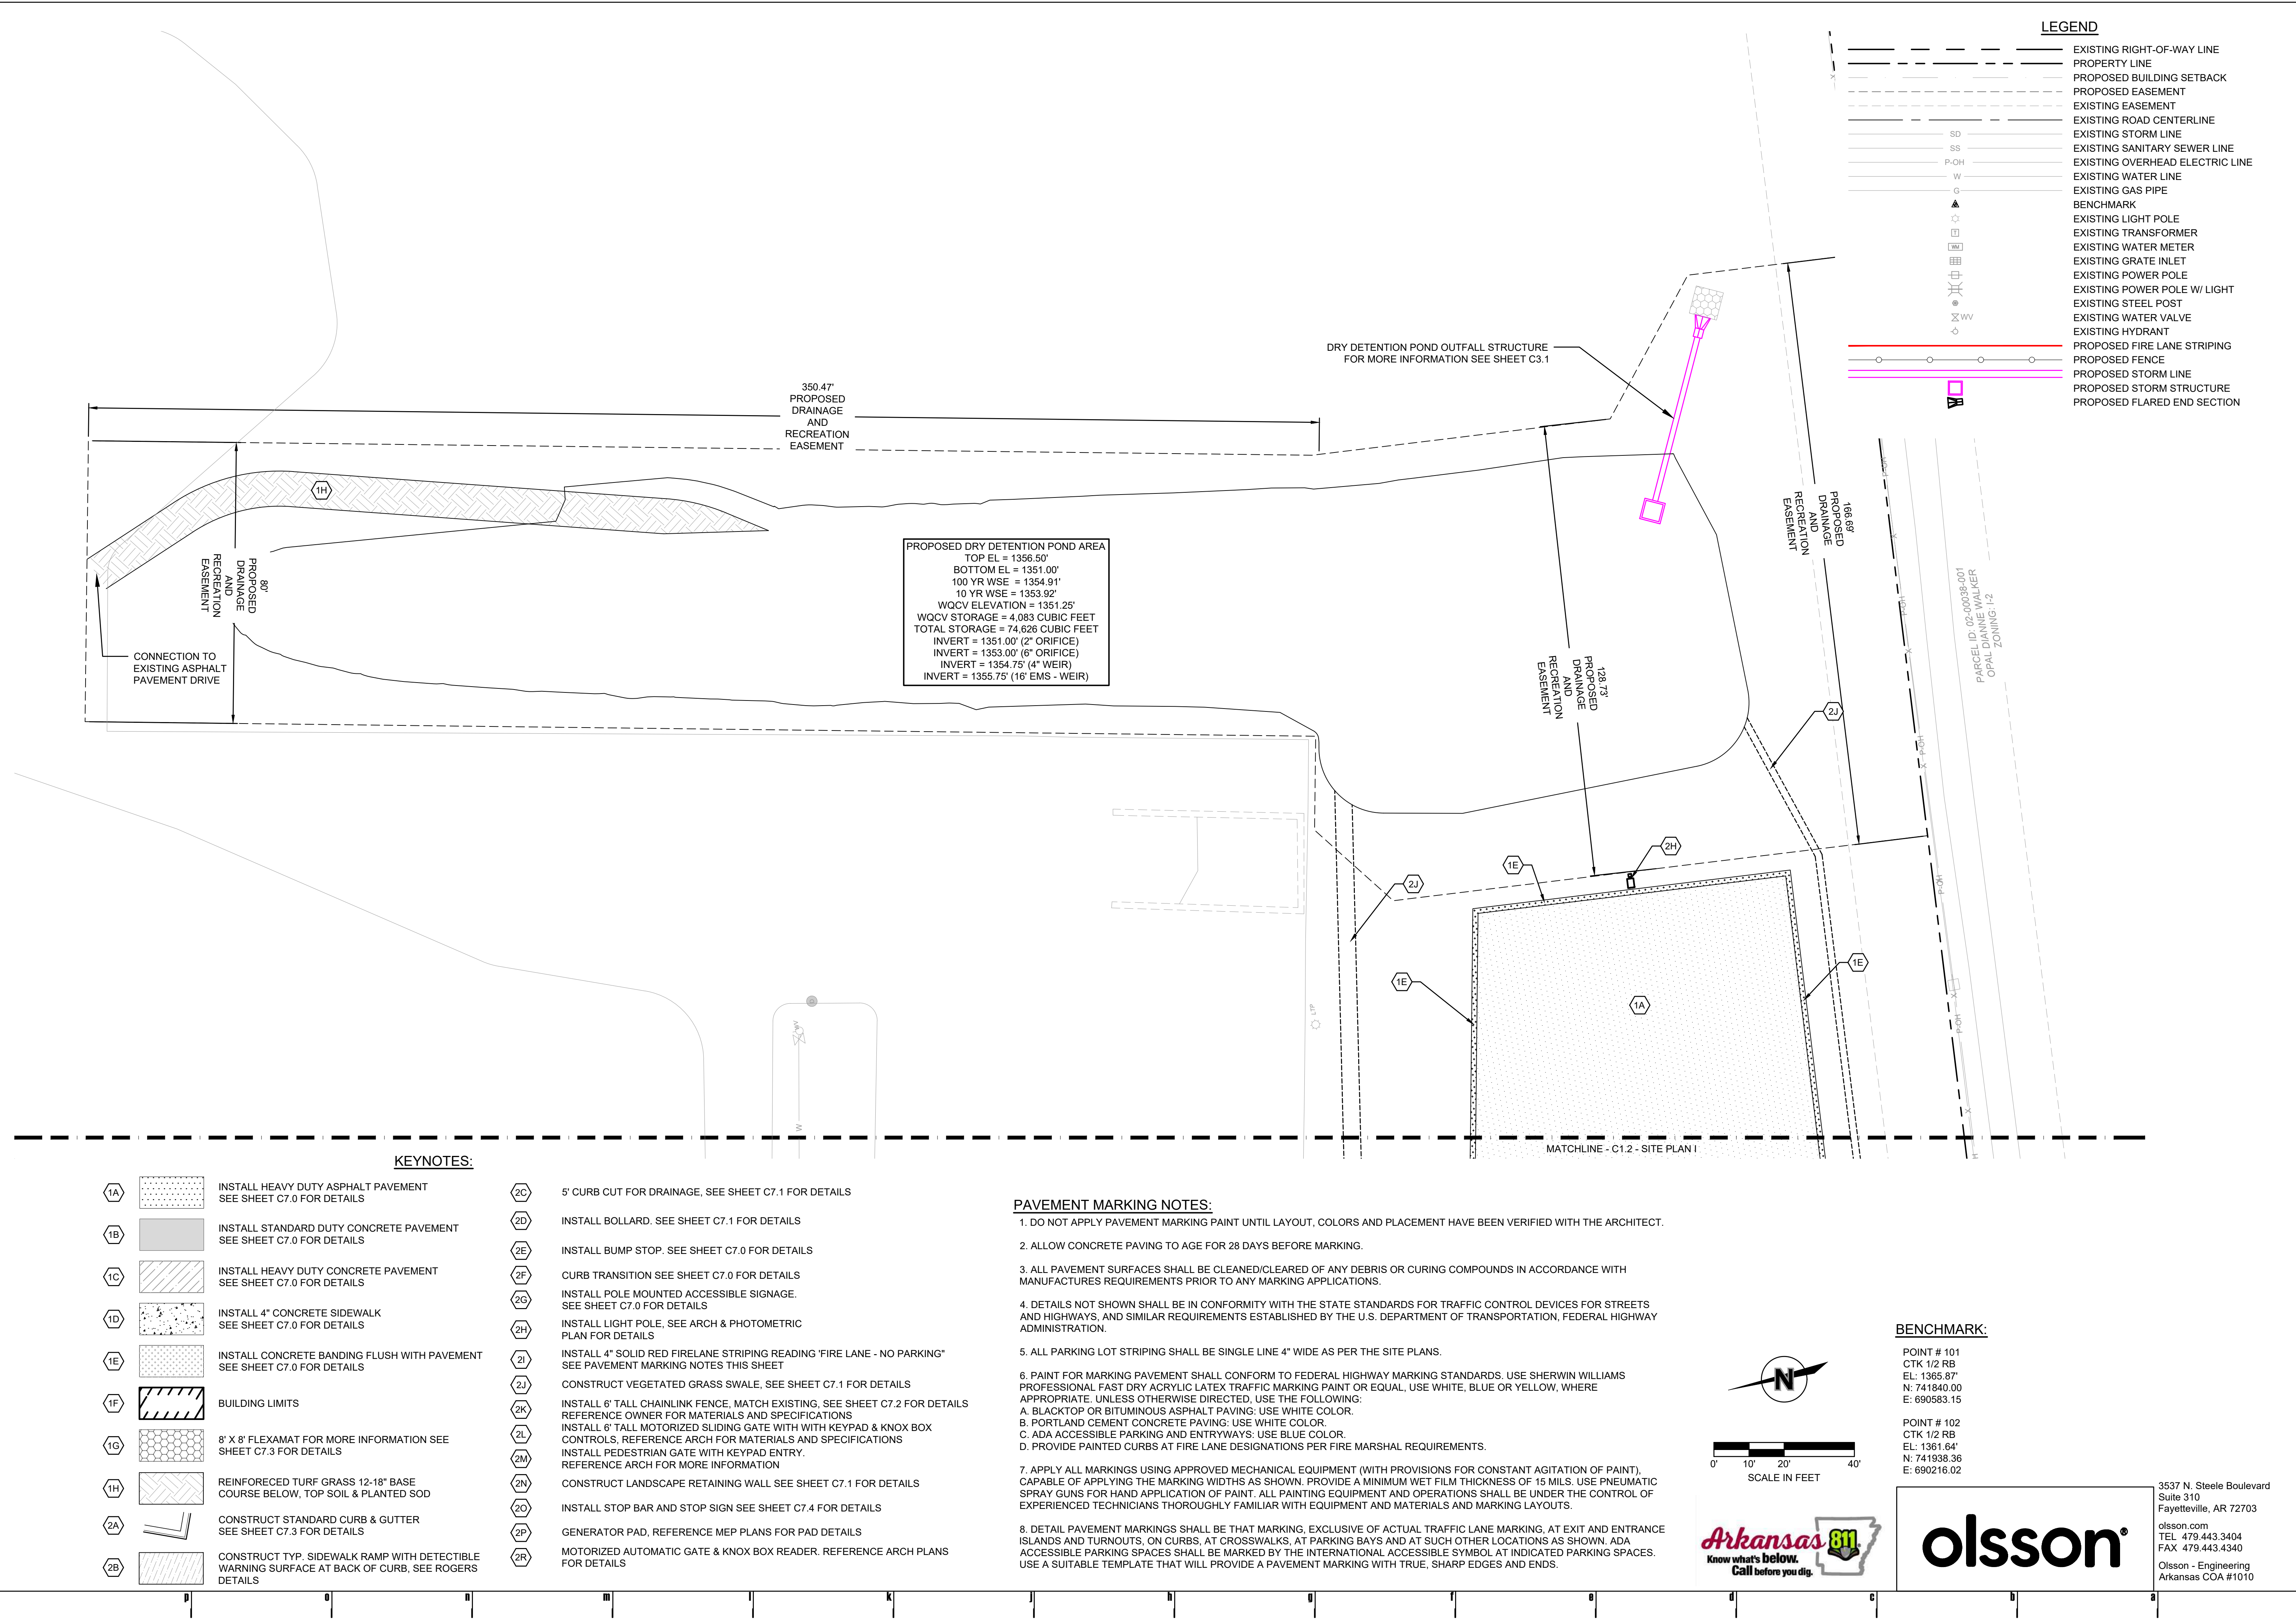

NOT FOR CONSTRUCTION

DEM X

ARCHITECTURE

104 N EAST AVENUE
FAYETTEVILLE, ARKANSAS 72701 | 479.966.4871

A NEW BUILDING FOR THE

ROGERS FACILITIES DEPARTMENT

2295 N. ARKANSAS ST, ROGERS, ARKANSAS, 72756

© 2023 DEMX ARCHITECTURE

SITE PLAN II

C13

BID SET
05/04/2026 025-04961