


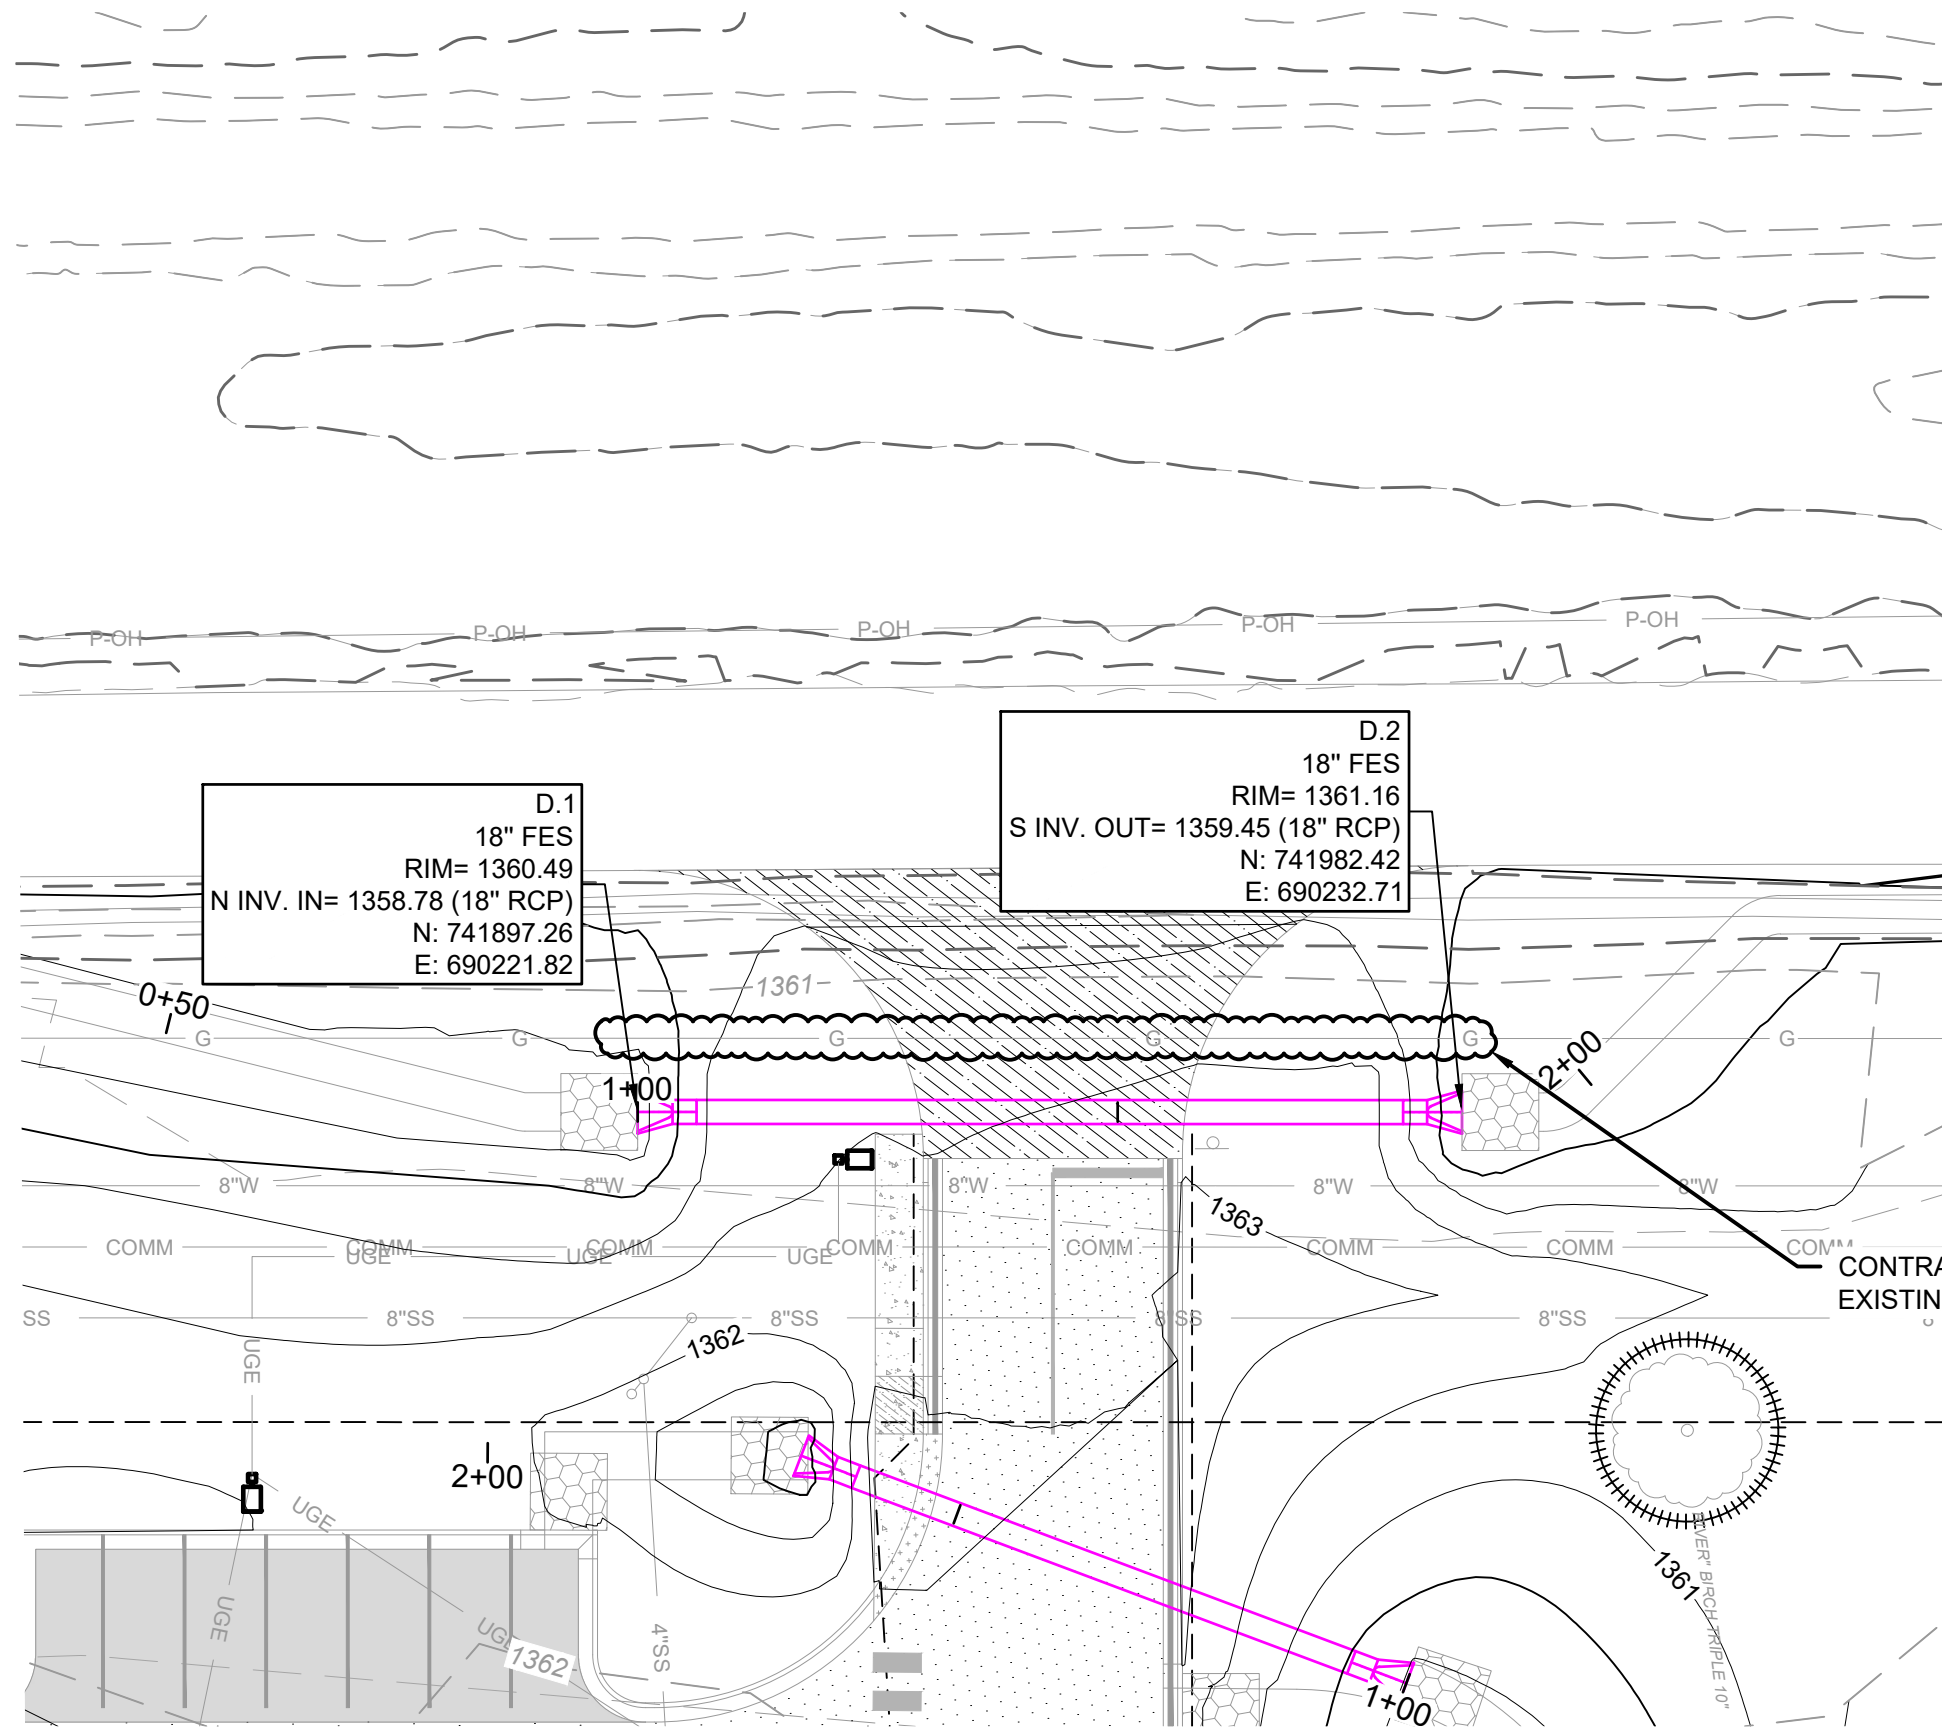
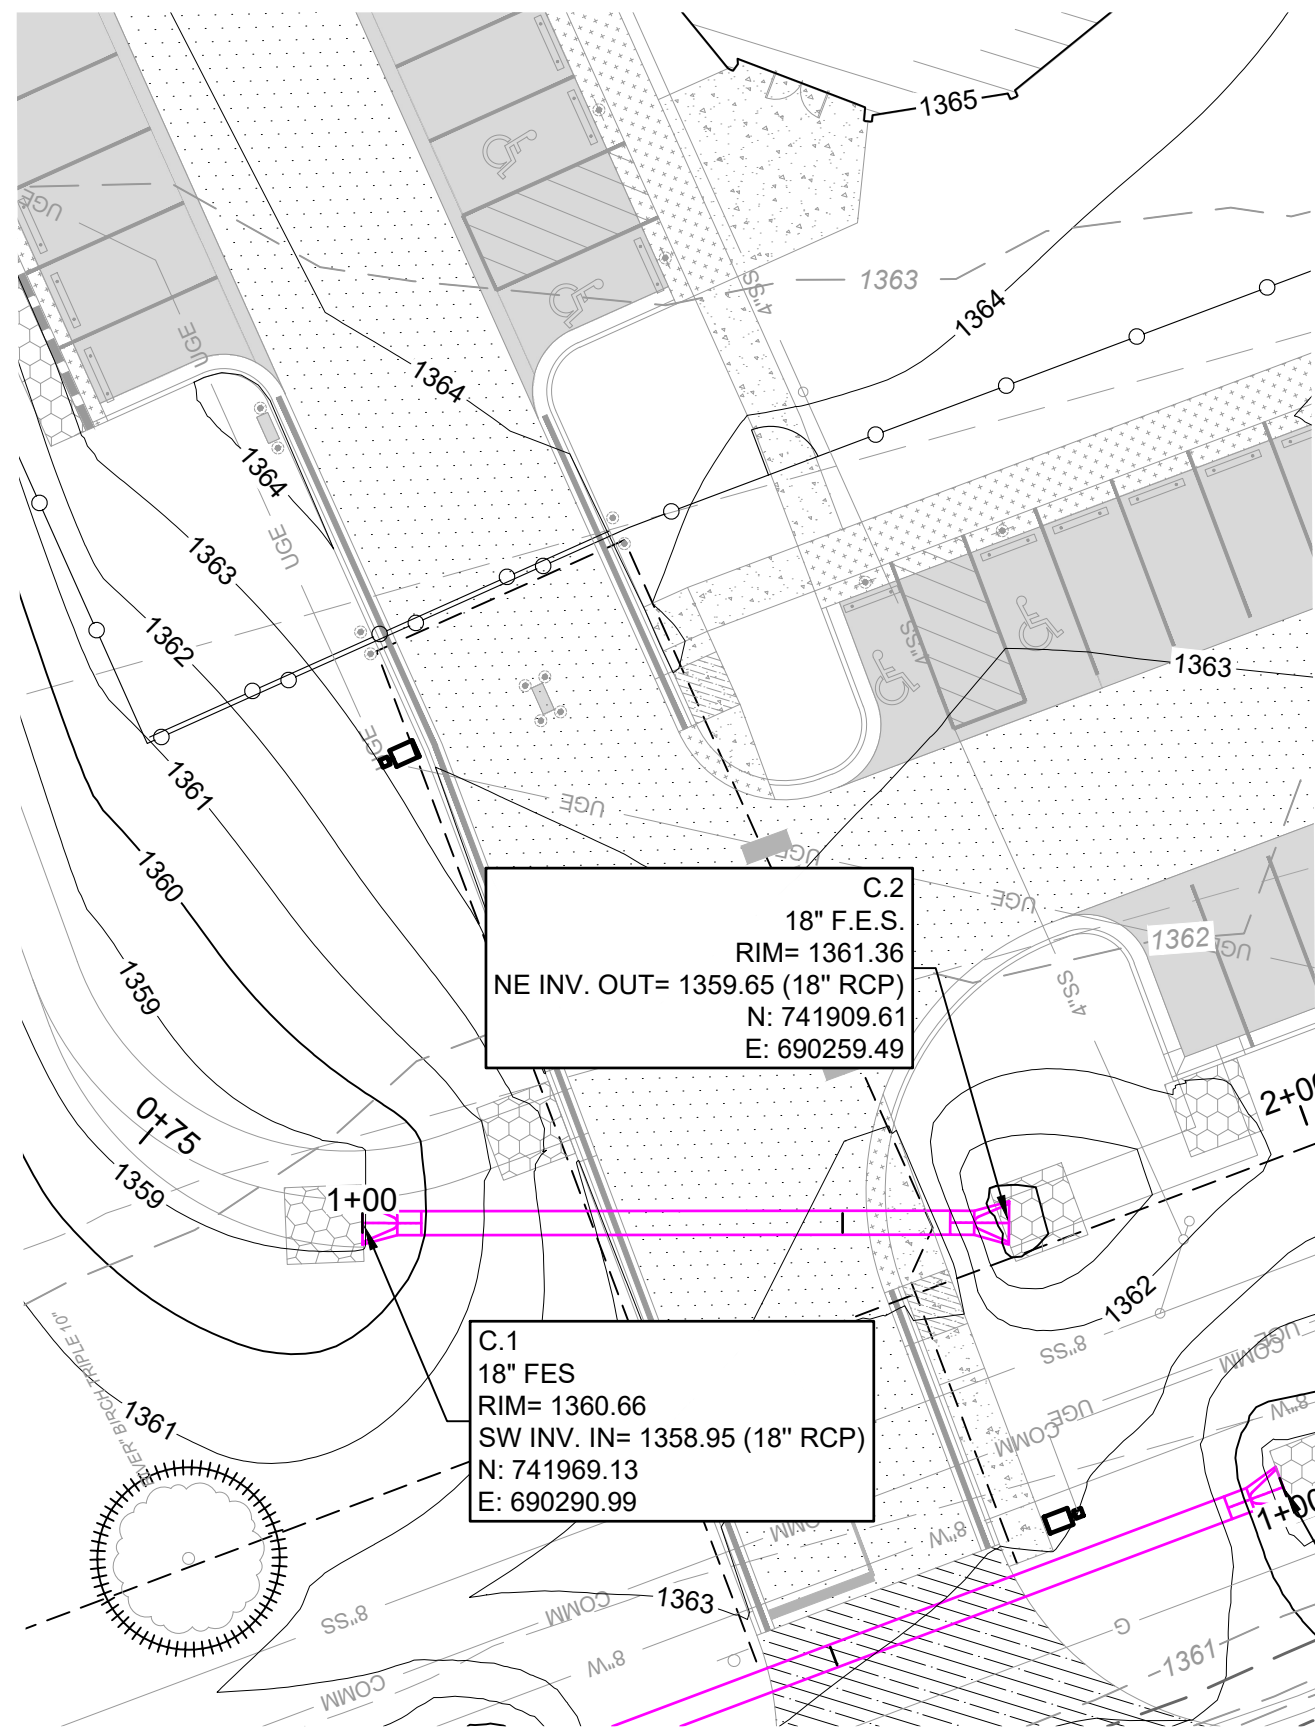


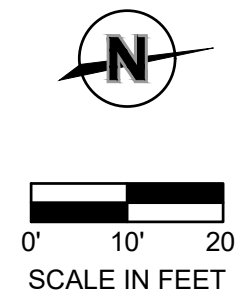



LEGEND	
	EXISTING RIGHT-OF-WAY LINE
	PROPERTY LINE
	PROPOSED BUILDING SETBACK
	EXISTING EASEMENT
	PROPOSED EASEMENT
	EXISTING ROAD CENTERLINE
	EXISTING STORM LINE
	EXISTING SANITARY SEWER LINE
	EXISTING OVERHEAD ELECTRIC LINE
	EXISTING WATER LINE
	EXISTING FIBER OPTIC LINE
	BENCHMARK
	EXISTING LIGHT POLE
	EXISTING TRANSFORMER
	EXISTING WATER METER
	EXISTING GRATE INLET
	EXISTING POWER POLE
	EXISTING POWER POLE W/ LIGHT
	EXISTING STEEL POST
	EXISTING WATER VALVE
	PROPOSED WATER LINE
	PROPOSED SANITARY SEWER LINE
	PROPOSED UNDERGROUND ELECTRIC LINE
	PROPOSED STORM LINE
	PROPOSED HYDRANT
	PROPOSED TAP/TEE

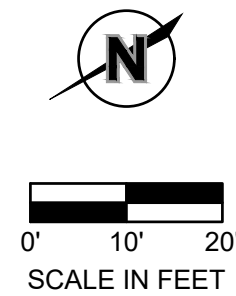

STORM LINE C (0+75 - 2+00)

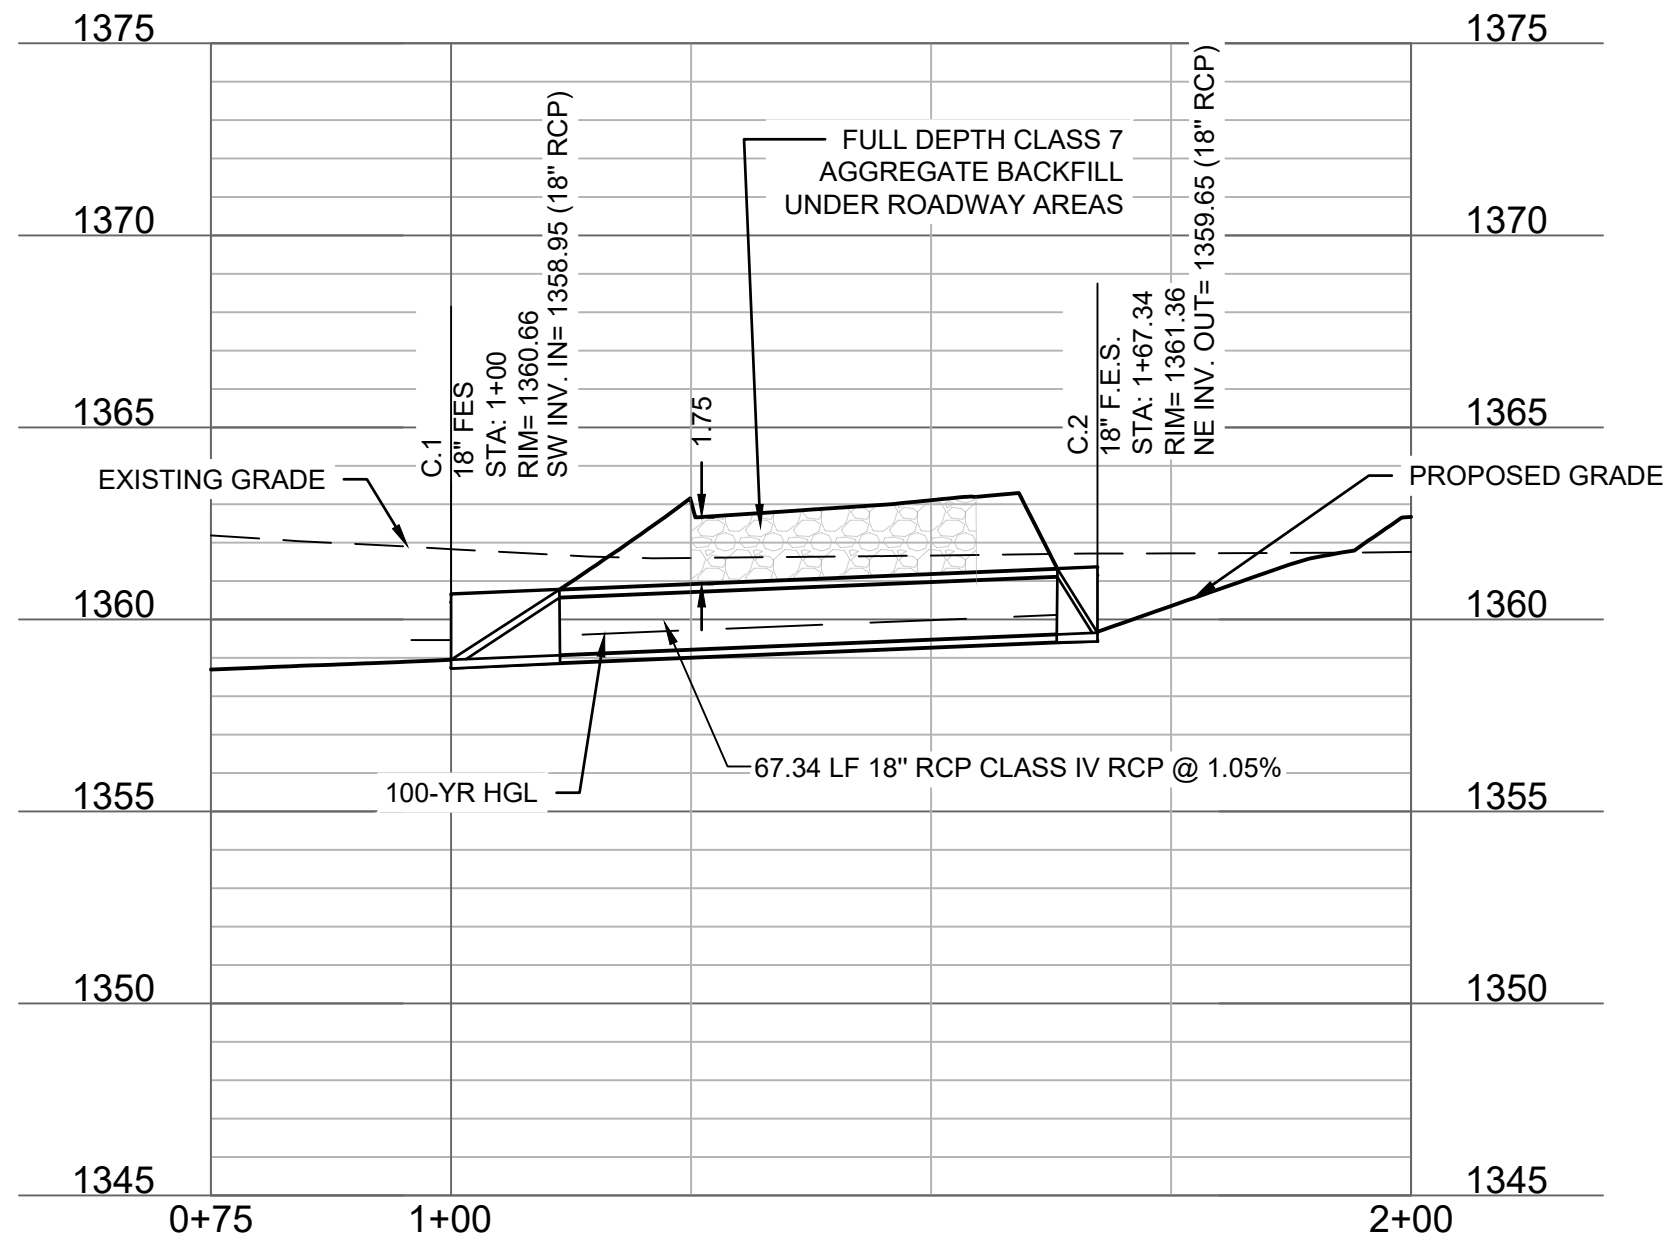

STORM LINE D (0+75 - 2+25)

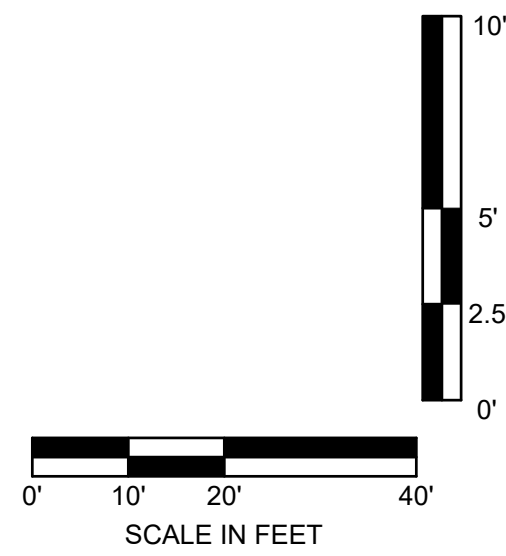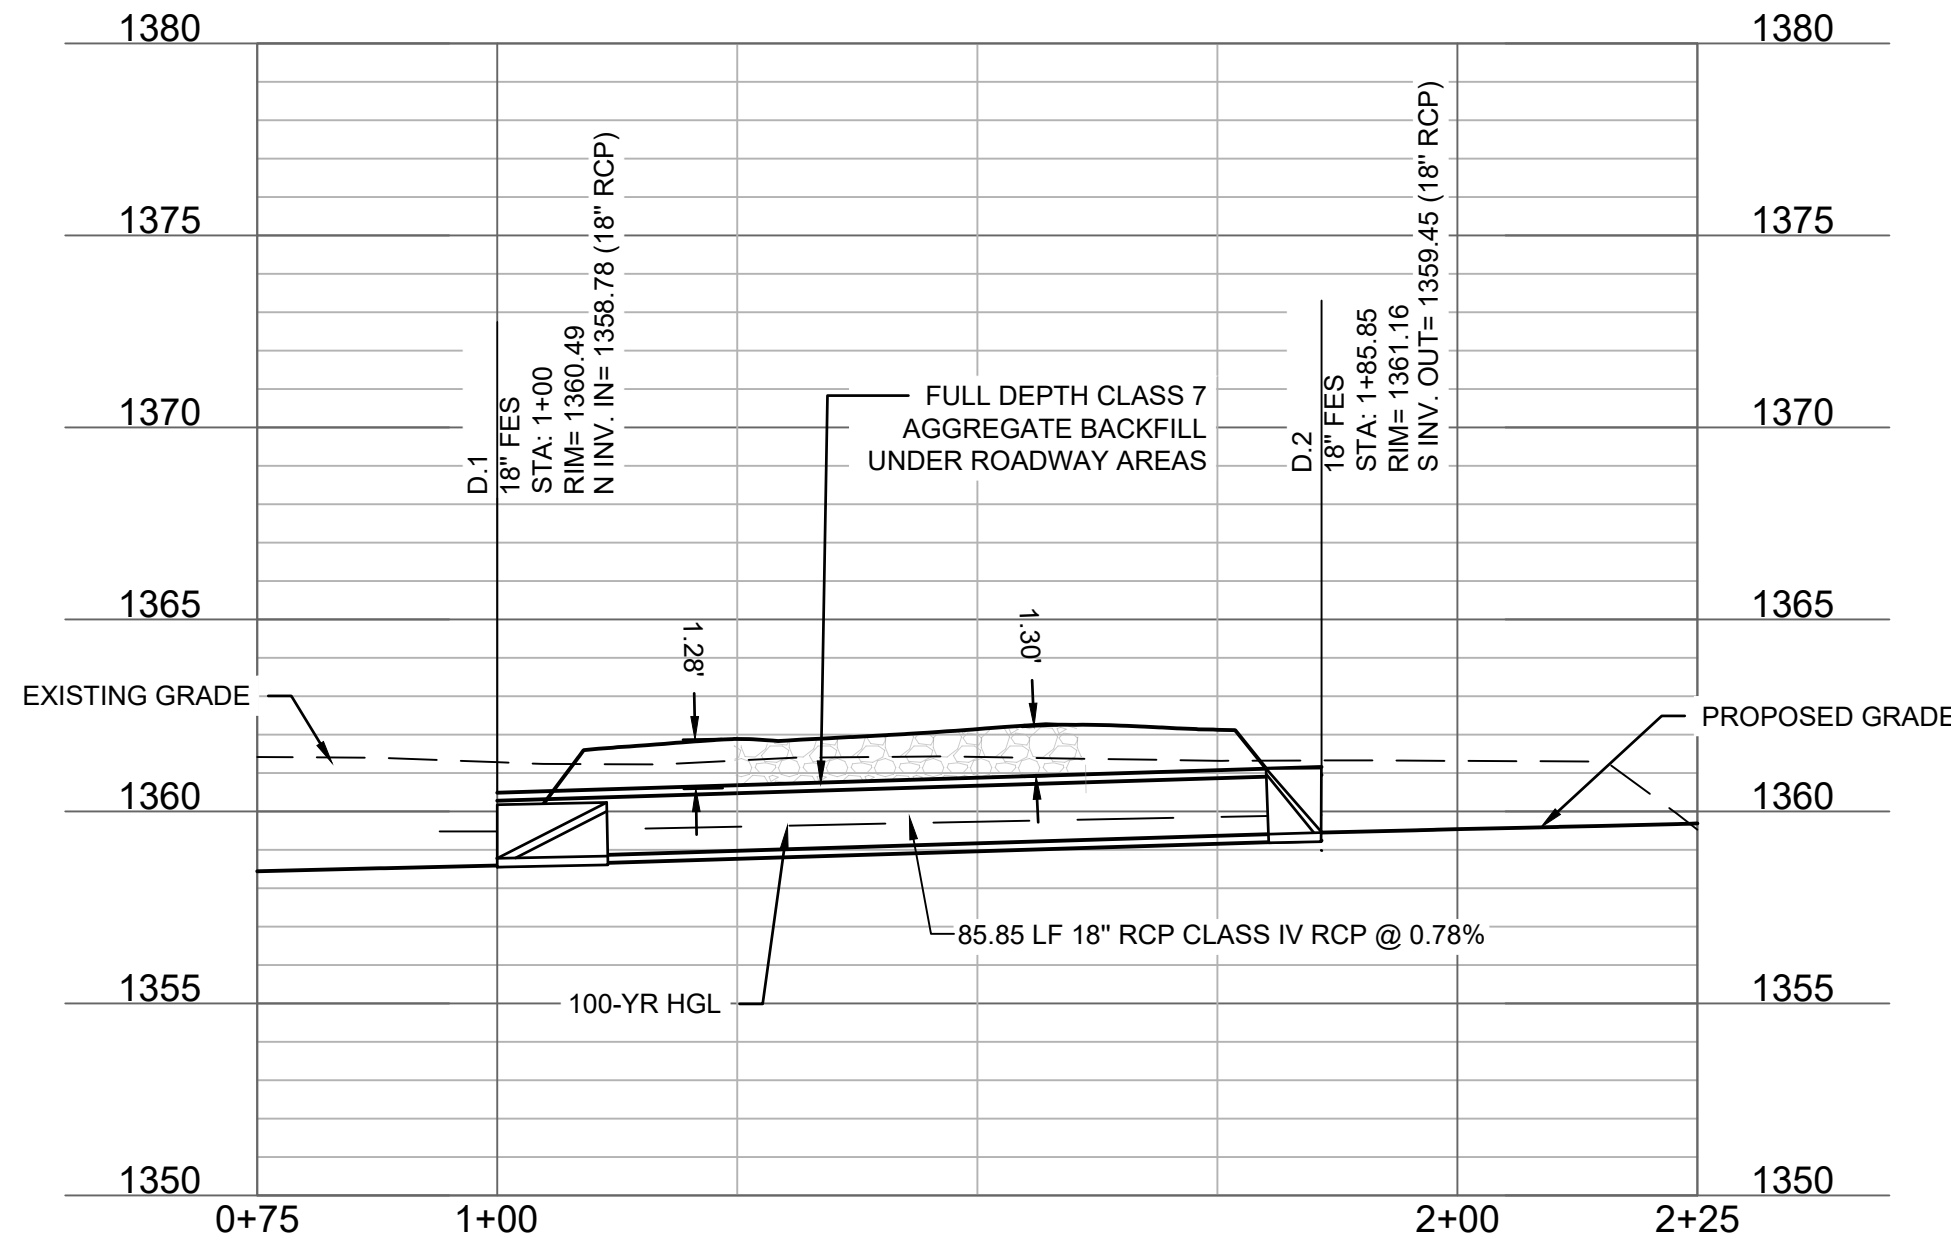

BENCHMARK:

POINT # 101
CTK 1/2 RB
EL: 1365.87'
N: 741840.00
E: 690583.15

POINT # 102
CTK 1/2 RB
EL: 1361.64'
N: 741938.36
E: 690216.02




3537 N. Steele Boulevard
Suite 310
Fayetteville, AR 72703


olsson.com
TEL 479.443.3404
FAX 479.443.4340
Olsson - Engineering
Arkansas COA #1010

A NEW BUILDING FOR THE
ROGERS FACILITIES DEPARTMENT
2295 N. ARKANSAS ST, ROGERS, ARKANSAS, 72756
© 2025 DEMX ARCHITECTURE

STORM PLAN AND
PROFILE II

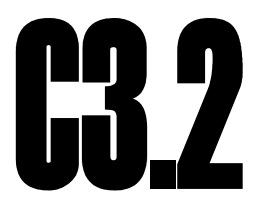

BID SET
05/04/2026 025-04961

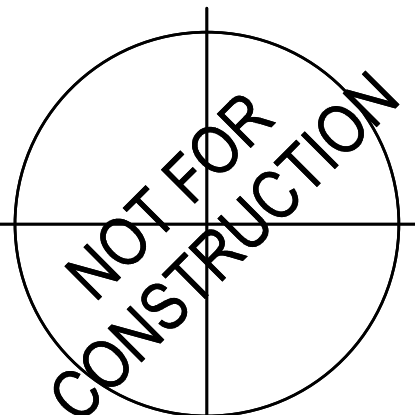

DEMx
ARCHITECTURE
104 N EAST AVENUE
FAYETTEVILLE, ARKANSAS 72701 | 479.966.4671