

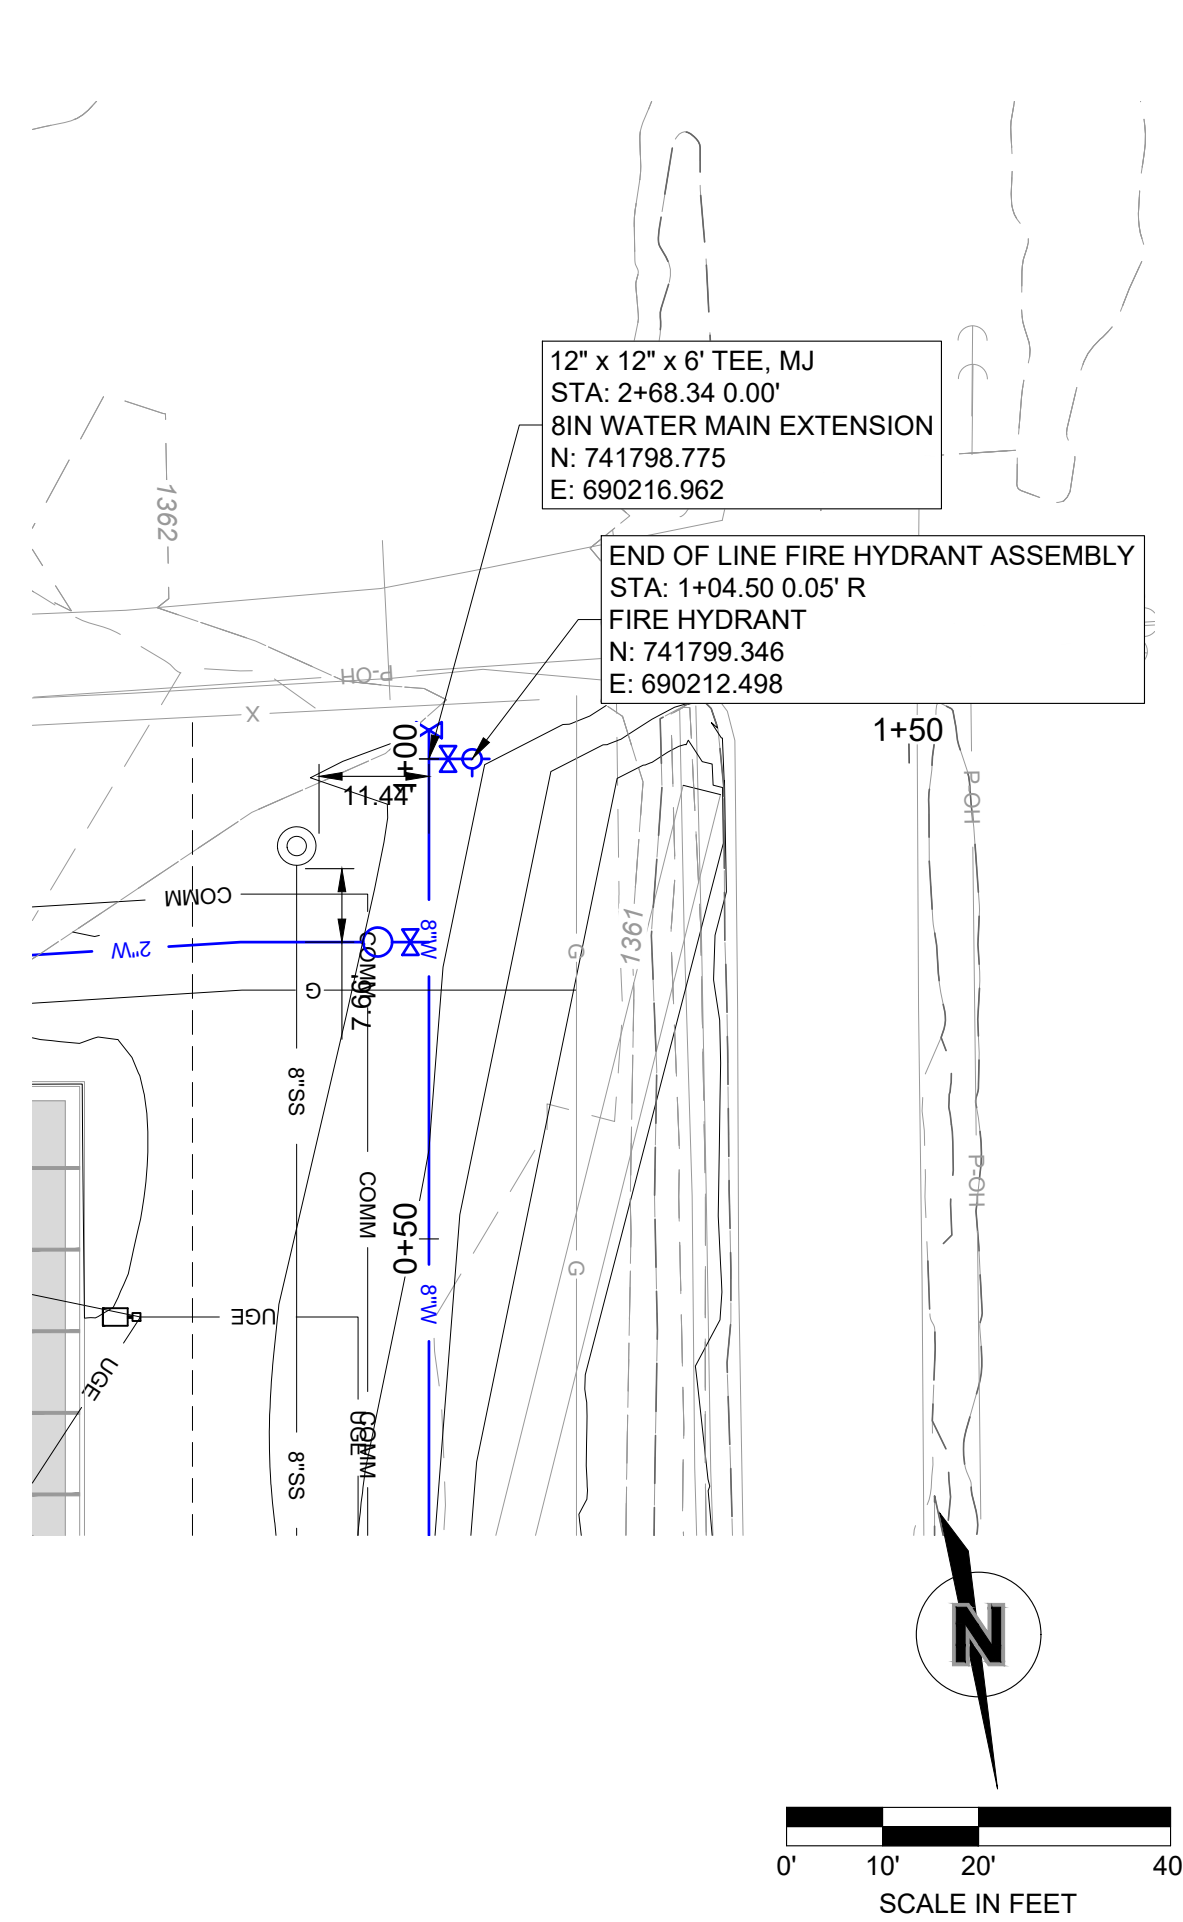


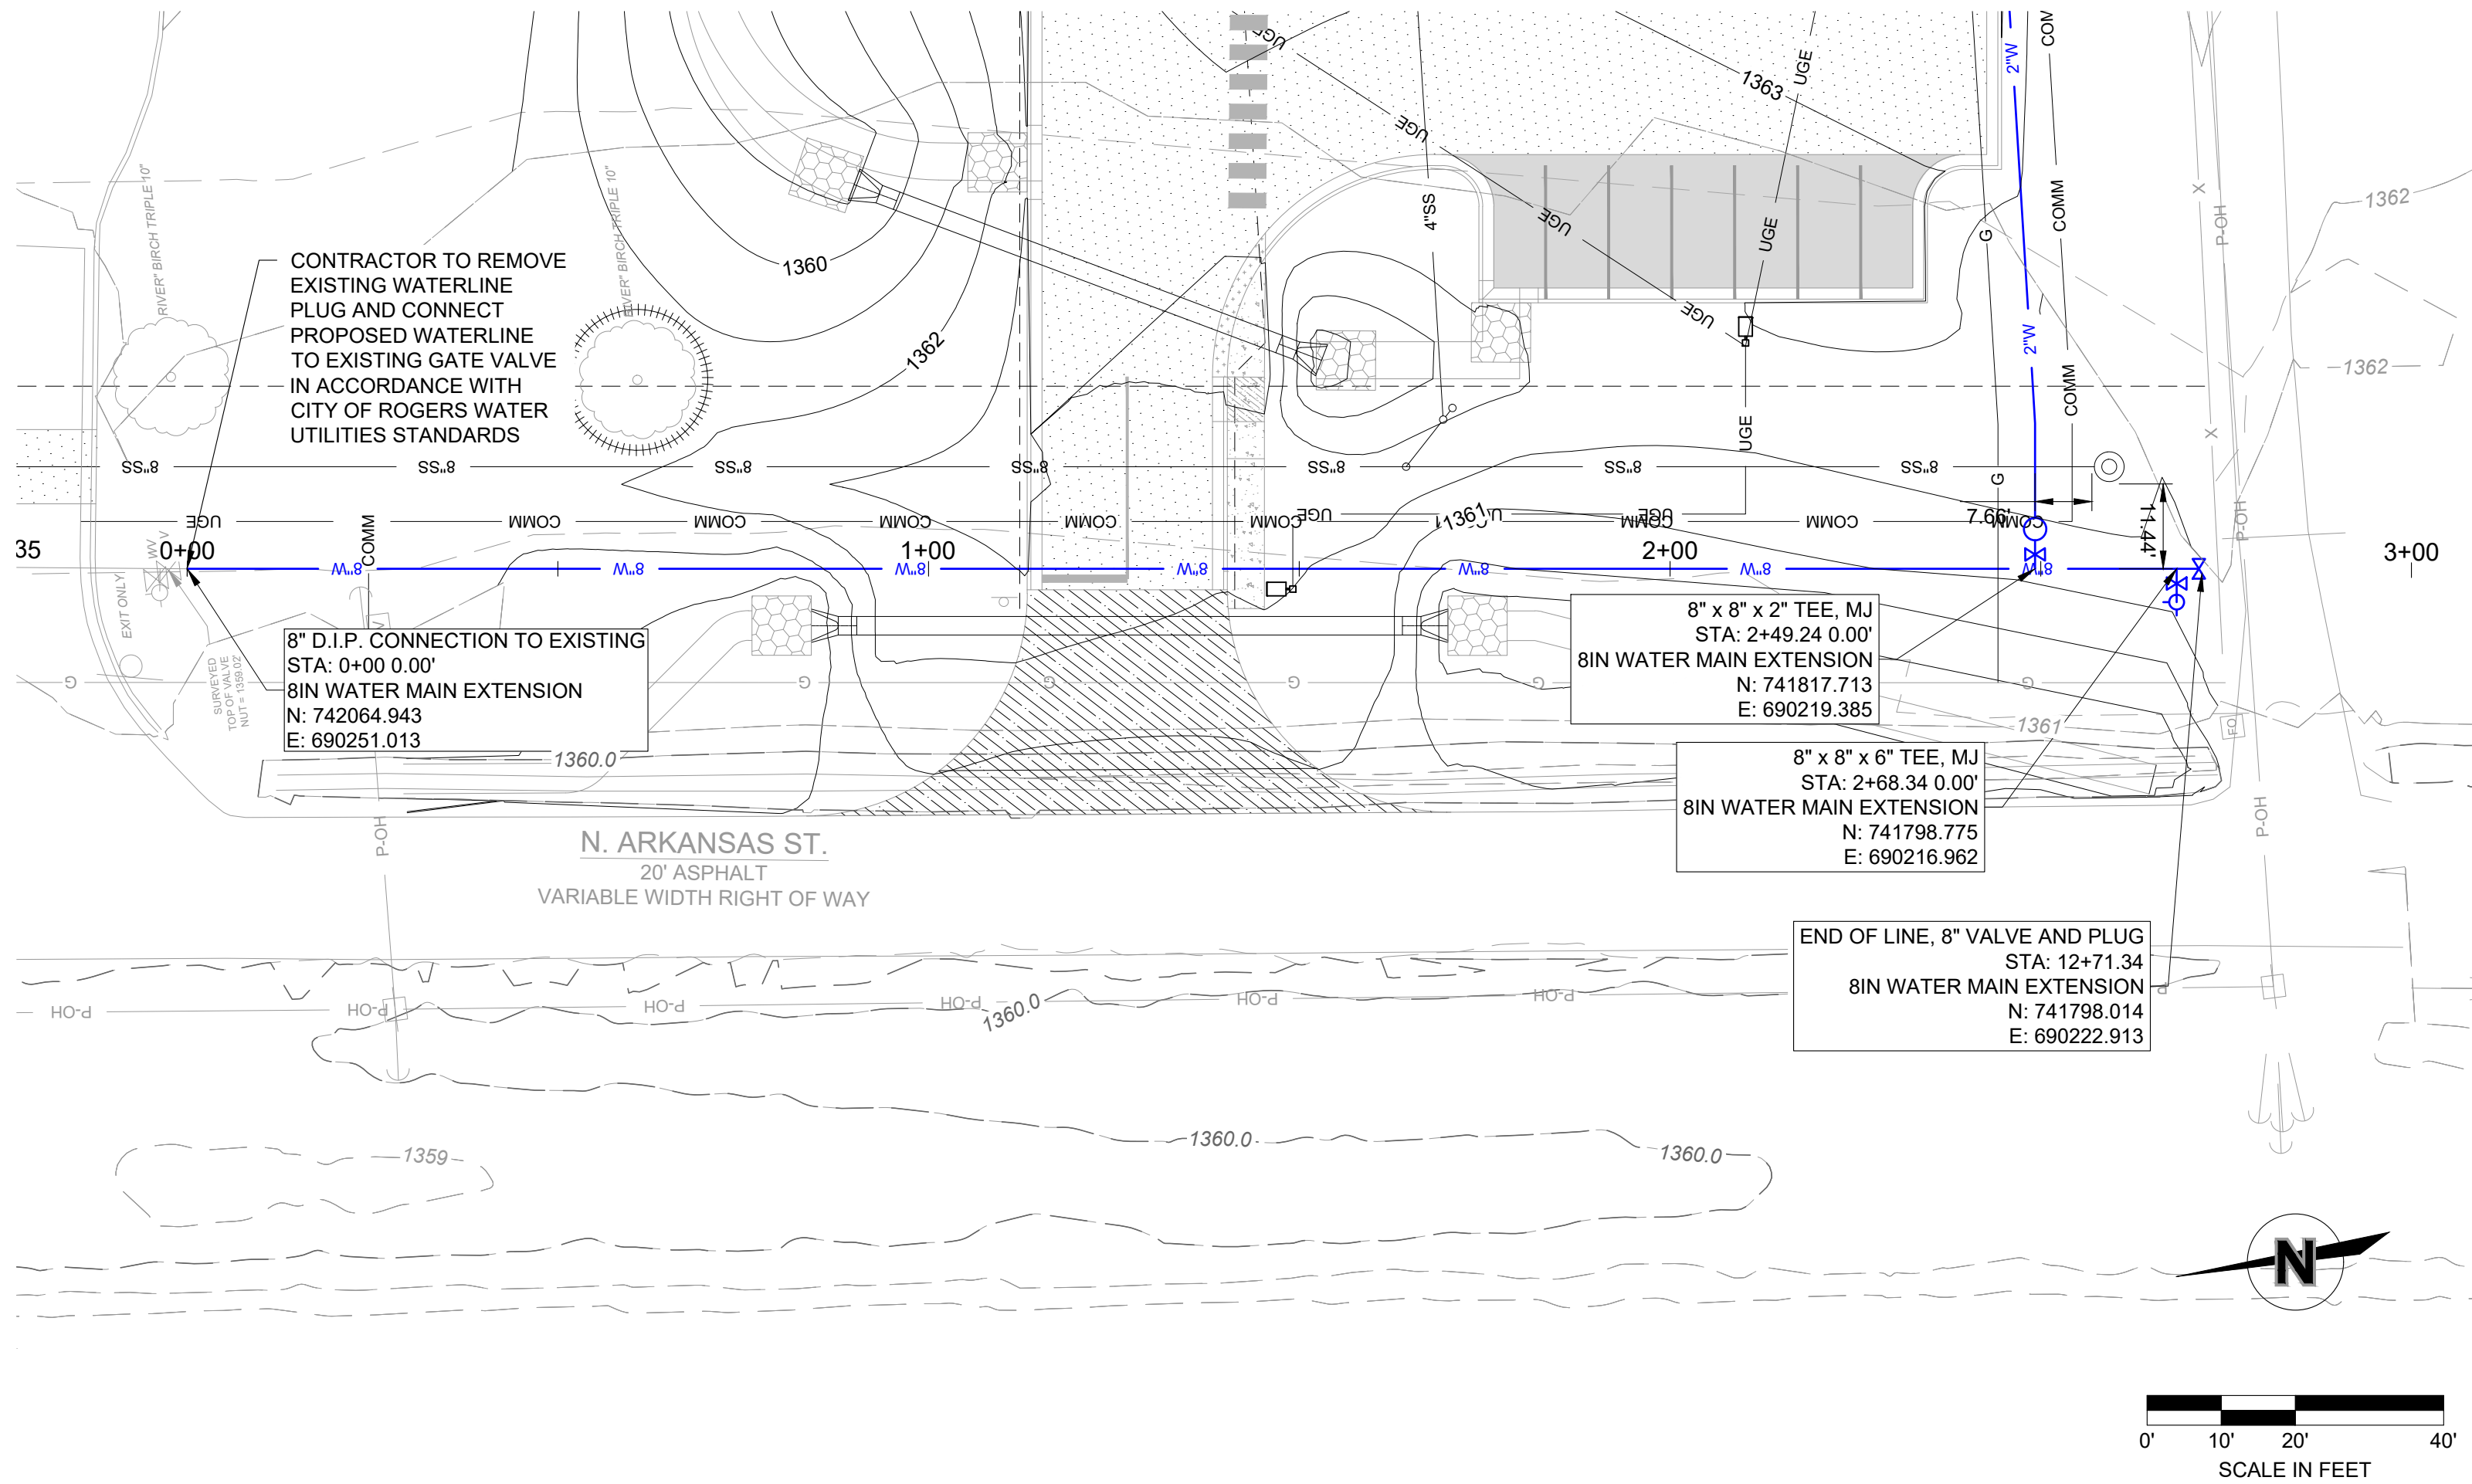


LEGEND

---	EXISTING RIGHT-OF-WAY LINE
- - -	PROPERTY LINE
- . -	PROPOSED BUILDING SETBACK
- - -	EXISTING EASEMENT
- . -	PROPOSED EASEMENT
---	EXISTING ROAD CENTERLINE
---	EXISTING STORM LINE
---	EXISTING SANITARY SEWER LINE
---	EXISTING OVERHEAD ELECTRIC LINE
---	EXISTING WATER LINE
---	EXISTING FIBER OPTIC LINE
▲	BENCHMARK
○	EXISTING LIGHT POLE
□	EXISTING TRANSFORMER
+	EXISTING WATER METER
+	EXISTING GRATE INLET
+	EXISTING POWER POLE
+	EXISTING STEEL POST
+	EXISTING POWER POLE W/ LIGHT
+	EXISTING WATER VALVE
---	PROPOSED WATER LINE
---	PROPOSED SANITARY SEWER LINE
---	PROPOSED UNDERGROUND ELECTRIC LINE
---	PROPOSED STORM LINE
---	PROPOSED HYDRANT
---	PROPOSED TAP/TEE


8IN WATER MAIN EXTENSION (-0+25 - 3+00)

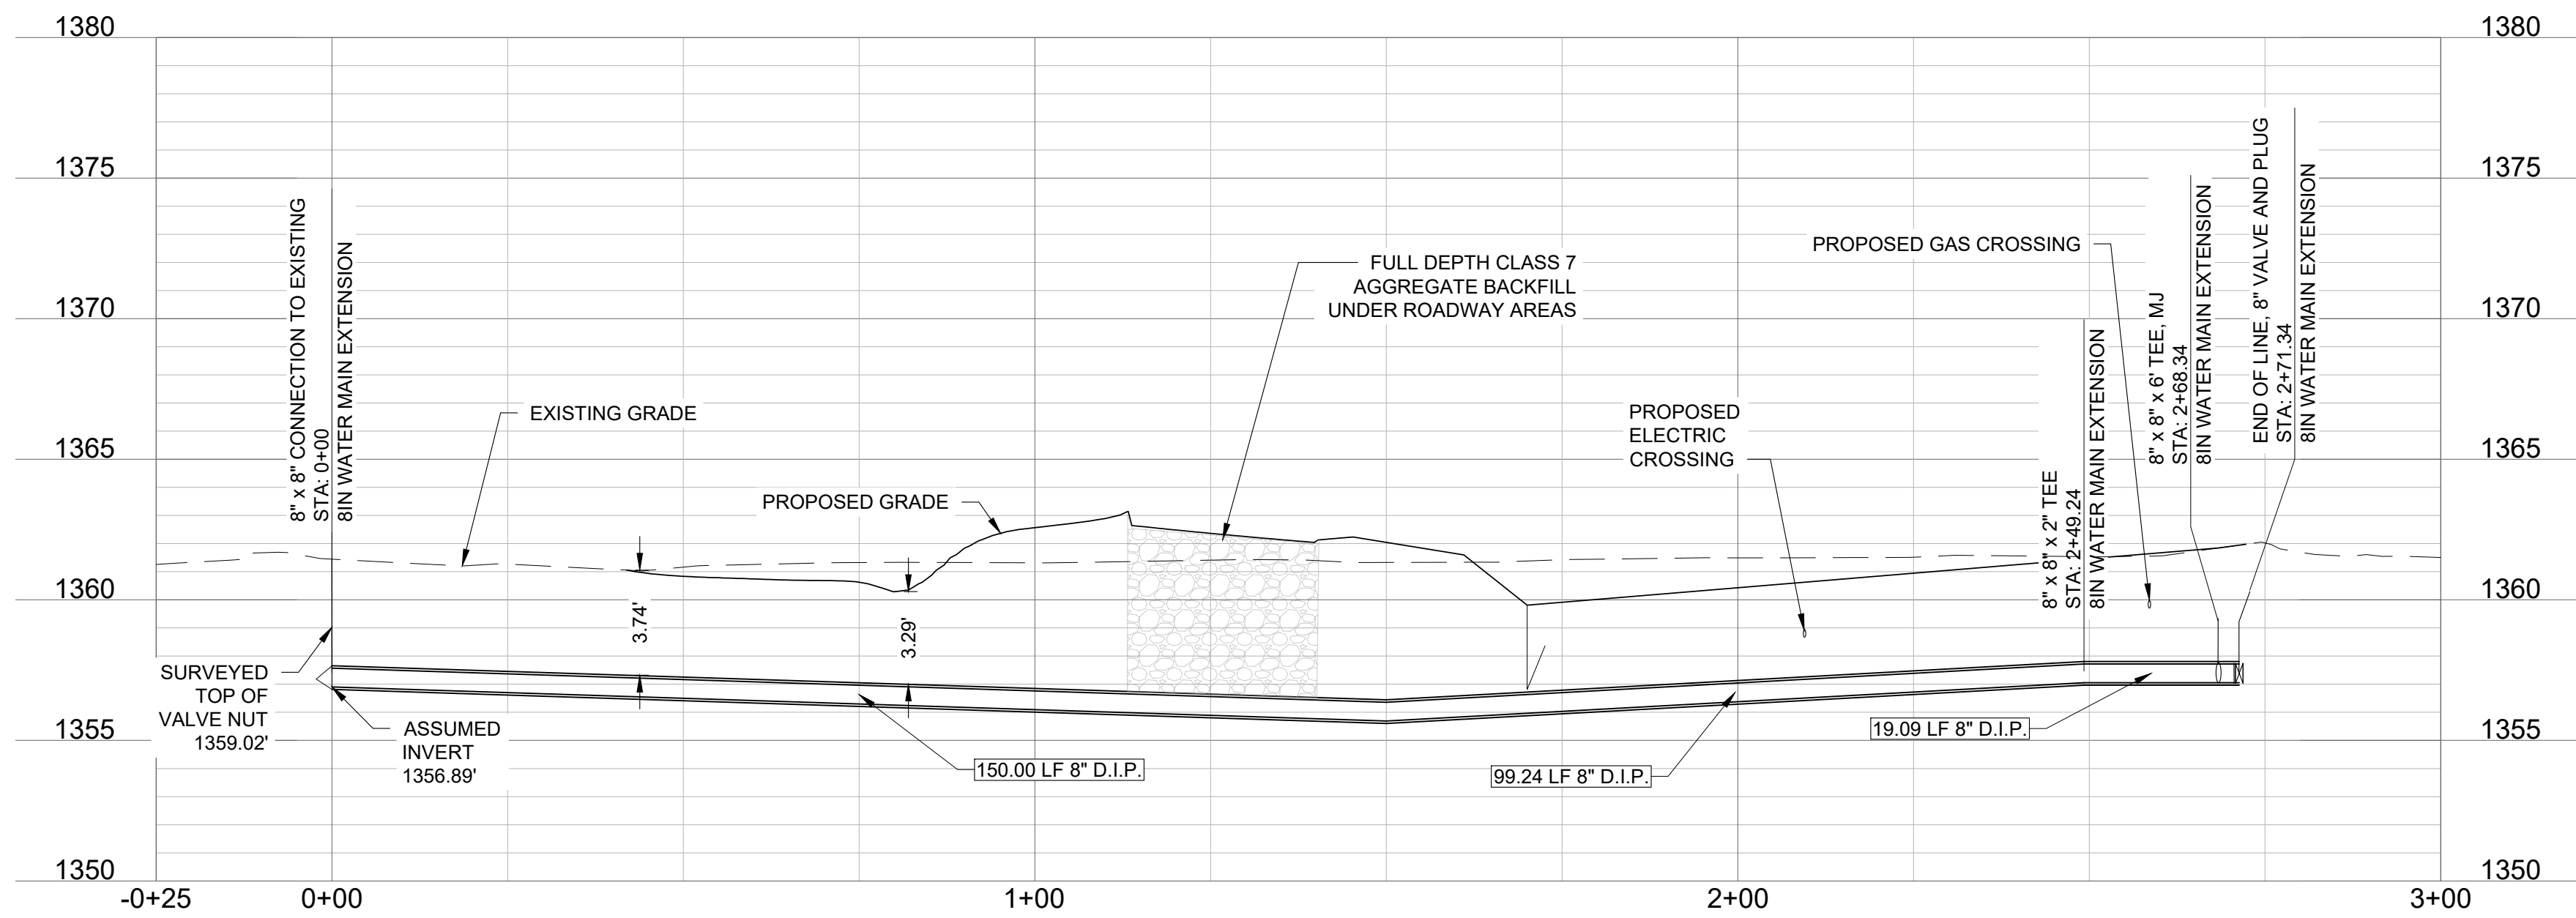

FIRE HYDRANT (0+75 - 1+25)

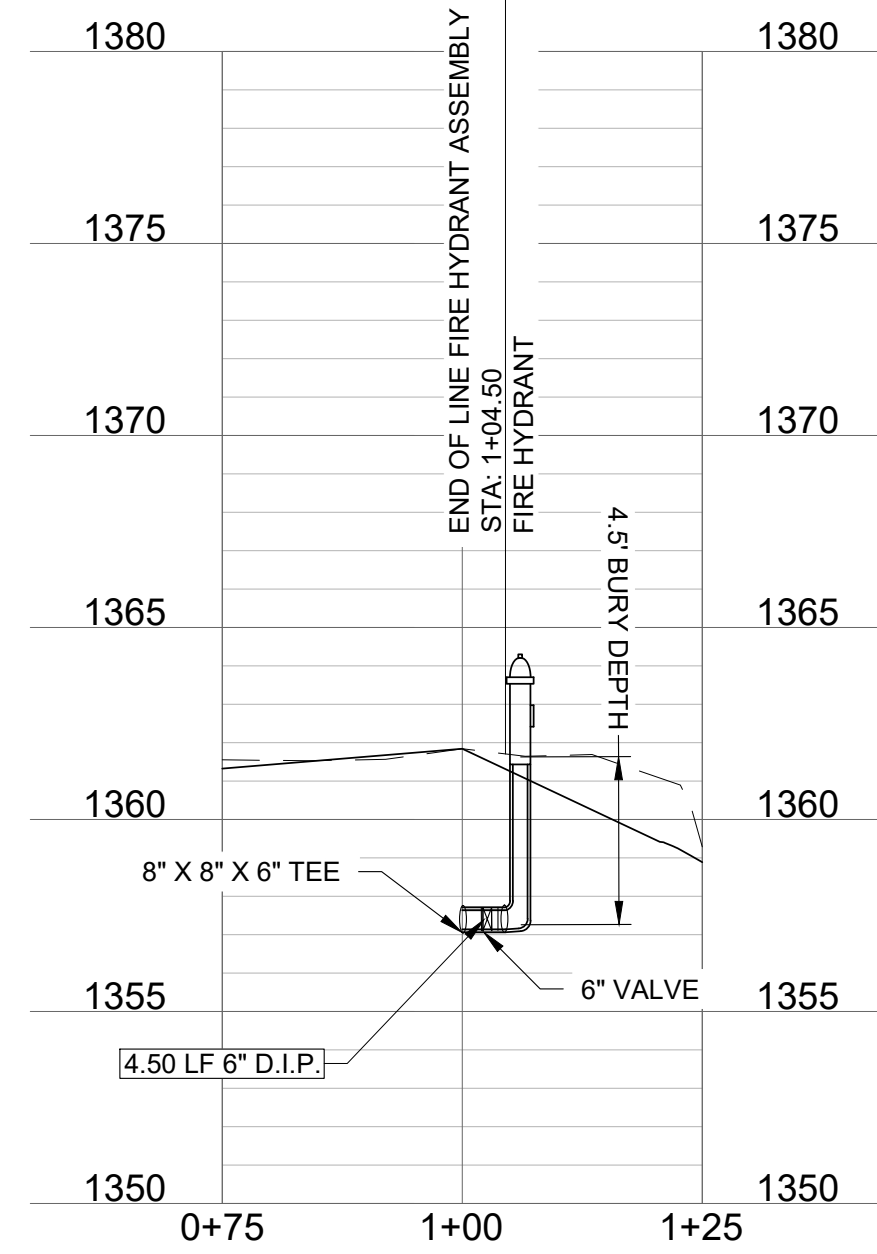

NOTE: FOR DETAILS ON HYDRANT INSTALLATION REFER TO RWU DETAILS END OF LINE HYDRANT

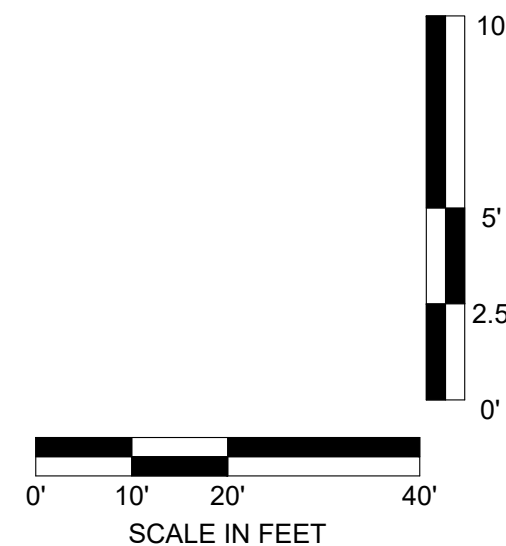

BENCHMARK:

POINT # 101
CTK 1/2 RB
EL: 1365.87'
N: 741840.00
E: 690583.15

POINT # 102
CTK 1/2 RB
EL: 1361.64'
N: 741938.36
E: 690216.02



3537 N. Steele Boulevard
Suite 310
Fayetteville, AR 72703
olsson.com
TEL 479.443.3404
FAX 479.443.4340
Olsson - Engineering
Arkansas COA #1010

A NEW BUILDING FOR THE

ROGERS FACILITIES DEPARTMENT


2295 N. ARKANSAS ST, ROGERS, ARKANSAS, 72756

© 2023 DEMX ARCHITECTURE

PUBLIC WATER
PLAN & PROFILE



BID SET
05/04/2026 025-04961

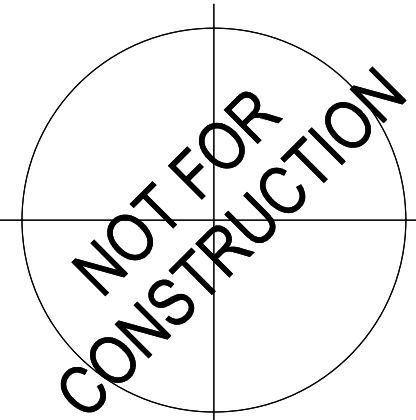

DEMX
ARCHITECTURE
104 N EAST AVENUE
FAYETTEVILLE, ARKANSAS 72701 | 479.966.4671