


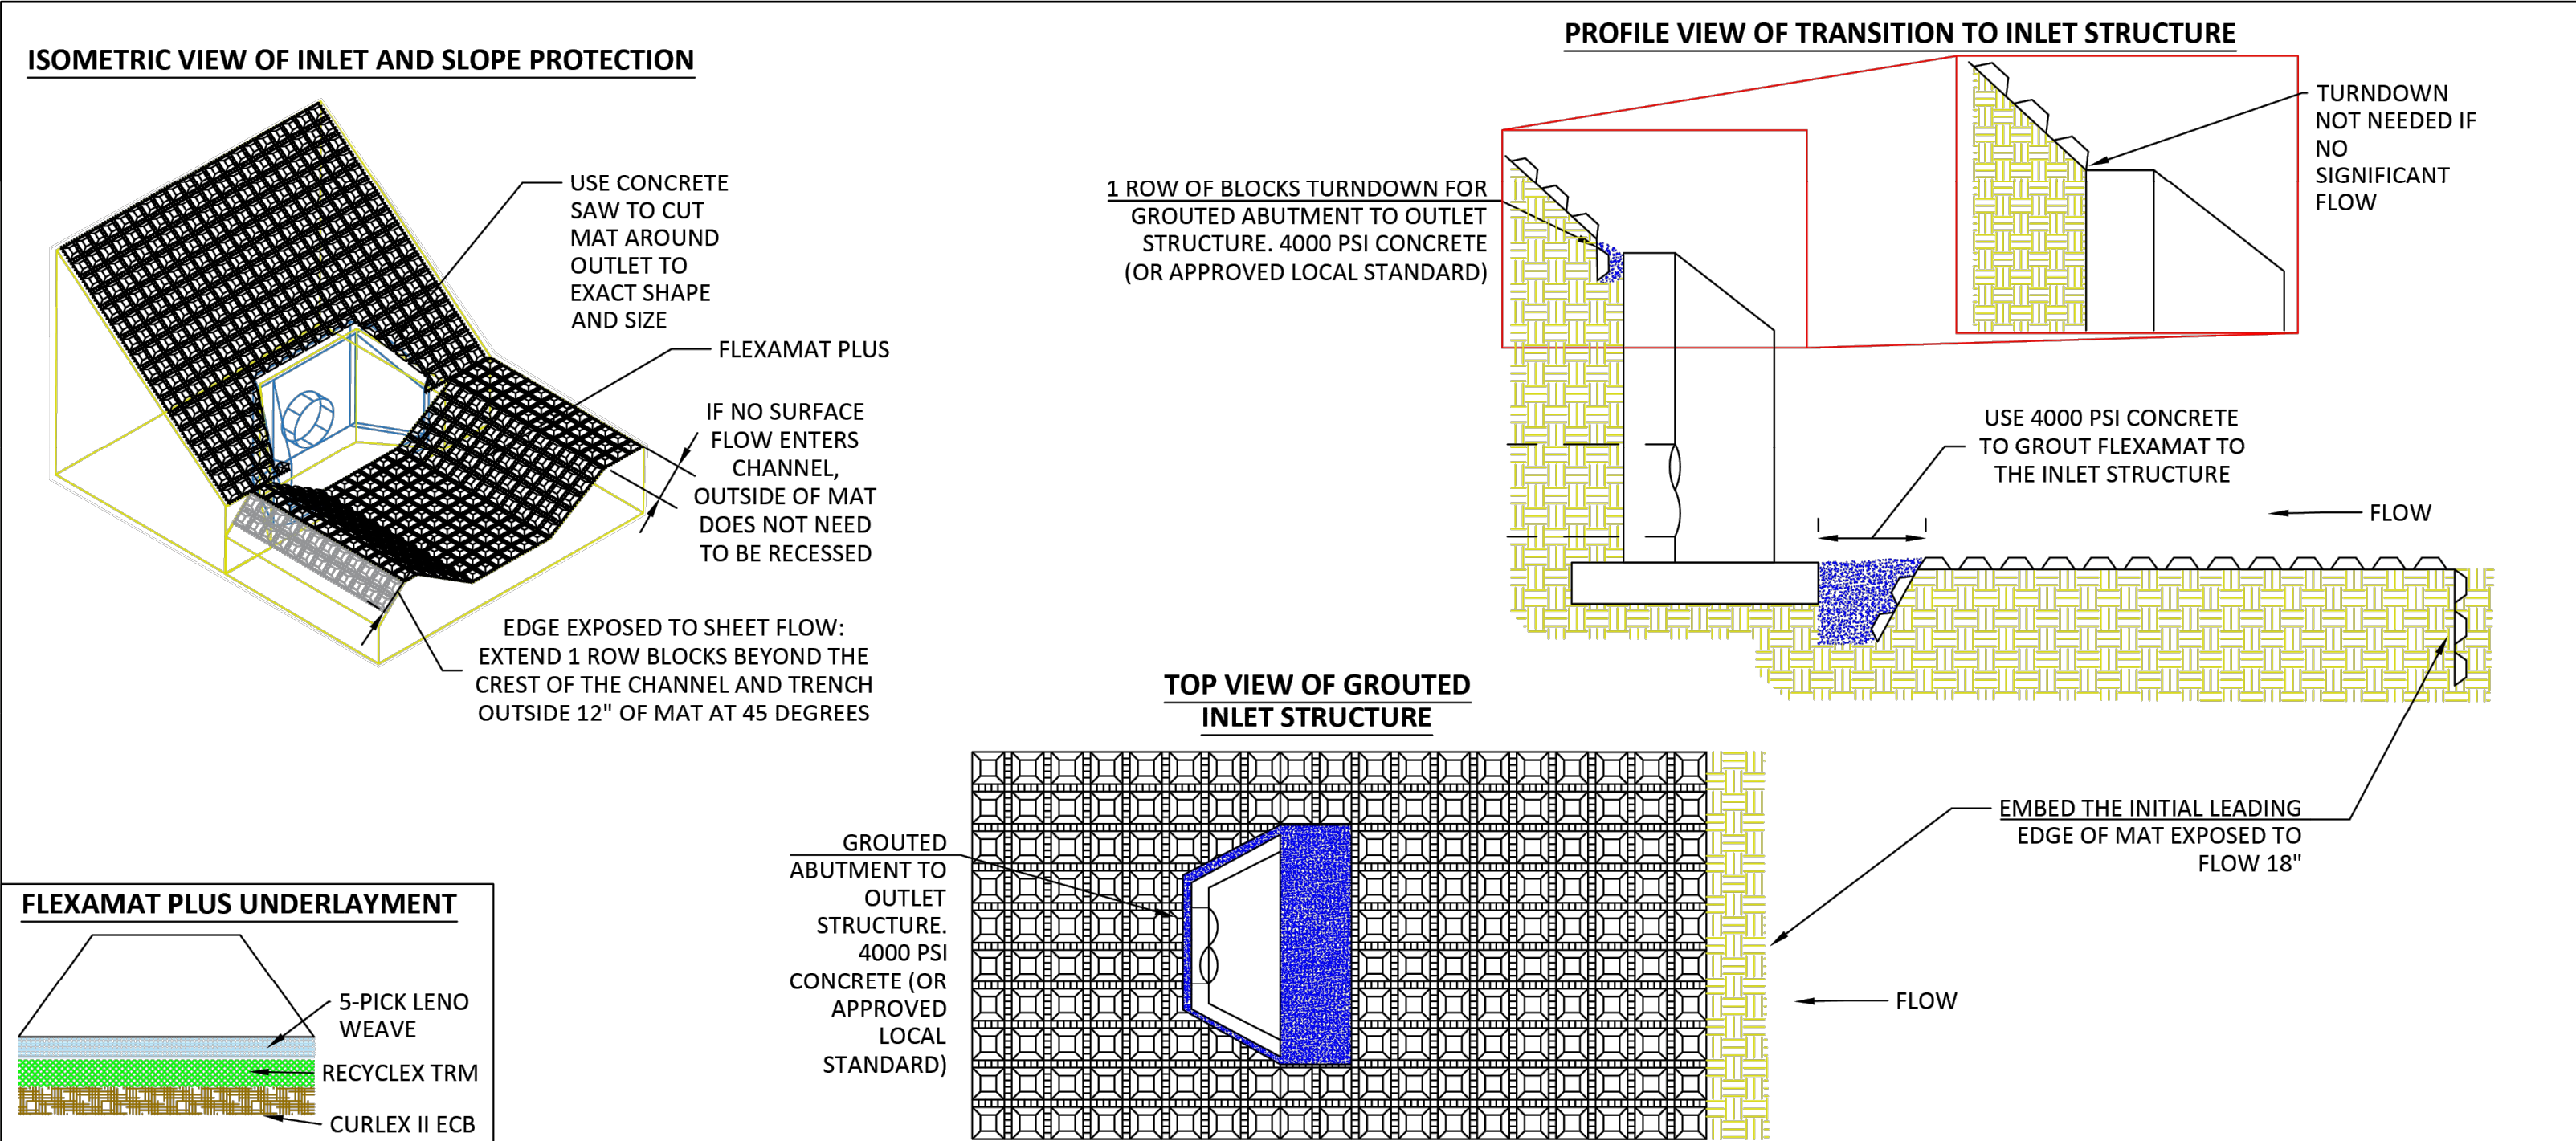

FLEXAMAT PLUS - INLET ARMORING

CONSTRUCTION NOTES:


- GRADE CHANNEL SO THAT WATER WILL FLOW DOWN CENTER OF THE CHANNEL AND BE CONTAINED TO THE CHANNEL.
- ALL SUBGRADE SURFACES PREPARED FOR PLACEMENT OF MATS SHALL BE SMOOTH AND FREE OF ALL ROCKS, STICKS, ROOTS, OTHER PROTRUSIONS, OR DEBRIS OF ANY KIND. THE PREPARED SURFACE SHALL PROVIDE A FIRM UNYIELDING FOUNDATION FOR THE MATS.
- PRIOR TO FLEXAMAT PLUS INSTALLATION SEED AND FERTILIZER SUBGRADE WITH SITE SPECIFIC SEED MIX IN ACCORDANCE WITH THE PROJECT PLANS AND SPECIFICATIONS.
- INSTALL FLEXAMAT ROLLS. AVAILABLE WIDTHS ARE 4', 5.5', 8', 10', 12', AND 16' AVAILABLE IN CUSTOM LENGTHS. FOR WIDTHS WIDER THAN 16', INSTALL MAT WITH GEOGRID EXTENSION AND PLUS UNDERLAYMENT EXTENSIONS.
 - WHERE POSSIBLE AVOID LONGITUDINAL ABUTMENT SEAMS IN CHANNEL BOTTOM.
 - FOR INLET PROTECTION WIDER THAN 16' SEE CHANNEL PARALLEL TO FLOW INSTALLATION DETAIL.
 - FOR INLET PROTECTION THAT REQUIRES MORE THAN 1 MAT IN LENGTH TO COVER CHANNEL SEE CHANNEL PARALLEL TO FLOW INSTALLATION DETAIL.
- AT THE TRANSITION TO THE INLET STRUCTURE, USE 4,000 PSI CONCRETE TO TRANSITION TO THE INLET STRUCTURE.
- AT THE BEGINNING OF THE ARMORED AREA, ALONG THE INITIAL LEADING EDGE EXPOSED TO FLOW, EMBED THE MAT 18" IN A TERMINATION TRENCH. FILL AND COMPACT TERMINATION TRENCH WITH COHESIVE FILL.

MOTZ ENTERPRISES, INC.

Flexamat
(513)772-6689
Info@Flexamat.com
Flexamat.com



REV - 2

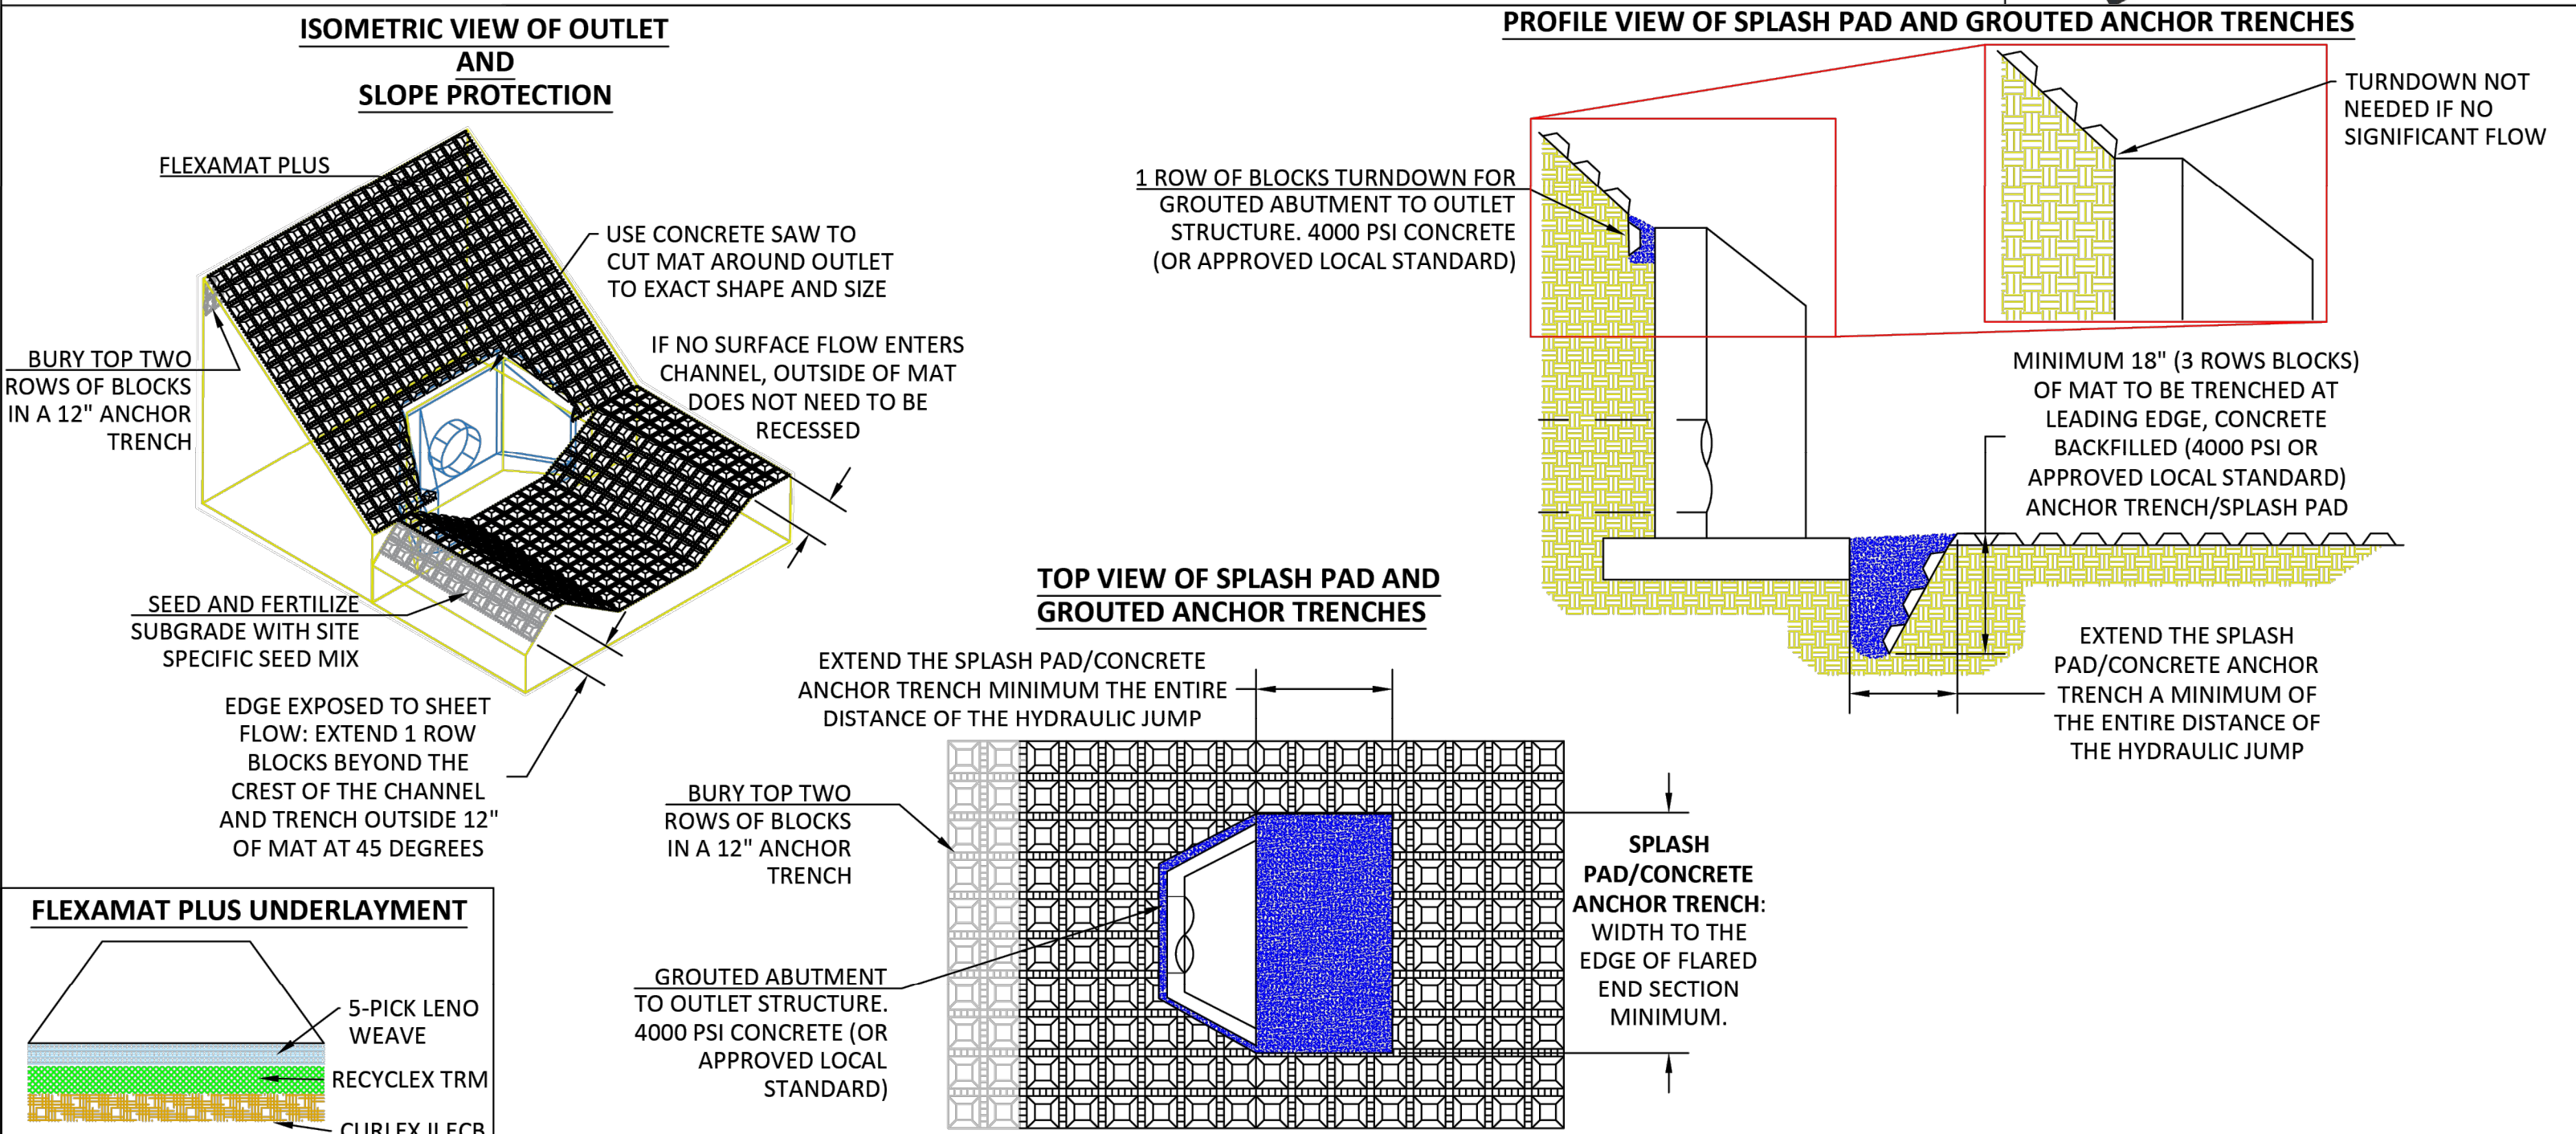

FLEXAMAT PLUS - OUTLET ARMORING

CONSTRUCTION NOTES:

- GRADE CHANNEL SO THAT WATER WILL FLOW DOWN CENTER OF THE CHANNEL AND BE CONTAINED TO THE CHANNEL. ALL SUBGRADE SURFACES PREPARED FOR PLACEMENT OF MATS SHALL BE SMOOTH AND FREE OF ALL ROCKS, STICKS, ROOTS, OTHER PROTRUSIONS, OR DEBRIS OF ANY KIND. THE PREPARED SURFACE SHALL PROVIDE A FIRM UNYIELDING FOUNDATION FOR THE MATS.
- PRIOR TO FLEXAMAT PLUS INSTALLATION SEED AND FERTILIZER SUBGRADE WITH SITE SPECIFIC SEED MIX IN ACCORDANCE WITH THE PROJECT PLANS AND SPECIFICATIONS.
- INSTALL FLEXAMAT ROLLS. AVAILABLE WIDTHS ARE 4', 5.5', 8', 10', 12', AND 16' AVAILABLE IN CUSTOM LENGTHS. FOR WIDTHS WIDER THAN 16', INSTALL 15.5' WIDE MAT WITH 12" GEOGRID EXTENSION AND 6" UNDERLAYMENT EXTENSION.
 - WHERE POSSIBLE AVOID LONGITUDINAL ABUTMENT SEAMS IN CHANNEL BOTTOM.
 - FOR OUTLET PROTECTION WIDER THAN 16' SEE CHANNEL PARALLEL TO FLOW INSTALLATION DETAIL.
 - FOR OUTLET PROTECTION THAT REQUIRES MORE THAN 1 MAT IN LENGTH TO COVER CHANNEL SEE CHANNEL PARALLEL TO FLOW INSTALLATION DETAIL.
- AT THE BEGINNING OF CHANNEL, THE INITIAL LEADING EDGE OF FLEXAMAT EXPOSED TO CONCENTRATED FLOW SHALL BE EMBEDDED 18" VERTICALLY INTO ANCHOR TRENCH. THE TRENCH SHALL BE FILLED WITH 4,000 PSI CONCRETE.
- INFILL FLEXAMAT BLOCKS BELOW HEADWALL WITH 4000 PSI CONCRETE TO CREATE SPLASH PAD PER DIMENSIONS INDICATED. GROUT SHALL EXTEND TO THE TOP OF THE FLEXAMAT BLOCKS.
- AT THE END OF THE ARMORED CHANNEL, EMBED THE MAT 18" IN A TERMINATION TRENCH. FILL AND COMPACT TERMINATION TRENCH WITH A COHESIVE FILL.

GUIDANCE TABLE FOR STORMWATER OUTFALL PROTECTION			
PIPE DIAMETER		FLEXAMAT WIDTH	FLEXAMAT LENGTH (*MIN)
12"	8 CFS	5.5'	5'
18"	20 CFS	8'	8'
24"	30 CFS	8'	10'
36"	75 CFS	12'	16'
48"	100 CFS	16'	20'
60"	150 CFS	20'	25'

*CONSULT MANUFACTURER FOR GUIDANCE IF DESIGN DISCHARGE VARIES SIGNIFICANTLY FROM VALUES LISTED IN TABLE.


*LENGTH OF PROTECTION WILL VARY ON THE LENGTH OF THE SLOPE, DEGREE OF SLOPE, OR IF IT IS DISCHARGING ONTO A FLAT AREA, OUTFALLS DISCHARGING ONTO SLOPES, IT IS RECOMMENDED TO EXTEND FLEXAMAT PLUS THE LENGTH OF THE SLOPE AND 3' PAST THE TOE.

MOTZ ENTERPRISES, INC.

Flexamat
(513)772-6689
Info@Flexamat.com
Flexamat.com



REV - 3

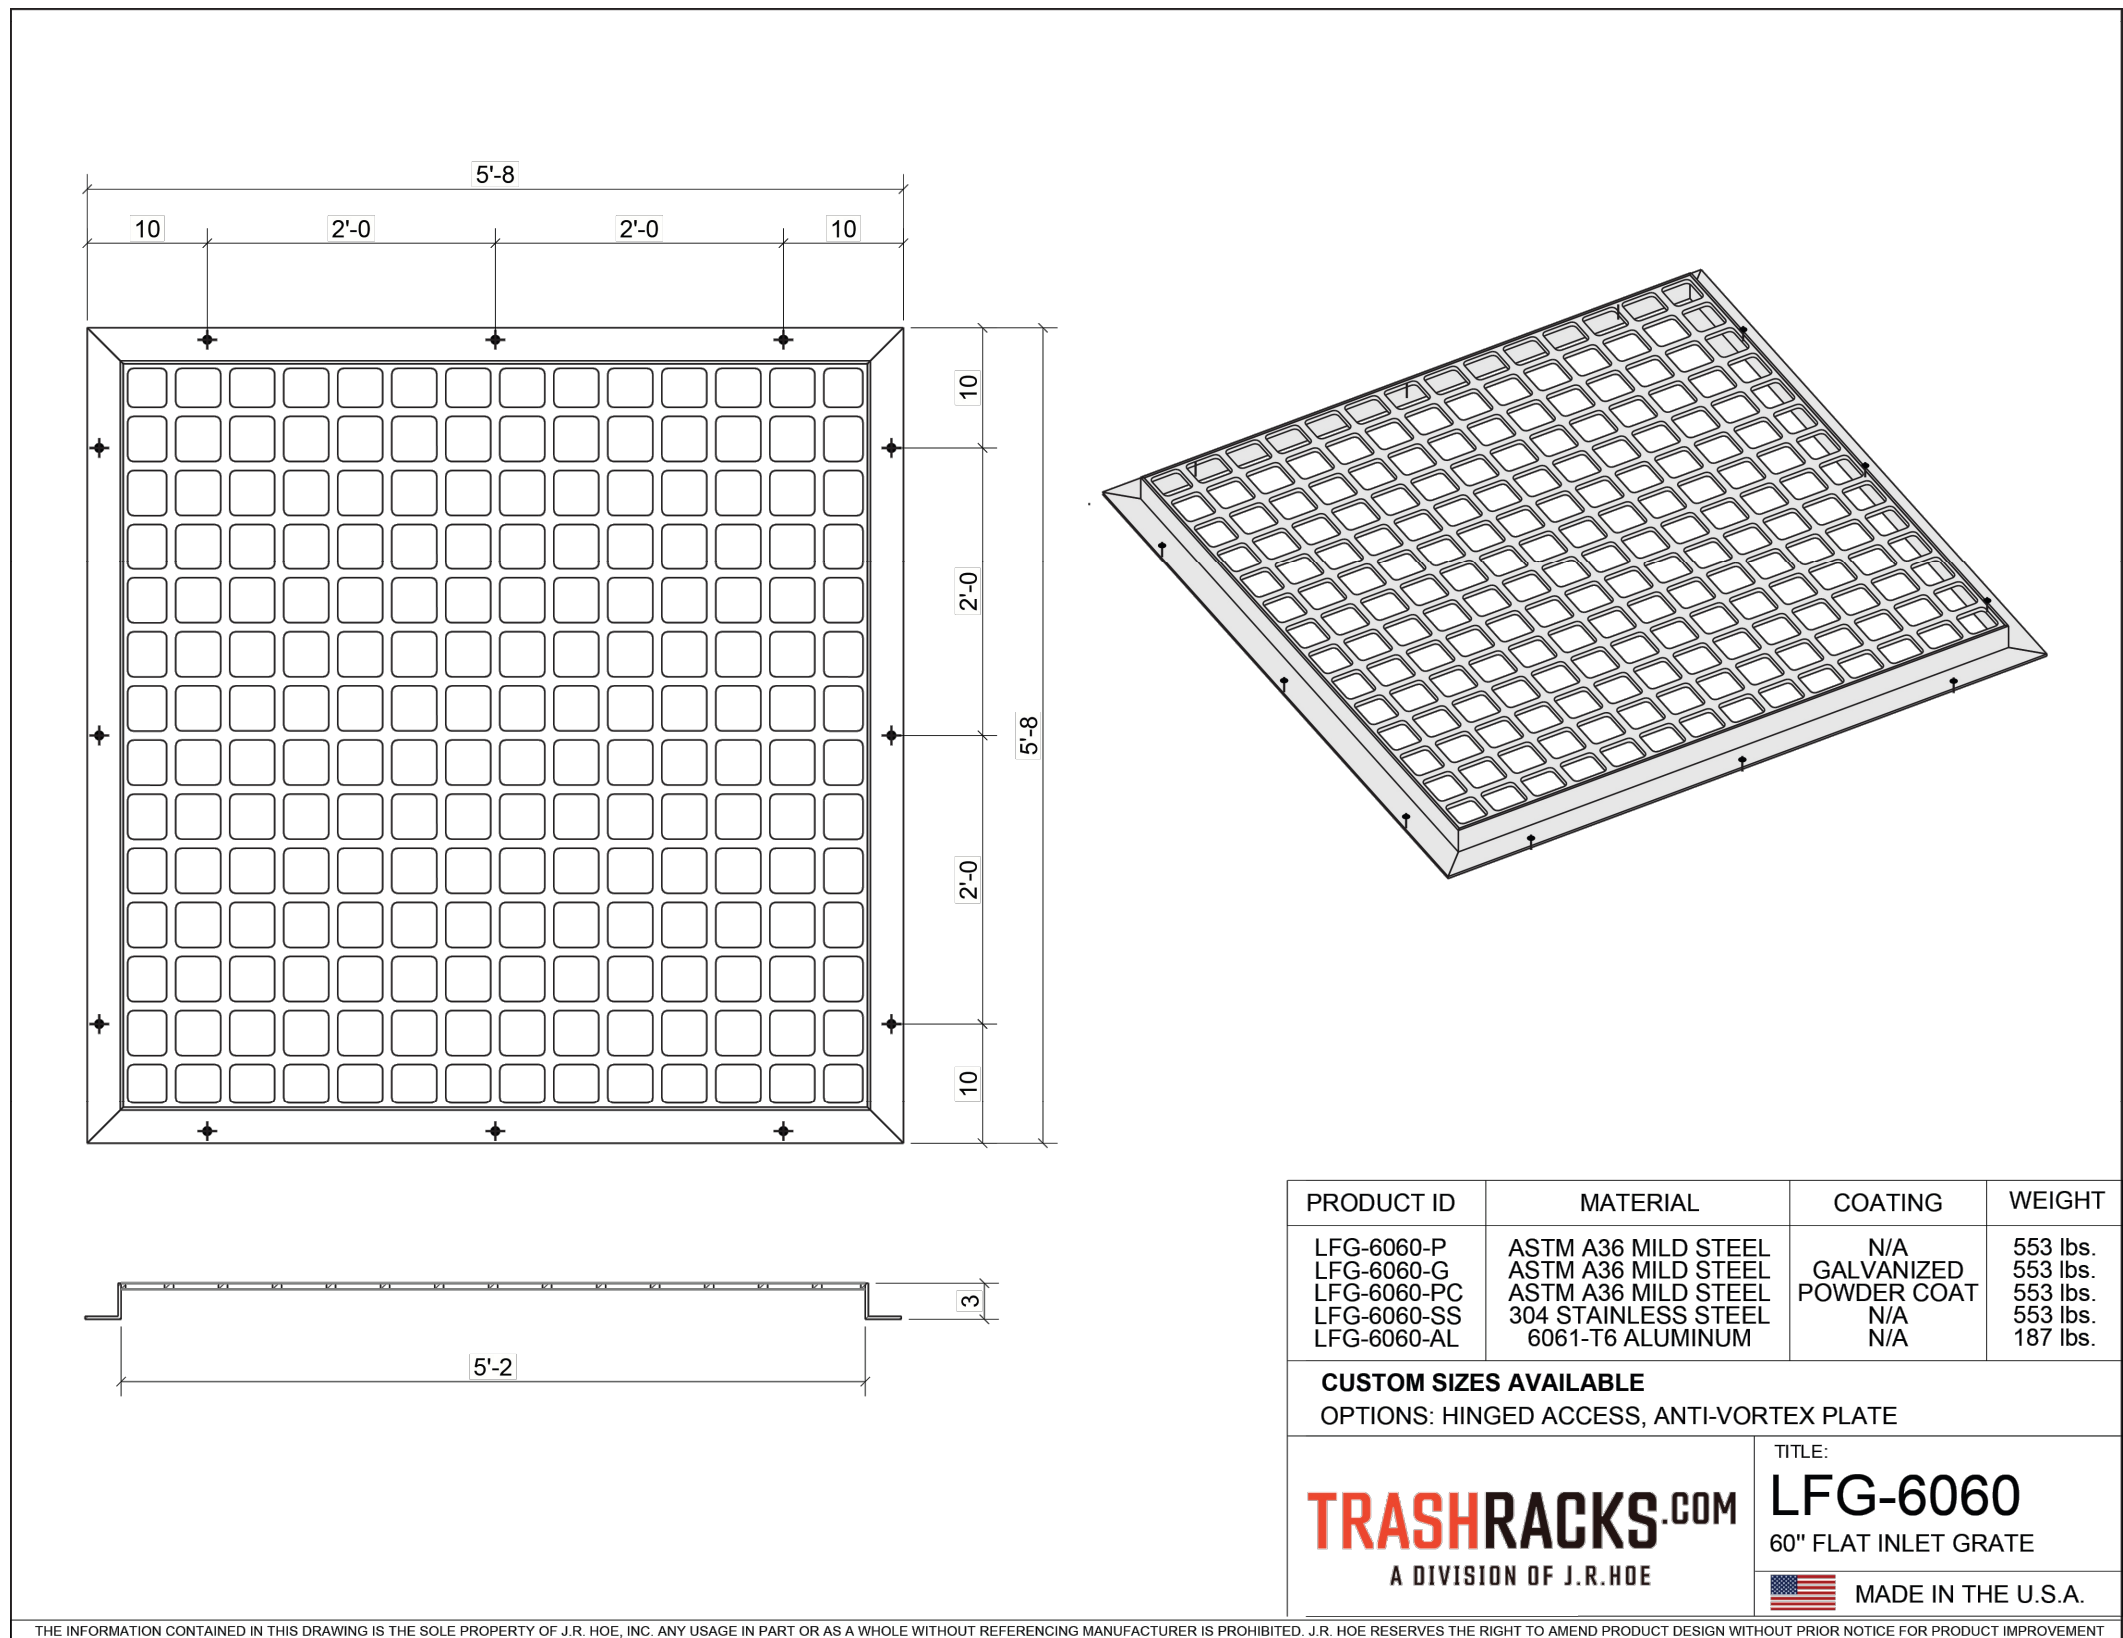

NOT FOR CONSTRUCTION

DEM X
ARCHITECTURE
104 N EAST AVENUE
FAYETTEVILLE, ARKANSAS 72701 | 479.965.4571

A NEW BUILDING FOR THE
ROGERS FACILITIES DEPARTMENT

2295 N. ARKANSAS ST, ROGERS, ARKANSAS, 72756

© 2025 DEMX ARCHITECTURE

DETAIL SHEET 4

C7.3

BID SET
05/04/2026 025-04961



olsson

3537 N. Steele Boulevard
Suite 310
Fayetteville, AR 72703
olsson.com
TEL 479.443.3404
FAX 479.443.4340
Olsson - Engineering
Arkansas COA #1010