




4 SOUTH ELEVATION
A2.1
1/8" = 1'-0"

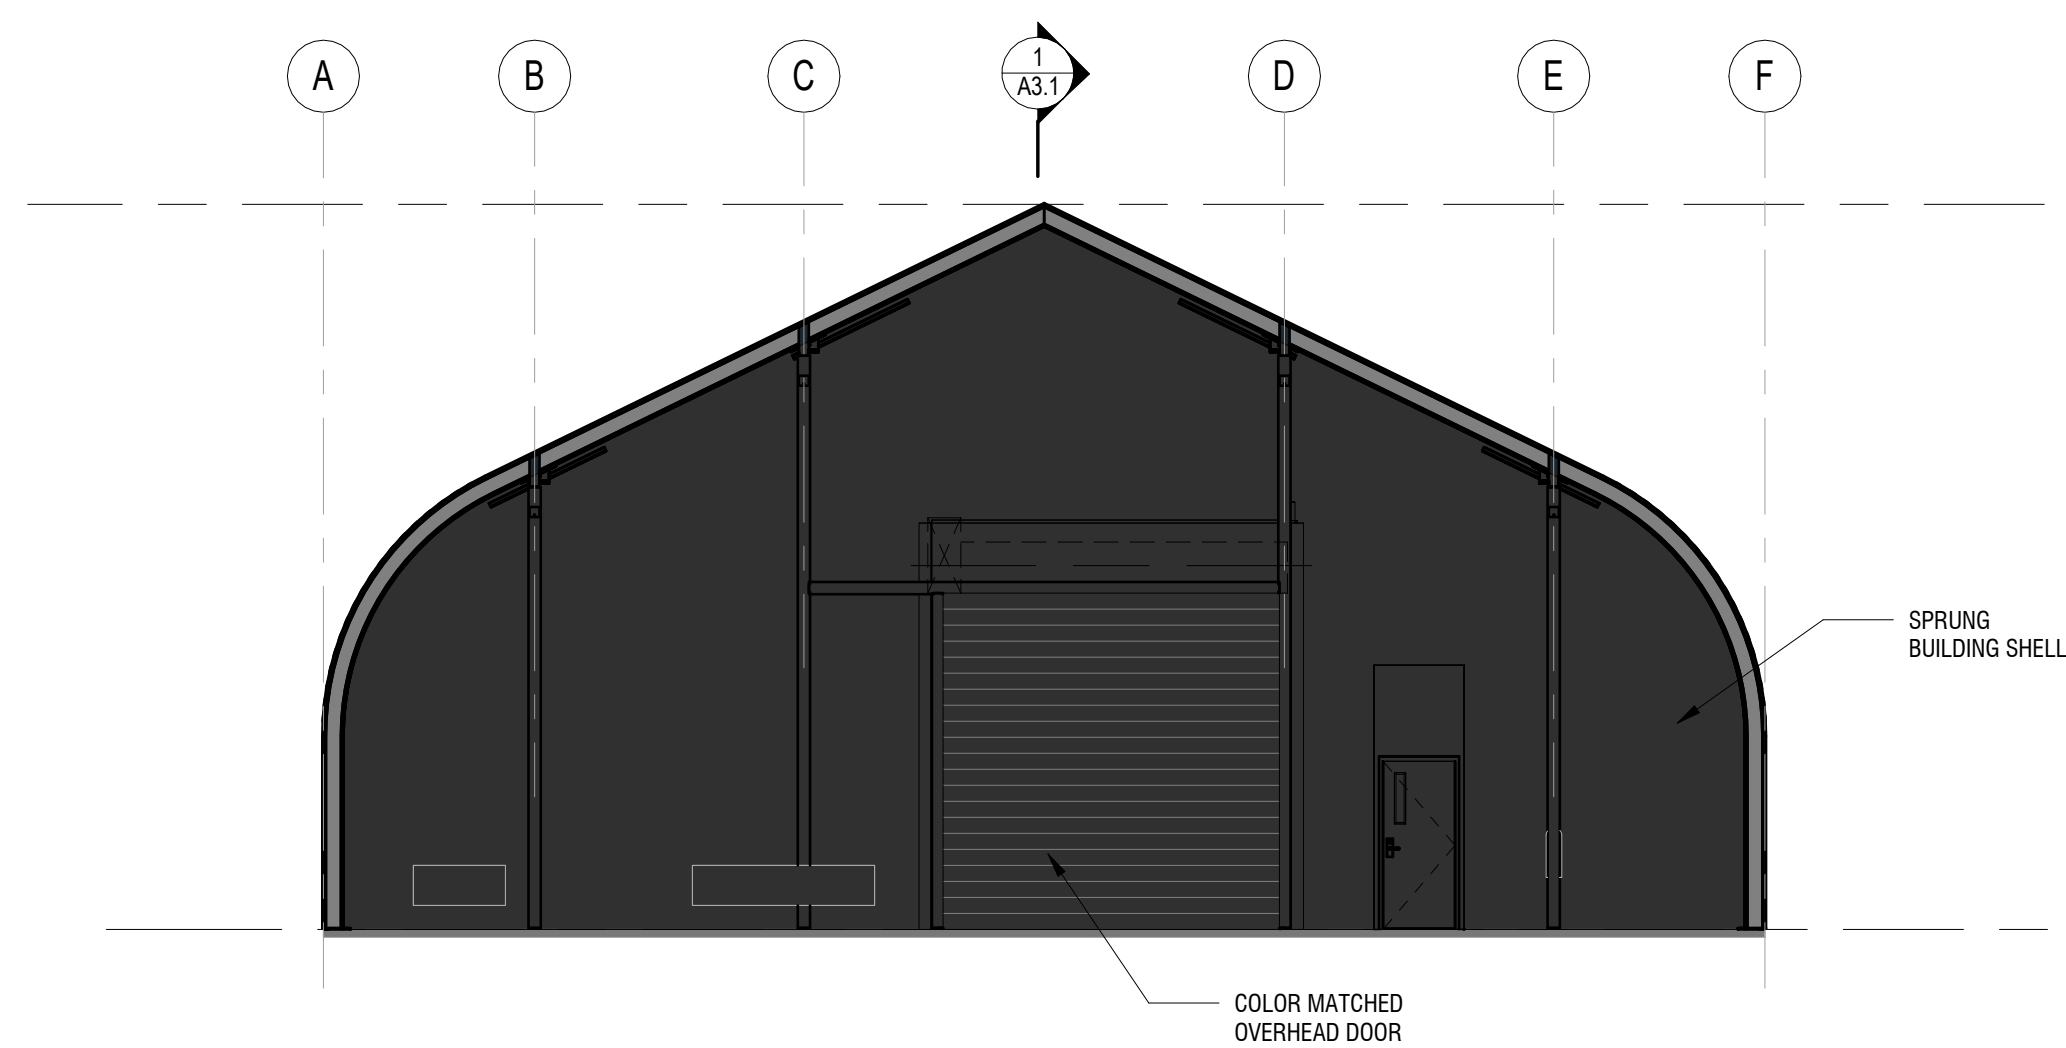


3 EAST ELEVATION
A2.1
1/8" = 1'-0"

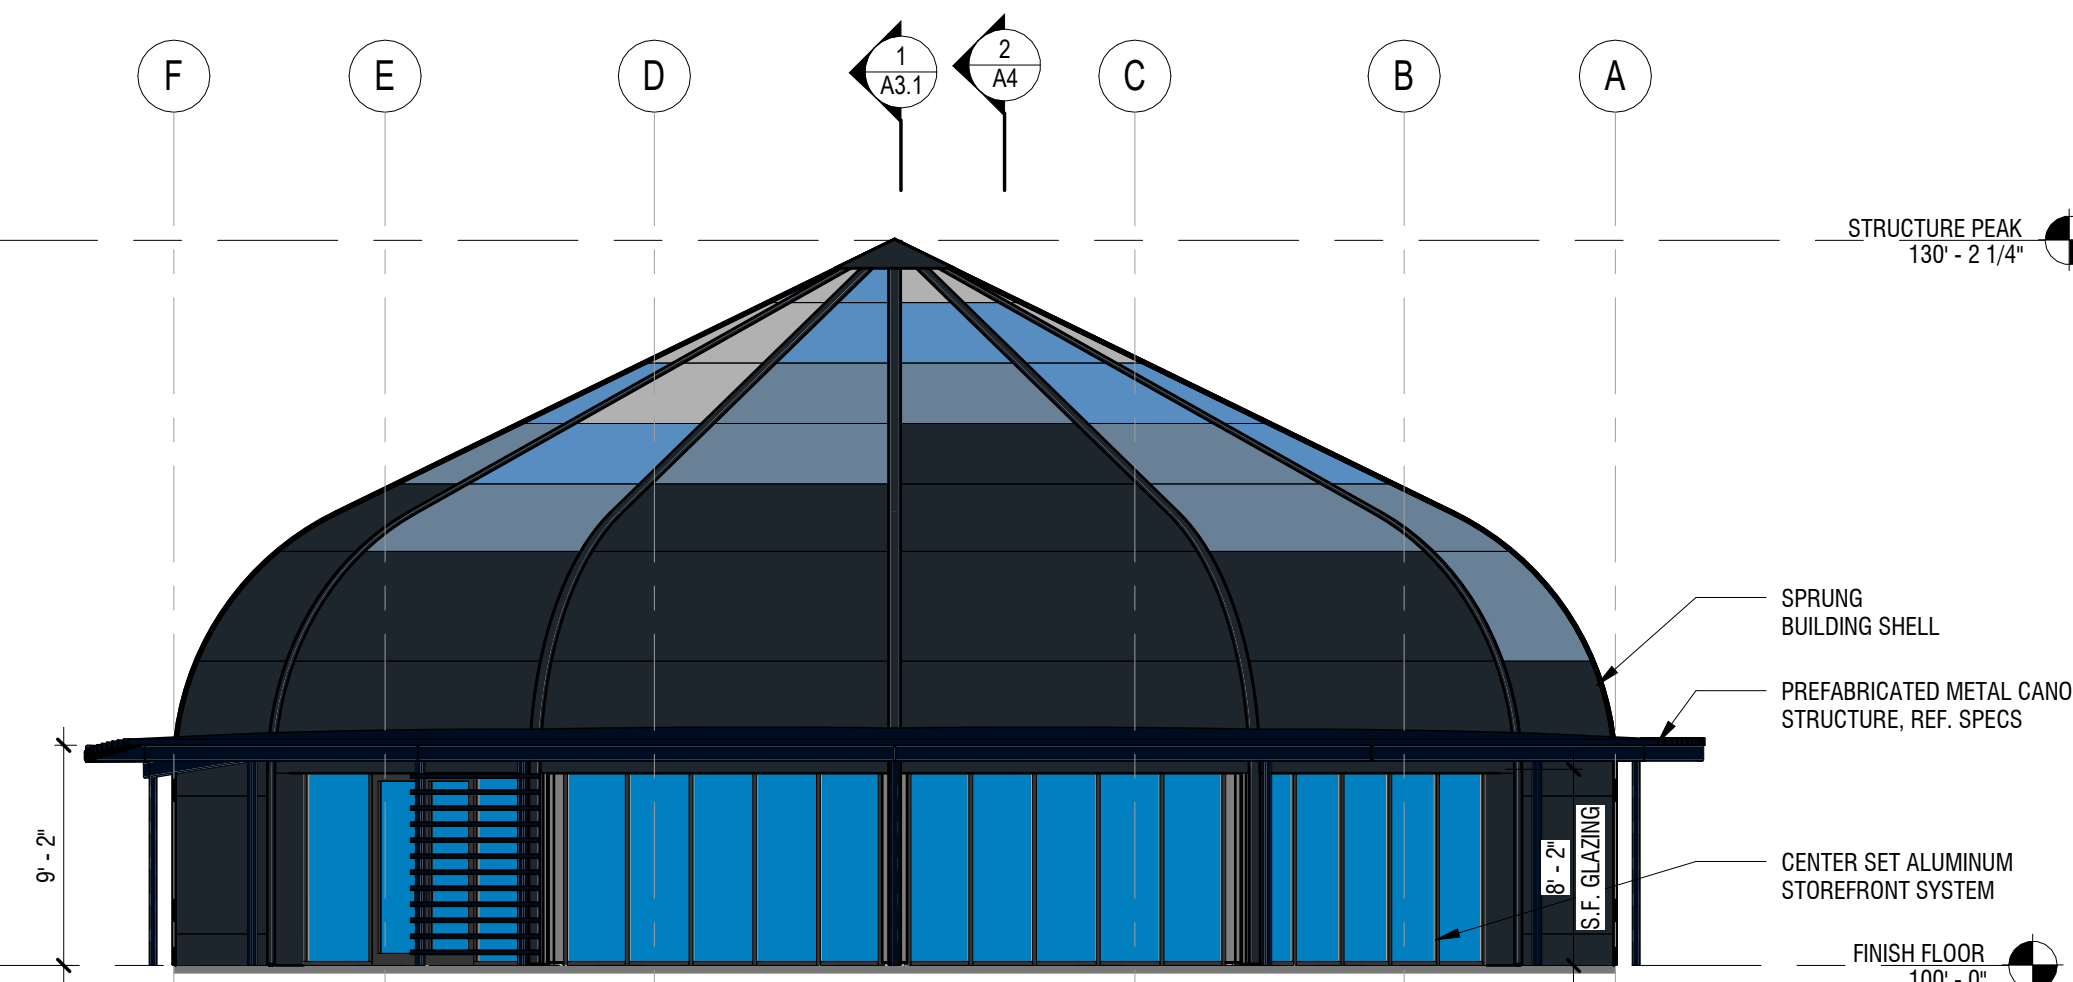

2 WEST ELEVATION
A2.1
1/8" = 1'-0"

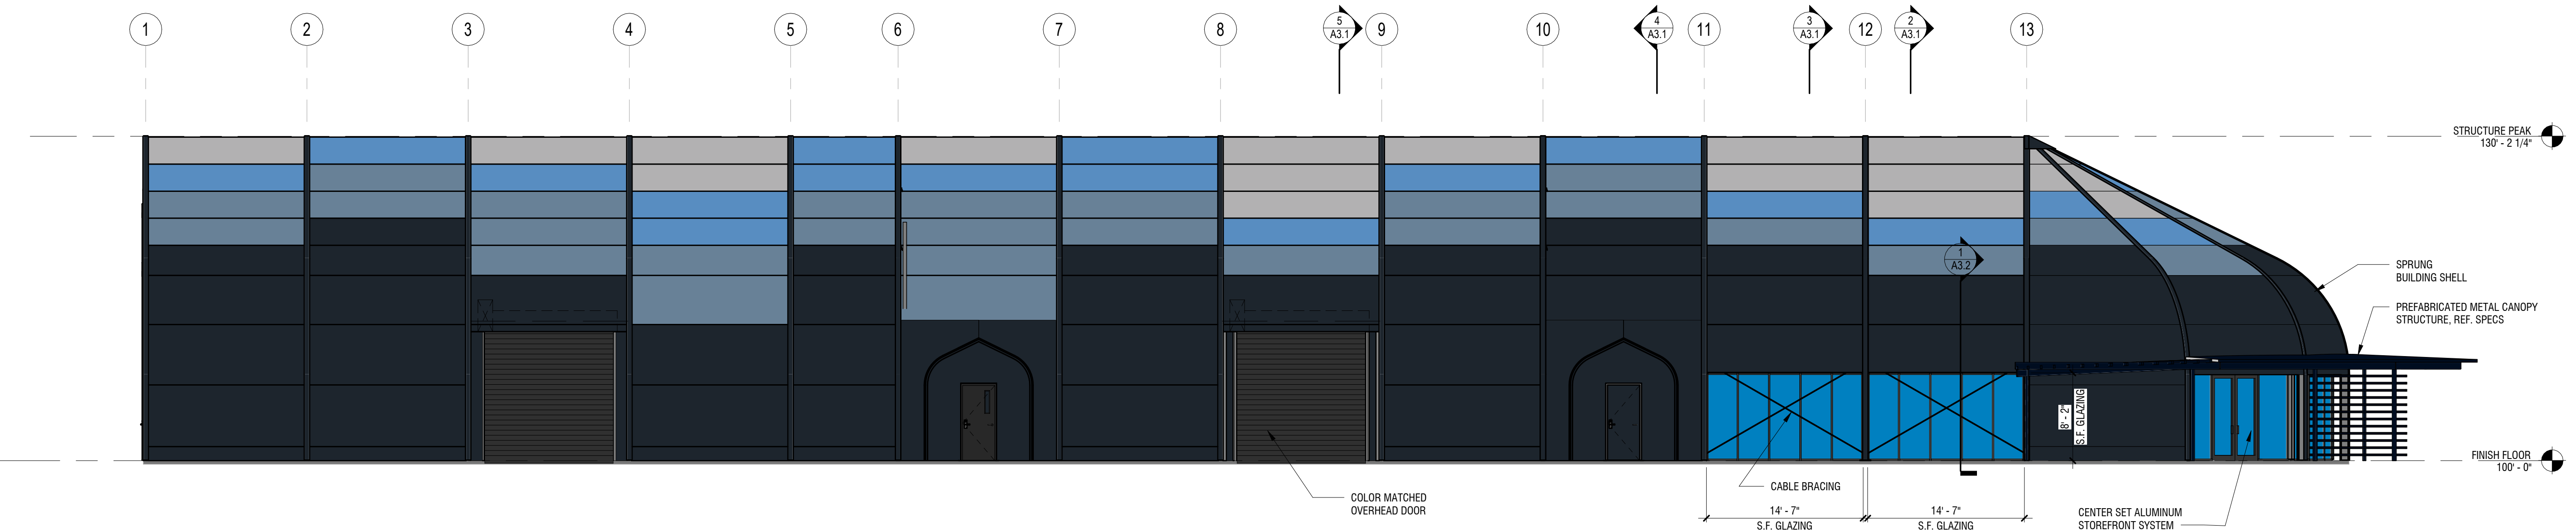

1 NORTH ELEVATION
A2.1
1/8" = 1'-0"

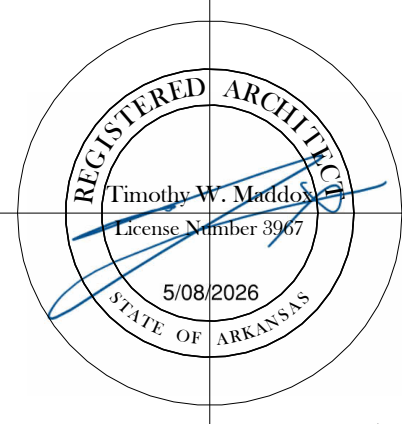

DEMX
ARCHITECTURE
104 N EAST AVENUE
FAYETTEVILLE, ARKANSAS 72701 | 479.966.4871

A NEW BUILDING FOR THE
ROGERS FACILITIES DEPARTMENT
2295 N. ARKANSAS ST, ROGERS, ARKANSAS, 72756
© 2026 DEMX ARCHITECTURE

EXTERIOR
ELEVATIONS

A2.1

5/08/2026 BID SET
62425